


GROUND FLOOR PLAN

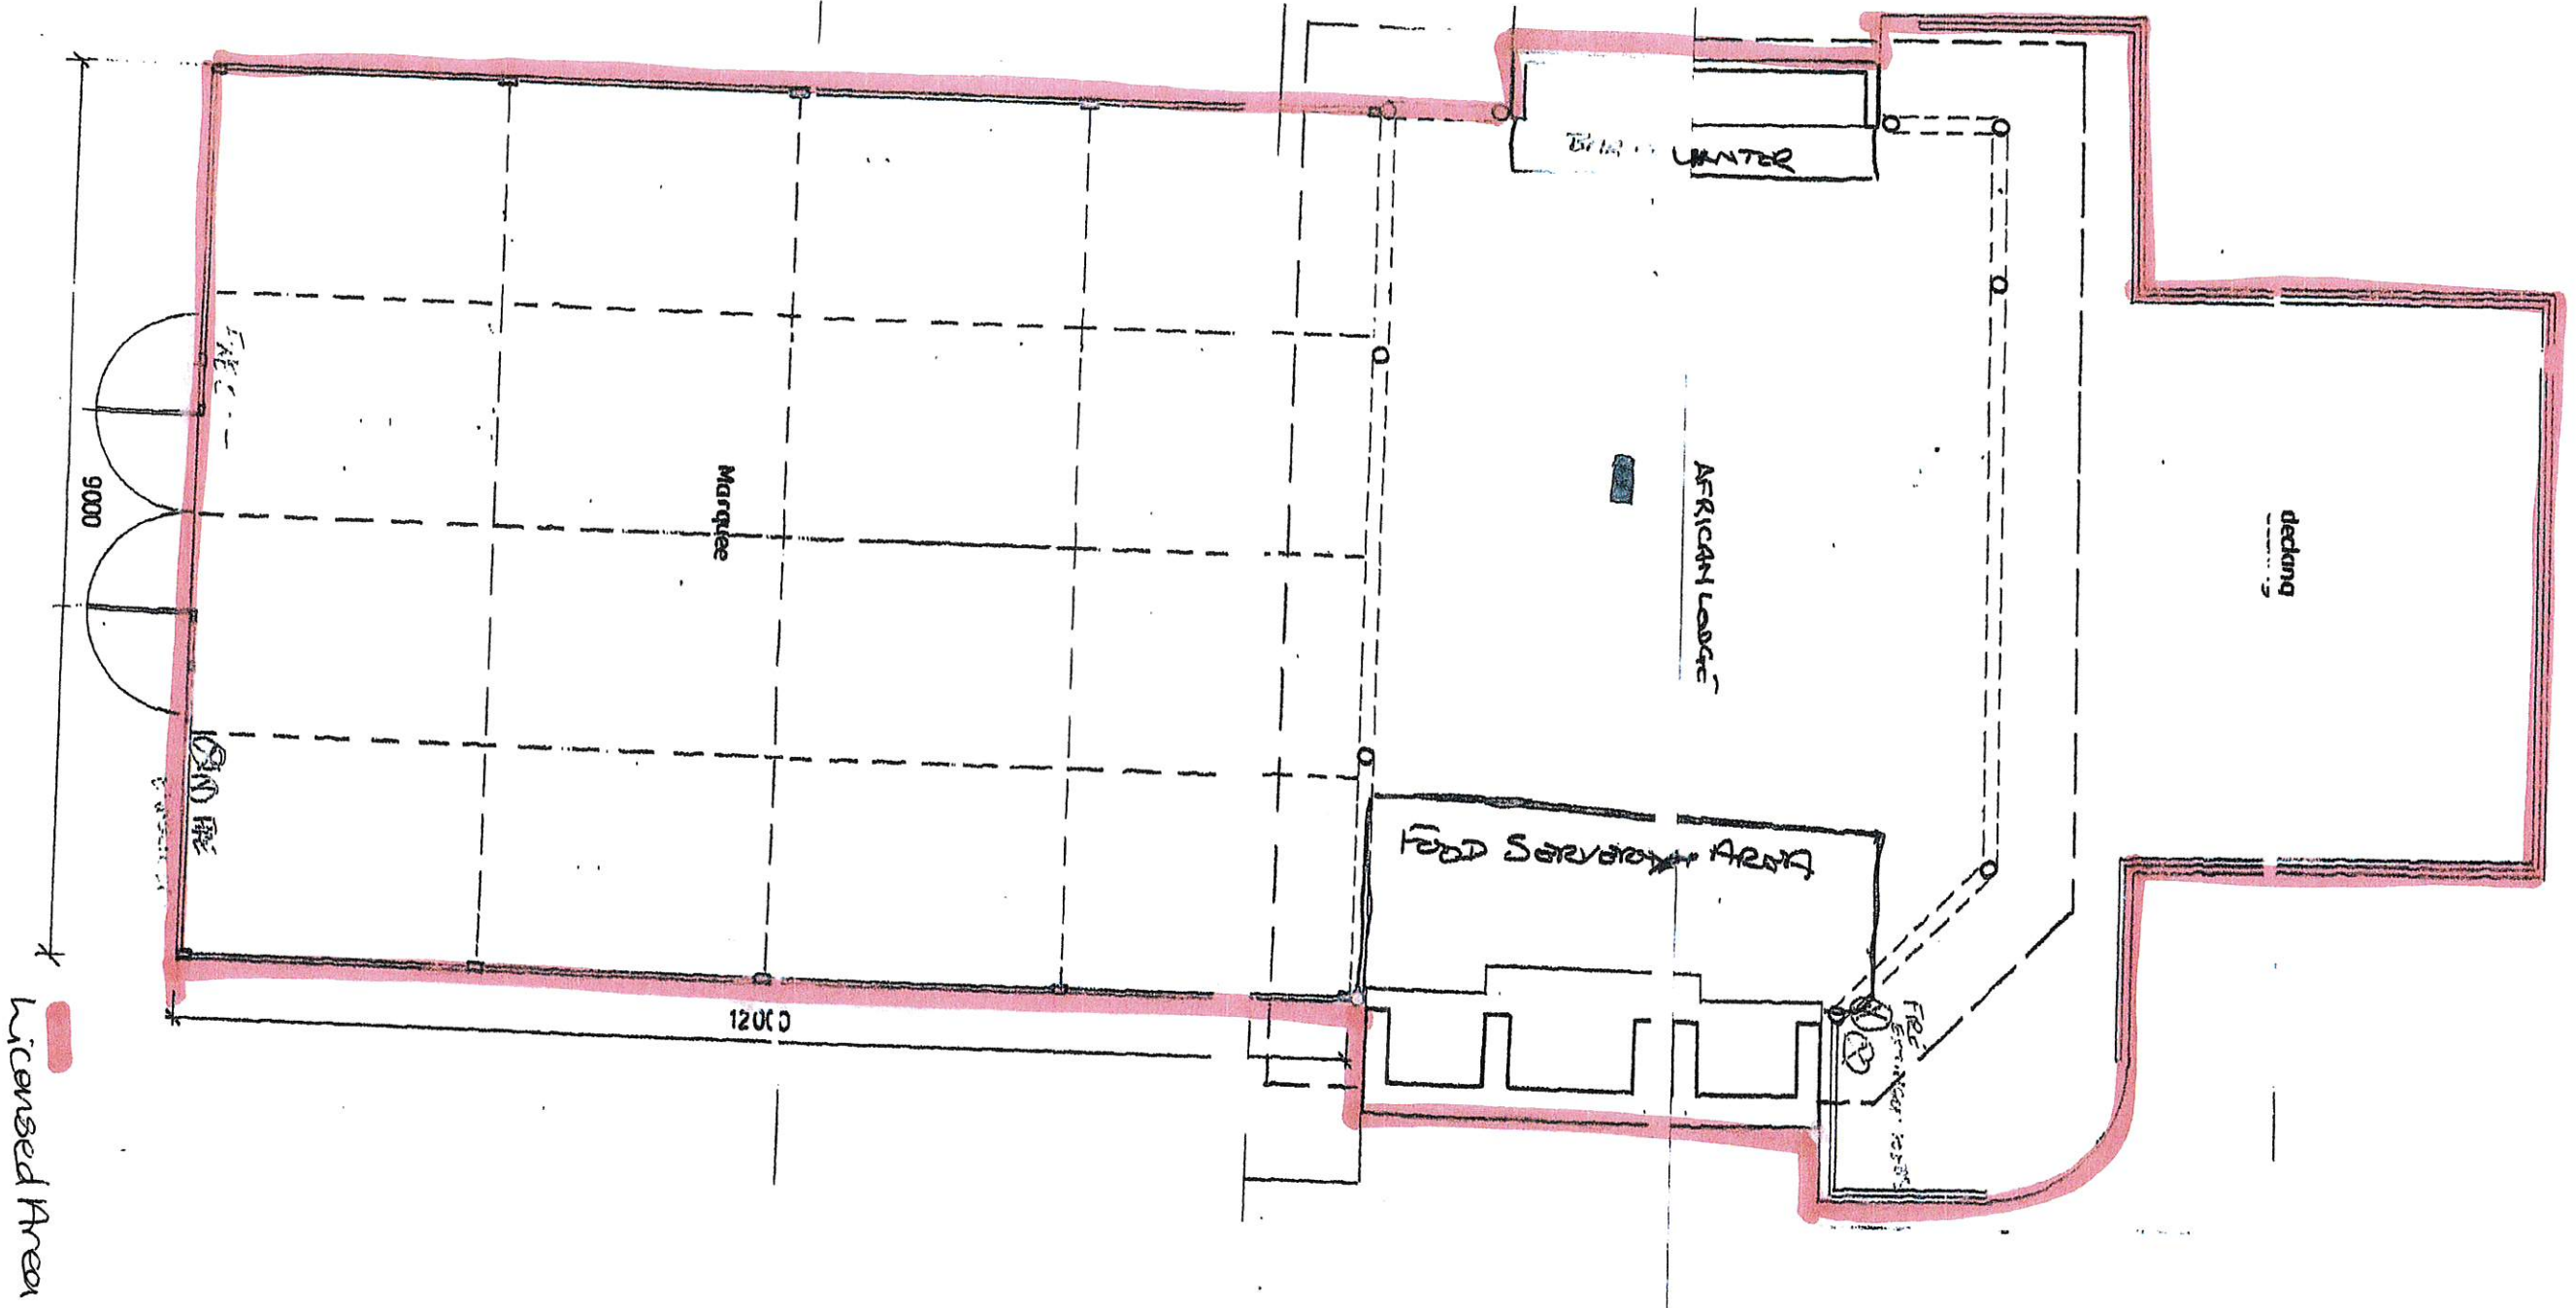

Scale 1:100

Licensed Area