
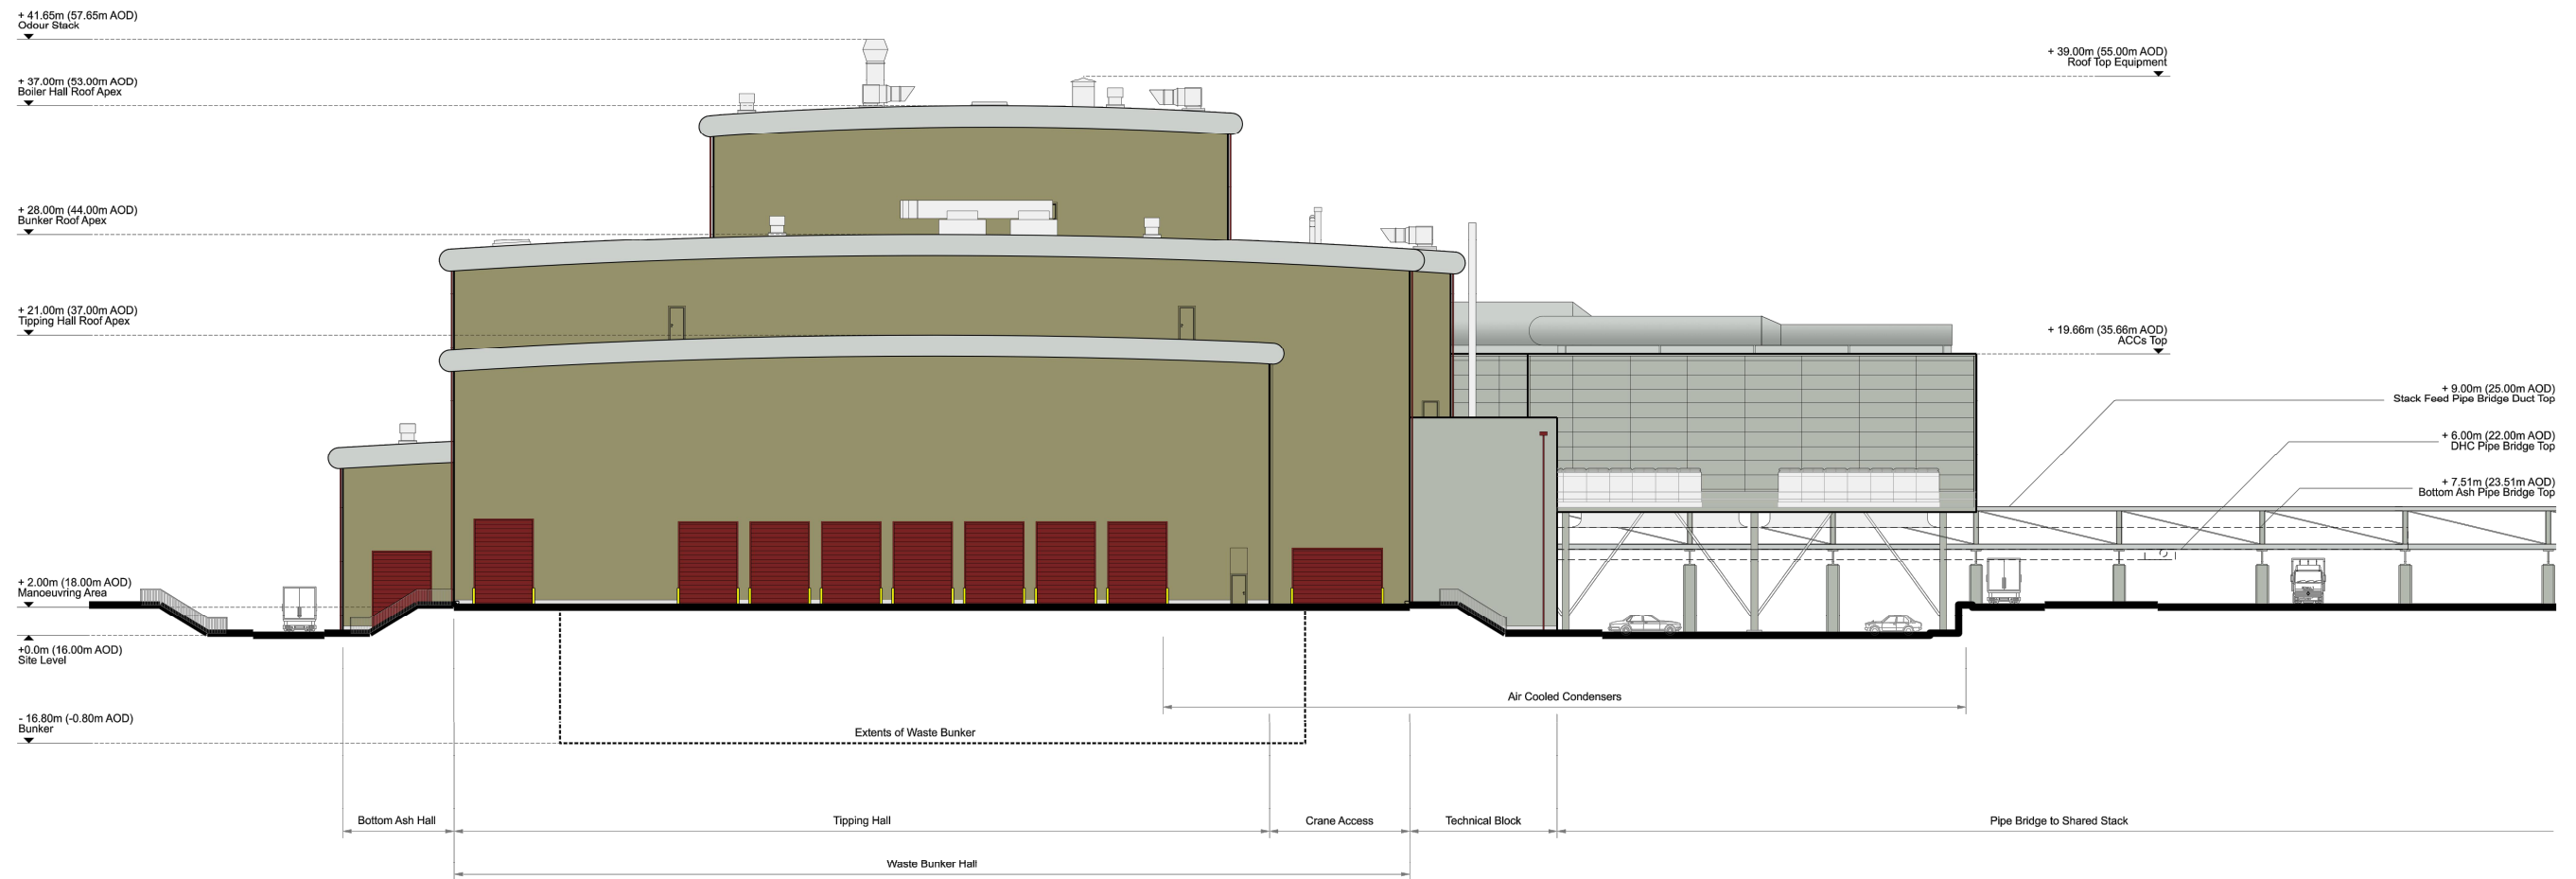
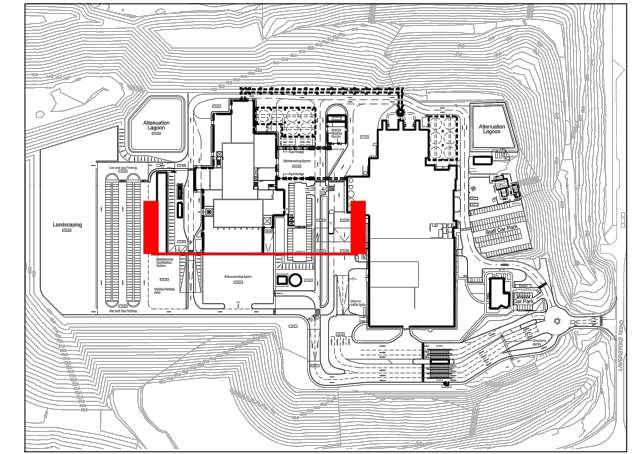


Q:\2551-2600\2565-01 Allington EW 4th Line\DWG\CAD\PEIR\Figure 5.5c Proposed Extension Illustrative - South Elevation.dwg

 

 	<p>Application for Development Consent Order (DCO) for an Extended Generating Station with a generating capacity exceeding 50MW at Allington, Kent</p> <p>Preliminary Environmental Impact Report (PEIR)</p>	<p>Figure 5.5c</p>	
		<p>Proposed Extension Illustrative South Elevation</p>	
		<p>Scale 1:500@A3</p>	<p>Date July 2020</p>