


HOPE FARM, IGHTHAM

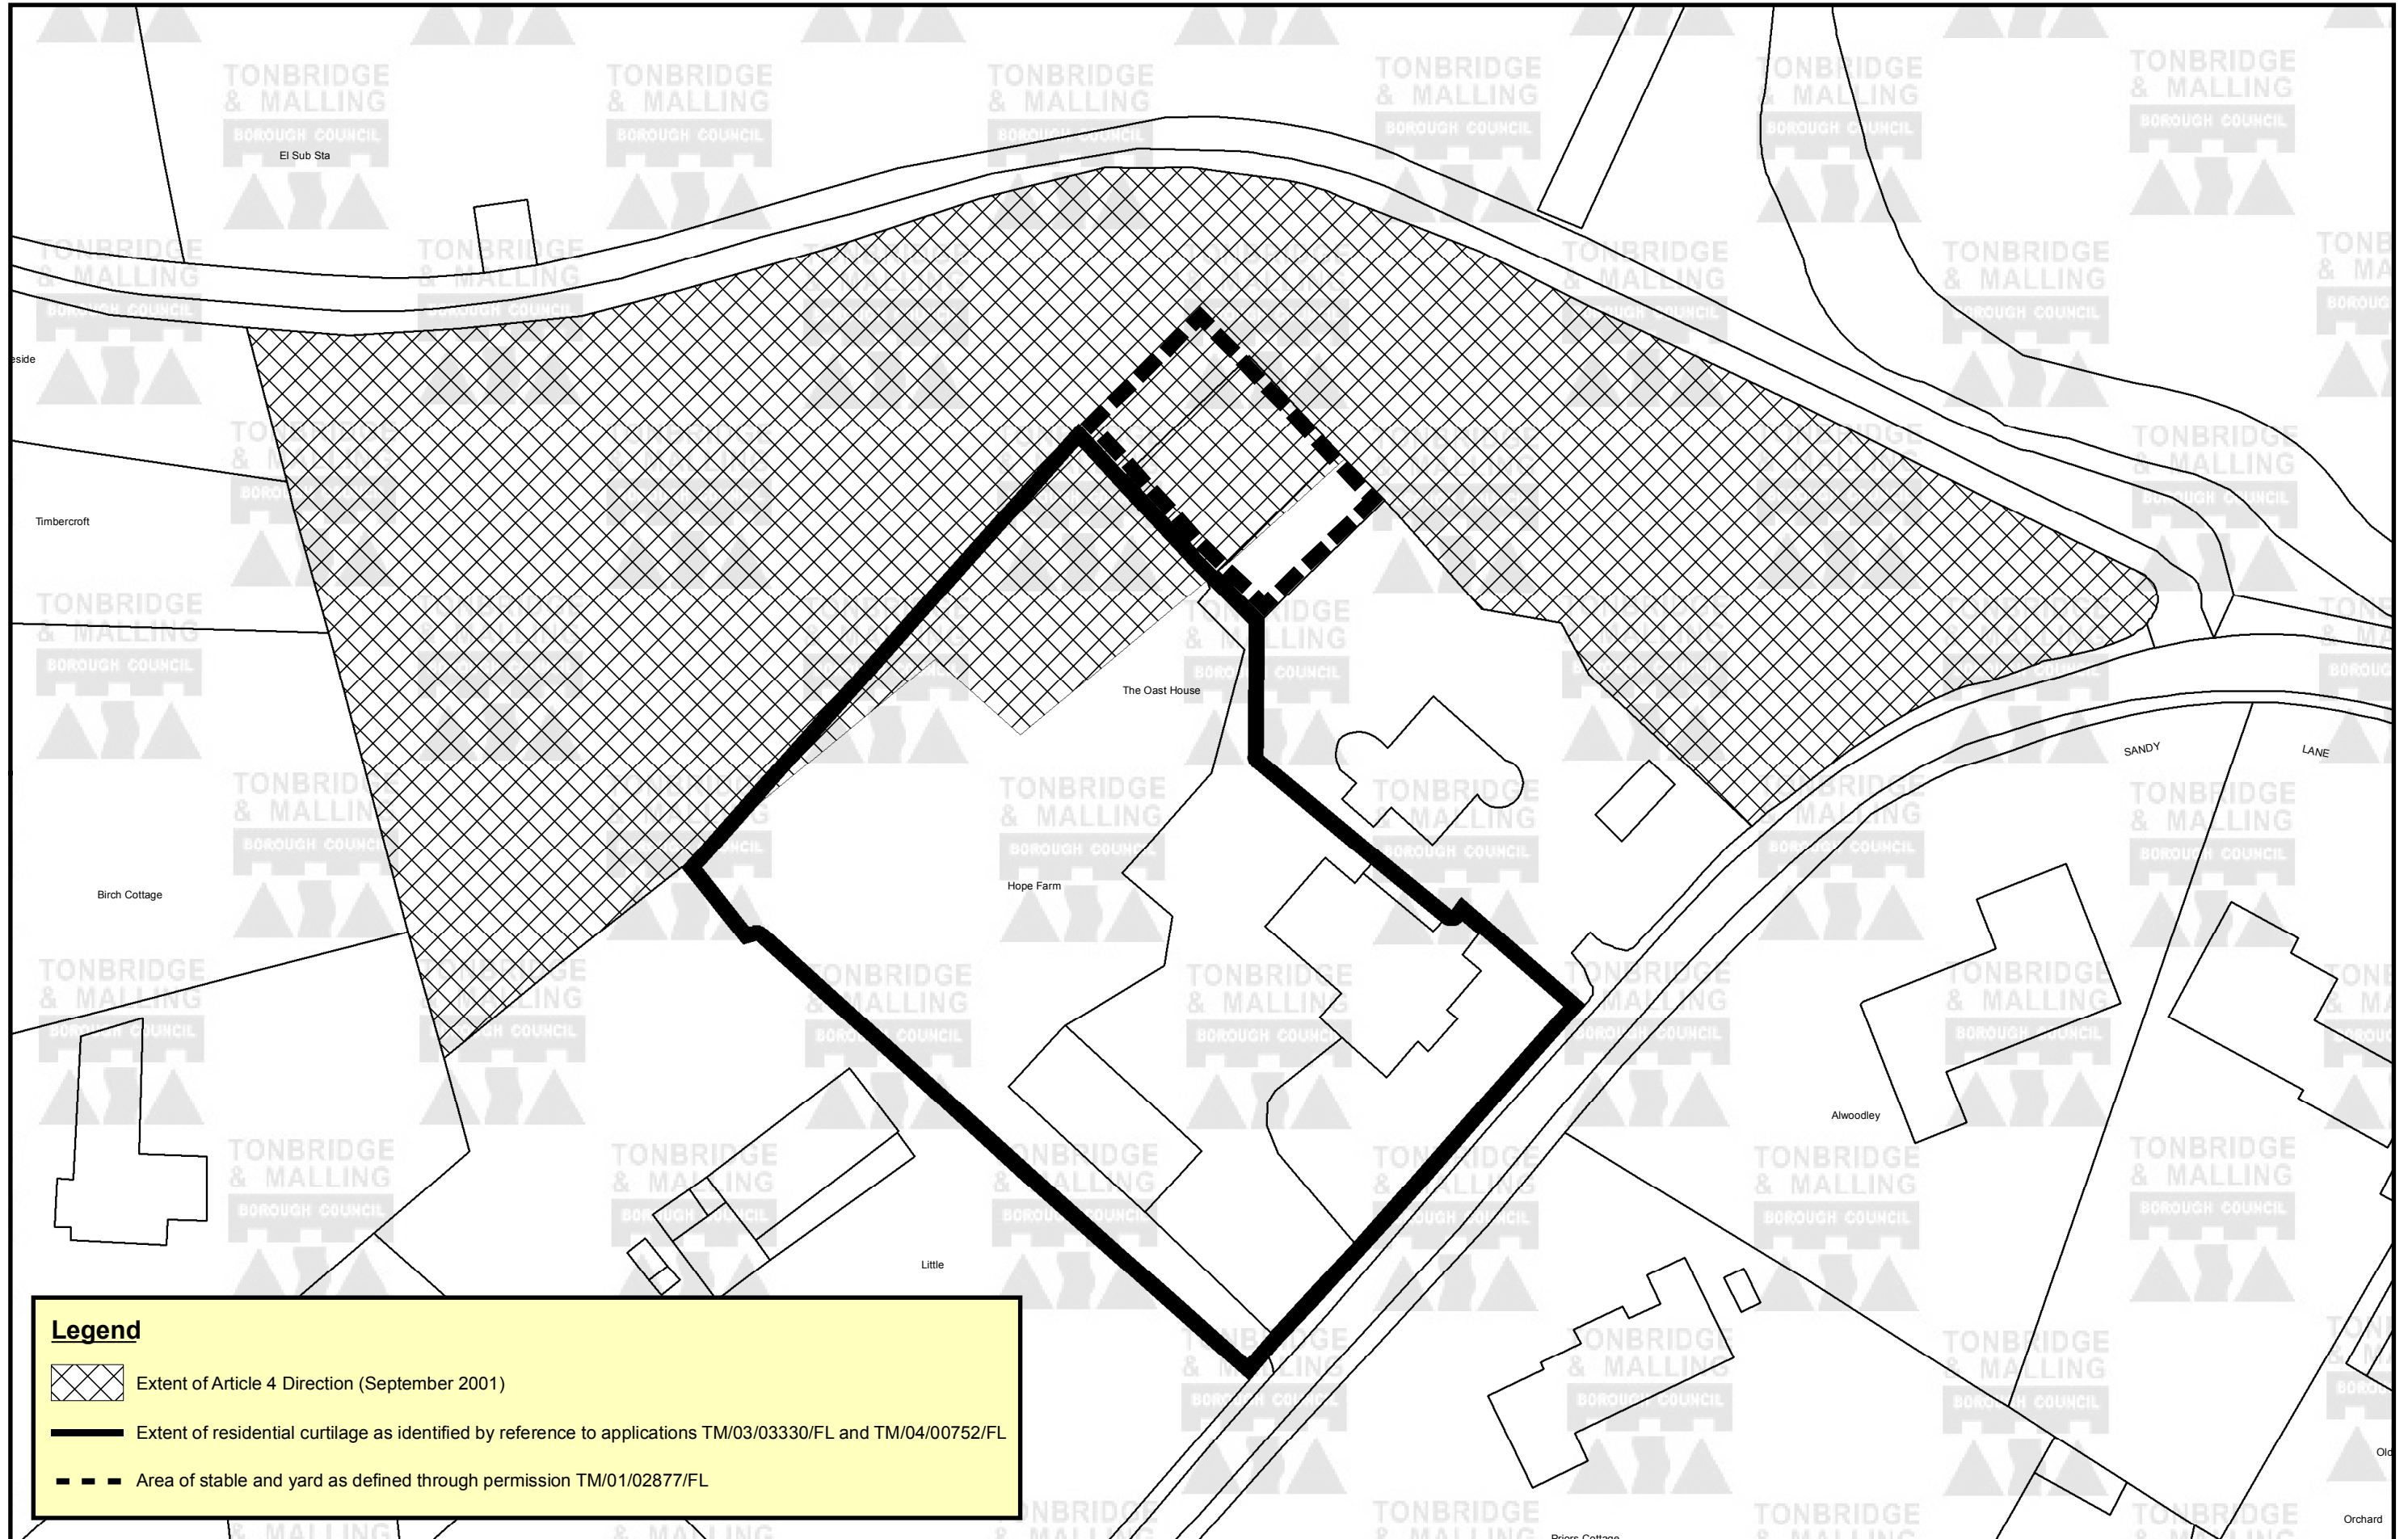

Scale 1:500
Map dated 18/02/2011



Legend

- Extent of Article 4 Direction (September 2001)
- Extent of residential curtilage as identified by reference to applications TM/03/03330/FL and TM/04/00752/FL
- Area of stable and yard as defined through permission TM/01/02877/FL