



1:8000@A4

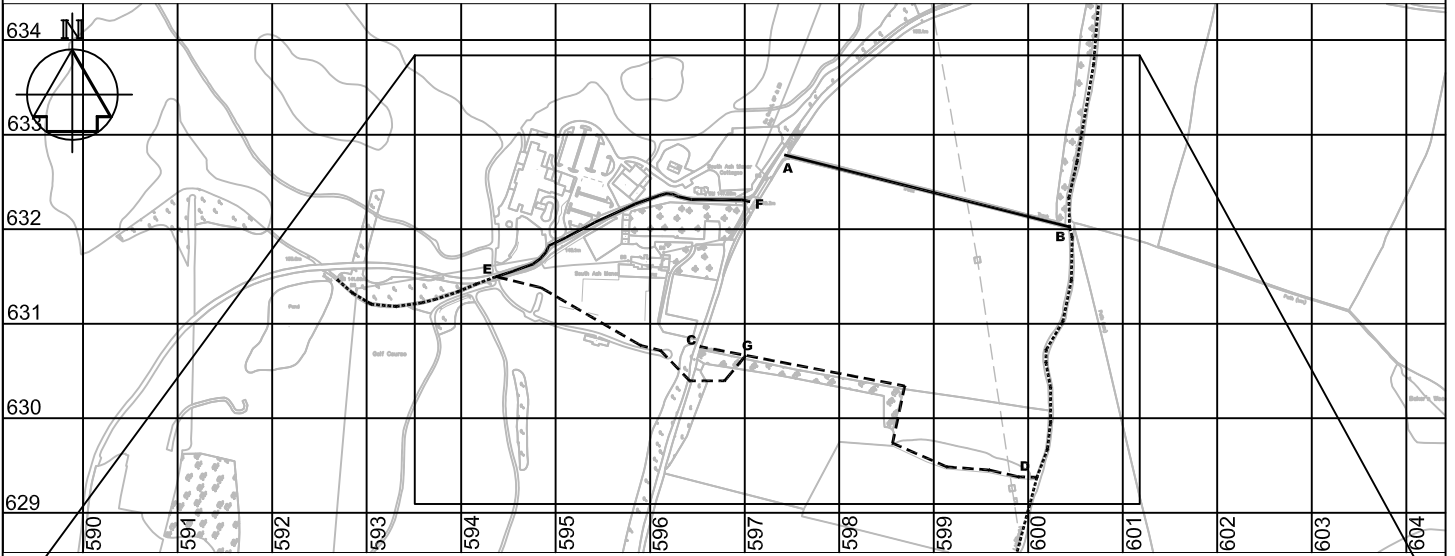




1:4000@A4

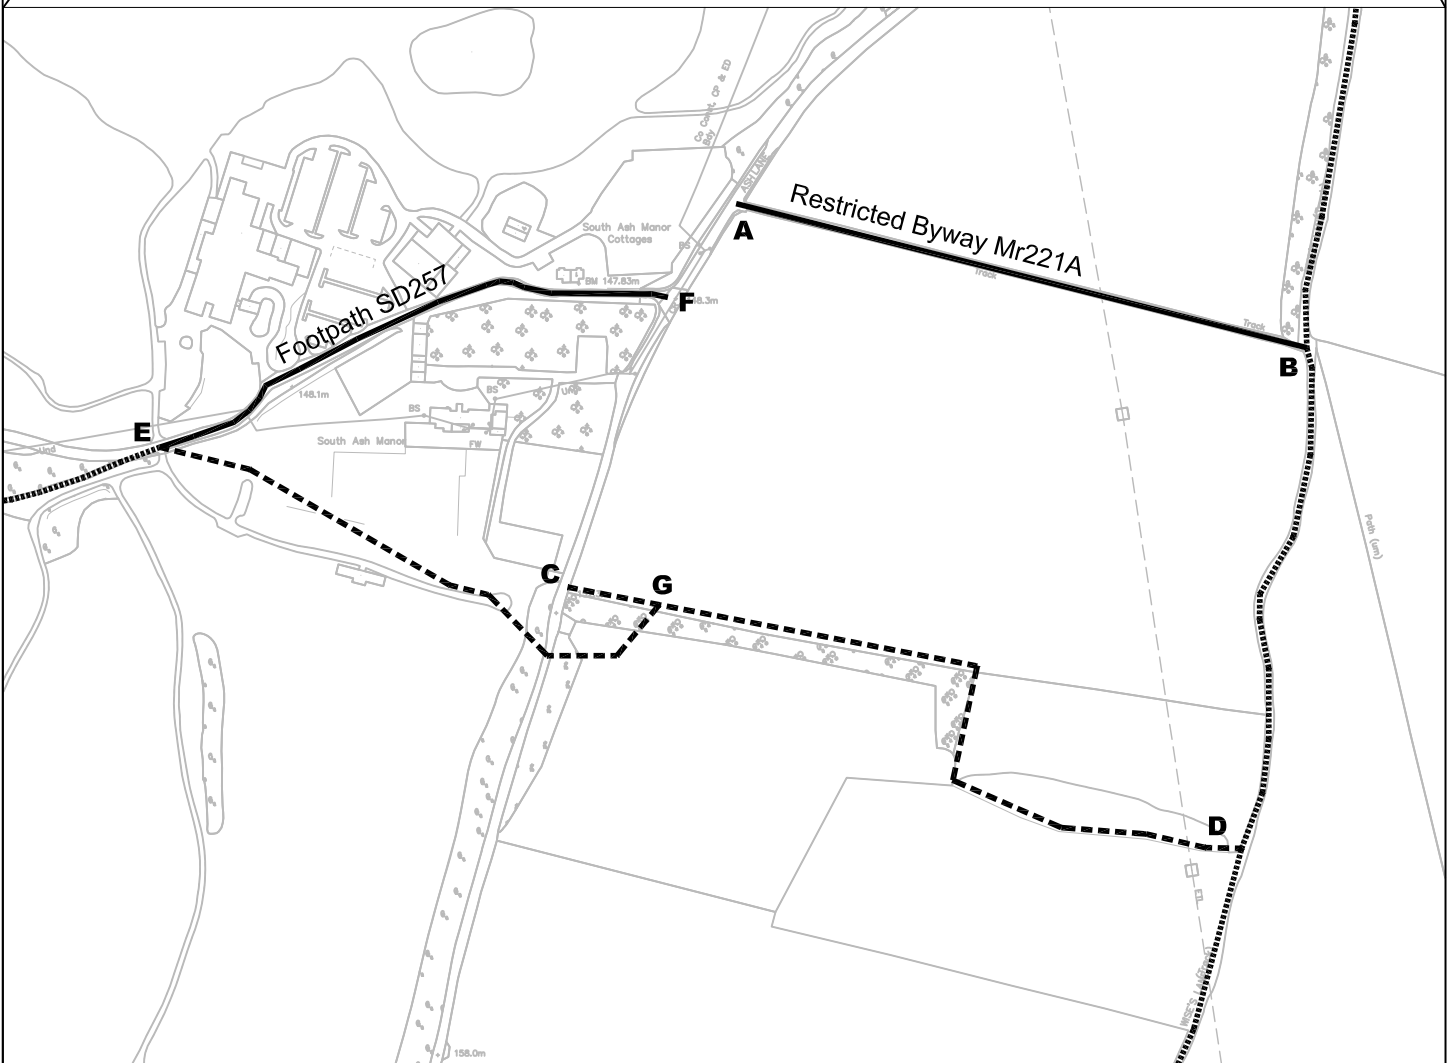

ADMINISTRATIVE
& PROPERTY
SERVICES

*Restricted byway MR221A
Footpath SD257*

-  Existing footpath to be diverted
-  Proposed new footpath
-  Existing footpath unaffected by the proposal

REVISIONS

Rev	Date	Description

Date DATE

Scale 1:8000@A4/1:4000@A4

Drawing No.	Rev