


# Full scale plans on display at JTB meeting

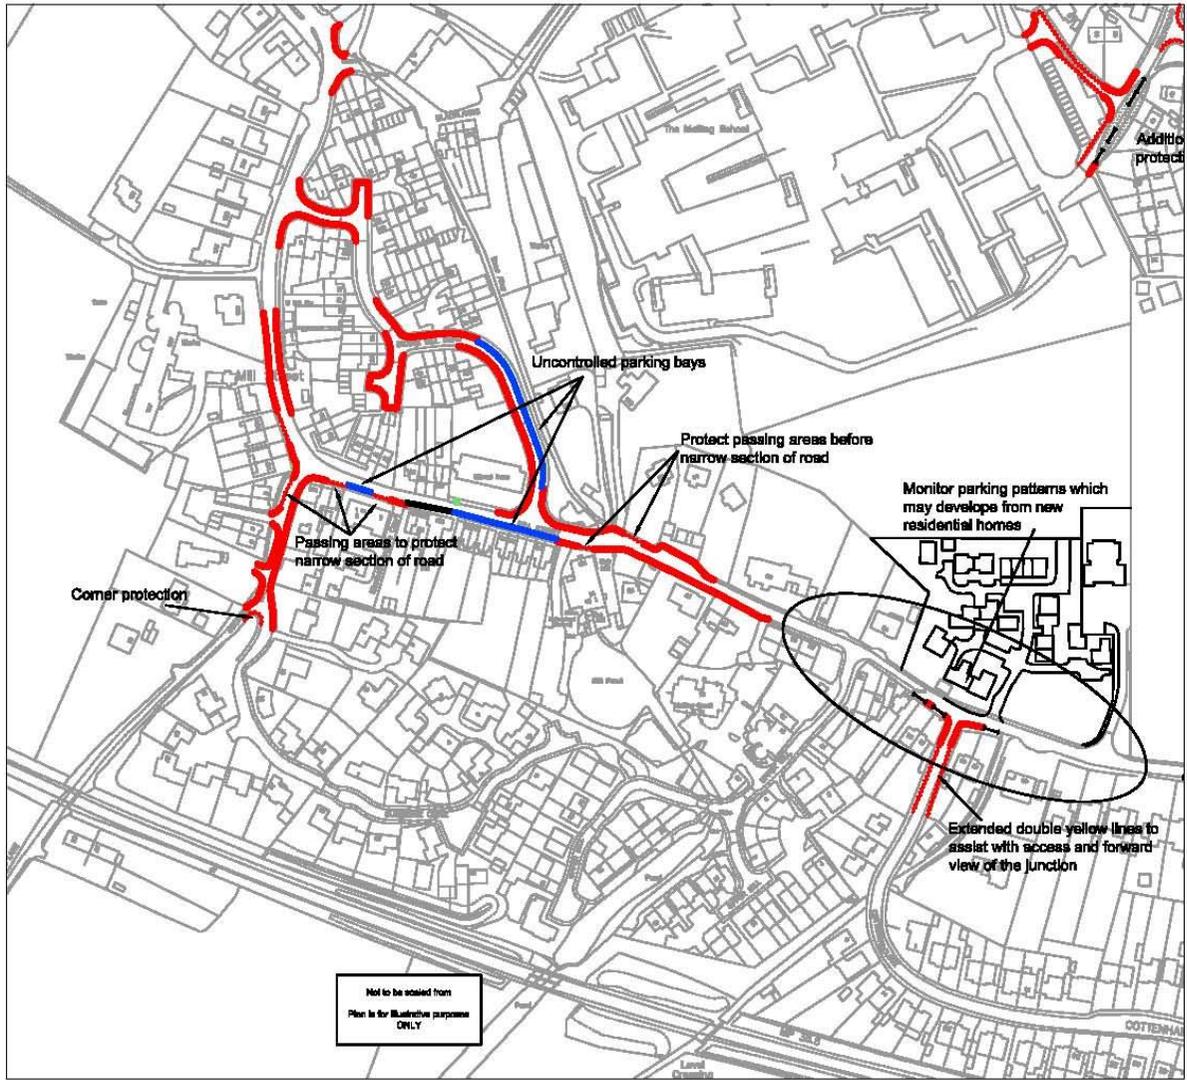


- KEY**
- All bus stop closeways to be marked
  - Access protection markings
  - Existing bay markings
  - Existing no waiting 'at any time'
  - Proposed no waiting 'at any time'
  - Existing day time waiting restrictions
  - Proposed new waiting time restrictions
  - School Keep Clear Markings
  - Existing Disabled Persons Parking Bay
  - Proposed preferential permit parking areas for residents and businesses, Monday to Friday 8am to 6pm waiting limited to 4 hours with no return 2 hours. Except for resident/permit holders.
  - Uncontrolled parking bays where road width, junctions and access points allow

Revision	Date
<p><b>TONBRIDGE</b>  <b>S. MALLING</b>  <small>INCORPORATING</small>  <b>PLANNING, TRANSPORT &amp; LANDSCAPE</b></p>	
<p>Chief Engineer  <small>01892 822000</small>  <small>01892 822001</small>  <small>01892 822002</small>  <small>01892 822003</small>  <small>01892 822004</small>  <small>01892 822005</small>  <small>01892 822006</small>  <small>01892 822007</small></p>	
<p>Project Title                      Parking Review                      East Malling</p>	
<p>Drawing Title                      Mill Stream area                      Existing and proposals</p>	
Drawn By	Checked
Date Issued	Date Supp 2010
<p>Scale: 1:500</p>	
Drawing No.	Rev
DDW461/9	



# Full scale plans on display at JTB meeting

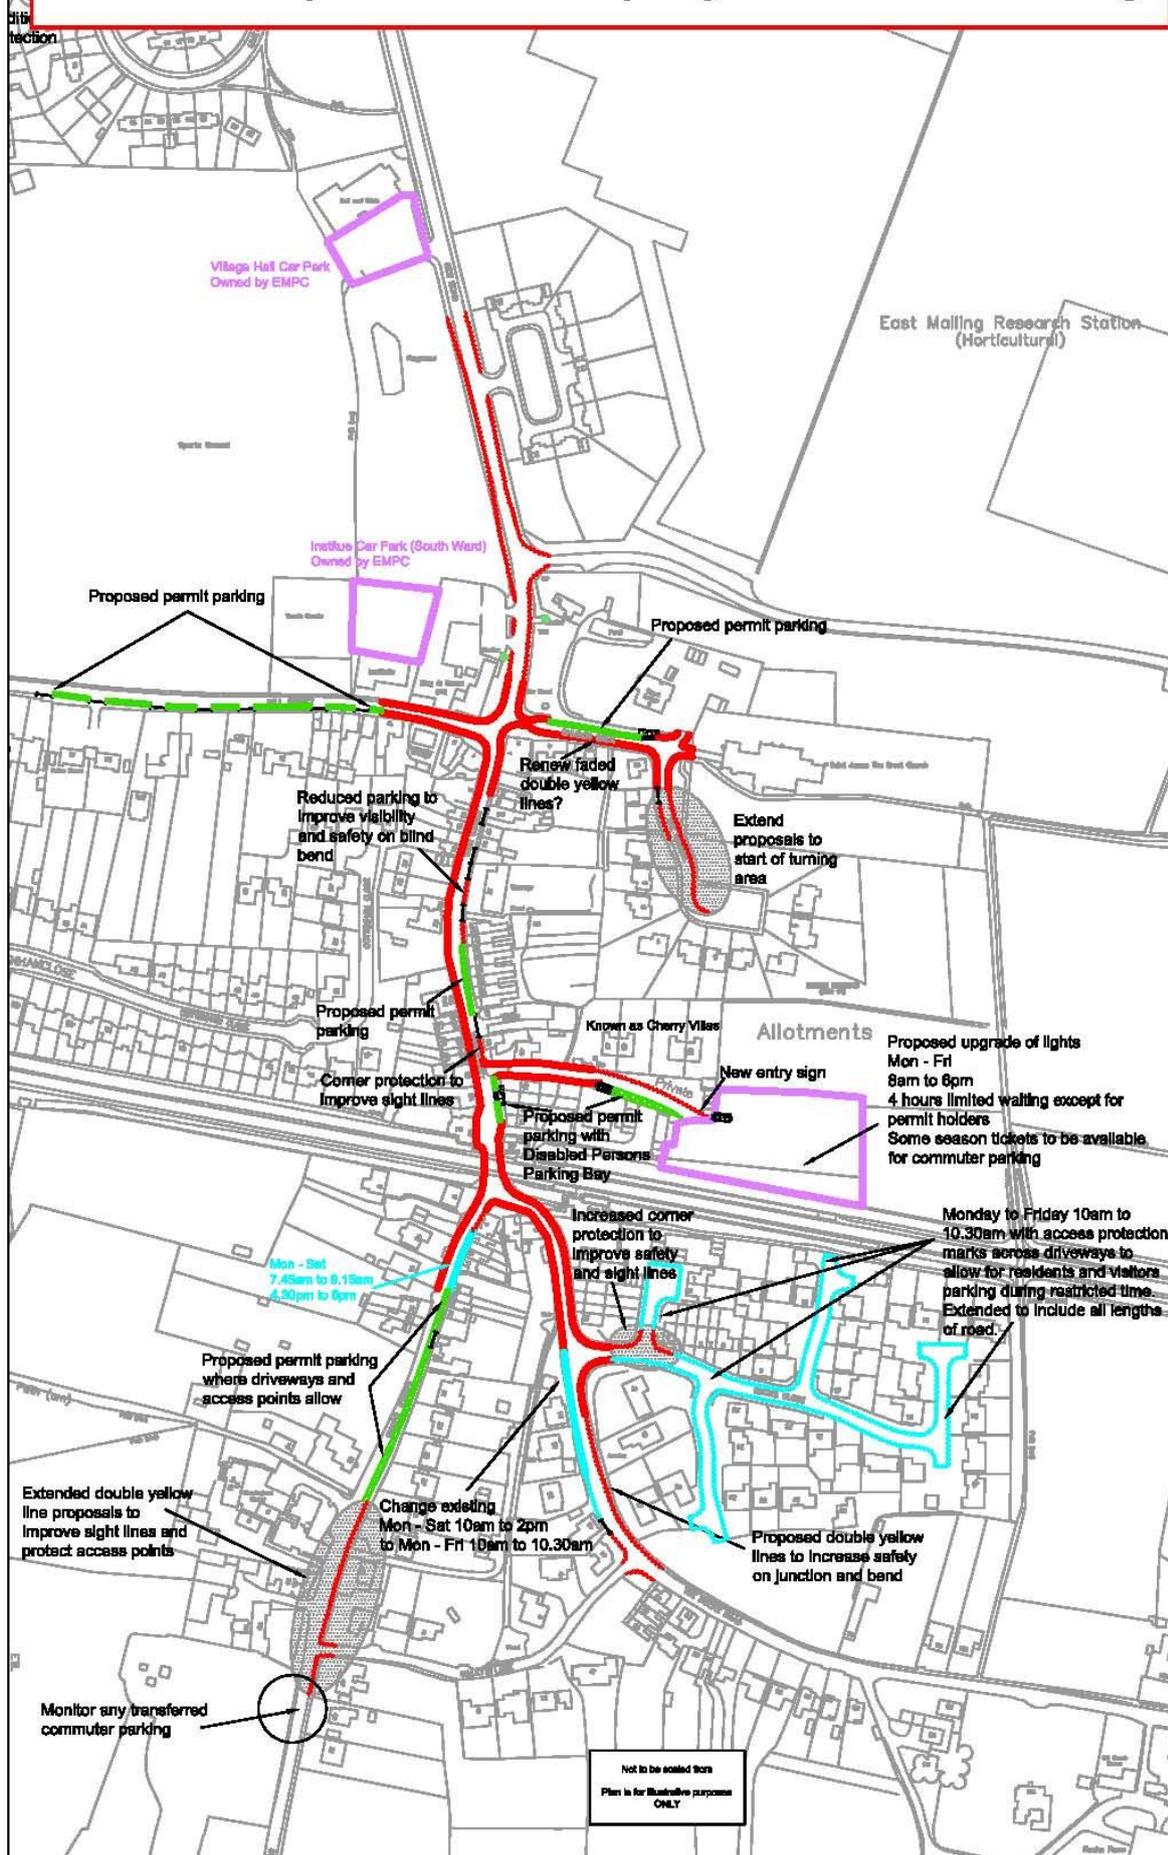


- KEY**
- All bus stop clearways to be marked
  - Access protection markings
  - Edaling bay markings
  - Edaling no waiting 'at any time'
  - Proposed no waiting 'at any time'
  - Edaling day time waiting restrictions
  - Proposed new waiting time restrictions
  - School Keep Clear Markings
  - Edaling Disabled Persons Parking Bay
  - Proposed Disabled Persons Parking Bay
  - Proposed professional permit parking areas for residents and businesses, Monday to Friday 8am to 6pm with no return 2 hours. Except for residents/permit holders.
  - Uncontrolled parking here where road width, junctions and access points allow

Not to be scaled from  
Plan is for illustrative purposes  
ONLY

Revision	Date
 <b>TONBRIDGE &amp; MALLING</b> BOROUGH COUNCIL	
Chief Engineer Miles Maclellan Planning (Tel: 01892 855500) Email: Miles.Maclellan@tonbridge-malling.gov.uk Date: 10/10/10 File No: DC/491/10	
Project Title Village and Station area East Malling	
Drawing Title Parking Review Existing and proposals	
Drawn by	Checked
Scale: 1:500	Date: Sept 2010
Drawing No. DC/491/10	Rev

Based upon the Ordnance Survey mapping with the permission of the Controller of Her Majesty's Stationery Office. © Crown copyright. Unauthorised reproduction infringes Crown copyright and may lead to prosecution or civil proceedings. 1000228002010

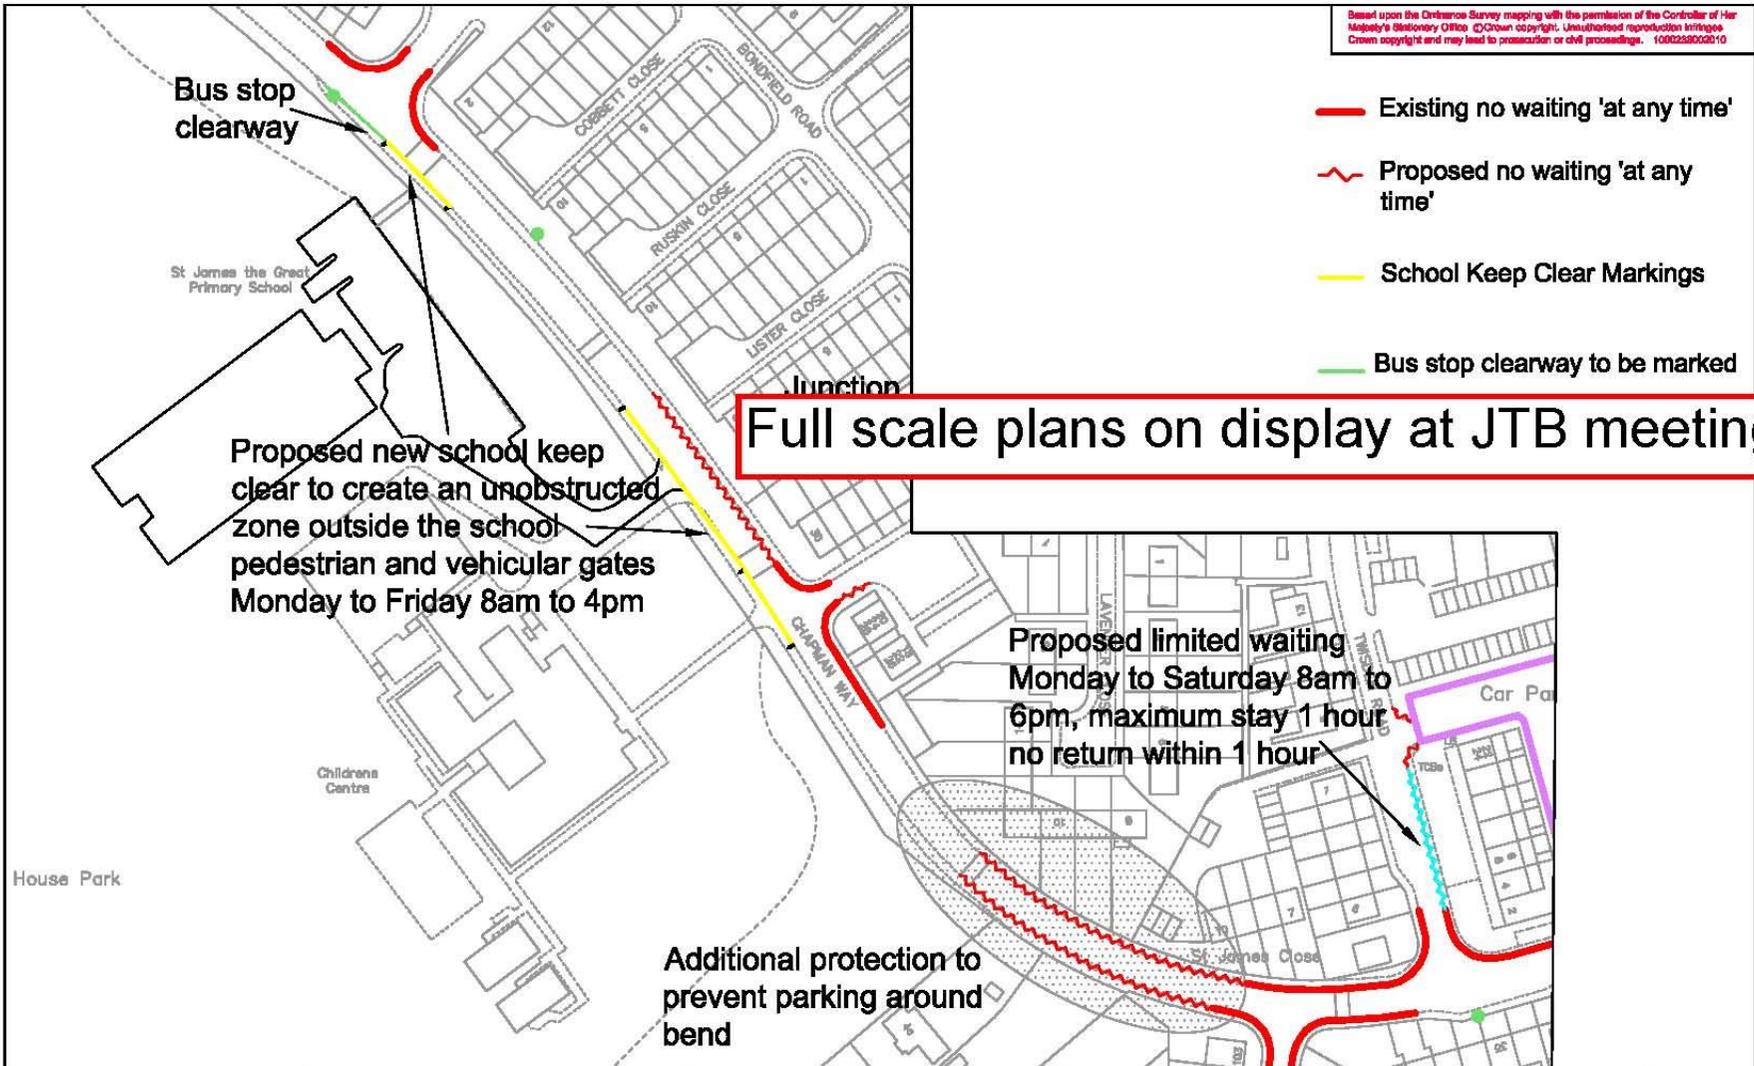

- Existing no waiting 'at any time'
- ~ Proposed no waiting 'at any time'
- School Keep Clear Markings
- Bus stop clearway to be marked

**Full scale plans on display at JTB meeting**

	<b>Chief Engineer</b> <b>Mike McCulloch</b> BSc(Eng) (Hons) C Eng MICE Gilbeon Building Gilbeon Drive Kings Hill West Malling Kent ME10 4LZ Tel: 01732 844622 Fax: 01732 876317	Project Title <b>East Malling Parking Review</b>	Drawing Title <b>St James the Great Primary School area</b>		Drawn SM	Checked	Date Nov 2010
					Scale NTS		
					Drawing No. <b>DD/491/12</b>		Rev