
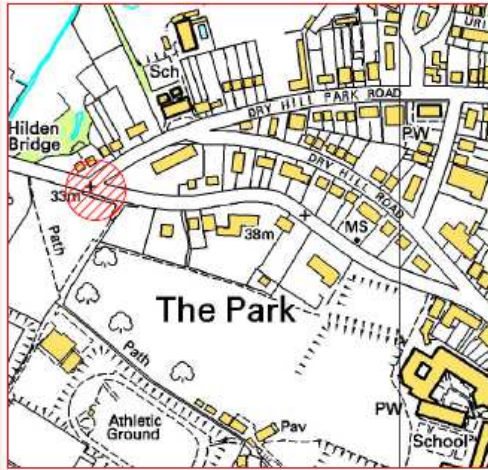


# Drawings of Proposals

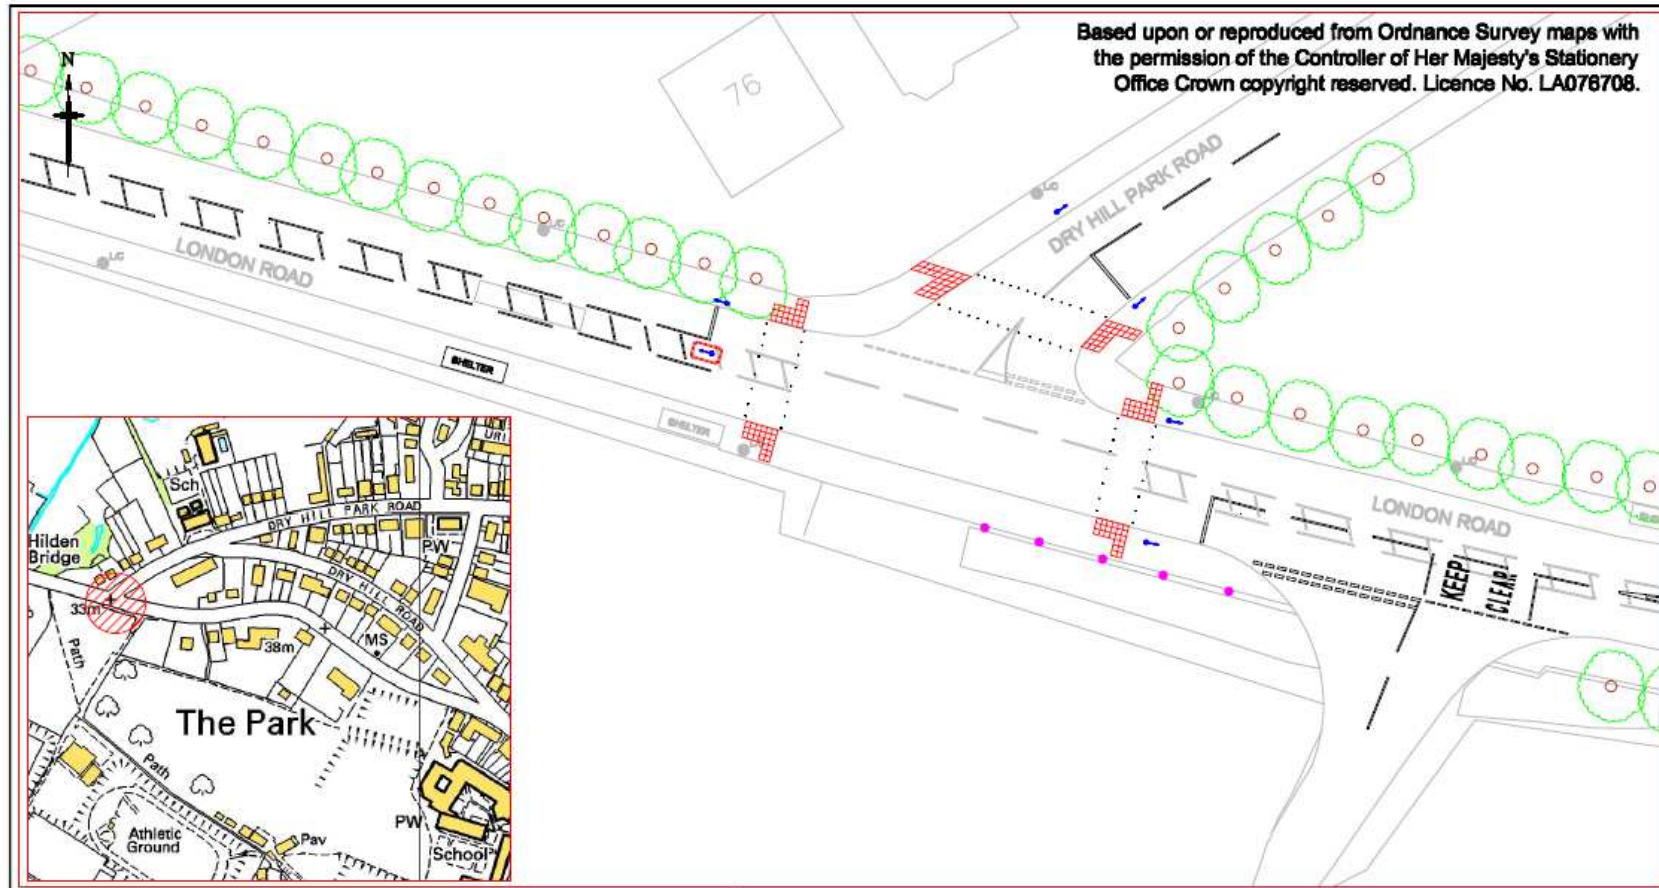

## Notes

-  PROPOSED SCHEME LOCATION
-  PROPOSED TRAFFIC SIGNAL LOCATION
-  PROPOSED PEDESTRIAN CROSSING LOCATION

0	DD/MM/YY		DH		
Rev	Revision Date	Purpose of revision	Drawn	Checked	Approved

This drawing is not to be used in whole or part other than for the intended purpose and project as defined on this drawing. Refer to the contract for full terms and conditions.

H:\Workarea\OH\POSITIVE SCHEMES\LONDON ROAD TONBRIDGE\CONSULTATION PLAN.dwg



East Kent Division  
Ashford Highway Depot, Javelin Way,  
Ashford, Kent, TN24 8AD  
Tel: 08458 247 800

Project  
**PROPOSED TRAFFIC SIGNAL CONTROL  
JUNCTION LAYOUT**

Drawing title  
**LONDON ROAD JUNCTION  
DRY HILL PARK ROAD  
TONBRIDGE  
PROPOSED LAYOUT**

Drawing status  
**DESIGN FOR CONSULTATION**

Scale  
NTS Do not scale

Drawing number  
**TON/ITS 01/CONSULTATION**

Rev  
**A**

A4L