

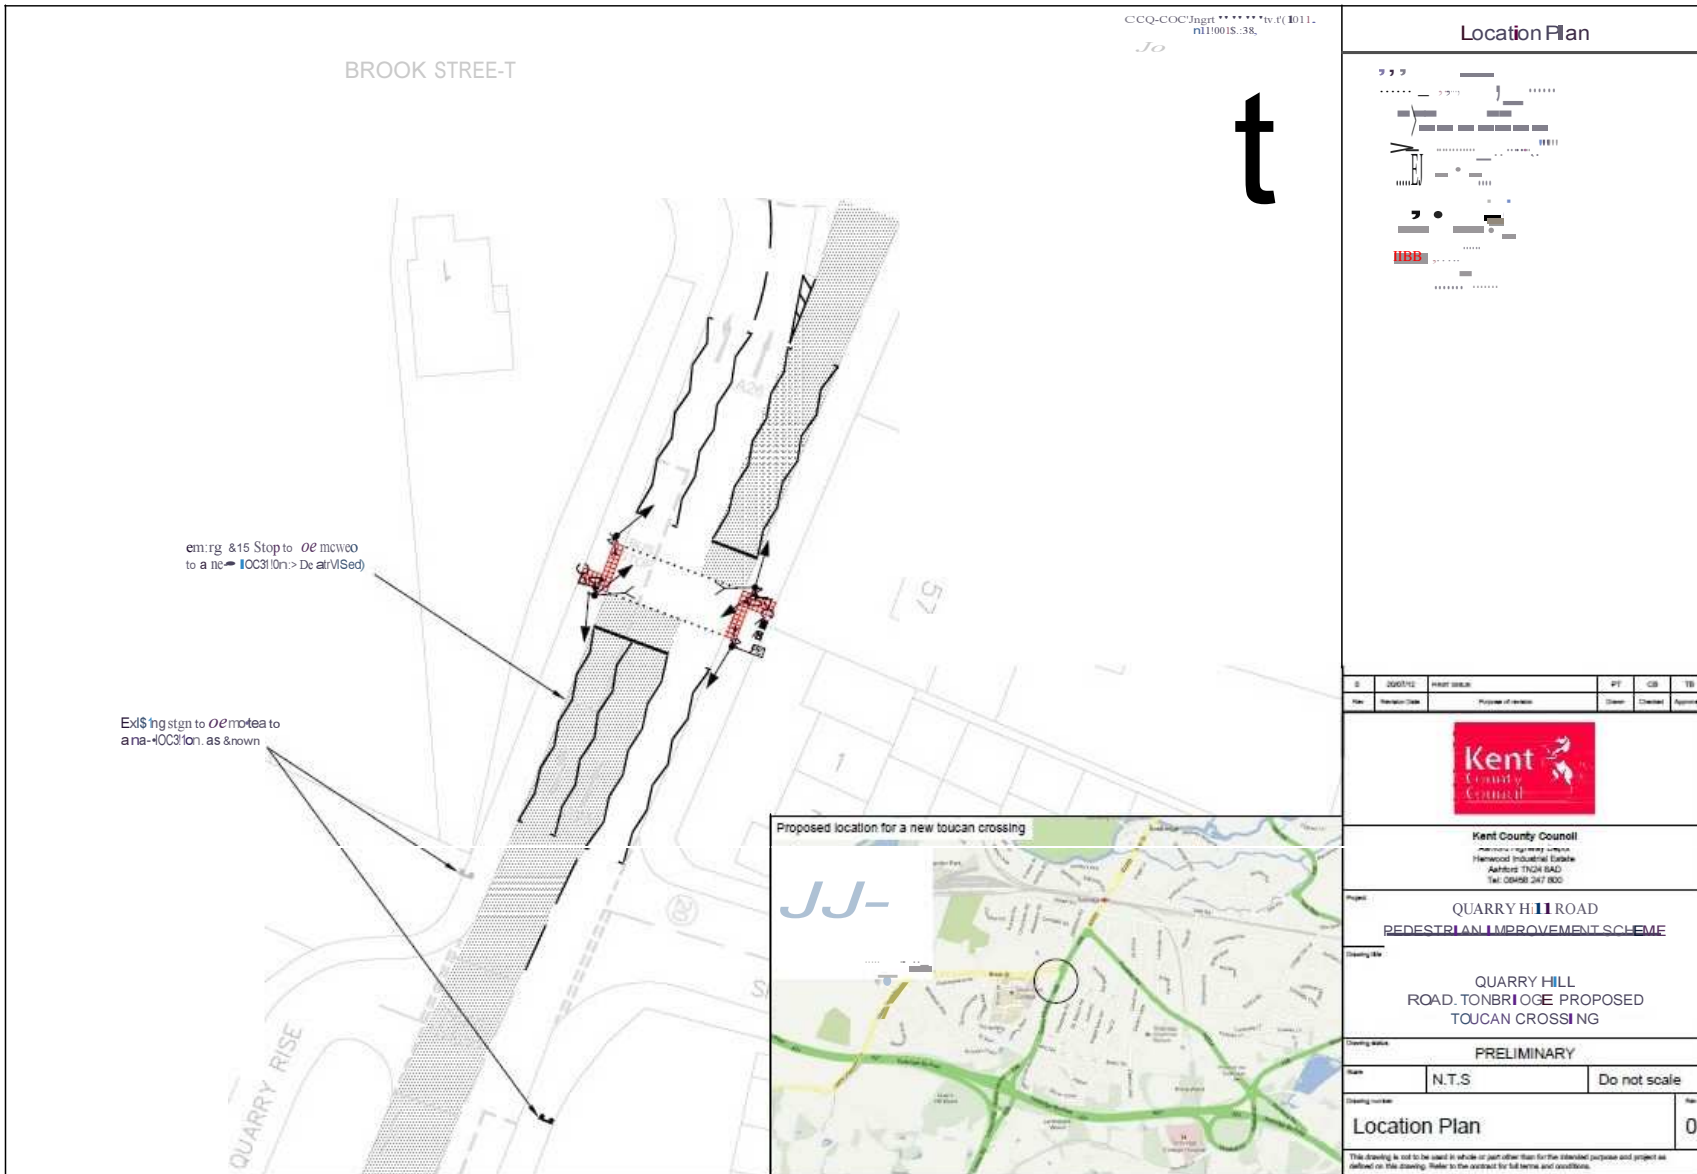


Drawings of Proposals

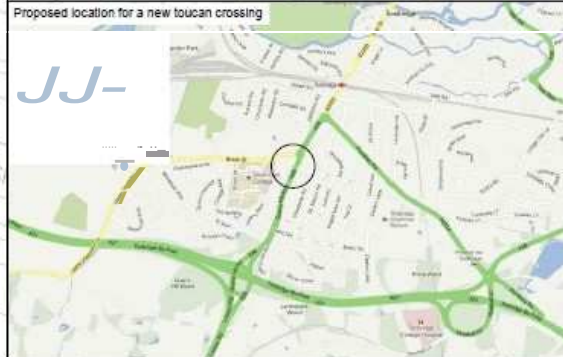

t

Location Plan

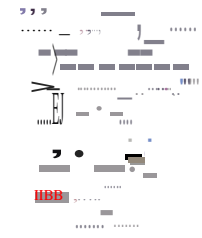

Rev	Description	Author	Check	Approved
1	200712	First Issue		

Kent County Council Planning & Engineering Services Hemwood Industrial Estate Ashford TQ24 8AD Tel: 01843 247 800		
Project: QUARRY HILL ROAD PEDESTRIAN IMPROVEMENT SCHEME		
Drawing title: QUARRY HILL ROAD, TONBRIDGE PROPOSED TOUCAN CROSSING		
Drawing status: PRELIMINARY		
Scale:	N.T.S.	Do not scale
Drawing number:	Location Plan	
Rev:	0	

This drawing is not to be used in whole or part other than for the intended purpose and project as defined on this drawing. Refer to the contract for full terms and conditions.