
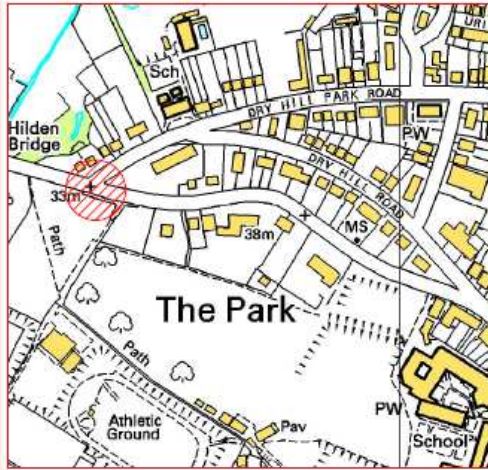


Drawings of Proposals

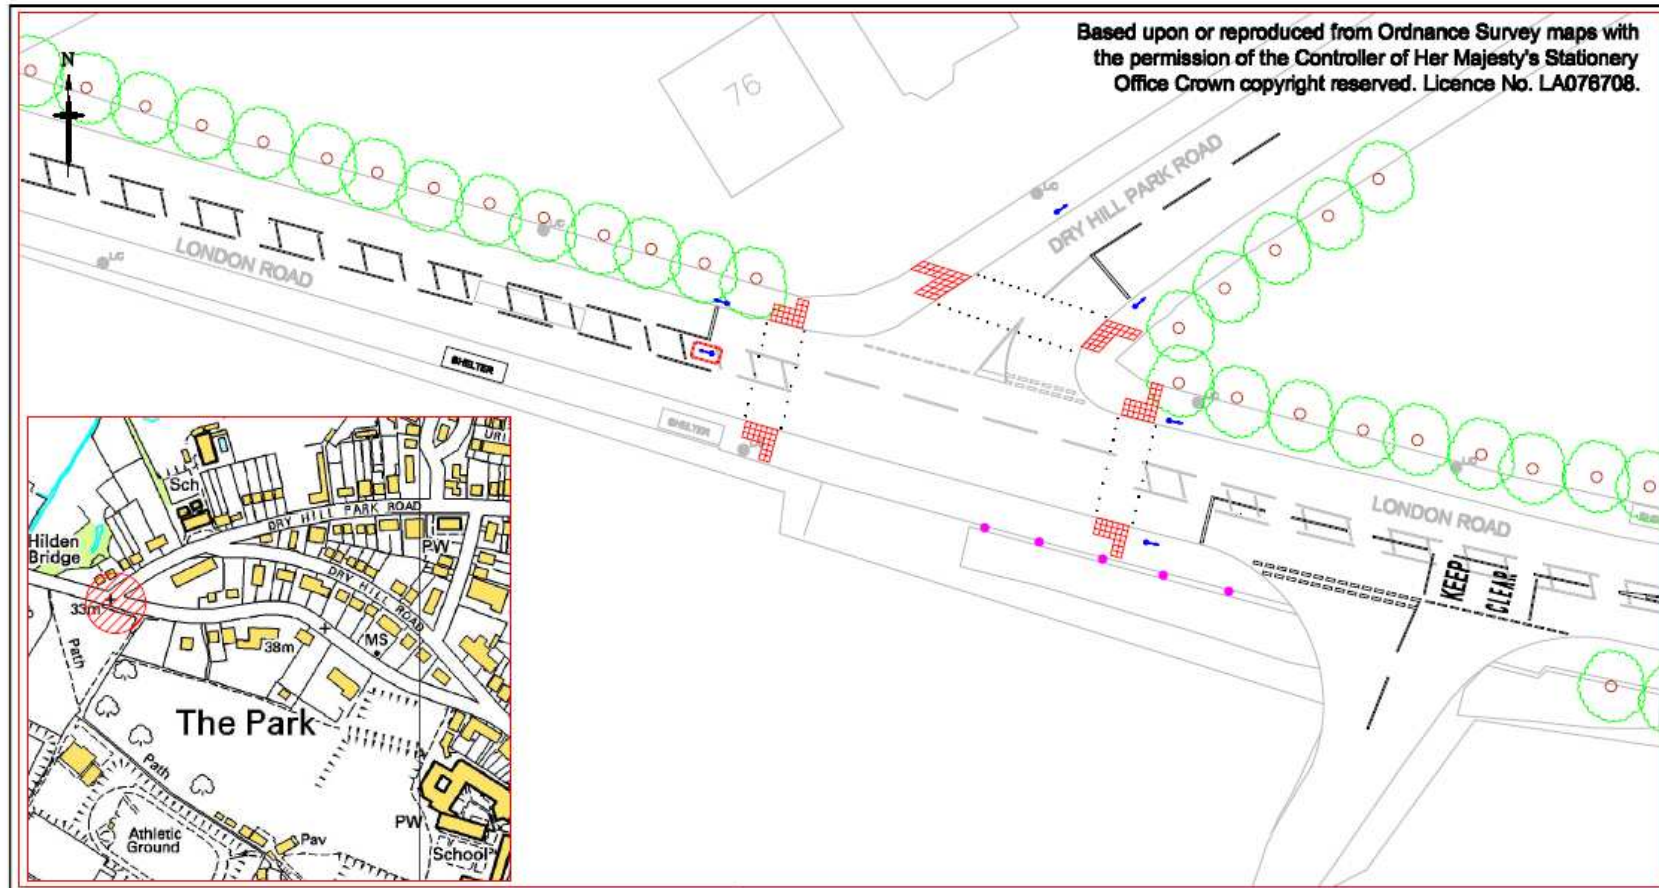

Notes

-  PROPOSED SCHEME LOCATION
-  PROPOSED TRAFFIC SIGNAL LOCATION
-  PROPOSED PEDESTRIAN CROSSING LOCATION

0	DD/MM/YY		DH		
Rev	Revision Date	Purpose of revision	Drawn	Checked	Approved

This drawing is not to be used in whole or part other than for the intended purpose and project as defined on this drawing. Refer to the contract for full terms and conditions.

H:\Workarea\OH\POSITIVE SCHEMES\LONDON ROAD TONBRIDGE\CONSULTATION PLAN.dwg



East Kent Division
Ashford Highway Depot, Javelin Way,
Ashford, Kent, TN24 8AD
Tel: 08458 247 800

Project
**PROPOSED TRAFFIC SIGNAL CONTROL
JUNCTION LAYOUT**

Drawing title
**LONDON ROAD JUNCTION
DRY HILL PARK ROAD
TONBRIDGE
PROPOSED LAYOUT**

Drawing status
DESIGN FOR CONSULTATION

Scale
NTS Do not scale

Drawing number
TON/ITS 01/CONSULTATION

Rev
A

A4L