


Drawings of Proposals

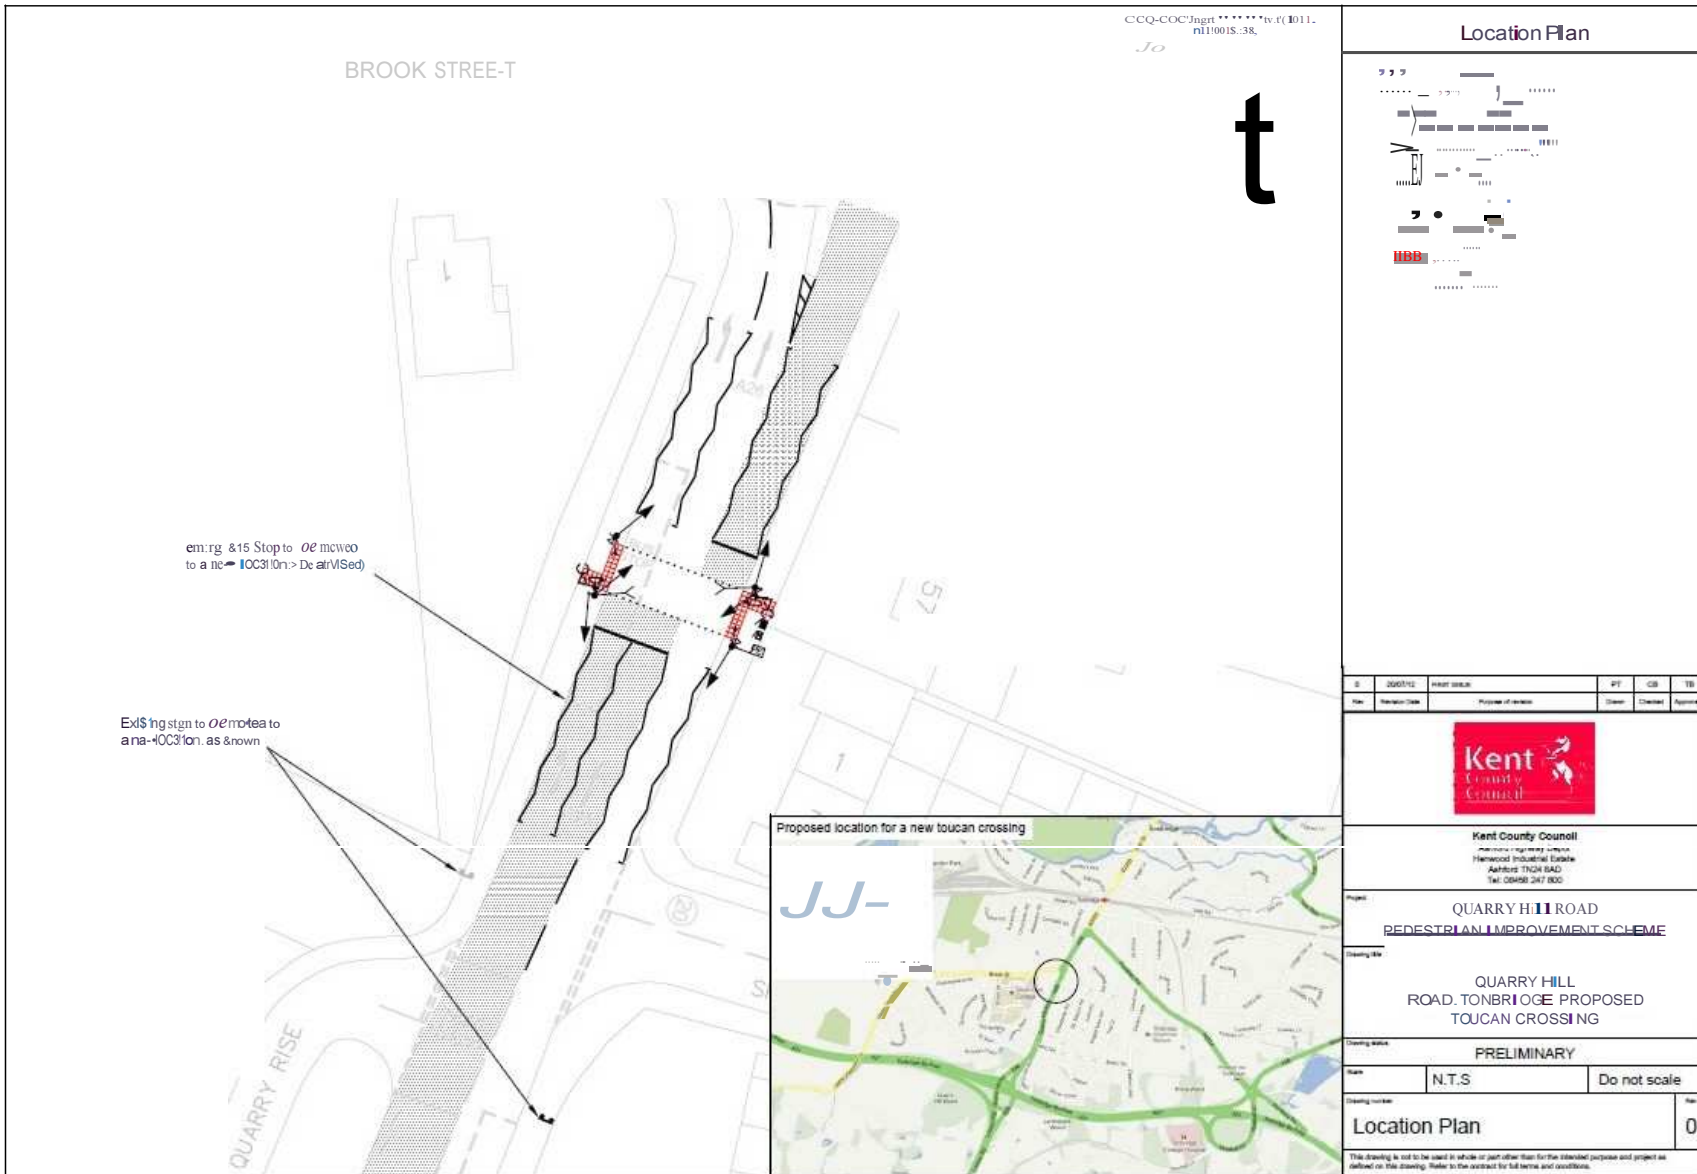

Location Plan

ID	200712	REVISED	DATE	BY	CHKD	APPD

Kent County Council
Planning & Engineering Services
 Hemwood Industrial Estate
 Ashford TN24 8AD
 Tel: 01843 247 800

Project: QUARRY HILL ROAD
PEDESTRIAN IMPROVEMENT SCHEME

Drawing title:
 QUARRY HILL ROAD, TONBRIDGE PROPOSED
 TOUCAN CROSSING

Drawing status: PRELIMINARY

Scale: N.T.S	Do not scale
---------------------	---------------------

Drawing number: Location Plan	Rev: 0
--------------------------------------	------------------

This drawing is not to be used in whole or part other than for the intended purpose and project as defined on this drawing. Refer to the contract for full terms and conditions.