




### KEY

-  Existing adjacent prohibition of waiting 'at any time'
-  Proposed prohibition of waiting 'at any time'




PLANNING, TRANSPORT & LEISURE

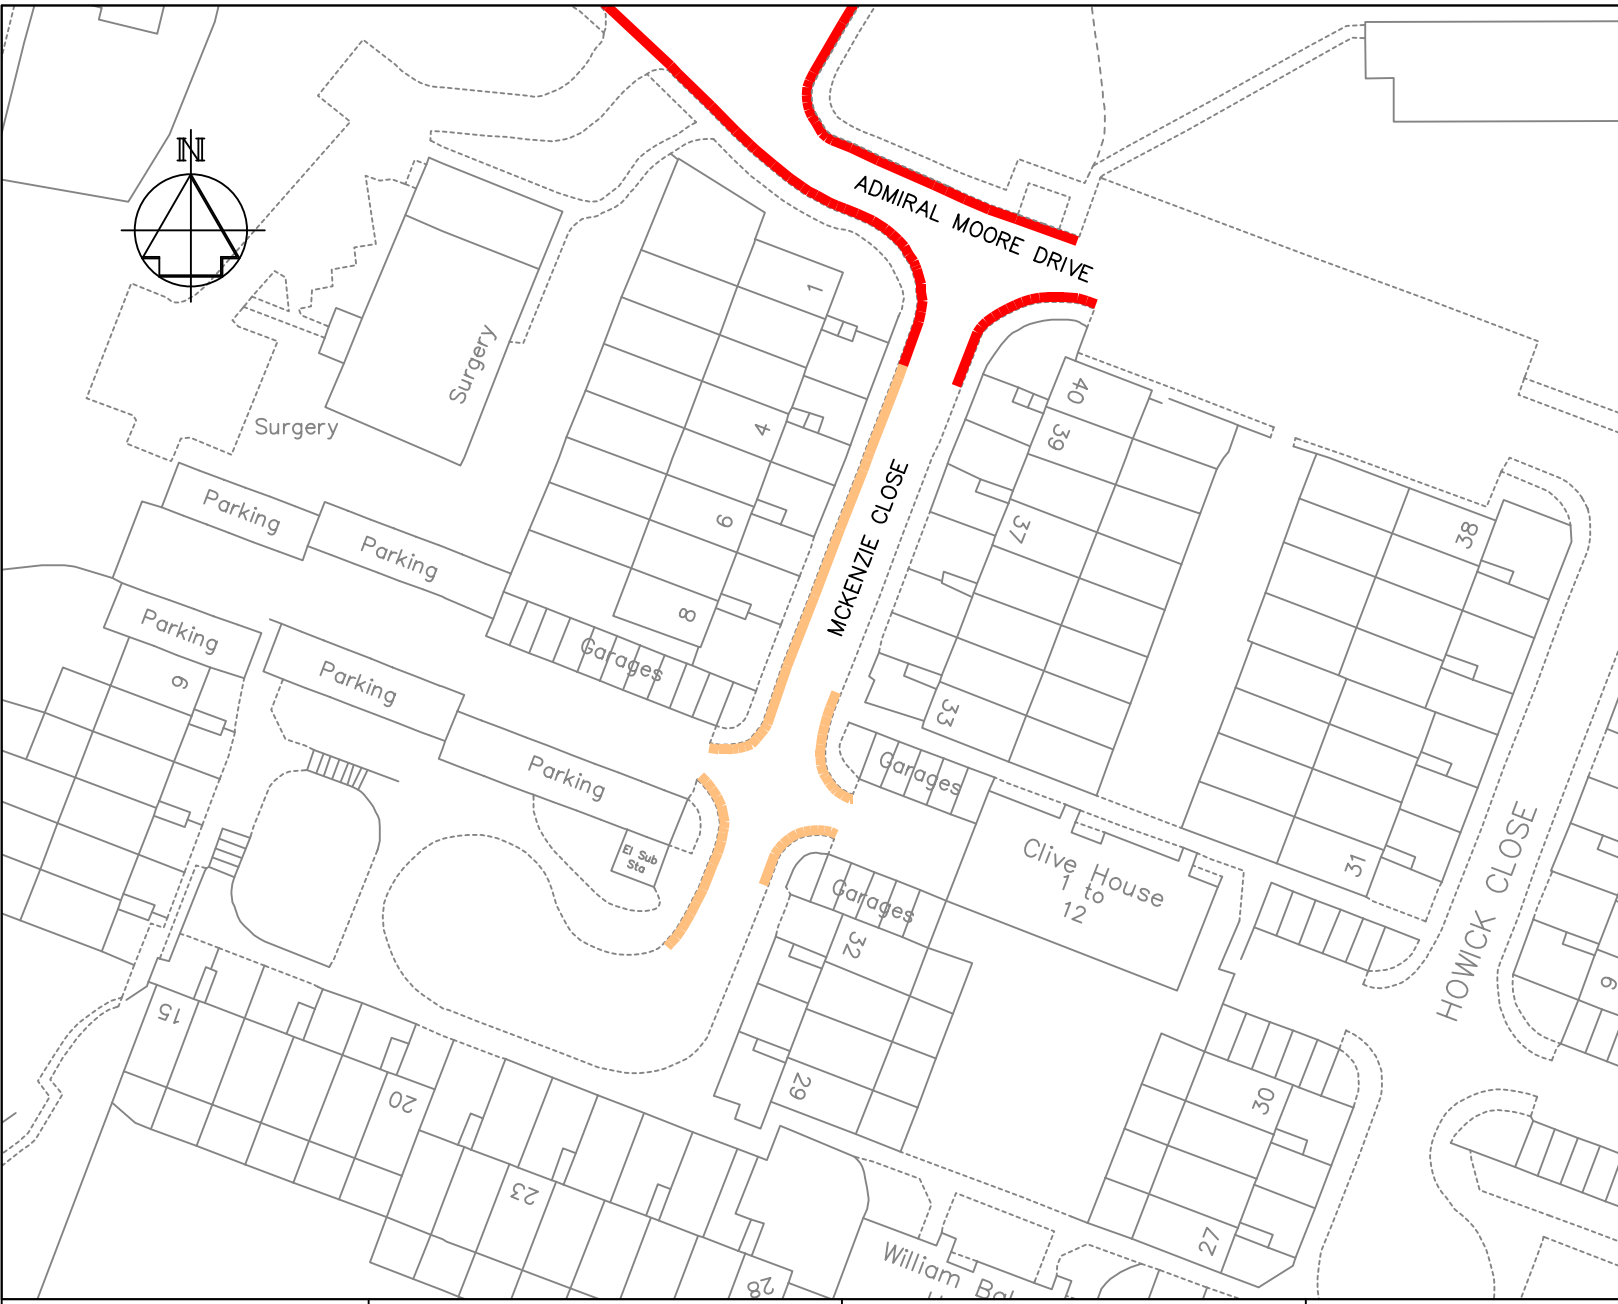**Chief Engineer**  
**Mike McCulloch**  
 BSc(Eng) (Hons) C Eng MICE  
 Gibson Building  
 Gibson Drive  
 Kings Hill  
 West Malling  
 Kent ME19 4LZ  
 Tel: 01732 844522 Fax: 01732 876317





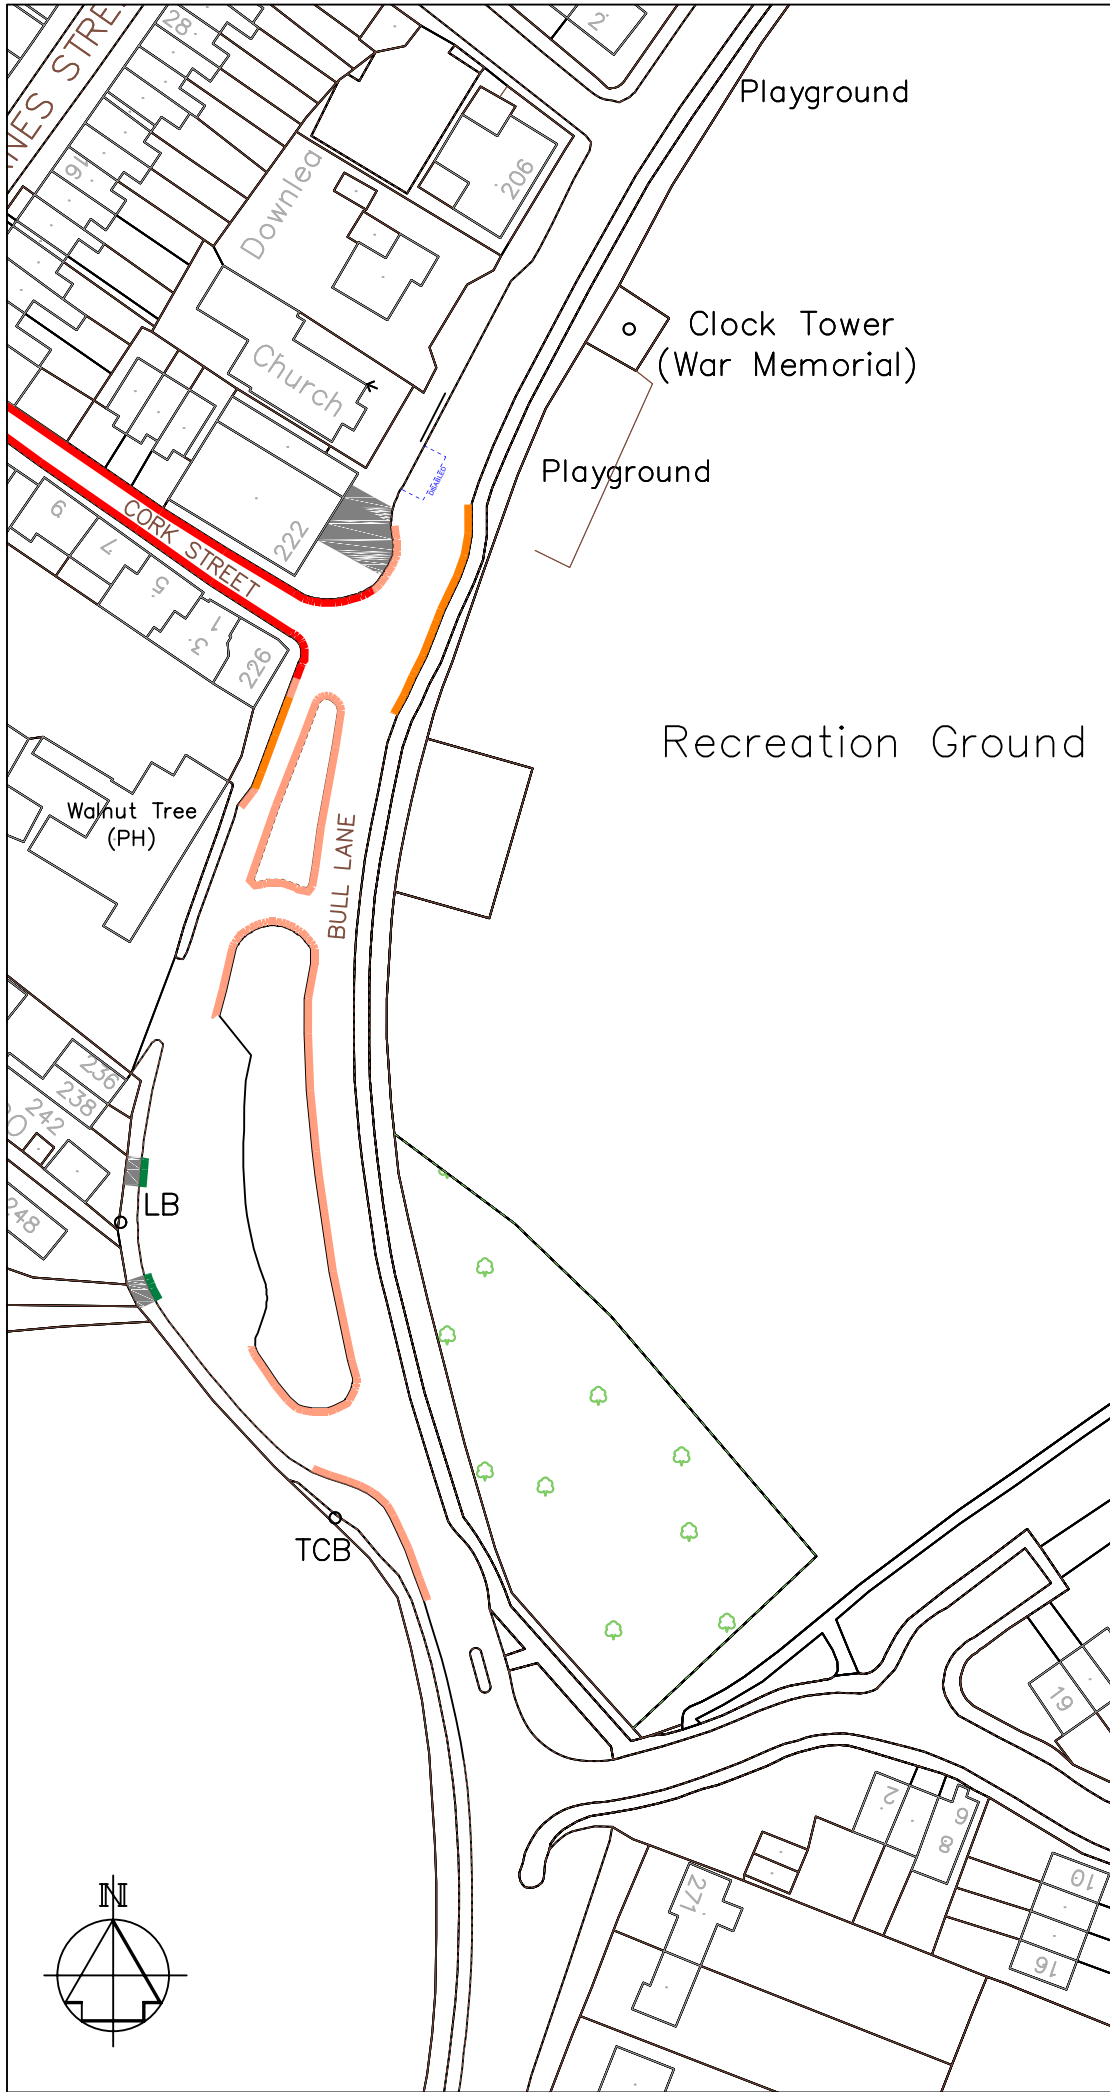

Project Title  
**Phase 6**  
**Aylesford**


Drawing Title  
**McKenzie Close**  
**Existing and proposed restrictions**


|                                |         |                  |
|--------------------------------|---------|------------------|
| Drawn<br>ACB                   | Checked | Date<br>May 2011 |
| Scale<br>NTS                   |         |                  |
| Drawing No.<br><b>DD-562-1</b> |         | Rev              |





### Key


-  Existing 'No waiting at any time' (double yellow lines)
-  Proposed 'No waiting at any time' (double yellow lines)
-  Proposed 'Bus stop clearway'
-  Proposed 'Disabled' bay
-  Existing vehicle access
-  Existing 'Access protection' marking

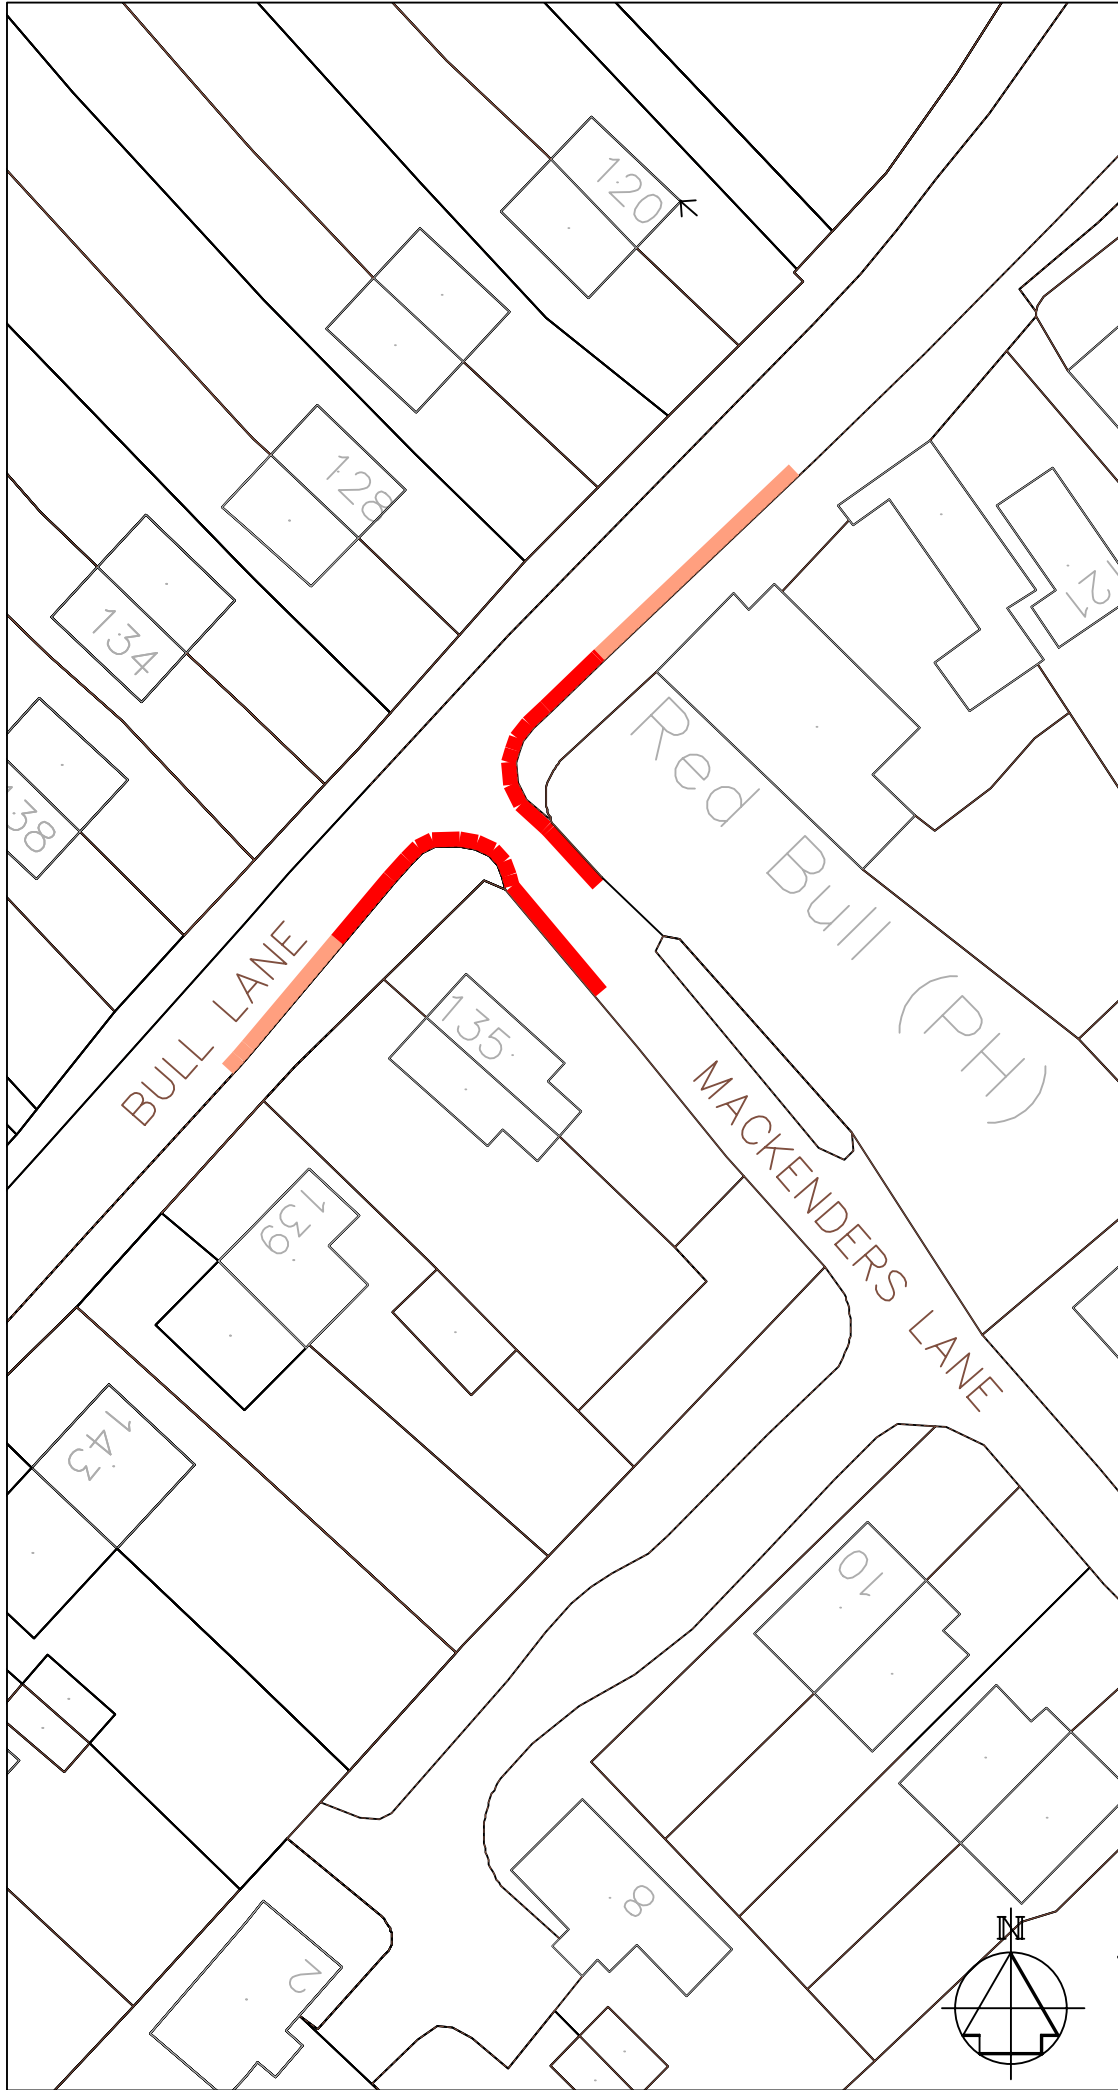
|   |         |      |
|---|---------|------|
| Revision   |         | Date |
|  PLANNING, TRANSPORT & LEISURE                                                                            |         |      |
| Chief Engineer<br><b>Mike McCulloch</b><br>BSc(Eng) (Hons) C Eng MICE<br>Gibson Building<br>Gibson Drive<br>Kings Hill<br>West Malling<br>Kent ME19 4LZ<br>Tel: 01732 844522 Fax: 01732 876317 |         |      |
| Project Title<br><b>Bull Lane / Cork Street<br/>                 Eccles</b>   |         |      |
| Drawing Title<br><b>Proposed changes to<br/>                 parking restrictions</b>   |         |      |
| Drawn   | Checked | Date |
| Scale 1 : 1000   |         |      |
| Drawing No.<br>DD-562-2   |         | Rev  |




### Key


-  Existing 'No waiting at any time' (double yellow lines)
-  Proposed 'No waiting at any time' (double yellow lines)


|   |         |                               |
|---|---------|-------------------------------|
| Revision   |         | Date                          |
|   |         | PLANNING, TRANSPORT & LEISURE |
| <b>Chief Engineer</b><br><b>Mike McCulloch</b><br>BSc(Eng) (Hons) C Eng MICE<br>Gibson Building<br>Gibson Drive<br>Kings Hill<br>West Malling<br>Kent ME19 4LZ<br>Tel: 01732 844522 Fax: 01732 876317 |         |                               |
| Project Title<br><b>Bull Lane / Mackenders Lane</b><br><b>Eccles</b>   |         |                               |
| Drawing Title<br><b>Proposed changes to parking restrictions</b>   |         |                               |
| Drawn ACB   | Checked | Date 7/12                     |
| Scale 1 : 500   |         |                               |
| Drawing No. DD-562-3   |         | Rev                           |

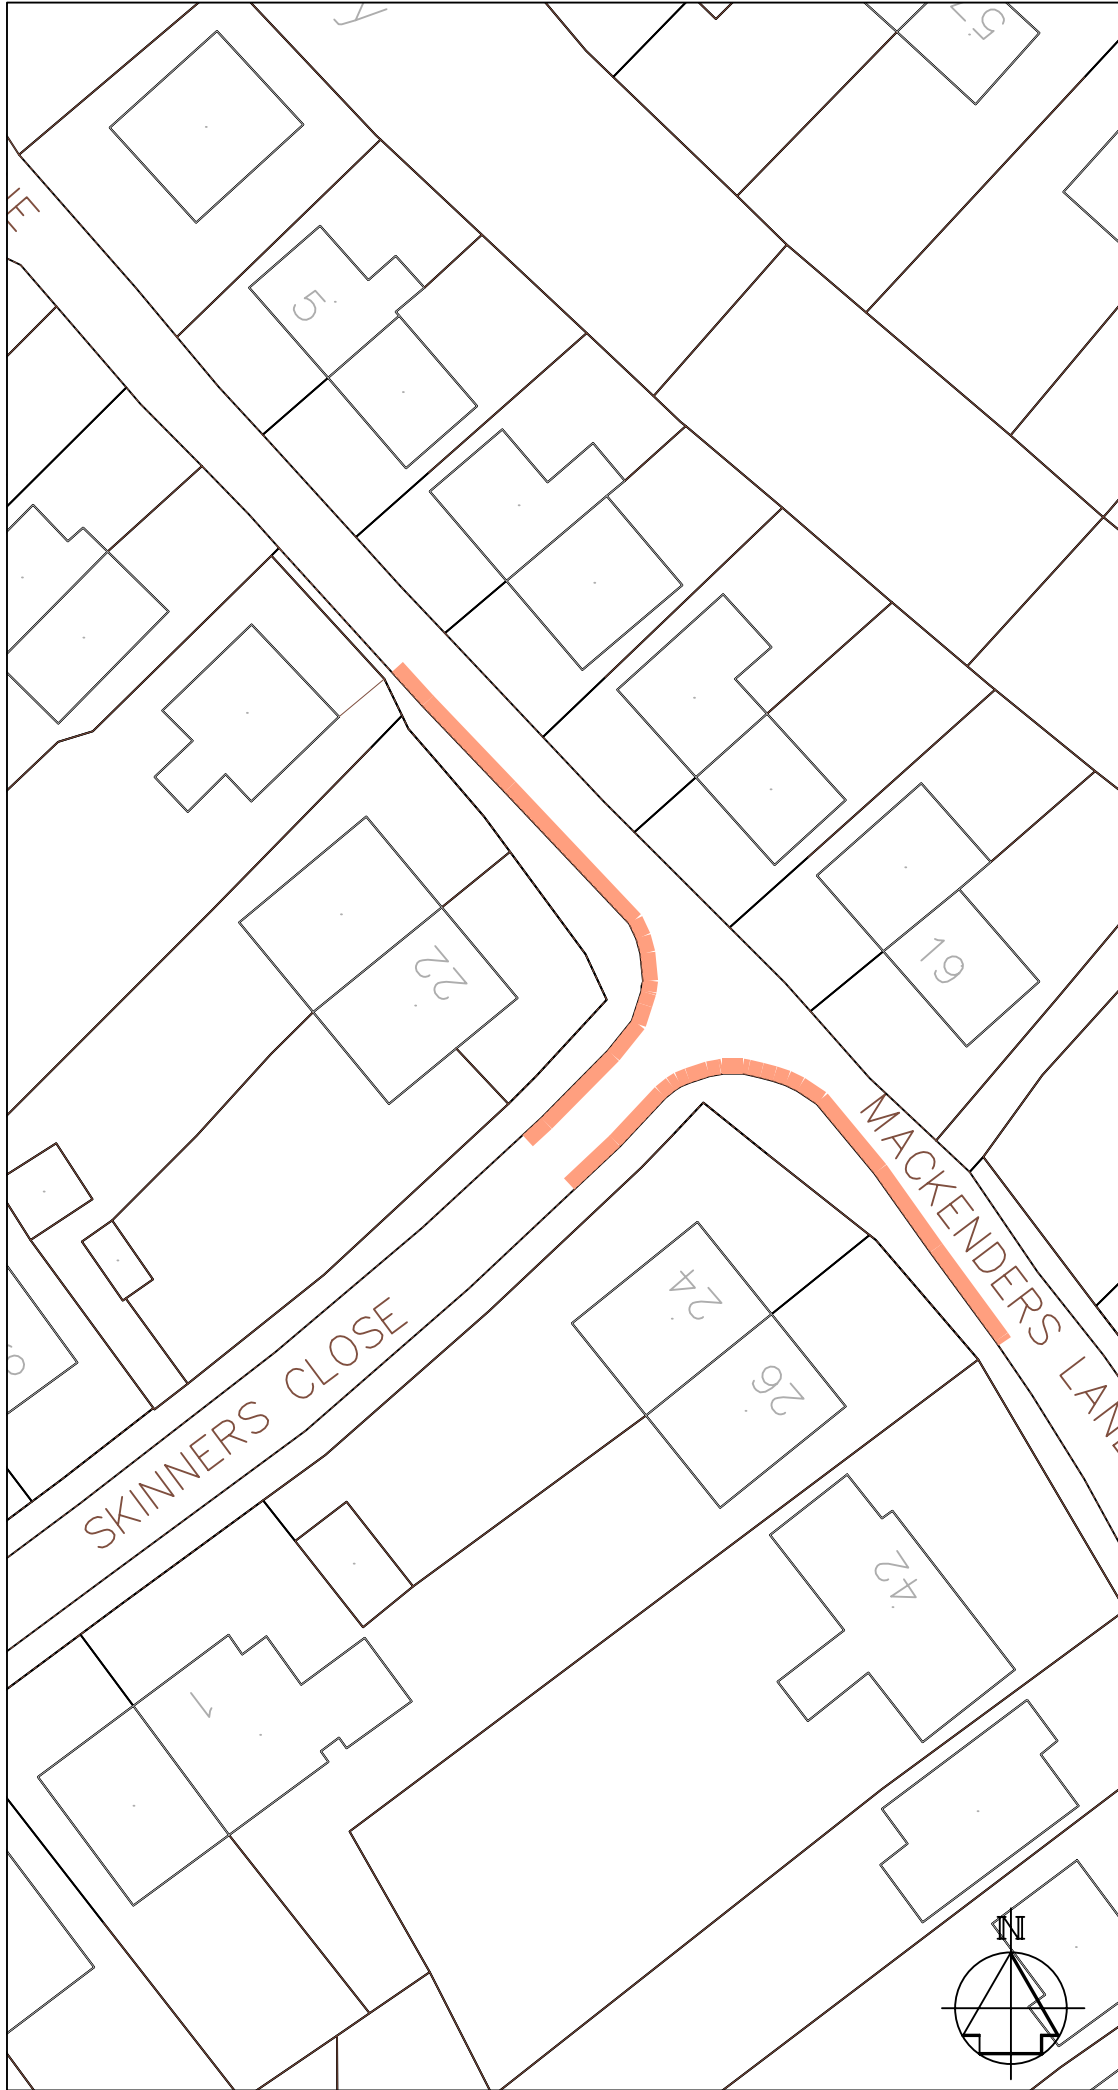


### Key

 Proposed 'No waiting at any time' (double yellow lines)

|   |         |                               |
|---|---------|-------------------------------|
| Revision   |         | Date                          |
|   |         | PLANNING, TRANSPORT & LEISURE |
| <b>Chief Engineer</b><br><b>Mike McCulloch</b><br>BSc(Eng) (Hons) C Eng MICE<br>Gibson Building<br>Gibson Drive<br>Kings Hill<br>West Malling<br>Kent ME19 4LZ<br>Tel: 01732 844522 Fax: 01732 876317 |         |                               |
| Project Title<br><b>Mackenders Lane /<br/>                 Skinners Close<br/>                 Eccles</b>                                                                                             |         |                               |
| Drawing Title<br><b>Proposed changes to<br/>                 parking restrictions</b>   |         |                               |
| Drawn <b>ACB</b>   | Checked | Date <b>7/12</b>              |
| Scale 1 : 500   |         |                               |
| Drawing No.<br><b>DD-562-4</b>   |         | Rev                           |

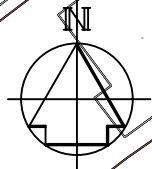

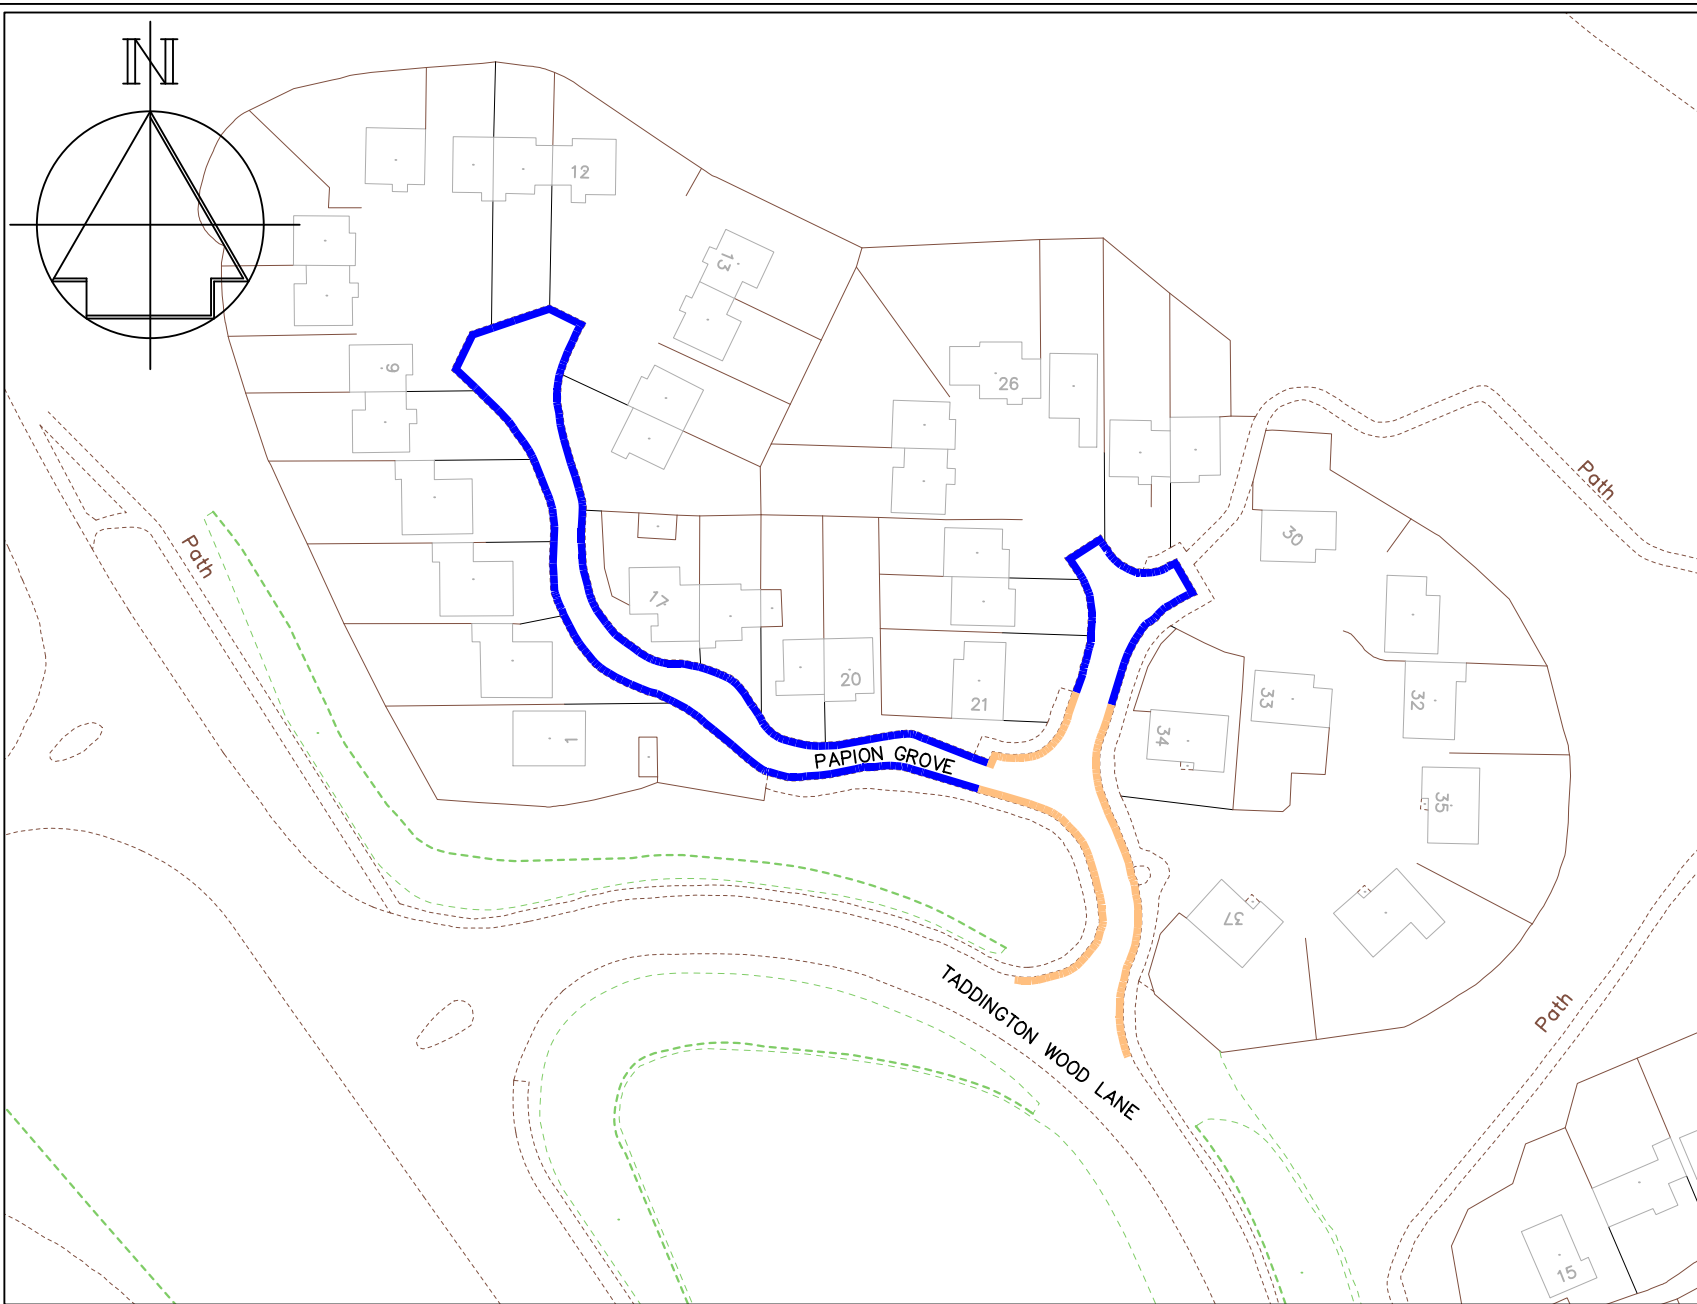

### Key

- Proposed 'No waiting at any time' (double yellow lines)
- Proposed 'No Waiting, 11.30am - Noon, Monday to Friday (Single yellow lines)



PLANNING, TRANSPORT & LEISURE

Chief Engineer

**Mike O'Brien** BSc(Hons) C Eng MICE

Gibson Building  
Gibson Drive  
Kings Hill  
West Malling  
Kent ME19 4LZ  
Tel: 01732 844522 Fax: 01732 876317

Project Title

**Papion Grove  
Aylesford (Walderslade)**


Drawing Title

**Proposed changes to  
parking restrictions**

|              |         |      |
|--------------|---------|------|
| Drawn<br>ACB | Checked | Date |
|--------------|---------|------|

Scale 1 : 1000 @ A4

|                                |     |
|--------------------------------|-----|
| Drawing No.<br><b>DD-562-7</b> | Rev |
|--------------------------------|-----|

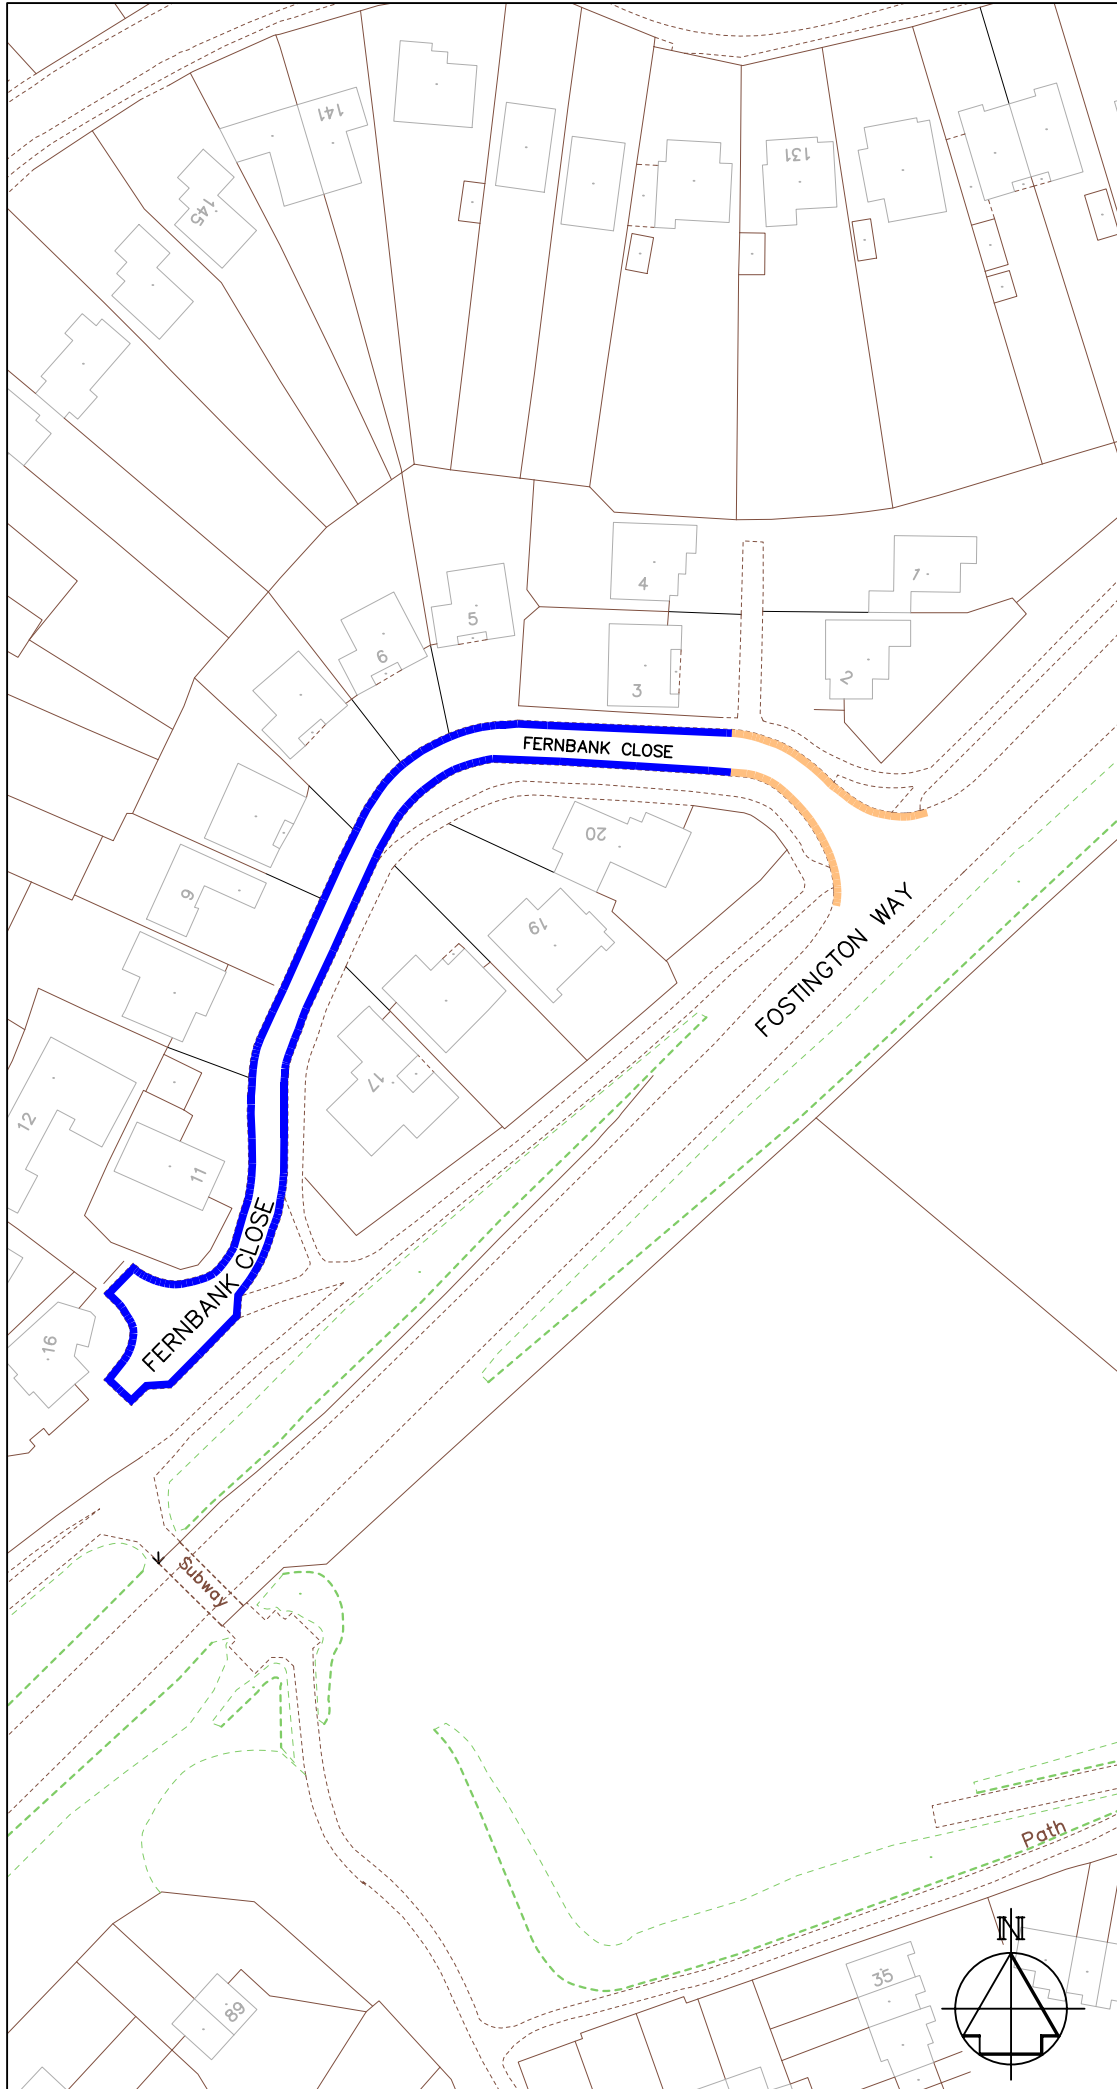

### Key

- Proposed 'No waiting at any time' (double yellow lines)
- Proposed 'No Waiting, 11.30am - Noon, Monday to Friday' (Single yellow lines)

| Revision | Date |
|----------|------|
|          |      |



PLANNING, TRANSPORT & LEISURE

Chief Engineer  
**Mike O'Brien** BSc(Hons) C Eng MICE  
 Gibson Building  
 Gibson Drive  
 Kings Hill  
 West Malling  
 Kent ME19 4LZ  
 Tel: 01732 844522 Fax: 01732 876317



Project Title  
**Fernbank Close  
 Aylesford (Walderslade)**

Drawing Title  
**Proposed changes to  
 parking restrictions**

|           |         |      |
|-----------|---------|------|
| Drawn ACB | Checked | Date |
|-----------|---------|------|

Scale 1 : 1000 @ A4

|                                |     |
|--------------------------------|-----|
| Drawing No.<br><b>DD-562-6</b> | Rev |
|--------------------------------|-----|

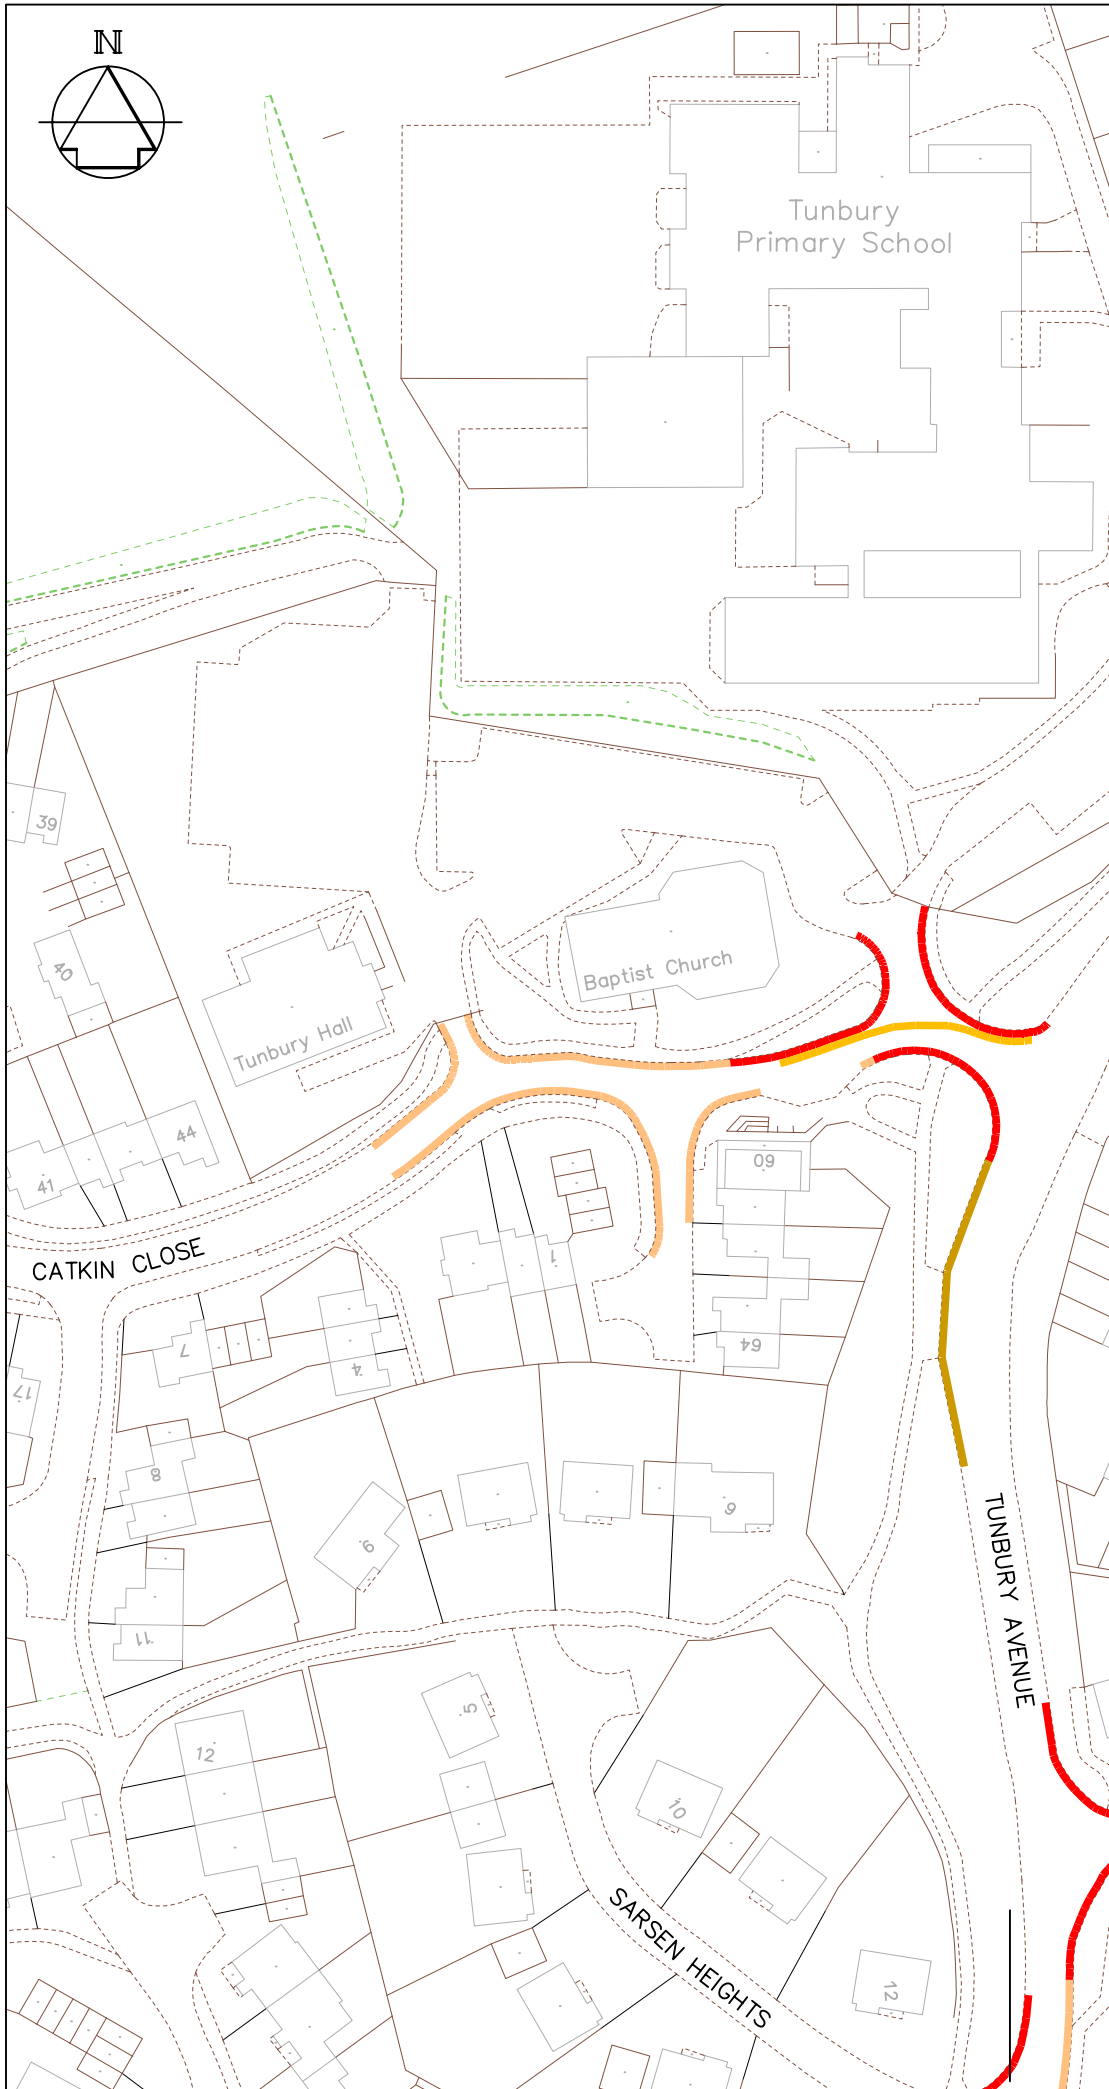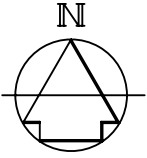

**Key**

- Existing 'No waiting at any time' (double yellow lines)
- Proposed 'No waiting at any time' (double yellow lines)
- Existing 'School Keep Clear', 8.30am - 3.30pm
- Existing 'Bus stop clearway'

| Revision | Date |
|----------|------|
|          |      |



PLANNING, TRANSPORT & LEISURE

**Chief Engineer**  
**Mike O'Brien** BSc(Hons) C Eng MICE  
 Gibson Building  
 Gibson Drive  
 Kings Hill  
 West Malling  
 Kent ME19 4LZ  
 Tel: 01732 844522 Fax: 01732 876317


Project Title  
**Catkin Close & Tunbury Ave**  
**Aylesford (Walderslade)**

Drawing Title  
**Proposed changes to**  
**parking restrictions**

|           |         |      |
|-----------|---------|------|
| Drawn ACB | Checked | Date |
|-----------|---------|------|

Scale 1 : 1000 @ A4

|                                |     |
|--------------------------------|-----|
| Drawing No.<br><b>DD-562-5</b> | Rev |
|--------------------------------|-----|

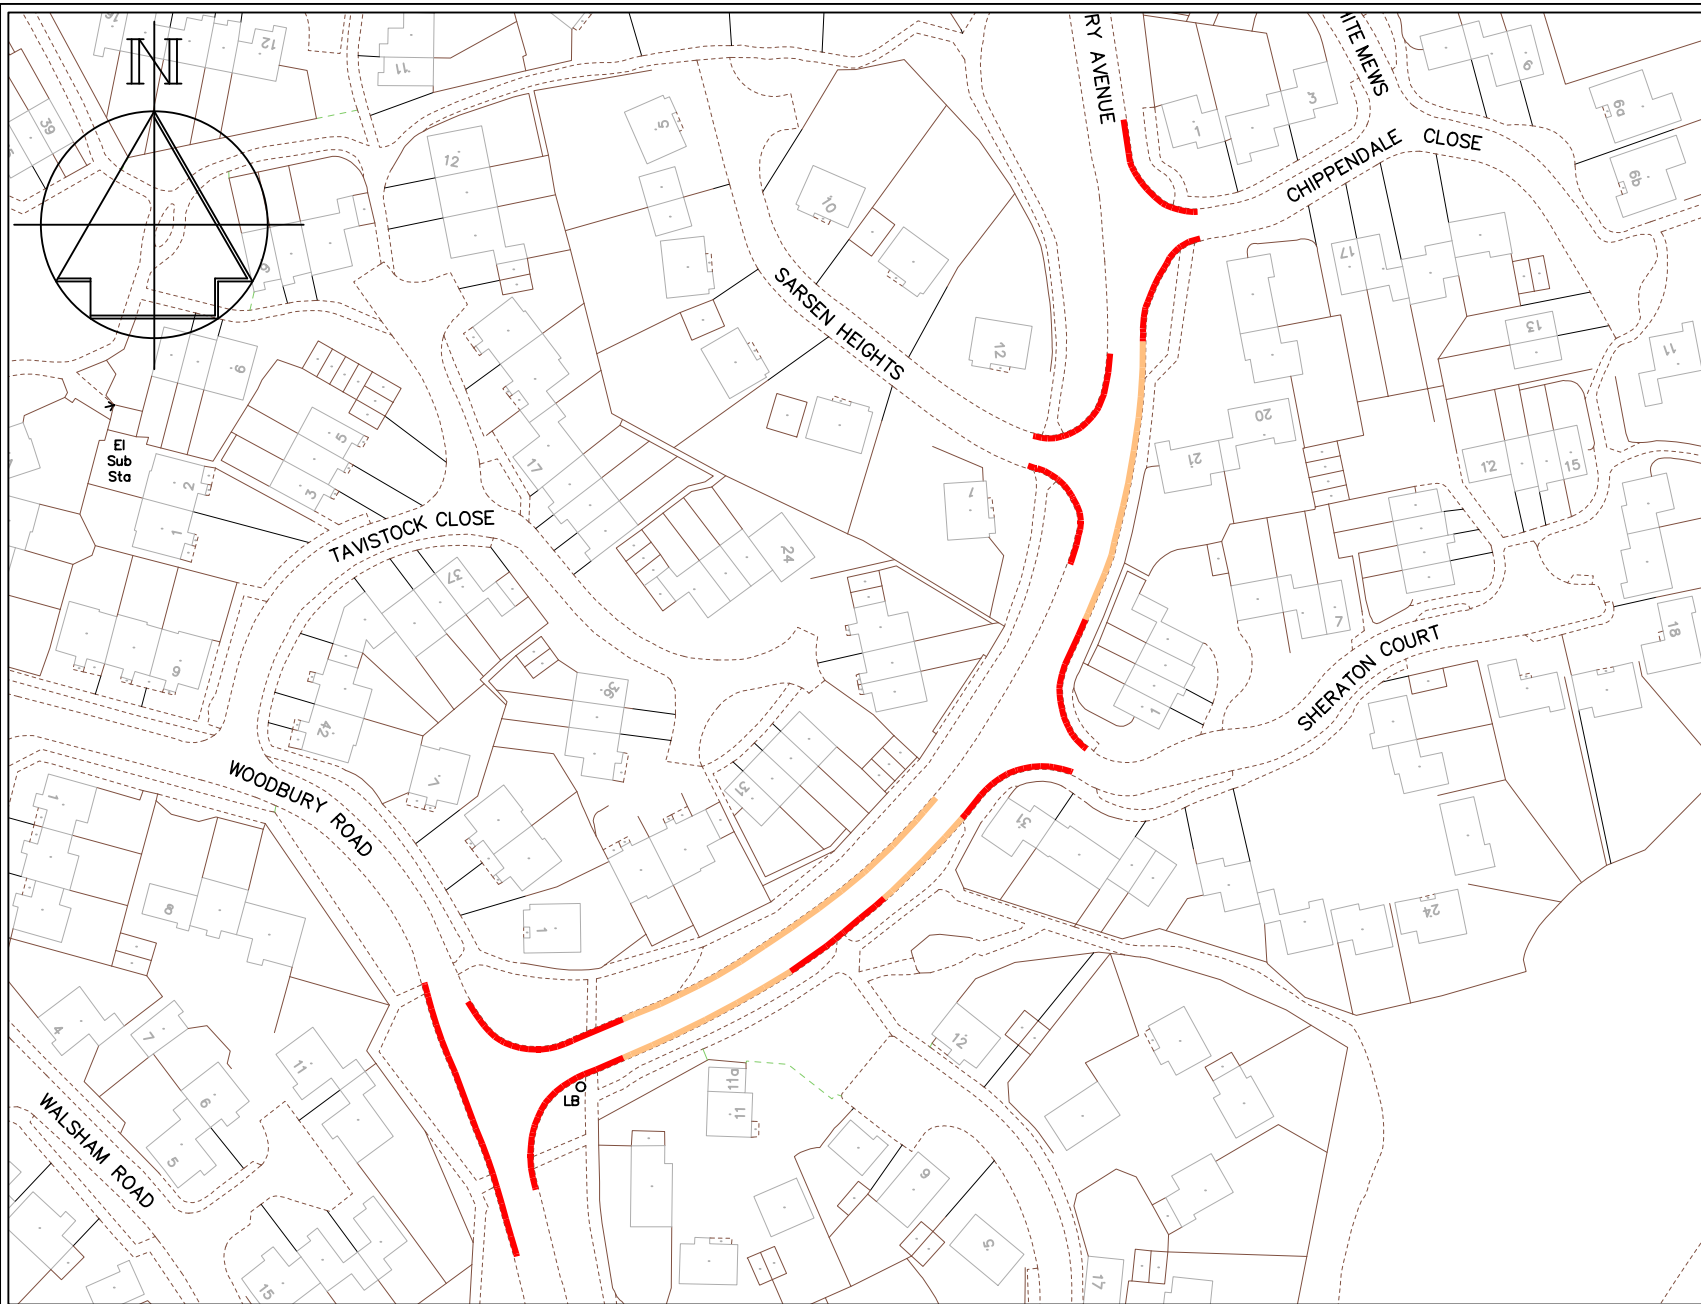

### Key

- Existing 'No waiting at any time' (double yellow lines)
- Proposed 'No waiting at any time' (double yellow lines)



PLANNING, TRANSPORT & LEISURE


**Chief Engineer**  
**Mike O'Brien** BSc(Hons) C Eng MICE  
 Gibson Building  
 Gibson Drive  
 Kings Hill  
 West Malling  
 Kent ME19 4LZ  
 Tel: 01732 844522 Fax: 01732 876317

Project Title  
**Tunbury Ave**  
**Aylesford (Walderslade)**

Drawing Title  
**Proposed changes to**  
**parking restrictions**

|                                |         |      |
|--------------------------------|---------|------|
| Drawn<br>ACB                   | Checked | Date |
| Scale<br>1 : 1250 @ A4         |         |      |
| Drawing No.<br><b>DD-562-7</b> |         | Rev  |



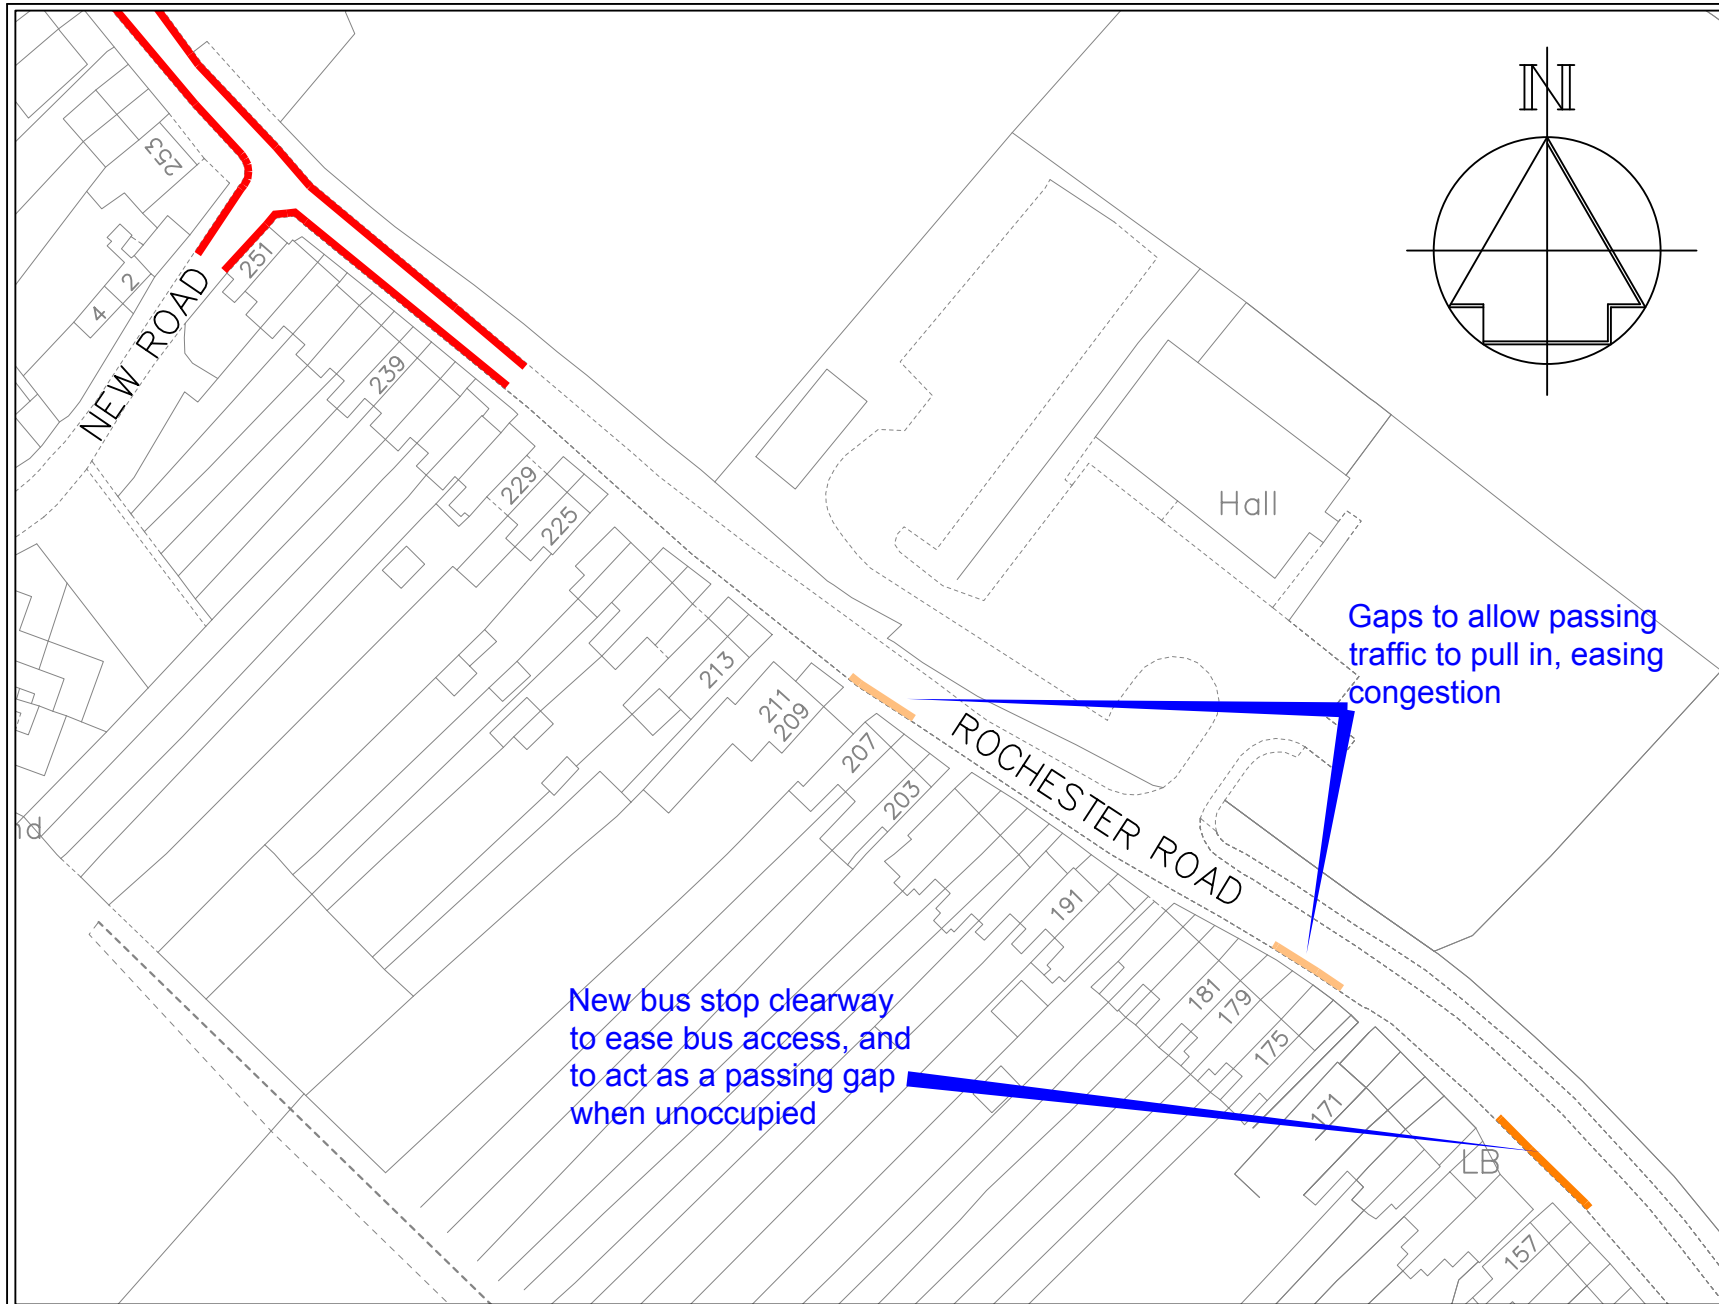

**Key**

- Existing 'No waiting at any time' (double yellow lines)
- Proposed 'No waiting at any time' (double yellow lines)
- Proposed bus stop clearway




PLANNING, TRANSPORT & LEISURE

**Chief Engineer**  
**Mike O'Brien** BSc(Hons) C Eng MICE  
 Gibson Building  
 Gibson Drive  
 Kings Hill  
 West Malling  
 Kent ME19 4LZ  
 Tel: 01732 844522 Fax: 01732 876317

Project Title  
**Rochester Road  
 Burham**

Drawing Title  
**Proposed changes to  
 parking restrictions**

|                                 |         |      |
|---------------------------------|---------|------|
| Drawn<br>ACB                    | Checked | Date |
| Scale 1 : 1000 @ A4             |         |      |
| Drawing No.<br><b>DD-562-09</b> |         | Rev  |

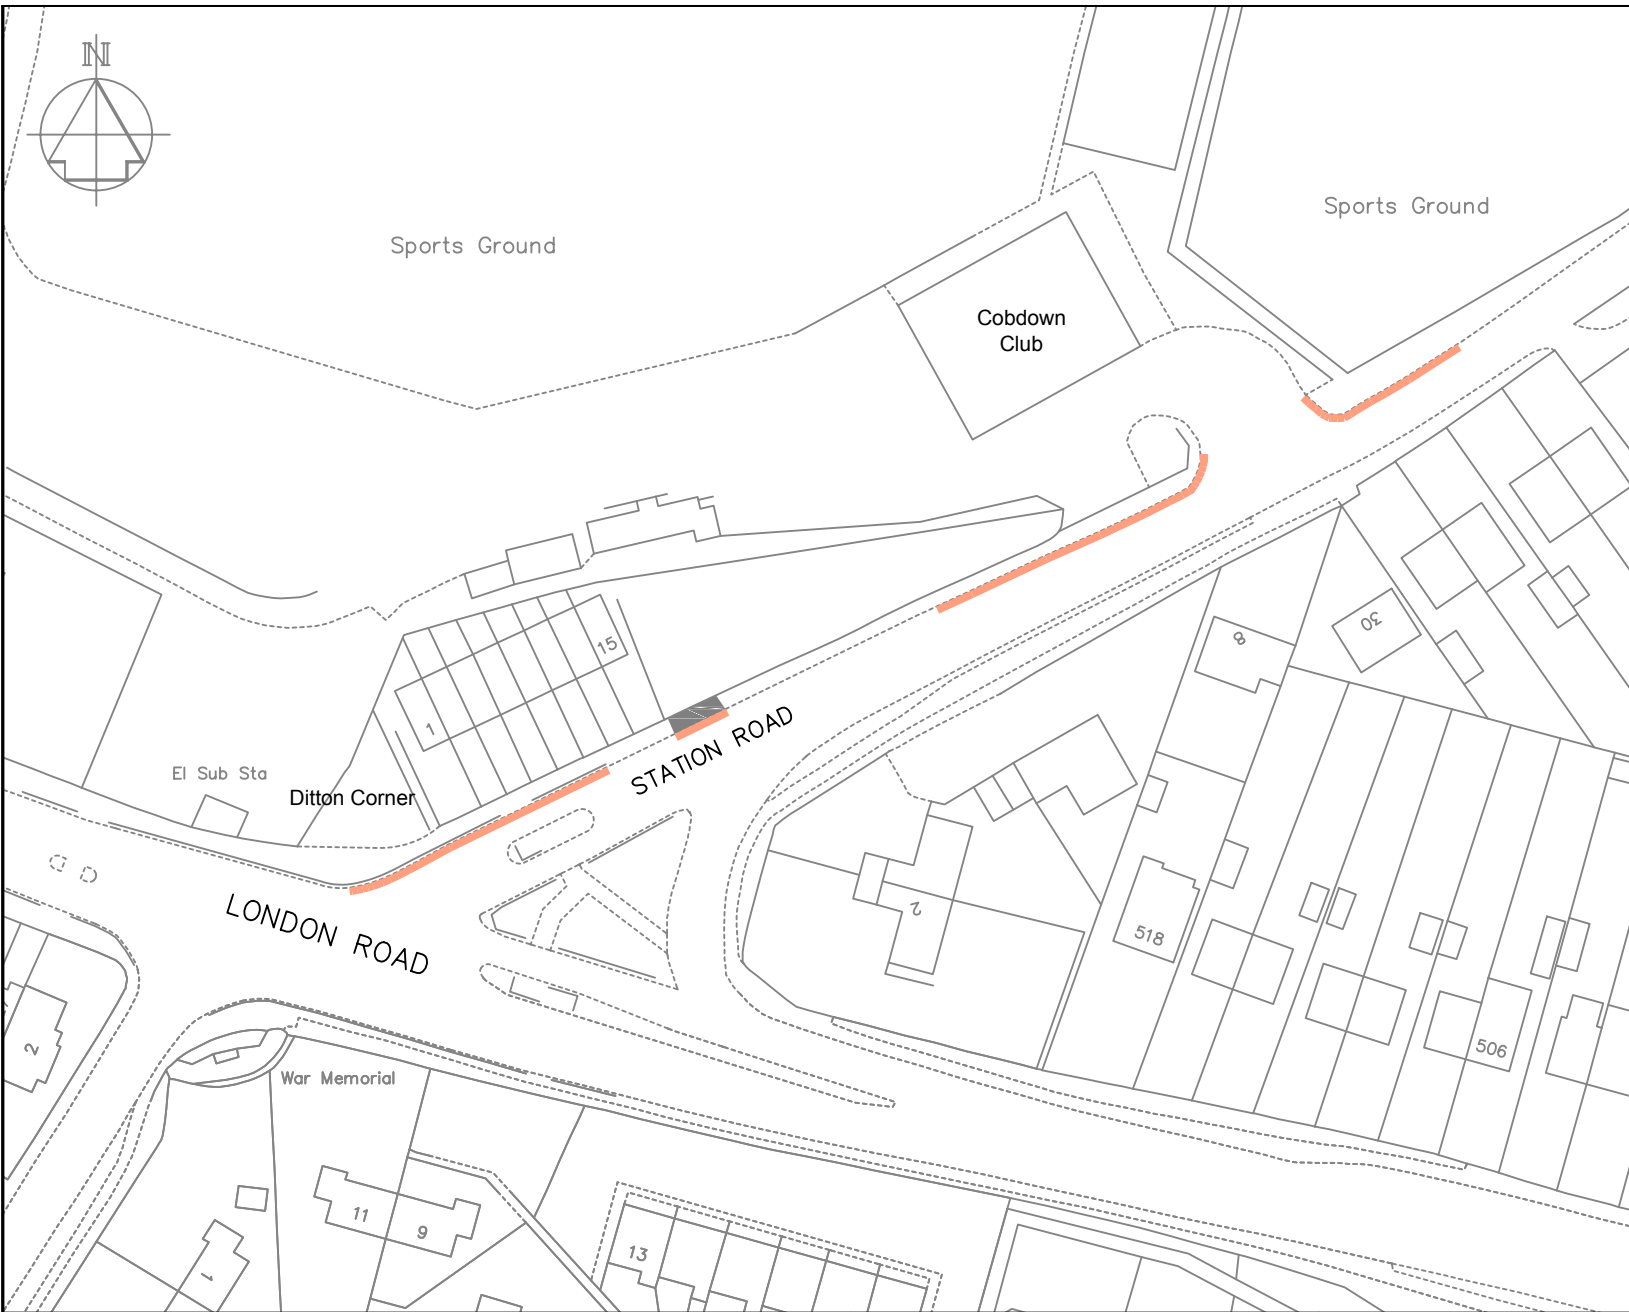

### Key

- Existing 'No waiting at any time' (double yellow lines)
- Proposed 'No waiting at any time' (double yellow lines)
- Existing vehicle access



PLANNING, TRANSPORT & LEISURE

Chief Engineer

**Mike McCulloch**

BSc(Eng) (Hons) C Eng MICE  
 Gibson Building  
 Gibson Drive  
 Kings Hill  
 West Malling  
 Kent ME19 4LZ  
 Tel: 01732 844522 Fax: 01732 876317

Project Title

London Road /  
 Station Corner  
 Ditton


Drawing Title

Proposed changes  
 to parking  
 restrictions




|              |         |              |
|--------------|---------|--------------|
| Drawn<br>ACB | Checked | Date<br>7/12 |
|--------------|---------|--------------|

Scale 1:1000
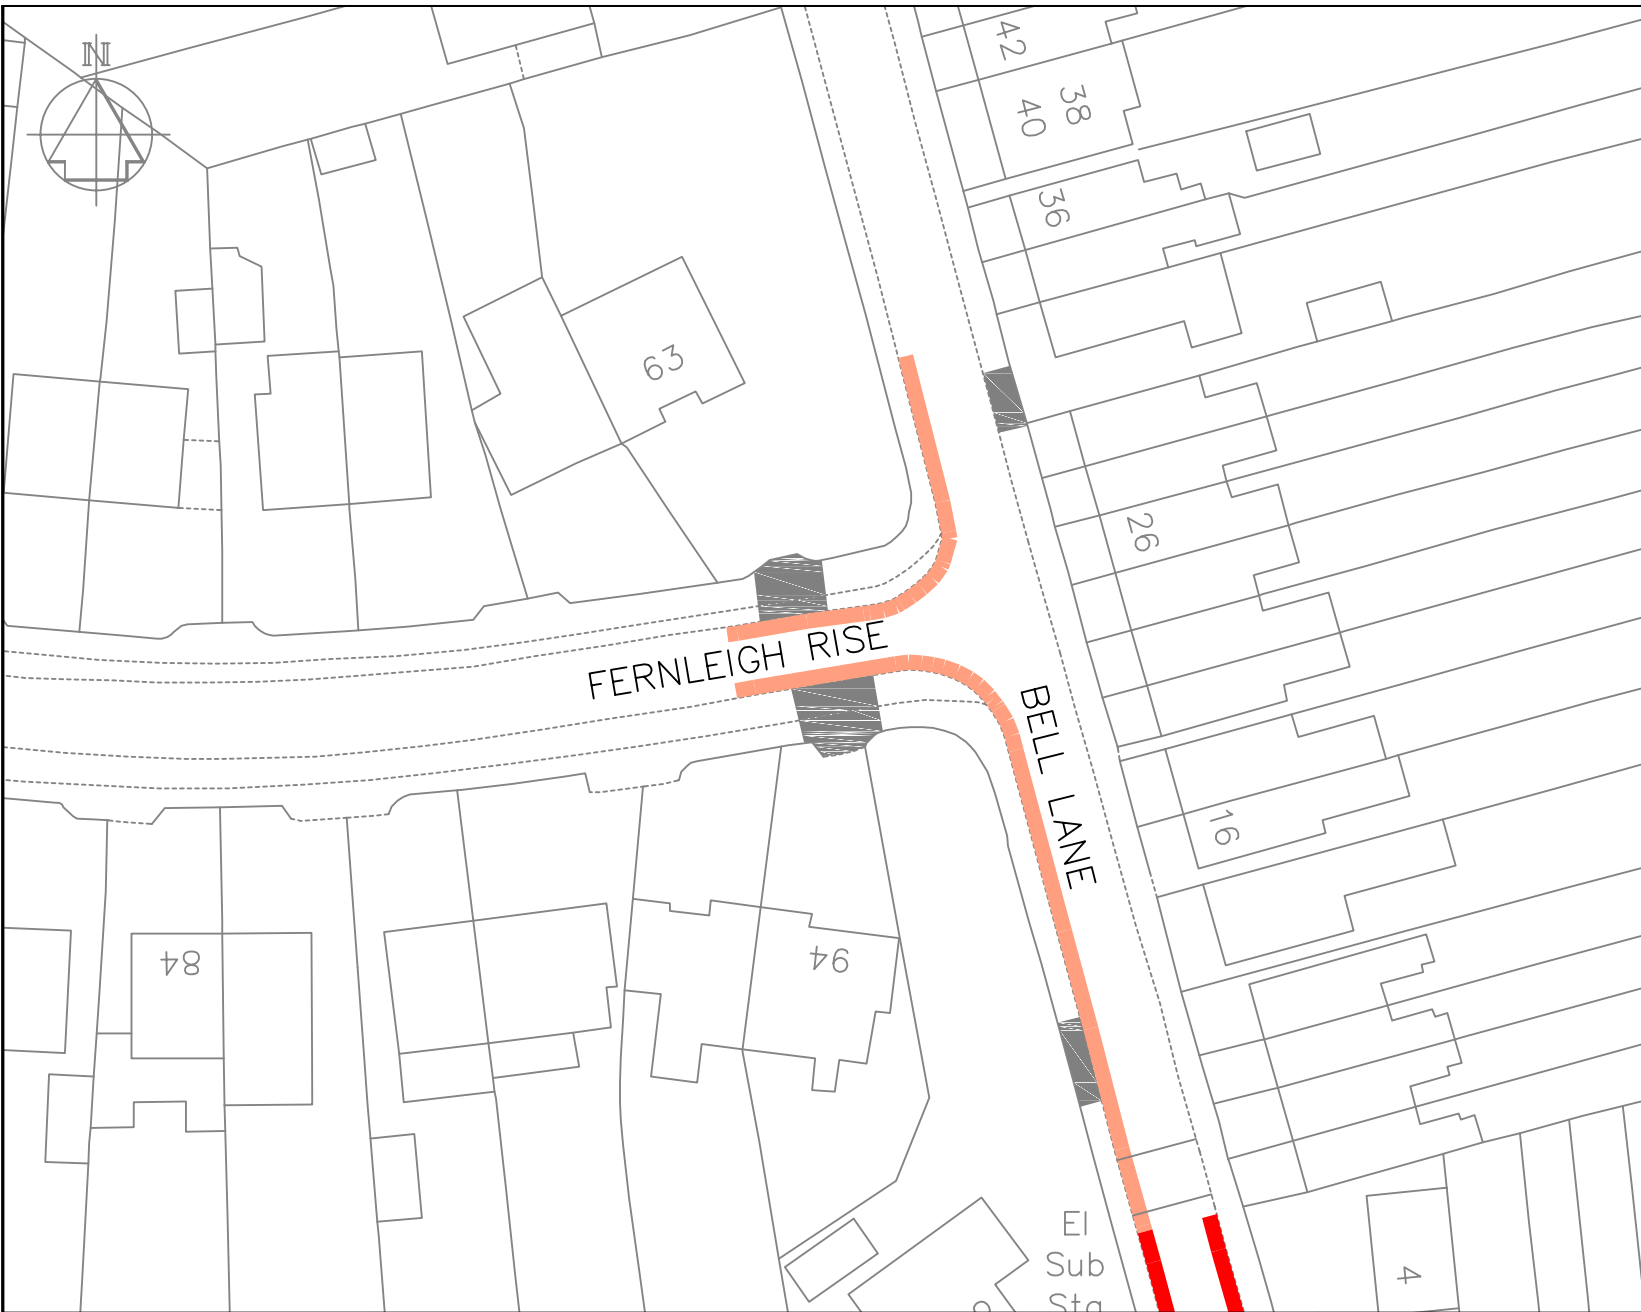
|                                 |     |
|---------------------------------|-----|
| Drawing No.<br><b>DD-562-11</b> | Rev |
|---------------------------------|-----|



### Key

-  Existing 'No waiting at any time' (double yellow lines)
-  Proposed 'No waiting at any time' (double yellow lines)
-  Existing vehicle access




PLANNING, TRANSPORT & LEISURE

Chief Engineer  
**Mike McCulloch**  
 BSc(Eng) (Hons) C Eng MICE  
 Gibson Building  
 Gibson Drive  
 Kings Hill  
 West Malling  
 Kent ME19 4LZ  
 Tel: 01732 844522 Fax: 01732 876317




Project Title  
**Bell Lane / Fernleigh Rise**  
 Ditton

Drawing Title  
**Proposed changes to parking restrictions**
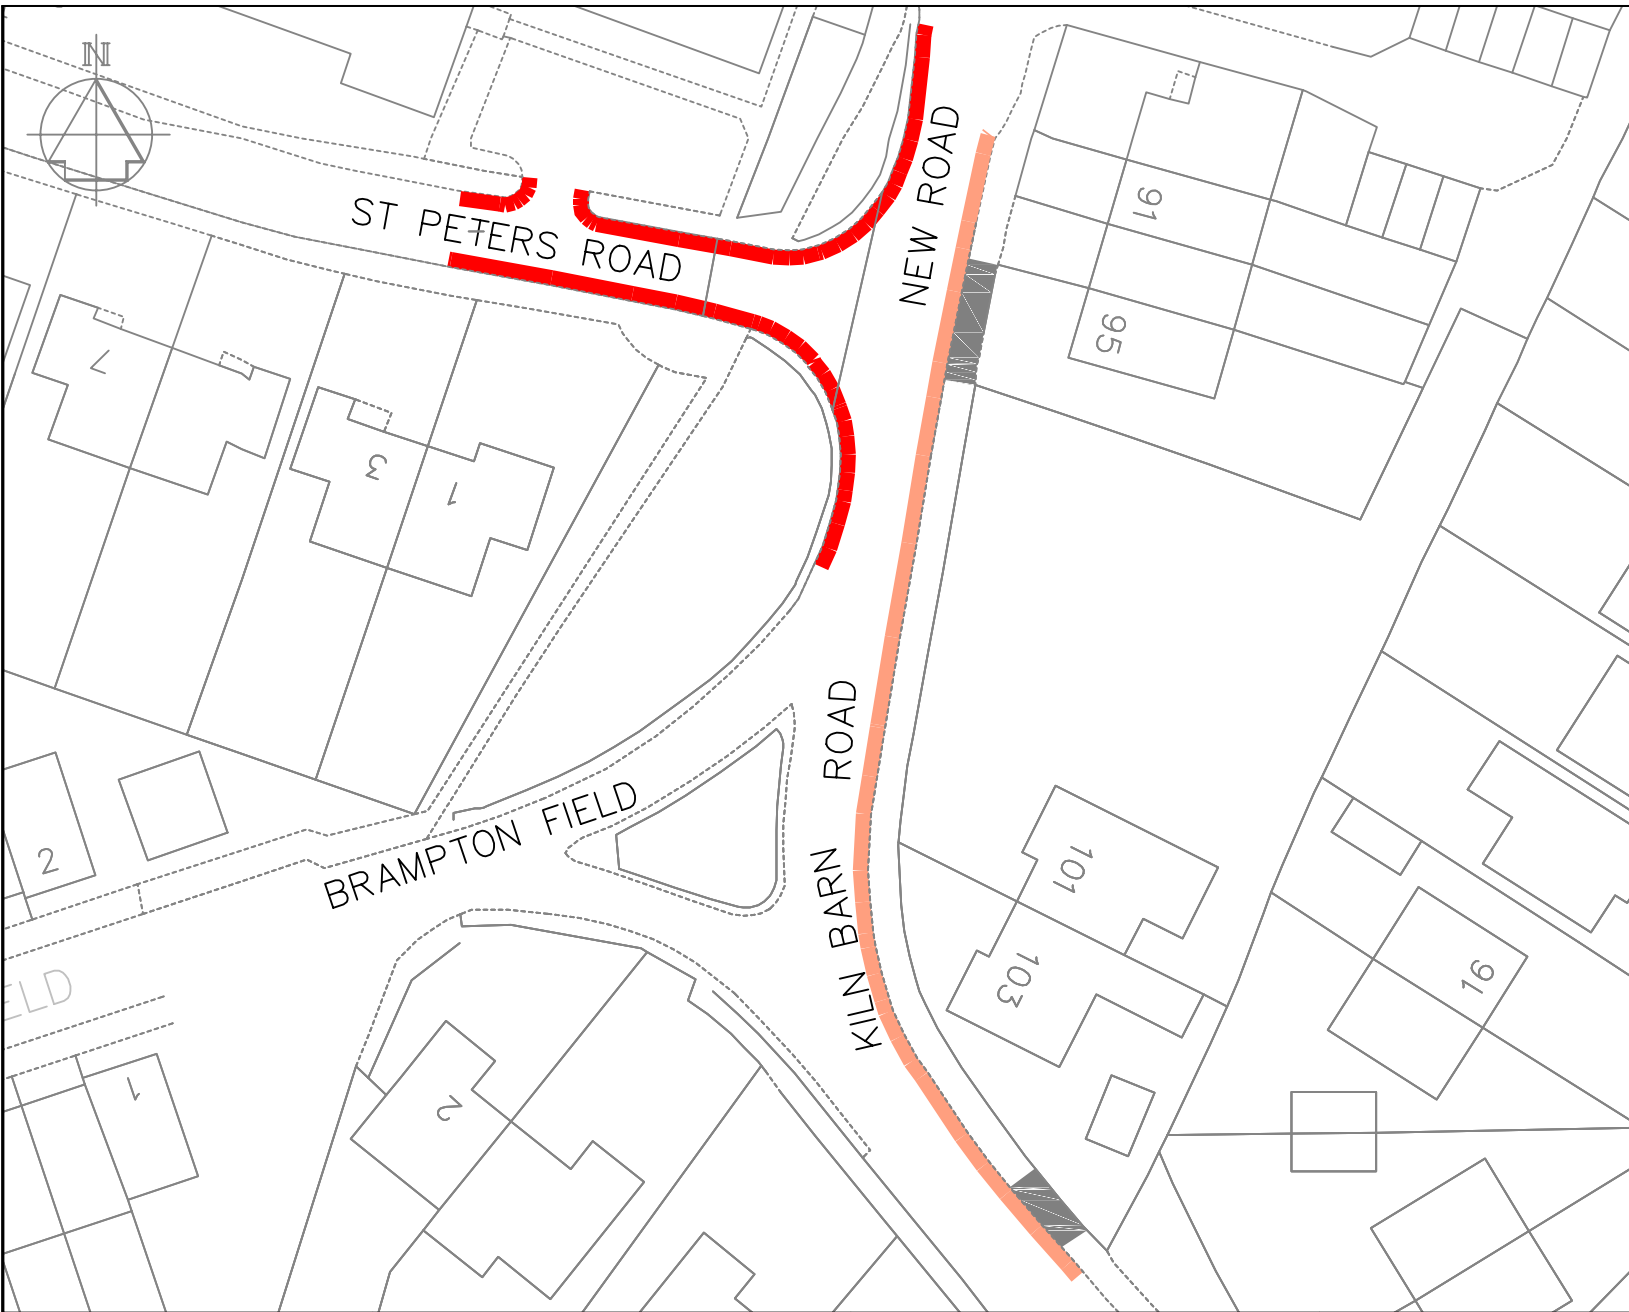
|                                 |         |              |
|---------------------------------|---------|--------------|
| Drawn<br>ACB                    | Checked | Date<br>7/12 |
| Scale<br>1:500                  |         |              |
| Drawing No.<br><b>DD-562-10</b> |         | Rev          |



### Key

-  Existing 'No waiting at any time' (double yellow lines)
-  Proposed 'No waiting at any time' (double yellow lines)
-  Existing vehicle access



PLANNING, TRANSPORT  
& LEISURE

Chief Engineer

**Mike McCulloch**

BSc(Eng) (Hons) C Eng MICE  
Gibson Building  
Gibson Drive  
Kings Hill  
West Malling  
Kent ME19 4LZ  
Tel: 01732 844522 Fax: 01732 876317

Project Title

**New Road & Kiln  
Barn Road  
Ditton**


Drawing Title

**Proposed changes  
to parking  
restrictions**

|              |         |              |
|--------------|---------|--------------|
| Drawn<br>ACB | Checked | Date<br>7/12 |
|--------------|---------|--------------|

Scale 1:500

|                                 |     |
|---------------------------------|-----|
| Drawing No.<br><b>DD-562-12</b> | Rev |
|---------------------------------|-----|

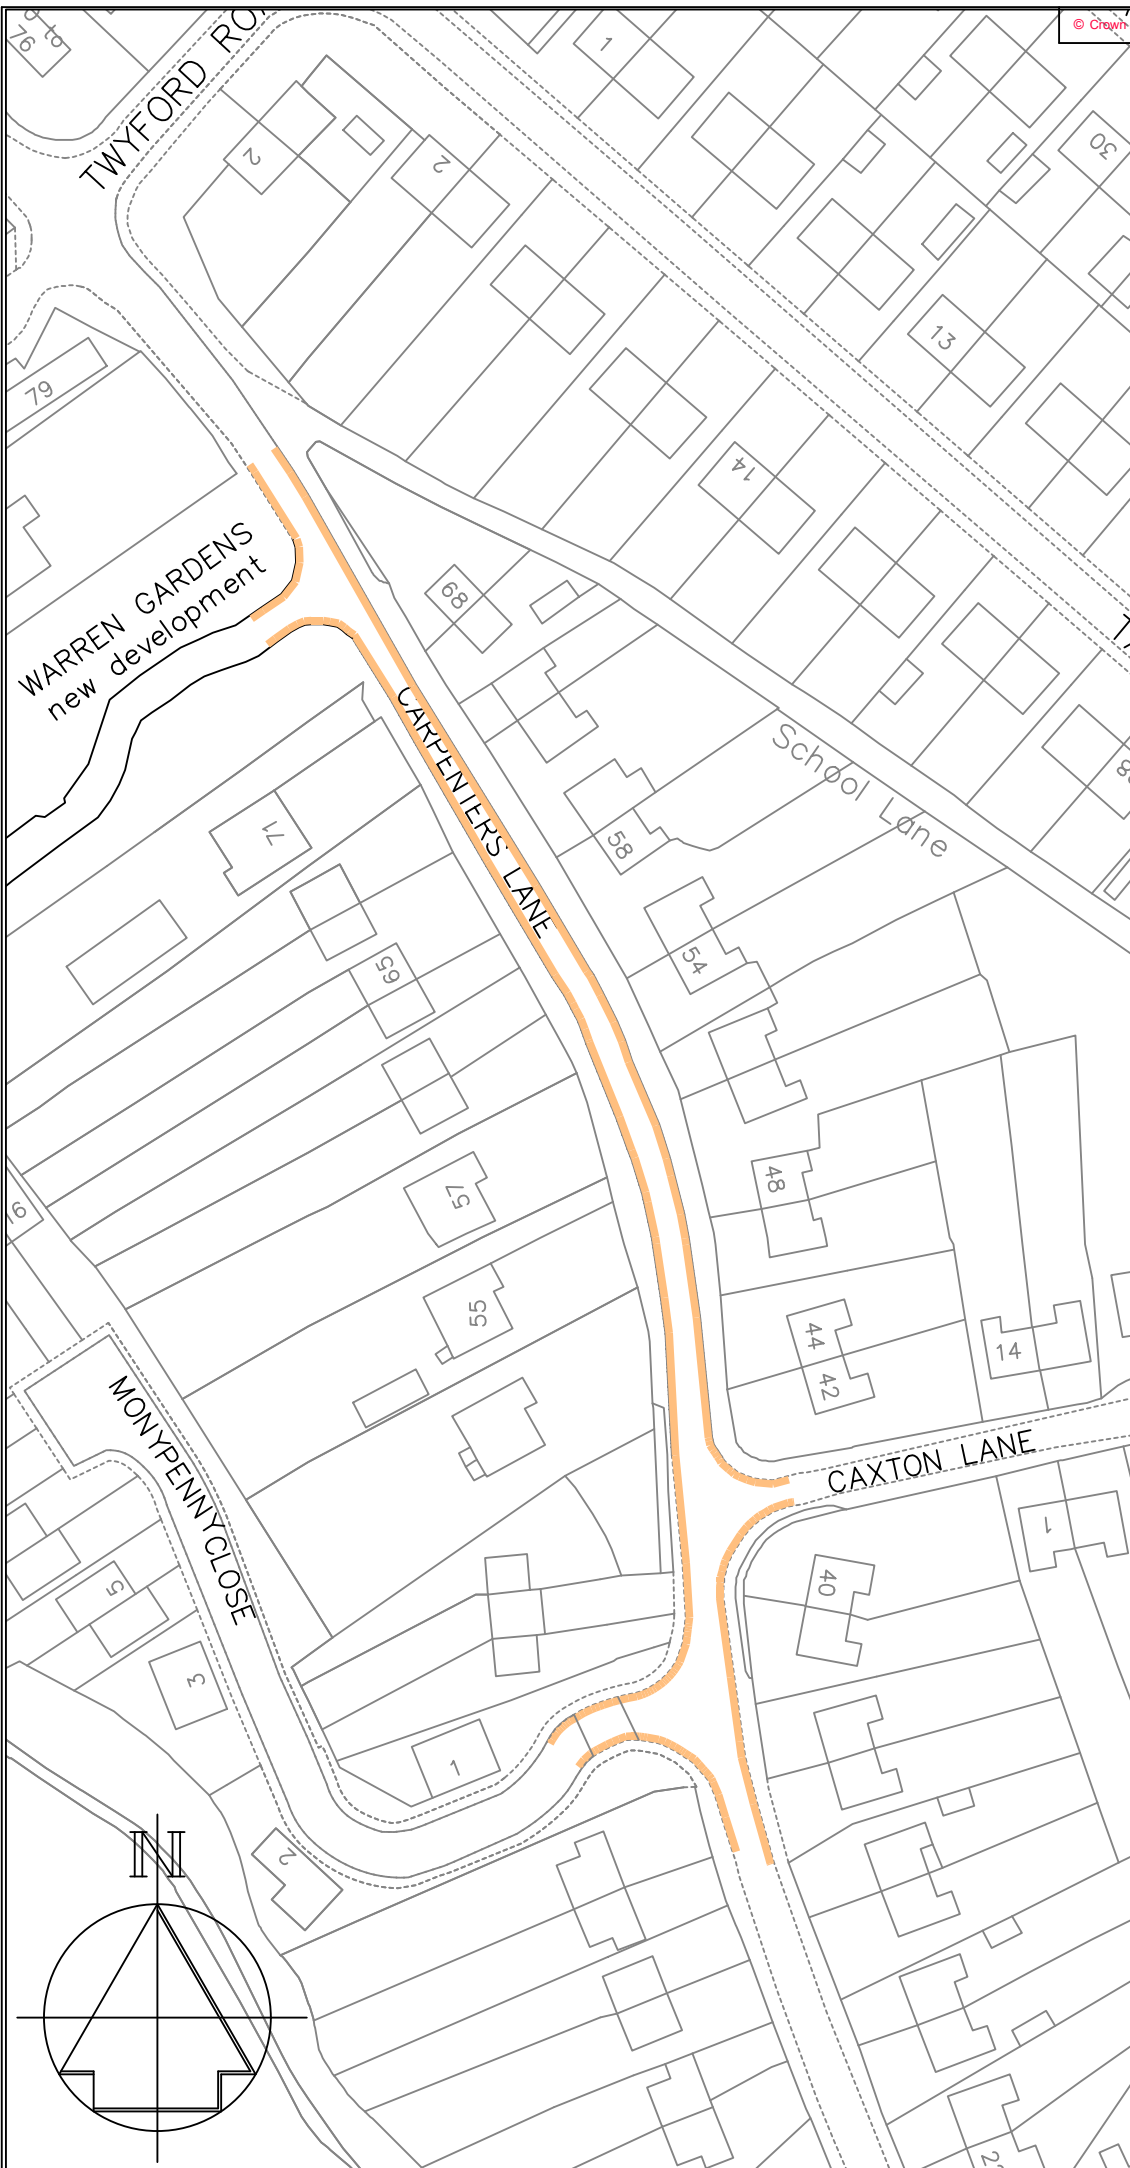

|          |      |
|----------|------|
| Revision | Date |
|----------|------|



PLANNING, TRANSPORT & LEISURE

Chief Engineer  
**Mike O'Brien** BSc(Hons) C Eng MICE  
 Gibson Building  
 Gibson Drive  
 Kings Hill  
 West Malling  
 Kent ME19 4LZ  
 Tel: 01732 844522 Fax: 01732 876317

Project Title  
**Carpenters Lane  
 Hadlow**

Drawing Title  
**Proposed changes to  
 parking restrictions**

|           |         |             |
|-----------|---------|-------------|
| Drawn ACB | Checked | Date 3/7/12 |
|-----------|---------|-------------|

|                   |                                 |     |
|-------------------|---------------------------------|-----|
| Scale 1:1000 @ A4 | Drawing No.<br><b>DD-562-18</b> | Rev |
|-------------------|---------------------------------|-----|


El Sub Sta

Based upon the Ordnance Survey mapping with the permission of the Controller of Her Majesty's Stationery Office © Crown copyright. Unauthorised reproduction infringes Crown copyright and may lead to prosecution or civil proceedings. 1000233002011

KEY

Proposed 'No waiting at any time' (Double yellow lines)

Existing vehicle access

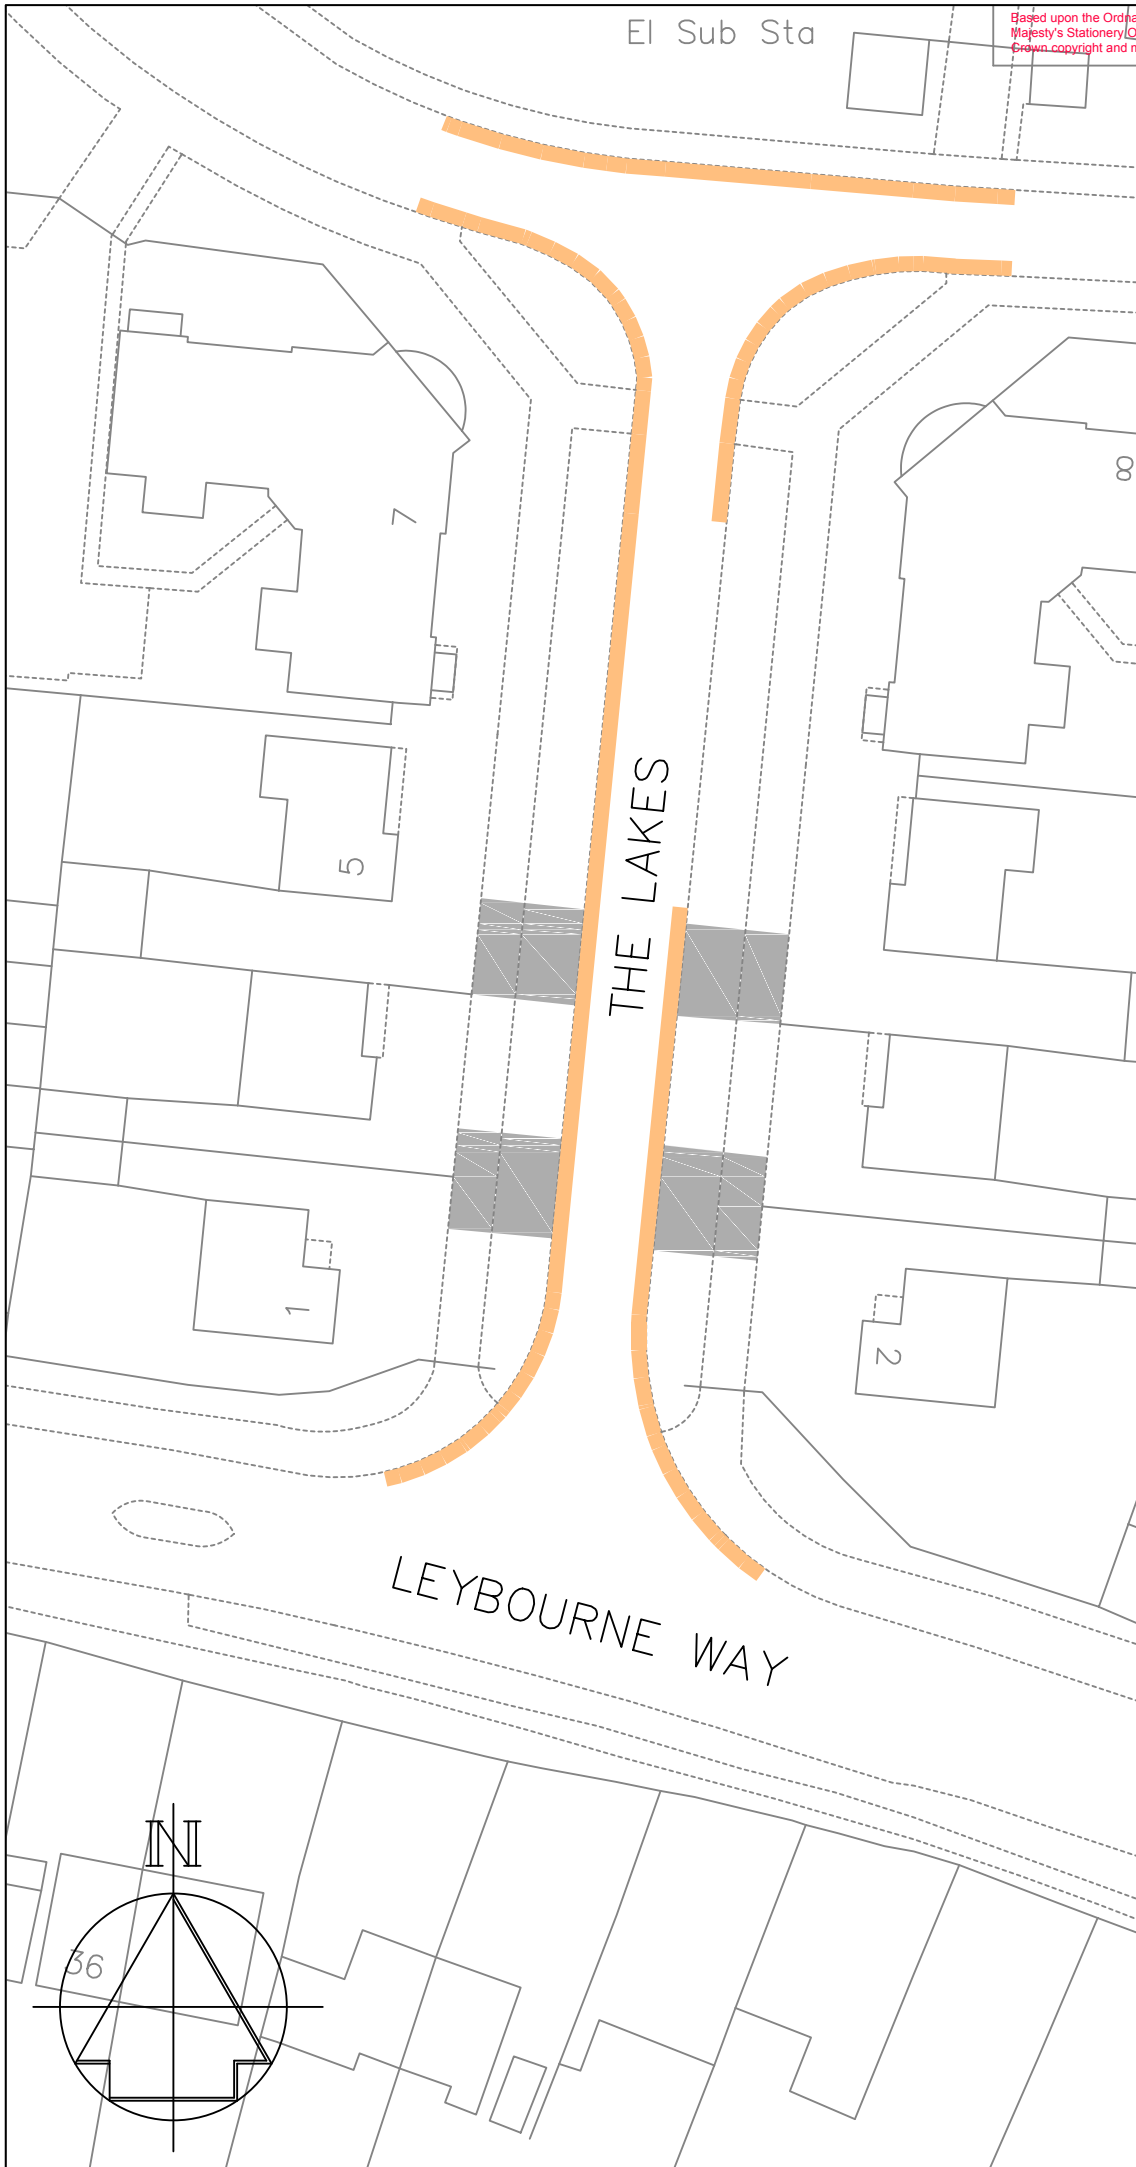

| Revision | Date |
|----------|------|
|          |      |



Chief Engineer  
**Mike McCulloch**  
 BSc(Eng) (Hons) C Eng MICE  
 Gibson Building  
 Gibson Drive  
 Kings Hill  
 West Malling  
 Kent ME19 4LZ  
 Tel: 01732 844522 Fax: 01732 876317



Project Title  
**The Lakes  
 Larkfield**

Drawing Title  
**Proposed changes to  
 parking restrictions**

| Drawn | Checked | Date |
|-------|---------|------|
|       |         |      |

Scale **1 : 500 @A4**


|                                 |     |
|---------------------------------|-----|
| Drawing No.<br><b>DD-562-17</b> | Rev |
|---------------------------------|-----|

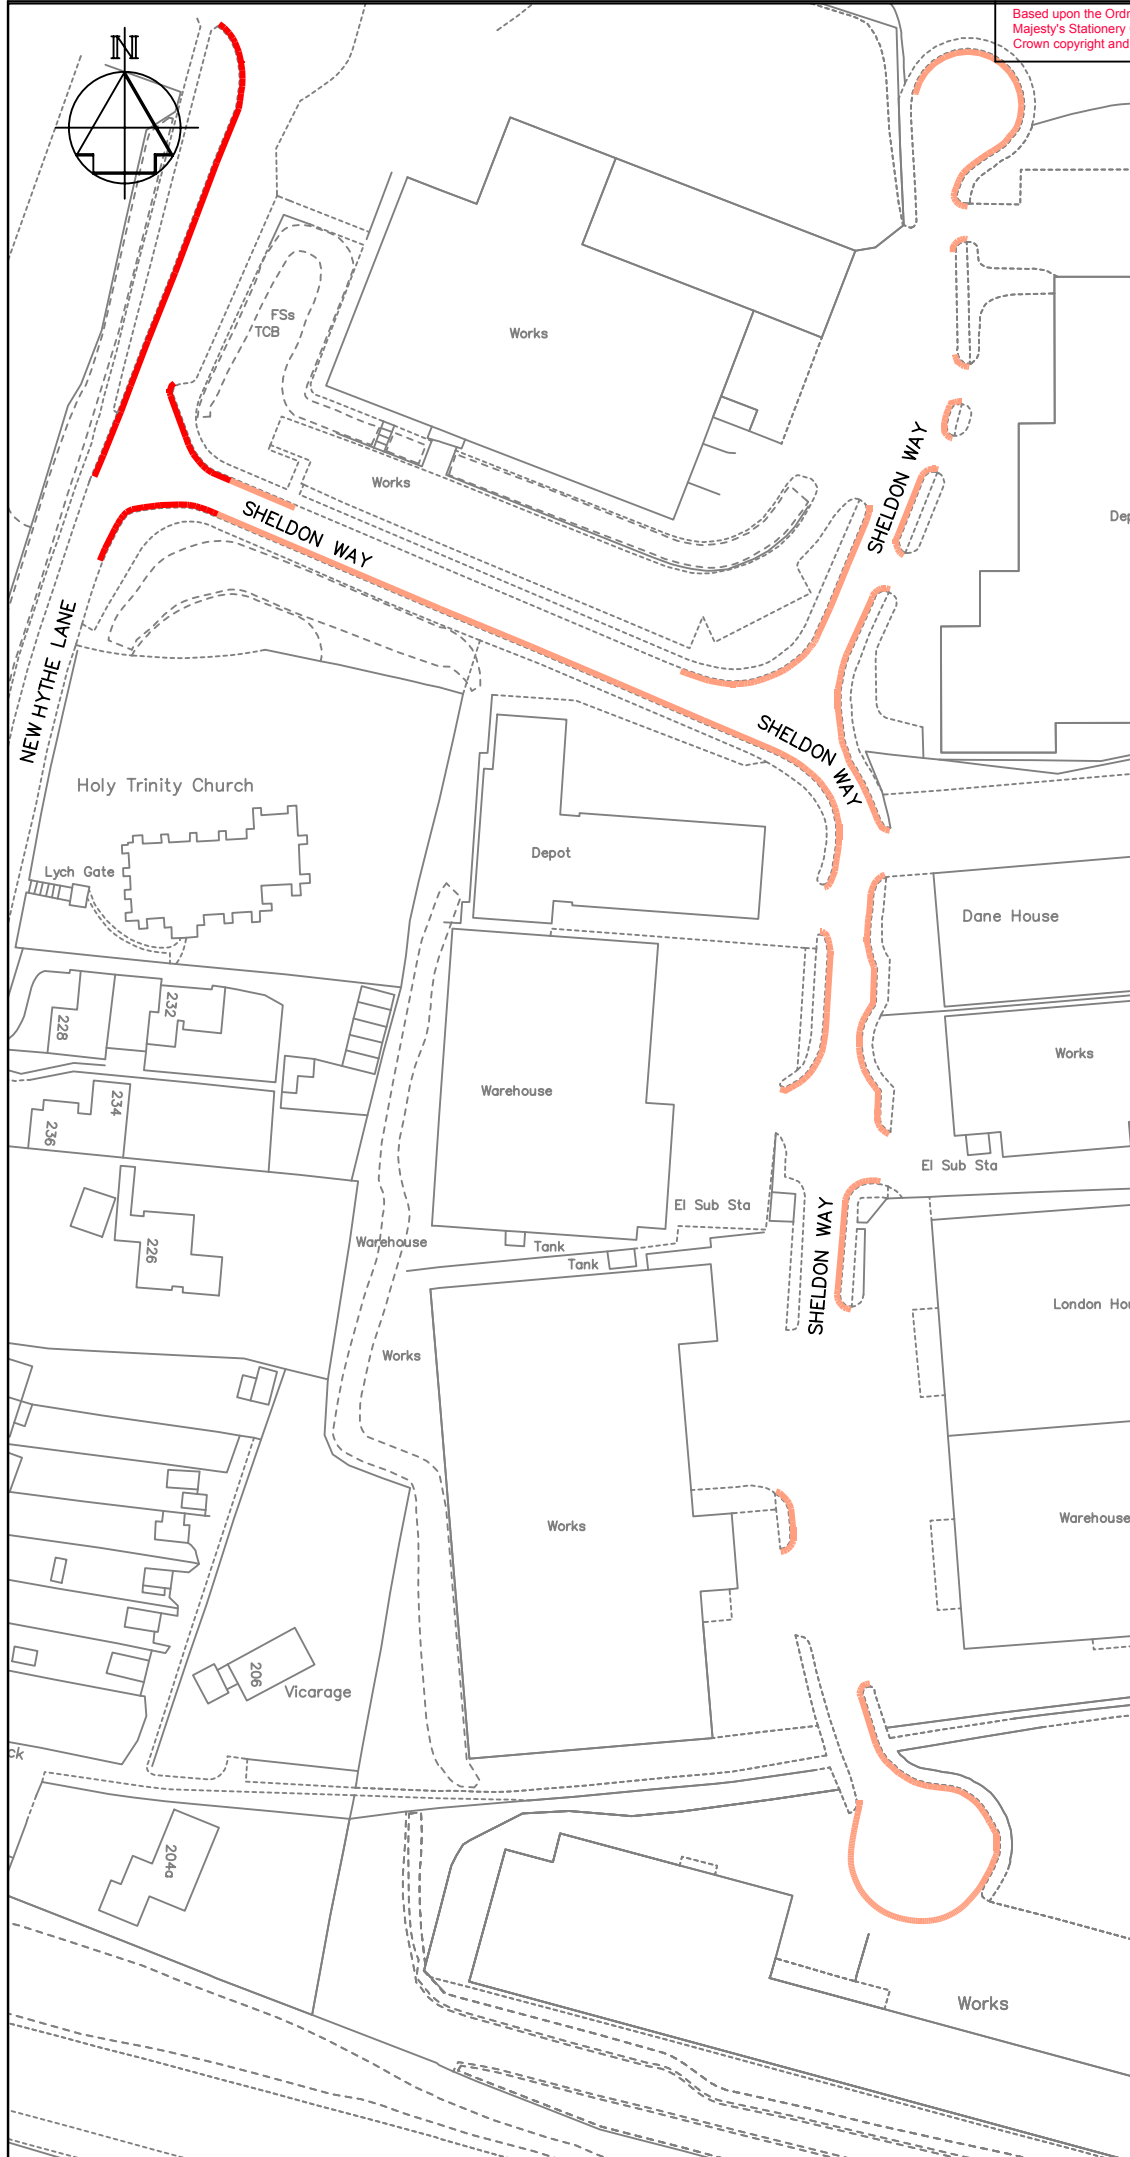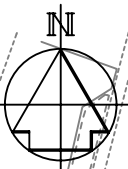

**Key**

- Existing 'No waiting at any time' (double yellow lines)
- Proposed 'No waiting at any time' (double yellow lines)

|   |         |                     |
|---|---------|---------------------|
|   |         |                     |
| Revision   | Date    |                     |
| <b>TONBRIDGE &amp; MALLING</b><br>BOROUGH COUNCIL   |         |                     |
| PLANNING, TRANSPORT & LEISURE   |         |                     |
| Chief Engineer<br><b>Mike McCulloch</b><br>BSc(Eng) (Hons) C Eng MICE<br>Gibson Building<br>Gibson Drive<br>Kings Hill<br>West Malling<br>Kent ME19 4LZ<br>Tel: 01732 844522 Fax: 01732 876317 |         |                     |
| Project Title<br><b>Sheldon Way<br/>Larkfield</b>   |         |                     |
| Drawing Title<br><b>Proposed changes to<br/>parking restrictions</b>   |         |                     |
| Drawn <b>ACB</b>   | Checked | Date <b>7/12</b>    |
| Scale   |         | <b>1 : 1250 @A3</b> |
| Drawing No.   |         | <b>1 : 1250 @A3</b> |
|   |         | Rev                 |

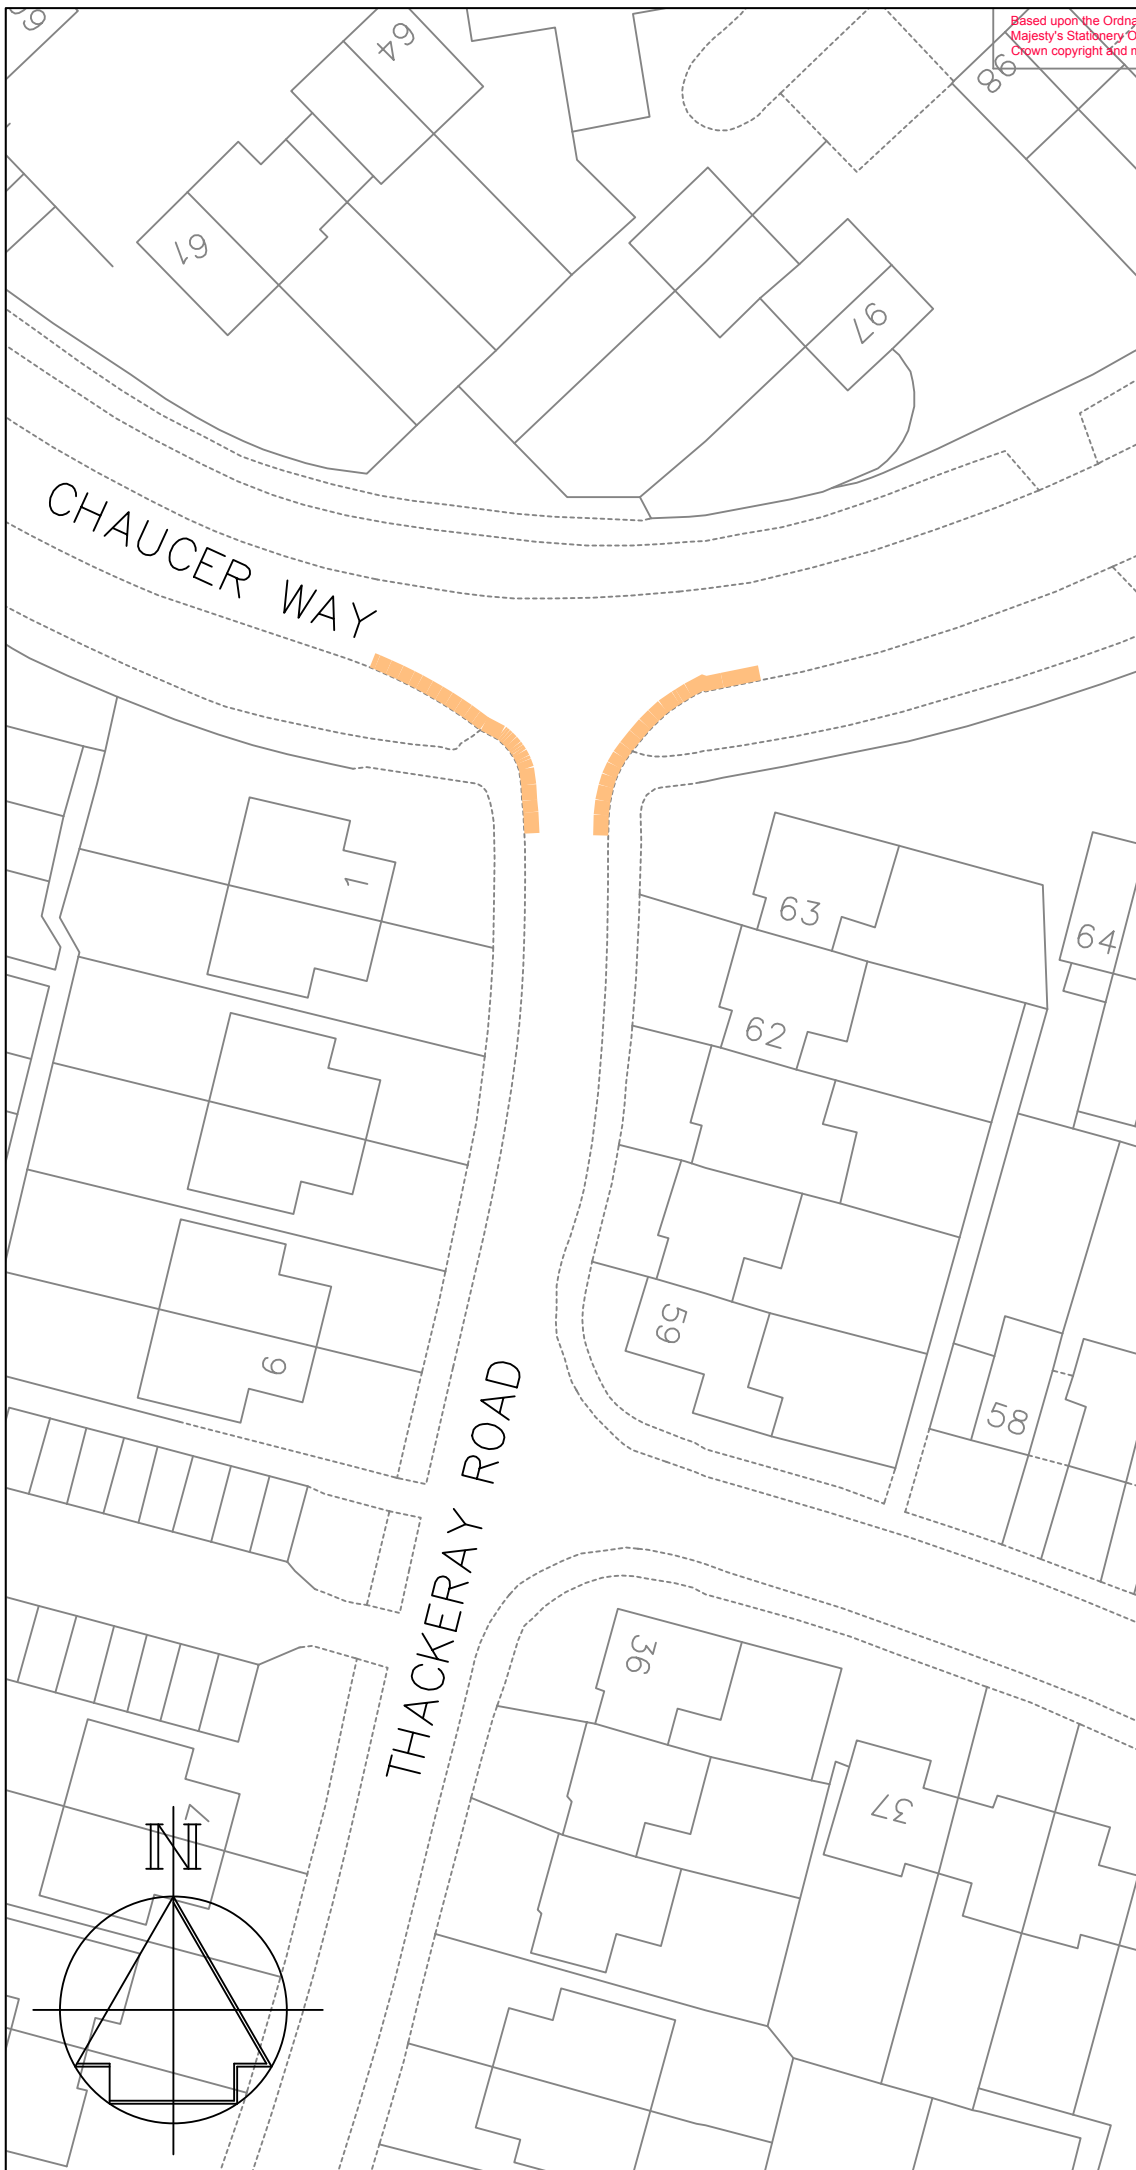

**KEY**

- Proposed 'No waiting at any time' (Double yellow lines)
- Existing vehicle access

| Revision | Date |
|----------|------|
|          |      |

**TONBRIDGE & MALLING**  
BOROUGH COUNCIL


PLANNING, TRANSPORT & LEISURE

Chief Engineer  
**Mike McCulloch**  
BSc(Eng) (Hons) C Eng MICE  
Gibson Building  
Gibson Drive  
Kings Hill  
West Malling  
Kent ME19 4LZ  
Tel: 01732 844522 Fax: 01732 876317


Project Title  
**Chaucer Way / Thackeray Road  
Larkfield**

Drawing Title  
**Proposed changes to parking restrictions**

|                                 |         |                  |
|---------------------------------|---------|------------------|
| Drawn <b>ACB</b>                | Checked | Date <b>7/12</b> |
| Scale <b>1 : 500 @A4</b>        |         |                  |
| Drawing No.<br><b>DD-562-16</b> | Rev     |                  |

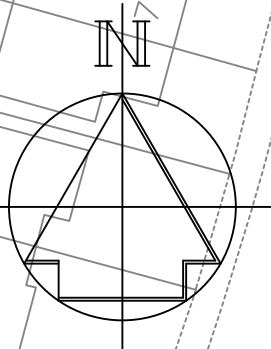



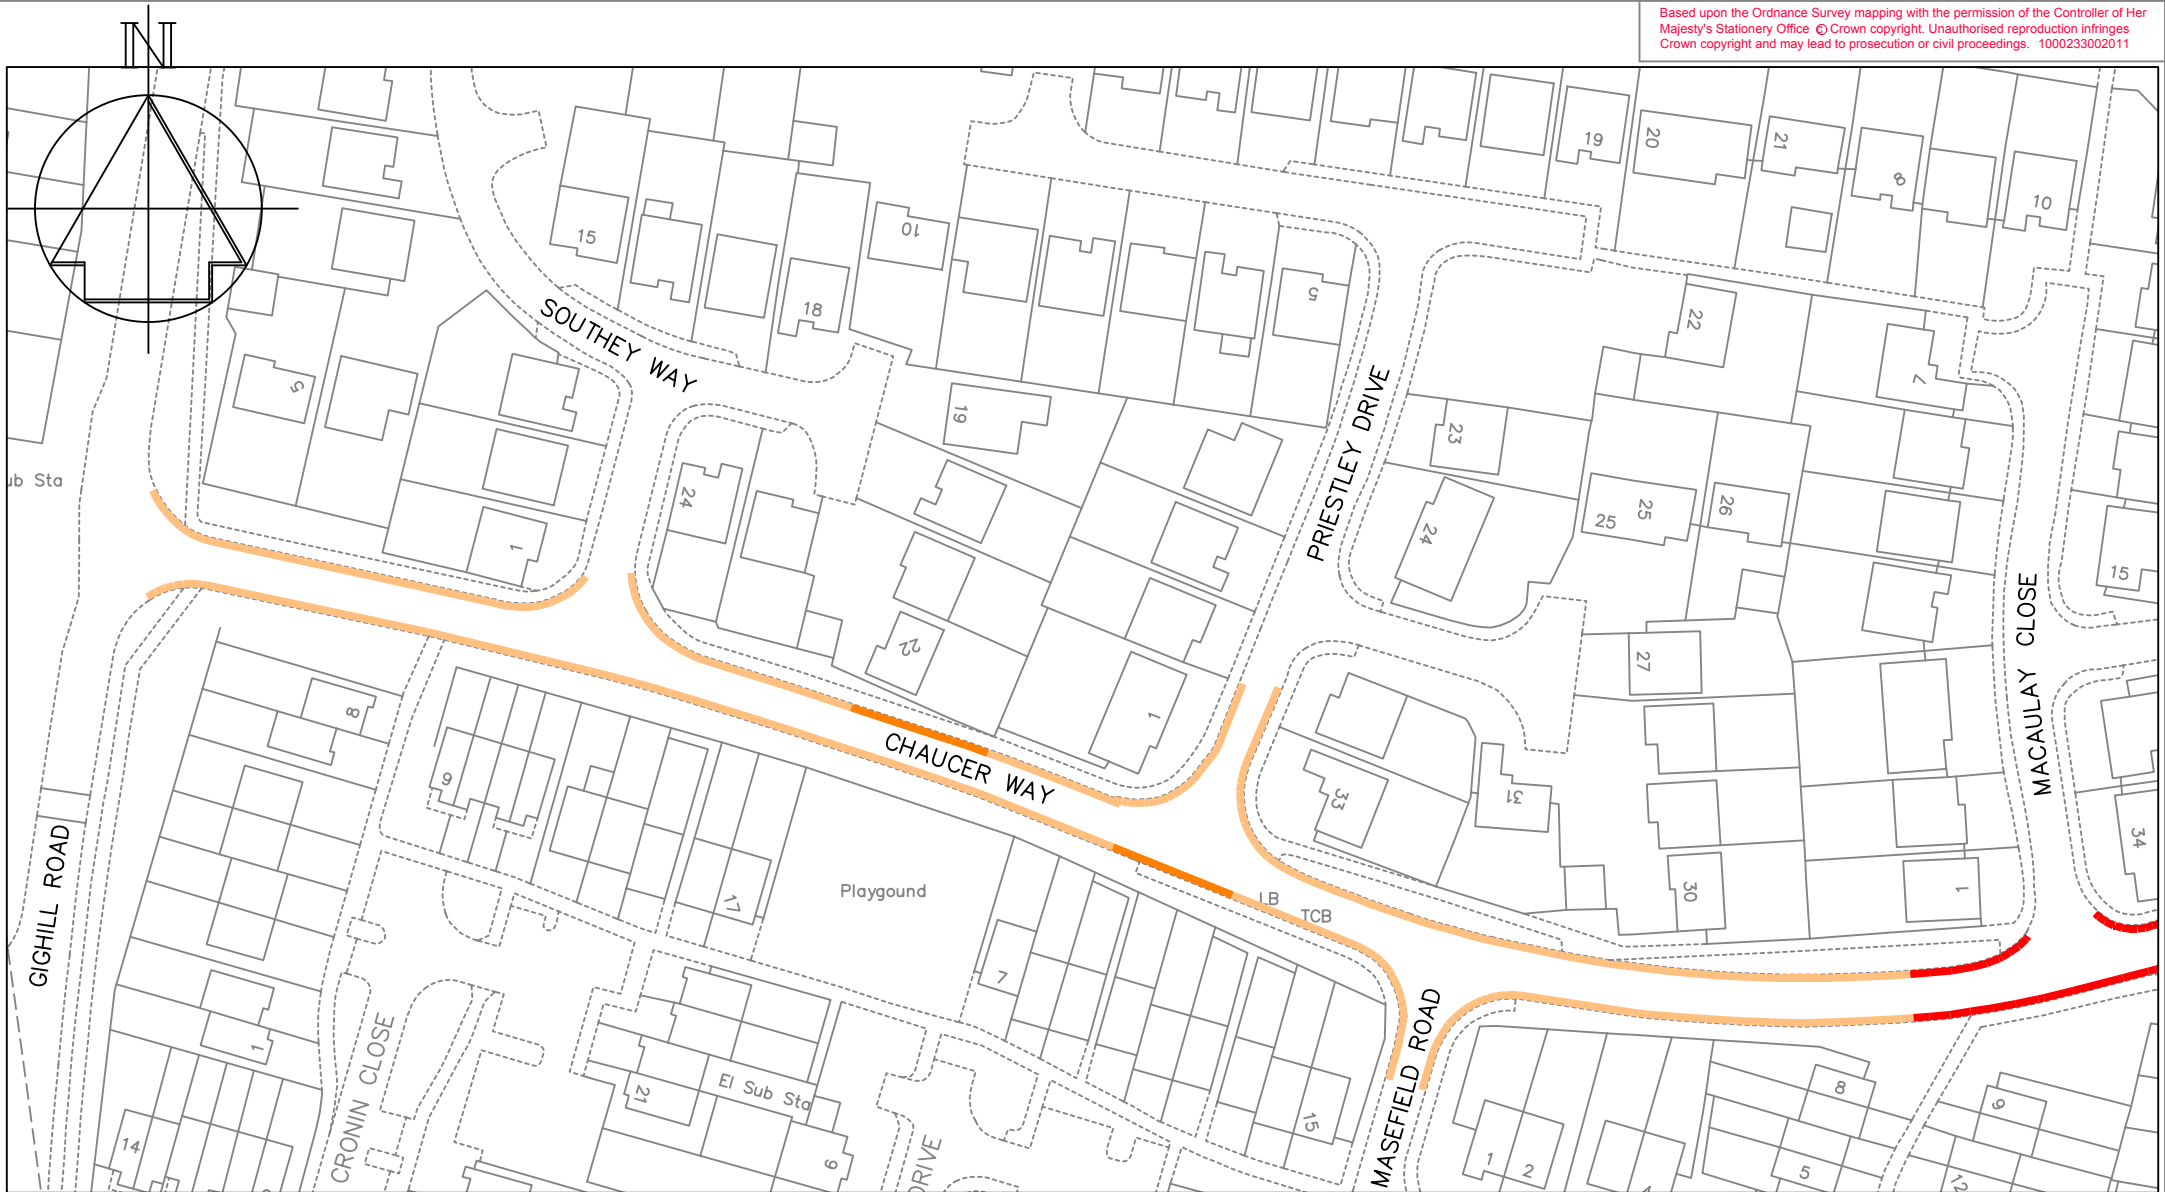

- KEY**
- Proposed 'No waiting at any time' (Double yellow lines)
  - Existing 'No waiting at any time' (Double yellow lines)
  - Proposed bus stop clearways




PLANNING, TRANSPORT & LEISURE

Chief Engineer  
**Mike McCulloch**  
 BSc(Eng) (Hons) C Eng MICE  
 Gibson Building  
 Gibson Drive  
 Kings Hill  
 West Malling  
 Kent ME19 4LZ  
 Tel: 01732 844522 Fax: 01732 876317

Project Title  
**Chaucer Way  
 Larkfield**

Drawing Title  
**Proposed changes  
 to parking  
 restrictions**

|                                 |         |                     |
|---------------------------------|---------|---------------------|
| Drawn<br><b>ACB</b>             | Checked | Date<br><b>7/12</b> |
| Scale<br><b>1 : 500 @A4</b>     |         | Rev                 |
| Drawing No.<br><b>DD-562-13</b> |         | Rev                 |

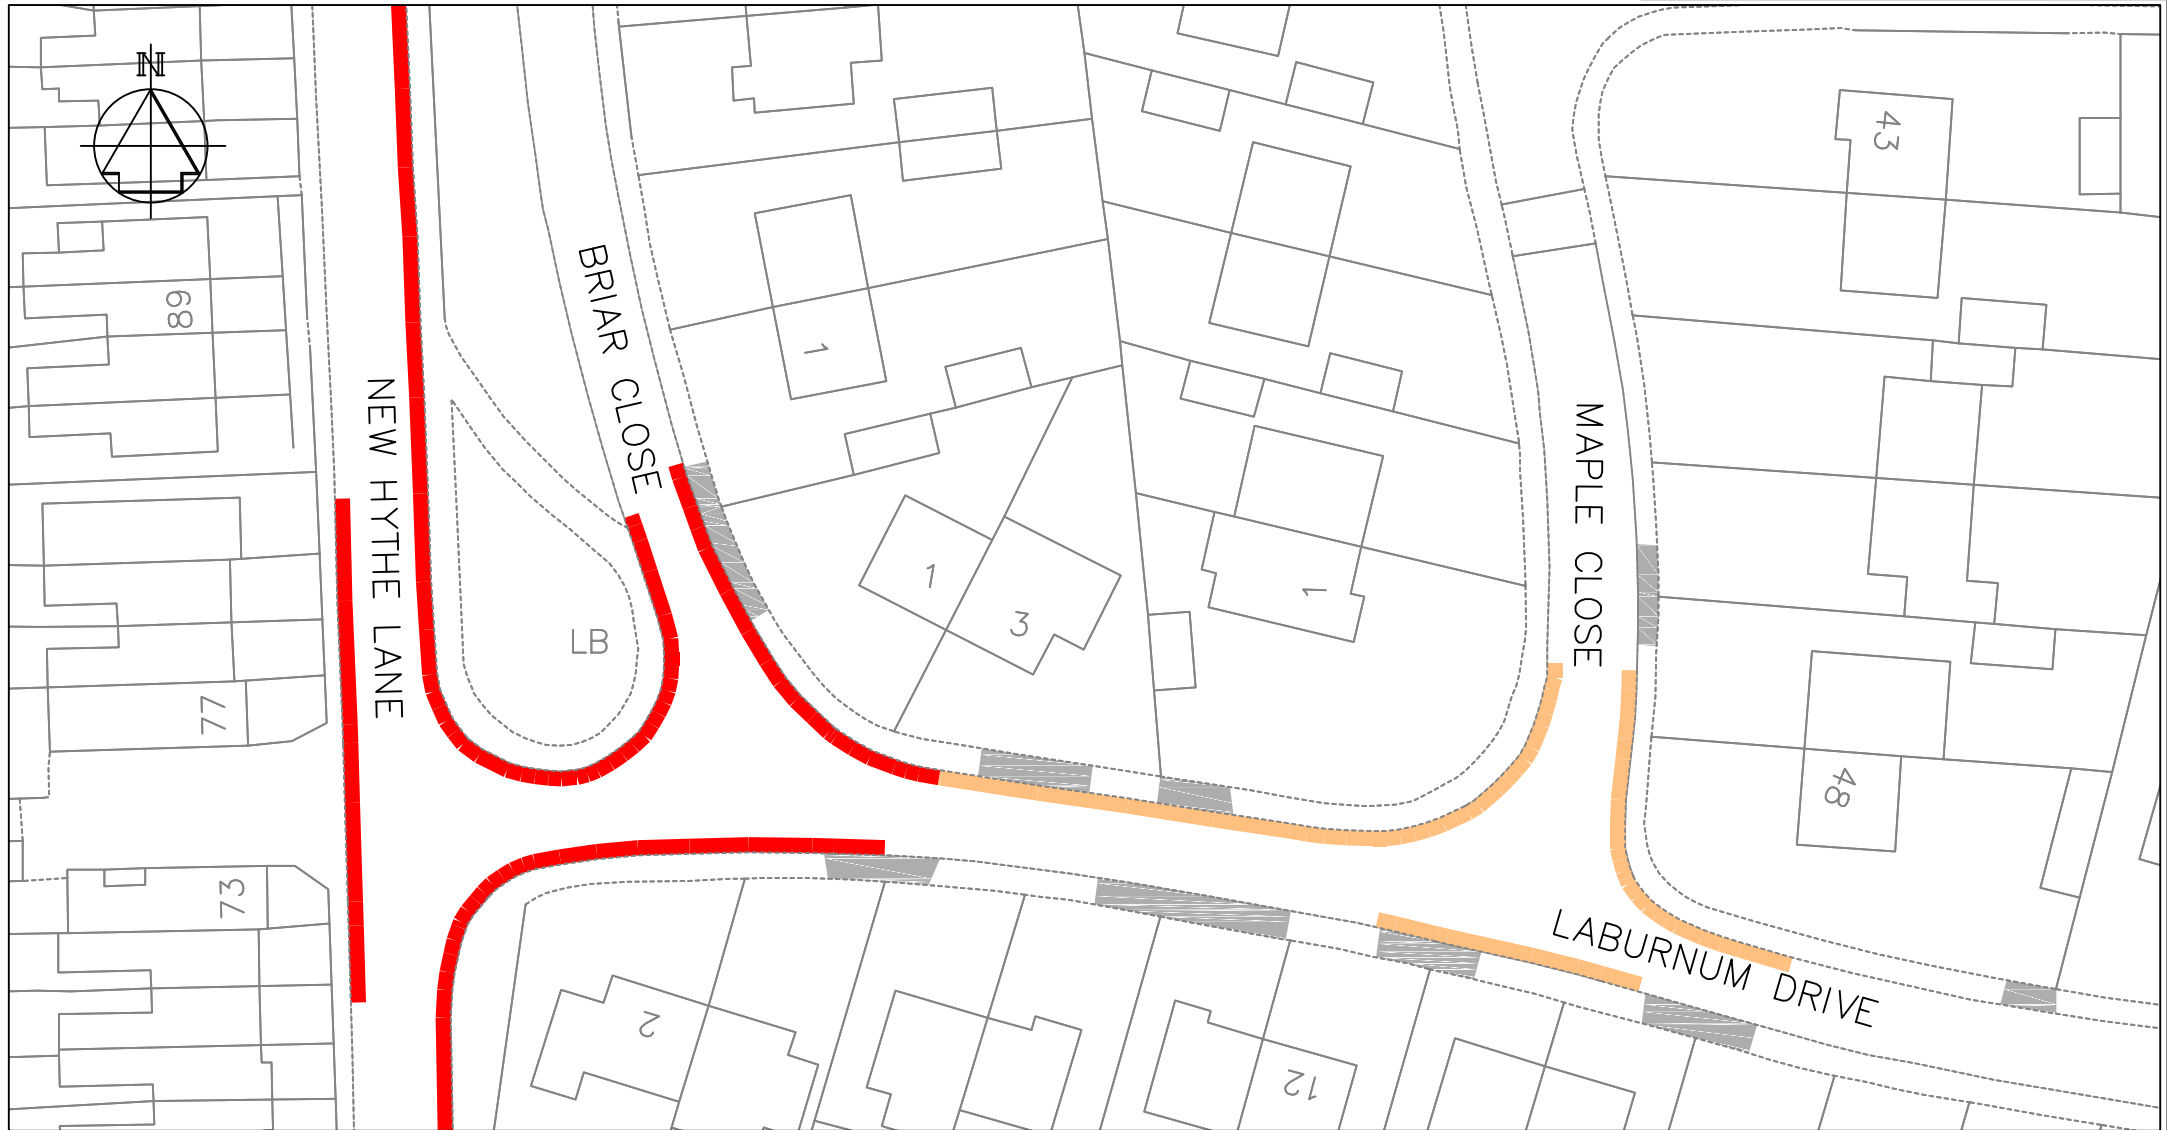

**KEY**  
— Existing 'No waiting at any time' (Double yellow lines)  
— Proposed 'No waiting at any time' (Double yellow lines)  
 Existing vehicle access




PLANNING, TRANSPORT & LEISURE

Chief Engineer  
**Mike McCulloch**  
 BSc(Eng) (Hons) C Eng MICE  
 Gibson Building  
 Gibson Drive  
 Kings Hill  
 West Malling  
 Kent ME19 4LZ  
 Tel: 01732 844522 Fax: 01732 876317

Project Title  
**Laburnum Drive /  
 Maple Close  
 Larkfield**

Drawing Title  
**Proposed changes  
 to parking  
 restrictions**

|                                |         |                     |
|--------------------------------|---------|---------------------|
| Drawn<br><b>ACB</b>            | Checked | Date<br><b>7/12</b> |
| Scale <b>1 : 500@A4</b>        |         |                     |
| Drawing No.<br><b>DD-562-7</b> |         | Rev                 |

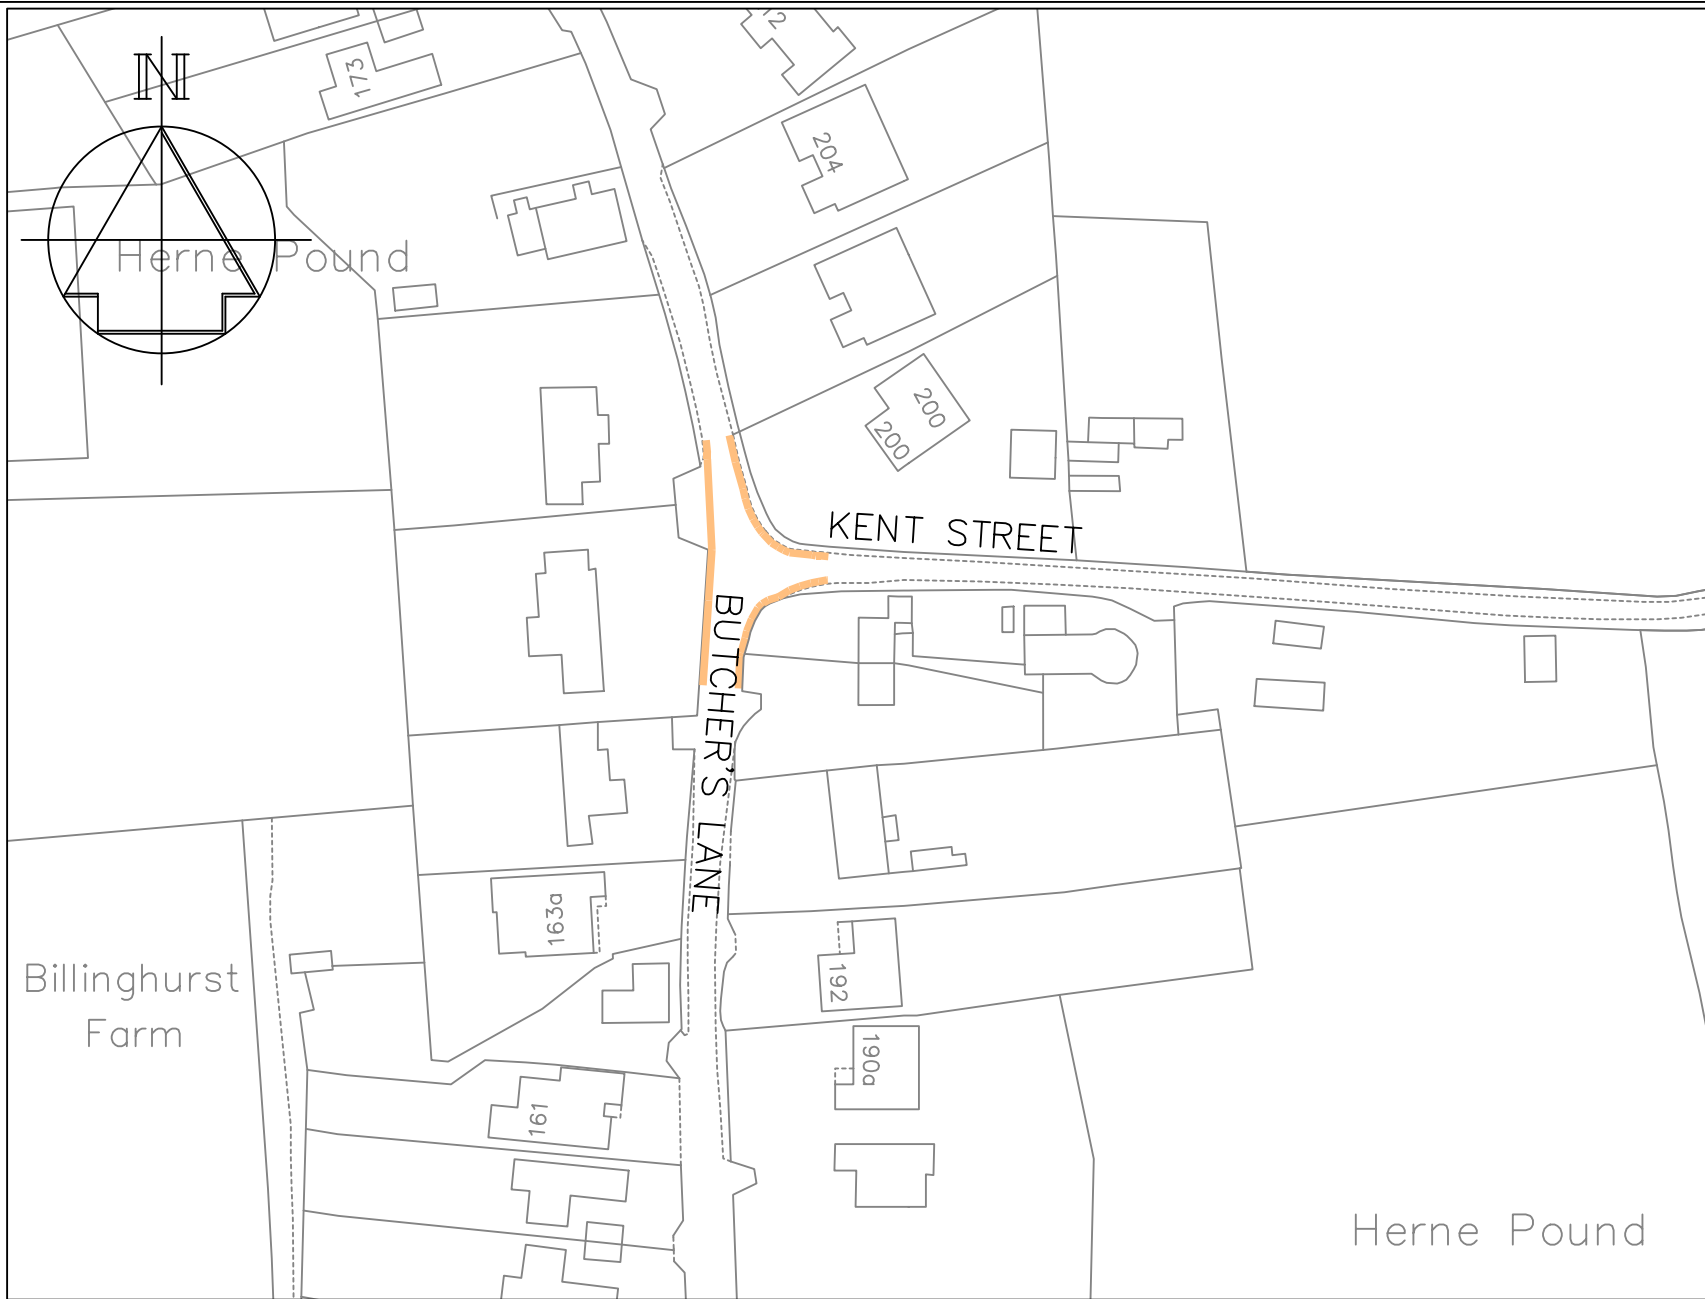

Key

— Proposed 'No waiting at any time' (double yellow lines)


**TONBRIDGE & MALLING**  
BOROUGH COUNCIL  
PLANNING, TRANSPORT & LEISURE

**Chief Engineer**  
**Mike O'Brien** BSc(Hons) C Eng MICE  
Gibson Building  
Gibson Drive  
Kings Hill  
West Malling  
Kent ME19 4LZ  
Tel: 01732 844522 Fax: 01732 876317



Project Title  
**Butcher's Lane & Kent Street  
Mereworth**

Drawing Title  
**Proposed changes to  
parking restrictions**
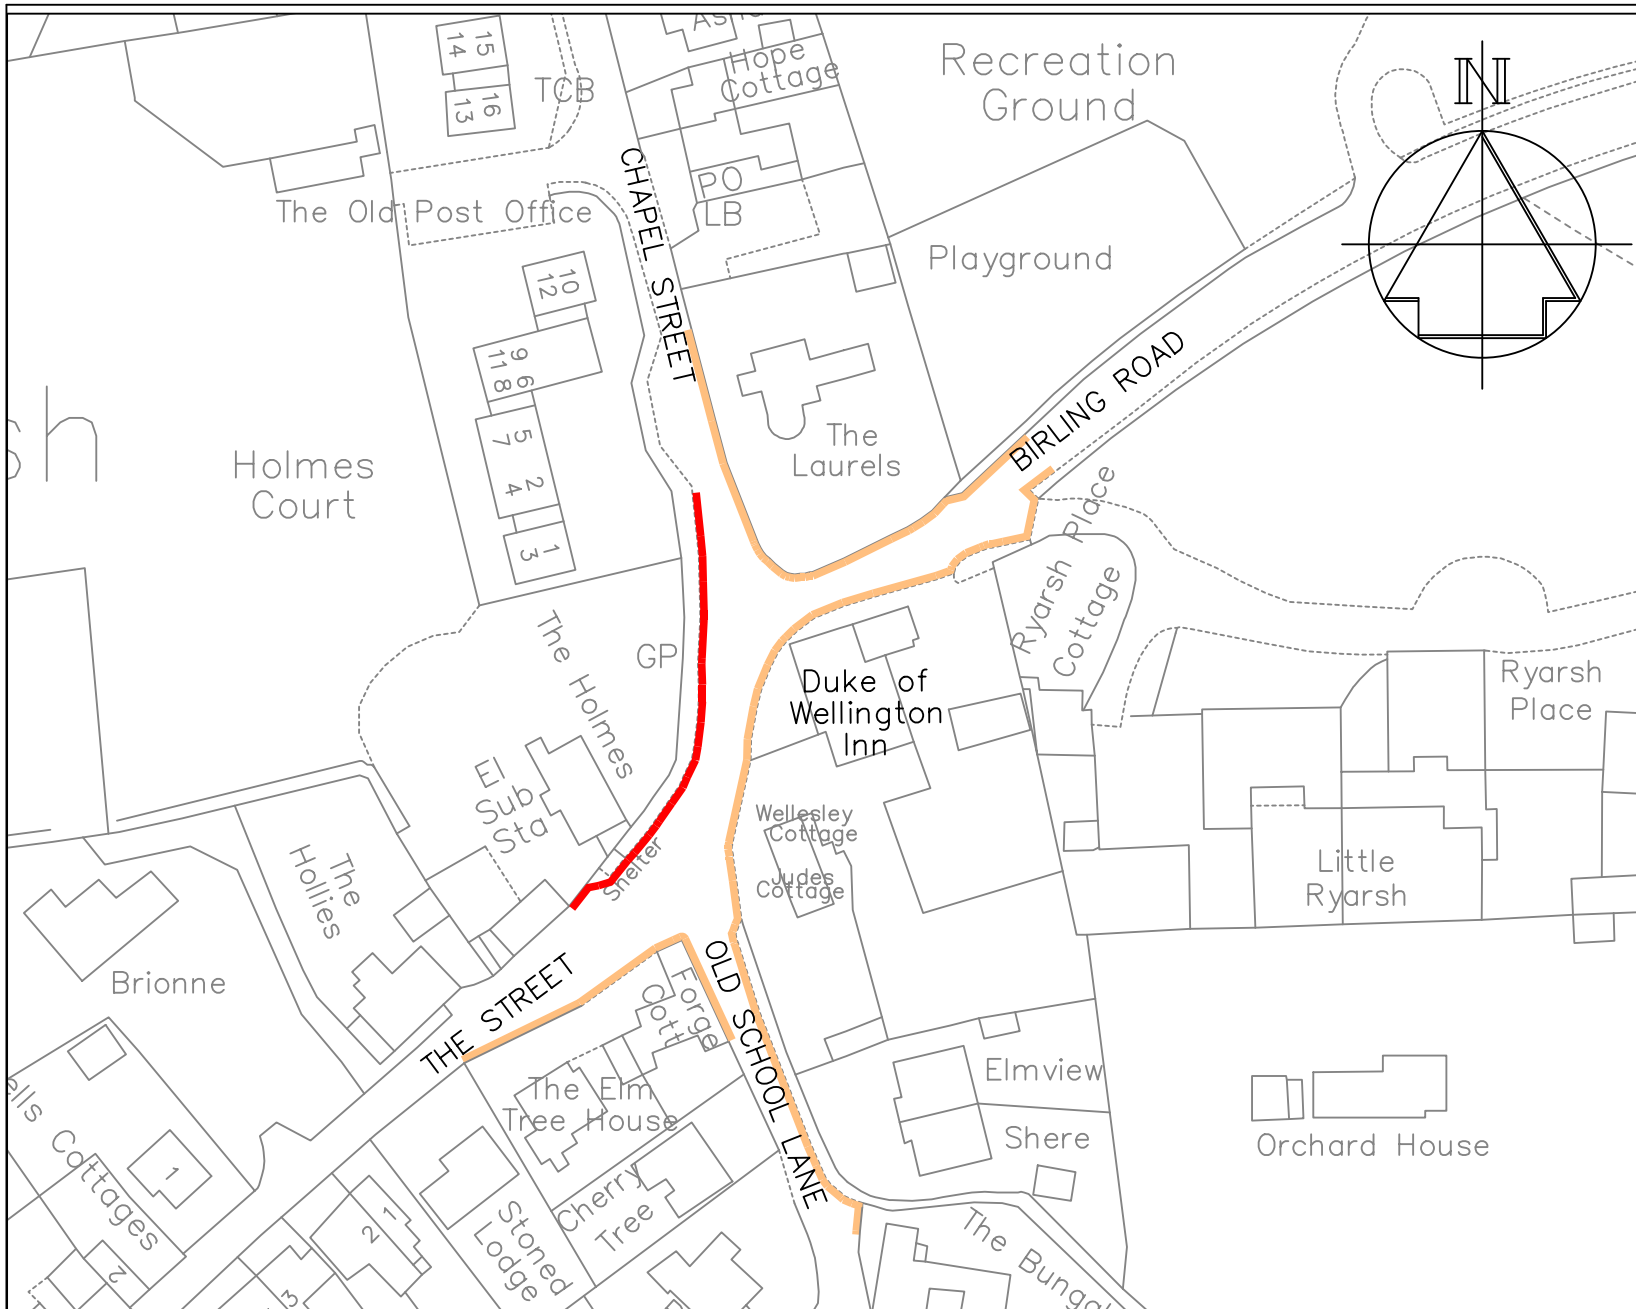
|                                 |         |      |
|---------------------------------|---------|------|
| Drawn<br>ACB                    | Checked | Date |
| Scale 1 : 1000 @ A4             |         |      |
| Drawing No.<br><b>DD-562-20</b> |         | Rev  |



**Key**

-  Existing 'No waiting at any time' (double yellow lines)
-  Proposed 'No waiting at any time' (double yellow lines)




PLANNING, TRANSPORT & LEISURE

**Chief Engineer**  
**Mike O'Brien** BSc(Hons) C Eng MICE  
 Gibson Building  
 Gibson Drive  
 Kings Hill  
 West Malling  
 Kent ME19 4LZ  
 Tel: 01732 844522 Fax: 01732 876317

Project Title  
**Birling Road  
 Ryarsh**

Drawing Title  
**Proposed changes to  
 parking restrictions**

|                                 |         |      |
|---------------------------------|---------|------|
| Drawn<br>ACB                    | Checked | Date |
| Scale 1 : 1000 @ A4             |         |      |
| Drawing No.<br><b>DD-562-21</b> |         | Rev  |

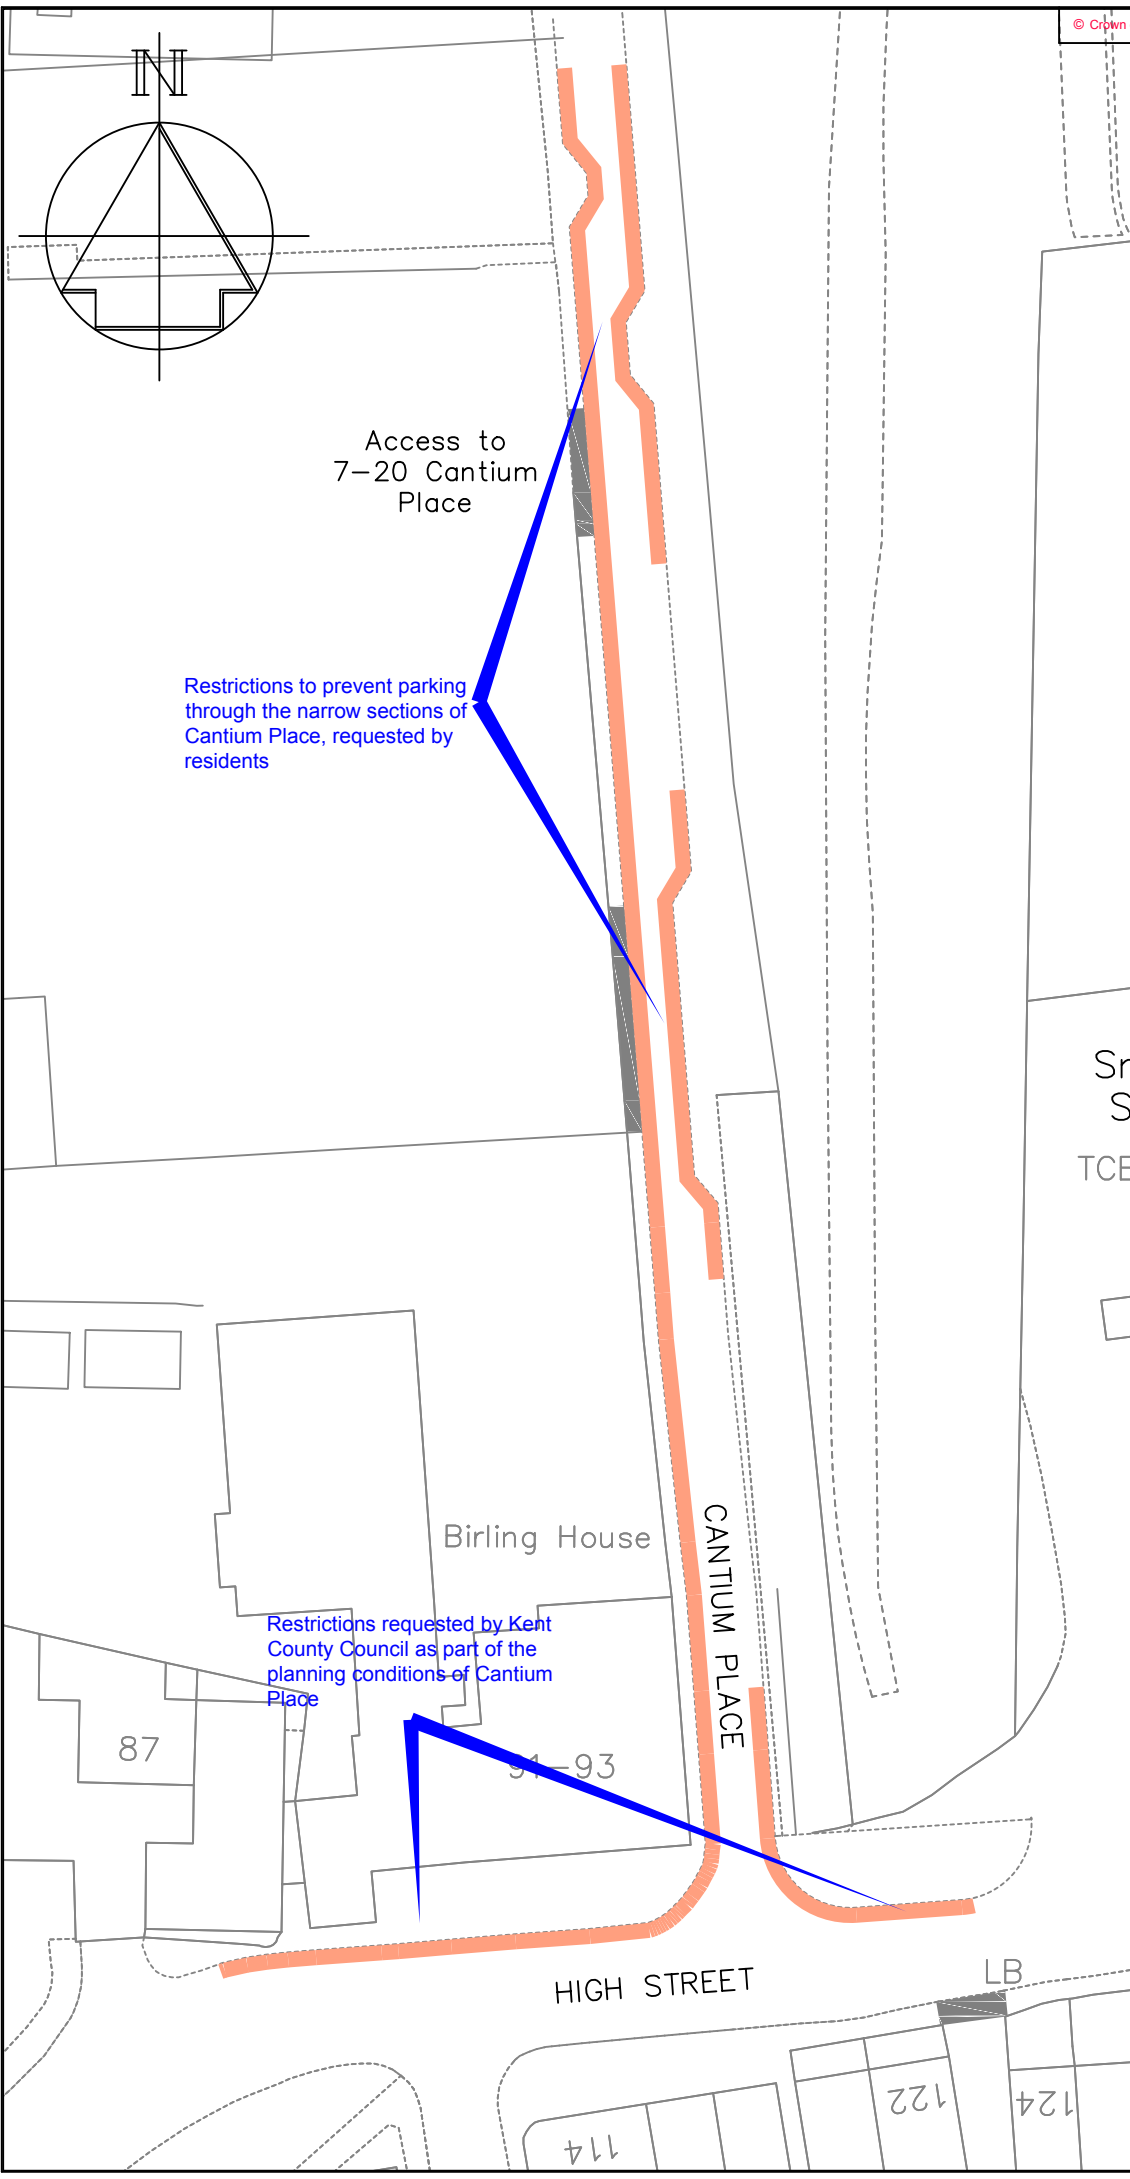

**Key**

- Proposed 'No waiting at any time' (double yellow lines)
- Existing vehicle access

Access to  
7-20 Cantium  
Place

Restrictions to prevent parking  
through the narrow sections of  
Cantium Place, requested by  
residents

Restrictions requested by Kent  
County Council as part of the  
planning conditions of Cantium  
Place

Sn  
S  
TCE

Birlinging House

CANTIUM PLACE

HIGH STREET

LB

|          |      |
|----------|------|
| Revision | Date |
|----------|------|

**TONBRIDGE & MALLING**  
BOROUGH COUNCIL  
PLANNING, TRANSPORT & LEISURE


Chief Engineer  
**Mike O'Brien** BSc(Hons) C Eng MICE  
Gibson Building  
Gibson Drive  
Kings Hill  
West Malling  
Kent ME19 4LZ  
Tel: 01732 844522 Fax: 01732 876317

Project Title  
**Cantium Place & High Street  
Snodland**





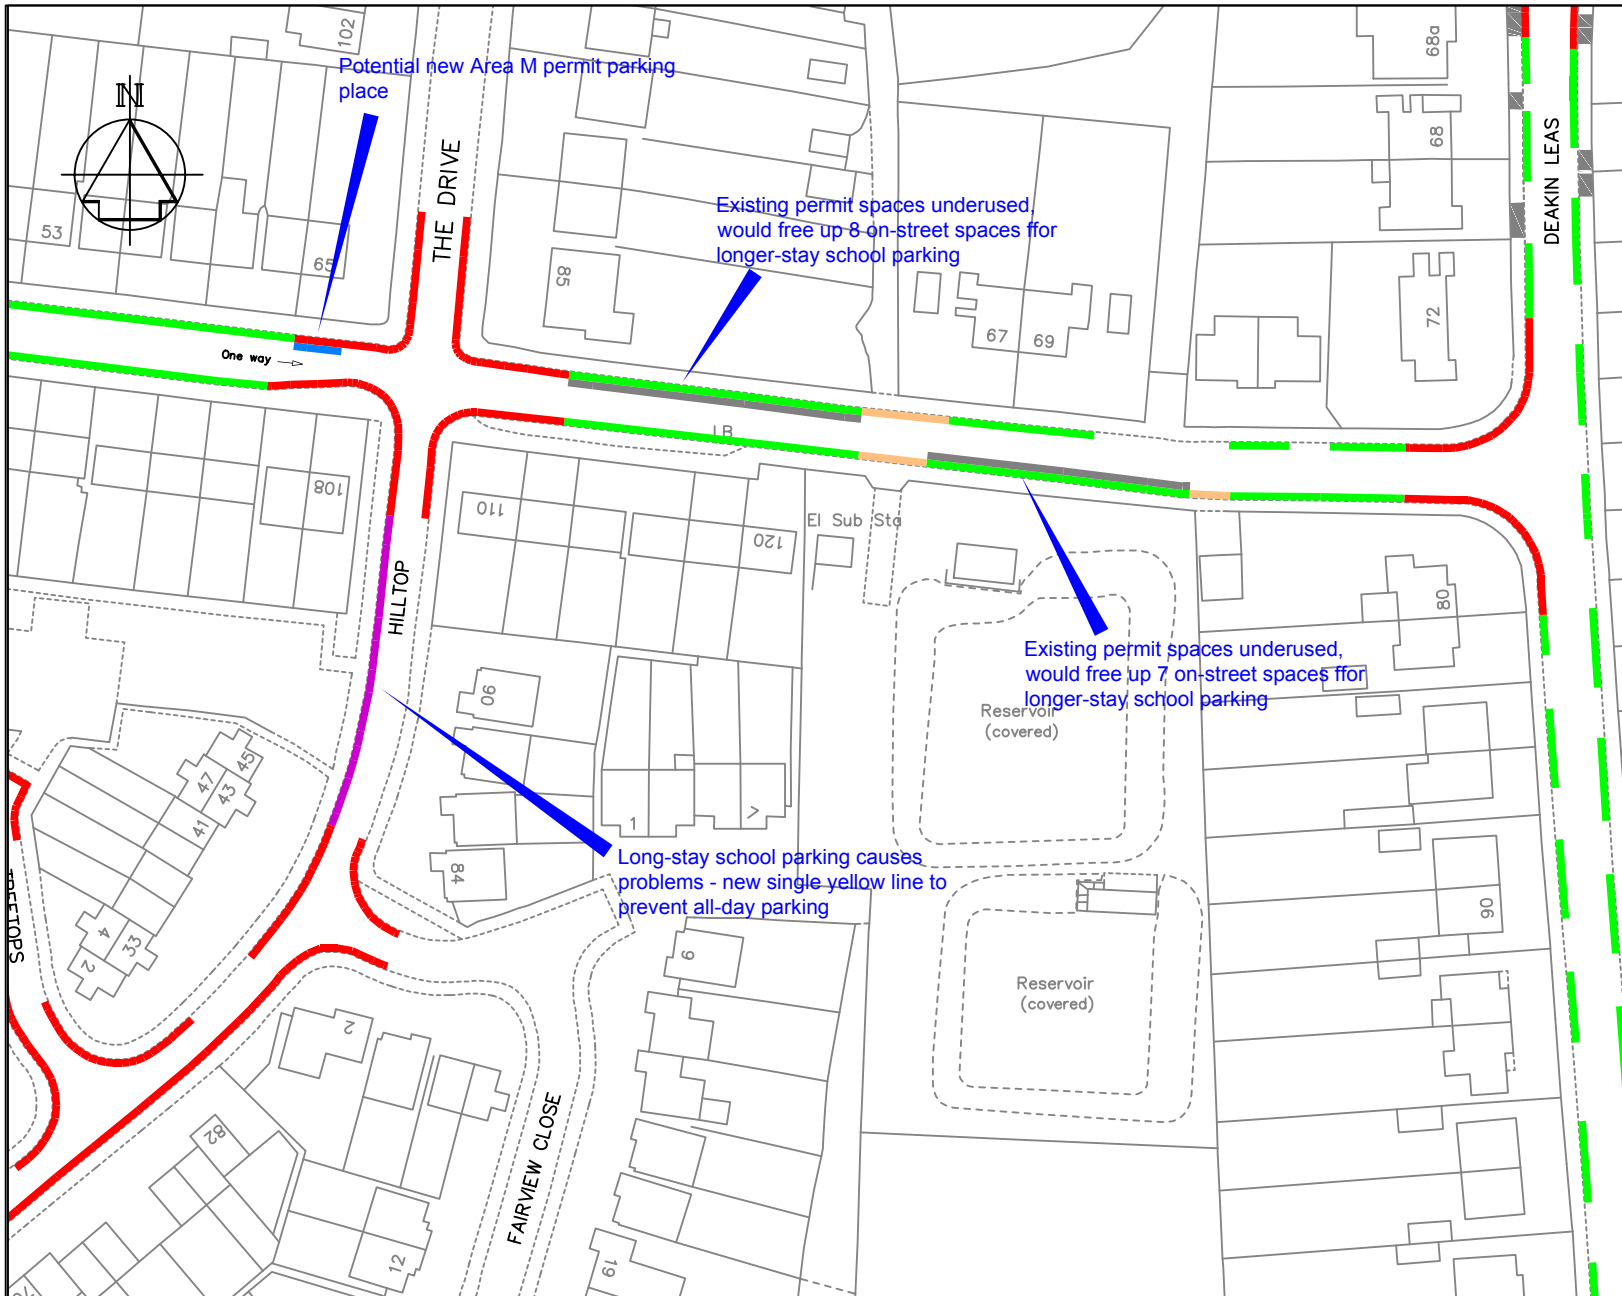

Drawing Title  
**Proposed changes to  
parking arrangements**

|           |         |              |
|-----------|---------|--------------|
| Drawn ACB | Checked | Date 18/7/12 |
|-----------|---------|--------------|

|                  |                                 |     |
|------------------|---------------------------------|-----|
| Scale 1:500 @ A4 | Drawing No.<br><b>DD-562-23</b> | Rev |
|------------------|---------------------------------|-----|



### Key

-  Existing 'No waiting at any time' (double yellow lines)
-  Proposed 'No waiting at any time' (double yellow lines)
-  Proposed 'No waiting' (single yellow lines), Mon-Fri, 8am-6pm
-  Existing permit holders only, Mon-Fri, 9.30am-10.30am & 1pm-2pm area M
-  Proposed permit holders only, Mon-Fri, 9.30am-10.30am & 1pm-2pm area M
-  Parking places to be revoked



PLANNING, TRANSPORT & LEISURE

Chief Engineer  
**Mike O'Brien**

BSc(Eng) (Hons) C Eng MICE  
Gibson Building  
Gibson Drive  
Kings Hill  
West Malling  
Kent ME19 4LZ  
Tel: 01732 844522 Fax: 01732 876317

Project Title

**Baltic Road and Hilltop  
Tonbridge**

Drawing Title

**Proposed changes to parking arrangements**

Drawn  
ACB



Checked  
ACB

Date  
2/7/12

Scale 1 : 1000 @ A4

Drawing No.  
DD-562-25

Rev

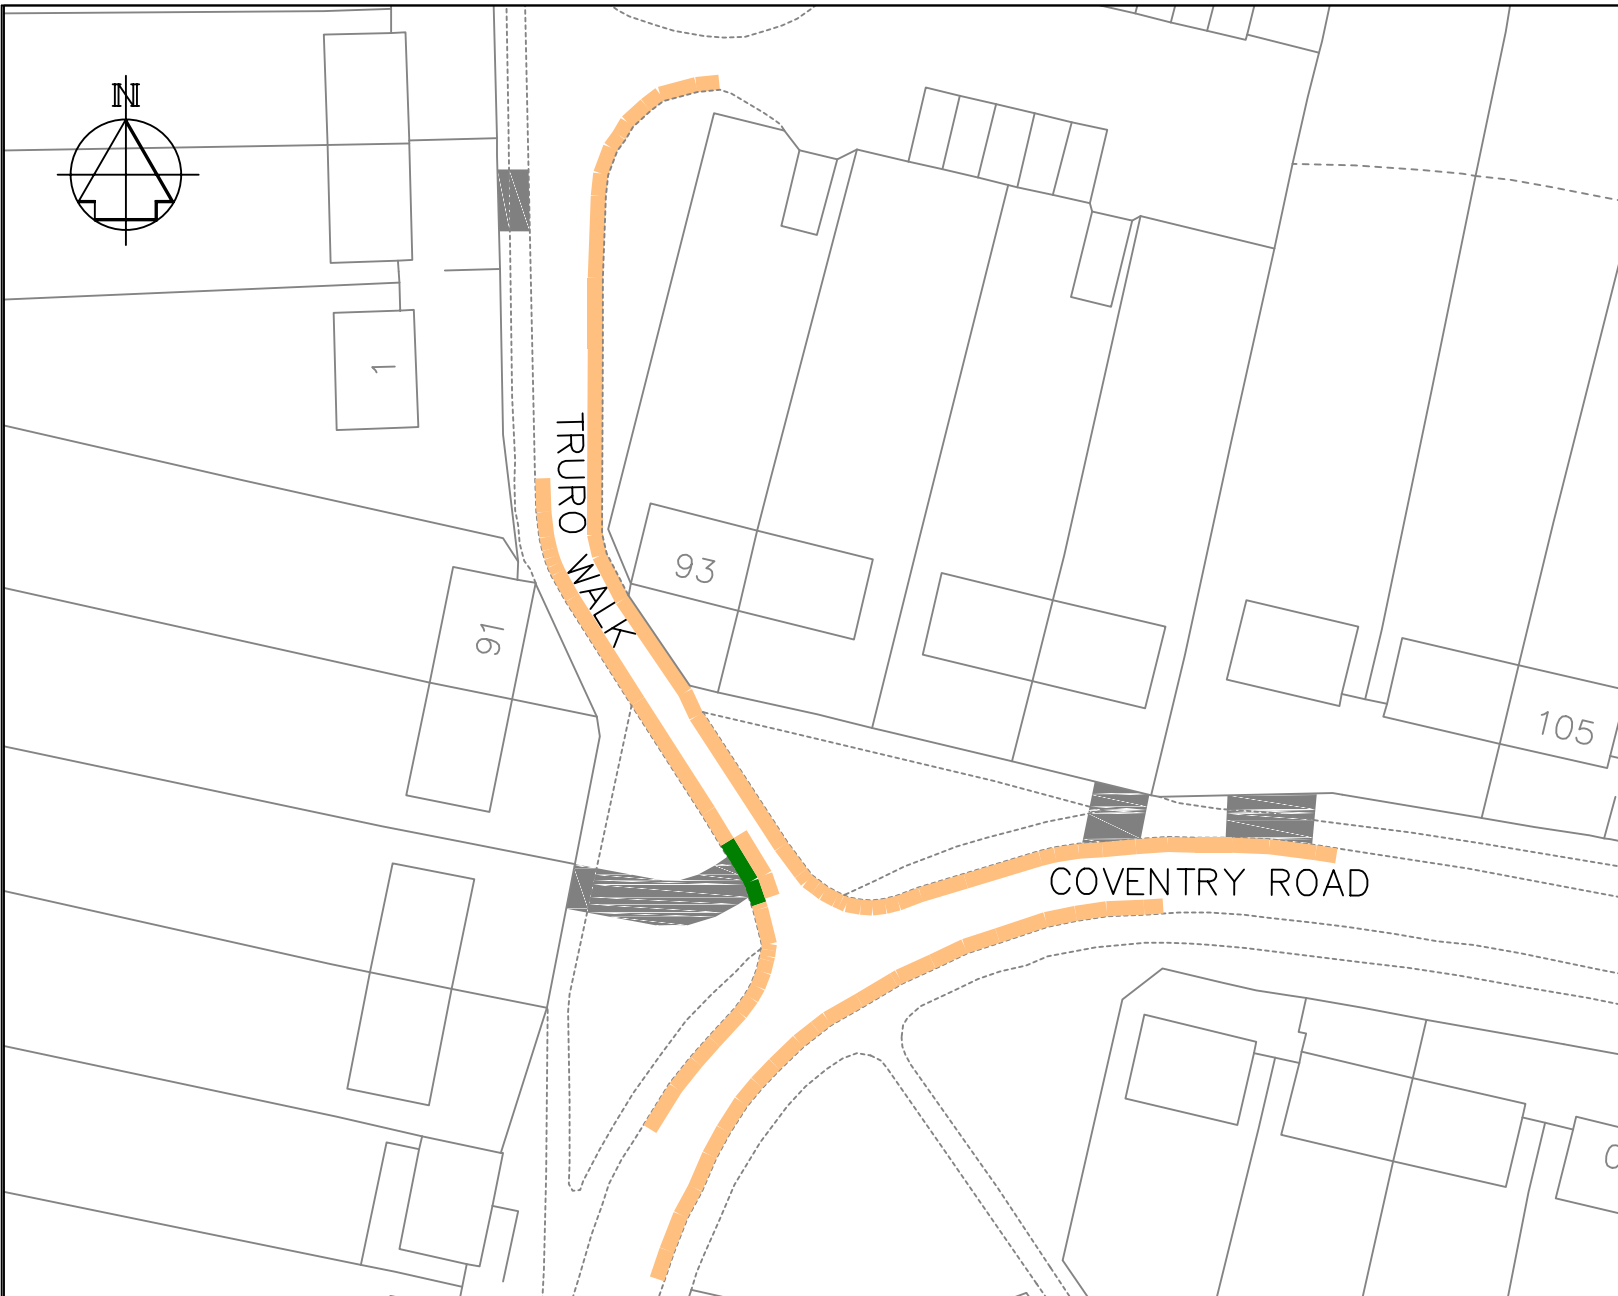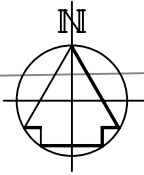

### Key

- Proposed 'No waiting at any time' (double yellow lines)
- Existing 'Access protection line'
- Existing vehicle access



PLANNING, TRANSPORT  
& LEISURE

Chief Engineer  
**Mike McCulloch**

BSc(Eng) (Hons) C Eng MICE  
Gibson Building  
Gibson Drive  
Kings Hill  
West Malling  
Kent ME19 4LZ  
Tel: 01732 844522 Fax: 01732 876317

Project Title

**Coventry Road /  
Truro Walk  
Tonbridge**

Drawing Title

**Proposed changes  
to parking  
arrangements**

|       |         |      |
|-------|---------|------|
| Drawn | Checked | Date |
|-------|---------|------|



Scale 1:500

Drawing No.  
**DD-562-38**

Rev



### Key

-  Proposed 'No waiting at any time' (double yellow lines)
-  Existing 'Access protection line'



PLANNING, TRANSPORT & LEISURE

Chief Engineer  
**Mike McCulloch**

BSc(Eng) (Hons) C Eng MICE  
Gibson Building  
Gibson Drive  
Kings Hill  
West Malling  
Kent ME19 4LZ  
Tel: 01732 844522 Fax: 01732 876317

Project Title

Phase 6b - Proposed New & Amended Parking Restrictions

Drawing Title


Dernier Road & Rowan Mews  
Tonbridge

|              |         |                      |
|--------------|---------|----------------------|
| Drawn<br>ACB | Checked | Date<br>5th Oct 2011 |
|--------------|---------|----------------------|






Scale 1:500
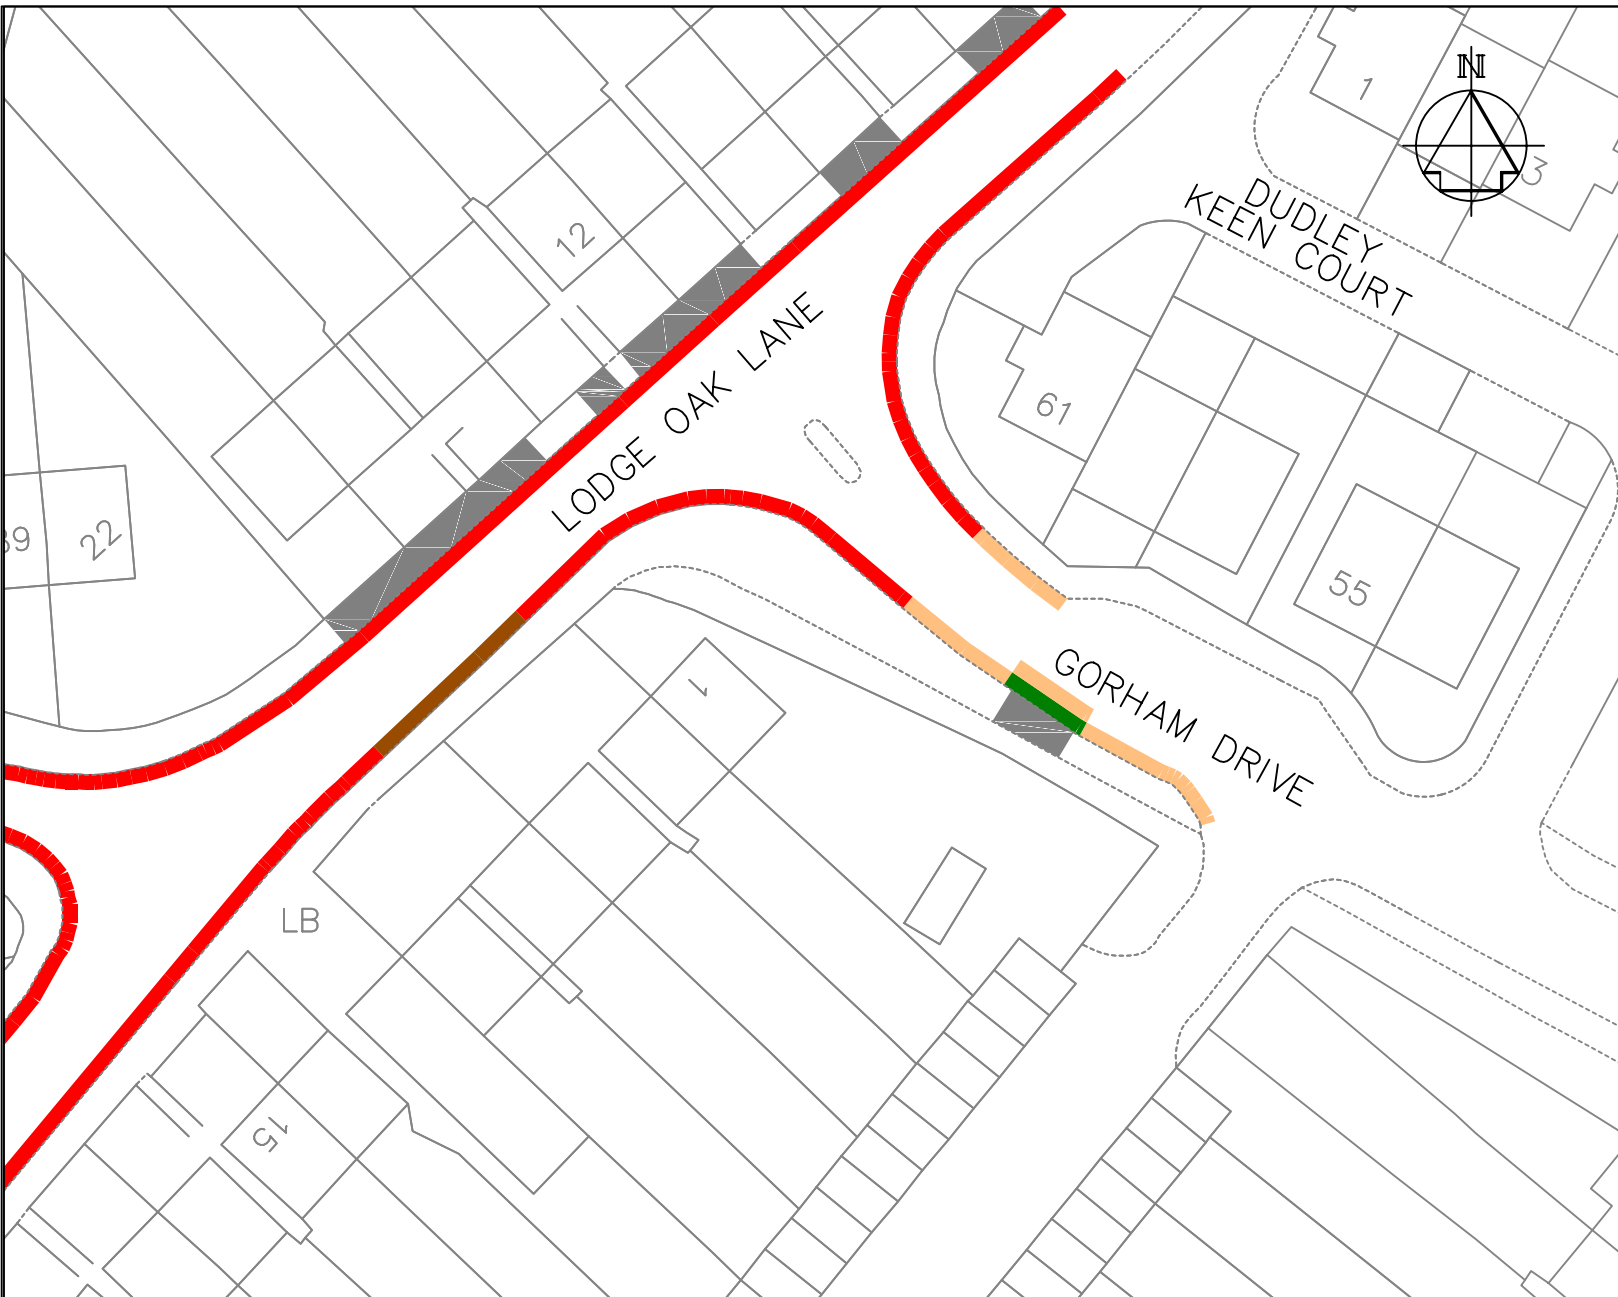
|                                 |     |
|---------------------------------|-----|
| Drawing No.<br><b>DD-562-26</b> | Rev |
|---------------------------------|-----|





### Key

-  Existing 'No waiting at any time' (double yellow lines)
-  Existing limited waiting Mon-Fri, 8am-6pm, 1hr no return 1he and Area P permits
-  Proposed 'No waiting at any time' (double yellow lines)
-  Existing 'Access protection line'
-  Existing vehicle access



PLANNING, TRANSPORT & LEISURE

Chief Engineer  
**Mike McCulloch**

BSc(Eng) (Hons) C Eng MICE  
Gibson Building  
Gibson Drive  
Kings Hill  
West Malling  
Kent ME19 4LZ  
Tel: 01732 844522 Fax: 01732 876317

Project Title

Gorham Drive /  
Lodge Oak Lane  
Tonbridge

Drawing Title


Proposed changes  
to parking  
arrangements

|       |         |      |
|-------|---------|------|
| Drawn | Checked | Date |
|-------|---------|------|





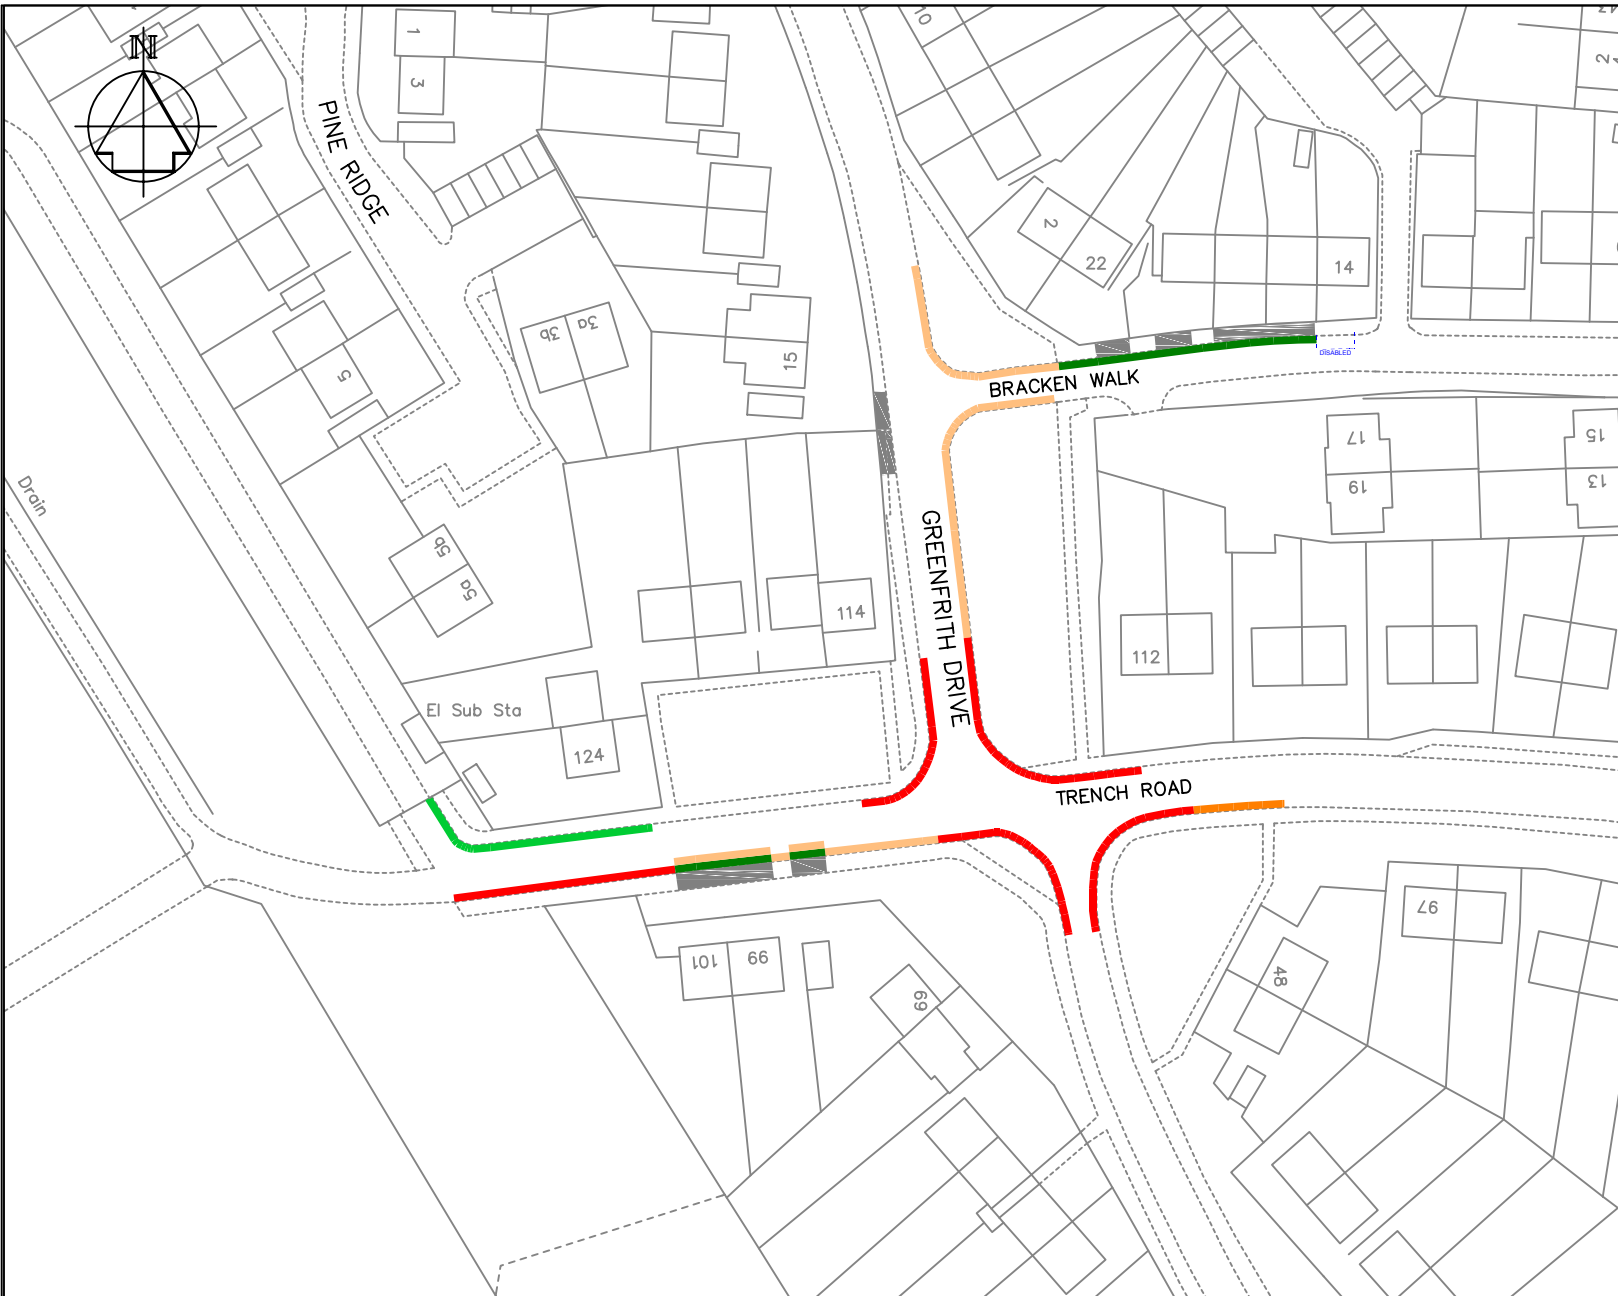


Scale 1:500

Drawing No.  
**DD-562-27**

Rev



### Key

-  Existing 'No waiting at any time' (double yellow lines)
-  Existing 'School Keep Clear, Mon-Fri, 8am-4pm' (zig-zag yellow lines)
-  Proposed 'No waiting at any time' (double yellow lines)
-  Existing 'Bus stop clearway'
-  Existing 'Access protection line'
-  Existing 'Disabled' bay
-  Existing vehicle access



PLANNING, TRANSPORT & LEISURE

Chief Engineer  
**Mike McCulloch**

BSc(Eng) (Hons) C Eng MICE  
Gibson Building  
Gibson Drive  
Kings Hill  
West Malling  
Kent ME19 4LZ  
Tel: 01732 844522 Fax: 01732 876317

Project Title

**Greenfrith Drive /  
Trench Road  
Tonbridge**

Drawing Title


**Proposed changes  
to parking  
arrangements**

|       |         |      |
|-------|---------|------|
| Drawn | Checked | Date |
|-------|---------|------|





Scale 1:1000

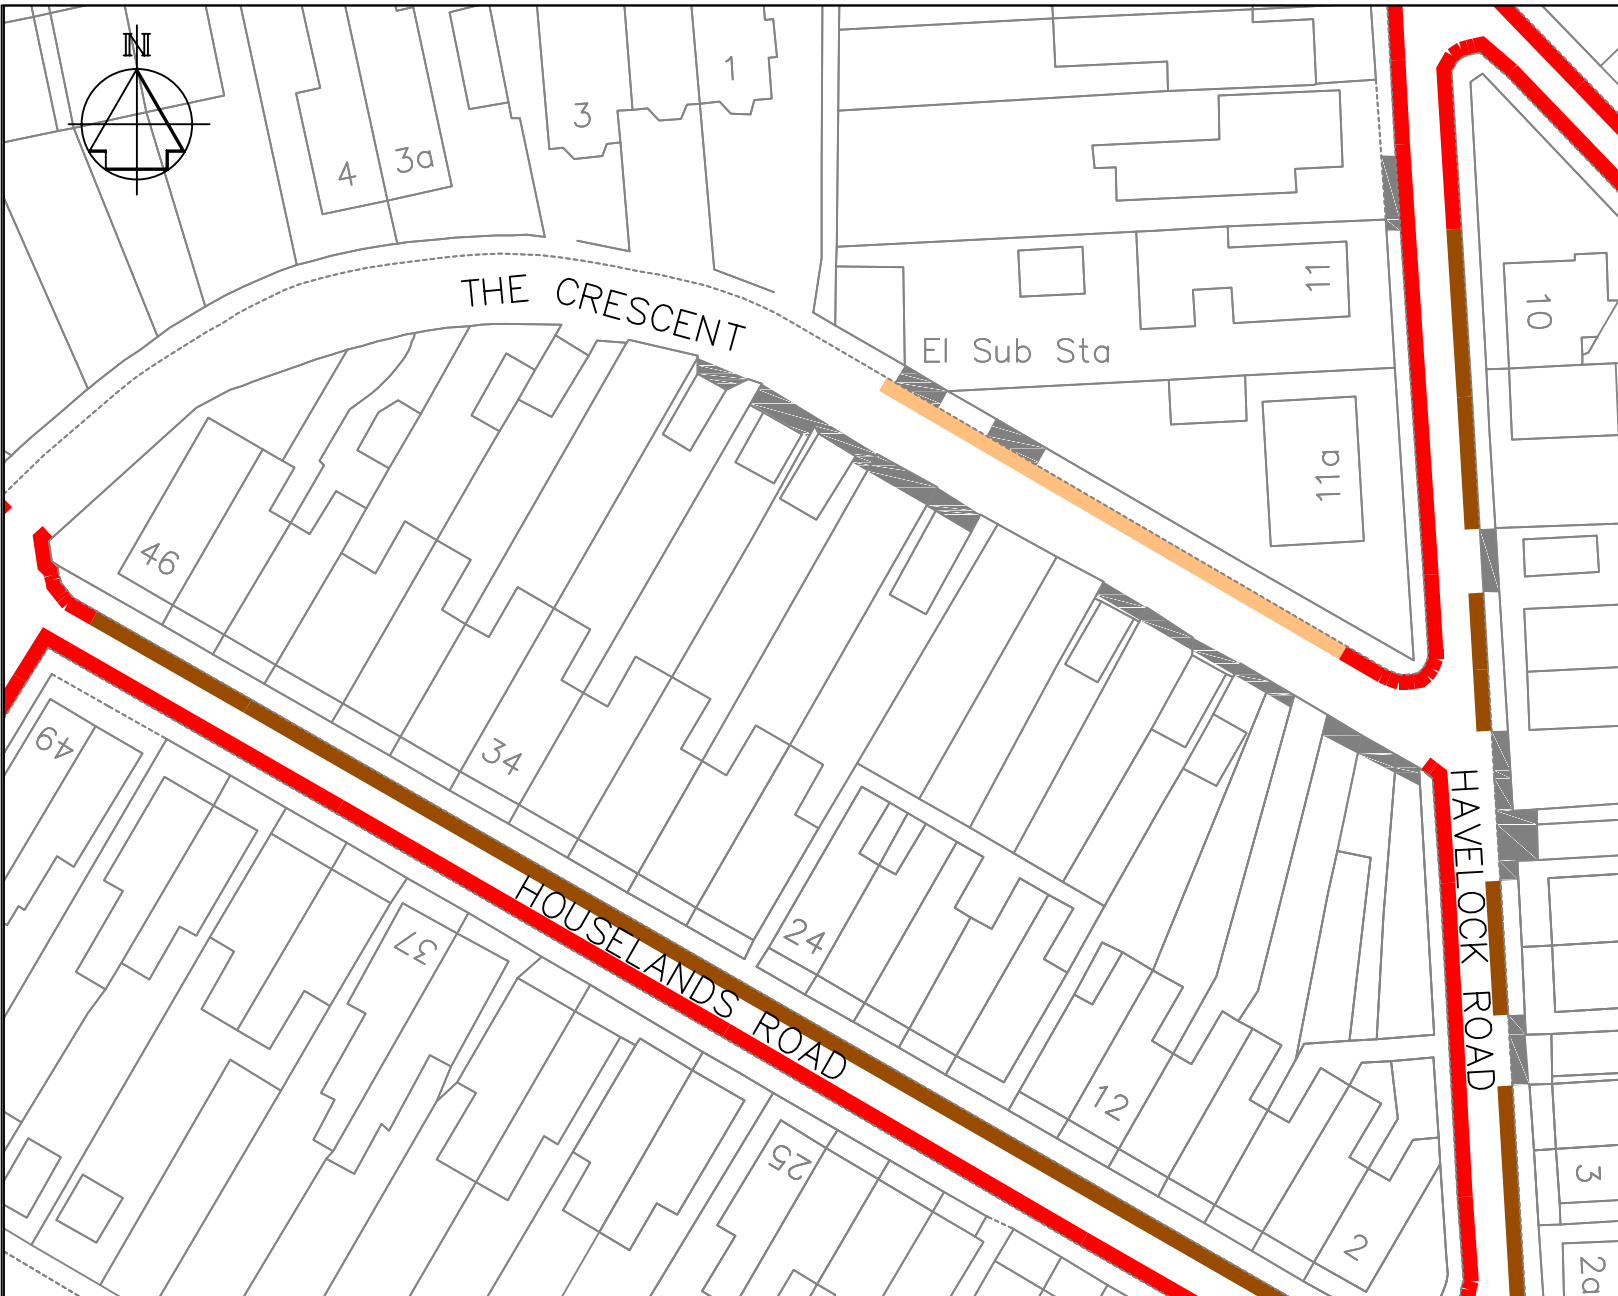Drawing No.  
**DD-562-28**

Rev



**Key**

-  Existing 'No waiting at any time' (double yellow lines)
-  Existing Area J permit parking bays, Mon-Sat, 7.30-9.30am & 4-8pm
-  Proposed 'No waiting at any time' (double yellow lines)
-  Existing vehicle access



PLANNING, TRANSPORT & LEISURE

Chief Engineer  
**Mike McCulloch**

BSc(Eng) (Hons) C Eng MICE  
Gibson Building  
Gibson Drive  
Kings Hill  
West Malling  
Kent ME19 4LZ  
Tel: 01732 844522 Fax: 01732 876317


Project Title

**The Crescent  
Tonbridge**

Drawing Title

**Proposed changes  
to parking  
arrangements**

|                                 |         |      |
|---------------------------------|---------|------|
| Drawn                           | Checked | Date |
| Scale 1:500                     |         |      |
| Drawing No.<br><b>DD-562-37</b> |         | Rev  |

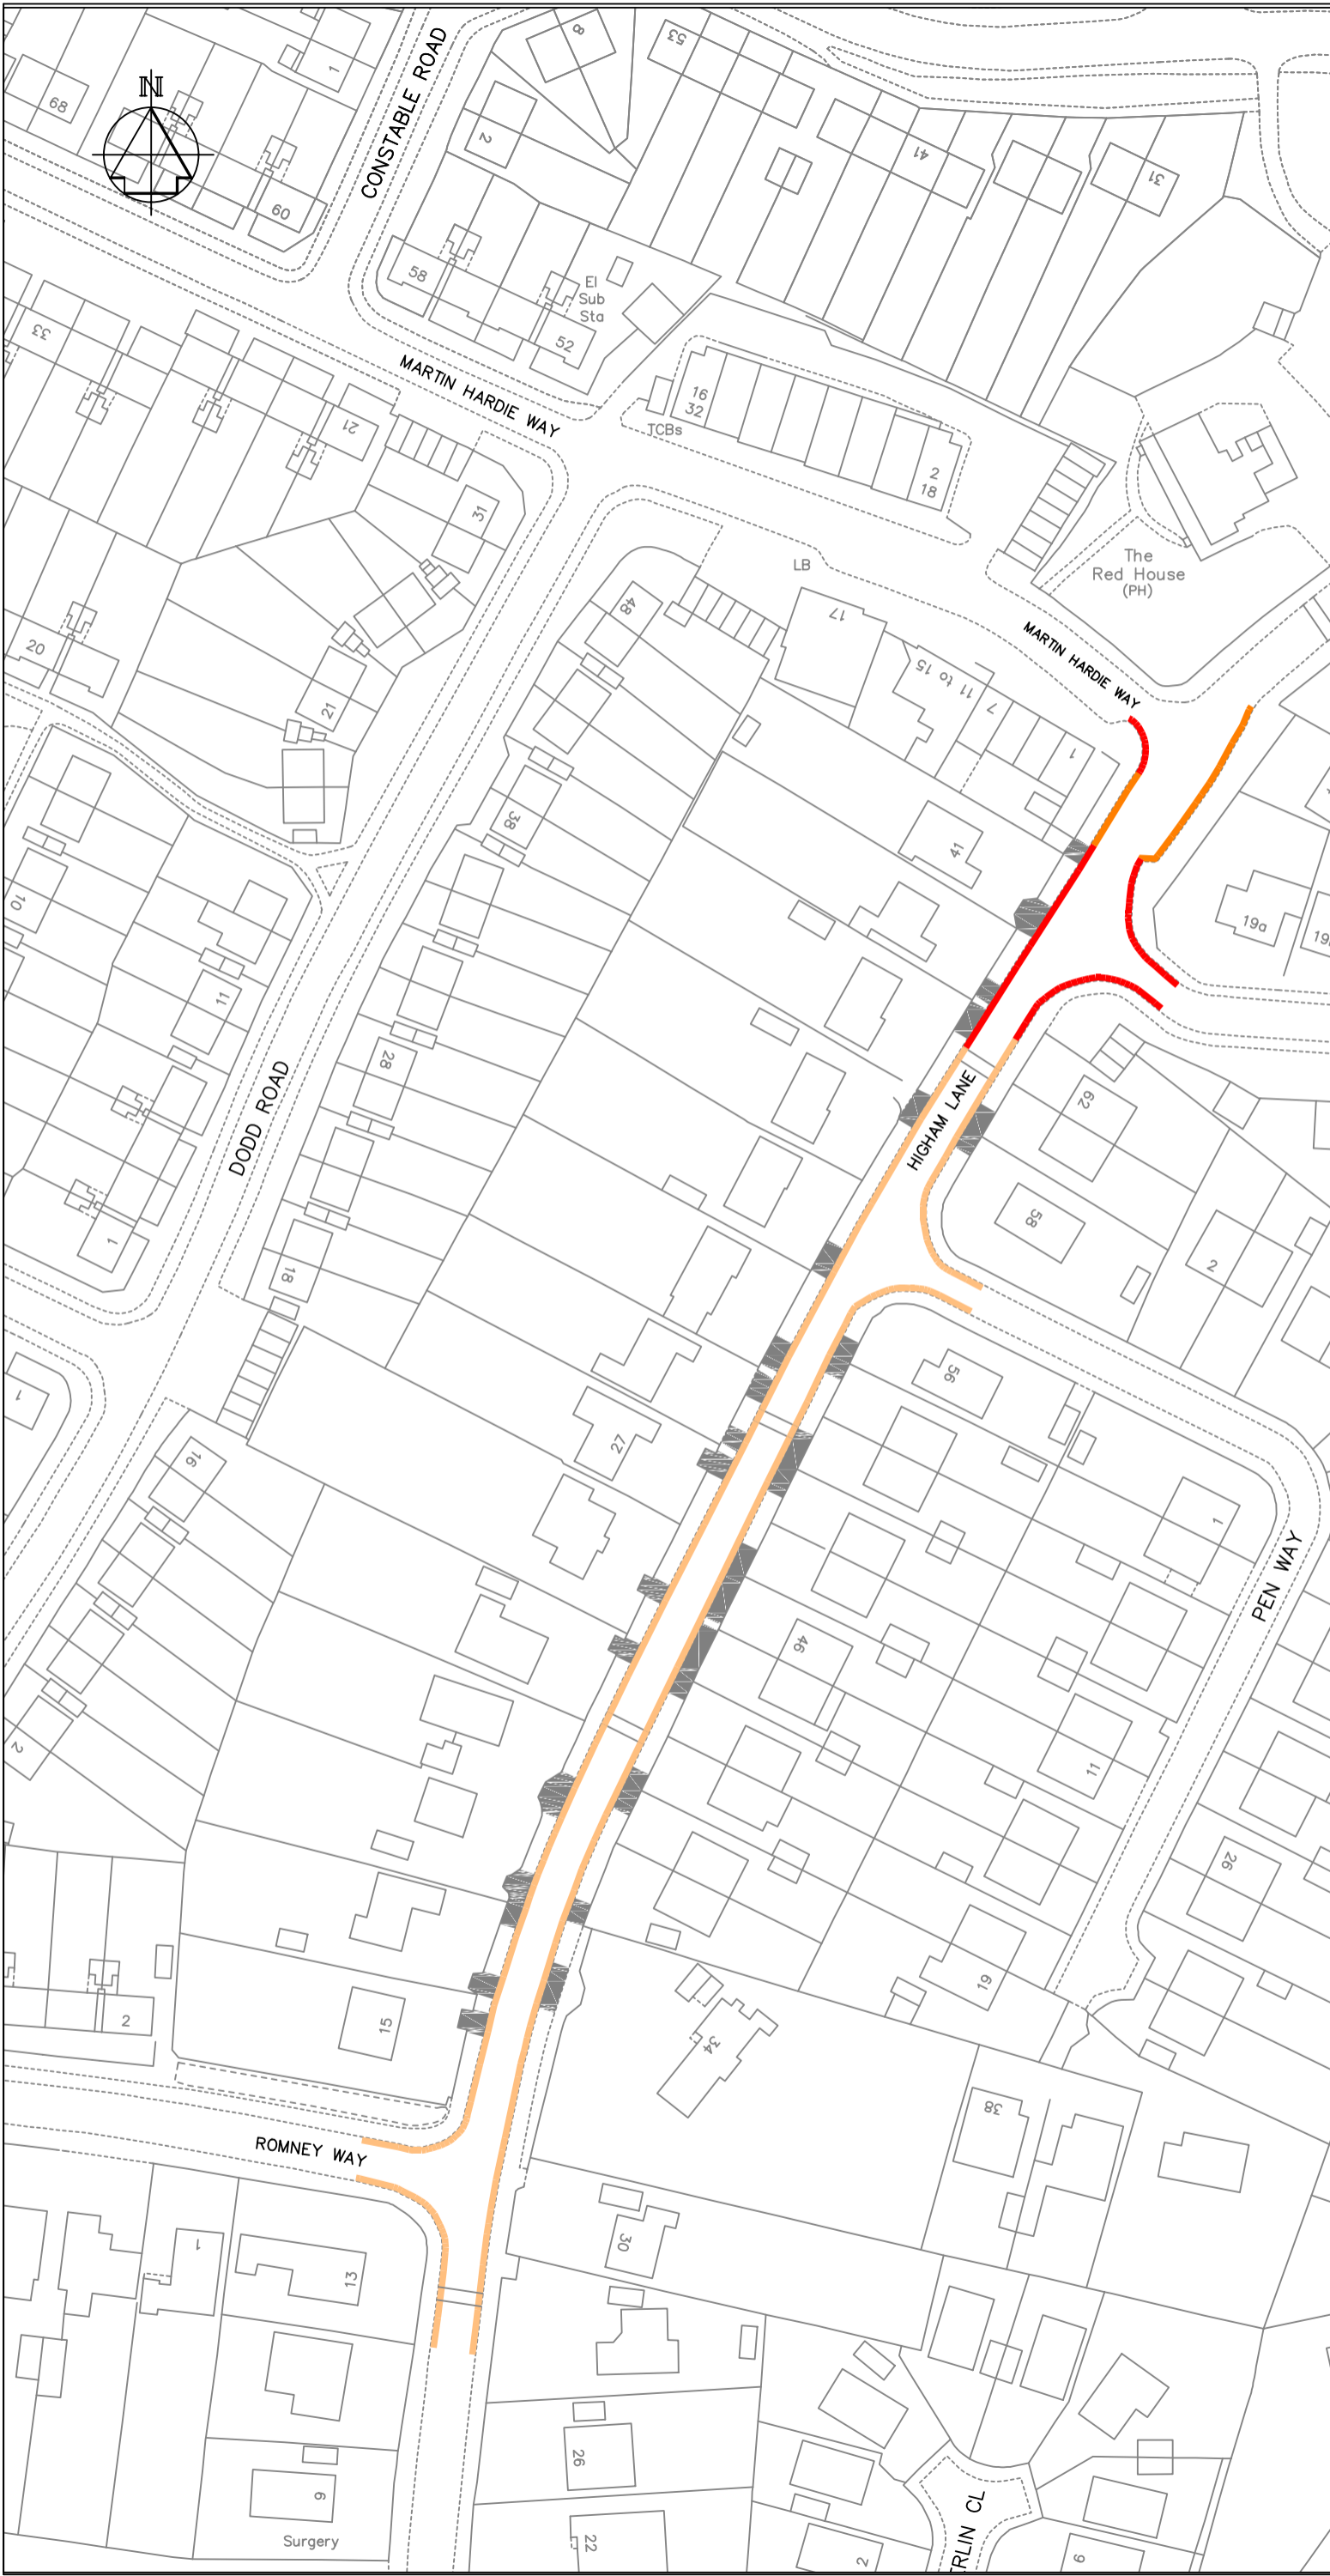

**Key**

- Existing 'No waiting at any time' (double yellow lines)
- Proposed 'No waiting at any time' (double yellow lines)
- Existing 'Bus stop clearway'
- Existing vehicle access

| Revision | Date |
|----------|------|
|          |      |



**TONBRIDGE & MALLING**  
BOROUGH COUNCIL

PLANNING, TRANSPORT & LEISURE

**Chief Engineer**  
**Mike McCulloch**  
 BSc(Eng) (Hons) C Eng MICE  
 Gibson Building  
 Gibson Drive  
 Kings Hill  
 West Malling  
 Kent ME19 4LZ  
 Tel: 01732 844522 Fax: 01732 876317


**Project Title**  
 Higham Lane  
 Tonbridge

**Drawing Title**  
 Proposed changes  
 to parking  
 arrangements





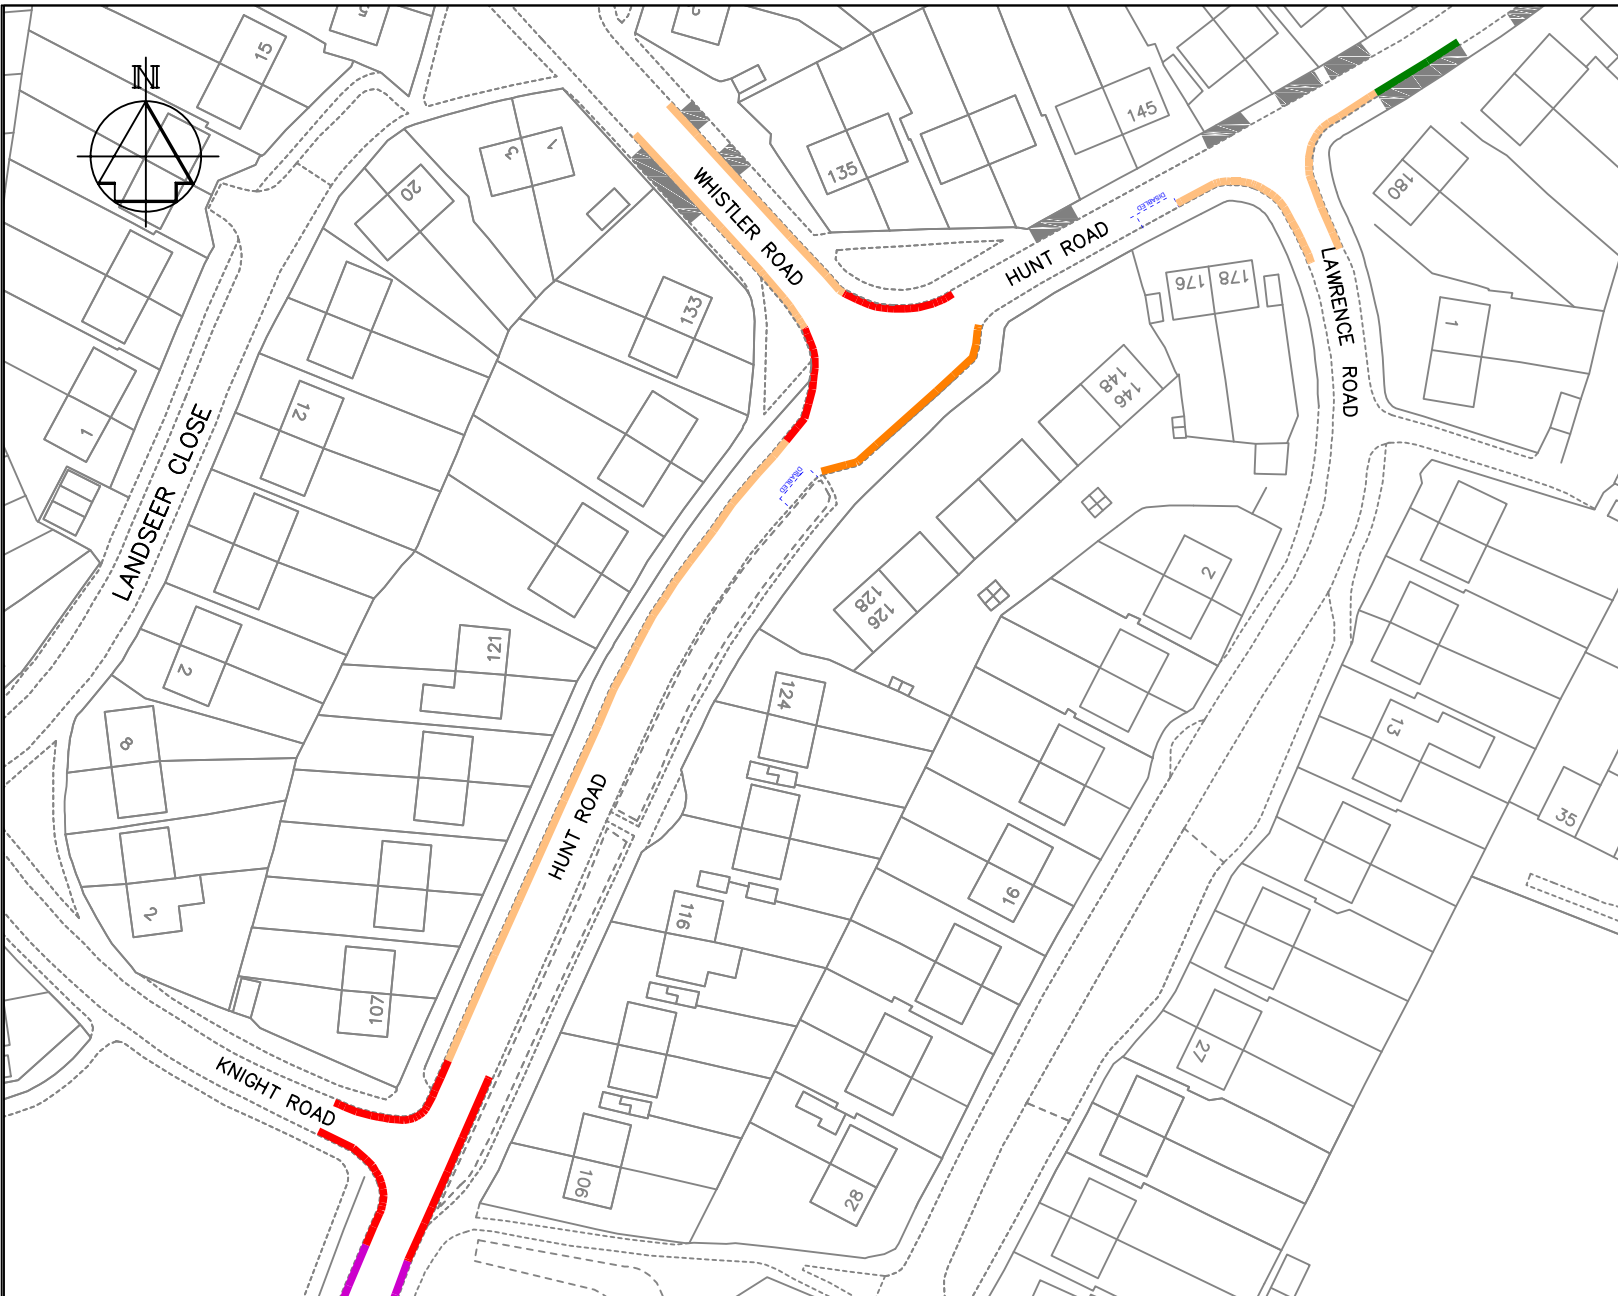


|       |         |      |
|-------|---------|------|
| Drawn | Checked | Date |
|-------|---------|------|

**Scale** 1:1000

|                                 |            |
|---------------------------------|------------|
| <b>Drawing No.</b><br>DD-562-29 | <b>Rev</b> |
|---------------------------------|------------|



### Key

-  Existing 'No waiting at any time' (double yellow lines)
-  Existing 'No waiting, Mon-Sat, 8am-6pm' (single yellow lines)
-  Proposed 'No waiting at any time' (double yellow lines)
-  Existing 'Bus stop clearway'
-  Existing 'Access protection line'
-  Existing 'Disabled' bay
-  Existing vehicle access



PLANNING, TRANSPORT & LEISURE

Chief Engineer  
**Mike McCulloch**

BSc(Eng) (Hons) C Eng MICE  
Gibson Building  
Gibson Drive  
Kings Hill  
West Malling  
Kent ME19 4LZ  
Tel: 01732 844522 Fax: 01732 876317

Project Title

Hunt Road / Whistler  
Road  
Tonbridge

Drawing Title


Proposed changes  
to parking  
arrangements

|       |         |      |
|-------|---------|------|
| Drawn | Checked | Date |
|-------|---------|------|






Scale 1:1000

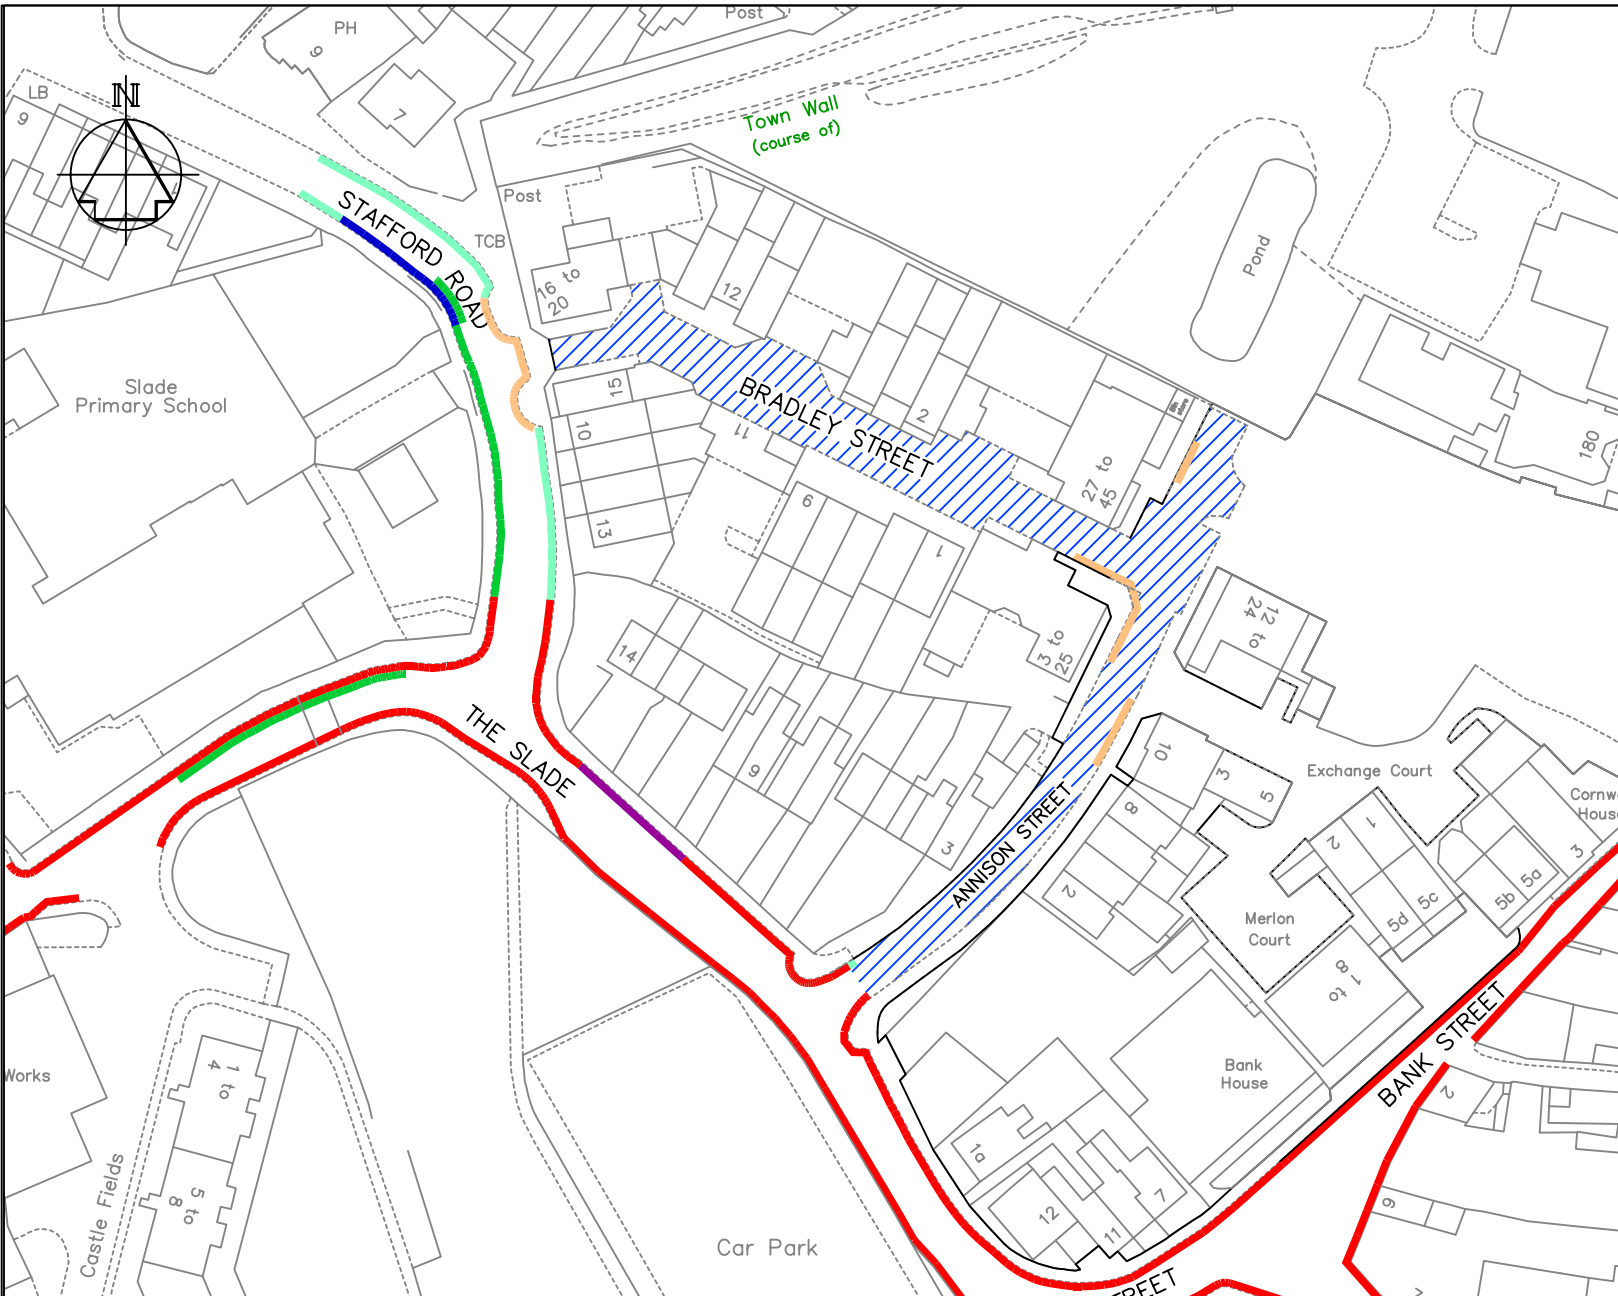Drawing No.  
**DD-562-30**

Rev



### Key

-  Existing 'No waiting at any time' (double yellow lines)
-  Proposed 'No waiting at any time' (double yellow lines)
-  Existing School Keep Clear, Mon-Fri, 8am-4pm
-  Existing permit holders only, Mon-Sat, 7.30am-9.30am & 4pm-8pm area J
-  Existing 'No waiting' (single yellow line), Mon-Sat, 7am-7pm
-  Proposed permit holders only, Mon-Sat, 7.30am-8pm, Area S



PLANNING, TRANSPORT & LEISURE

Chief Engineer  
**Mike O'Brien**

BSc(Eng) (Hons) C Eng MICE  
Gibson Building  
Gibson Drive  
Kings Hill  
West Malling  
Kent ME19 4LZ  
Tel: 01732 844522 Fax: 01732 876317

Project Title

Market Quarter area  
The Slade  
Tonbridge


Drawing Title

Proposed changes  
to parking  
arrangements

|              |                |                |
|--------------|----------------|----------------|
| Drawn<br>ACB | Checked<br>ACB | Date<br>2/7/12 |
|--------------|----------------|----------------|

Scale 1 : 1000 @ A4

|                          |     |
|--------------------------|-----|
| Drawing No.<br>DD-562-33 | Rev |
|--------------------------|-----|

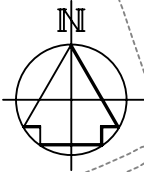

MASEFIELD WAY

CHAUCER GARDENS

Masefield Villas

SHAKESPEARE ROAD

33

28

27

2



PLANNING, TRANSPORT & LEISURE

Chief Engineer  
**Mike McCulloch**

BSc(Eng) (Hons) C Eng MICE  
Gibson Building  
Gibson Drive  
Kings Hill  
West Malling  
Kent ME19 4LZ  
Tel: 01732 844522 Fax: 01732 876317





Project Title

Masefield Road /  
Shakespeare Road  
Tonbridge

Drawing Title

Proposed changes  
to parking  
arrangements

**Key**

-  Proposed 'No waiting at any time' (double yellow lines)
-  Proposed 'Bus stop clearway'
-  Existing 'Access protection line'
-  Existing vehicle access



|       |         |      |
|-------|---------|------|
| Drawn | Checked | Date |
|-------|---------|------|

Scale 1:500

Drawing No.

DD-562-32

Rev

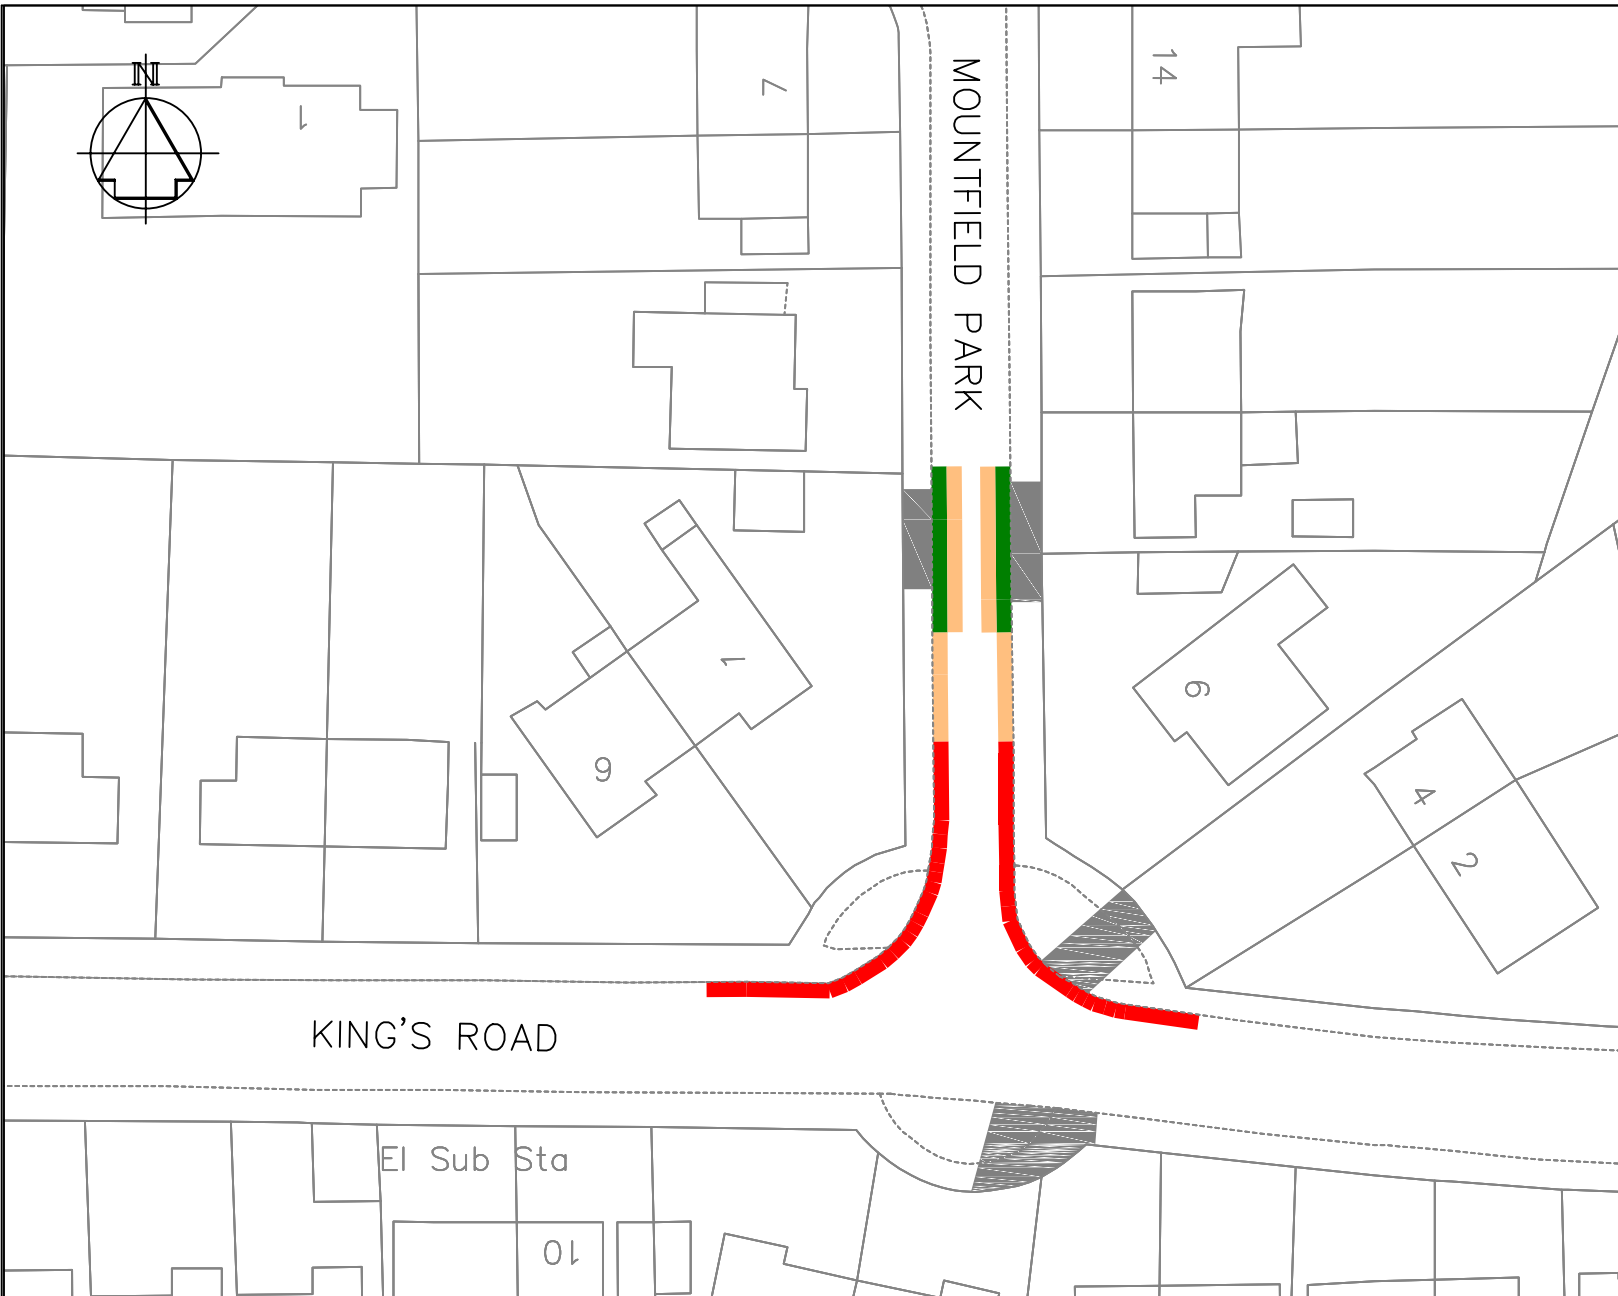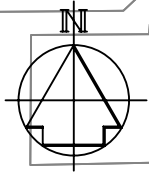

### Key

- Existing 'No waiting at any time' (double yellow lines)
- Proposed 'No waiting at any time' (double yellow lines)
- Existing 'Access protection line'
- Existing vehicle access



PLANNING, TRANSPORT  
& LEISURE

Chief Engineer  
**Mike McCulloch**

BSc(Eng) (Hons) C Eng MICE  
Gibson Building  
Gibson Drive  
Kings Hill  
West Malling  
Kent ME19 4LZ  
Tel: 01732 844522 Fax: 01732 876317

Project Title

Mountfield Park /  
Kings Road  
Tonbridge

Drawing Title


Proposed changes  
to parking  
arrangements

|       |         |      |
|-------|---------|------|
| Drawn | Checked | Date |
|-------|---------|------|

Scale 1:500

|                                 |     |
|---------------------------------|-----|
| Drawing No.<br><b>DD-562-33</b> | Rev |
|---------------------------------|-----|




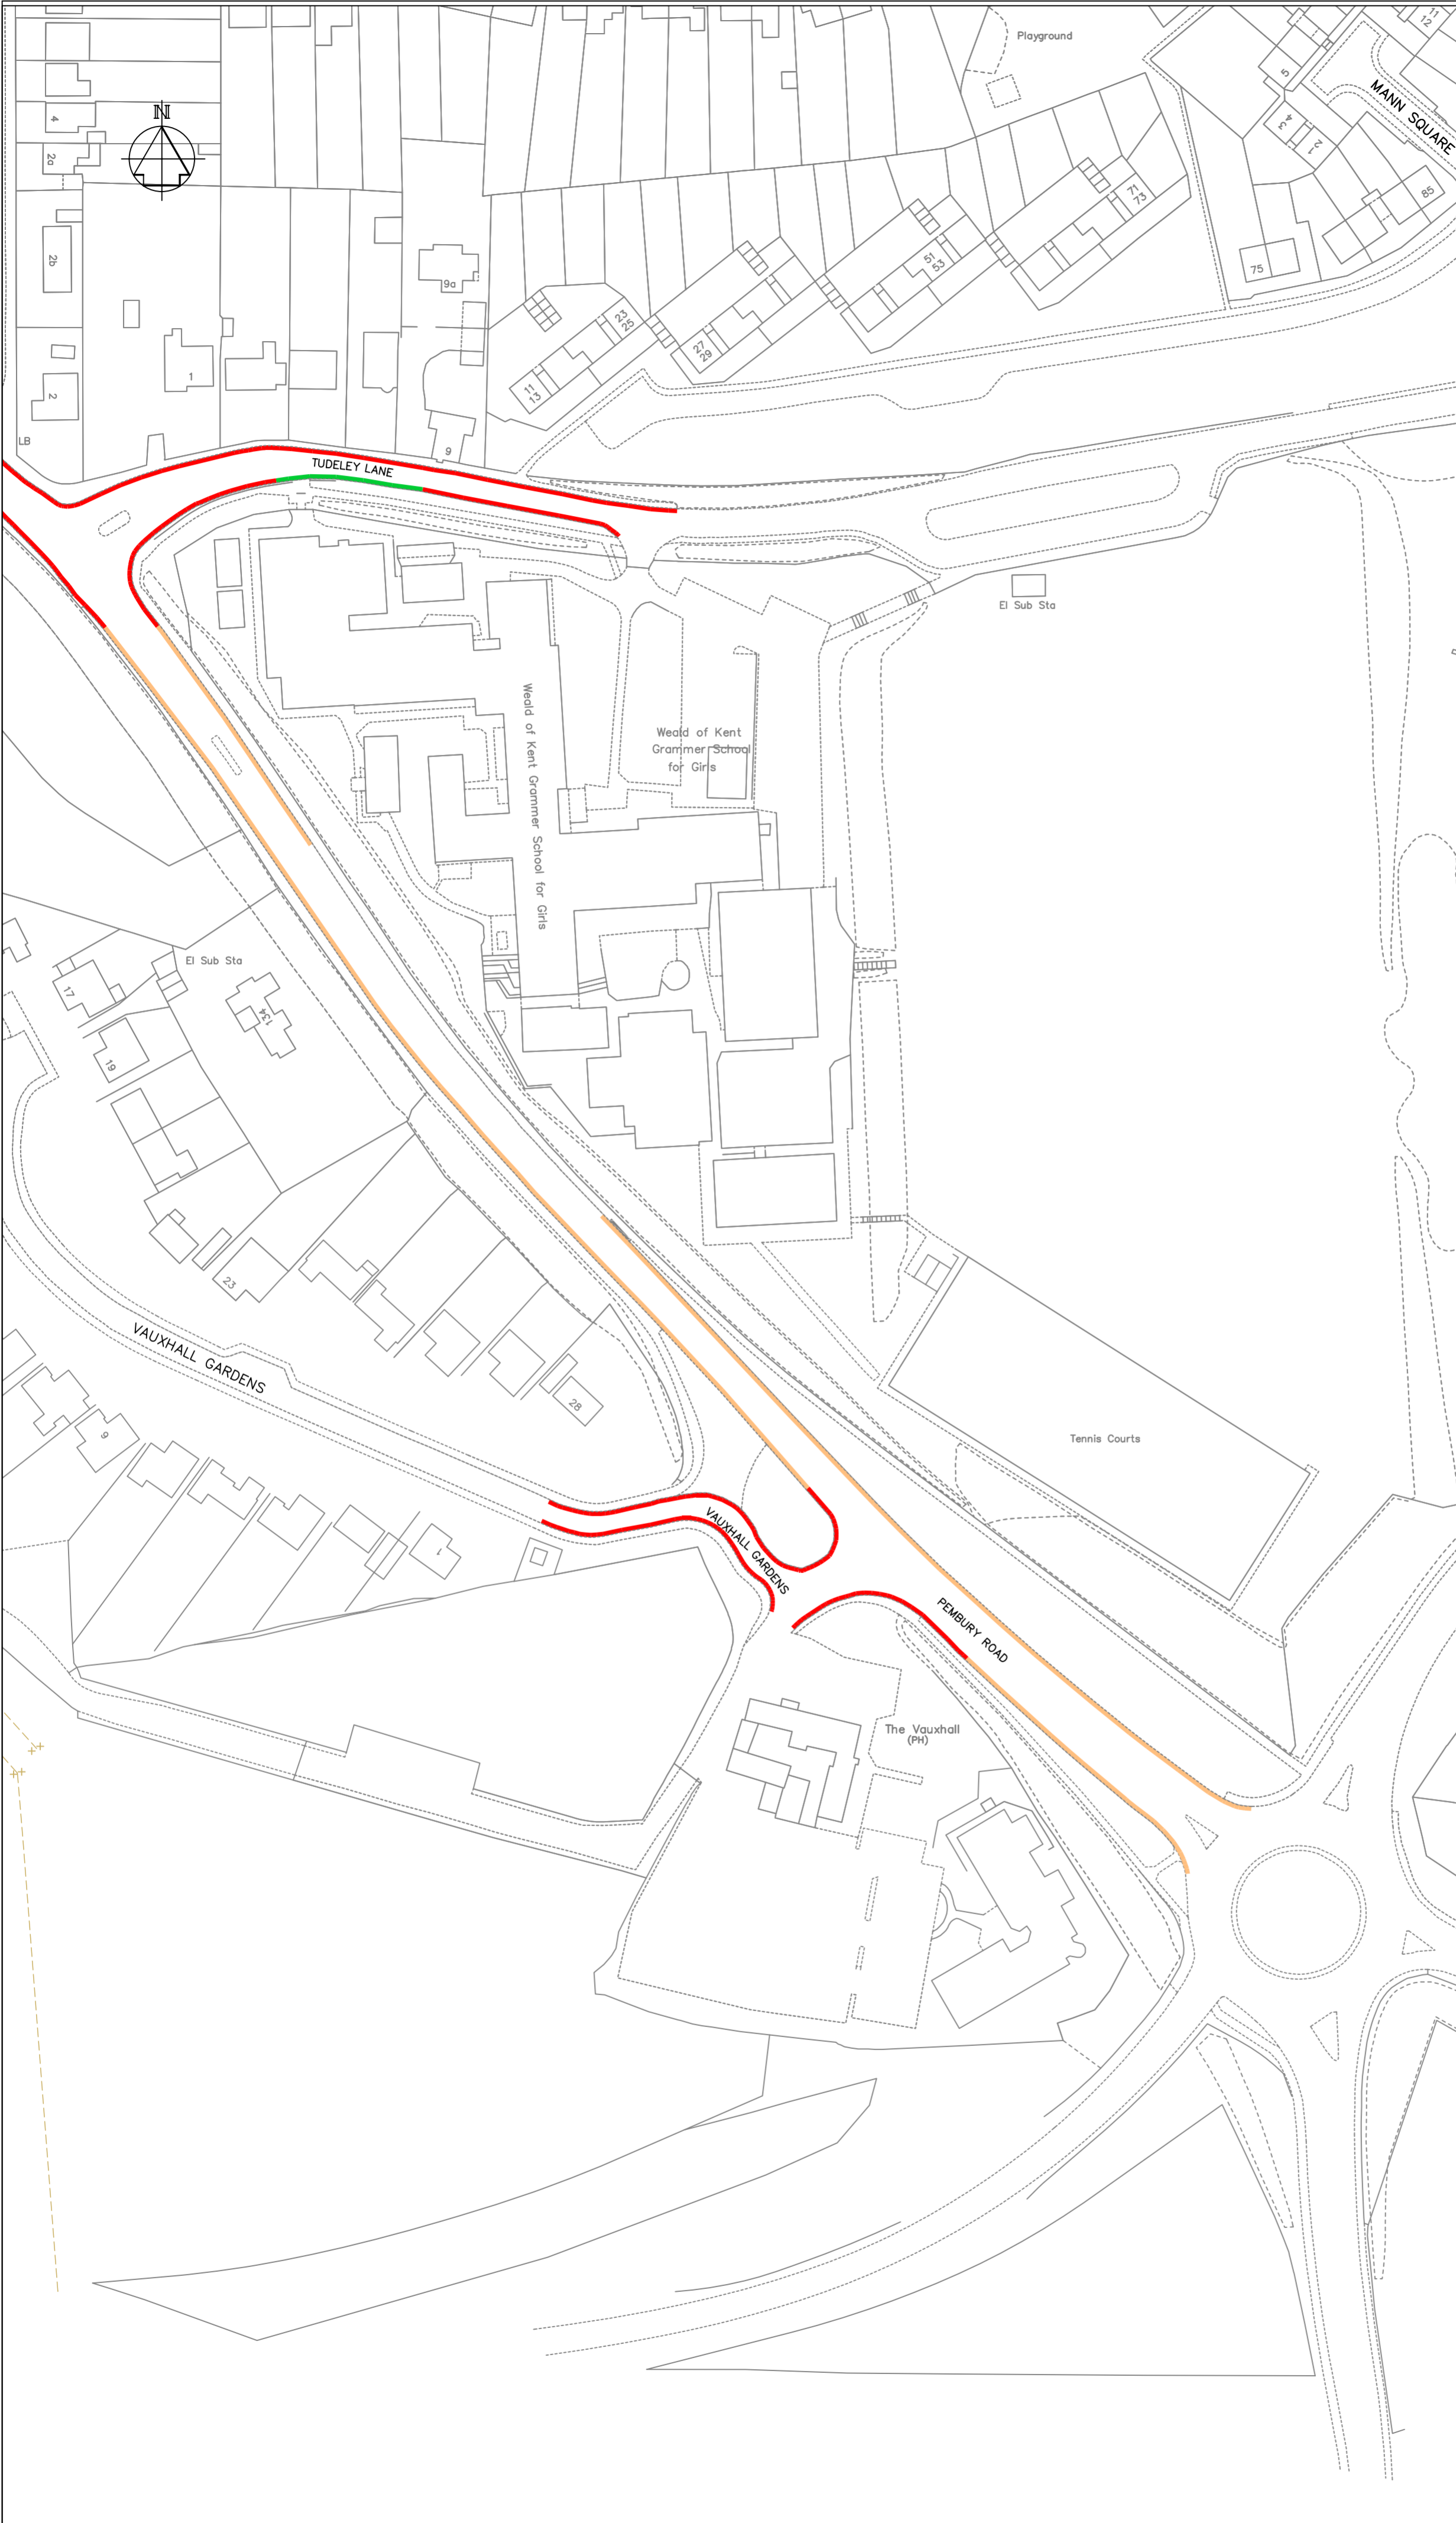





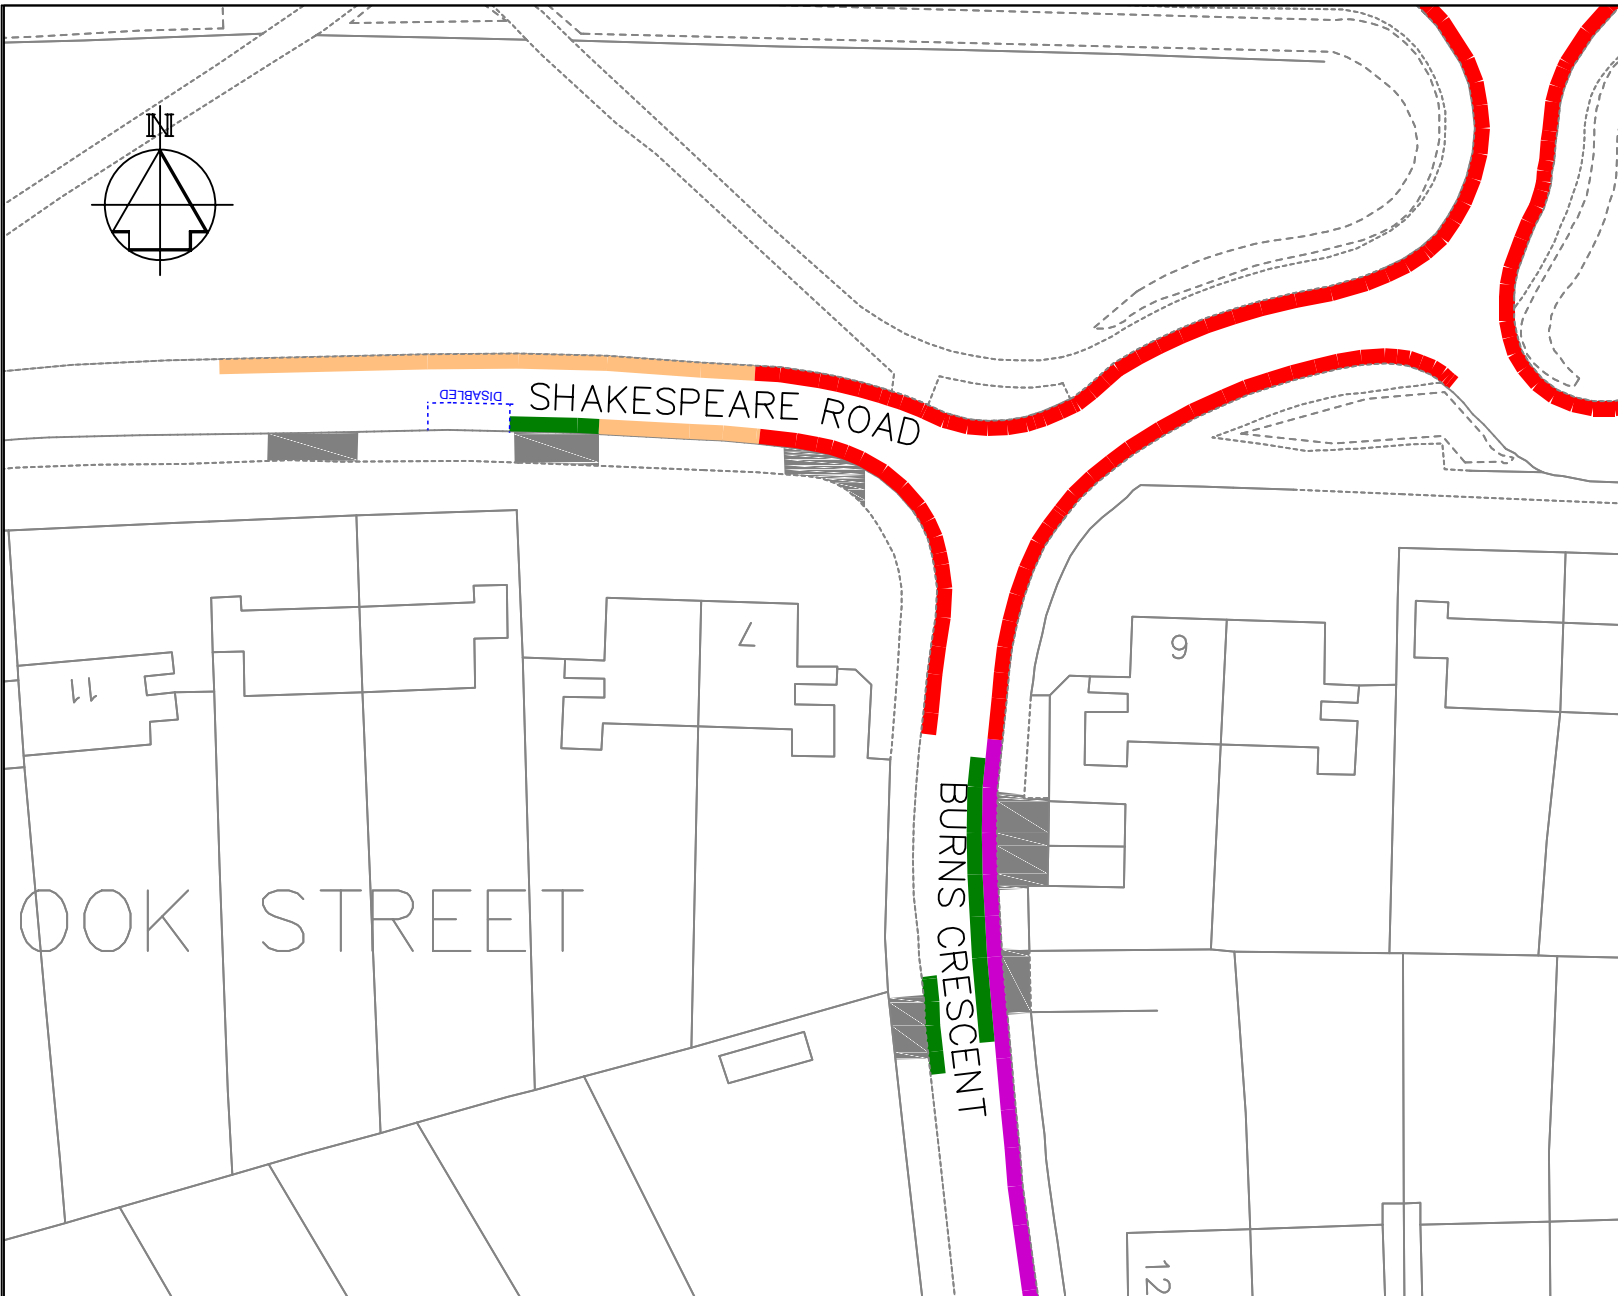

**Key**

- Existing 'No waiting at any time' (double yellow lines)
- Existing 'School Keep Clear' (zig-zag yellow lines)
- Proposed 'No waiting at any time' (double yellow lines)
- Existing cycleway dropped kerb

|   |              |
|---|--------------|
|   |              |
| Revision   | Date         |
|  <b>TONBRIDGE &amp; MALLING</b><br>BOROUGH COUNCIL                                                        |              |
| PLANNING, TRANSPORT & LEISURE   |              |
| Chief Engineer<br><b>Mike McCulloch</b><br>BSc(Eng) (Hons) C Eng MICE<br>Gibson Building<br>Gibson Drive<br>Kings Hill<br>West Malling<br>Kent ME19 4LZ<br>Tel: 01732 844522 Fax: 01732 876317 |              |
| Project Title<br><b>Pembury Road<br/>         Tonbridge</b>   |              |
| Drawing Title<br><b>Proposed changes<br/>         to parking<br/>         arrangements</b>   |              |
| Drawn   | Checked Date |
| Scale 1:1000   |              |
| Drawing No.<br>DD-562-34   | Rev          |



**Key**

-  Existing 'No waiting at any time' (double yellow lines)
-  Existing 'No waiting, Mon-Sat, 8am-6pm' (single yellow lines)
-  Proposed 'No waiting at any time' (double yellow lines)
-  Existing 'Access protection line'
-  Existing 'Disabled' bay
-  Existing vehicle access



PLANNING, TRANSPORT & LEISURE

Chief Engineer  
**Mike McCulloch**

BSc(Eng) (Hons) C Eng MICE  
Gibson Building  
Gibson Drive  
Kings Hill  
West Malling  
Kent ME19 4LZ  
Tel: 01732 844522 Fax: 01732 876317

Project Title

Shakespeare Road /  
Burns Crescent  
Tonbridge


Drawing Title

Proposed changes  
to parking  
arrangements

|       |         |      |
|-------|---------|------|
| Drawn | Checked | Date |
|-------|---------|------|

Scale 1:500

|                                 |     |
|---------------------------------|-----|
| Drawing No.<br><b>DD-562-35</b> | Rev |
|---------------------------------|-----|

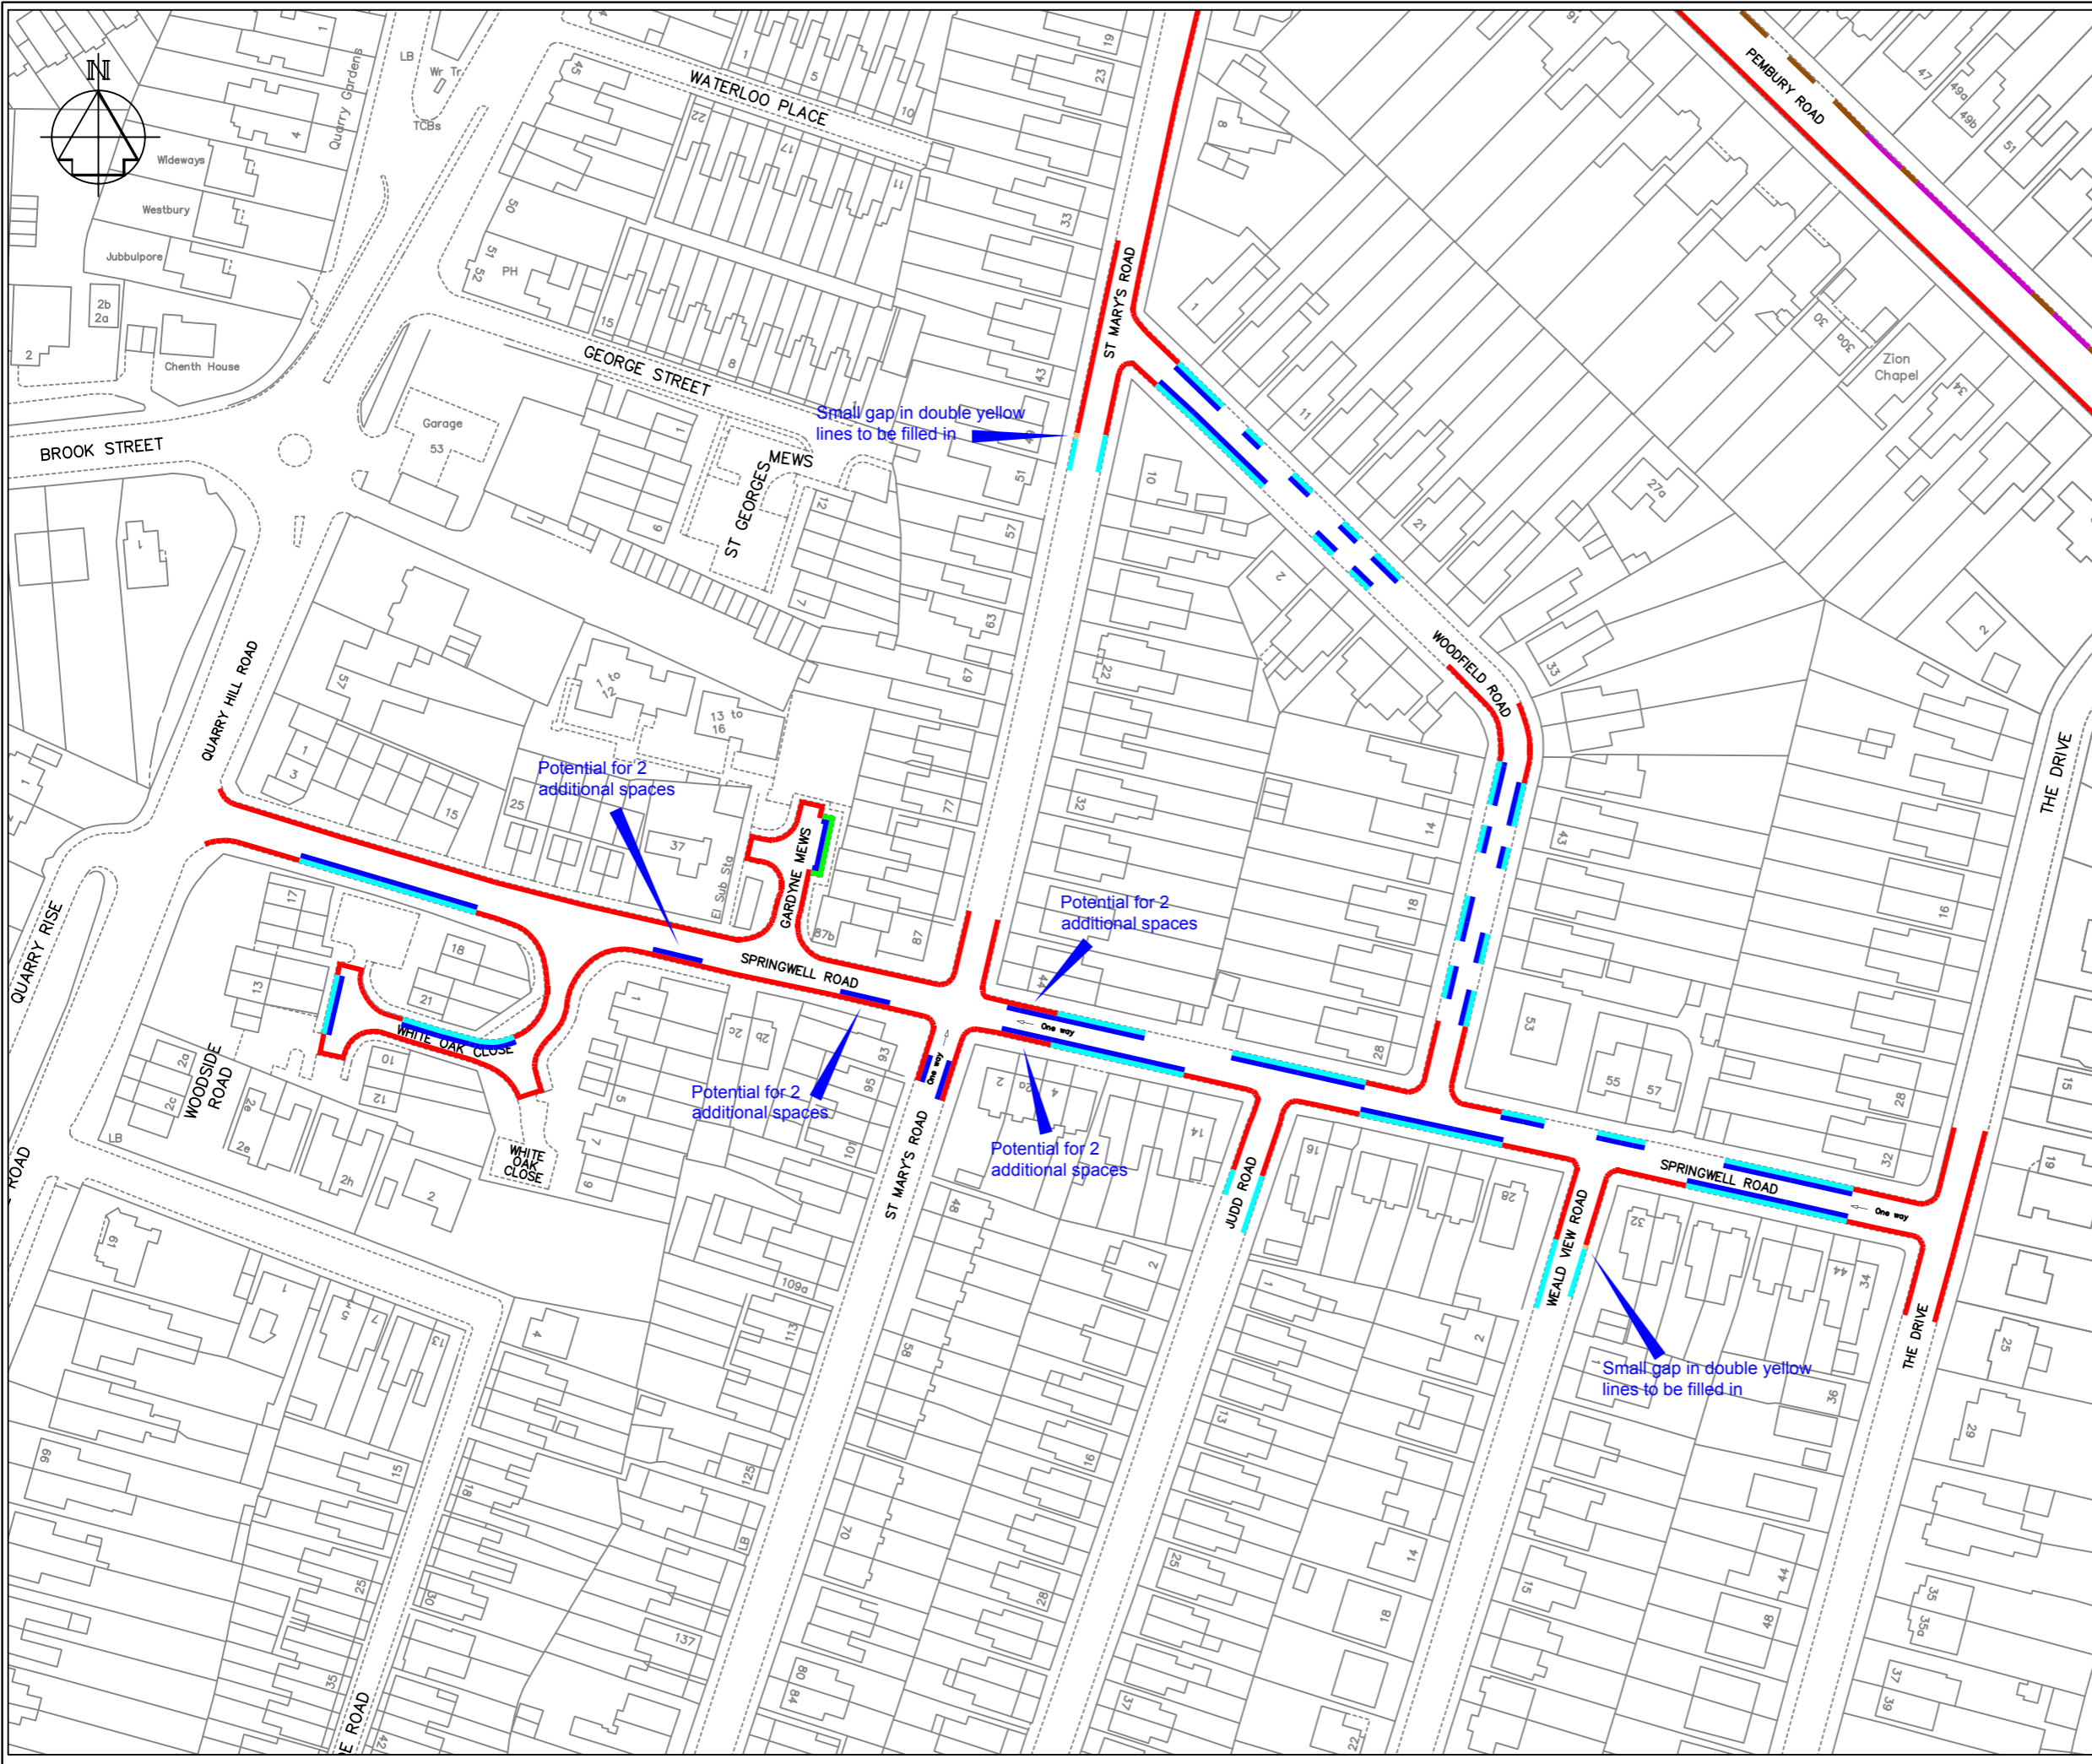

**Key**

- Existing double yellow lines
- Proposed double yellow lines
- Existing Area M permit parking bay (Mon-Fri, 9.30-10.30am)
- Existing Area M permit parking bay (Mon-Fri, 9.30-10.30am, 1-2pm)
- Proposed Area M permit parking bay (Mon-Sat, 9.30-10.30am, 1-2pm)
- Existing Area N permit parking bay and Limited waiting (Mon-Sat, 8am-6pm, 2hours, no return within 2 hours)
- Existing single yellow lines, Mon-Sat, 8am-6pm

Plan for illustrative purposes only - do not scale

| Revision | Date |
|----------|------|
|          |      |



**TONBRIDGE & MALLING**  
BOROUGH COUNCIL

PLANNING, TRANSPORT & LEISURE

**Chief Engineer**  
**Mike O'Brien**  
 BSc(Eng) (Hons) C Eng MICE  
 Gibson Building  
 Gibson Drive  
 Kings Hill  
 West Malling  
 Kent ME19 4LZ  
 Tel: 01732 844522 Fax: 01732 876317






**Project Title**  
 Springwell Road area  
 Tonbridge


**Drawing Title**  
 Potential changes to parking arrangements

|                  |         |              |
|------------------|---------|--------------|
| Drawn ACB        | Checked | Date 25/6/12 |
| Scale 1:1250 @A3 |         |              |

|                                 |            |
|---------------------------------|------------|
| <b>Drawing No.</b><br>DD-562-36 | <b>Rev</b> |
|---------------------------------|------------|

### Key

-  Existing 'No waiting at any time' (double yellow lines)
-  Existing Limited waiting, Mon-Fri, 8am-6pm, 4hr no return 4hr and Area K permits
-  Proposed 'No waiting at any time' (double yellow lines)
-  Existing 'Access protection line'
-  Existing vehicle access

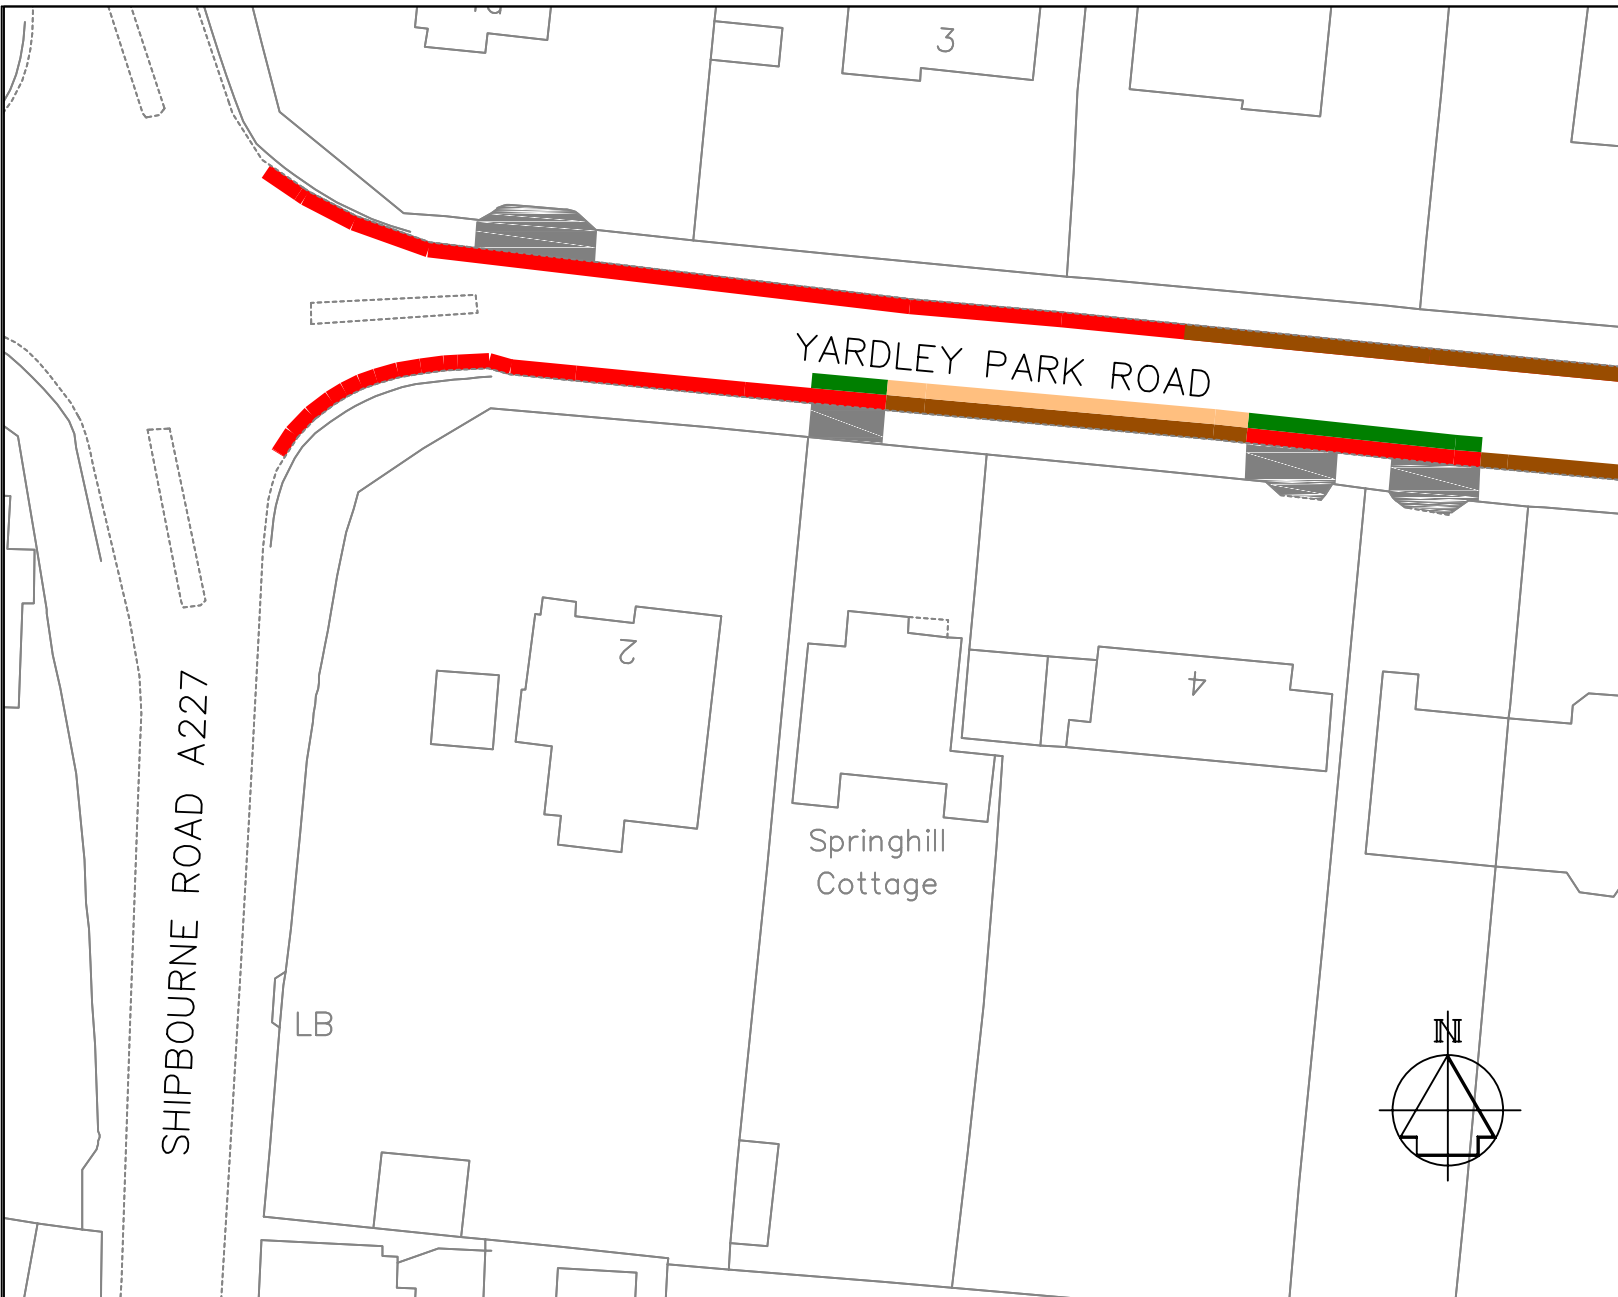

PLANNING, TRANSPORT & LEISURE

Chief Engineer  
**Mike McCulloch**

BSc(Eng) (Hons) C Eng MICE  
Gibson Building  
Gibson Drive  
Kings Hill  
West Malling  
Kent ME19 4LZ  
Tel: 01732 844522 Fax: 01732 876317

Project Title

**Yardley Park Road,  
Tonbridge**

Drawing Title


**Proposed changes  
to parking  
arrangements**

|       |         |      |
|-------|---------|------|
| Drawn | Checked | Date |
|-------|---------|------|


Scale 1:500

Drawing No.  
**DD-562-39**

Rev

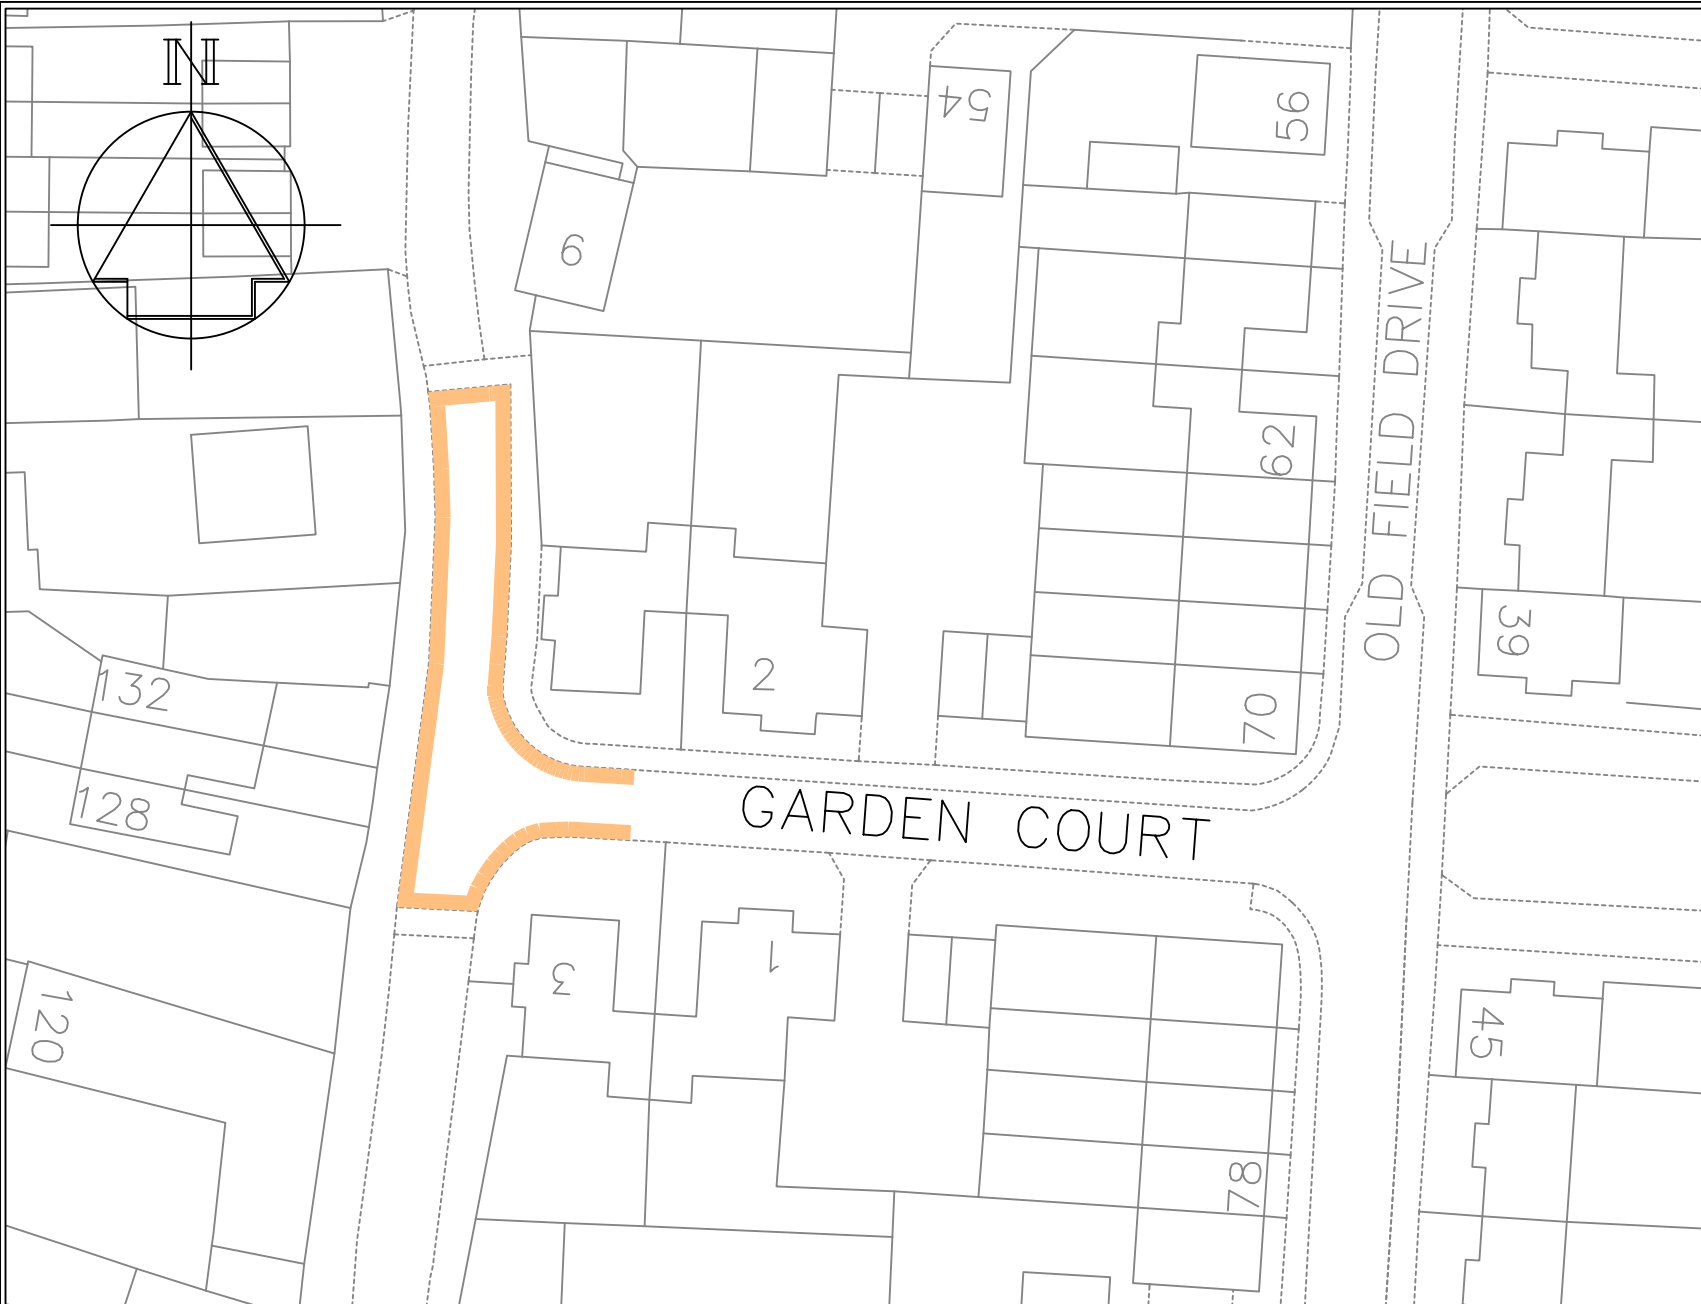

Key

 Proposed 'No waiting at any time' (double yellow lines)



PLANNING, TRANSPORT & LEISURE

Chief Engineer

**Mike O'Brien** BSc(Hons) C Eng MICE  
 Gibson Building  
 Gibson Drive  
 Kings Hill  
 West Malling  
 Kent ME19 4LZ  
 Tel: 01732 844522 Fax: 01732 876317

Project Title

Garden Court  
 Wouldham


Drawing Title

Proposed changes to  
 parking restrictions

|              |         |      |
|--------------|---------|------|
| Drawn<br>ACB | Checked | Date |
|--------------|---------|------|

Scale 1 : 500 @ A4

|                          |     |
|--------------------------|-----|
| Drawing No.<br>DD-562-40 | Rev |
|--------------------------|-----|

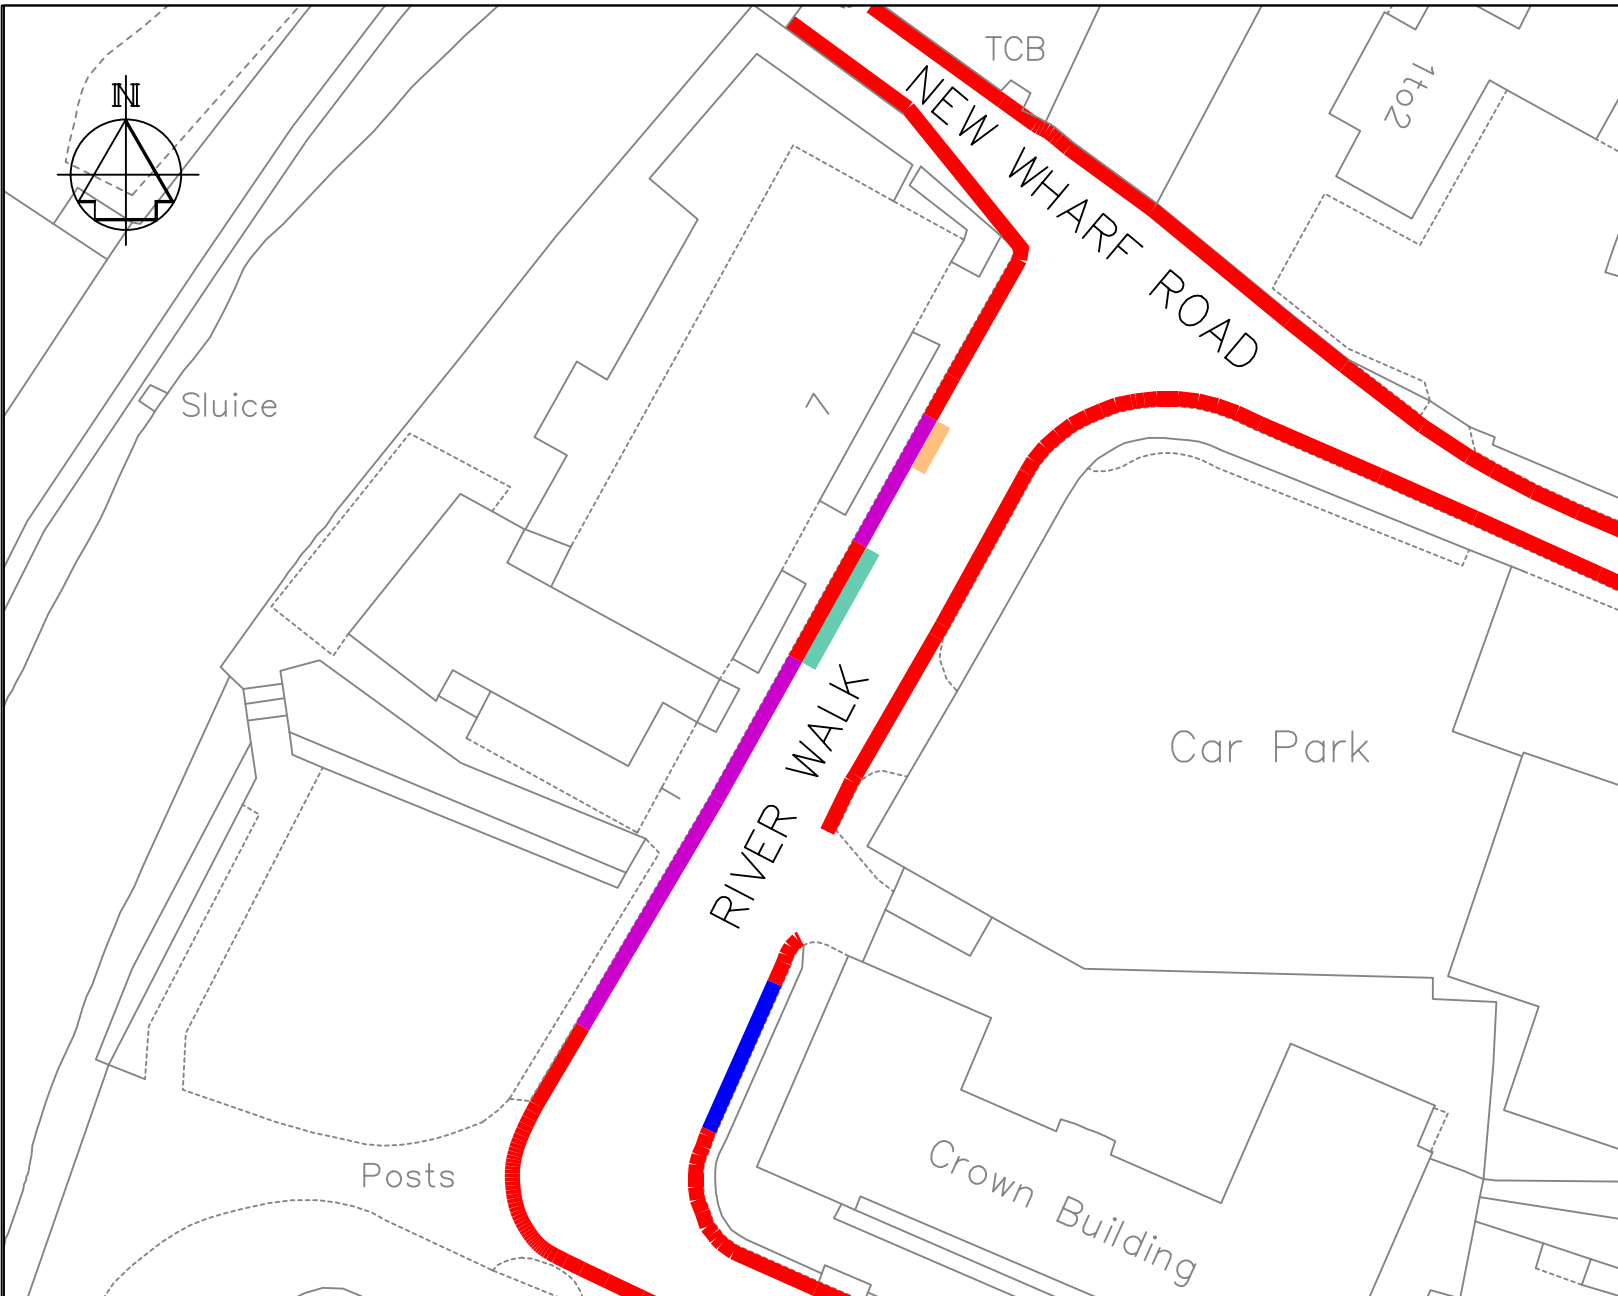

### Key

- ▬ Existing 'No waiting at any time' (double yellow lines)
- ▬ Proposed 'No waiting at any time' (double yellow lines)
- ▬ Existing 'No waiting' (single yellow line), Mon-Sat, 8am-6pm
- ▬ Proposed 'No waiting' (single yellow line), Mon-Sat, 8am-6pm
- ▬ Existing disabled parking place



PLANNING, TRANSPORT & LEISURE

Chief Engineer  
**Mike O'Brien**

BSc(Eng) (Hons) C Eng MICE  
Gibson Building  
Gibson Drive  
Kings Hill  
West Malling  
Kent ME19 4LZ  
Tel: 01732 844522 Fax: 01732 876317

Project Title

**River Walk  
Tonbridge**

Drawing Title

**Proposed changes  
to parking  
arrangements**

Drawn  
ACB


Checked  
ACB

Date  
2/7/12

Scale 1 : 500 @ A4

Drawing No.

Rev

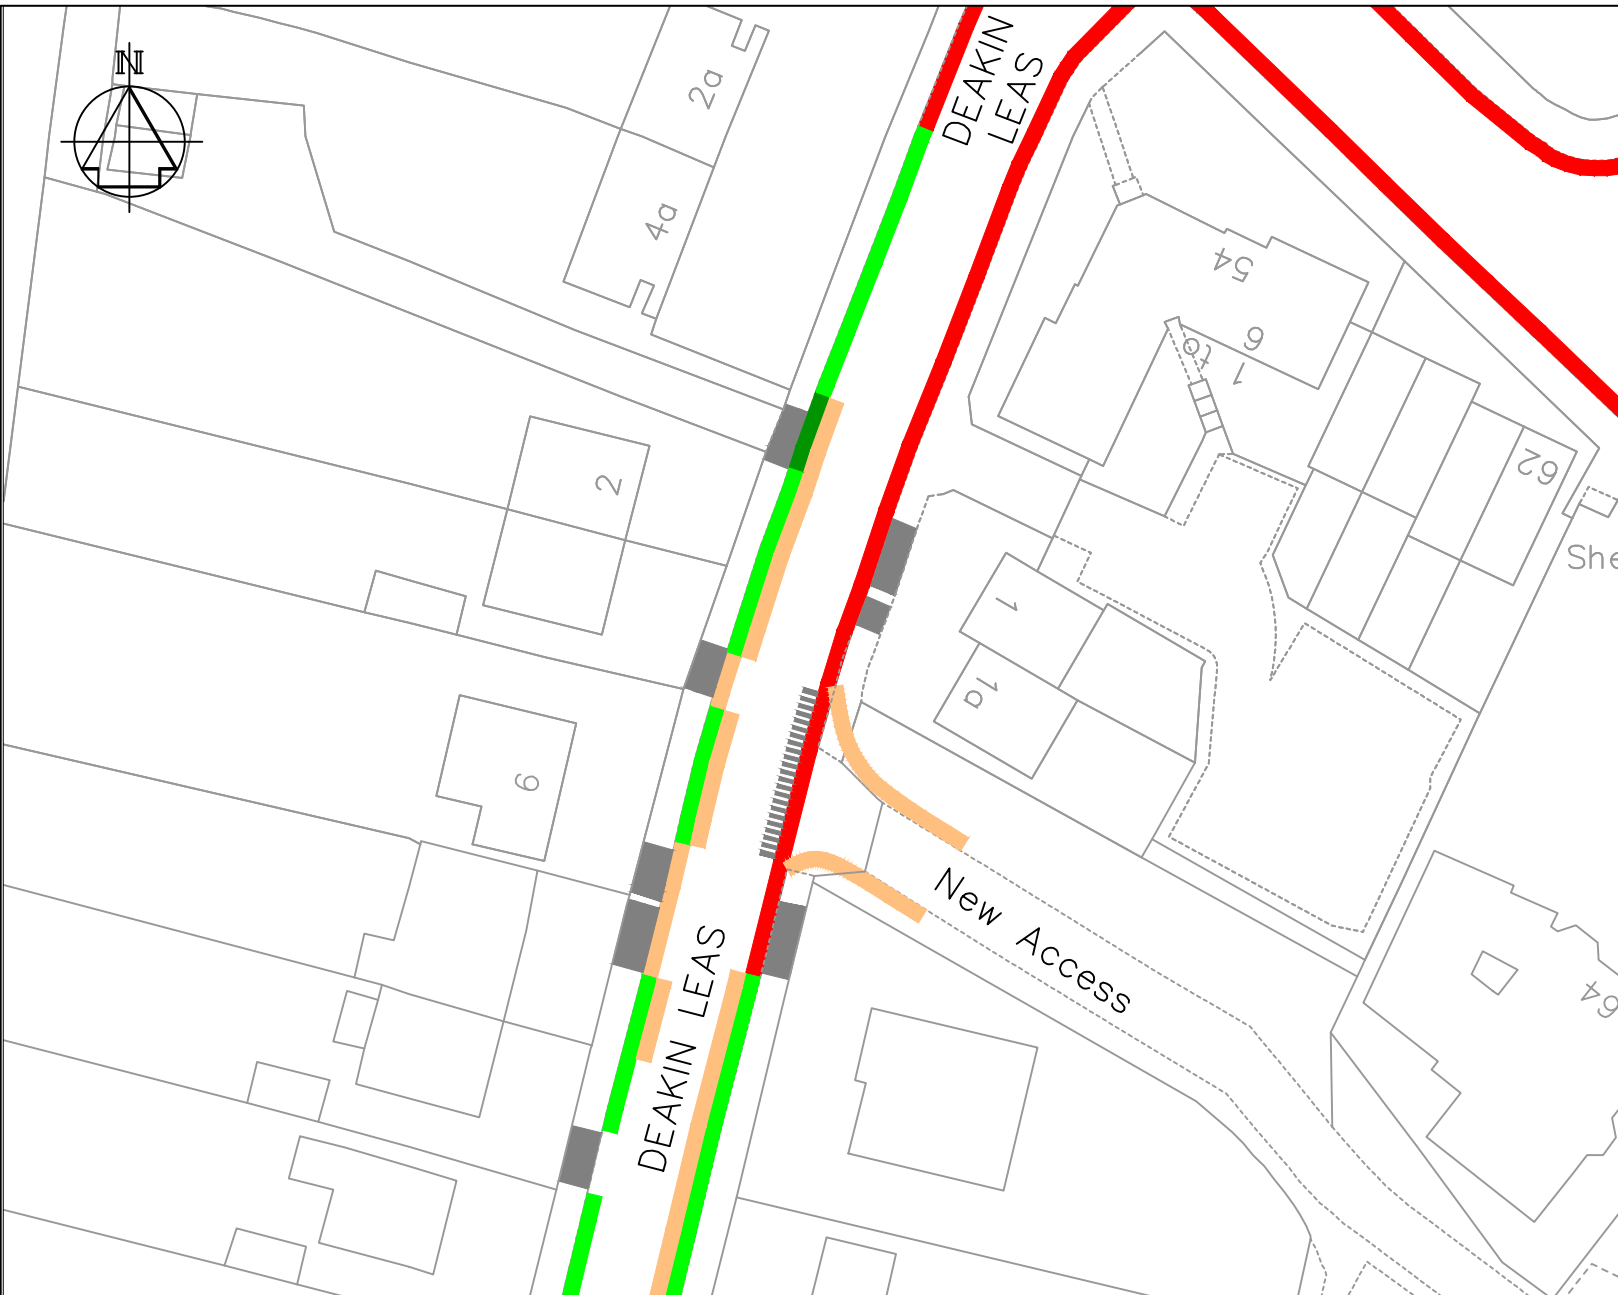

### Key

- Existing 'No waiting at any time' (double yellow lines)
- Proposed 'No waiting at any time' (double yellow lines)
- Existing 'Permit Holders (M), Mon-Fri, 9.30-10.30am & 1-2pm' parking bays
- - - - - Existing 'Access protection line'
- Existing vehicle access
- Existing 'No waiting at any time' (double yellow lines) to be revoked

Plan for illustrative purposes only - do not scale



PLANNING, TRANSPORT & LEISURE

**Chief Engineer**  
**Mike McCulloch**  
 BSc(Eng) (Hons) C Eng MICE  
 Gibson Building  
 Gibson Drive  
 Kings Hill  
 West Malling  
 Kent ME19 4LZ  
 Tel: 01732 844522 Fax: 01732 876317


Project Title  
**Phase 6a - Proposed New & Amended Parking Restrictions**

Drawing Title  
**Deakin Leas (North),  
 Tonbridge**

|              |         |                        |
|--------------|---------|------------------------|
| Drawn<br>ACB | Checked | Date<br>28th July 2011 |
|--------------|---------|------------------------|

Scale 1:500 @ A4

|                                |     |
|--------------------------------|-----|
| Drawing No.<br><b>DD/556/9</b> | Rev |
|--------------------------------|-----|

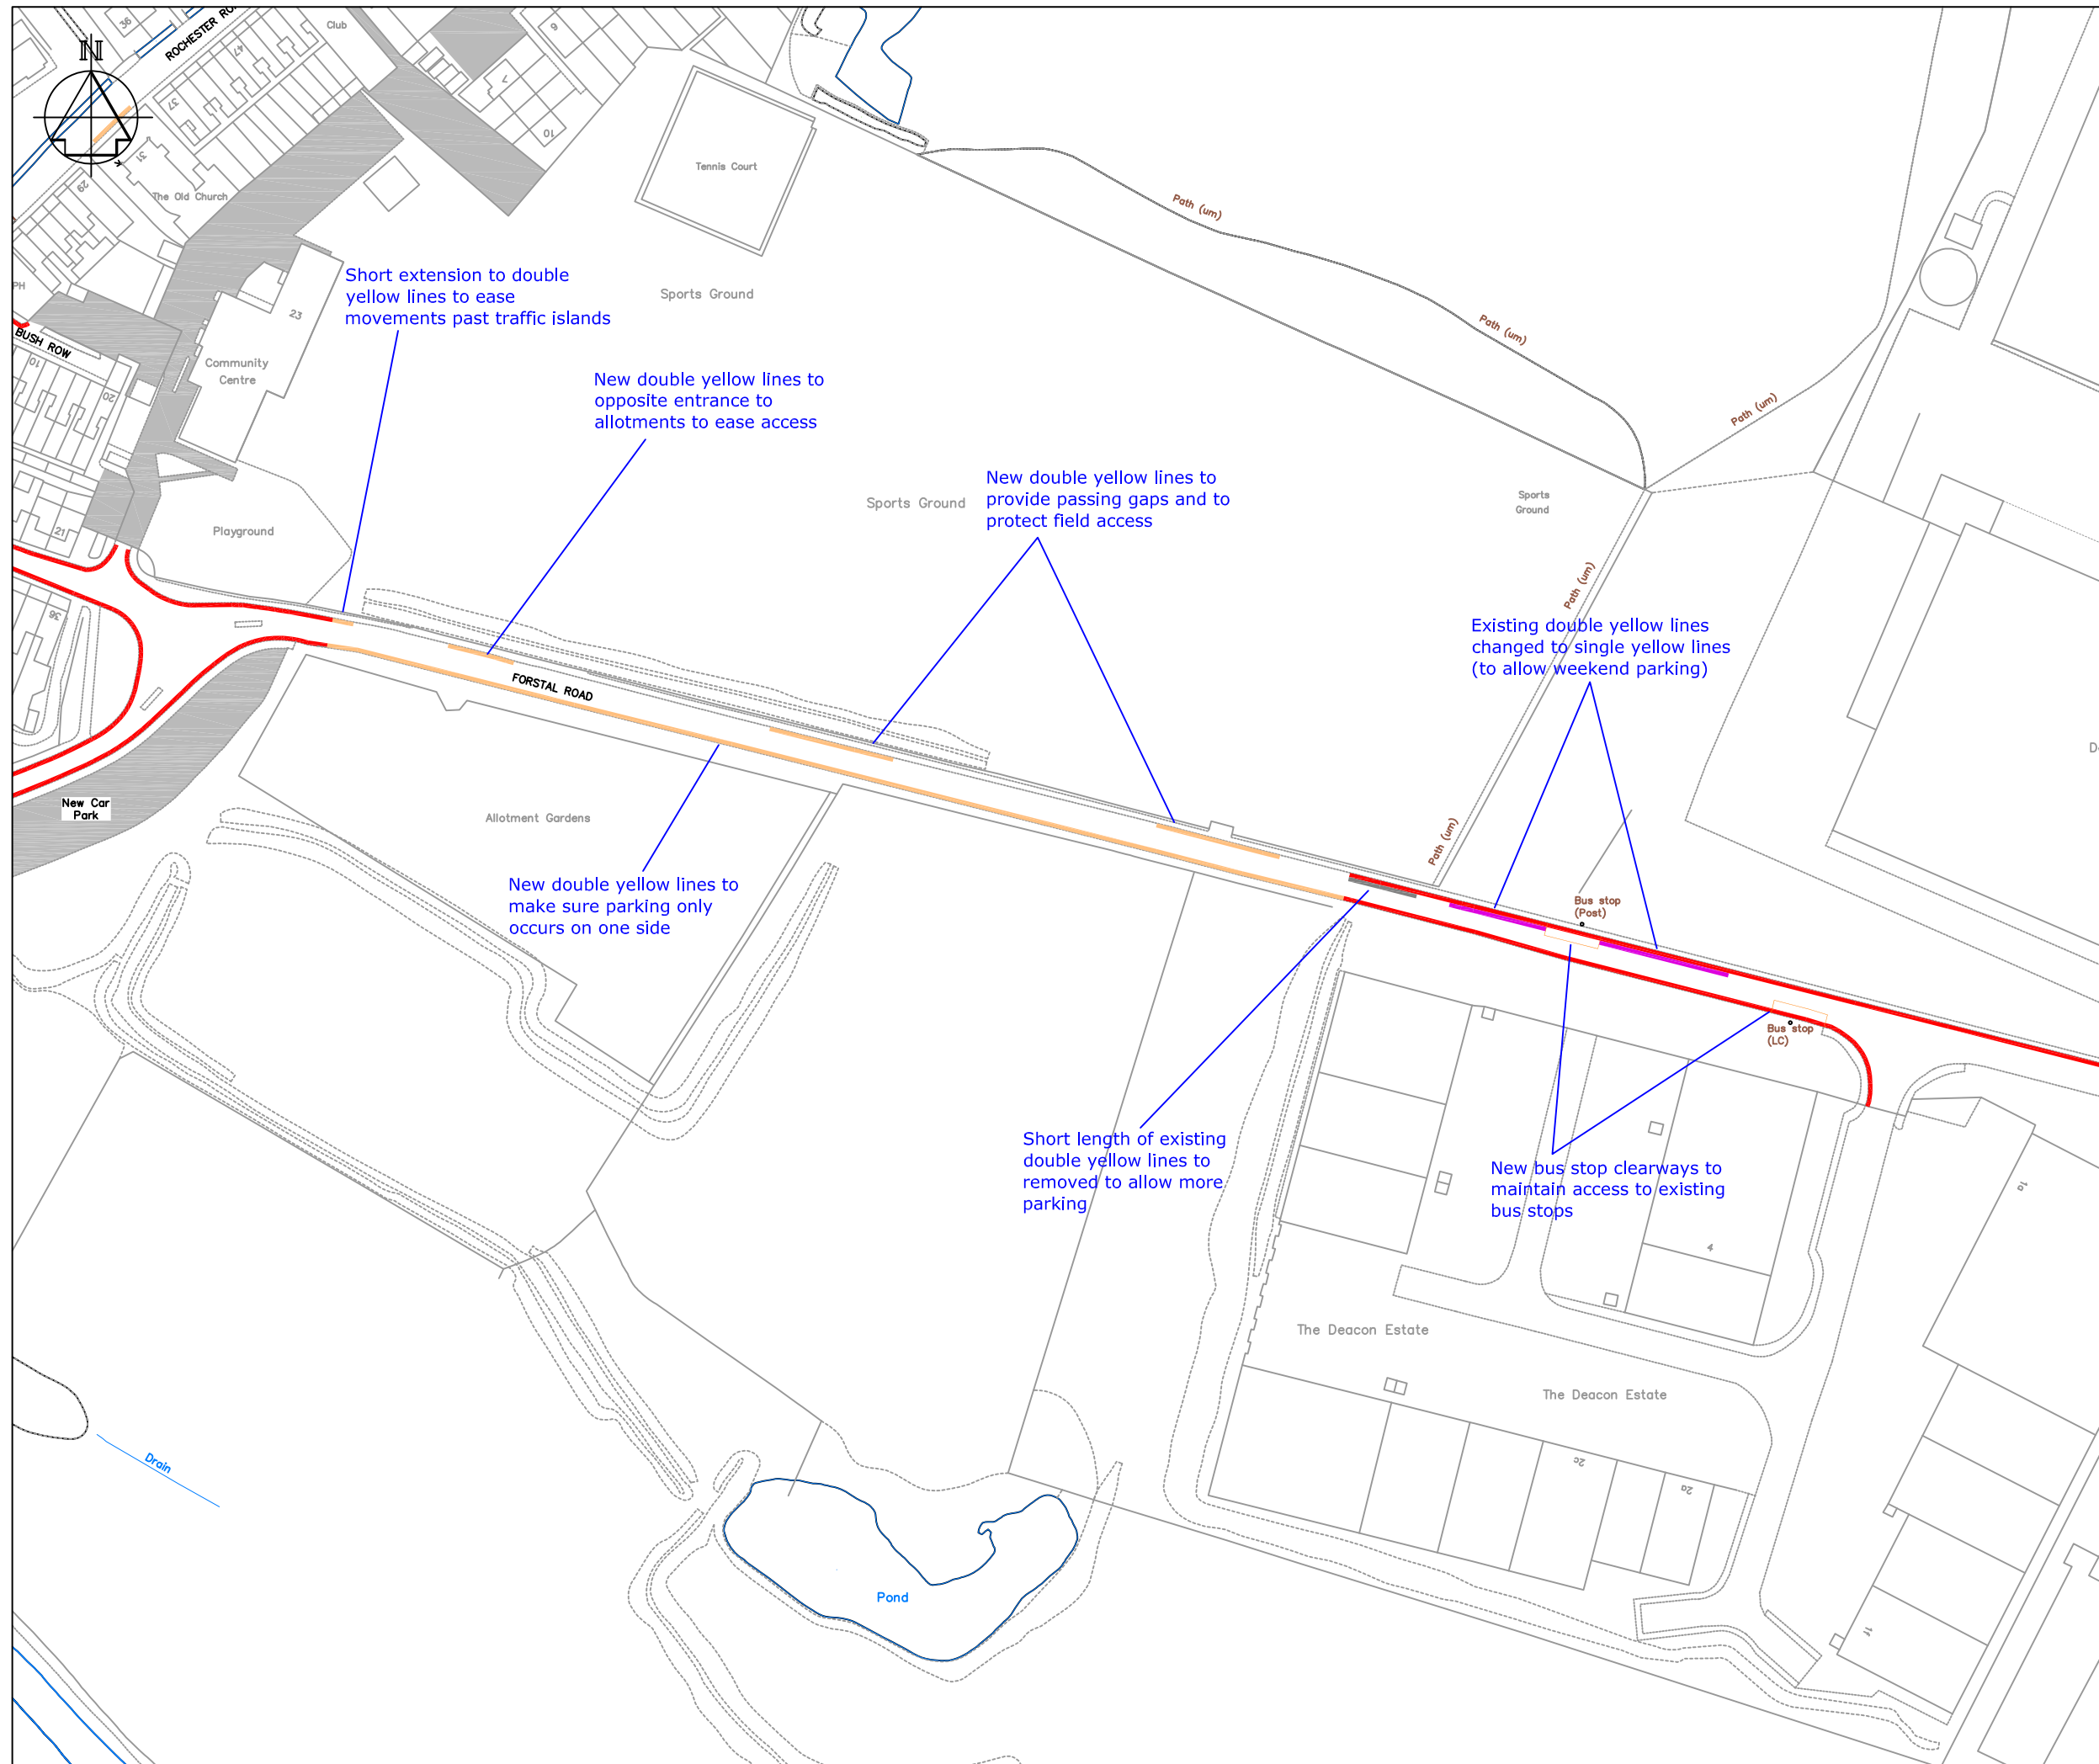

**Key**

- Existing 'No waiting at any time' (double yellow lines)
- Proposed 'No waiting at any time' (double yellow lines)
- Proposed 'No waiting, Mon-Fri, 8am-6pm (single yellow lines)
- Proposed 'Bus stop clearway'
- Proposed double yellow line restrictions to be removed

Plan for illustrative purposes only - do not scale

|   |                                                                     |             |
|---|---------------------------------------------------------------------|-------------|
| A | Restrictions altered after informal consultation and Steering Group | 25/4/12     |
|   | <b>Revision</b>                                                     | <b>Date</b> |



**TONBRIDGE & MALLING**  
BOROUGH COUNCIL

PLANNING, TRANSPORT & LEISURE

**Chief Engineer**  
**Mike McCulloch**  
 BSc(Eng) (Hons) C Eng MICE  
 Gibson Building  
 Gibson Drive  
 Kings Hill  
 West Malling  
 Kent ME19 4LZ  
 Tel: 01732 844522 Fax: 01732 876317

**Project Title**  
 Aylesford Parking Review  
 Amended Parking Restrictions



**Drawing Title**  
 Forstal Road  
 Aylesford

|           |         |               |
|-----------|---------|---------------|
| Drawn ACB | Checked | Date 12/12/11 |
|-----------|---------|---------------|

**Scale** 1:1500 @ A3

|                                |                 |
|--------------------------------|-----------------|
| <b>Drawing No.</b><br>DD/559/1 | <b>Rev</b><br>A |
|--------------------------------|-----------------|



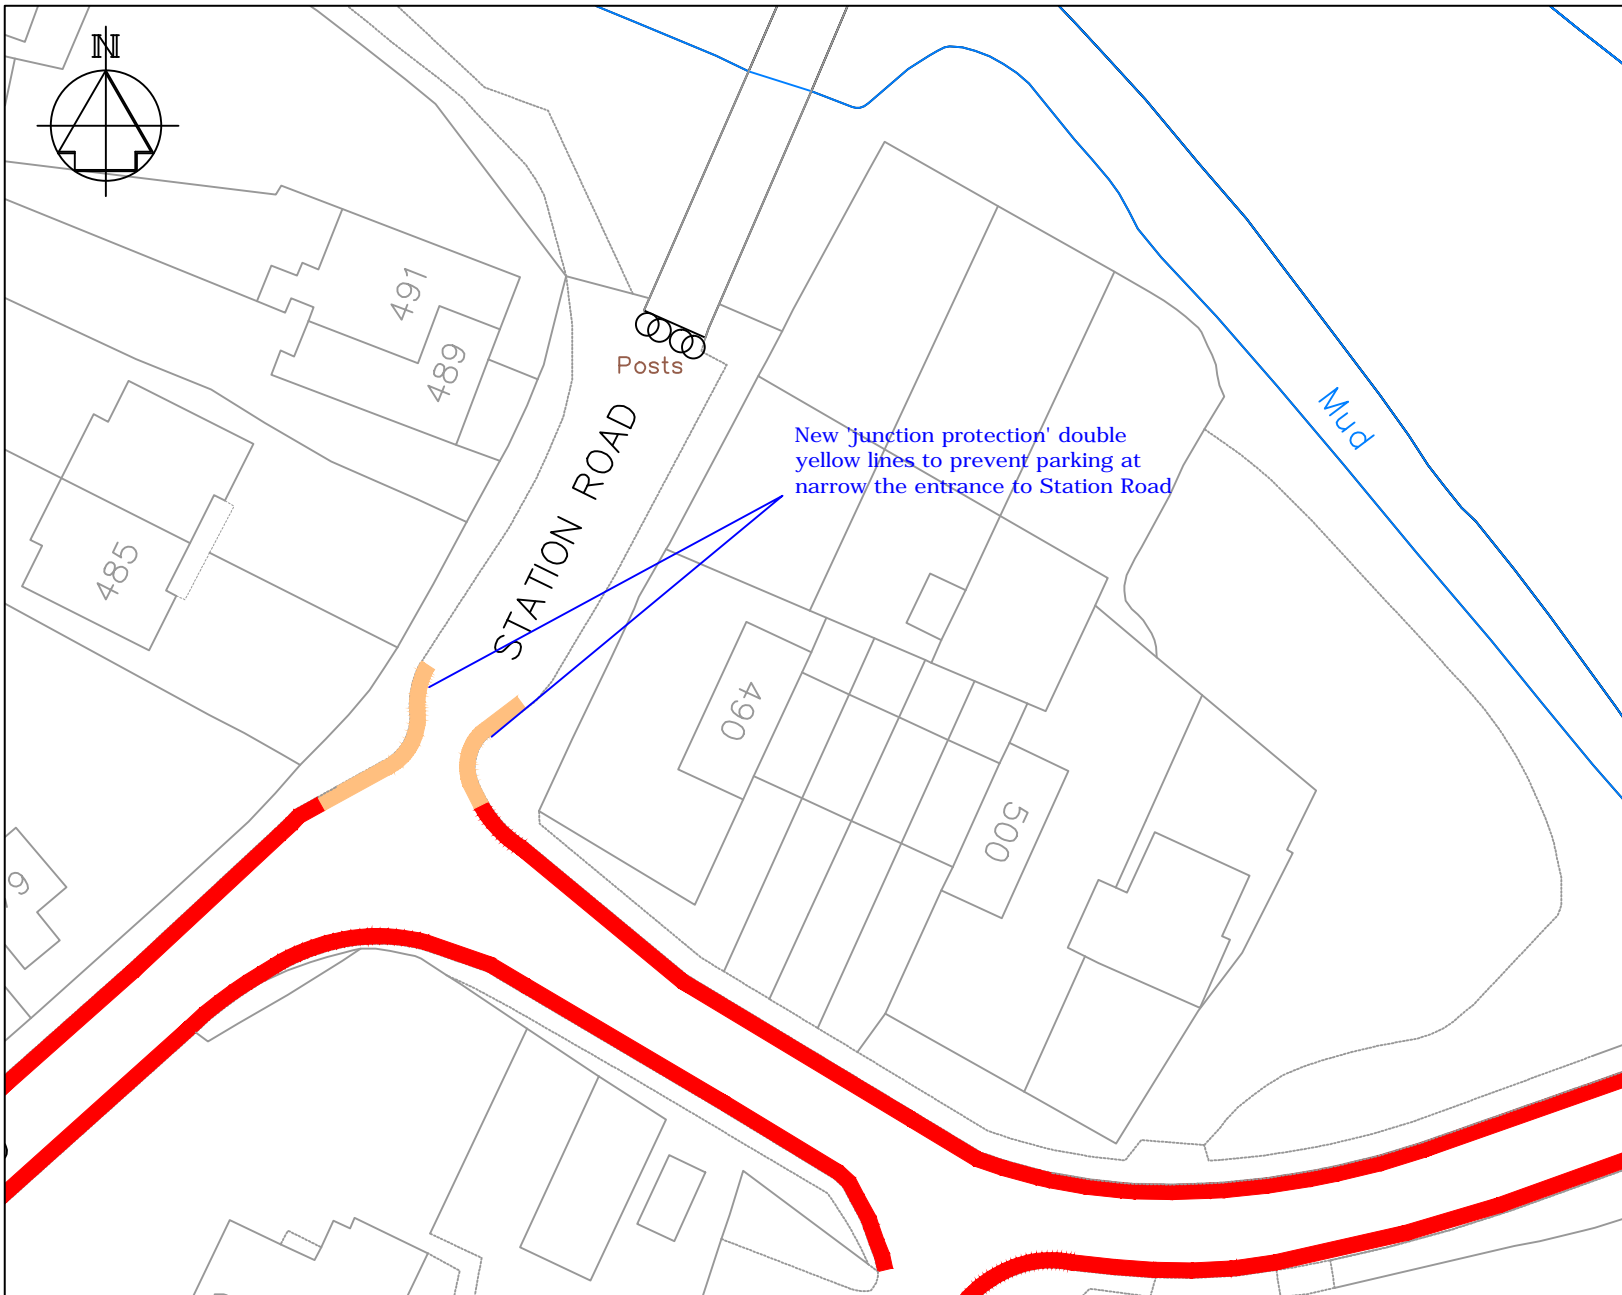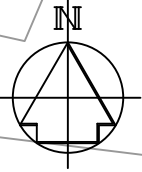

### Key

- Existing 'No waiting at any time' (double yellow lines)
- Proposed 'No waiting at any time' (double yellow lines)

Plan for illustrative purposes only - do not scale

|   |          |  |
|---|----------|--|
| A |          |  |
|   | Revision |  |





PLANNING, TRANSPORT & LEISURE

**Chief Engineer**  
**Mike McCulloch**  
 BSc(Eng) (Hons) C Eng MICE  
 Gibson Building  
 Gibson Drive  
 Kings Hill  
 West Malling  
 Kent ME19 4LZ  
 Tel: 01732 844522 Fax: 01732 876317

Project Title  
**Aylesford Parking Review**  
**Amended Parking Restrictions**

Drawing Title  
**Station Road**  
**Aylesford**

|                                |         |                  |          |
|--------------------------------|---------|------------------|----------|
| Drawn<br>ACB                   | Checked | Date<br>12/12/11 |          |
| Scale                          |         | 1:500 @ A4       |          |
| Drawing No.<br><b>DD/559/2</b> |         |                  | Rev<br>- |

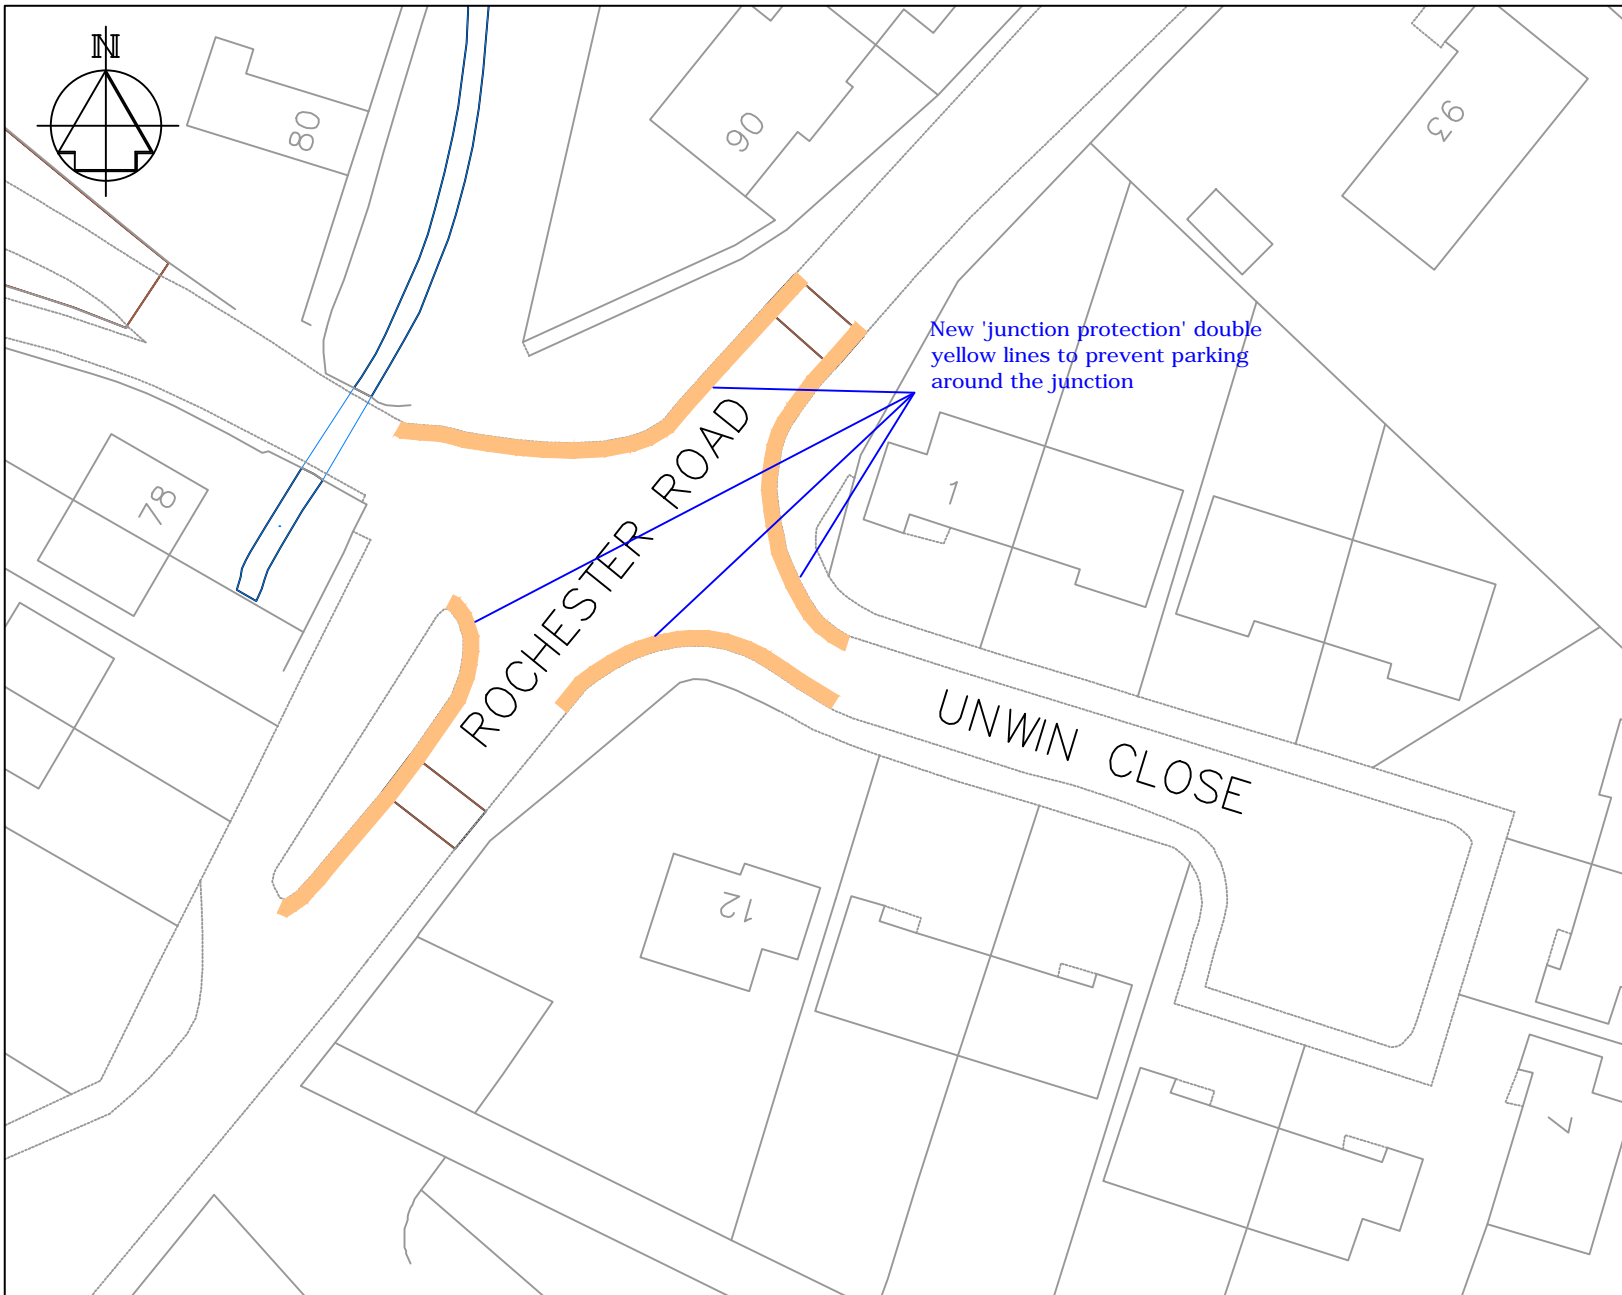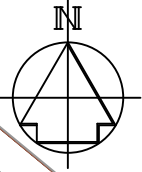

New 'junction protection' double yellow lines to prevent parking around the junction

### Key

Proposed 'No waiting at any time' (double yellow lines)

Plan for illustrative purposes only - do not scale

|   |          |  |
|---|----------|--|
| A |          |  |
|   | Revision |  |




PLANNING, TRANSPORT & LEISURE

**Chief Engineer**  
**Mike McCulloch**  
 BSc(Eng) (Hons) C Eng MICE  
 Gibson Building  
 Gibson Drive  
 Kings Hill  
 West Malling  
 Kent ME19 4LZ  
 Tel: 01732 844522 Fax: 01732 876317

Project Title  
**Aylesford Parking Review**  
**Amended Parking Restrictions**

Drawing Title  
**Unwin Close**  
**Aylesford**

|                                |         |                  |
|--------------------------------|---------|------------------|
| Drawn<br>ACB                   | Checked | Date<br>12/12/11 |
| Scale                          |         | 1:500 @ A4       |
| Drawing No.<br><b>DD/559/3</b> |         | Rev<br>-         |

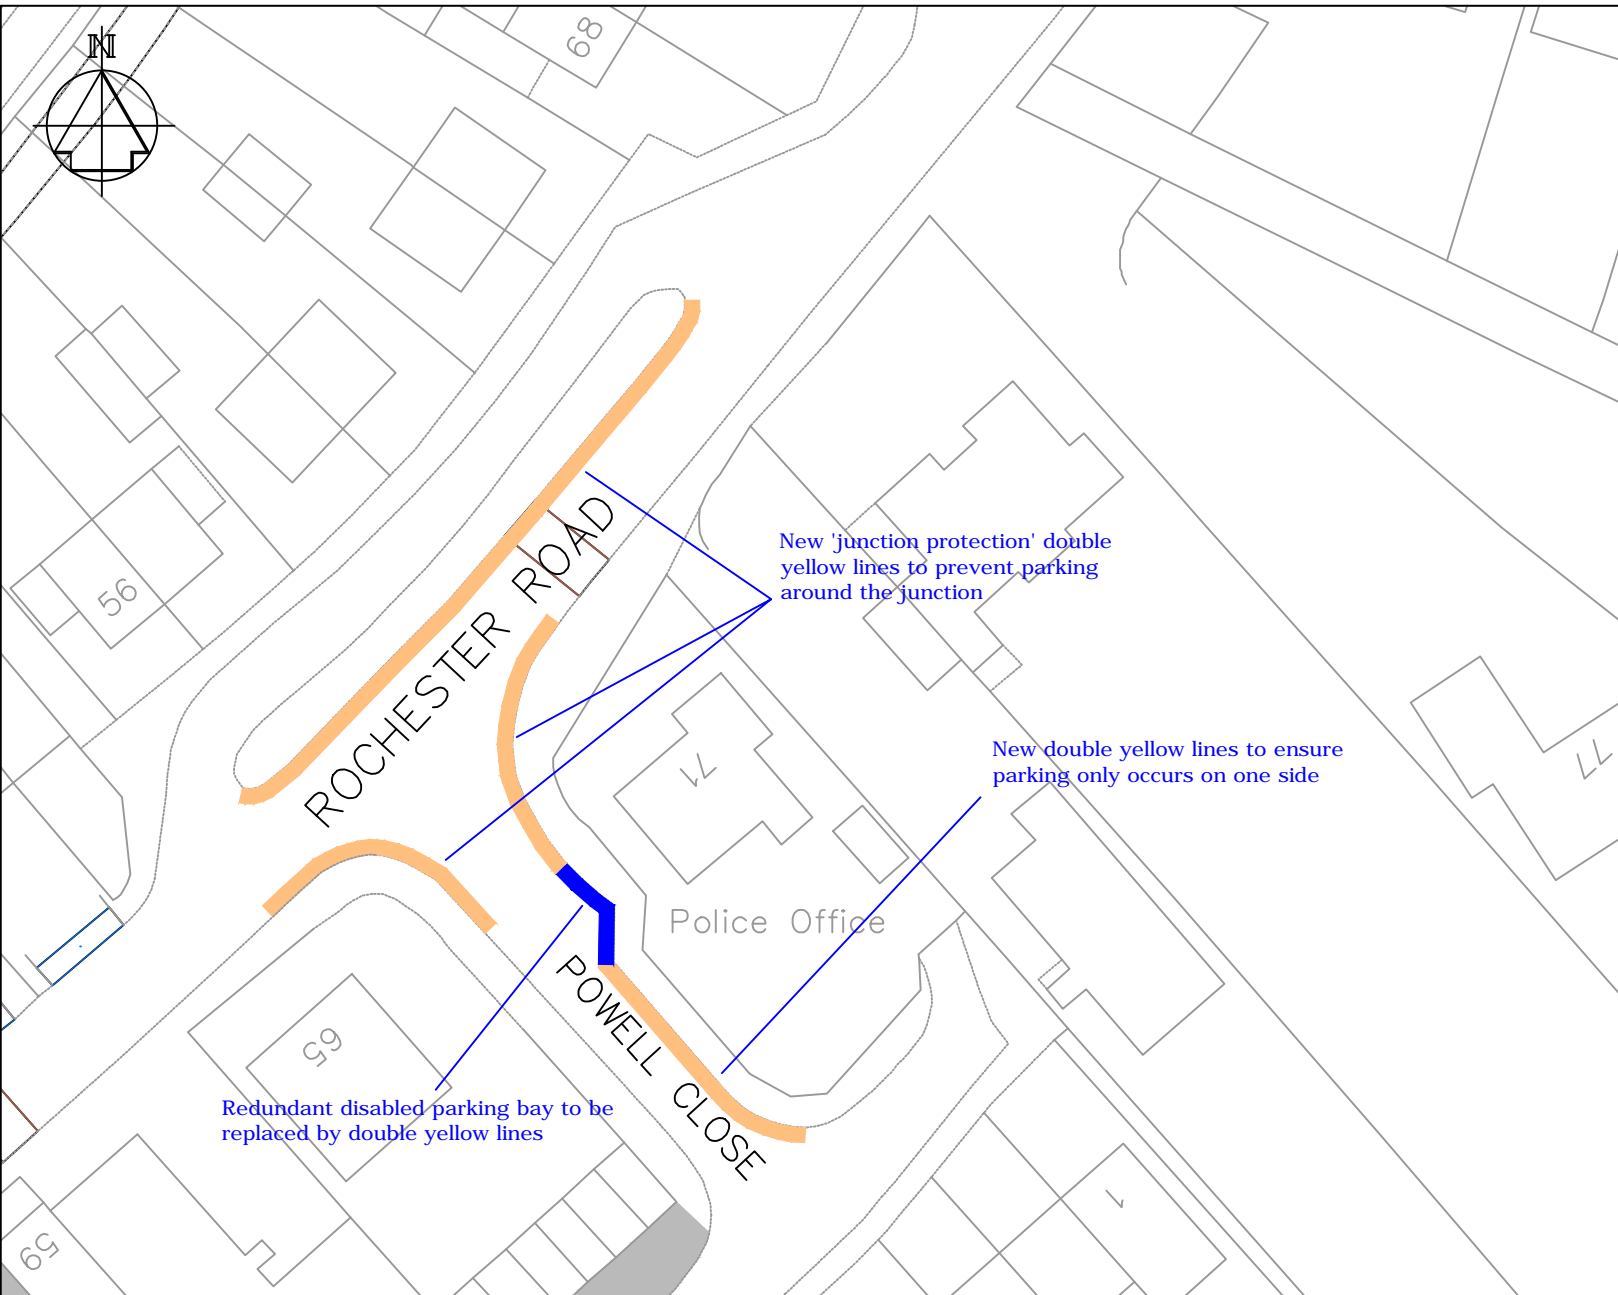

### Key

- Existing 'Disabled' parking bay to be replaced with double yellow lines
- Proposed 'No waiting at any time' (double yellow lines)

Existing car park

Plan for illustrative purposes only - do not scale

|   |                                                                     |         |
|---|---------------------------------------------------------------------|---------|
|   |                                                                     |         |
| A | Restrictions altered after informal consultation and Steering Group | 25/4/12 |
|   | Revision                                                            |         |




PLANNING, TRANSPORT & LEISURE

**Chief Engineer**  
**Mike McCulloch**  
 BSc(Eng) (Hons) C Eng MICE  
 Gibson Building  
 Gibson Drive  
 Kings Hill  
 West Malling  
 Kent ME19 4LZ  
 Tel: 01732 844522 Fax: 01732 876317

Project Title  
**Aylesford Parking Review**  
**Amended Parking Restrictions**


Drawing Title  
**Powell Close**  
**Aylesford**

|                                |         |                  |
|--------------------------------|---------|------------------|
| Drawn<br>ACB                   | Checked | Date<br>12/12/11 |
| Scale 1:500 @ A4               |         |                  |
| Drawing No.<br><b>DD/559/4</b> |         | Rev<br><b>A</b>  |

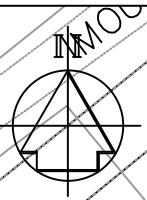




New double yellow lines to prevent parking around the Village Club car park entrance, which also forms a gap to allow passing on Rochester Road

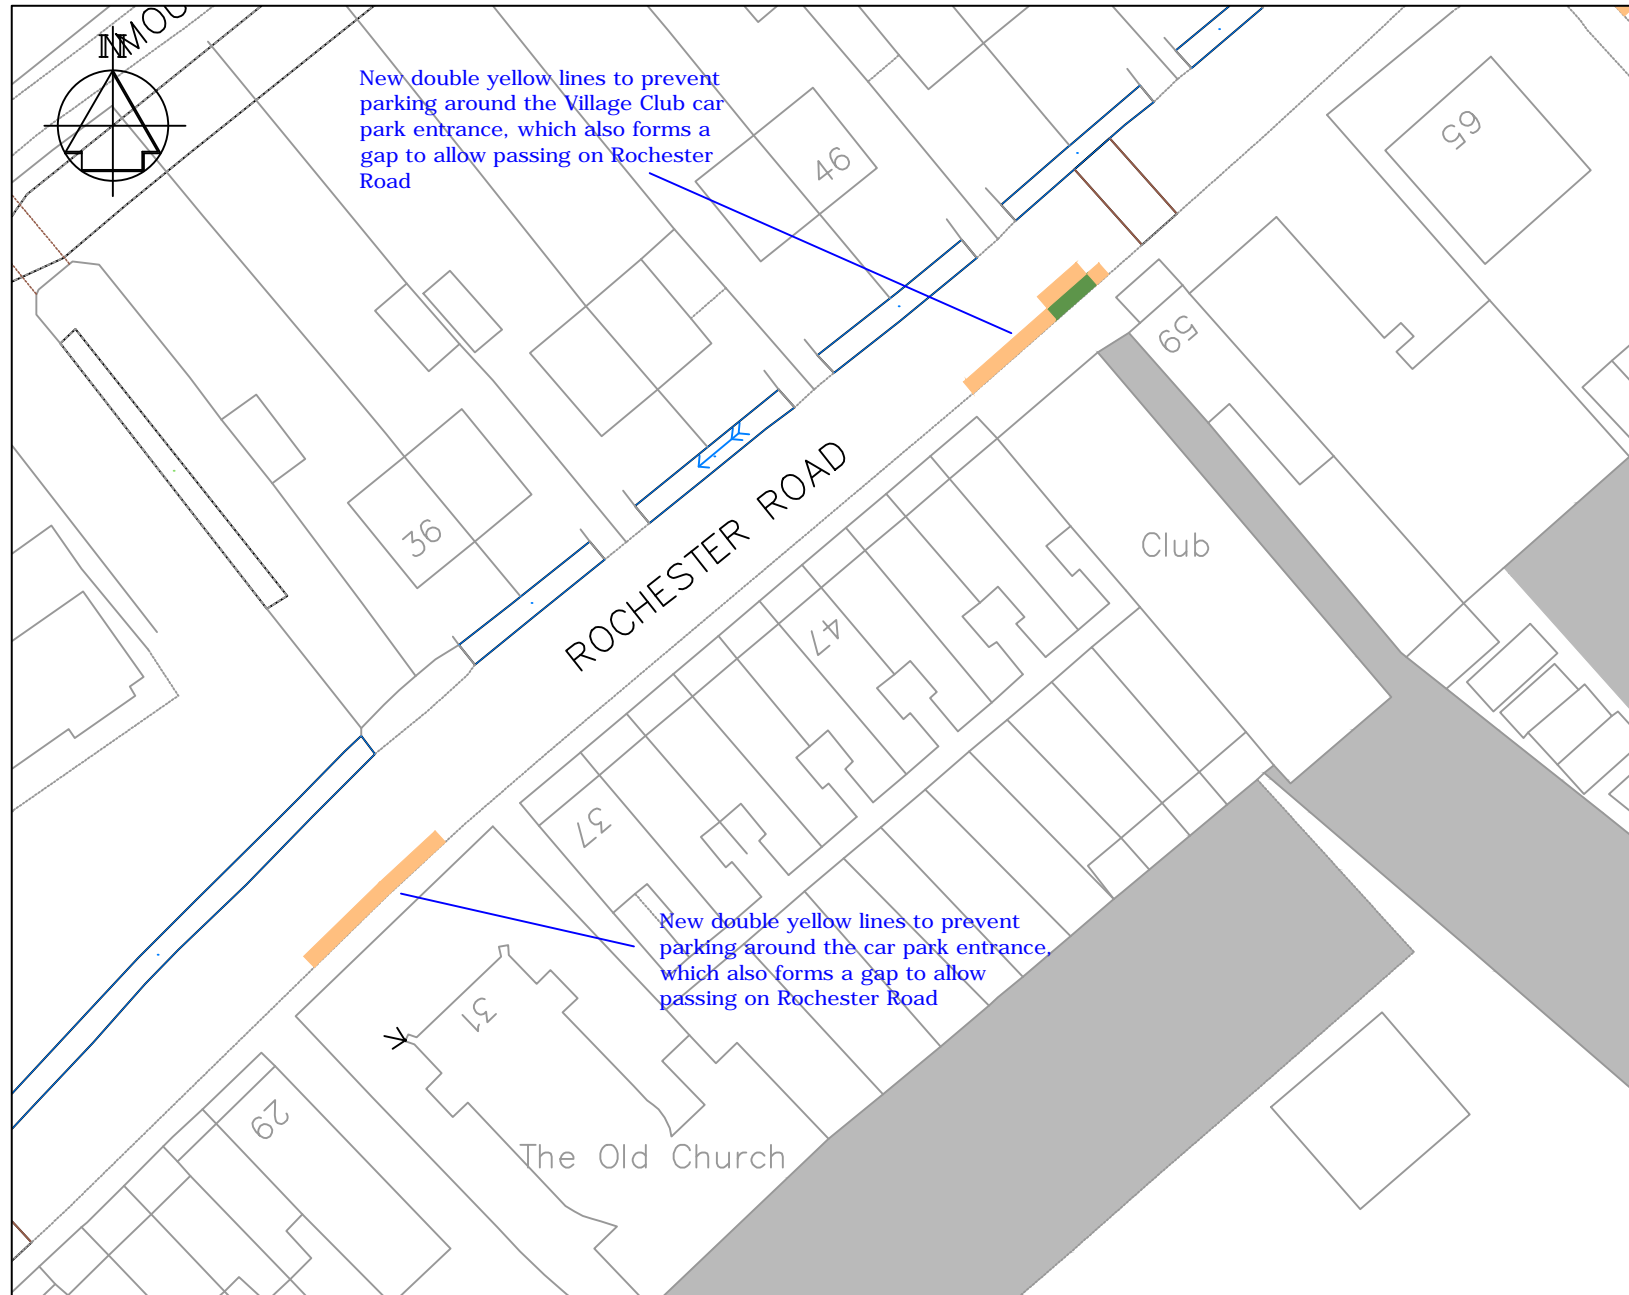New double yellow lines to prevent parking around the car park entrance, which also forms a gap to allow passing on Rochester Road



### Key

-  Proposed 'No waiting at any time' (double yellow lines)
-  Existing 'Access protection marking'
-  Existing car park

Plan for illustrative purposes only - do not scale

|   |          |  |
|---|----------|--|
| A |          |  |
|   | Revision |  |




PLANNING, TRANSPORT & LEISURE

**Chief Engineer**  
**Mike McCulloch**  
 BSc(Eng) (Hons) C Eng MICE  
 Gibson Building  
 Gibson Drive  
 Kings Hill  
 West Malling  
 Kent ME19 4LZ  
 Tel: 01732 844522 Fax: 01732 876317






Project Title  
**Aylesford Parking Review**  
**Amended Parking Restrictions**

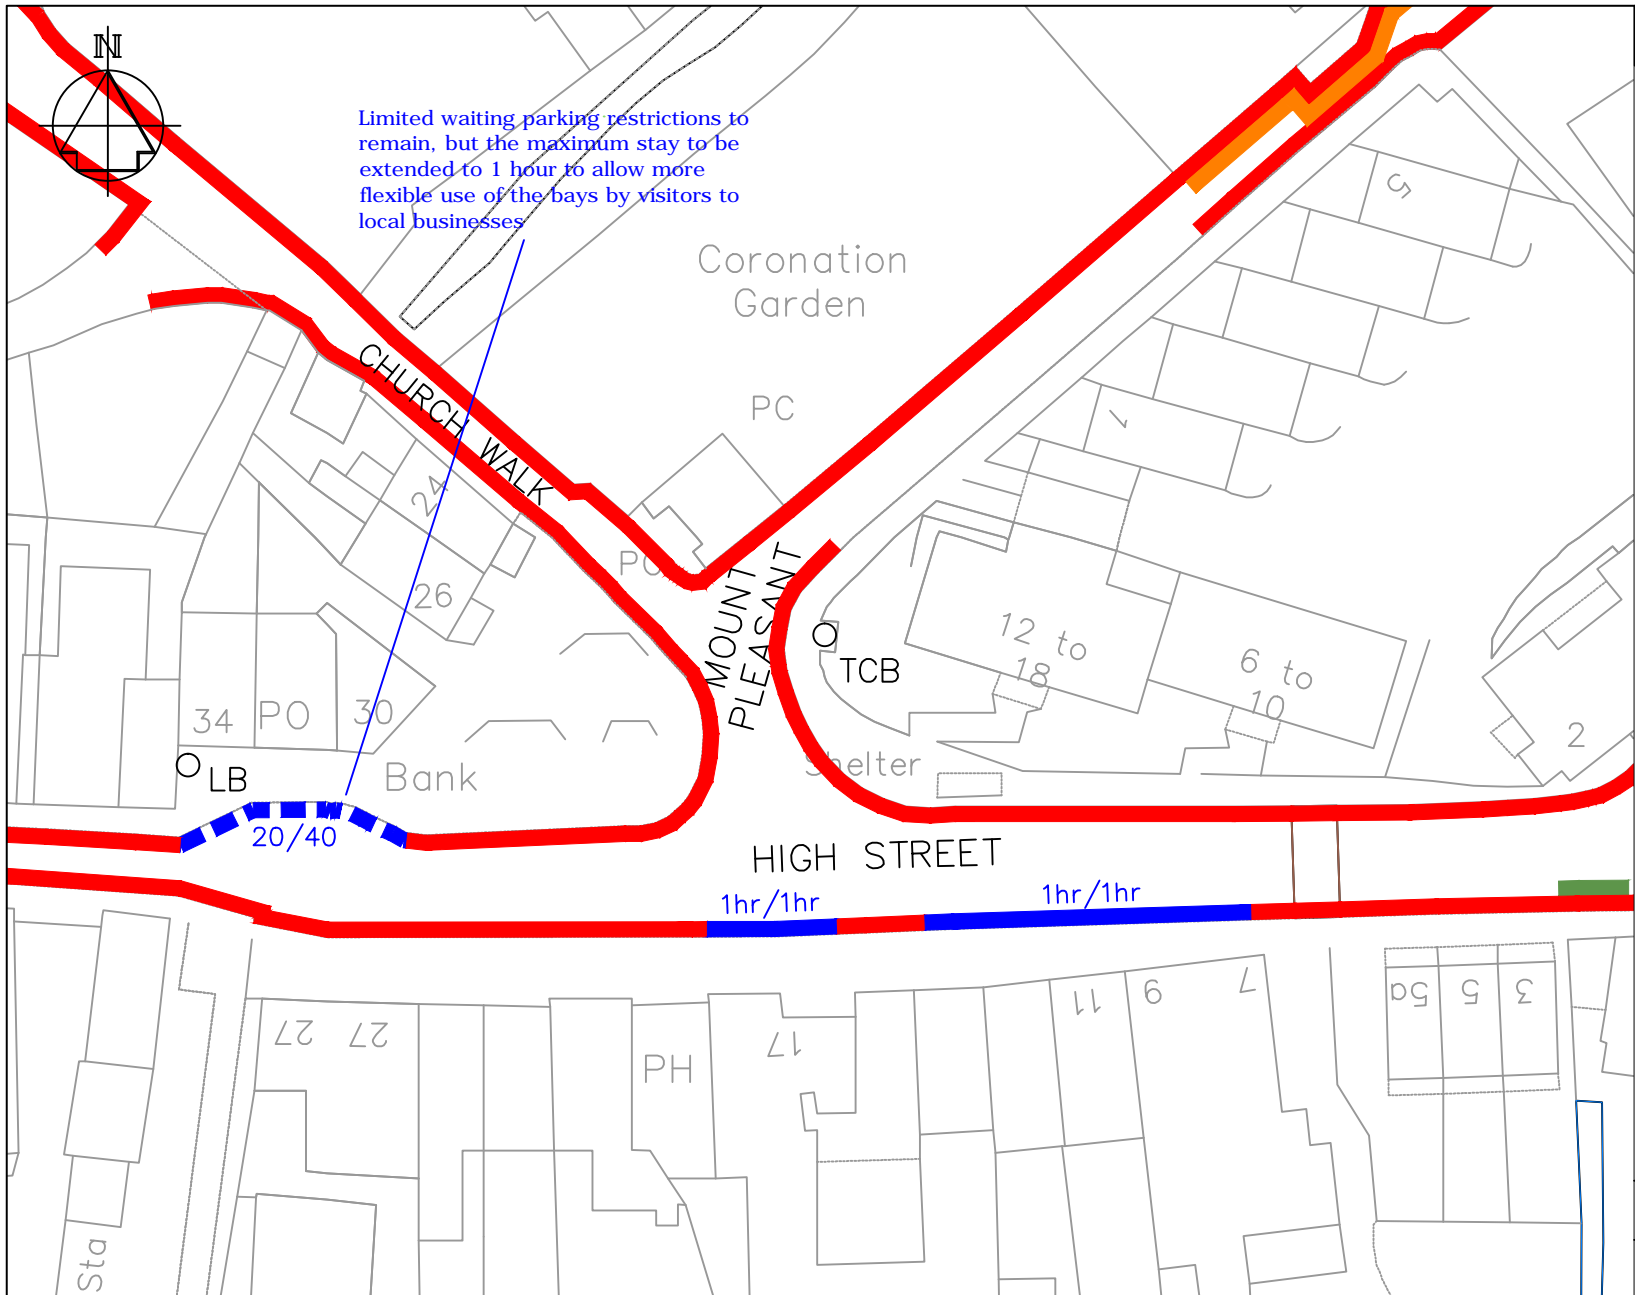Drawing Title  
**Rochester Road**  
**Aylesford**

|                 |         |            |
|-----------------|---------|------------|
| Drawn           | Checked | Date       |
| ACB             |         | 12/12/11   |
| Scale           |         | 1:500 @ A4 |
| Drawing No.     |         | Rev        |
| <b>DD/559/5</b> |         | -          |



### Key

-  Existing 'No waiting at any time' (double yellow lines)
-  Existing 20minute Limited waiting (to change to either 1hr/1hr)
-  Existing 1hour Limited waiting (to be retained)
-  Existing 'School Keep Clear' Mon-Fri, 8.30am - 3.30pm (yellow zig-zags)
-  Existing 'Access protection line'

Plan for illustrative purposes only - do not scale

|   |                                                                  |         |
|---|------------------------------------------------------------------|---------|
| A | Times altered following informal consultation and Steering Group | 25/4/12 |
|   | Revision                                                         |         |



PLANNING, TRANSPORT & LEISURE

Chief Engineer  
**Mike McCulloch**

BSc(Eng) (Hons) C Eng MICE  
Gibson Building  
Gibson Drive  
Kings Hill  
West Malling  
Kent ME19 4LZ  
Tel: 01732 844522 Fax: 01732 876317

Project Title

Aylesford Parking Review  
Amended Parking Restrictions



Drawing Title

High Street  
Aylesford


|       |         |          |
|-------|---------|----------|
| Drawn | Checked | Date     |
| ACB   |         | 12/12/11 |


Scale 1:500 @ A4


|             |     |
|-------------|-----|
| Drawing No. | Rev |
| DD/559/6    | A   |

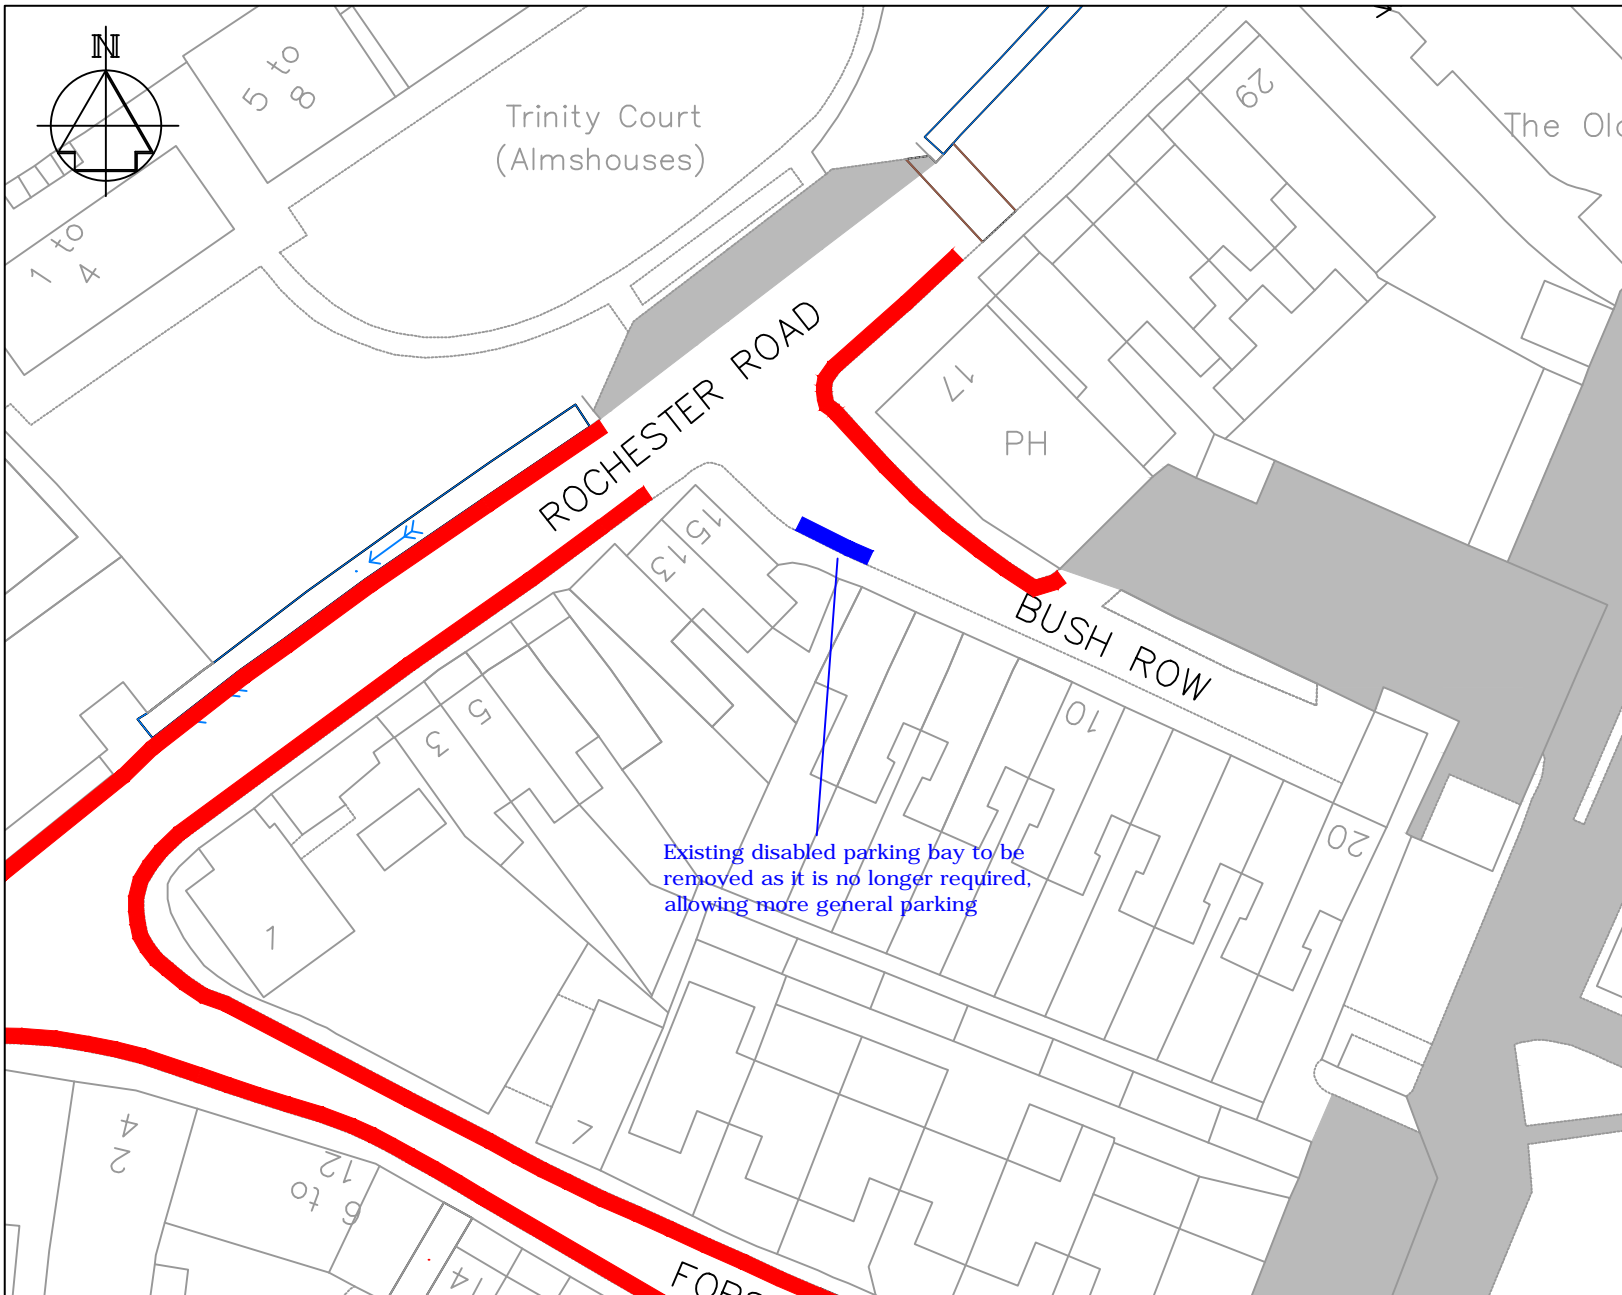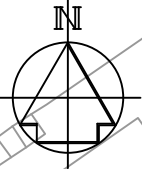

**Key**

 Existing 'No waiting at any time' (double yellow lines)

 Redundant 'Disabled' parking place to be removed

 Existing vehicle access

Plan for illustrative purposes only - do not scale

|   |                                                            |         |
|---|------------------------------------------------------------|---------|
|   |                                                            |         |
| A | Proposal altered following consultation and Steering Group | 25/4/12 |
|   | Revision                                                   |         |



PLANNING, TRANSPORT & LEISURE

**Chief Engineer**  
**Mike McCulloch**  
 BSc(Eng) (Hons) C Eng MICE  
 Gibson Building  
 Gibson Drive  
 Kings Hill  
 West Malling  
 Kent ME19 4LZ  
 Tel: 01732 844522 Fax: 01732 876317

Project Title  
**Aylesford Parking Review**  
**Amended Parking Restrictions**


Drawing Title  
**Bush Row**  
**Aylesford**

|              |         |                  |
|--------------|---------|------------------|
| Drawn<br>ACB | Checked | Date<br>12/12/11 |
|--------------|---------|------------------|

Scale 1:500 @ A4




|                                |                 |
|--------------------------------|-----------------|
| Drawing No.<br><b>DD/559/7</b> | Rev<br><b>A</b> |
|--------------------------------|-----------------|

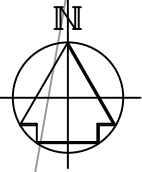
# St Peter's Church



Existing single yellow lines to be removed to allow more parking

## Key

-  Existing 'No waiting at any time' (double yellow lines)
-  Existing 'No waiting, Mon - Sat 8am-6pm' (single yellow line)
-  Proposed 'No waiting, Mon - Sat 8am-6pm' to be revoked

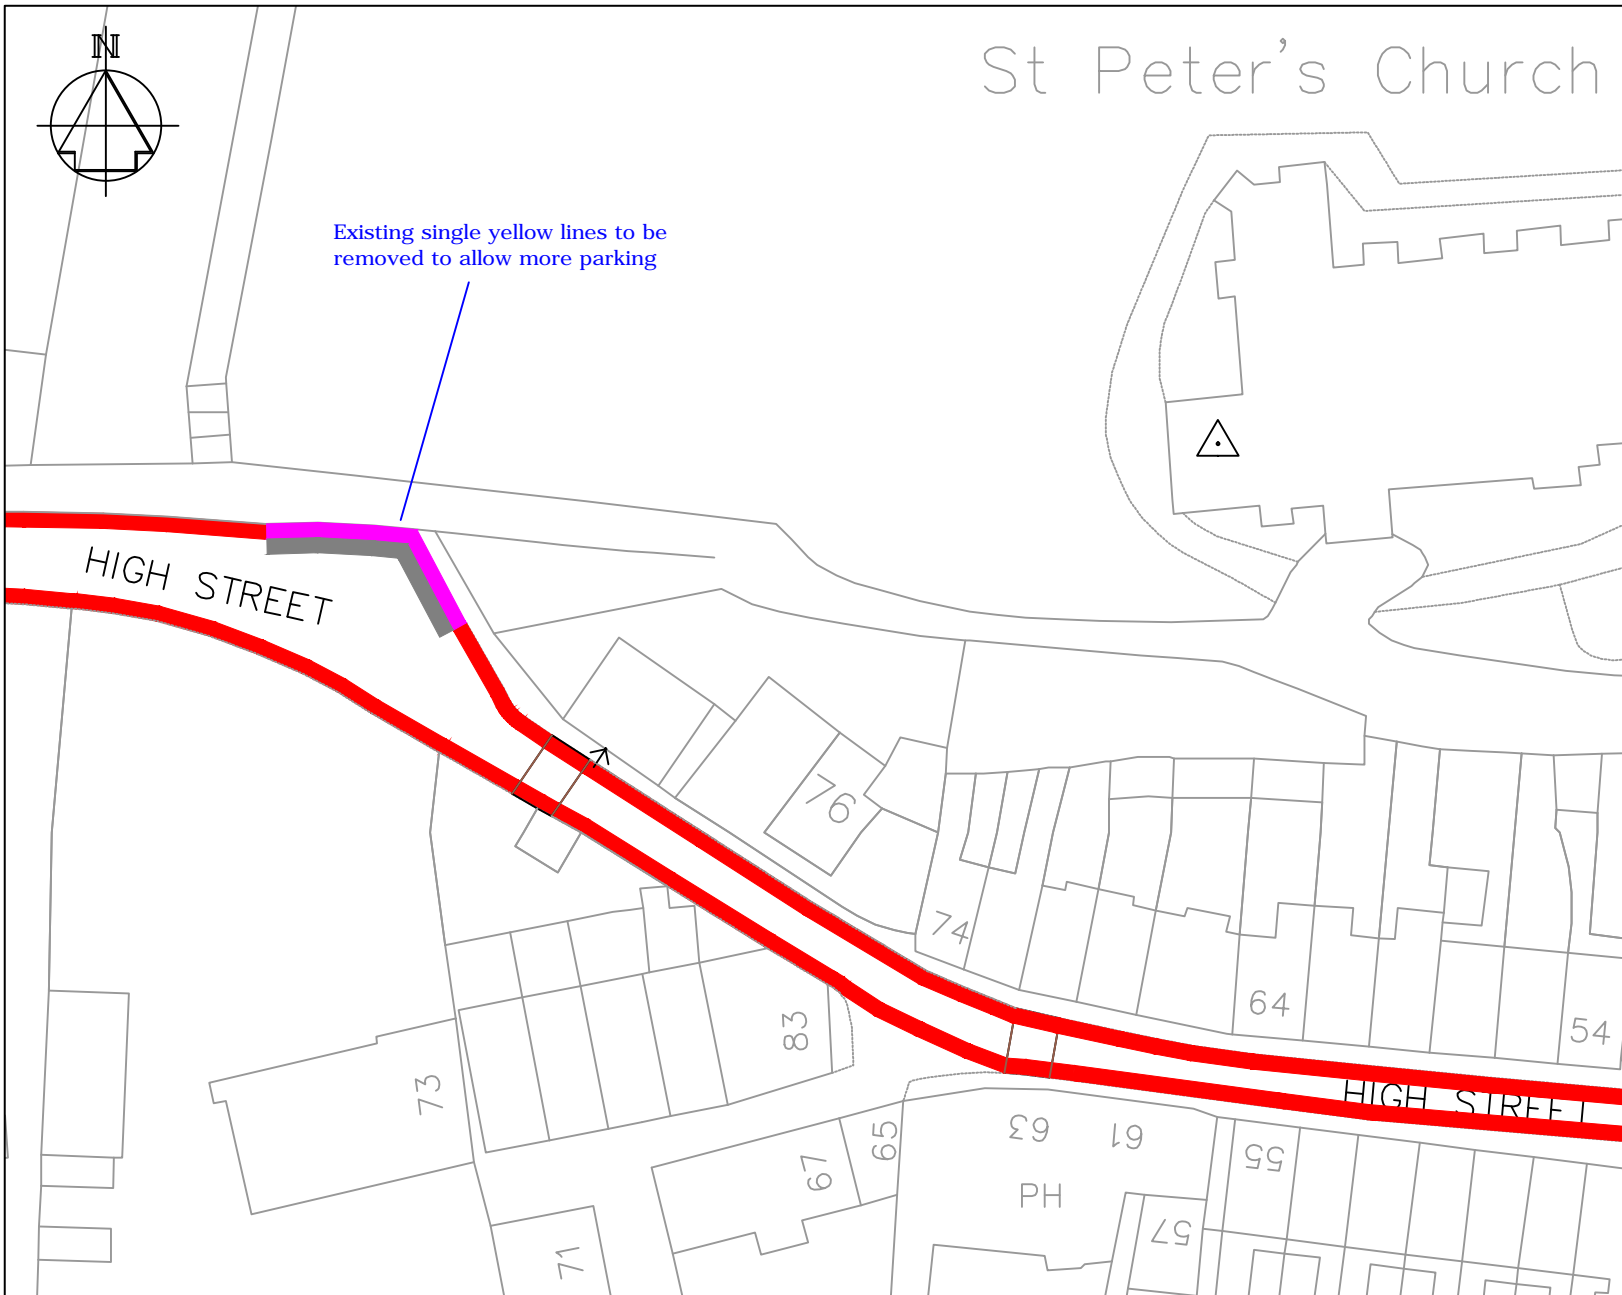

Plan for illustrative purposes only - do not scale

|   |          |  |
|---|----------|--|
| A |          |  |
|   | Revision |  |




PLANNING, TRANSPORT & LEISURE

**Chief Engineer**  
**Mike McCulloch**  
 BSc(Eng) (Hons) C Eng MICE  
 Gibson Building  
 Gibson Drive  
 Kings Hill  
 West Malling  
 Kent ME19 4LZ  
 Tel: 01732 844522 Fax: 01732 876317

Project Title  
**Aylesford Parking Review**  
**Amended Parking Restrictions**

Drawing Title  
**High Street (West)**  
**Aylesford**

|                                |         |                  |
|--------------------------------|---------|------------------|
| Drawn<br>ACB                   | Checked | Date<br>12/12/11 |
| Scale<br>1:500 @ A4            |         |                  |
| Drawing No.<br><b>DD/559/8</b> |         | Rev<br>-         |

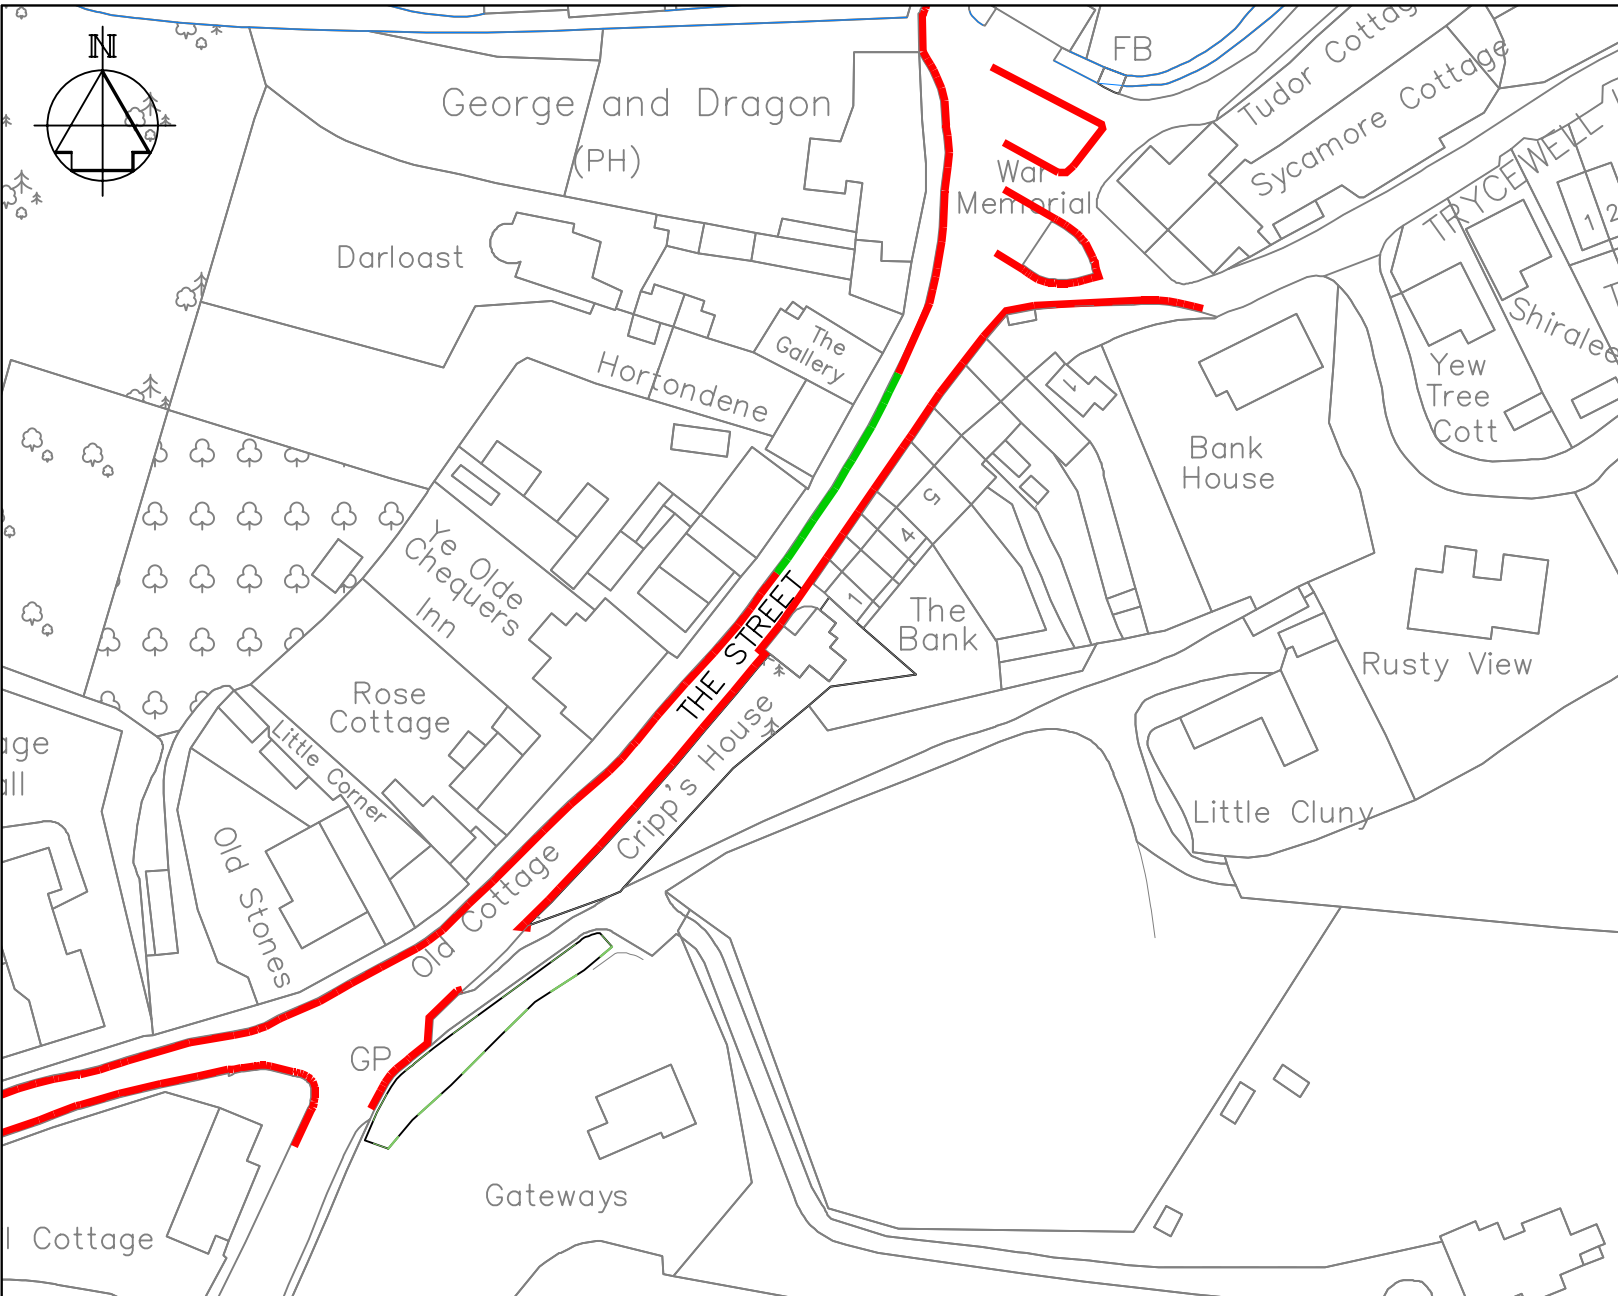

**Key**

- Existing 'No waiting at any time' (double yellow lines)
- Existing 'Limited waiting' Mon-Fri, 8am-6pm, 2hr/1hr to be revoked to uncontrolled parking

Plan for illustrative purposes only - do not scale

|          |  |
|----------|--|
| Revision |  |
|----------|--|



PLANNING, TRANSPORT & LEISURE

**Chief Engineer**  
**Mike McCulloch**  
 BSc(Eng) (Hons) C Eng MICE  
 Gibson Building  
 Gibson Drive  
 Kings Hill  
 West Malling  
 Kent ME19 4LZ  
 Tel: 01732 844522 Fax: 01732 876317

Project Title  
**Phase 6b - Proposed New & Amended Parking Restrictions**

Drawing Title  
**Ightham  
 The Street**

|                                 |         |                      |
|---------------------------------|---------|----------------------|
| Drawn<br>ACB                    | Checked | Date<br>4th Jan 2012 |
| Scale<br>1:1000 @ A4            |         |                      |
| Drawing No.<br><b>DD-562-19</b> |         | Rev                  |