

Based upon the Ordnance Survey mapping with the permission of the Controller of Her Majesty's Stationery Office © Crown copyright. Unauthorised reproduction infringes Crown copyright and may lead to prosecution or civil proceedings. 100023002011

Key

Existing 'No waiting at any time' (double yellow lines)


Proposed 'No waiting at any time' (double yellow lines)

Proposed parking places for cars at all times - Area WM.

This area can be used as 'overflow' parking for season ticket holders from Ryarsh Lane car park and for long-stay parking. Parking by vehicles other than 'private/light goods' classification is not allowed

Private parking area

Location Plan

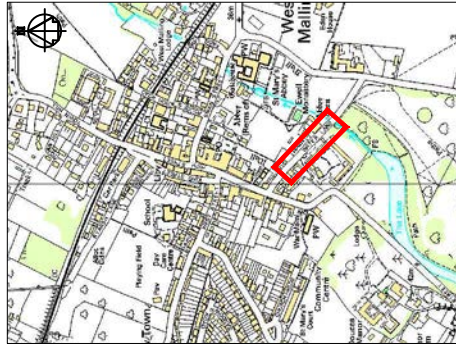


Plan for illustrative purposes only - do not scale

Permit parking details updated in 28/1/13

Key

Revision

Drawn	Checked	Date
ACB		24/10/11
Scale	1:1000 @ A4	
Drawing No.	DD/561/1	
Rev	B	

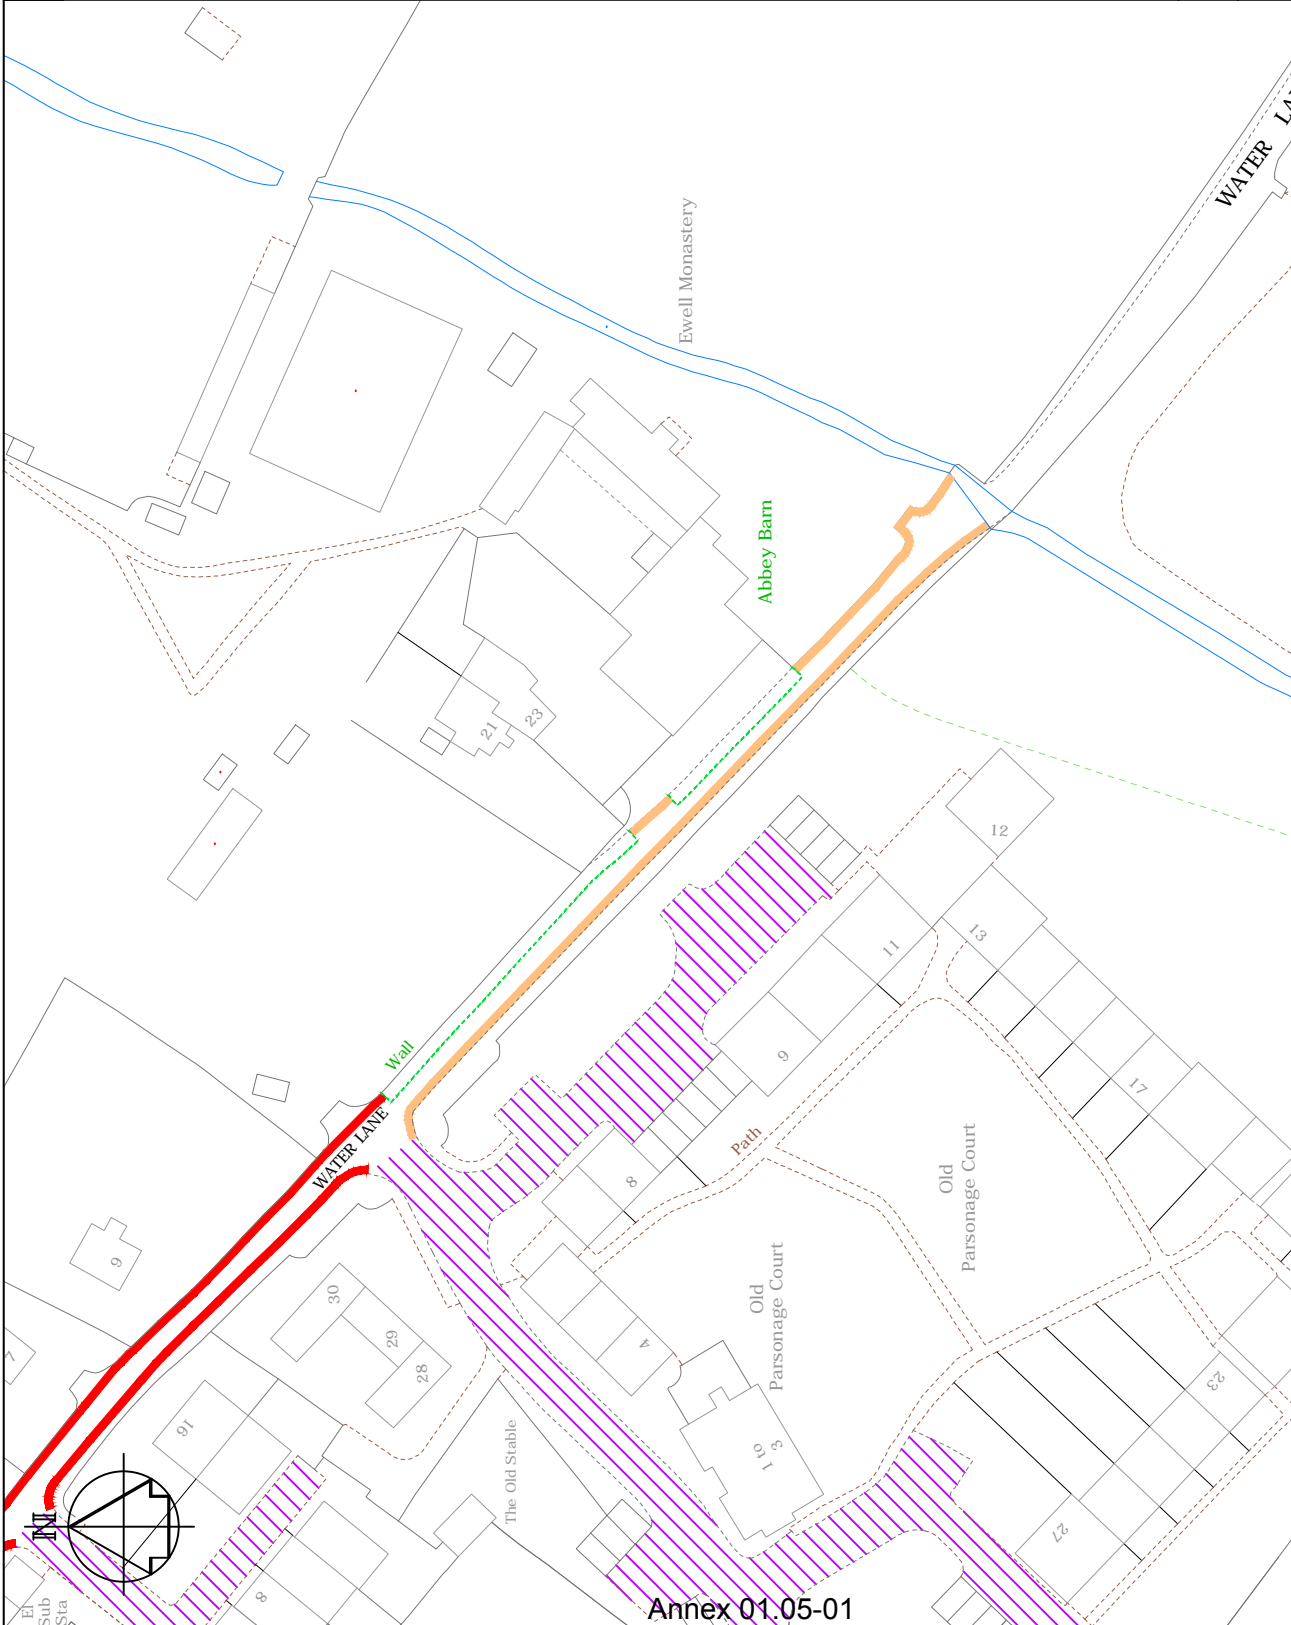

Project Title
**West Malling Parking Review
 Amended Parking Restrictions**








Drawing Title
**Water Lane
 West Malling**

Chief Engineer
Mike McCulloch
 BSc(Eng) (Hons) C Eng MICE
 Gibson Building
 Gibson Drive
 Kings Hill
 West Malling
 Kent ME19 4LZ
 Tel: 01732 844522 Fax: 01732 876317


PLANNING, TRANSPORT
 & LEISURE

Based upon the Ordnance Survey mapping with the permission of the Controller of Her Majesty's Stationery Office. © Crown copyright. Unauthorised reproduction infringes Crown copyright and may lead to prosecution or civil proceedings. 100023002011

Key

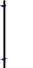
-  Existing 'No waiting at any time' (double yellow lines)
-  Proposed 'No waiting at any time' (double yellow lines)
-  Proposed limited waiting Mon-Sat, 8am-6pm, 1hr no return 2hrs and Area WM4 permit parking bays.
-  Existing limited waiting Mon-Sat, 8am-6pm, 3hrs no return 1hr and Area A permit parking bay
-  Existing limited waiting Mon-Sat, 8am-6pm, 1hr no return 2hrs and Area A permit parking bay
-  Existing vehicle access
-  Private parking area

Location Plan

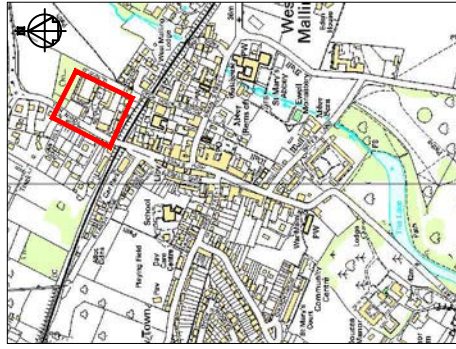

Plan for illustrative purposes only - do not scale

B	Permit parking details in Nevill Court and Key amended	28/1/13
	Revision	
Drawn	Checked	Date
ACB		24/10/11
Scale	1:1000 @ A4	
Drawing No. DD/561/2		
Rev B		

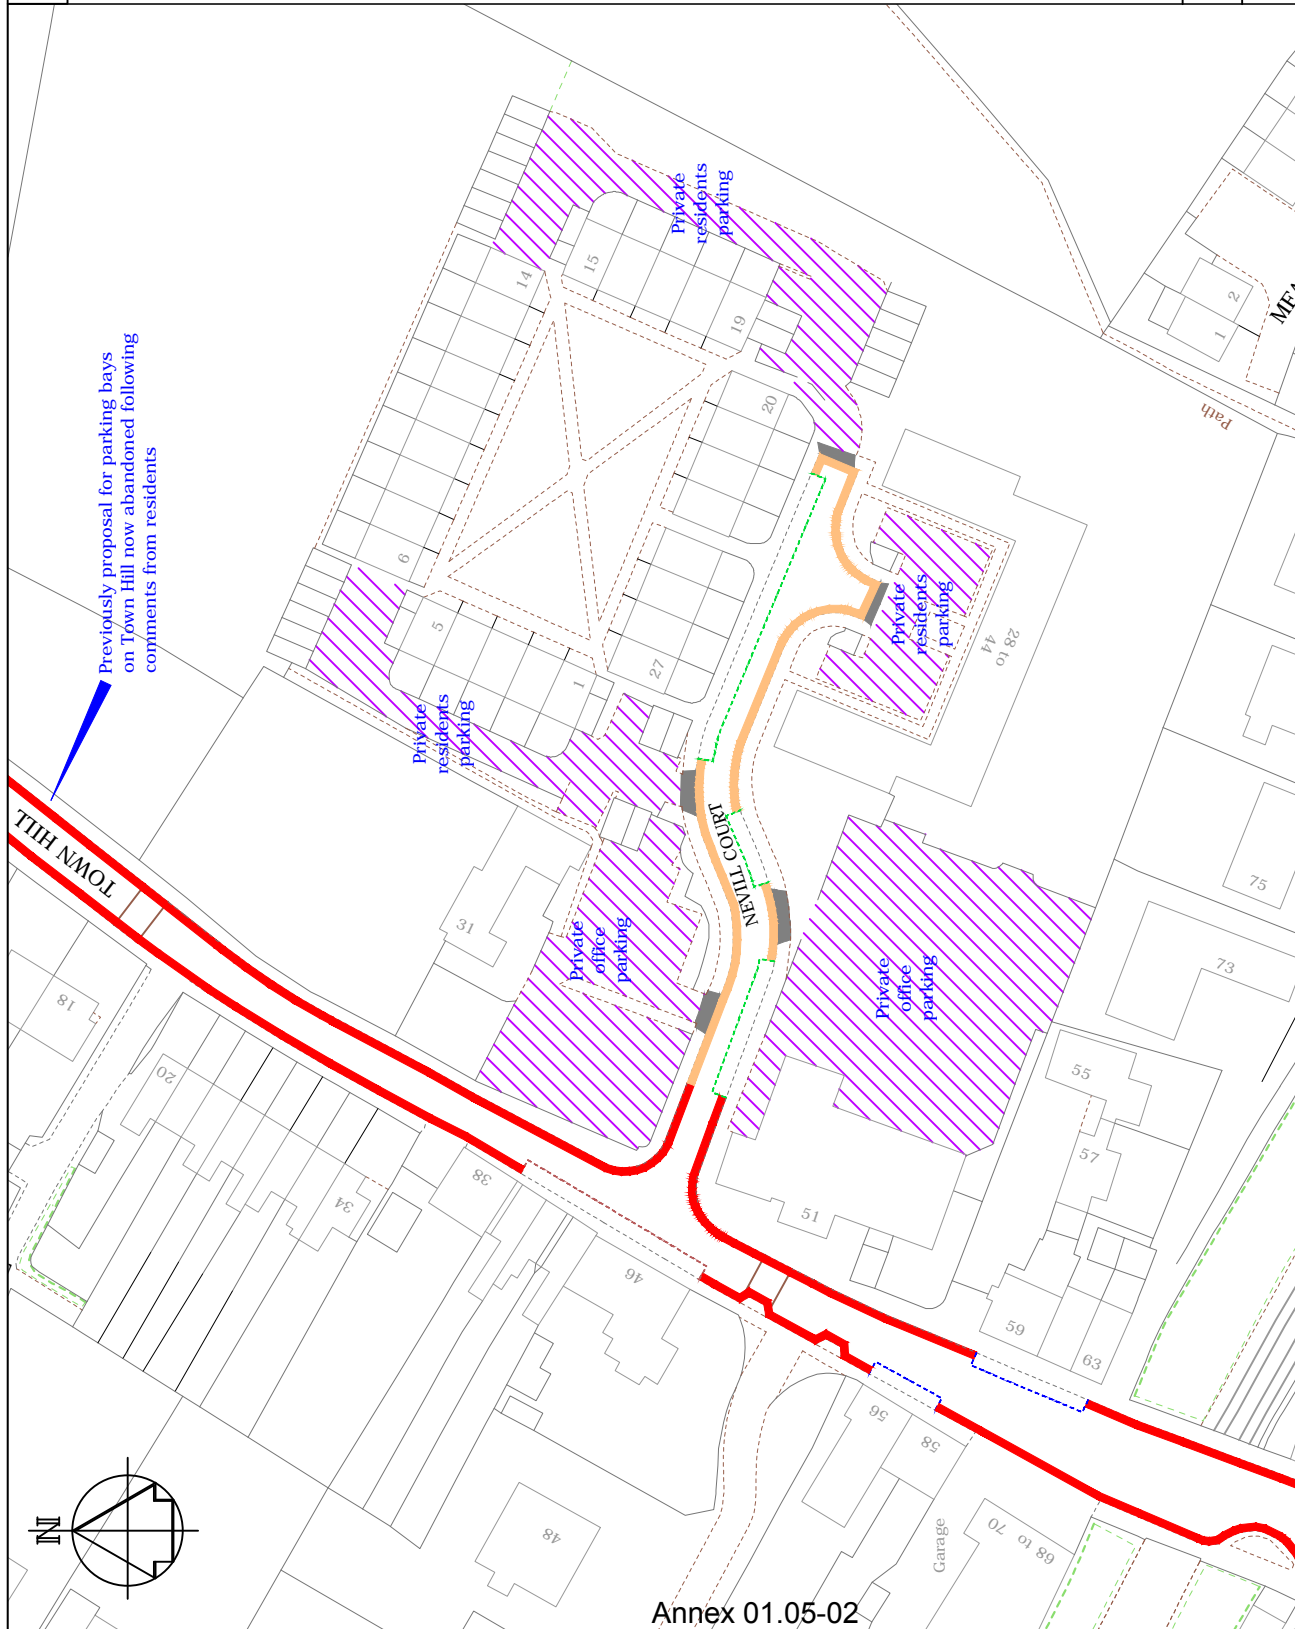

Drawing Title
**Town Hill & Nevill Court
 West Malling**

Project Title
**West Malling Parking Review
 Amended Parking Restrictions**

Chief Engineer
Mike McCulloch
 BSc(Eng) (Hons) C Eng MICE
 Gibson Building
 Gibson Drive
 Kings Hill
 West Malling
 Kent ME19 4LZ
 Tel: 01732 844522 Fax: 01732 876317





PLANNING, TRANSPORT & LEISURE





TONBRIDGE & MALLING
 BOROUGH COUNCIL


Based upon the Ordnance Survey mapping with the permission of the Controller of Her Majesty's Stationery Office © Crown copyright. Unauthorised reproduction infringes Crown copyright and may lead to prosecution or civil proceedings. 1000233002011

Key

-  Existing 'No waiting at any time' (double yellow lines)
 -  Proposed 'No waiting at any time' (double yellow lines)
 -  Proposed 'Bus stop clearway'
 -  Proposed parking places for cars at all times - Area WM
- This area can be used as 'overflow' parking for season ticket holders from Ryarsh Lane car park and for long-stay parking. Parking by vehicles other than 'private/light goods' classification is not allowed

-  Existing vehicle access
-  Private parking area

Location Plan

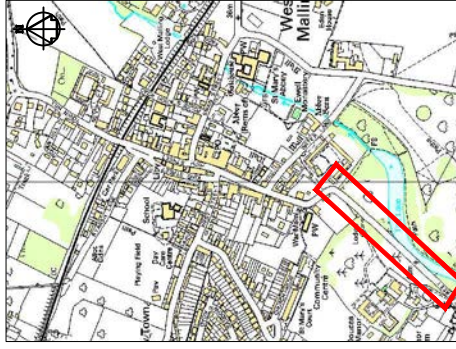

Plan for illustrative purposes only - do not scale




B

Permit details in Key amended

28/1/13

Revision

Drawn	Checked	Date
ACB		24/10/11
Scale	1:1000 @ A4	
Drawing No.		
DD/561/3		
Rev		
B		

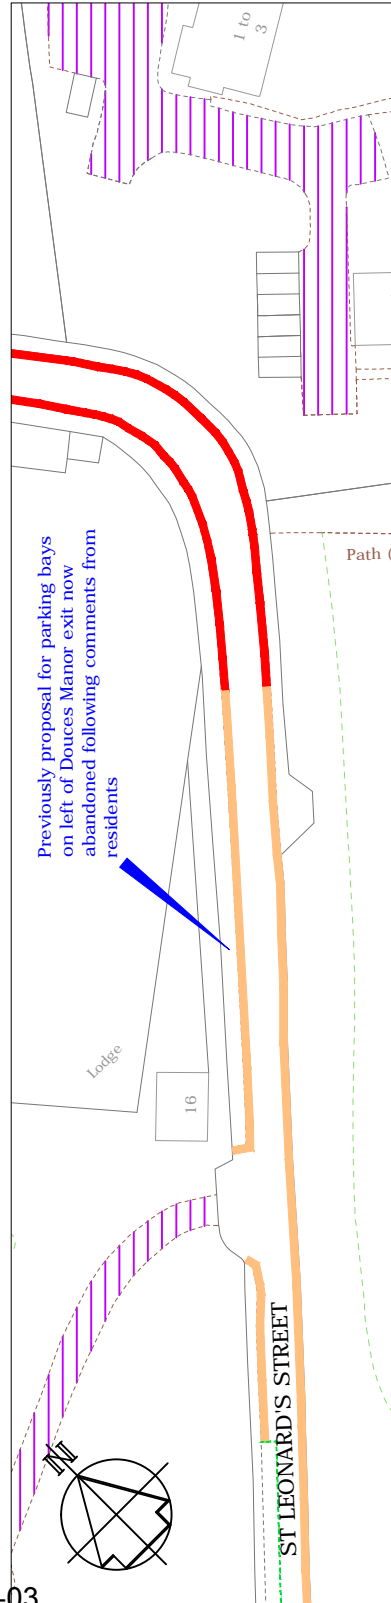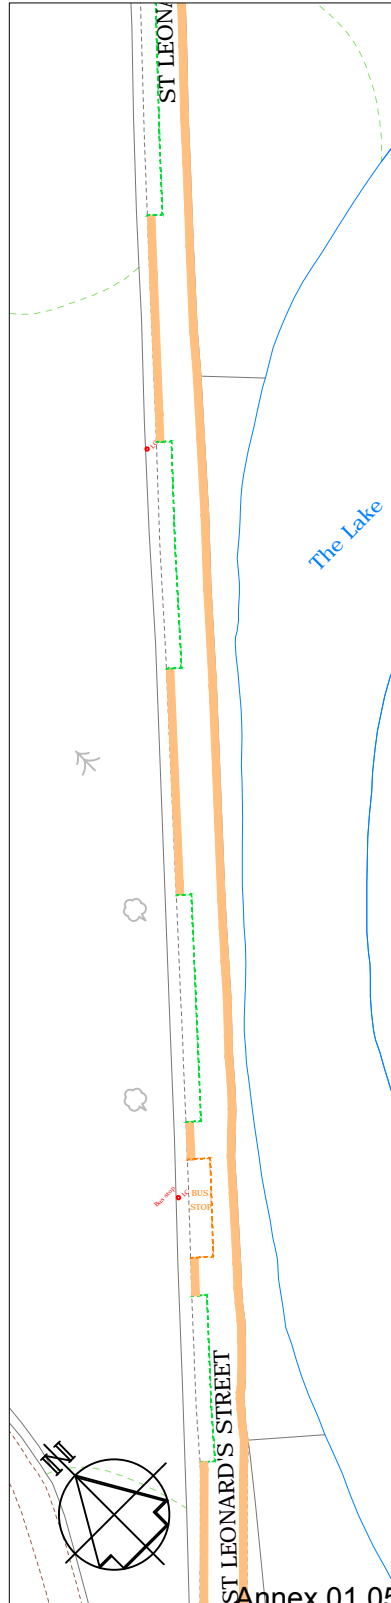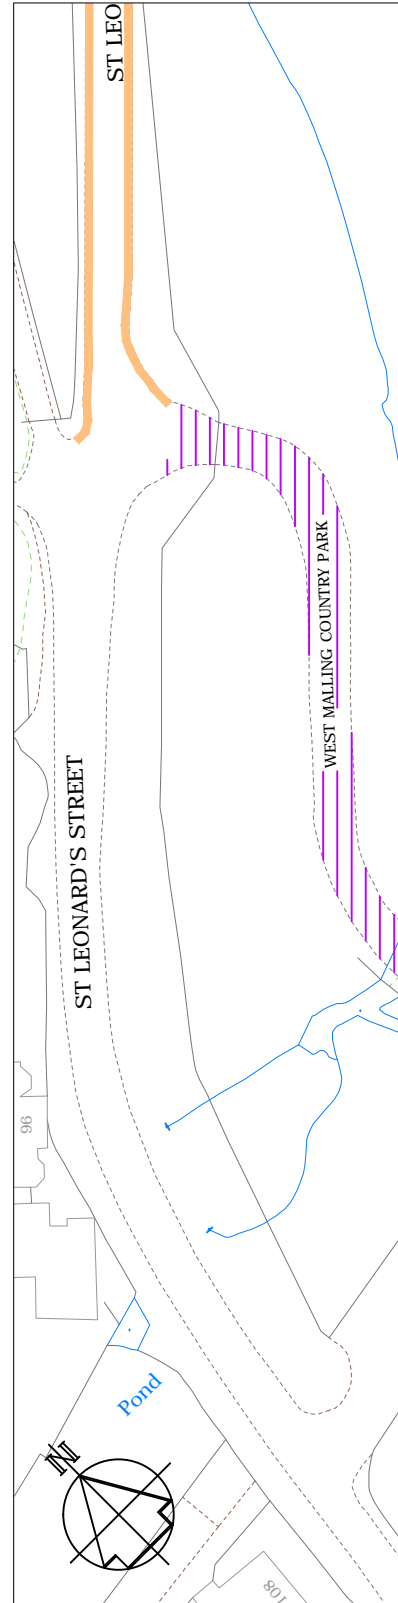

Annex 01.05-03

Drawing Title
**St Leonards Street
 West Malling**

Project Title
**West Malling Parking Review
 Amended Parking Restrictions**

Chief Engineer
Mike McCulloch
 BSc(Eng) (Hons) C Eng MICE
 Gibson Building
 Gibson Drive
 Kings Hill
 West Malling
 Kent ME19 4LZ
 Tel: 01732 844522 Fax: 01732 876317

PLANNING, TRANSPORT & LEISURE

