


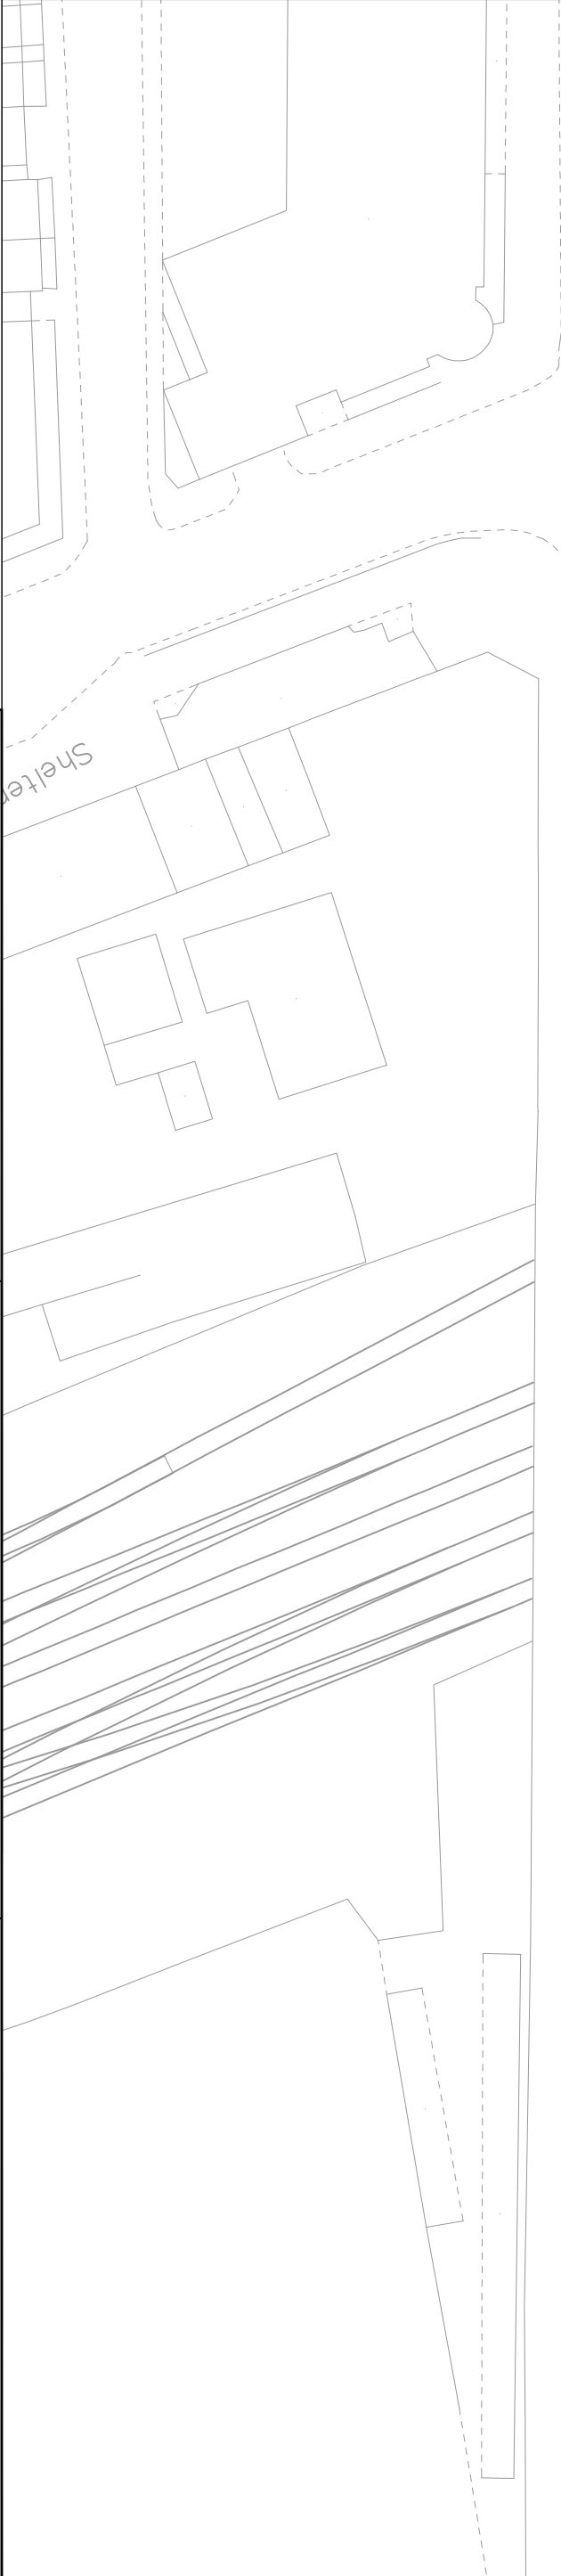


Proposed narrowing of bell mouth  
to improve pedestrian movements  
from Tonbridge Station

Discussions with Network Rail on  
station entrance area



 <p>Kent County Council Asford Highway Depot Henwood Industrial Estate Asford TN24 8AD Tel: 08458 247 800</p>		<p>Project</p> <p>Tonbridge High Street Public Realm Enhancement</p>		<p>Drawing status</p> <p>Preliminary</p>	
<p>Drawing title</p> <p>Outline Proposals 1 of 4</p>		<p>Drawing number</p> <p>A3/KHS/THS/101</p>		<p>Scale</p> <p>1 : at A3</p>	
<p>Rev</p> <p>0</p>		<p>DD/MM/YY</p> <p>0</p>		<p>Do not scale</p>	
<p>Purpose of revision</p>		<p>Drawn</p>		<p>Check'd</p>	
<p>App'd</p>		<p>Rev</p> <p>0</p>		<p>Do not scale</p>	
<p>This drawing is not to be used in whole or part other than for the intended purpose and project as defined on this drawing. Refer to the contract for full terms and conditions.</p>					