



Coloured surfacing on highway and private entrances to guide pedestrians and provide visual awareness of pedestrian movements to motorists


Scope to enhance footway width to accommodate high pedestrian movements
Increase in width will offset steep gradient for those with a mobility impairment

Footway widening to provide part-time 'loading area' at footway level. Low level kerbs for easy transition. Demarcation to be provided with surface treatment

RAILWAY APPROACH

Proposed alteration to roundabout central island to provide over-run area for larger vehicles .
Reduction in central island size.
Possible planting opportunity/Welcome display

Air quality monitoring site requiring attention to address on-going exceedances. Potential to relocate bus stop (location to be discussed further)

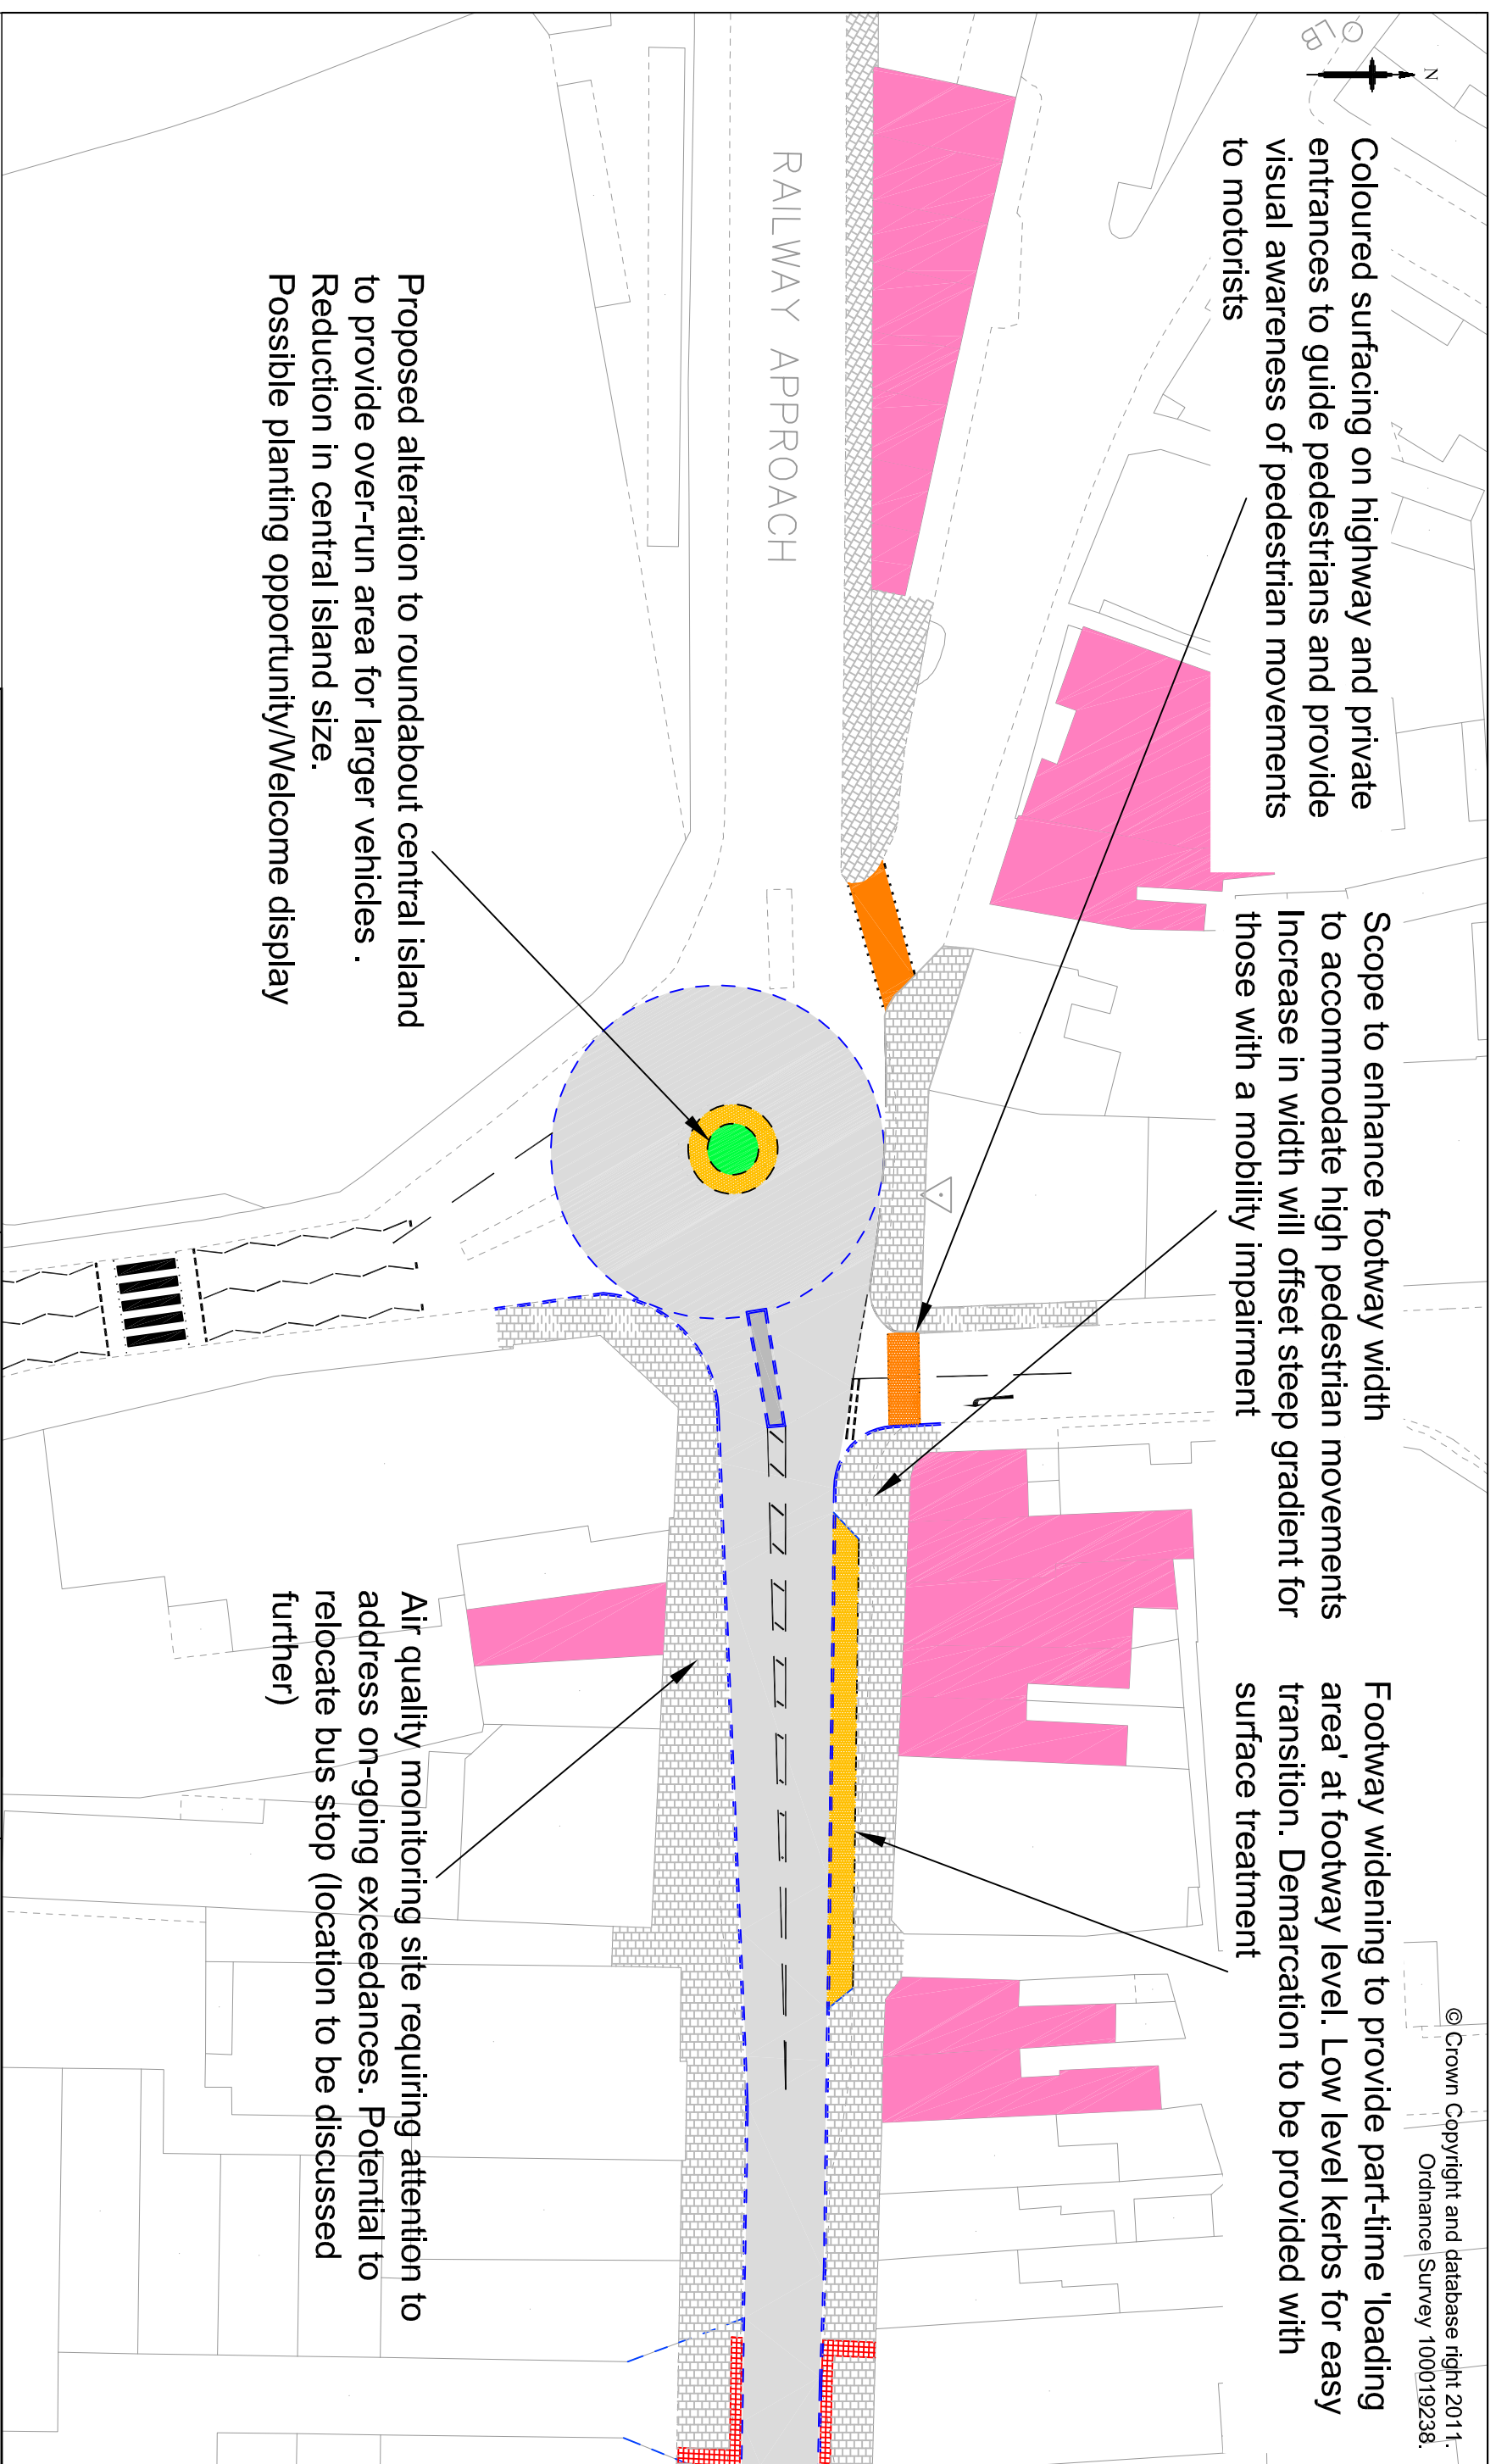

Kent County Council
Ashford Highway Depot
Henwood Industrial Estate
Ashford TN24 8AD
Tel: 09458 247 800

Project
Tonbridge High Street
Public Realm Enhancement

Drawing title
Outline Proposals
2 of 4

Drawing status
Independent Shops
Preliminary

Scale
1 : 500 at A3

Do not scale

Drawing number
A3/KHS/THS/102

Rev
0

Rev	DD/MM/YY	Revision Date	Purpose of revision	Drawn	Check'd	App'd
0						

This drawing is not to be used in whole or part other than for the intended purpose and project as defined on this drawing. Refer to the contract for full terms and conditions.