


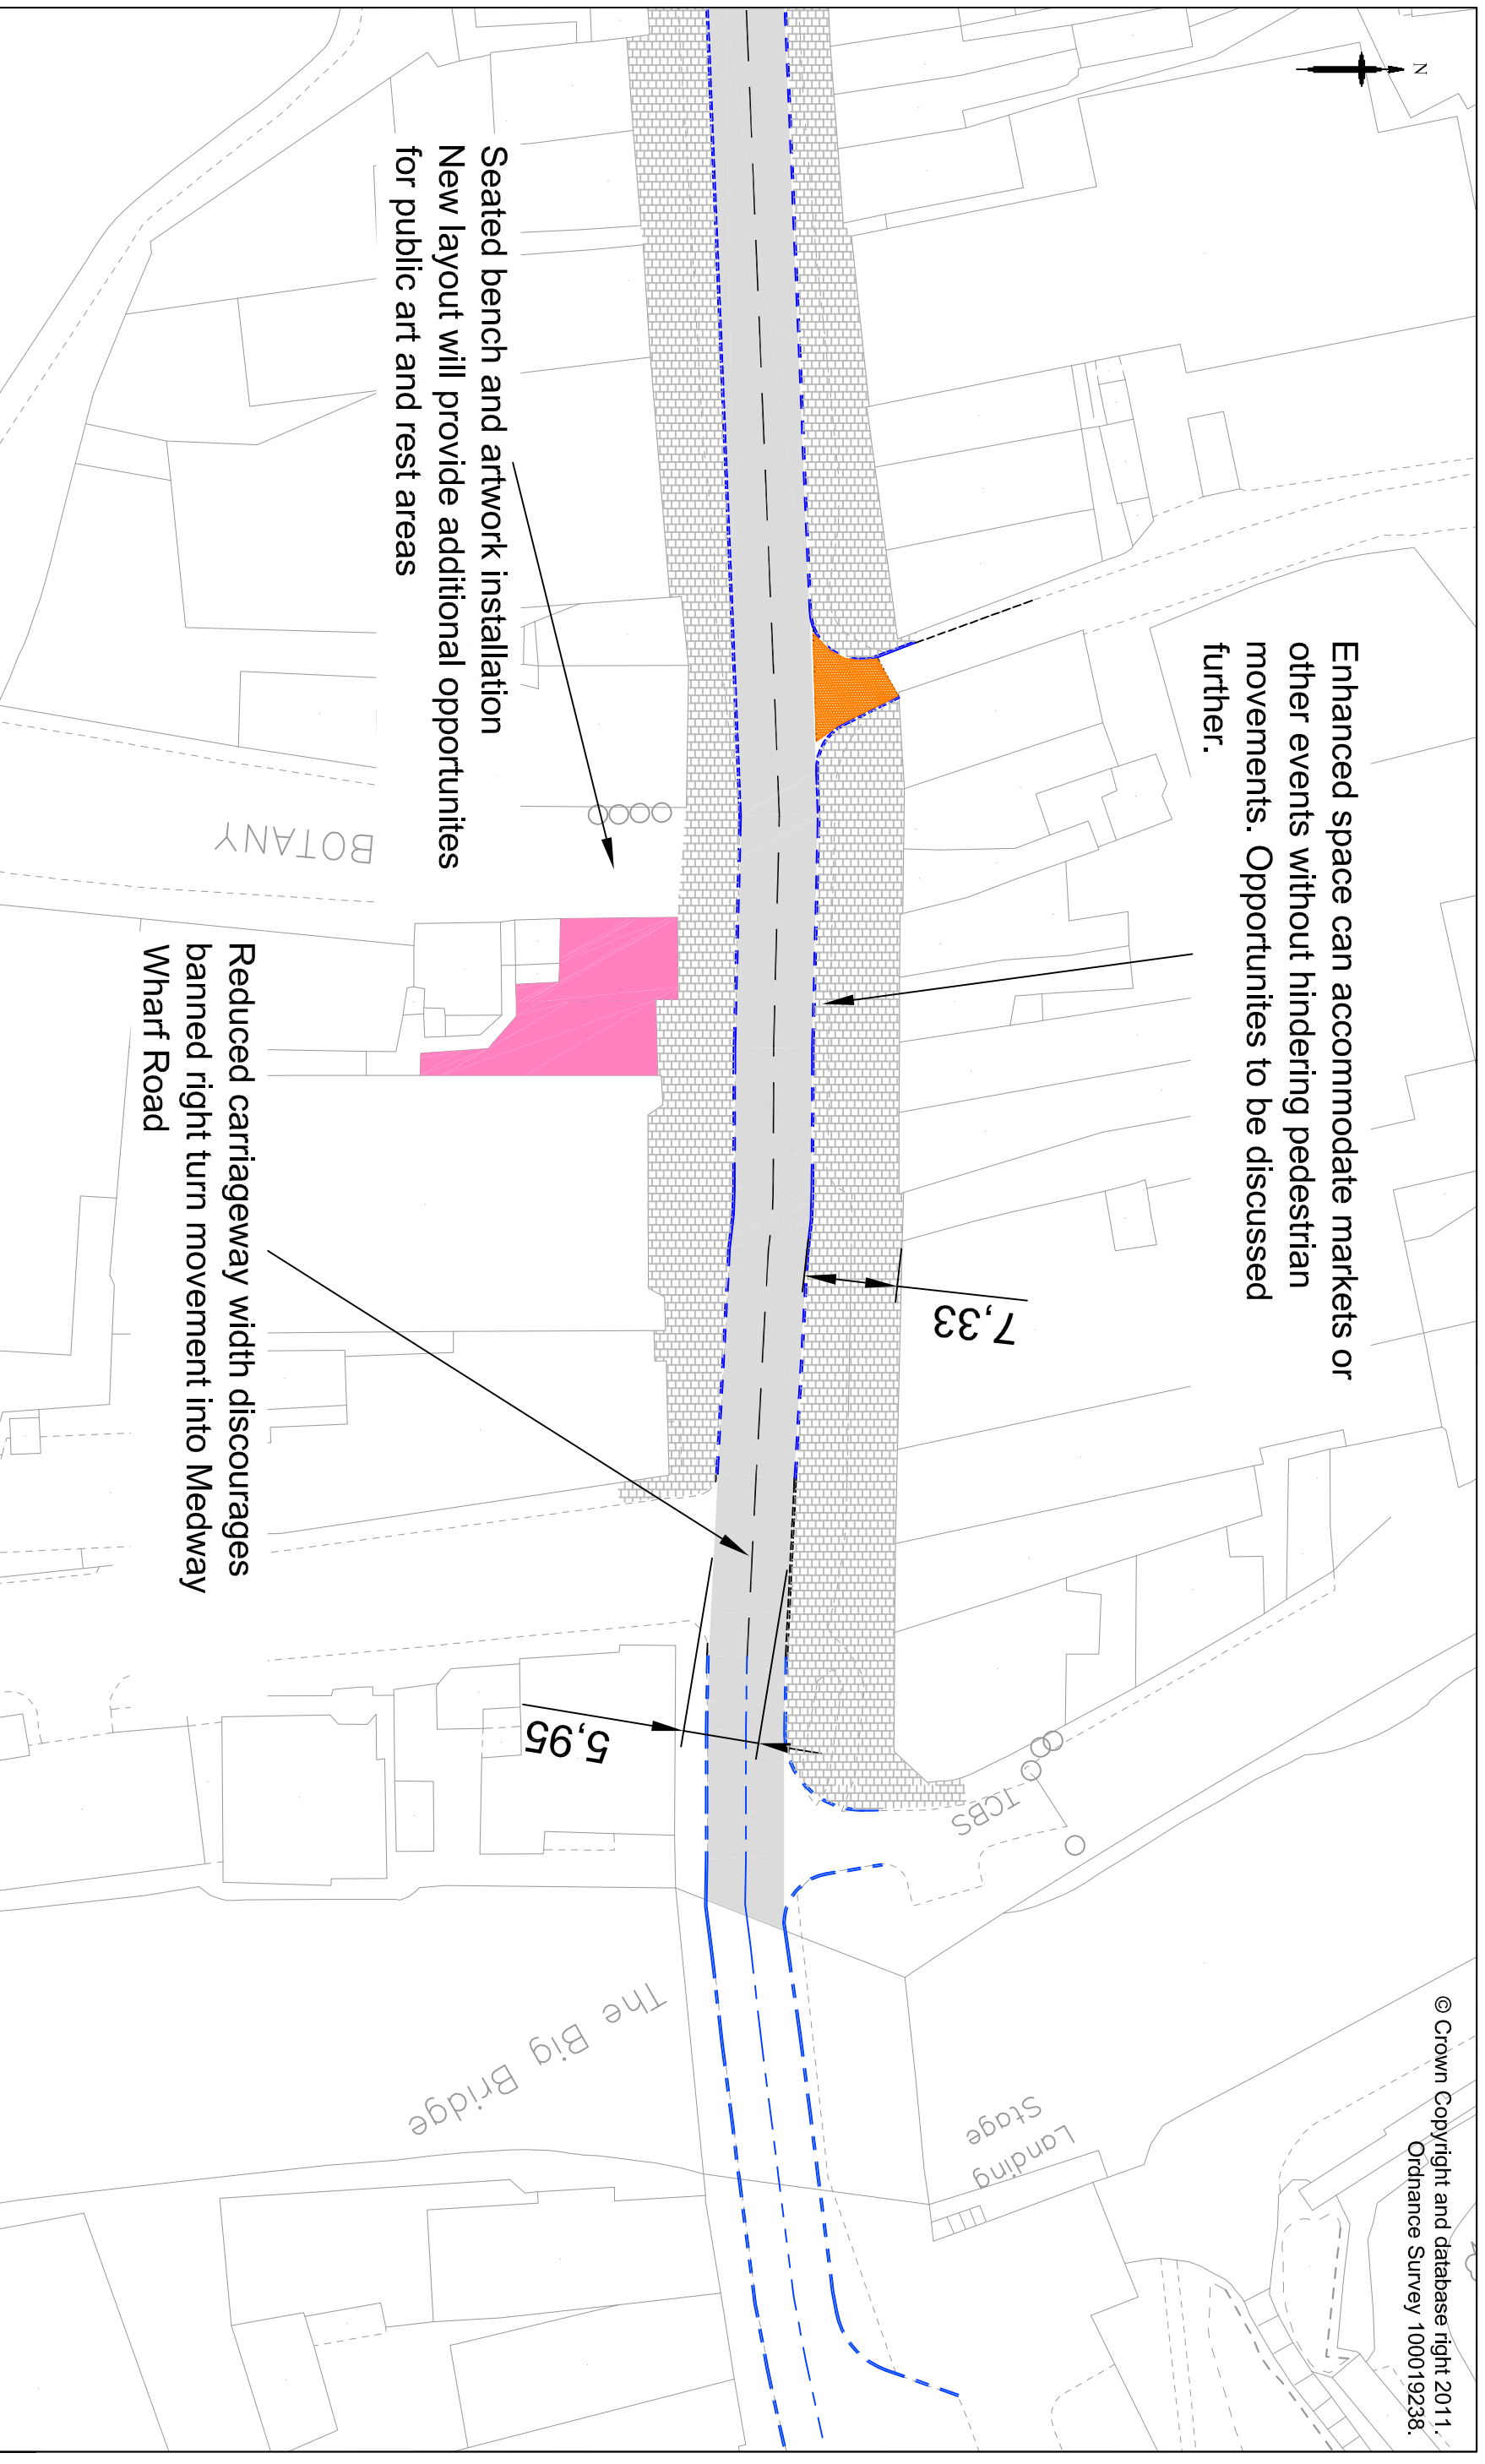

Enhanced space can accommodate markets or other events without hindering pedestrian movements. Opportunities to be discussed further.

Seated bench and artwork installation
New layout will provide additional opportunities for public art and rest areas

Reduced carriageway width discourages banned right turn movement into Medway Wharf Road



Kent County Council
Ashford Highway Depot
Henwood Industrial Estate
Ashford TN24 8AD
Tel: 08458 247 800

Project
Tonbridge High Street
Public Realm Enhancement

Drawing title
Outline Proposals
4 of 4

Independent Shops

Preliminary

Scale
1 : 500 at A3

Do not scale

Drawing number
A3/KHS/THS/104

Rev
0

| Rev | DD/MM/YY | Purpose of revision | Drawn | Check'd | App'd |
|-----|----------|---------------------|-------|---------|-------|
| 0 | | | | | |

This drawing is not to be used in whole or part other than for the intended purpose and project as defined on this drawing. Refer to the contract for full terms and conditions.