


Independent shops encouraged to embrace regeneration of High Street. Town Centre management role could work with frontagers to deliver Tonbridge image and character



Rationalise controlled crossing opportunities by providing maximum permissible width Pelican crossing (Discussions with mobility groups in relation to rest opportunities or perceived loss of controlled provision)

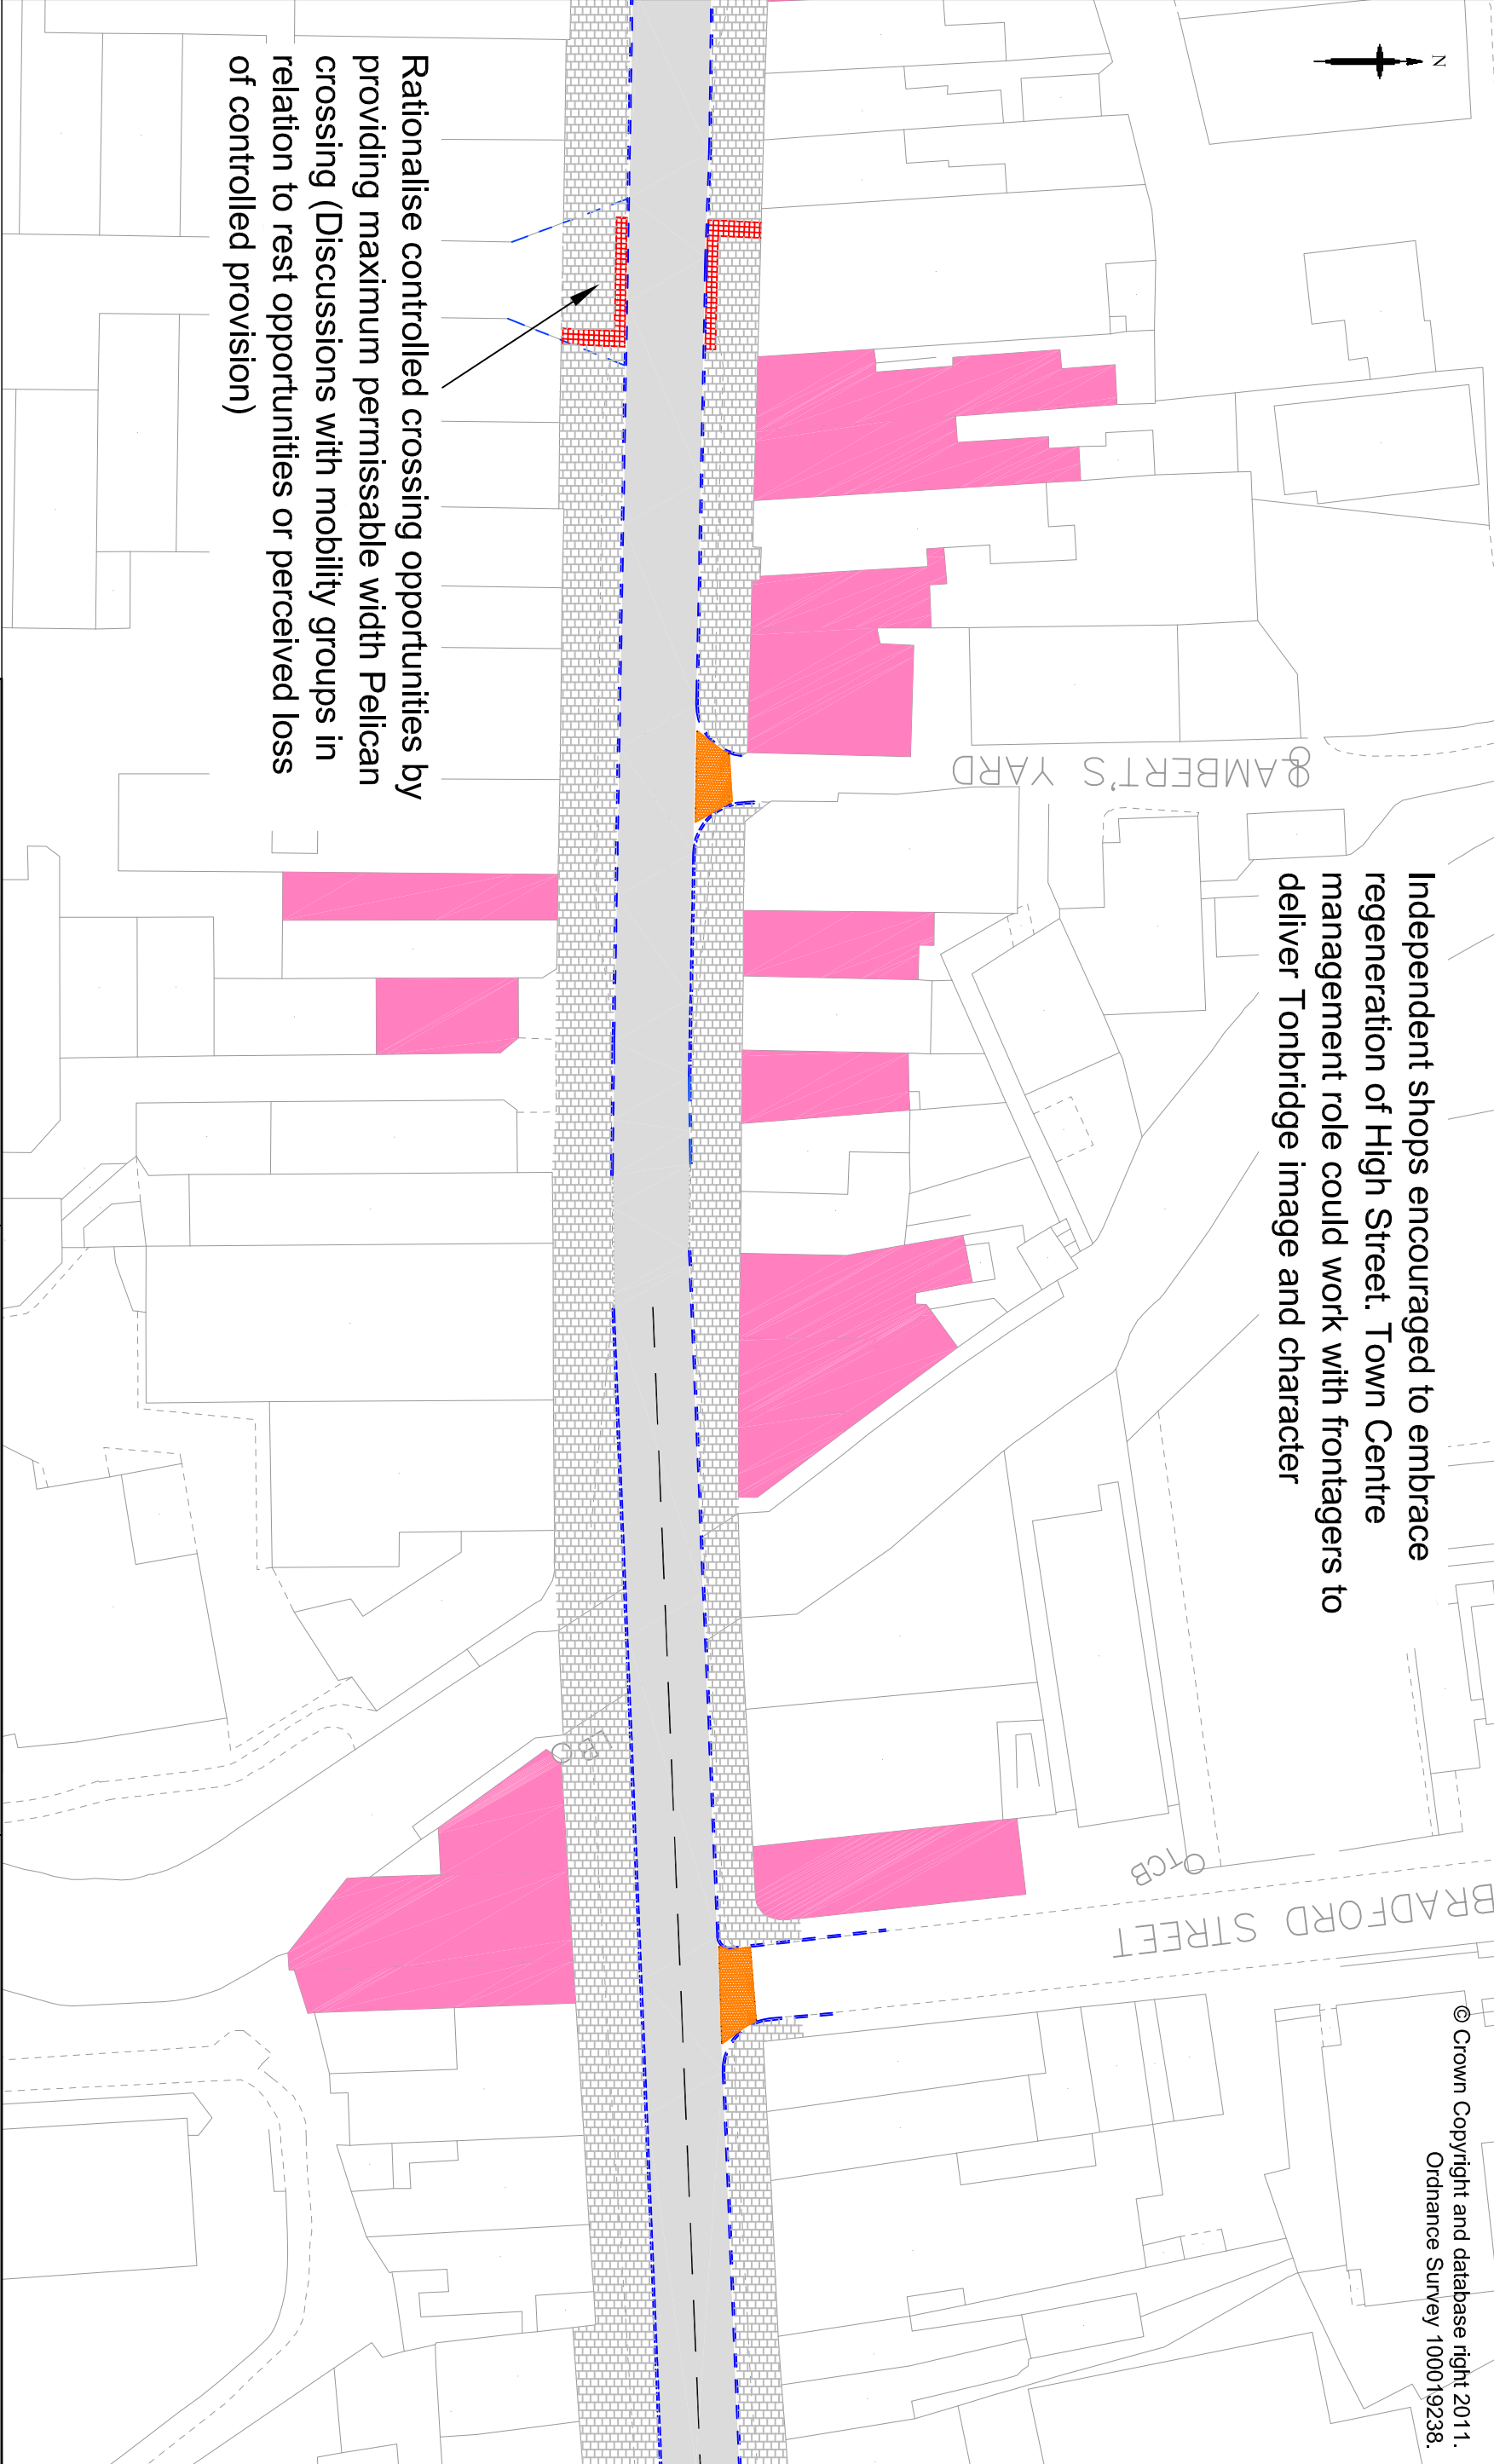

Kent County Council  
Ashford Highway Depot  
Henwood Industrial Estate  
Ashford TN24 8AD  
Tel: 08458 247 800

Project  
Tonbridge High Street  
Public Realm Enhancement

Drawing title  
Outline Proposals  
3 of 4

Drawing status  
Independent Shops  
Preliminary

Scale  
1 : 500 at A3

Do not scale

Drawing number  
A3/KHS/THS/103

Rev  
0

Rev	DD/MM/YY	Purpose of revision	Drawn	Check'd	App'd
0					

This drawing is not to be used in whole or part other than for the intended purpose and project as defined on this drawing. Refer to the contract for full terms and conditions.