

Limit of Works (excluding Signs)

Limit of Works (excluding Signs)

- PRINCIPAL WORKS**
- Kerb realignments, chased into existing carriageway
 - Inlay/Overlay carriageway construction
 - Footway realignments/resurfacing
 - Additional drainage provisions
 - New traffic signs
 - New street lighting

1	Design model amended with controlled crossing removed	MIM	MIM	07-11-13
Rev	Revision details	Chkd	Appd	Date
Drawn:	TMW			Preliminary
Design:				For comment
Chkd:	VMS			For tender
Appd:	MIM			For construction ✓
Date:	14 October 2013			As constructed
				Other




Client
A20 London Road / B2016 Seven Mile Lane Junction Improvement

Drawing Title
General Arrangement

Original Drawing Size : A1 Dimensions : -
 Scale : 1:500 Copyright © Amey

Drawing No
4300041/100/04 Rev
1

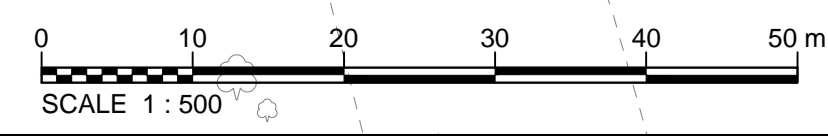

This map is based upon Ordnance Survey material with the permission of Ordnance Survey on behalf of the Controller of Her Majesty's Stationery Office © Crown Copyright. Unauthorised reproduction infringes Crown Copyright and may lead to prosecution or civil proceedings. 100019238, 2013