

TONBRIDGE & MALLING BOROUGH COUNCIL

JOINT TRANSPORTATION BOARD

2 December 2013


Report of the Director of Planning, Housing & Environmental Health

Parking Action Plan

Annex 4

**Snodland Informal Consultation
Revised plans for formal consultation**



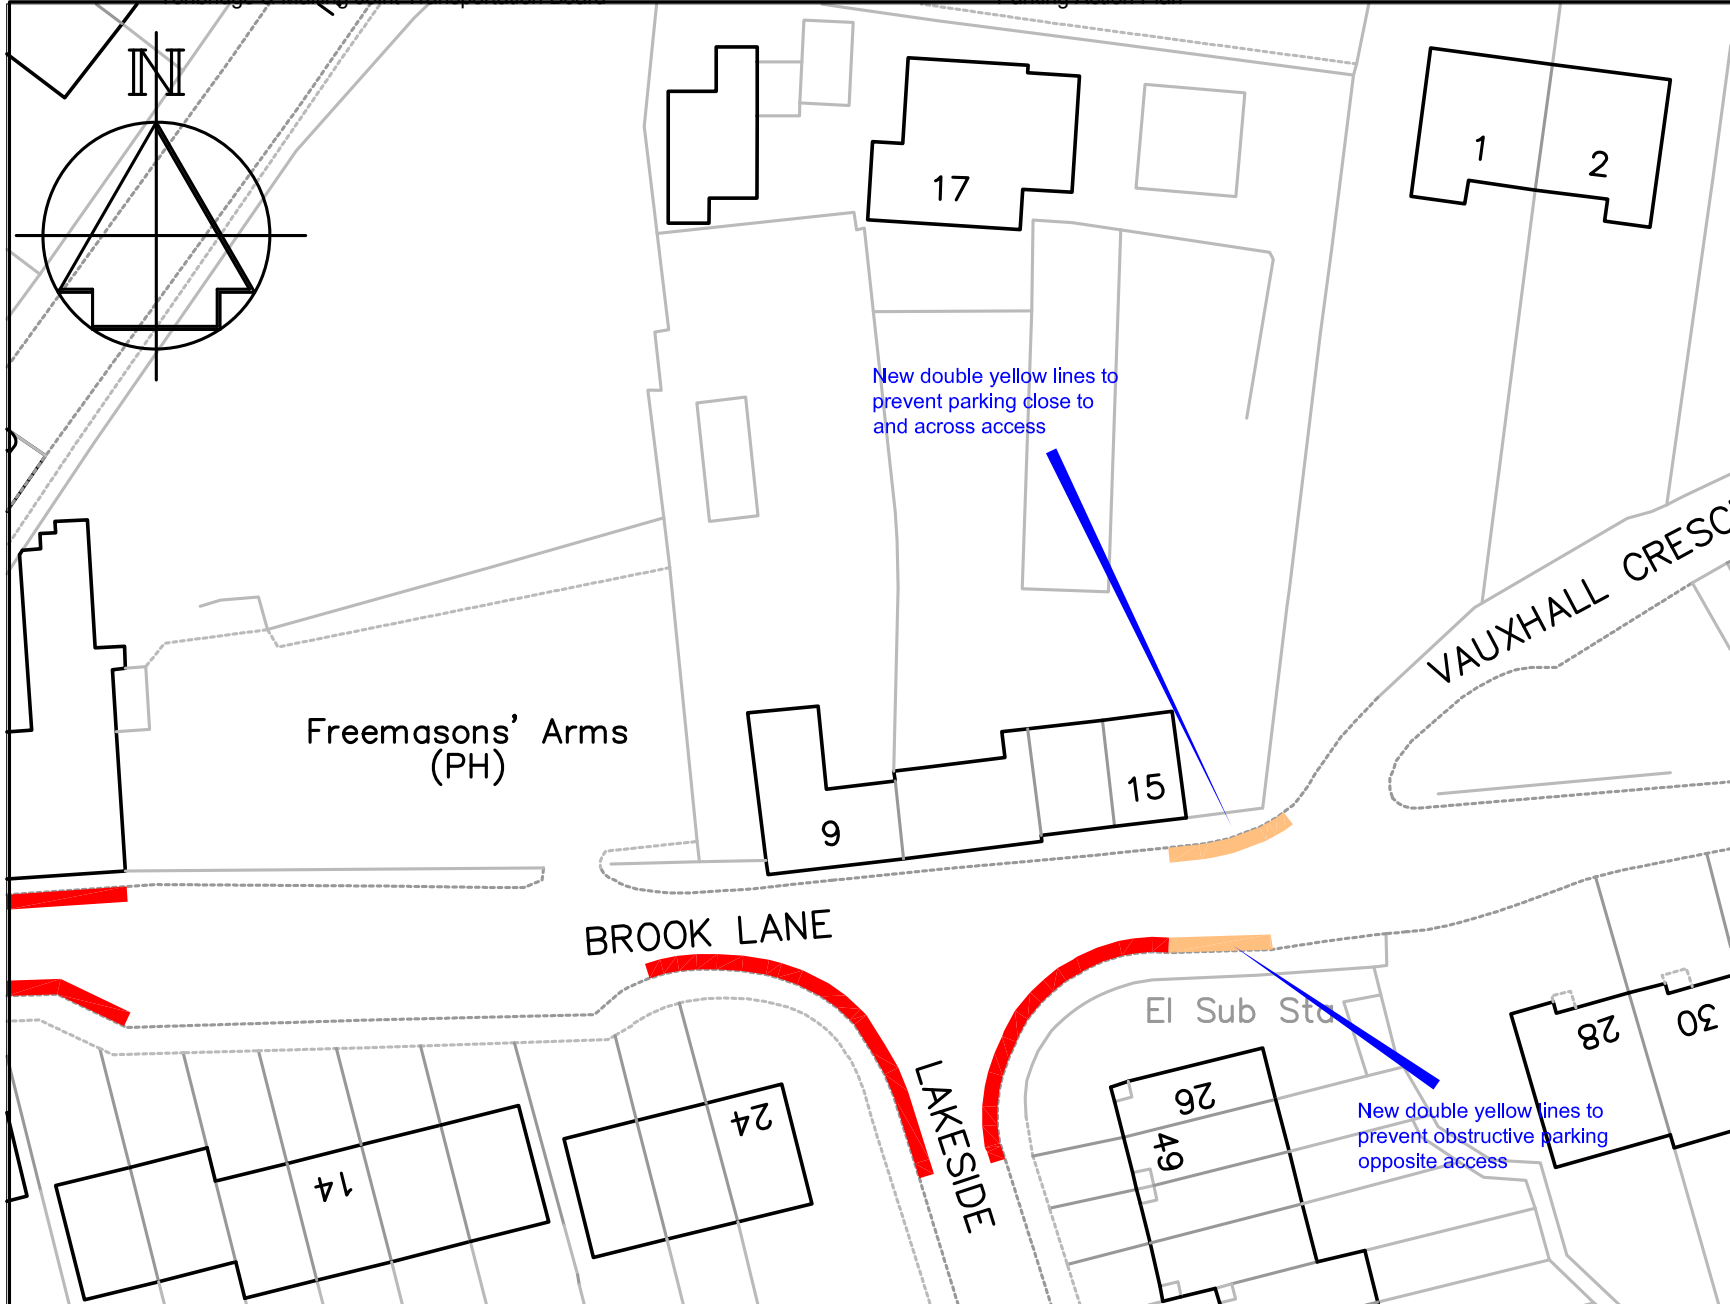

Key

- Existing 'No waiting at any time' (double yellow lines)
- Proposed 'No waiting at any time' (double yellow lines)




PLANNING, TRANSPORT & LEISURE

Chief Engineer
Mike O'Brien BSc(Hons) C Eng MICE
 Gibson Building
 Gibson Drive
 Kings Hill
 West Malling
 Kent ME19 4LZ
 Tel: 01732 844522 Fax: 01732 876317

Project Title
**Parking Plan
 Snodland Parking Review
 Brook Lane**

Drawing Title
**Changes to On-Street
 Parking Restrictions
 Formal Consultation**

Drawn ACB	Checked	Date
Scale 1:500 @ A4		
Drawing No. DD/567/16		Rev

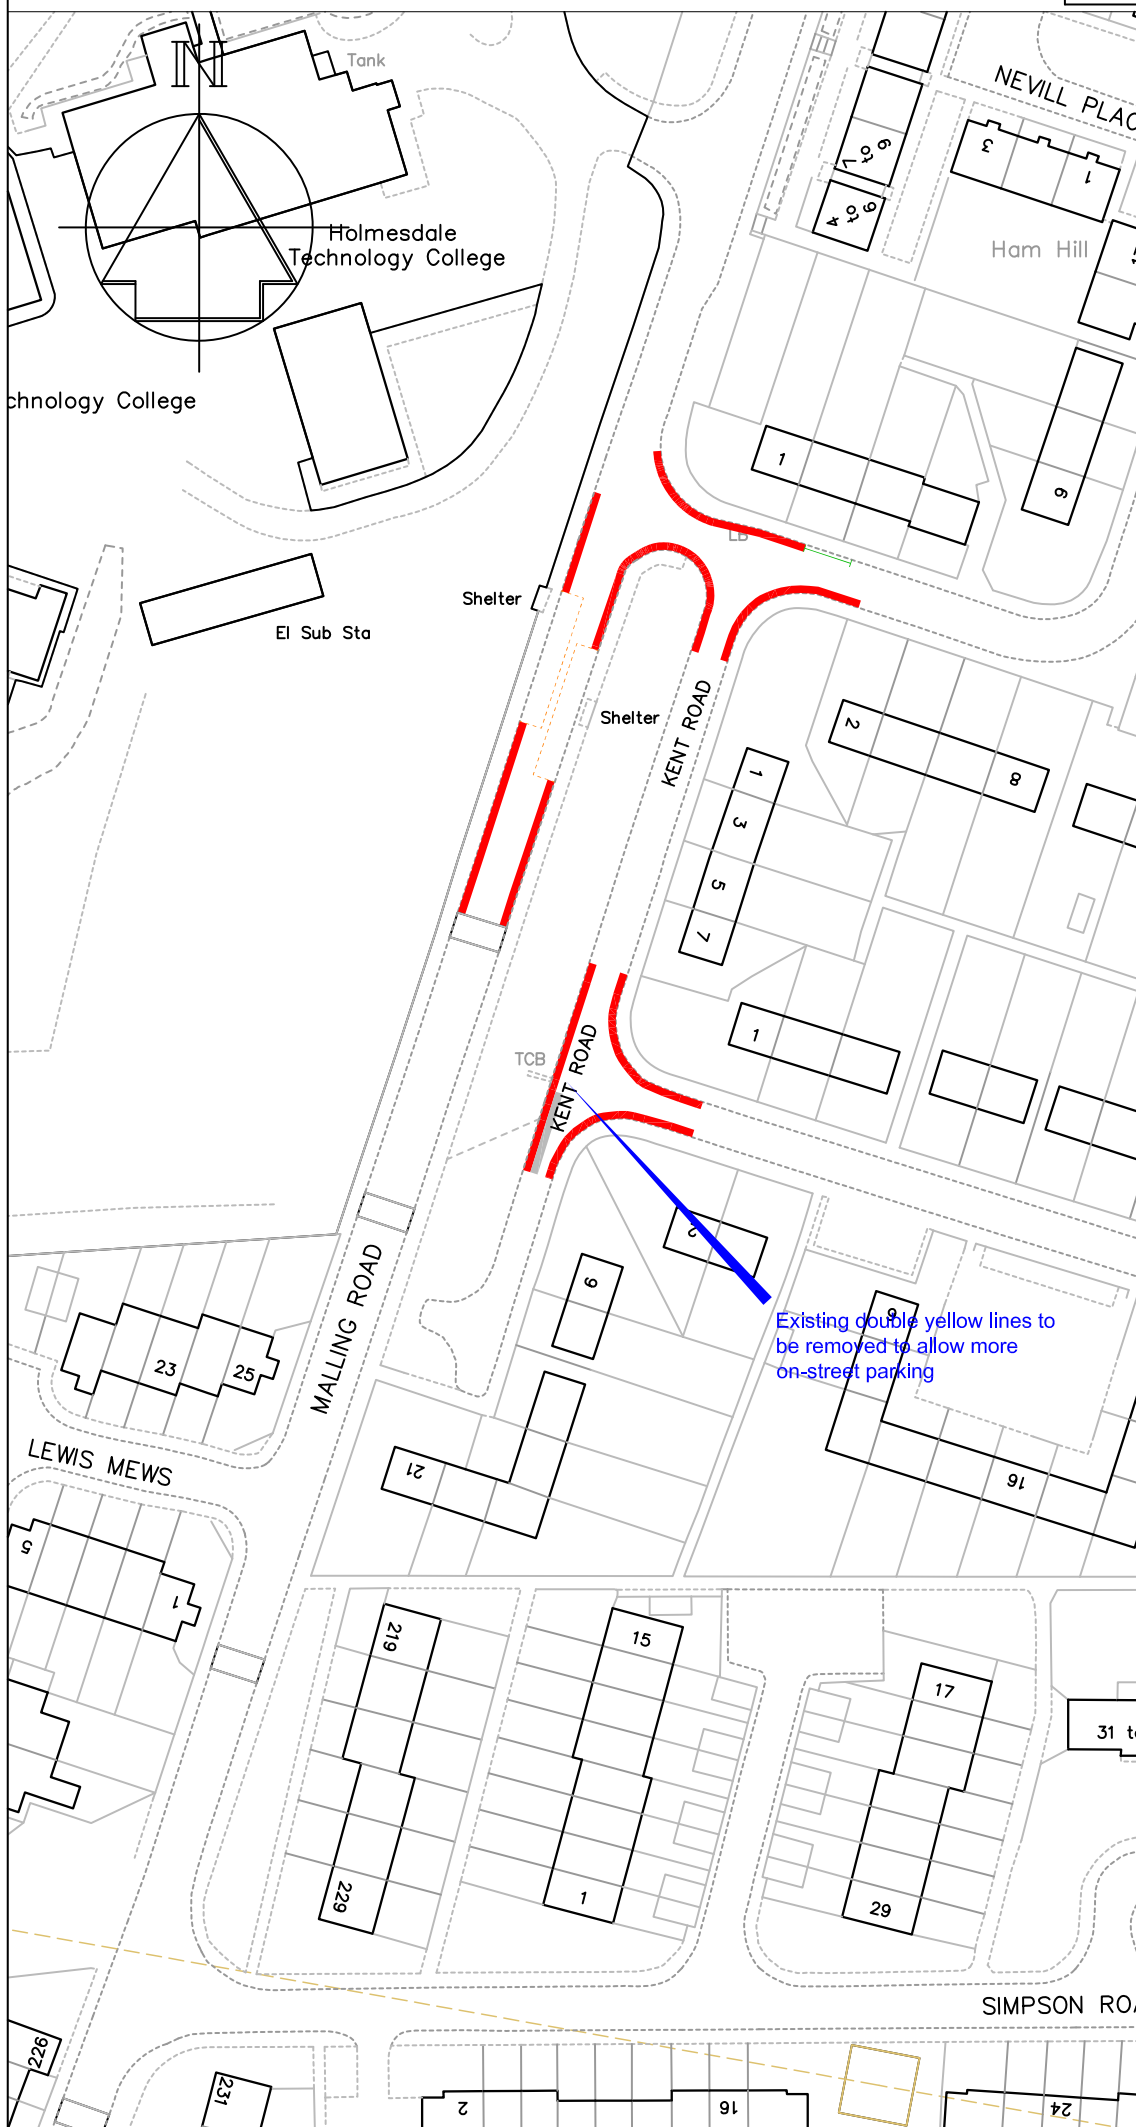

Key

- Existing 'No waiting at any time' (double yellow lines)
- Proposed 'No waiting at any time' (double yellow lines) to be removed
- Existing access protection "dog bone" marking
- Existing bus stop clearway

Revision	Date



PLANNING, TRANSPORT & LEISURE

Chief Engineer
Mike O'Brien BSc(Hons) C Eng MICE
 Gibson Building
 Gibson Drive
 Kings Hill
 West Malling
 Kent ME19 4LZ
 Tel: 01732 844522 Fax: 01732 876317


Project Title
Parking Plan
Snodland Parking Review
Kent Road

Drawing Title
Changes to on-street
Parking Restrictions
Formal Consultation

Drawn ACB	Checked	Date
-----------	---------	------

Scale 1:1000 @ A4

Drawing No. DD/567/14	Rev
---------------------------------	-----

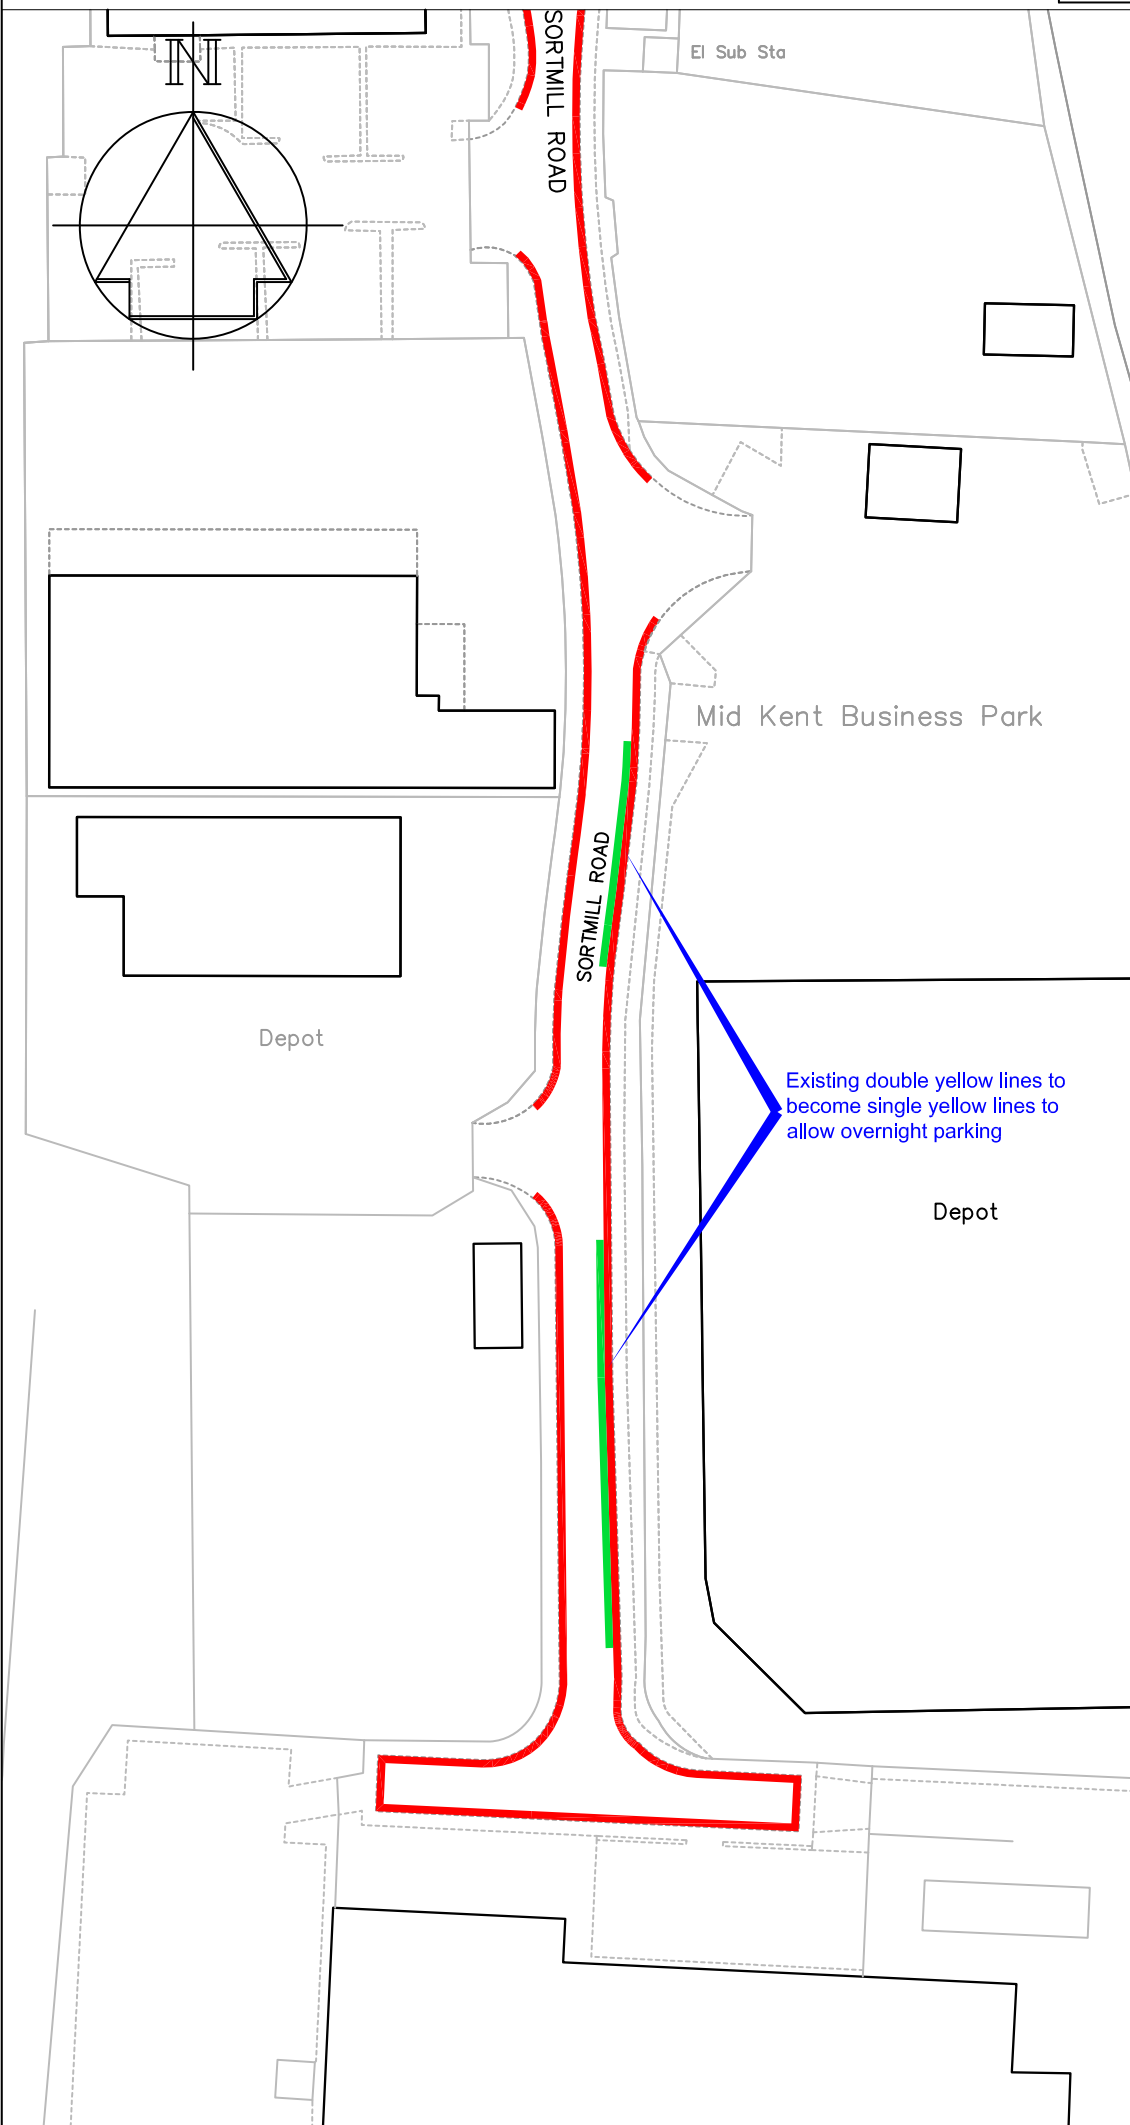

Key

- Existing 'No waiting at any time' (double yellow lines)
- Existing 'No waiting at any time' (double yellow lines) to 'No waiting, Mon-Sat, 8am-6pm (single yellow line)

Revision	Date
----------	------



PLANNING, TRANSPORT & LEISURE

Chief Engineer
Mike O'Brien BSc(Hons) C Eng MICE
 Gibson Building
 Gibson Drive
 Kings Hill
 West Malling
 Kent ME19 4LZ
 Tel: 01732 844522 Fax: 01732 876317


Project Title
**Parking Plan - Phase 7
 Snodland Parking Review
 Oxford Street**

Drawing Title
**Changes to on-street
 Parking Restrictions
 Formal Consultation**

Drawn ACB	Checked	Date
-----------	---------	------

Scale 1:1000 @ A4

Drawing No. DD/567/13	Rev
---------------------------------	-----

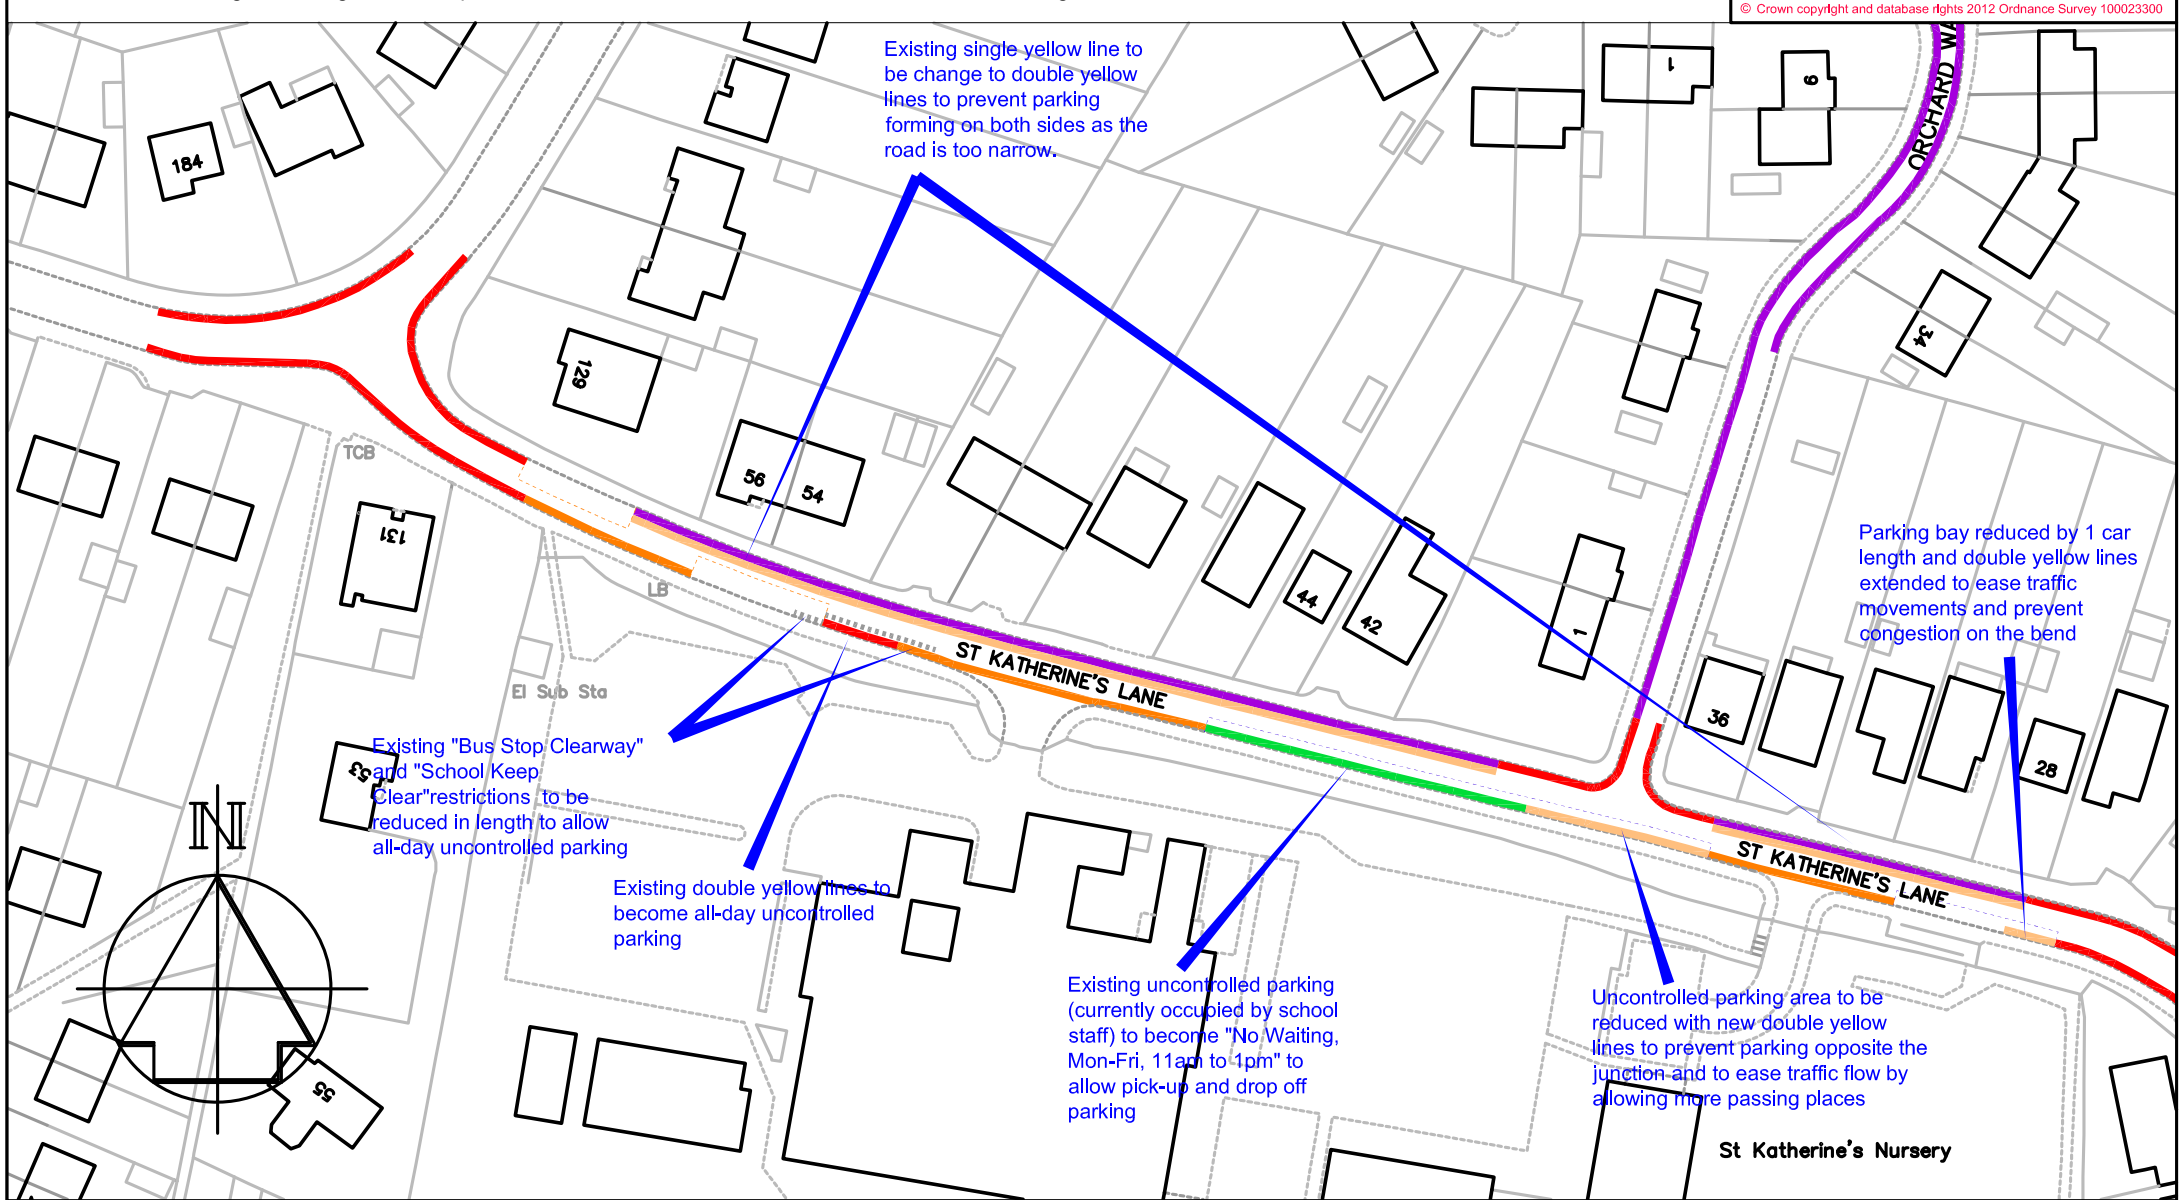

Key	Existing 'No waiting at any time' (double yellow lines)	Existing 'No waiting, Mon-Fri 8-10am & 2-4pm' (single yellow lines)	Proposed 'No waiting at any time' (double yellow lines)	Existing uncontrolled roadside parking bay	Existing 'School Keep Clear, Mon-Fri, 8-10am & 2-4pm' (yellow zig-zags)	Proposed 'No waiting, Mon-Fri 11am to 1pm' (single yellow line)
------------	---	---	---	--	---	---




PLANNING, TRANSPORT & LEISURE

Chief Engineer
Mike O'Brien BSc(Hons) C Eng MICE
 Gibson Building
 Gibson Drive
 Kings Hill
 West Malling
 Kent ME19 4LZ
 Tel: 01732 844522 Fax: 01732 876317





Project Title
Parking Plan
Snodland Parking Review
St Katherine's Lane

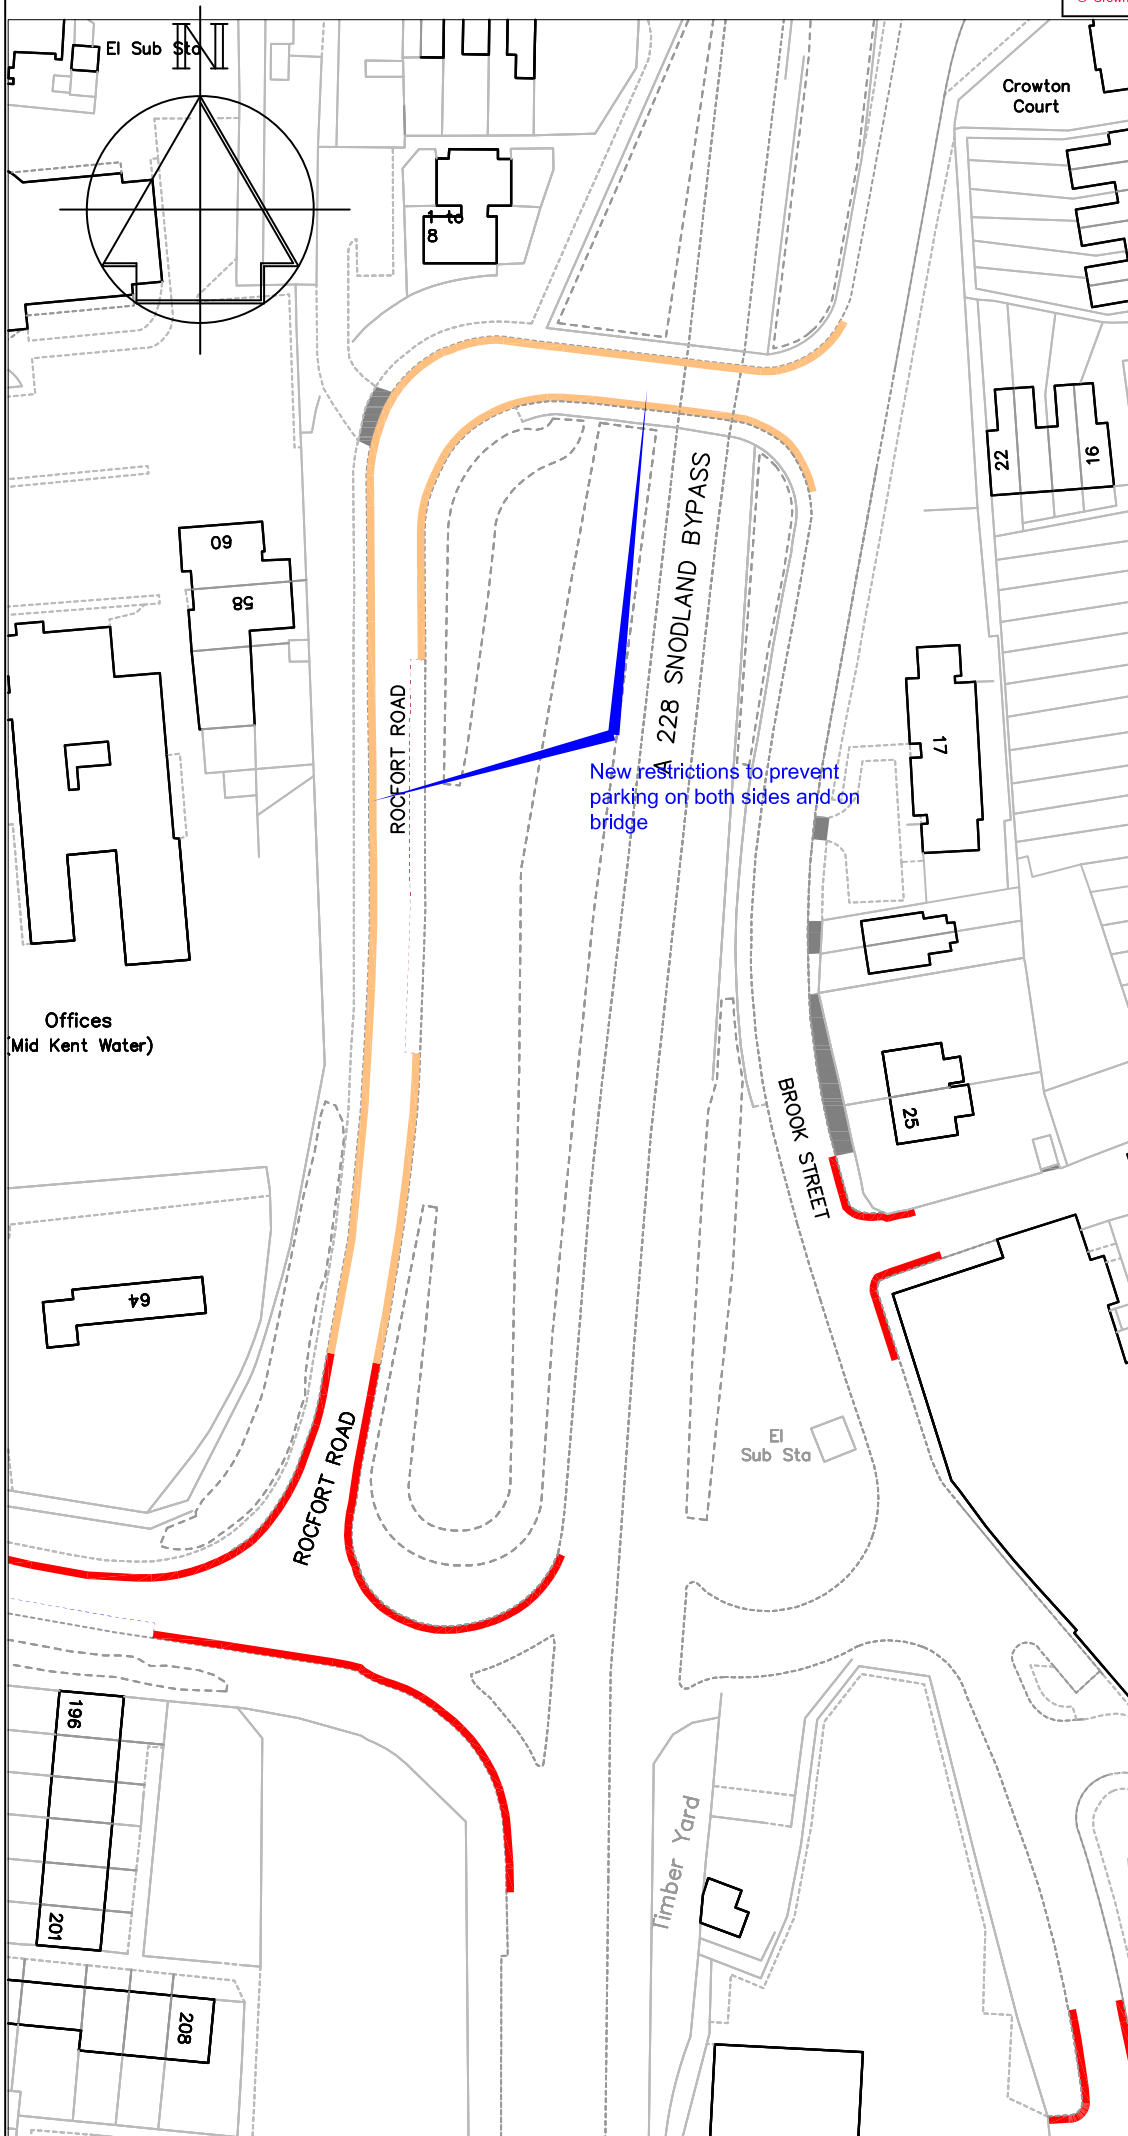Drawing Title
Changes to On-Street
Parking Restrictions
Formal Consultation

Drawn ACB	Checked	Date
Scale 1:1000 @ A4		
Drawing No. DD/567/12		Rev




Key

-  Existing 'No waiting at any time' (double yellow lines)
-  Proposed 'No waiting at any time' (double yellow lines)
-  Existing uncontrolled roadside parking bay
-  Proposed uncontrolled roadside parking bay

New restrictions to prevent parking on both sides and on bridge

Revision	Date
 TONBRIDGE & MALLING BOROUGH COUNCIL PLANNING, TRANSPORT & LEISURE	
Chief Engineer Mike O'Brien BSc(Hons) C Eng MICE Gibson Building Gibson Drive Kings Hill West Malling Kent ME19 4LZ Tel: 01732 844522 Fax: 01732 876317	
Project Title Parking Plan Snodland Parking Review Rocfort Road	
Drawing Title Changes to On-Street Parking Restrictions Formal Consultation	
Drawn ACB	Checked
Date 7/5/13	
Scale 1:1000 @ A4	
Drawing No. DD/567/11	Rev

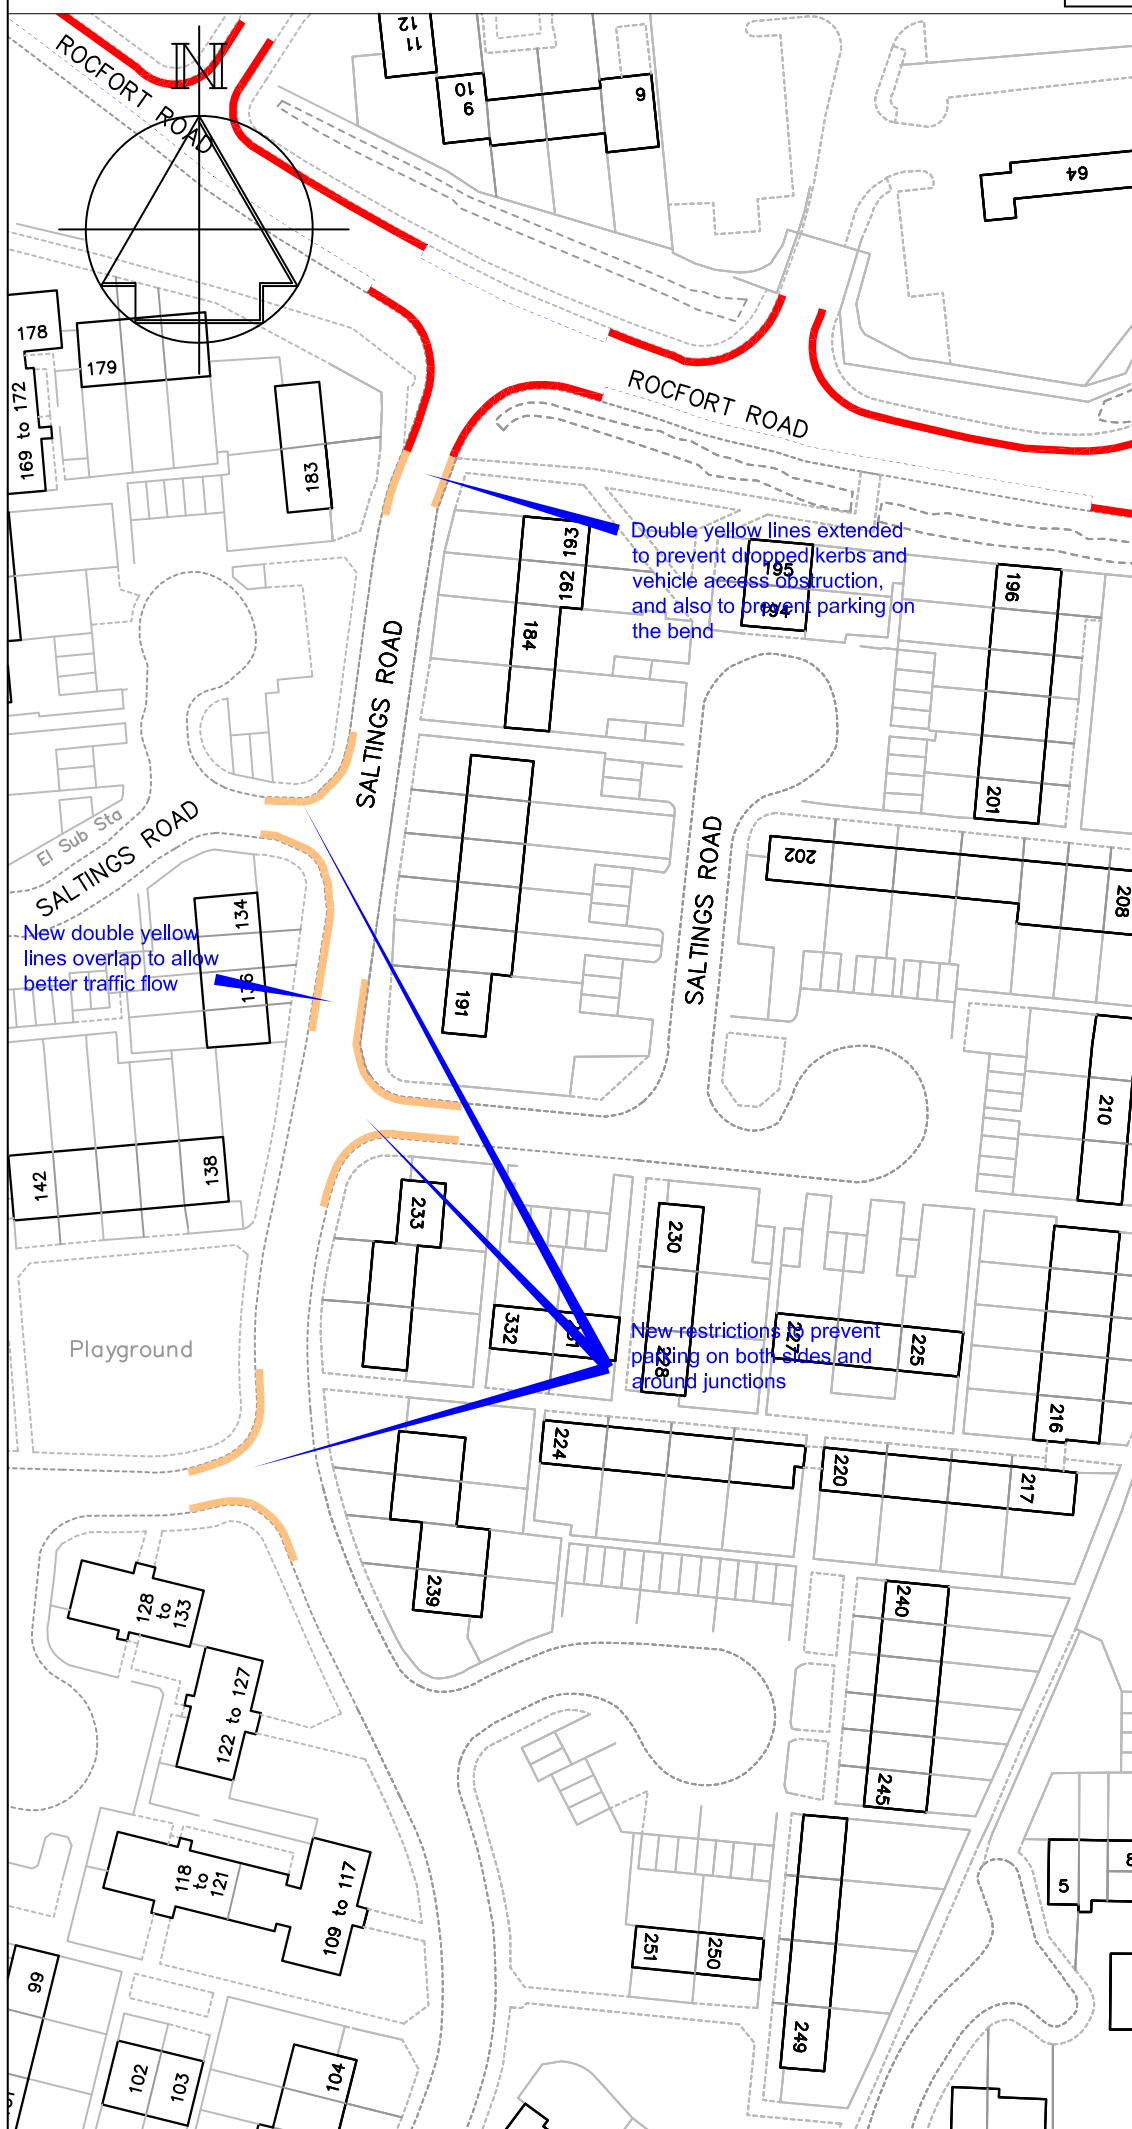

Key

- Existing 'No waiting at any time' (double yellow lines)
- Proposed 'No waiting at any time' (double yellow lines)
- Existing uncontrolled roadside parking bay

Double yellow lines extended to prevent dropped kerbs and vehicle access obstruction, and also to prevent parking on the bend

New double yellow lines overlap to allow better traffic flow

New restrictions prevent parking on both sides and around junctions

A	Parking bays and yellow lines amended	12/11/13
	Revision	Date



PLANNING, TRANSPORT & LEISURE


Chief Engineer
Mike O'Brien BSc(Hons) C Eng MICE
 Gibson Building
 Gibson Drive
 Kings Hill
 West Malling
 Kent ME19 4LZ
 Tel: 01732 844522 Fax: 01732 876317

Project Title
**Parking Plan
 Snodland Parking Review
 Saltings Road**

Drawing Title
**Changes to on-street
 Parking Restrictions
 Formal Consultation**

Drawn	ACB	Checked		Date	
Scale 1:1000 @ A4					

Drawing No.	DD/567/10	Rev	A
-------------	-----------	-----	---

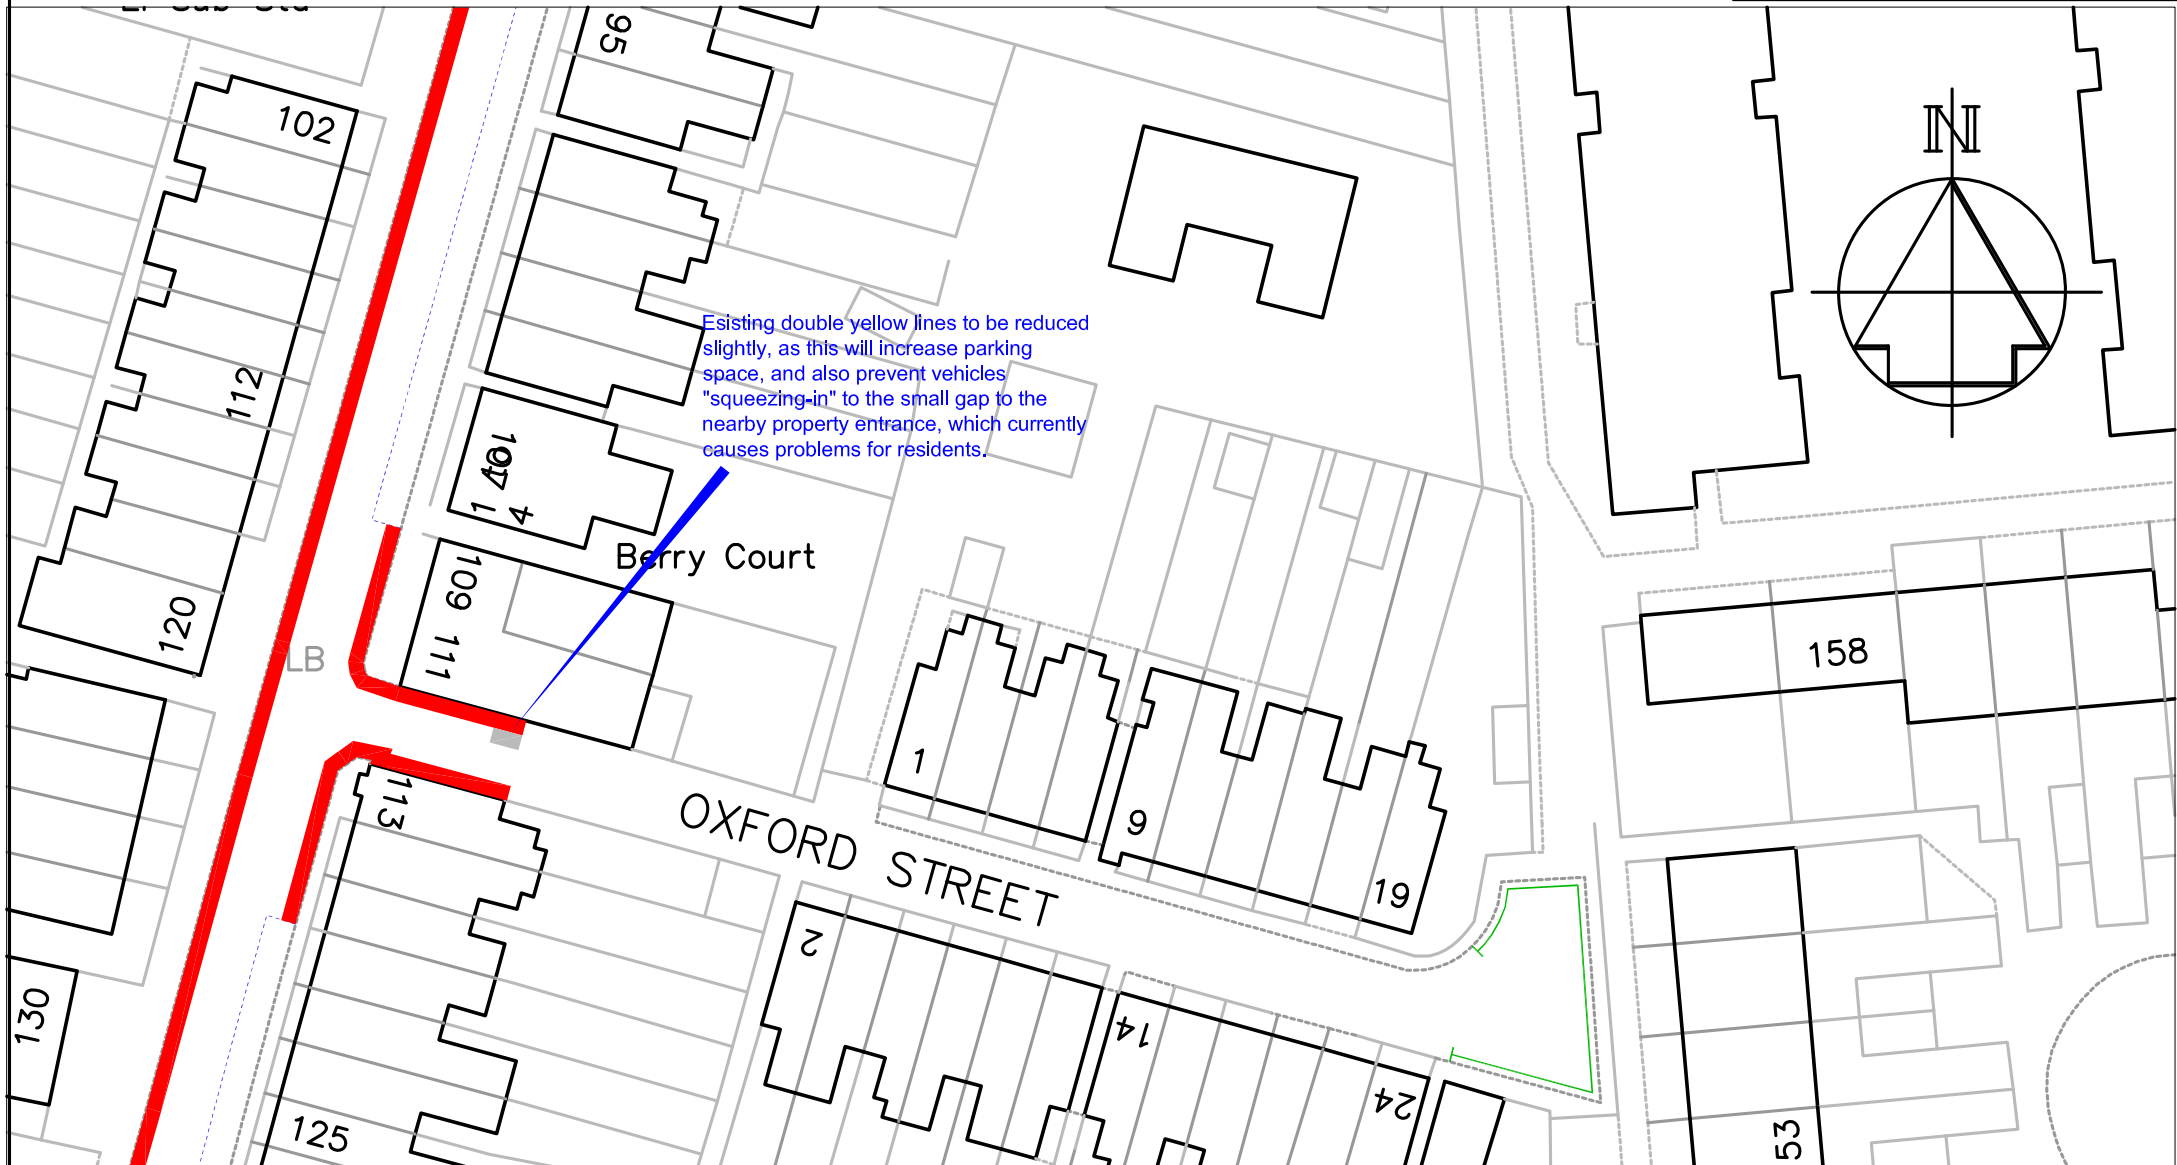

Key

- Existing 'No waiting at any time' (double yellow lines)
- - - Existing access protection "dog bone" marking
- Existing 'No waiting at any time' (double yellow lines) to become uncontrolled parking
- - - Existing uncontrolled roadside parking bay

Rev	Change	Date
A	Double yellow lines around end of cul-de-sac deleted	12/11/13




PLANNING, TRANSPORT & LEISURE

Chief Engineer
Mike O'Brien BSc(Hons) C Eng MICE
 Gibson Building
 Gibson Drive
 Kings Hill
 West Malling
 Kent ME19 4LZ
 Tel: 01732 844522 Fax: 01732 876317

Project Title
**Parking Plan
 Snodland Parking Review
 Oxford Street**

Drawing Title
**Changes to On-Street
 Parking Restrictions
 Formal Consultation**

Drawn ACB	Checked	Date
Scale 1:500 @ A4		
Drawing No. DD/567/9		Rev A

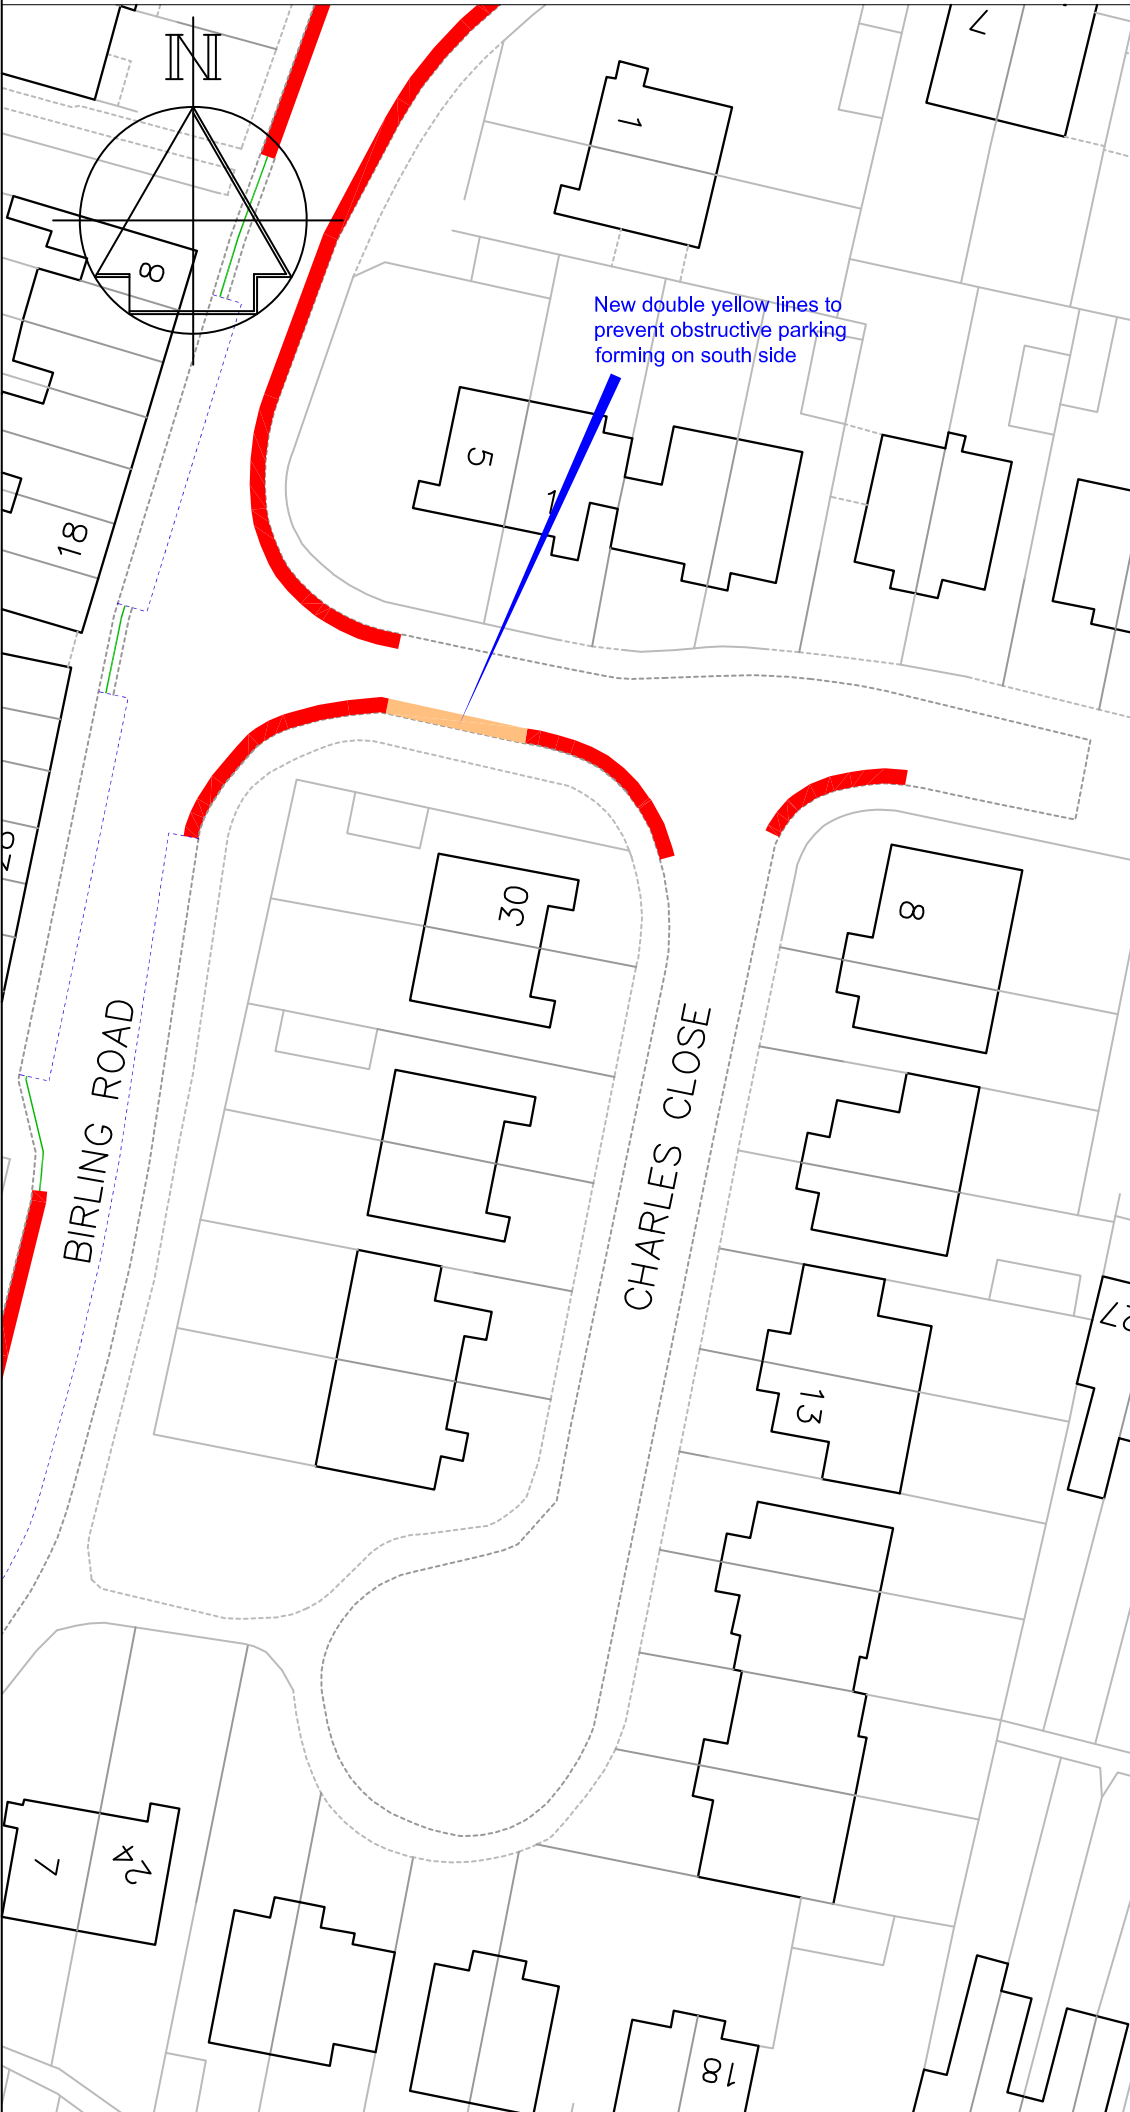

New double yellow lines to prevent obstructive parking forming on south side

Key

- Existing 'No waiting at any time' (double yellow lines)
- Proposed 'No waiting at any time' (double yellow lines)
- - - Existing uncontrolled roadside parking bay
- - - Existing access protection "dog bone" marking

Revision	Date



PLANNING, TRANSPORT & LEISURE

Chief Engineer
Mike O'Brien BSc(Hons) C Eng MICE
 Gibson Building
 Gibson Drive
 Kings Hill
 West Malling
 Kent ME19 4LZ
 Tel: 01732 844522 Fax: 01732 876317


Project Title
**Parking Plan
 Snodland Parking Review
 Charles Close**

Drawing Title
**Changes to on-street
 Parking Restrictions
 Formal Consultation**

Drawn ACB	Checked	Date
-----------	---------	------



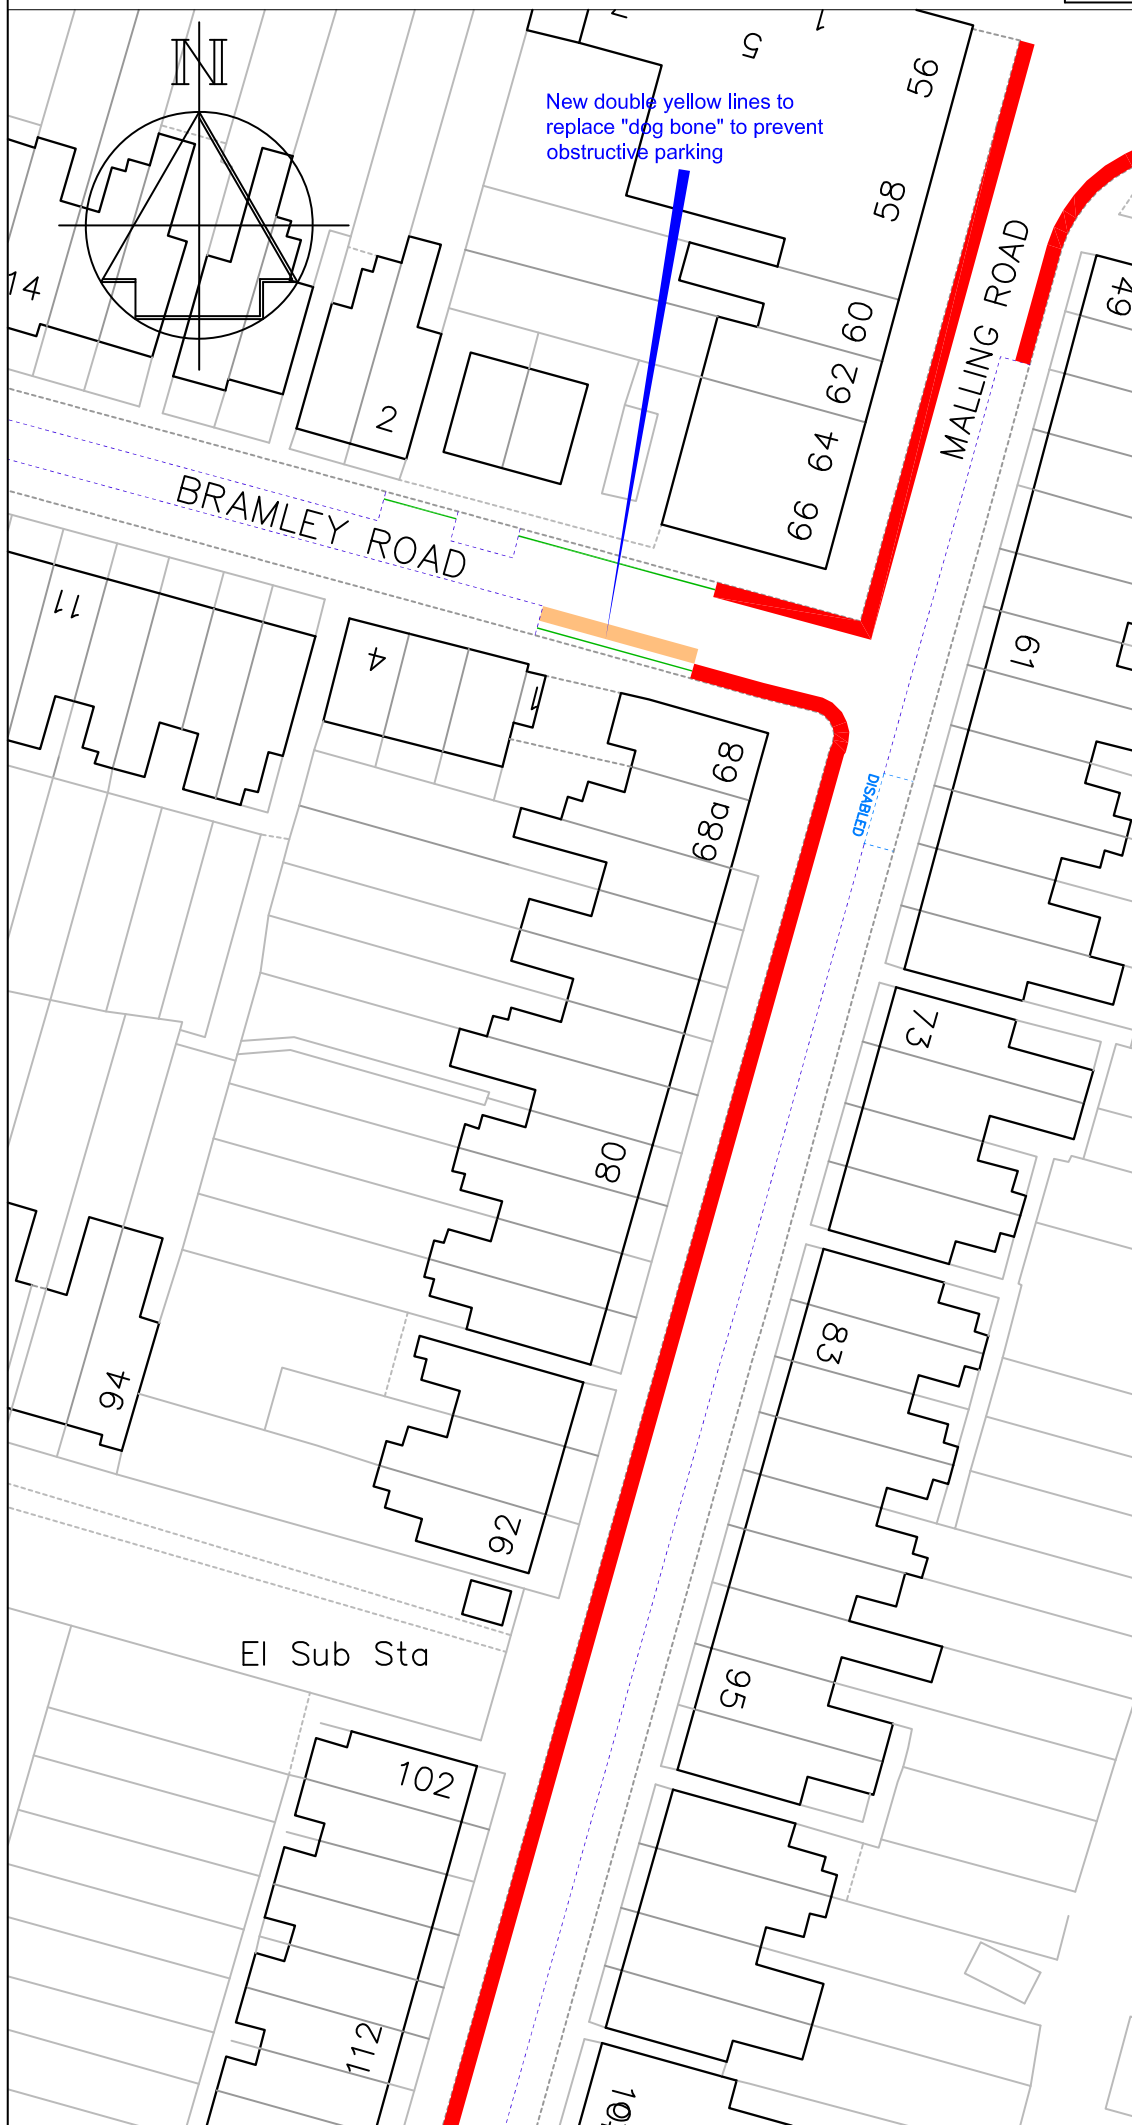


Scale 1:1000 @ A4


Drawing No. DD/567/8	Rev
--------------------------------	-----




New double yellow lines to replace "dog bone" to prevent obstructive parking





Key

-  Existing 'No waiting at any time' (double yellow lines)
-  Proposed 'No waiting at any time' (double yellow lines)
-  Existing uncontrolled roadside parking bay
-  Existing advisory disabled parking bay
-  Existing access protection "dog bone" marking

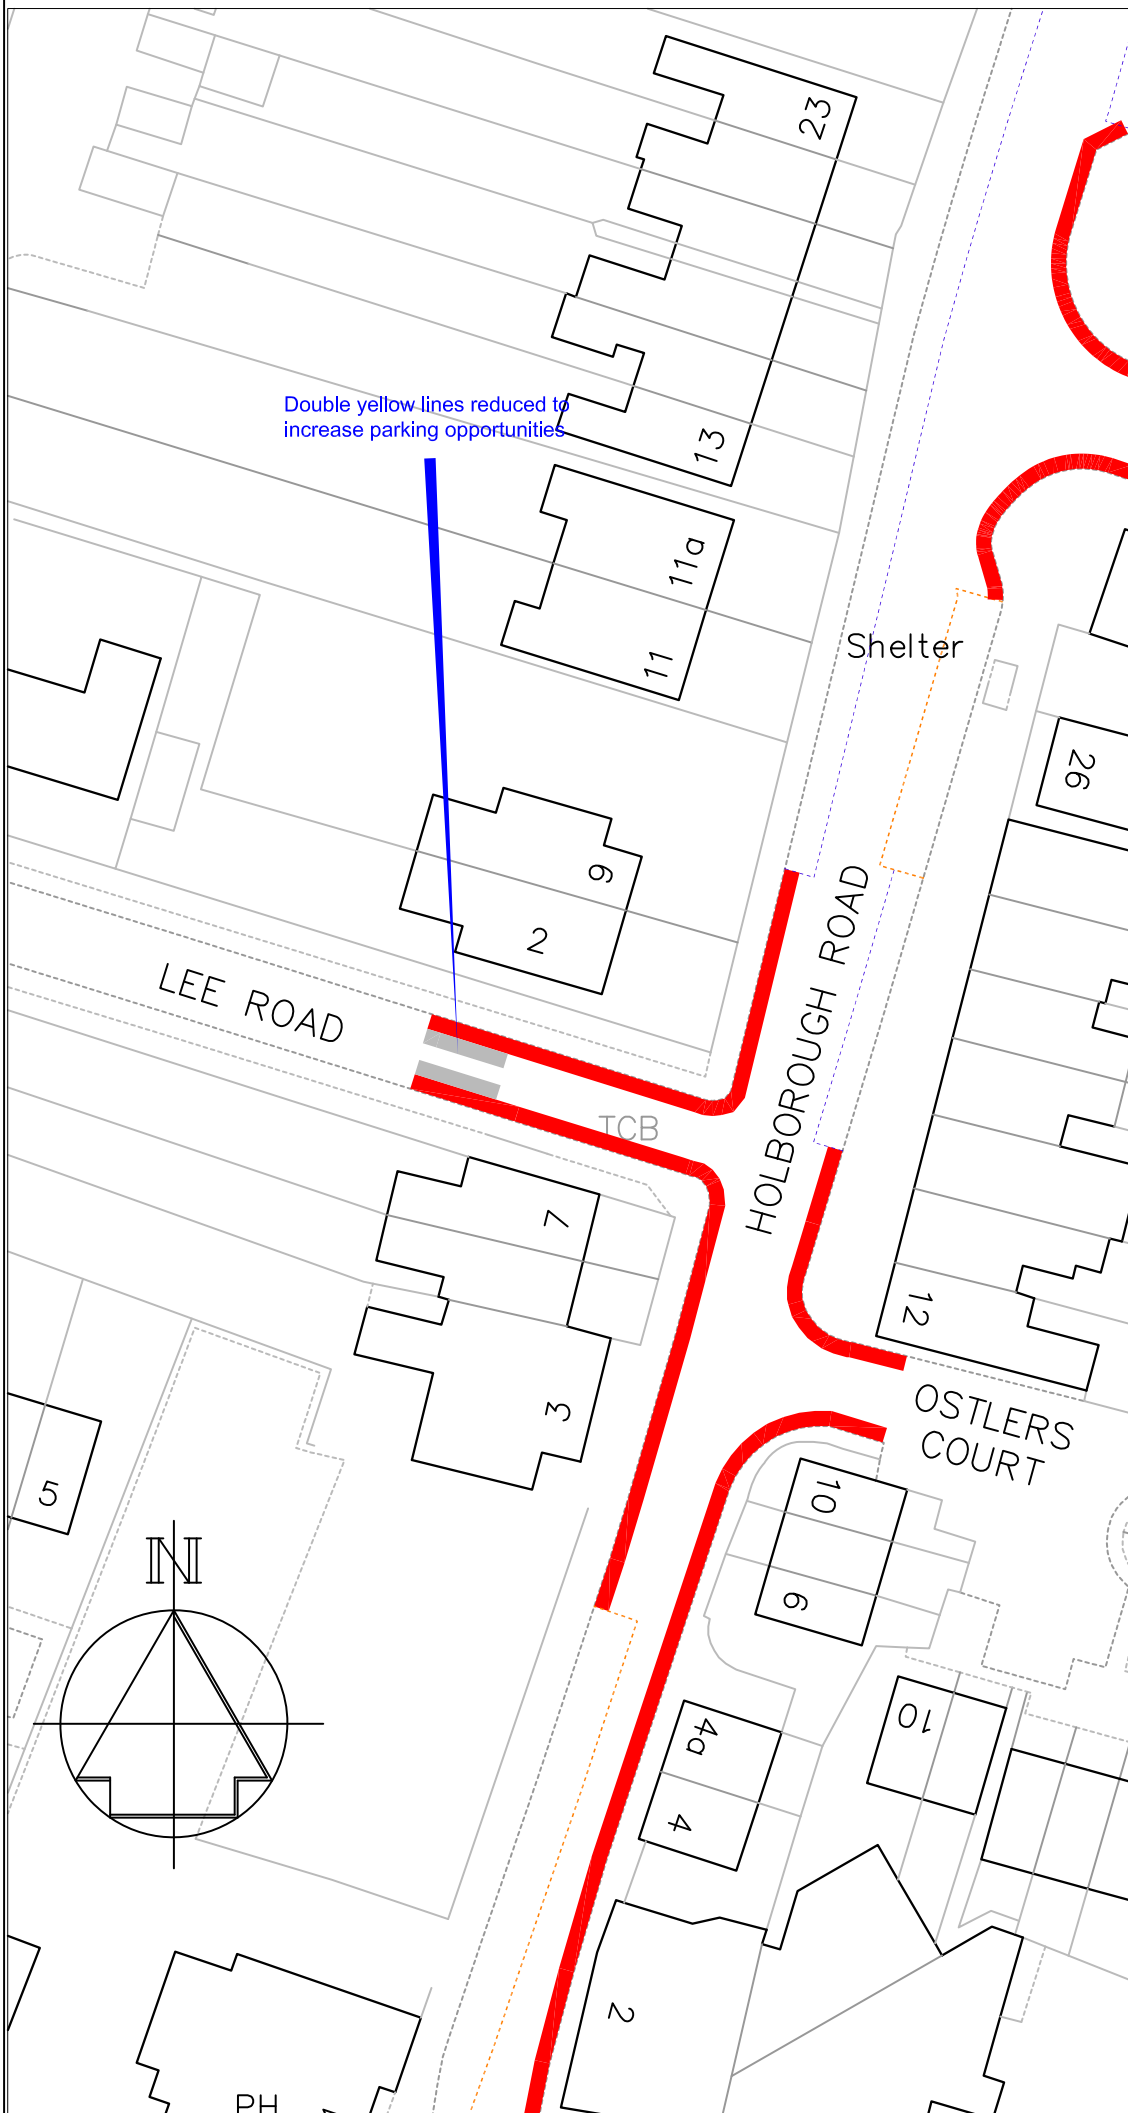
Revision	Date
 TONBRIDGE & MALLING BOROUGH COUNCIL PLANNING, TRANSPORT & LEISURE	
Chief Engineer Mike O'Brien BSc(Hons) C Eng MICE Gibson Building Gibson Drive Kings Hill West Malling Kent ME19 4LZ Tel: 01732 844522 Fax: 01732 876317	
Project Title Parking Plan Snodland Parking Review Bramley Rd / Malling Rd	
Drawing Title Changes to on-street Parking Restrictions Formal Consultation	
Drawn ACB	Checked _____ Date _____
Scale 1:1000 @ A4	
Drawing No. DD/567/7	Rev



Key

 -  Existing 'No waiting at any time' (double yellow lines)
-  Existing 'No waiting at any time' (double yellow lines) to become uncontrolled parking
-  Existing uncontrolled roadside parking bay
-  Existing bus stop clearway

Revision		Date
 PLANNING, TRANSPORT & LEISURE		
Chief Engineer Mike O'Brien BSc(Hons) C Eng MICE Gibson Building Gibson Drive Kings Hill West Malling Kent ME19 4LZ Tel: 01732 844522 Fax: 01732 876317		
Project Title Parking Plan Snodland Parking Review Lee Road		
Drawing Title Changes to On-Street Parking Restrictions Formal Consultation		
Drawn ACB	Checked	Date 8/5/13
Scale 1:1000 @ A4		
Drawing No. DD/567/6		Rev

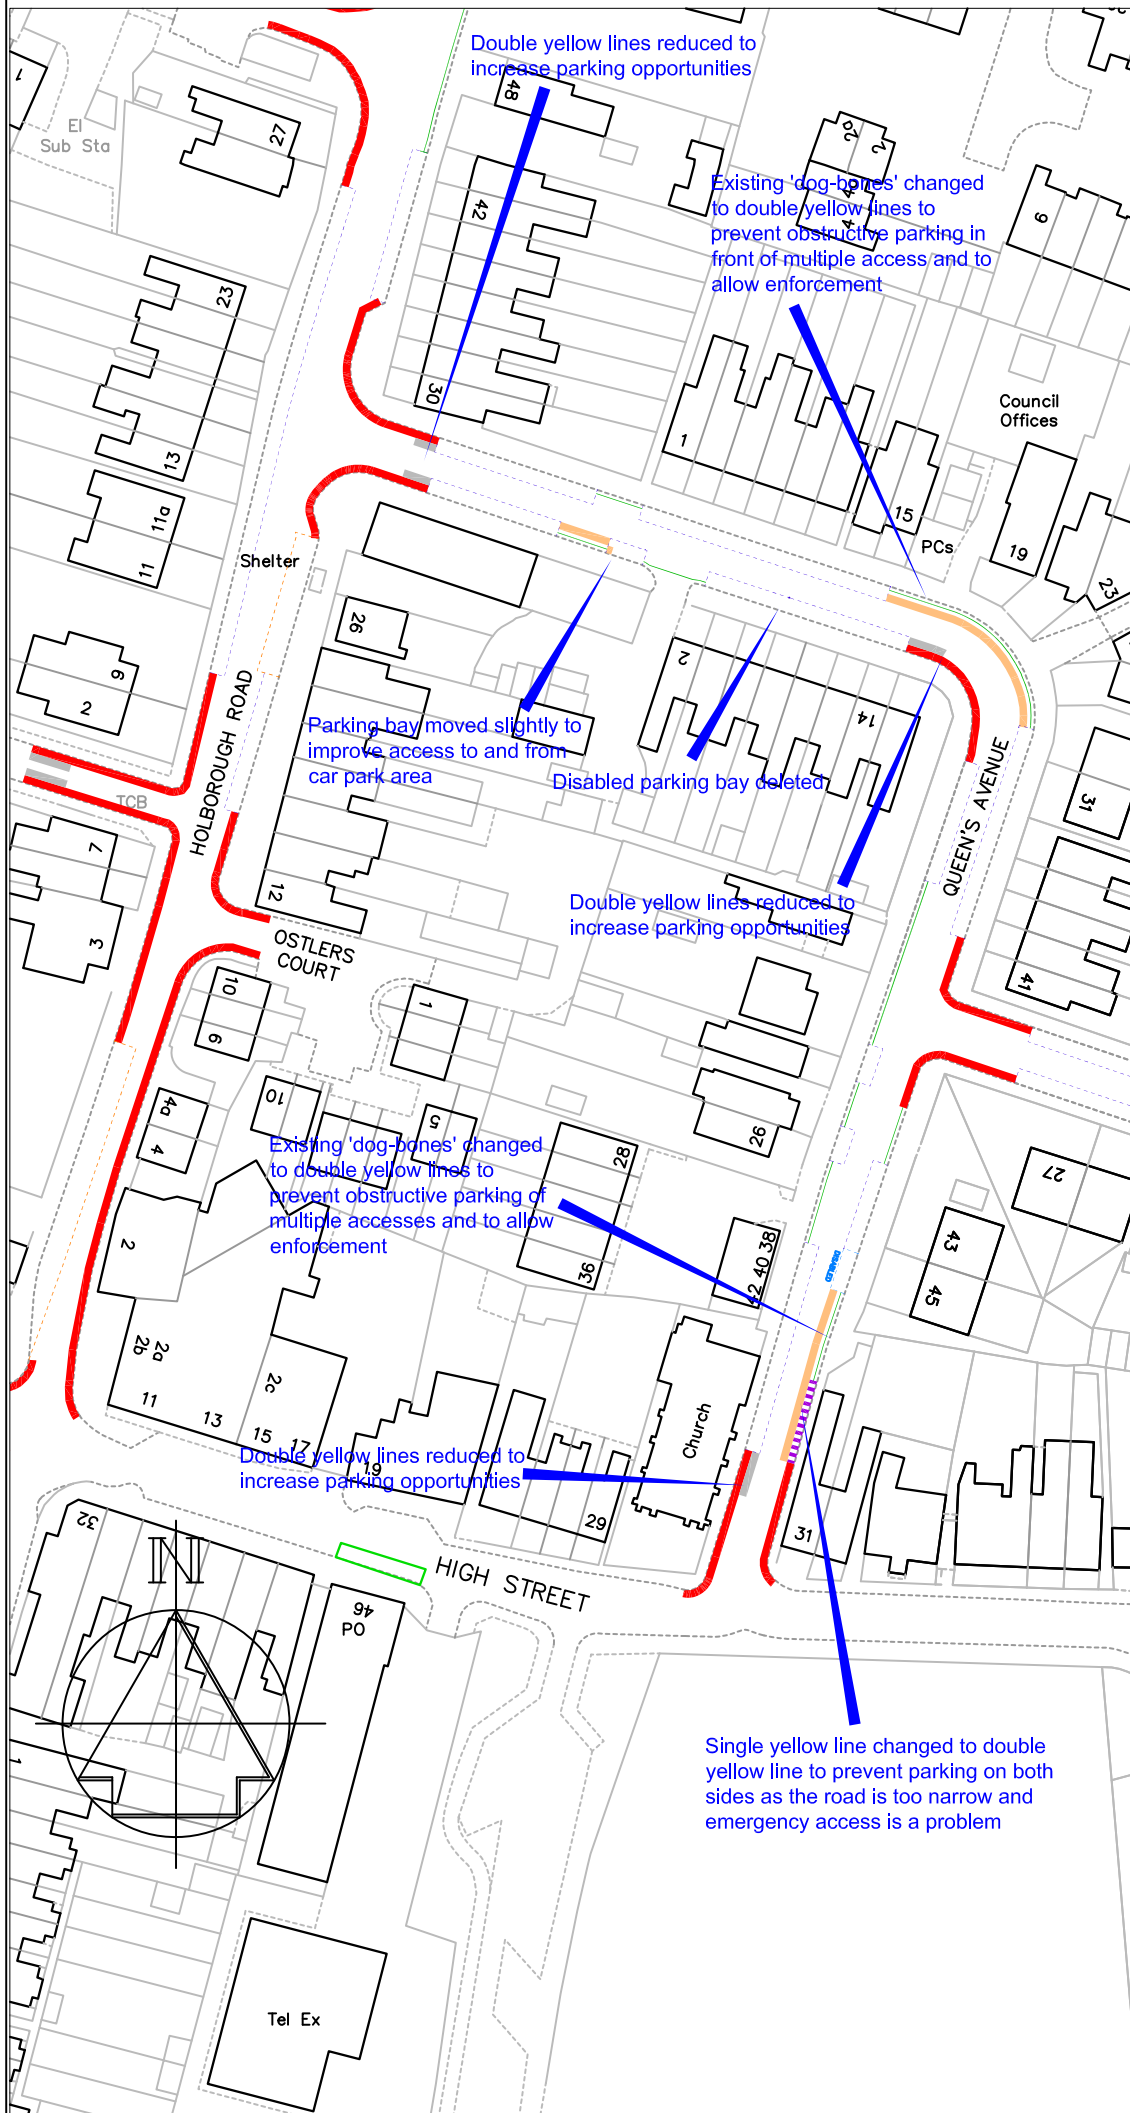

Key

- Existing 'No waiting at any time' (double yellow lines)
- Proposed 'No waiting at any time' (double yellow lines)
- Existing 'No waiting at any time' (double yellow lines) to become uncontrolled parking
- Existing uncontrolled roadside parking bay
- Existing advisory disabled parking bay
- Existing access protection "dog bone" marking
- Existing bus stop clearway

A	Disabled bay o/s No.6 removed, DYL in front of some accesses deleted	12/11/13
Revision		Date



PLANNING, TRANSPORT & LEISURE

Chief Engineer
Mike O'Brien BSc(Hons) C Eng MICE
 Gibson Building
 Gibson Drive
 Kings Hill
 West Malling
 Kent ME19 4LZ
 Tel: 01732 844522 Fax: 01732 876317


Project Title
Parking Plan
Snodland Parking Review
Queen's Avenue

Drawing Title
Changes to On-Street
Parking Restrictions
Formal Consultation

Drawn ACB Checked Date 8/5/13

Scale 1:1000 @ A4

Drawing No. DD/567/5	Rev A
--------------------------------	-----------------

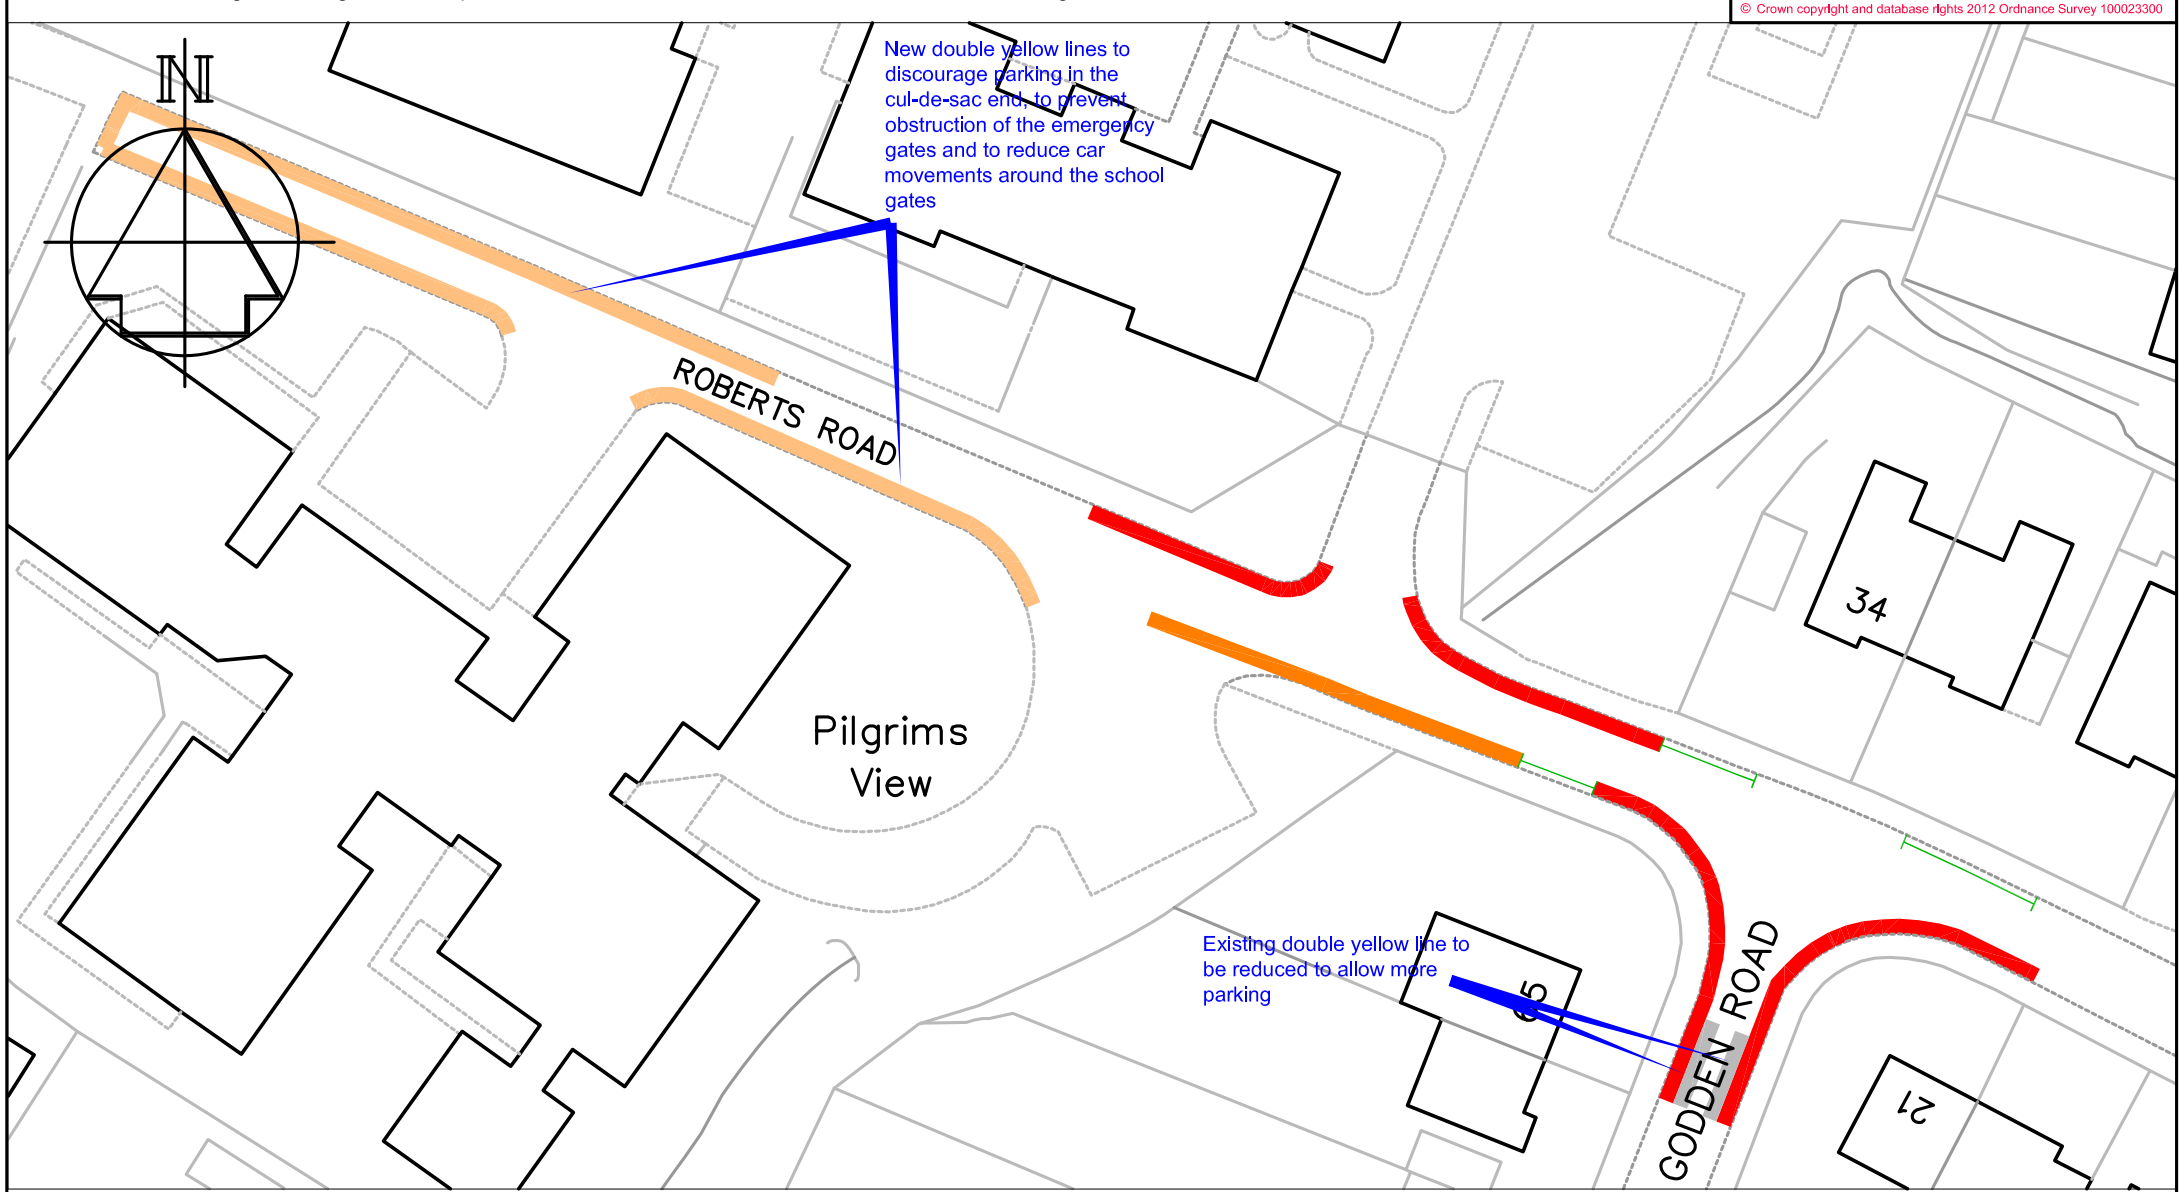

Key	Existing 'No waiting at any time' (double yellow lines)	Existing access protection "dog bone" marking	Proposed 'No waiting at any time' (double yellow lines)	Existing 'No waiting at any time' (double yellow lines) to become uncontrolled parking	Existing 'School Keep Clear, Mon-Fri, 8-10am & 2-4pm' (yellow zig-zags)
------------	---	---	---	--	---

Rev	Change	Date
A	Access protection lines re-instated, DYL on Godden Road reduced.	12/11/13




PLANNING, TRANSPORT & LEISURE

Chief Engineer
Mike O'Brien BSc(Hons) C Eng MICE
 Gibson Building
 Gibson Drive
 Kings Hill
 West Malling
 Kent ME19 4LZ
 Tel: 01732 844522 Fax: 01732 876317

Project Title
Parking Plan
Snodland Parking Review
Roberts Road & Godden Road

Drawing Title
Changes to On-Street
Parking Restrictions
Formal Consultation

Drawn ACB	Checked	Date
Scale 1:1000 @ A4		
Drawing No. DD/567/4		Rev A

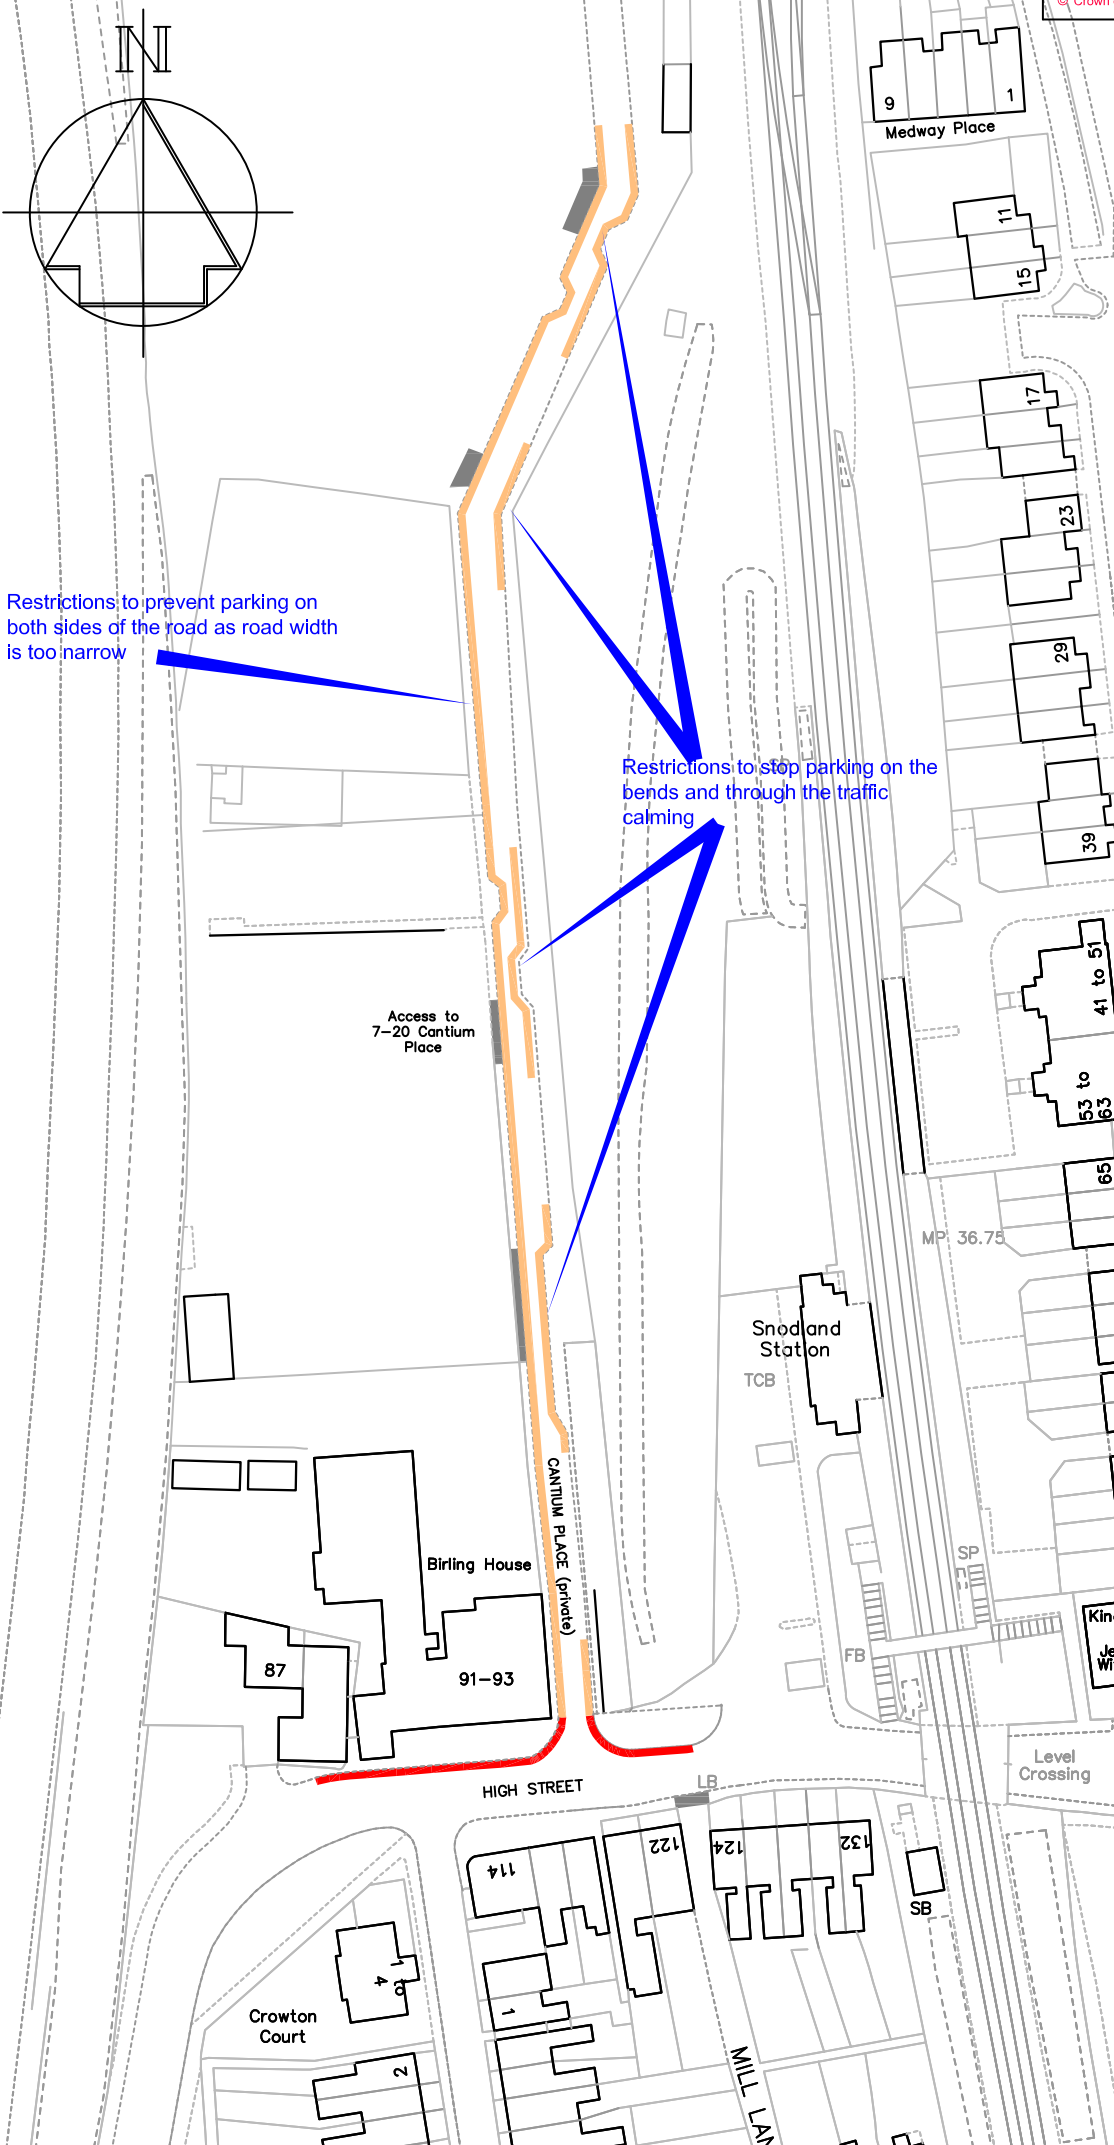

Key


- Existing 'No waiting at any time' (double yellow lines)
- Proposed 'No waiting at any time' (double yellow lines)
- Existing vehicle access

Restrictions to prevent parking on both sides of the road as road width is too narrow

Restrictions to stop parking on the bends and through the traffic calming

Access to 7-20 Cantium Place

Revision		Date
 PLANNING, TRANSPORT & LEISURE		
Chief Engineer Mike O'Brien BSc(Hons) C Eng MICE Gibson Building Gibson Drive Kings Hill West Malling Kent ME19 4LZ Tel: 01732 844522 Fax: 01732 876317		
Project Title Parking Plan Snodland Parking Review Cantium Place & High Street		
Drawing Title Proposed changes to parking arrangements Formal consultation		
Drawn ACB	Checked	Date 8/5/13
Scale 1:1000 @ A4		
Drawing No. DD/564/3		Rev

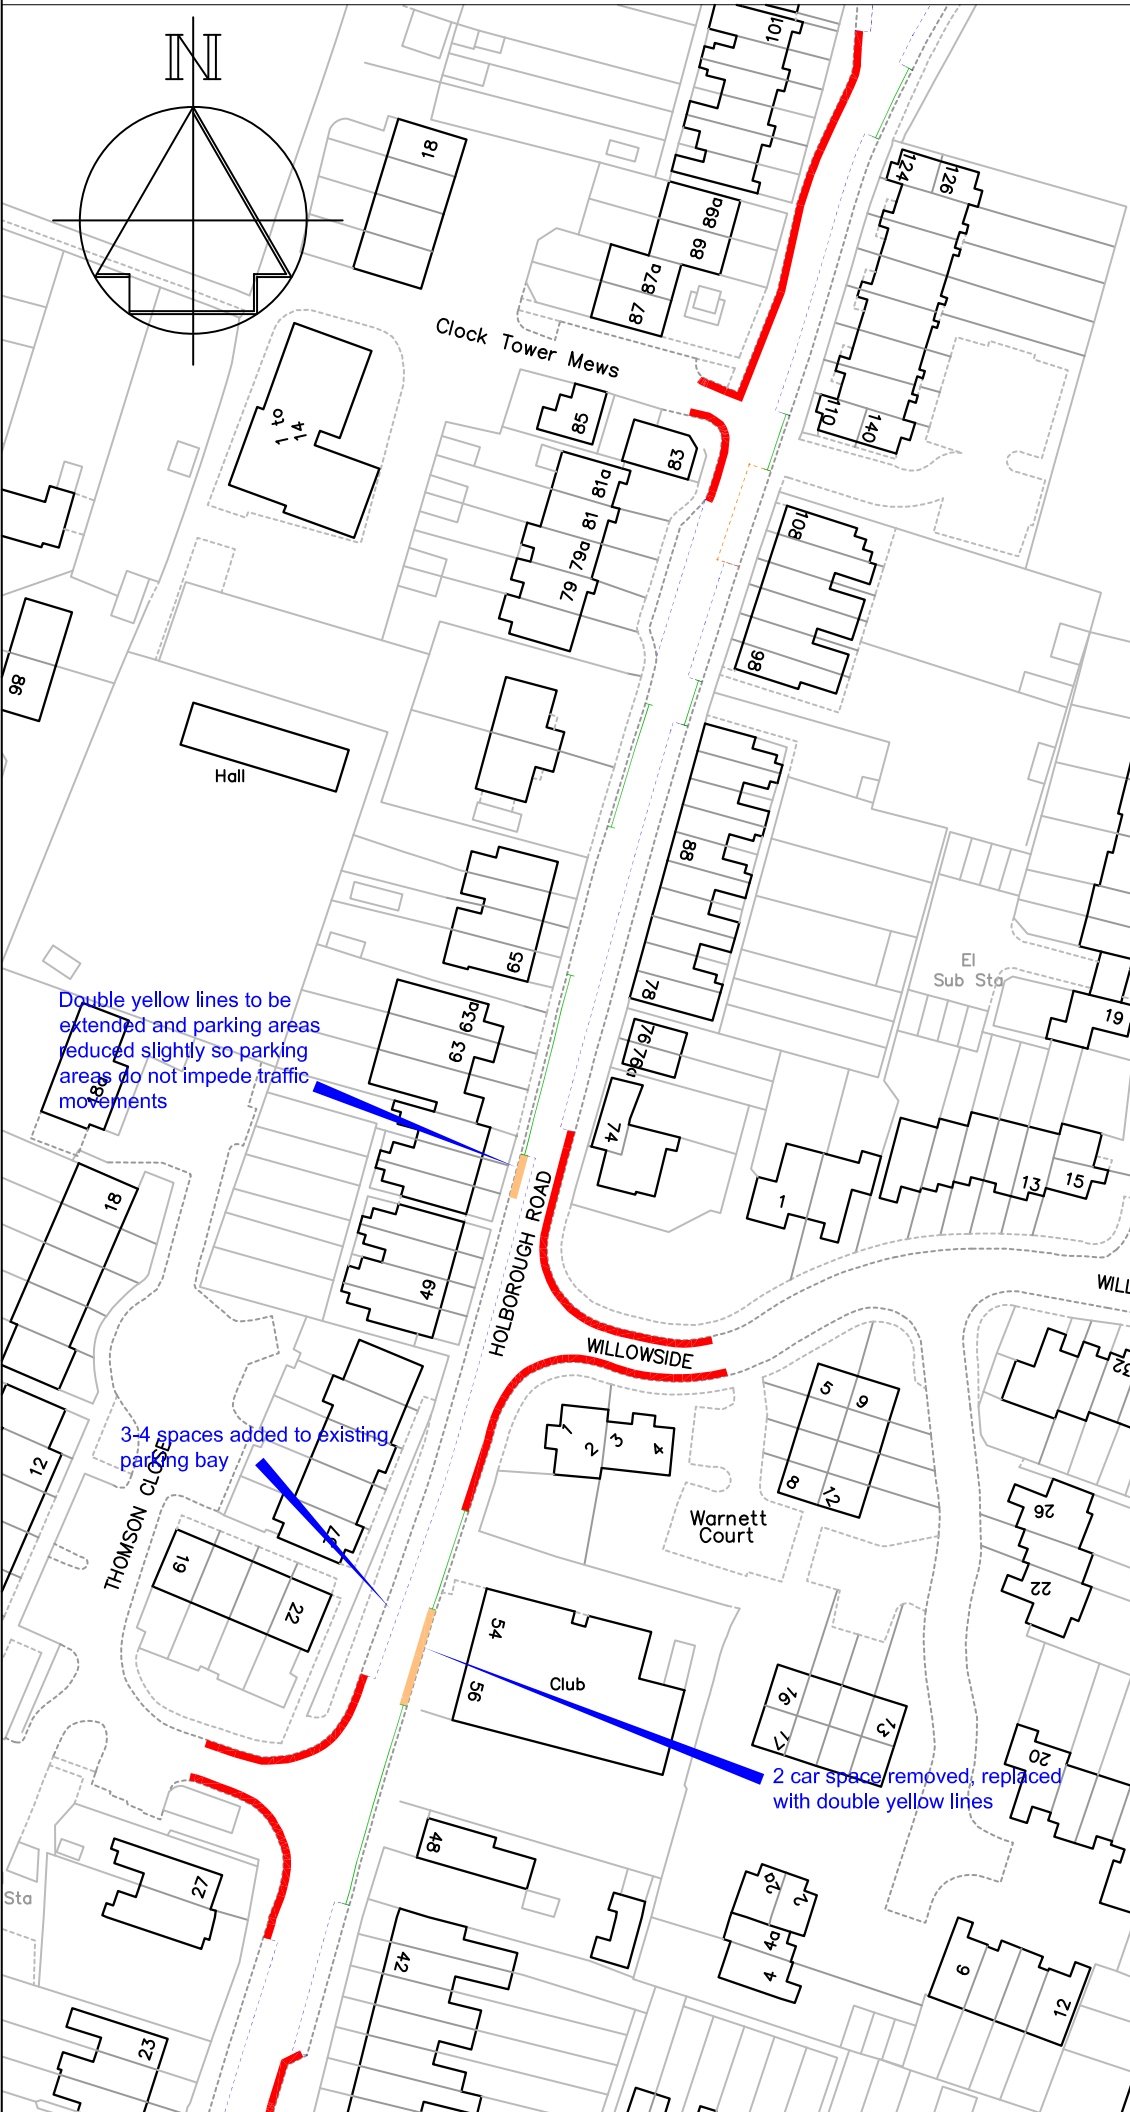

Key

- Existing 'No waiting at any time' (double yellow lines)
- Proposed 'No waiting at any time' (double yellow lines)
- Existing uncontrolled roadside parking bay
- Existing advisory disabled parking bay
- Existing access protection "dog bone" marking
- Existing bus stop clearway

Double yellow lines to be extended and parking areas reduced slightly so parking areas do not impede traffic movements

3-4 spaces added to existing parking bay

2 car space removed, replaced with double yellow lines

A	Parking bays and yellow lines amended	12/11/13
	Revision	Date



PLANNING, TRANSPORT & LEISURE


Chief Engineer
Mike O'Brien BSc(Hons) C Eng MICE
 Gibson Building
 Gibson Drive
 Kings Hill
 West Malling
 Kent ME19 4LZ
 Tel: 01732 844522 Fax: 01732 876317

Project Title
Parking Plan
Snodland Parking Review
Holborough Rd / Willowside





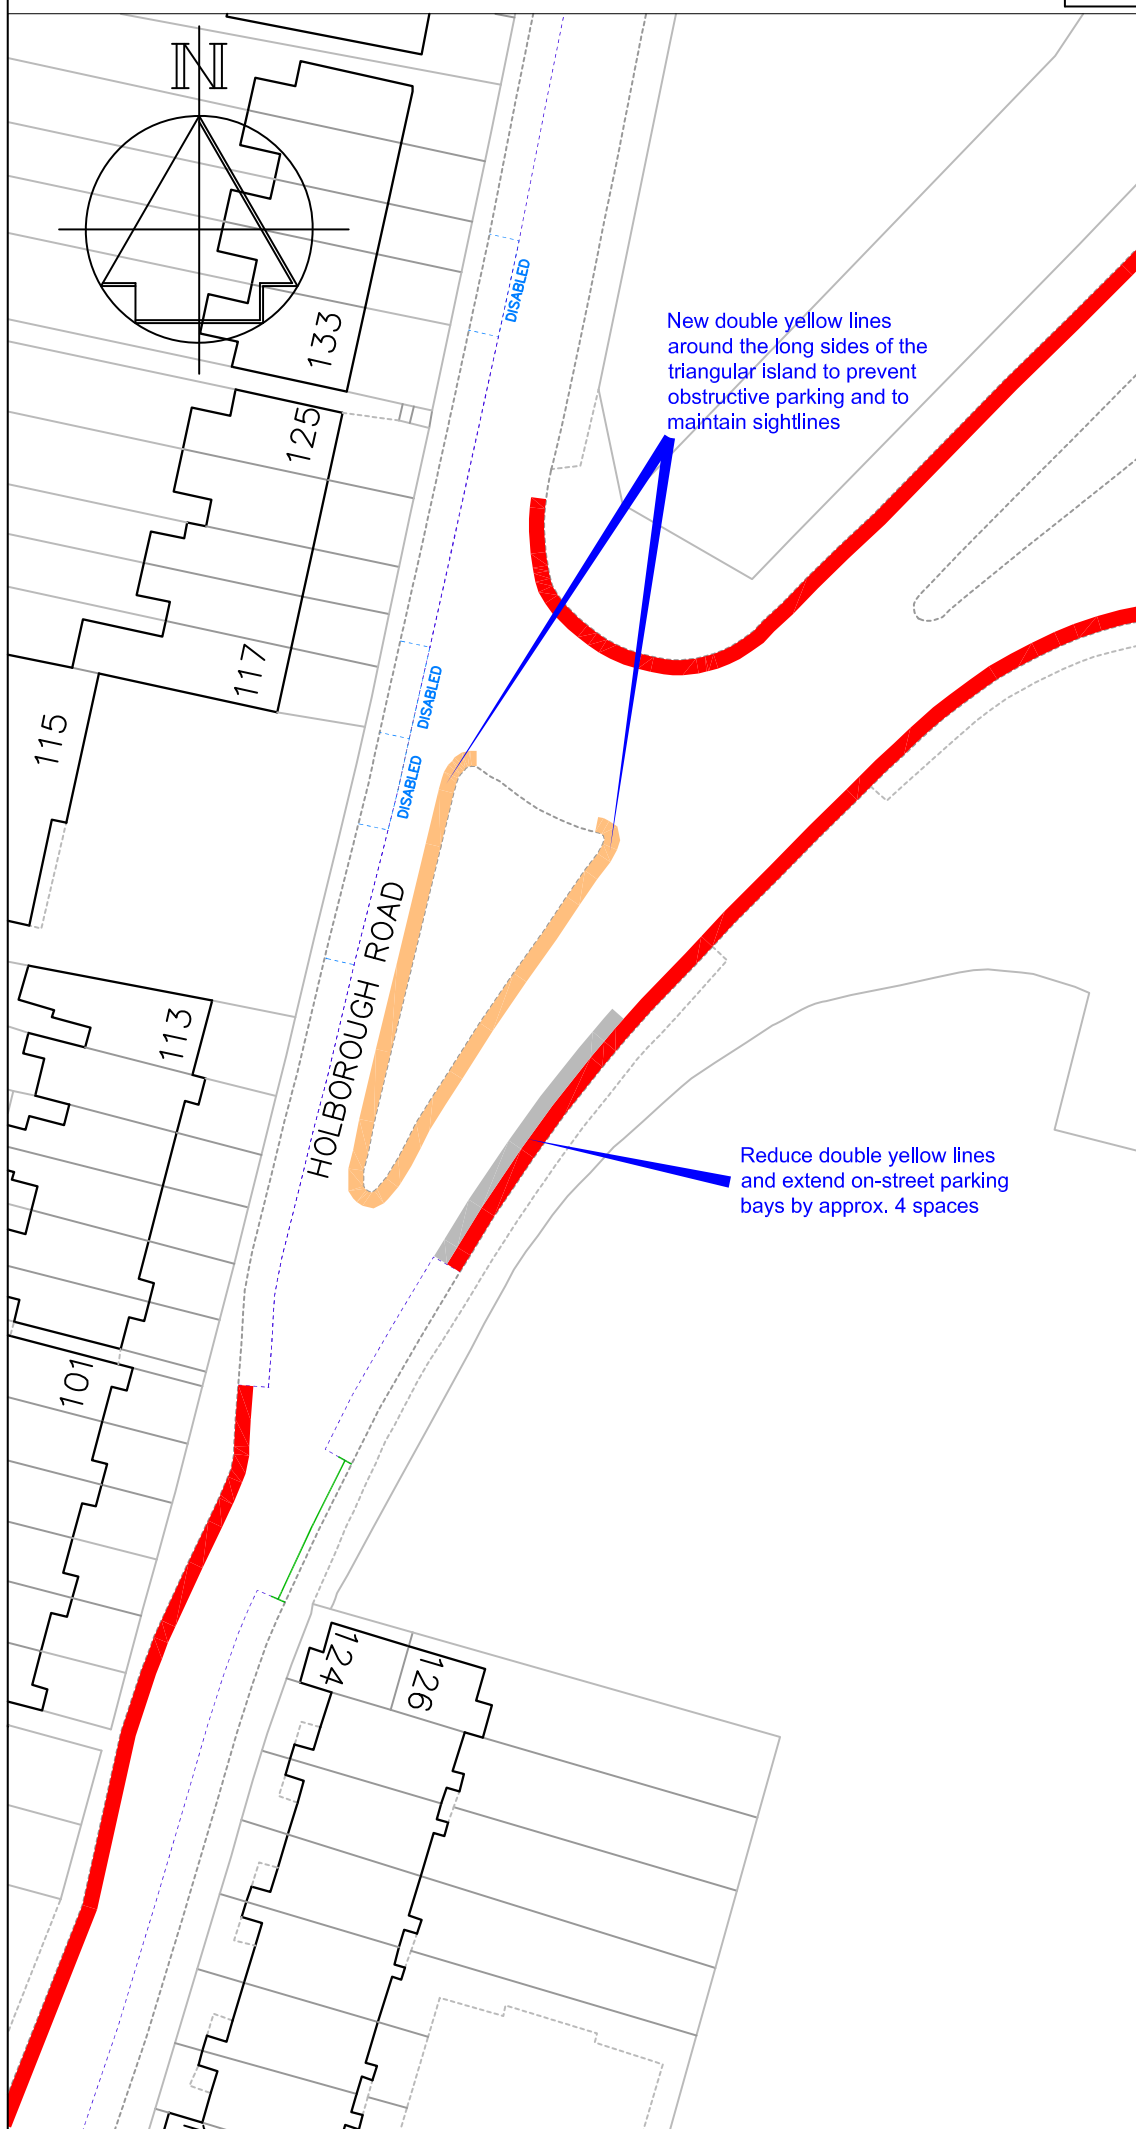

Drawing Title
Changes to on-street
Parking Restrictions
Formal Consultation

Drawn: ACB Checked: Date:
 Scale: 1:1000 @ A4

Drawing No. DD/567/2	Rev A
--------------------------------	-----------------



Key

-  Existing 'No waiting at any time' (double yellow lines)
-  Proposed 'No waiting at any time' (double yellow lines)
-  Existing 'No waiting at any time' (double yellow lines) to become uncontrolled parking
-  Existing uncontrolled roadside parking bay
-  Existing advisory disabled parking bay
-  Existing access protection "dog bone" marking

A	Double yellow lines reduced	12/11/13
	Revision	Date



PLANNING, TRANSPORT & LEISURE

Chief Engineer
Mike O'Brien BSc(Hons) C Eng MICE
 Gibson Building
 Gibson Drive
 Kings Hill
 West Malling
 Kent ME19 4LZ
 Tel: 01732 844522 Fax: 01732 876317

Project Title
Parking Plan
Snodland Parking Review
Holborough Road

Drawing Title
Changes to on-street
Parking Restrictions
Formal Consultation

Drawn ACB	Checked	Date
-----------	---------	------

Scale 1:1000 @ A4

Drawing No. DD/567/1	Rev A
--------------------------------	-----------------