


Key:

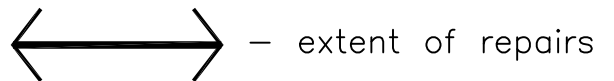

ADMINISTRATIVE
& PROPERTY
SERVICES

Drawing Title

ANNEX 3

Extent of
pipework repairs
Tonbridge Outdoor
Swimming Pool

REVISIONS

Rev	Date	Description

Date MAR2010

Scale NTS

Drawing No. PR/SE1	Rev
------------------------------	-----