


**notes**

- Do not scale from this drawing
- Report any discrepancies to the Architect
- Check dimensions on site prior to starting work
- All drawings to be read in conjunction with specifications

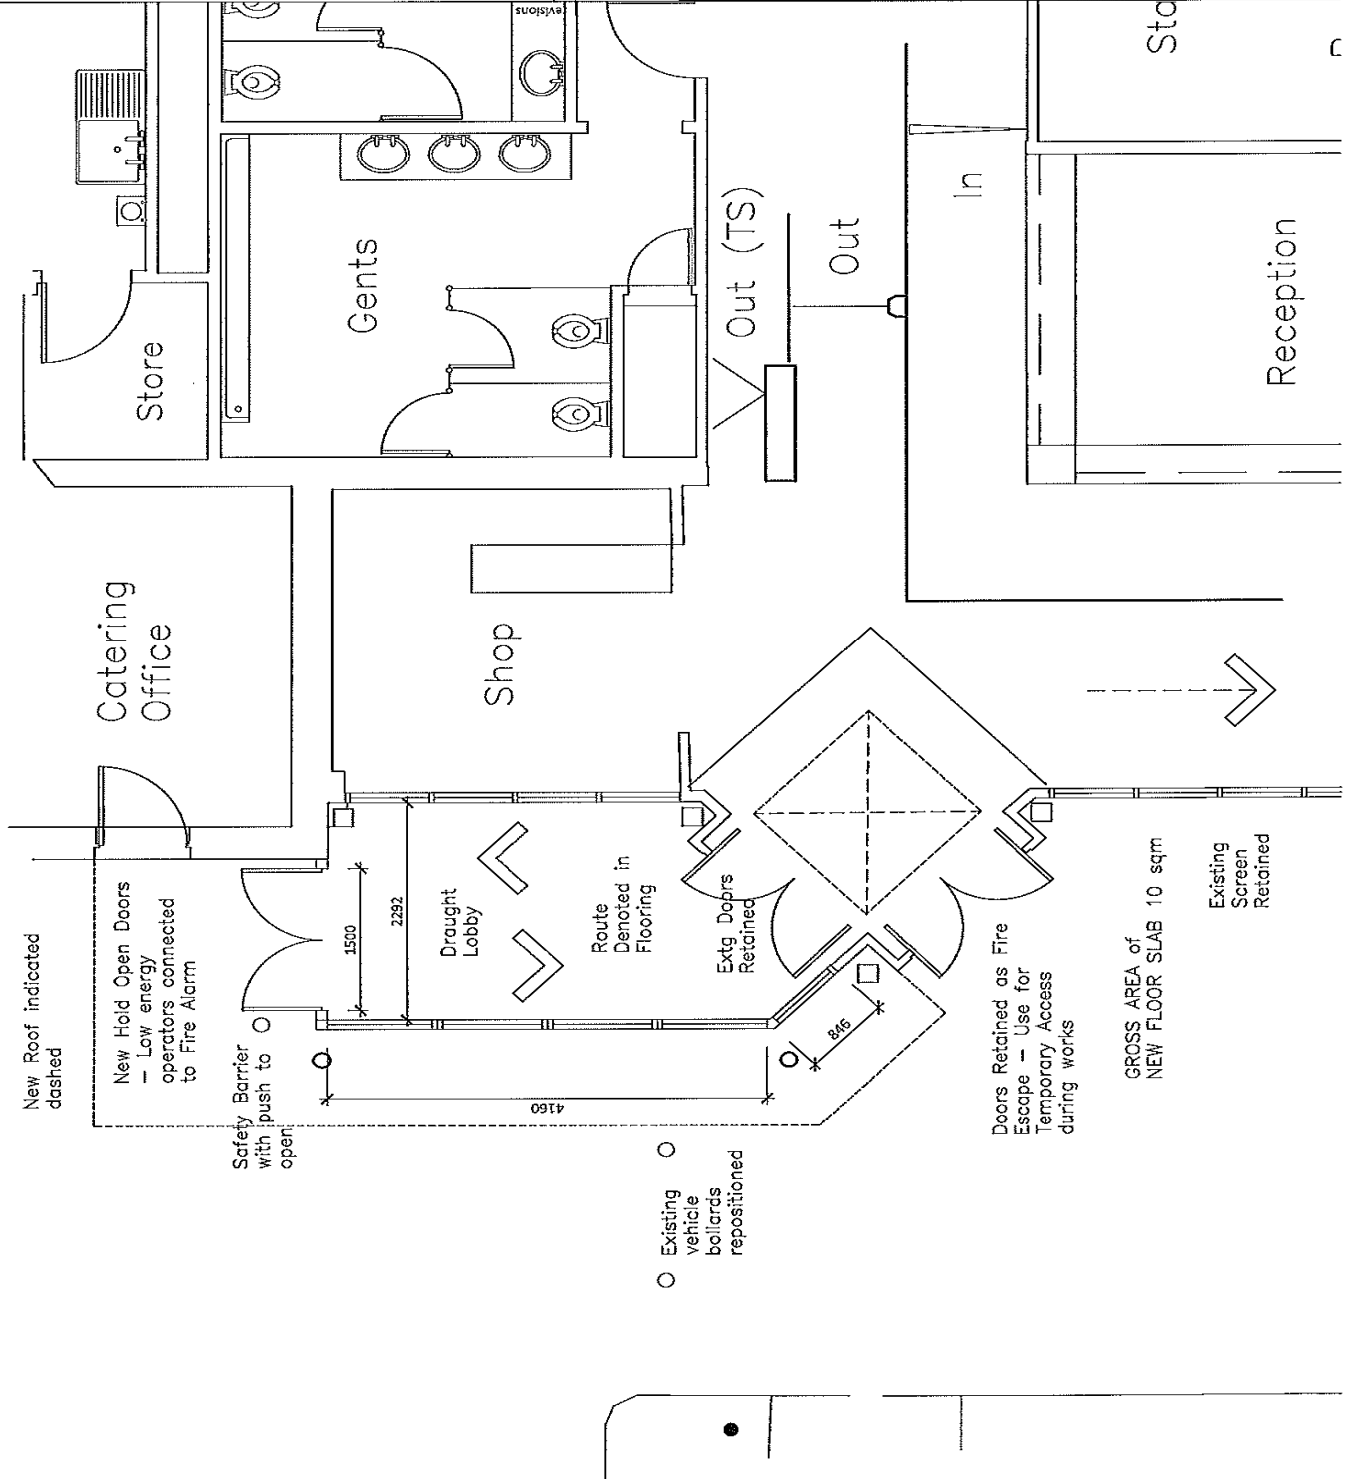

**burnsgythrie**  
and partners

11a calverley park  
tunbridge wells  
kent  
tn11 2sj

tel: 01892 526377  
fax: 01892 511979

email: enquiries@burnsgythrie.co.uk

job title:  
Larkfield Leisure Centre  
New Hythe

drawing title:	Proposed Entrance Layout OPTION THREE
scale:	NTS @A4
drawn by:	CW
date:	Nov 11
drawing number:	

rev.