




TONBRIDGE & MALLING
BOROUGH COUNCIL
PLANNING, TRANSPORT
& LEISURE


Chief Engineer
Mike McCulloch
BSCE(Eng) (Hons) C Eng MICE
Gibson Building
Gibson Drive
Kings Hill
West Malling
Kent ME19 4LZ
Tel: 01732 844522 Fax: 01732 876317

Project Title
Taxi Bays Tonbridge
Proposed Locations

Drawing Title
Bradford Street

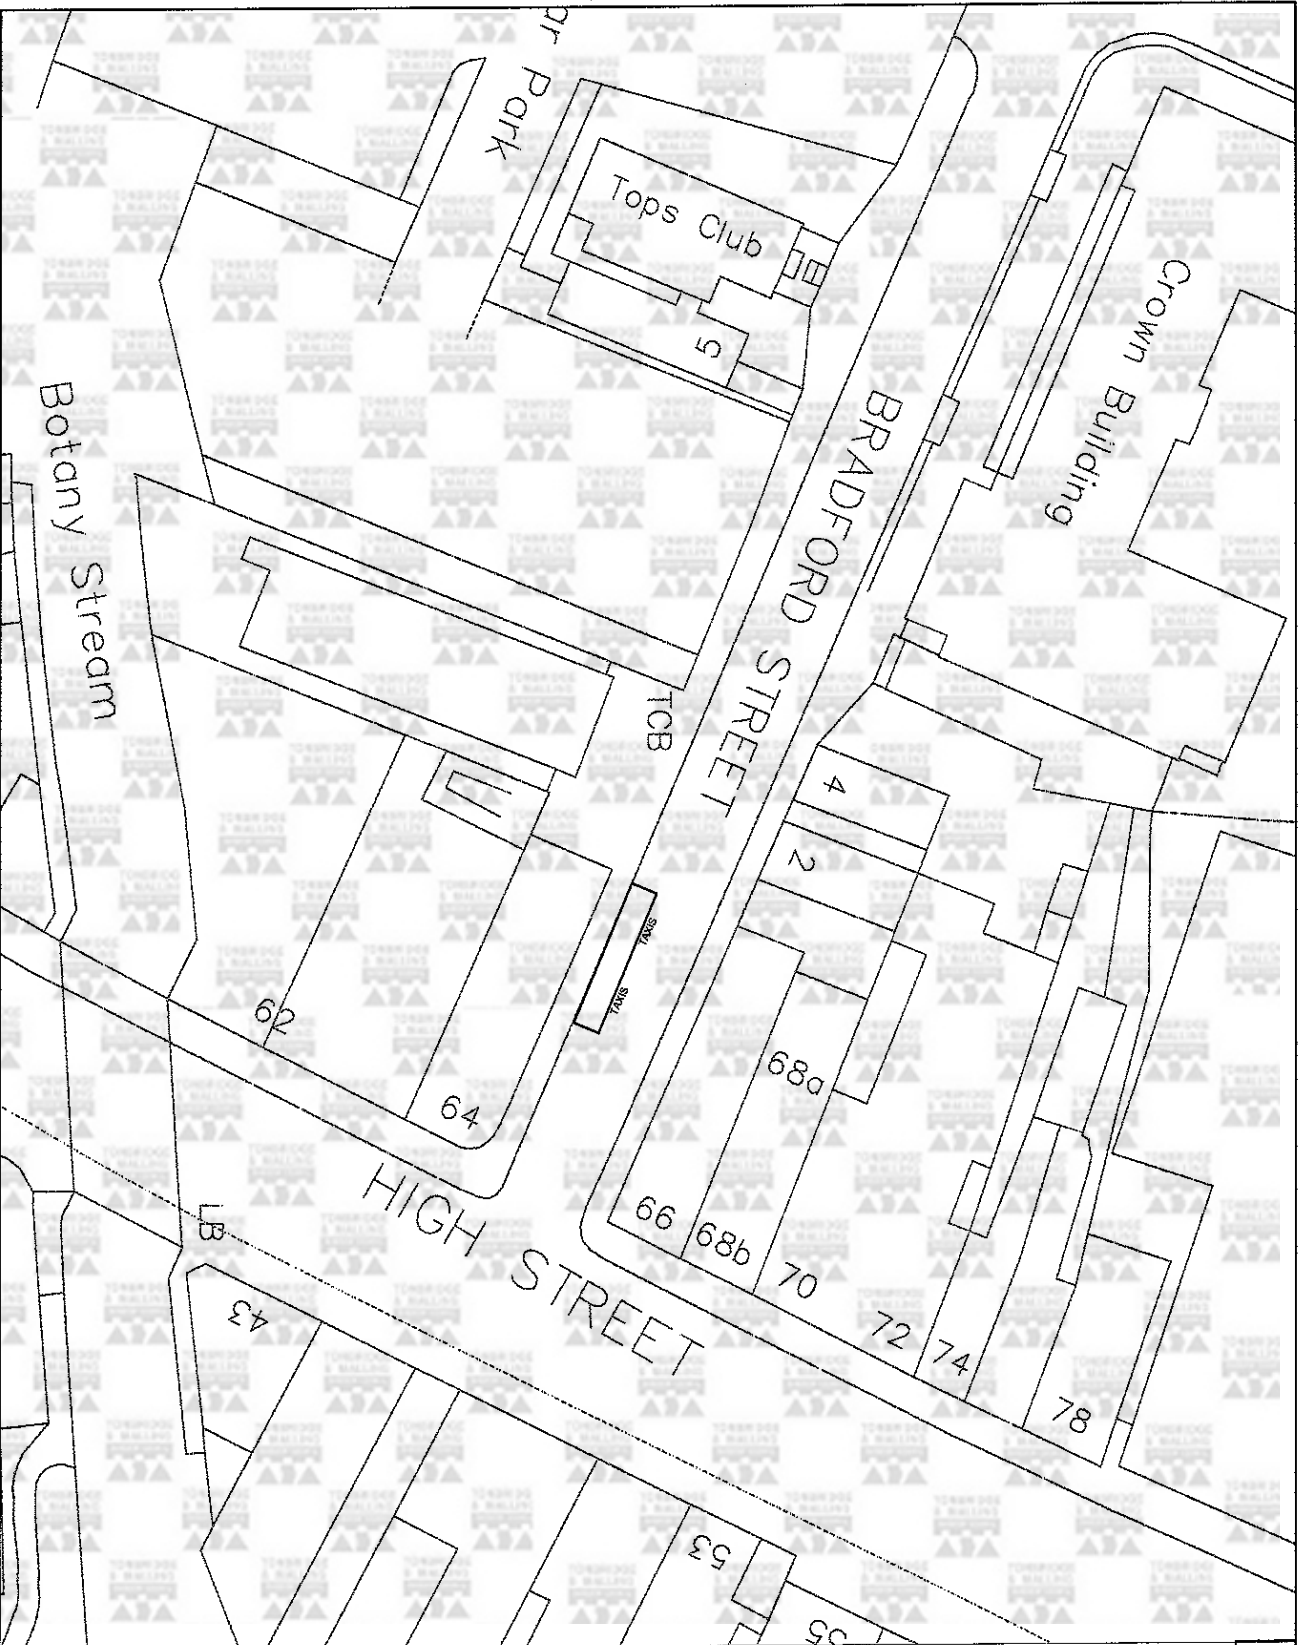

Based upon the Ordnance Survey mapping with the permission of the Controller of Her Majesty's Stationery Office © Crown copyright. Unauthorised reproduction infringes Crown copyright and may lead to prosecution or civil proceedings. 1000233002009

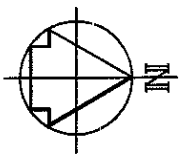

Drawn	Checked	Date
SM		June 2009

Scale 1:500

Drawing No.	Rev
DD/456/5	