
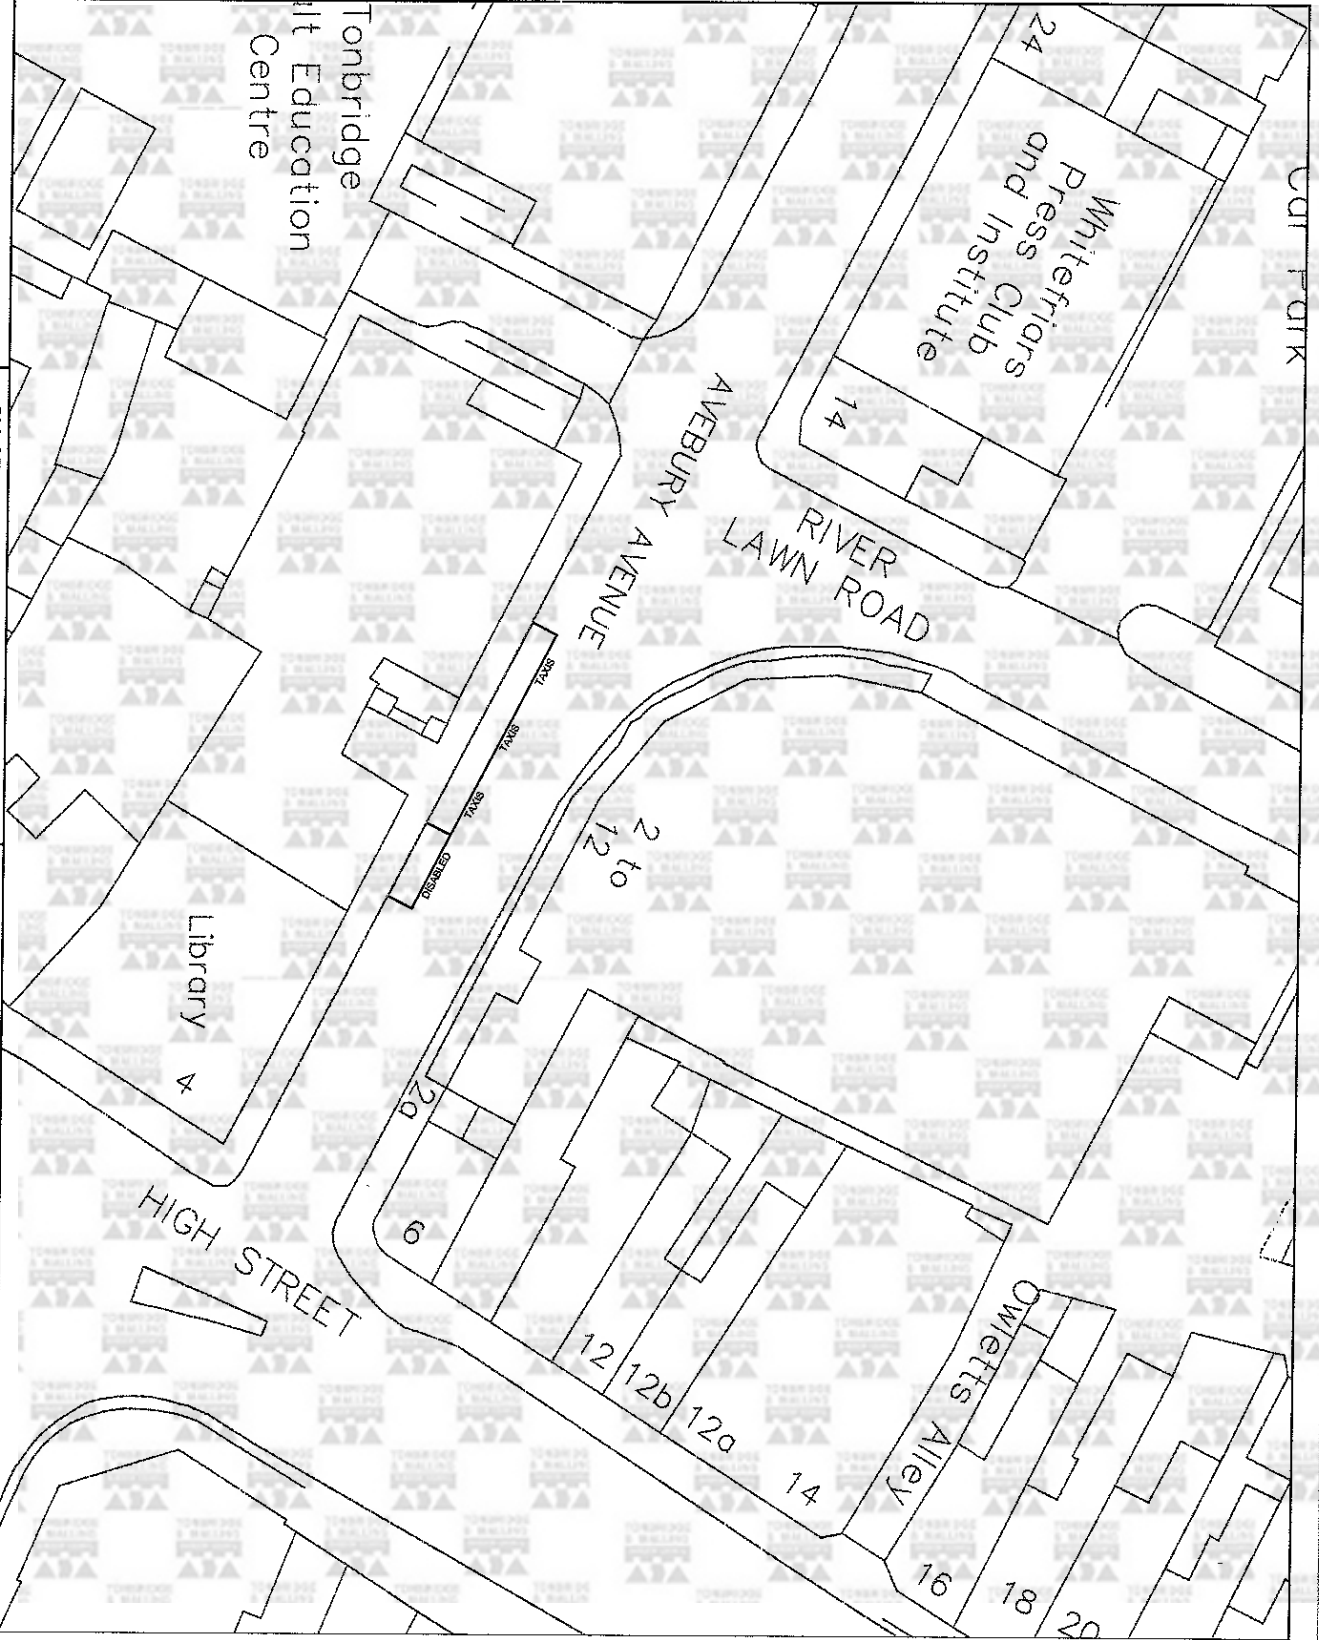


Based upon the Ordnance Survey mapping with the permission of the Controller of Her Majesty's Stationery Office © Crown copyright. Unauthorised reproduction infringes Crown copyright and may lead to prosecution or civil proceedings. 100023002009

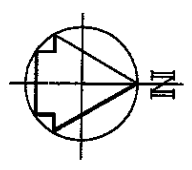

TONBRIDGE & MALLING
BOROUGH COUNCIL
PLANNING, TRANSPORT & LEISURE

Chief Engineer
Mike McCulloch
BSc(Eng) (Hons) C Eng MICE
Gibson Building
Kings Hill
West Malling
Kent ME19 4JZ
Tel: 01732 844522 Fax: 01732 876317

Project Title
Taxi Bays Tonbridge
Proposed Locations

Drawing Title
Avebury Avenue

Drawn	Checked	Date
SM		June 2009
Scale 1:500		
Drawing No. DD/456/3		Rev