


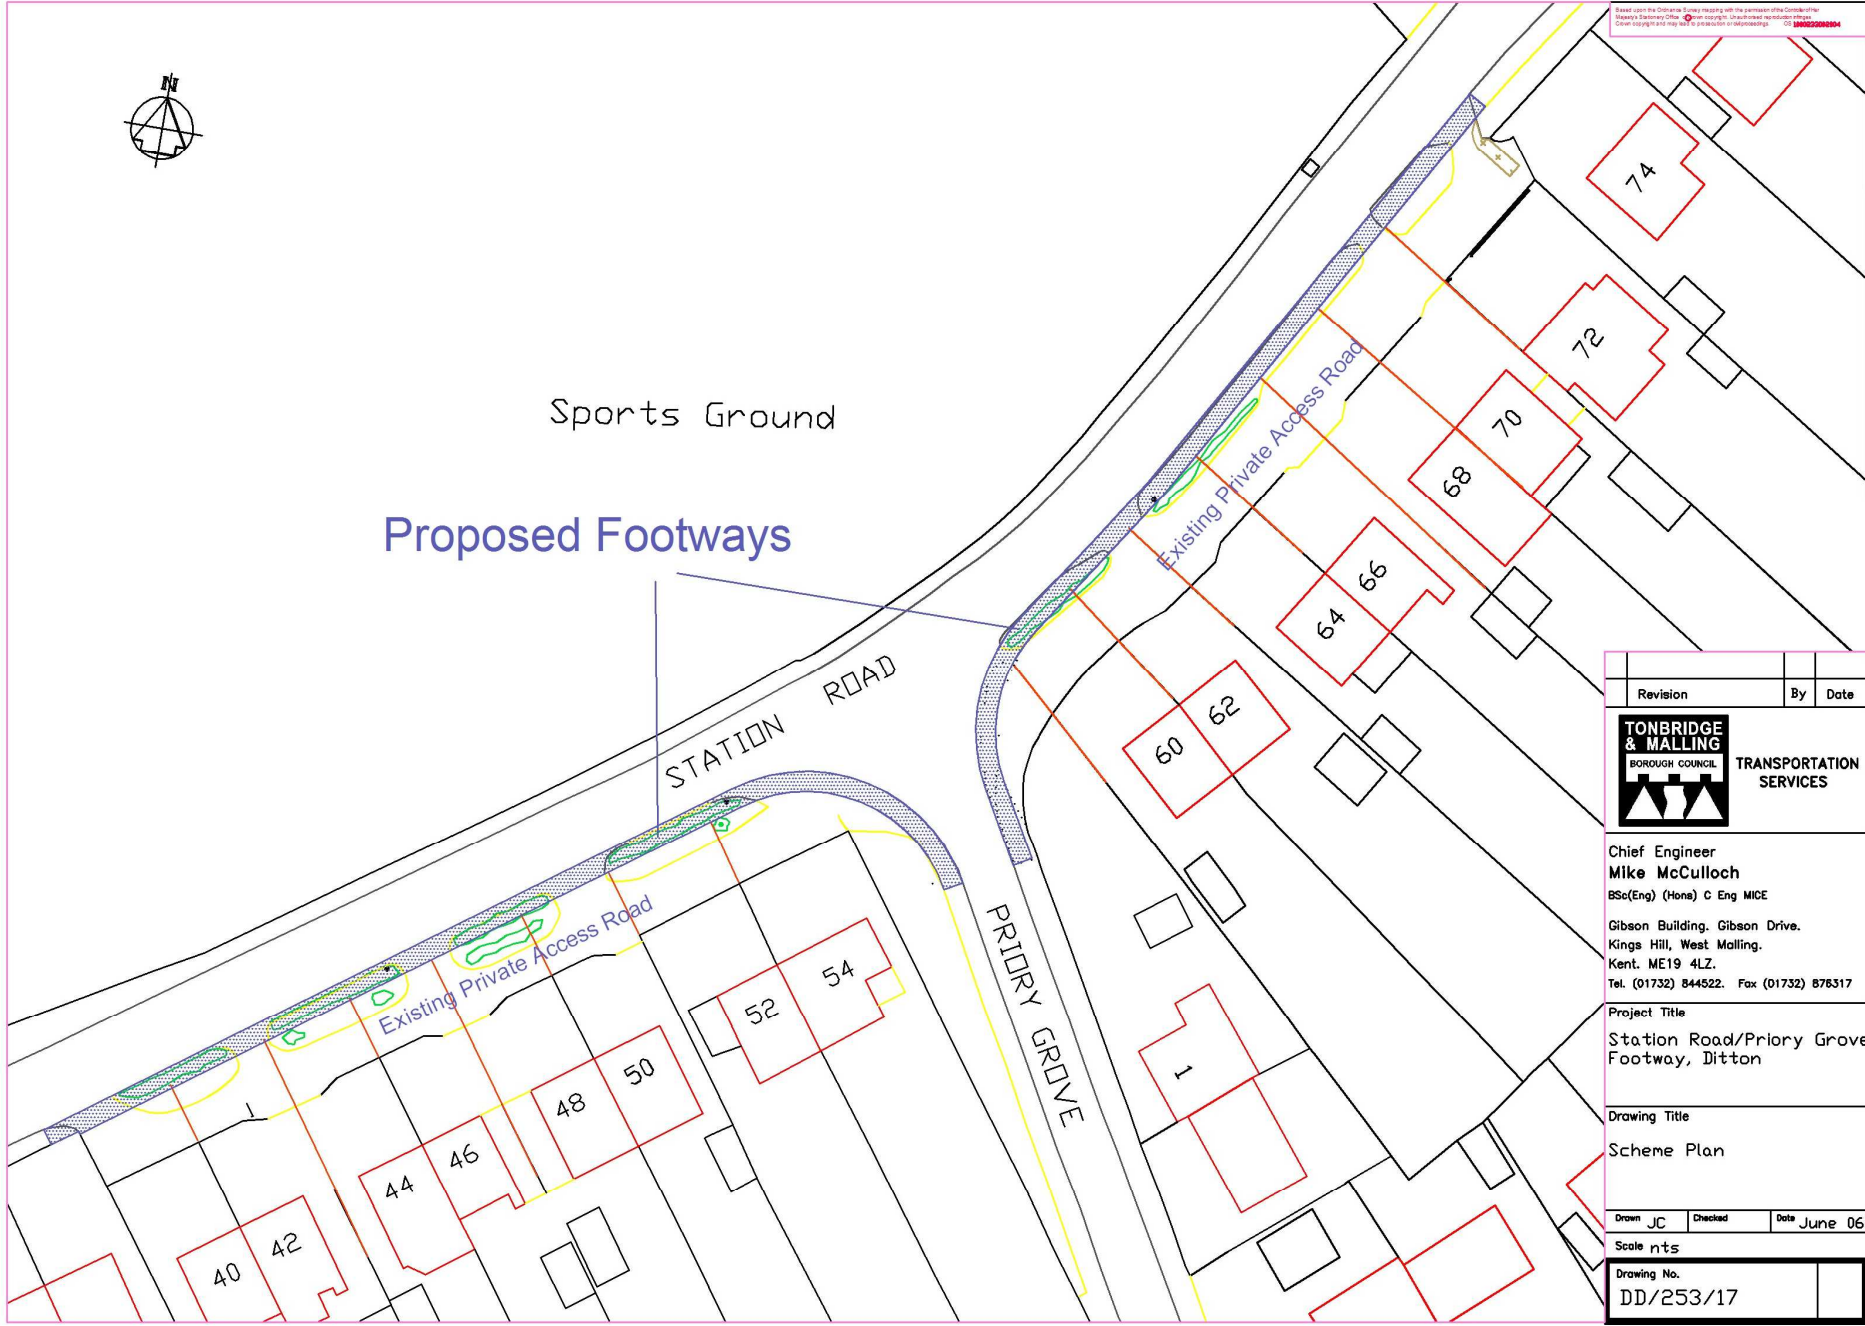

Sports Ground

Proposed Footways



Based upon the Ordnance Survey map with the permission of the Controller of Her Majesty's Stationery Office. Crown Copyright and may be reproduced in any form without the permission of the Controller of Her Majesty's Stationery Office.

| Revision | By | Date |
|----------|----|------|
| | | |



Chief Engineer
Mike McCulloch
 BSc(Eng) (Hons) C Eng MICE
 Gibson Building, Gibson Drive,
 Kings Hill, West Malling,
 Kent, ME19 4LZ.
 Tel. (01732) 844522. Fax (01732) 876317

Project Title
 Station Road/Priory Grove
 Footway, Ditton

Drawing Title
 Scheme Plan

Drawn JC Checked Date June 06

Scale nts
 Drawing No.
 DD/253/17

Annex 1