


# Quarry Hill Conservation Area Proposed Additions and Deletions

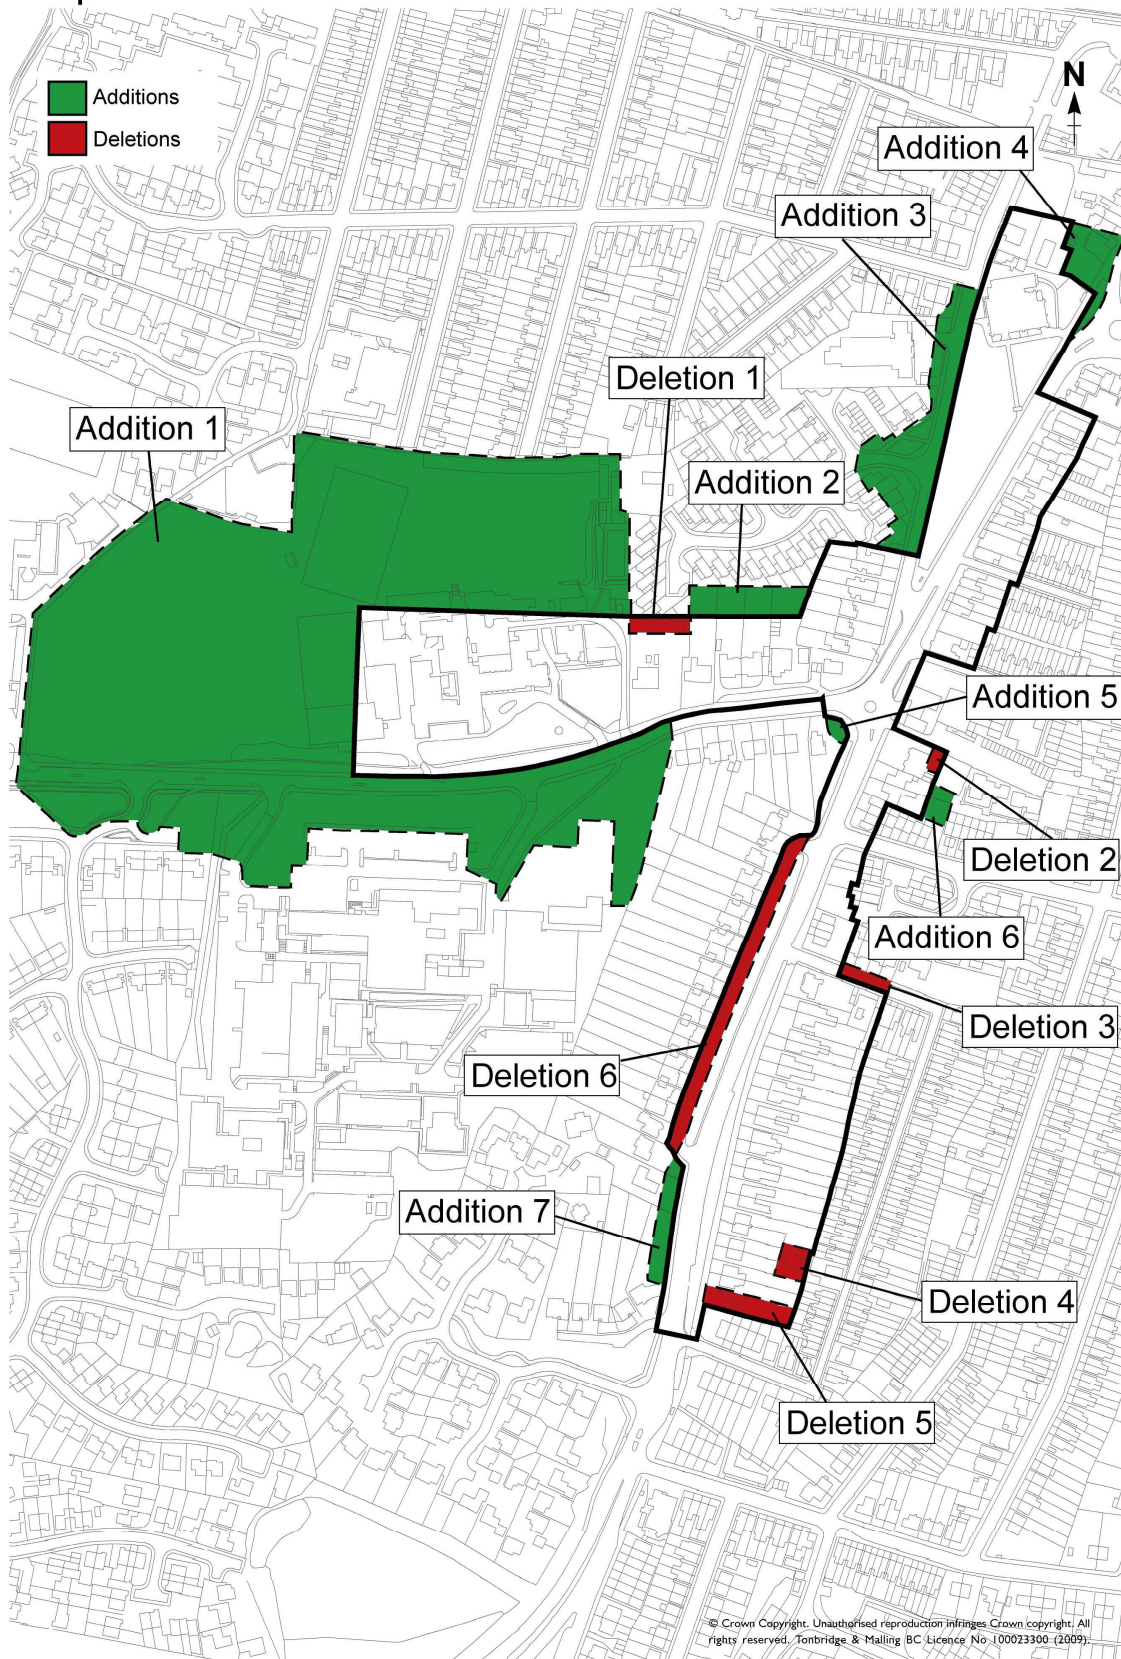

© Crown Copyright. Unauthorised reproduction infringes Crown copyright. All rights reserved. Tonbridge & Malling BC Licence No. 100023300 (2009)

Not to scale