

DESIGN HAZARDS




(The following information has been collected from Preconstruction Information and Arney Process PLC-H&S-201 - Hazard Management for Designers.)


1. There are no specific hazards that could not be foreseen by a competent contractor.

NOTES

- Existing signs to be revised to show dedicated lane as TSRGD Diag. No. 2118.

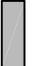
NOTES

-  Proposed New Carriageway
-  Proposed Kerbed Splitter Island
-  Proposed area of existing vegetation to be removed for visibility splay

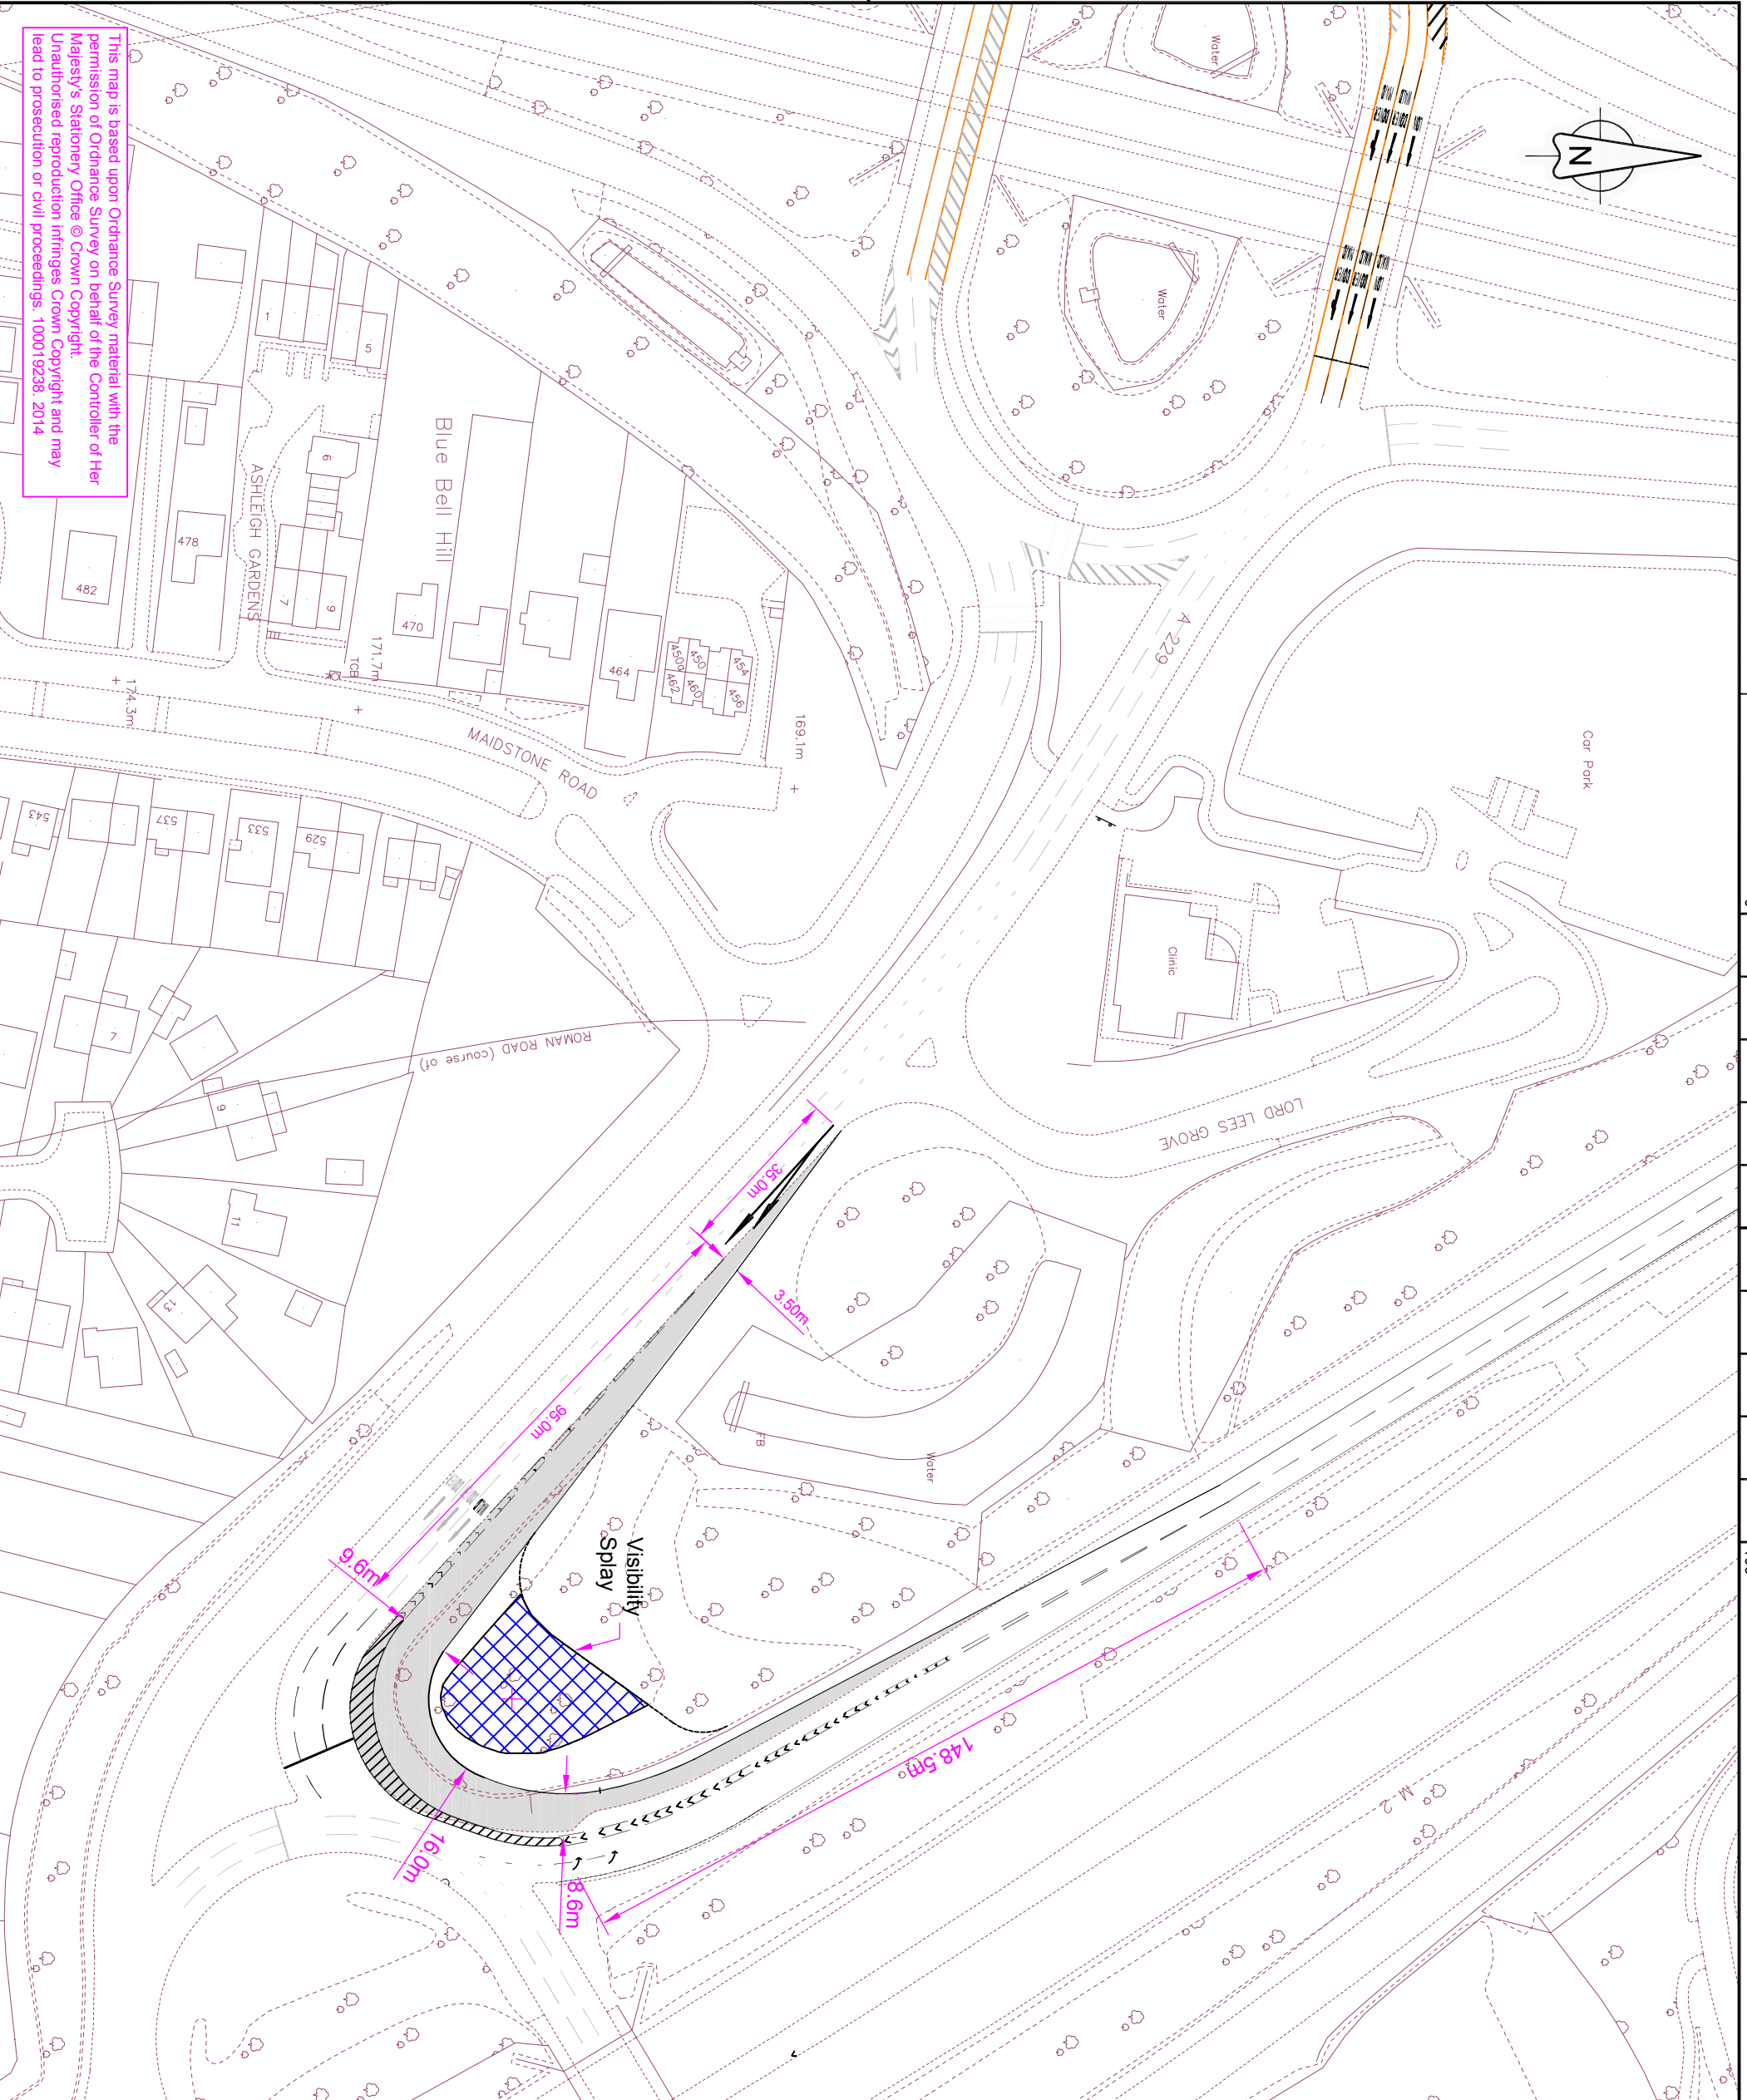

This map is based upon Ordnance Survey material with the permission of Ordnance Survey on behalf of the Controller of Her Majesty's Stationery Office © Crown Copyright. Unauthorised reproduction infringes Crown Copyright and may lead to prosecution or civil proceedings. 100019238. 2014

File ref - \y:\bhw\arvel - projects\c004300216 a229 bluebell hill\03 drawings\01 working\c004300216-111.dwg

Project Name A229 Bluebell Hill	
Client 	
Drawing Title Proposed M2 Interchange Changes - Option 1	
Original Dwg Size : A3	Dimensions : m
Scale : 1:1250	Copyright © Arney
Drawing No C004300216/111	Rev A

Rev	Revision details	Chkd	Appd	Date
A	Slip Lane Revised	SG	JMN	13/5/15
Drawn: SG				
Design: SG				
Chkd: JMN				
Appd: JMN				
Date: 13/5/15				
		Preliminary		✓
		For comment		
		For tender		
		For construction		
		As constructed		
		Other		


www.arney.co.uk