

Parking Plan – Phase 8 – Location Summary

Location reference	Phase 8 - 1
Town	Addington
Ward	Downs & Mereworth
Road / Area	Mill House Lane
File Ref	OSP-06
Requested by	Addington Parish Council
Plan reference:	DD/577/1/A

Summary

New double yellow lines around junction and near accesses.

Issue

Obstructive parking around the junction causes traffic conflict, and residents of Park Road have reported problems with parking near accesses.

Parking Plan – Phase 8 – Location Summary

Location reference	Phase 8 - 2
Town	Aylesford
Ward	Aylesford North & Walderslade
Road / Area	Rochester Road (o/s No.29)
File Ref	OSP-07
Requested by	Local resident & Cllr Balcombe
Plan reference:	DD/577/2

Summary

New double yellow lines in front of access.


Issue

Obstructive parking around the access to No.29 causes problems for the residents.

Key

Existing 'No waiting at any time'
(double yellow lines)

Proposed 'No waiting at any time'
(double yellow lines)

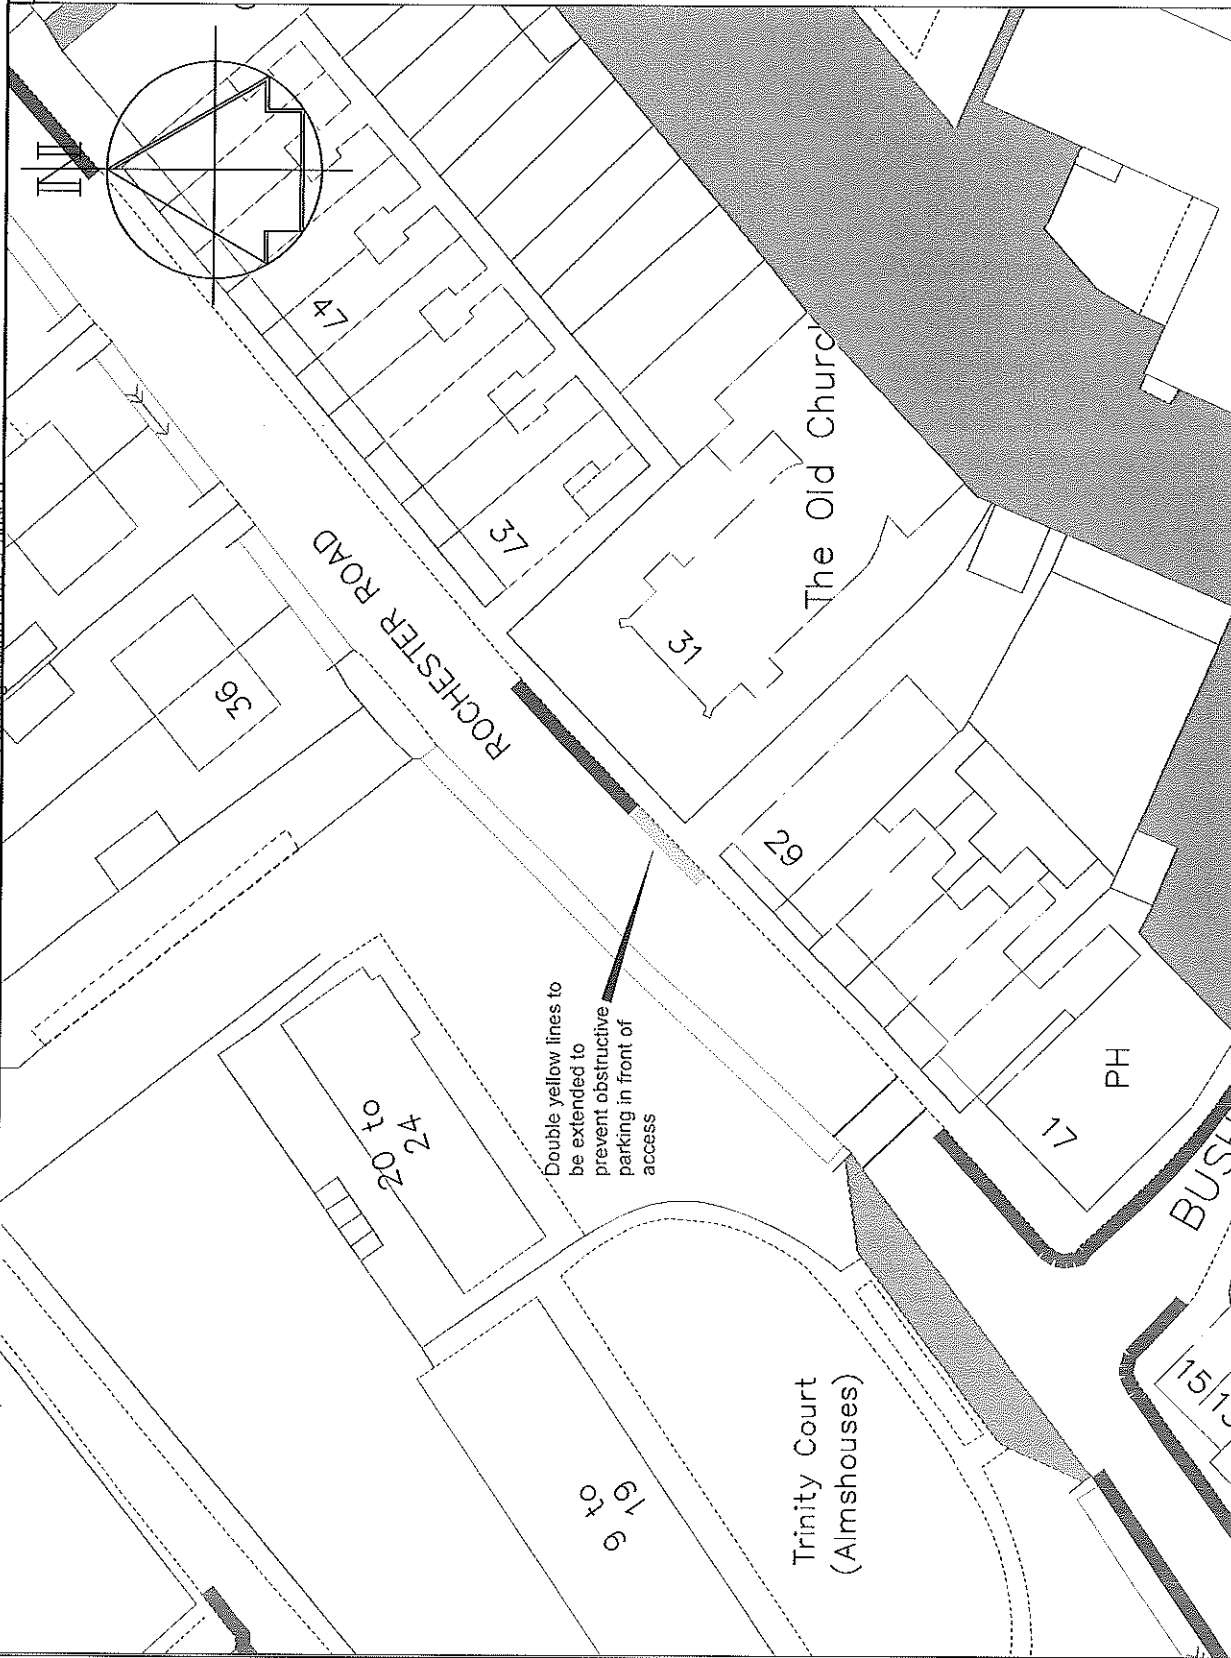


Drawn	ACB	Checked	AY	Date	8/2015
Scale	1 : 500 @ A4		Drawing No.	DD/577/02	
			Rev		

Drawing Title
**Aylesford
 Rochester Road**

Project Title
**Local Parking Plan - Phase 8
 Informal consultation**

Technical Services
 Gibson Building
 Gibson Drive
 Kings Hill
 West Malling
 Kent ME19 4LZ
 Tel: 01732 844522 Fax: 01732 876317

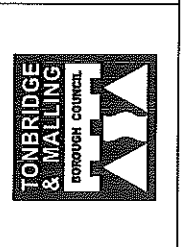

Parking Plan – Phase 8 – Location Summary


Location reference	Phase 8 - 3
Town	Aylesford
Ward	Aylesford South
Road / Area	Hall Road and The Avenue
File Ref	OSP-07
Requested by	Cllr Smith
Plan reference:	DD/577/3

Summary

New double yellow lines around junctions.

Issue

Obstructive parking around the junctions and parking associated with nearby sporting events.

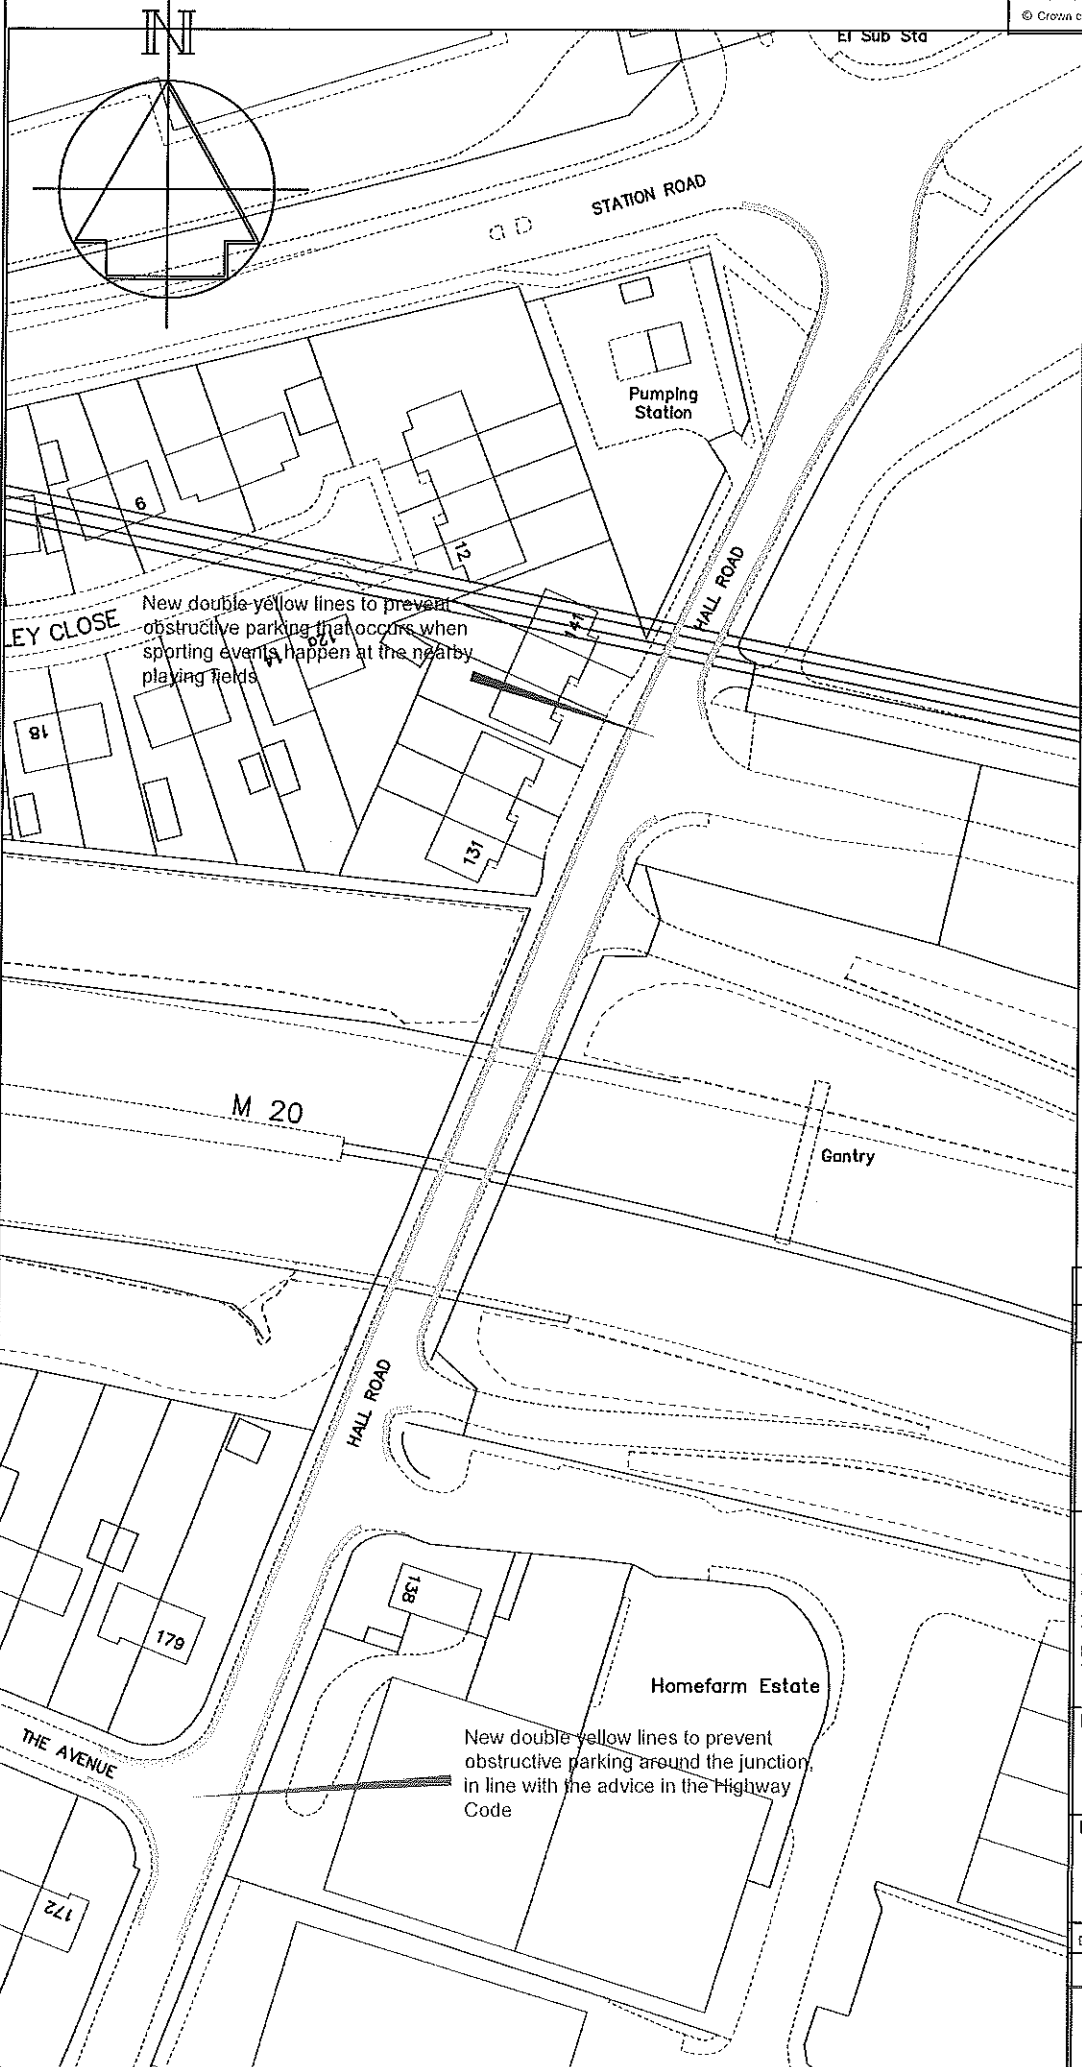

Key

Proposed 'No waiting at any time' (double yellow lines)

Revision	Date
	
Technical Services Gibson Building Gibson Drive Kings Hill West Malling Kent ME19 4LZ Tel: 01732 844522 Fax: 01732 876317	
Project Title Local Parking Plan - Phase 8 Informal consultation	
Drawing Title Aylesford Hall Road	
Drawn ACB	Checked AY Date 8/2015
Scale 1 : 1000 @ A4	
Drawing No. DD/577/03	Rev

Parking Plan – Phase 8 – Location Summary


Location reference	Phase 8 - 4
Town	Aylesford
Ward	Aylesford South
Road / Area	The Hawthorns and The Avenue
File Ref	OSP-07
Requested by	Cllr Smith
Plan reference:	DD/577/4

Summary

New double yellow lines around junction.

Issue

Obstructive parking around the junction causes traffic conflict.

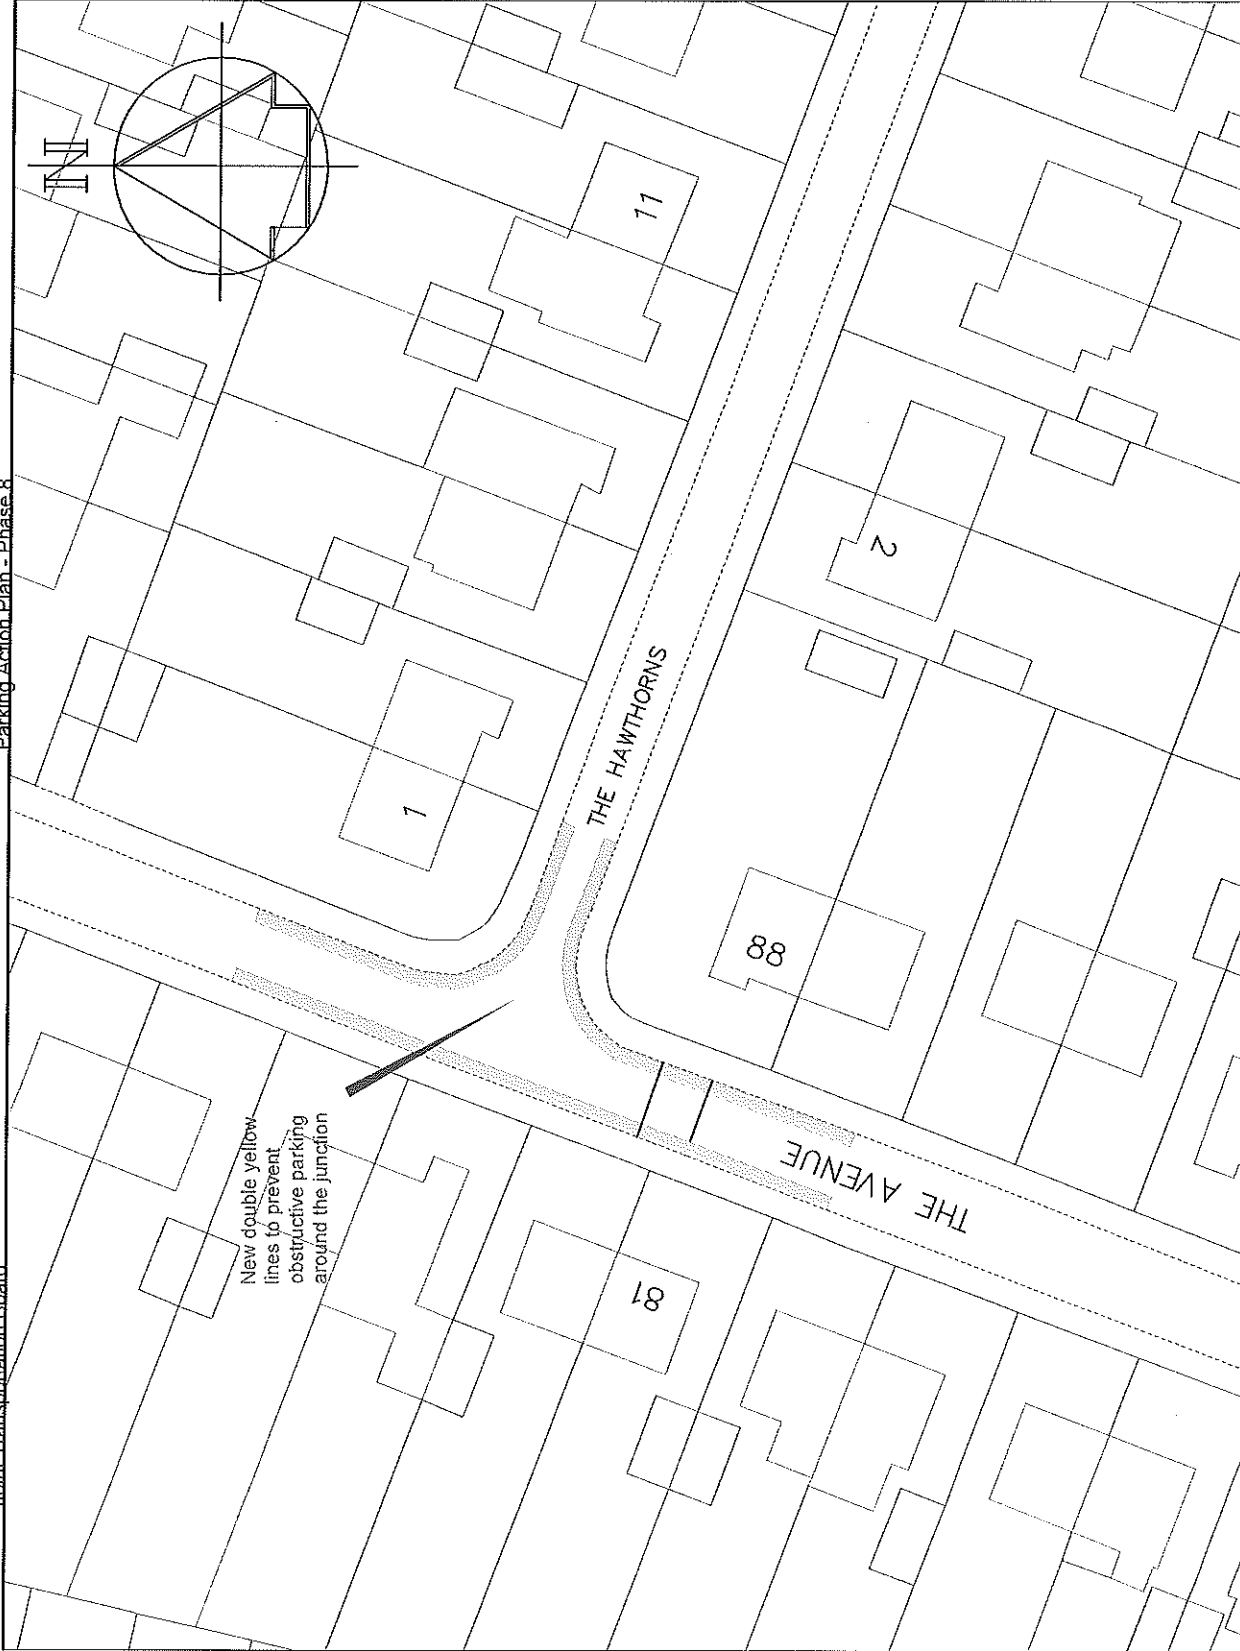

Key

Proposed 'No waiting at any time' (double yellow lines)



Technical Services
 Gibson Building
 Gibson Drive
 Kings Hill
 West Malling
 Kent ME19 4LZ
 Tel: 01732 844522 Fax: 01732 876317

Project Title
Local Parking Plan - Phase 8
 Informal consultation

Drawing Title
Aylesford
The Avenue and The Hawthorns

Drawn	ACB	Checked	AY	Date	8/2015
Scale	1 : 500 @ A4				
Drawing No.	DD/577/04			Rev	

Parking Plan -- Phase 8 -- Location Summary


Location reference	Phase 8 - 5
Town	Aylesford (Blue Bell Hill)
Ward	Aylesford North & Walderslade
Road / Area	Maidstone Road (adjustment to parking bays for new access)
File Ref	OSP-09
Requested by	Developer
Plan reference:	DD/577/5

Summary

Changes to parking bays and double yellow lines.

Issue

New property accesses require the adjustment of existing parking bays

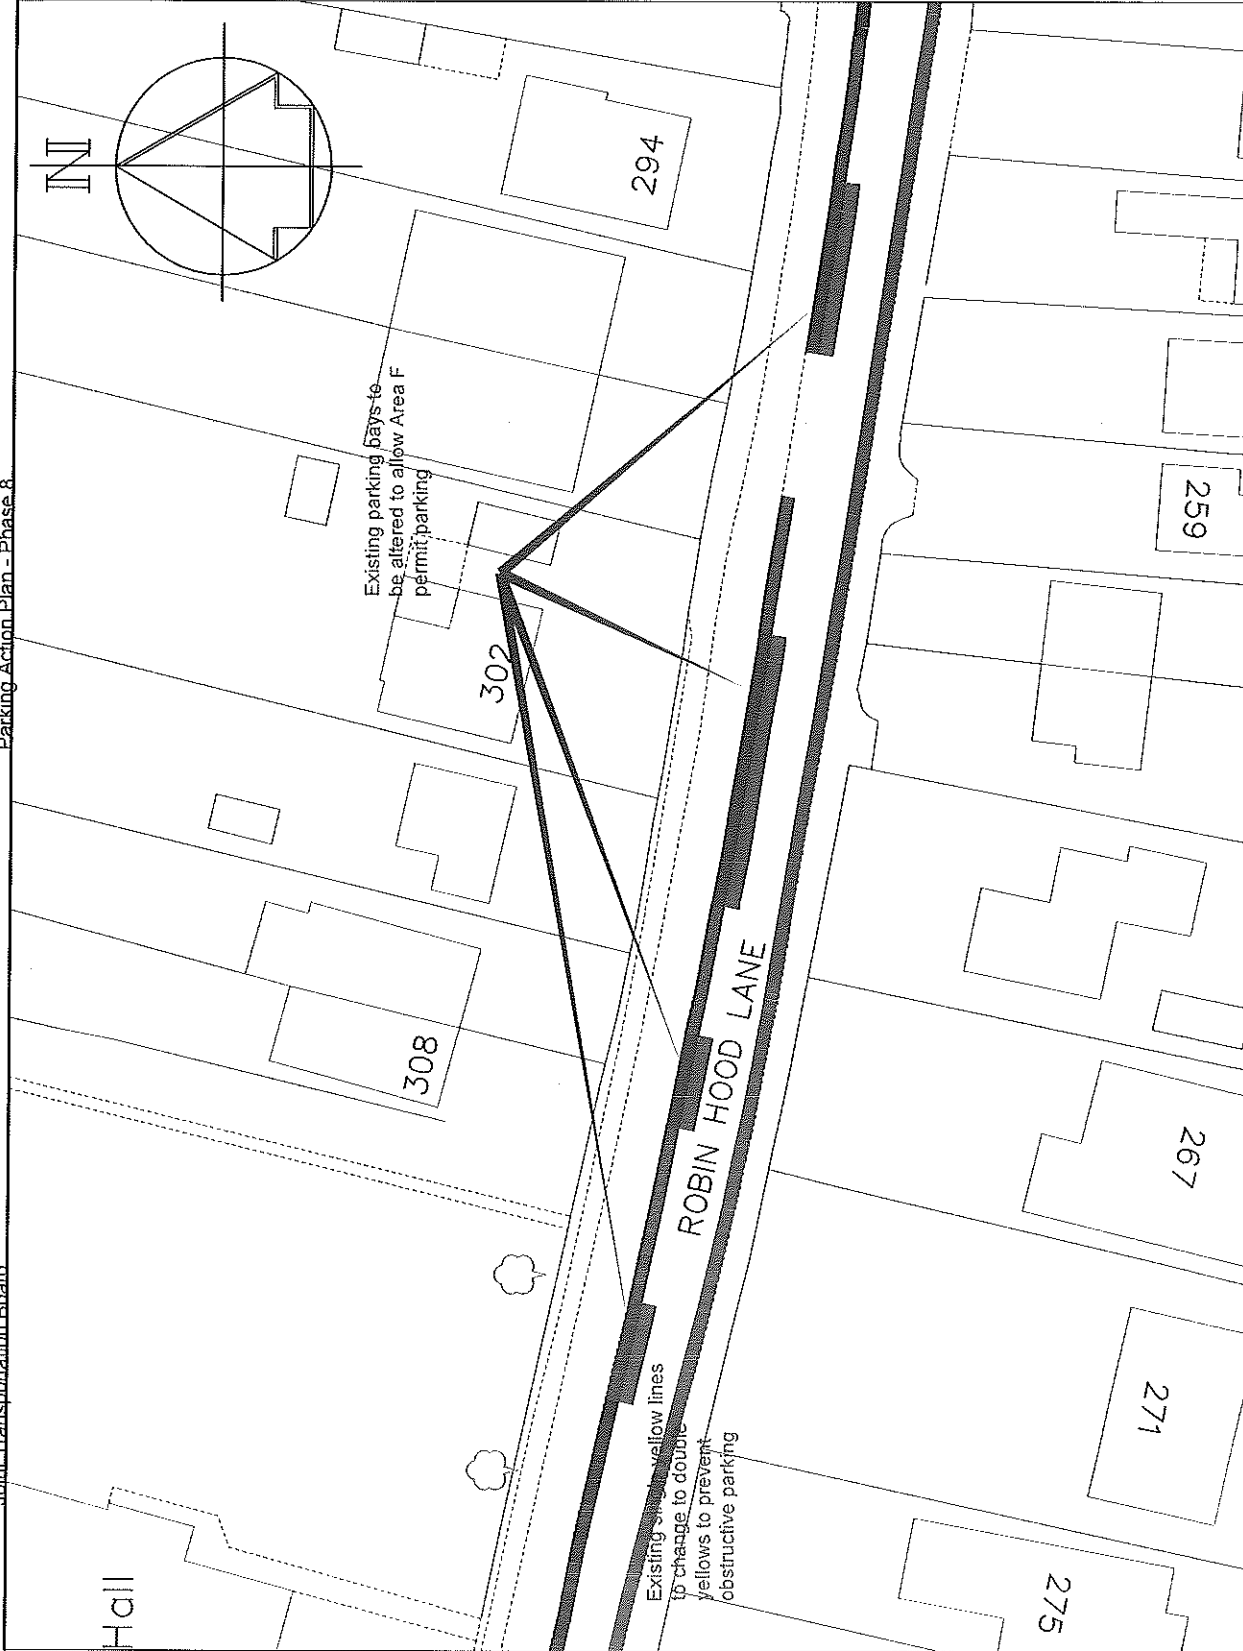

Key

- Existing 'No waiting at any time' (double yellow lines)
- Existing 'No waiting, Mon-Fri 8am-6pm' (single yellow line)
- Existing 'Limited waiting, Mon-Fri 8am-6pm, 3hours, no return 1 hour' (parking bay)
- Existing white 'Access Protection' line
- Proposed 'Limited waiting, Mon-Fri 8am-6pm, 3hours, no return 1 hour' and Area F permits (parking bay)

Drawn	Checked	Date
ACB	AY	8/2015
Scale 1 : 500 @ A4		
Drawing No.		Rev
DD/577/07		

Drawing Title
 Aylesford (Blue Bell Hill)
 Robin Hood Lane

Project Title
 Local Parking Plan - Phase 8
 Informal consultation

Technical Services
 Gibson Building
 Gibson Drive
 Kings Hill
 West Malling
 Kent ME19 4LZ
 Tel: 01732 844522 Fax: 01732 876317

ACB 1

2015

Parking Plan – Phase 8 – Location Summary


Location reference	Phase 8 - 6
Town	Aylesford (Blue Bell Hill)
Ward	Aylesford North & Walderslade
Road / Area	Old Chatham Road (access to industrial estate)
File Ref	OSP-09
Requested by	Local landowner (Mr Sandford)
Plan reference:	DD/577/6

Summary

New double yellow lines around junctions.


Issue

Obstructive parking is preventing access to the commercial premises on the industrial estate and also blocks emergency access / egress at the rear of the filling station.

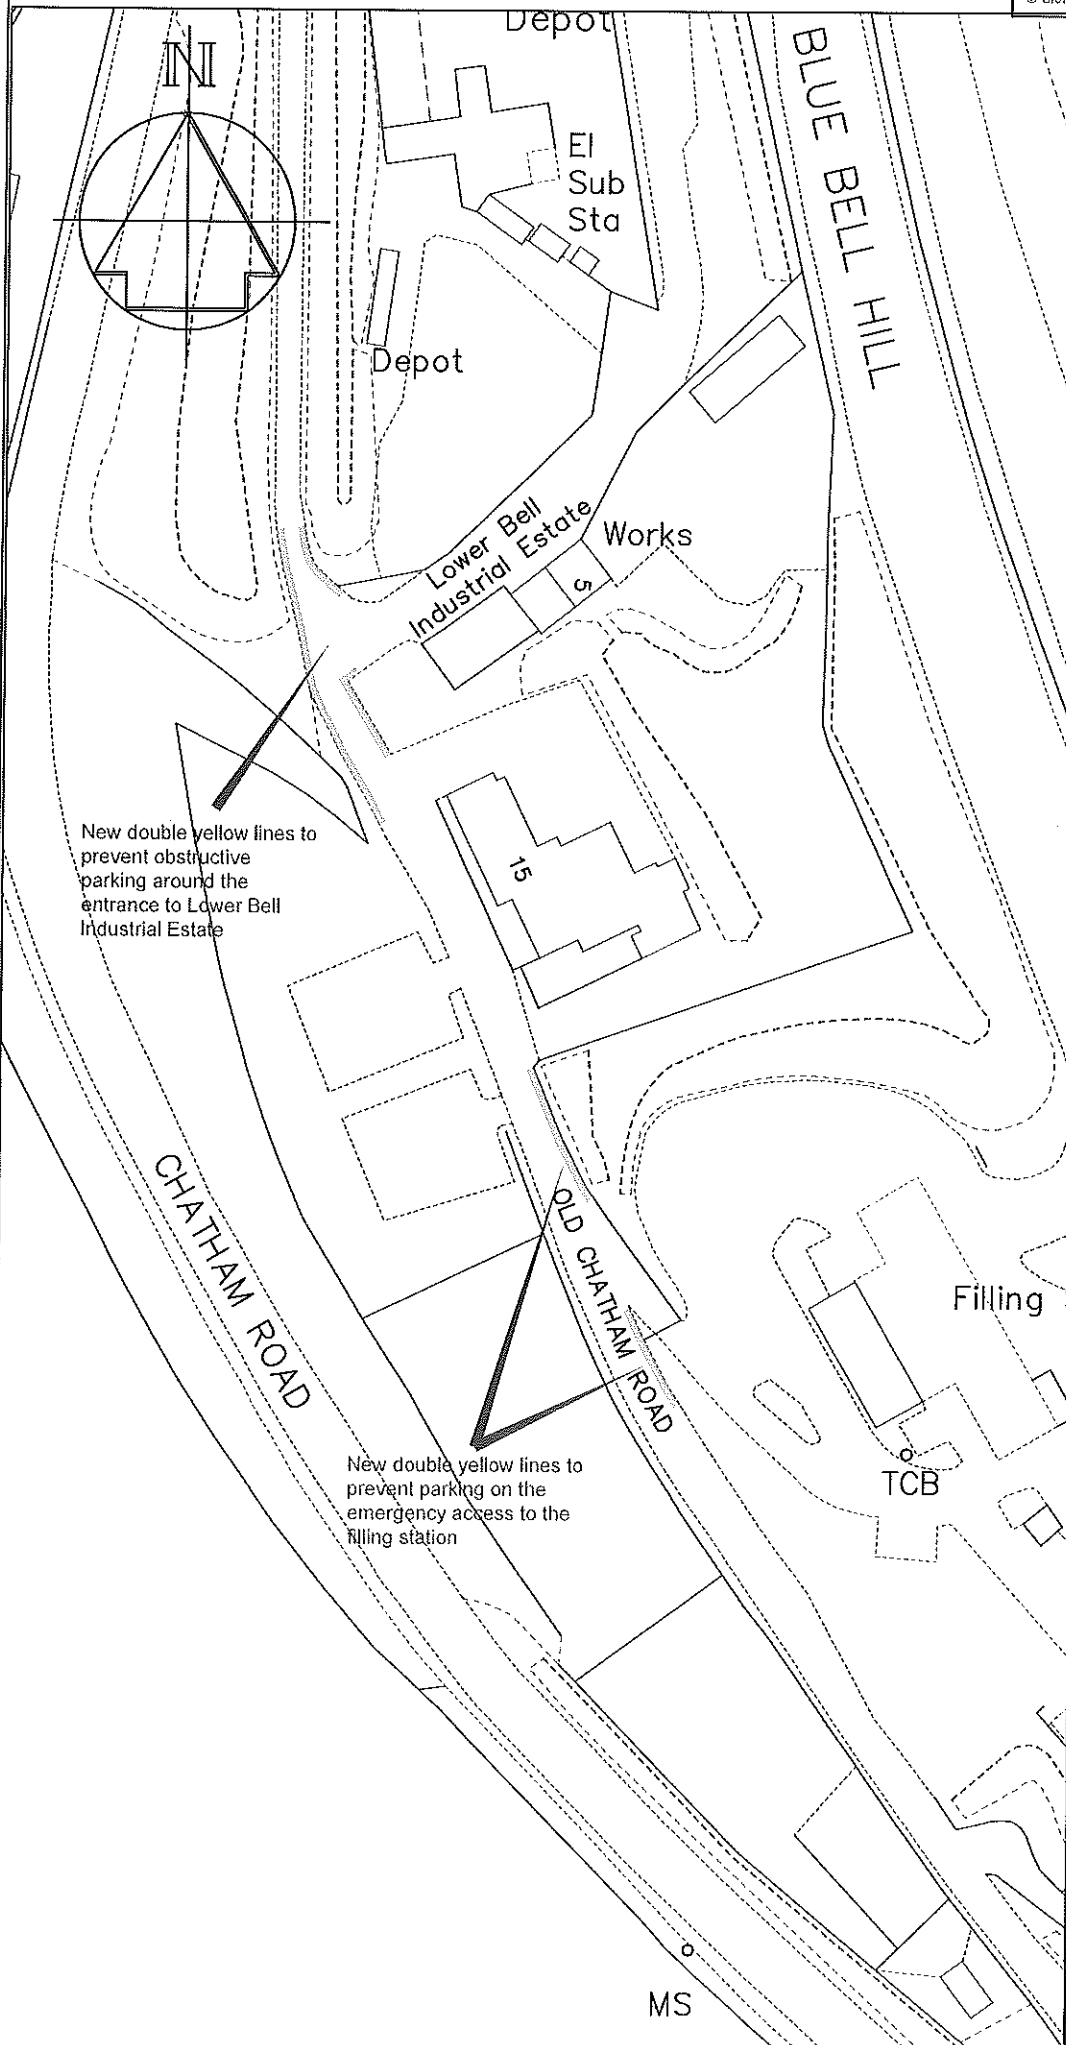

Key

Proposed 'No waiting at any time' (double yellow lines)

Revision	Date
	
Technical Services Gibson Building Gibson Drive Kings Hill West Malling Kent ME18 4LZ Tel: 01732 844522 Fax: 01732 876317	
Project Title Local Parking Plan - Phase 8 Informal consultation	
Drawing Title Aylesford (Blue Bell Hill) Old Chatham Road	
Drawn ACB	Checked AY
Date 8/2015	
Scale 1 : 1000 @ A4	
Drawing No. DD/577/06	Rev

Parking Plan – Phase 8 – Location Summary

Location reference	Phase 8 - 7
Town	Aylesford (Blue Bell Hill)
Ward	Aylesford North & Walderslade
Road / Area	Robin Hood Lane - request from Cllr Sullivan to consider RPP local to 308
File Ref	OSP-09
Requested by	Cllr Sullivan
Plan reference:	DD/577/7






Summary


Changes to parking bays to allow all-day permit parking.

Issue

Local residents have asked for the facility to park all day on the road, using parking permits.

Key

-  Existing 'No waiting at any time' (double yellow lines)
-  Existing 'No waiting, Mon-Fri Noon-1pm' (single yellow line)
-  Existing white 'Access Protection' line
-  Existing 'Limited waiting, Mon-Fri 8am-6pm, 4hours, no return 4hours' and Area F permits (parking bay)
-  Proposed 'No waiting at any time' (double yellow lines)

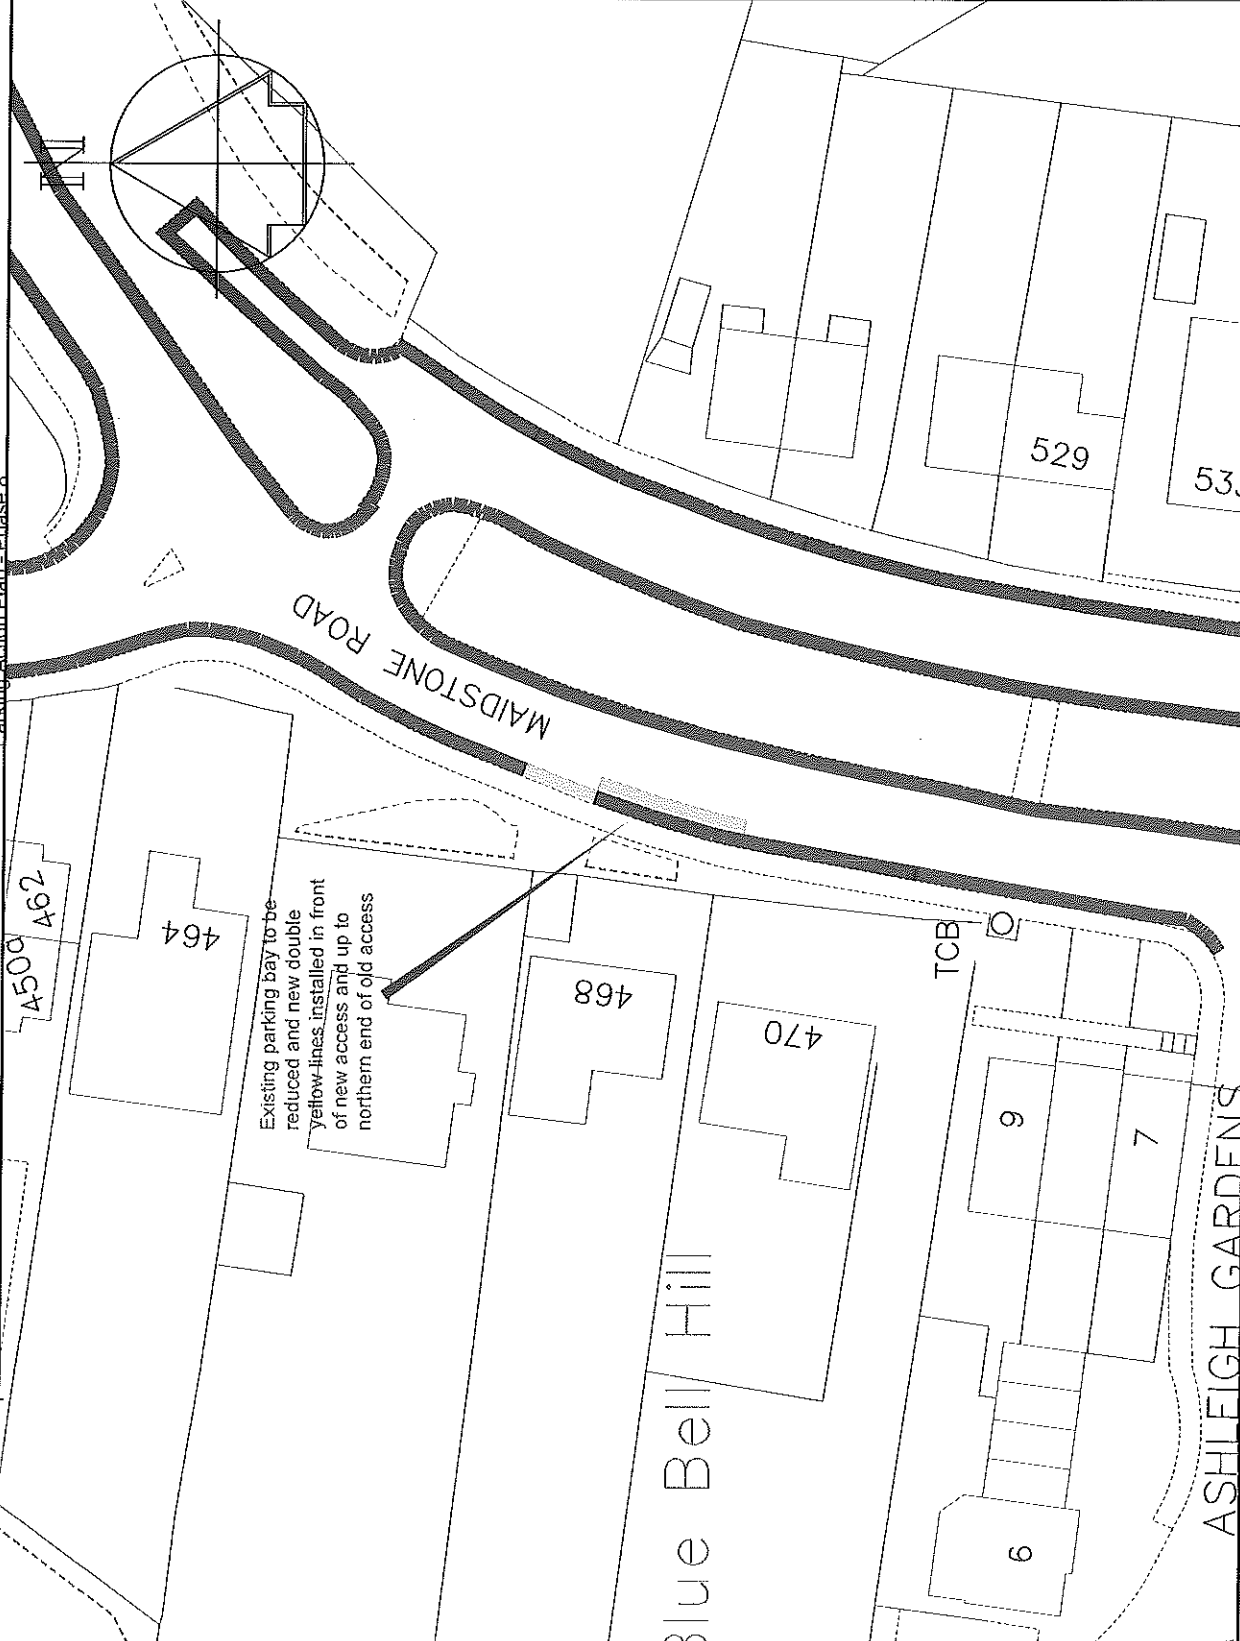


Drawn	ACB	Checked	AY	Date	8/2015
Scale	1 : 500 @ A4				
Drawing No.	DD/577/05				
Rev					

Drawing Title
 Aylesford (Blue Bell Hill)
 Maidstone Road

Project Title
 Local Parking Plan - Phase 8
 Informal consultation

Technical Services
 Gibson Building
 Gibson Drive
 Kings Hill
 West Malling
 Kent ME19 4LZ
 Tel: 01752 844522 Fax: 01732 876317

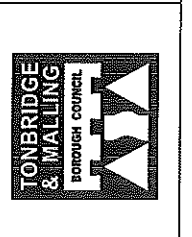

Parking Plan – Phase 8 – Location Summary


Location reference	Phase 8 - 8
Town	Aylesford (Walderslade)
Ward	Aylesford North & Walderslade
Road / Area	Tunbury Avenue (parent parking and obstruction issues)
File Ref	OSP-09
Requested by	Local resident
Plan reference:	DD/577/8

Summary





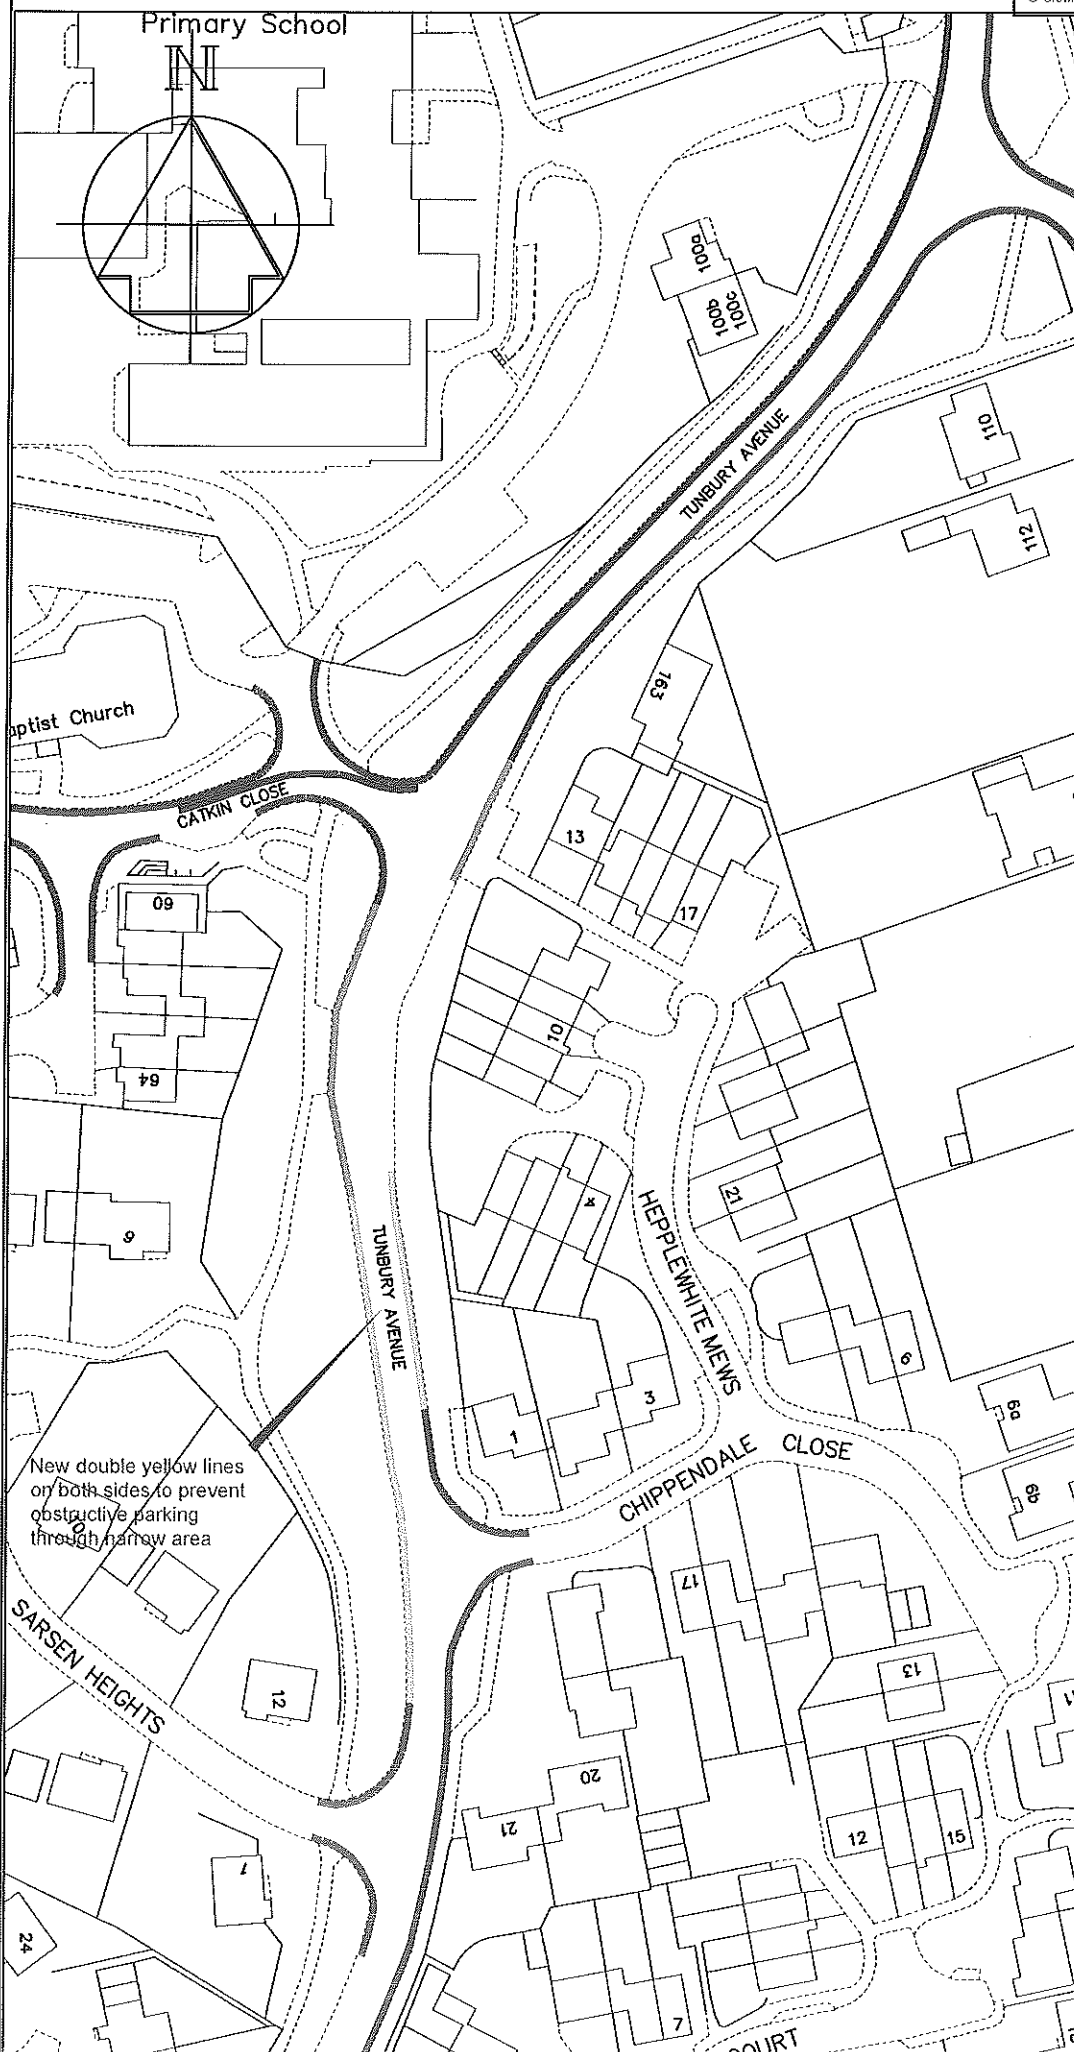

New double yellow lines to prevent bus route obstruction.

Issue

Local residents have reported problems with obstructive parking on Tunbury Avenue associated with school traffic that affects the bus route.



Key

-  Existing 'No waiting at any time' (double yellow lines)
-  Existing 'No waiting, Mon-Fri, 11am-Noon' (single yellow lines)
-  Existing 'No waiting, Mon-Fri, Noon-1pm' (single yellow lines)
-  Existing School Keep Clear, Mon-Fri, 8.30am-3.30pm, School days' (yellow zig-zags)
-  Existing bus stop clearway
-  Proposed 'No waiting at any time' (double yellow lines)

Revision	Date



Technical Services
 Gibson Building
 Gibson Drive
 Kings Hill
 West Malling
 Kent ME19 4LZ
 Tel: 01732 844522 Fax: 01732 876317

Project Title
 Local Parking Plan - Phase 8
 Informal consultation

Drawing Title
 Aylesford (Walderslade)
 Tunbury Avenue

Drawn ACB | Checked AY | Date 8/2015
 Scale 1 : 1000 @ A4

Drawing No. DD/577/08 | Rev

Parking Plan – Phase 8 – Location Summary

Location reference	Phase 8 - 9
Town	Borough Green
Ward	Borough Green & Long Mill
Road / Area	A227 Western Road
File Ref	OSP-11
Requested by	Cllr Taylor
Plan reference:	DD/577/9

Summary

Update of restrictions to prevent obstruction and new disabled bay.

Issue

There has been a request for a new disabled bay near the shops and the update of restrictions to prevent obstruction and ease traffic flow.

Parking Plan – Phase 8 – Location Summary

Location reference	Phase 8 - 10
Town	Borough Green
Ward	Borough Green & Long Mill
Road / Area	Fairfield Road
File Ref	OSP-11
Requested by	Local resident
Plan reference:	DD/577/10

Summary

New double yellow lines around junction and new permit parking bays.

Issue

Obstructive parking is causing problems.

Parking Plan – Phase 8 – Location Summary

Location reference	Phase 8 - 11
Town	Borough Green
Ward	Borough Green & Long Mill
Road / Area	Fairfield Road 2
File Ref	OSP-11
Requested by	Local resident
Plan reference:	DD/577/11

Summary


 
 
New double yellow lines around junction and making existing disabled parking bays enforceable.


Issue

Obstructive parking is causing problems, and residents would like the existing advisory disabled bays made enforceable.



Key

-  Existing 'No waiting at any time' (double yellow lines)
-  Proposed 'No waiting at any time' (double yellow lines)
-  Existing disabled bay to become enforceable

Revision	Date
	
STREETSCENE, LEISURE & TECHNICAL SERVICES	
Transportation Team Gibson Building Gibson Drive Kings Hill West Malling Kent ME19 4LZ Tel: 01732 844522 Fax: 01732 876317	
Project Title Local Parking Plan - Phase 8 Informal consultation	
Drawing Title Borough Green Fairfield Road 2	
Drawn: ACB	Checked: AY
Date: DATE	
Scale 1 : 500 @ A4	
Drawing No. DD/577/11	Rev

Parking Plan – Phase 8 – Location Summary


Location reference	Phase 8 - 12
Town	Borough Green
Ward	Borough Green & Long Mill
Road / Area	Griggs Way
File Ref	OSP-11
Requested by	Cllr Taylor
Plan reference:	DD/577/12

Summary

New double yellow lines around junctions.

Issue

There have been reports of obstructive parking around the junctions.

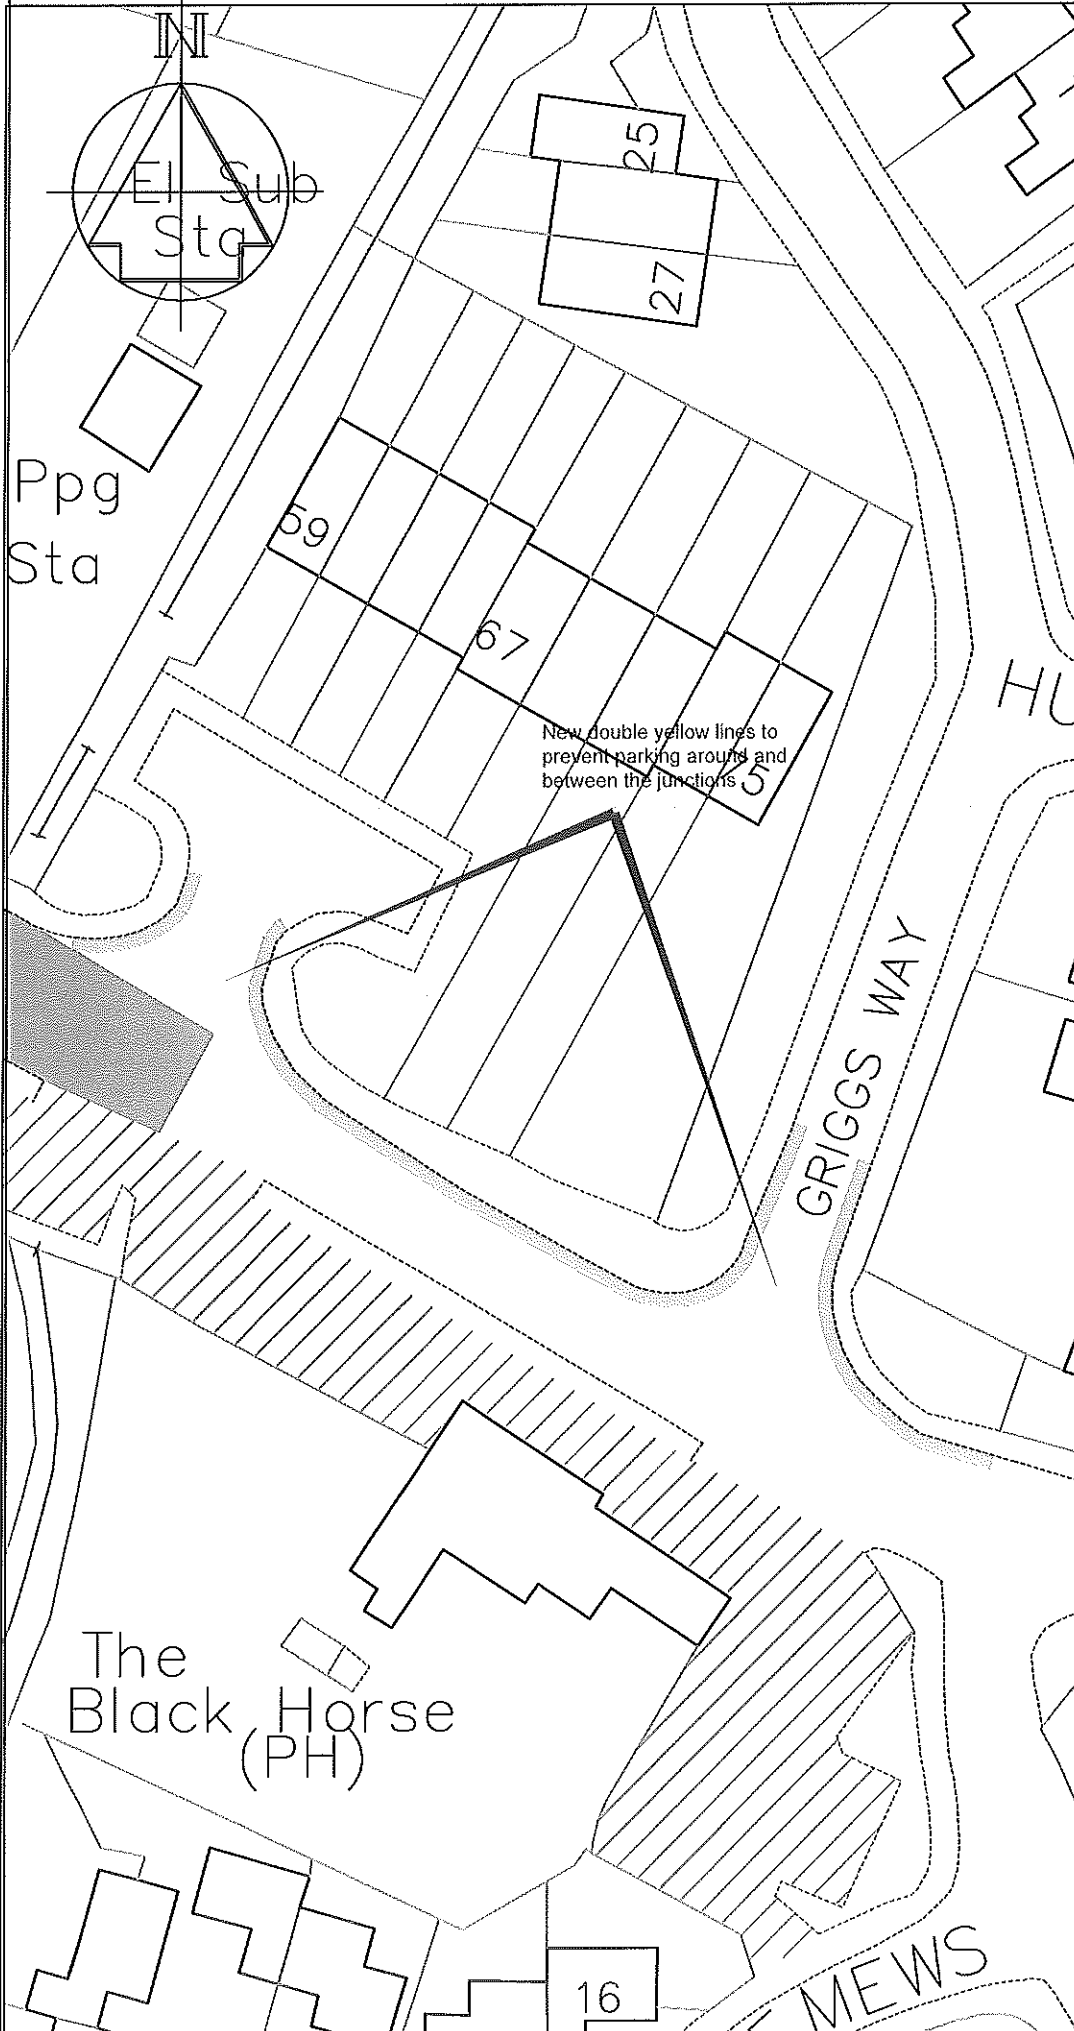

Key

Proposed 'No waiting at any time' (double yellow lines)

Pedestrian crossing "zig-zag" controlled zone

Private road

Revision	Date



STREETSCENE,
LEISURE &
TECHNICAL SERVICES

Transportation Team
Gibson Building
Gibson Drive
Kings Hill
West Malling
Kent ME19 4LZ
Tel: 01732 844522 Fax: 01732 876317

Project Title
Local Parking Plan - Phase 8
Informal consultation

Drawing Title
Borough Green
Griggs Way

Drawn ACB Checked AY Date 8/2015

Scale 1 : 500 @ A4

Drawing No. DD/577/12	Rev
--------------------------	-----