

Key

— Proposed 'No waiting at any time' (double yellow lines)

Rev	Change	Date
A	Restrictions extended along Park Road following comments from Parish Council prior to informal consultation	9/2015




Technical Services
 Gibson Building
 Gibson Drive
 Kings Hill
 West Malling
 Kent ME19 4LZ
 Tel: 01732 844522 Fax: 01732 876317

Project Title
Local Parking Plan - Phase 8
 Formal consultation

Drawing Title
Addington
 Trottiscliffe Road and Mill House Lane

Drawn	Checked	Date
ACB	AY	8/2015
Scale 1 : 1000 @ A4		
Drawing No. DD/577/01		Rev A

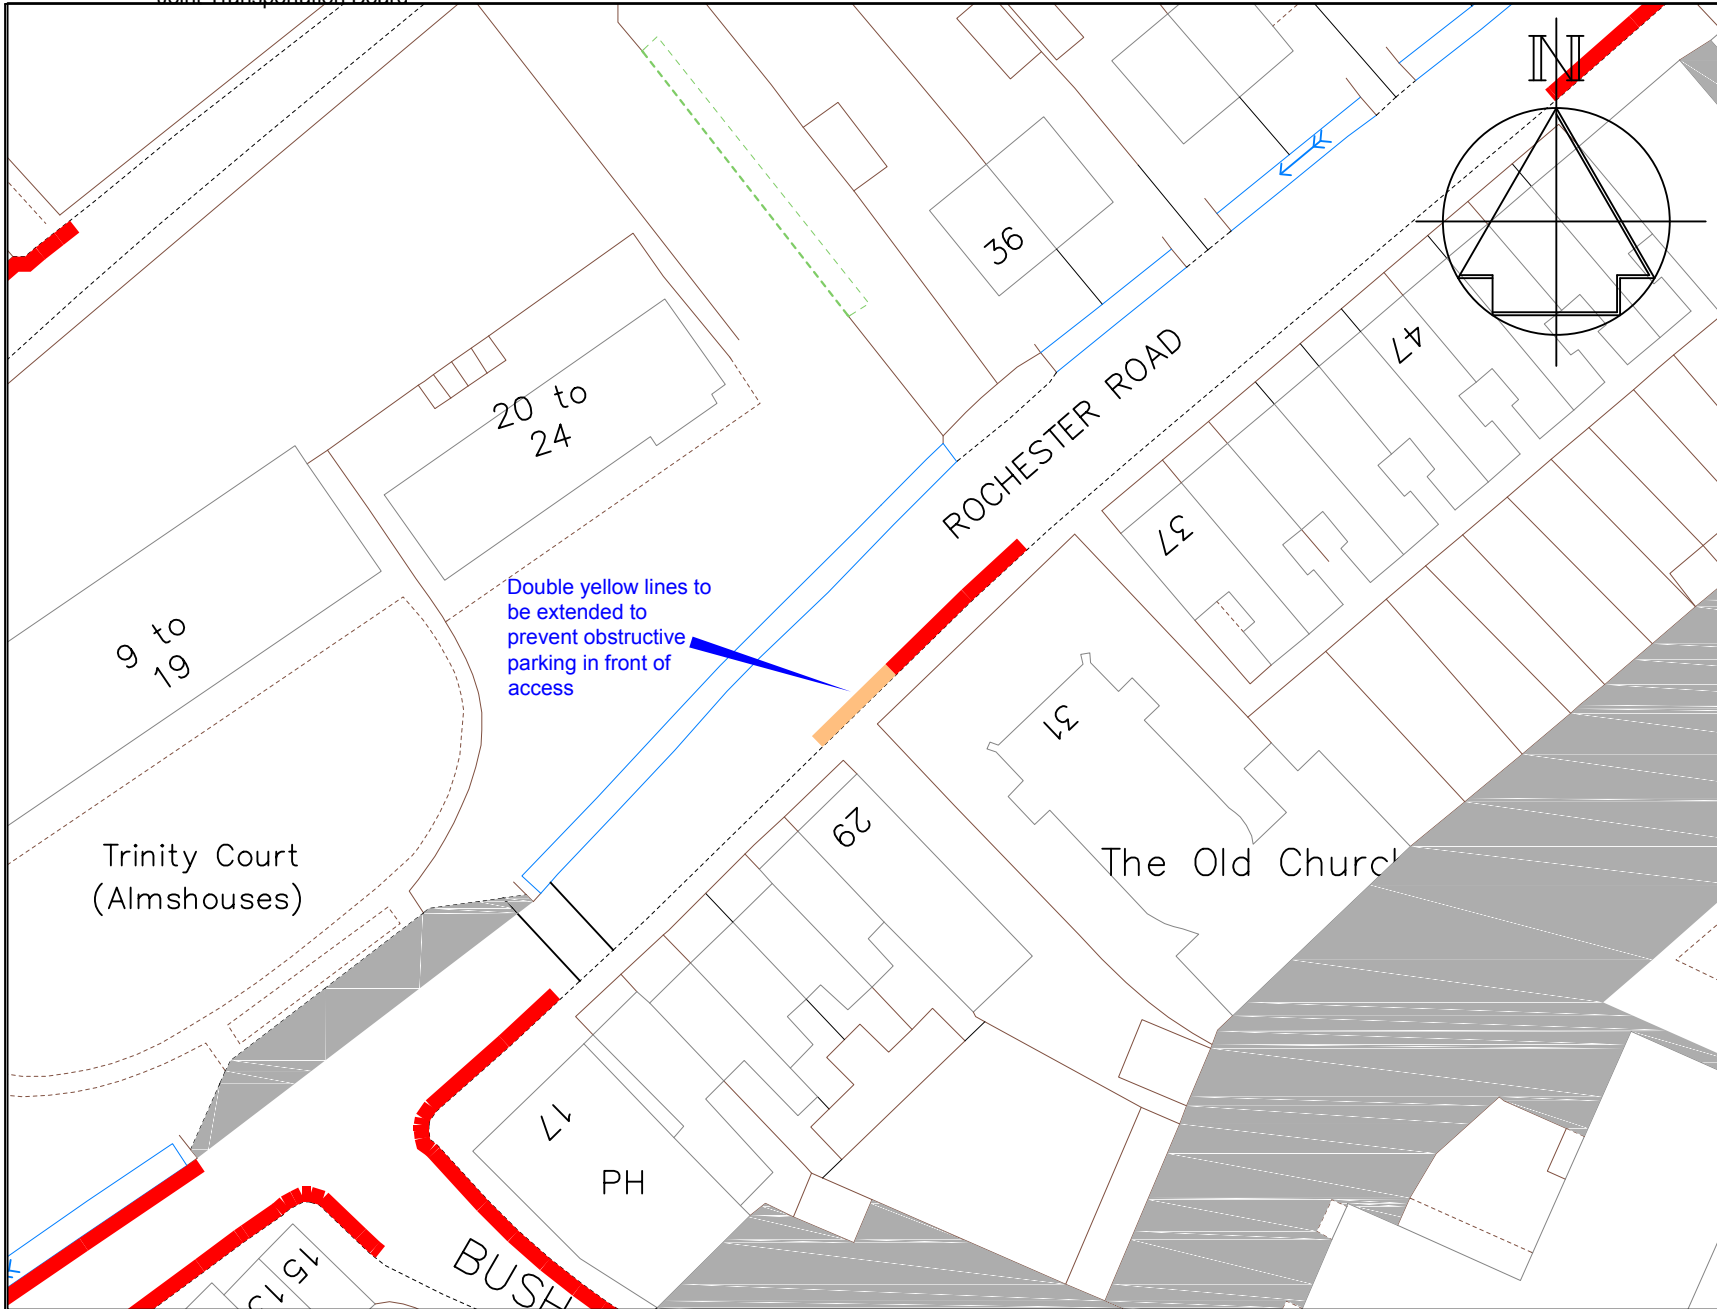

- Key**
- Existing 'No waiting at any time' (double yellow lines)
 - Proposed 'No waiting at any time' (double yellow lines)

Double yellow lines to be extended to prevent obstructive parking in front of access



Technical Services
 Gibson Building
 Gibson Drive
 Kings Hill
 West Malling
 Kent ME19 4LZ
 Tel: 01732 844522 Fax: 01732 876317


Project Title
Local Parking Plan - Phase 8
 Formal consultation

Drawing Title
Aylesford
 Rochester Road

Drawn ACB	Checked AY	Date 8/2015
---------------------	----------------------	-----------------------

Scale **1 : 500 @ A4**

Drawing No. DD/577/02	Rev
---------------------------------	-----

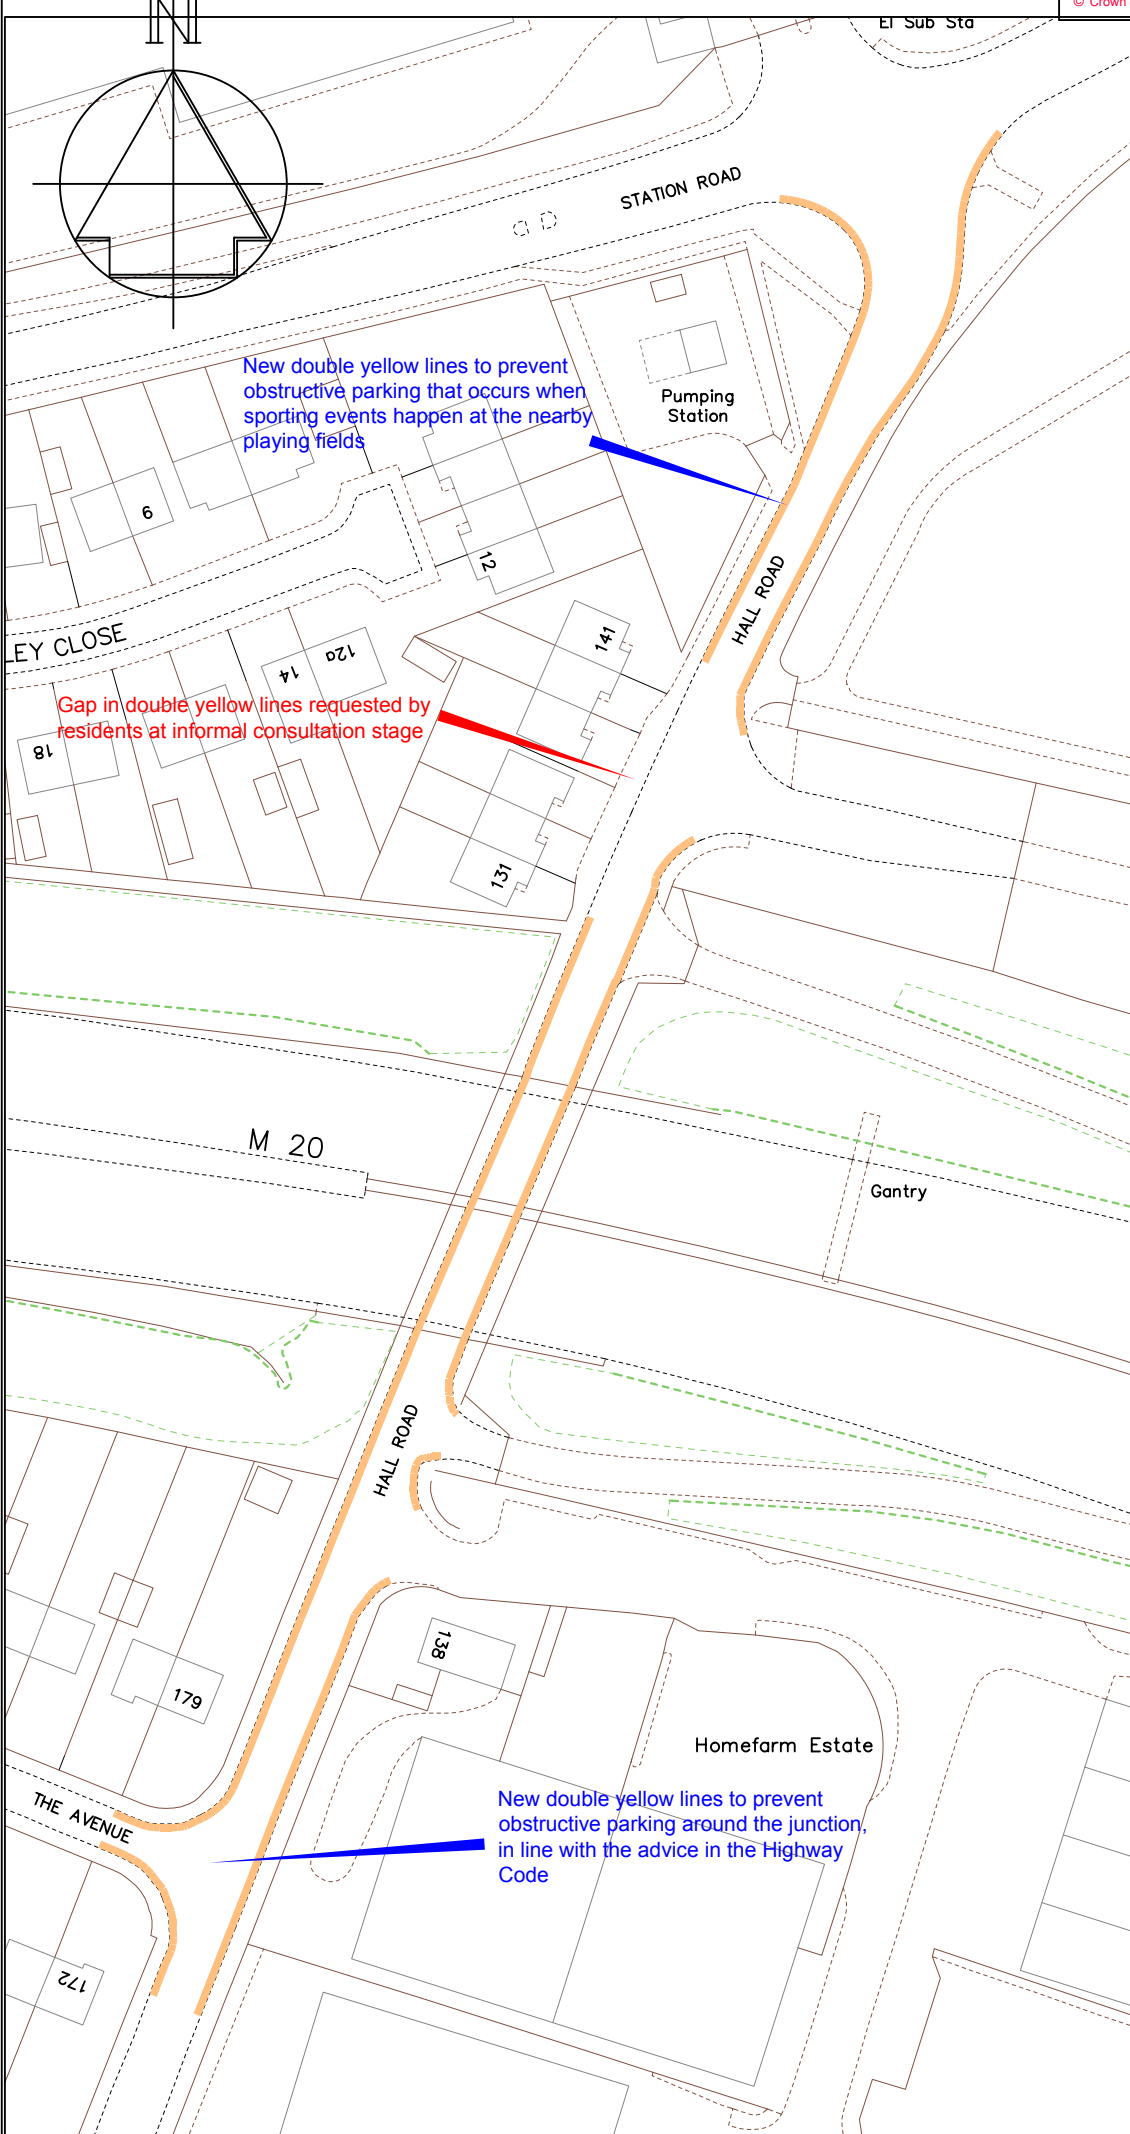

Key

— Proposed 'No waiting at any time' (double yellow lines)

New double yellow lines to prevent obstructive parking that occurs when sporting events happen at the nearby playing fields

Gap in double yellow lines requested by residents at informal consultation stage

New double yellow lines to prevent obstructive parking around the junction, in line with the advice in the Highway Code

A DYL reduced	11/15
Revision	Date



Technical Services
 Gibson Building
 Gibson Drive
 Kings Hill
 West Malling
 Kent ME19 4LZ
 Tel: 01732 844522 Fax: 01732 876317


Project Title
Local Parking Plan - Phase 8
 Formal consultation


Drawing Title
Aylesford
Hall Road

Drawn ACB Checked AY Date 8/2015

Scale 1 : 1000 @ A4

Drawing No. DD/577/03	Rev A
--------------------------	----------

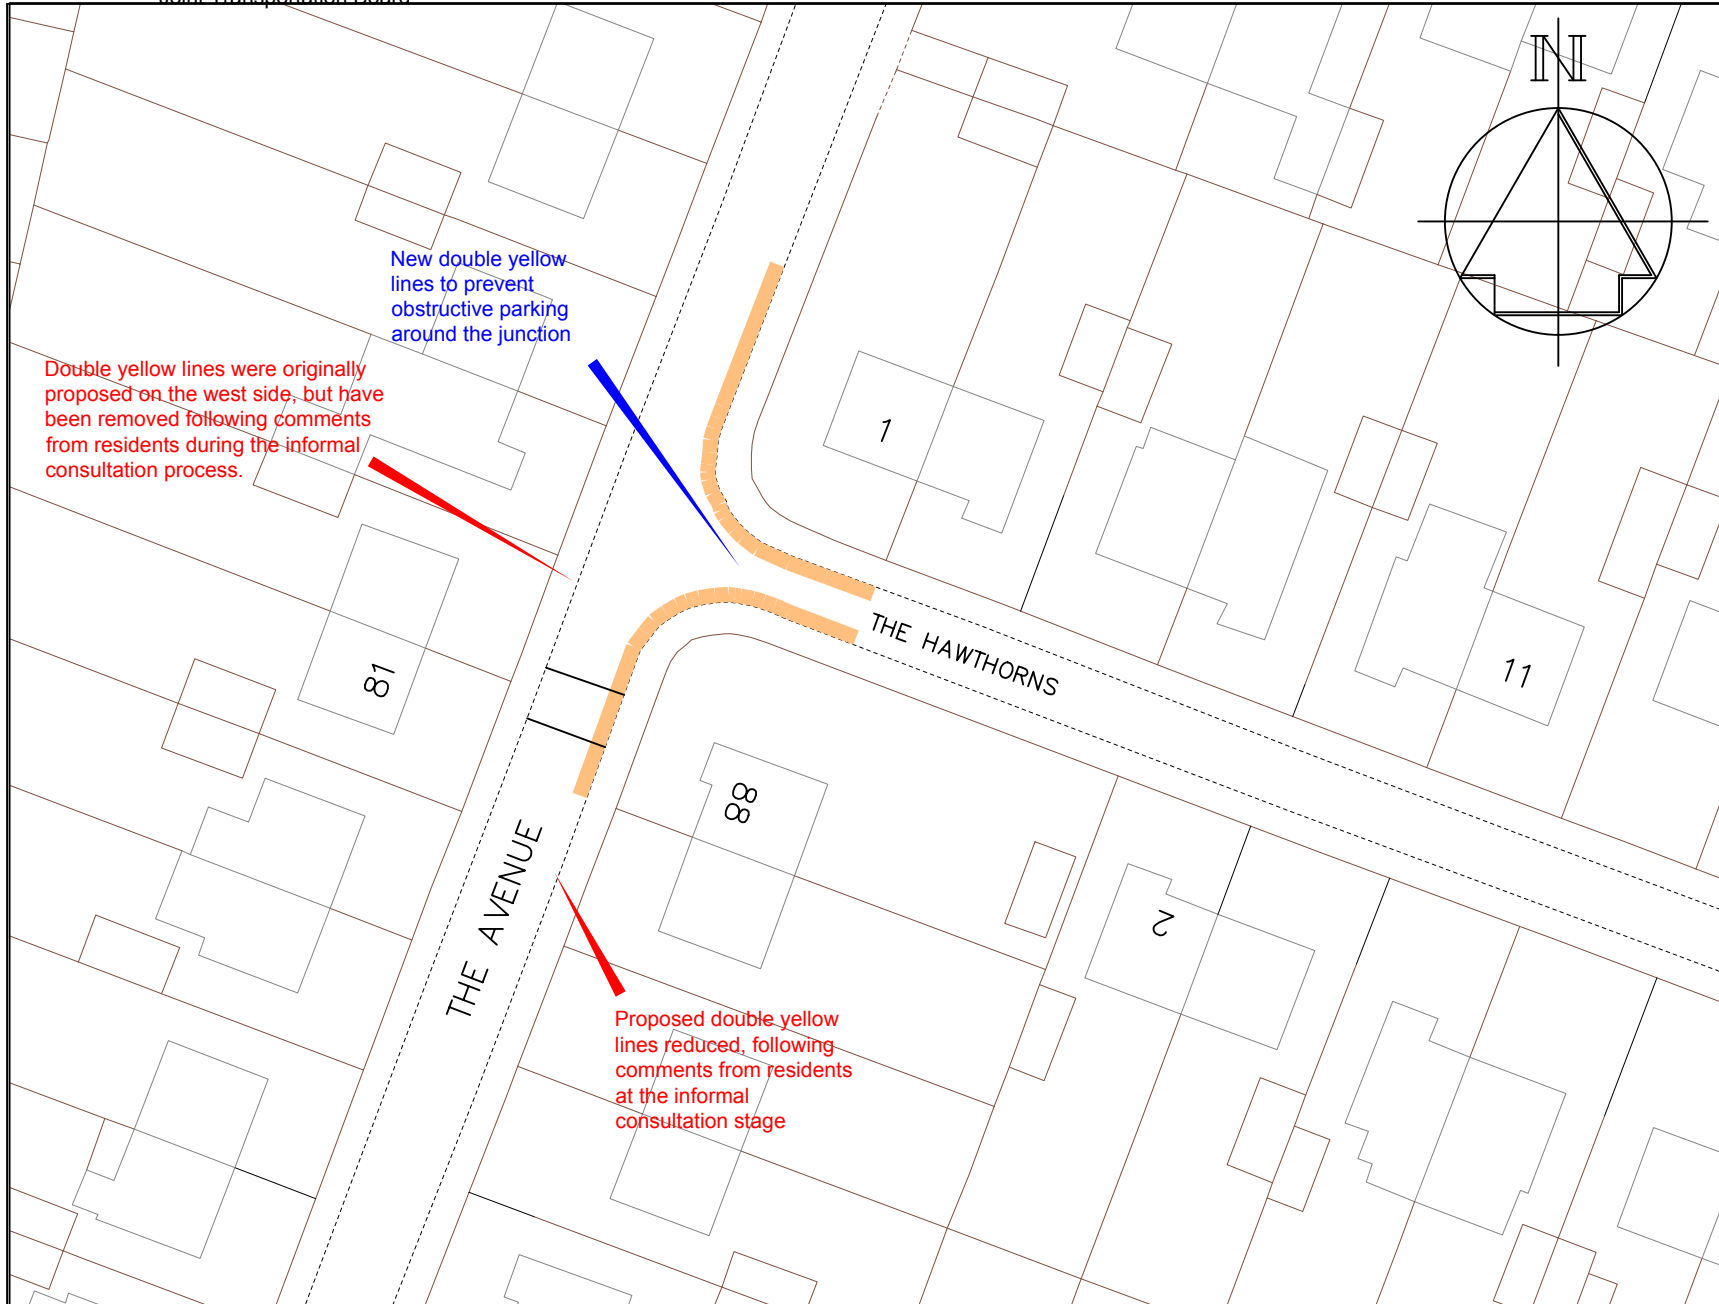

Key
 Proposed 'No waiting at any time' (double yellow lines)


A DYL reduced		11/15
Revision		Date
Drawn ACB	Checked AY	Date 8/2015
Scale 1 : 500 @ A4		
Drawing No. DD/577/04		Rev A



Technical Services
 Gibson Building
 Gibson Drive
 Kings Hill
 West Malling
 Kent ME19 4LZ
 Tel: 01732 844522 Fax: 01732 876317

Project Title
Local Parking Plan - Phase 8
 Formal consultation

Drawing Title
Aylesford
 The Avenue and The Hawthorns

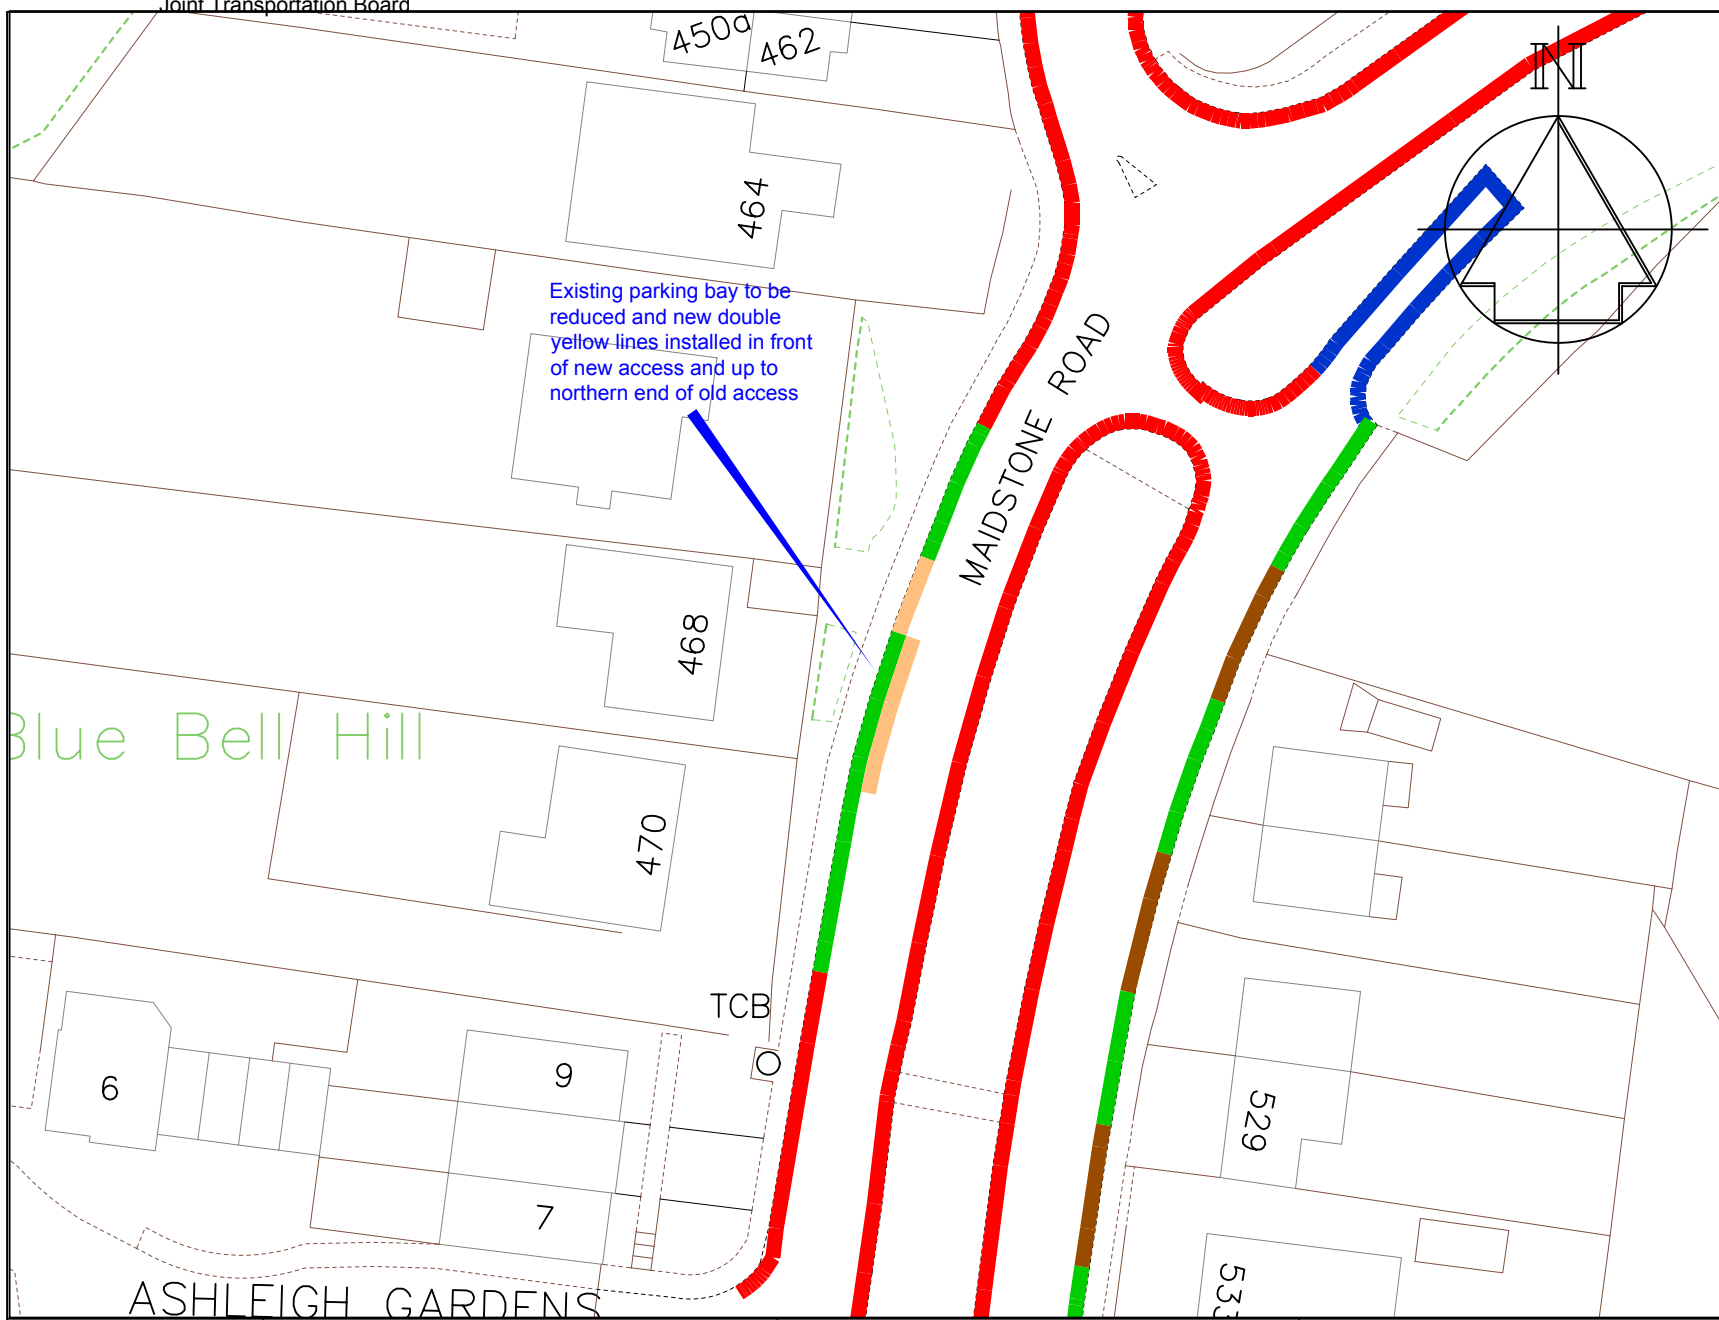

Key

- Existing 'No waiting at any time' (double yellow lines)
- Existing 'No waiting, Mon-Fri Noon-1pm' (single yellow line)
- Existing white 'Access Protection' line
- Existing 'Limited waiting, Mon-Fri 8am-6pm, 4hours, no return 4hours' and Area F permits (parking bay)
- Proposed 'No waiting at any time' (double yellow lines)




Technical Services
 Gibson Building
 Gibson Drive
 Kings Hill
 West Malling
 Kent ME19 4LZ
 Tel: 01732 844522 Fax: 01732 876317


Project Title
Local Parking Plan - Phase 8
 Formal consultation

Drawing Title
Aylesford (Blue Bell Hill)
 Maidstone Road

Drawn ACB	Checked AY	Date 8/2015
Scale 1 : 500 @ A4		
Drawing No. DD/577/05		Rev

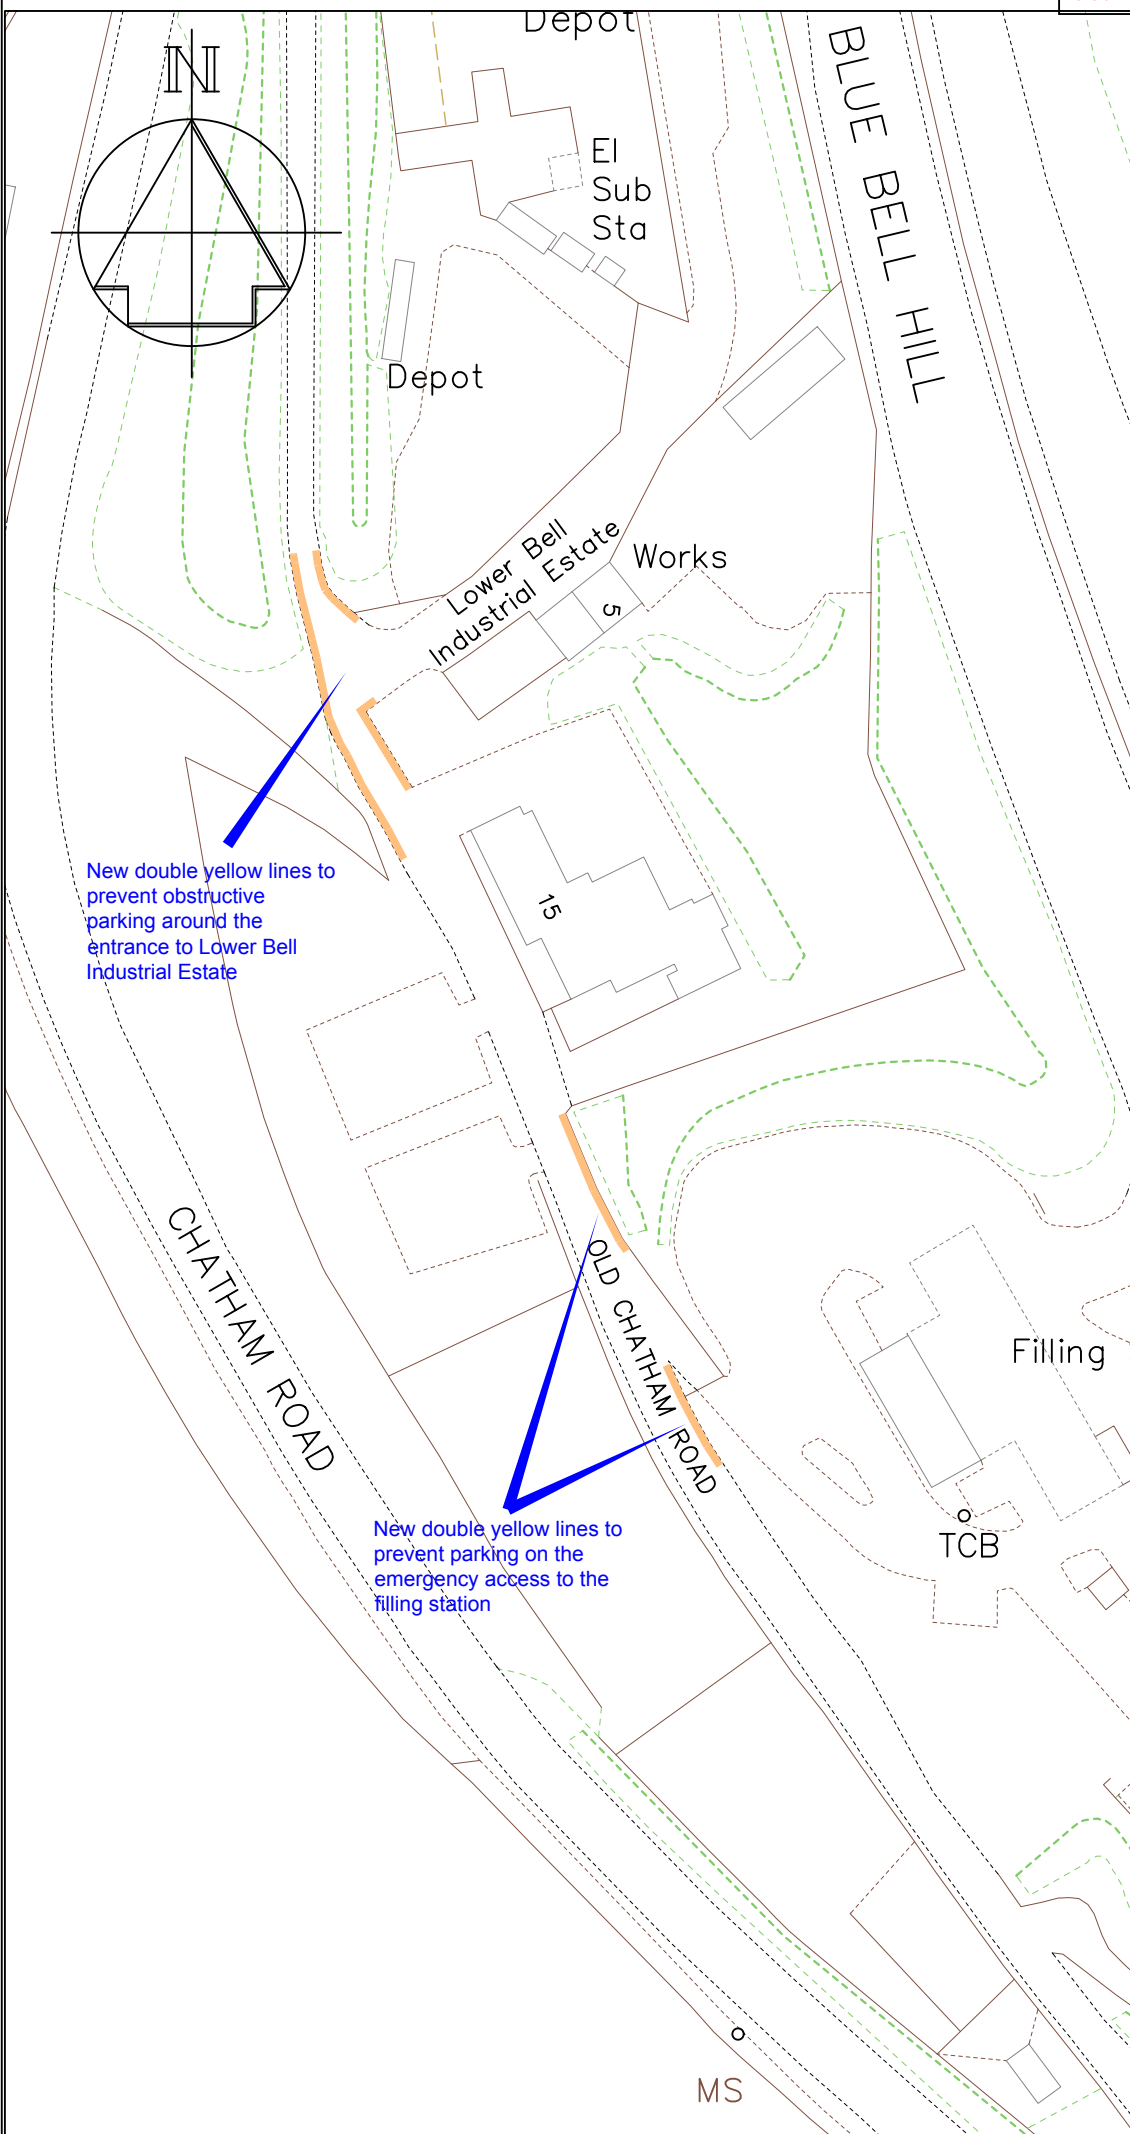

Key

 Proposed 'No waiting at any time' (double yellow lines)

New double yellow lines to prevent obstructive parking around the entrance to Lower Bell Industrial Estate

New double yellow lines to prevent parking on the emergency access to the filling station

Revision	Date
----------	------



Technical Services
 Gibson Building
 Gibson Drive
 Kings Hill
 West Malling
 Kent ME19 4LZ
 Tel: 01732 844522 Fax: 01732 876317


Project Title
 Local Parking Plan - Phase 8
 Formal consultation

Drawing Title
 Aylesford (Blue Bell Hill)
 Old Chatham Road

Drawn ACB | Checked AY | Date 8/2015

Scale 1 : 1000 @ A4

Drawing No. DD/577/06 | Rev

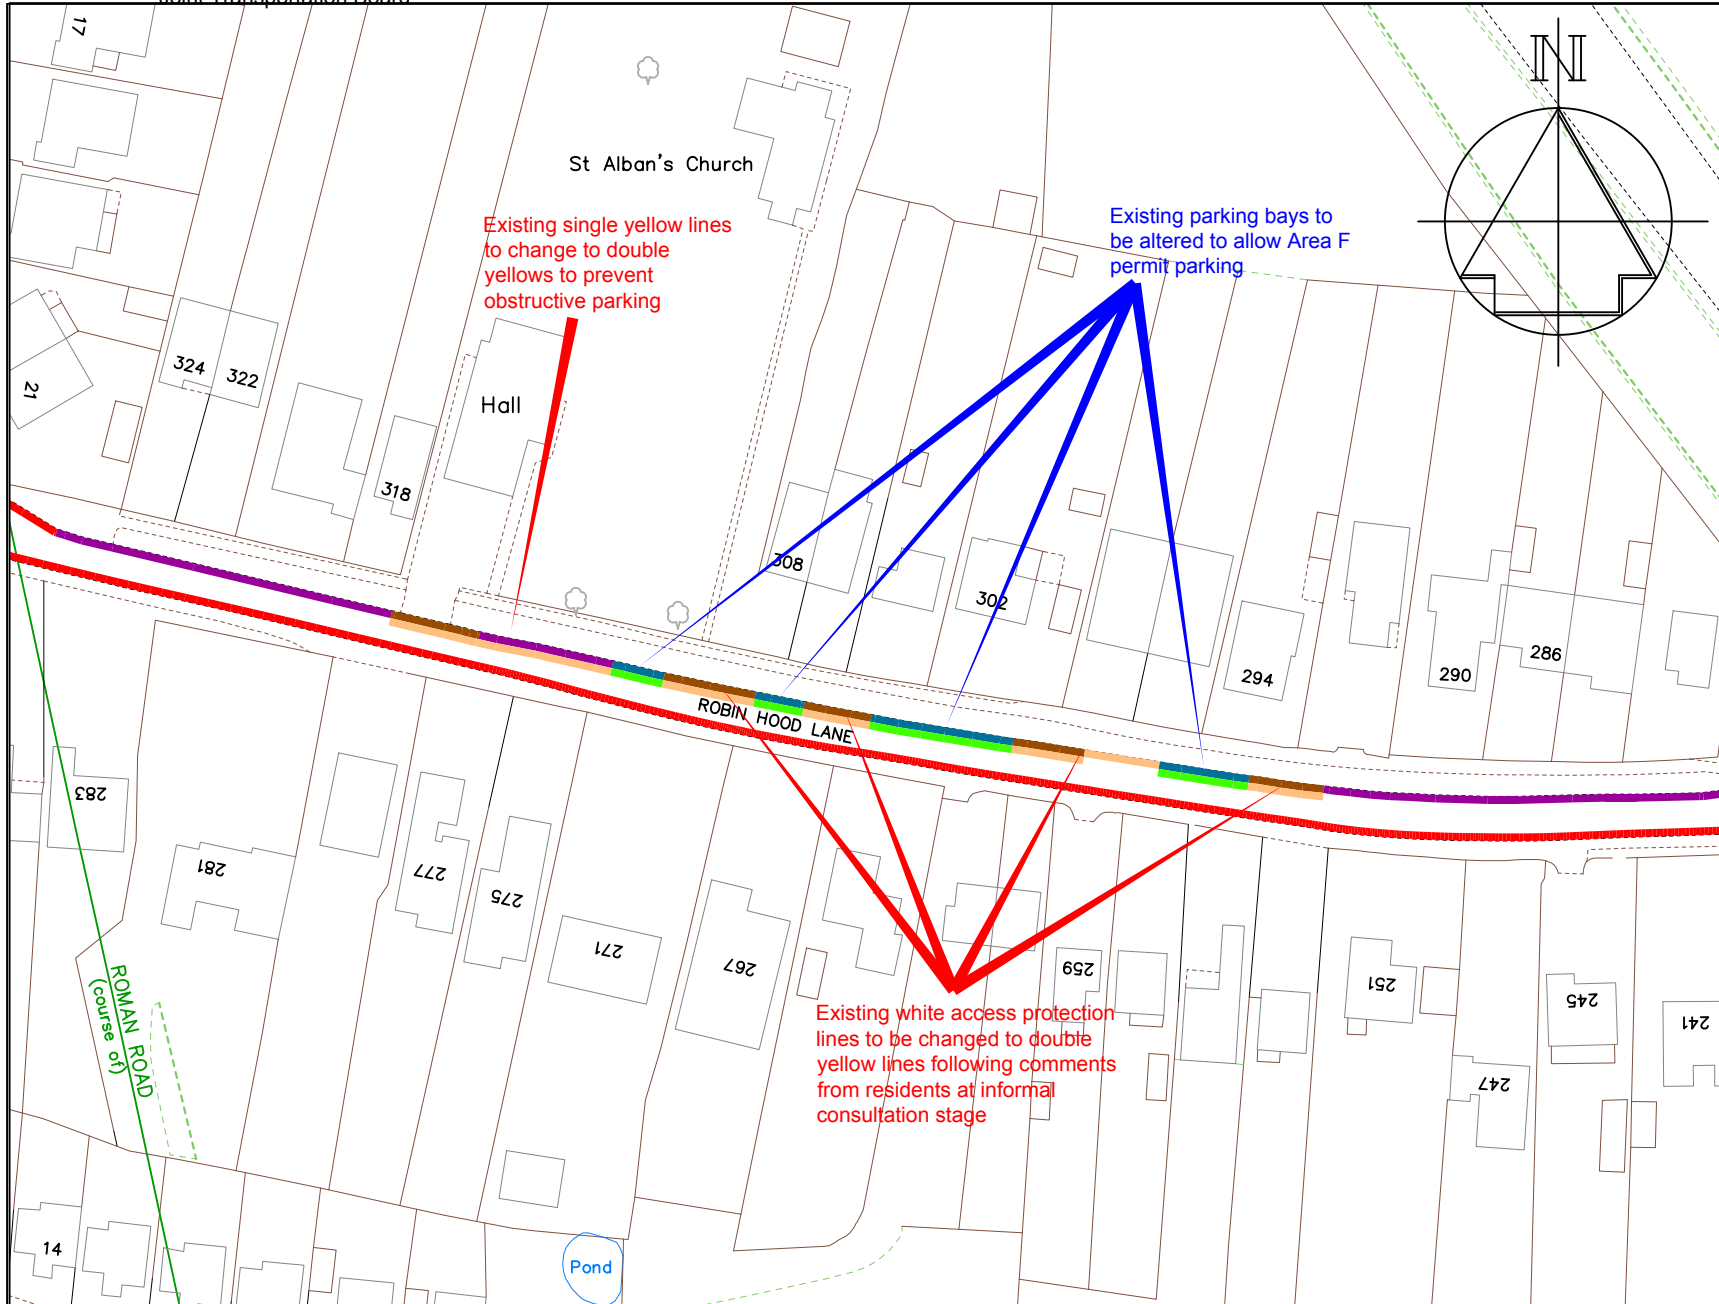

Key

- Existing 'No waiting at any time' (double yellow lines)
- Existing 'No waiting, Mon-Fri 8am-6pm' (single yellow line)
- Existing 'Limited waiting, Mon-Fri 8am-6pm, 3hours, no return 1 hour' (parking bay)
- Existing white 'Access Protection' line
- Proposed 'Limited waiting, Mon-Fri 8am-6pm, 3hours, no return 1 hour' and Area F permits (parking bay)
- Proposed 'No waiting at any time' (double yellow lines)


A SYL & DYL changed		11/15
Revision		Date
Drawn ACB	Checked AY	Date 8/2015
Scale 1 : 1000 @ A4		
Drawing No. DD/577/07		Rev A



Technical Services
 Gibson Building
 Gibson Drive
 Kings Hill
 West Malling
 Kent ME19 4LZ
 Tel: 01732 844522 Fax: 01732 876317

Project Title
Local Parking Plan - Phase 8
 Formal consultation

Drawing Title
Aylesford (Blue Bell Hill)
 Robin Hood Lane

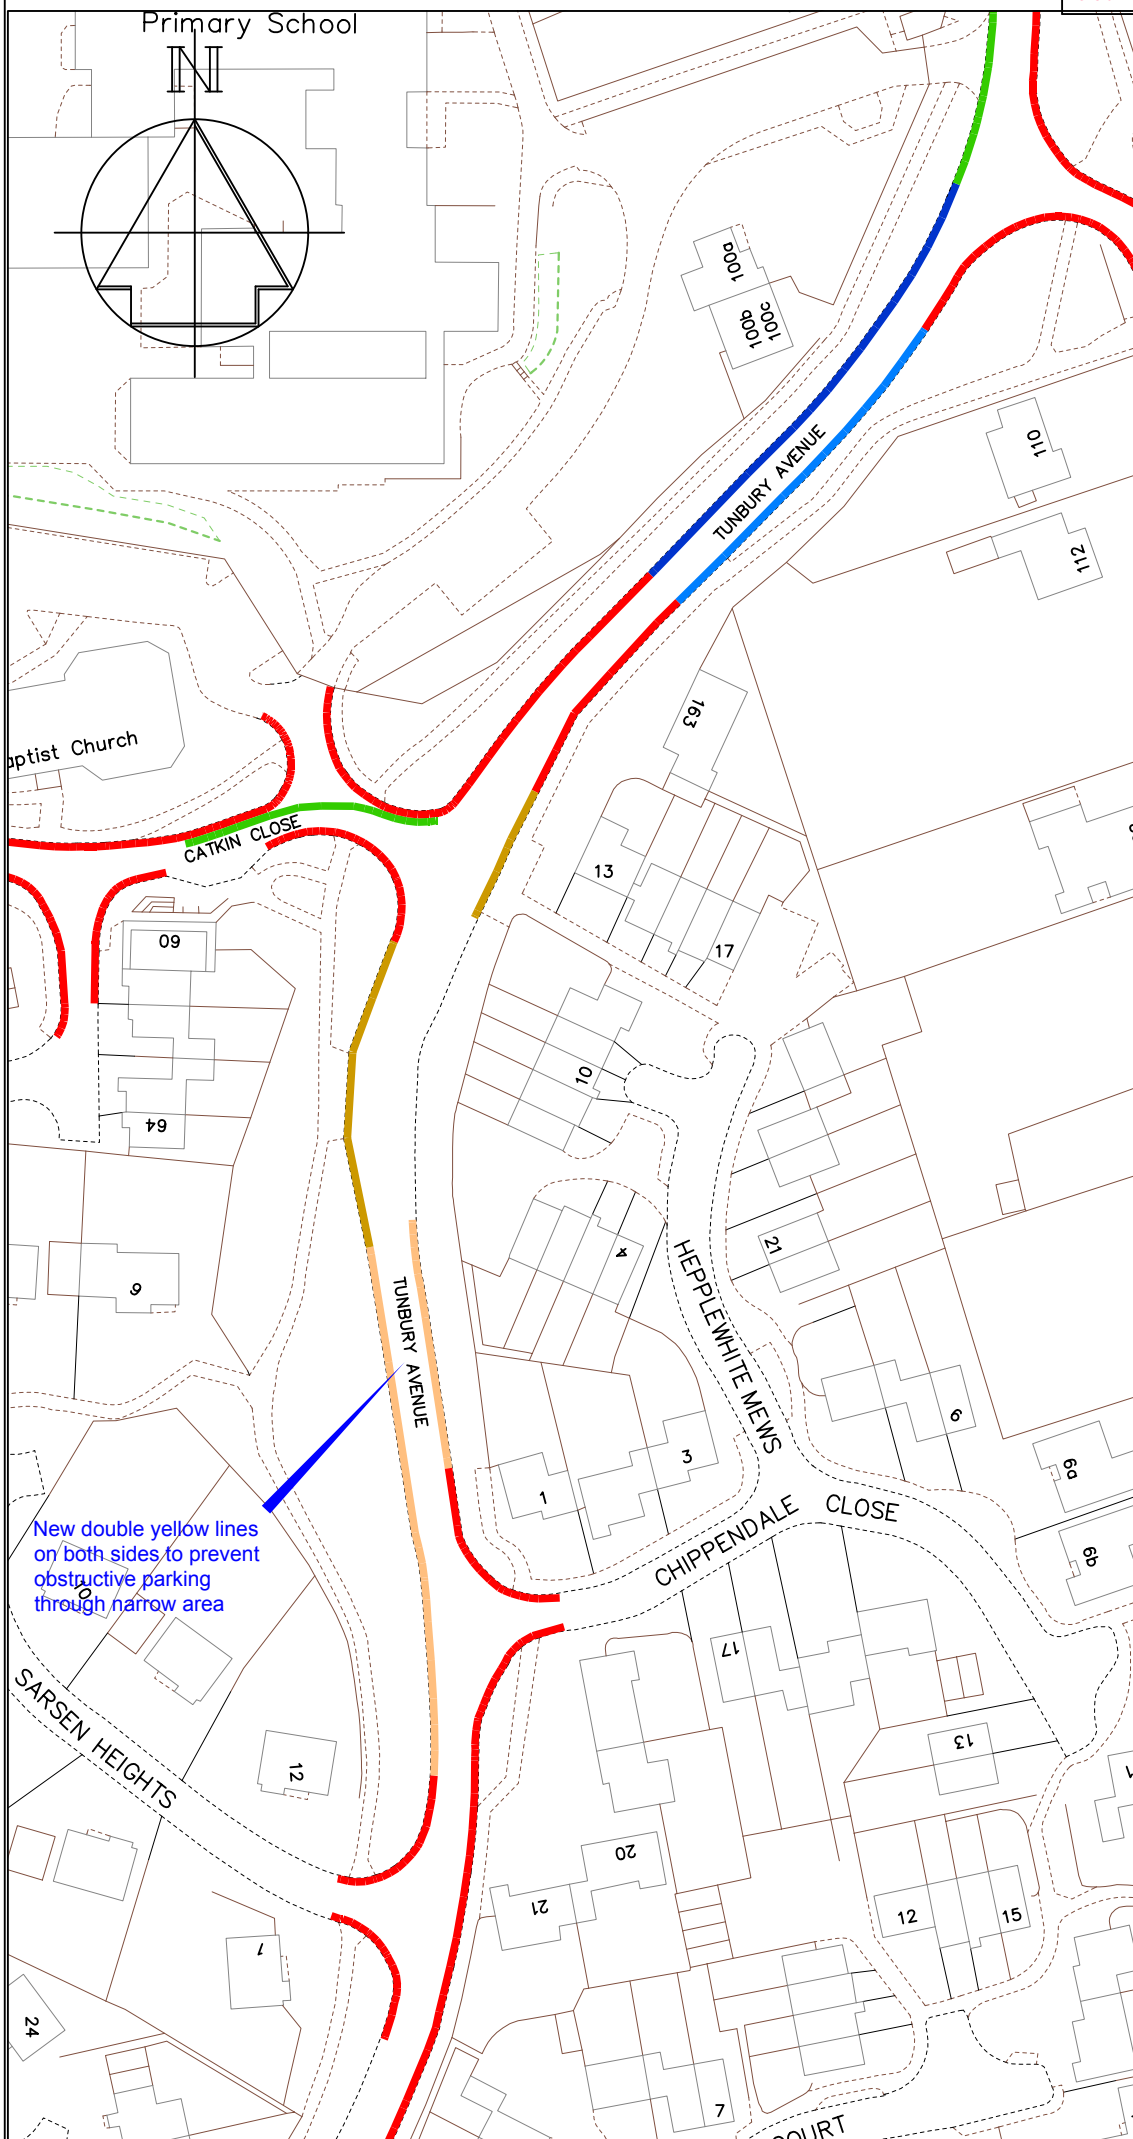

Key

- Existing 'No waiting at any time' (double yellow lines)
- Existing 'No waiting, Mon-Fri, 11am-Noon' (single yellow lines)
- Existing 'No waiting, Mon-Fri, Noon-1pm' (single yellow lines)
- Existing School Keep Clear, Mon-Fri, 8.30am-3.30pm, School days' (yellow zig-zags)
- Existing bus stop clearway
- Proposed 'No waiting at any time' (double yellow lines)

Revision	Date
----------	------



Technical Services
 Gibson Building
 Gibson Drive
 Kings Hill
 West Malling
 Kent ME19 4LZ
 Tel: 01732 844522 Fax: 01732 876317


Project Title
 Local Parking Plan - Phase 8
 Formal consultation

Drawing Title
 Aylesford (Walderslade)
 Tunbury Avenue


Drawn ACB Checked AY Date 8/2015

Scale 1 : 1000 @ A4

Drawing No. DD/577/08	Rev
--------------------------	-----

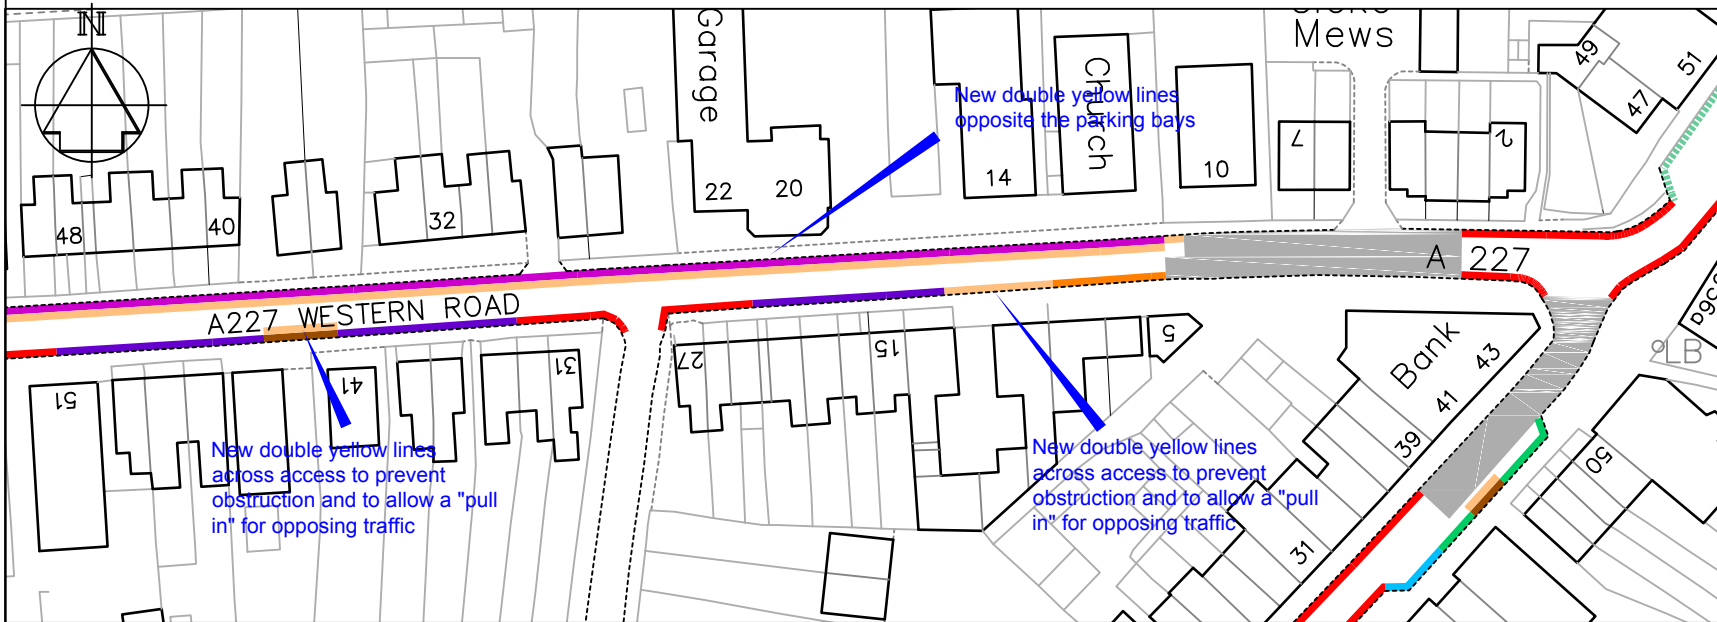

- ### Key
- Existing 'No waiting at any time' (double yellow lines)
 - Existing 'Limited waiting, Mon-Sat, 8.30am-6.30pm, 2hr no return 2hours and permit parking Area H' (permit parking bays)
 - Existing 'access protection' marking (white line)
 - Proposed 'No waiting at any time' (double yellow lines)
 - Existing 'Limited waiting, Mon-Sat, 8.30am-6.30pm, 30mins no return 2hours' (parking bays)
 - Existing 'No waiting, Mon-Sat, 8.30am-6.30pm' (single yellow line)
 - Existing bus stop clearway
 - Proposed disabled bay

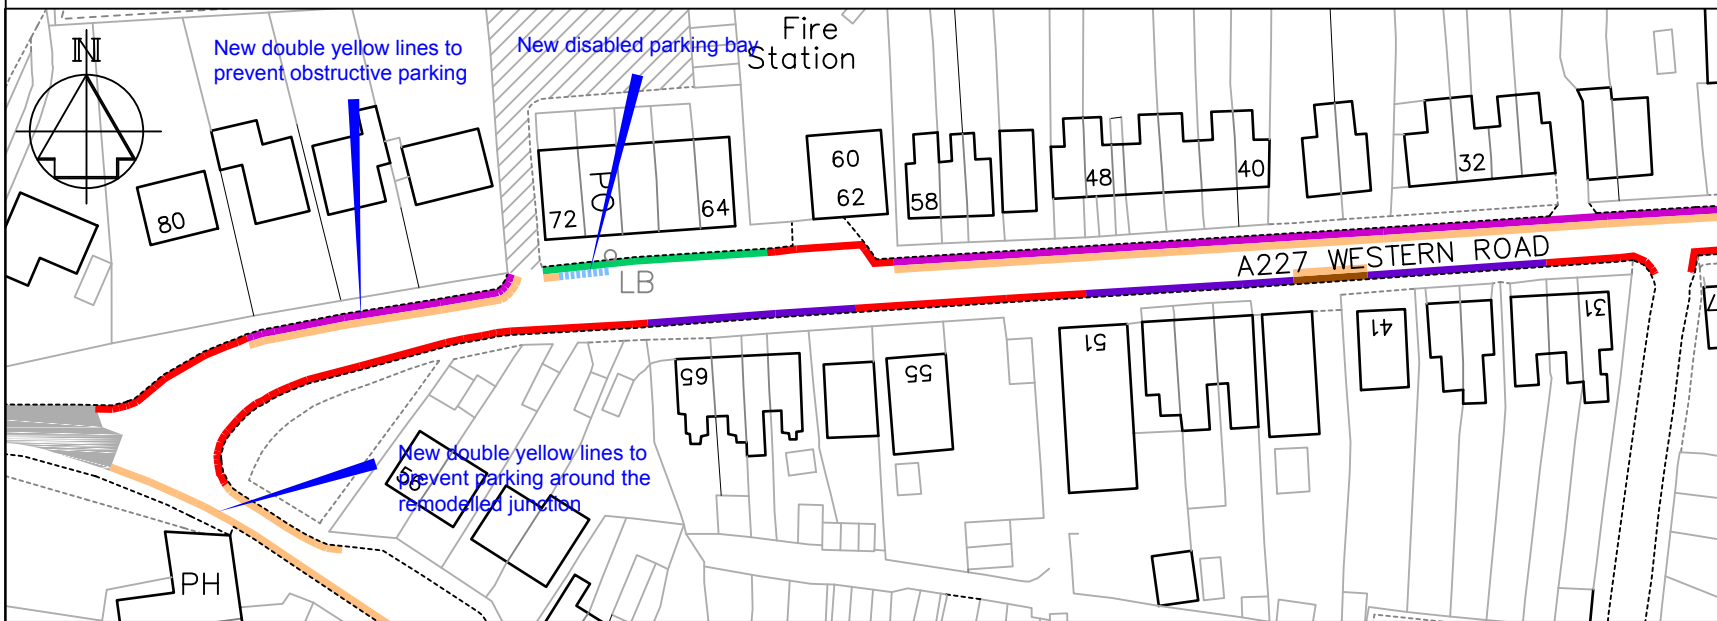

Private road



STREETSCENE,
LEISURE &
TECHNICAL SERVICES

Transportation Team

Gibson Building
Gibson Drive
Kings Hill
West Malling
Kent ME19 4LZ
Tel: 01732 844522 Fax: 01732 876317

Project Title

Local Parking Plan - Phase 8
Formal consultation


Drawing Title

Borough Green
Western Road

Drawn ACB	Checked AY	Date 8/2015
---------------------	----------------------	-----------------------

Scale 1 : 1000 @ A4

Drawing No. DD/577/09	Rev
---------------------------------	-----

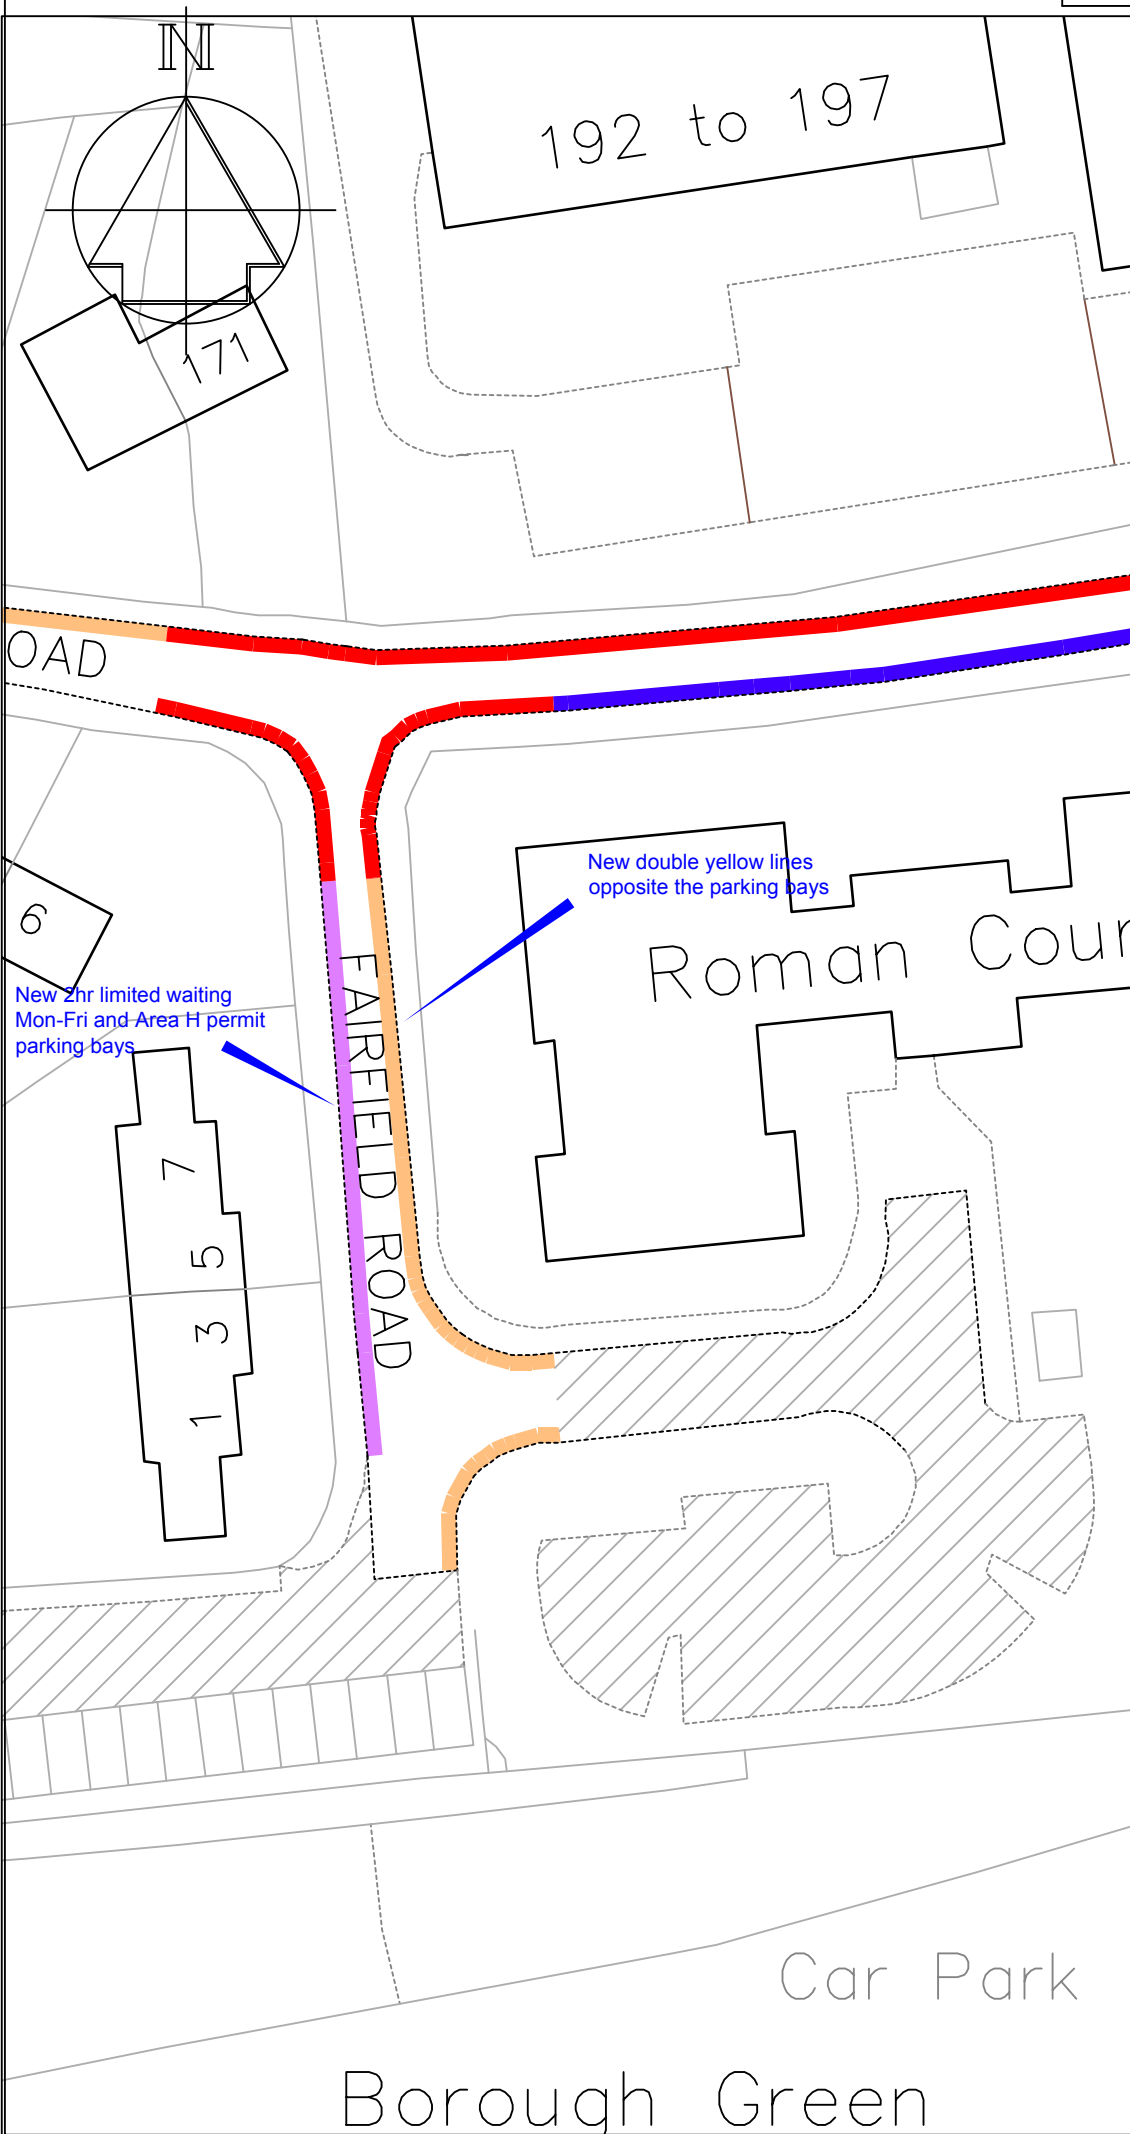

Key

- Existing 'No waiting at any time' (double yellow lines)
- Existing 'Limited waiting, Mon-Fri, 8am-6pm, 2hrs, no return 2hrs and Area H permits' (parking bays)
- Proposed 'No waiting at any time' (double yellow lines)
- Proposed 'Limited waiting, Mon-Fri, 8am-6pm, 2hrs, no return 2hrs and Area H permits' (parking bays)

Private road

Revision	Date



STREETSCENE,
LEISURE &
TECHNICAL SERVICES

Transportation Team
Gibson Building
Gibson Drive
Kings Hill
West Malling
Kent ME19 4LZ
Tel: 01732 844522 Fax: 01732 876317

Project Title
Local Parking Plan - Phase 8
Formal consultation


Drawing Title
Borough Green
Fairfield Road

Drawn ACB | Checked AY | Date 8/2015

Scale **1 : 500 @ A4**

Drawing No. DD/577/10	Rev
--------------------------	-----

Borough Green

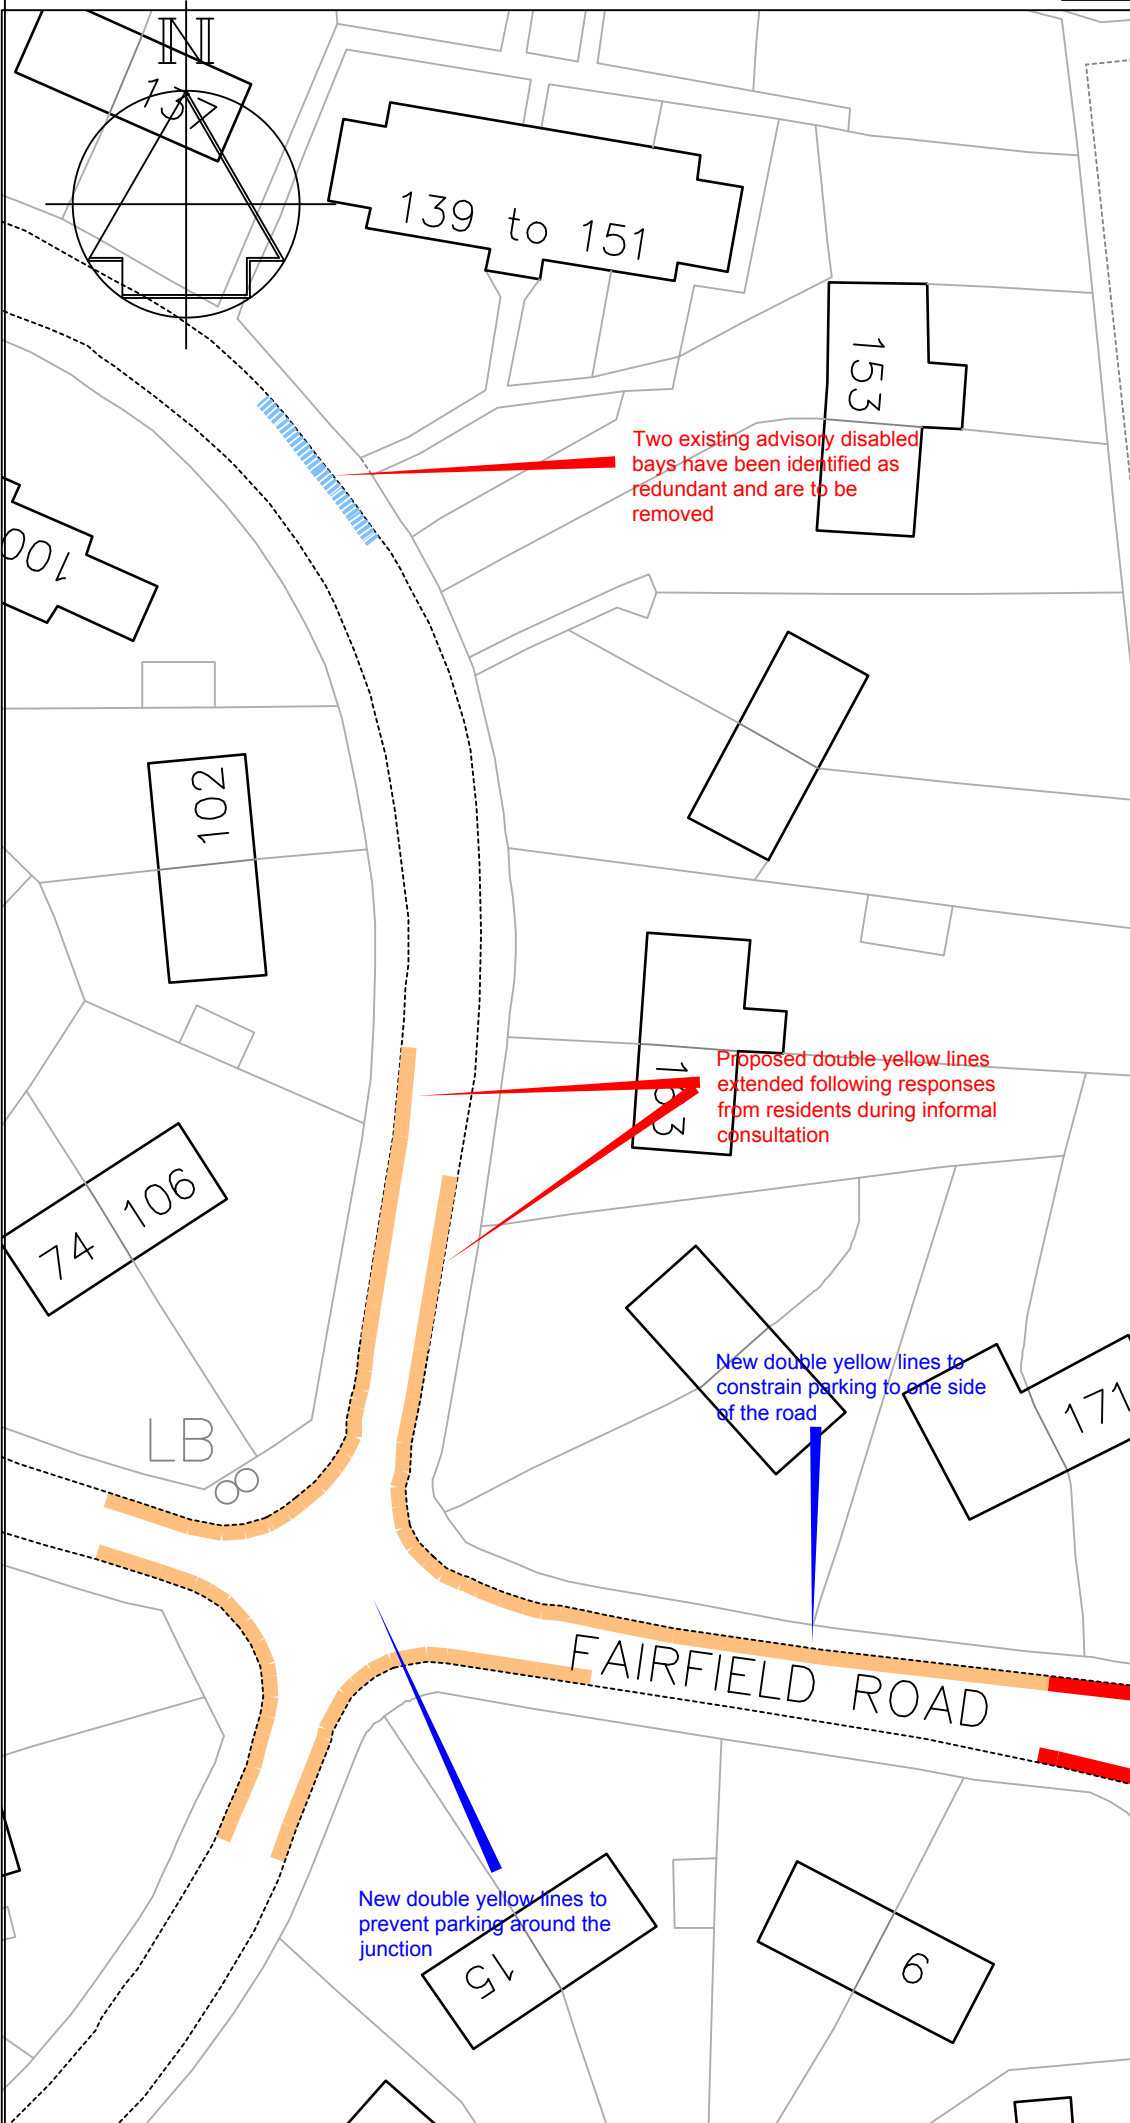

Key

- Existing 'No waiting at any time' (double yellow lines)
- Proposed 'No waiting at any time' (double yellow lines)
- - - - Existing disabled bay to be removed

Two existing advisory disabled bays have been identified as redundant and are to be removed

Proposed double yellow lines extended following responses from residents during informal consultation

New double yellow lines to constrain parking to one side of the road

New double yellow lines to prevent parking around the junction

A Bays & lines changed	11/15
------------------------	-------

Revision	Date
----------	------



STREETSCENE,
LEISURE &
TECHNICAL SERVICES

Transportation Team

Gibson Building
Gibson Drive
Kings Hill
West Malling
Kent ME19 4LZ
Tel: 01732 844522 Fax: 01732 876317


Project Title
Local Parking Plan - Phase 8
Formal consultation

Drawing Title
Borough Green
Fairfield Road 2


Drawn ACB	Checked AY	Date 8/2015
-----------	------------	-------------


Scale 1 : 500 @ A4

Drawing No. DD/577/11	Rev A
--------------------------	----------

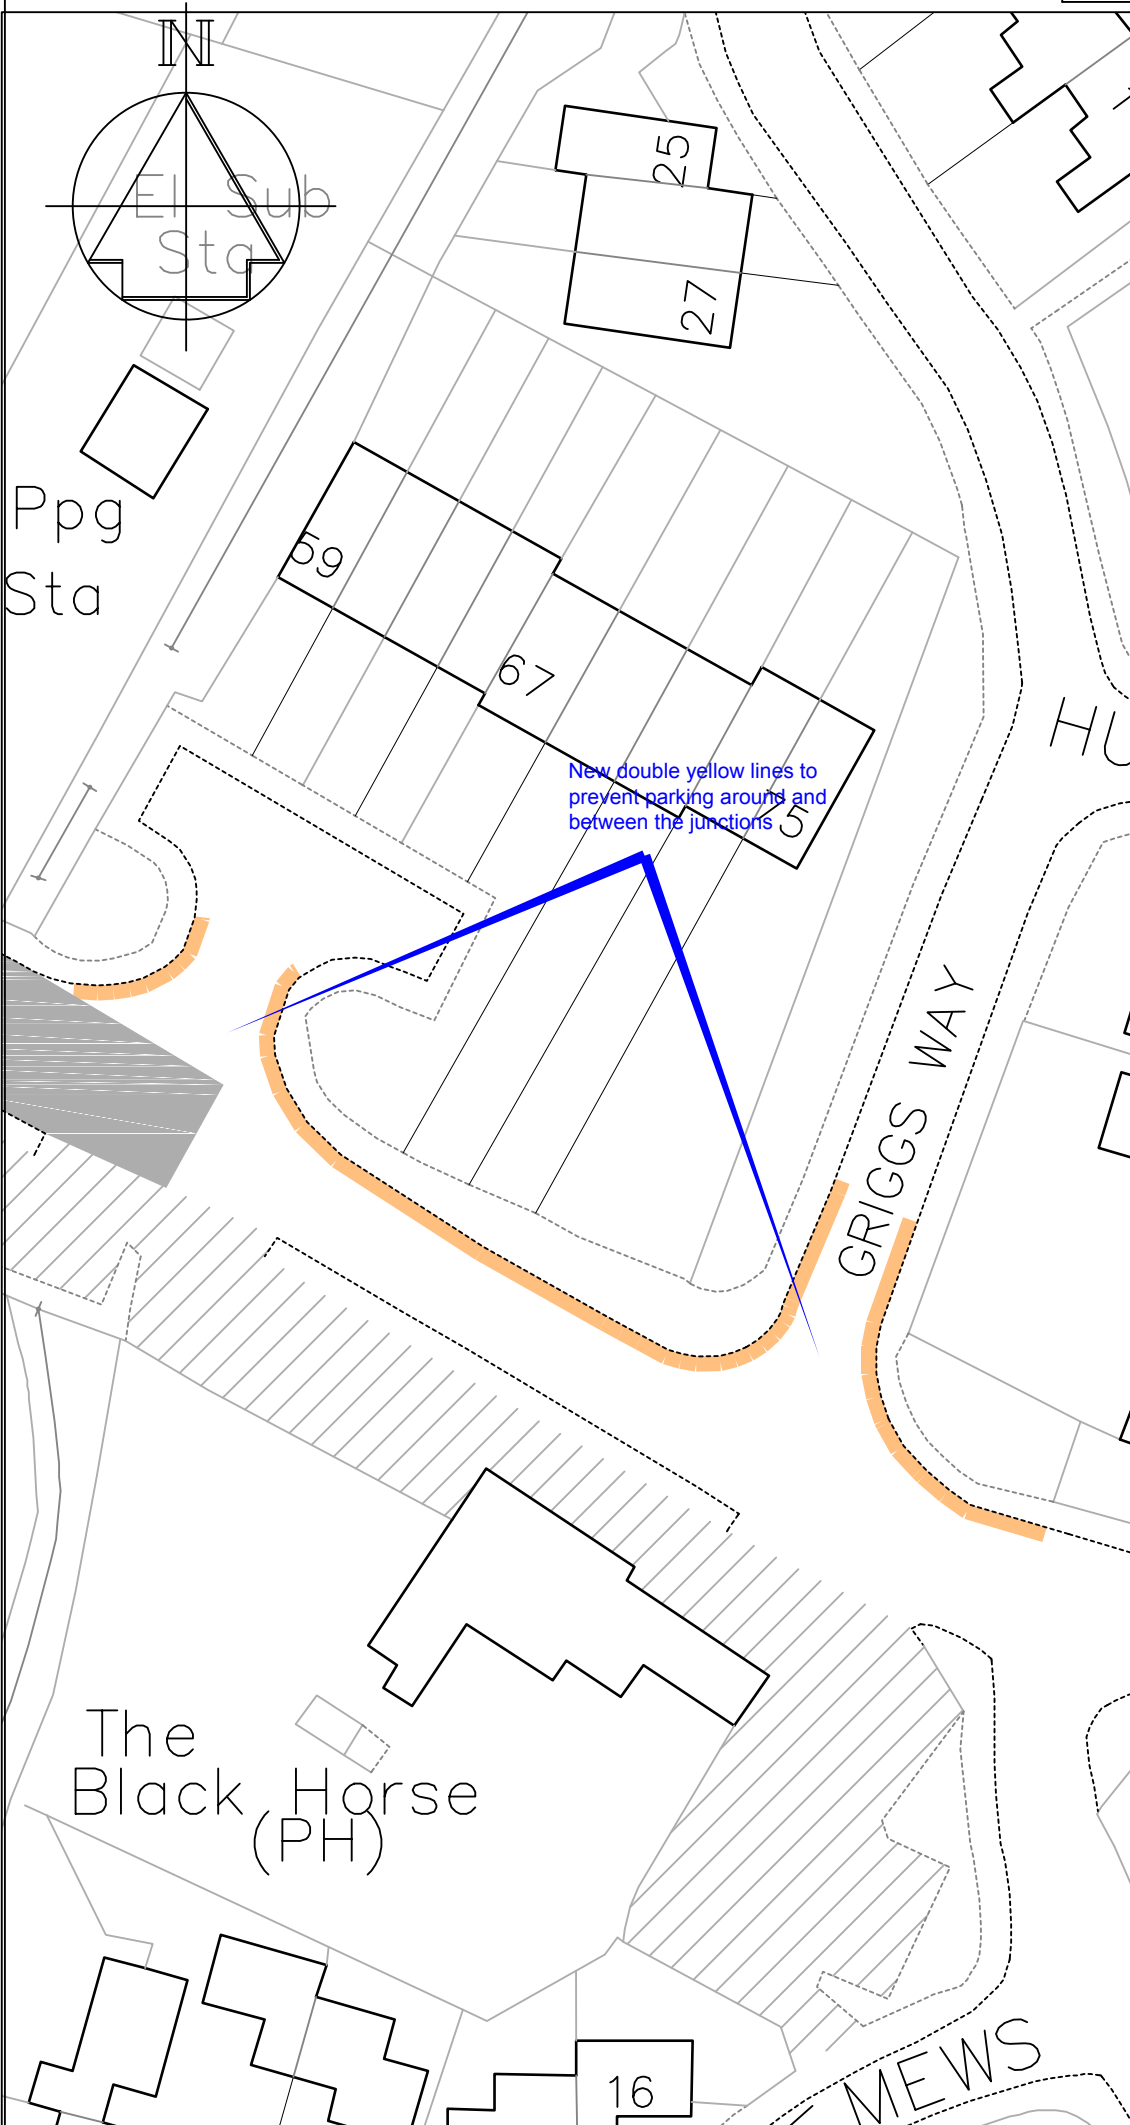


Key

 Proposed 'No waiting at any time' (double yellow lines)

 Pedestrian crossing "zig-zag" controlled zone

 Private road

Revision		Date
		STREETSCENE, LEISURE & TECHNICAL SERVICES
Transportation Team Gibson Building Gibson Drive Kings Hill West Malling Kent ME19 4LZ Tel: 01732 844522 Fax: 01732 876317		
Project Title Local Parking Plan - Phase 8 Formal consultation		
Drawing Title Borough Green Griggs Way		
Drawn ACB	Checked AY	Date 8/2015
Scale 1 : 500 @ A4		
Drawing No. DD/577/12		Rev

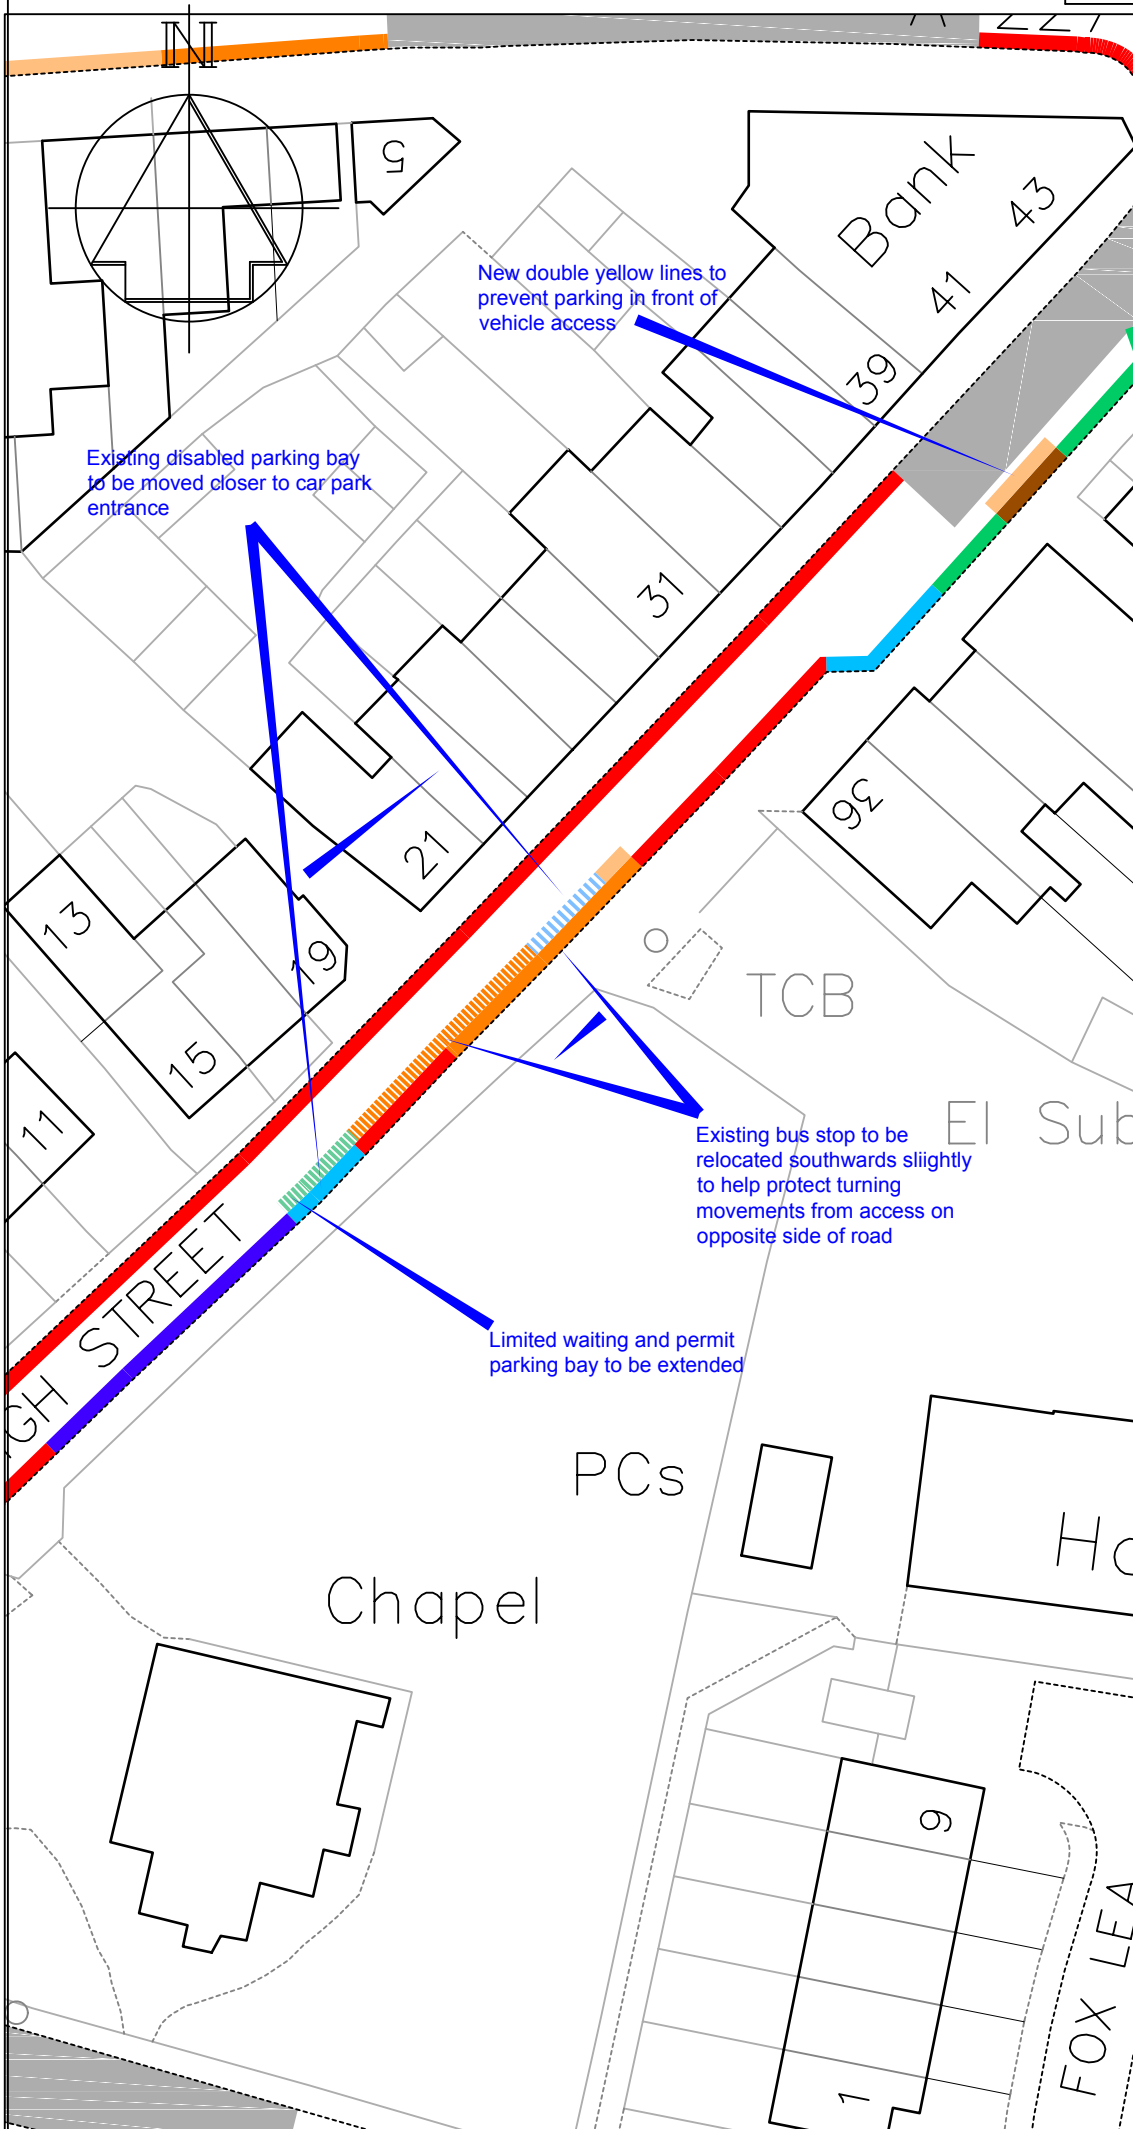

Key

- Existing 'No waiting at any time' (double yellow lines)
- Proposed 'No waiting at any time' (double yellow lines)
- Existing 'Limited waiting, Mon-Fri, 8am-6pm, 2hr no return 2hours and permit parking Area H' (permit parking bays)
- Proposed 'Limited waiting, Mon-Fri, 8am-6pm, 2hr no return 2hours and permit parking Area H' (permit parking bays)
- Existing Disabled bay
- - - Proposed Disabled bay
- Existing 'Limited waiting, Mon-Sat, 8.30-6.30pm 30 minute limited waiting, no return 2 hours and permit parking (area H) parking bays
- Existing access protection marking (white line)
- Existing bus stop clearway
- - - Proposed bus stop clearway
- Pedestrian crossing area

Revision	Date



STREETSCENE,
LEISURE &
TECHNICAL SERVICES

Transportation Team
Gibson Building
Gibson Drive
Kings Hill
West Malling
Kent ME19 4LZ
Tel: 01732 844522 Fax: 01732 876317


Project Title
Local Parking Plan - Phase 8
Formal consultation

Drawing Title
Borough Green
High Street

Drawn ACB | Checked AY | Date 8/2015

Scale 1 : 500 @ A4

Drawing No. DD/577/13	Rev
--------------------------	-----

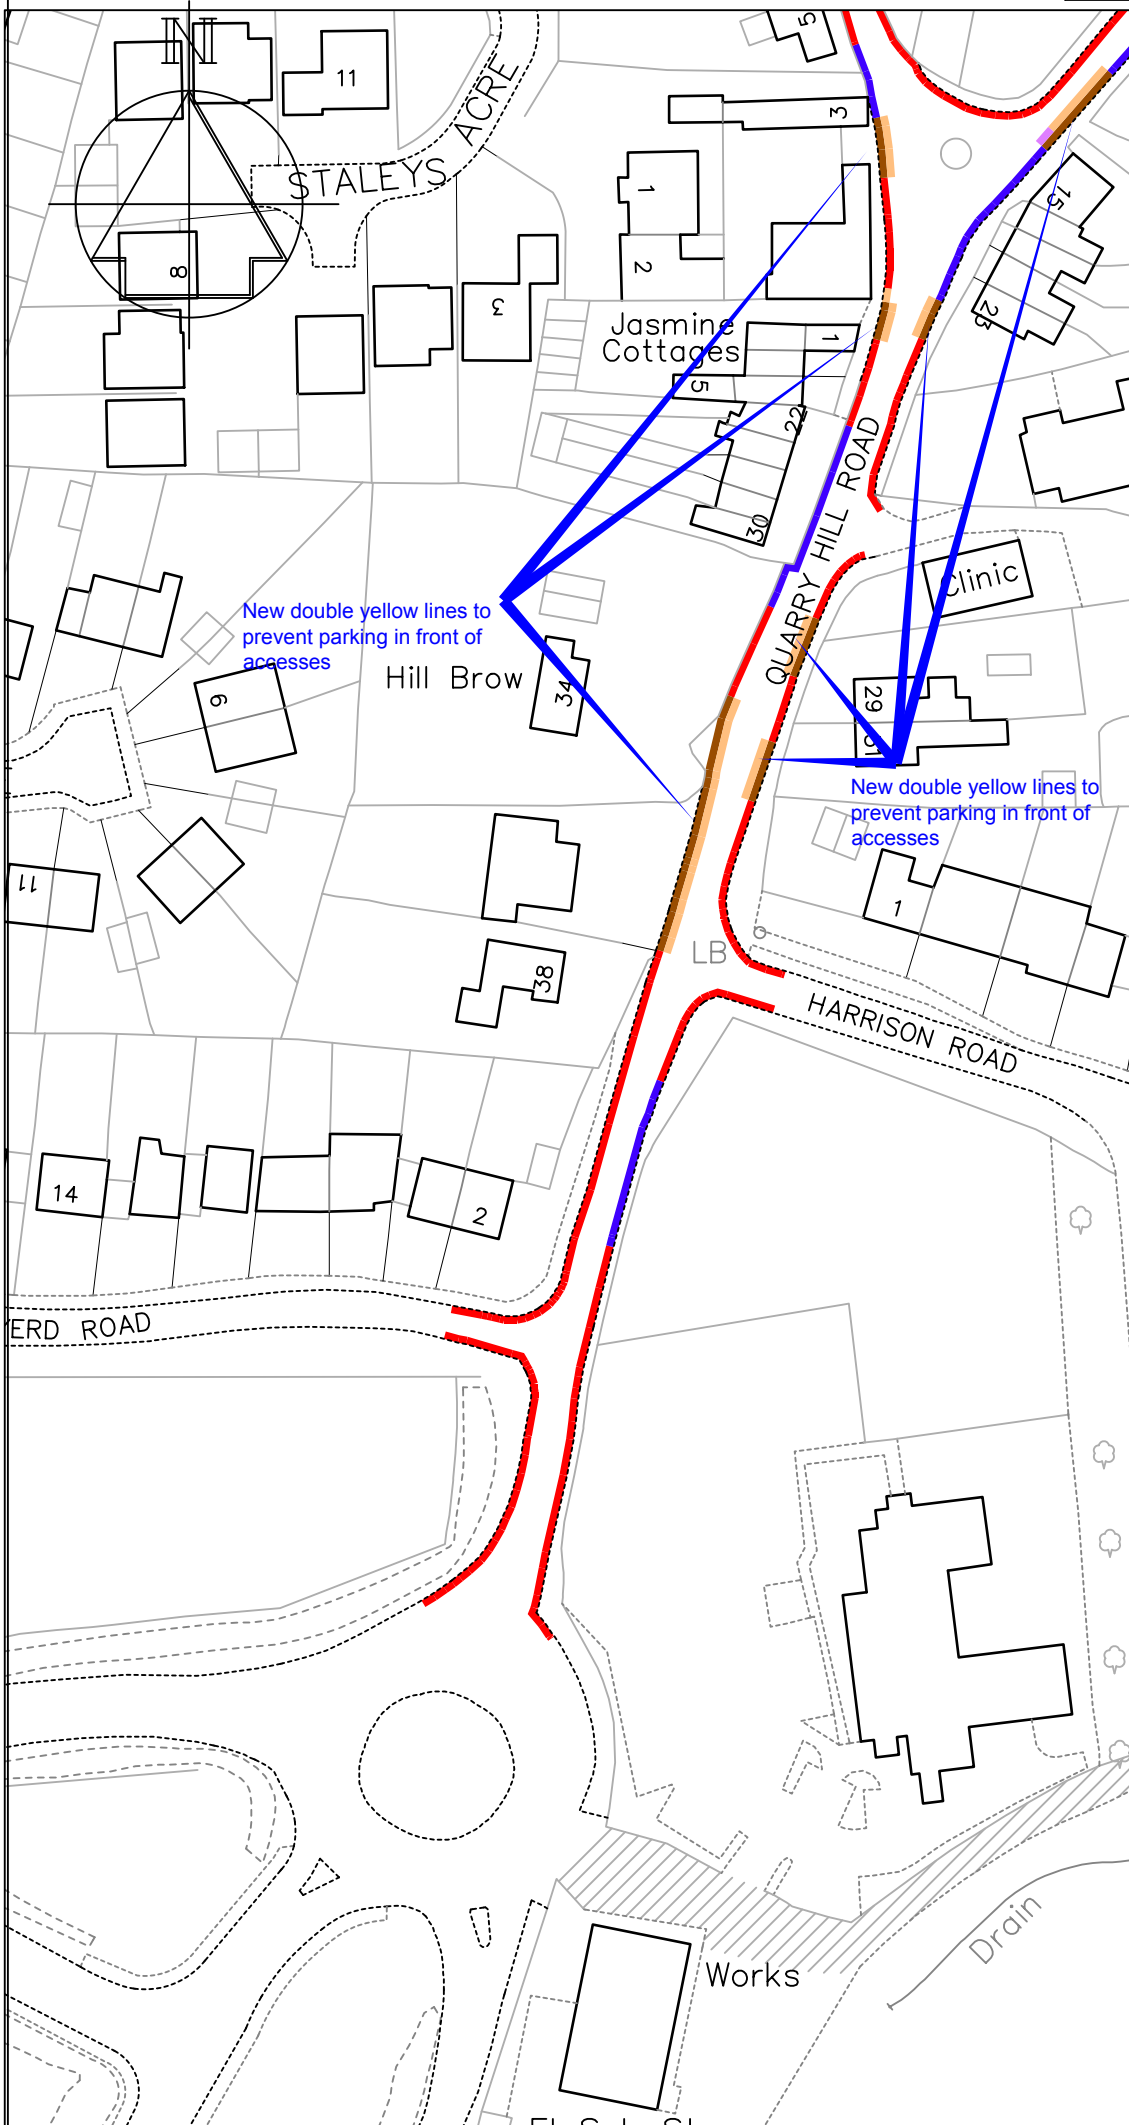

Key

- Existing 'No waiting at any time' (double yellow lines)
- Existing 2-hour limited waiting and permit parking (area H) parking bays
- Existing 'access protection' marking (white line)
- Proposed 'No waiting at any time' (double yellow lines)

Private road

Revision	Date



STREETSCENE,
LEISURE &
TECHNICAL SERVICES

Transportation Team
Gibson Building
Gibson Drive
Kings Hill
West Malling
Kent ME19 4LZ
Tel: 01732 844522 Fax: 01732 876317


Project Title
Local Parking Plan - Phase 8
Formal consultation

Drawing Title
Borough Green
Quarry Hill Road

Drawn ACB | Checked AY | Date DATE

Scale 1 : 1000 @ A4

Drawing No. DD/577/14	Rev
--------------------------	-----

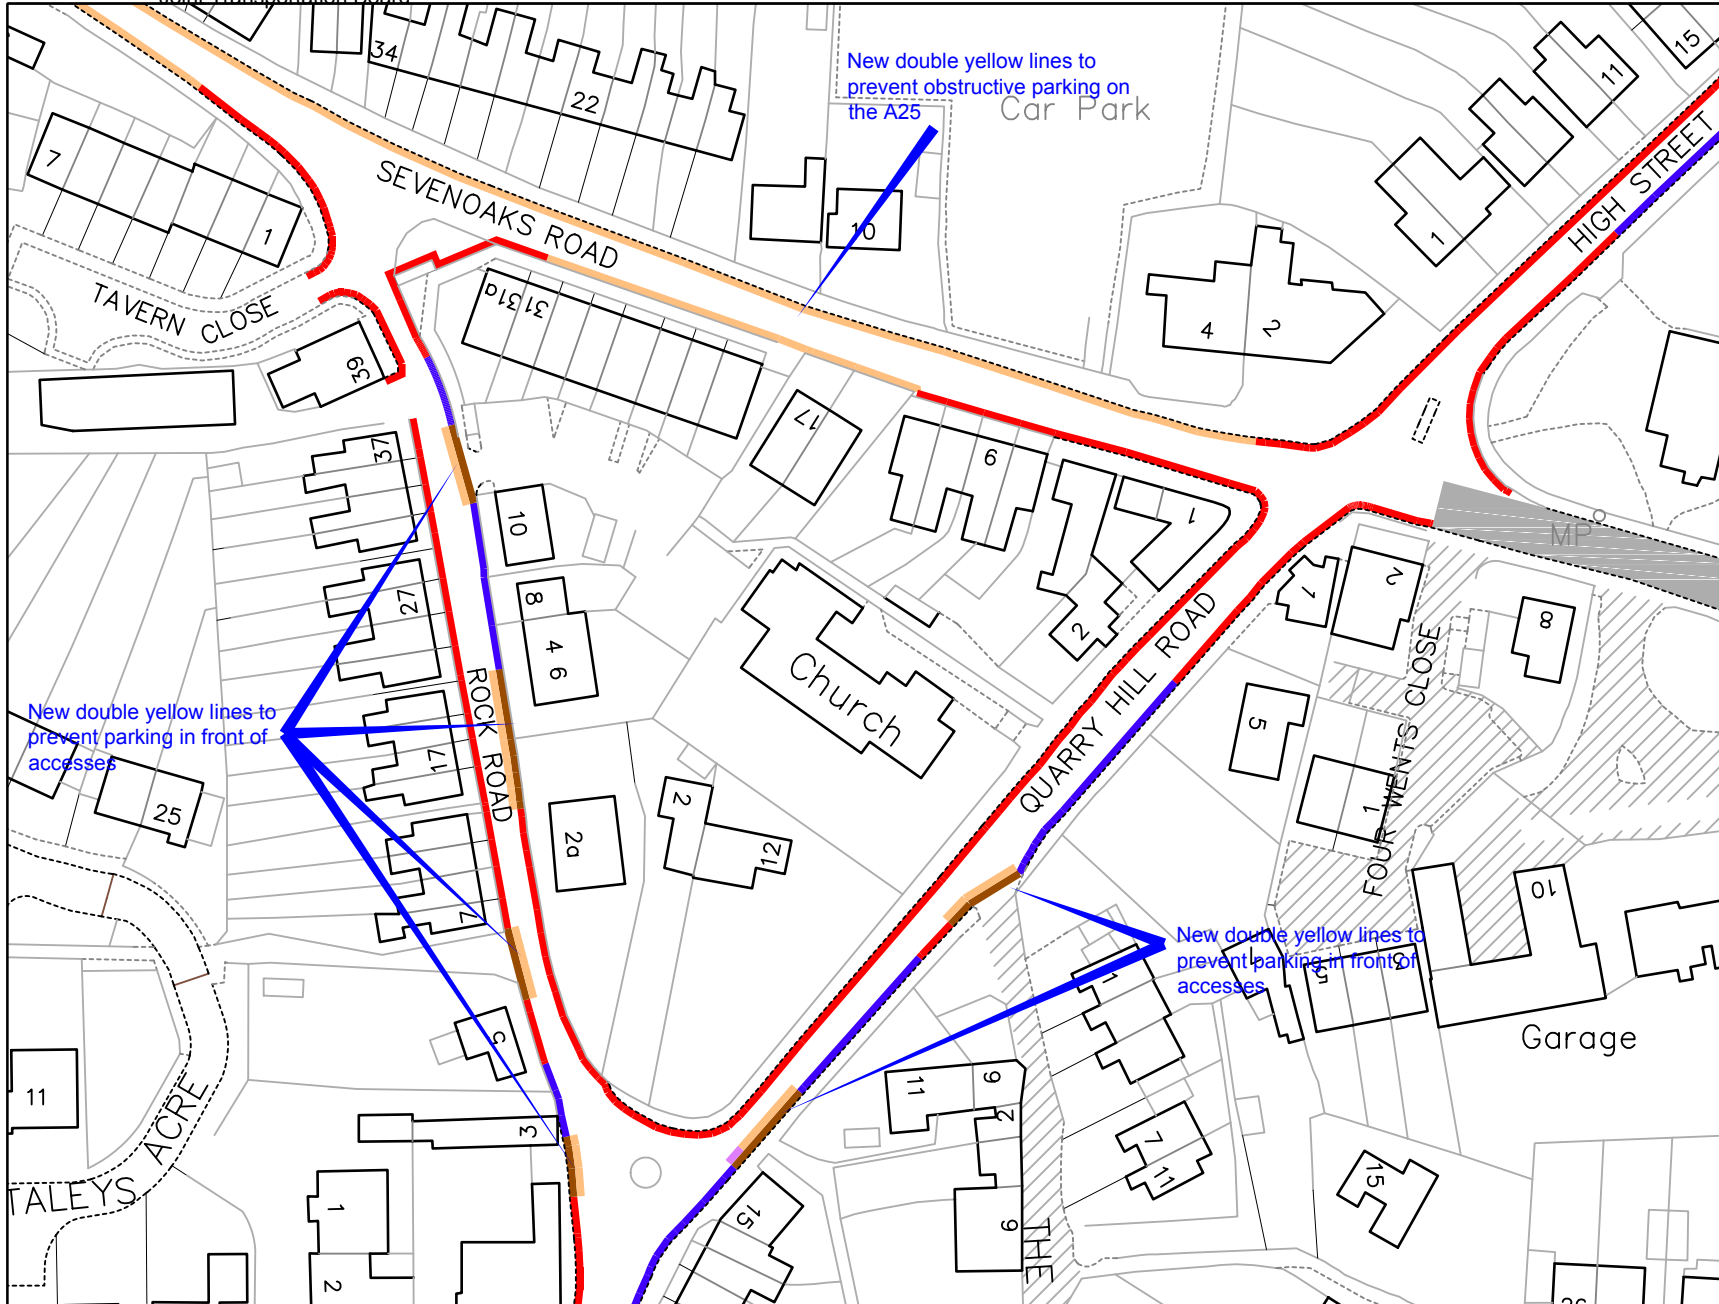

- ### Key
- Existing 'No waiting at any time' (double yellow lines)
 - Existing 'Limited waiting, Mon-Fri, 8am-6pm, 2hr no return 2hours and permit parking Area H' (permit parking bays)
 - Existing 'access protection' marking (white line)
 - Proposed 'No waiting at any time' (double yellow lines)
 - Existing 'Limited waiting, Mon-Fri, 8am-6pm, 2hr no return 2hours and permit parking Area H' (permit parking bays)

Private road


TONBRIDGE & MALLING
 BOROUGH COUNCIL
 STREETSCENE, LEISURE & TECHNICAL SERVICES

Transportation Team
 Gibson Building
 Gibson Drive
 Kings Hill
 West Malling
 Kent ME19 4LZ
 Tel: 01732 844522 Fax: 01732 876317

Project Title
Local Parking Plan - Phase 8
 Formal consultation

Drawing Title
 Borough Green
 Quarry Hill Road, Rock Road and
 Sevenoaks Road

Drawn ACB	Checked AY	Date 8/2015
Scale 1 : 1000 @ A4		
Drawing No. DD/577/15		Rev

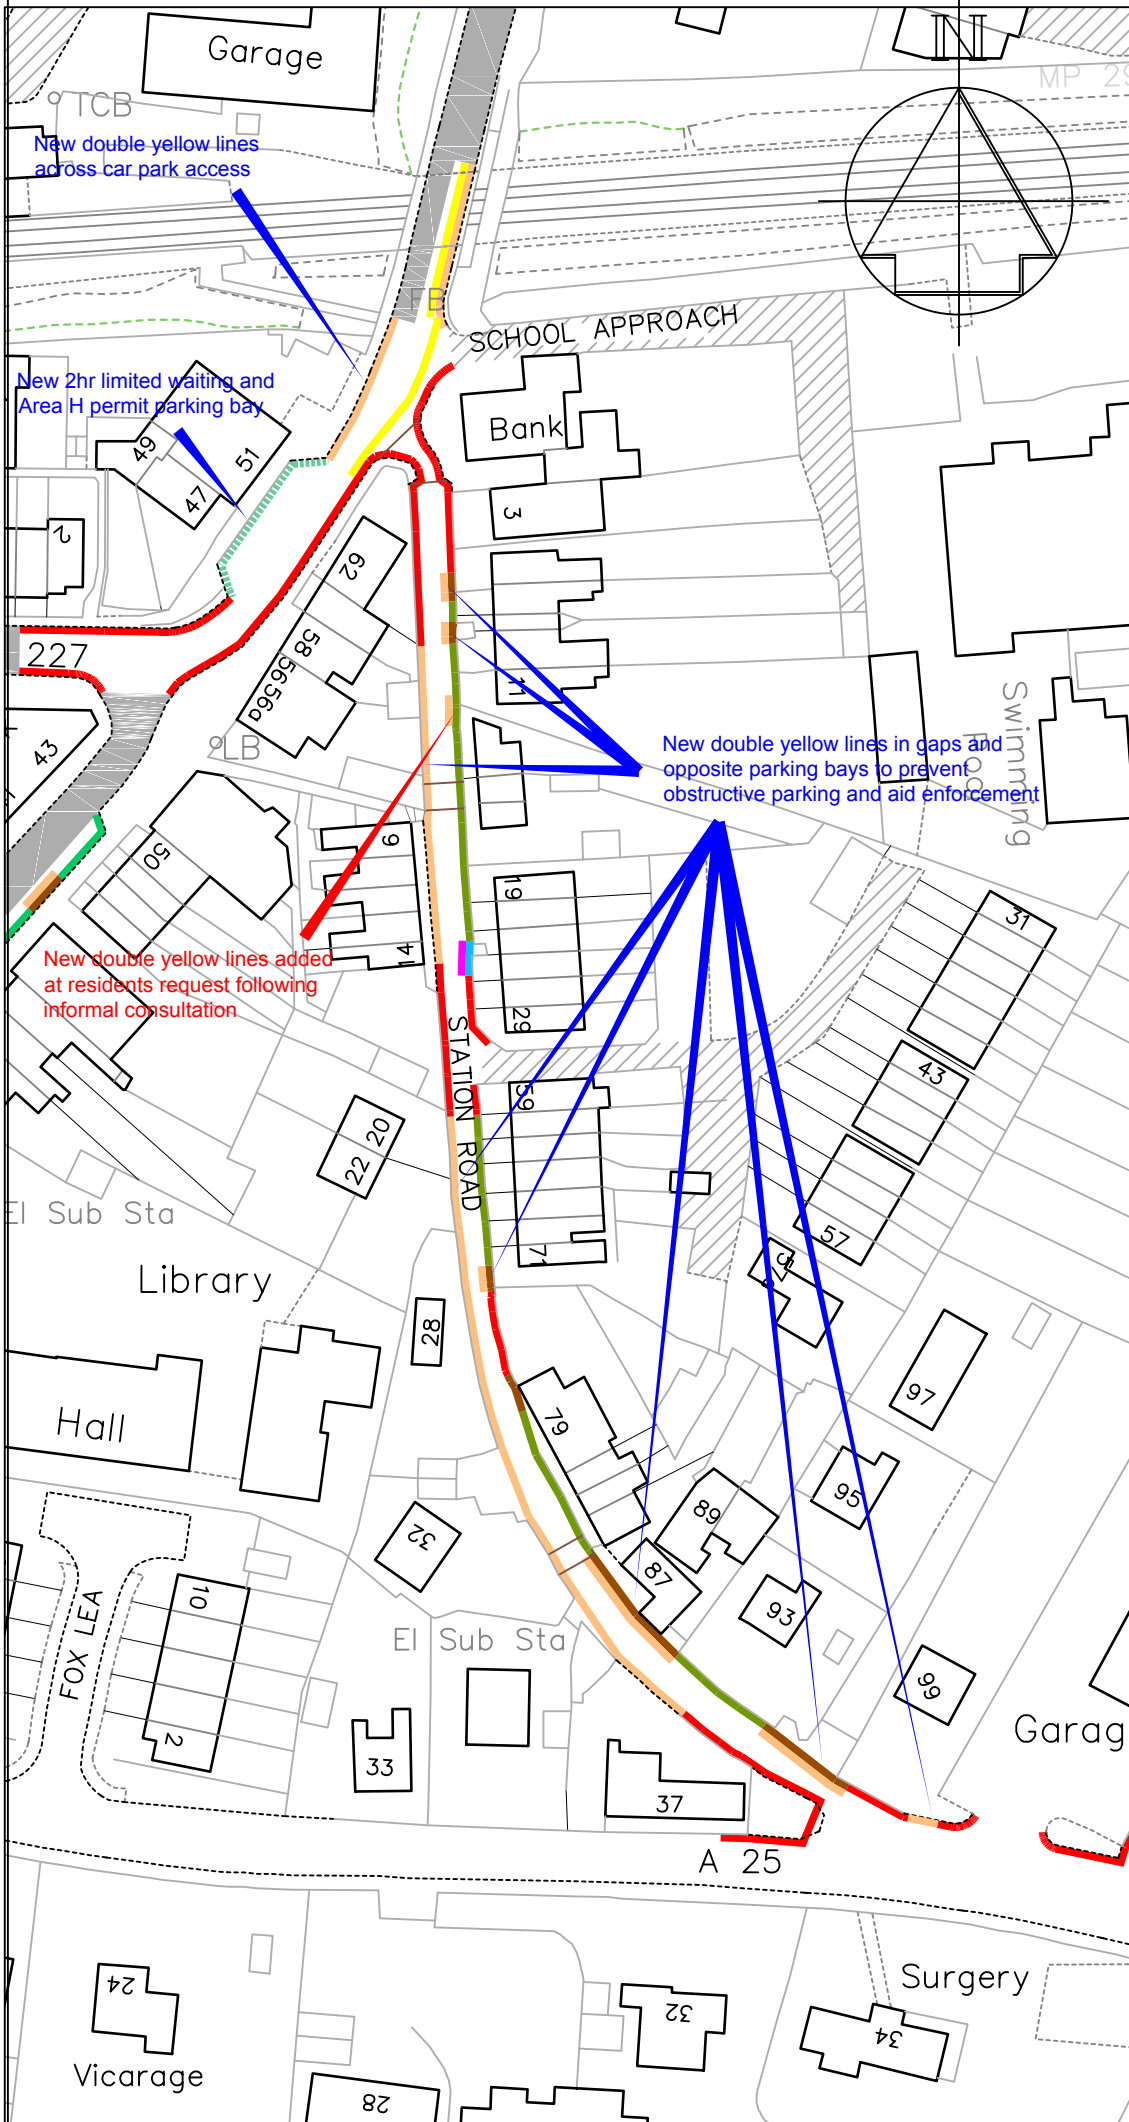

Key

- Existing 'No waiting at any time' (double yellow lines)
- Existing 'Limited waiting, Mon-Sat, 8am-6pm, 1hr no return 1 hr and Area H permits' parking bay
- Existing 'Limited waiting, Mon-Sat, 8.30am-6.30pm, 30mins no return 2hrs and Area H permits' parking bay
- - - - - Proposed 'Limited waiting, Mon-Sat, 8.30am-6.30pm, 2hrs no return 2hrs and Area H permits' parking bay
- Proposed 'No waiting at any time' (double yellow lines)
- Existing 'Access protection' marking (white line)
- Existing disabled bay (now redundant)
- Proposed 'Limited waiting, Mon-Sat, 8am-6pm, 1hr no return 1 hr and Area H permits' parking bay
- Existing School Keep Clear (yellow zig-zags)
- Pedestrian crossing "zig-zag" controlled zone
- Private road

Revision	Date
----------	------



STREETSCENE,
LEISURE &
TECHNICAL SERVICES

Transportation Team
Gibson Building
Gibson Drive
Kings Hill
West Malling
Kent ME19 4LZ
Tel: 01732 844522 Fax: 01732 876317


Project Title
Local Parking Plan - Phase 8
Formal consultation

Drawing Title
Borough Green
Station Road




Drawn ACB Checked AY Date 8/2015

Scale 1 : 1000 @ A4

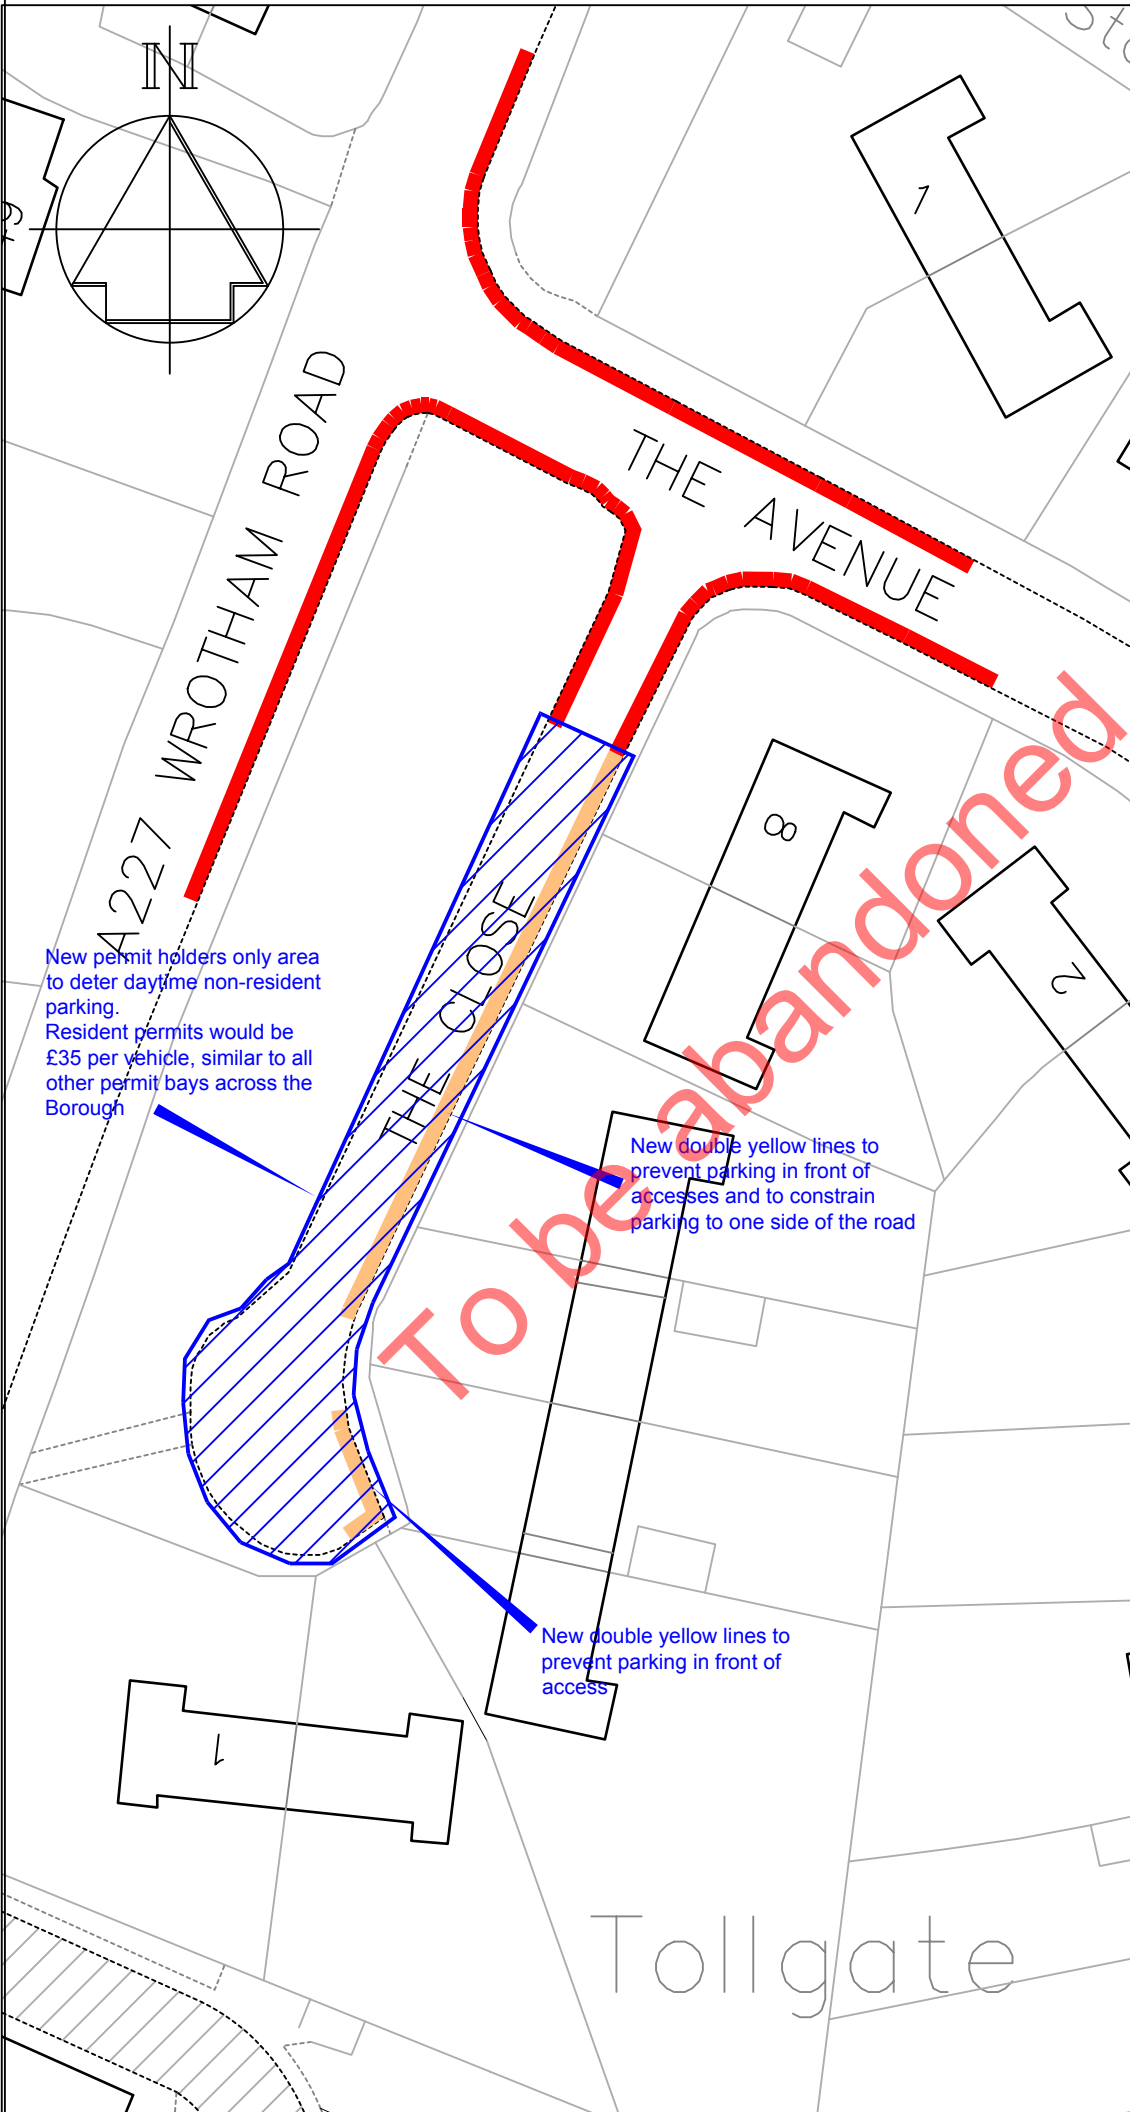Drawing No. DD/577/16	Rev
--------------------------	-----



Key


-  Existing 'No waiting at any time' (double yellow lines)
-  Proposed 'No waiting at any time' (double yellow lines)
-  Proposed 'Permit holders only passed this point, Mon-Fri, 8am-6pm, Area H' (permits only area)

New permit holders only area to deter daytime non-resident parking. Resident permits would be £35 per vehicle, similar to all other permit bays across the Borough

New double yellow lines to prevent parking in front of accesses and to constrain parking to one side of the road

New double yellow lines to prevent parking in front of access

Revision		Date
		STREETSCENE, LEISURE & TECHNICAL SERVICES
Transportation Team Gibson Building Gibson Drive Kings Hill West Malling Kent ME19 4LZ Tel: 01732 844522 Fax: 01732 876317		
Project Title Local Parking Plan - Phase 8 Formal consultation		
Drawing Title Borough Green The Close		
Drawn ACB	Checked AY	Date 8/2015
Scale 1 : 500 @ A4		
Drawing No. DD/577/17		Rev

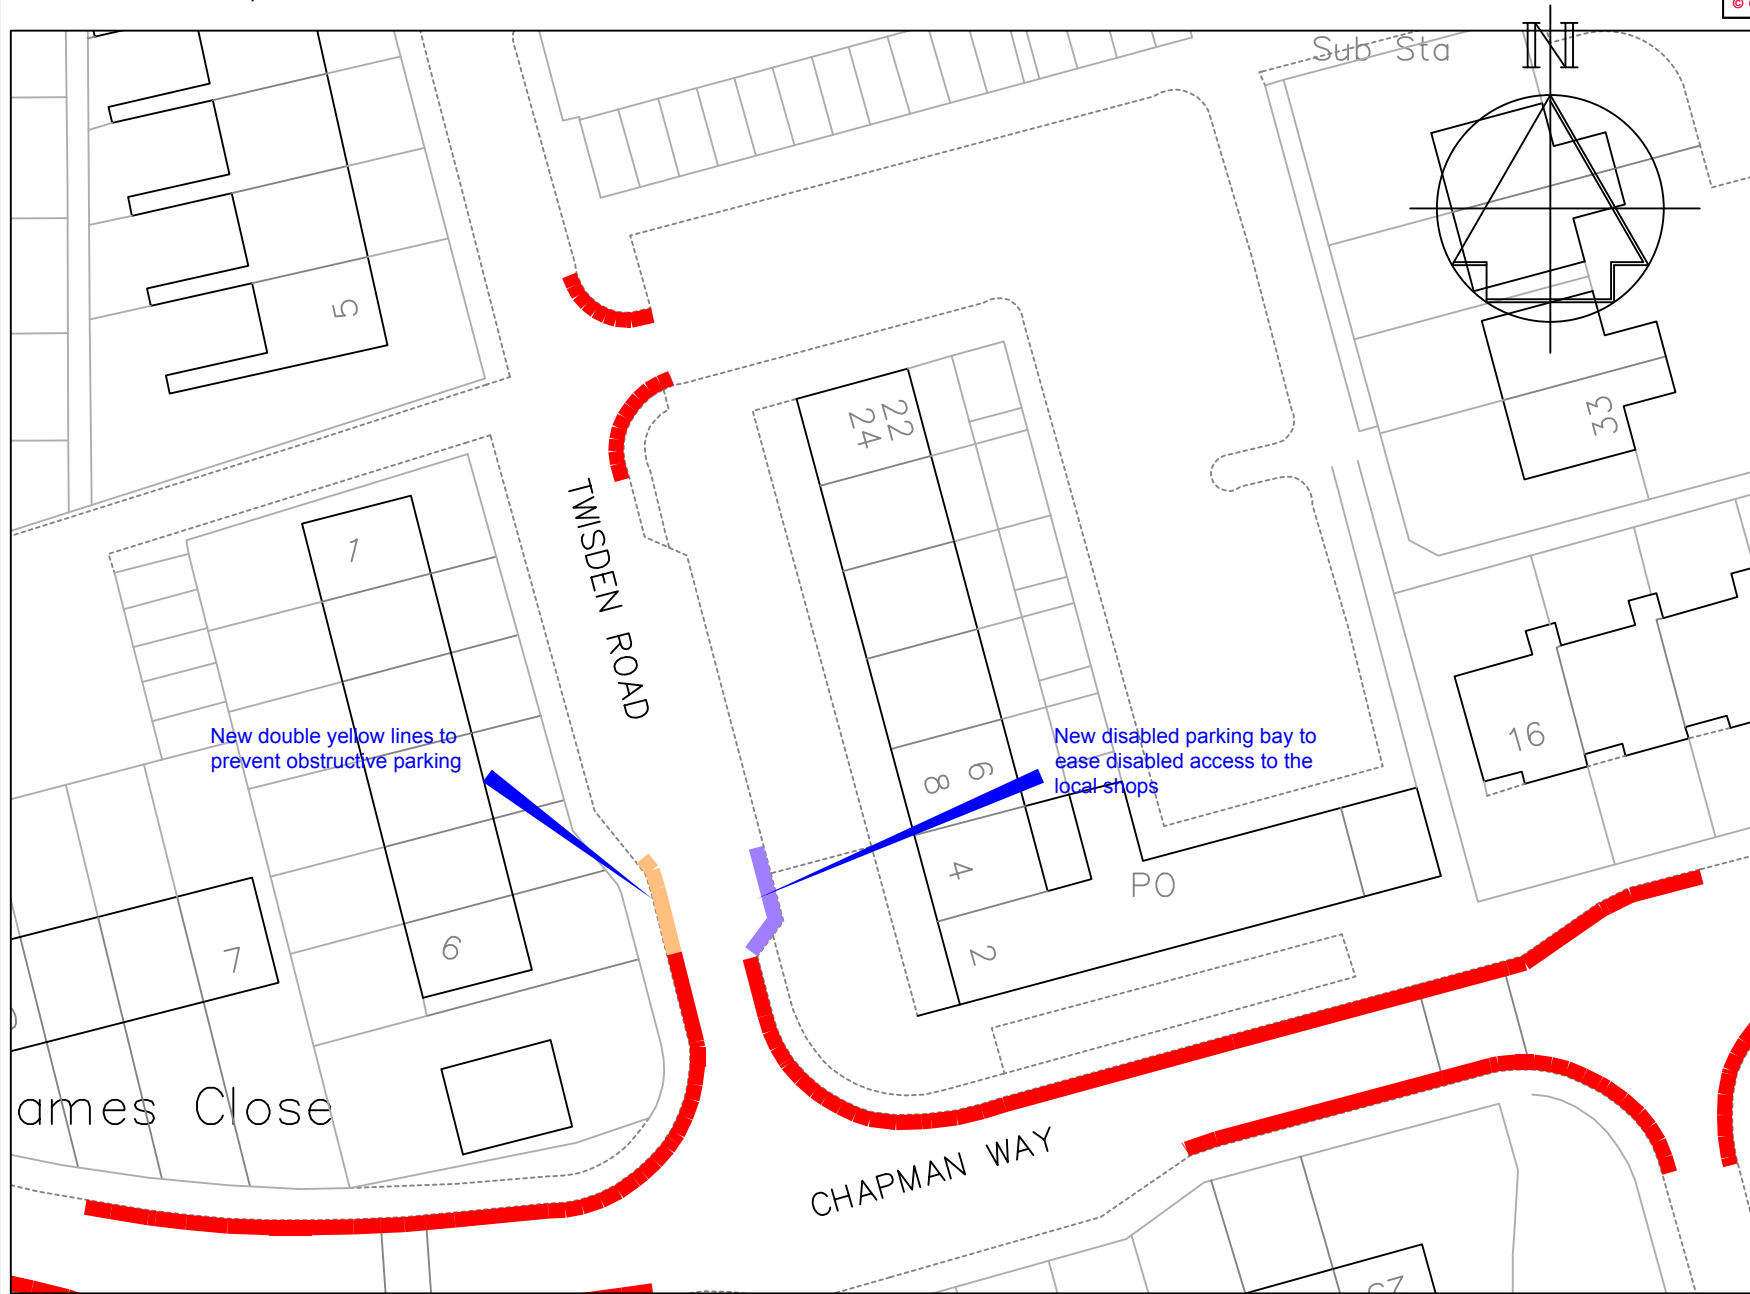

- Key**
- ▬ Existing "No waiting at any time" (Double yellow lines)
 - ▬ Proposed disabled parking bay
 - ▬ Proposed "No waiting at any time" (Double yellow lines)



A DYLS added		10/15
Revision		Date
Drawn ACB	Checked AY	Date 8/2015
Scale 1 : 500 @ A4		
Drawing No. DD/577/19		Rev A






Technical Services
 Gibson Building
 Gibson Drive
 Kings Hill
 West Malling
 Kent ME19 4LZ
 Tel: 01732 844522 Fax: 01732 876317

Project Title
 Local Parking Plan - Phase 8
 Formal consultation

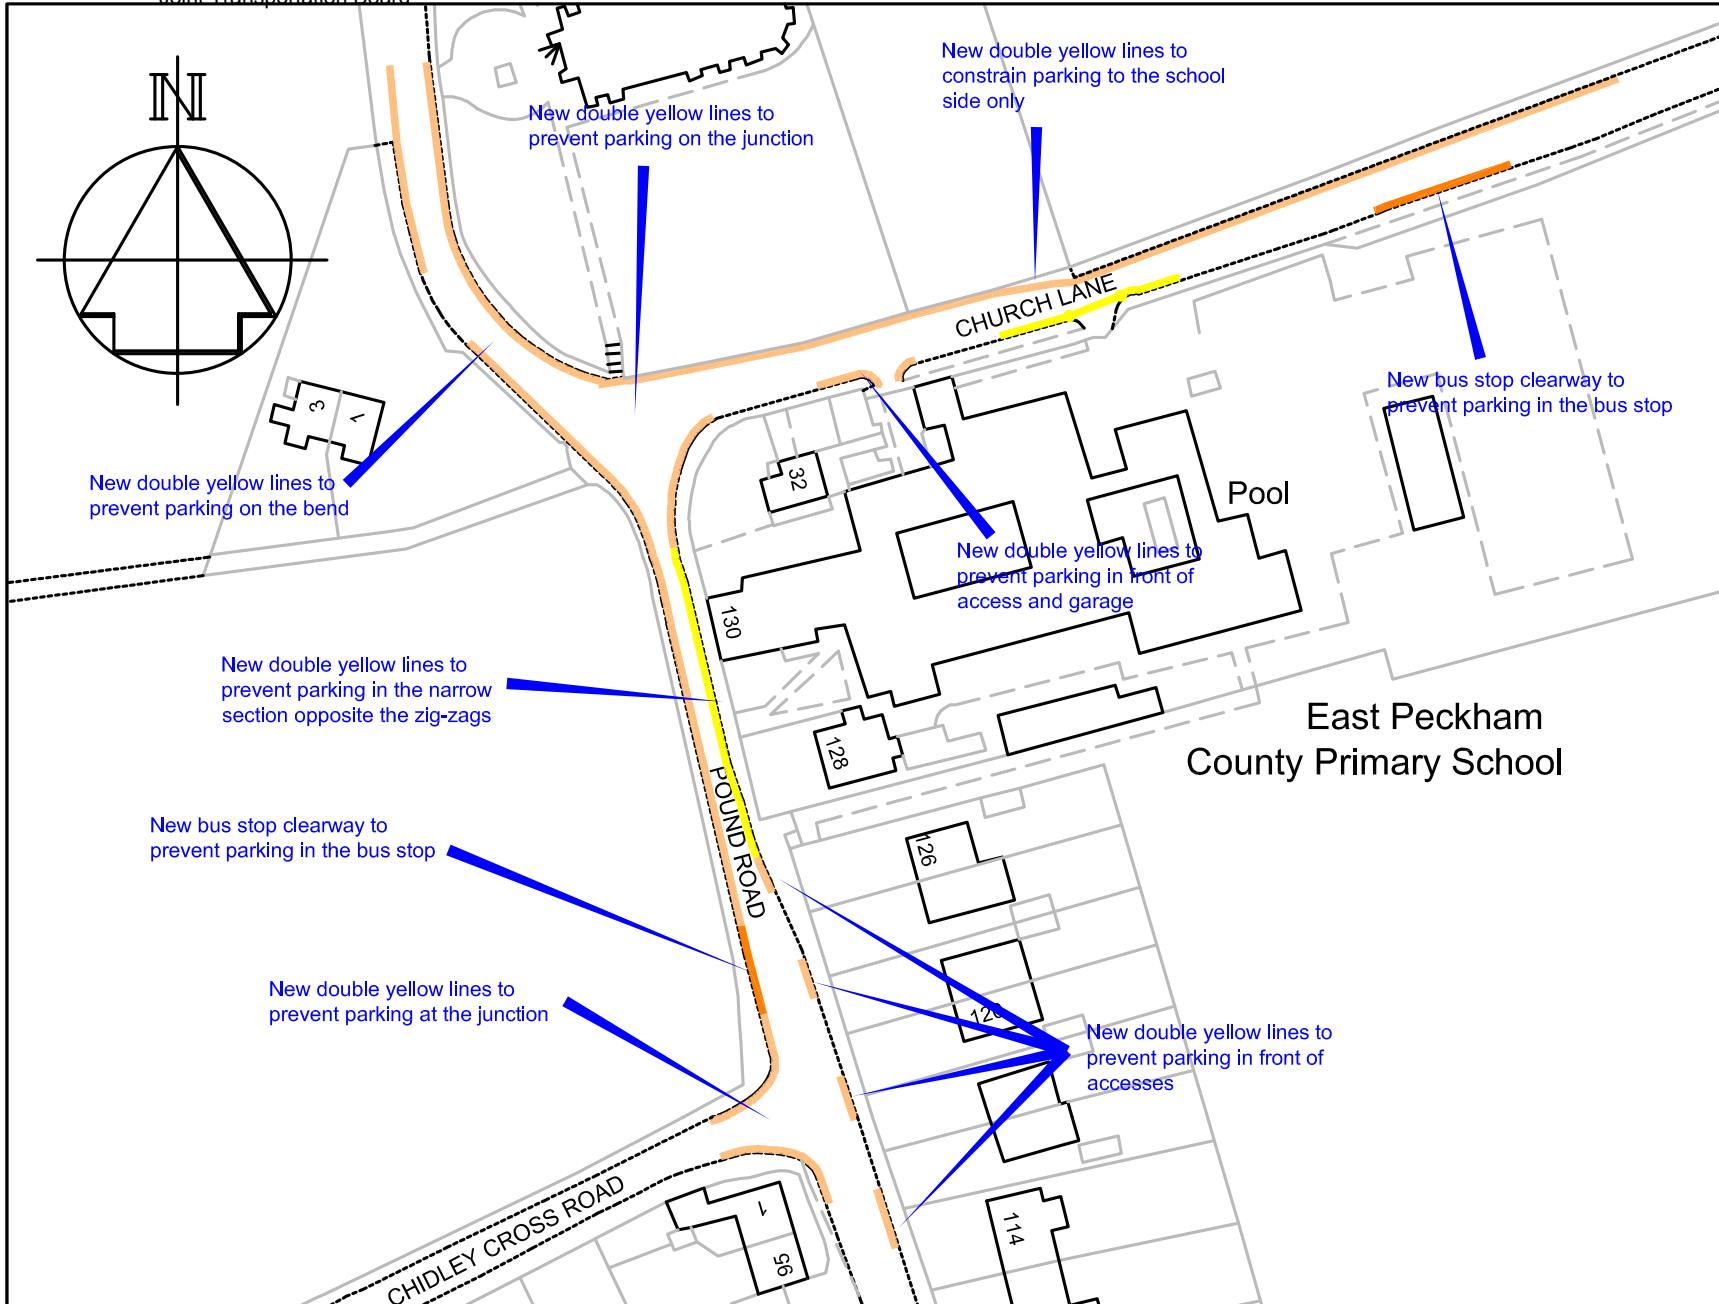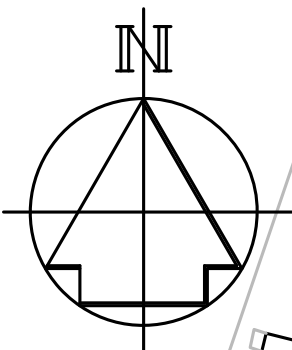Drawing Title
 East Malling
 Twisden Road



Key

-  Existing 'School Keep Clear' (yellow zig-zags)
-  Proposed 'No waiting at any time' (double yellow lines)
-  Proposed bus stop clearway

New double yellow lines to prevent parking on the junction

New double yellow lines to constrain parking to the school side only

New double yellow lines to prevent parking on the bend

New bus stop clearway to prevent parking in the bus stop

New double yellow lines to prevent parking in the narrow section opposite the zig-zags

New double yellow lines to prevent parking in front of access and garage

New bus stop clearway to prevent parking in the bus stop

New double yellow lines to prevent parking at the junction

New double yellow lines to prevent parking in front of accesses

East Peckham County Primary School




Technical Services
 Gibson Building
 Gibson Drive
 Kings Hill
 West Malling
 Kent ME19 4LZ
 Tel: 01732 844522 Fax: 01732 876317




Project Title
Local Parking Plan - Phase 8
 Formal consultation

Drawing Title
East Peckham
 Chidley Cross Road, Pound Lane
 and Church Lane

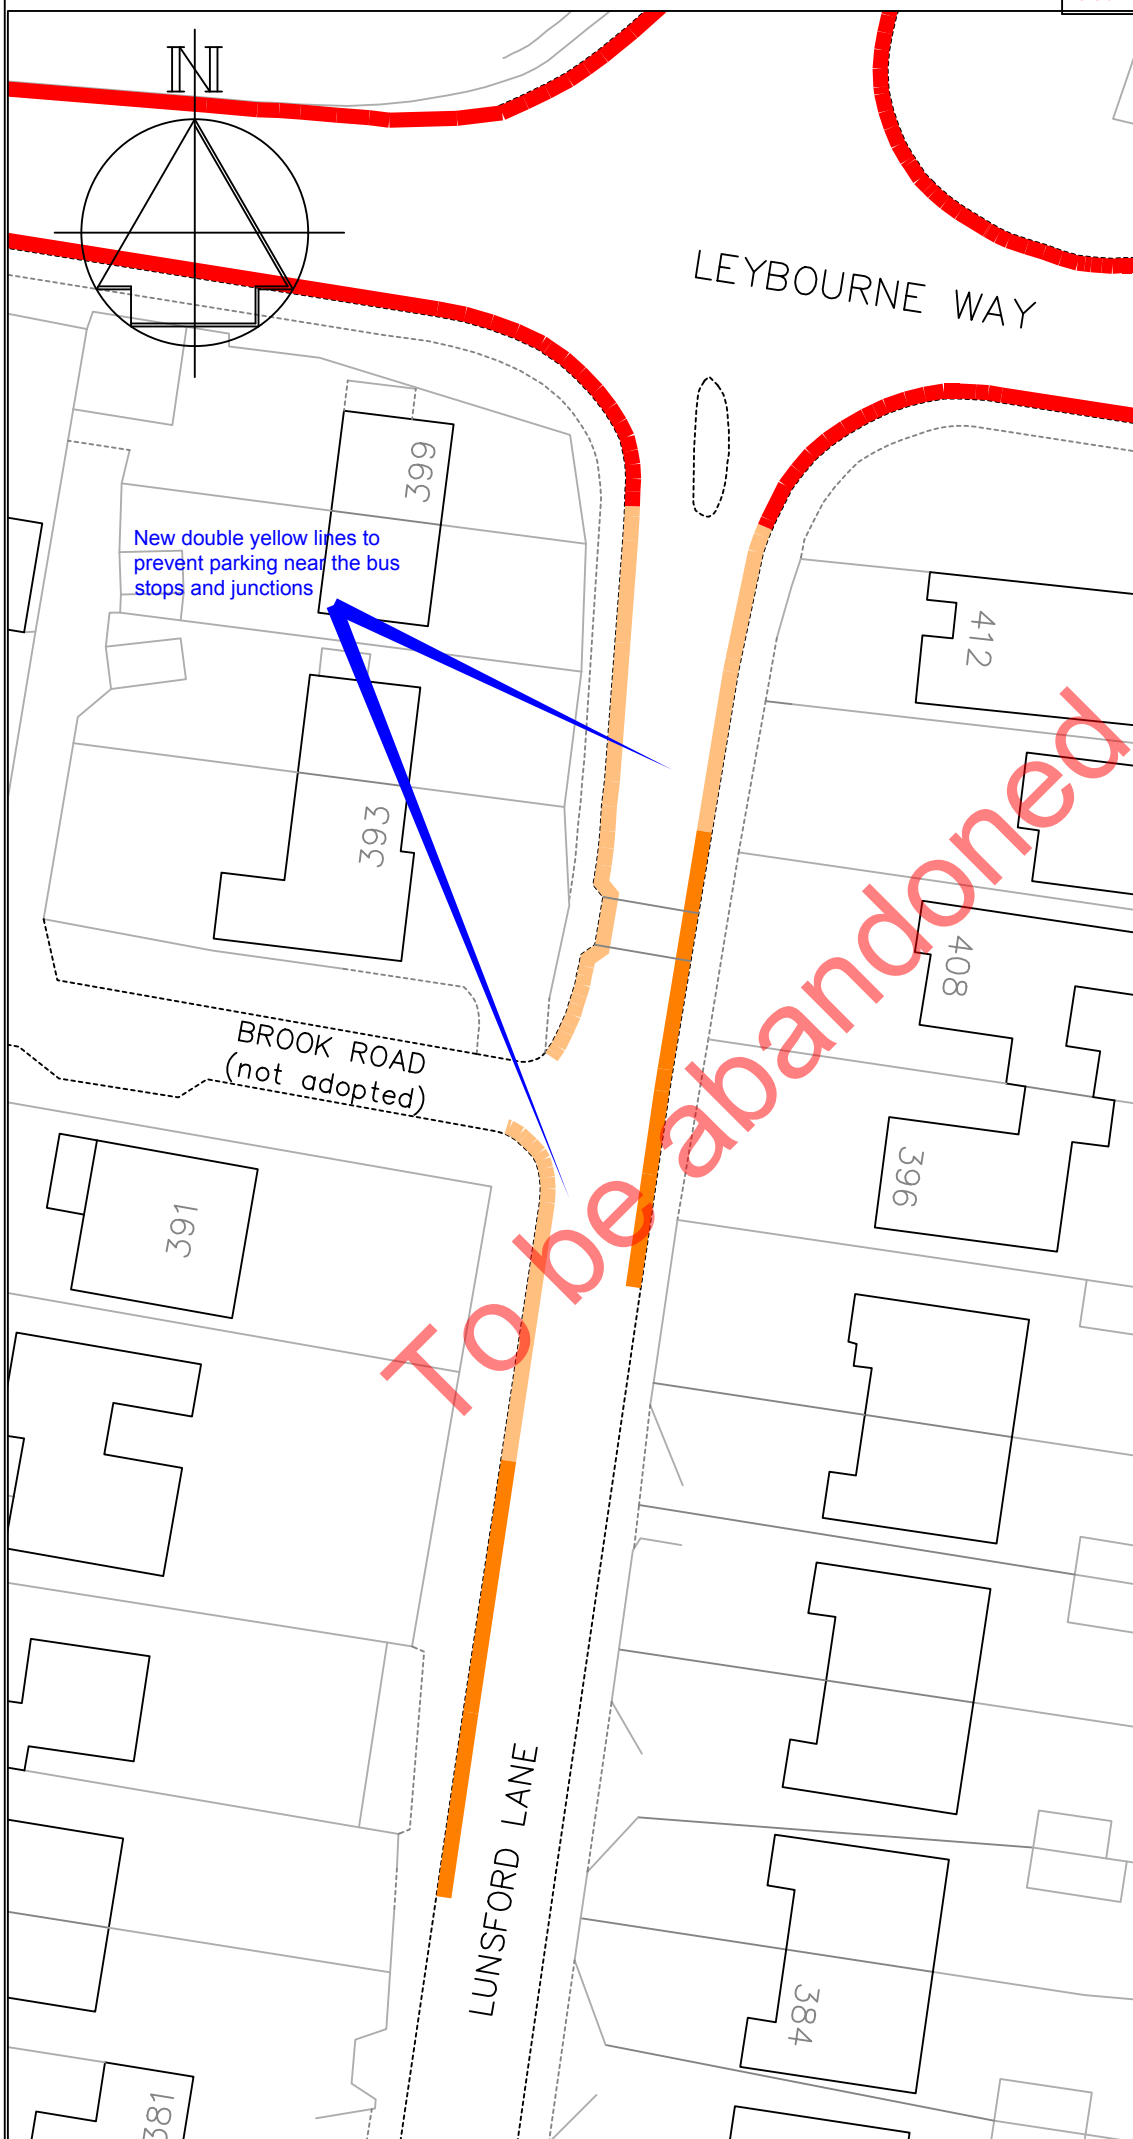Drawn ACB	Checked AY	Date 8/2015
Scale 1 : 1000 @ A4		
Drawing No. DD/577/20		Rev




Key

-  Existing 'No waiting at any time' (double yellow lines)
-  Existing bus stop clearway
-  Proposed 'No waiting at any time' (double yellow lines)

To be abandoned

New double yellow lines to prevent parking near the bus stops and junctions


Revision		Date
		
Technical Services Gibson Building Gibson Drive Kings Hill West Malling Kent ME19 4LZ Tel: 01732 844522 Fax: 01732 876317		
Project Title Local Parking Plan - Phase 8 Formal consultation		
Drawing Title Larkfield Lunsford Lane		
Drawn ACB	Checked AY	Date 8/2015
Scale 1 : 500 @ A4		
Drawing No. DD/577/21		Rev

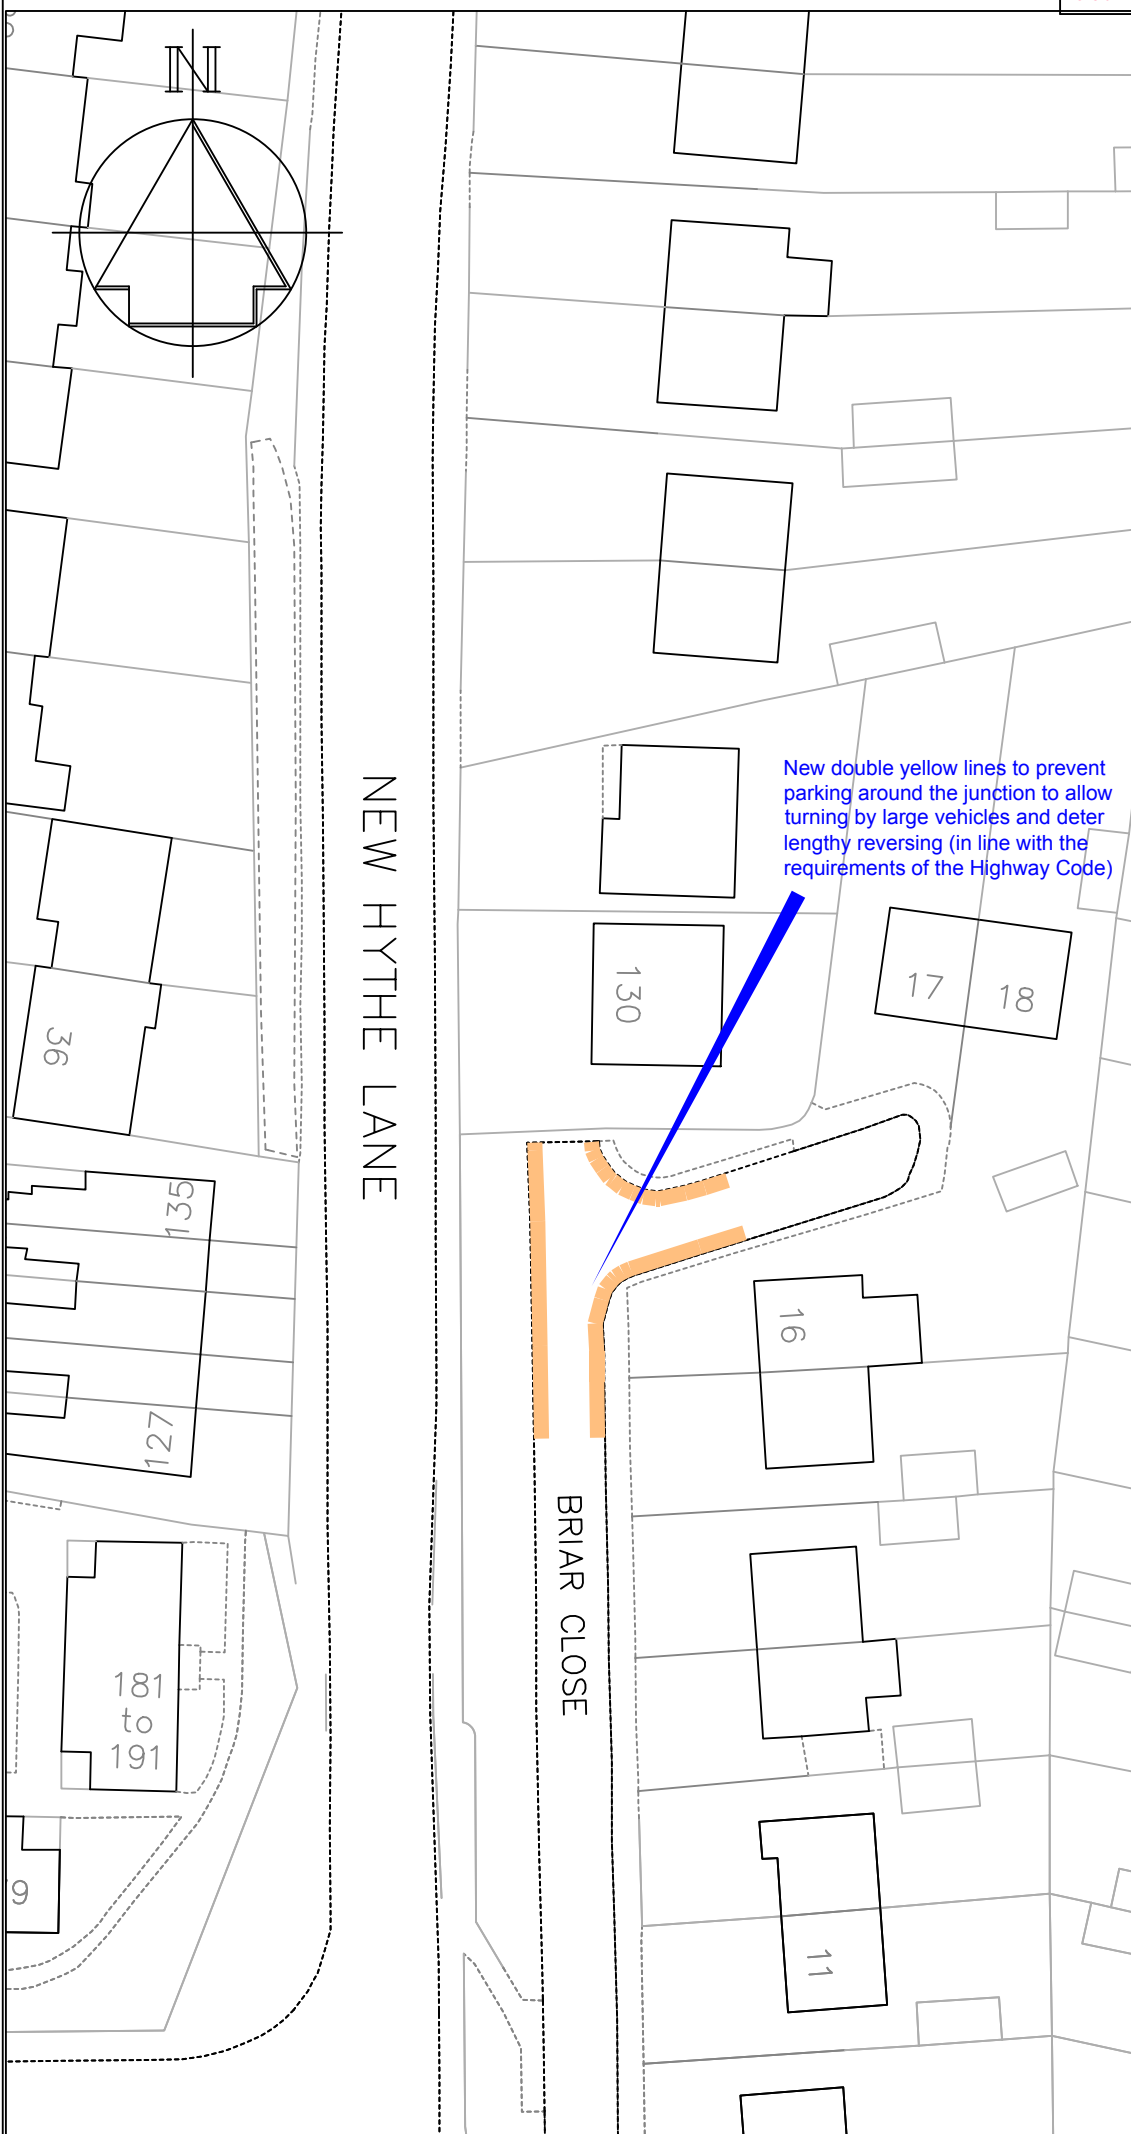

Key

— Proposed 'No waiting at any time' (double yellow lines)

Revision		Date
		
Technical Services Gibson Building Gibson Drive Kings Hill West Malling Kent ME19 4LZ Tel: 01732 844522 Fax: 01732 876317		
Project Title Local Parking Plan - Phase 8 Formal consultation		
Drawing Title Larkfield Briar Close		
Drawn ACB	Checked AY	Date 8/2015
Scale 1 : 500 @ A4		
Drawing No. DD/577/22		Rev

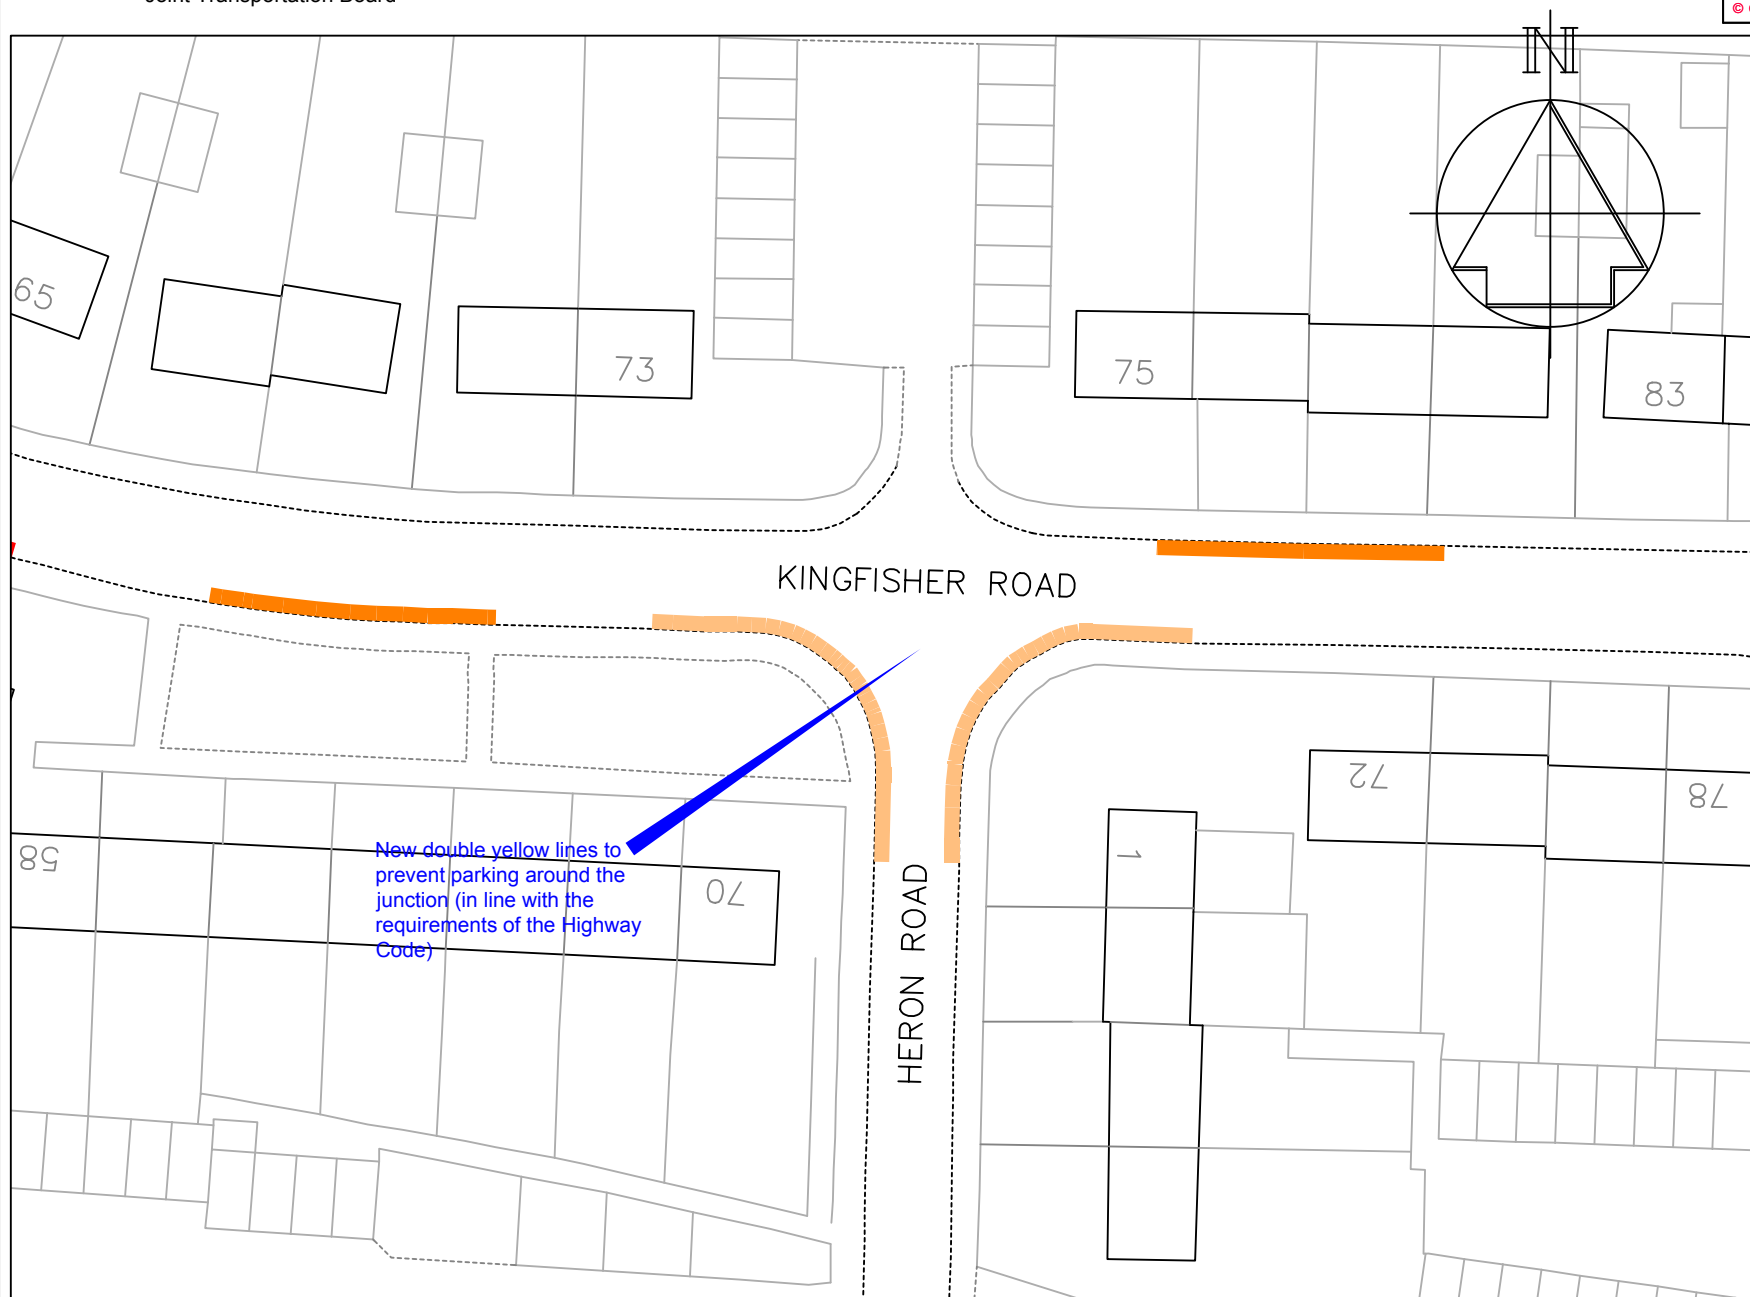

Key

- Proposed "No waiting at any time" (Double yellow lines)
- Existing bus stop clearway

New double yellow lines to prevent parking around the junction (in line with the requirements of the Highway Code)




Technical Services
 Gibson Building
 Gibson Drive
 Kings Hill
 West Malling
 Kent ME19 4LZ
 Tel: 01732 844522 Fax: 01732 876317

Project Title
 Local Parking Plan - Phase 8
 Formal consultation

Drawing Title
 Larkfield
 Kingfisher Road and
 Heron Road

Drawn ACB	Checked AY	Date 8/2015
Scale 1 : 500 @ A4		
Drawing No. DD/577/23		Rev

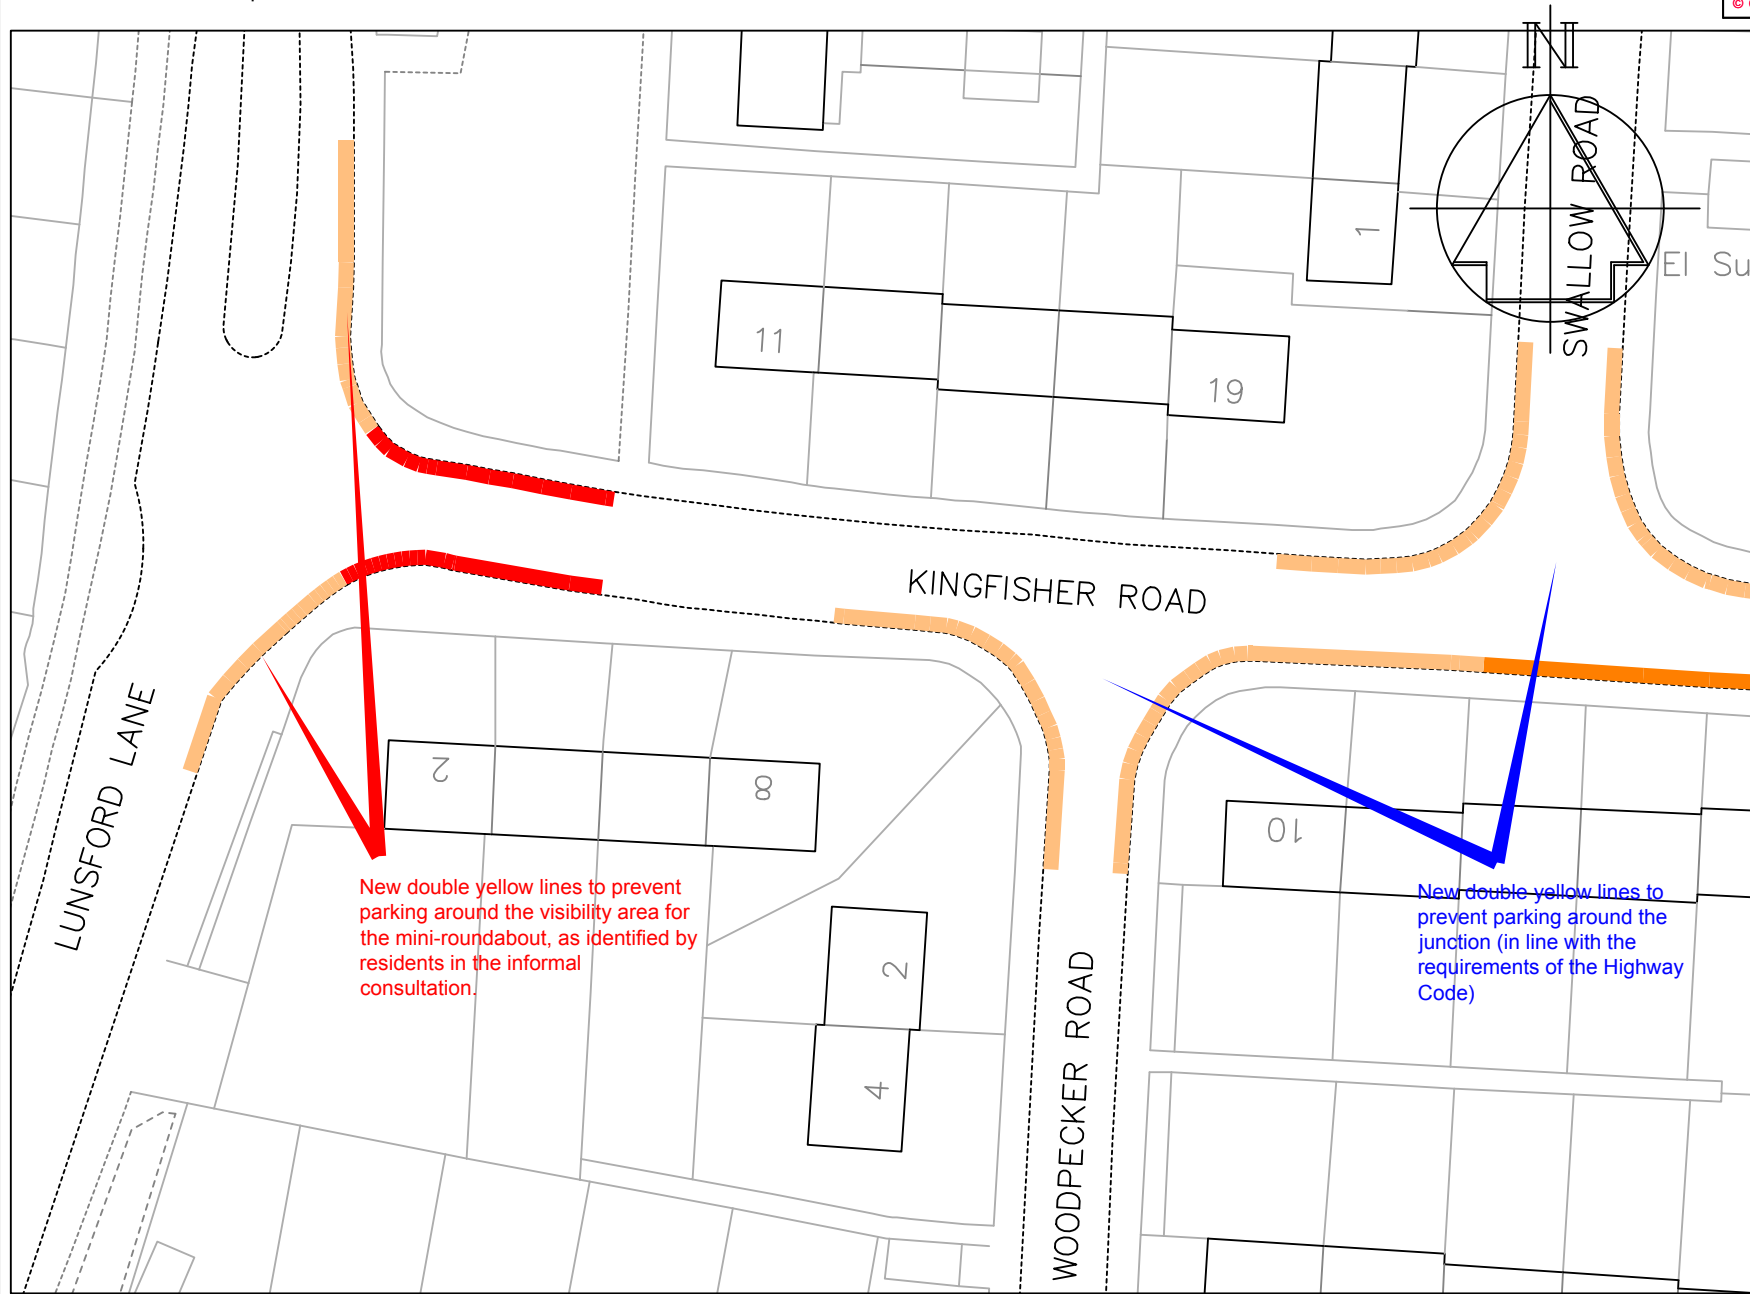

Key

- Existing "No waiting at any time" (Double yellow lines)
- Proposed "No waiting at any time" (Double yellow lines)
- Existing bus stop clearway

New double yellow lines to prevent parking around the visibility area for the mini-roundabout, as identified by residents in the informal consultation.

New double yellow lines to prevent parking around the junction (in line with the requirements of the Highway Code)


A	Lunsford Lane added	11/15
	Revision	Date
Drawn	Checked	Date
ACB	AY	8/2015
Scale 1 : 500 @ A4		
Drawing No. DD/577/24		Rev A




Technical Services
Gibson Building
Gibson Drive
Kings Hill
West Malling
Kent ME19 4LZ
Tel: 01732 844522 Fax: 01732 876317

Project Title
**Local Parking Plan - Phase 8
Formal consultation**

Drawing Title
**Larkfield
Kingfisher Road, Swallow Road and
Woodpecker Road**

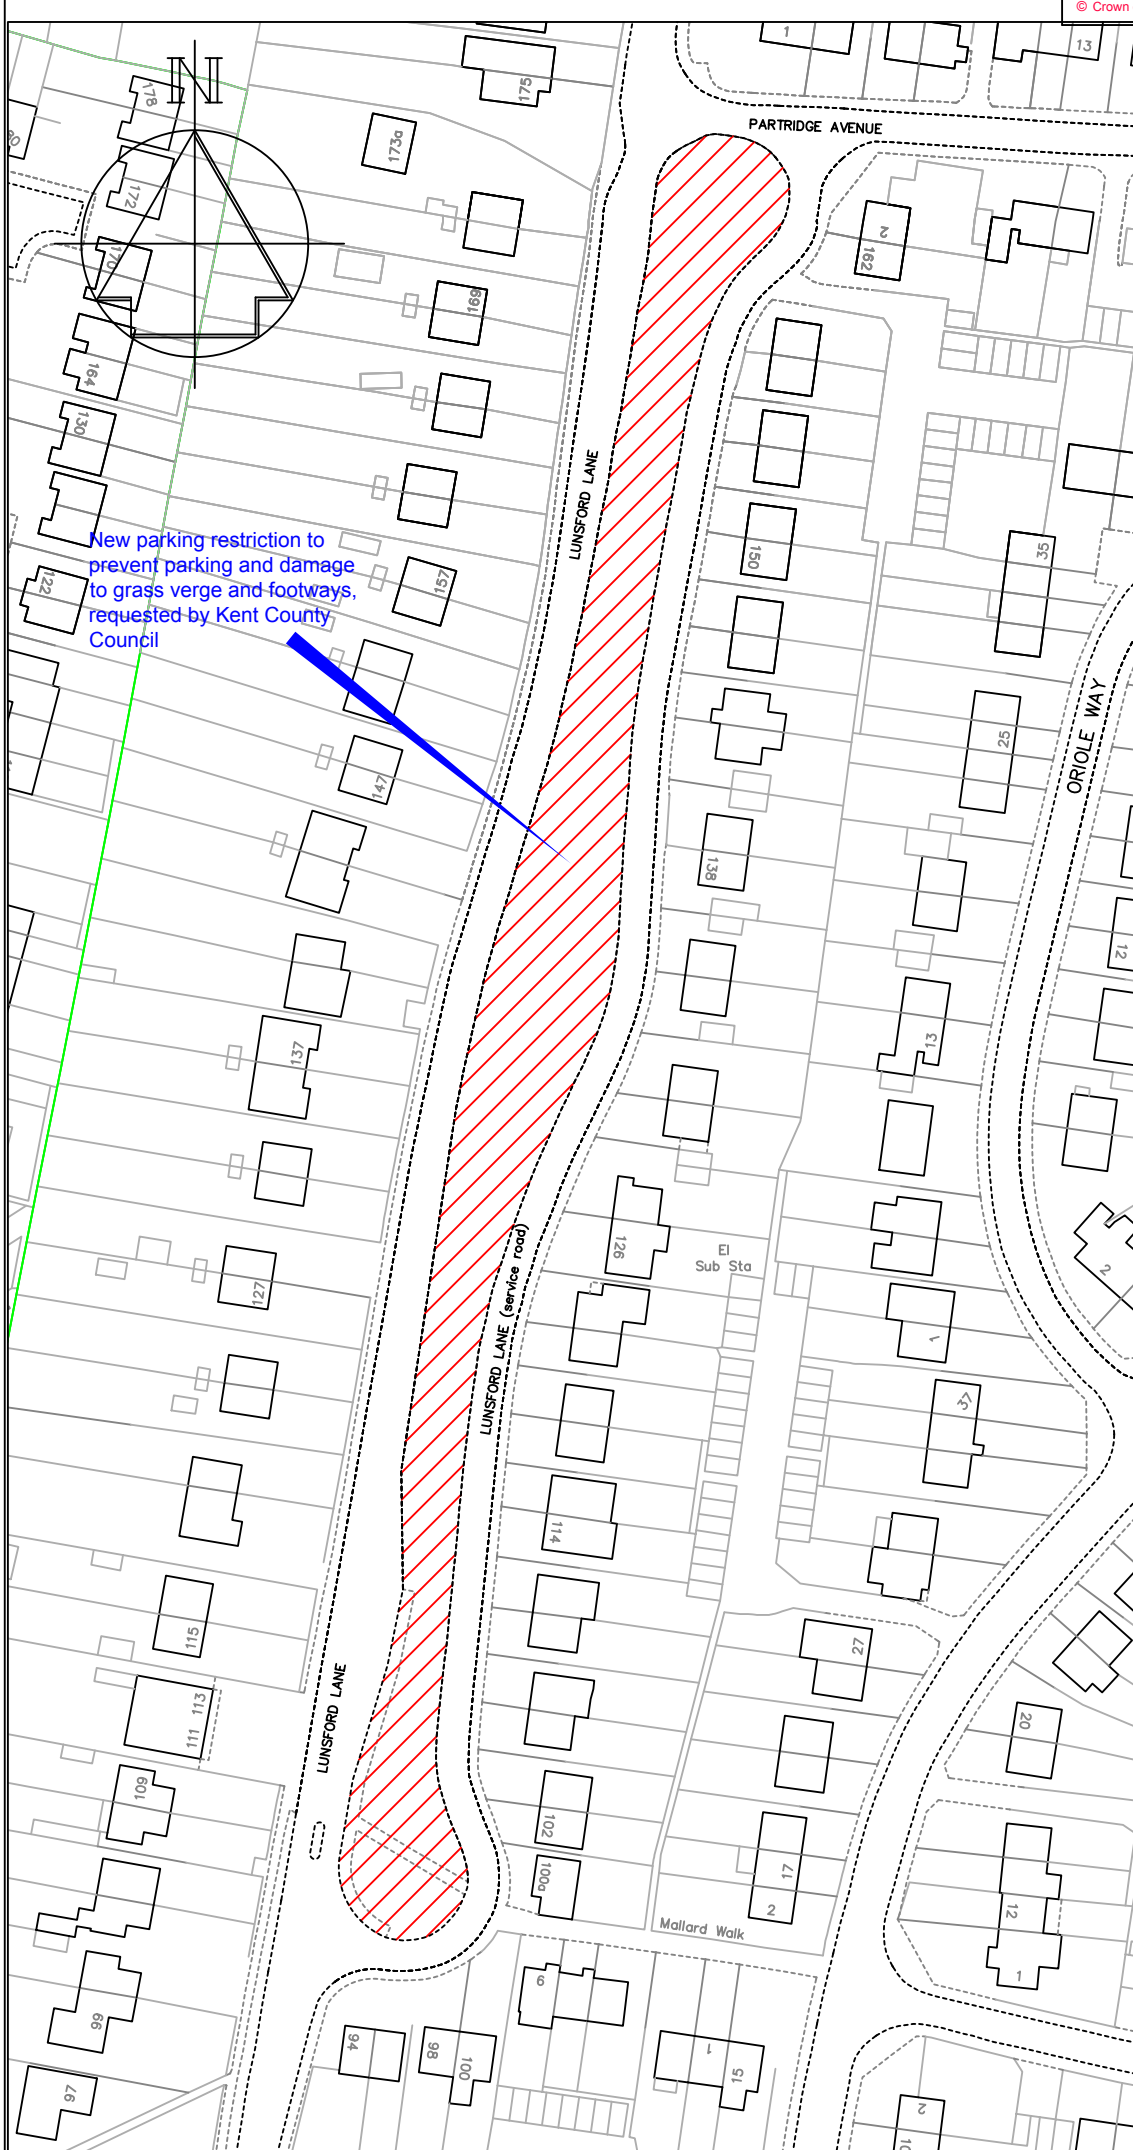

Key

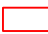 Proposed 'No waiting at any time on verge or footway' (signed restriction)

New parking restriction to prevent parking and damage to grass verge and footways, requested by Kent County Council

Revision	Date
----------	------



Technical Services
 Gibson Building
 Gibson Drive
 Kings Hill
 West Malling
 Kent ME19 4LZ
 Tel: 01732 844522 Fax: 01732 876317


Project Title
 Local Parking Plan - Phase 8
 Formal consultation

Drawing Title
 Larkfield
 Lunsford Lane verge

Drawn ACB Checked AY Date 8/2015

Scale 1 : 500 @ A4

Drawing No. DD/577/25	Rev
--------------------------	-----

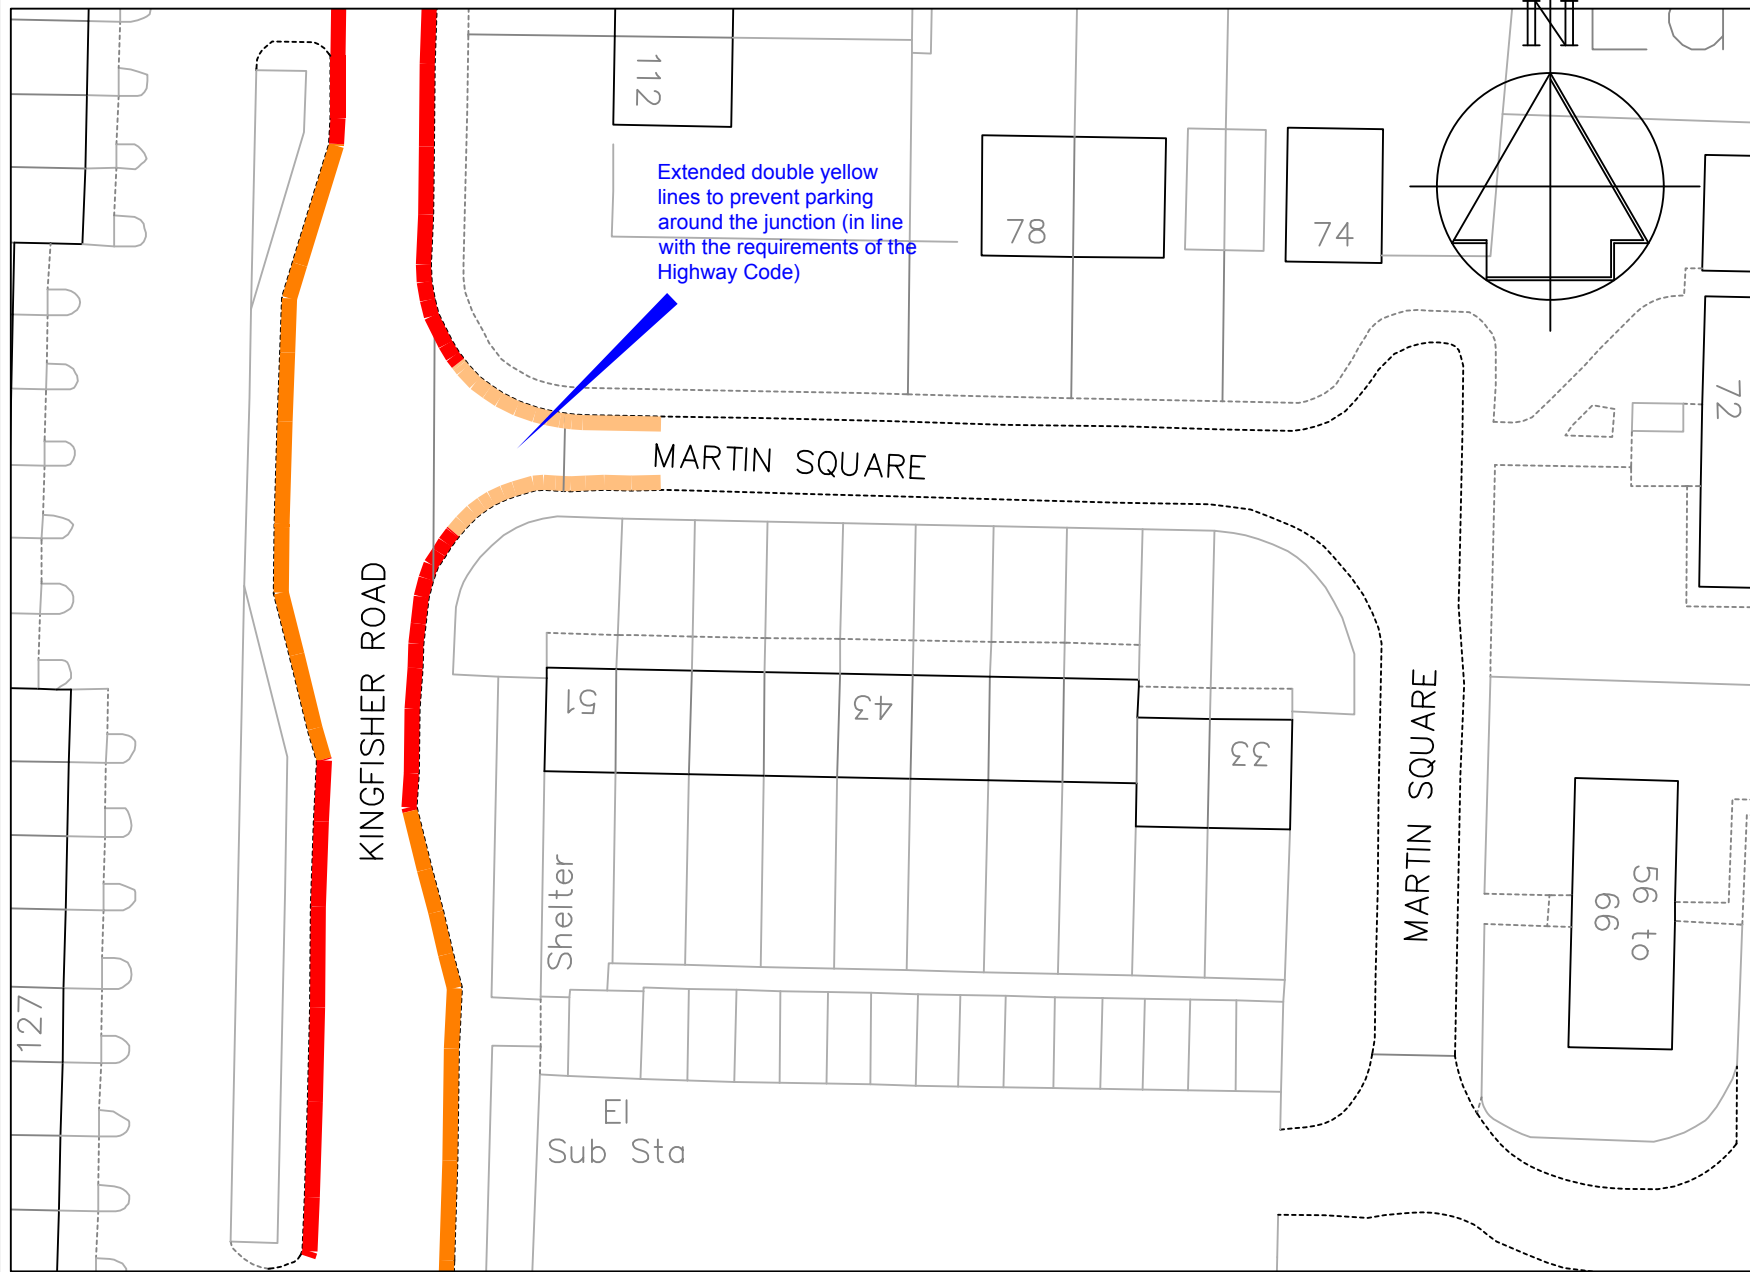

Key

- Existing "No waiting at any time" (Double yellow lines)
- Existing bus stop clearway
- Proposed "No waiting at any time" (Double yellow lines)




Technical Services
 Gibson Building
 Gibson Drive
 Kings Hill
 West Malling
 Kent ME19 4LZ
 Tel: 01732 844522 Fax: 01732 876317


Project Title
 Local Parking Plan - Phase 8
 Formal consultation

Drawing Title
 Larkfield
 Martin Square

Drawn ACB	Checked AY	Date 8/2015
Scale 1 : 500 @ A4		
Drawing No. DD/577/26		Rev

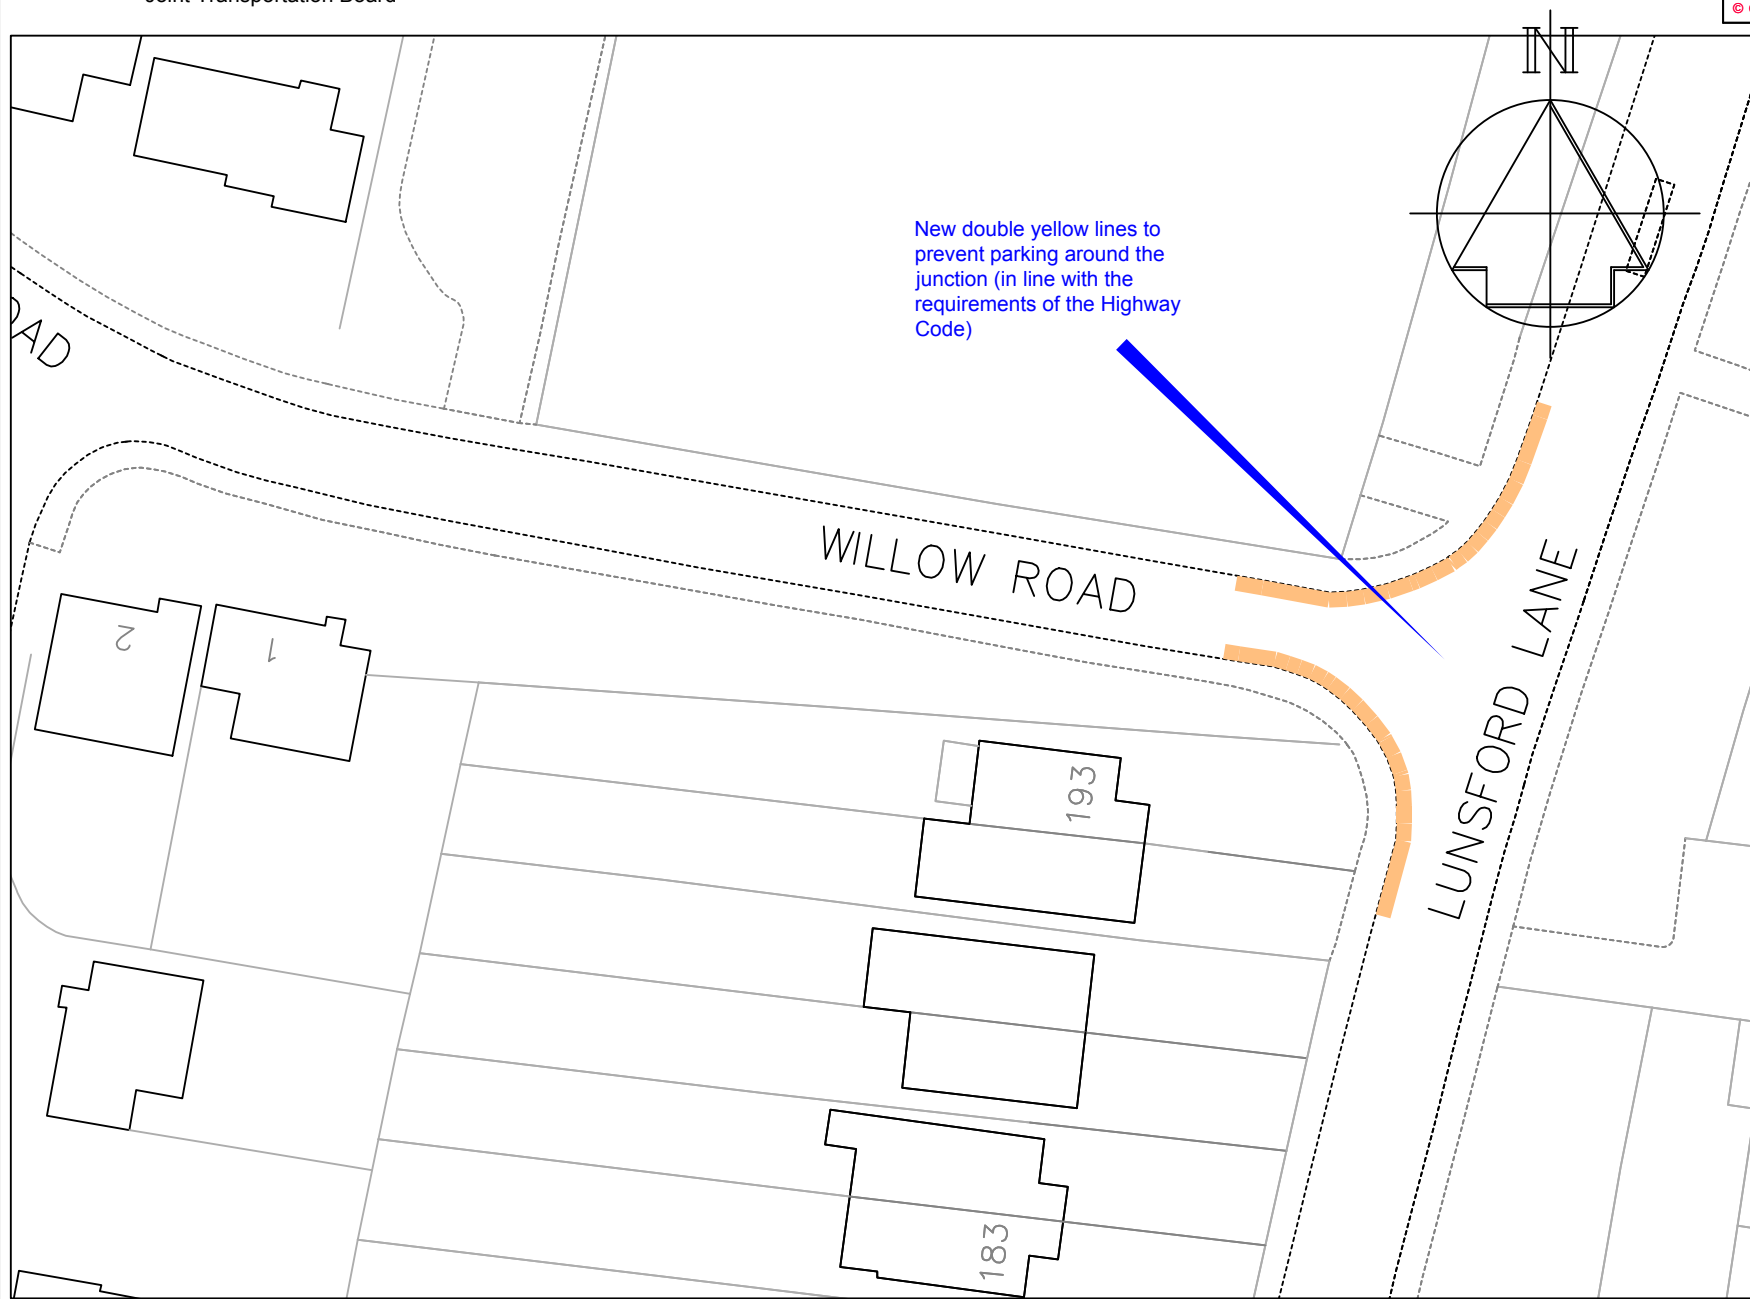

Key

 Proposed "No waiting at any time" (Double yellow lines)




Technical Services
 Gibson Building
 Gibson Drive
 Kings Hill
 West Malling
 Kent ME19 4LZ
 Tel: 01732 844522 Fax: 01732 876317

Project Title
 Local Parking Plan - Phase 8
 Formal consultation

Drawing Title
 Larkfield
 Willow Road and
 Lunsford Lane

Drawn ACB	Checked AY	Date 8/2015
Scale 1 : 500 @ A4		
Drawing No. DD/577/27		Rev

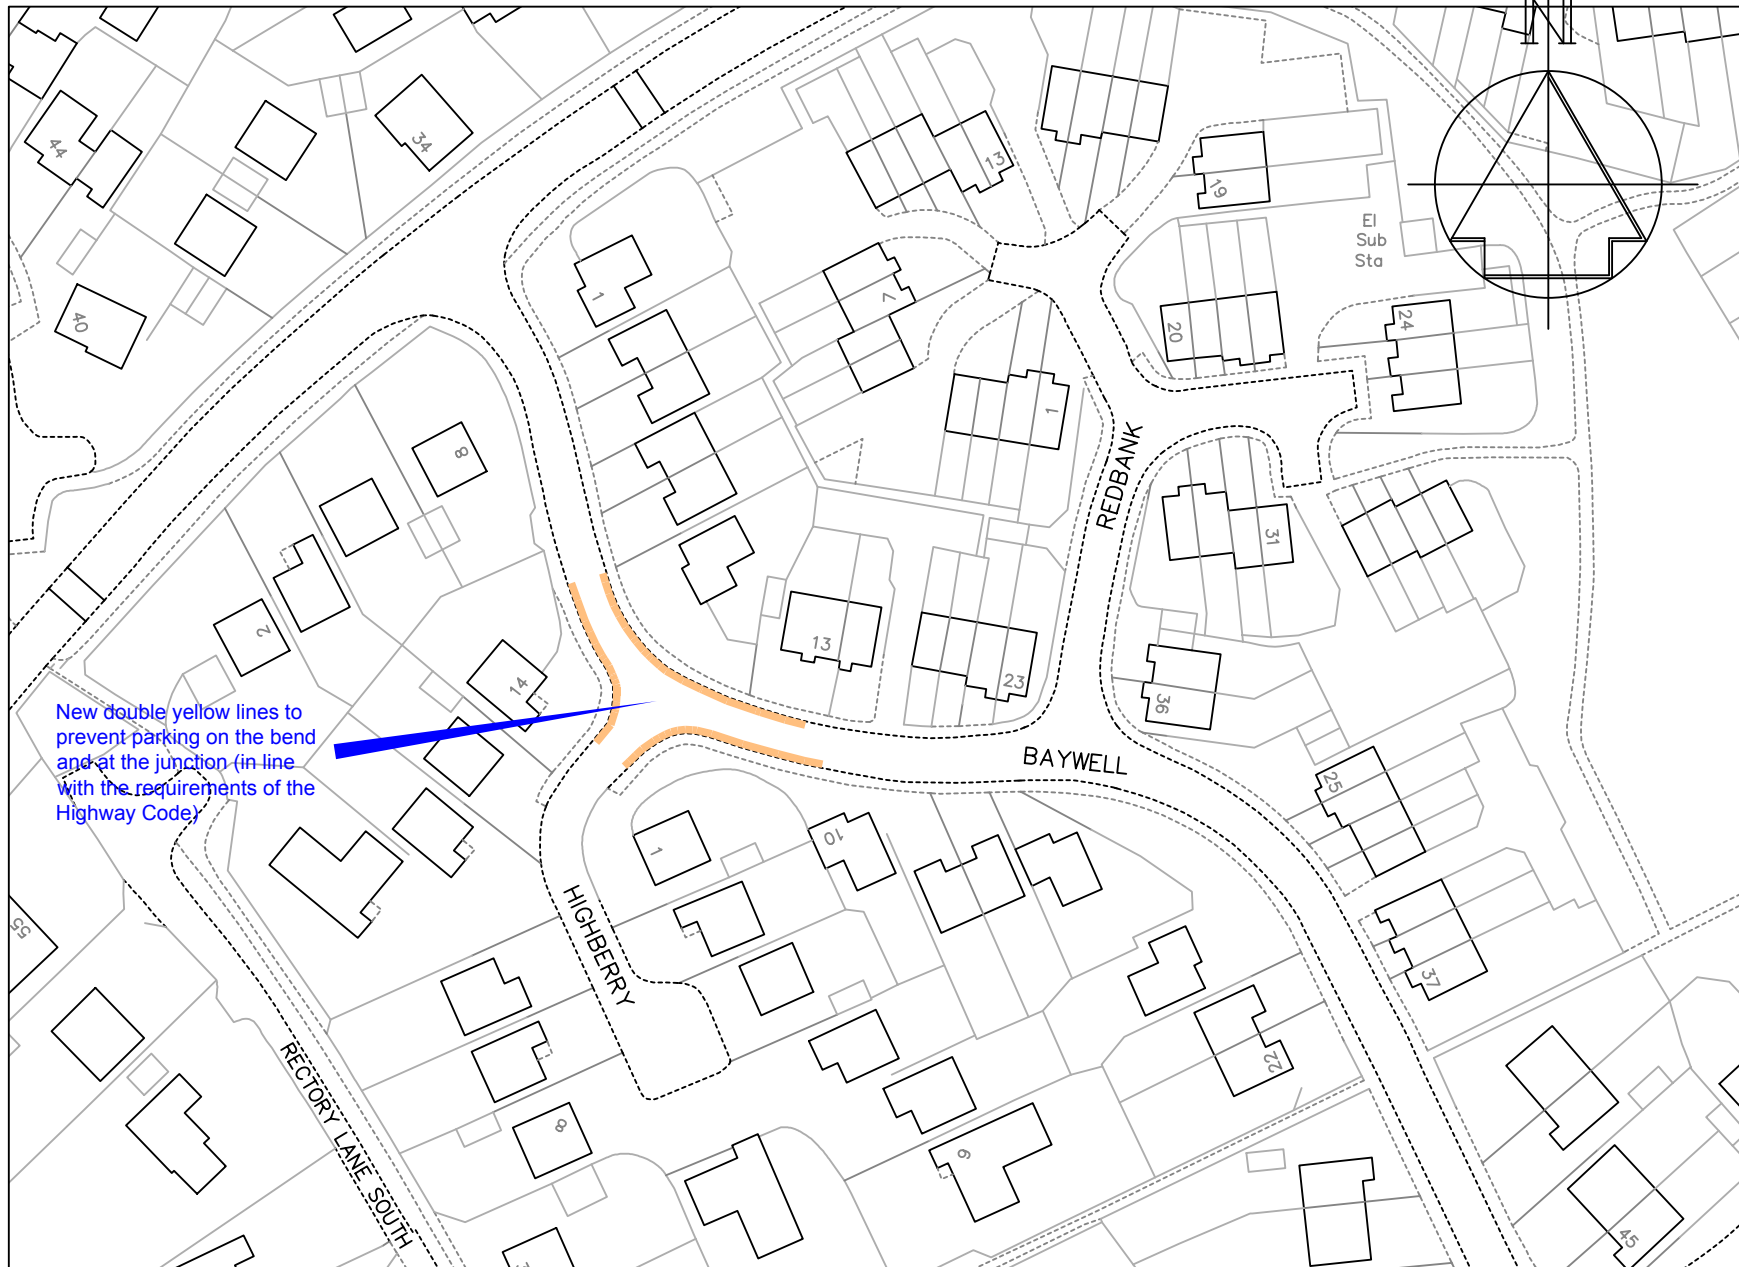

KEY

— Proposed "No waiting at any time" (Double yellow lines)

New double yellow lines to prevent parking on the bend and at the junction (in line with the requirements of the Highway Code)





Technical Services
 Gibson Building
 Gibson Drive
 Kings Hill
 West Malling
 Kent ME19 4LZ
 Tel: 01732 844522 Fax: 01732 876317

Project Title
 Local Parking Plan - Phase 8
 Formal consultation

Drawing Title
 Leybourne
 Baywell and
 Highberry

Drawn ACB	Checked AY	Date 8/2015
Scale 1 : 1000 @ A4		
Drawing No. DD/577/28		Rev

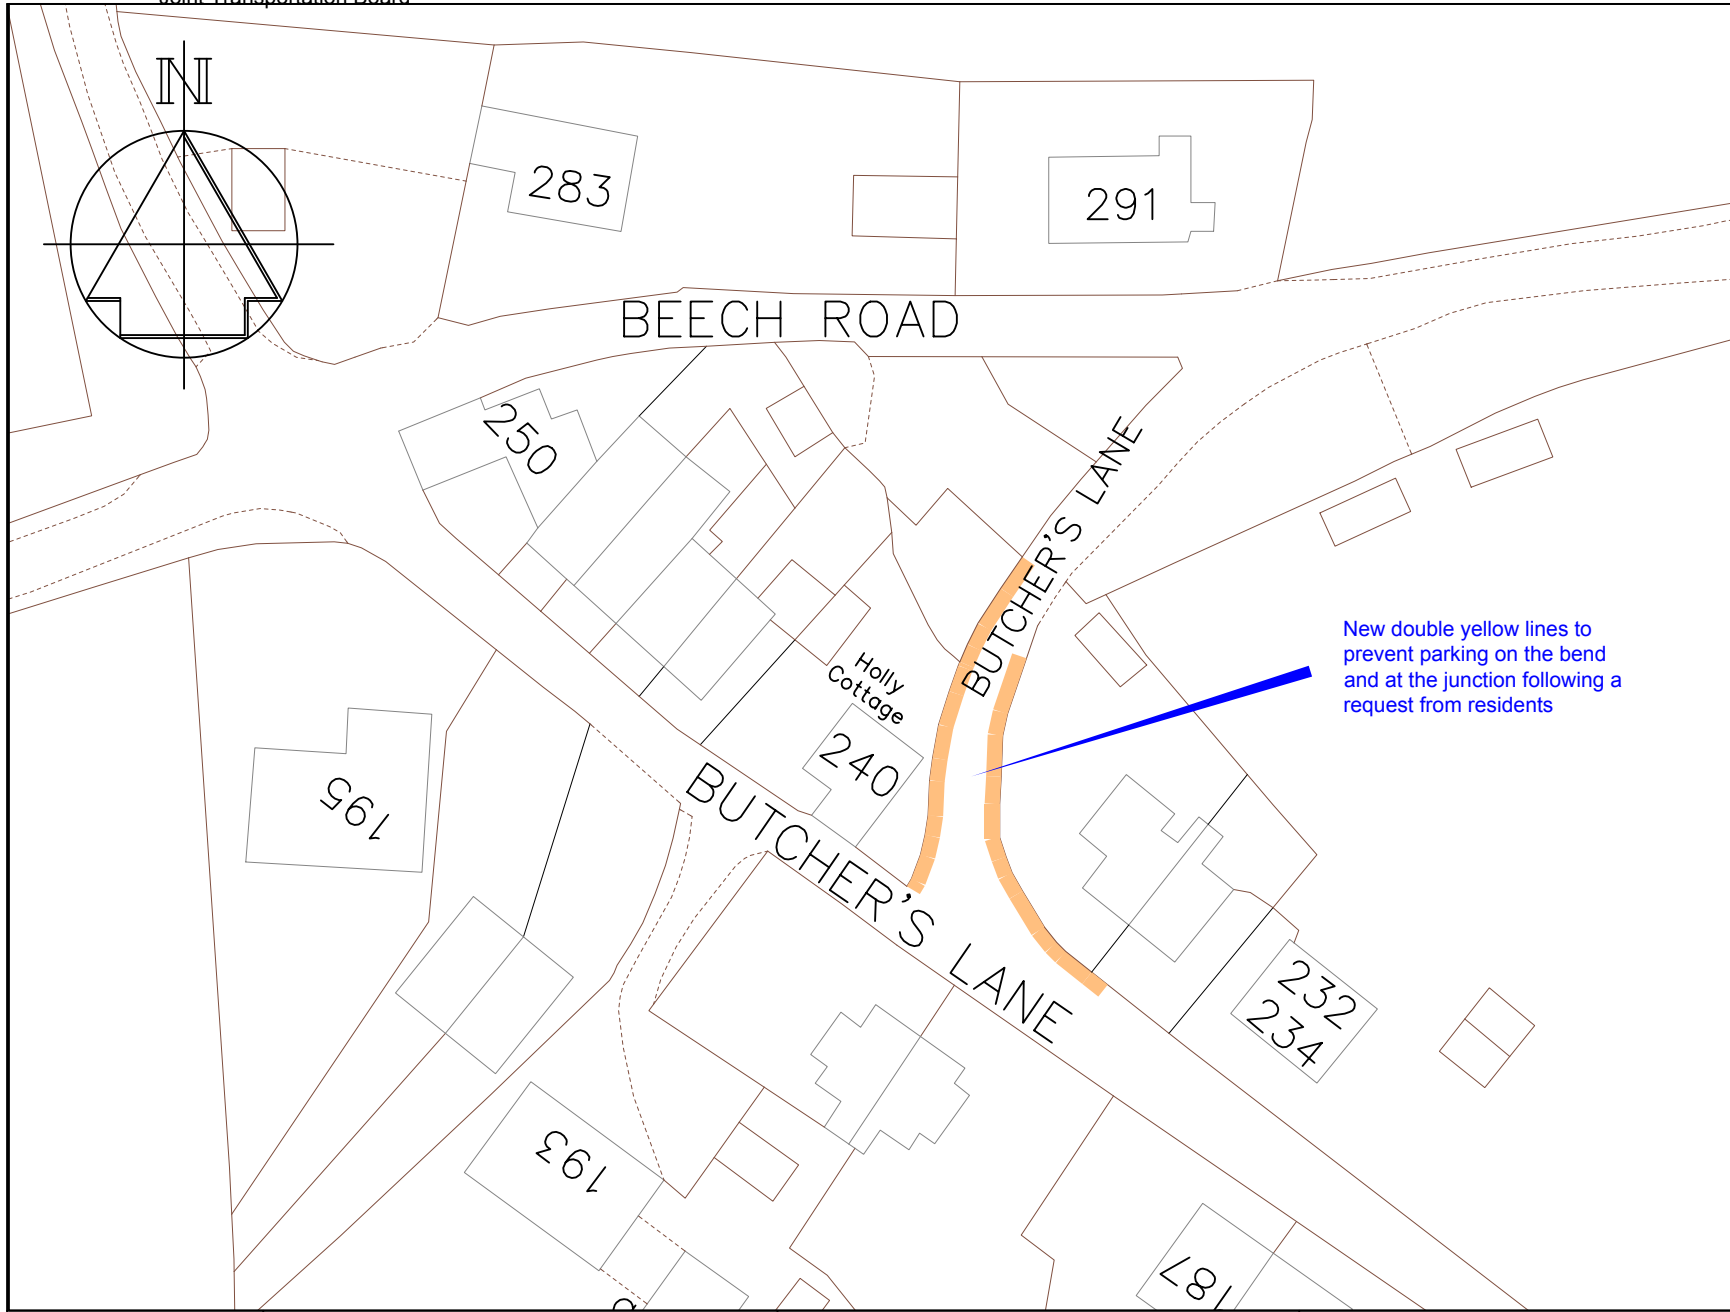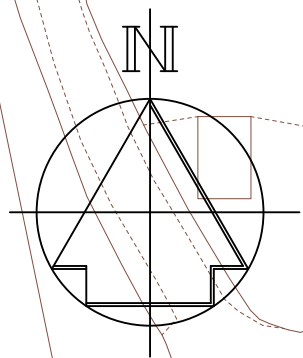

New double yellow lines to prevent parking on the bend and at the junction following a request from residents

Key

— Proposed 'No waiting at any time' (double yellow lines)




Technical Services
 Gibson Building
 Gibson Drive
 Kings Hill
 West Malling
 Kent ME19 4LZ
 Tel: 01732 844522 Fax: 01732 876317

Project Title
Local Parking Plan - Phase 8
 Formal consultation


Drawing Title
Mereworth
 Butcher's Lane (Herne Pound)

Drawn ACB	Checked AY	Date 8/2015
Scale 1 : 500 @ A4		
Drawing No. DD/577/29		Rev

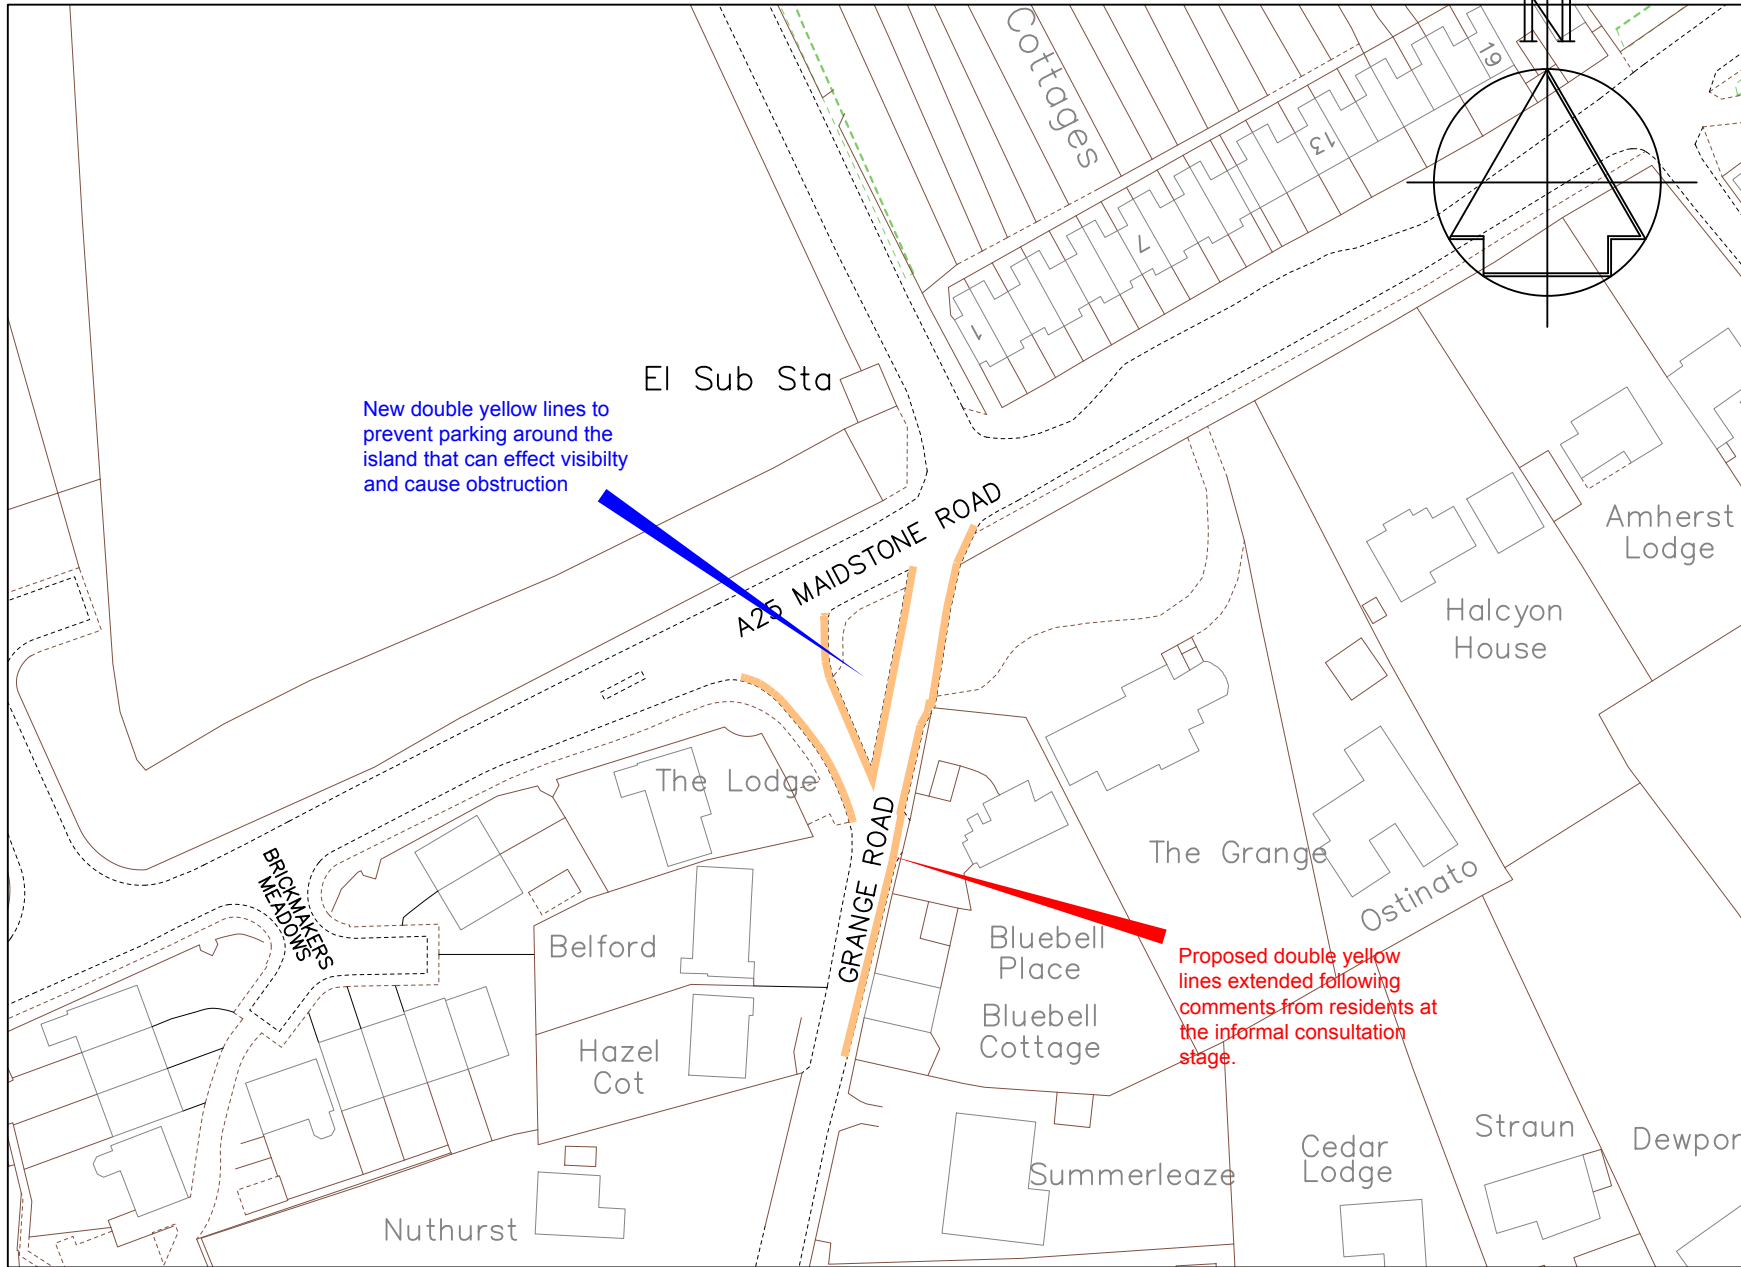

New double yellow lines to prevent parking around the island that can effect visibility and cause obstruction

Proposed double yellow lines extended following comments from residents at the informal consultation stage.

KEY
 Proposed "No waiting at any time" (Double yellow lines)




Technical Services
 Gibson Building
 Gibson Drive
 Kings Hill
 West Malling
 Kent ME19 4LZ
 Tel: 01732 844522 Fax: 01732 876317

Project Title
Local Parking Plan - Phase 8
 Formal consultation

Drawing Title
Platt
 A25 Maidstone Road and
 Grange Road

A DYL extended		11/15
Revision		Date
Drawn ACB	Checked AY	Date 8/2015
Scale 1 : 1000 @ A4		
Drawing No. DD/577/30		Rev A

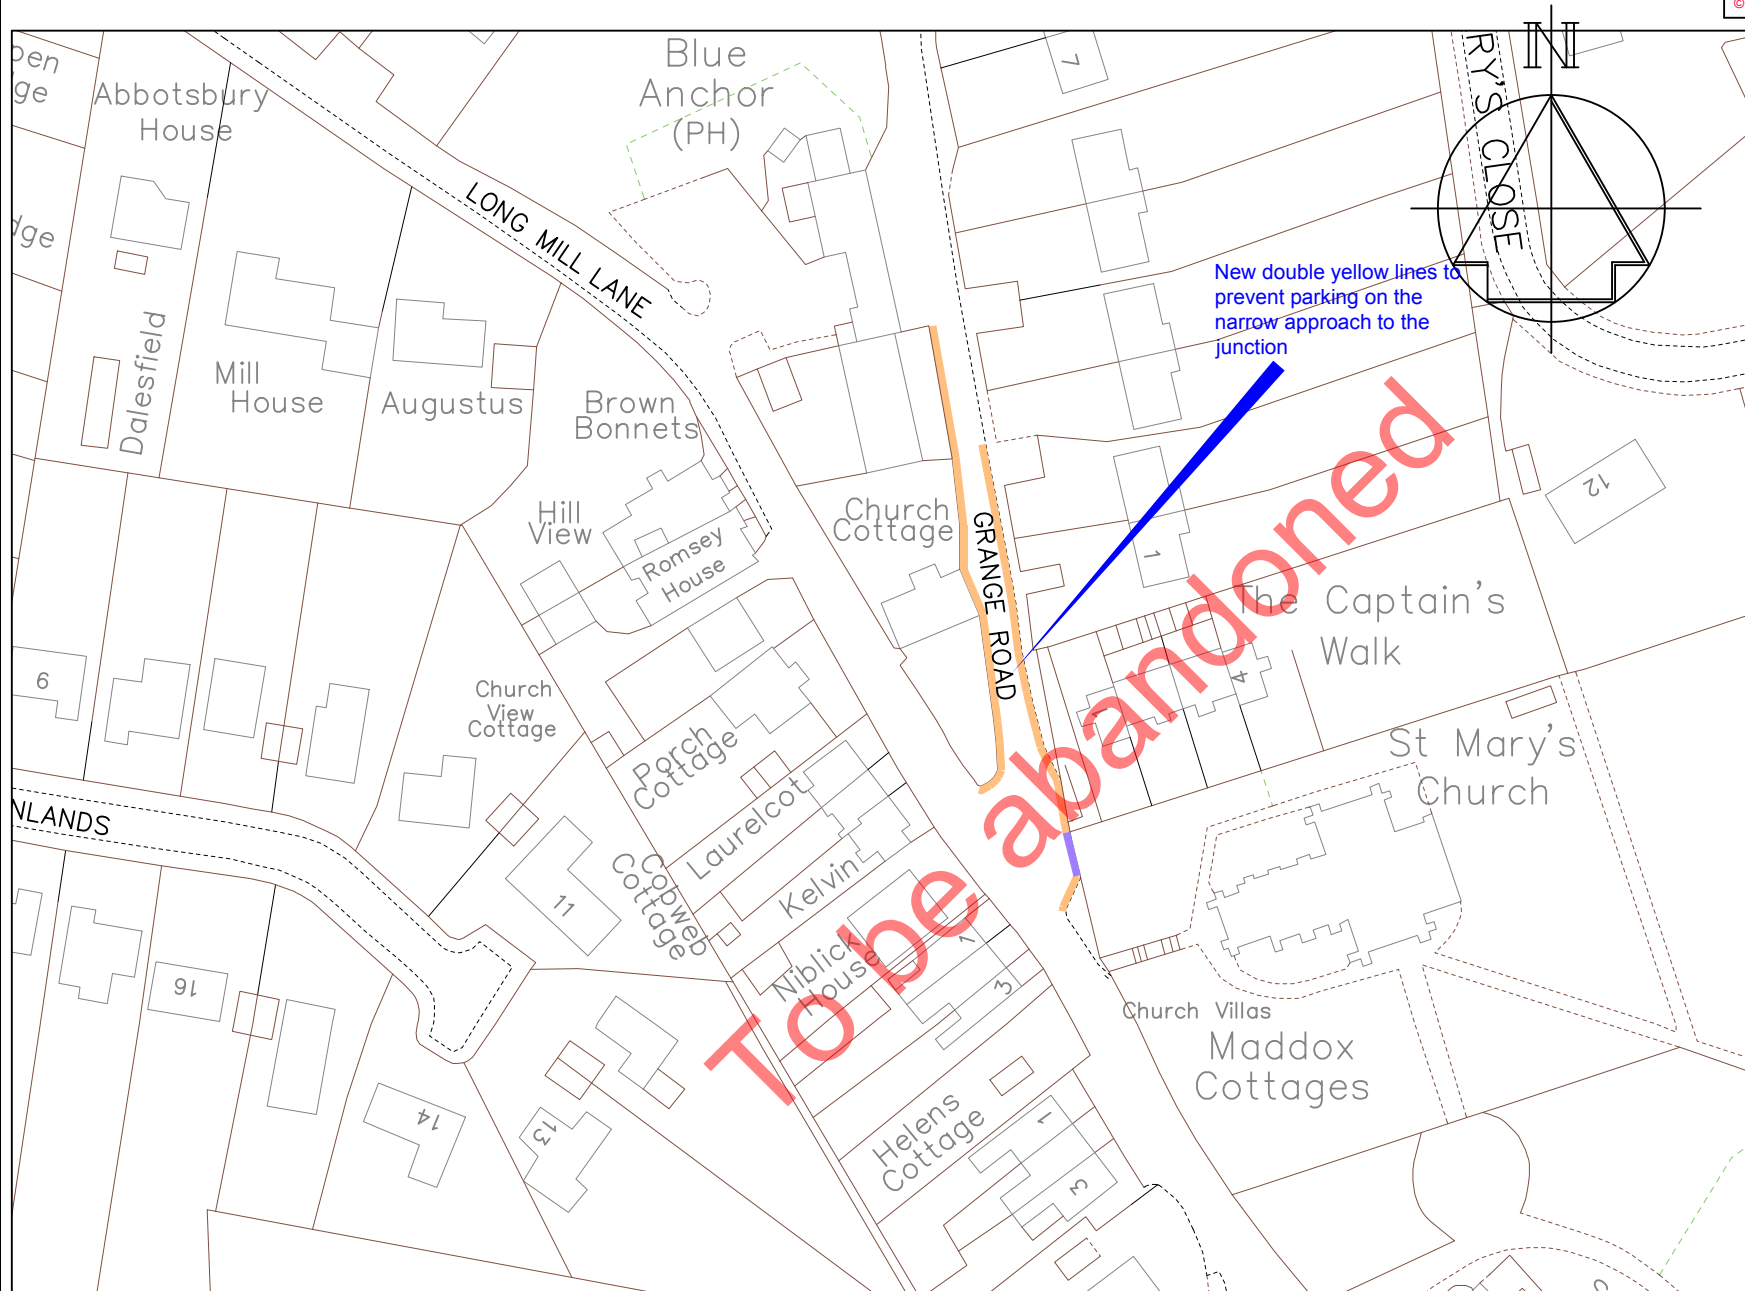

KEY

- Existing disabled parking bay
- Proposed "No waiting at any time" (Double yellow lines)

To be abandoned




Technical Services
 Gibson Building
 Gibson Drive
 Kings Hill
 West Malling
 Kent ME19 4LZ
 Tel: 01732 844522 Fax: 01732 876317

Project Title
Local Parking Plan - Phase 8
 Formal consultation

Drawing Title
Platt
 Grange Road and
 Long Mill Lane

Drawn ACB	Checked AY	Date 8/2015
Scale 1 : 1000 @ A4		
Drawing No. DD/577/31		Rev

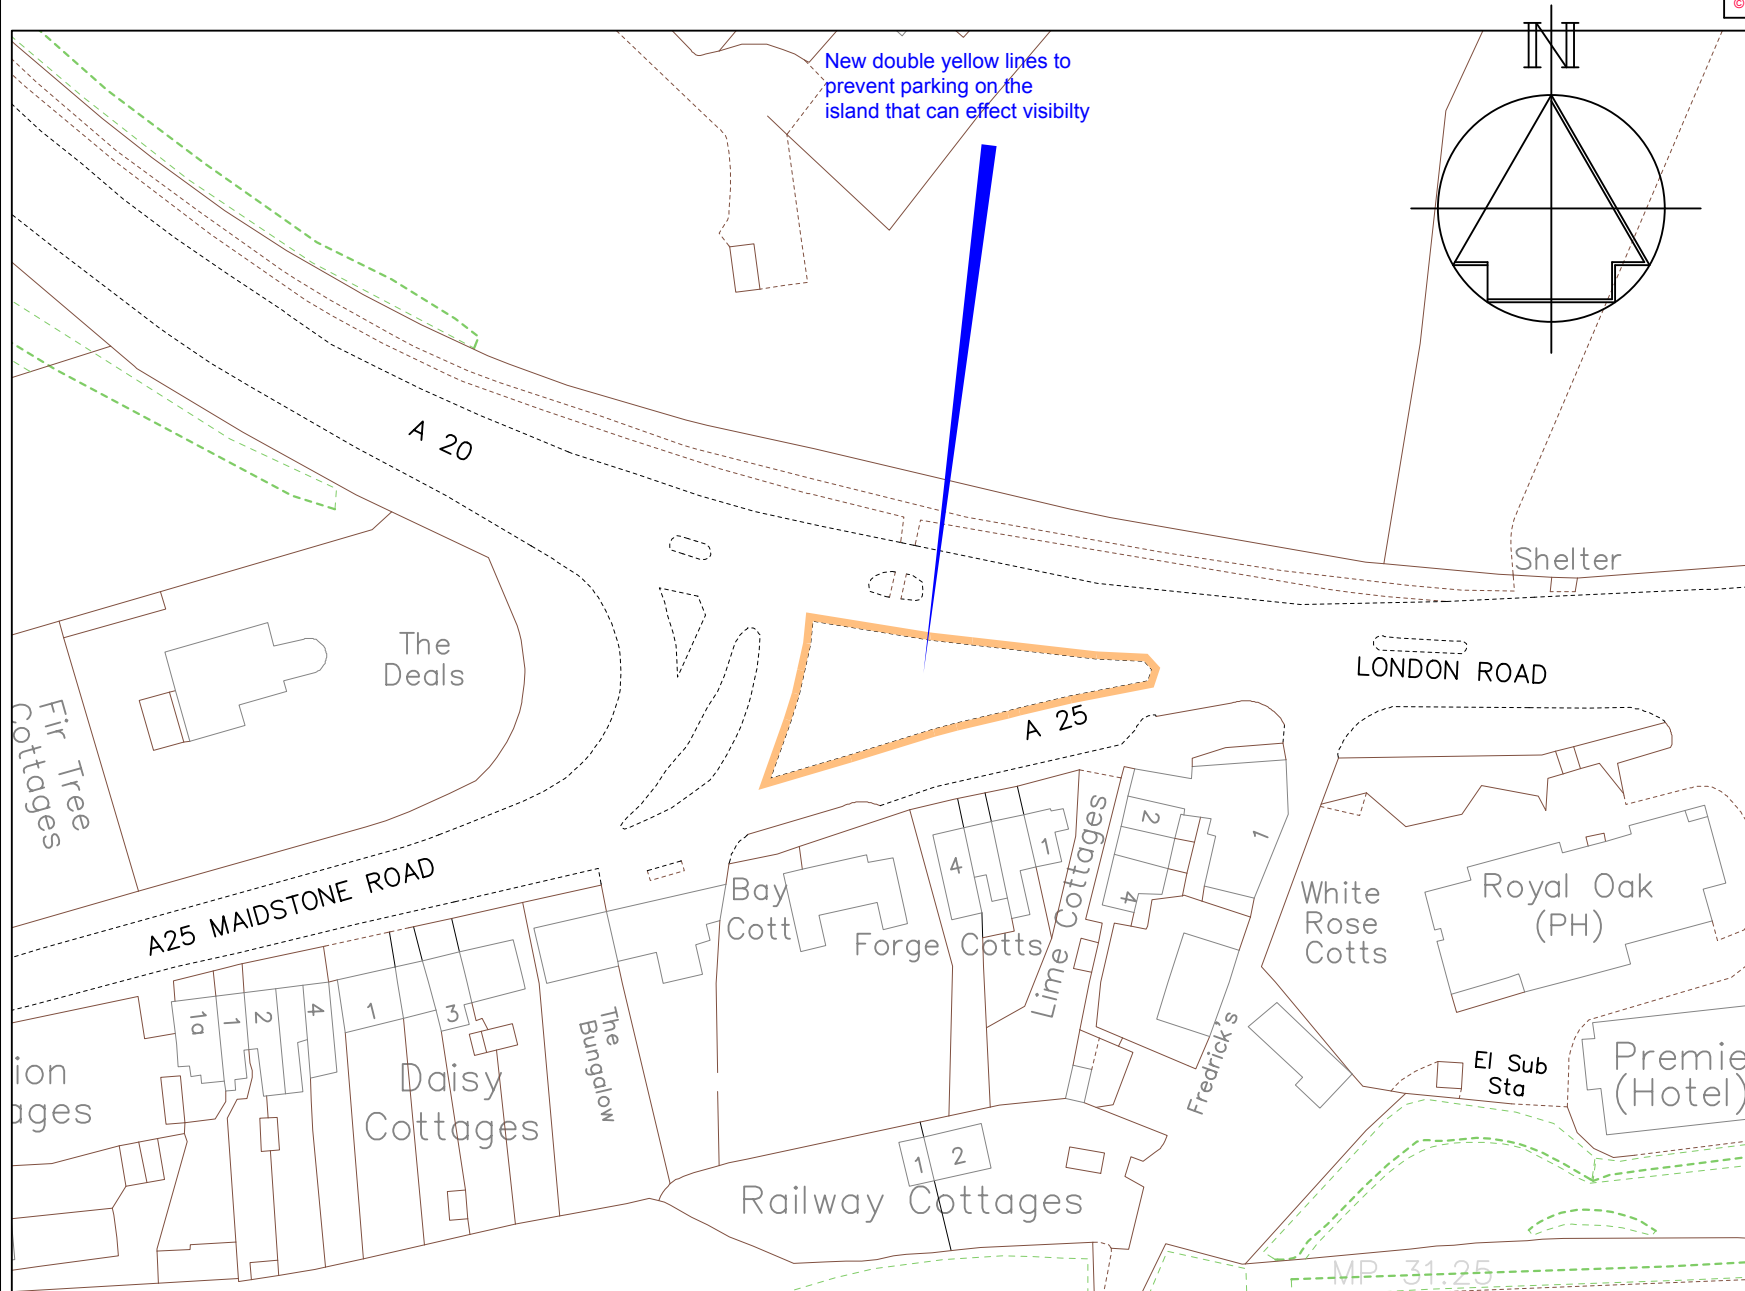

KEY

— Proposed "No waiting at any time" (Double yellow lines)



Technical Services
 Gibson Building
 Gibson Drive
 Kings Hill
 West Malling
 Kent ME19 4LZ
 Tel: 01732 844522 Fax: 01732 876317


Project Title
Local Parking Plan - Phase 8
 Formal consultation

Drawing Title
Platt
 A25 / A20 Wrotham Heath

Drawn ACB	Checked AY	Date 8/2015
---------------------	----------------------	-----------------------


Scale 1 : 1000 @ A4

Drawing No. DD/577/32	Rev
---------------------------------	-----

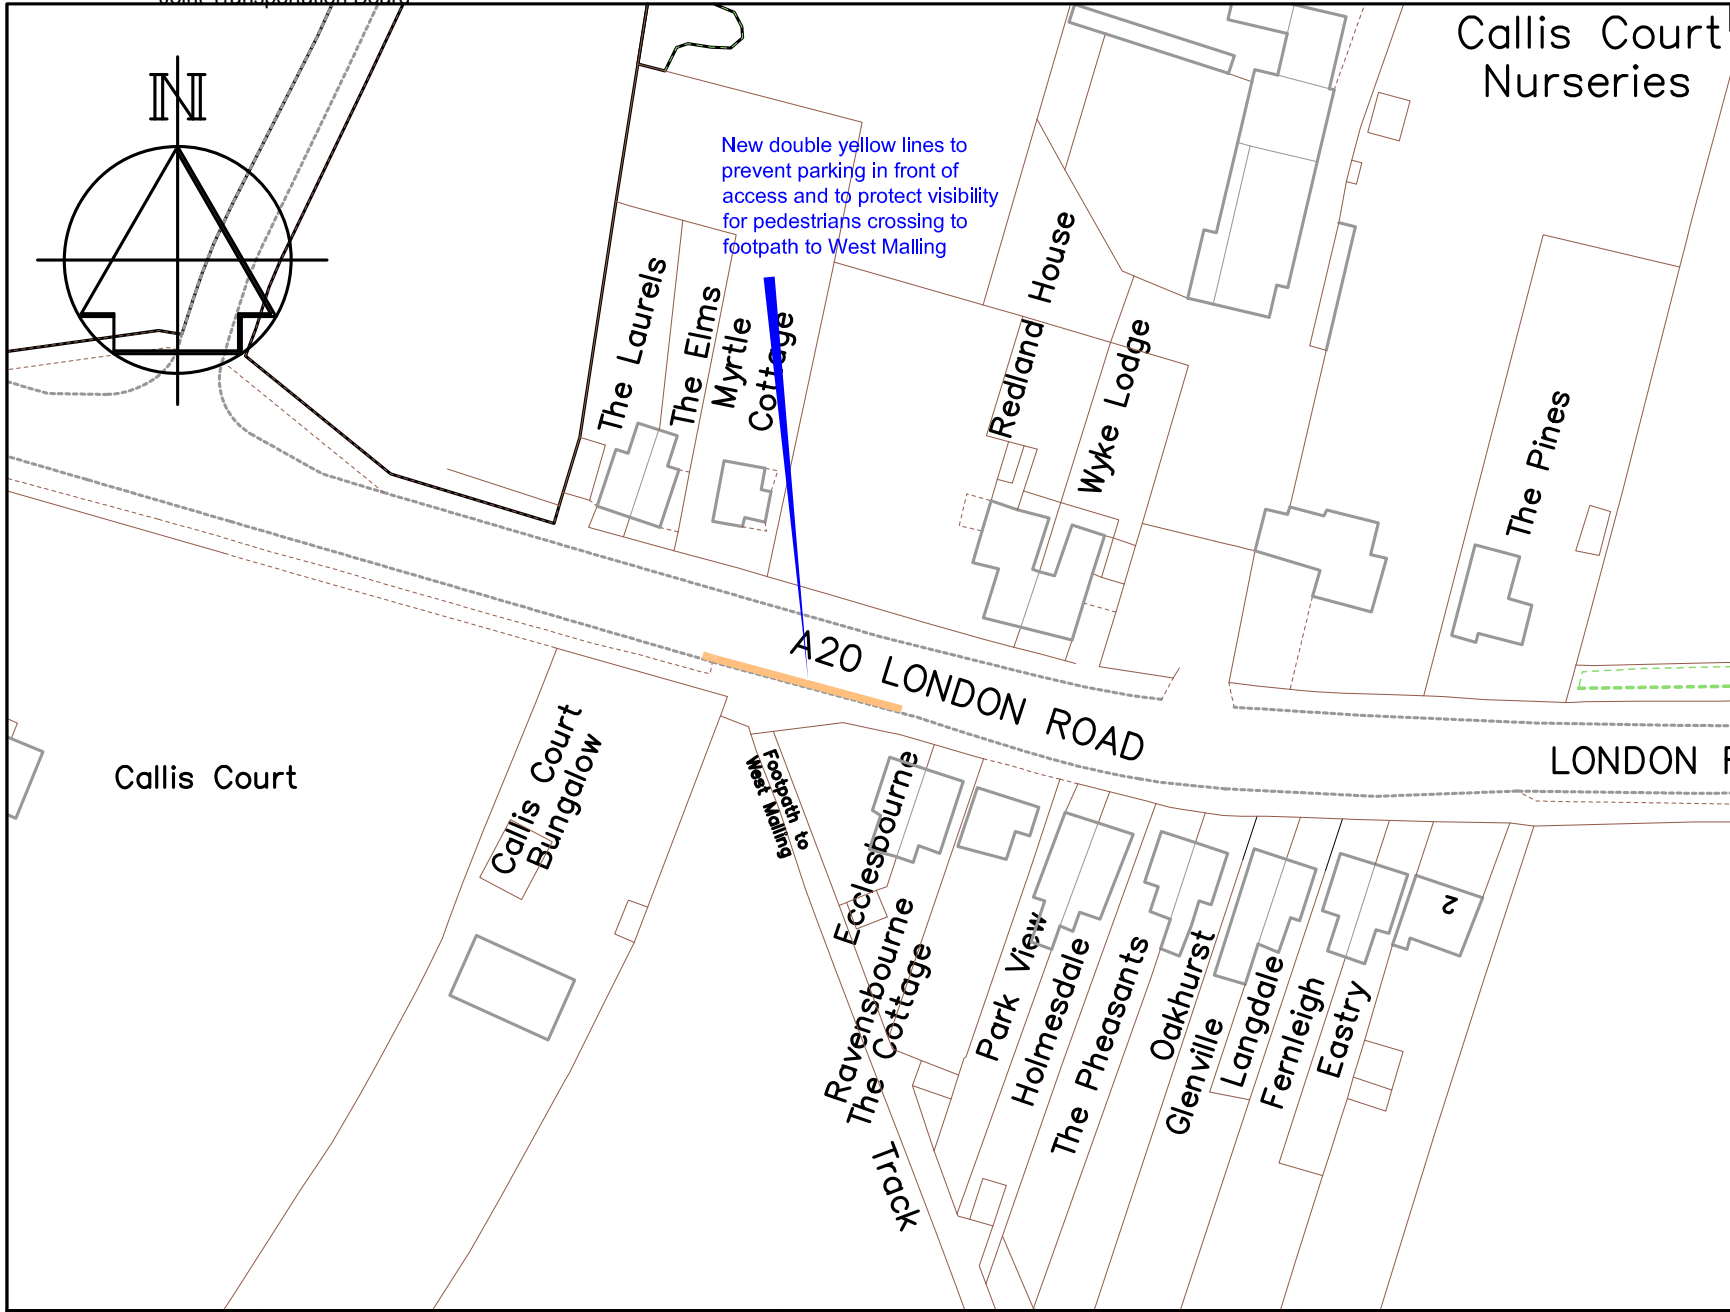

New double yellow lines to prevent parking in front of access and to protect visibility for pedestrians crossing to footpath to West Malling

Key

 Proposed 'No waiting at any time' (double yellow lines)




Technical Services
 Gibson Building
 Gibson Drive
 Kings Hill
 West Malling
 Kent ME19 4LZ
 Tel: 01732 844522 Fax: 01732 876317

Project Title
Local Parking Plan - Phase 8
 Formal consultation

Drawing Title
Ryarsh
 A20 London Road

Drawn ACB	Checked AY	Date 8/2015
Scale 1 : 1000 @ A4		
Drawing No. DD/577/33		Rev

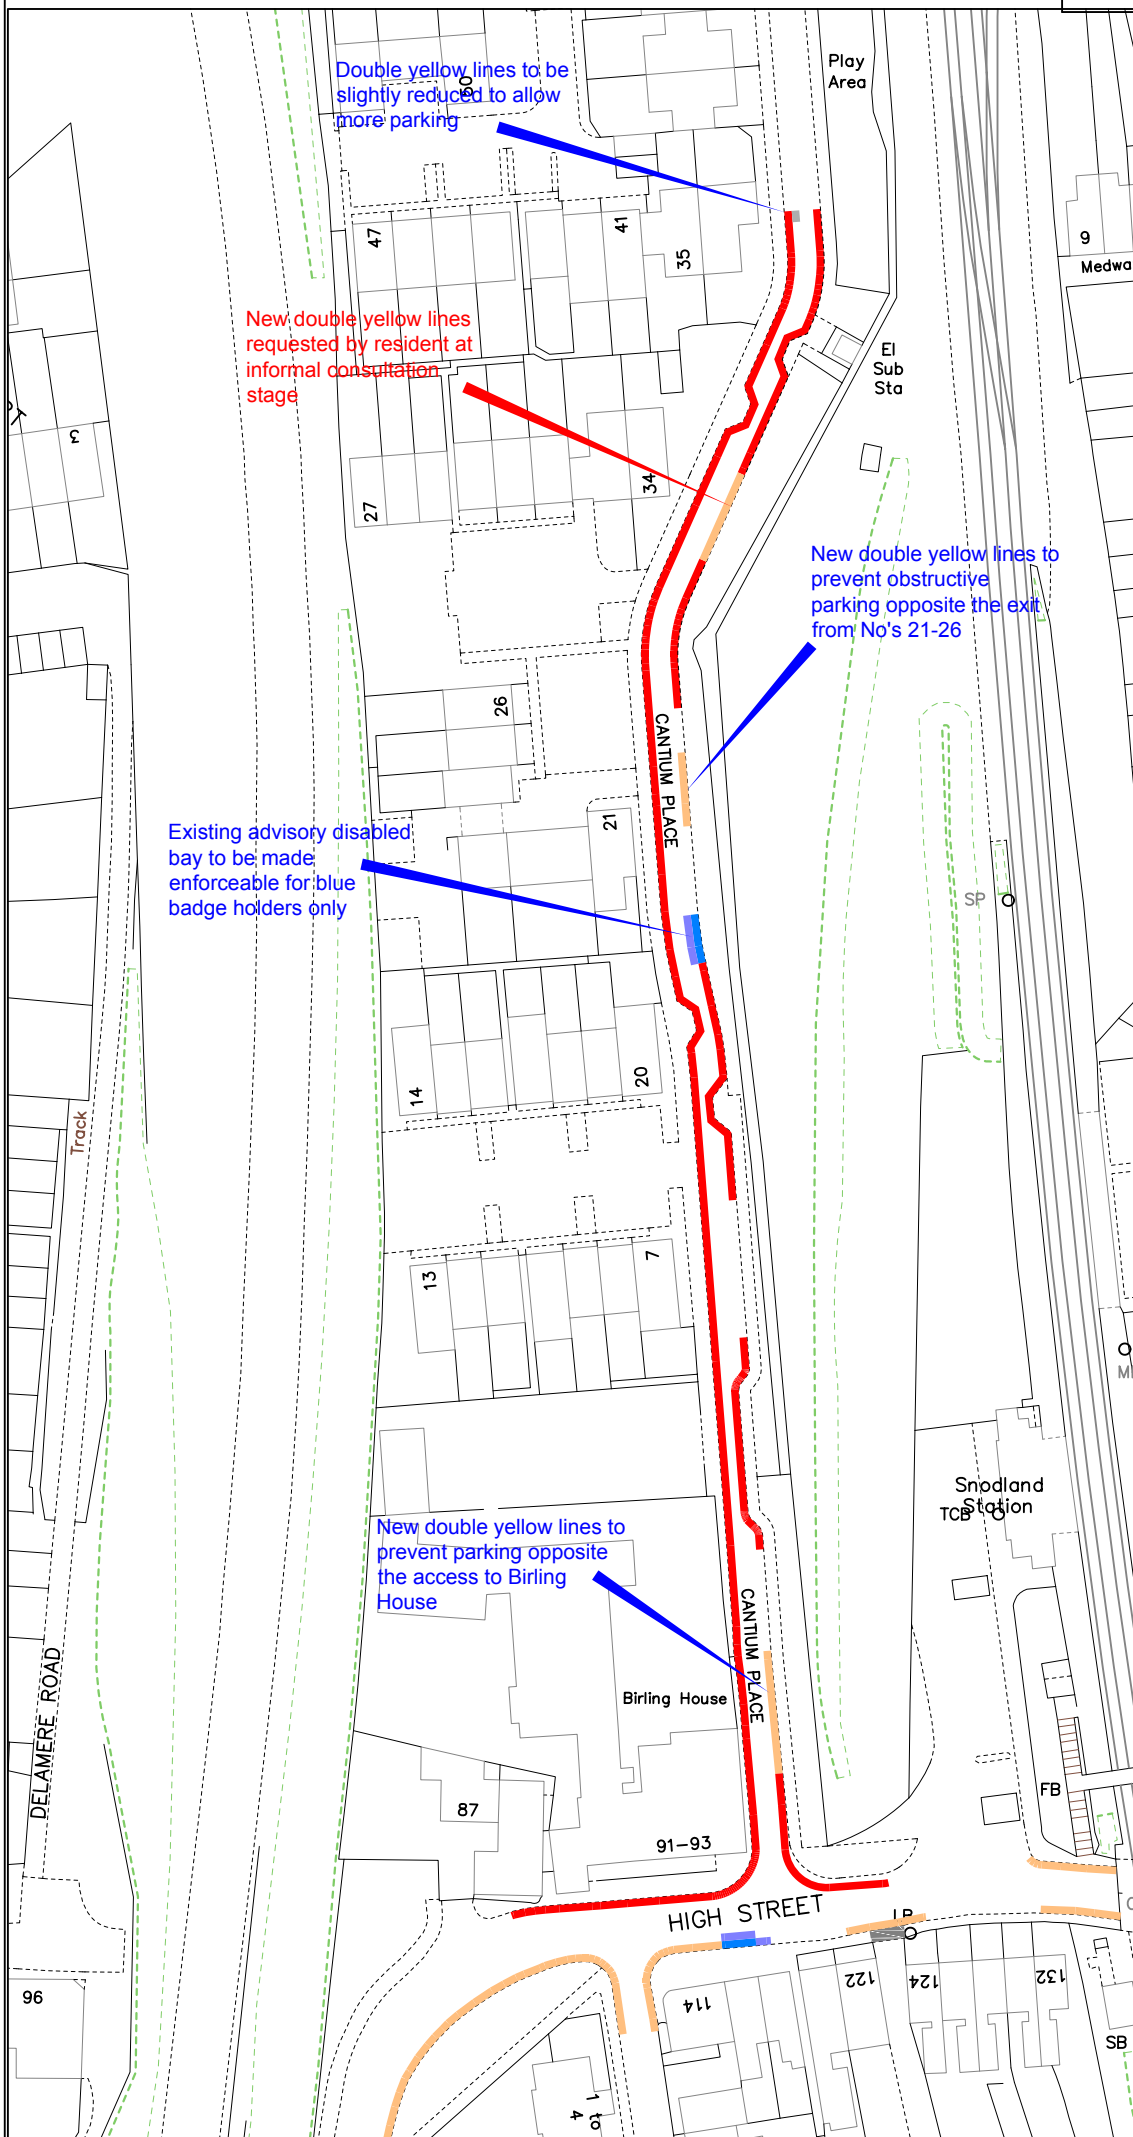

Key

- Existing 'No waiting at any time' (double yellow lines)
- Proposed 'No waiting at any time' (double yellow lines)
- Existing advisory disabled parking bay
- Proposed enforceable disabled parking bay

A DYL altered by 34	11/15
Revision	Date



Technical Services
 Gibson Building
 Gibson Drive
 Kings Hill
 West Malling
 Kent ME19 4LZ
 Tel: 01732 844522 Fax: 01732 876317

Project Title
Local Parking Plan - Phase 8
 Formal consultation


Drawing Title
Snodland
Cantium Place

Drawn ACB Checked AY Date 8/2015

Scale 1 : 1000 @ A4

Drawing No.
DD/577/34

Rev
A

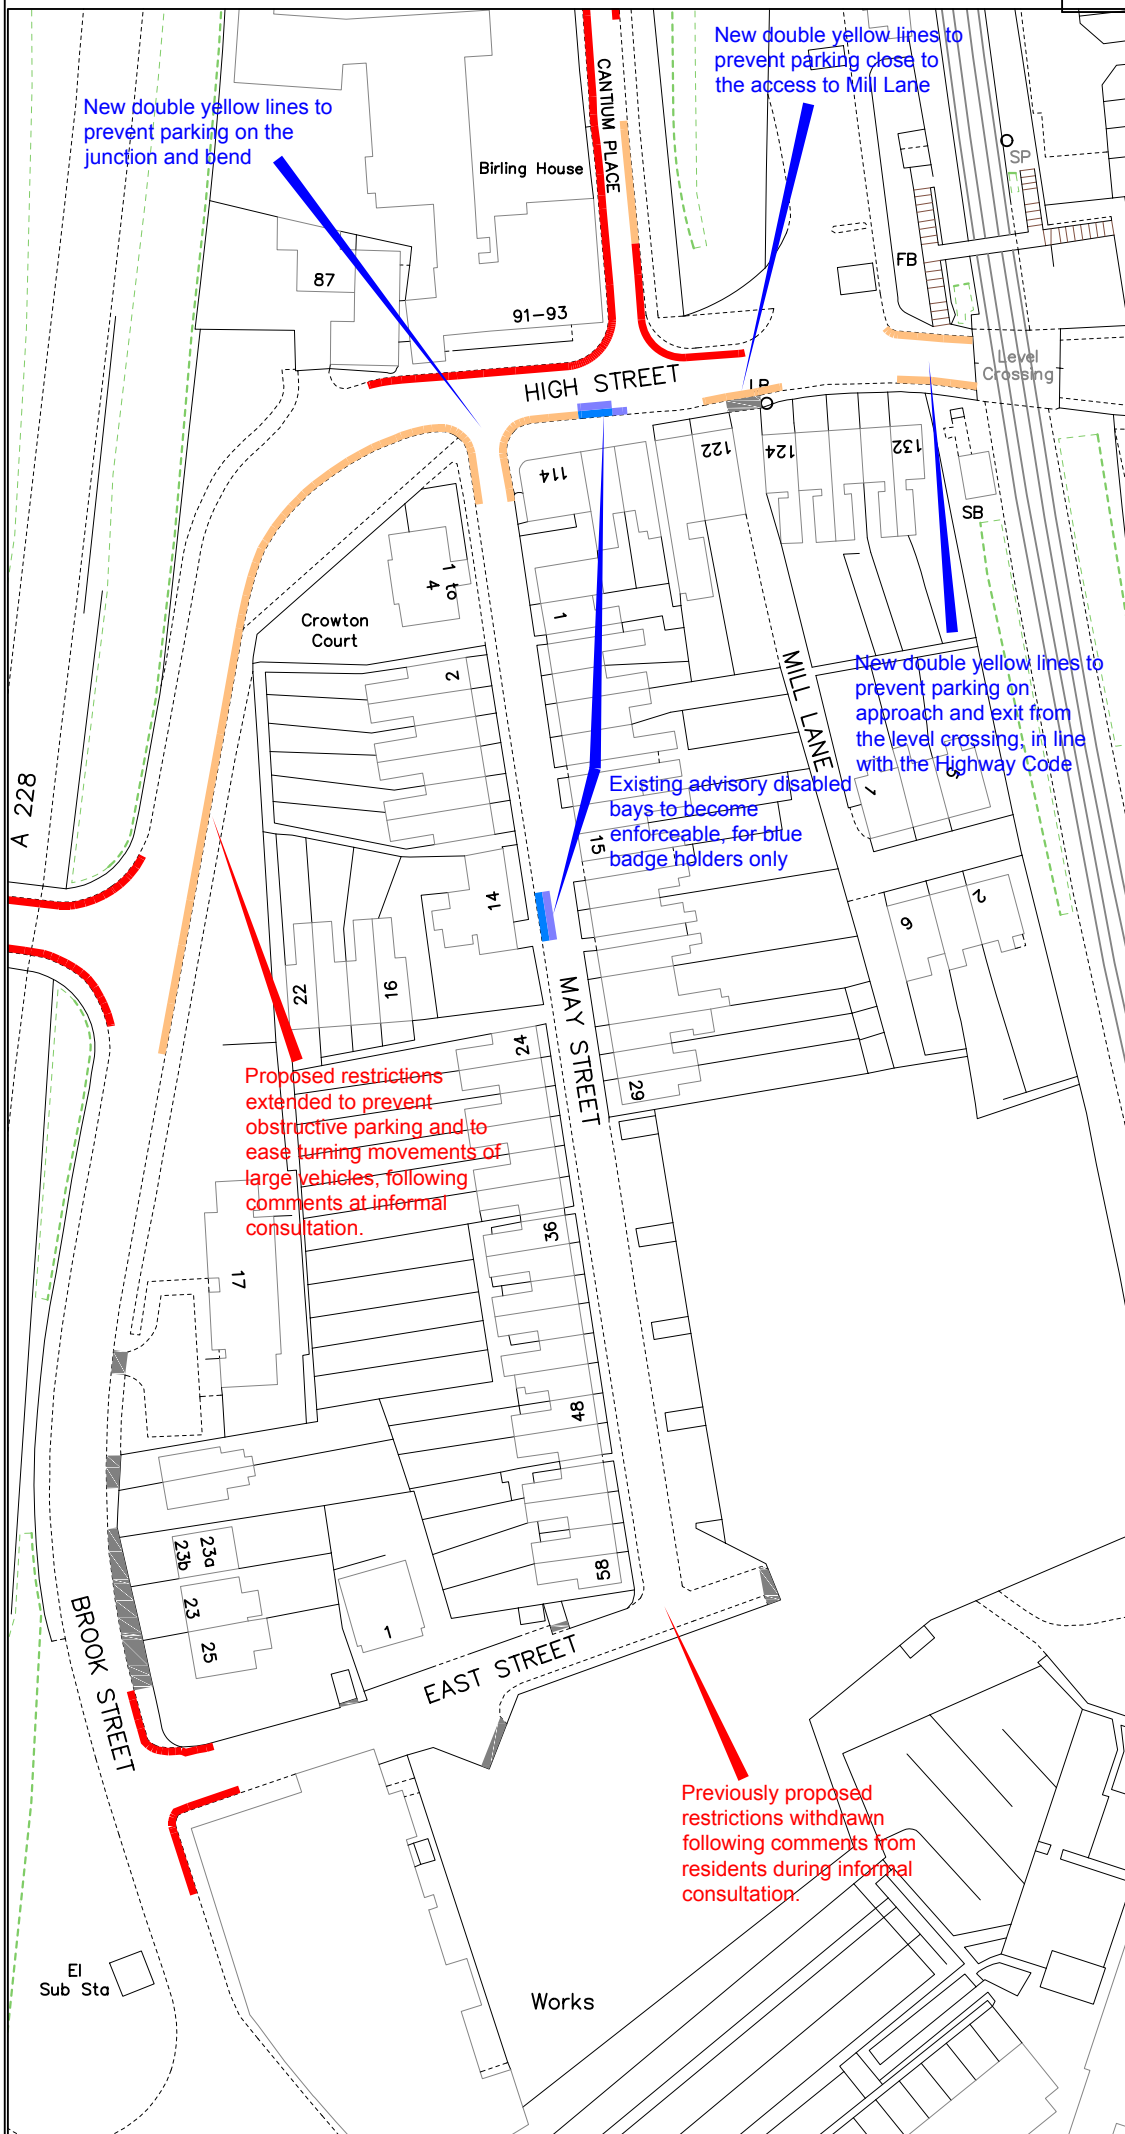

Key

- Existing 'No waiting at any time' (double yellow lines)
- Proposed 'No waiting at any time' (double yellow lines)
- Existing advisory disabled parking bay
- Proposed enforceable disabled parking bay

A DYL changed	11/15
---------------	-------

Revision	Date
----------	------



Technical Services
 Gibson Building
 Gibson Drive
 Kings Hill
 West Malling
 Kent ME19 4LZ
 Tel: 01732 844522 Fax: 01732 876317


Project Title
 Local Parking Plan - Phase 8
 Formal consultation

Drawing Title
 Snodland
 High Street and May Street

Drawn ACB	Checked AY	Date 8/2015
-----------	------------	-------------

Scale 1 : 1000 @ A4

Drawing No. DD/577/35	Rev A
--------------------------	----------

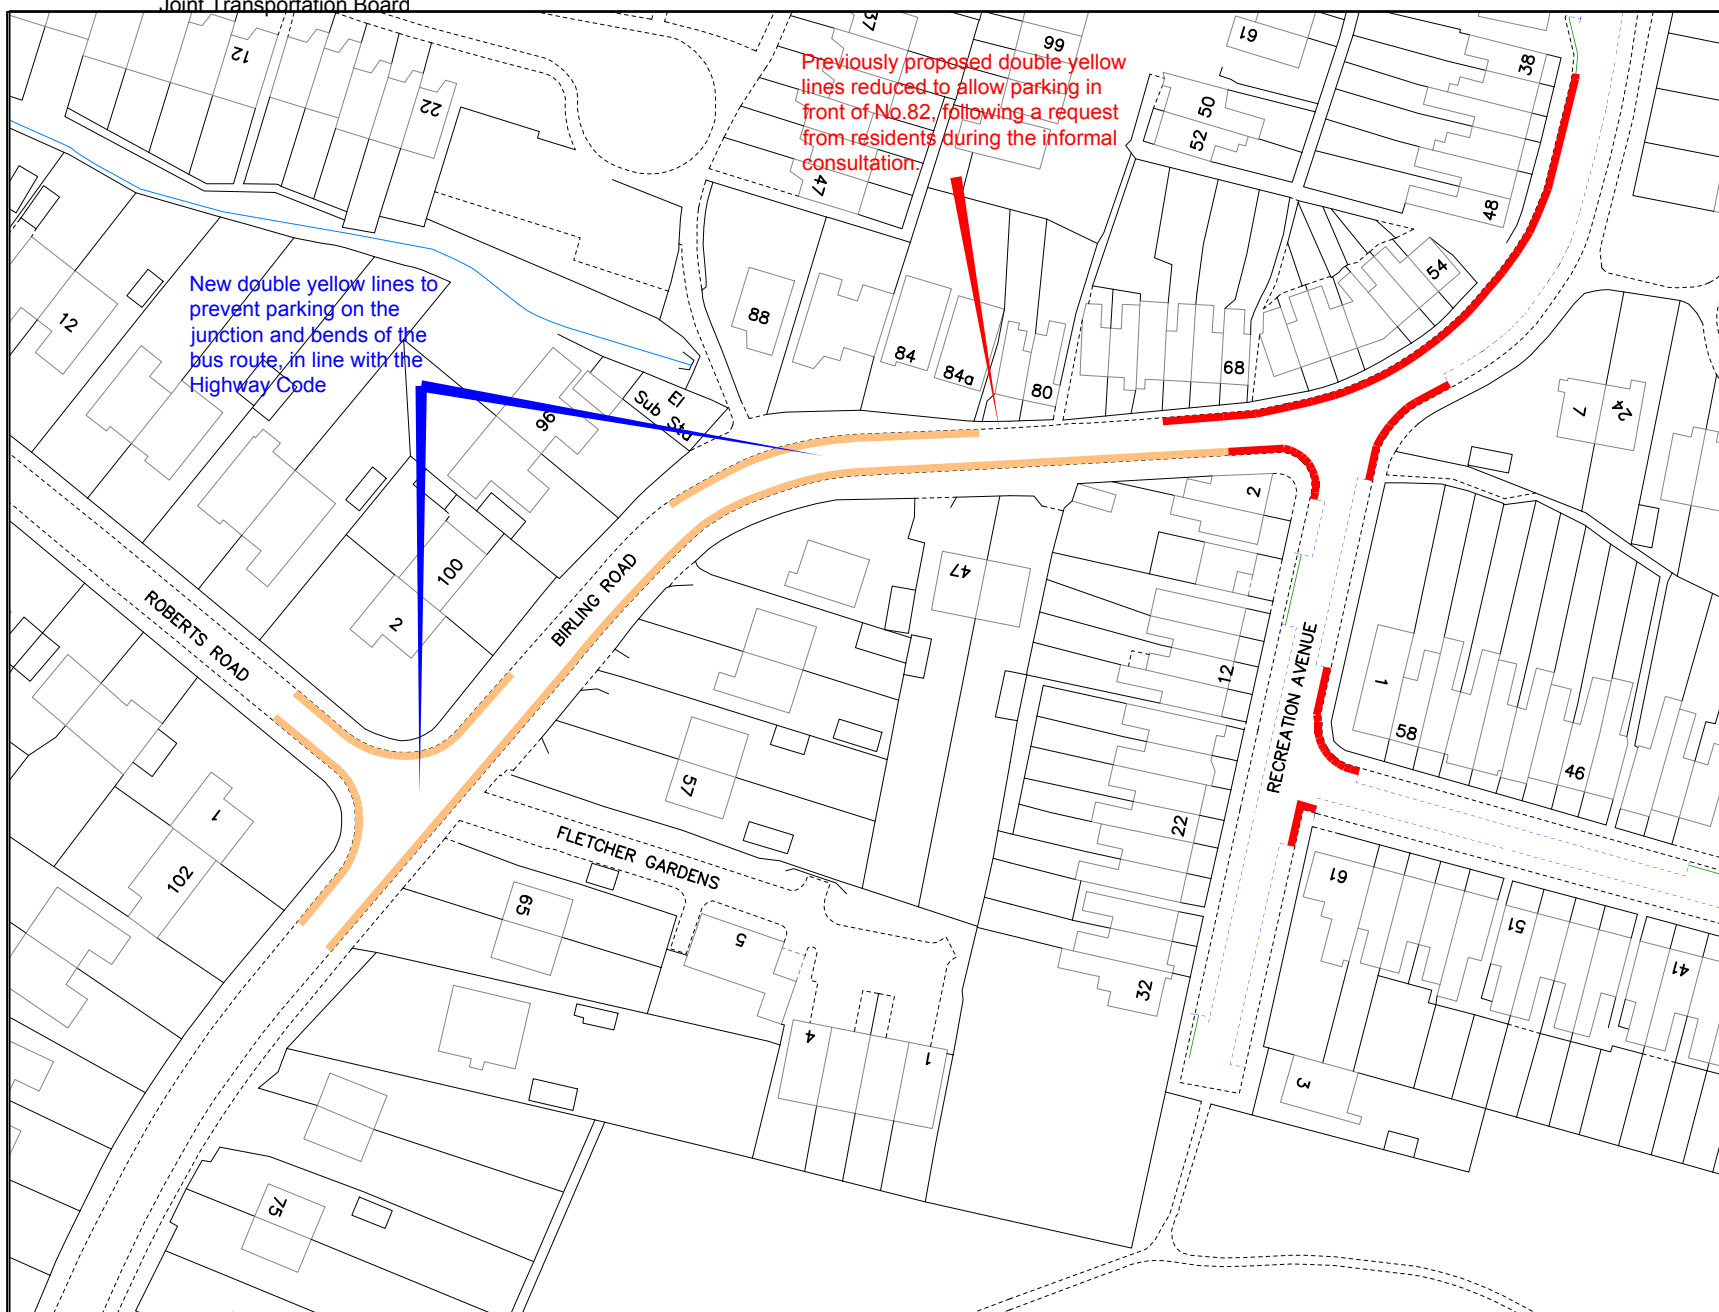

New double yellow lines to prevent parking on the junction and bends of the bus route, in line with the Highway Code

Previously proposed double yellow lines reduced to allow parking in front of No.82, following a request from residents during the informal consultation.

Key

- Existing 'No waiting at any time' (double yellow lines)
- Proposed 'No waiting at any time' (double yellow lines)


A DYL reduced		11/15
Revision		Date
Drawn ACB	Checked AY	Date 8/2015
Scale 1 : 1000 @ A4		
Drawing No. DD/577/36		Rev A



Technical Services
 Gibson Building
 Gibson Drive
 Kings Hill
 West Malling
 Kent ME19 4LZ
 Tel: 01732 844522 Fax: 01732 876317

Project Title
Local Parking Plan - Phase 8
 Formal consultation

Drawing Title
Snodland
 Birling Road
 (Roberts Rd to Recreation Ave)

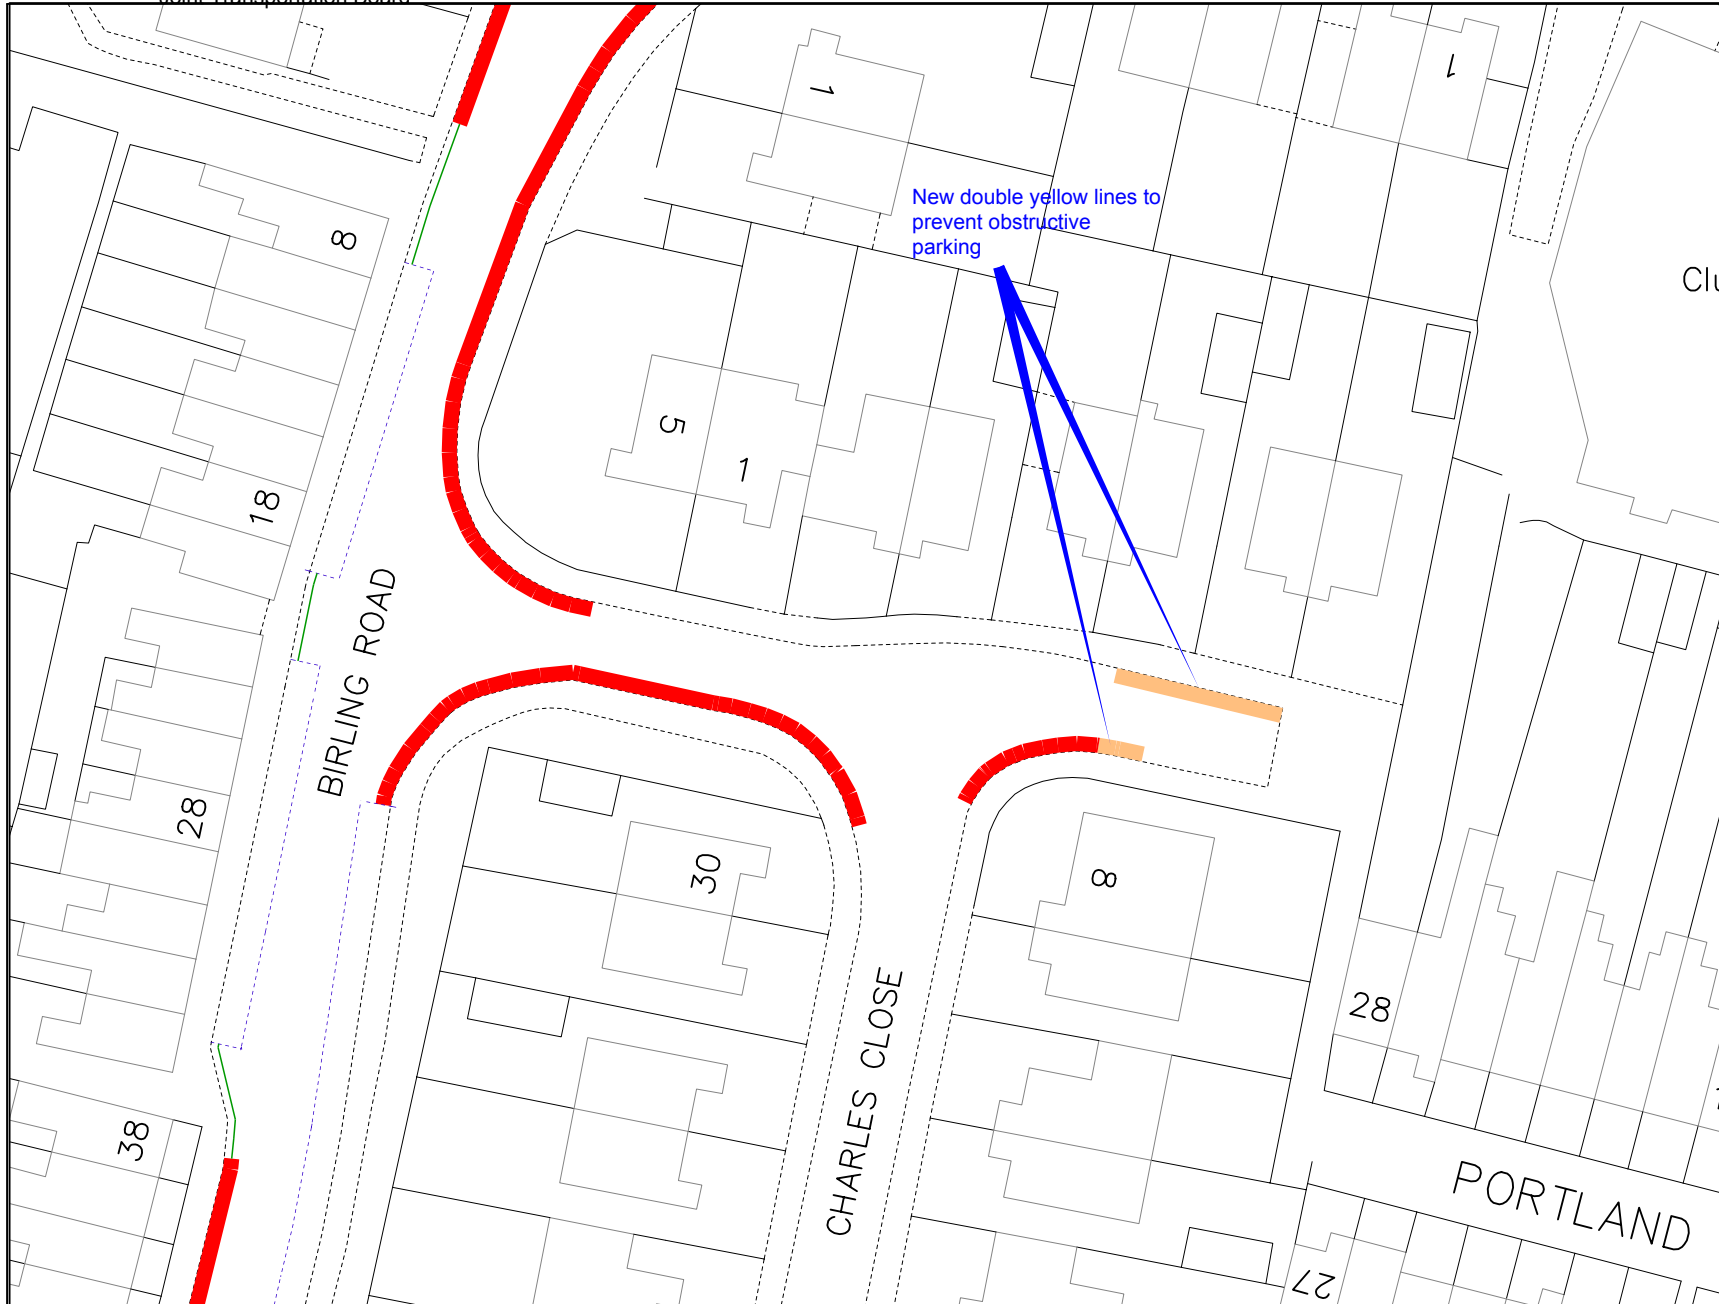

Key

- Existing 'No waiting at any time' (double yellow lines)
- Proposed 'No waiting at any time' (double yellow lines)




Technical Services
 Gibson Building
 Gibson Drive
 Kings Hill
 West Malling
 Kent ME19 4LZ
 Tel: 01732 844522 Fax: 01732 876317

Project Title
Local Parking Plan - Phase 8
 Formal consultation

Drawing Title
Snodland
 Charles Close

Drawn ACB	Checked AY	Date 8/2015
Scale 1 : 500 @ A4		
Drawing No. DD/577/37		Rev

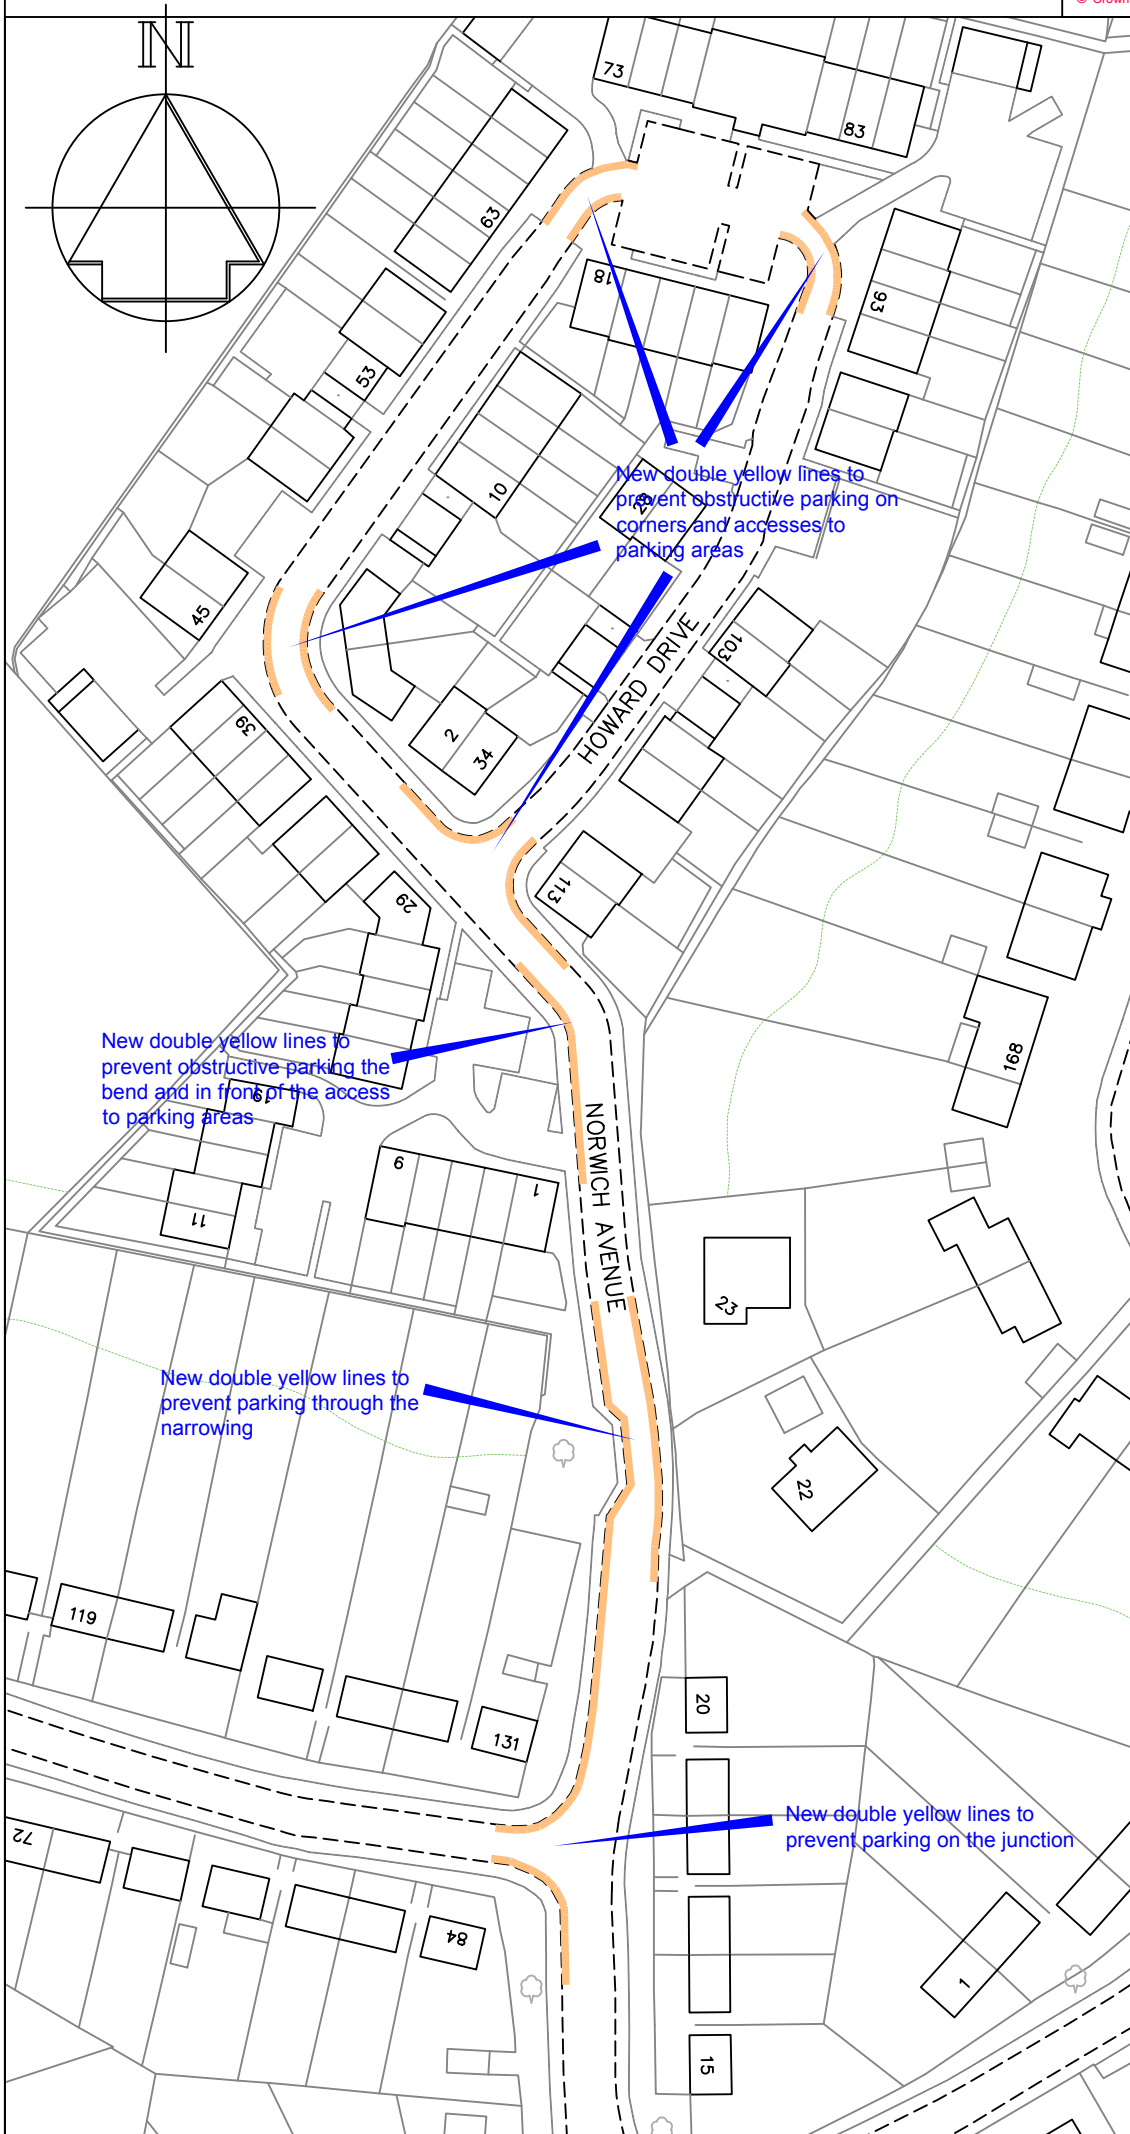

Key

— Proposed 'No waiting at any time' (double yellow lines)

Revision	Date
----------	------



STREETSCENE,
LEISURE & TECHNICAL
SERVICES

Transportation Team
Gibson Building
Gibson Drive
Kings Hill
West Malling
Kent ME19 4LZ
Tel: 01732 844522 Fax: 01732 876317


Project Title
Local Parking Plan - Phase 8
Formal consultation

Drawing Title
**Tonbridge
Howard Drive &
Norwich Avenue**

Drawn ACB | Checked AY | Date 8/2015

Scale 1 : 1000 @ A4

Drawing No. DD/577/38	Rev
--------------------------	-----

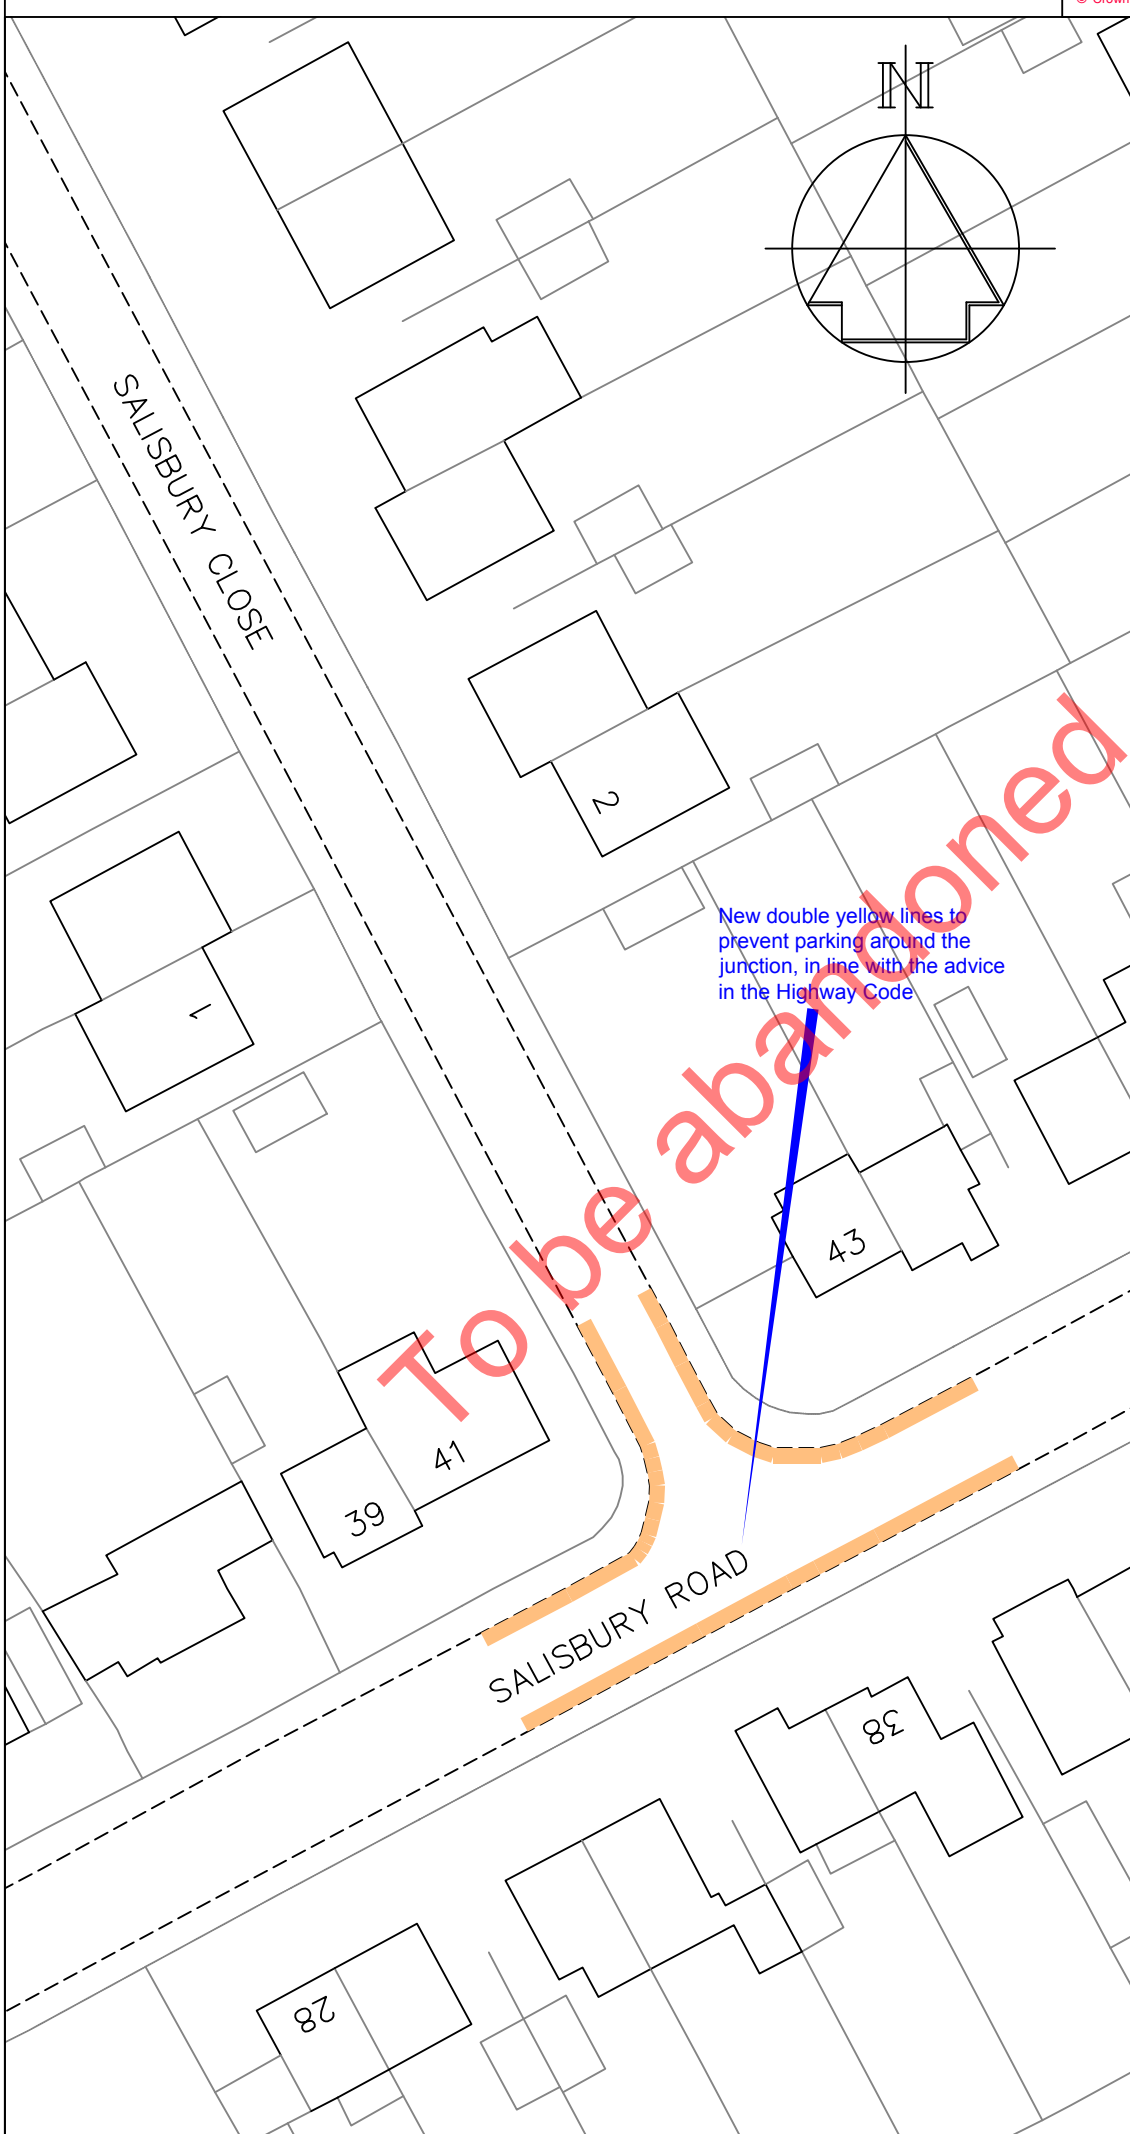



Key

— Proposed 'No waiting at any time' (double yellow lines)

New double yellow lines to prevent parking around the junction, in line with the advice in the Highway Code

To be abandoned

Revision		Date
		STREETSCENE, LEISURE & TECHNICAL SERVICES
Transportation Team Gibson Building Gibson Drive Kings Hill West Malling Kent ME19 4LZ Tel: 01732 844522 Fax: 01732 876317		
Project Title Local Parking Plan - Phase 8 Formal consultation		
Drawing Title Tonbridge Salisbury Road & Salisbury Close		
Drawn ACB	Checked AY	Date 8/2015
Scale 1 : 500 @ A4		
Drawing No. DD/577/39		Rev

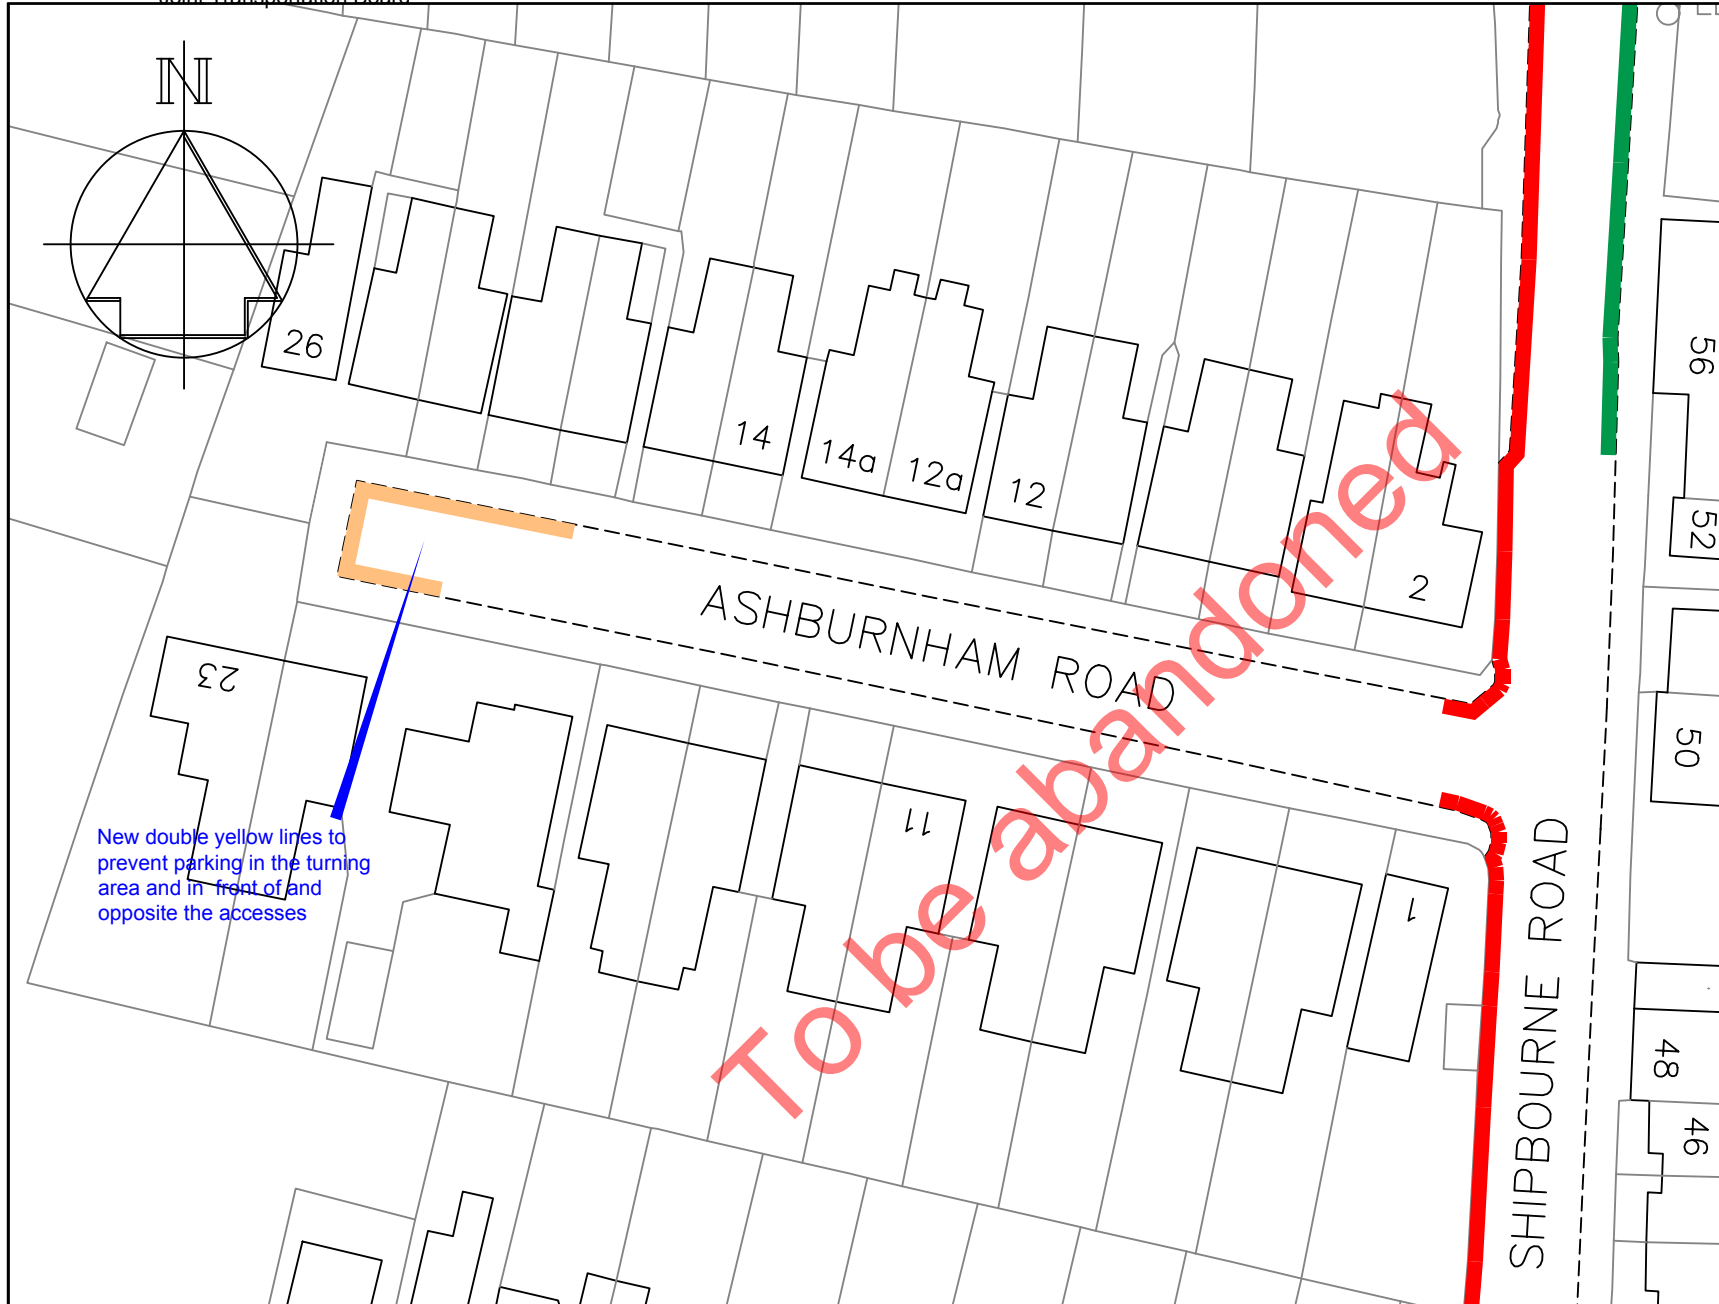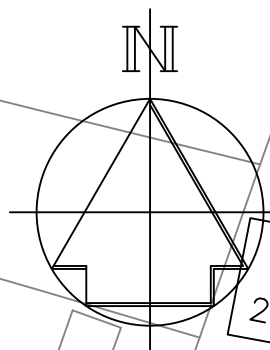

- Key**
- Existing 'No waiting at any time' (double yellow lines)
 - Existing 'Limited waiting, Mon-Sat, 8am-6pm, 1hour, no return within 2 hours' (parking bay)
 - Proposed 'No waiting at any time' (double yellow lines)

New double yellow lines to prevent parking in the turning area and in front of and opposite the accesses

To be abandoned




STREETSCENE,
LEISURE &
TECHNICAL SERVICES

Transportation Team
Gibson Building
Gibson Drive
Kings Hill
West Malling
Kent ME19 4LZ
Tel: 01732 844522 Fax: 01732 876317

Project Title
Local Parking Plan - Phase 8
Formal consultation

Drawing Title
Tonbridge
Ashburnham Road

Drawn ACB	Checked AY	Date 8/2015
Scale 1 : 500 @ A4		
Drawing No. DD/577/40		Rev

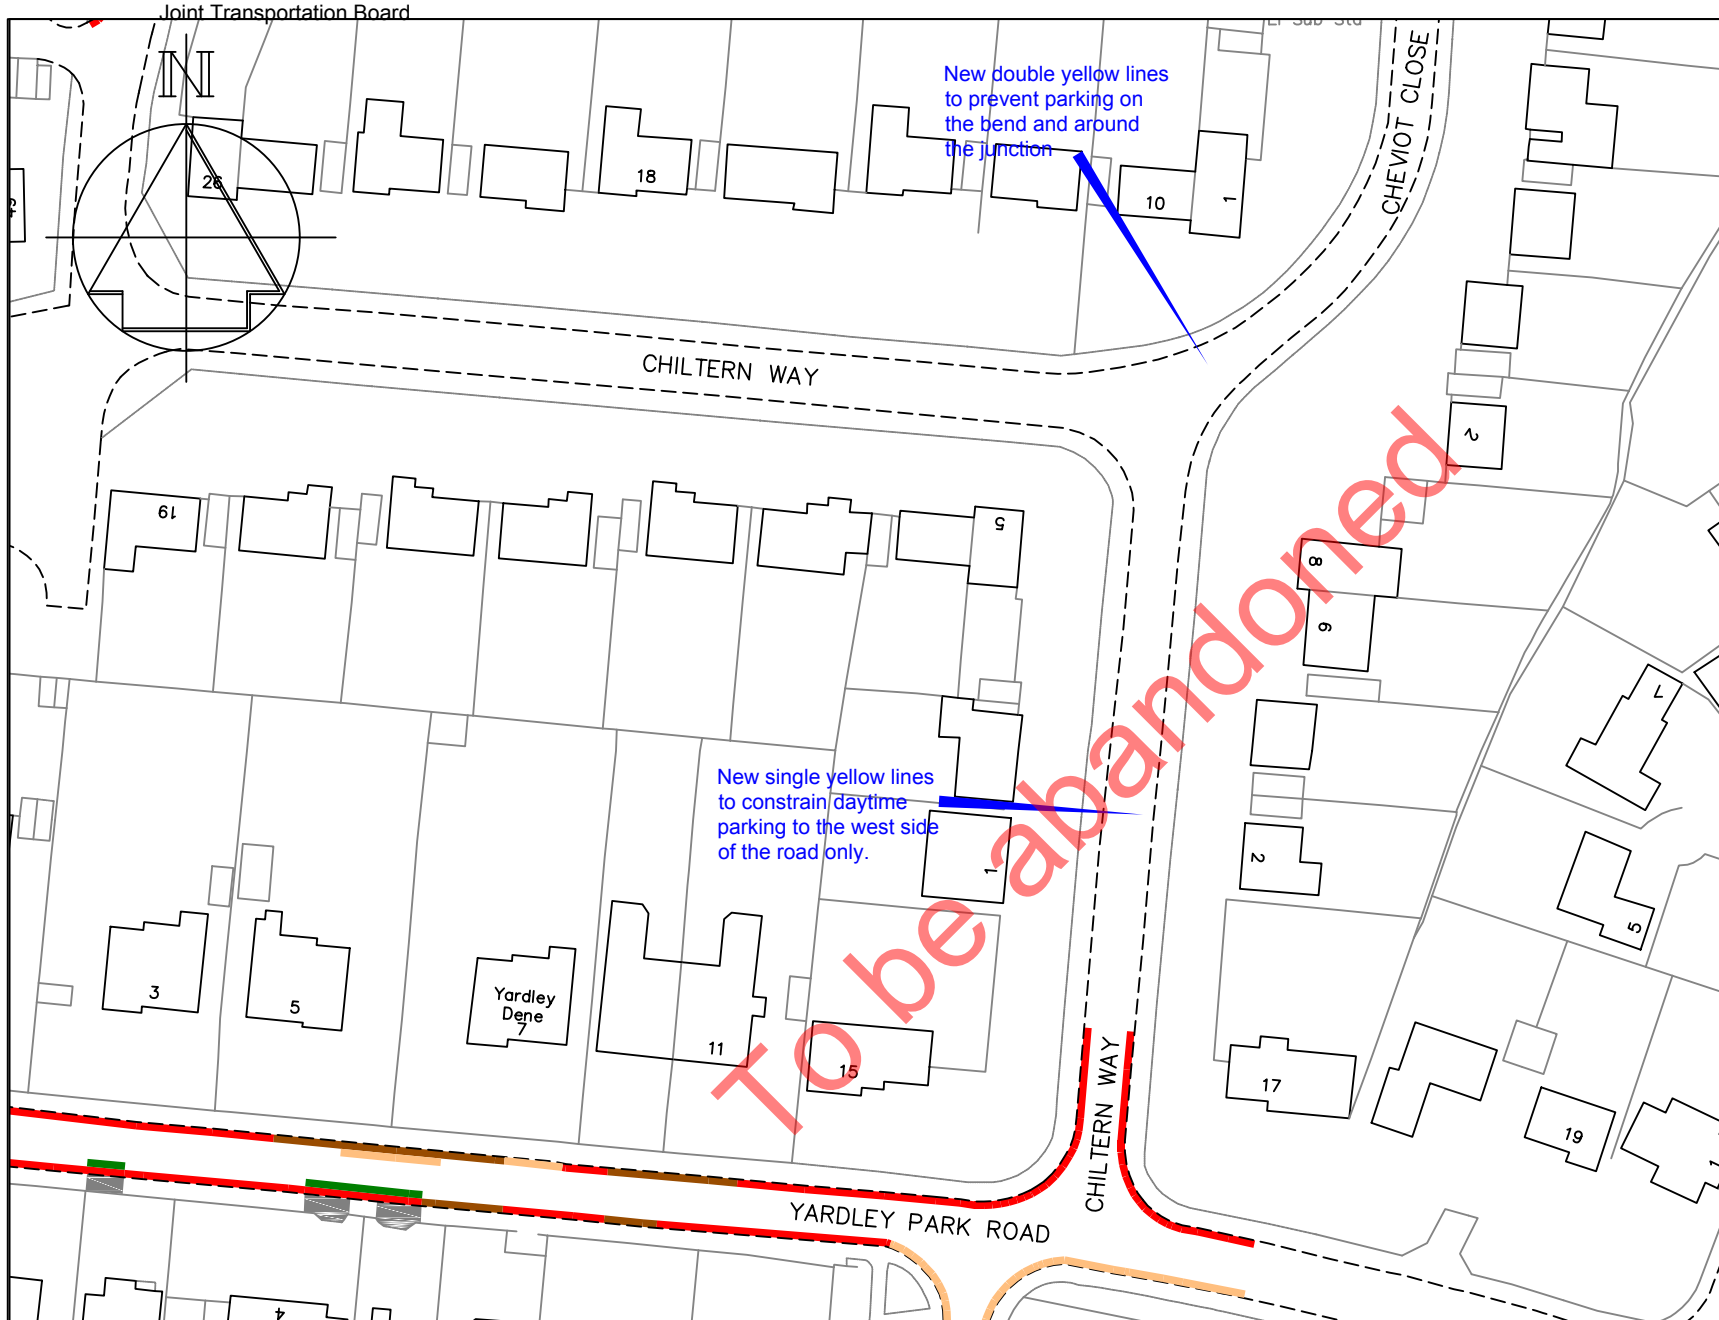

Key

- Existing 'No waiting at any time' (double yellow lines)
- Proposed 'No waiting at any time' (double yellow lines)
- Proposed 'No waiting, Mon-Sat, 8am-6pm' (single yellow lines)



TONBRIDGE & MALLING
BOROUGH COUNCIL


STREETSCENE,
LEISURE &
TECHNICAL SERVICES

Transportation Team
Gibson Building
Gibson Drive
Kings Hill
West Malling
Kent ME19 4LZ
Tel: 01732 844522 Fax: 01732 876317

Project Title
Local Parking Plan - Phase 8
Formal consultation

Drawing Title
Tonbridge
Chiltern Way & Cheviot Close

Drawn ACB	Checked AY	Date 8/2015
Scale 1 : 1000 @ A4		
Drawing No. DD/577/41		Rev

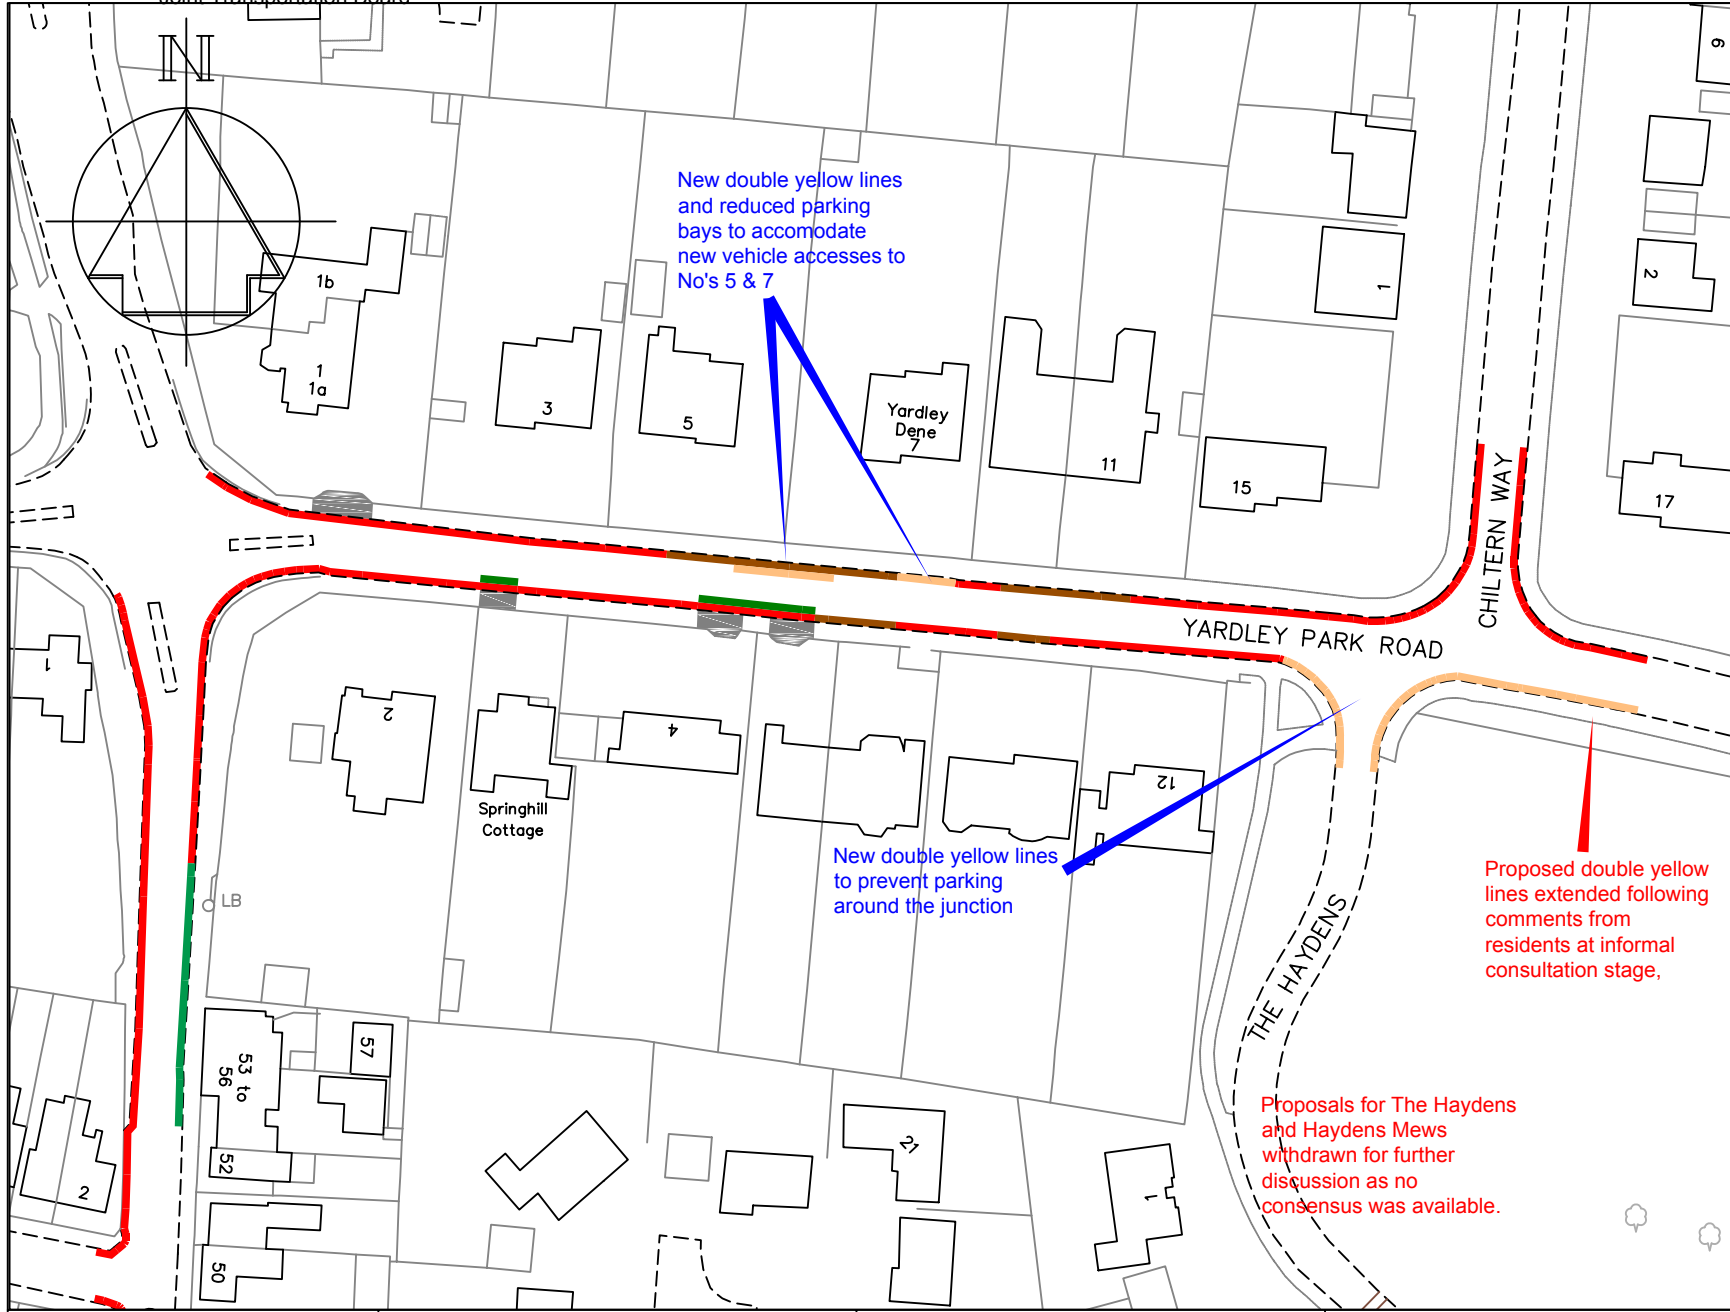

- Key**
- Existing 'No waiting at any time' (double yellow lines)
 - Proposed 'No waiting at any time' (double yellow lines)
 - Existing access protection marking (white line)
 - Existing Area N permit parking bay

A Haydens removed		11/15
Revision		Date
Drawn ACB	Checked AY	Date 8/2015
Scale 1 : 1000 @ A4		
Drawing No. DD/577/41		Rev A


TONBRIDGE & MALLING
 BOROUGH COUNCIL

STREETSCENE,
 LEISURE &
 TECHNICAL SERVICES

Transportation Team
 Gibson Building
 Gibson Drive
 Kings Hill
 West Malling
 Kent ME19 4LZ
 Tel: 01732 844522 Fax: 01732 876317

Project Title
Local Parking Plan - Phase 8
 Formal consultation

Drawing Title
Tonbridge
 Yardley Park Road

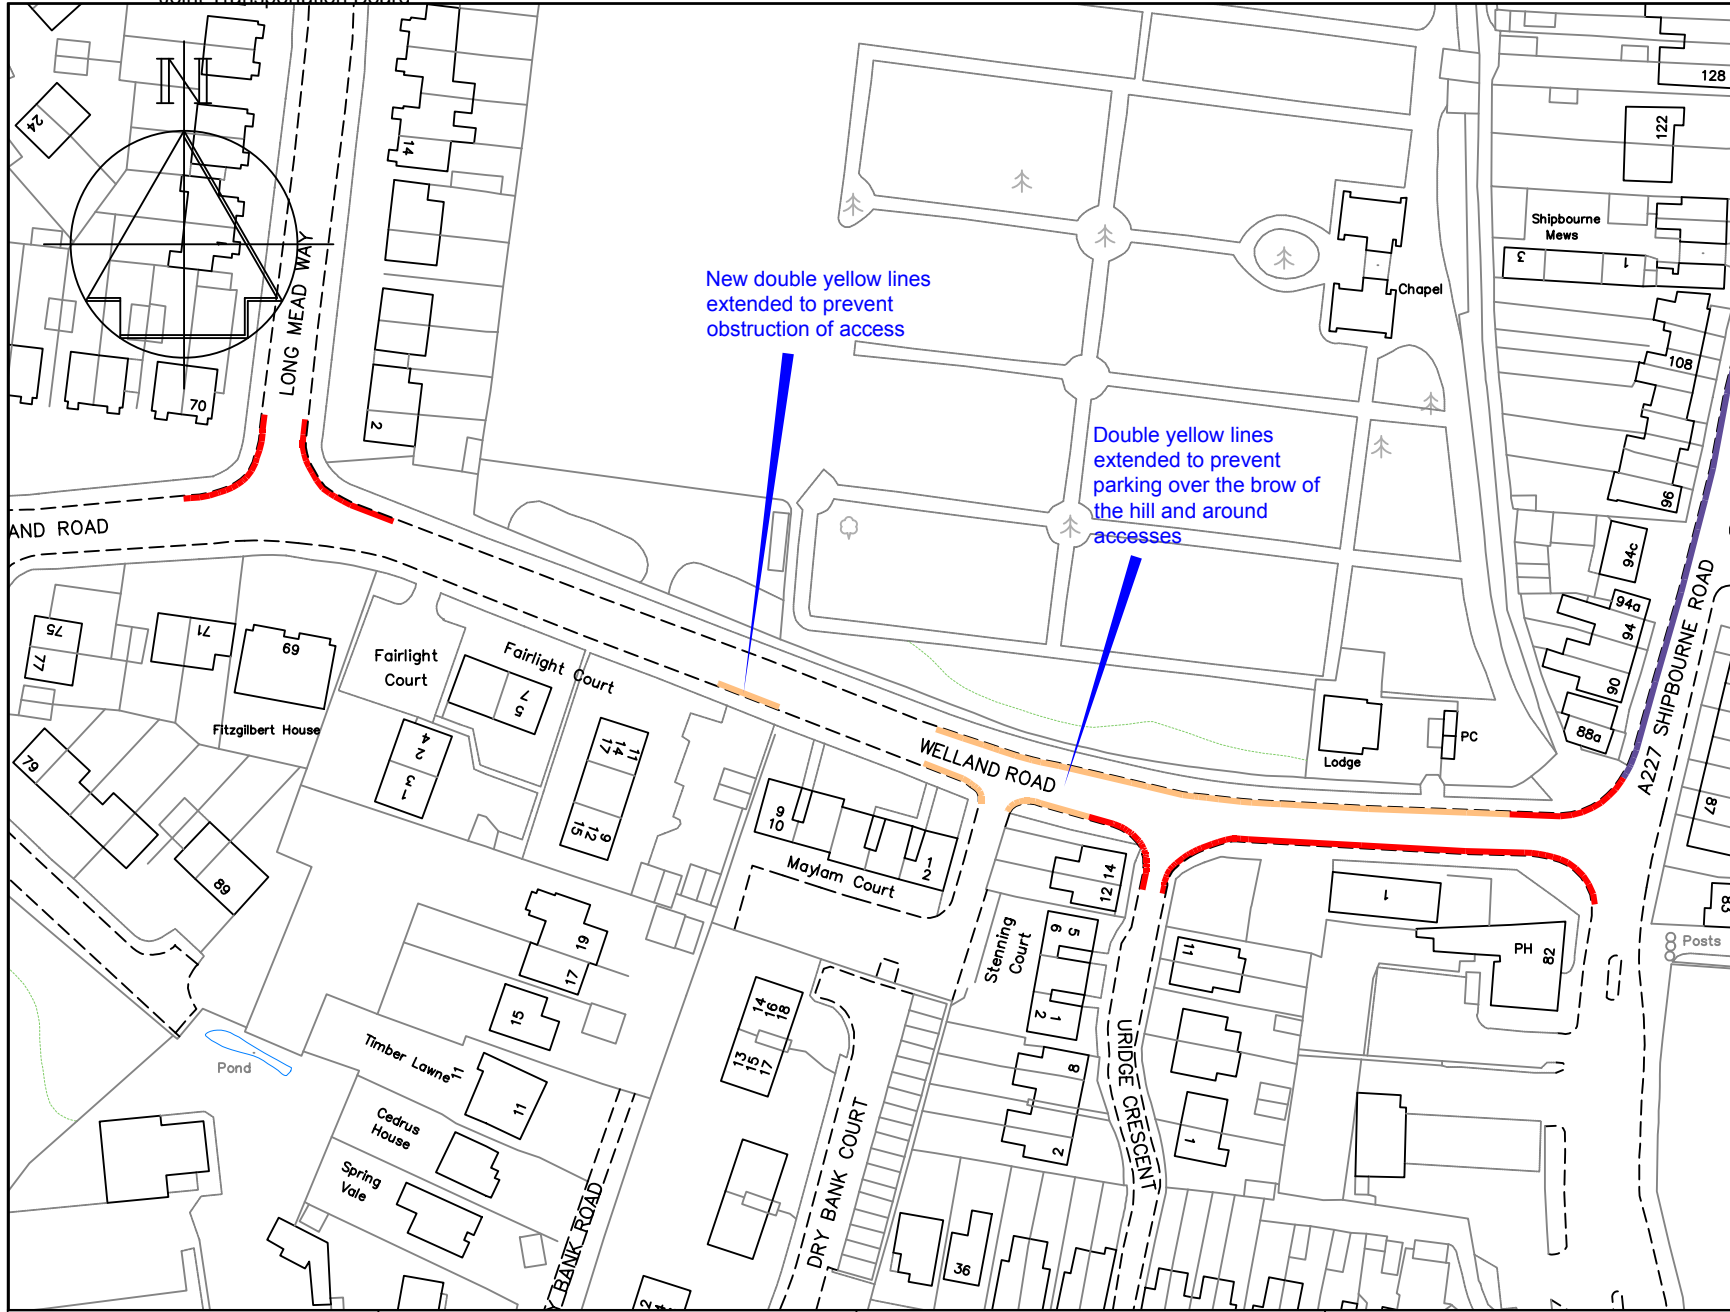

Key

- Existing 'No waiting at any time' (double yellow lines)
- Existing 'No waiting, 7am-7pm' (single yellow line)
- Proposed 'No waiting at any time' (double yellow lines)




STREETSCENE,
LEISURE &
TECHNICAL SERVICES

Transportation Team
Gibson Building
Gibson Drive
Kings Hill
West Malling
Kent ME19 4LZ
Tel: 01732 844522 Fax: 01732 876317

Project Title
Local Parking Plan - Phase 8
Formal consultation

Drawing Title
Tonbridge
Welland Road

Drawn ACB	Checked AY	Date 8/2015
Scale 1 : 1250 @ A4		
Drawing No. DD/577/43		Rev

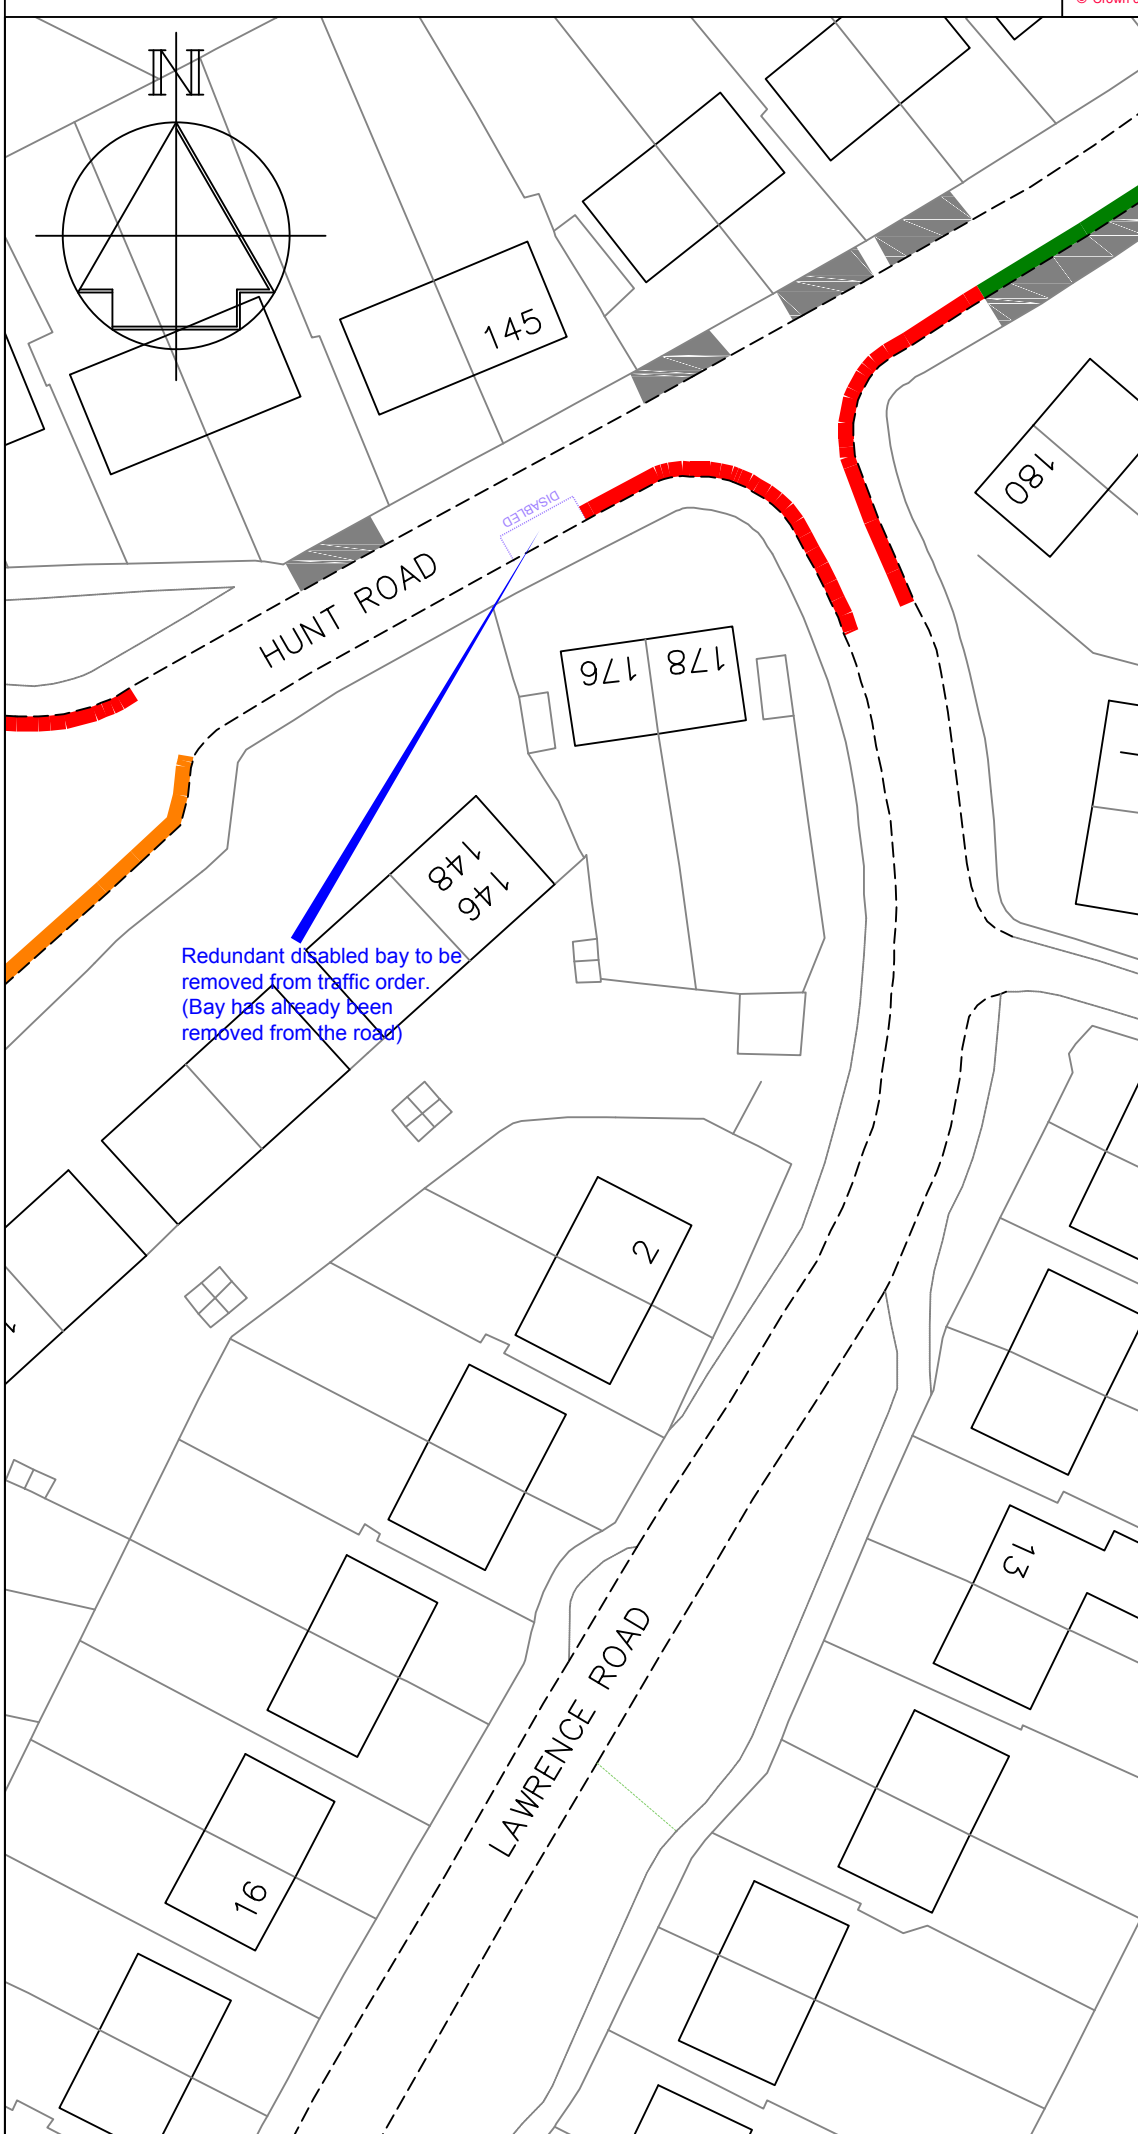

Key

- Existing 'No waiting at any time' (double yellow lines)
- Existing bus stop clearway
- Existing access protection marking (white line)
- Disabled bay to be deleted from traffic order (already removed on-street)

Redundant disabled bay to be removed from traffic order.
(Bay has already been removed from the road)

Revision	Date



STREETSCENE,
LEISURE & TECHNICAL
SERVICES

Transportation Team
Gibson Building
Gibson Drive
Kings Hill
West Malling
Kent ME19 4LZ
Tel: 01732 844522 Fax: 01732 876317


Project Title
Local Parking Plan - Phase 8
Formal consultation

Drawing Title
Tonbridge
Hunt Road

Drawn ACB Checked AY Date 8/2015

Scale 1 : 500 @ A4

Drawing No. DD/577/44	Rev
--------------------------	-----

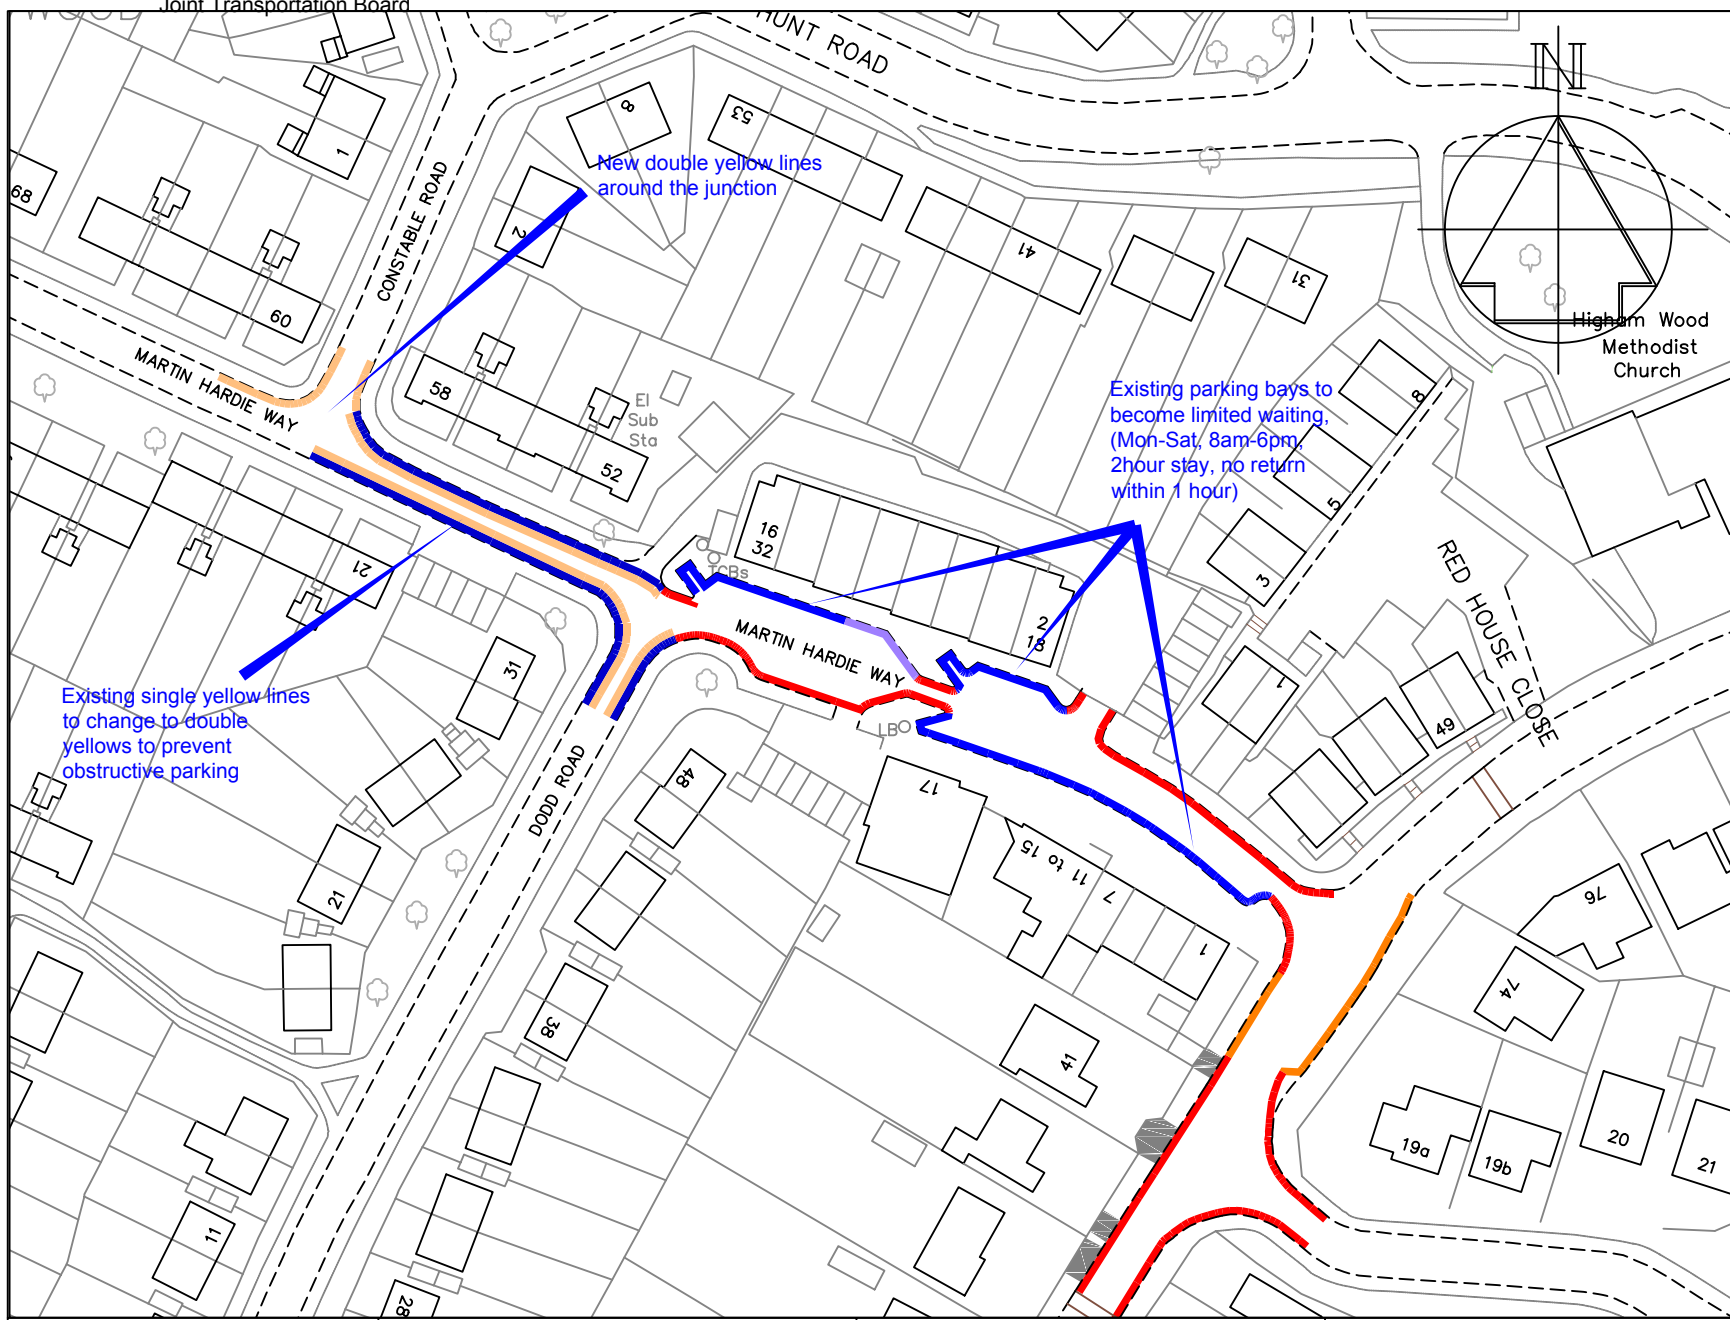

Key

- Existing 'No waiting at any time' (double yellow lines)
- Existing 'No waiting, Mon-Sat 7am-7pm' (single yellow line)
- Existing 'Disabled' bay
- Proposed 'No waiting at any time' (double yellow lines)
- Existing bus stop clearway

TONBRIDGE & MALLING
 BOROUGH COUNCIL


STREETSCENE,
 LEISURE &
 TECHNICAL SERVICES

Transportation Team
 Gibson Building
 Gibson Drive
 Kings Hill
 West Malling
 Kent ME19 4LZ
 Tel: 01732 844522 Fax: 01732 876317

Project Title
Local Parking Plan - Phase 8
 Formal consultation

Drawing Title
Tonbridge
 Martin Hardie Way

A Extended to shops		10/15
Revision		Date
Drawn ACB	Checked AY	Date 8/2015
Scale 1: 1000 : A4		
Drawing No. DD/577/45		Rev A

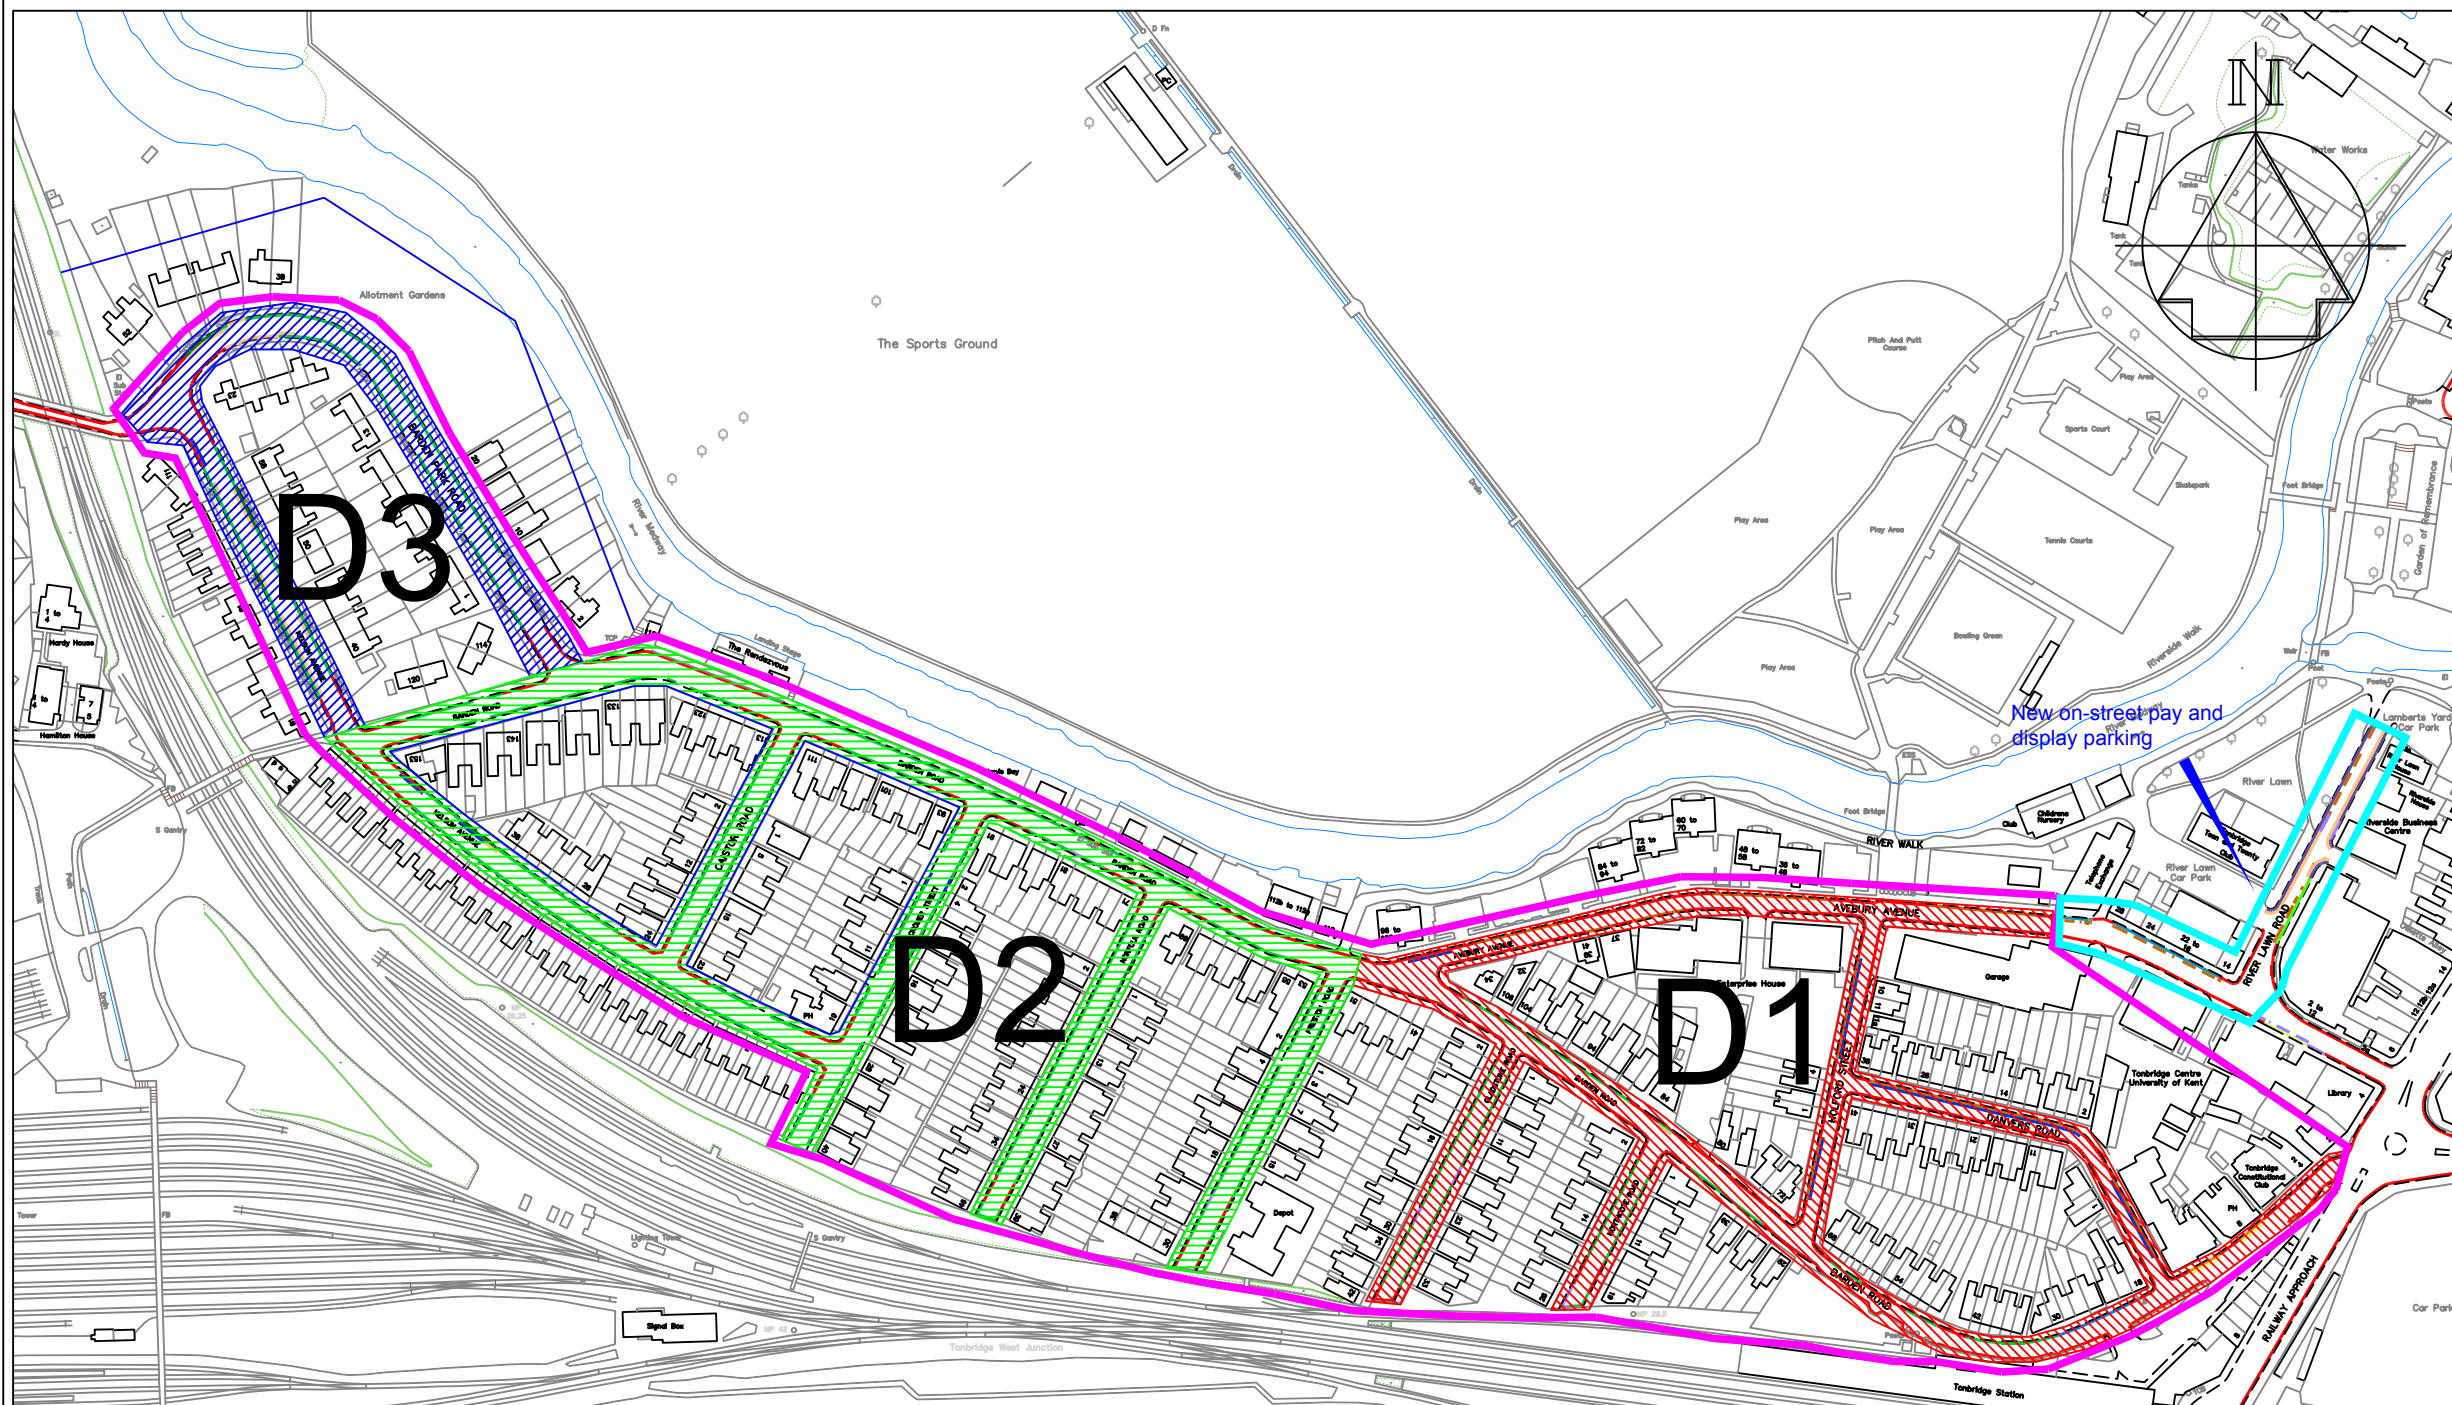

- Key**
- Existing parking area D
 - Proposed parking area D1
Avebury Avenue (Telephone exchange to Barden Road)
Holford Street (All)
Danvers Road (All)
Barden Road (East of Preston Road)
Gladstone Road (All)
Northcote Road (All)
 - Proposed parking area D2
Preston Road (All)
Norfolk Road (All)
Cromer Street (All)
Nelson Avenue (East of Barden Road)
Barden Road (West of Preston Road)
 - Proposed parking area D3
Nelson Avenue (West of Barden Road)
Barden Park Road (All)
 - Proposed new Pay & Display area

Changes to permit times

Residents have requested additional enforcement of the permit parking restrictions, but this is difficult to do within in the 1 hour enforcement "windows". It is proposed to extend the times of the restrictions from 9.30-10.30am and 5-6pm to 9-11am and 4-6pm to enable larger areas to be patrolled in one visit.

Changes to permit areas

The existing parking permit area D is affected by its proximity to the town centre and the station. There is far more parking pressure at the station end of the area than at the western end, mainly associated with visitors to the area, but also the age and style of properties and the lack of off-street parking.

There are also issues with permit holders from the western end of the area parking close to the station as convenient parking when shopping or commuting.

The proposal is to subdivide the existing Area D permit area in to 3 separate permit areas (D1, D2 & D3).

Resident permit holders within D1 could park within D1, D2 and D3

Resident permit holders within D2 could park within D2 and D3, but not D1

Resident permit holders within D3 could park within D3, but not within D1 or D2.

Changes to pay and display areas

The existing pay and display parking in Holford Street and Danvers Road is underused and there is a strong demand from residents for these areas to be resident parking only.

There is also a strong demand for more managed short-stay parking close to the High Street, so we are proposing to relocate the pay and display parking machine from Holford Street and Danvers Road to the existing and new parking places River Lawn Road and the area outside the shops and restaurants on Avebury Avenue.

The existing pay and display parking on Avebury Avenue (to the west of the Telephone Exchange) will be retained.



STREETSCENE,
LEISURE &
TECHNICAL SERVICES

Transportation Team
Gibson Building
Gibson Drive
Kings Hill
West Malling
Kent ME19 4LZ
Tel: 01732 844522 Fax: 01732 876317


Project Title
Local Parking Plan - Phase 8
Formal consultation

Drawing Title
Tonbridge
Area D - Changes to parking area codes and Pay & Display areas

Drawn ACB	Checked AY	Date 8/2015
--------------	---------------	----------------

Scale 1 : 2500 @ A3

Drawing No. DD/577/46	Rev
--------------------------	-----

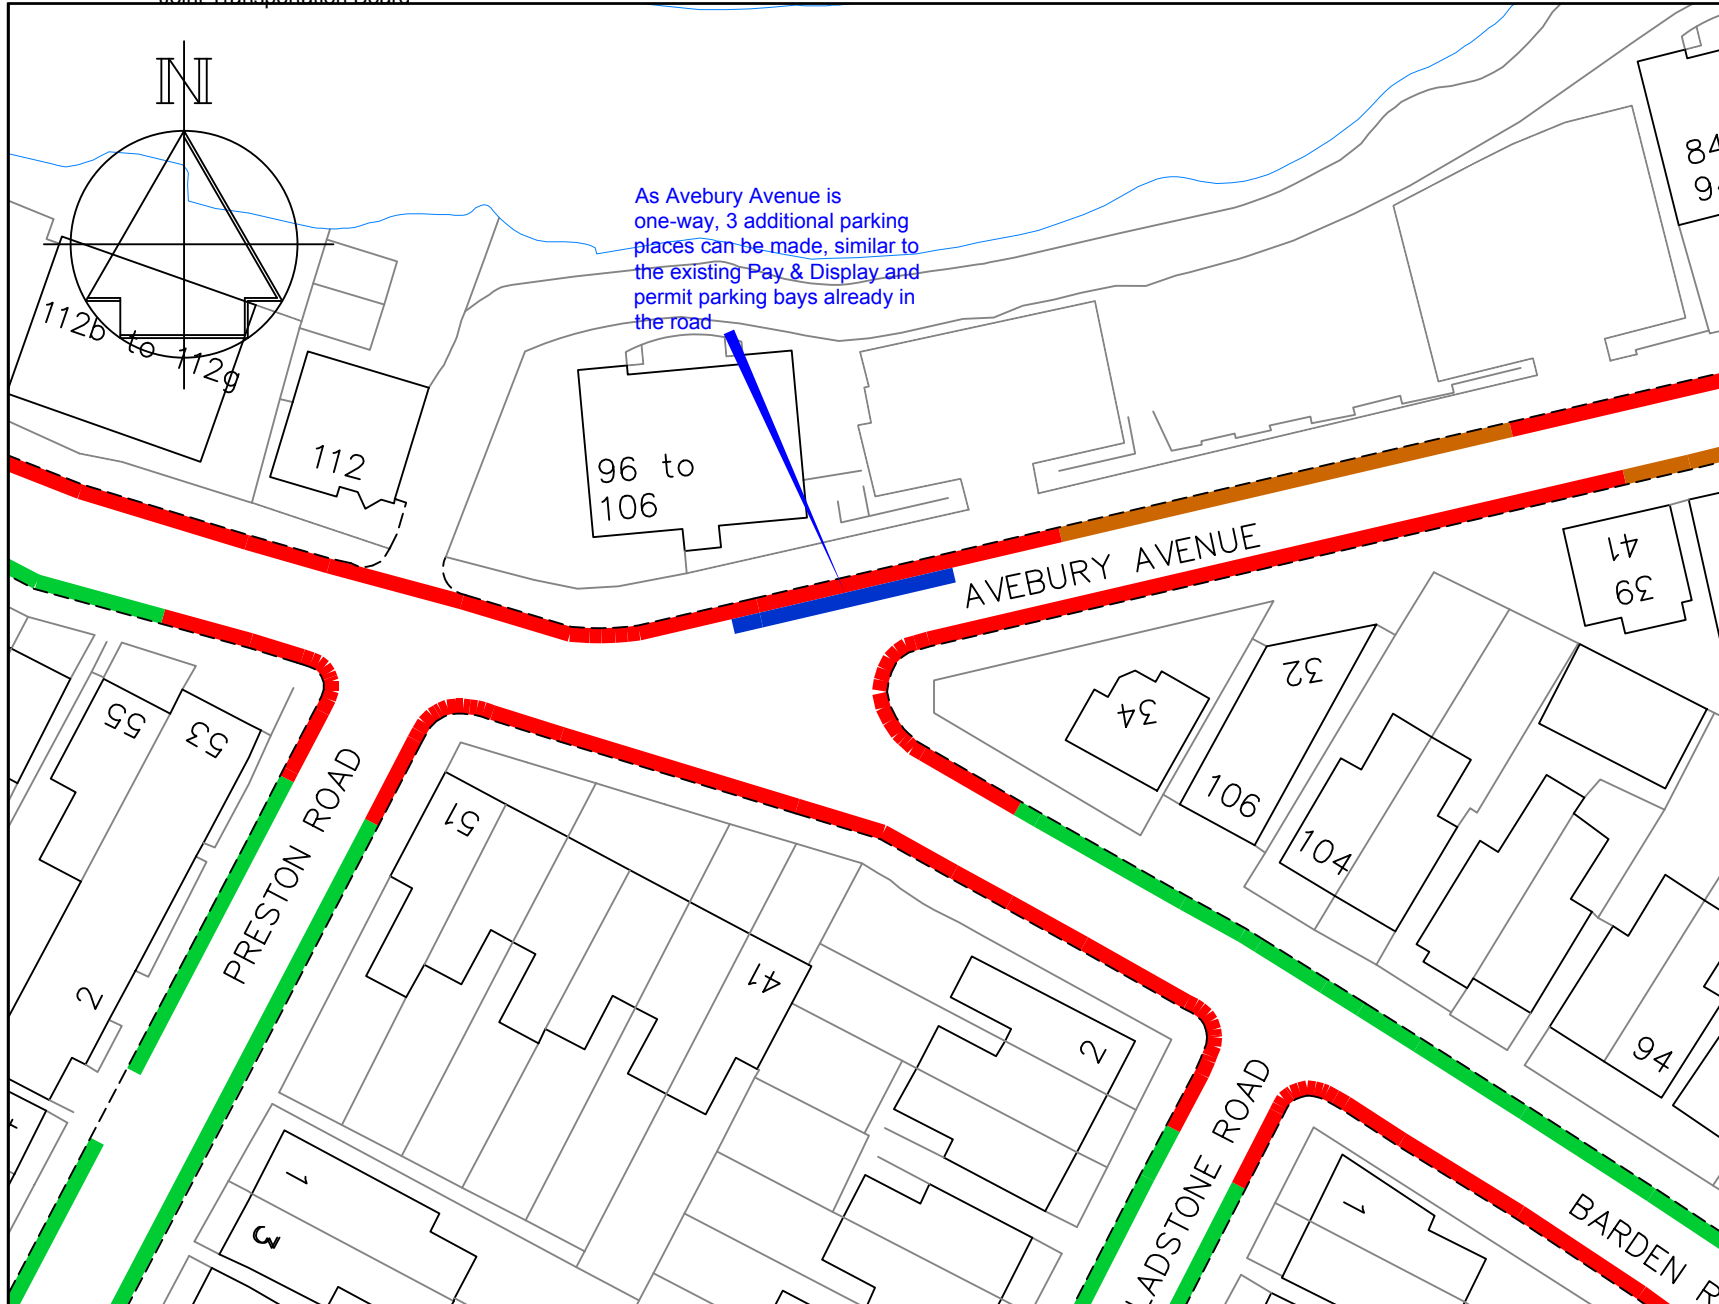

- ### Key
- Existing 'No waiting at any time' (double yellow lines)
 - Existing 'Pay & Display, Mon-Sat, 8am-6pm and Area D permits' (parking bay)
 - Existing 'Permit holders only, Mon-Sat, 9.30-10.30am and 5-6pm Area D' (permit parking bay)
 - Proposed 'Pay & Display, Mon-Sat, 8am-6pm and Area D permits' (parking bay)




**STREETSCENE,
LEISURE &
TECHNICAL SERVICES**

Transportation Team
 Gibson Building
 Gibson Drive
 Kings Hill
 West Malling
 Kent ME19 4LZ
 Tel: 01732 844522 Fax: 01732 876317

Project Title
 Local Parking Plan - Phase 8
 Formal consultation

Drawing Title
 Tonbridge
 Avebury Avenue (western end)

Drawn ACB	Checked AY	Date 8/2015
Scale 1 : 500 @ A4		
Drawing No. DD/577/47		Rev

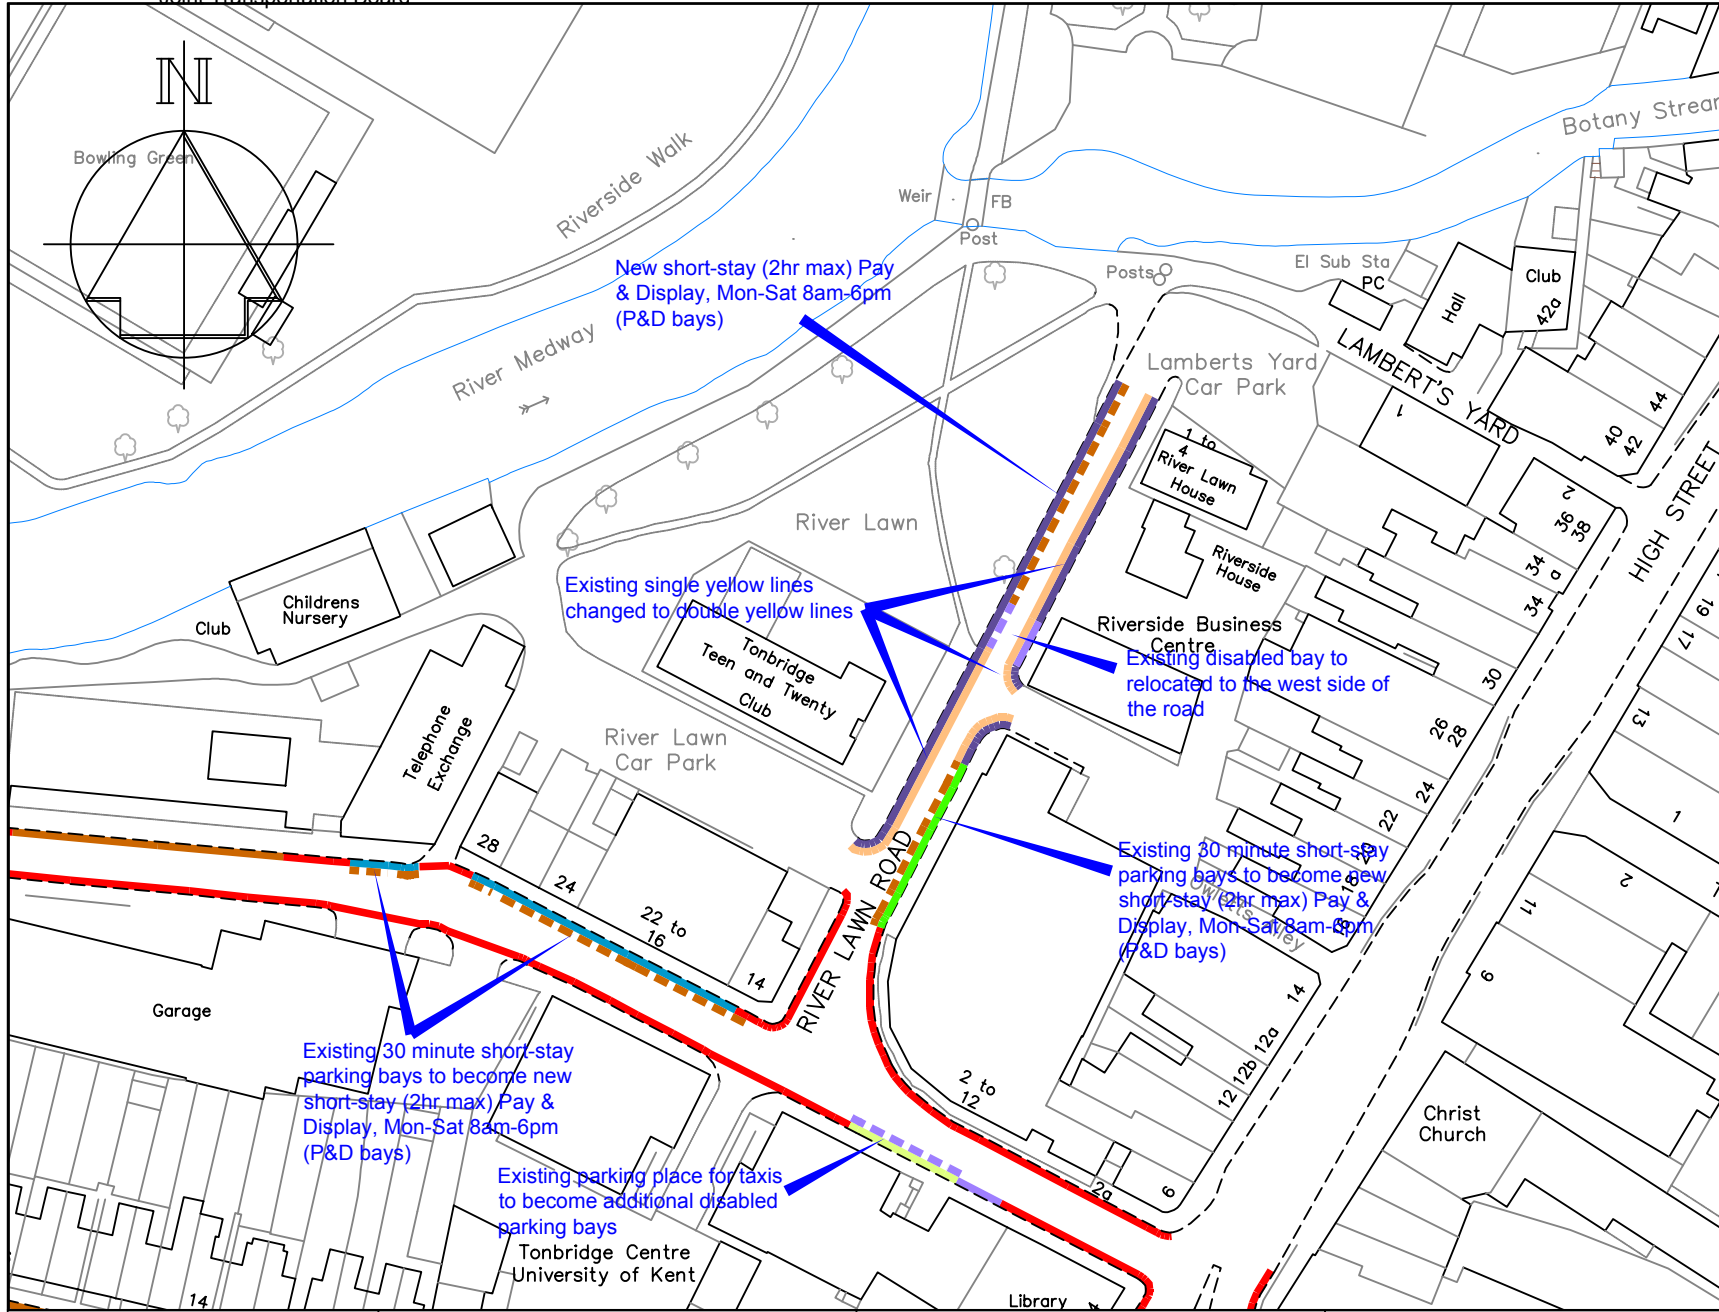

- ### Key
- Existing 'No waiting at any time' (double yellow lines)
 - Existing 'No waiting, 7am-7pm' (single yellow line)
 - Existing 'Limited waiting, Mon-Sat, 7am-7pm, 30min no return within 30min' (short-stay parking bay)
 - Proposed 'Pay & Display, Mon-Sat, 8am-6pm, 2hr max stay, no return 2 hours' (Pay & Display parking)
 - Proposed 'No waiting at any time' (double yellow lines)
 - Existing 'Limited waiting, 7am-7pm, 30min no return within 30min' (short-stay parking bay)
 - Existing disabled parking bay
 - Proposed disabled parking bay
 - Existing parking place for taxis
 - Existing 'Pay & Display, Mon-Sat, 8am-6pm, 3hr max stay, no return 3 hours' (Pay & Display parking)

TONBRIDGE & MALLING
BOROUGH COUNCIL


STREETSCENE,
LEISURE &
TECHNICAL SERVICES

Transportation Team
Gibson Building
Gibson Drive
Kings Hill
West Malling
Kent ME19 4LZ
Tel: 01732 844522 Fax: 01732 876317

Project Title
Local Parking Plan - Phase 8
Formal consultation

Drawing Title
Tonbridge
Avebury Avenue &
River Lawn Road

Drawn ACB	Checked AY	Date 8/2015
Scale 1 : 1000 @ A4		
Drawing No. DD/577/48		Rev

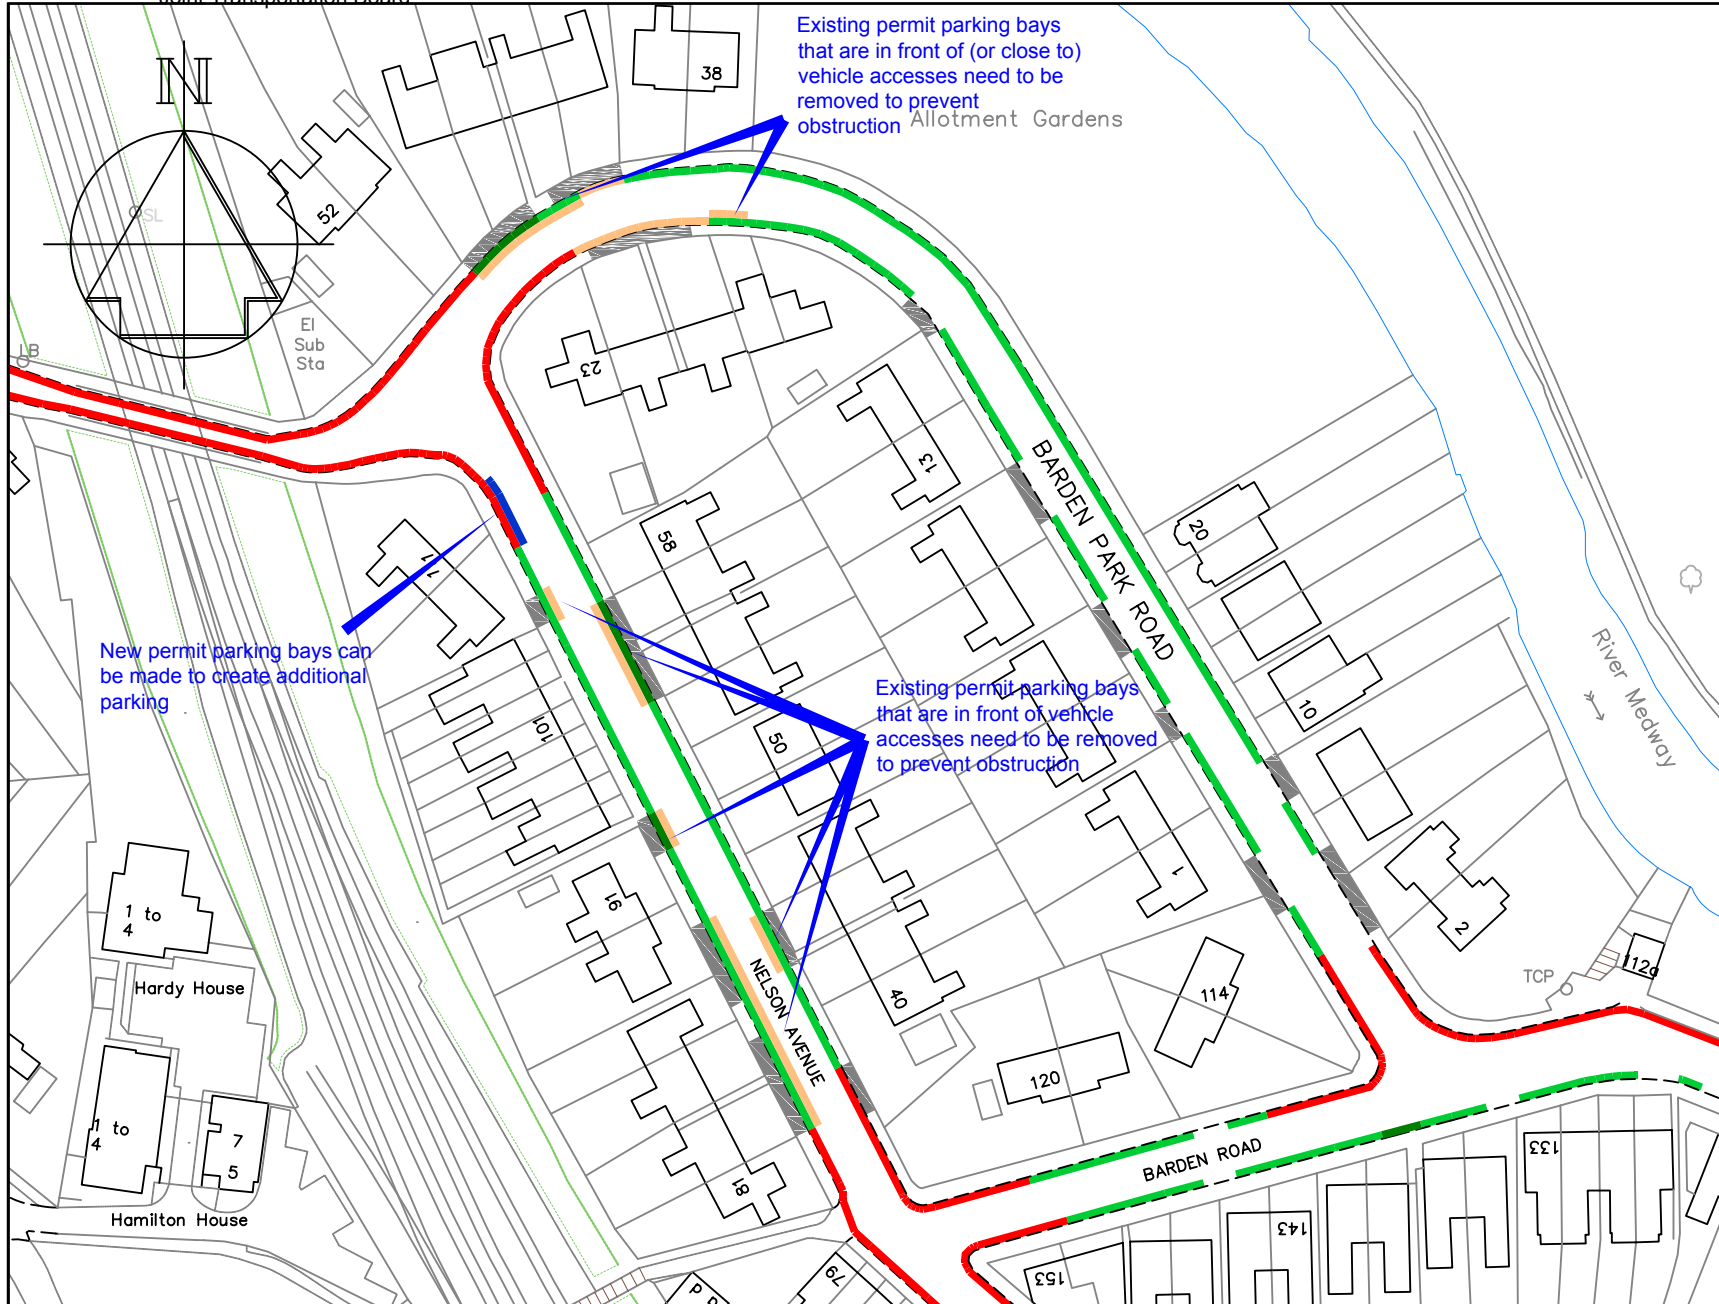

- ### Key
- Existing 'No waiting at any time' (double yellow lines)
 - Existing Access Protection marking (white line)
 - Existing 'Permit holders only, Mon-Sat, 9.30-10.30am and 5-6pm Area D' (permit parking bay)
 - Proposed 'Permit holders only, Mon-Sat, 9.30-10.30am and 5-6pm Area D' (permit parking bay)
 - Proposed 'No waiting at any time' (double yellow lines)




STREETSCENE,
LEISURE &
TECHNICAL SERVICES

Transportation Team
 Gibson Building
 Gibson Drive
 Kings Hill
 West Malling
 Kent ME19 4LZ
 Tel: 01732 844522 Fax: 01732 876317

Project Title
Local Parking Plan - Phase 8
 Formal consultation

Drawing Title
Tonbridge
 Barden Park Road and
 Nelson Avenue

Drawn ACB	Checked AY	Date 8/2015
Scale 1 : 1000 @ A4		
Drawing No. DD/577/49		Rev

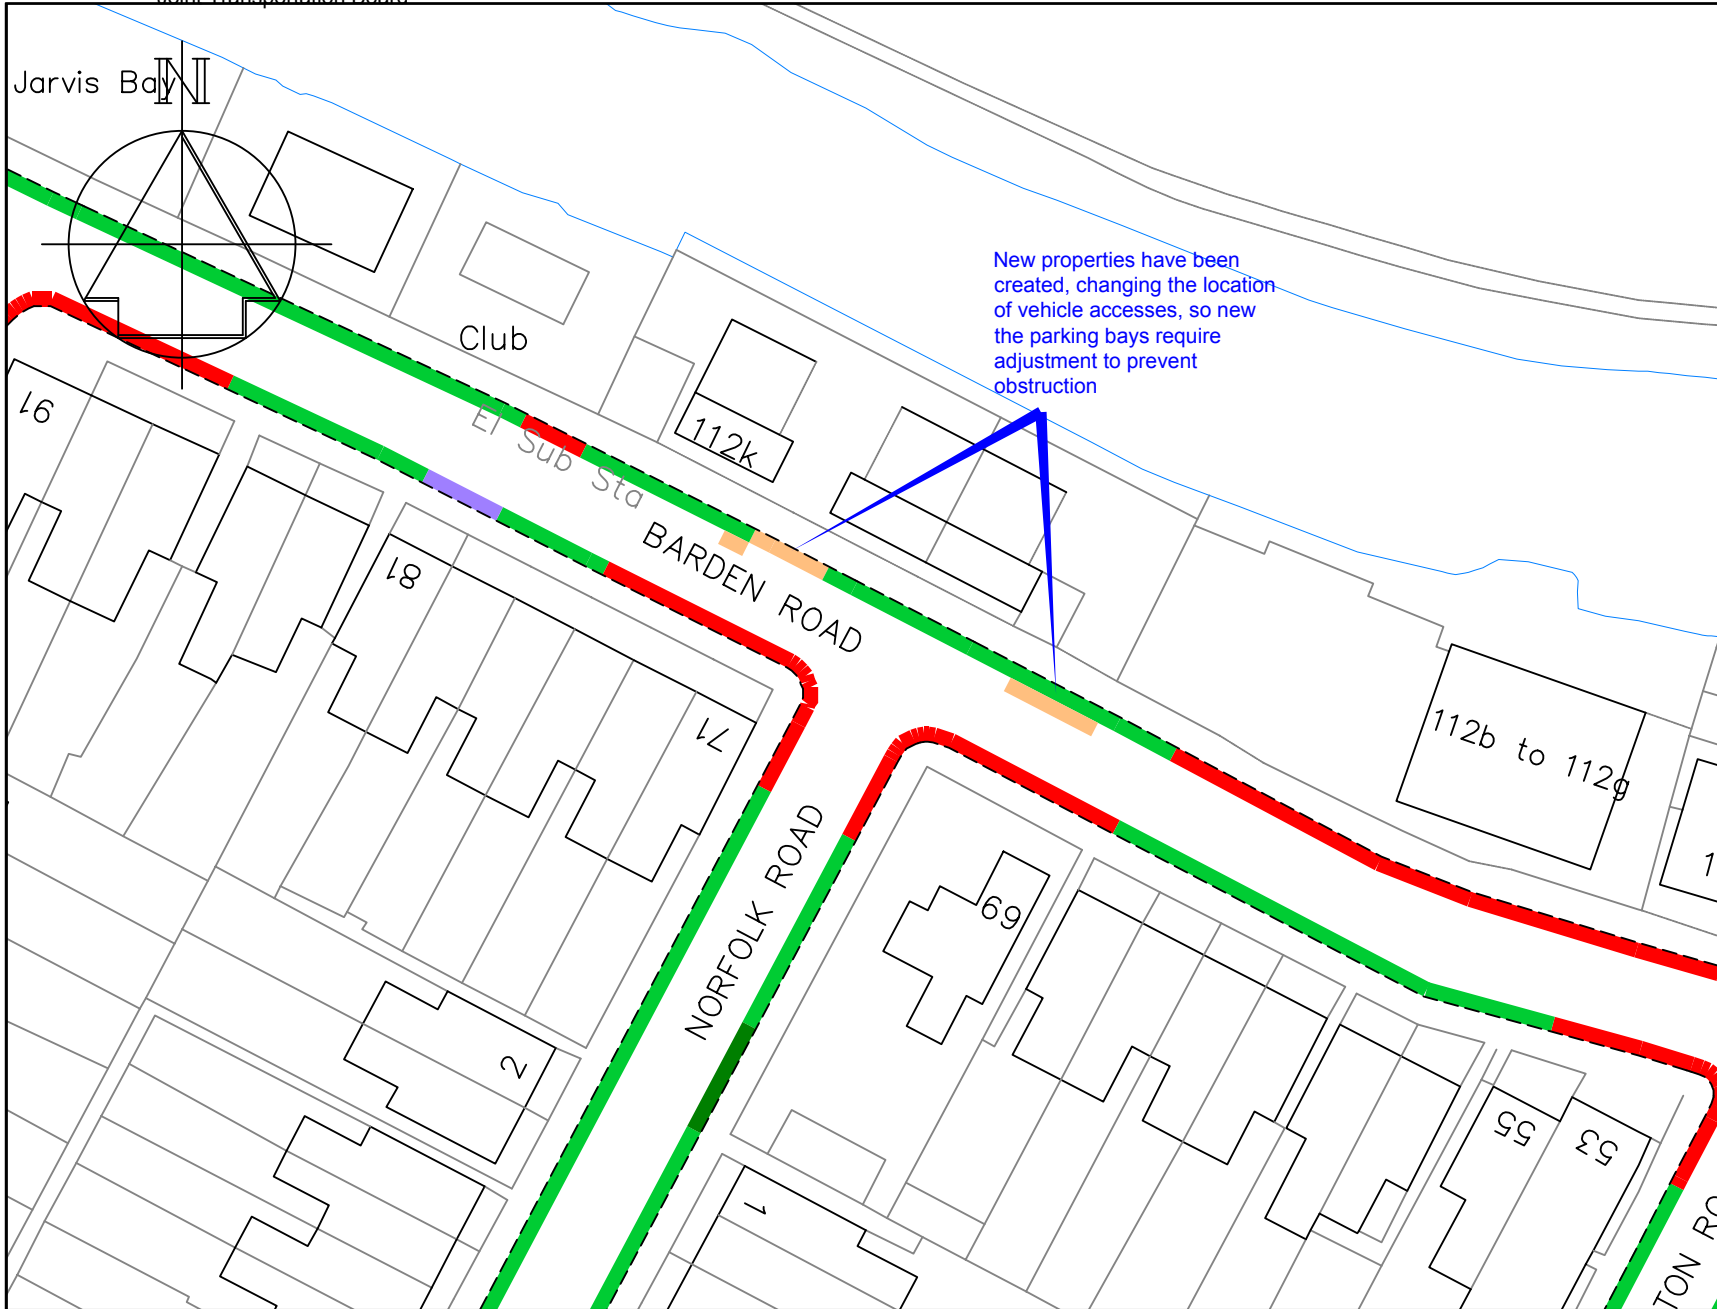

- ### Key
- Existing 'No waiting at any time' (double yellow lines)
 - Existing disabled parking bay
 - Proposed 'No waiting at any time' (double yellow lines)
 - Existing 'Permit holders only, Mon-Sat, 9.30-10.30am and 5-6pm Area D' (permit parking bay)
 - Existing Access Protection marking (white line)




STREETSCENE,
LEISURE &
TECHNICAL SERVICES

Transportation Team
 Gibson Building
 Gibson Drive
 Kings Hill
 West Malling
 Kent ME19 4LZ
 Tel: 01732 844522 Fax: 01732 876317

Project Title
Local Parking Plan - Phase 8
 Formal consultation

Drawing Title
Tonbridge
 Barden Road (near Norfolk Road)

Drawn ACB	Checked AY	Date 8/2015
Scale 1 : 500 @ A4		
Drawing No. DD/577/50		Rev

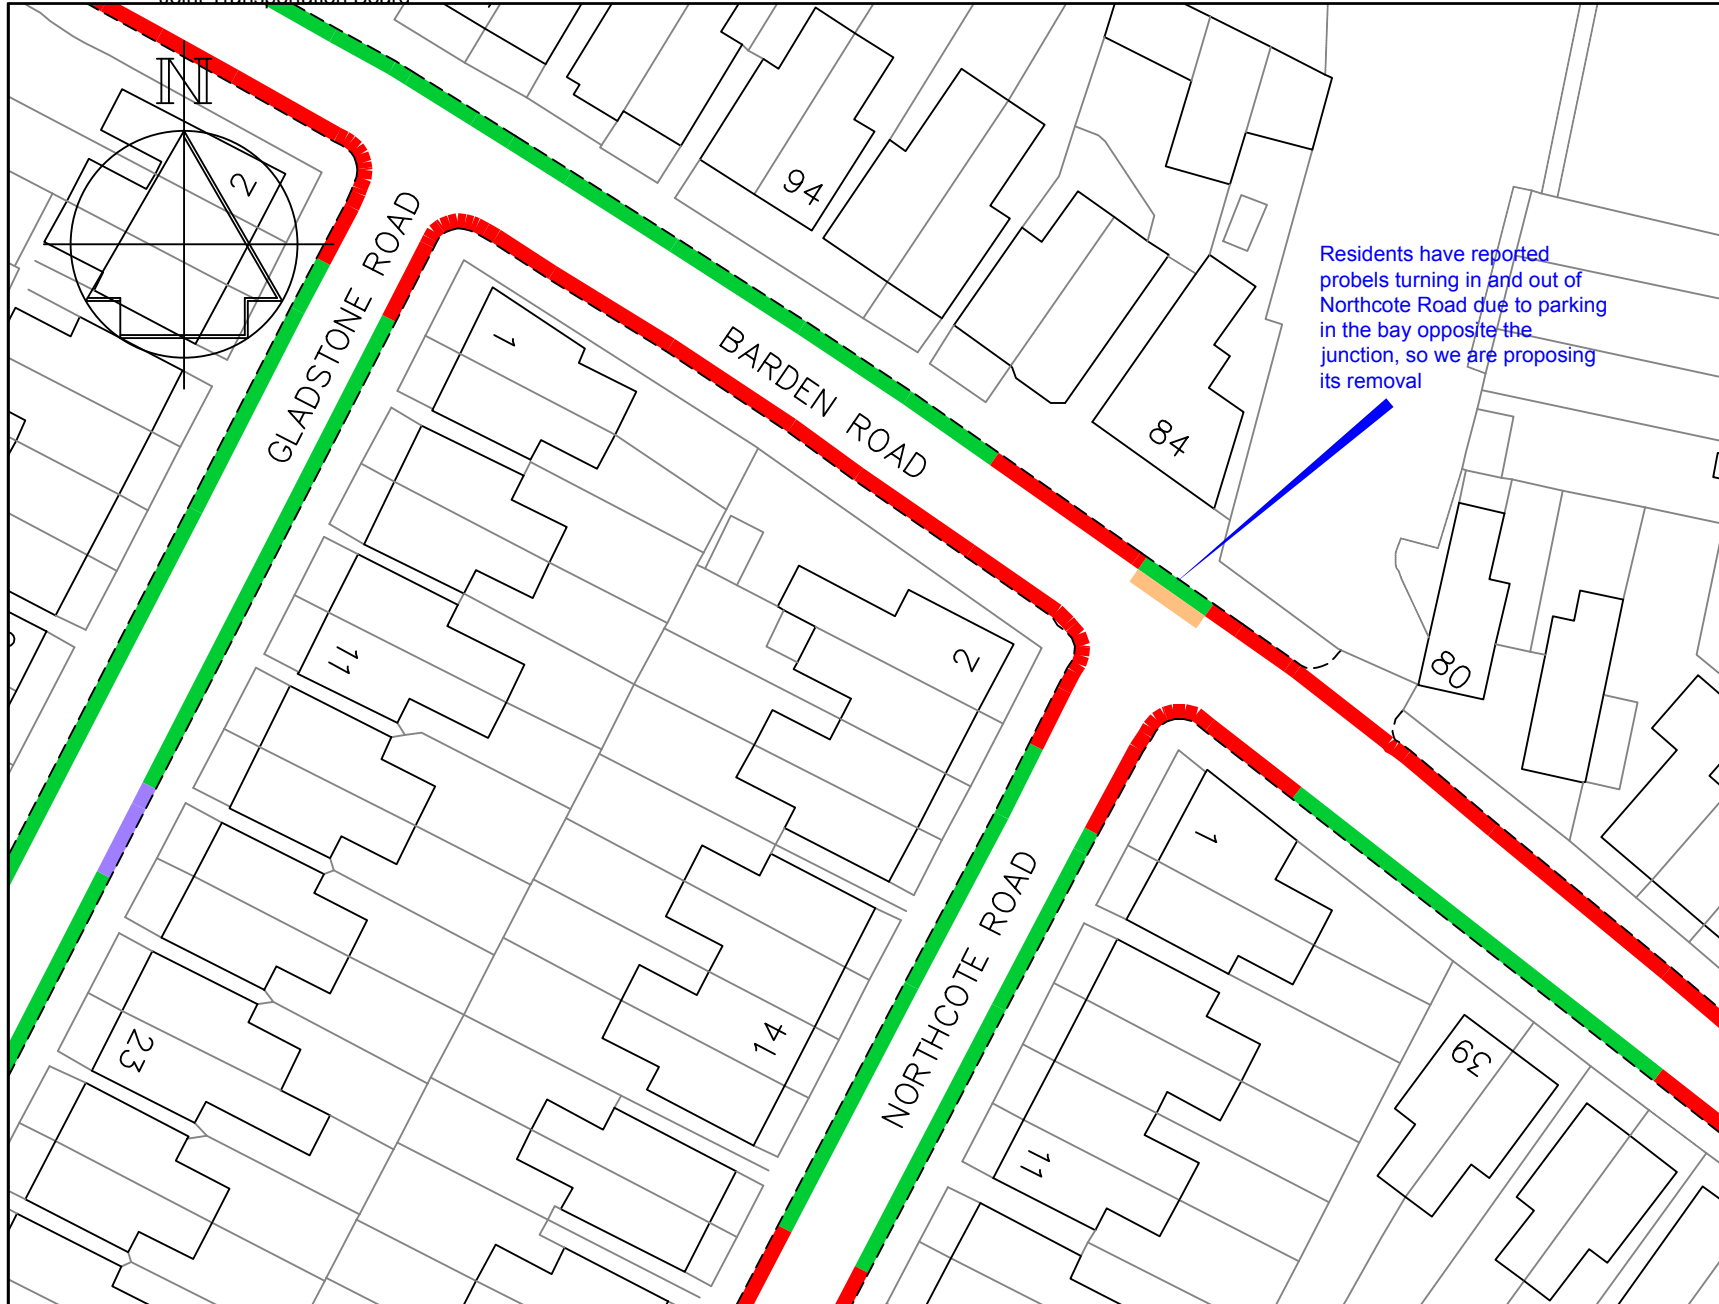

- Key**
- Existing 'No waiting at any time' (double yellow lines)
 - Existing disabled parking bay
 - Proposed 'No waiting at any time' (double yellow lines)
 - Existing 'Permit holders only, Mon-Sat, 9.30-10.30am and 5-6pm Area D' (permit parking bay)




STREETSCENE,
LEISURE &
TECHNICAL SERVICES

Transportation Team
 Gibson Building
 Gibson Drive
 Kings Hill
 West Malling
 Kent ME19 4LZ
 Tel: 01732 844522 Fax: 01732 876317

Project Title
Local Parking Plan - Phase 8
 Formal consultation

Drawing Title
Tonbridge
 Barden Road (near Northcote Road)

Drawn ACB	Checked AY	Date 8/2015
Scale 1 : 500 @ A4		
Drawing No. DD/577/51		Rev

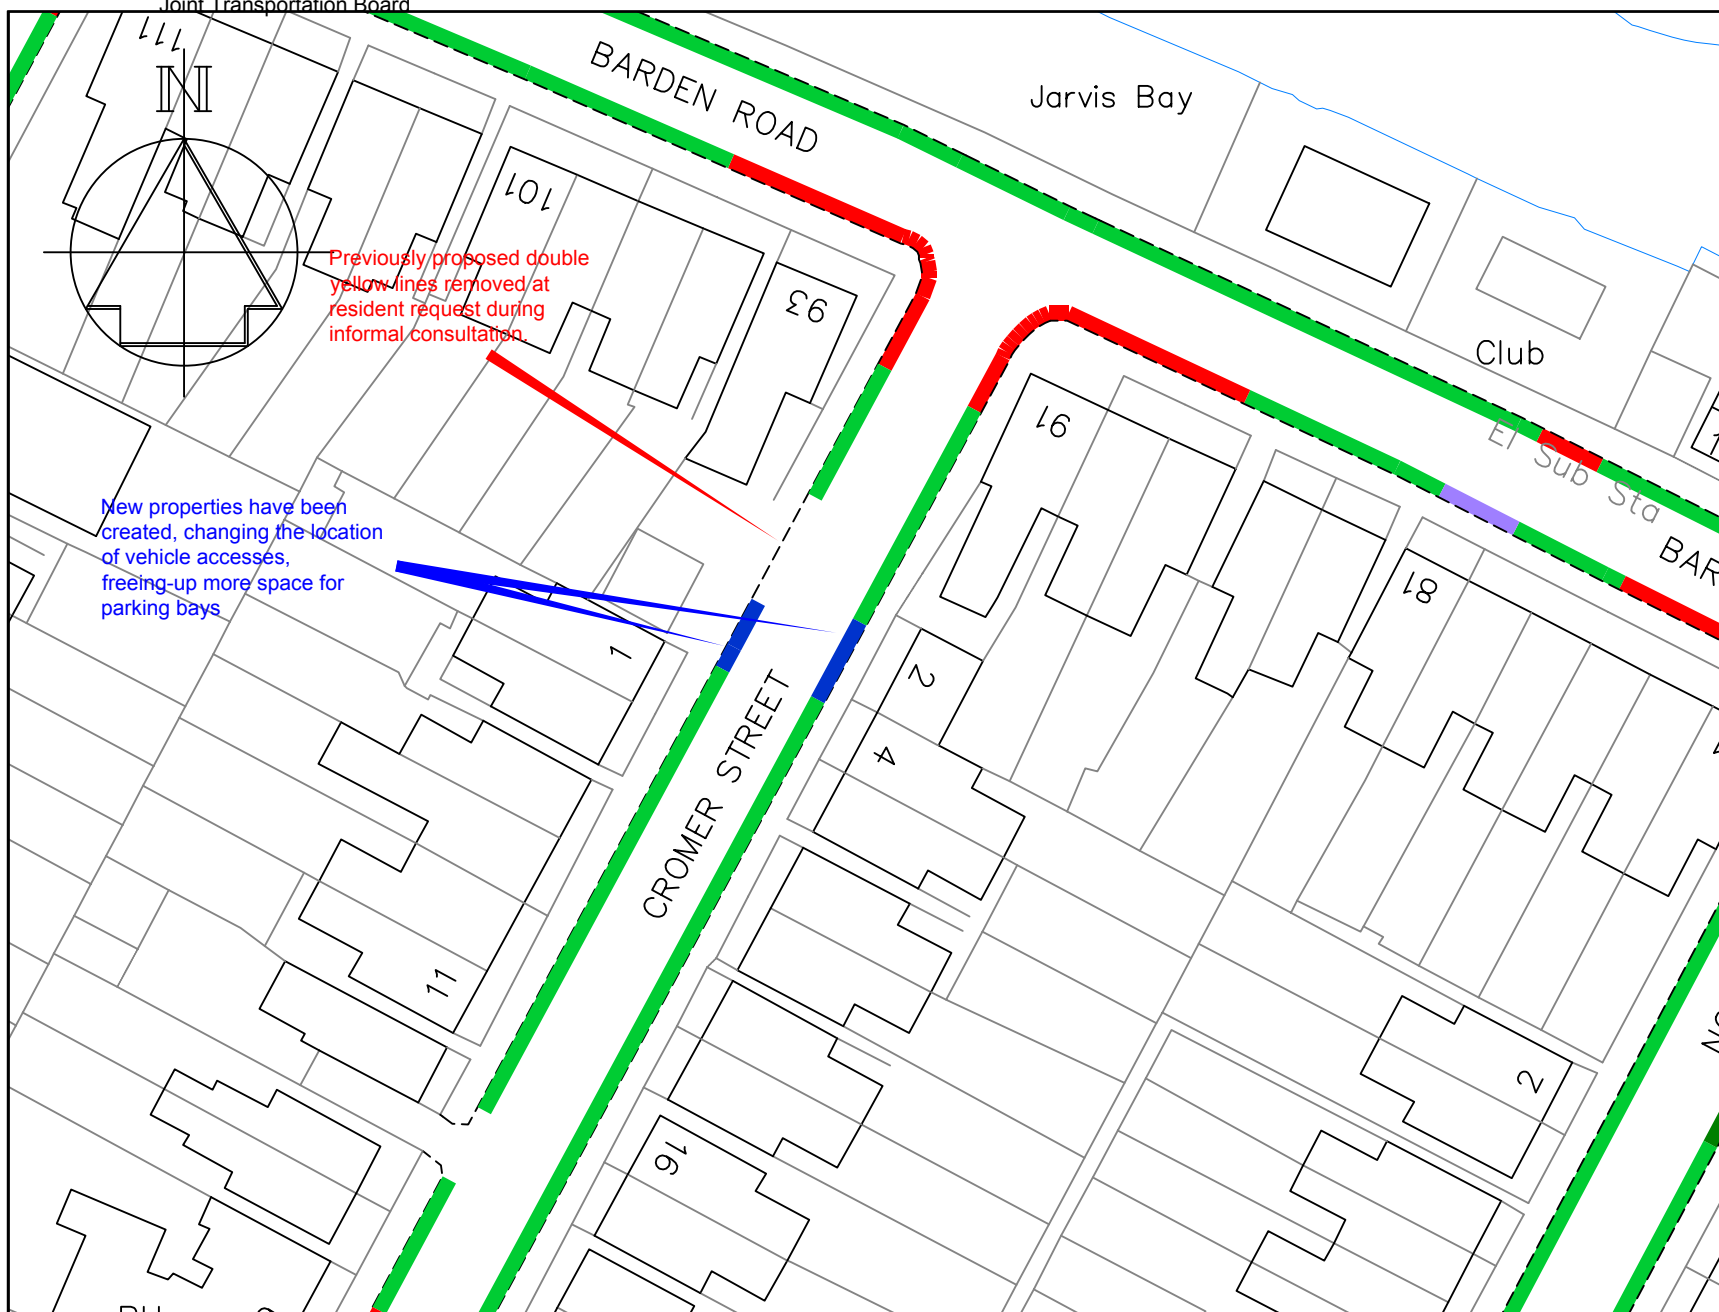

- ### Key
- Existing 'No waiting at any time' (double yellow lines)
 - Existing disabled parking bay
 - Proposed 'No waiting at any time' (double yellow lines)
 - Existing 'Permit holders only, Mon-Sat, 9.30-10.30am and 5-6pm Area D' (permit parking bay)
 - Proposed 'Permit holders only, Mon-Sat, 9.30-10.30am and 5-6pm Area D' (permit parking bay)

A DYL deleted		11/15
Revision		Date
Drawn ACB	Checked AY	Date 8/2015
Scale 1 : 500 @ A4		
Drawing No. DD/577/52		Rev A




TONBRIDGE & MALLING
BOROUGH COUNCIL

STREETSCENE,
LEISURE &
TECHNICAL SERVICES

Transportation Team
 Gibson Building
 Gibson Drive
 Kings Hill
 West Malling
 Kent ME19 4LZ
 Tel: 01732 844522 Fax: 01732 876317

Project Title
Local Parking Plan - Phase 8
 Formal consultation

Drawing Title
Tonbridge
 Cromer Street

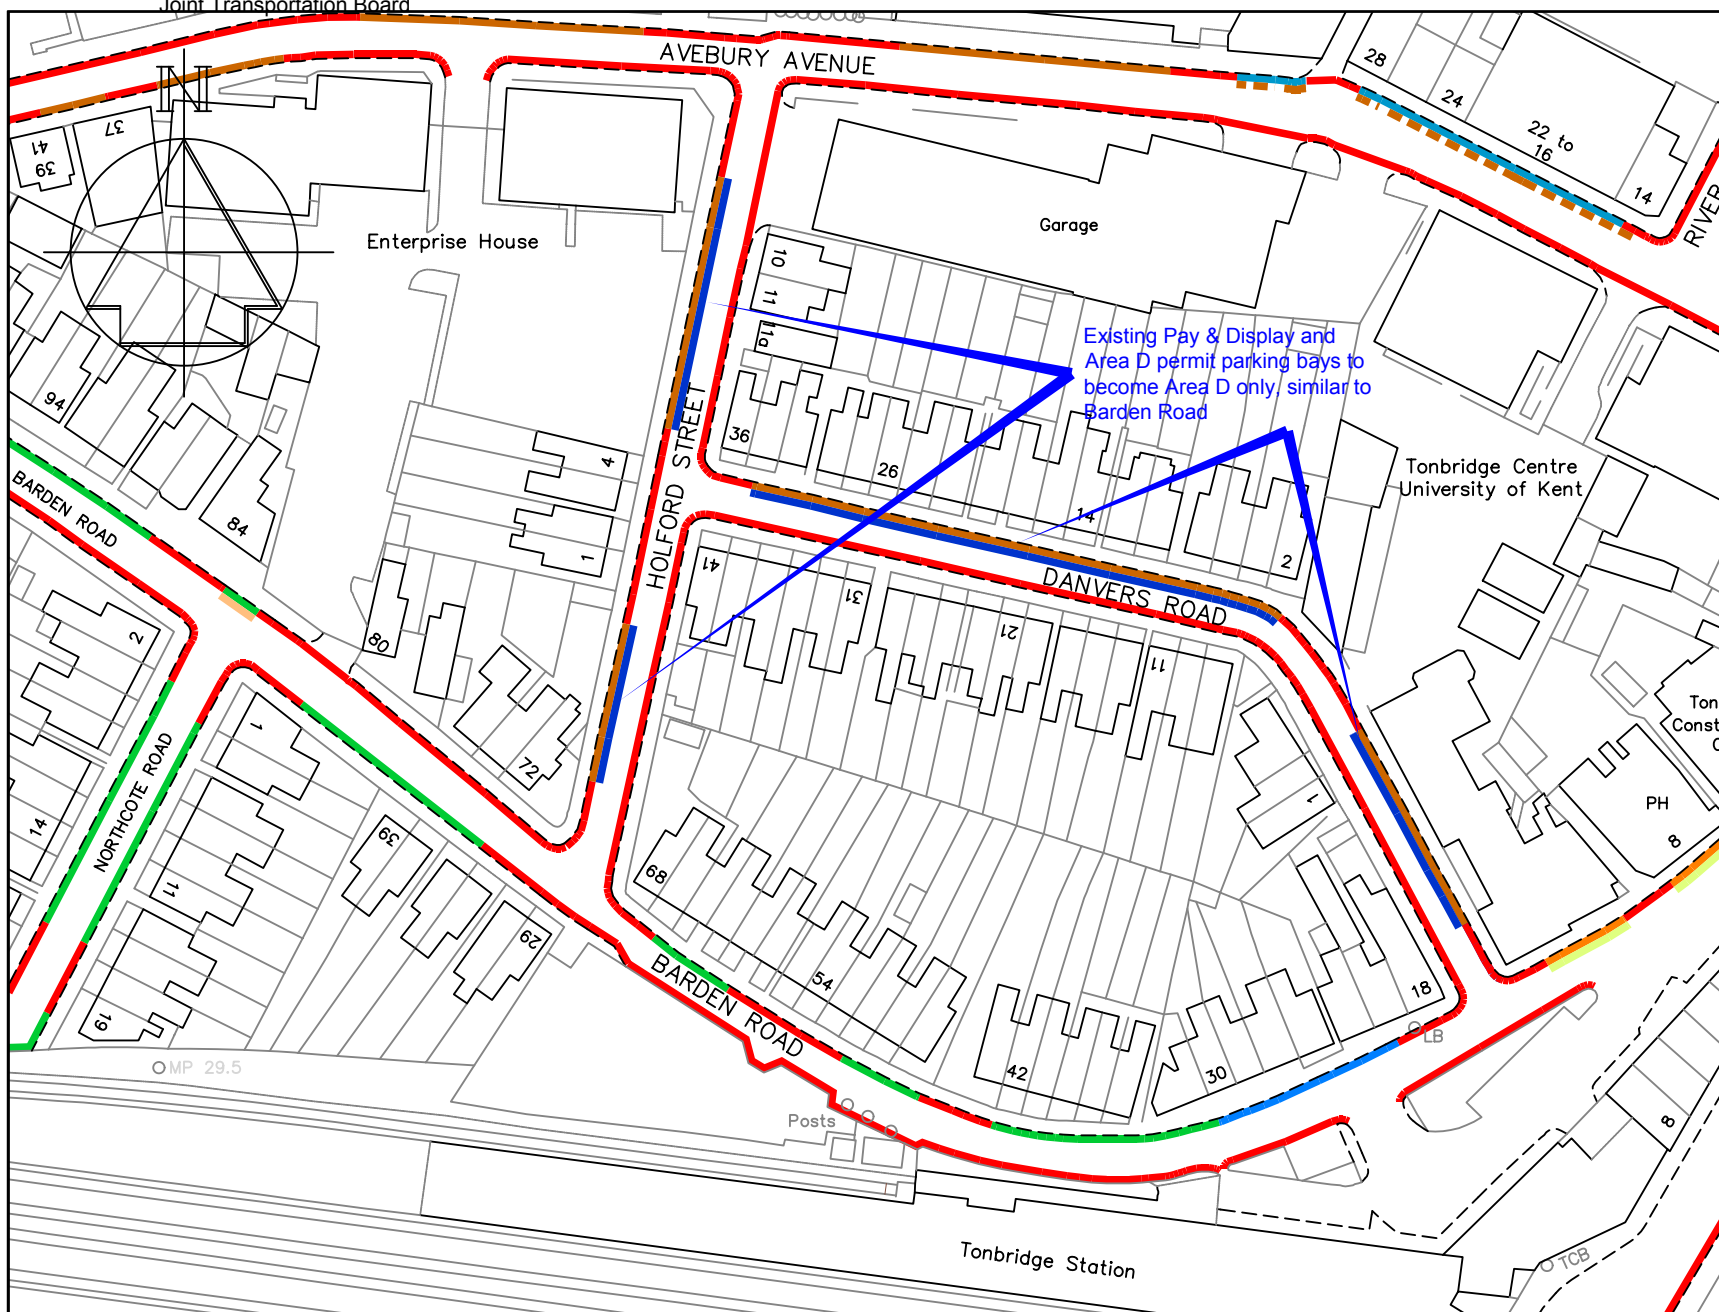

- ### Key
- Existing 'No waiting at any time' (double yellow lines)
 - Existing 'Pay & Display, Mon-Sat, 8am-6pm, 2hr max stay, no return 2 hours and Area D permits (Pay & Display and permit parking)
 - Proposed 'Permit holders only, Mon-Sat, 9.30am-10.30am & 5pm-6pm Area D permits (permit parking bays)




STREETSCENE,
LEISURE &
TECHNICAL SERVICES

Transportation Team
 Gibson Building
 Gibson Drive
 Kings Hill
 West Malling
 Kent ME19 4LZ
 Tel: 01732 844522 Fax: 01732 876317

Project Title
Local Parking Plan - Phase 8
 Formal consultation

Drawing Title
Tonbridge
 Holford Street and Danvers Road

Drawn ACB	Checked AY	Date 8/2015
Scale 1 : 1000 @ A4		
Drawing No. DD/577/53		Rev

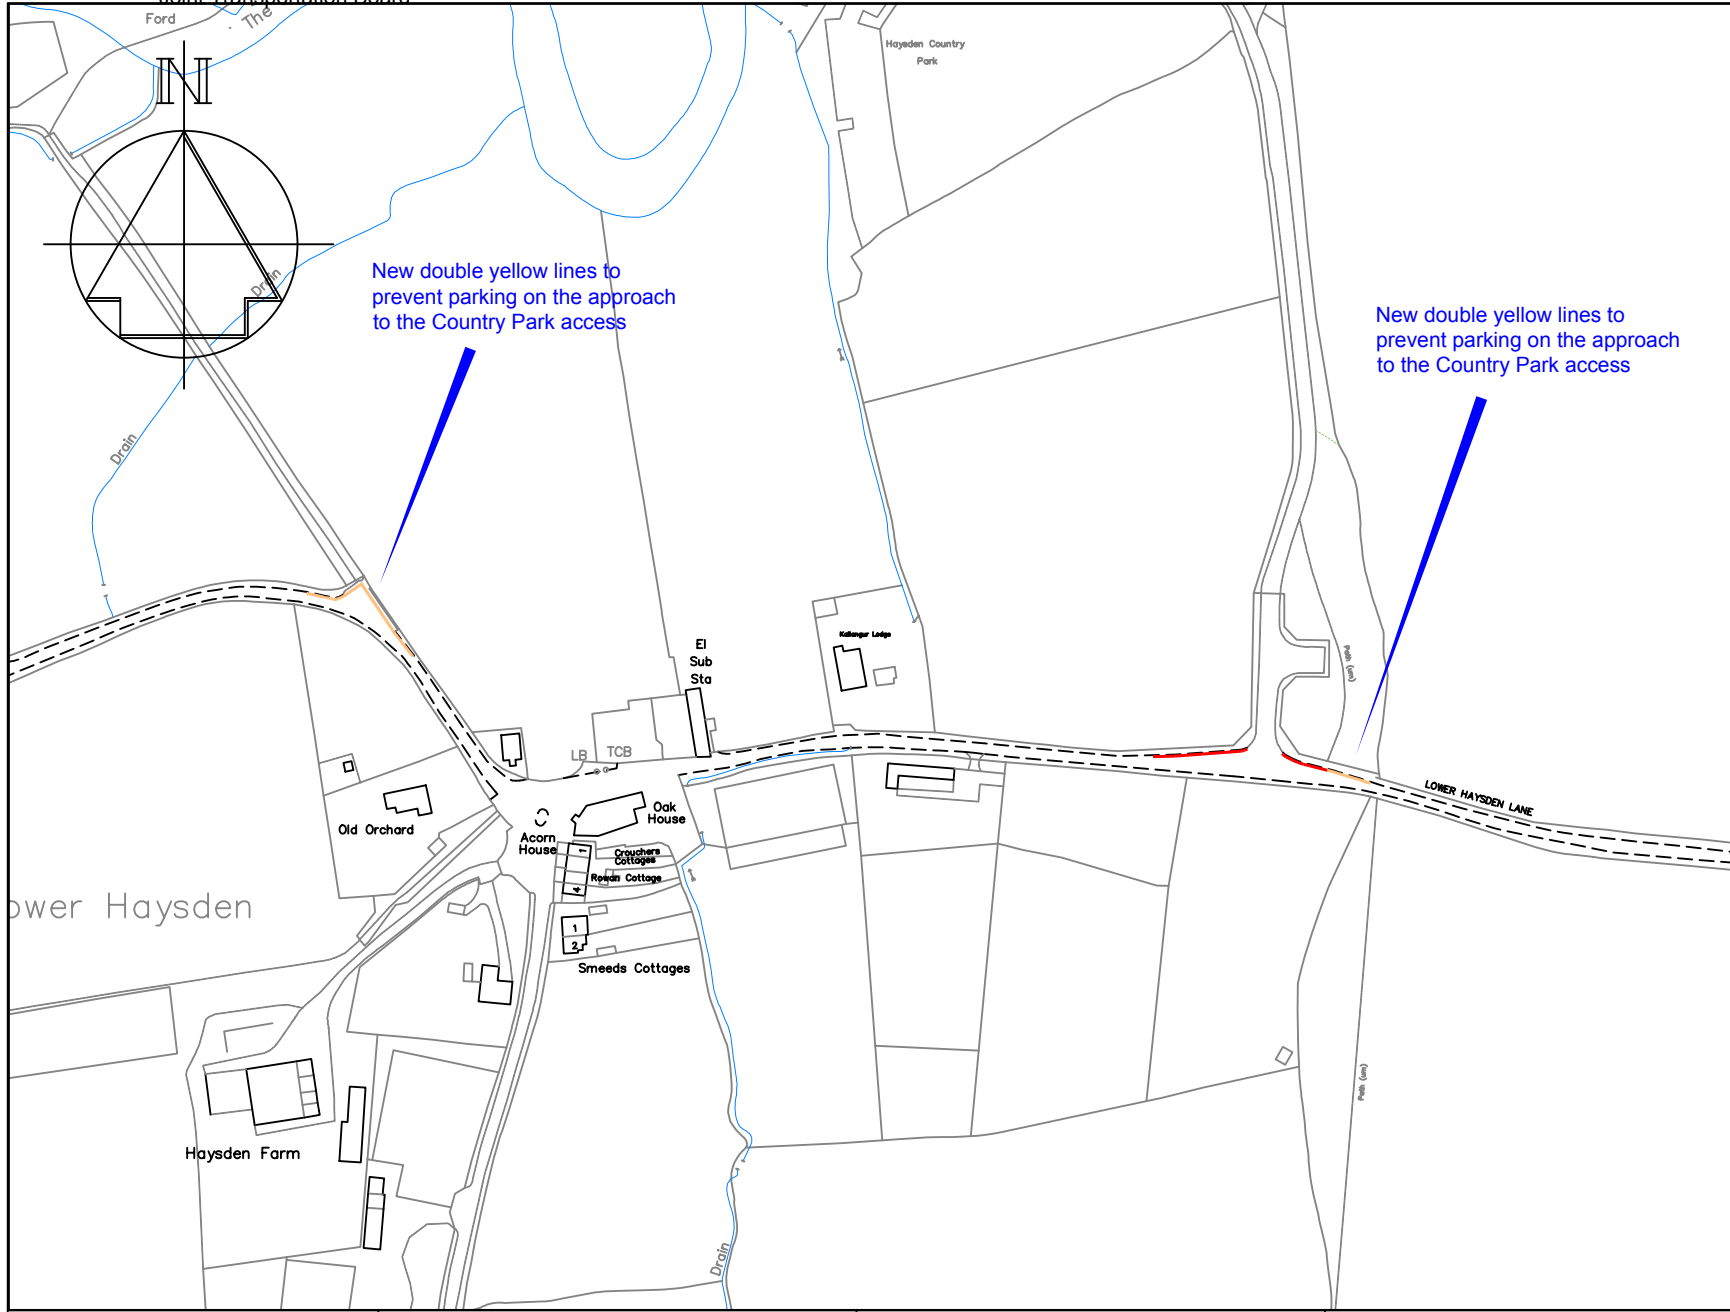

Key

- Existing 'No waiting at any time' (double yellow lines)
- Proposed 'No waiting at any time' (double yellow lines)



TONBRIDGE & MALLING
BOROUGH COUNCIL


STREETSCENE,
LEISURE &
TECHNICAL SERVICES

Transportation Team
 Gibson Building
 Gibson Drive
 Kings Hill
 West Malling
 Kent ME19 4LZ
 Tel: 01732 844522 Fax: 01732 876317

Project Title
 Local Parking Plan - Phase 8
 Formal consultation

Drawing Title
 Tonbridge
 Lower Hayesden Country Park
 entrances

A West access added		11/15
Revision		Date
Drawn ACB	Checked AY	Date 8/2015
Scale 1 : 2500 @ A4		
Drawing No. DD/577/54		Rev A

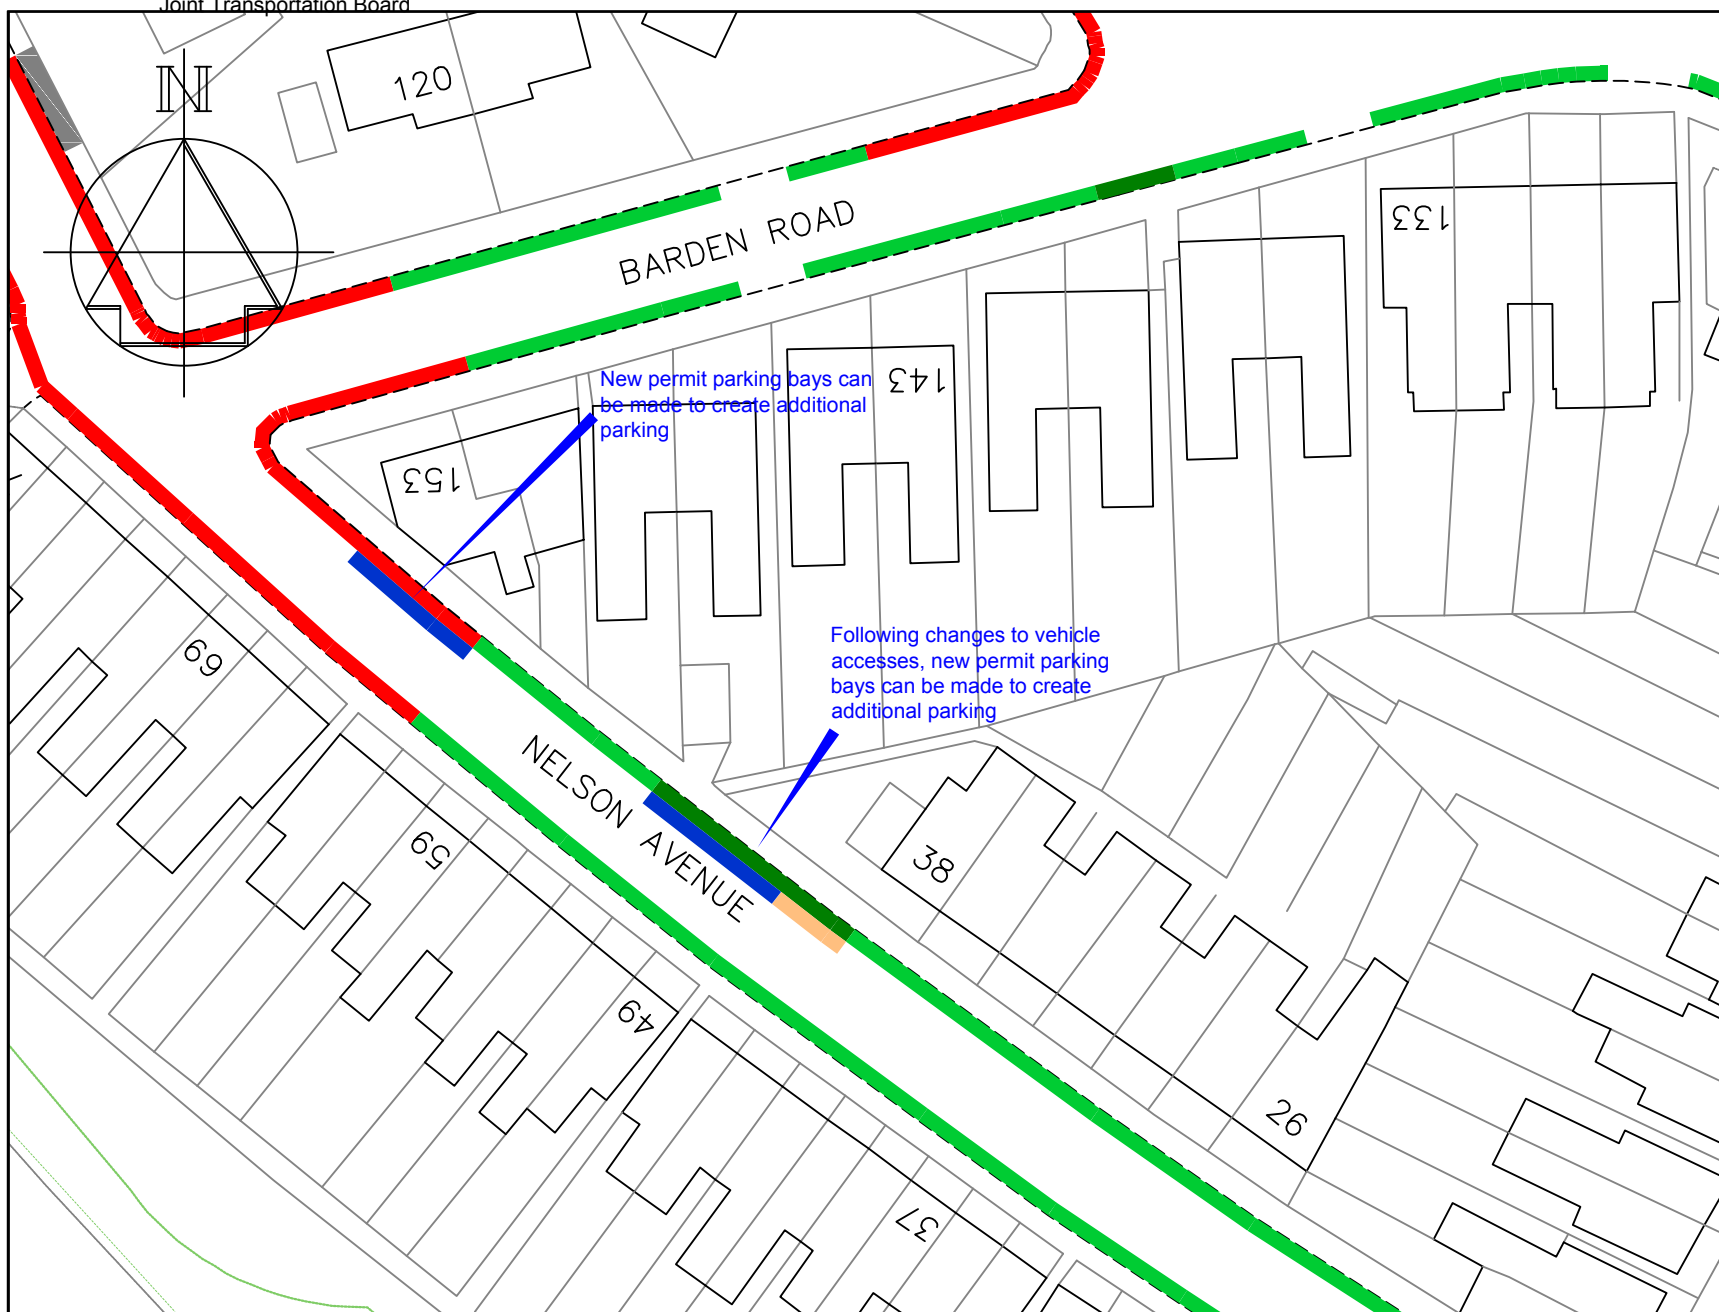

- ### Key
- Existing 'No waiting at any time' (double yellow lines)
 - Existing Access Protection marking (white line)
 - Existing 'Permit holders only, Mon-Sat, 9.30-10.30am and 5-6pm Area D' (permit parking bay)
 - Proposed 'Permit holders only, Mon-Sat, 9.30-10.30am and 5-6pm Area D' (permit parking bay)
 - Proposed 'No waiting at any time' (double yellow lines)



TONBRIDGE & MALLING
 BOROUGH COUNCIL


STREETSCENE,
 LEISURE &
 TECHNICAL SERVICES

Transportation Team
 Gibson Building
 Gibson Drive
 Kings Hill
 West Malling
 Kent ME19 4LZ
 Tel: 01732 844522 Fax: 01732 876317

Project Title
Local Parking Plan - Phase 8
 Formal consultation

Drawing Title
Tonbridge
 Nelson Avenue

Drawn ACB	Checked AY	Date 8/2015
Scale 1 : 500 @ A4		
Drawing No. DD/577/55		Rev

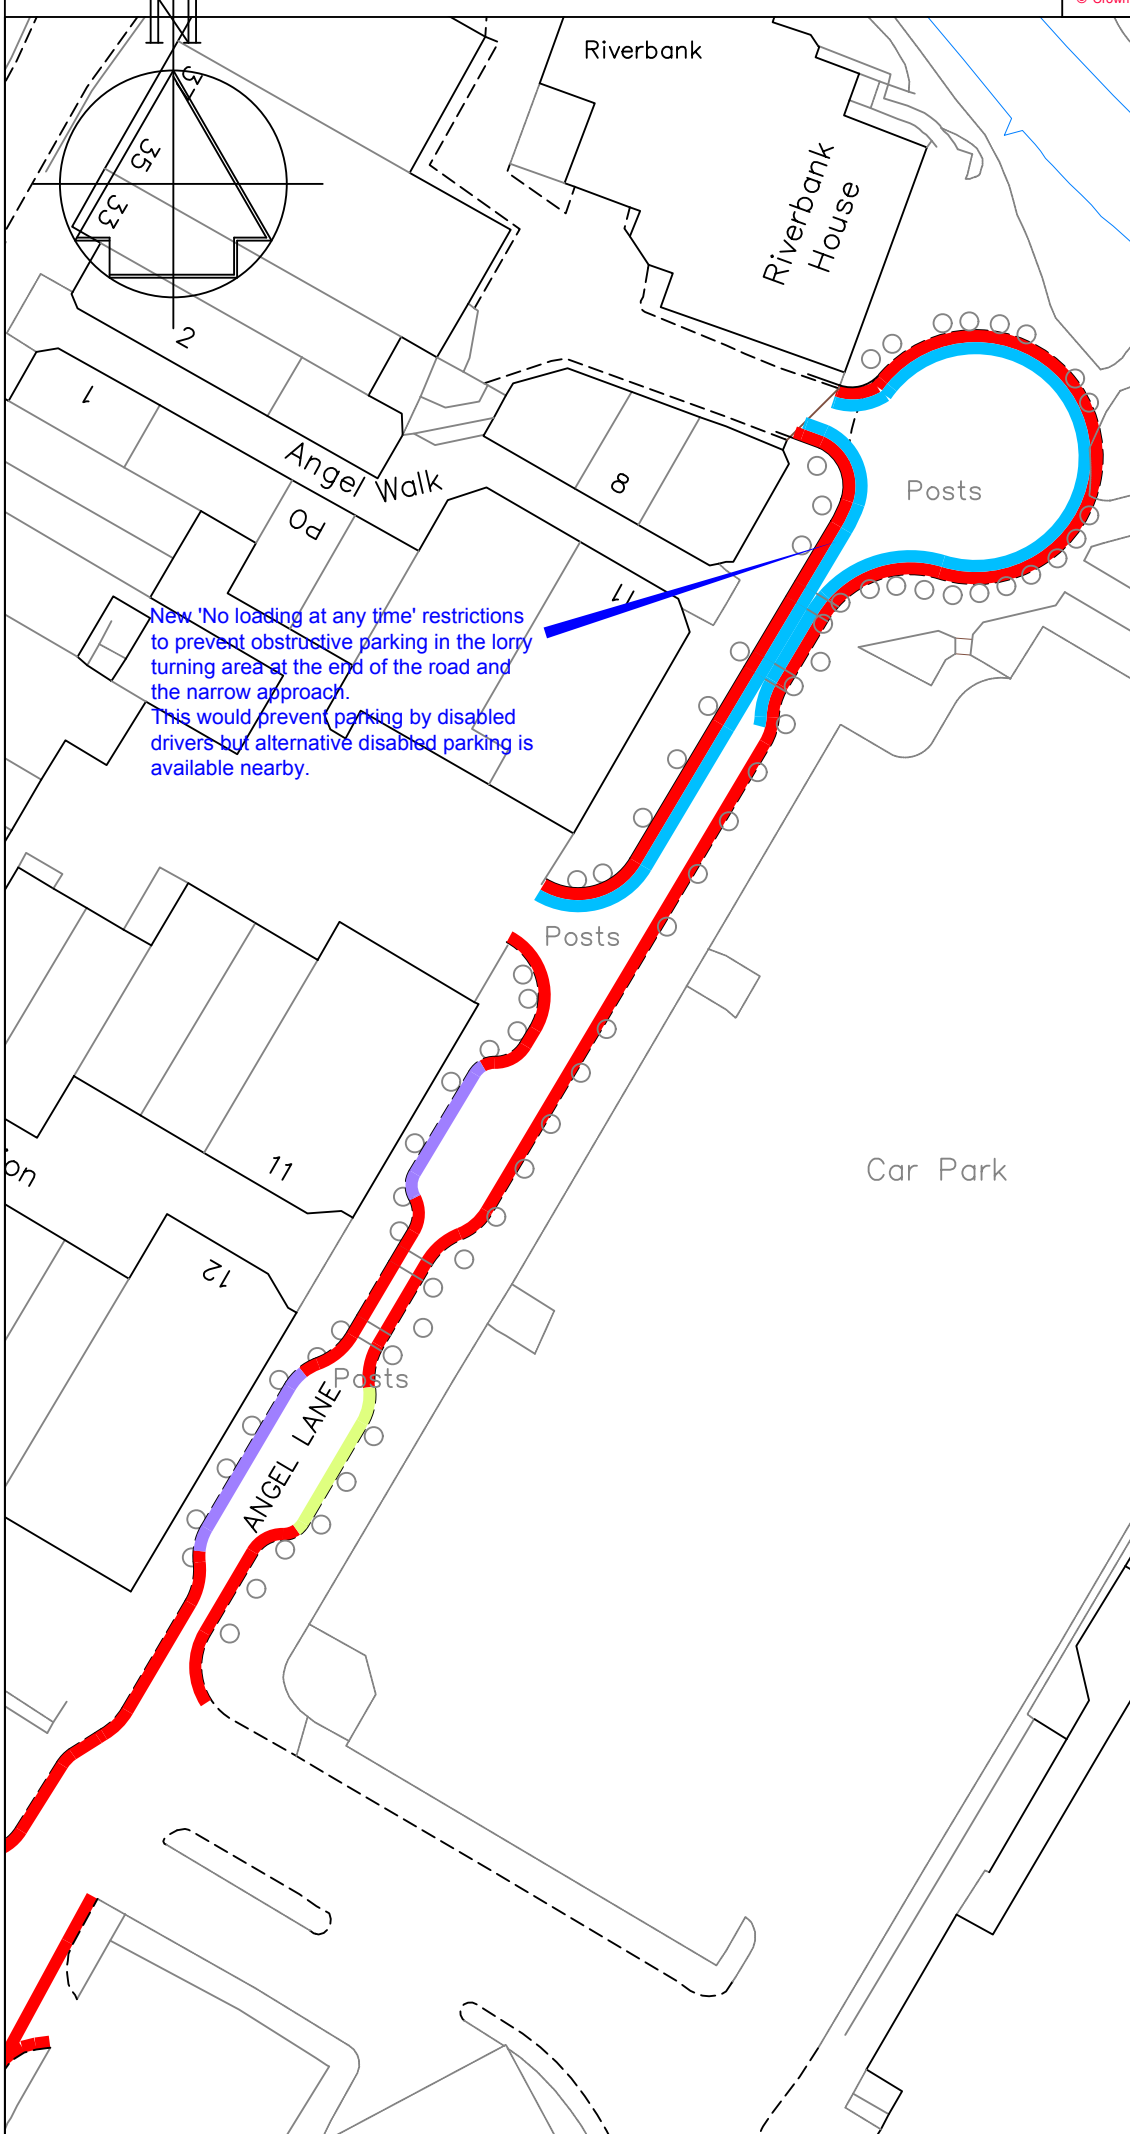

Key

- Existing 'No waiting at any time' (double yellow lines)
- Existing 'Parking Place for Taxis' (taxi rank)
- Existing disabled parking bay
- Proposed 'No waiting at any time & No loading at any time' (double yellow lines and double kerb markings)

New 'No loading at any time' restrictions to prevent obstructive parking in the lorry turning area at the end of the road and the narrow approach. This would prevent parking by disabled drivers but alternative disabled parking is available nearby.

Revision	Date



STREETSCENE, LEISURE & TECHNICAL SERVICES

Transportation Team
 Gibson Building
 Gibson Drive
 Kings Hill
 West Malling
 Kent ME19 4LZ
 Tel: 01732 844522 Fax: 01732 876317


Project Title
Local Parking Plan - Phase 8
 Formal consultation

Drawing Title
Tonbridge
Angel Lane

Drawn ACB Checked AY Date 8/2015

Scale 1 : 625 @ A4

Drawing No. DD/577/56	Rev
--------------------------	-----

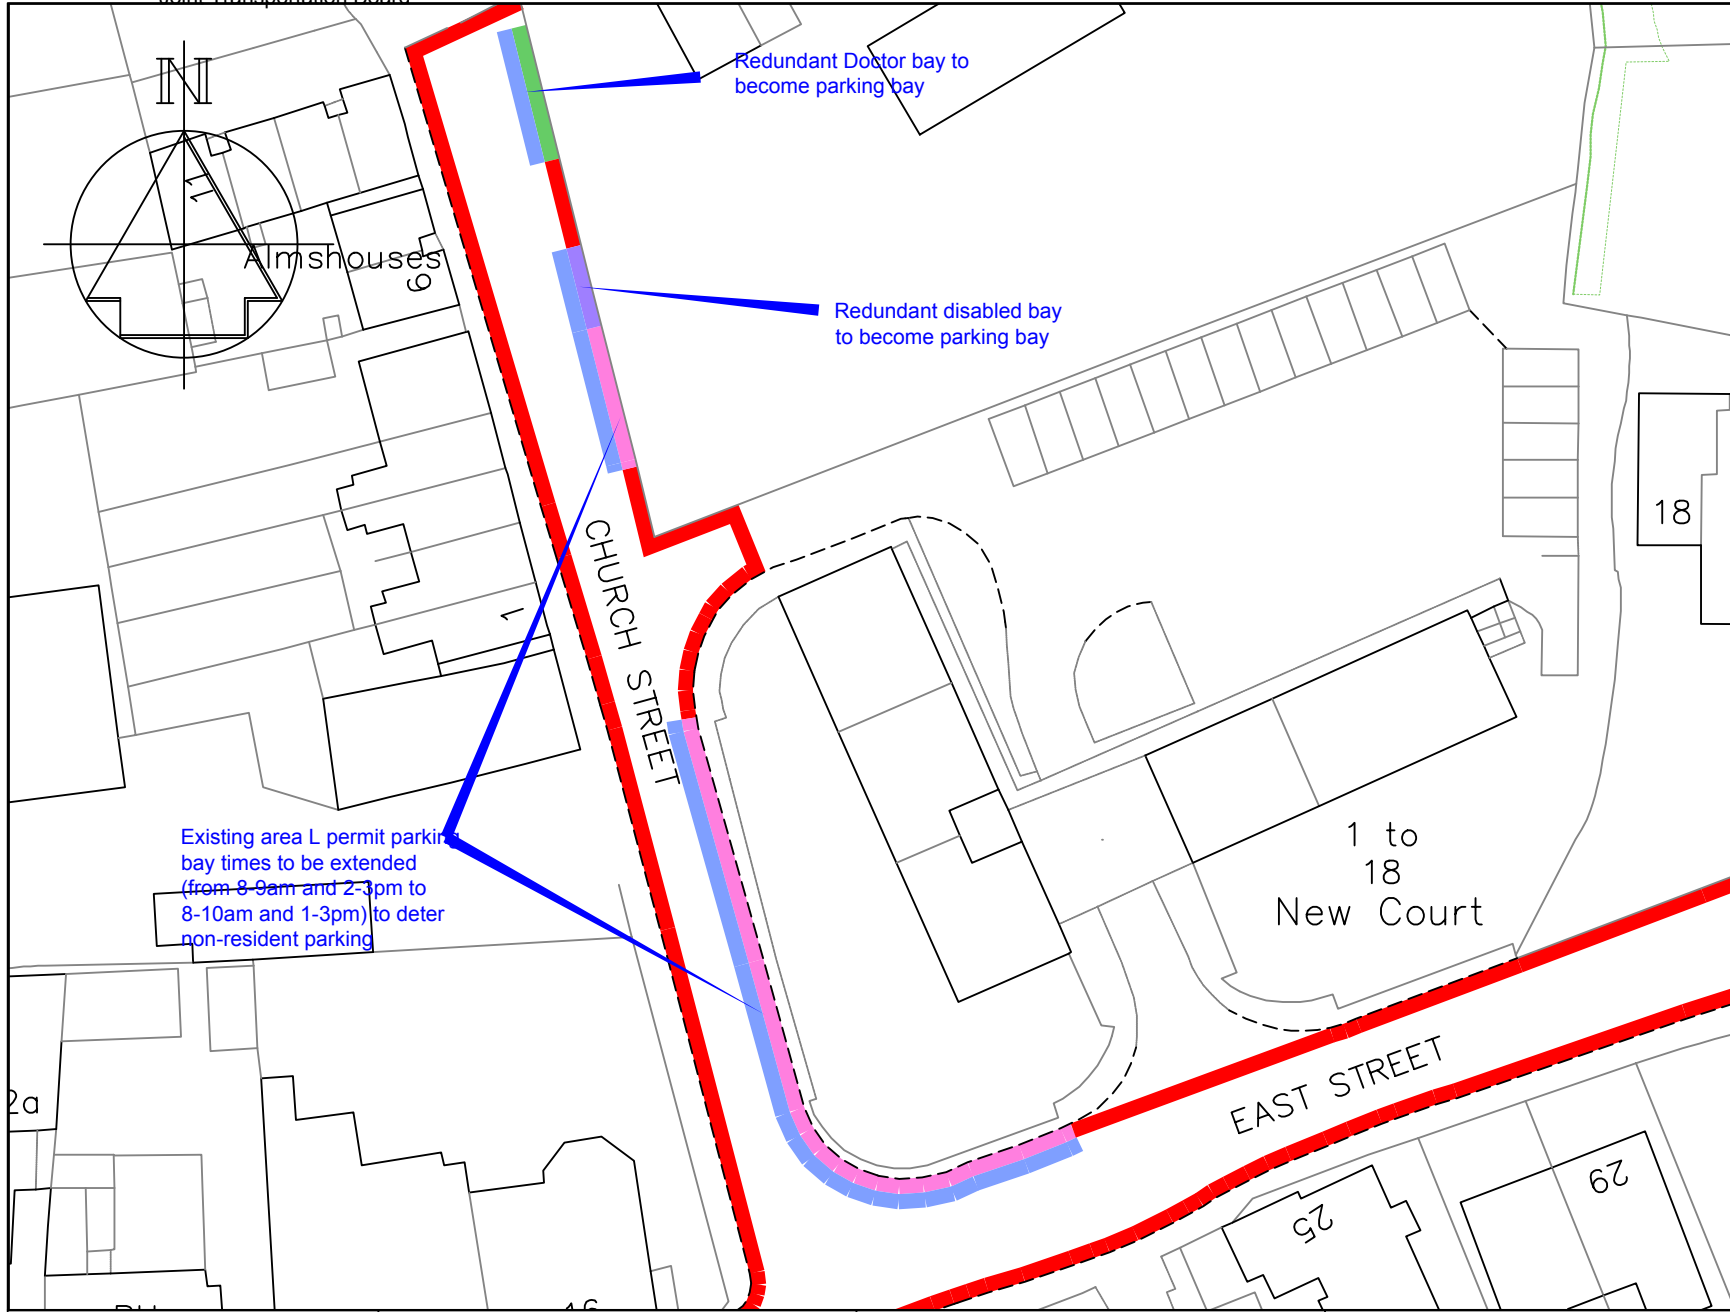

Key

- Existing 'No waiting at any time' (double yellow lines)
- Existing 'Permits holders only, Mon-Sat, 8-9am & 2-3pm, Area L
- Existing 'Doctor' parking bay
- Existing 'Disabled' parking bay
- Proposed 'Permits holders only, Mon-Sat, 8-10am & 1-3pm, Area L

Existing area L permit parking bay times to be extended (from 8-9am and 2-3pm to 8-10am and 1-3pm) to deter non-resident parking

Redundant Doctor bay to become parking bay

Redundant disabled bay to become parking bay

TONBRIDGE & MALLING
 BOROUGH COUNCIL


STREETSCENE,
 LEISURE &
 TECHNICAL SERVICES

Transportation Team
 Gibson Building
 Gibson Drive
 Kings Hill
 West Malling
 Kent ME19 4LZ
 Tel: 01732 844522 Fax: 01732 876317

Project Title
Local Parking Plan - Phase 8
 Formal consultation

Drawing Title
Tonbridge
 Church Street, East Street & Lyons Crescent

Drawn ACB	Checked AY	Date 8/2015
Scale 1 : 500 @ A4		
Drawing No. DD/577/57		Rev

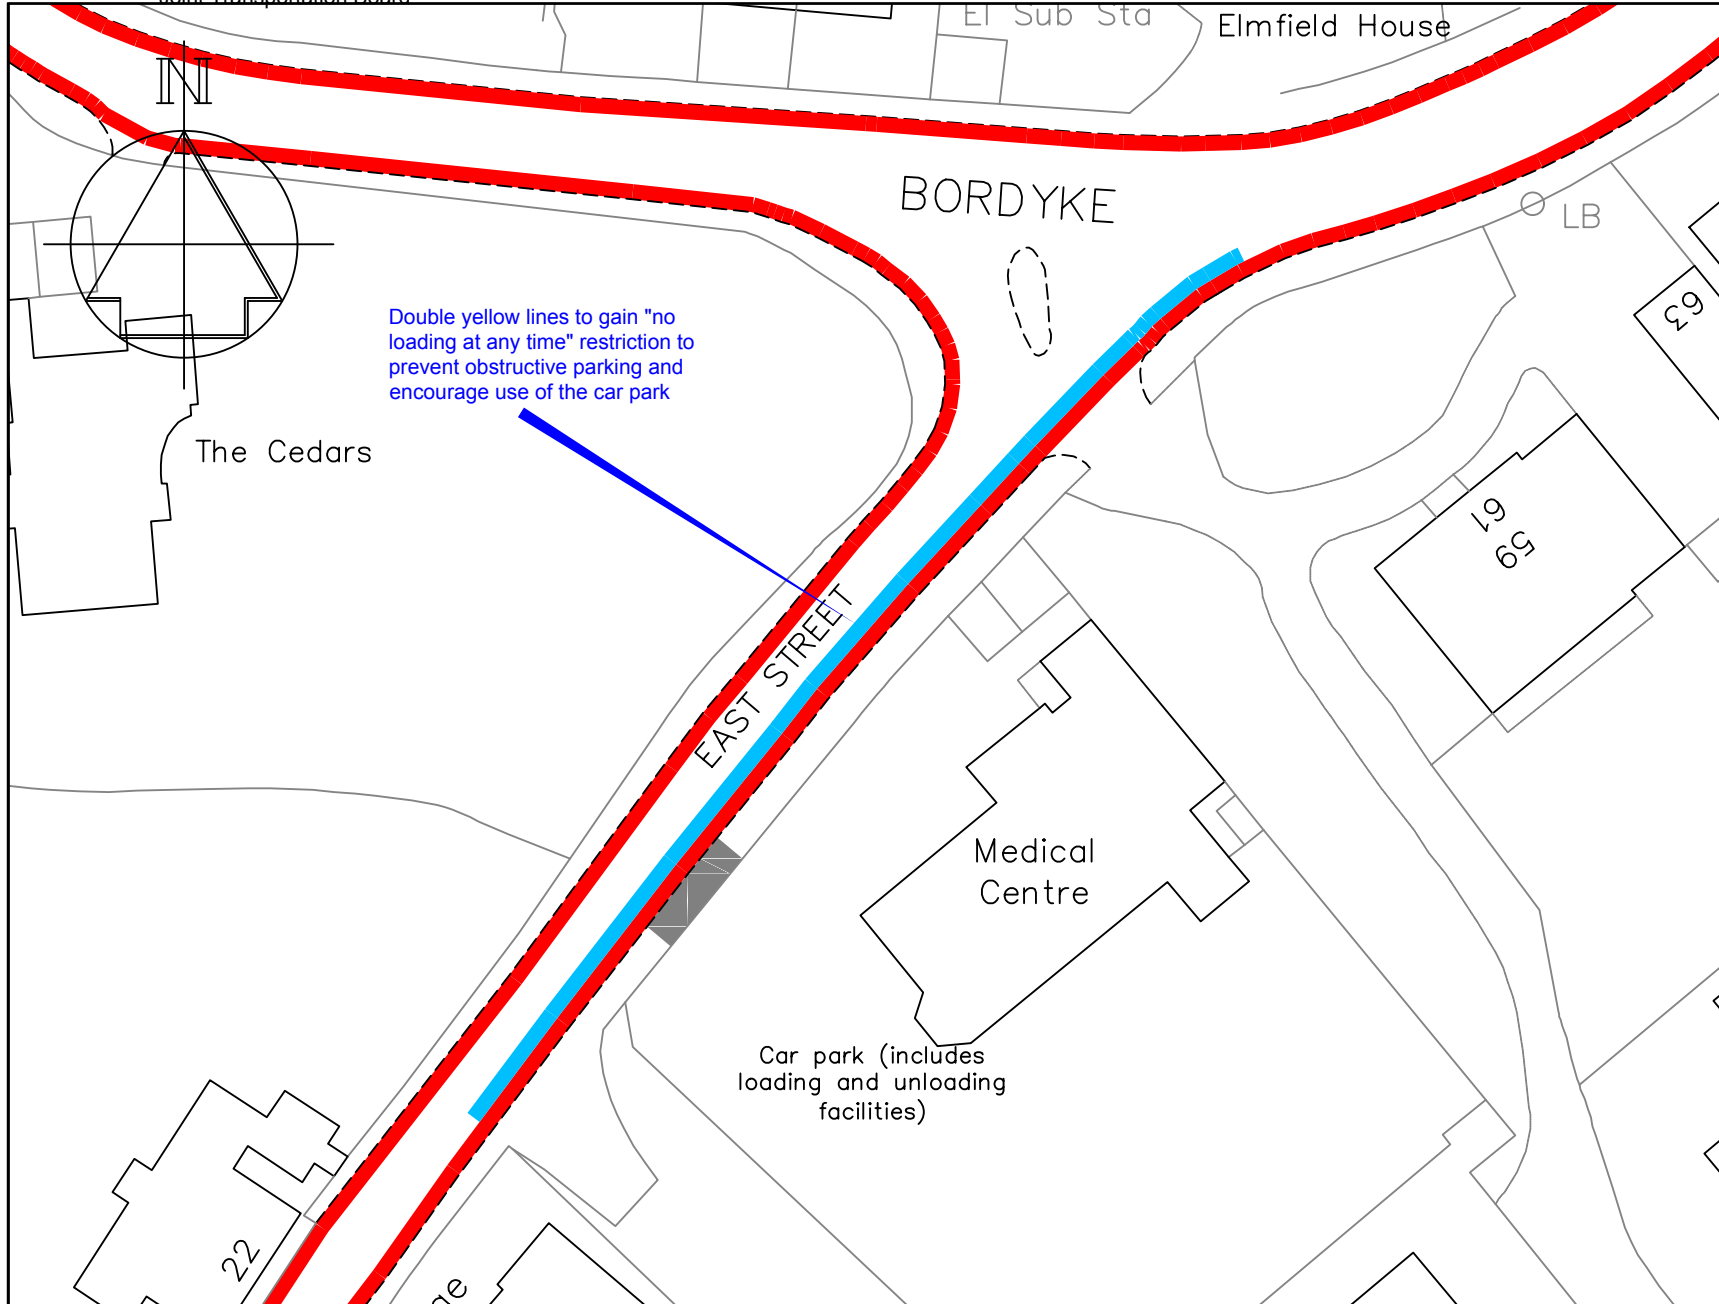

Double yellow lines to gain "no loading at any time" restriction to prevent obstructive parking and encourage use of the car park

Key

- Existing 'No waiting at any time' (double yellow lines)
- Proposed 'No waiting and no loading at any time' (double yellow lines and kerb markings)

TONBRIDGE & MALLING
BOROUGH COUNCIL


STREETSCENE, LEISURE & TECHNICAL SERVICES

Transportation Team
Gibson Building
Gibson Drive
Kings Hill
West Malling
Kent ME19 4LZ
Tel: 01732 844522 Fax: 01732 876317

Project Title
Local Parking Plan - Phase 8
Formal consultation

Drawing Title
Tonbridge
East Street

Drawn ACB	Checked AY	Date 8/2015
Scale 1 : 500 @ A4		
Drawing No. DD/577/58		Rev

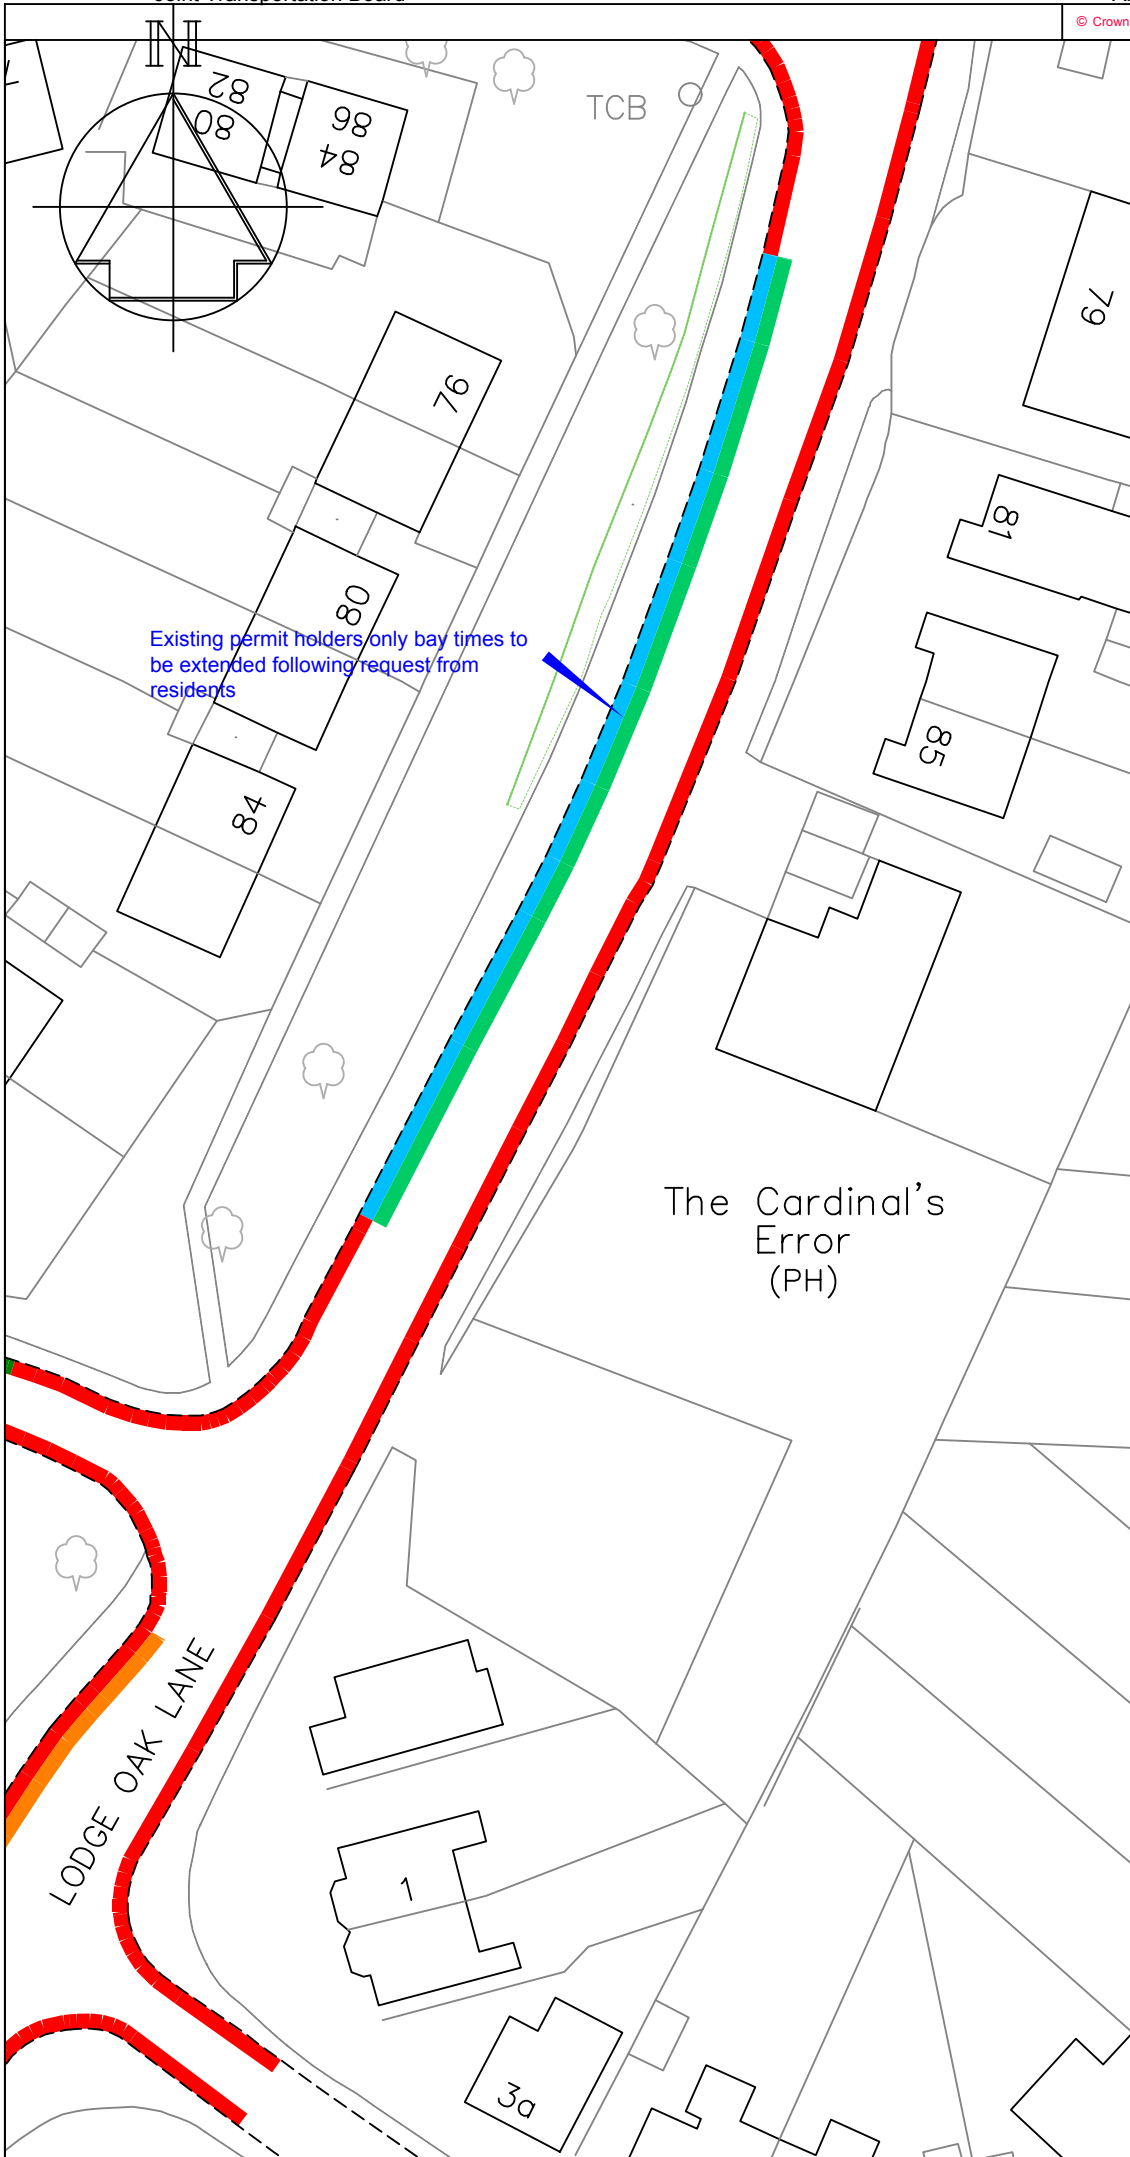

Key


- Existing 'No waiting at any time' (double yellow lines)
- Existing Bus Stop Clearway
- Existing 'Permit holders only, Mon-Fri, 10-11am, Area P' (permit parking bay)
- Proposed 'Permit holders only, Mon-Fri, 10-12 Noon, 2-4pm, Area P' (permit parking bay)

Existing permit holders only bay times to be extended following request from residents

The Cardinal's Error (PH)

LODGE OAK LANE

Revision		Date
		STREETSCENE, LEISURE & TECHNICAL SERVICES
Transportation Team Gibson Building Gibson Drive Kings Hill West Malling Kent ME19 4LZ Tel: 01732 844522 Fax: 01732 876317		
Project Title Local Parking Plan - Phase 8 Formal consultation		
Drawing Title Tonbridge Lodge Oak Lane		
Drawn ACB	Checked AY	Date 8/2015
Scale 1 : 500 @ A4		
Drawing No. DD/577/59		Rev

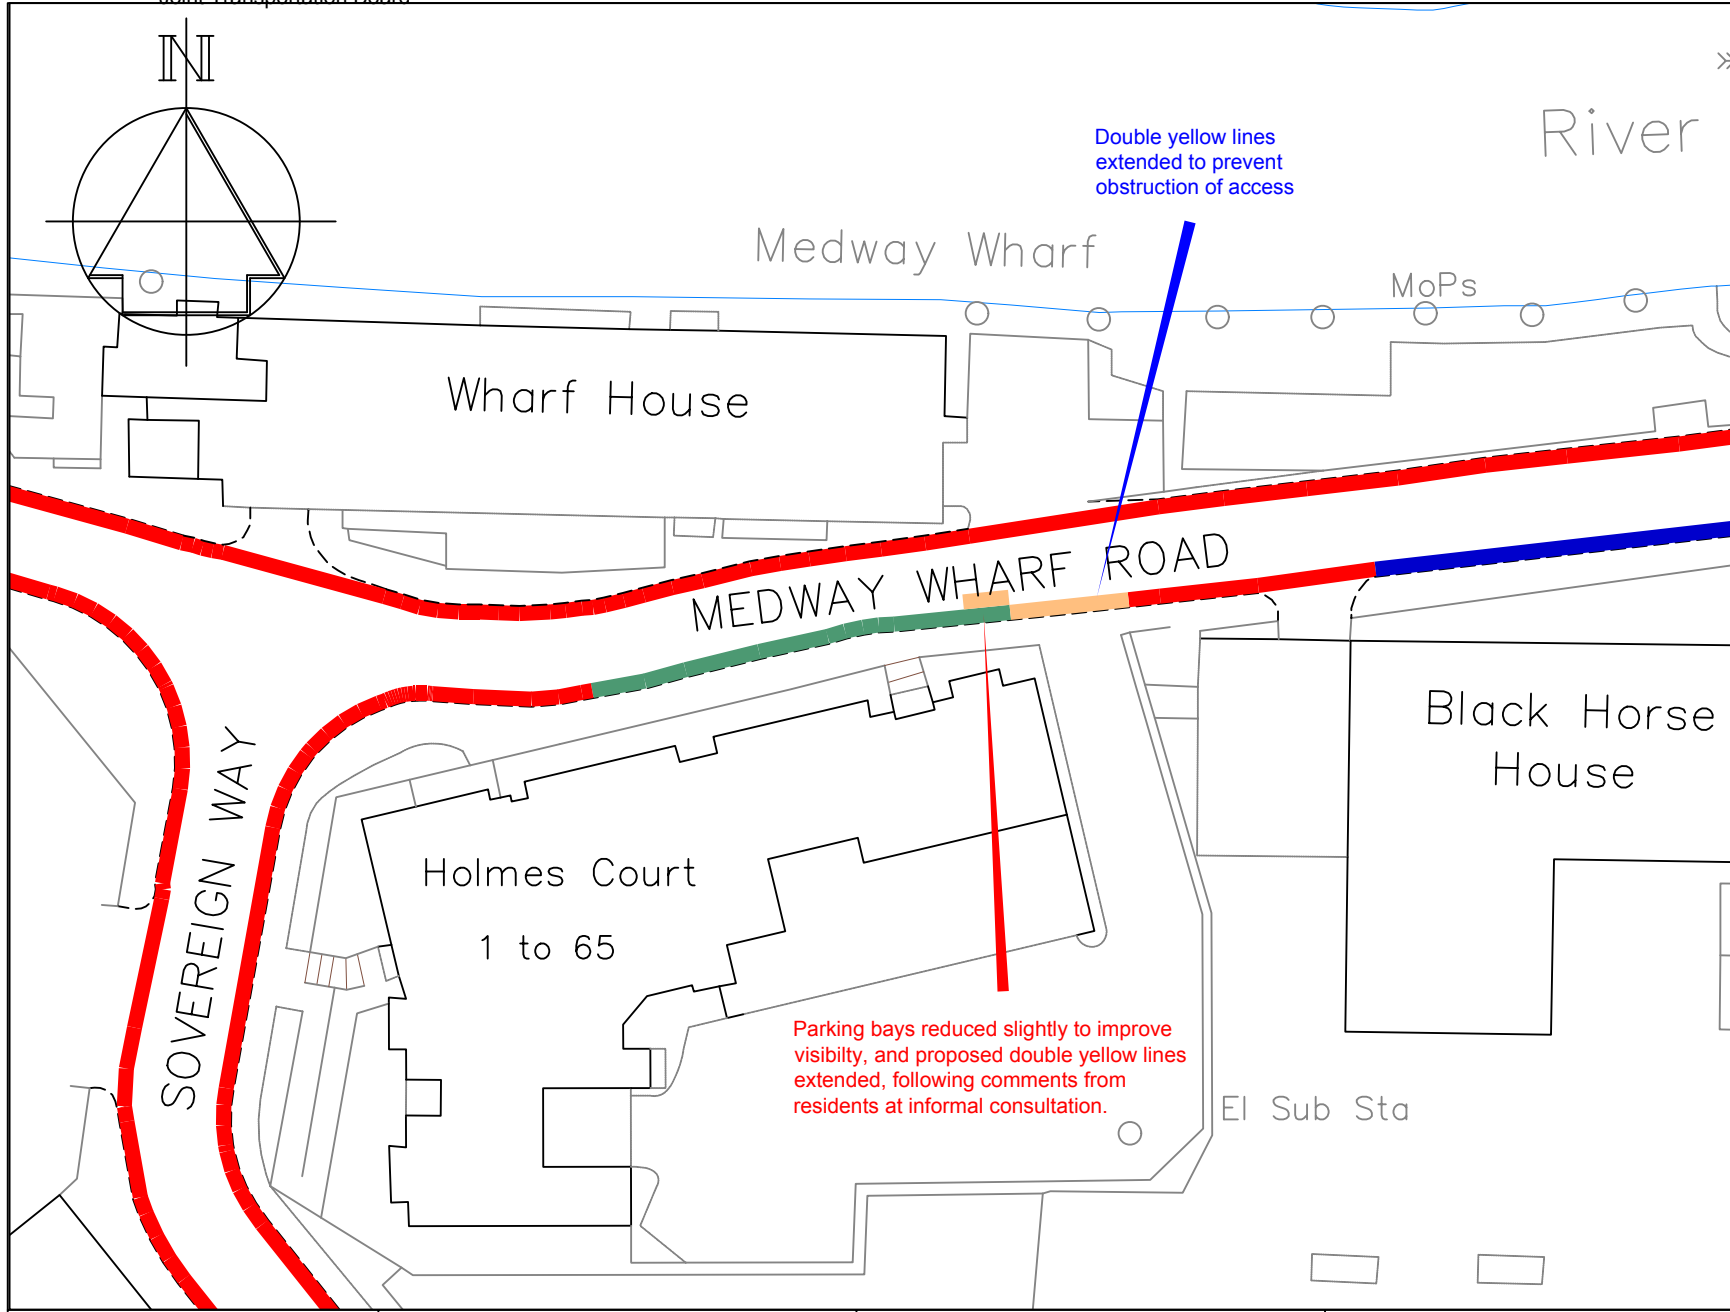

Key

- Existing 'No waiting at any time' (double yellow lines)
- Existing 'No waiting, Mon-Sat 7am-7pm' (single yellow line)
- Existing "Limited Waiting, Mon-Sat, 7am-7pm, 1 hour, no return 1 hour" (parking bays)
- Proposed 'No waiting at any time' (double yellow lines)

A Bays reduced		11/15
Revision		Date
Drawn ACB	Checked AY	Date 8/2015
Scale 1 : 500 @ A4		
Drawing No. DD/577/60		Rev A


TONBRIDGE & MALLING
 BOROUGH COUNCIL

STREETSCENE,
 LEISURE &
 TECHNICAL SERVICES

Transportation Team
 Gibson Building
 Gibson Drive
 Kings Hill
 West Malling
 Kent ME19 4LZ
 Tel: 01732 844522 Fax: 01732 876317

Project Title
Local Parking Plan - Phase 8
 Formal consultation

Drawing Title
Tonbridge
 Medway Wharf Road

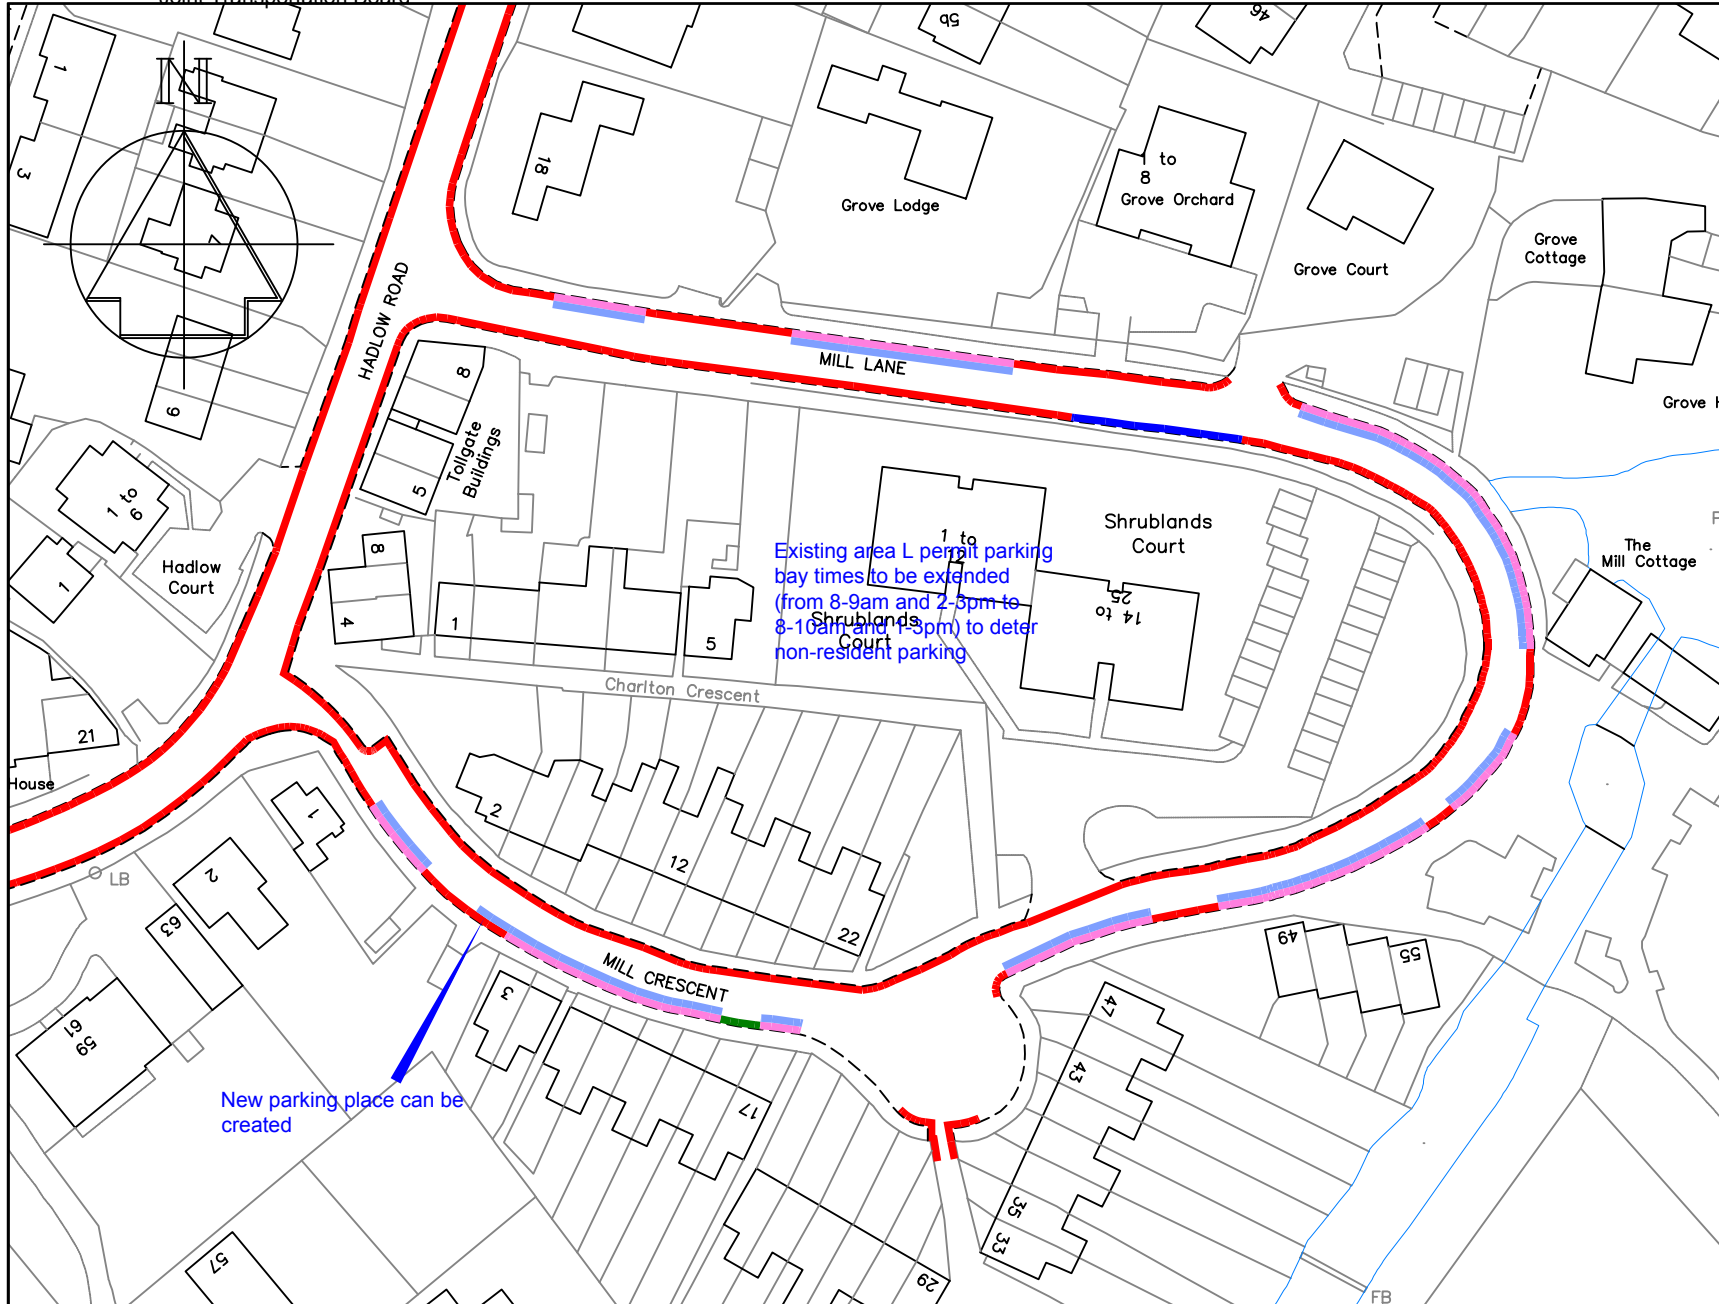

- ### Key
- Existing 'No waiting at any time' (double yellow lines)
 - Existing 'Permits holders only, Mon-Sat, 8-9am & 2-3pm, Area L
 - Existing Access Protection marking (white line)
 - Existing 'Limited Waiting', Mon-Sat, 8am-6pm, 2hours, no return 1 hour and Area L permit holders
 - Proposed 'Permits holders only, Mon-Sat, 8-10am & 1-3pm, Area L




STREETSCENE,
LEISURE &
TECHNICAL SERVICES

Transportation Team
 Gibson Building
 Gibson Drive
 Kings Hill
 West Malling
 Kent ME19 4LZ
 Tel: 01732 844522 Fax: 01732 876317

Project Title
Local Parking Plan - Phase 8
 Formal consultation

Drawing Title
Tonbridge
 Mill Crescent & Mill Lane

Drawn ACB	Checked AY	Date 8/2015
Scale 1 : 1000 @ A4		
Drawing No. DD/577/61		Rev

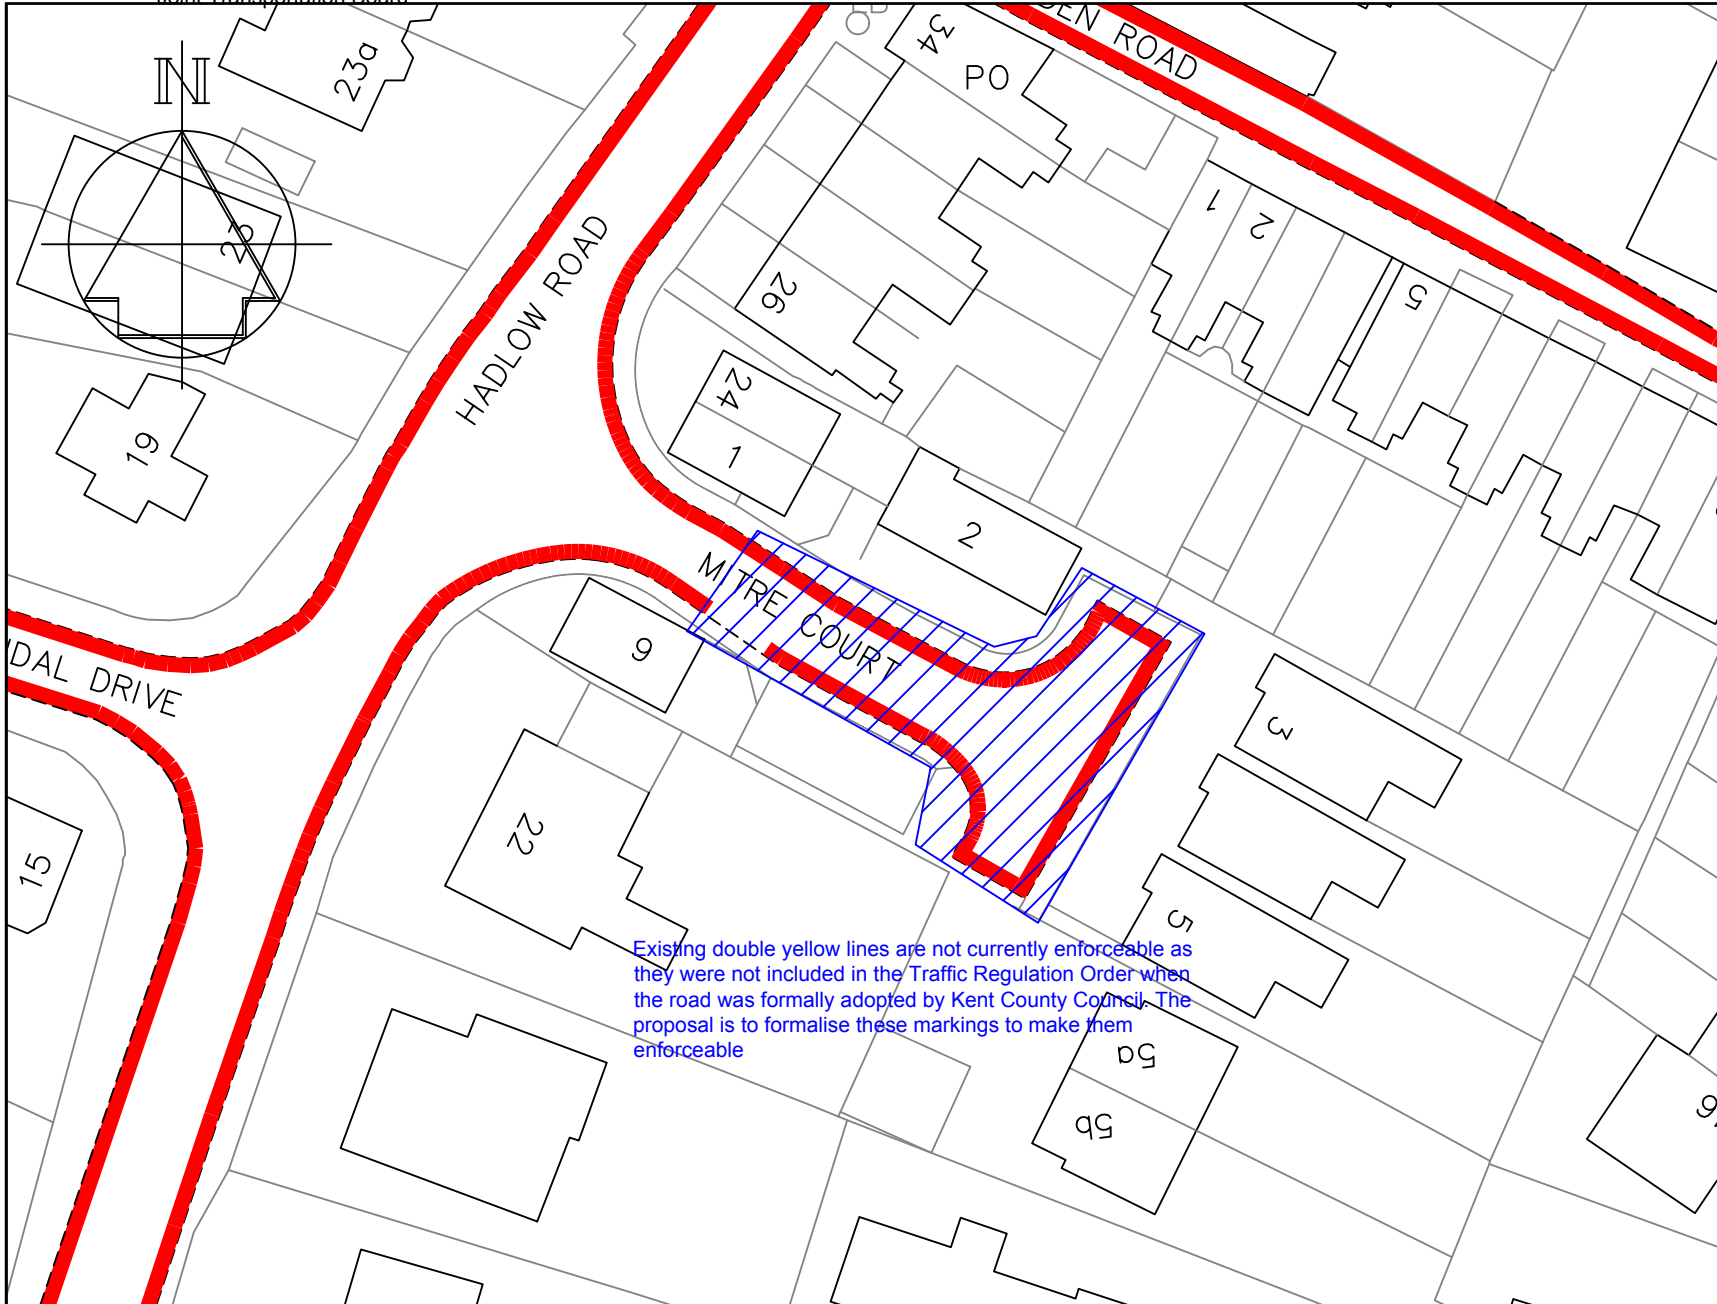

Key

- Existing 'No waiting at any time' (double yellow lines)
- Existing 'Limited waiting, Mon-Sat, 8am-6pm, 1hour, no return within 2 hours' (parking bay)
- Proposed 'No waiting at any time' (double yellow lines)

Existing double yellow lines are not currently enforceable as they were not included in the Traffic Regulation Order when the road was formally adopted by Kent County Council. The proposal is to formalise these markings to make them enforceable




STREETSCENE,
LEISURE &
TECHNICAL SERVICES

Transportation Team
 Gibson Building
 Gibson Drive
 Kings Hill
 West Malling
 Kent ME19 4LZ
 Tel: 01732 844522 Fax: 01732 876317

Project Title
Local Parking Plan - Phase 8
 Formal consultation

Drawing Title
Tonbridge
 Mitre Court

Drawn ACB	Checked AY	Date 8/2015
Scale 1 : 500 @ A4		
Drawing No. DD/577/62		Rev

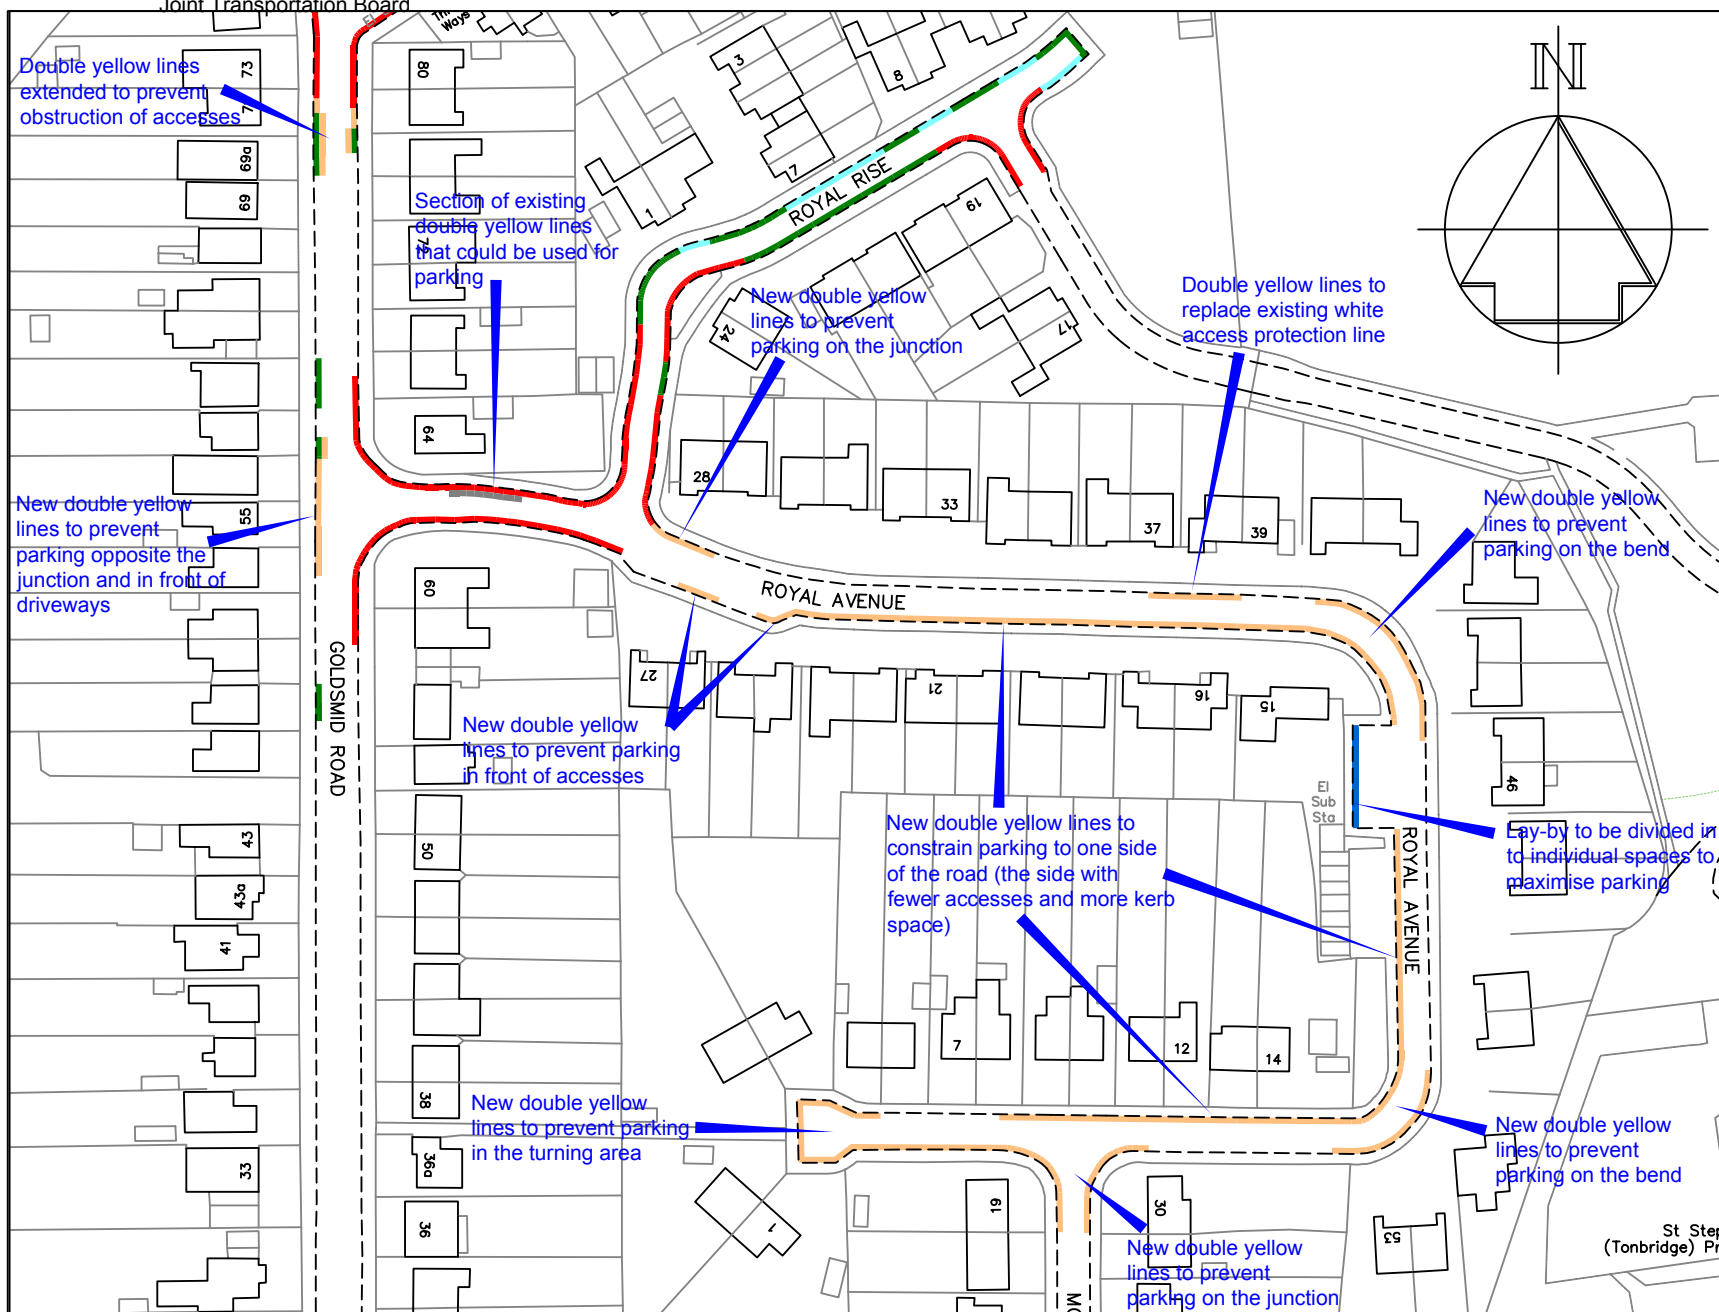

Key

- Existing 'No waiting at any time' (double yellow lines)
- Existing 'No waiting, Mon-Fri 9am-4pm' (single yellow line)
- Existing 'Access Protection marking' (white line)
- Proposed 'No waiting at any time' (double yellow lines)
- Proposed restriction to be removed
- Proposed parking places to be marked

TONBRIDGE & MALLING
BOROUGH COUNCIL


STREETSCENE,
LEISURE &
TECHNICAL SERVICES

Transportation Team
Gibson Building
Gibson Drive
Kings Hill
West Malling
Kent ME19 4LZ
Tel: 01732 844522 Fax: 01732 876317

Project Title
Local Parking Plan - Phase 8
Formal consultation

Drawing Title
Tonbridge
Royal Avenue & Mountfield Park

Drawn ACB	Checked AY	Date 8/2015
Scale 1 : 1250 @ A4		
Drawing No. DD/577/64a		Rev

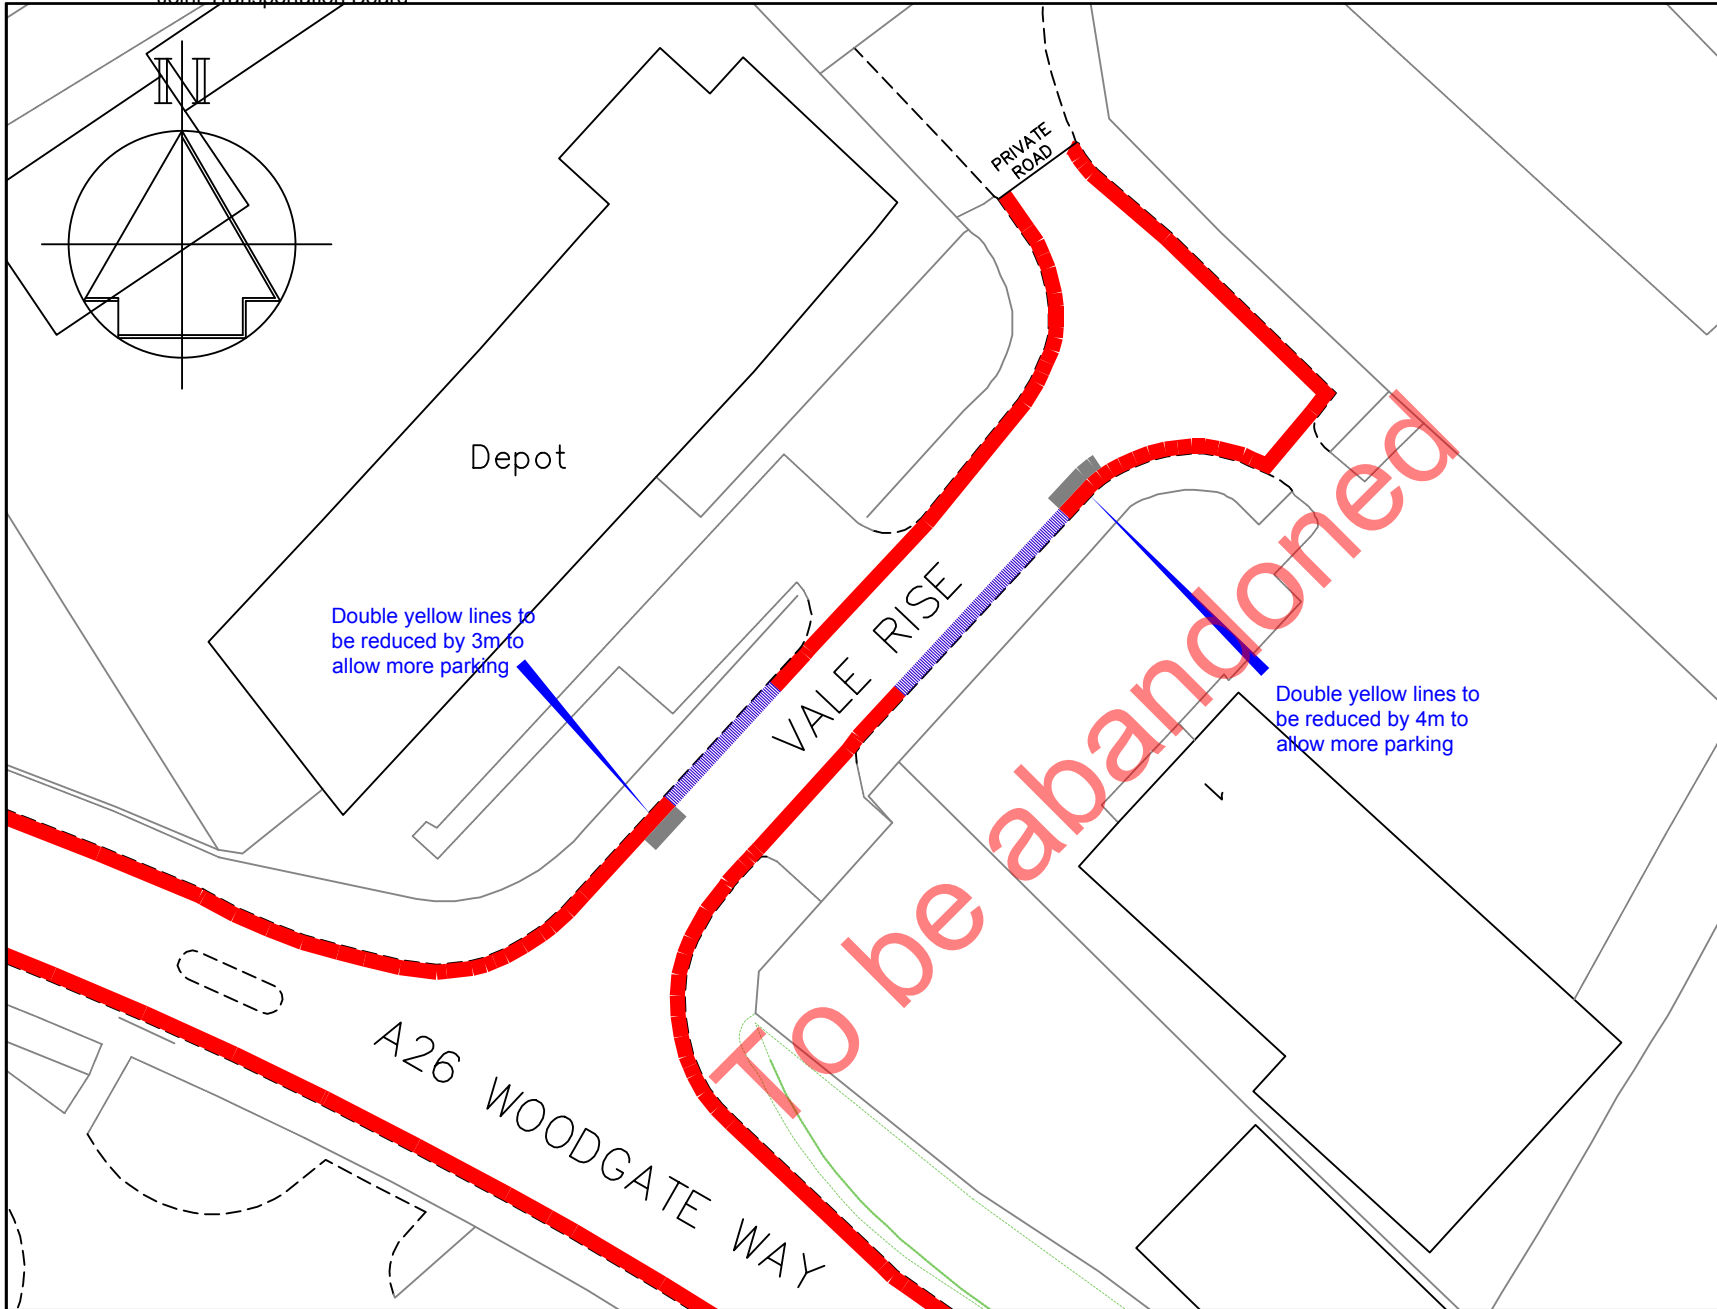

Key

- Existing 'No waiting at any time' (double yellow lines)
- ▨ Existing uncontrolled parking places
- ▨ Proposed restriction to be removed

To be abandoned





STREETSCENE,
LEISURE &
TECHNICAL SERVICES

Transportation Team
Gibson Building
Gibson Drive
Kings Hill
West Malling
Kent ME19 4LZ
Tel: 01732 844522 Fax: 01732 876317

Project Title
Local Parking Plan - Phase 8
Formal consultation

Drawing Title
Tonbridge
Vale Rise

Drawn ACB	Checked AY	Date 8/2015
Scale 1 : 500 @ A4		
Drawing No. DD/577/63		Rev

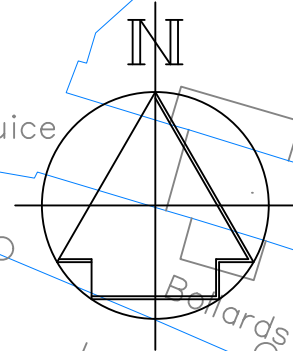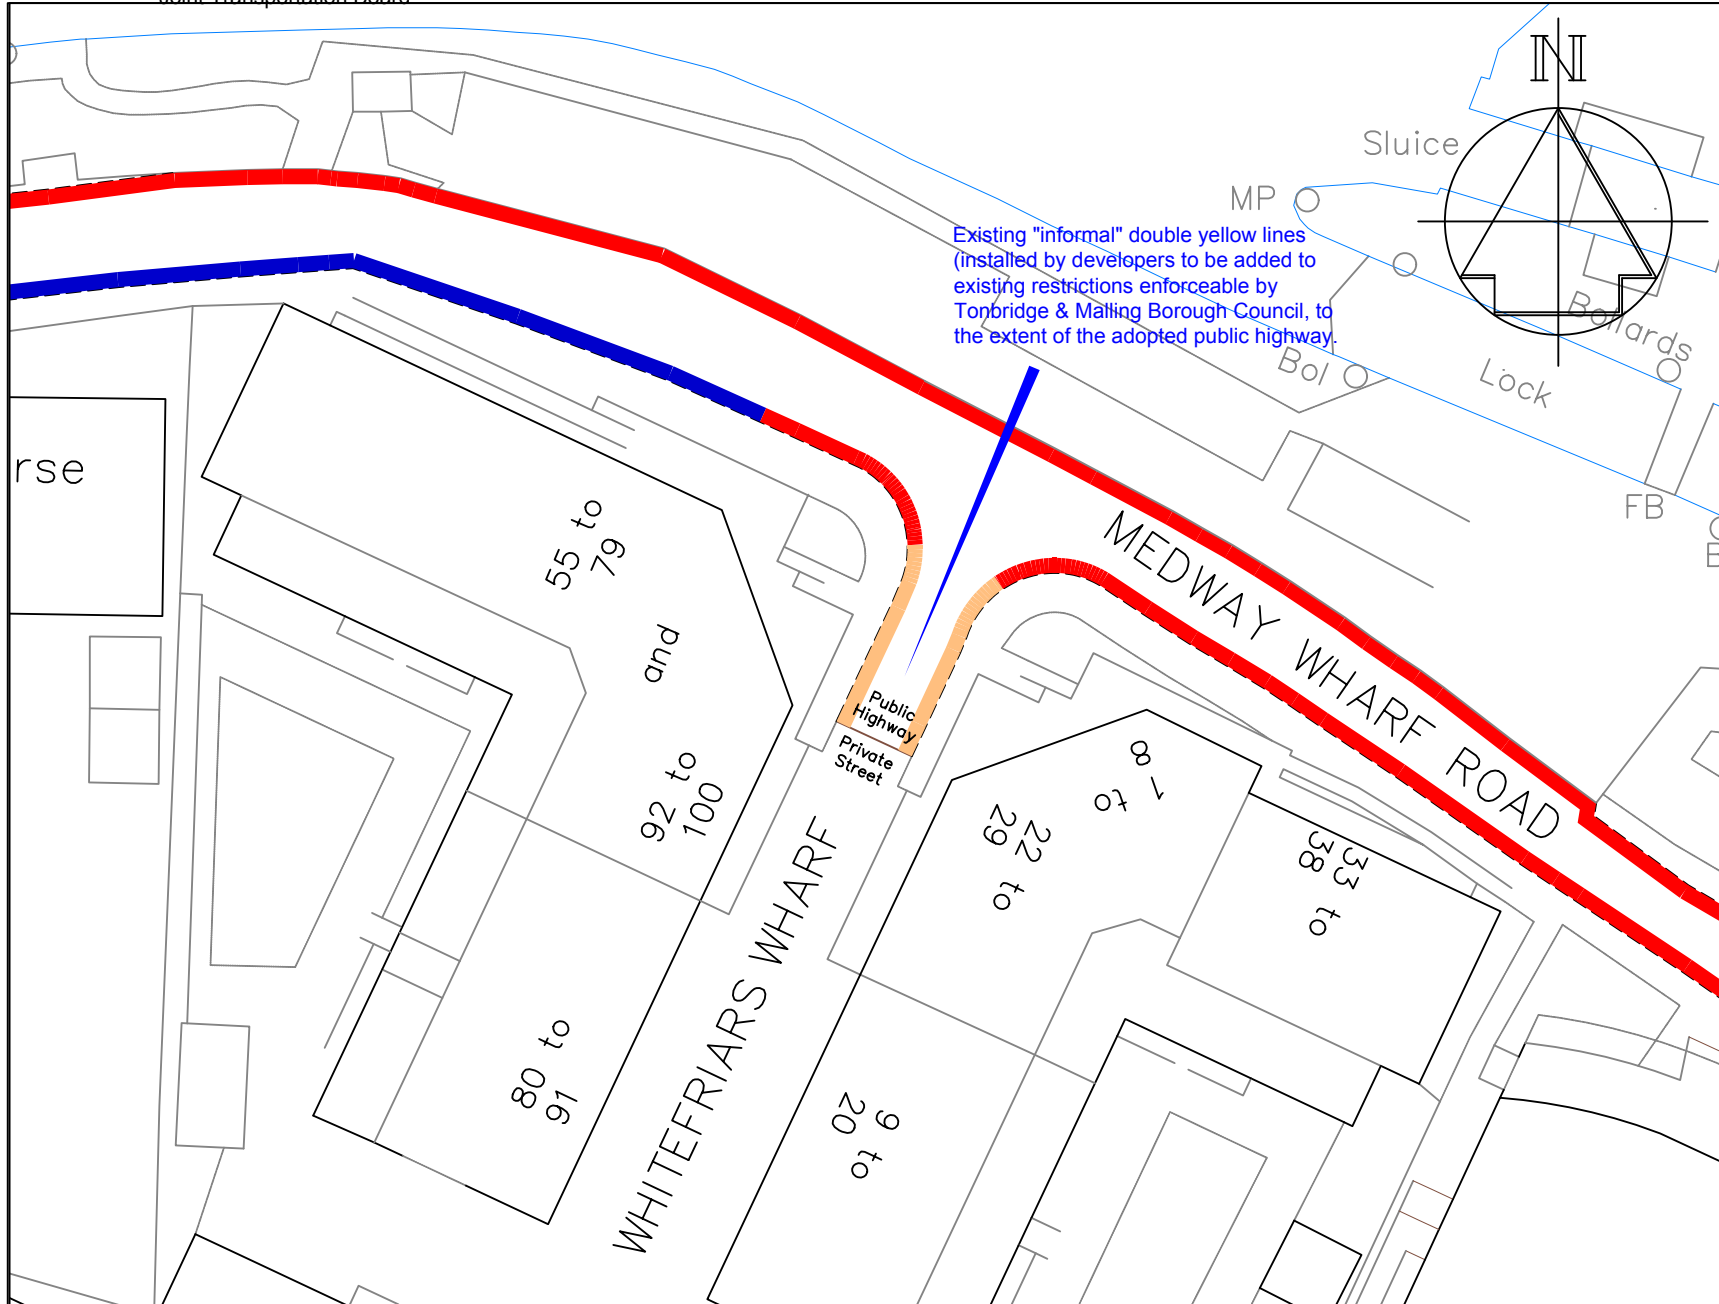

Key

- Existing 'No waiting at any time' (double yellow lines)
- Existing 'No waiting, Mon-Sat 7am-7pm' (single yellow line)
- Proposed 'No waiting at any time' (double yellow lines)

TONBRIDGE & MALLING
 BOROUGH COUNCIL


STREETSCENE,
 LEISURE &
 TECHNICAL SERVICES

Transportation Team
 Gibson Building
 Gibson Drive
 Kings Hill
 West Malling
 Kent ME19 4LZ
 Tel: 01732 844522 Fax: 01732 876317


Project Title
 Local Parking Plan - Phase 8
 Formal consultation

Drawing Title
 Tonbridge
 Whitefriars Wharf

Drawn ACB	Checked AY	Date 8/2015
Scale 1 : 500 @ A4		
Drawing No. DD/577/64		Rev

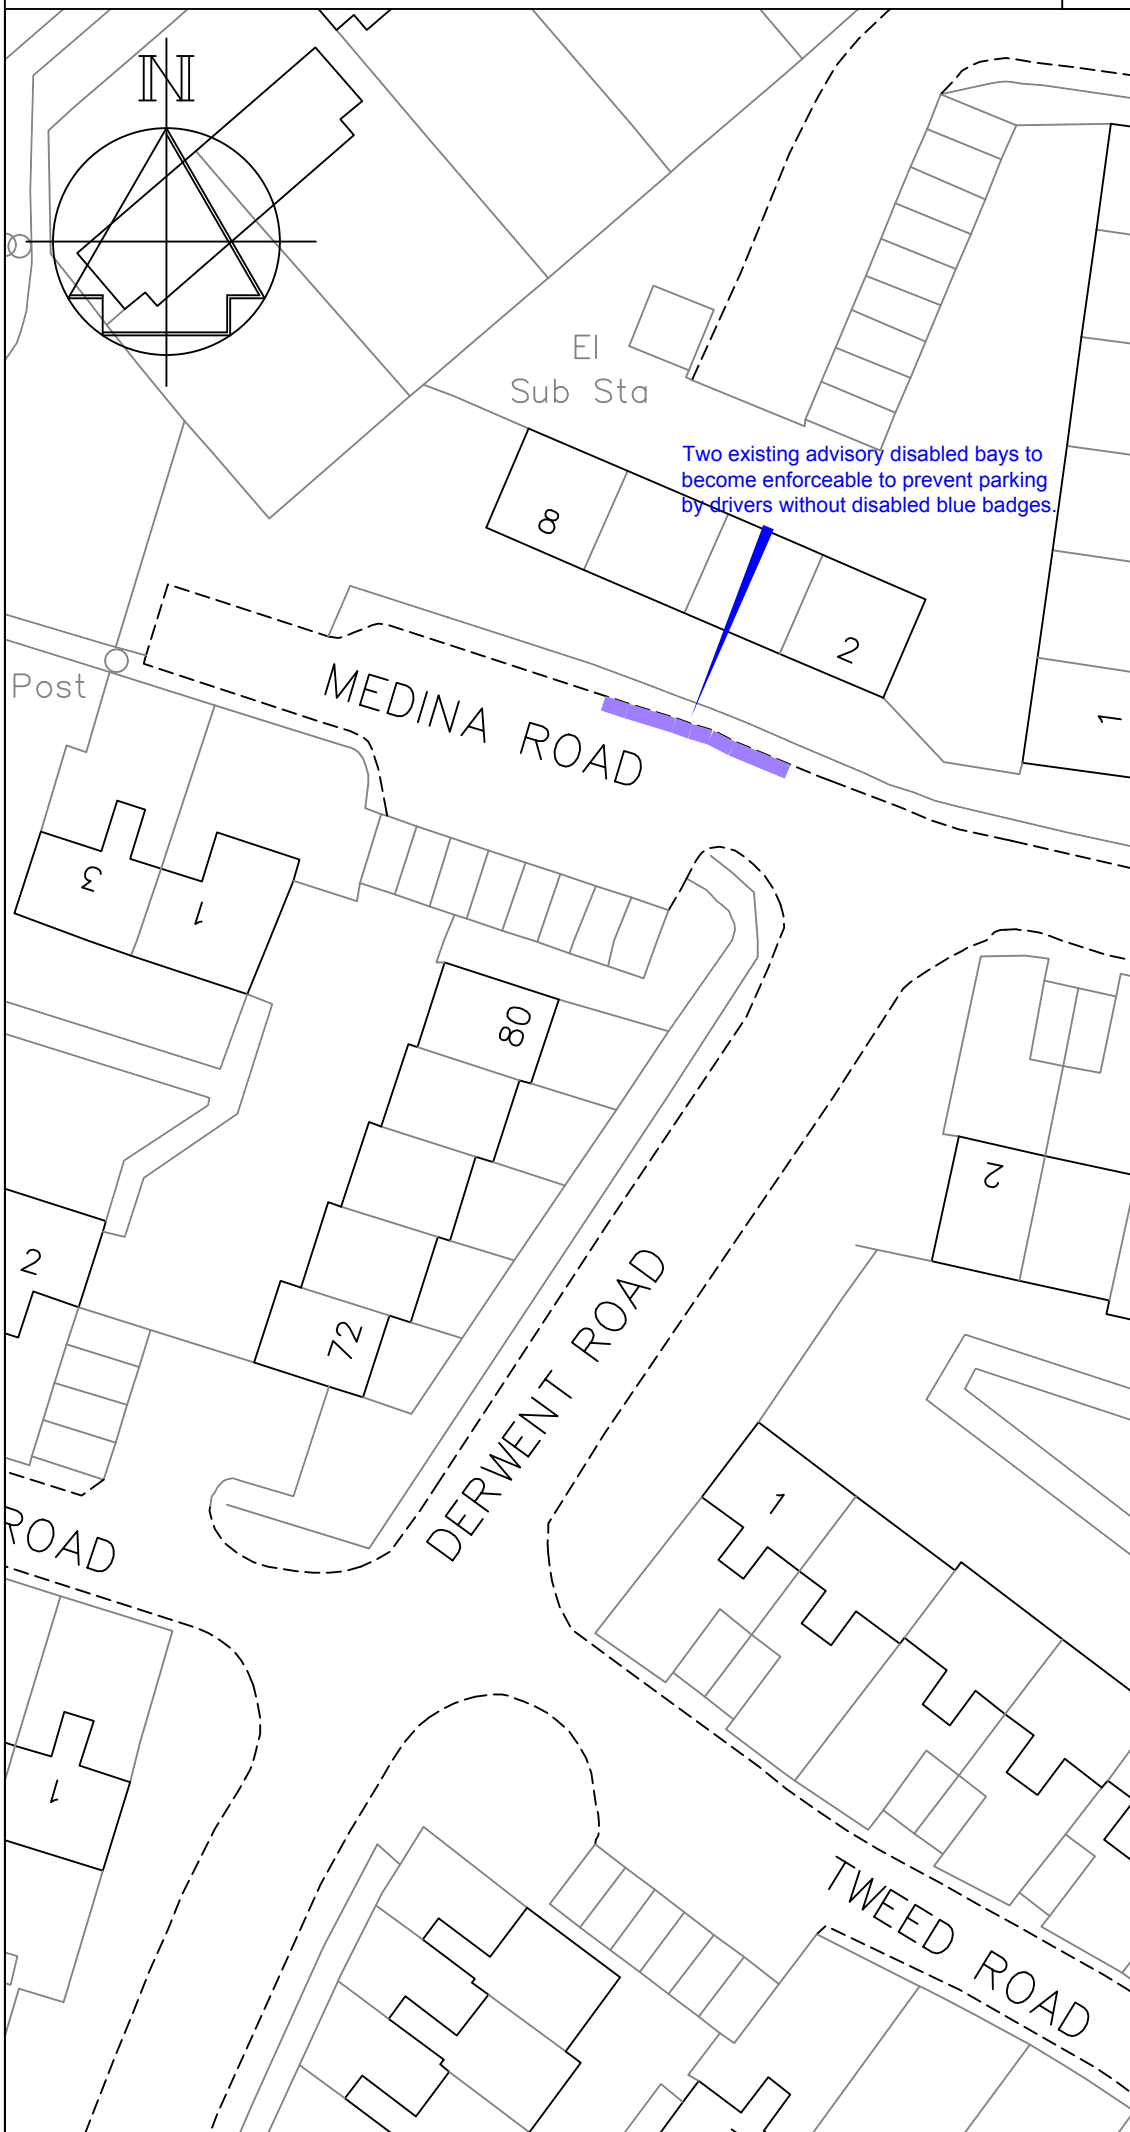

Key

 Existing advisory disabled parking bays to become mandatory disabled bays

Revision	Date
----------	------



STREETSCENE,
LEISURE & TECHNICAL
SERVICES

Transportation Team
Gibson Building
Gibson Drive
Kings Hill
West Malling
Kent ME19 4LZ
Tel: 01732 844522 Fax: 01732 876317


Project Title
Local Parking Plan - Phase 8
Formal consultation

Drawing Title
Tonbridge
Medina Road

Drawn ACB Checked AY Date 8/2015

Scale 1 : 500 @ A4

Drawing No. DD/577/65	Rev
--------------------------	-----

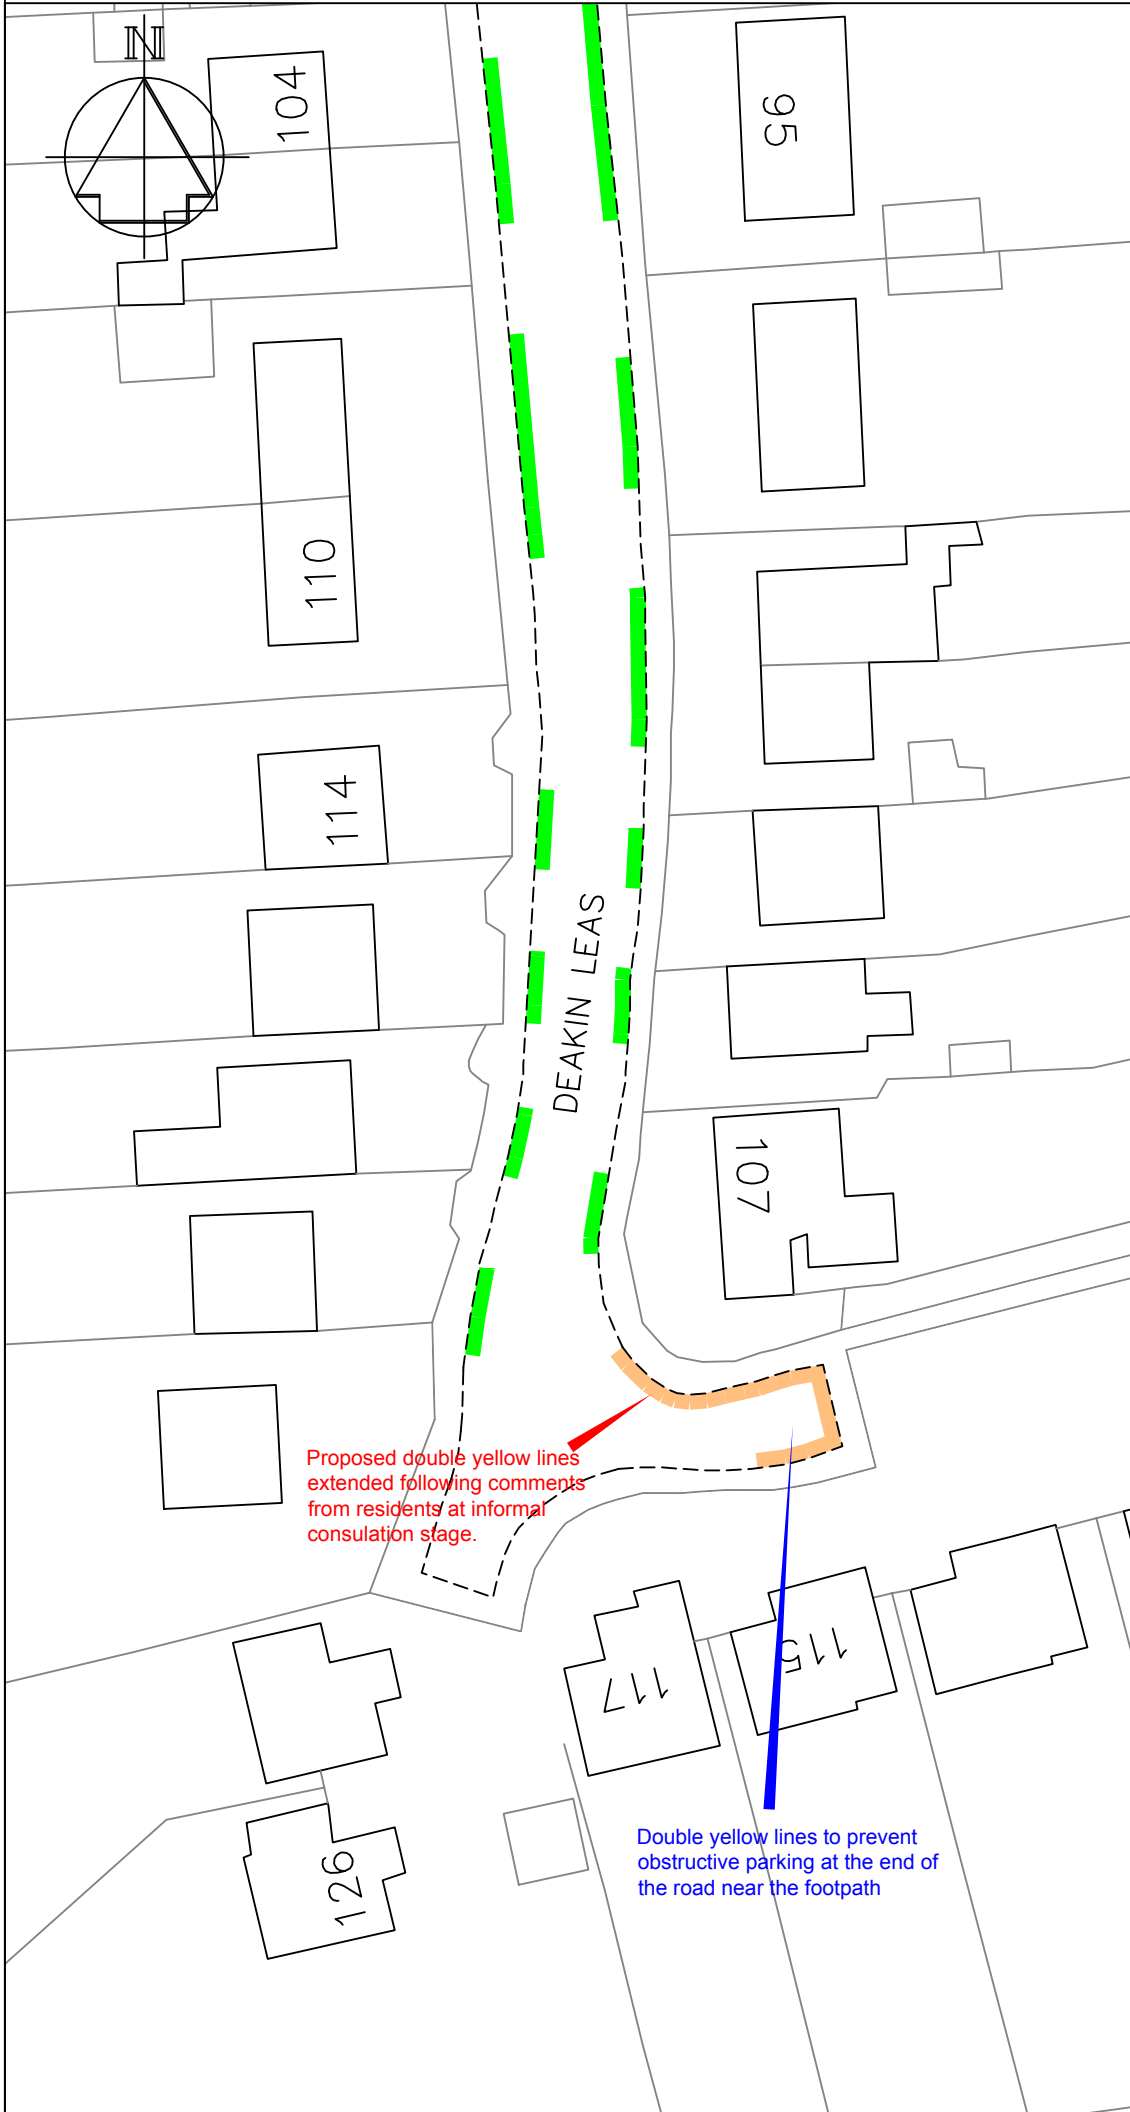

Key

- Existing 'Permit holders only, Mon-Fri, 9.30-10.30am & 1-2pm, Area M (parking bays)
- Proposed 'No waiting at any time' (double yellow lines)

Proposed double yellow lines extended following comments from residents at informal consultation stage.

Double yellow lines to prevent obstructive parking at the end of the road near the footpath

A DYL extended	11/15
Revision	Date



STREETSCENE, LEISURE & TECHNICAL SERVICES

Transportation Team
 Gibson Building
 Gibson Drive
 Kings Hill
 West Malling
 Kent ME19 4LZ
 Tel: 01732 844522 Fax: 01732 876317


Project Title
Local Parking Plan - Phase 8
 Formal consultation

Drawing Title
Tonbridge
Deakin Leas

Drawn ACB Checked AY Date 8/2015

Scale 1 : 500 @ A4

Drawing No. DD/577/66	Rev A
--------------------------	----------

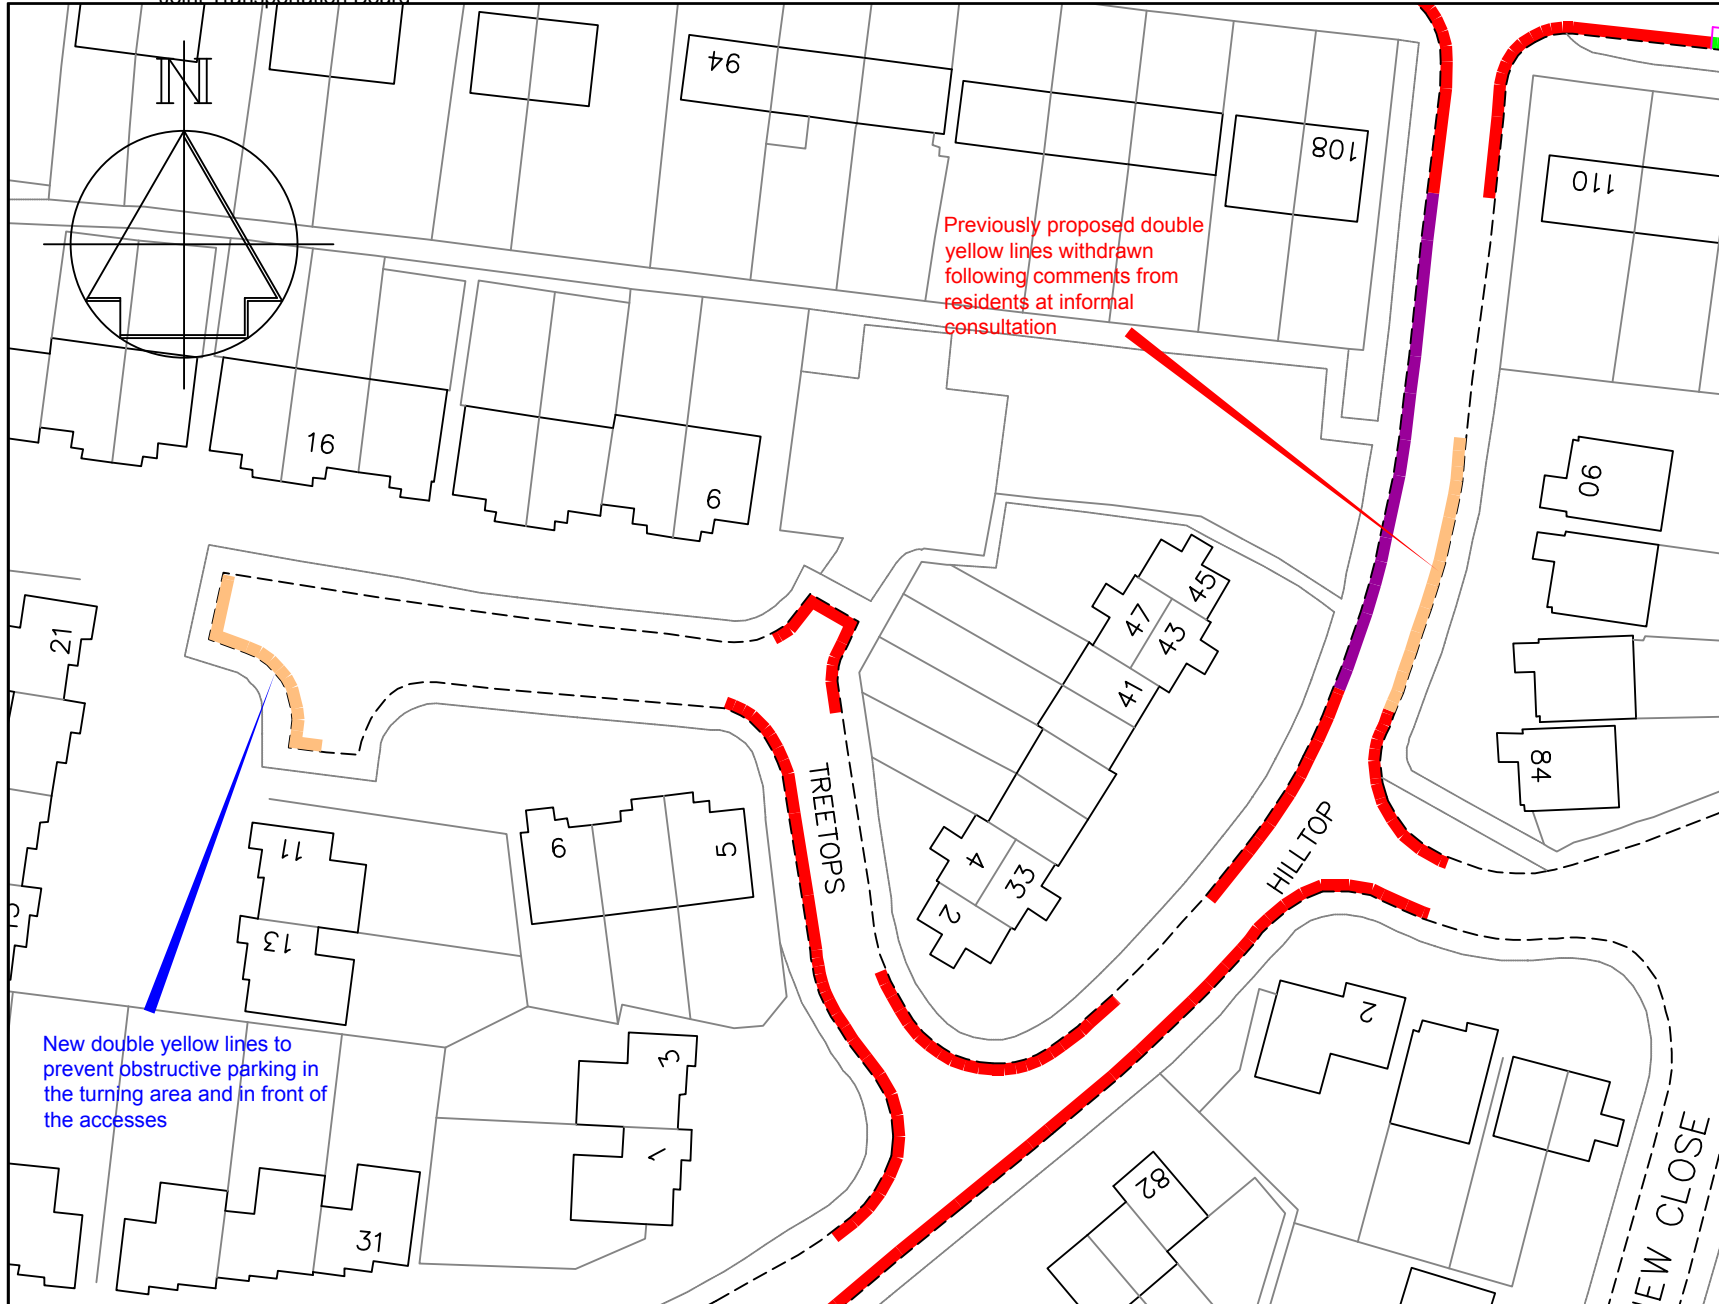

- Key**
- ▬ Existing 'No waiting at any time' (double yellow lines)
 - ▬ Existing 'No waiting, Mon-Fri, 8am-6pm' (single yellow line)
 - ▬ Proposed 'No waiting at any time' (double yellow lines)

New double yellow lines to prevent obstructive parking in the turning area and in front of the accesses

Previously proposed double yellow lines withdrawn following comments from residents at informal consultation

TONBRIDGE & MALLING
 BOROUGH COUNCIL


STREETSCENE, LEISURE & TECHNICAL SERVICES

Transportation Team
 Gibson Building
 Gibson Drive
 Kings Hill
 West Malling
 Kent ME19 4LZ
 Tel: 01732 844522 Fax: 01732 876317

Project Title
Local Parking Plan - Phase 8
 Formal consultation

Drawing Title
Tonbridge Treetops

A Hilltop DYL removed		11/15
Revision		Date
Drawn ACB	Checked AY	Date 8/2015
Scale 1 : 625 @ A4		
Drawing No. DD/577/67		Rev A

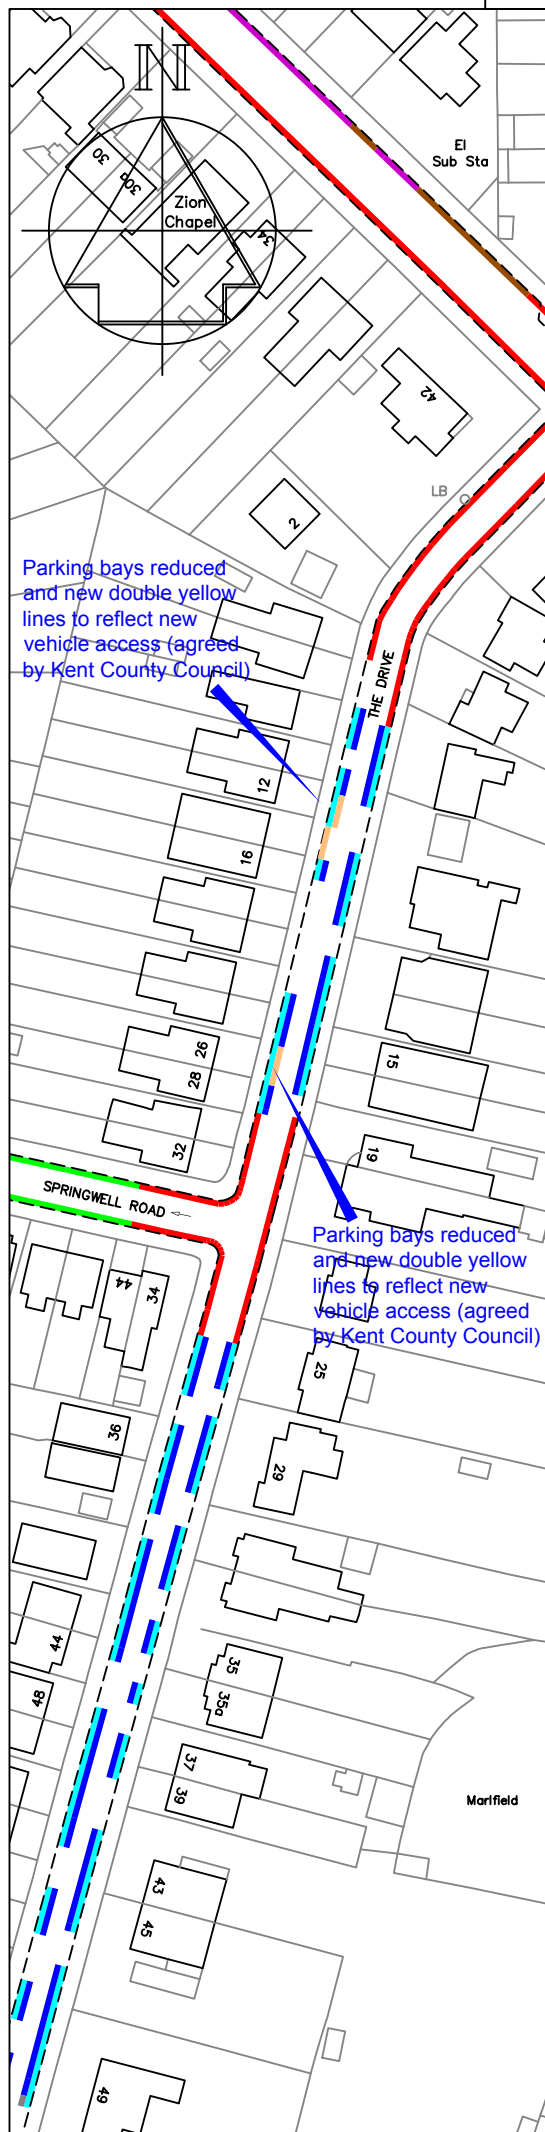

Key

- Existing 'No waiting at any time' (double yellow lines)
- Proposed 'No waiting at any time' (double yellow lines)
- Existing 'Permit holders only, Mon-Fri, 9.30-10.30am', Area M (parking bays)
- Proposed 'Permit holders only, Mon-Fri, 9.30-10.30am & 1-2pm', Area M (parking bays)
- Parking bay to be revoked

Existing parking bays to gain an additional hour's restriction to cover 1-2pm in the afternoons, as requested by residents.

A Bay o/s 49 changed	11/15
Revision	Date



STREETSCENE,
LEISURE & TECHNICAL
SERVICES

Transportation Team
Gibson Building
Gibson Drive
Kings Hill
West Malling
Kent ME19 4LZ
Tel: 01732 844522 Fax: 01732 876317




Project Title
Local Parking Plan - Phase 8
Formal consultation

Drawing Title
Tonbridge
The Drive

Drawn ACB Checked AY Date 8/2015

Scale 1 : 1250 @ A4

Drawing No. DD/577/68	Rev A
--------------------------	----------

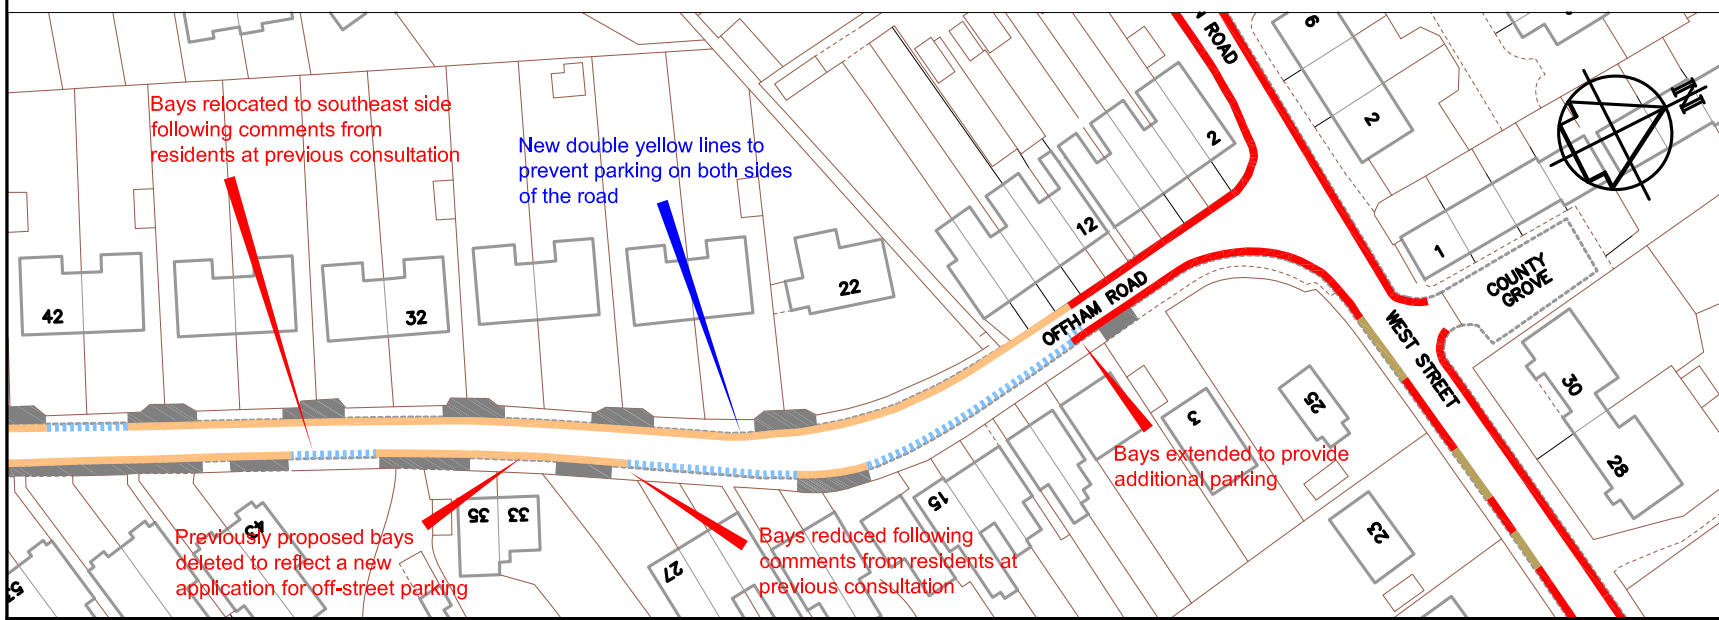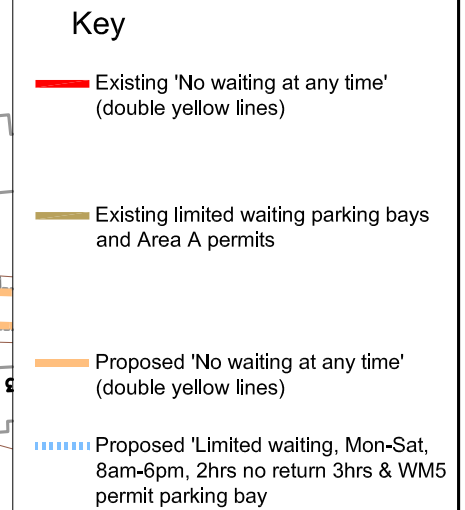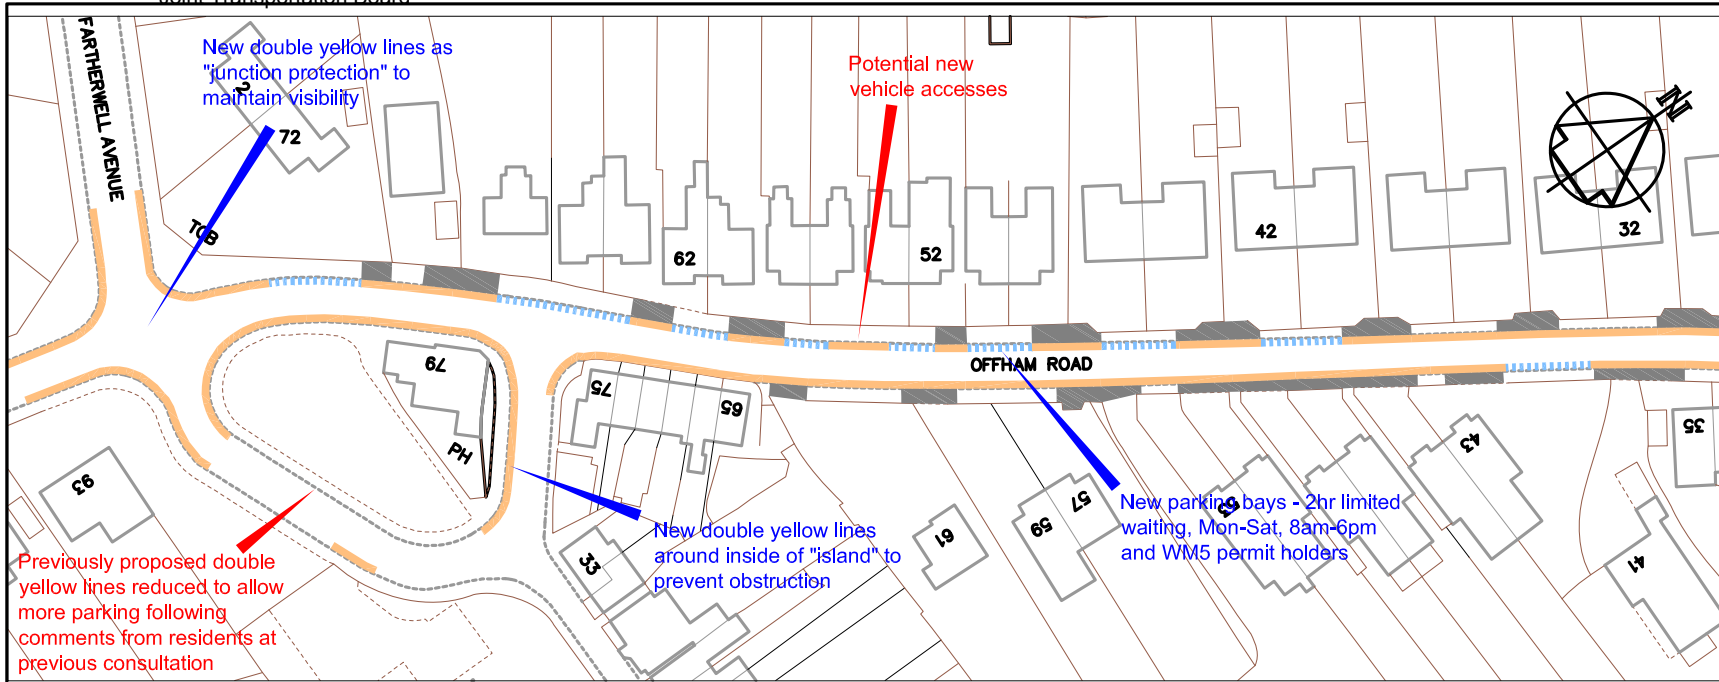


Technical Services
Gibson Building
Gibson Drive
Kings Hill
West Malling
Kent ME19 4LZ
Tel: 01732 844522 Fax: 01732 876317

Project Title
**Local Parking Plan - Phase 8
Formal consultation**

Drawing Title
**West Malling Parking Review
Offham Road (North)**

A Access/bays altered		11/15
Revision		Date
Drawn ACB	Checked AY	Date 8/2015
Scale 1 : 1000 @ A4		
Drawing No. DD/577/69		Rev A

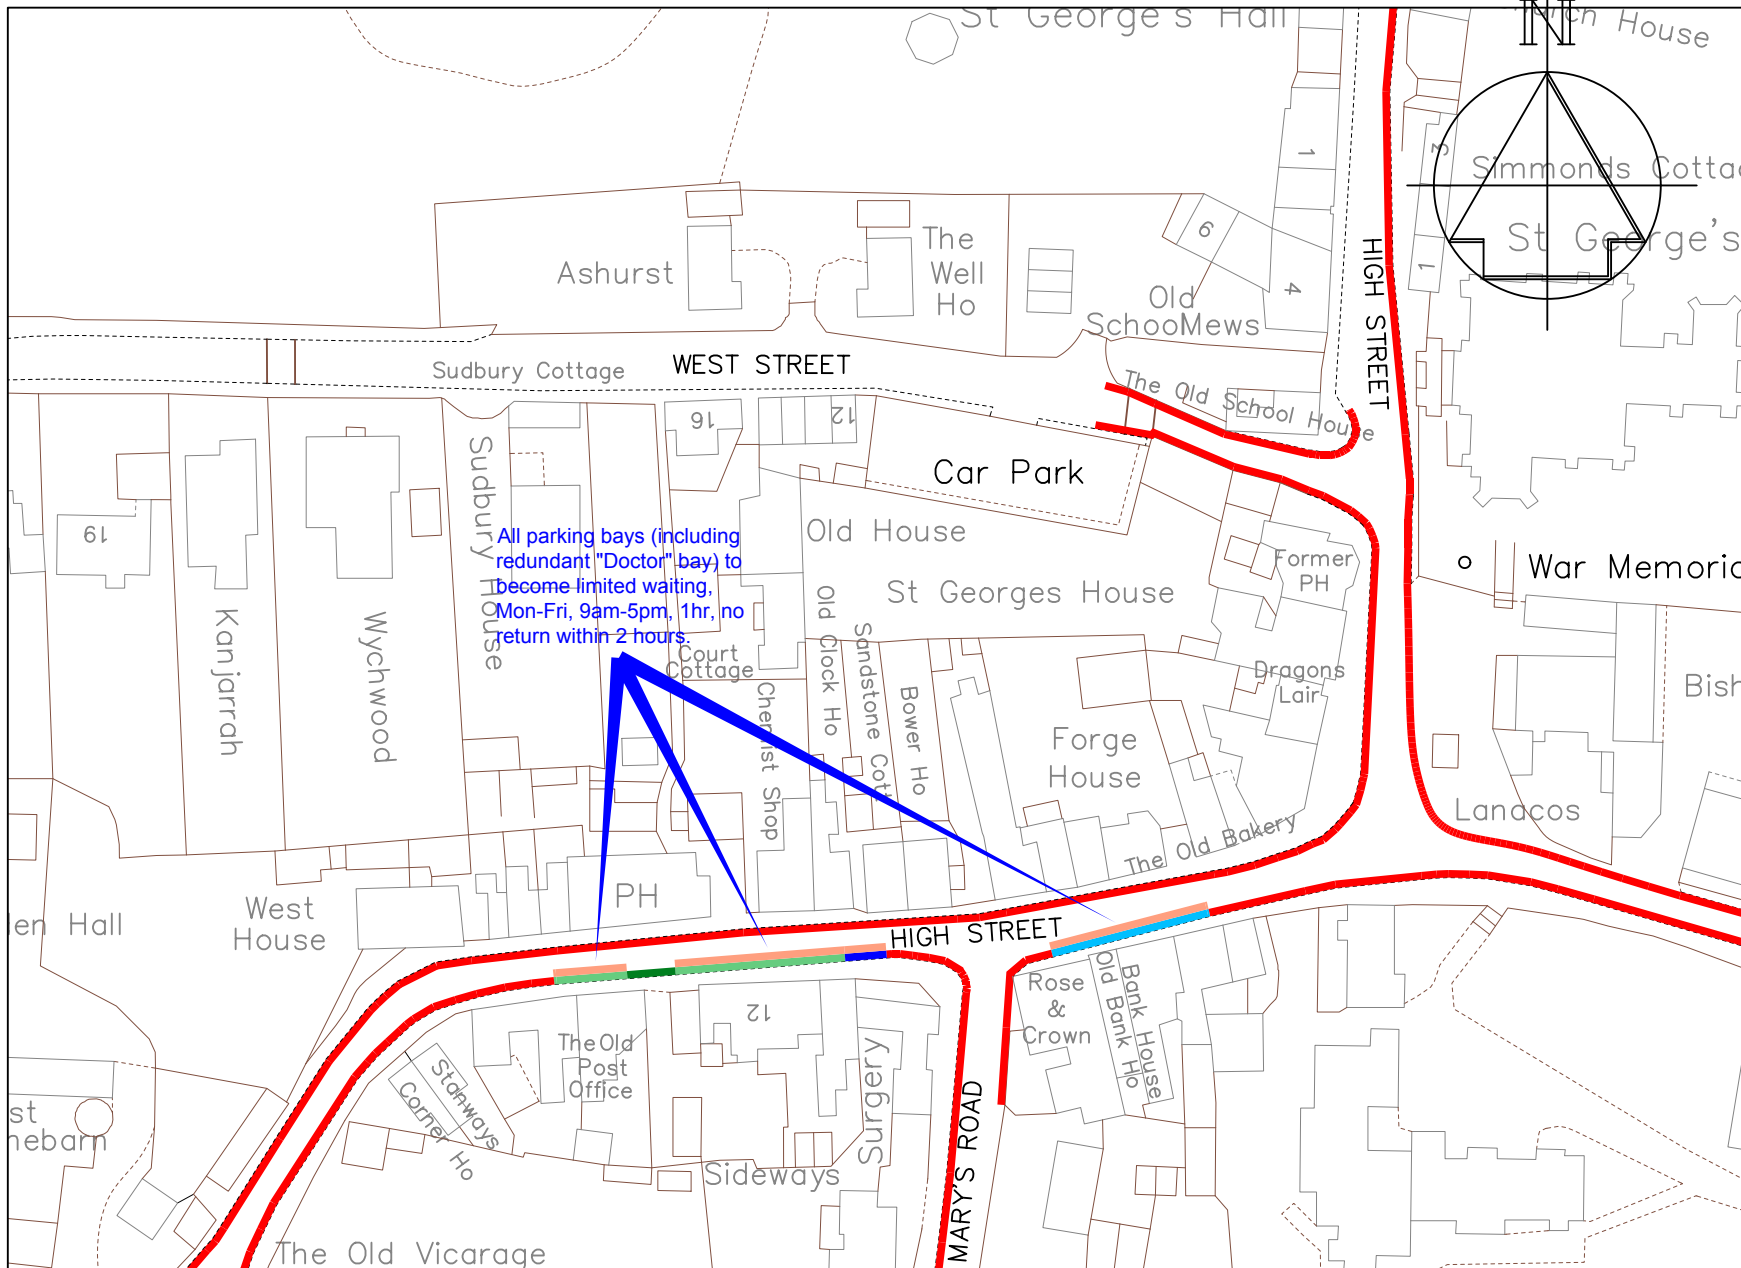

- KEY**
- Existing "No waiting at any time" (Double yellow lines)
 - Existing white "Access Protection" marking
 - Existing "Doctor" permit holder parking place, Mon-Fri, 8am-12:30pm (Doctor bay)
 - Existing "Limited waiting, 8.30am-6.30pm, 1 hour, no return 2 hours" (Parking bay)
 - Existing "Limited waiting, 8.30am-6.30pm, 30 minutes, no return 2 hours" (Parking bay)
 - Proposed "Limited waiting, Mon-Fri 9am-5pm, 1 hour, no return 2 hours" (Parking bay)





Technical Services
 Gibson Building
 Gibson Drive
 Kings Hill
 West Malling
 Kent ME19 4LZ
 Tel: 01732 844522 Fax: 01732 876317

Project Title
Local Parking Plan - Phase 8
 Formal consultation

Drawing Title
Wrotham High Street

Drawn ACB	Checked AY	Date 8/2015
Scale 1 : 1000 @ A4		
Drawing No. DD/577/70		Rev

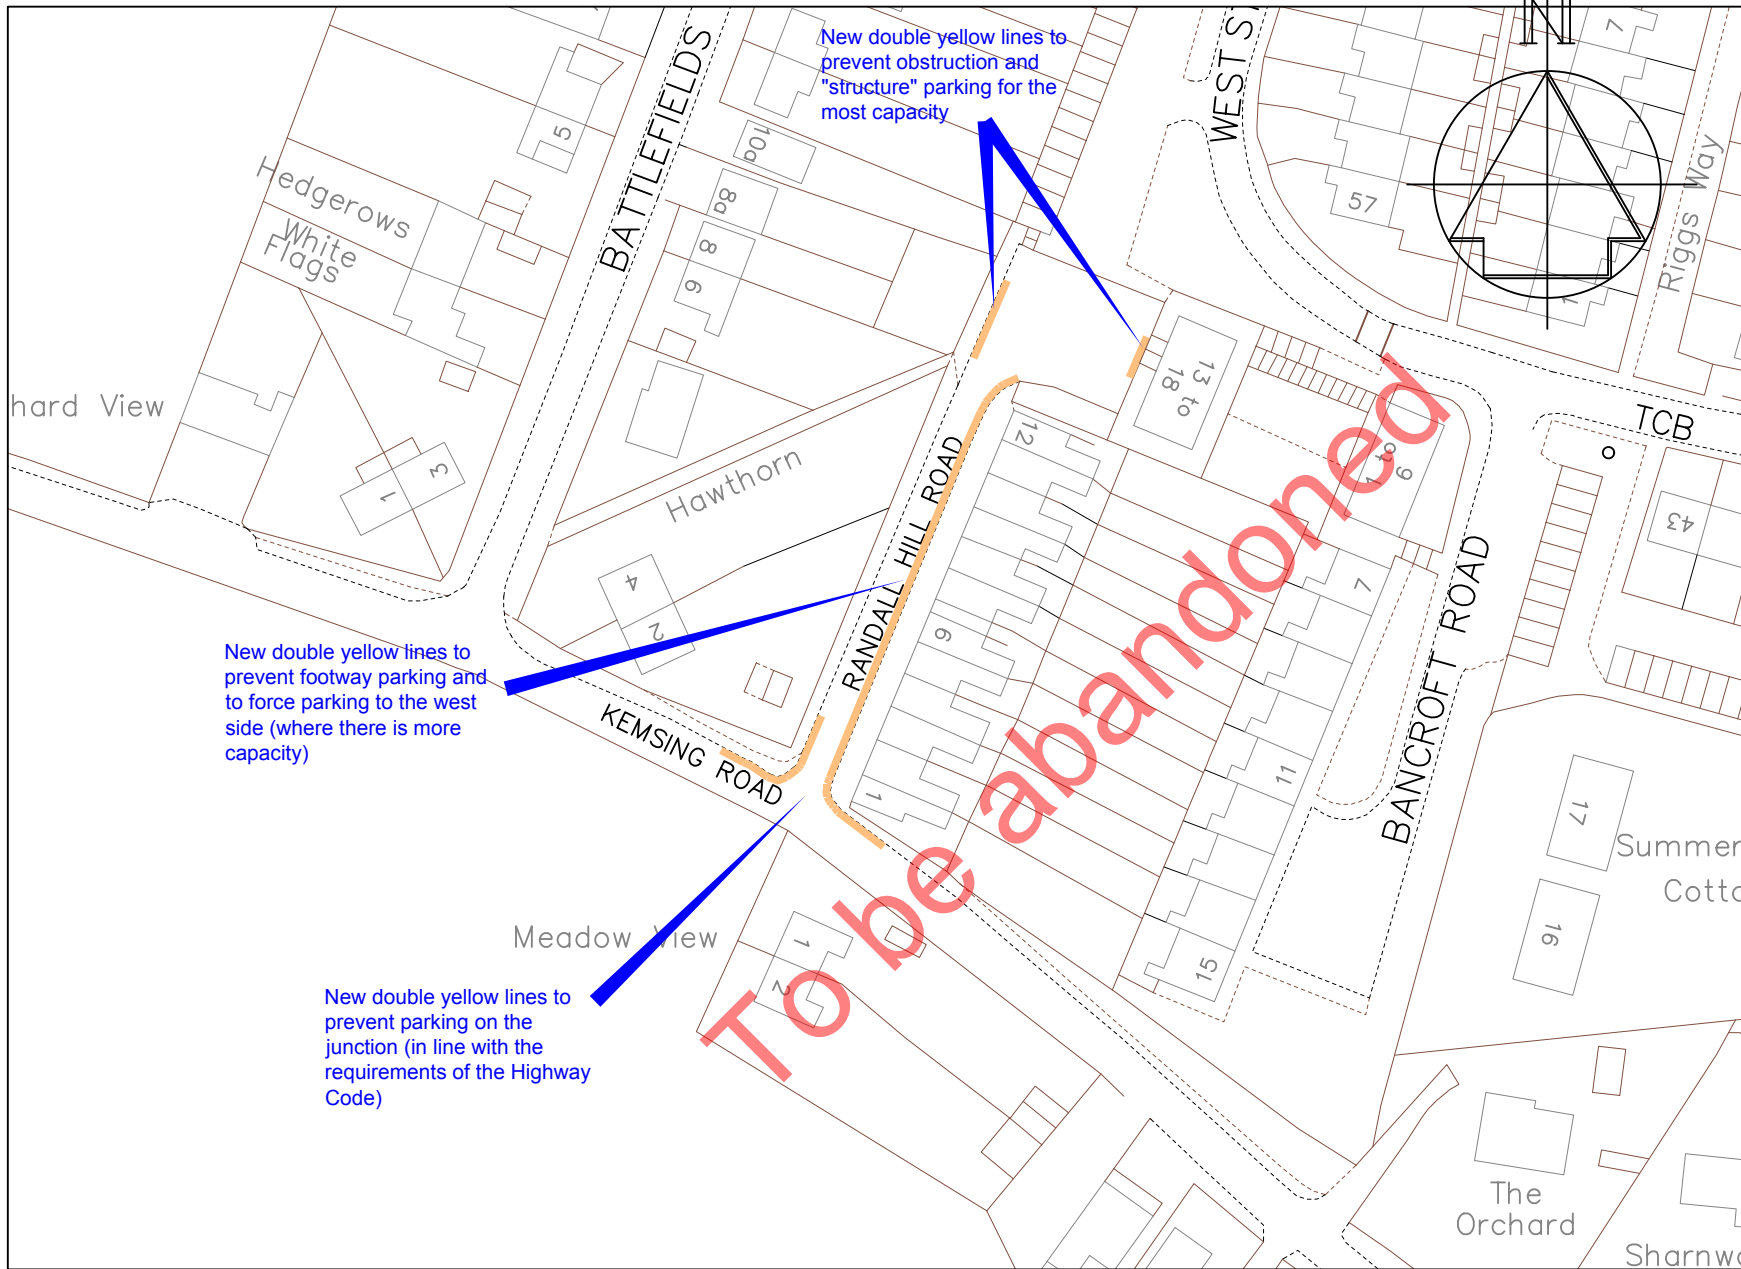

KEY
 Proposed "No waiting at any time" (Double yellow lines)

To be abandoned




Technical Services
 Gibson Building
 Gibson Drive
 Kings Hill
 West Malling
 Kent ME19 4LZ
 Tel: 01732 844522 Fax: 01732 876317

Project Title
Local Parking Plan - Phase 8
 Formal consultation

Drawing Title
Wrotham
 Randall Hill Road and
 Kemsing Road

Drawn ACB	Checked AY	Date 8/2015
Scale 1 : 500 @ A4		
Drawing No. DD/577/71		Rev

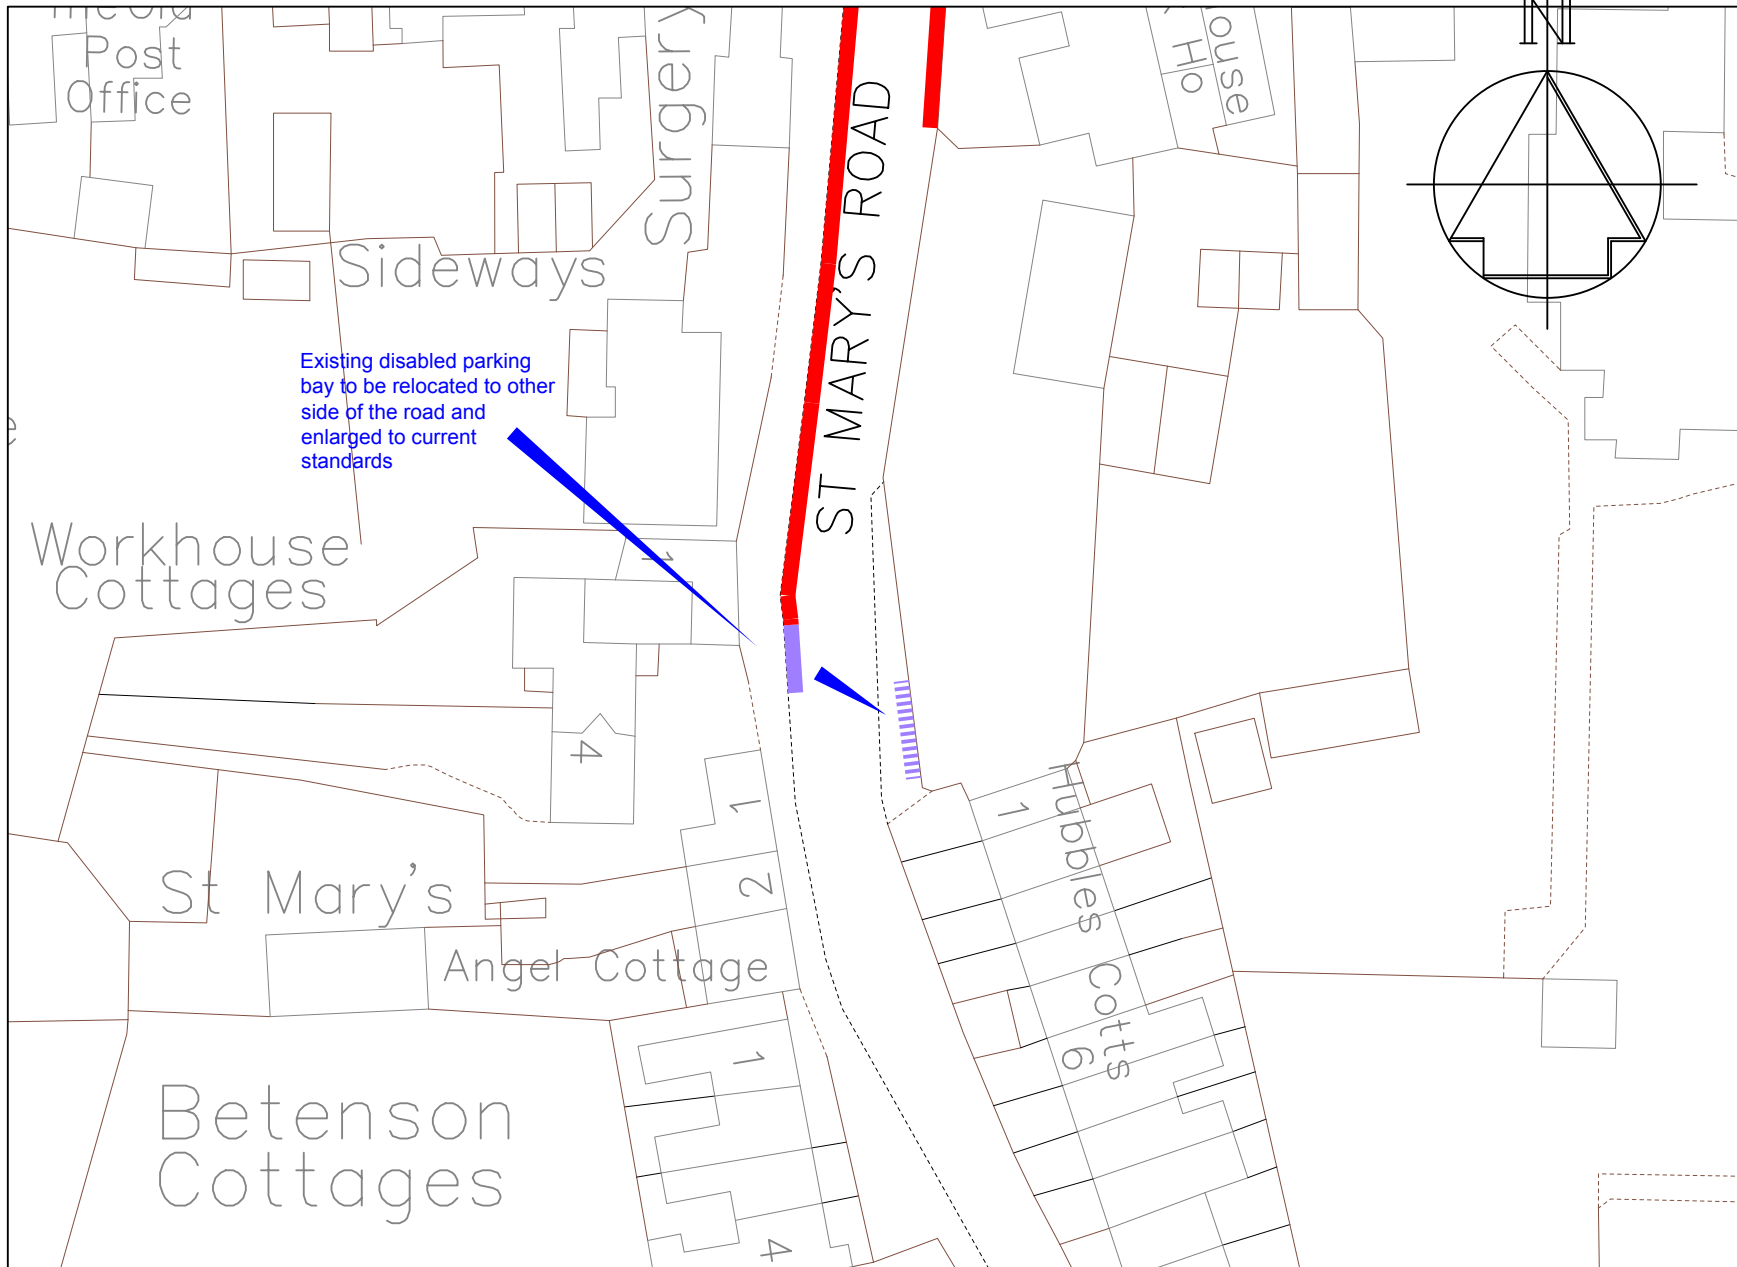

Existing disabled parking bay to be relocated to other side of the road and enlarged to current standards

- KEY**
- Existing "No waiting at any time" (Double yellow lines)
 - Existing disabled bay - to be removed
 - ⋯ Proposed new disabled bay




Technical Services
 Gibson Building
 Gibson Drive
 Kings Hill
 West Malling
 Kent ME19 4LZ
 Tel: 01732 844522 Fax: 01732 876317

Project Title
Local Parking Plan - Phase 8
 Formal consultation

Drawing Title
Wrotham
St Mary's Road

Drawn ACB	Checked AY	Date 8/2015
Scale 1 : 500 @ A4		
Drawing No. DD/577/72		Rev

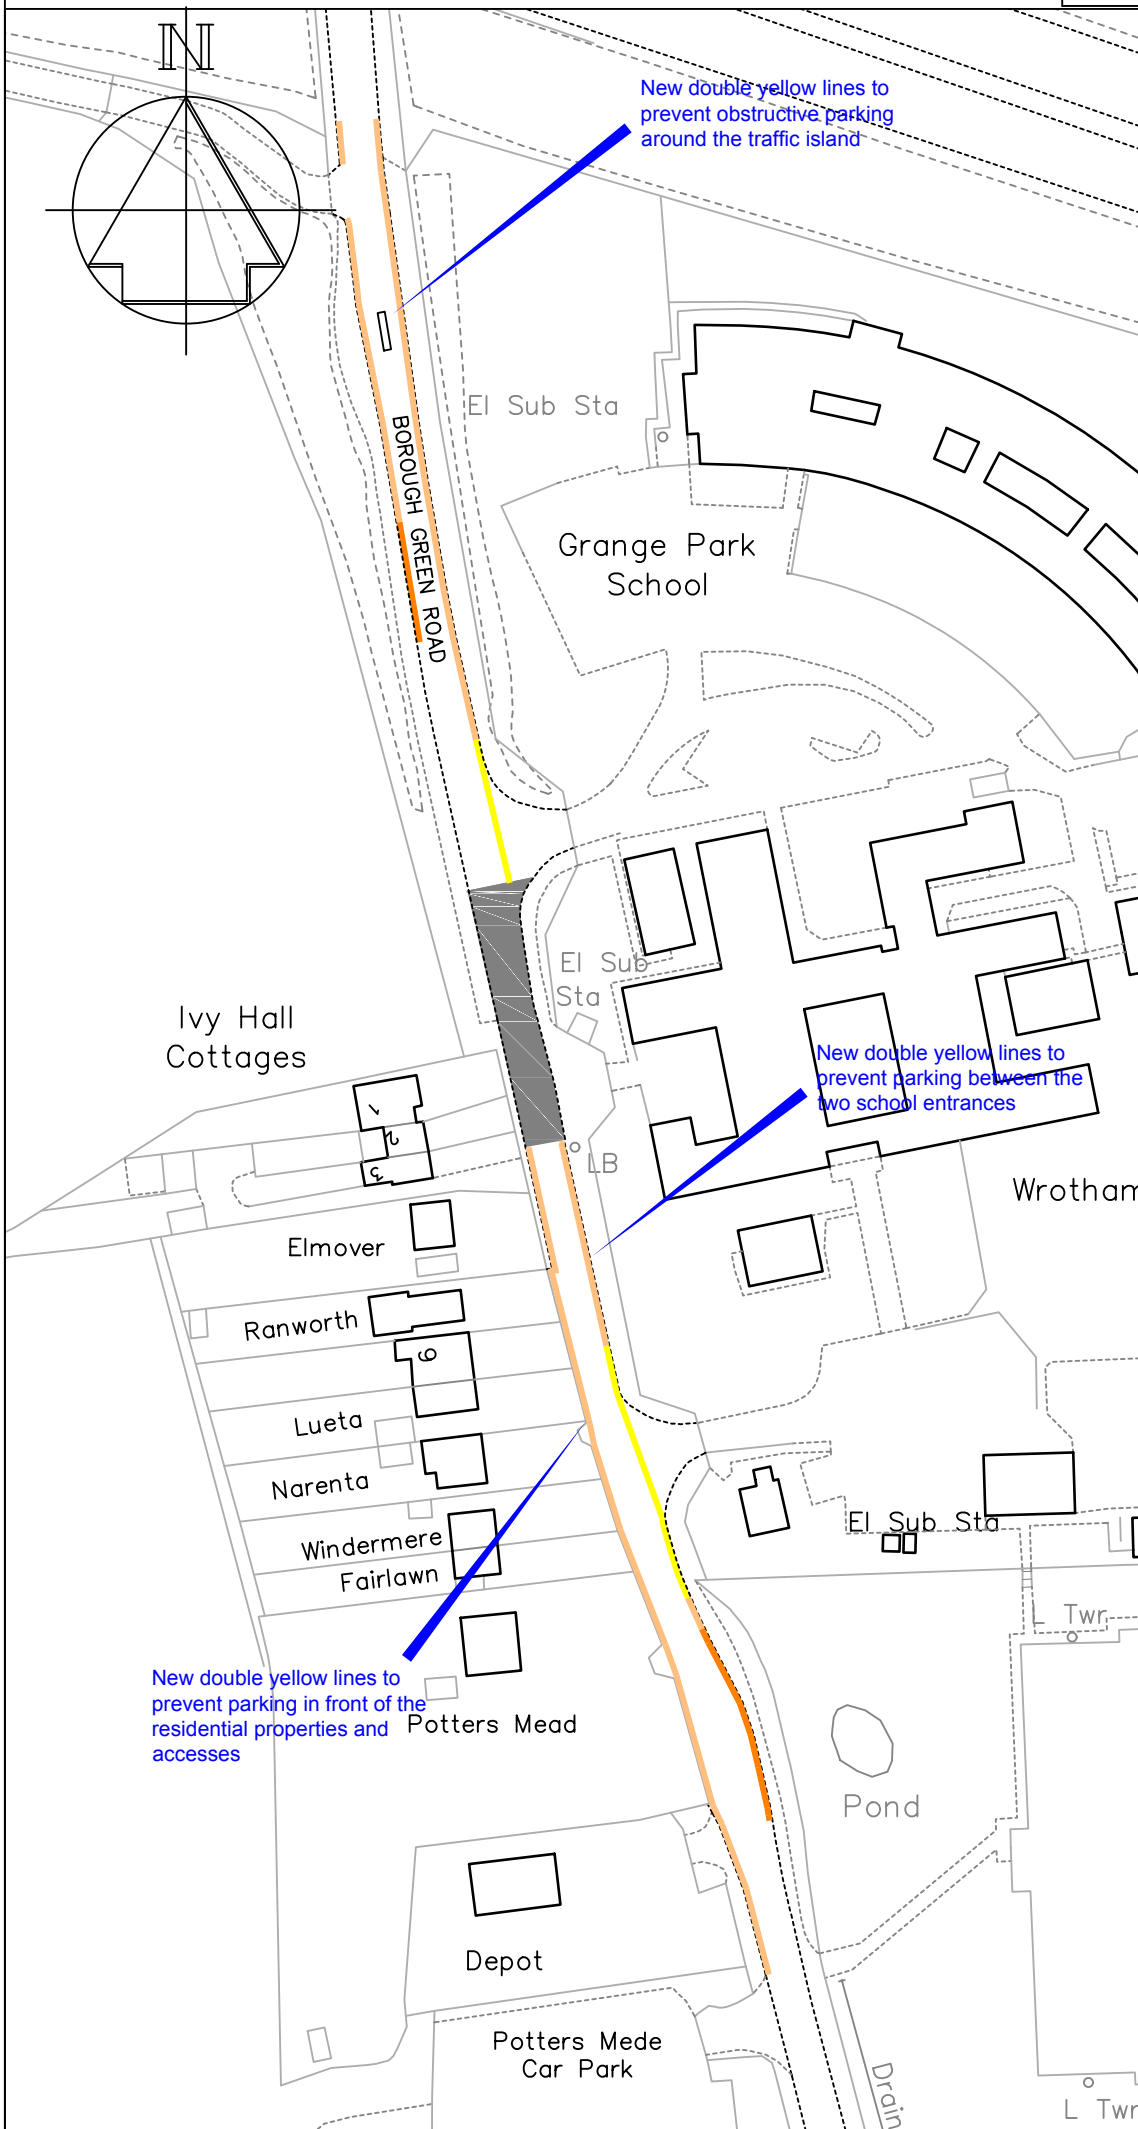

Key

- Existing 'School Keep Clear, Mon-Fri, 8am-4pm' (yellow zig-zags)
- Existing bus stop clearway
- Proposed 'No waiting at any time' (double yellow lines)

Pedestrian crossing area

A	Parish changed	10/15
	Revision	Date



STREETSCENE,
LEISURE &
TECHNICAL SERVICES

Transportation Team
Gibson Building
Gibson Drive
Kings Hill
West Malling
Kent ME19 4LZ
Tel: 01732 844522 Fax: 01732 876317

Project Title
Local Parking Plan - Phase 8
Formal consultation

Drawing Title
Wrotham
Borough Green Road

Drawn ACB | Checked AY | Date 8/2015

Scale **1 : 1250 @ A4**

Drawing No. DD/577/18	Rev A
---------------------------------	-----------------