


**Key**  
 Proposed 'No waiting at any time' (double yellow lines)

Rev	Change	Date
A	Restrictions extended along Park Road following comments from Parish Council prior to informal consultation	9/2015




**Technical Services**  
 Gibson Building  
 Gibson Drive  
 Kings Hill  
 West Malling  
 Kent ME19 4LZ  
 Tel: 01732 844522 Fax: 01732 876317

**Project Title**  
 Local Parking Plan - Phase 8  
 Formal consultation

**Drawing Title**  
 Addington  
 Trottscliffe Road and Mill House Lane

Drawn <b>ACB</b>	Checked <b>AY</b>	Date <b>8/2015</b>
Scale <b>1 : 1000 @ A4</b>		
Drawing No. <b>DD/577/01</b>		Rev <b>A</b>

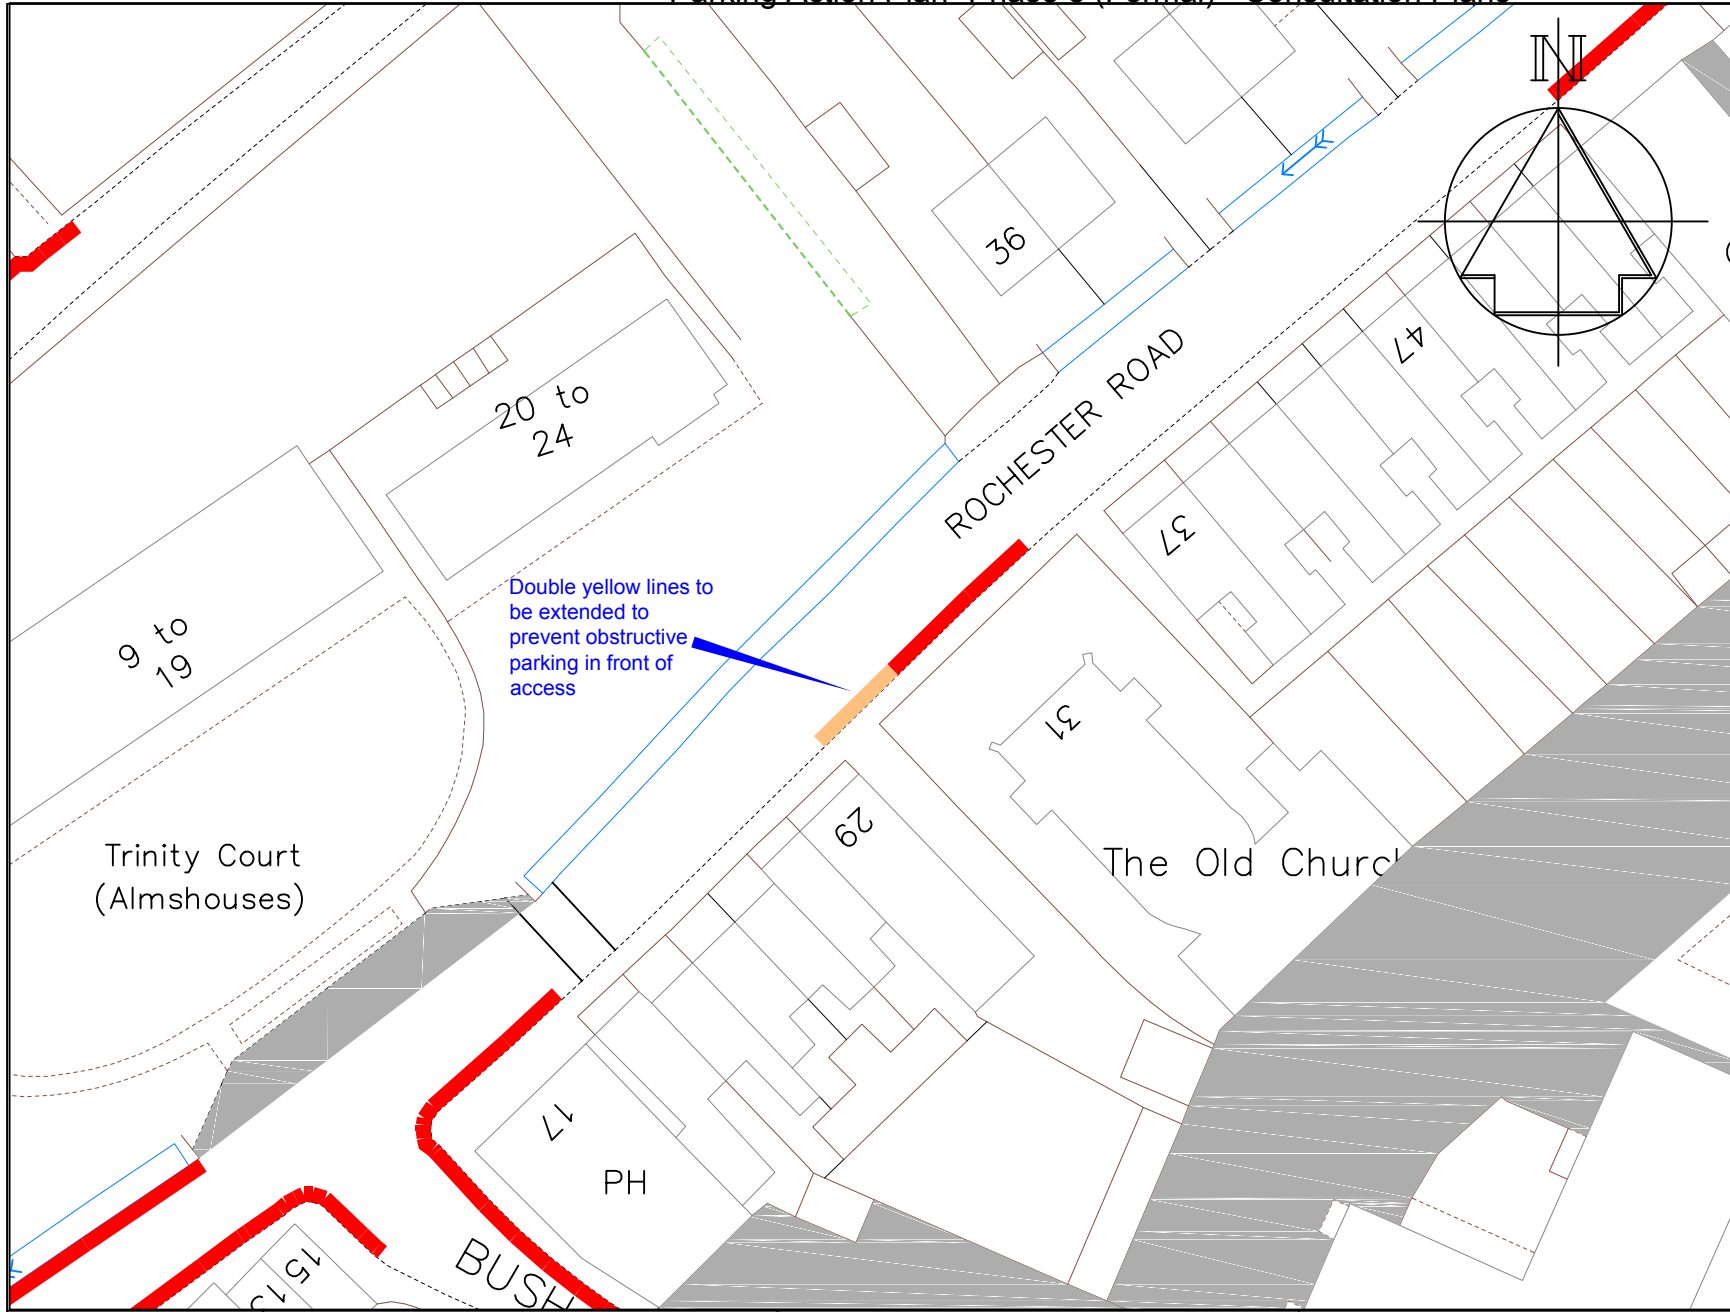

**Key**

- Existing 'No waiting at any time' (double yellow lines)
- Proposed 'No waiting at any time' (double yellow lines)



Technical Services  
 Gibson Building  
 Gibson Drive  
 Kings Hill  
 West Malling  
 Kent ME19 4LZ  
 Tel: 01732 844522 Fax: 01732 876317



Project Title  
**Local Parking Plan - Phase 8**  
 Formal consultation

Drawing Title  
**Aylesford**  
 Rochester Road

Drawn <b>ACB</b>	Checked <b>AY</b>	Date <b>8/2015</b>
---------------------	----------------------	-----------------------

Scale **1 : 500 @ A4**

Drawing No. <b>DD/577/02</b>	Rev
---------------------------------	-----

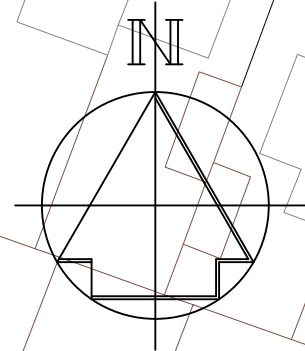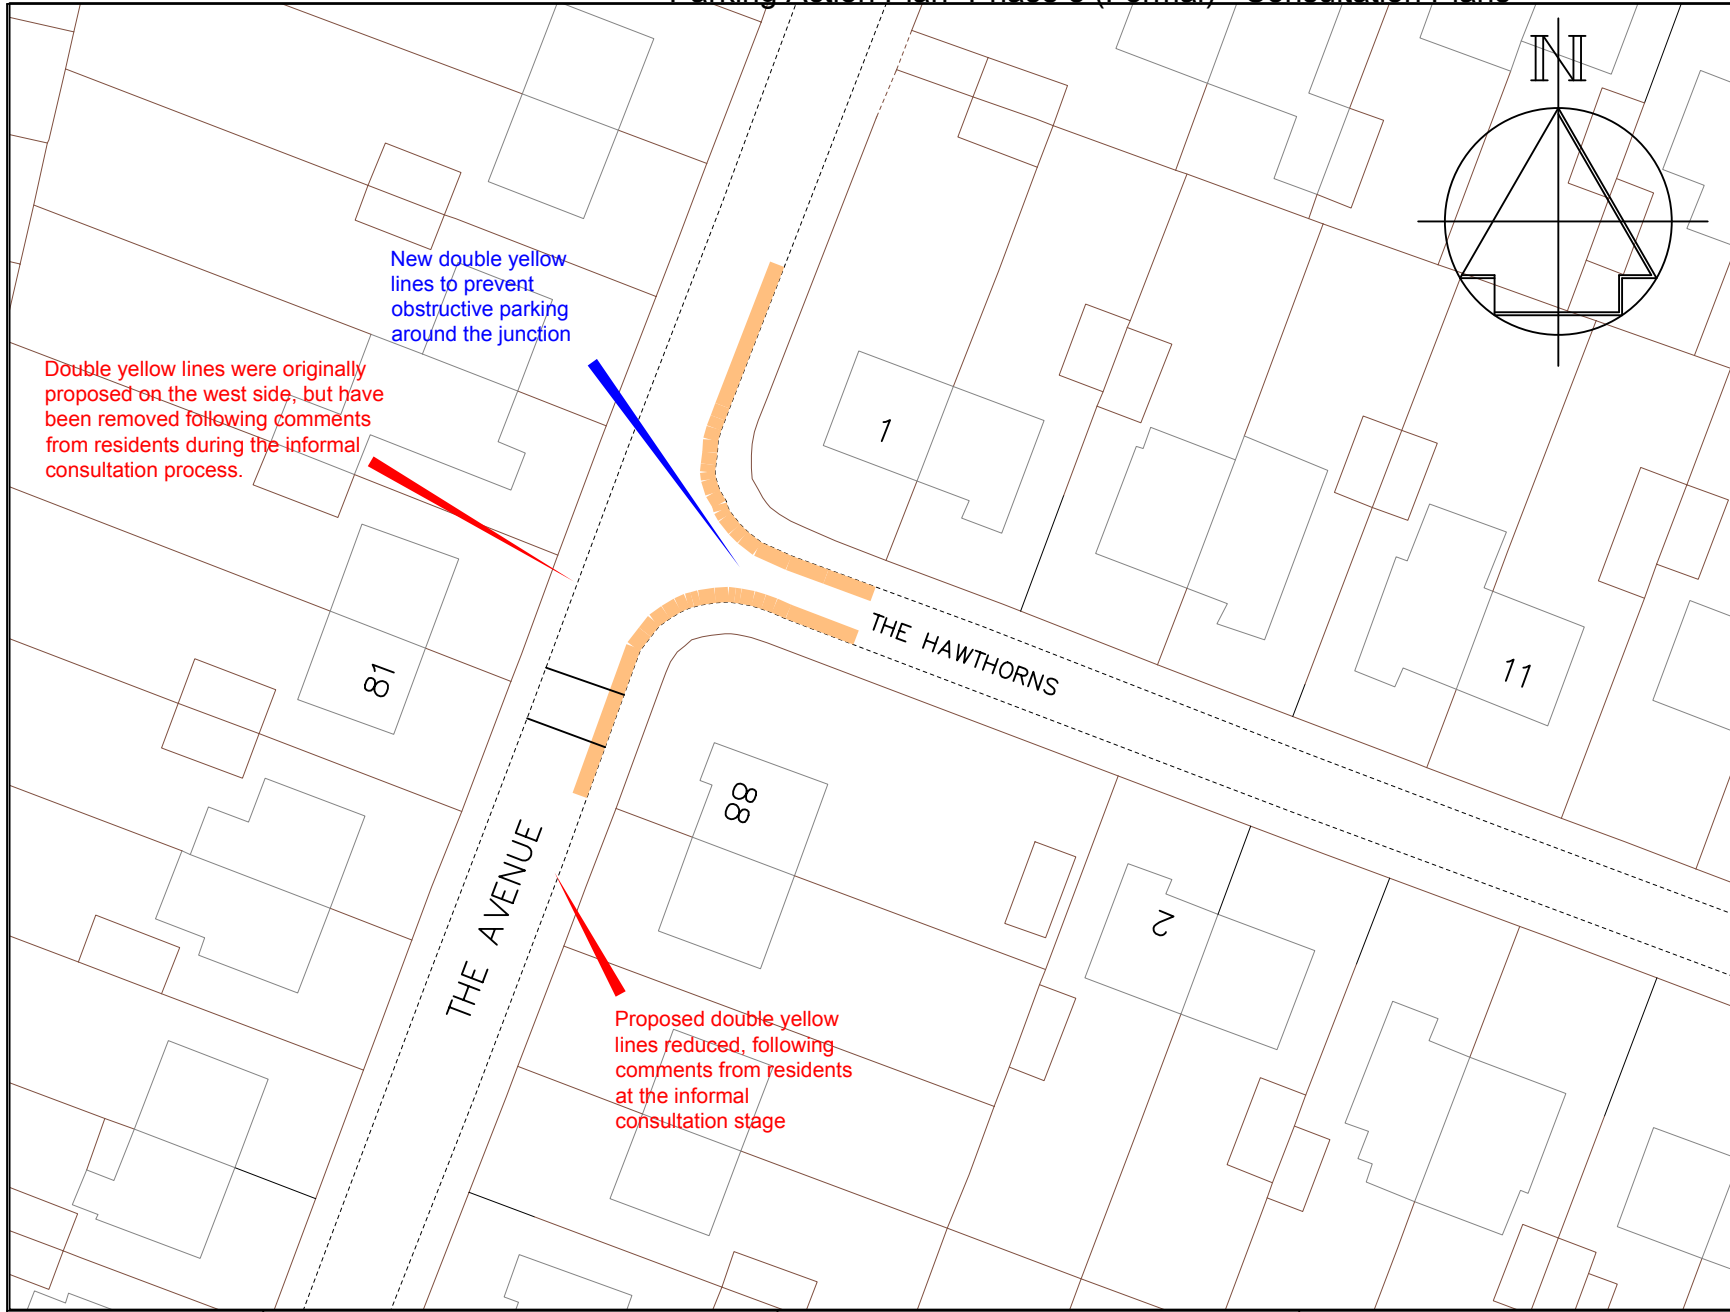

**Key**

— Proposed 'No waiting at any time' (double yellow lines)

Double yellow lines were originally proposed on the west side, but have been removed following comments from residents during the informal consultation process.

New double yellow lines to prevent obstructive parking around the junction

Proposed double yellow lines reduced, following comments from residents at the informal consultation stage

A	DYL reduced	11/15
---	-------------	-------

Revision	Date
----------	------

Drawn	Checked	Date
ACB	AY	8/2015

Scale 1 : 500 @ A4


Drawing No.	Rev
DD/577/04	A



Technical Services  
 Gibson Building  
 Gibson Drive  
 Kings Hill  
 West Malling  
 Kent ME19 4LZ  
 Tel: 01732 844522 Fax: 01732 876317

Project Title  
**Local Parking Plan - Phase 8**  
 Formal consultation

Drawing Title  
**Aylesford**  
 The Avenue and The Hawthorns

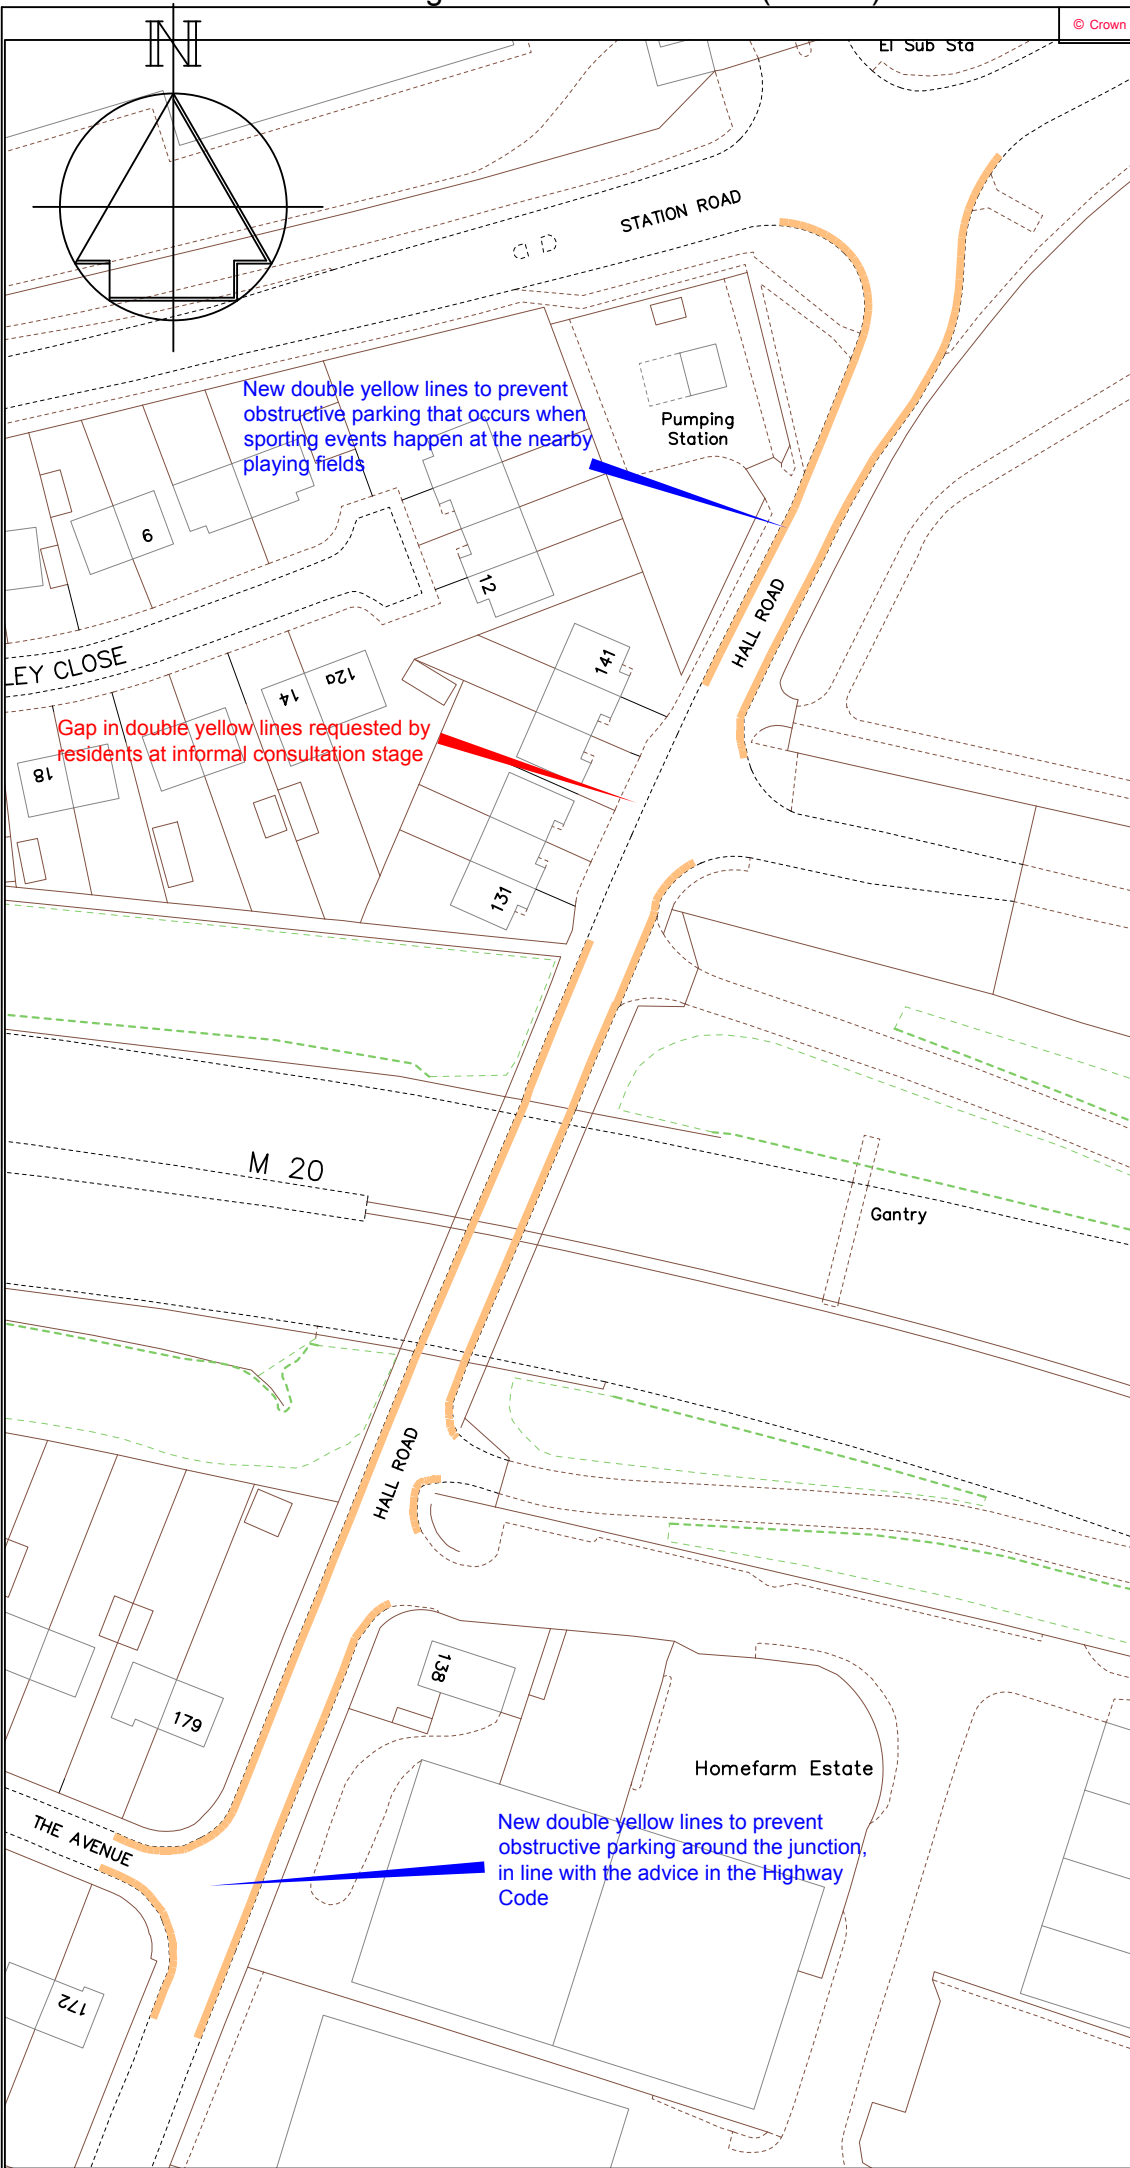

**Key**

— Proposed 'No waiting at any time' (double yellow lines)

A DYL reduced	11/15
Revision	Date



**Technical Services**  
 Gibson Building  
 Gibson Drive  
 Kings Hill  
 West Malling  
 Kent ME19 4LZ  
 Tel: 01732 844522 Fax: 01732 876317


**Project Title**  
 Local Parking Plan - Phase 8  
 Formal consultation

**Drawing Title**  
 Aylesford  
 Hall Road

Drawn ACB Checked AY Date 8/2015

Scale 1 : 1000 @ A4

Drawing No. DD/577/03	Rev A
--------------------------	----------

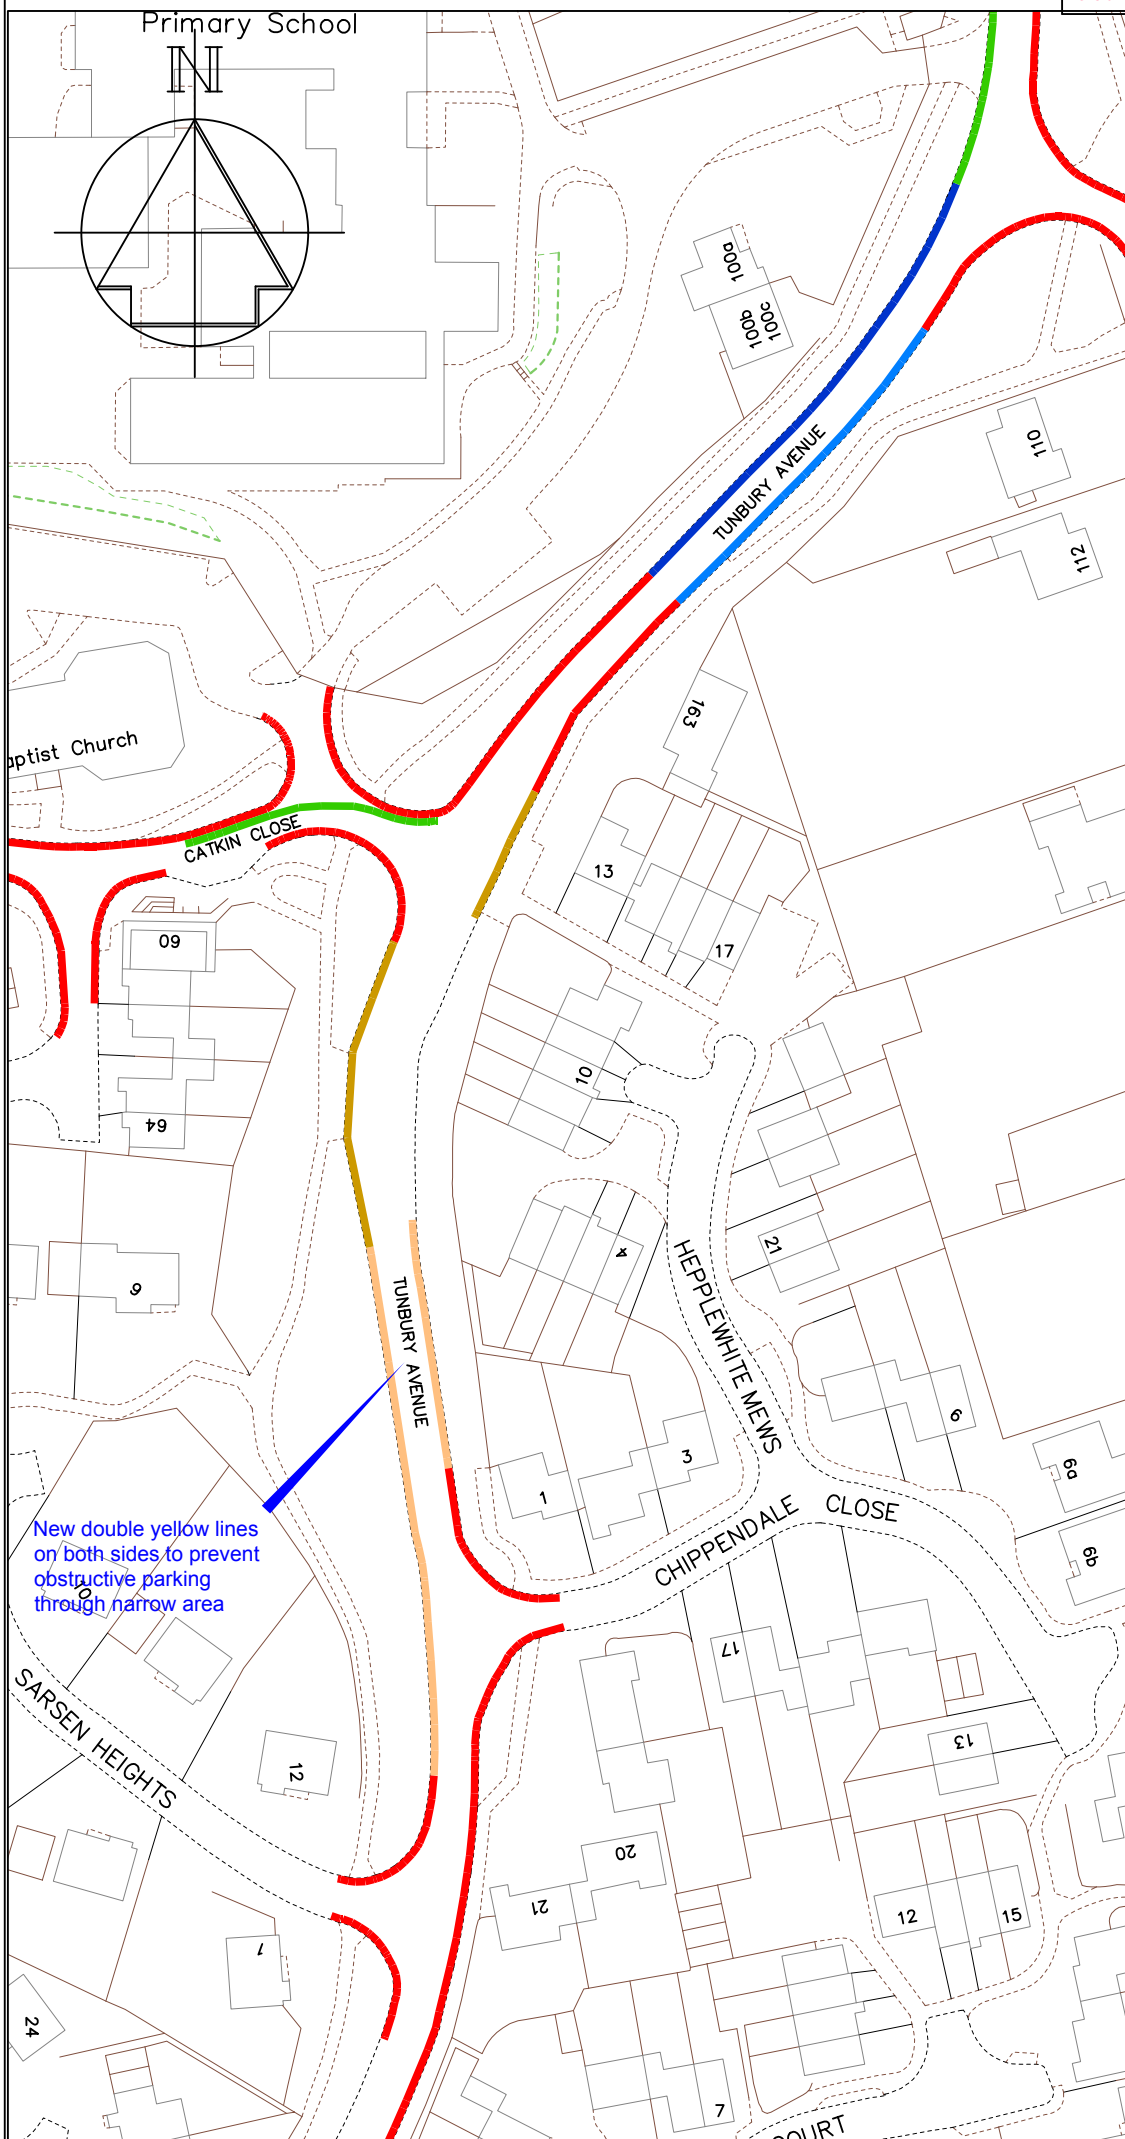

**Key**

- Existing 'No waiting at any time' (double yellow lines)
- Existing 'No waiting, Mon-Fri, 11am-Noon' (single yellow lines)
- Existing 'No waiting, Mon-Fri, Noon-1pm' (single yellow lines)
- Existing School Keep Clear, Mon-Fri, 8.30am-3.30pm, School days' (yellow zig-zags)
- Existing bus stop clearway
- Proposed 'No waiting at any time' (double yellow lines)

Revision	Date
----------	------



**Technical Services**  
 Gibson Building  
 Gibson Drive  
 Kings Hill  
 West Malling  
 Kent ME19 4LZ  
 Tel: 01732 844522 Fax: 01732 876317


**Project Title**  
 Local Parking Plan - Phase 8  
 Formal consultation

**Drawing Title**  
 Aylesford (Walderslade)  
 Tunbury Avenue

Drawn ACB | Checked AY | Date 8/2015  
 Scale 1 : 1000 @ A4

Drawing No. DD/577/08	Rev
--------------------------	-----



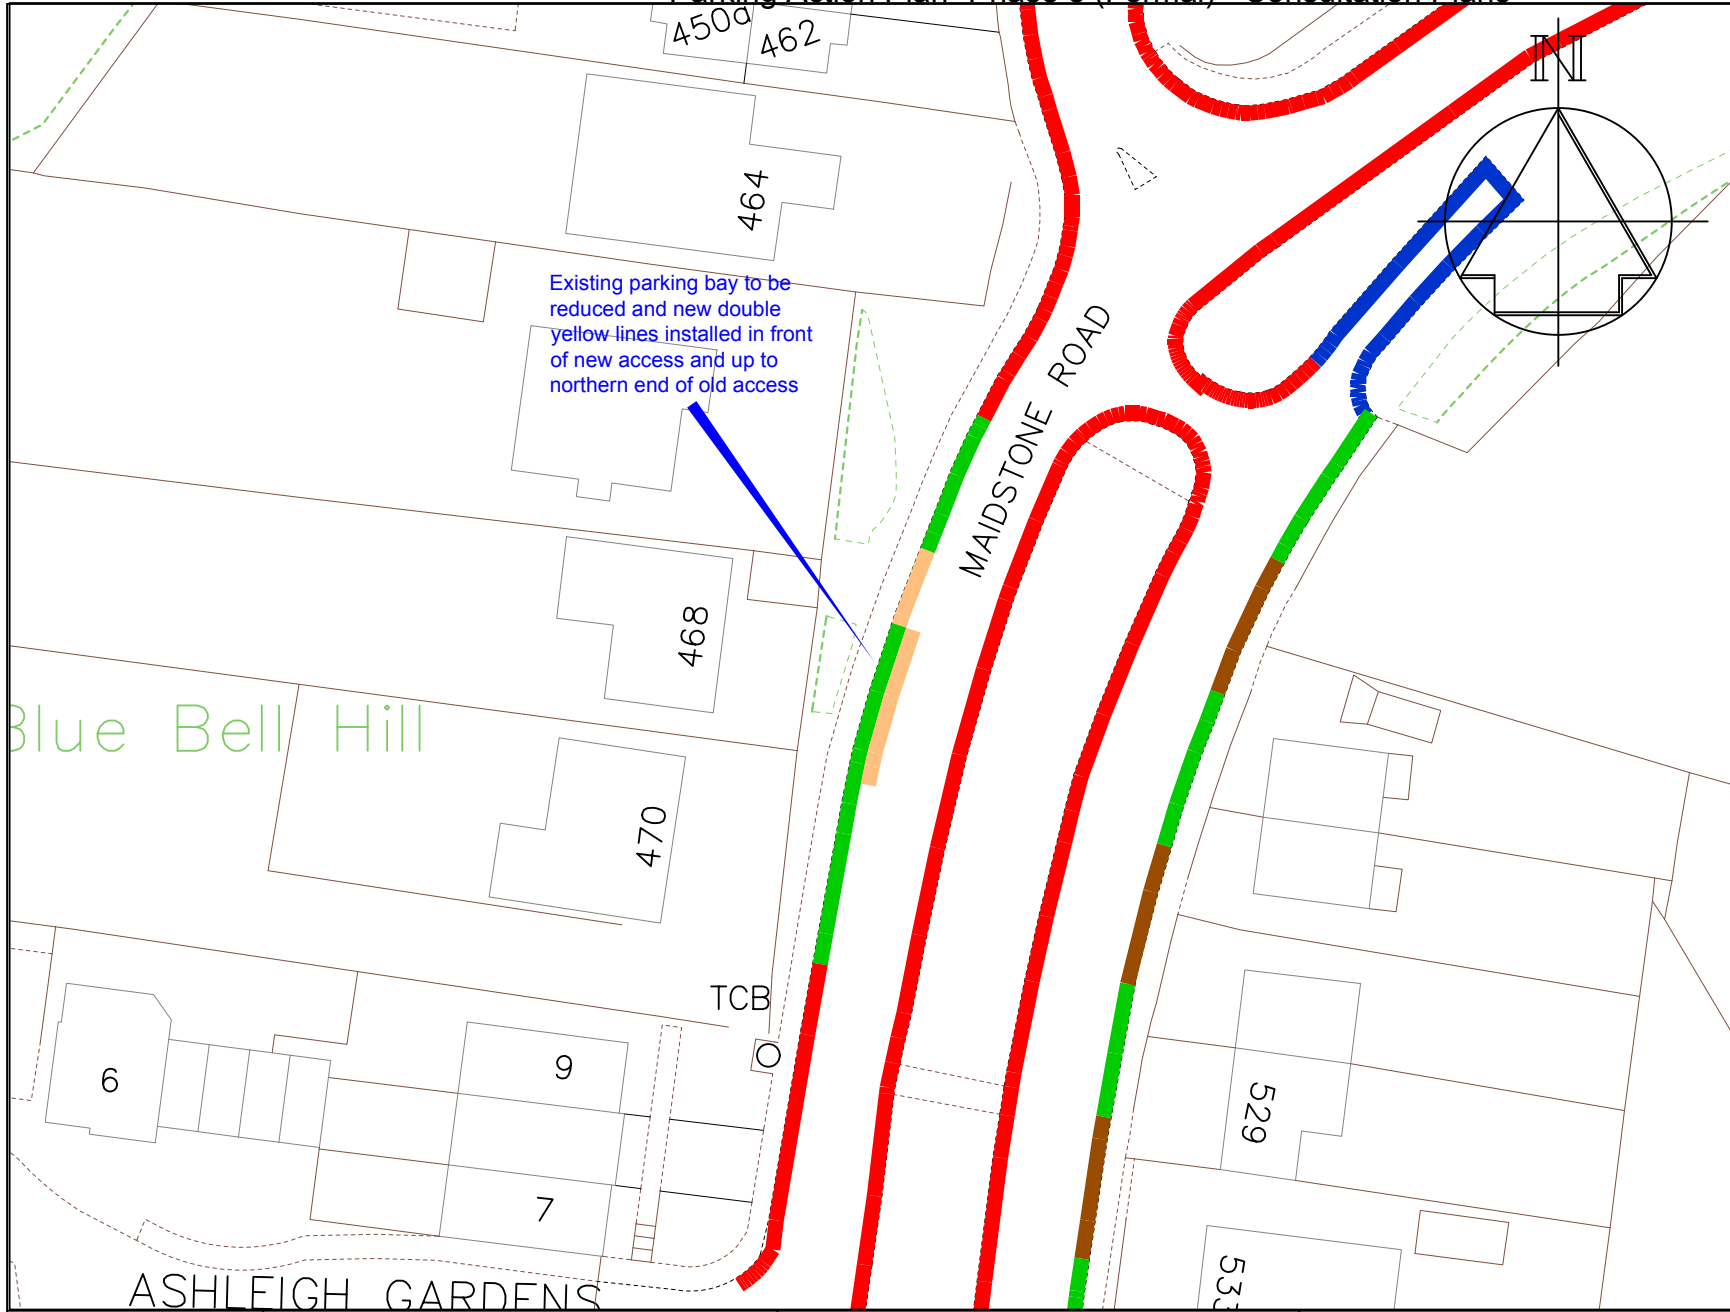

- Key**
- Existing 'No waiting at any time' (double yellow lines)
  - Existing 'No waiting, Mon-Fri Noon-1pm' (single yellow line)
  - Existing white 'Access Protection' line
  - Existing 'Limited waiting, Mon-Fri 8am-6pm, 4hours, no return 4hours' and Area F permits (parking bay)
  - Proposed 'No waiting at any time' (double yellow lines)




Technical Services  
 Gibson Building  
 Gibson Drive  
 Kings Hill  
 West Malling  
 Kent ME19 4LZ  
 Tel: 01732 844522 Fax: 01732 876317

Project Title  
**Local Parking Plan - Phase 8  
 Formal consultation**

Drawing Title  
**Aylesford (Blue Bell Hill)  
 Maidstone Road**

Drawn <b>ACB</b>	Checked <b>AY</b>	Date <b>8/2015</b>
Scale <b>1 : 500 @ A4</b>		
Drawing No. <b>DD/577/05</b>		Rev

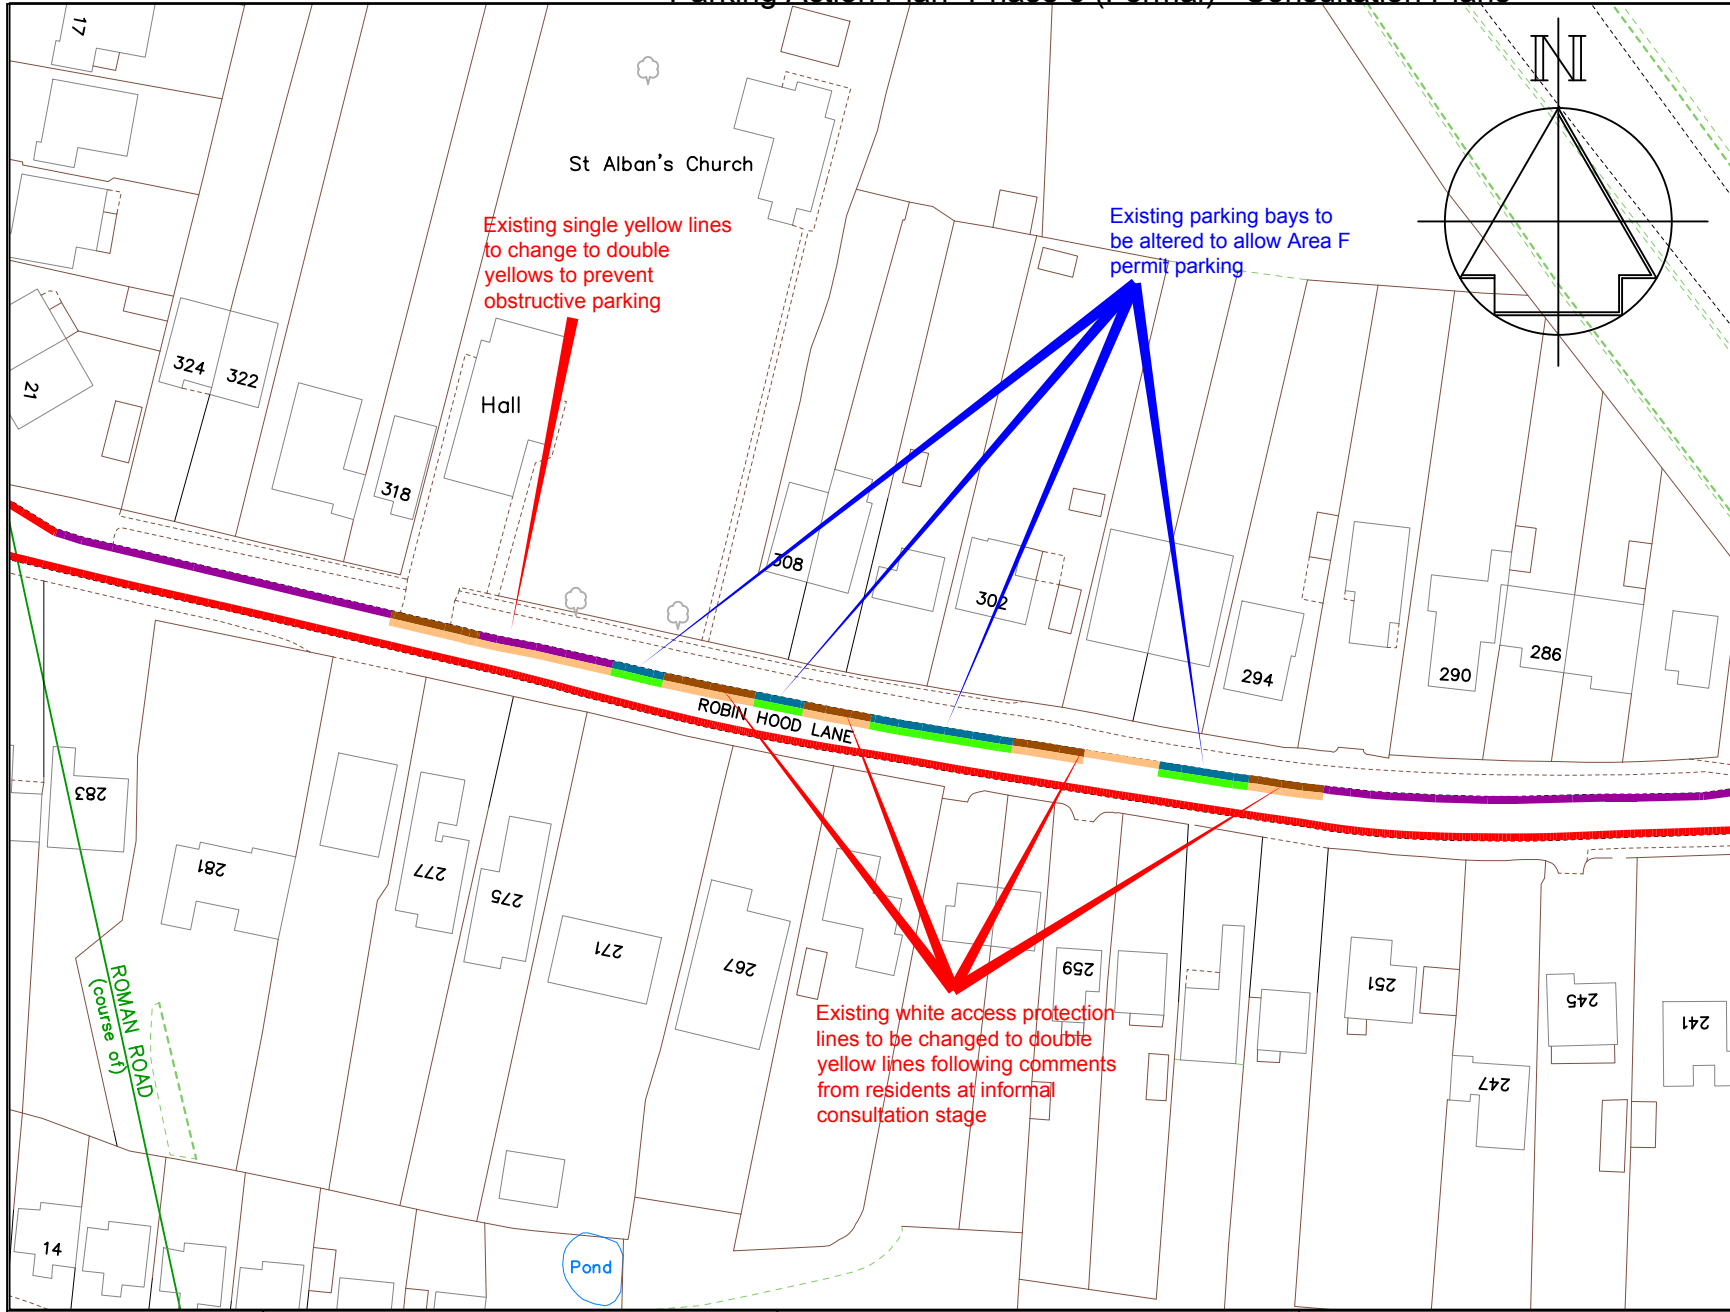

- ### Key
- Existing 'No waiting at any time' (double yellow lines)
  - Existing 'No waiting, Mon-Fri 8am-6pm' (single yellow line)
  - Existing 'Limited waiting, Mon-Fri 8am-6pm, 3hours, no return 1 hour' (parking bay)
  - Existing white 'Access Protection' line
  - Proposed 'Limited waiting, Mon-Fri 8am-6pm, 3hours, no return 1 hour' and Area F permits (parking bay)
  - Proposed 'No waiting at any time' (double yellow lines)


A SYL & DYL changed		11/15
Revision		Date
Drawn ACB	Checked AY	Date 8/2015
Scale 1 : 1000 @ A4		
Drawing No. DD/577/07		Rev A




Technical Services  
 Gibson Building  
 Gibson Drive  
 Kings Hill  
 West Malling  
 Kent ME19 4LZ  
 Tel: 01732 844522 Fax: 01732 876317

Project Title  
**Local Parking Plan - Phase 8**  
 Formal consultation

Drawing Title  
**Aylesford (Blue Bell Hill)**  
 Robin Hood Lane

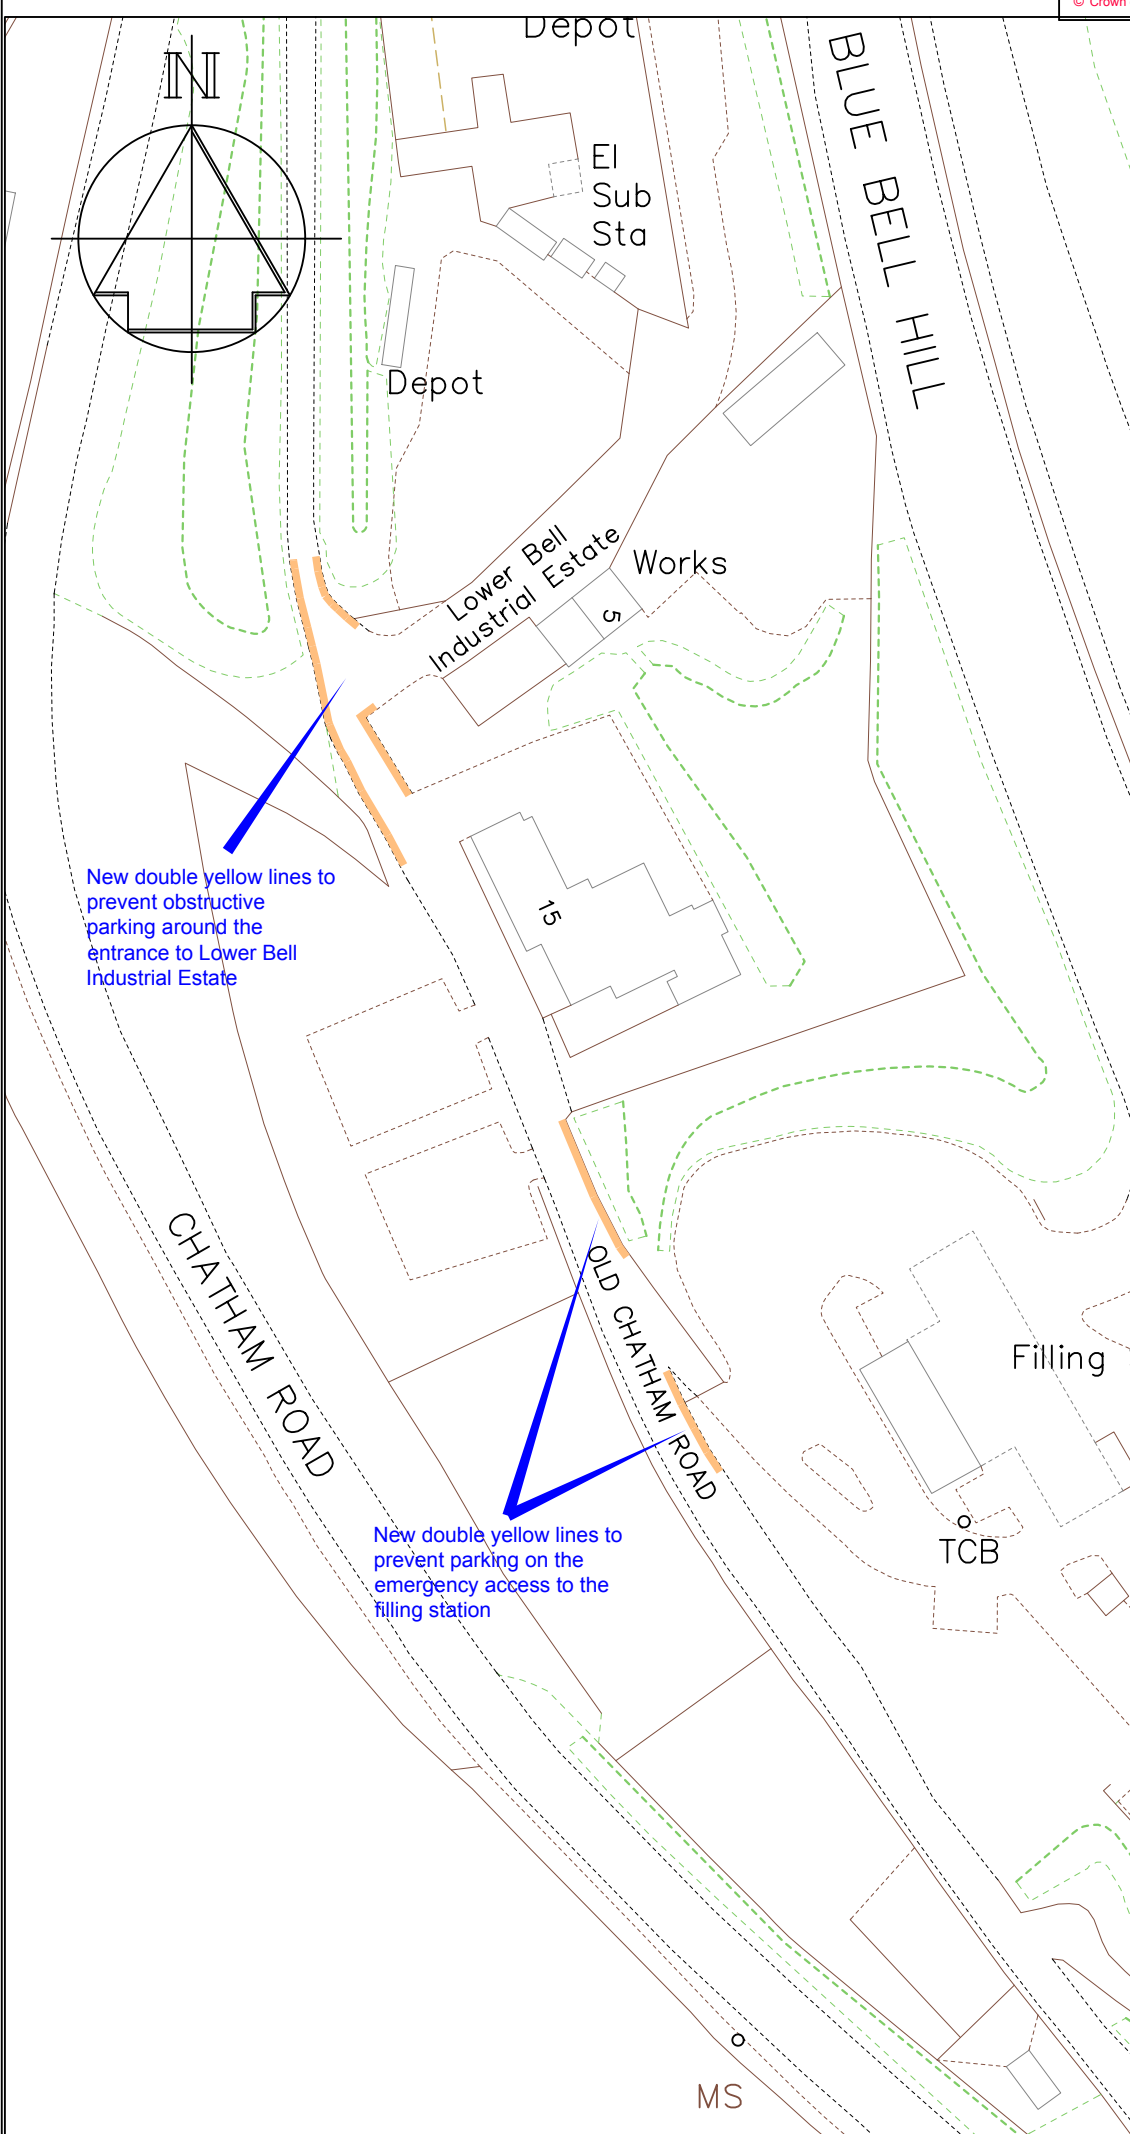

**Key**  
 Proposed 'No waiting at any time' (double yellow lines)

New double yellow lines to prevent obstructive parking around the entrance to Lower Bell Industrial Estate

New double yellow lines to prevent parking on the emergency access to the filling station

Revision	Date
----------	------



**Technical Services**  
 Gibson Building  
 Gibson Drive  
 Kings Hill  
 West Malling  
 Kent ME19 4LZ  
 Tel: 01732 844522 Fax: 01732 876317

**Project Title**  
 Local Parking Plan - Phase 8  
 Formal consultation


**Drawing Title**  
 Aylesford (Blue Bell Hill)  
 Old Chatham Road

Drawn ACB	Checked AY	Date 8/2015
-----------	------------	-------------

Scale 1 : 1000 @ A4

Drawing No. DD/577/06	Rev
--------------------------	-----



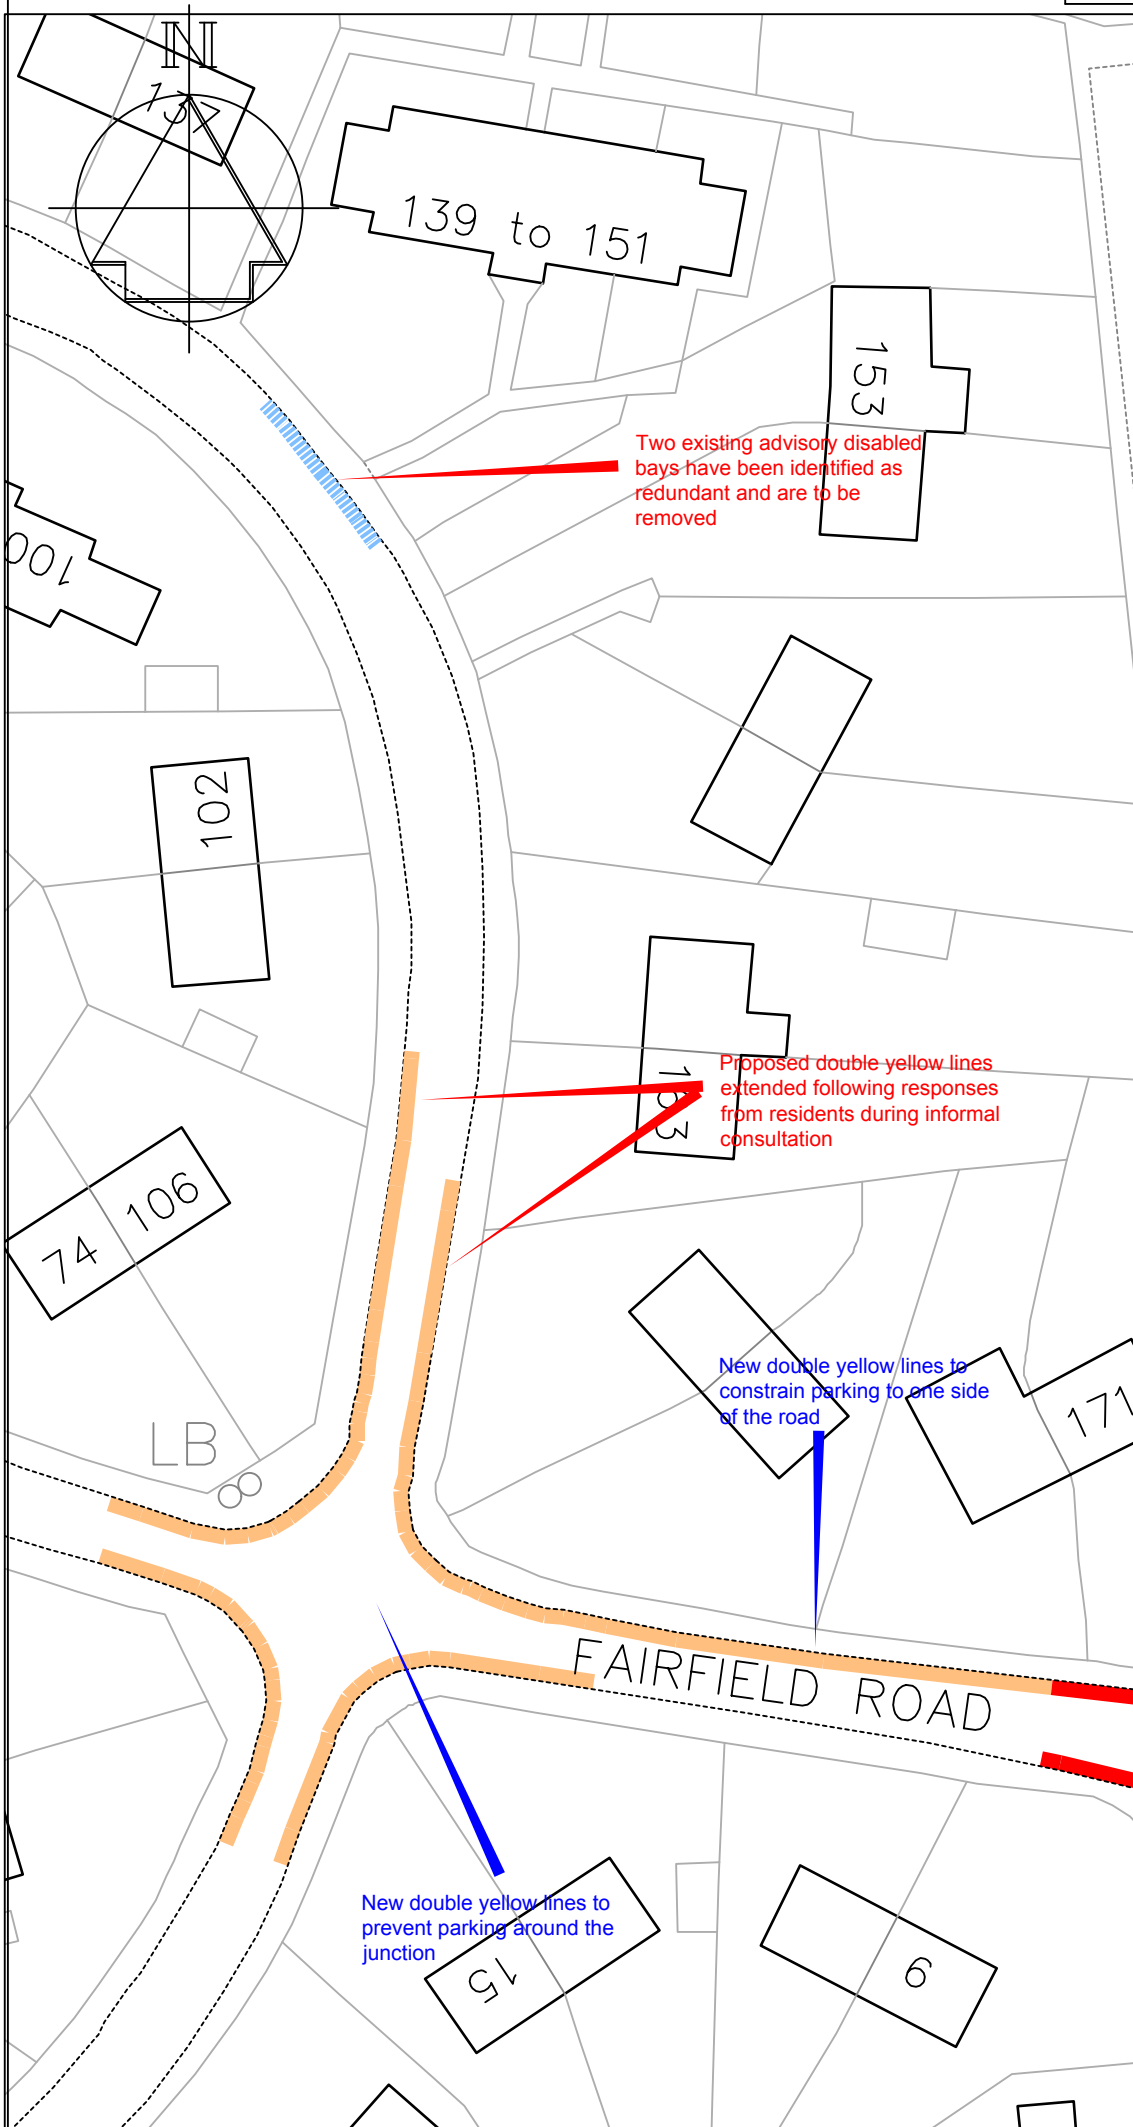

**Key**

- Existing 'No waiting at any time' (double yellow lines)
- Proposed 'No waiting at any time' (double yellow lines)
- - - - Existing disabled bay to be removed

Two existing advisory disabled bays have been identified as redundant and are to be removed

Proposed double yellow lines extended following responses from residents during informal consultation

New double yellow lines to constrain parking to one side of the road

New double yellow lines to prevent parking around the junction

A Bays & lines changed	11/15
Revision	Date



STREETSCENE,  
LEISURE &  
TECHNICAL SERVICES

Transportation Team  
Gibson Building  
Gibson Drive  
Kings Hill  
West Malling  
Kent ME19 4LZ  
Tel: 01732 844522 Fax: 01732 876317


Project Title  
**Local Parking Plan - Phase 8**  
Formal consultation

Drawing Title  
**Borough Green**  
Fairfield Road 2

Drawn ACB Checked AY Date 8/2015

Scale 1 : 500 @ A4

Drawing No. DD/577/11	Rev A
--------------------------	----------

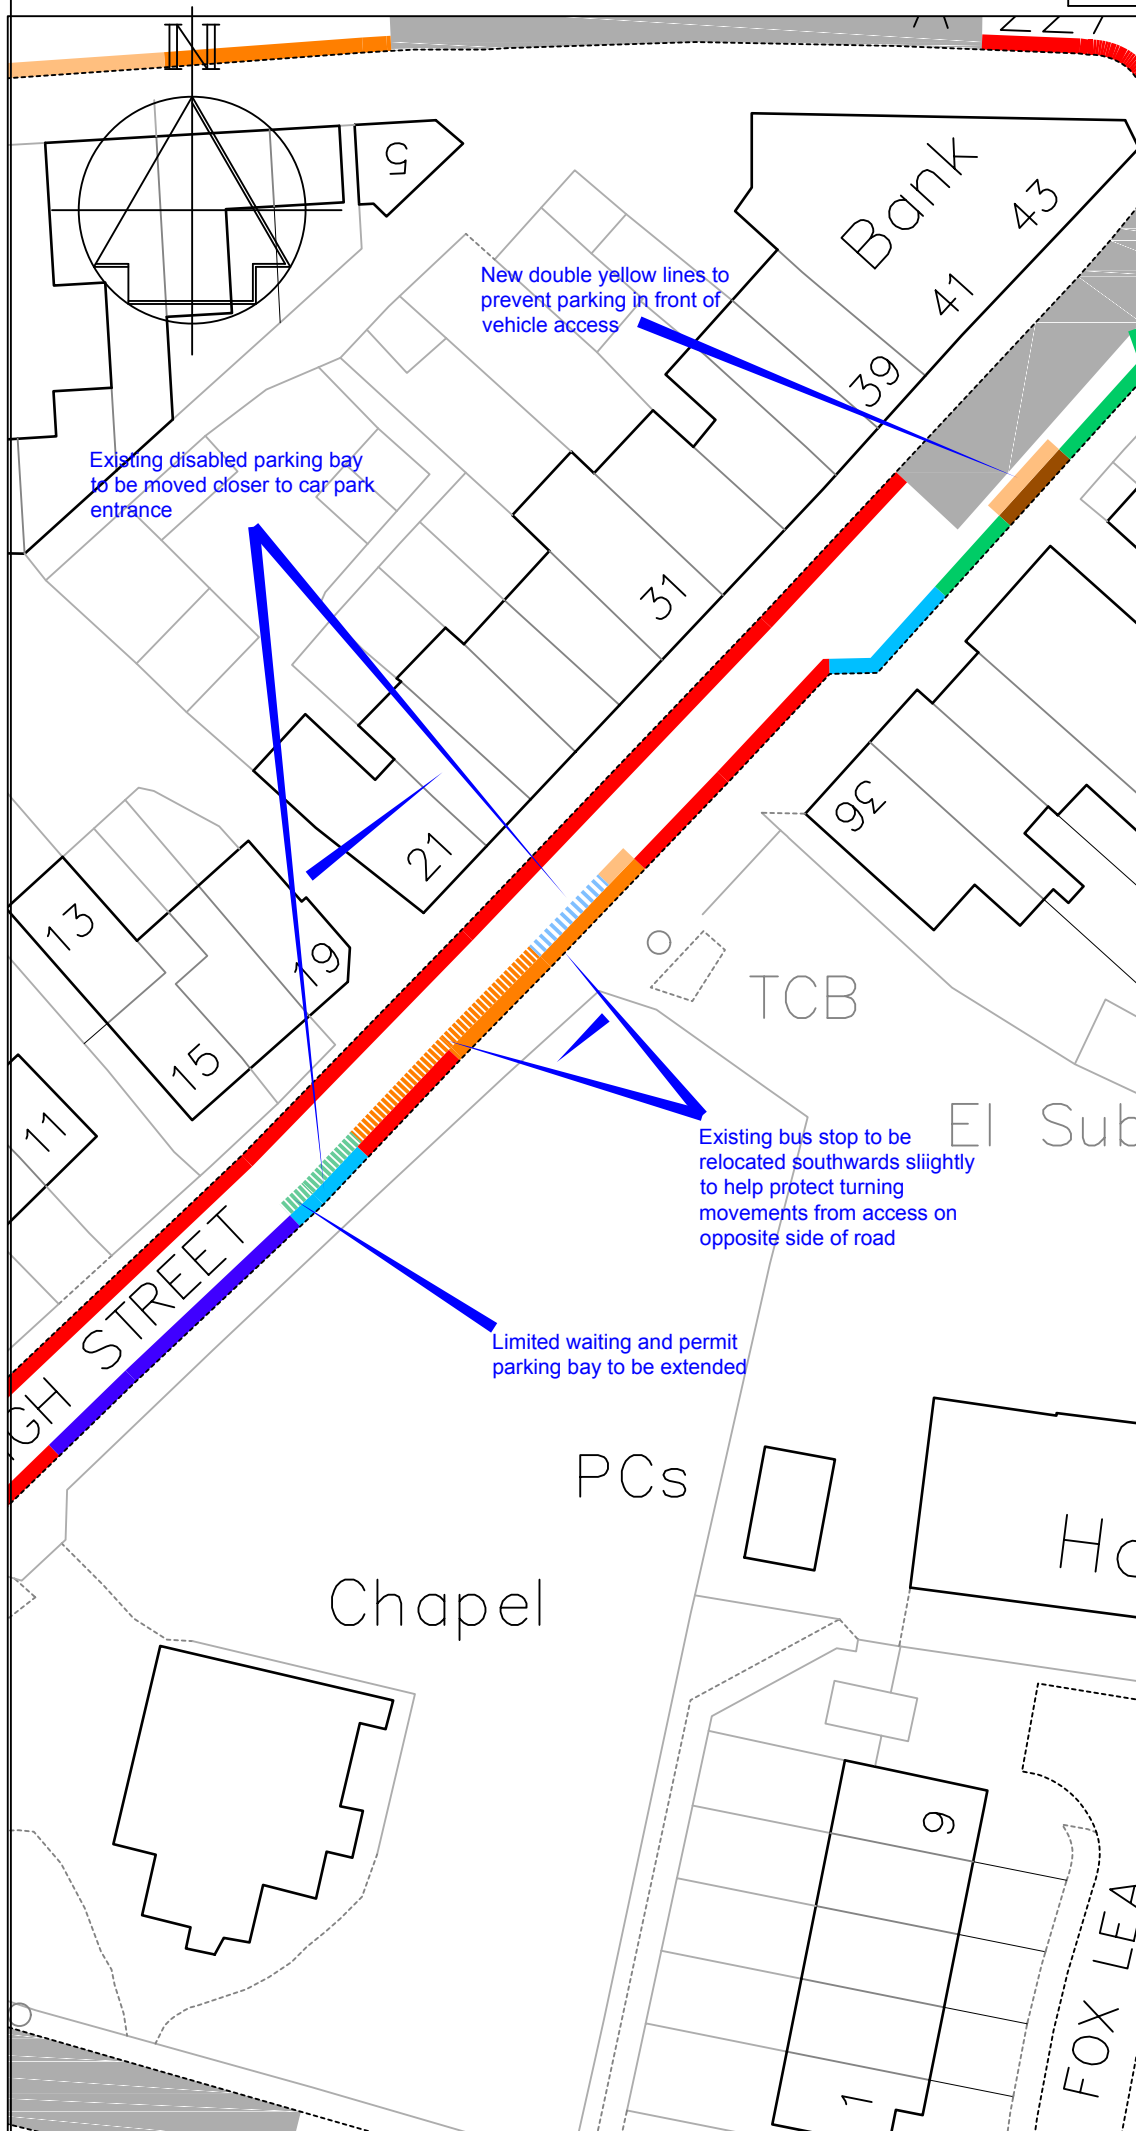

**Key**

- Existing 'No waiting at any time' (double yellow lines)
- Proposed 'No waiting at any time' (double yellow lines)
- Existing 'Limited waiting, Mon-Fri, 8am-6pm, 2hr no return 2hours and permit parking Area H' (permit parking bays)
- Proposed 'Limited waiting, Mon-Fri, 8am-6pm, 2hr no return 2hours and permit parking Area H' (permit parking bays)
- Existing Disabled bay
- - - Proposed Disabled bay
- Existing 'Limited waiting, Mon-Sat, 8.30-6.30pm 30 minute limited waiting, no return 2 hours and permit parking (area H) parking bays
- Existing access protection marking (white line)
- Existing bus stop clearway
- - - Proposed bus stop clearway
- Pedestrian crossing area

Revision	Date



STREETSCENE,  
LEISURE &  
TECHNICAL SERVICES

Transportation Team  
Gibson Building  
Gibson Drive  
Kings Hill  
West Malling  
Kent ME19 4LZ  
Tel: 01732 844522 Fax: 01732 876317


Project Title  
**Local Parking Plan - Phase 8**  
Formal consultation

Drawing Title  
**Borough Green**  
High Street

Drawn ACB | Checked AY | Date 8/2015

Scale 1 : 500 @ A4

Drawing No. DD/577/13	Rev
--------------------------	-----

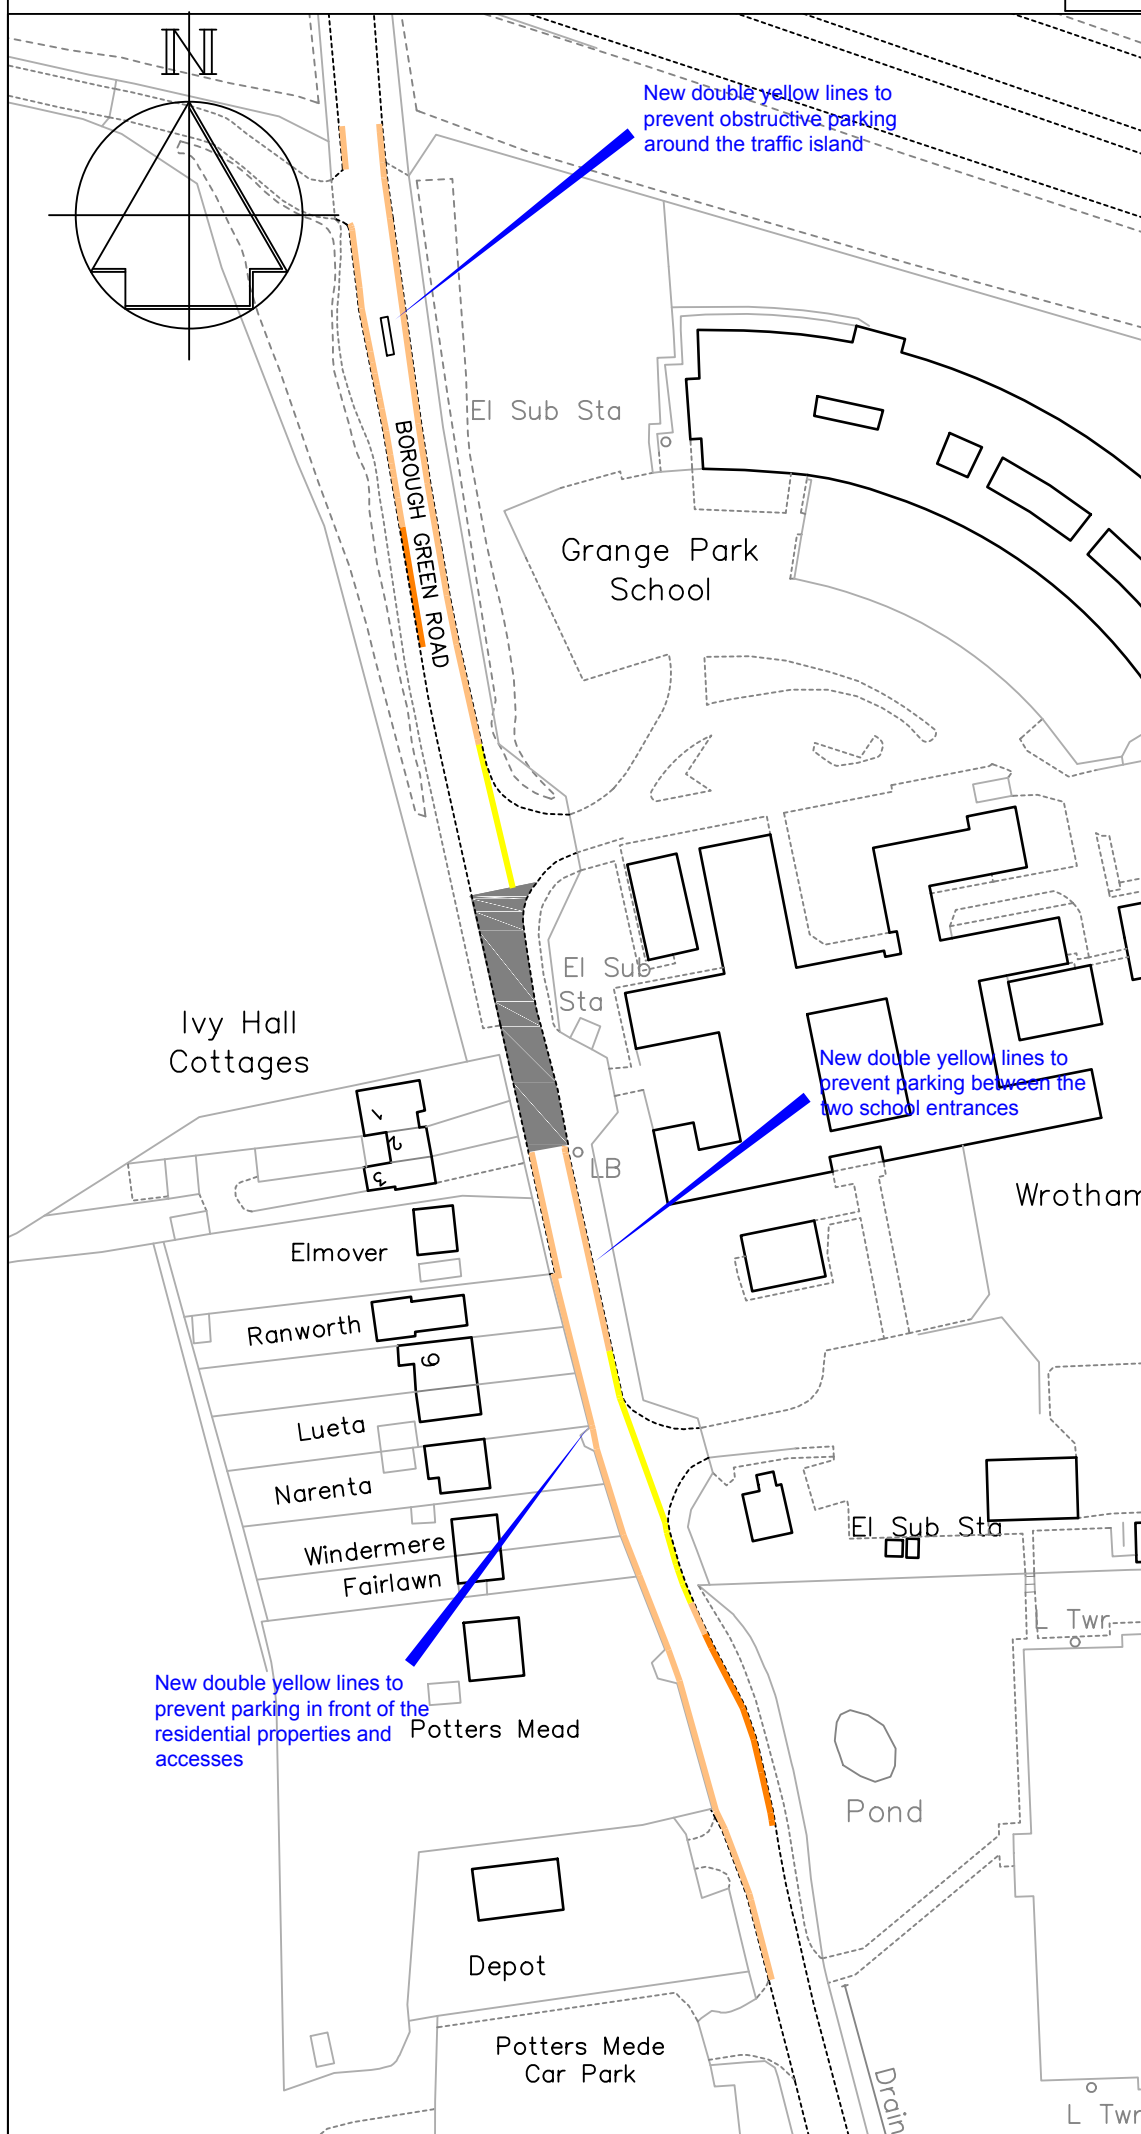

**Key**

- Existing 'School Keep Clear, Mon-Fri, 8am-4pm' (yellow zig-zags)
- Existing bus stop clearway
- Proposed 'No waiting at any time' (double yellow lines)

Pedestrian crossing area

A	Parish changed	10/15
	Revision	Date



STREETSCENE,  
LEISURE &  
TECHNICAL SERVICES

Transportation Team  
Gibson Building  
Gibson Drive  
Kings Hill  
West Malling  
Kent ME19 4LZ  
Tel: 01732 844522 Fax: 01732 876317


Project Title  
**Local Parking Plan - Phase 8**  
Formal consultation

Drawing Title  
**Wrotham**  
Borough Green Road

Drawn ACB | Checked AY | Date 8/2015

Scale 1 : 1250 @ A4

Drawing No.	Rev
DD/577/18	A

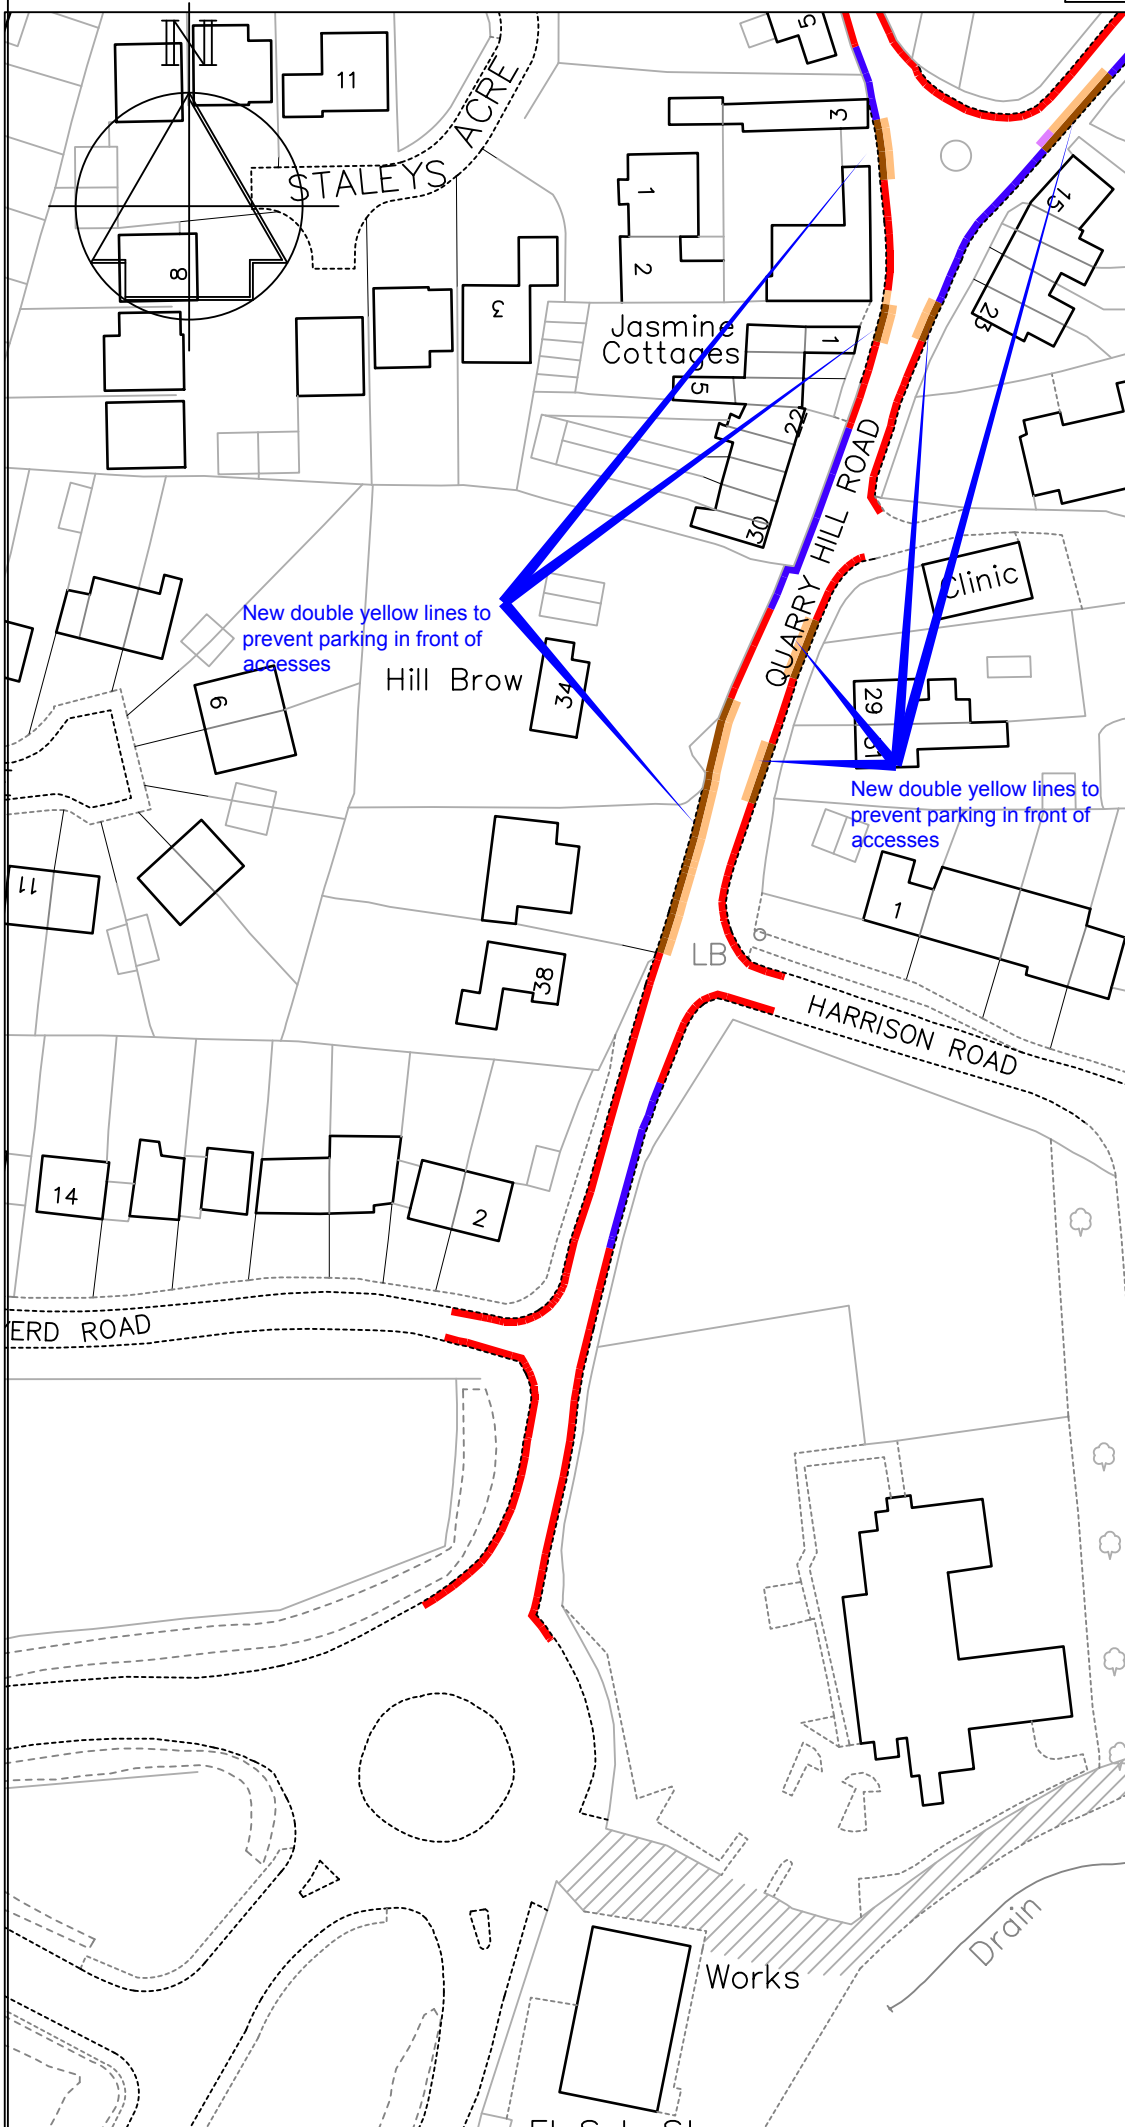

- Key**
- Existing 'No waiting at any time' (double yellow lines)
  - Existing 2-hour limited waiting and permit parking (area H) parking bays
  - Existing 'access protection' marking (white line)
  - Proposed 'No waiting at any time' (double yellow lines)

New double yellow lines to prevent parking in front of accesses

New double yellow lines to prevent parking in front of accesses

Private road

Revision	Date



STREETSCENE,  
LEISURE &  
TECHNICAL SERVICES

Transportation Team  
 Gibson Building  
 Gibson Drive  
 Kings Hill  
 West Malling  
 Kent ME19 4LZ  
 Tel: 01732 844522 Fax: 01732 876317


Project Title  
**Local Parking Plan - Phase 8**  
 Formal consultation

Drawing Title  
**Borough Green**  
**Quarry Hill Road**

Drawn ACB | Checked AY | Date DATE

Scale 1 : 1000 @ A4

Drawing No. DD/577/14	Rev
--------------------------	-----

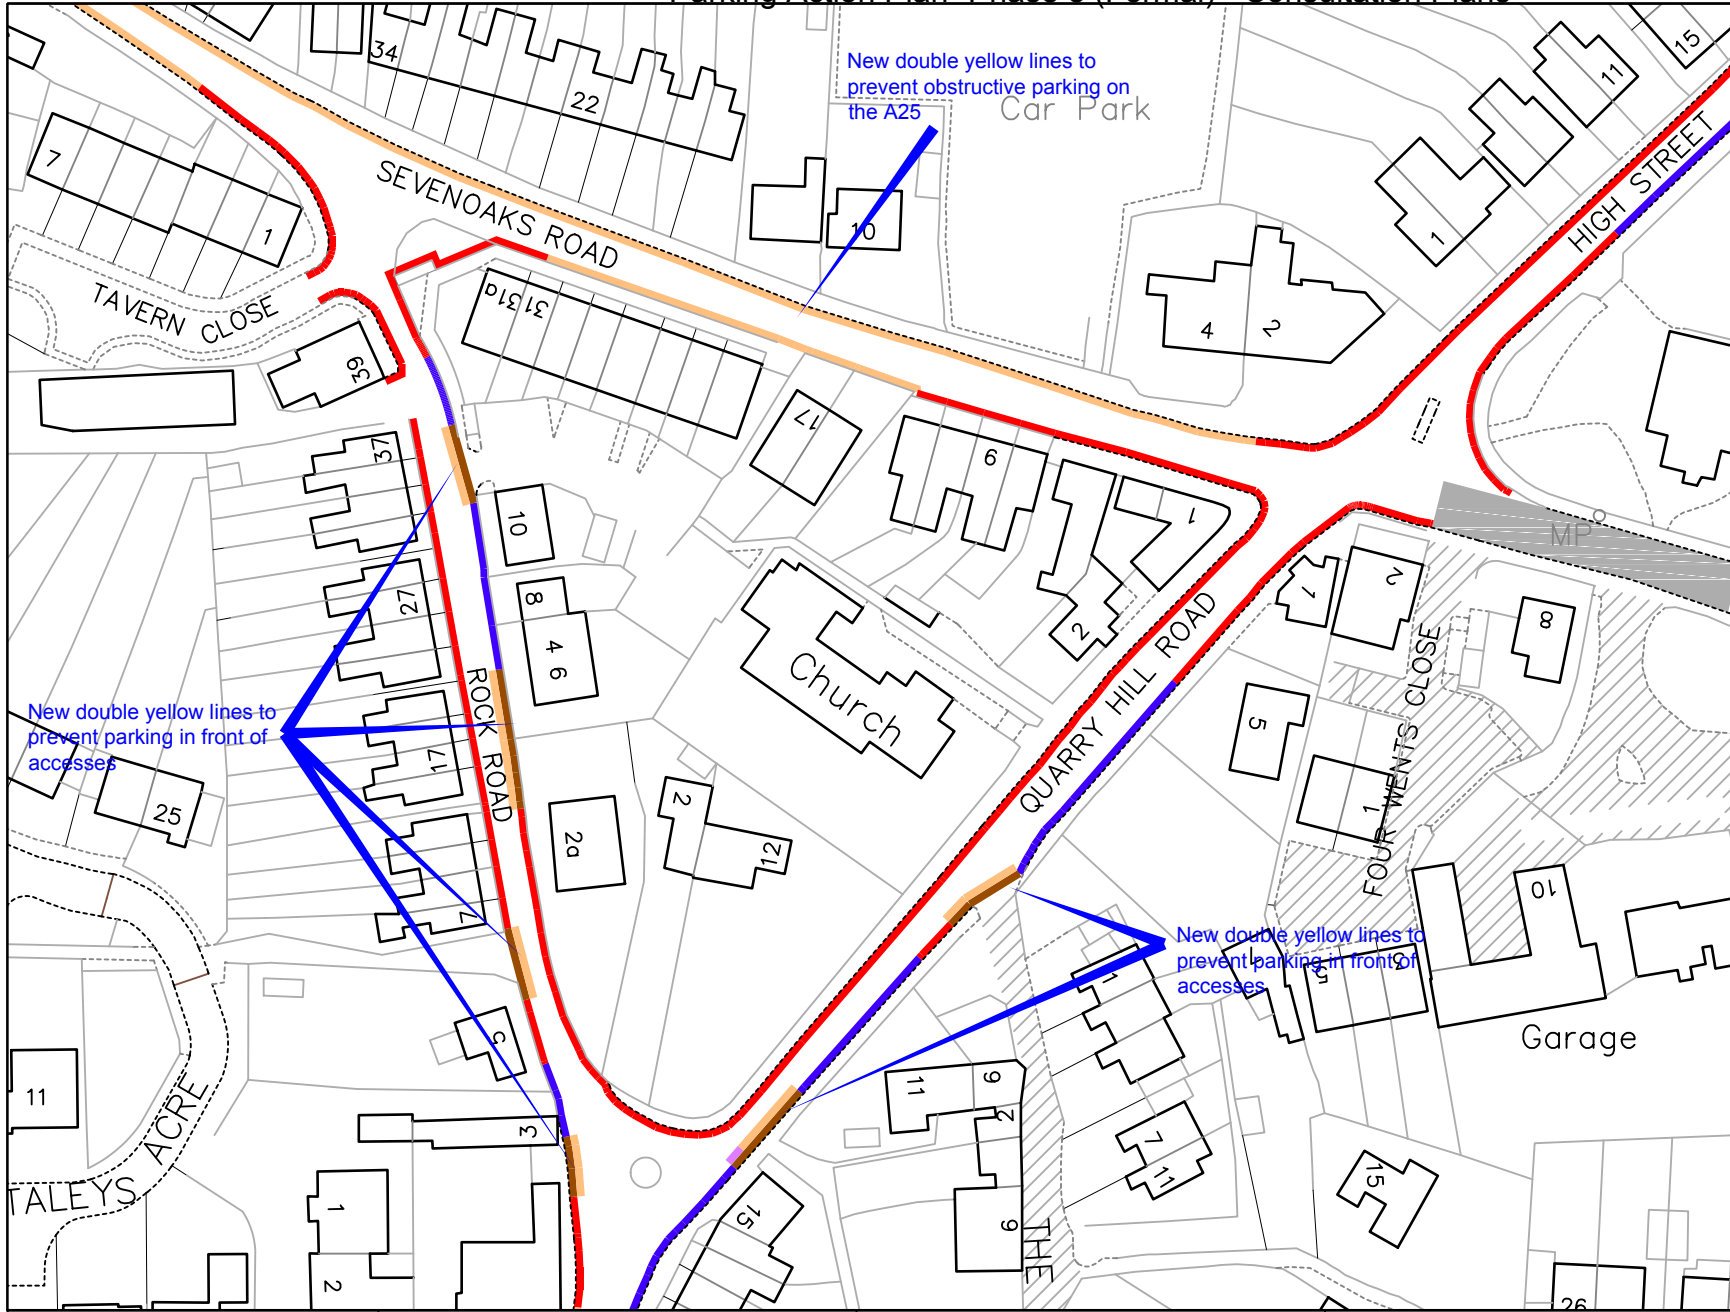

- ### Key
- Existing 'No waiting at any time' (double yellow lines)
  - Existing 'Limited waiting, Mon-Fri, 8am-6pm, 2hr no return 2hours and permit parking Area H' (permit parking bays)
  - Existing 'access protection' marking (white line)
  - Proposed 'No waiting at any time' (double yellow lines)
  - Existing 'Limited waiting, Mon-Fri, 8am-6pm, 2hr no return 2hours and permit parking Area H' (permit parking bays)

Private road

**TONBRIDGE & MALLING**  
BOROUGH COUNCIL

STREETSCENE,  
LEISURE &  
TECHNICAL SERVICES


Transportation Team  
Gibson Building  
Gibson Drive  
Kings Hill  
West Malling  
Kent ME19 4LZ  
Tel: 01732 844522 Fax: 01732 876317

Project Title  
Local Parking Plan - Phase 8  
Formal consultation

Drawing Title  
Borough Green  
Quarry Hill Road, Rock Road and  
Sevenoaks Road

Drawn <b>ACB</b>	Checked <b>AY</b>	Date <b>8/2015</b>
Scale <b>1 : 1000 @ A4</b>		
Drawing No. <b>DD/577/15</b>		Rev




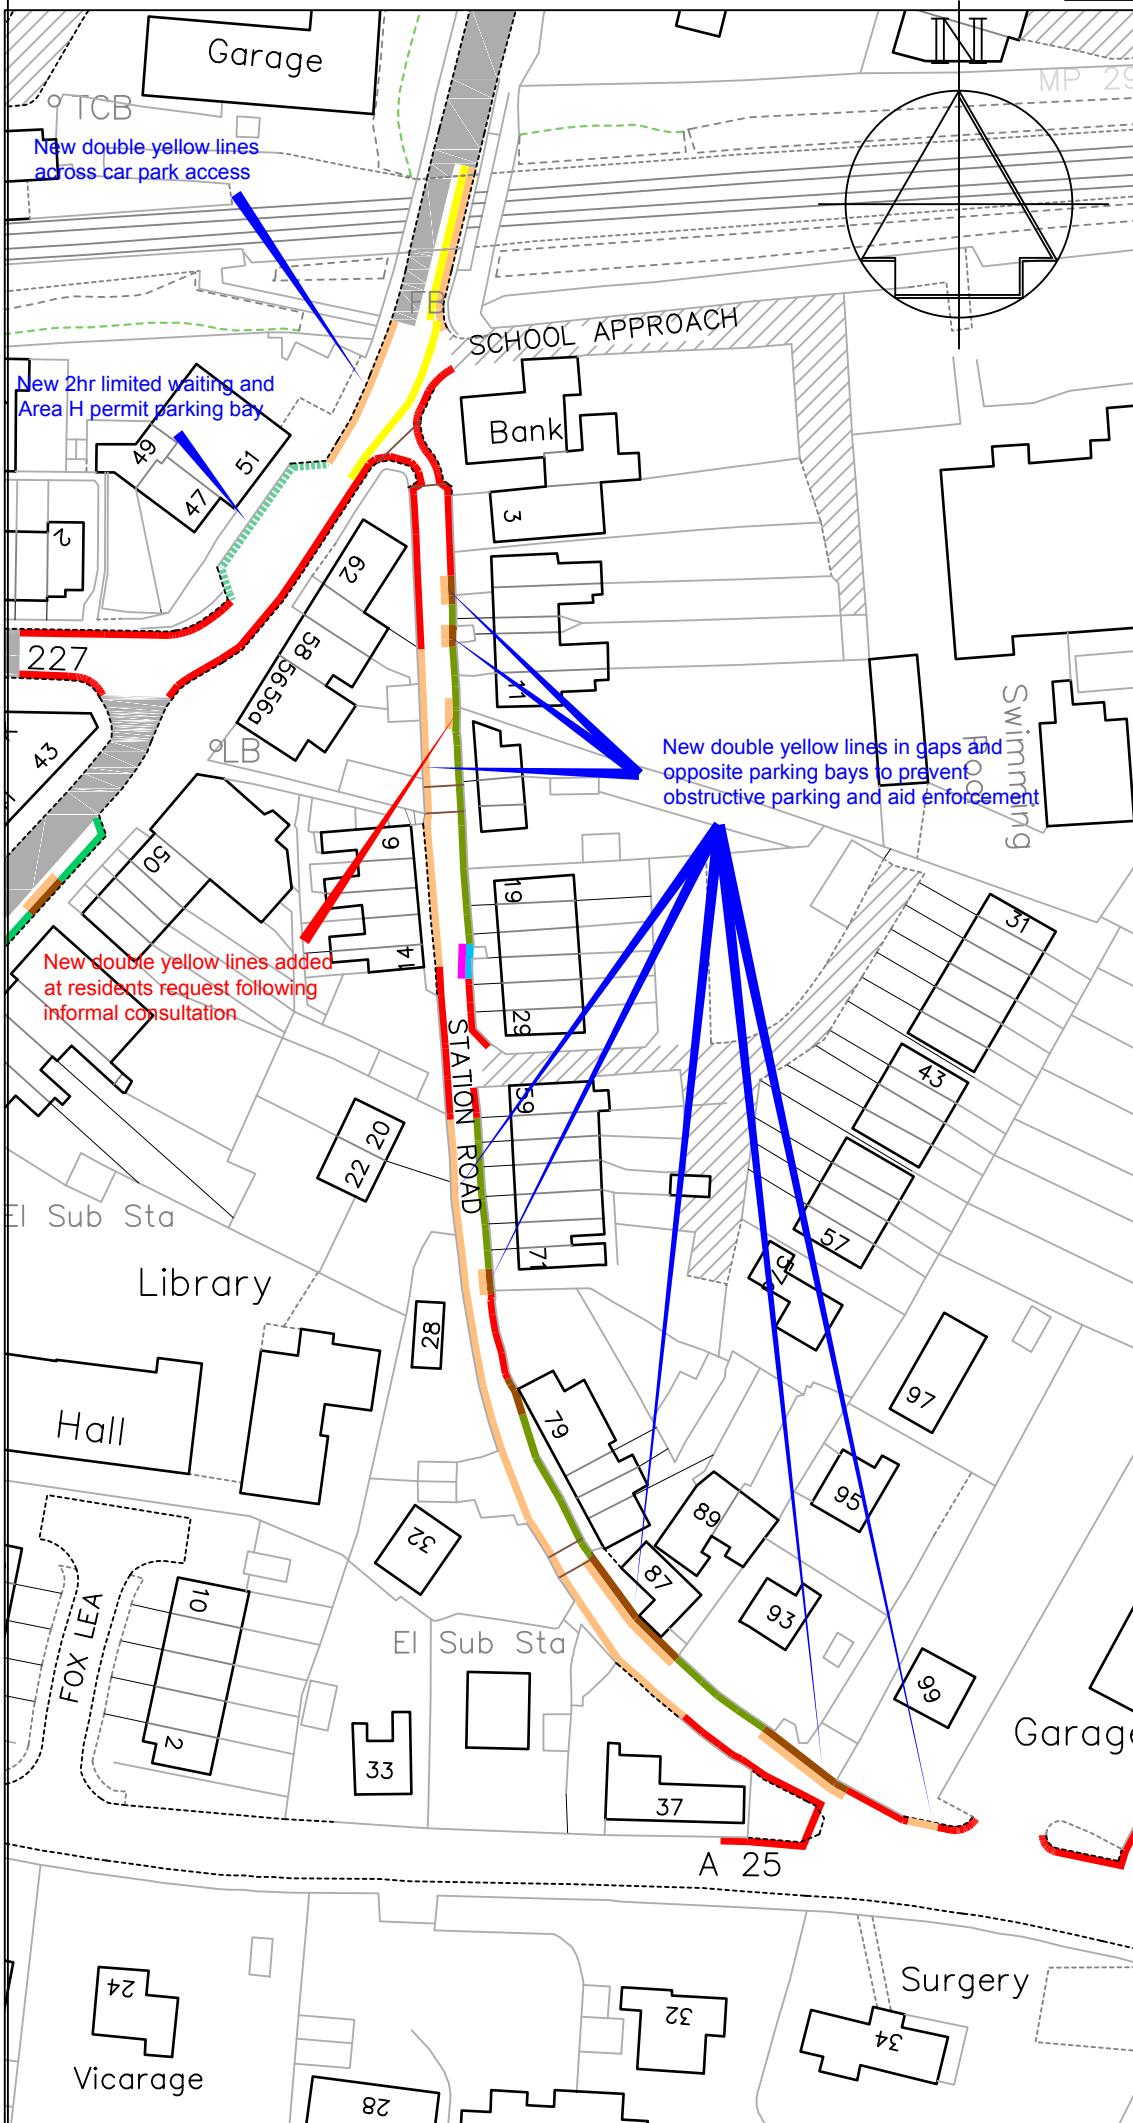




**Key**

- Existing 'No waiting at any time' (double yellow lines)
- Existing 'Limited waiting, Mon-Sat, 8am-6pm, 1hr no return 1 hr and Area H permits' parking bay
- Existing 'Limited waiting, Mon-Sat, 8.30am-6.30pm, 30mins no return 2hrs and Area H permits' parking bay
- - - - - Proposed 'Limited waiting, Mon-Sat, 8.30am-6.30pm, 2hrs no return 2hrs and Area H permits' parking bay
- Proposed 'No waiting at any time' (double yellow lines)
- Existing 'Access protection' marking (white line)
- Existing disabled bay (now redundant)
- Proposed 'Limited waiting, Mon-Sat, 8am-6pm, 1hr no return 1 hr and Area H permits' parking bay
- Existing School Keep Clear (yellow zig-zags)
- Pedestrian crossing "zig-zag" controlled zone
- Private road

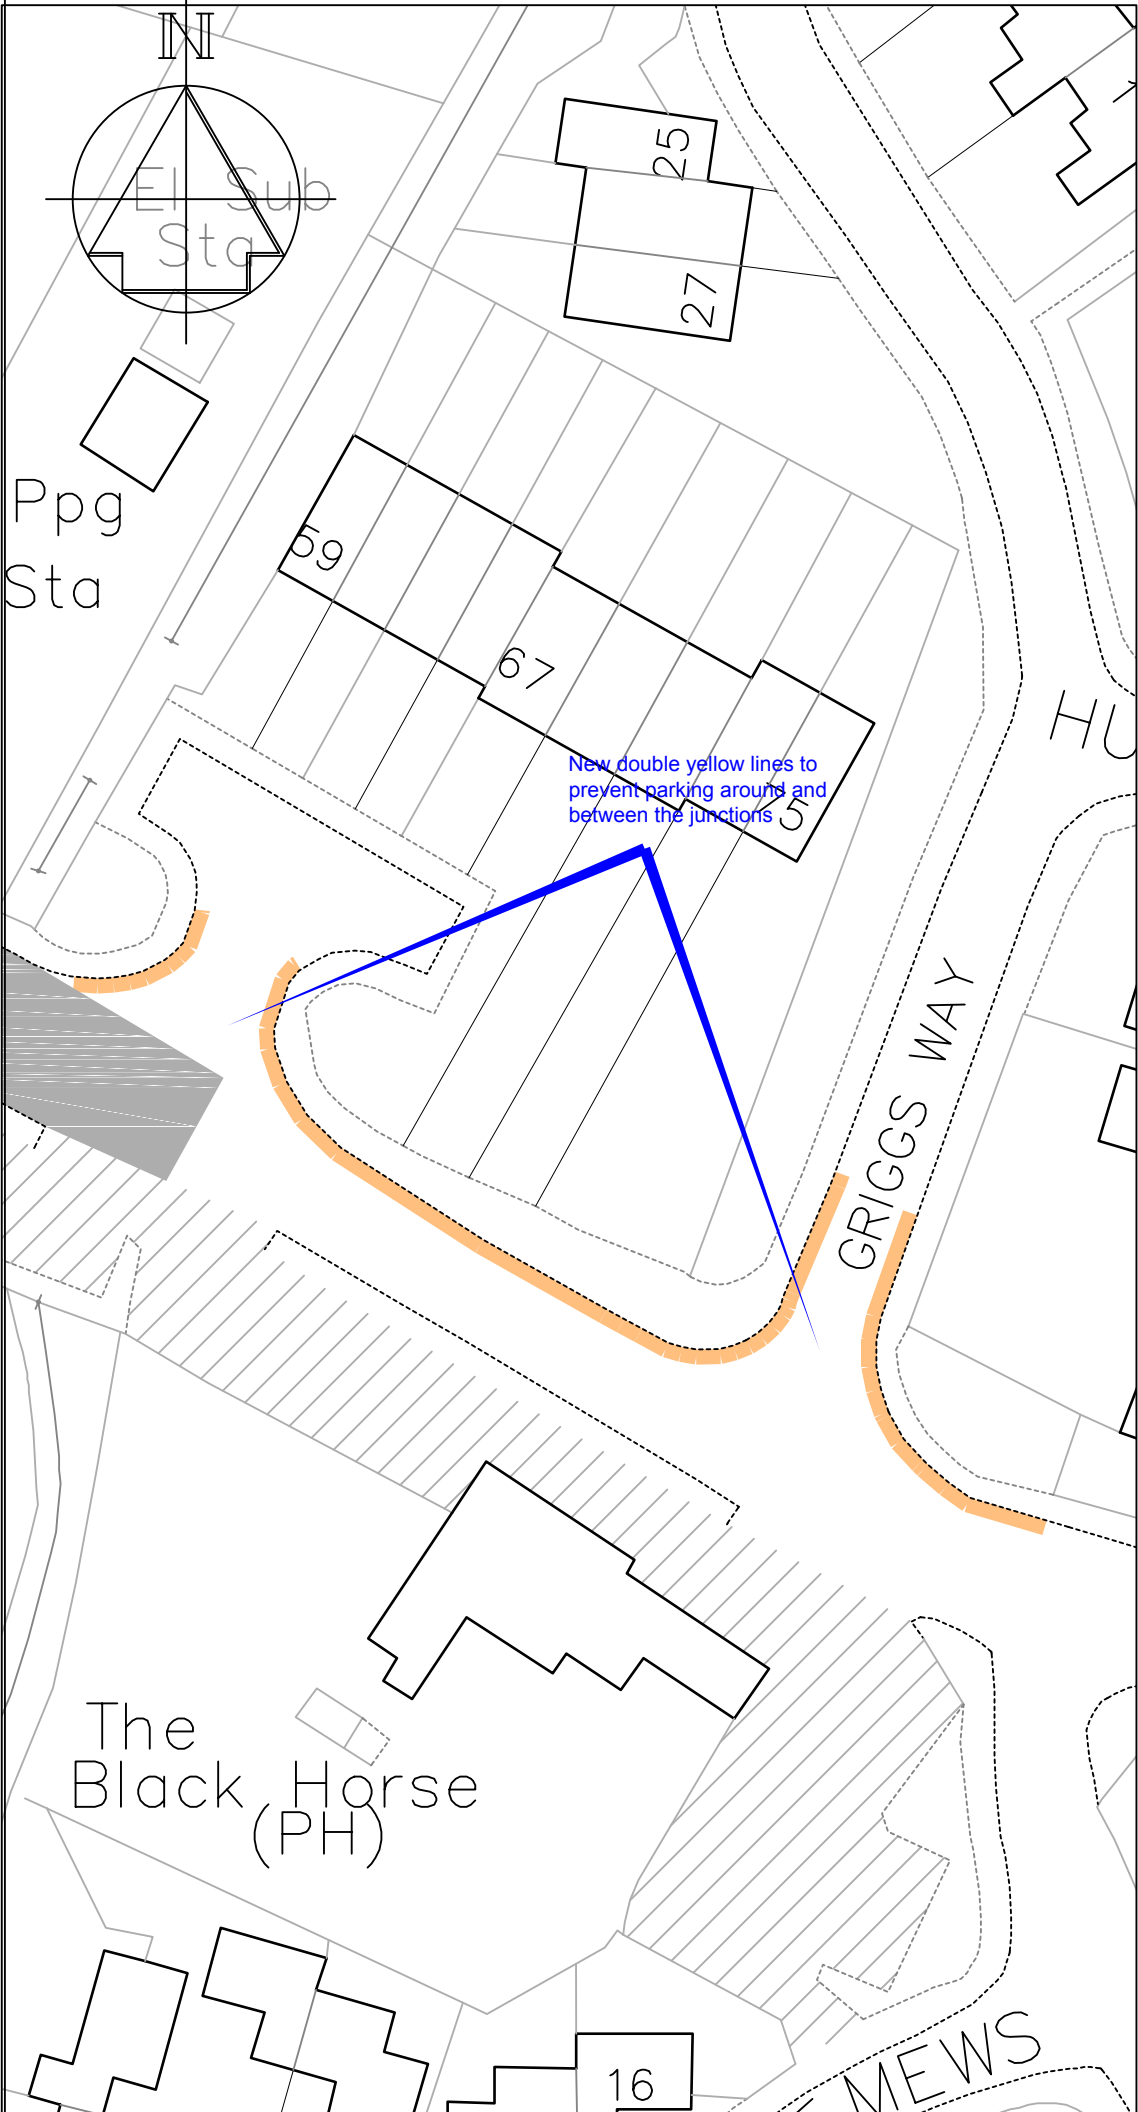Revision	Date
STREETSCENE, LEISURE & TECHNICAL SERVICES	
Transportation Team Gibson Building Gibson Drive Kings Hill West Malling Kent ME19 4LZ Tel: 01732 844522 Fax: 01732 876317	
Project Title <b>Local Parking Plan - Phase 8</b> Formal consultation	
Drawing Title <b>Borough Green</b> Station Road	
Drawn ACB	Checked AY
Date 8/2015	
Scale 1 : 1000 @ A4	
Drawing No.	Rev
DD/577/16	



**Key**  
 Proposed 'No waiting at any time' (double yellow lines)

 Pedestrian crossing "zig-zag" controlled zone  
 Private road

Revision	Date
----------	------

**TONBRIDGE & MALLING**  
 BOROUGH COUNCIL  
 STREETSCENE, LEISURE & TECHNICAL SERVICES

Transportation Team  
 Gibson Building  
 Gibson Drive  
 Kings Hill  
 West Malling  
 Kent ME19 4LZ  
 Tel: 01732 844522 Fax: 01732 876317


Project Title  
**Local Parking Plan - Phase 8**  
 Formal consultation

Drawing Title  
**Borough Green**  
**Griggs Way**


Drawn ACB Checked AY Date 8/2015

Scale 1 : 500 @ A4

Drawing No. DD/577/12	Rev
--------------------------	-----

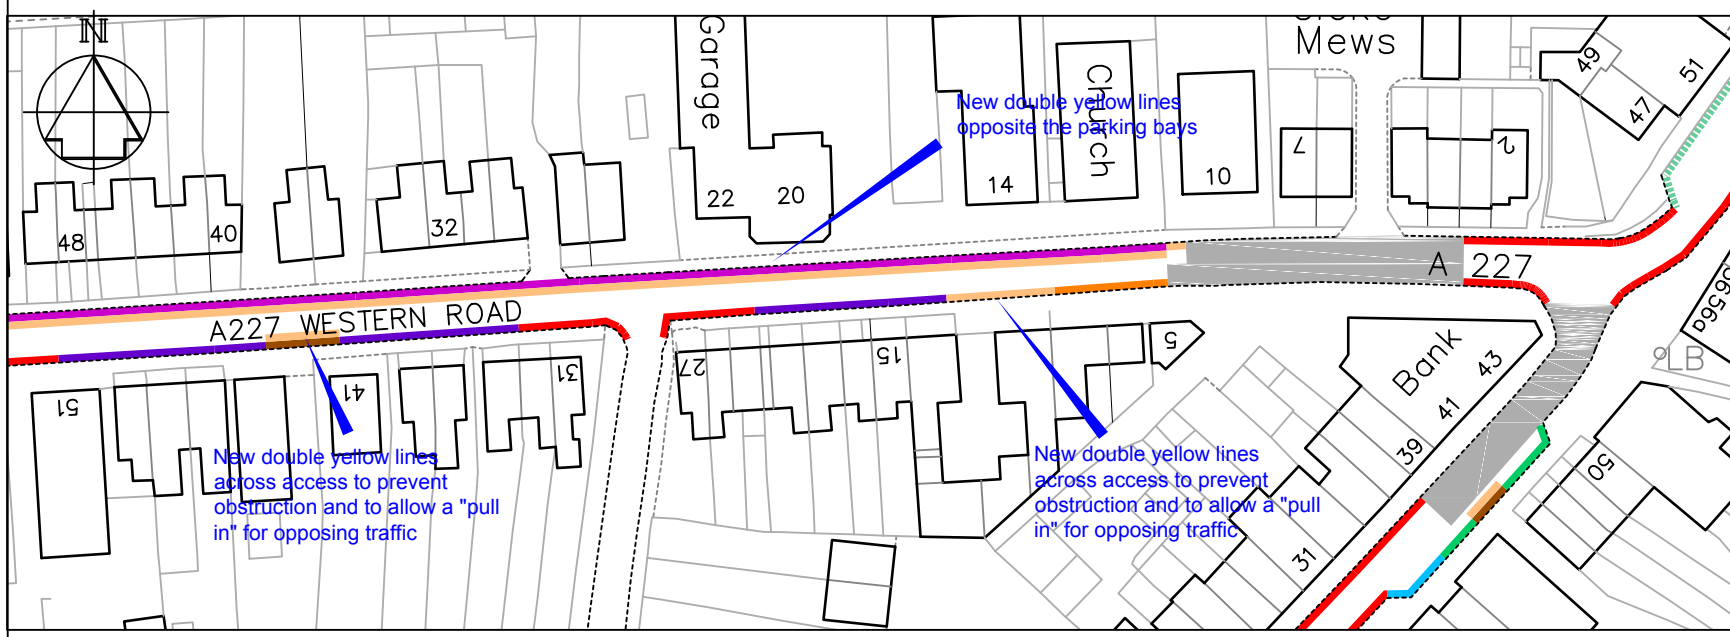

- ### Key
- Existing 'No waiting at any time' (double yellow lines)
  - Existing 'Limited waiting, Mon-Sat, 8.30am-6.30pm, 2hr no return 2hours and permit parking Area H' (permit parking bays)
  - Existing 'access protection' marking (white line)
  - Proposed 'No waiting at any time' (double yellow lines)
  - Existing 'Limited waiting, Mon-Sat, 8.30am-6.30pm, 30mins no return 2hours' (parking bays)
  - Existing 'No waiting, Mon-Sat, 8.30am-6.30pm' (single yellow line)
  - Existing bus stop clearway
  - Proposed disabled bay

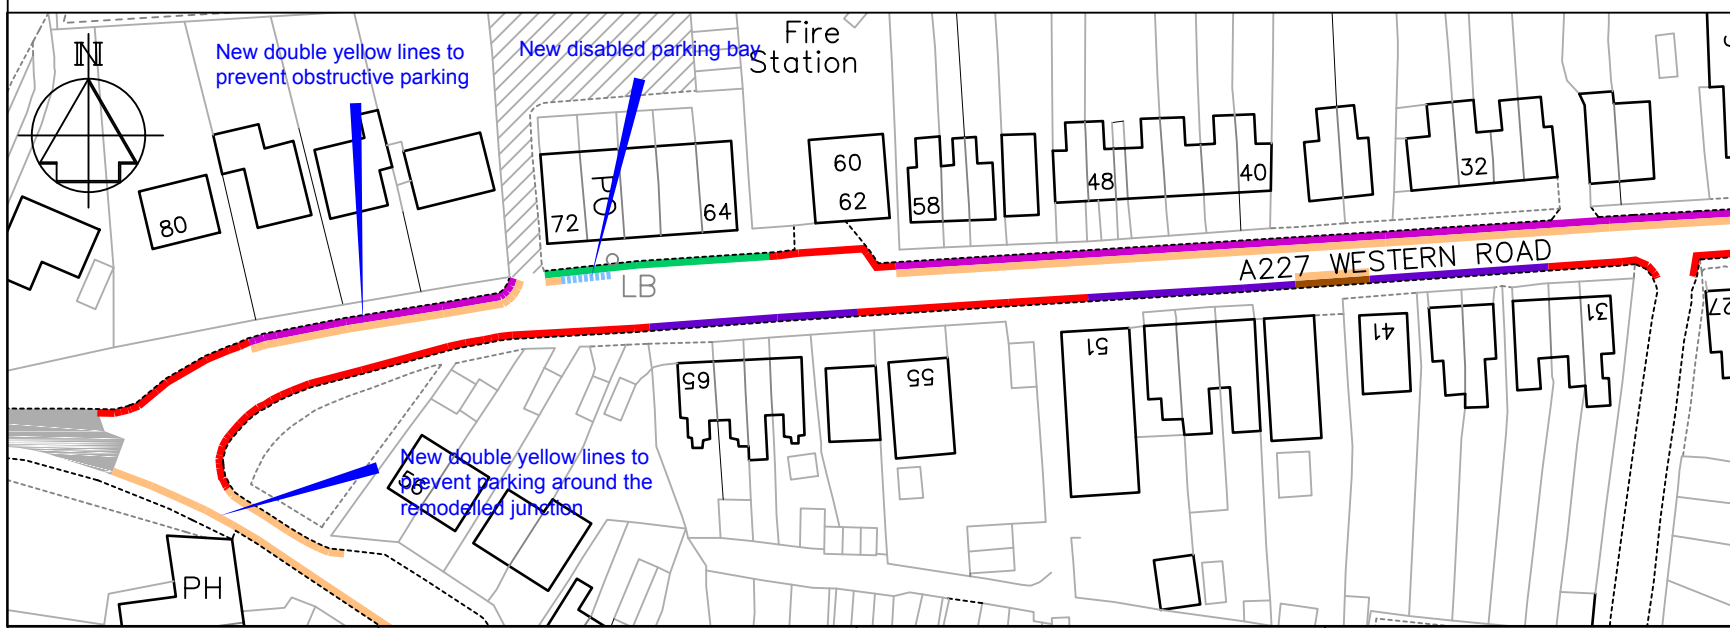

Private road

**TONBRIDGE & MALLING**  
BOROUGH COUNCIL


STREETSCENE,  
LEISURE &  
TECHNICAL SERVICES

Transportation Team  
Gibson Building  
Gibson Drive  
Kings Hill  
West Malling  
Kent ME19 4LZ  
Tel: 01732 844522 Fax: 01732 876317

Project Title  
**Local Parking Plan - Phase 8**  
Formal consultation

Drawing Title  
**Borough Green**  
Western Road

Drawn <b>ACB</b>	Checked <b>AY</b>	Date <b>8/2015</b>
Scale <b>1 : 1000 @ A4</b>		
Drawing No. <b>DD/577/09</b>		Rev

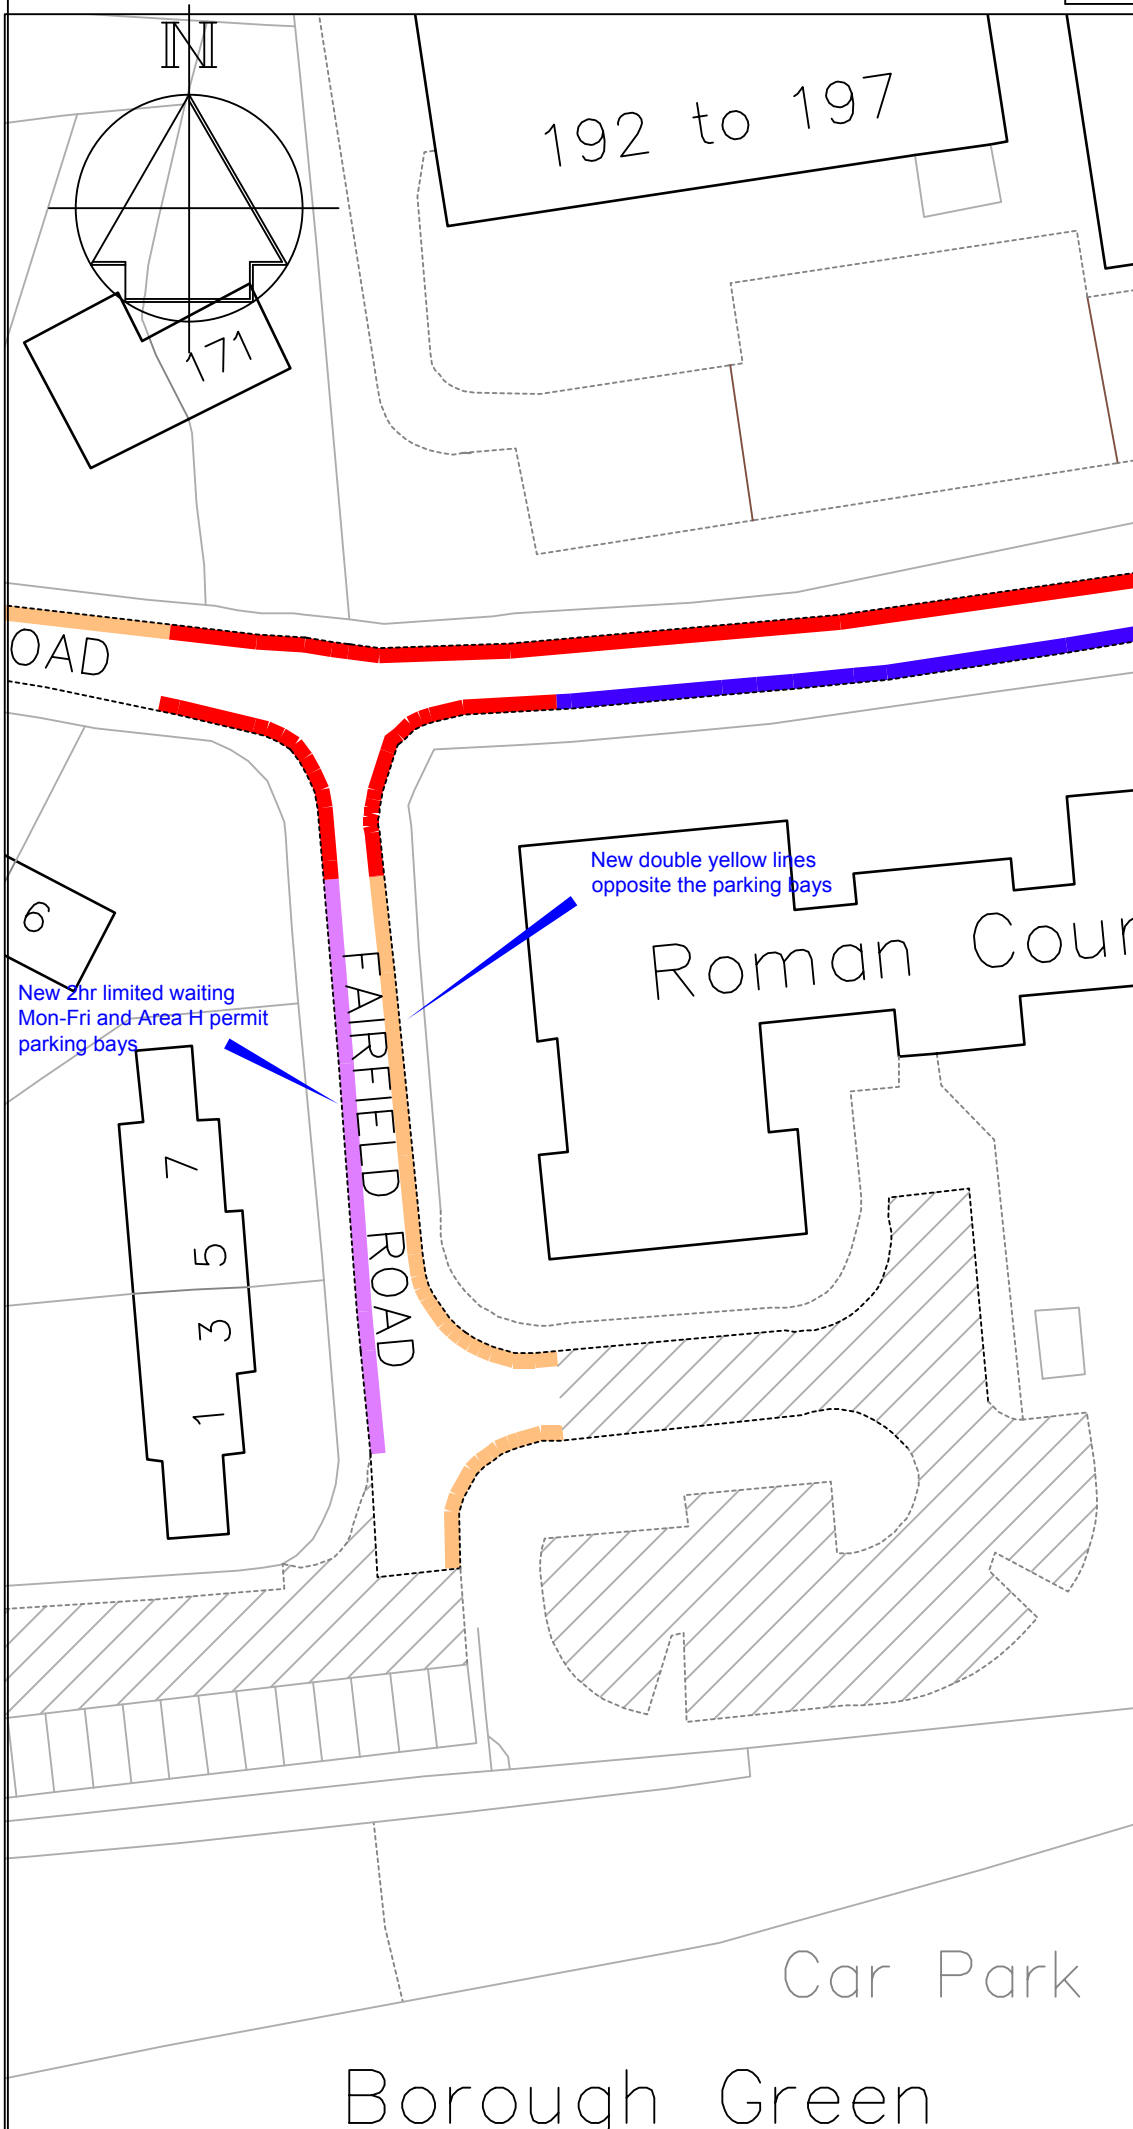

**Key**

- Existing 'No waiting at any time' (double yellow lines)
- Existing 'Limited waiting, Mon-Fri, 8am-6pm, 2hrs, no return 2hrs and Area H permits' (parking bays)
- Proposed 'No waiting at any time' (double yellow lines)
- Proposed 'Limited waiting, Mon-Fri, 8am-6pm, 2hrs, no return 2hrs and Area H permits' (parking bays)

Private road

Revision	Date



STREETSCENE,  
LEISURE &  
TECHNICAL SERVICES

Transportation Team  
Gibson Building  
Gibson Drive  
Kings Hill  
West Malling  
Kent ME19 4LZ  
Tel: 01732 844522 Fax: 01732 876317

Project Title  
**Local Parking Plan - Phase 8**  
Formal consultation


Drawing Title  
**Borough Green**  
Fairfield Road

Drawn ACB | Checked AY | Date 8/2015

Scale 1 : 500 @ A4

Drawing No. DD/577/10	Rev
--------------------------	-----

Borough Green

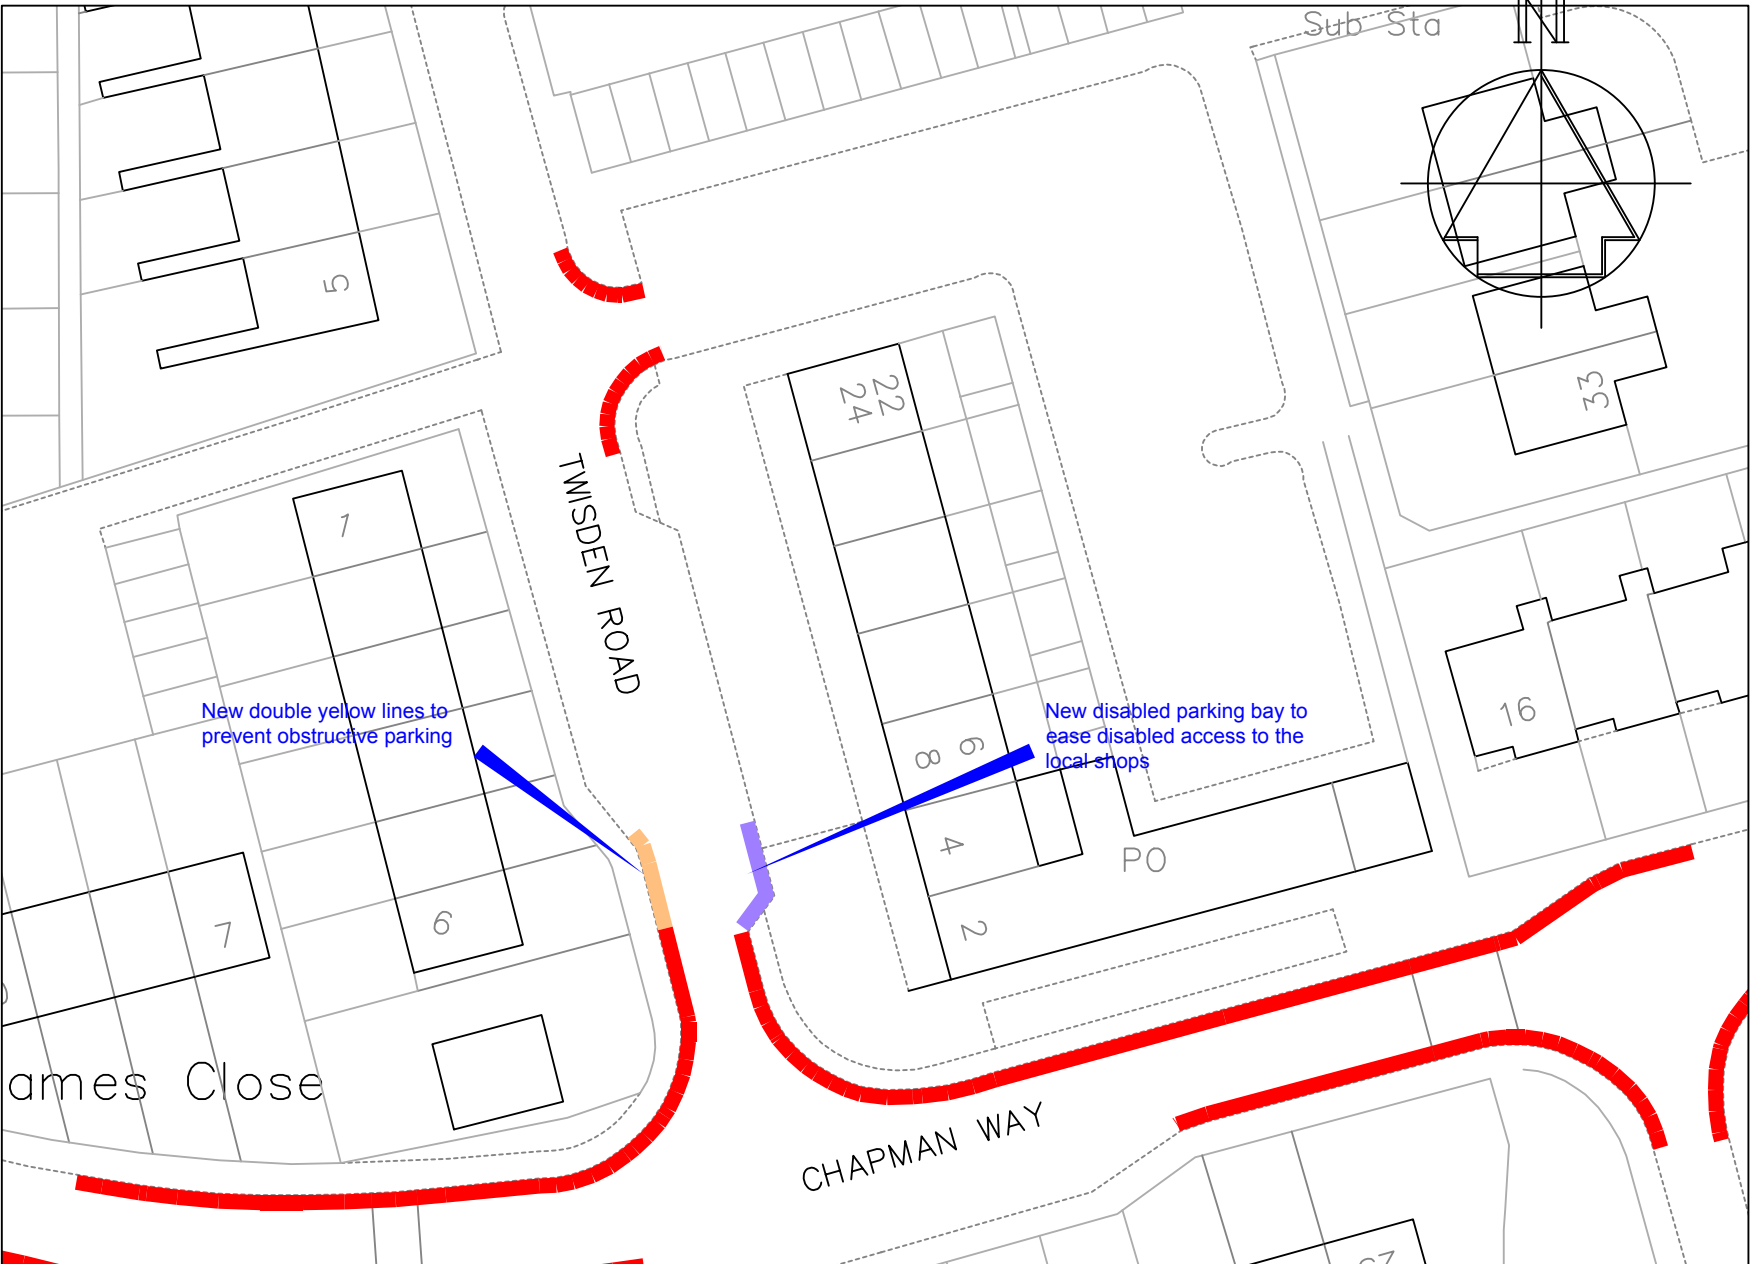

**Key**

- Existing "No waiting at any time" (Double yellow lines)
- Proposed disabled parking bay
- Proposed "No waiting at any time" (Double yellow lines)

New double yellow lines to prevent obstructive parking

New disabled parking bay to ease disabled access to the local shops

ames Close

TWISDEN ROAD

CHAPMAN WAY

Sub Sta

PO

A DYLS added		10/15
Revision		Date
Drawn ACB	Checked AY	Date 8/2015
Scale 1 : 500 @ A4		
Drawing No. DD/577/19		Rev A




**Technical Services**  
 Gibson Building  
 Gibson Drive  
 Kings Hill  
 West Malling  
 Kent ME19 4LZ  
 Tel: 01732 844522 Fax: 01732 876317




Project Title  
**Local Parking Plan - Phase 8**  
 Formal consultation

Drawing Title  
**East Malling**  
 Twisden Road

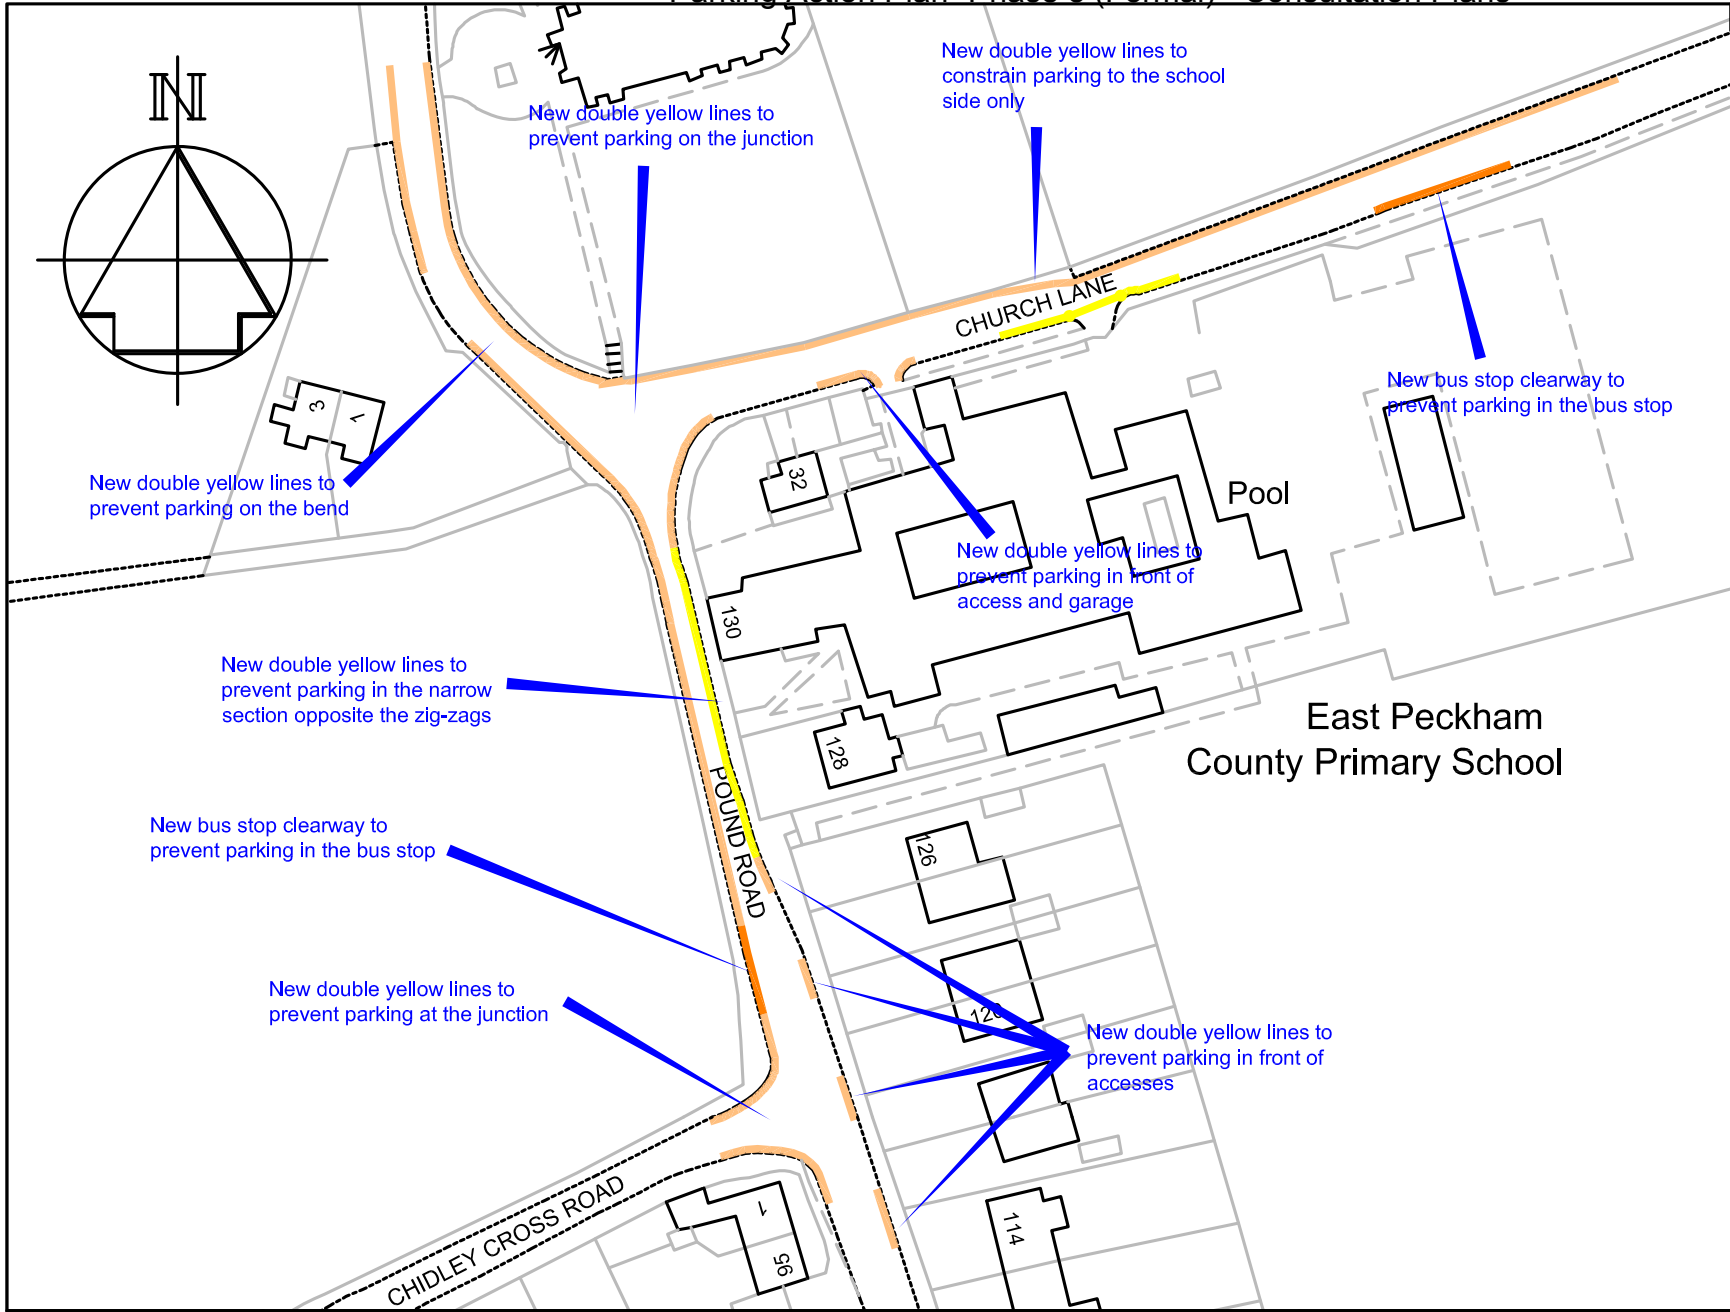



**Key**

-  Existing 'School Keep Clear' (yellow zig-zags)
-  Proposed 'No waiting at any time' (double yellow lines)
-  Proposed bus stop clearway




Technical Services  
 Gibson Building  
 Gibson Drive  
 Kings Hill  
 West Malling  
 Kent ME19 4LZ  
 Tel: 01732 844522 Fax: 01732 876317

Project Title  
**Local Parking Plan - Phase 8  
 Formal consultation**

Drawing Title  
**East Peckham  
 Chidley Cross Road, Pound Lane  
 and Church Lane**

Drawn <b>ACB</b>	Checked <b>AY</b>	Date <b>8/2015</b>
Scale <b>1 : 1000 @ A4</b>		
Drawing No. <b>DD/577/20</b>		Rev

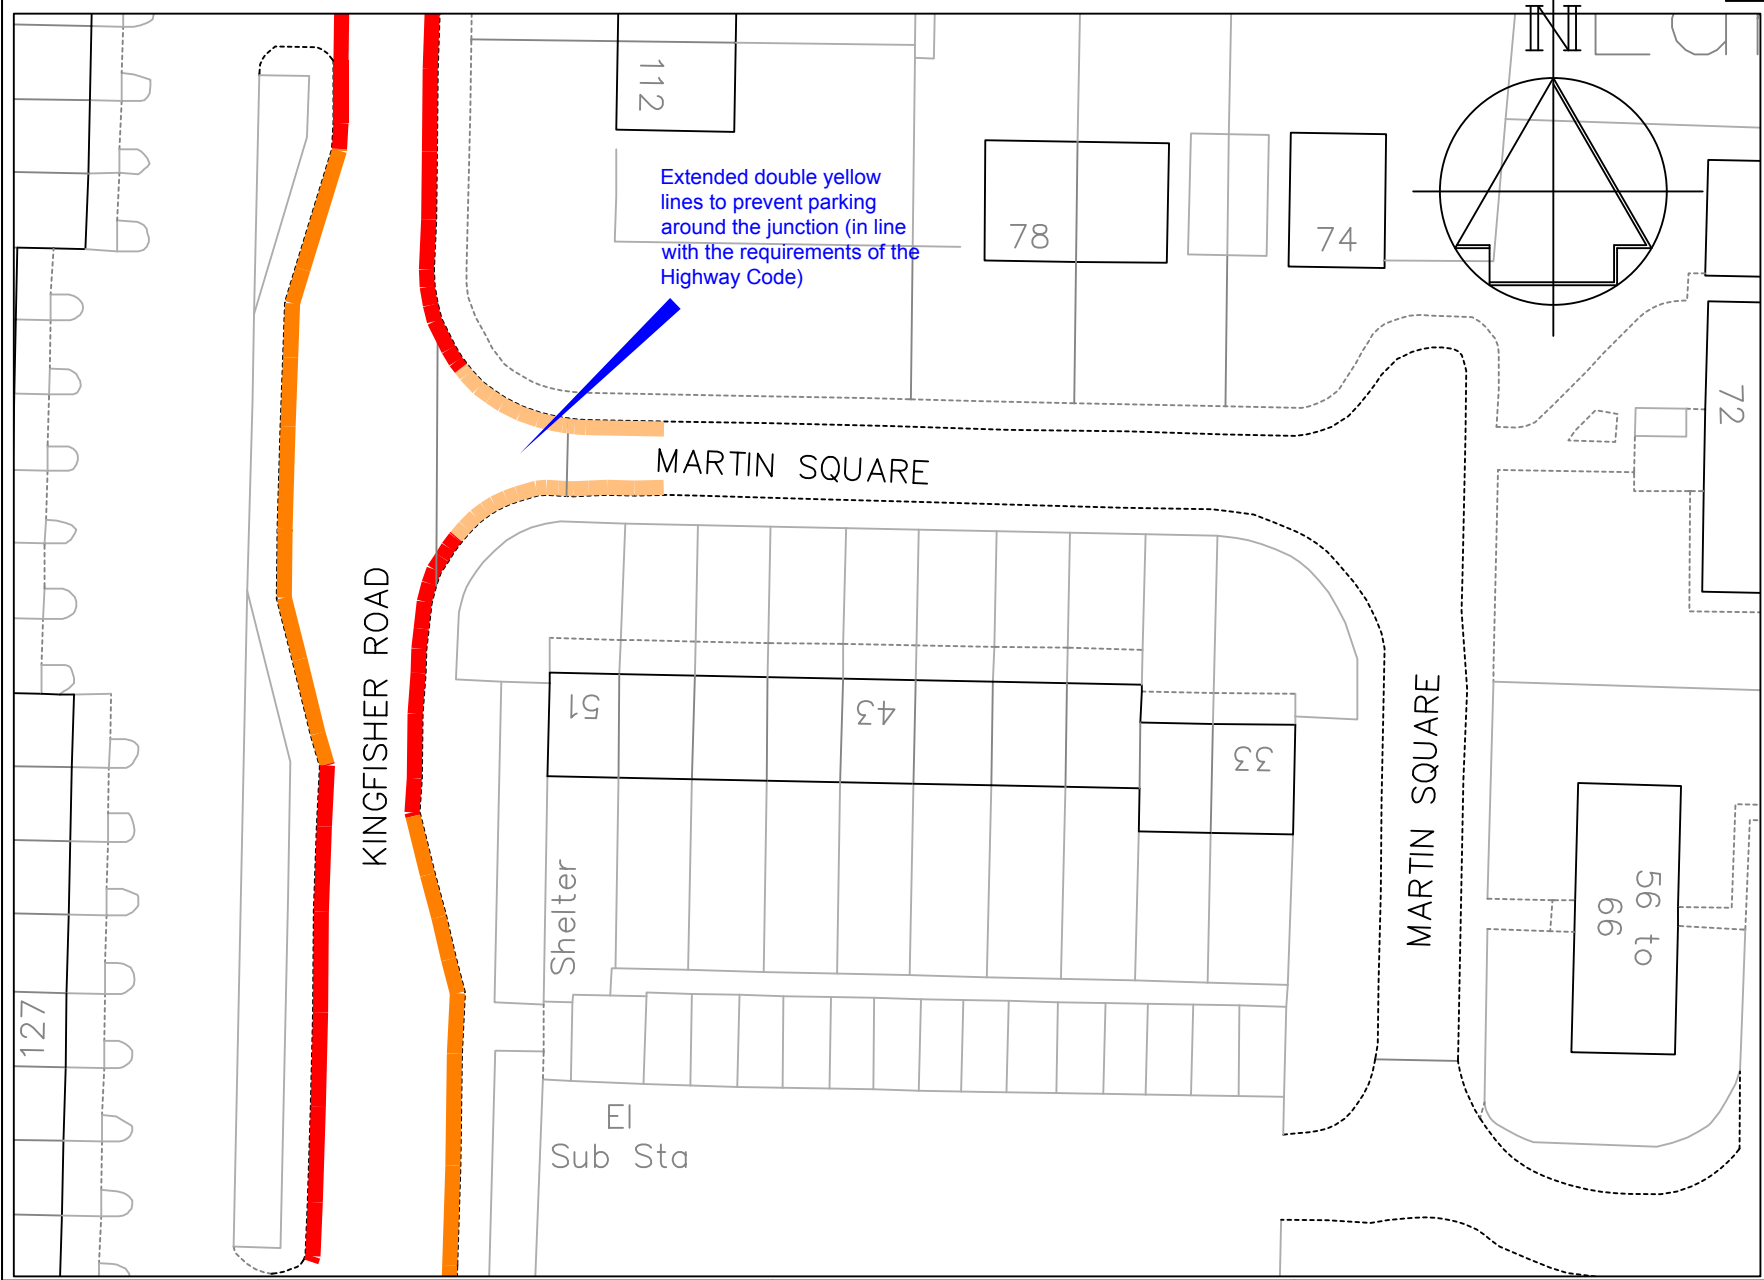

- Key**
- Existing "No waiting at any time" (Double yellow lines)
  - Existing bus stop clearway
  - Proposed "No waiting at any time" (Double yellow lines)




**Technical Services**  
 Gibson Building  
 Gibson Drive  
 Kings Hill  
 West Malling  
 Kent ME19 4LZ  
 Tel: 01732 844522 Fax: 01732 876317


**Project Title**  
 Local Parking Plan - Phase 8  
 Formal consultation

**Drawing Title**  
 Larkfield  
 Martin Square

Drawn ACB	Checked AY	Date 8/2015
Scale 1 : 500 @ A4		
Drawing No. DD/577/26		Rev

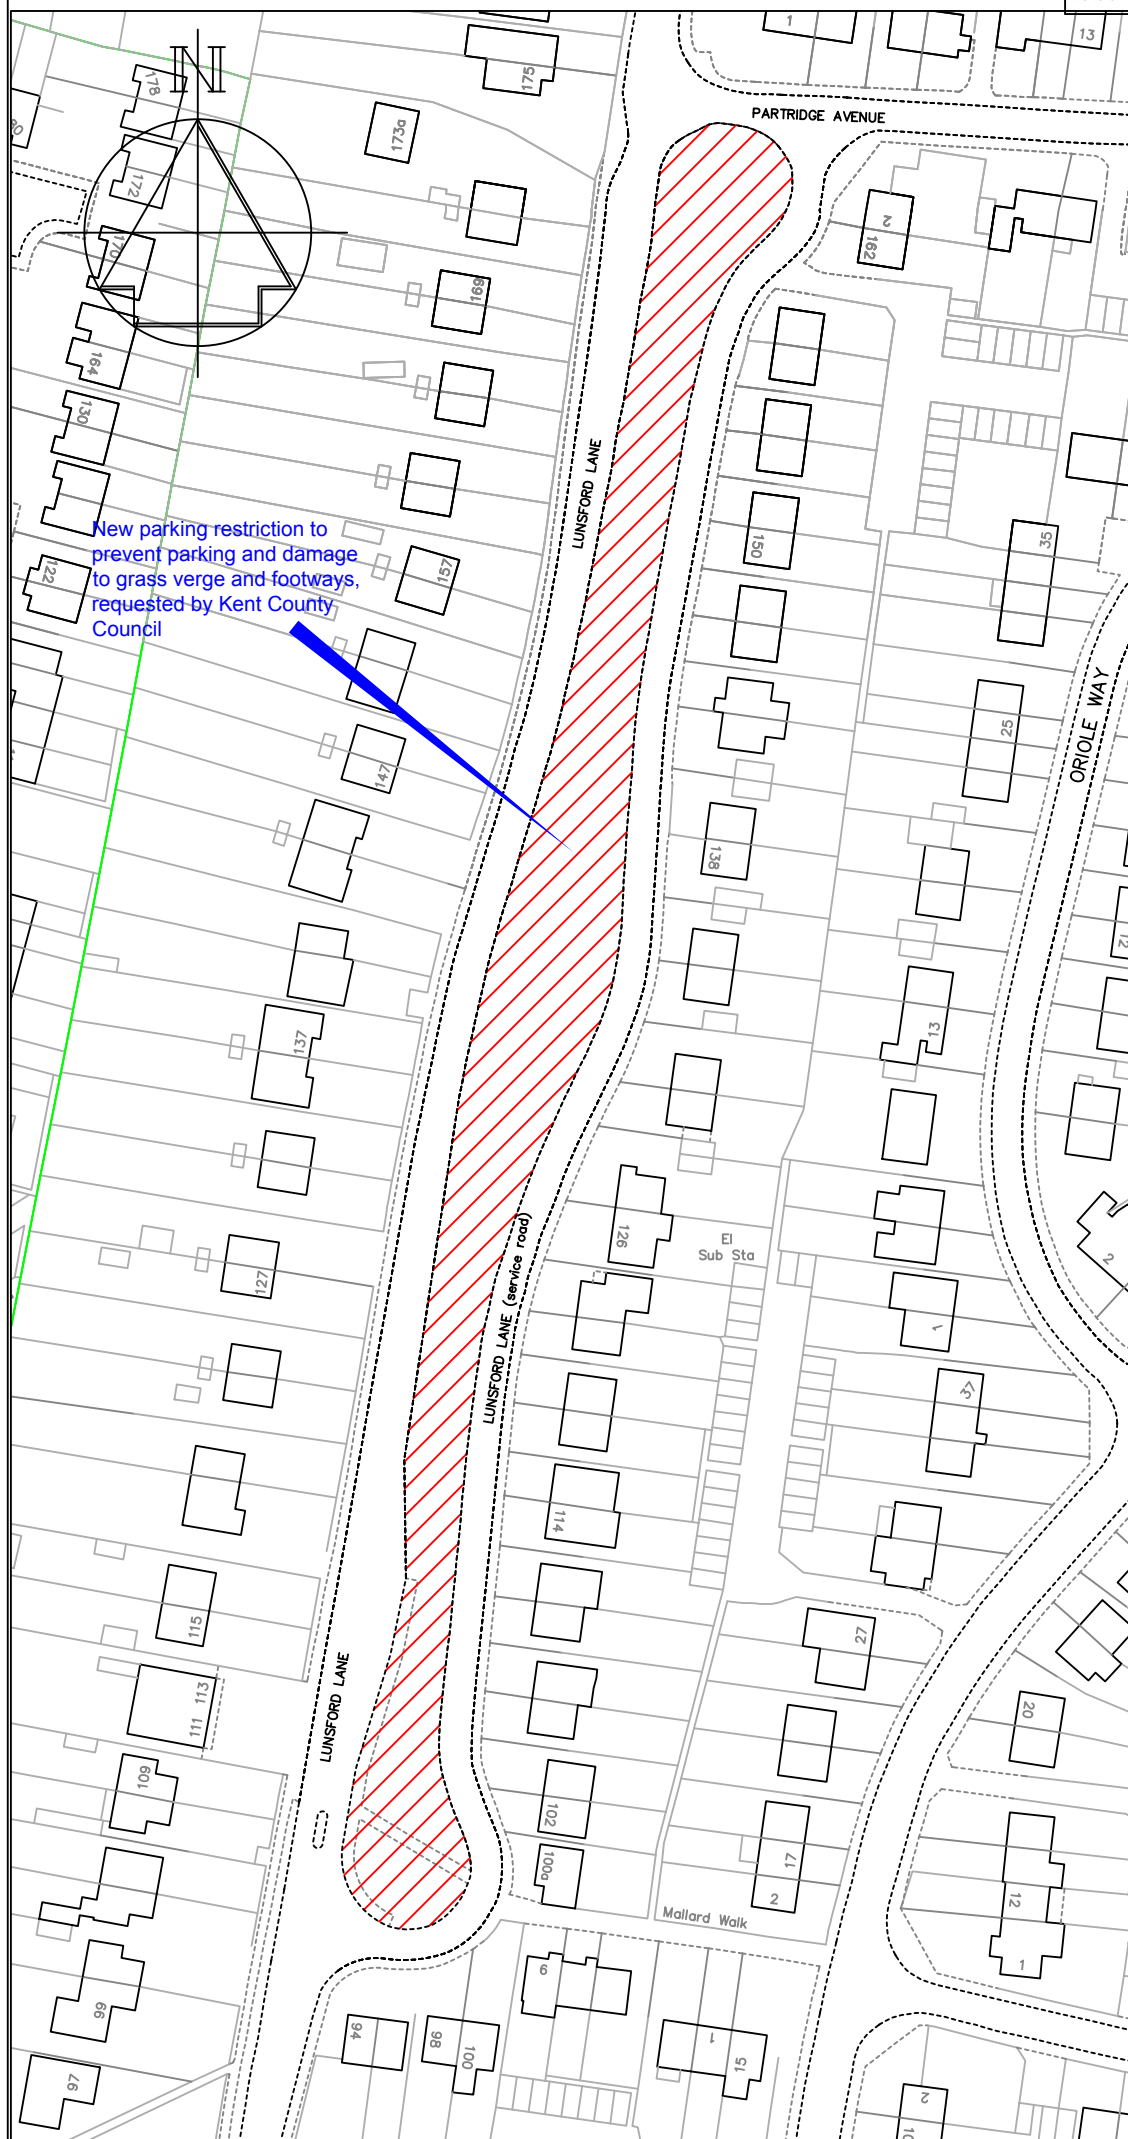


**Key**

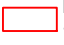
 Proposed 'No waiting at any time on verge or footway' (signed restriction)

New parking restriction to prevent parking and damage to grass verge and footways, requested by Kent County Council

Revision		Date
		
<b>Technical Services</b> Gibson Building Gibson Drive Kings Hill West Malling Kent ME19 4LZ Tel: 01732 844522 Fax: 01732 876317		
<b>Project Title</b> Local Parking Plan - Phase 8 Formal consultation		
<b>Drawing Title</b> Larkfield Lunsford Lane verge		
Drawn ACB	Checked AY	Date 8/2015
Scale 1 : 500 @ A4		
Drawing No. DD/577/25		Rev

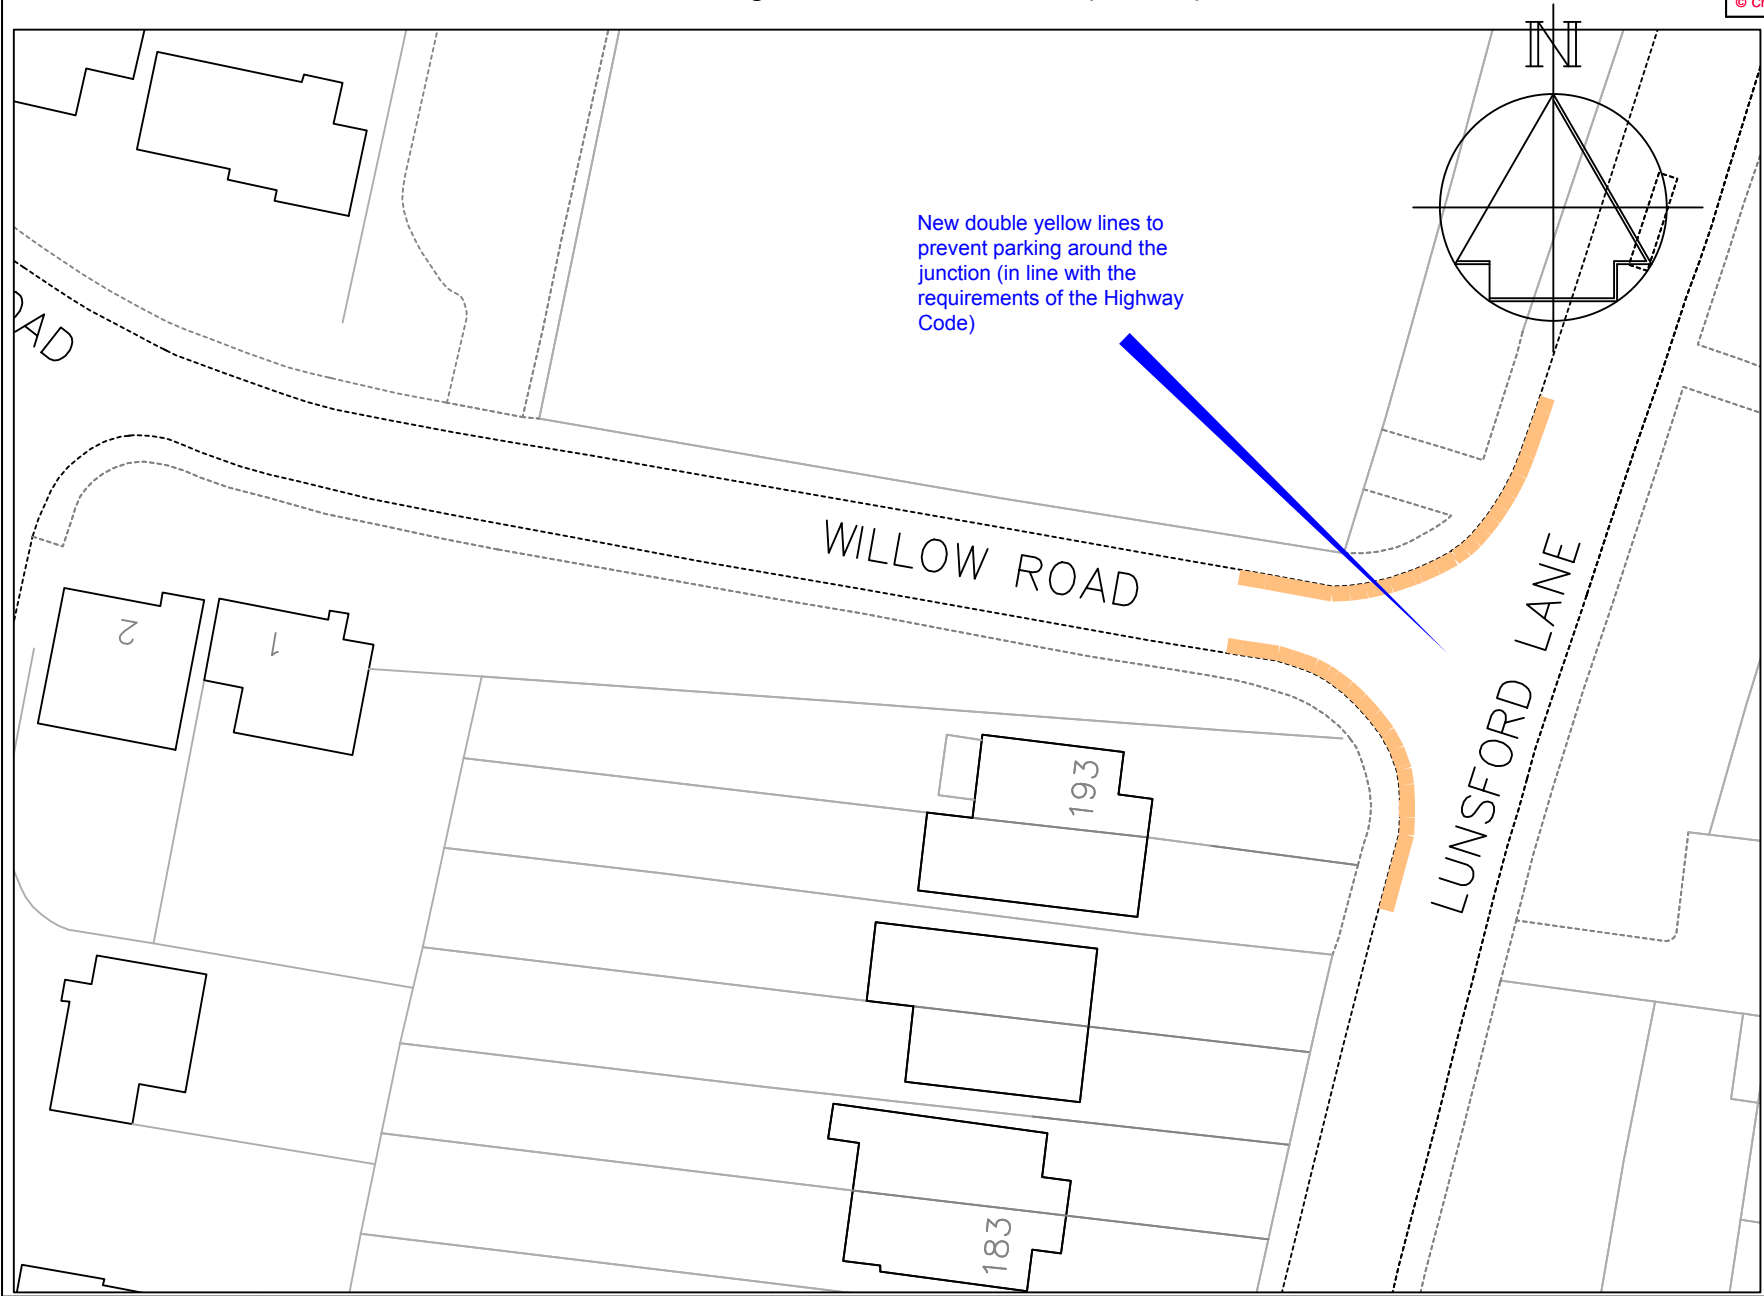

New double yellow lines to prevent parking around the junction (in line with the requirements of the Highway Code)

**Key**  
 Proposed "No waiting at any time" (Double yellow lines)




**Technical Services**  
 Gibson Building  
 Gibson Drive  
 Kings Hill  
 West Malling  
 Kent ME19 4LZ  
 Tel: 01732 844522 Fax: 01732 876317

**Project Title**  
 Local Parking Plan - Phase 8  
 Formal consultation

**Drawing Title**  
 Larkfield  
 Willow Road and  
 Lunsford Lane

Drawn ACB	Checked AY	Date 8/2015
Scale 1 : 500 @ A4		
Drawing No. DD/577/27		Rev

14th March 2016

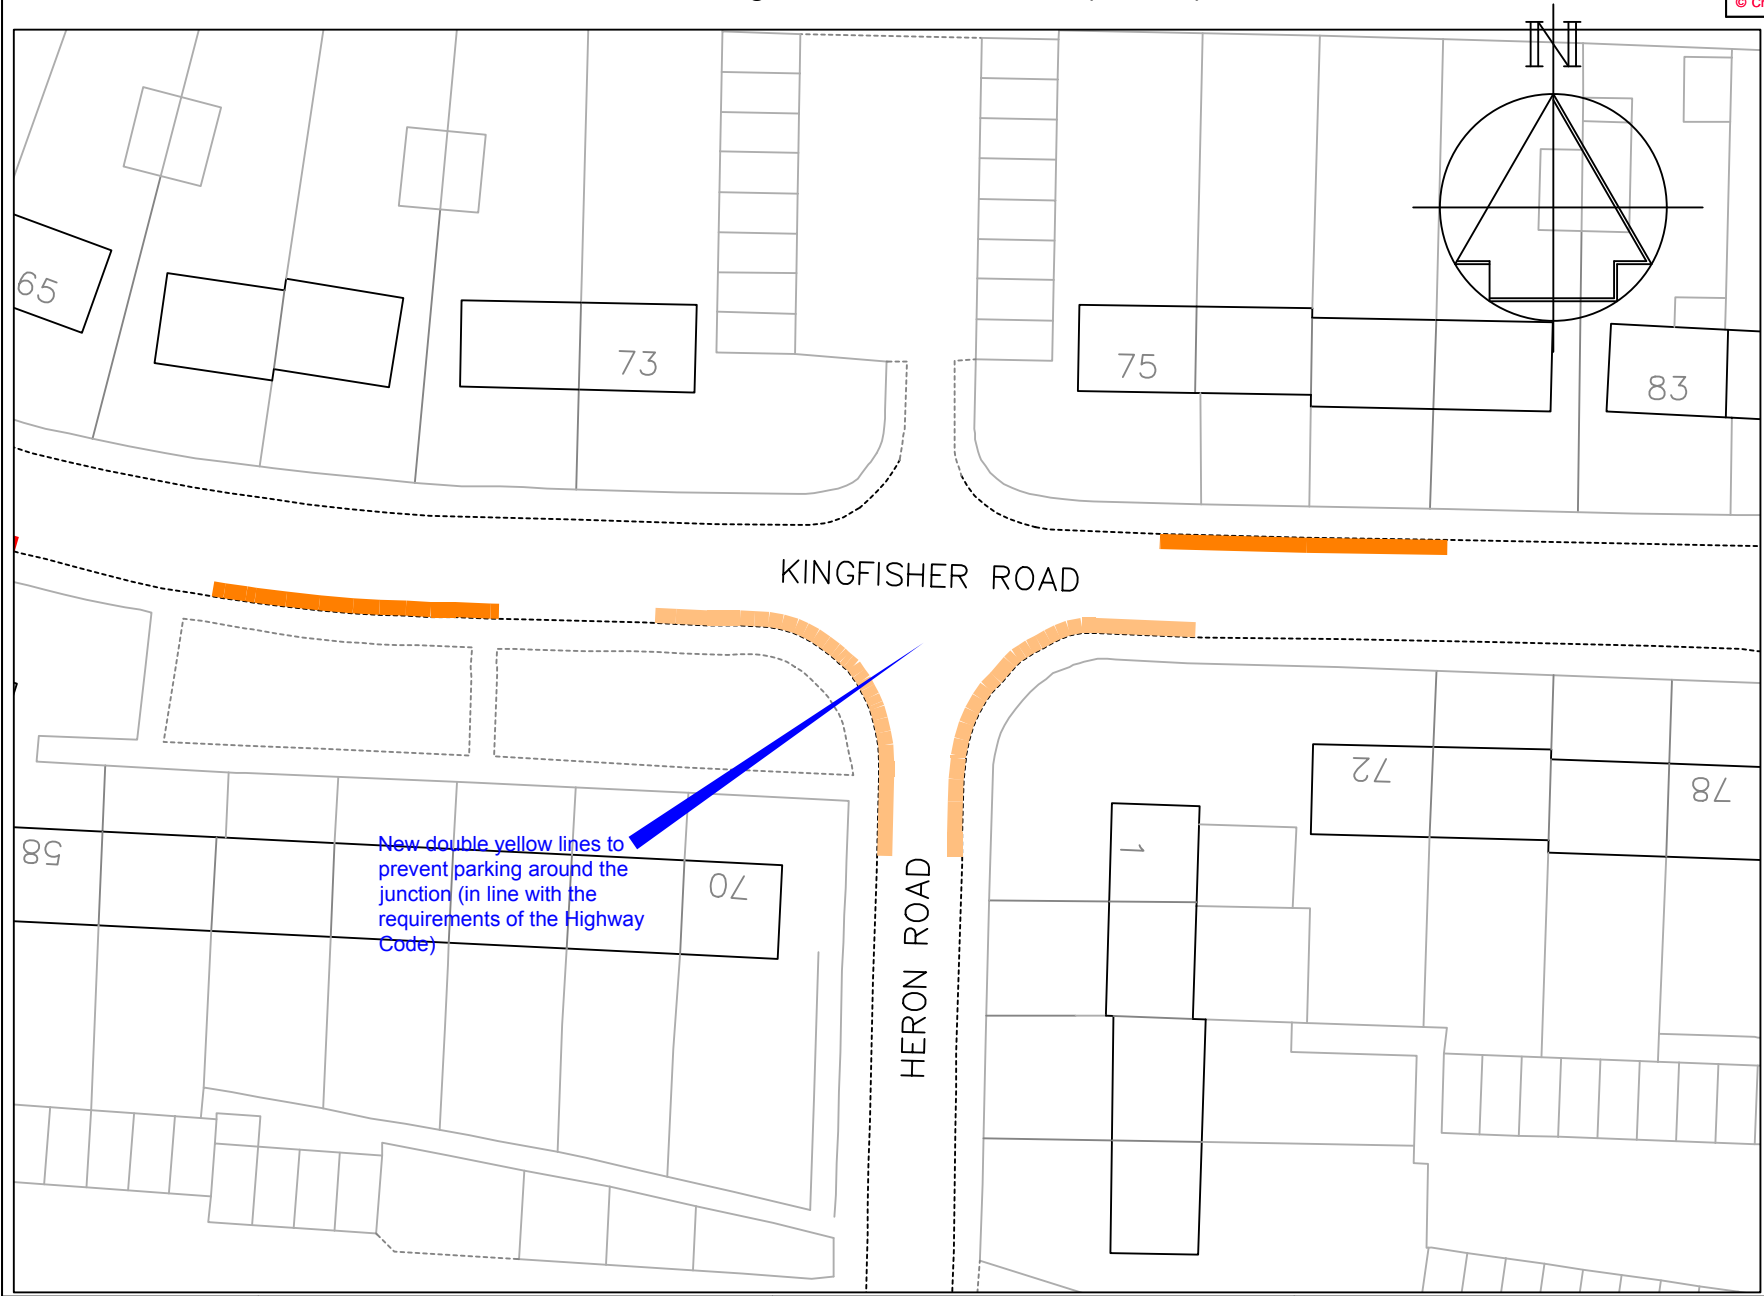

**Key**

- Proposed "No waiting at any time" (Double yellow lines)
- Existing bus stop clearway

New double yellow lines to prevent parking around the junction (in line with the requirements of the Highway Code)




**Technical Services**  
 Gibson Building  
 Gibson Drive  
 Kings Hill  
 West Malling  
 Kent ME19 4LZ  
 Tel: 01732 844522 Fax: 01732 876317

**Project Title**  
 Local Parking Plan - Phase 8  
 Formal consultation

**Drawing Title**  
 Larkfield  
 Kingfisher Road and  
 Heron Road

Drawn ACB	Checked AY	Date 8/2015
Scale 1 : 500 @ A4		
Drawing No. DD/577/23		Rev



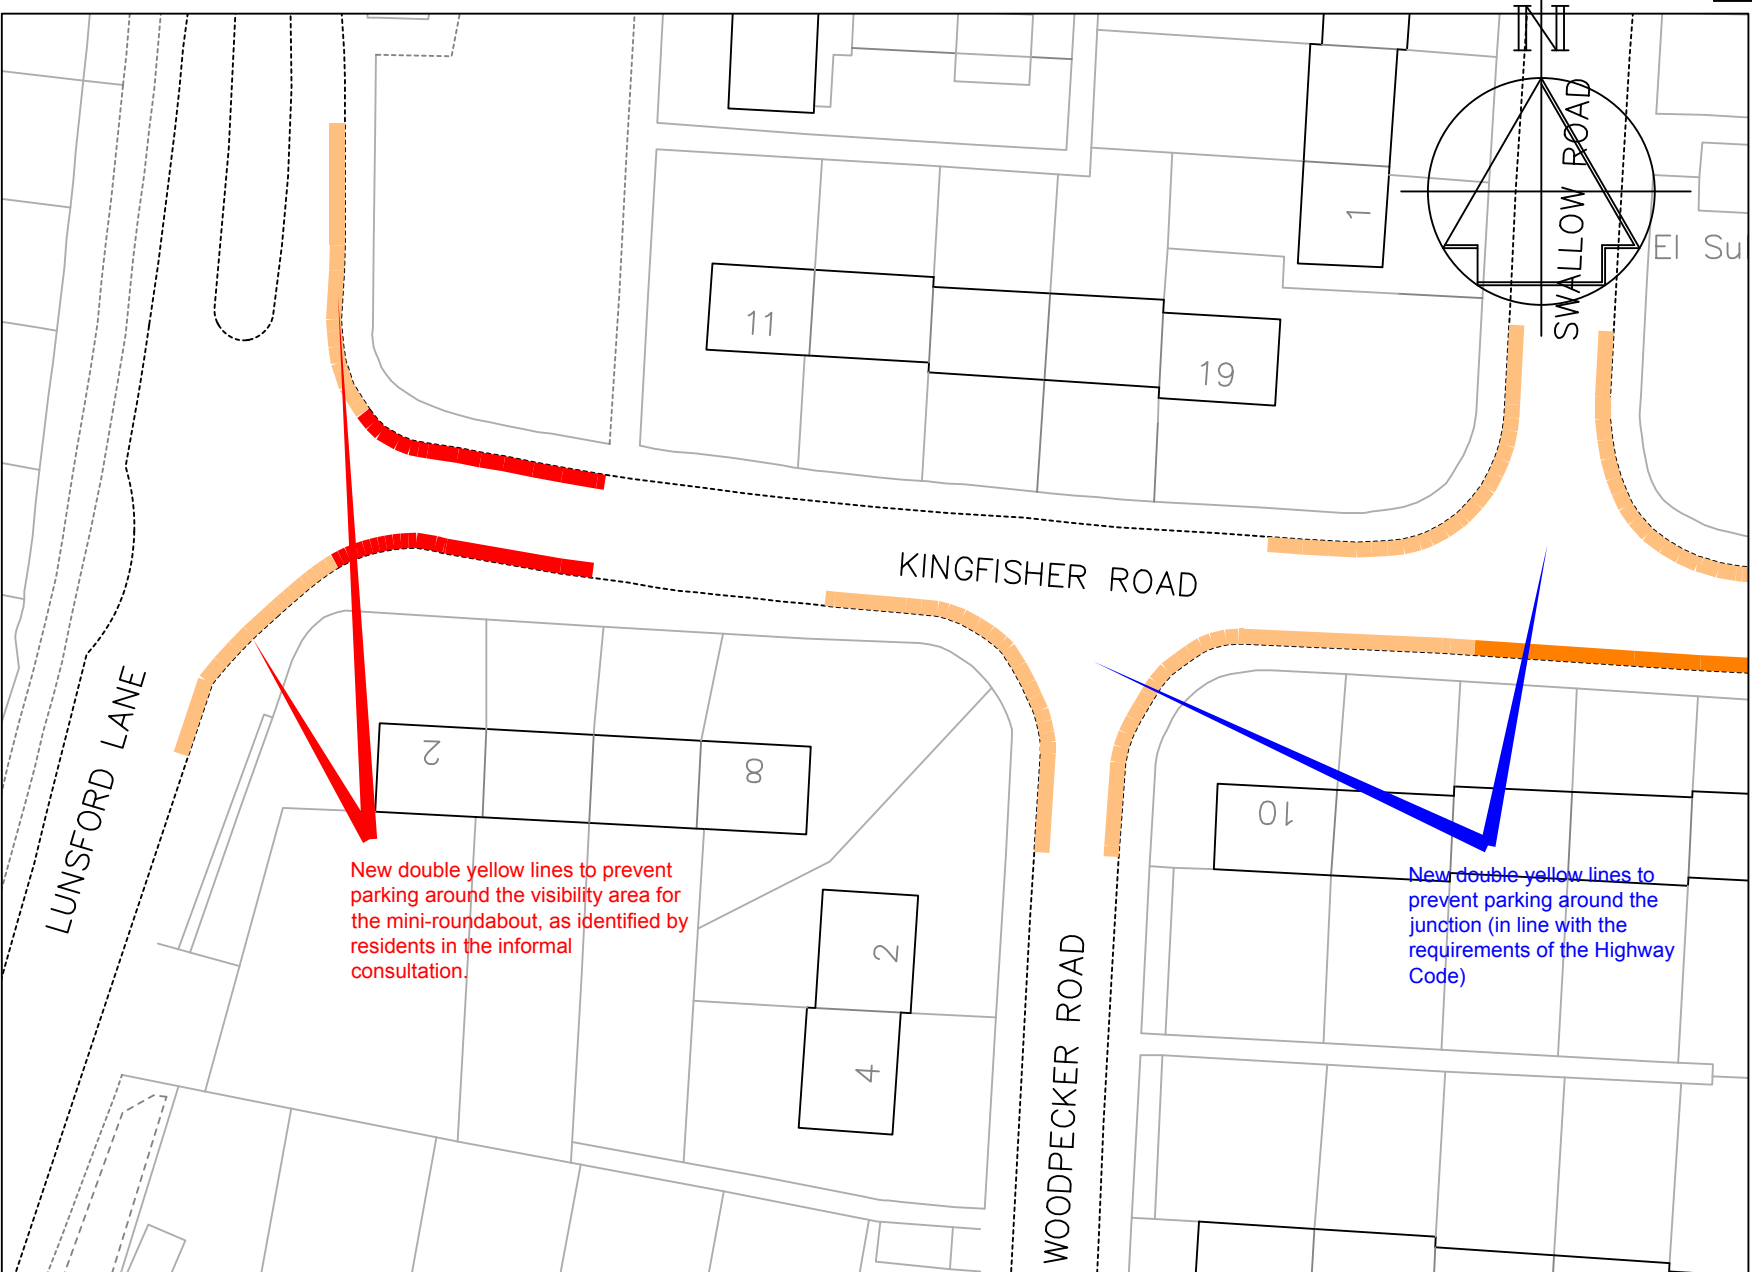

- Key**
- Existing "No waiting at any time" (Double yellow lines)
  - Proposed "No waiting at any time" (Double yellow lines)
  - Existing bus stop clearway

New double yellow lines to prevent parking around the visibility area for the mini-roundabout, as identified by residents in the informal consultation.

New double yellow lines to prevent parking around the junction (in line with the requirements of the Highway Code)

A	Lunsford Lane added	11/15
	Revision	Date

Drawn	Checked	Date
ACB	AY	8/2015

Scale 1 : 500 @ A4


Drawing No.	Rev
DD/577/24	A



**Technical Services**  
 Gibson Building  
 Gibson Drive  
 Kings Hill  
 West Malling  
 Kent ME19 4LZ  
 Tel: 01732 844522 Fax: 01732 876317

**Project Title**  
 Local Parking Plan - Phase 8  
 Formal consultation


**Drawing Title**  
 Larkfield  
 Kingfisher Road, Swallow Road and  
 Woodpecker Road

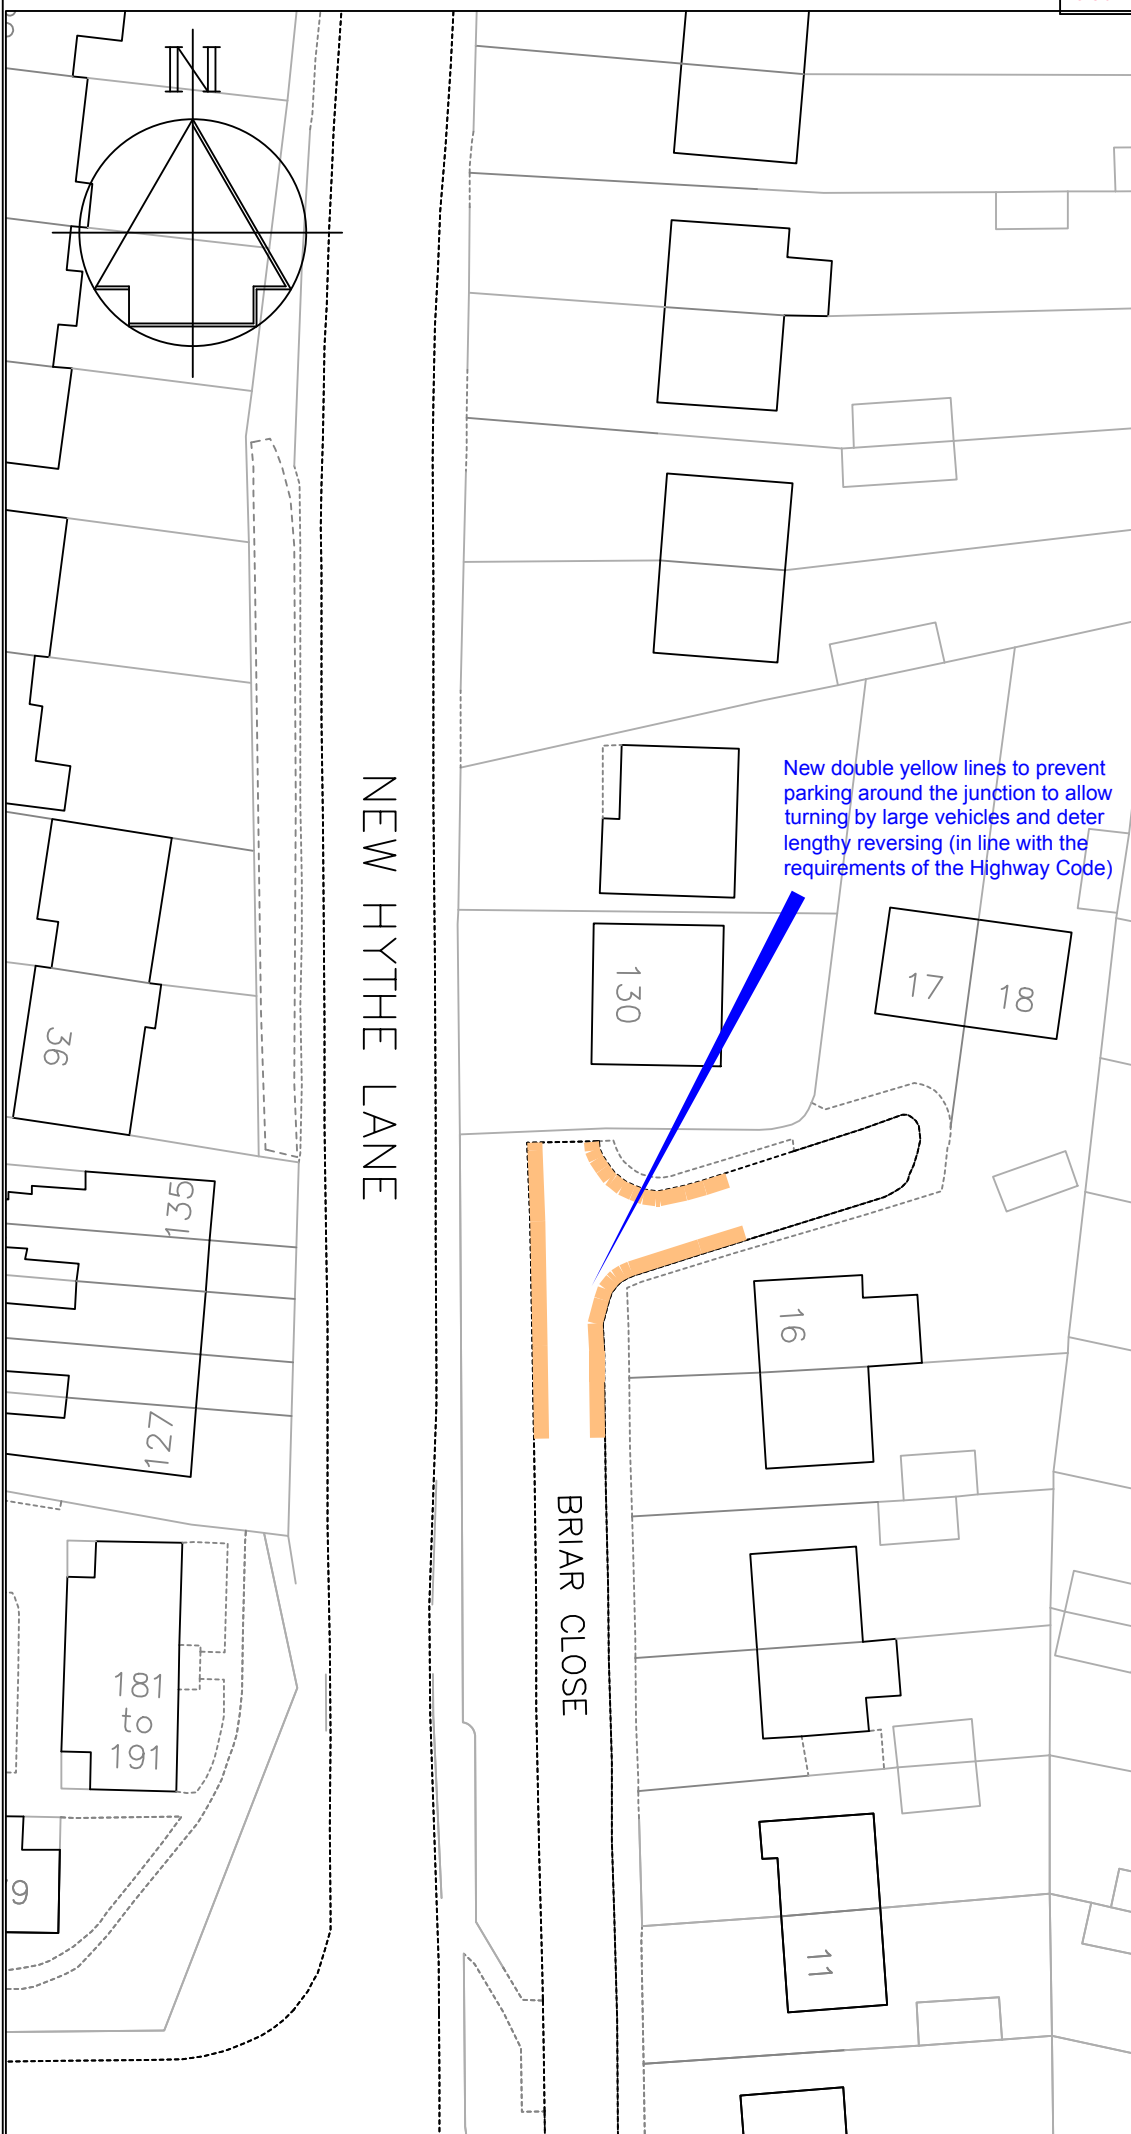


Key

— Proposed 'No waiting at any time' (double yellow lines)

Revision		Date
		
<b>Technical Services</b> Gibson Building Gibson Drive Kings Hill West Malling Kent ME19 4LZ Tel: 01732 844522 Fax: 01732 876317		
Project Title <b>Local Parking Plan - Phase 8</b> Formal consultation		
Drawing Title <b>Larkfield</b> Briar Close		
Drawn ACB	Checked AY	Date 8/2015
Scale 1 : 500 @ A4		
Drawing No. DD/577/22		Rev

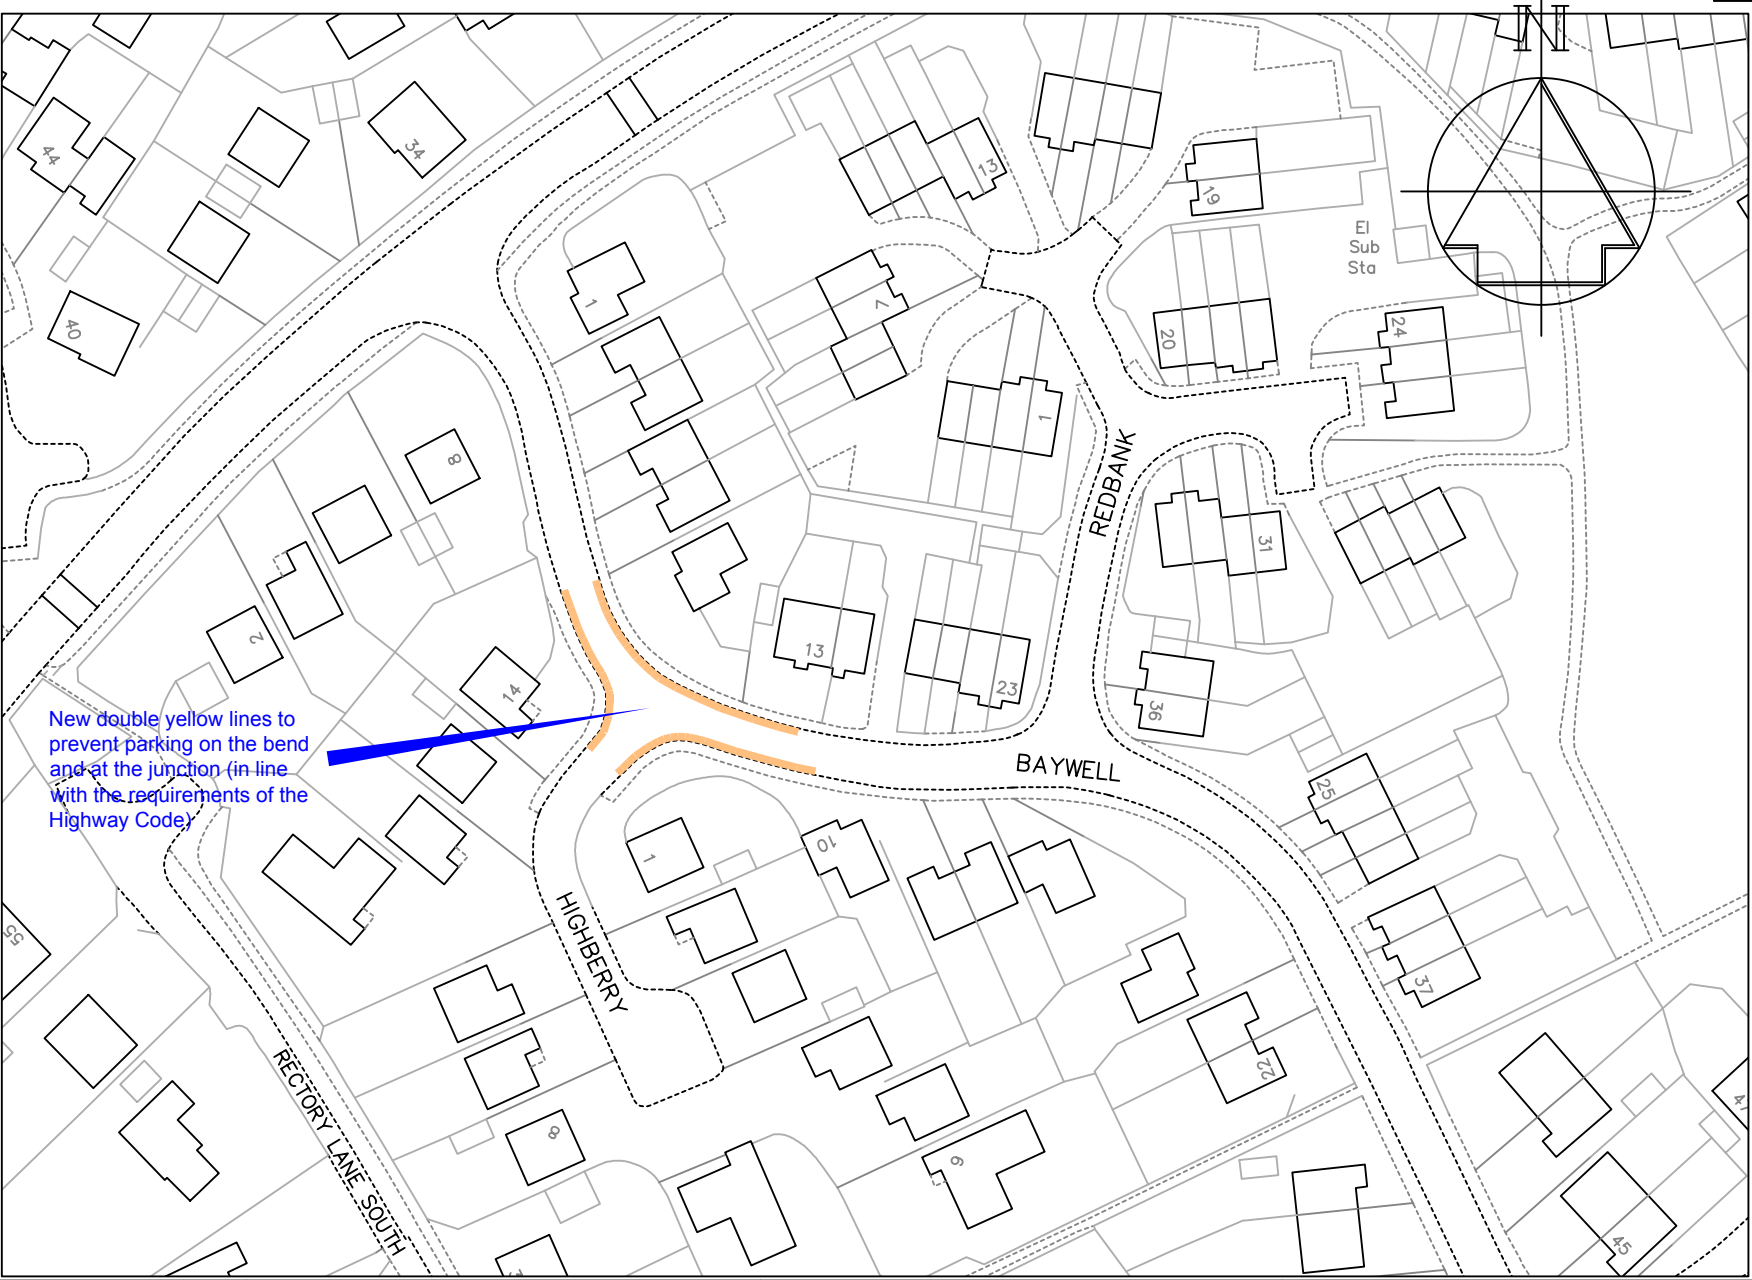

KEY  
 Proposed "No waiting at any time" (Double yellow lines)

New double yellow lines to prevent parking on the bend and at the junction (in line with the requirements of the Highway Code)




**Technical Services**  
 Gibson Building  
 Gibson Drive  
 Kings Hill  
 West Malling  
 Kent ME19 4LZ  
 Tel: 01732 844522 Fax: 01732 876317


Project Title  
**Local Parking Plan - Phase 8  
 Formal consultation**

Drawing Title  
**Leybourne  
 Baywell and  
 Highberry**

Drawn ACB	Checked AY	Date 8/2015
Scale 1 : 1000 @ A4		
Drawing No. DD/577/28		Rev

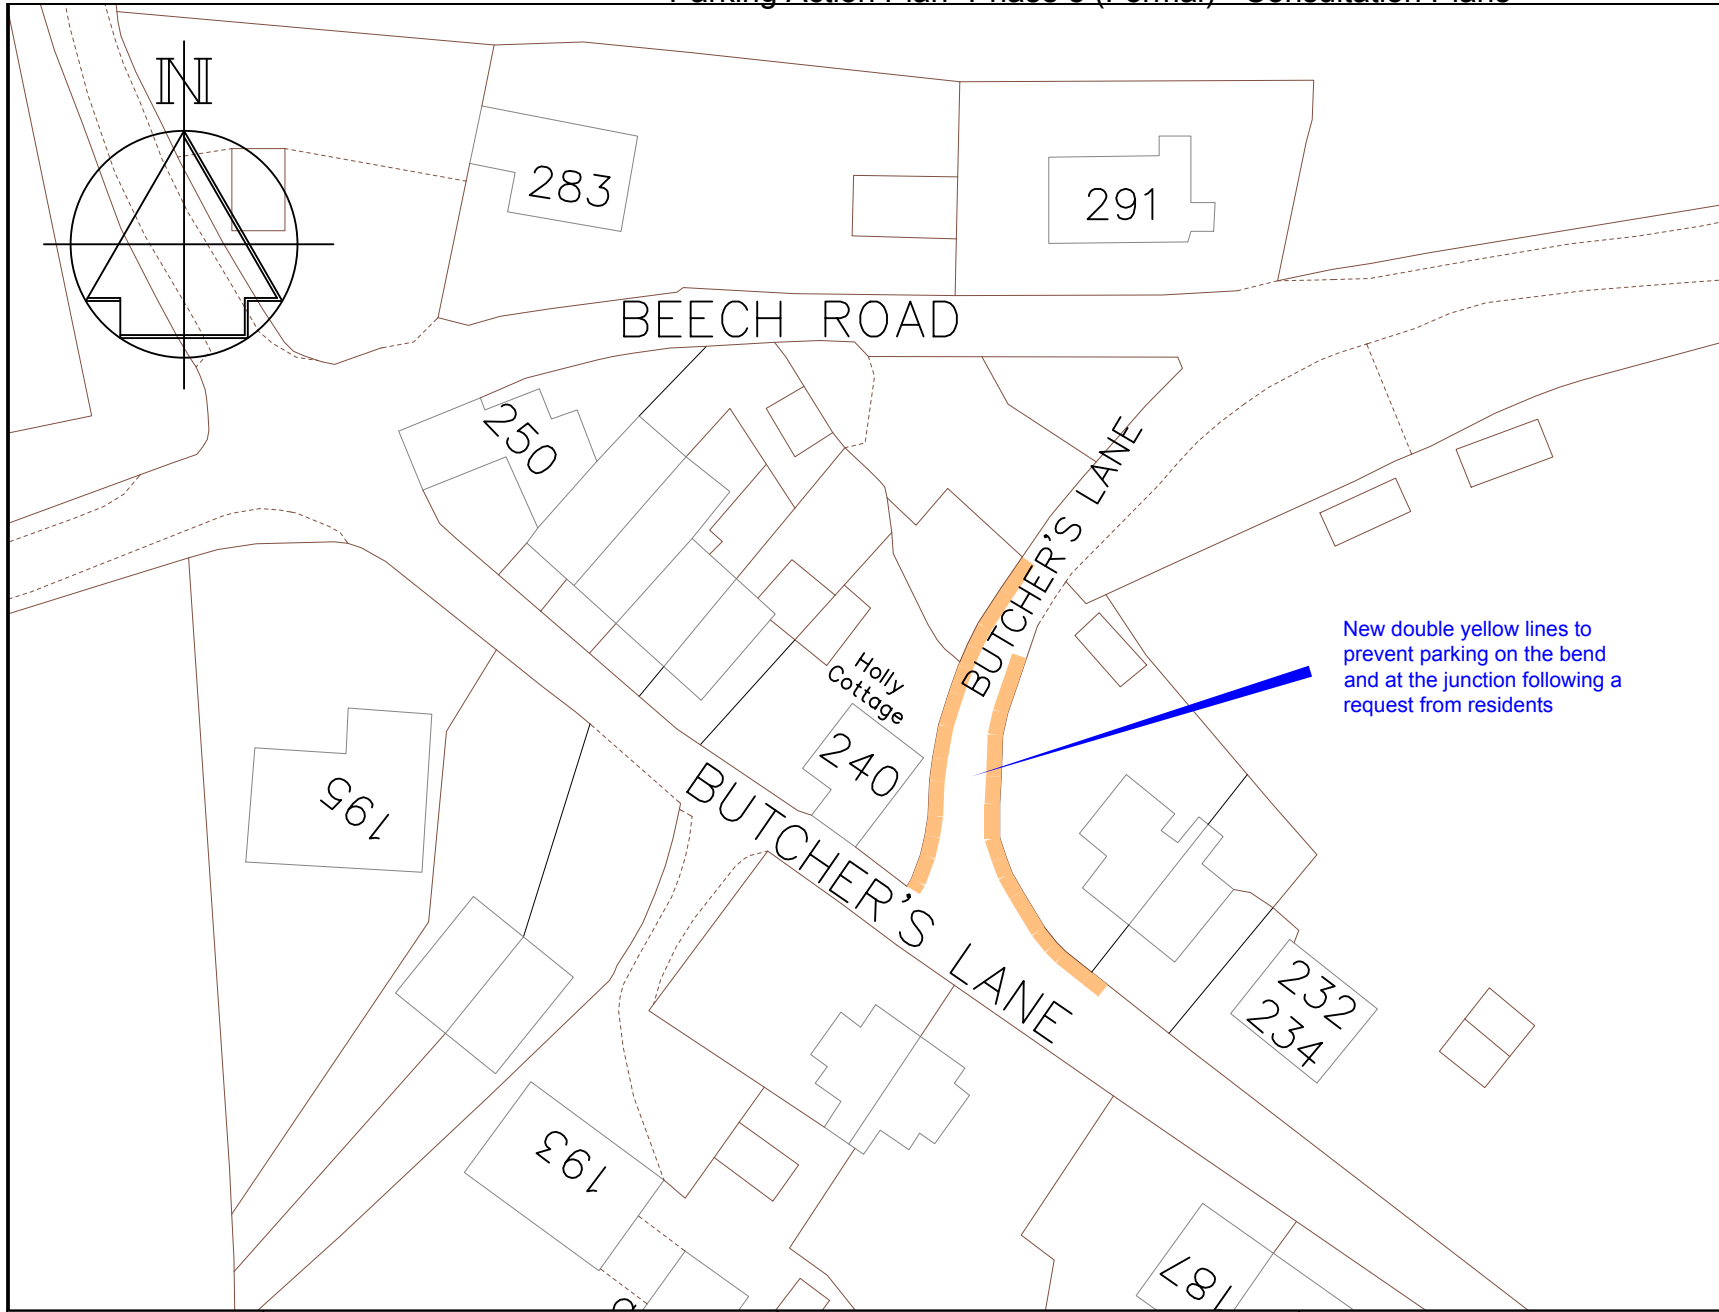

**Key**

 Proposed 'No waiting at any time' (double yellow lines)





Technical Services  
 Gibson Building  
 Gibson Drive  
 Kings Hill  
 West Malling  
 Kent ME19 4LZ  
 Tel: 01732 844522 Fax: 01732 876317

Project Title  
**Local Parking Plan - Phase 8**  
 Formal consultation

Drawing Title  
**Mereworth**  
 Butcher's Lane (Herne Pound)

Drawn <b>ACB</b>	Checked <b>AY</b>	Date <b>8/2015</b>
Scale <b>1 : 500 @ A4</b>		
Drawing No. <b>DD/577/29</b>		Rev

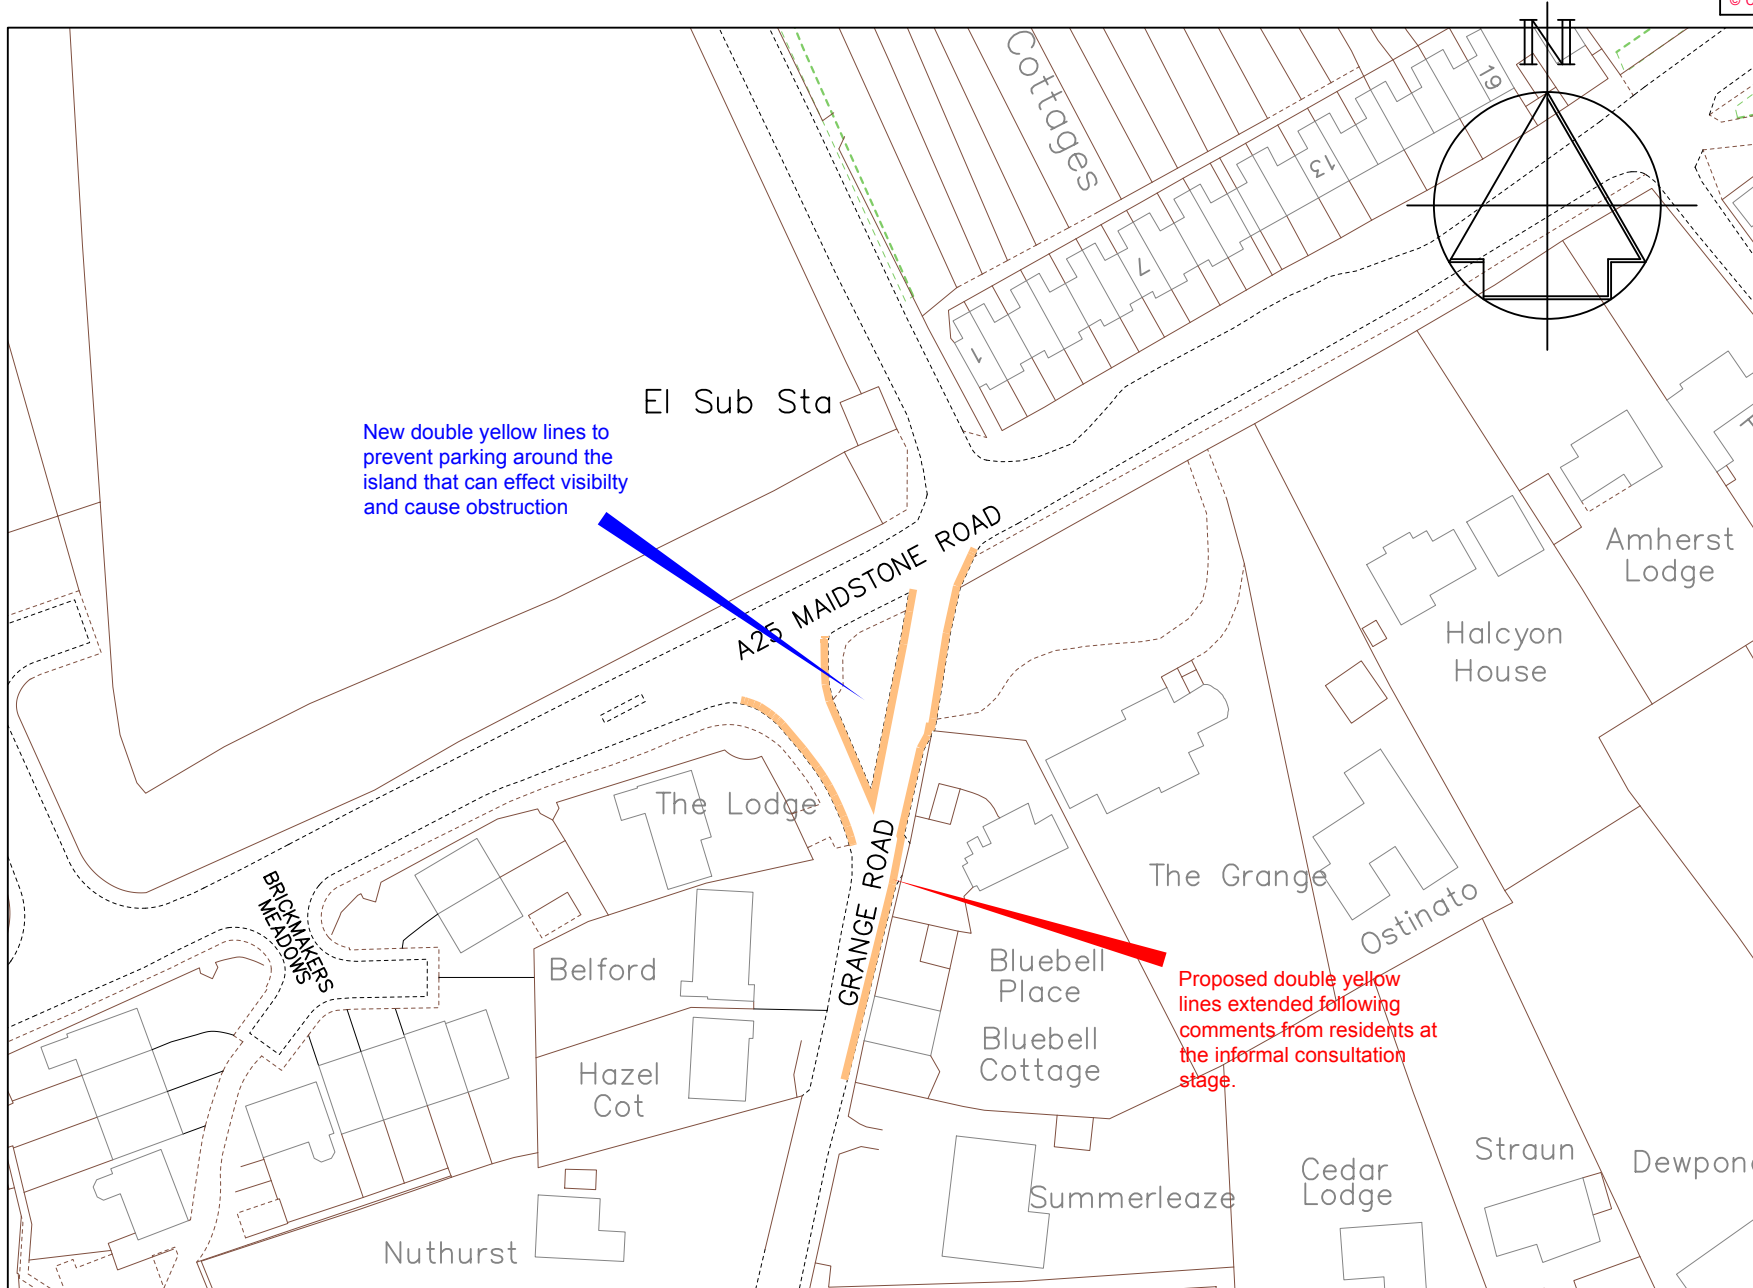

**KEY**  
 Proposed "No waiting at any time" (Double yellow lines)

A DYL extended		11/15
Revision		Date
Drawn ACB	Checked AY	Date 8/2015
Scale 1 : 1000 @ A4		
Drawing No. DD/577/30		Rev A




Technical Services  
 Gibson Building  
 Gibson Drive  
 Kings Hill  
 West Malling  
 Kent ME19 4LZ  
 Tel: 01732 844522 Fax: 01732 876317

Project Title  
**Local Parking Plan - Phase 8**  
 Formal consultation

Drawing Title  
**Platt**  
 A25 Maidstone Road and  
 Grange Road



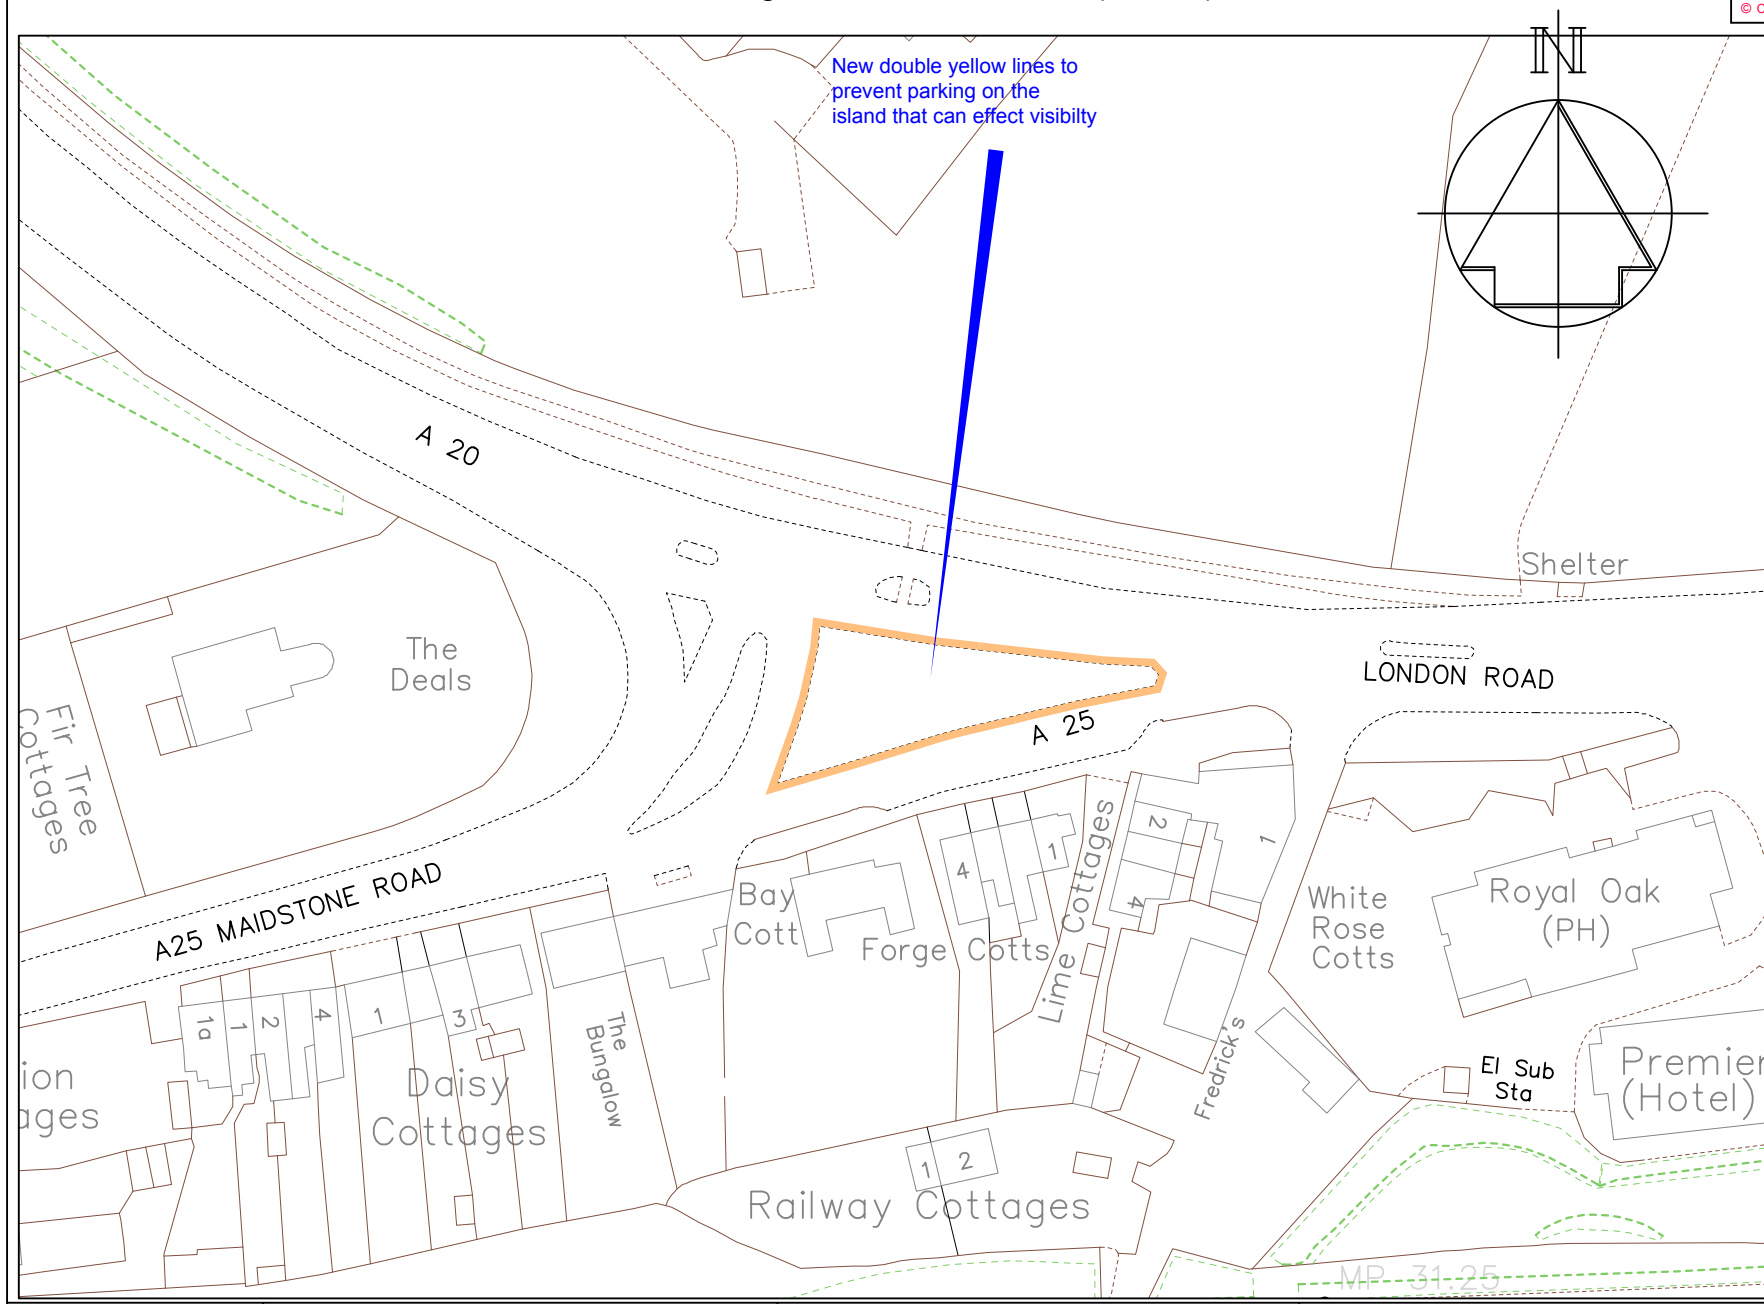

KEY

— Proposed "No waiting at any time" (Double yellow lines)




Technical Services  
 Gibson Building  
 Gibson Drive  
 Kings Hill  
 West Malling  
 Kent ME19 4LZ  
 Tel: 01732 844522 Fax: 01732 876317


Project Title  
**Local Parking Plan - Phase 8**  
 Formal consultation

Drawing Title  
**Platt**  
 A25 / A20 Wrotham Heath

Drawn <b>ACB</b>	Checked <b>AY</b>	Date <b>8/2015</b>
Scale <b>1 : 1000 @ A4</b>		
Drawing No. <b>DD/577/32</b>		Rev

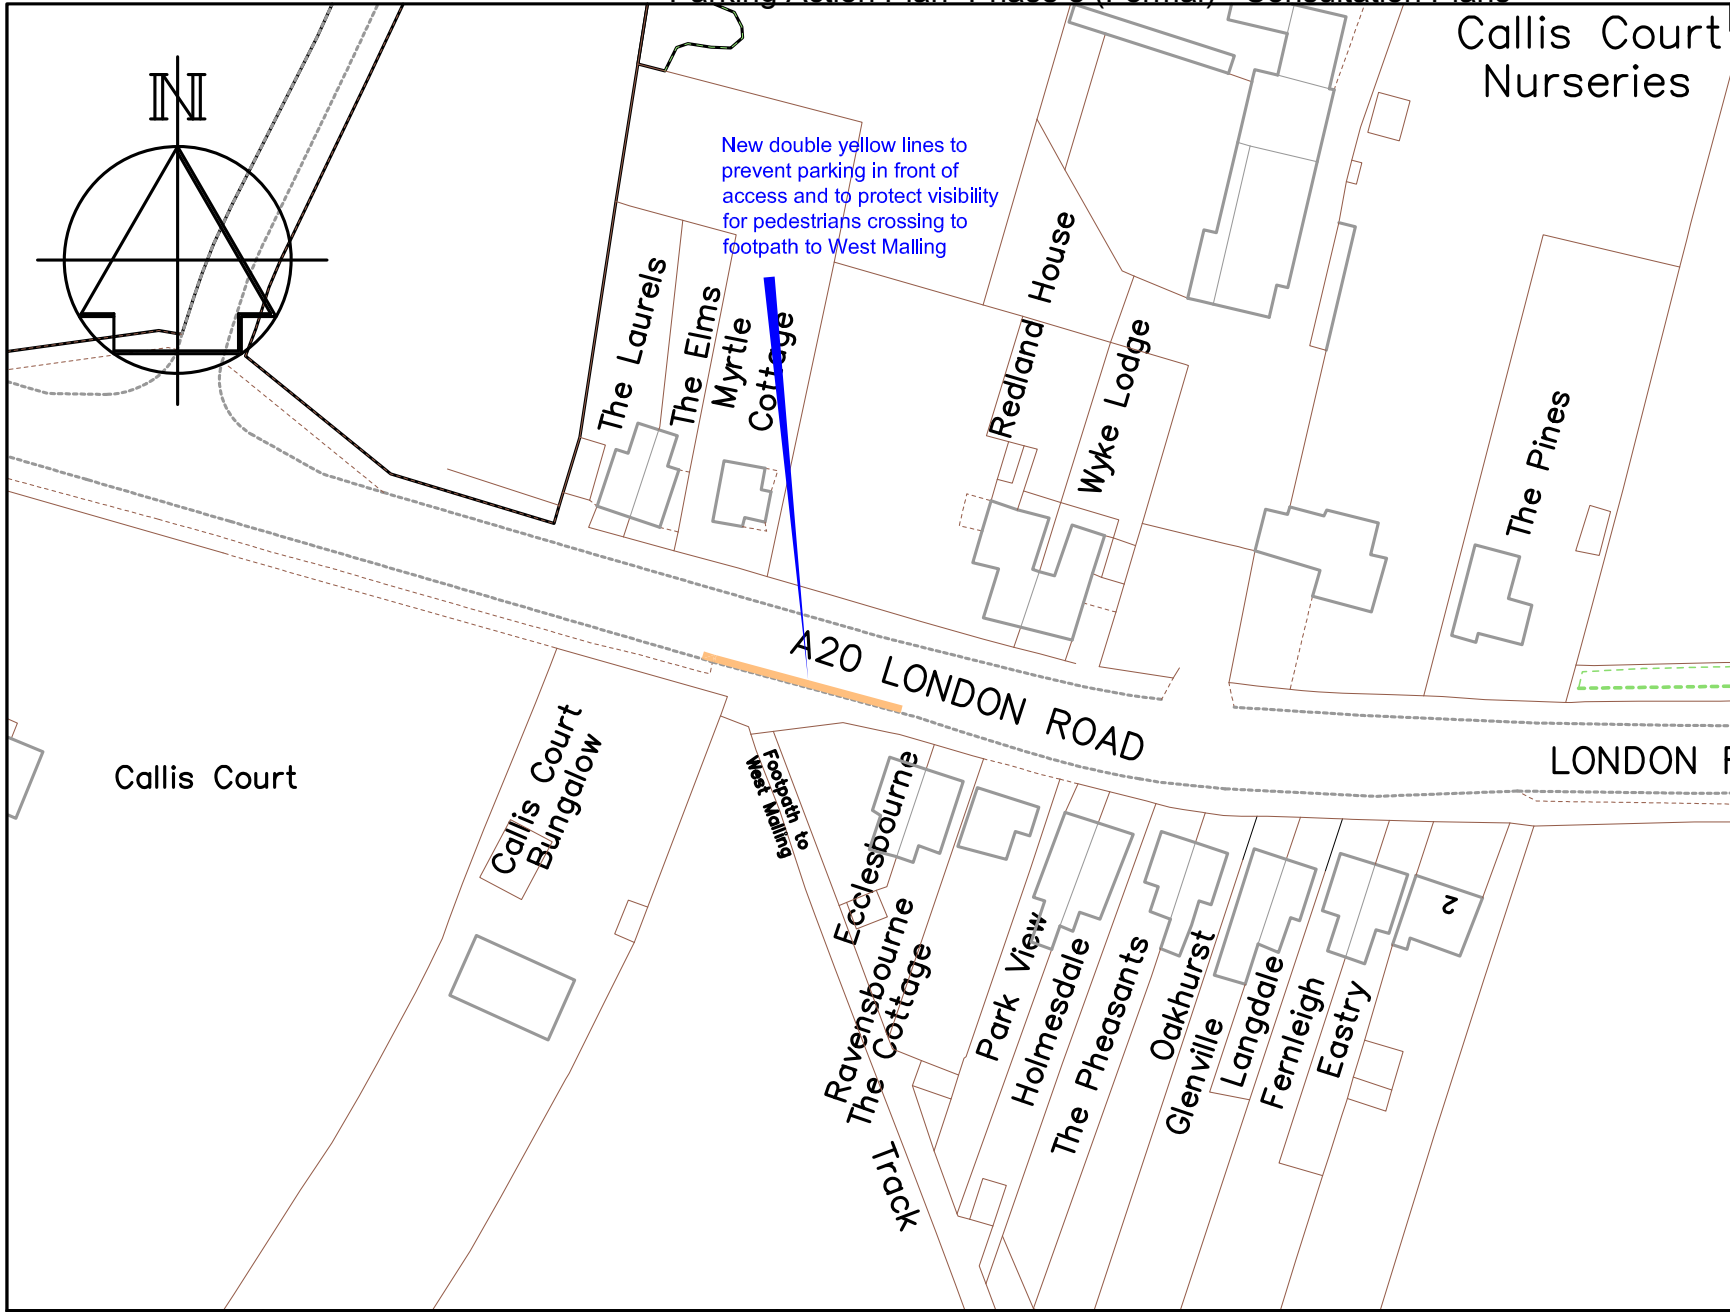

**Key**

 Proposed 'No waiting at any time' (double yellow lines)




Technical Services  
 Gibson Building  
 Gibson Drive  
 Kings Hill  
 West Malling  
 Kent ME19 4LZ  
 Tel: 01732 844522 Fax: 01732 876317

Project Title  
**Local Parking Plan - Phase 8**  
 Formal consultation

Drawing Title  
**Ryarsh**  
 A20 London Road

Drawn ACB	Checked AY	Date 8/2015
Scale 1 : 1000 @ A4		
Drawing No. DD/577/33		Rev

© Crown copyright and database rights 2014 Ordnance Survey 100023300.

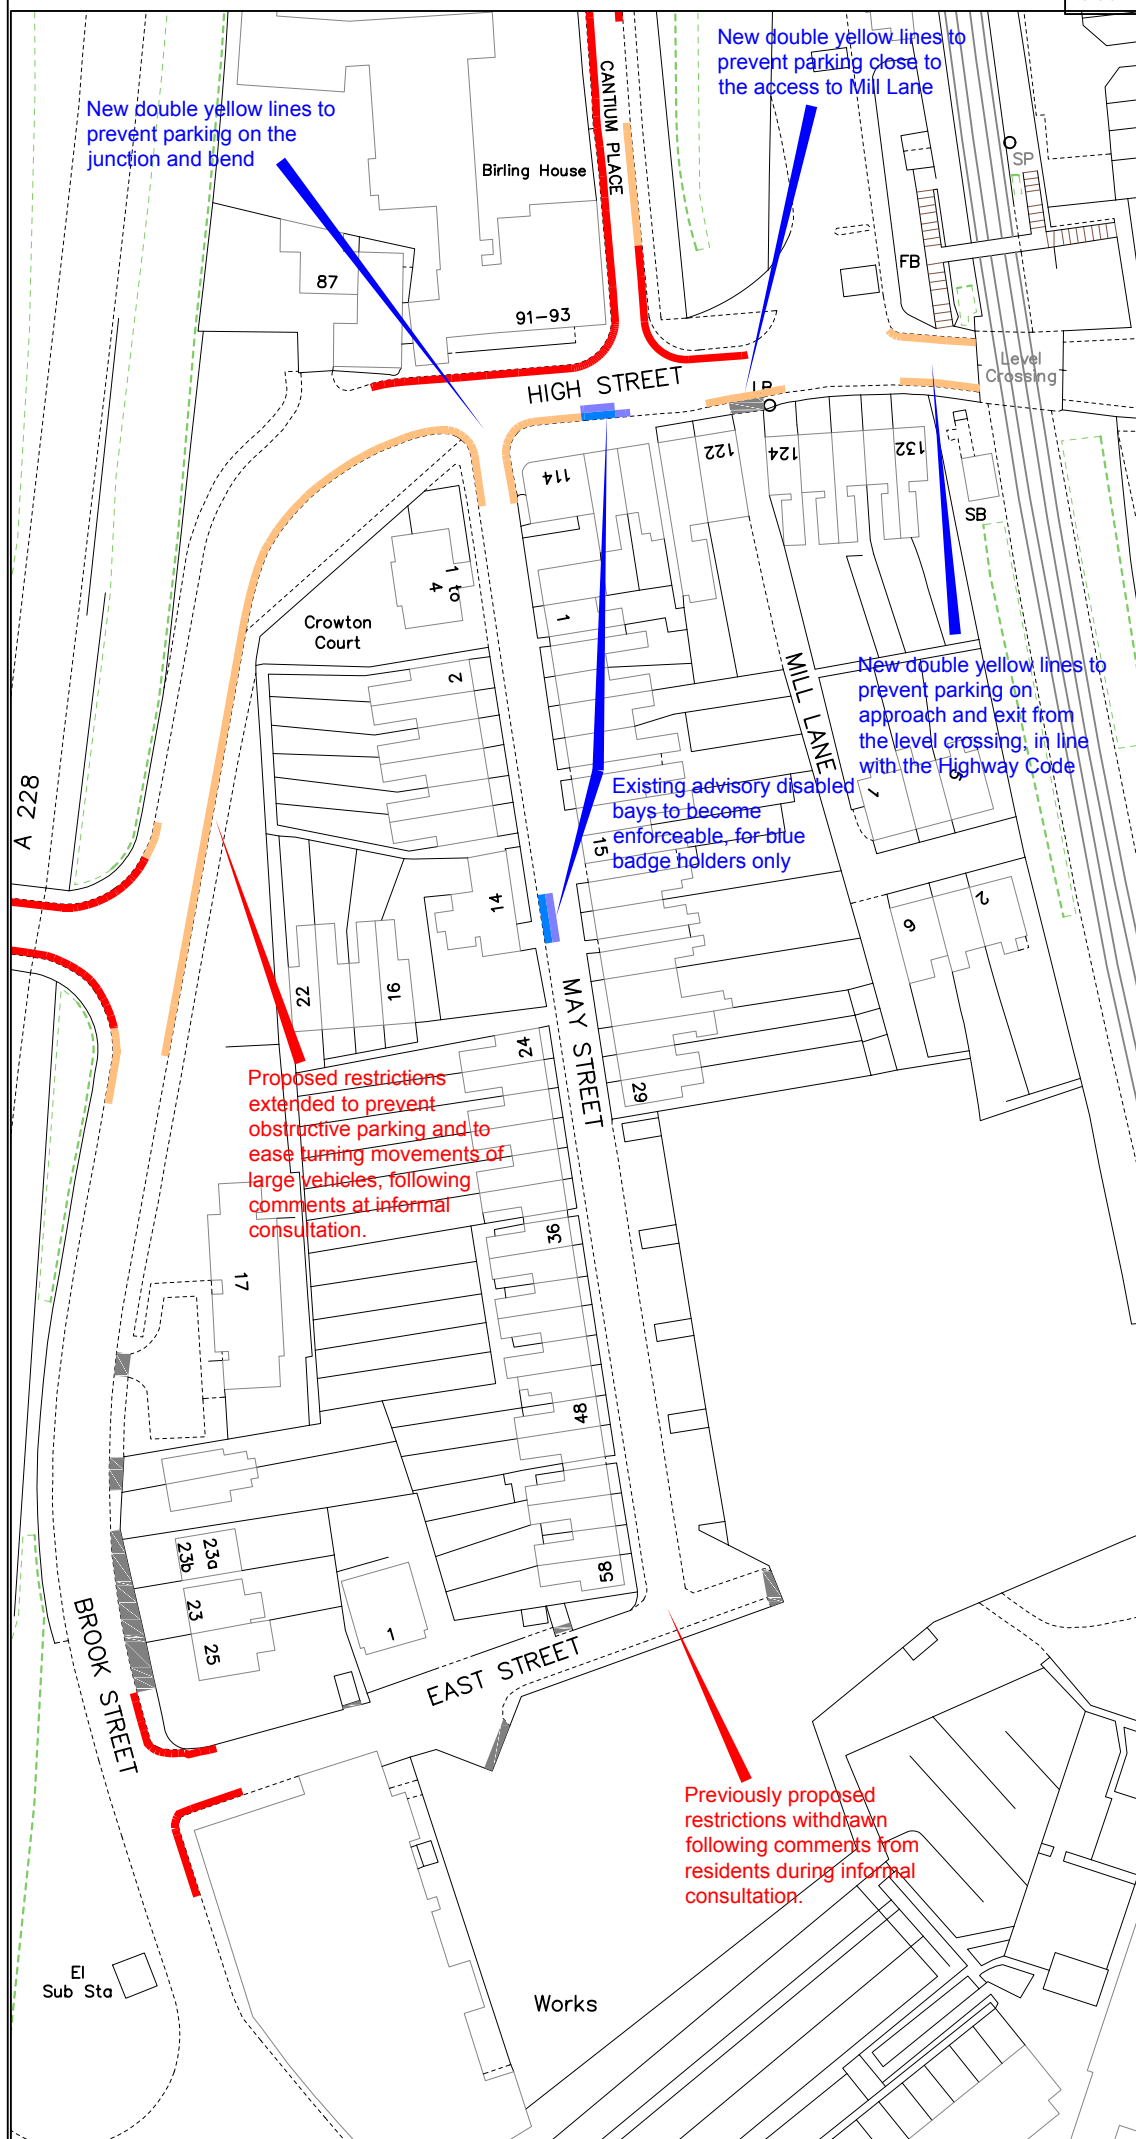

**Key**

- Existing 'No waiting at any time' (double yellow lines)
- Proposed 'No waiting at any time' (double yellow lines)
- Existing advisory disabled parking bay
- Proposed enforceable disabled parking bay

A DYL changed	11/15
---------------	-------

Revision	Date
----------	------



**Technical Services**  
 Gibson Building  
 Gibson Drive  
 Kings Hill  
 West Malling  
 Kent ME19 4LZ  
 Tel: 01732 844522 Fax: 01732 876317


**Project Title**  
 Local Parking Plan - Phase 8  
 Formal consultation

**Drawing Title**  
 Snodland  
 High Street and May Street

Drawn ACB	Checked AY	Date 8/2015
-----------	------------	-------------

Scale 1 : 1000 @ A4

Drawing No. DD/577/35	Rev A
--------------------------	----------

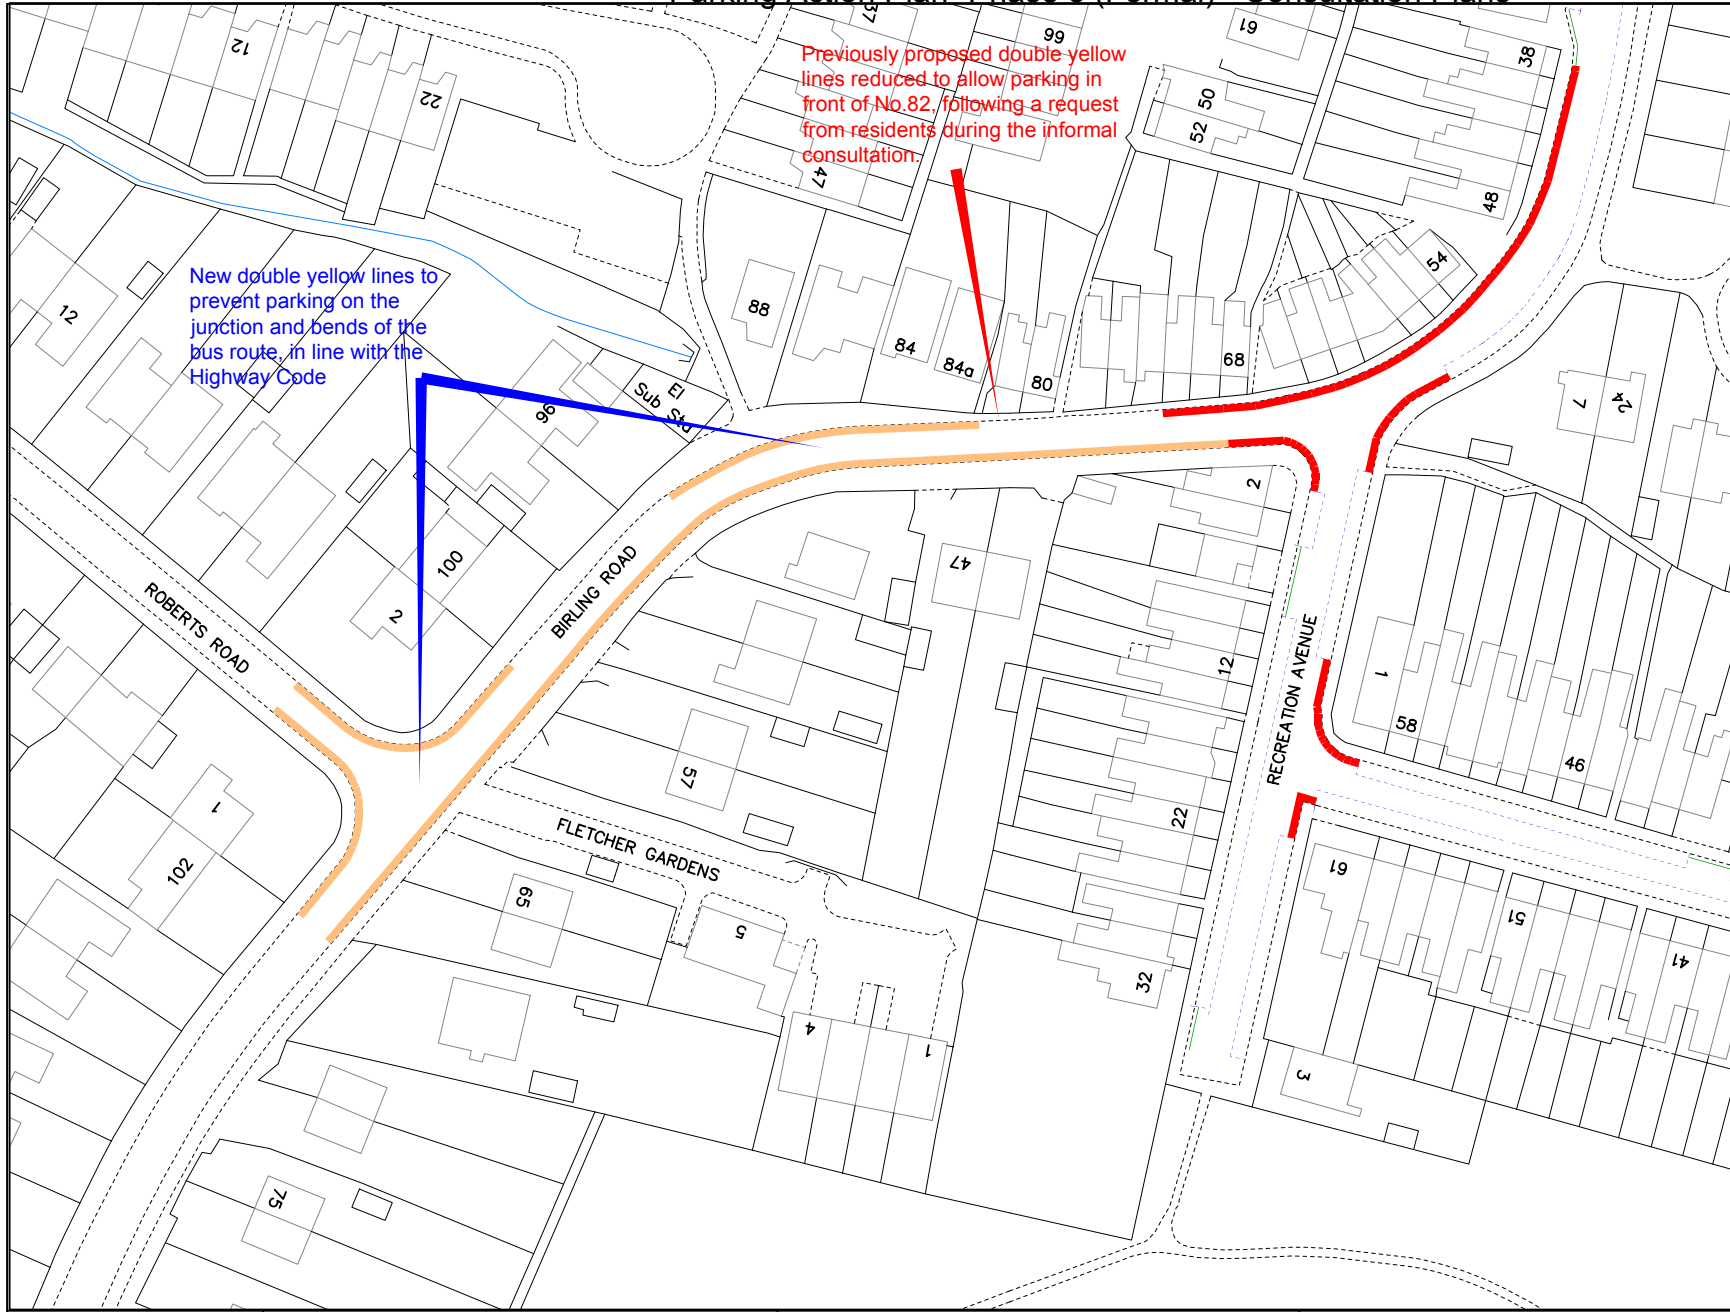

**Key**

- Existing 'No waiting at any time' (double yellow lines)
- Proposed 'No waiting at any time' (double yellow lines)

New double yellow lines to prevent parking on the junction and bends of the bus route, in line with the Highway Code

Previously proposed double yellow lines reduced to allow parking in front of No.82, following a request from residents during the informal consultation.


A DYL reduced		11/15
Revision		Date
Drawn ACB	Checked AY	Date 8/2015
Scale 1 : 1000 @ A4		
Drawing No. DD/577/36		Rev A



Technical Services  
 Gibson Building  
 Gibson Drive  
 Kings Hill  
 West Malling  
 Kent ME19 4LZ  
 Tel: 01732 844522 Fax: 01732 876317

Project Title  
 Local Parking Plan - Phase 8  
 Formal consultation

Drawing Title  
 Snodland  
 Birling Road  
 (Roberts Rd to Recreation Ave)

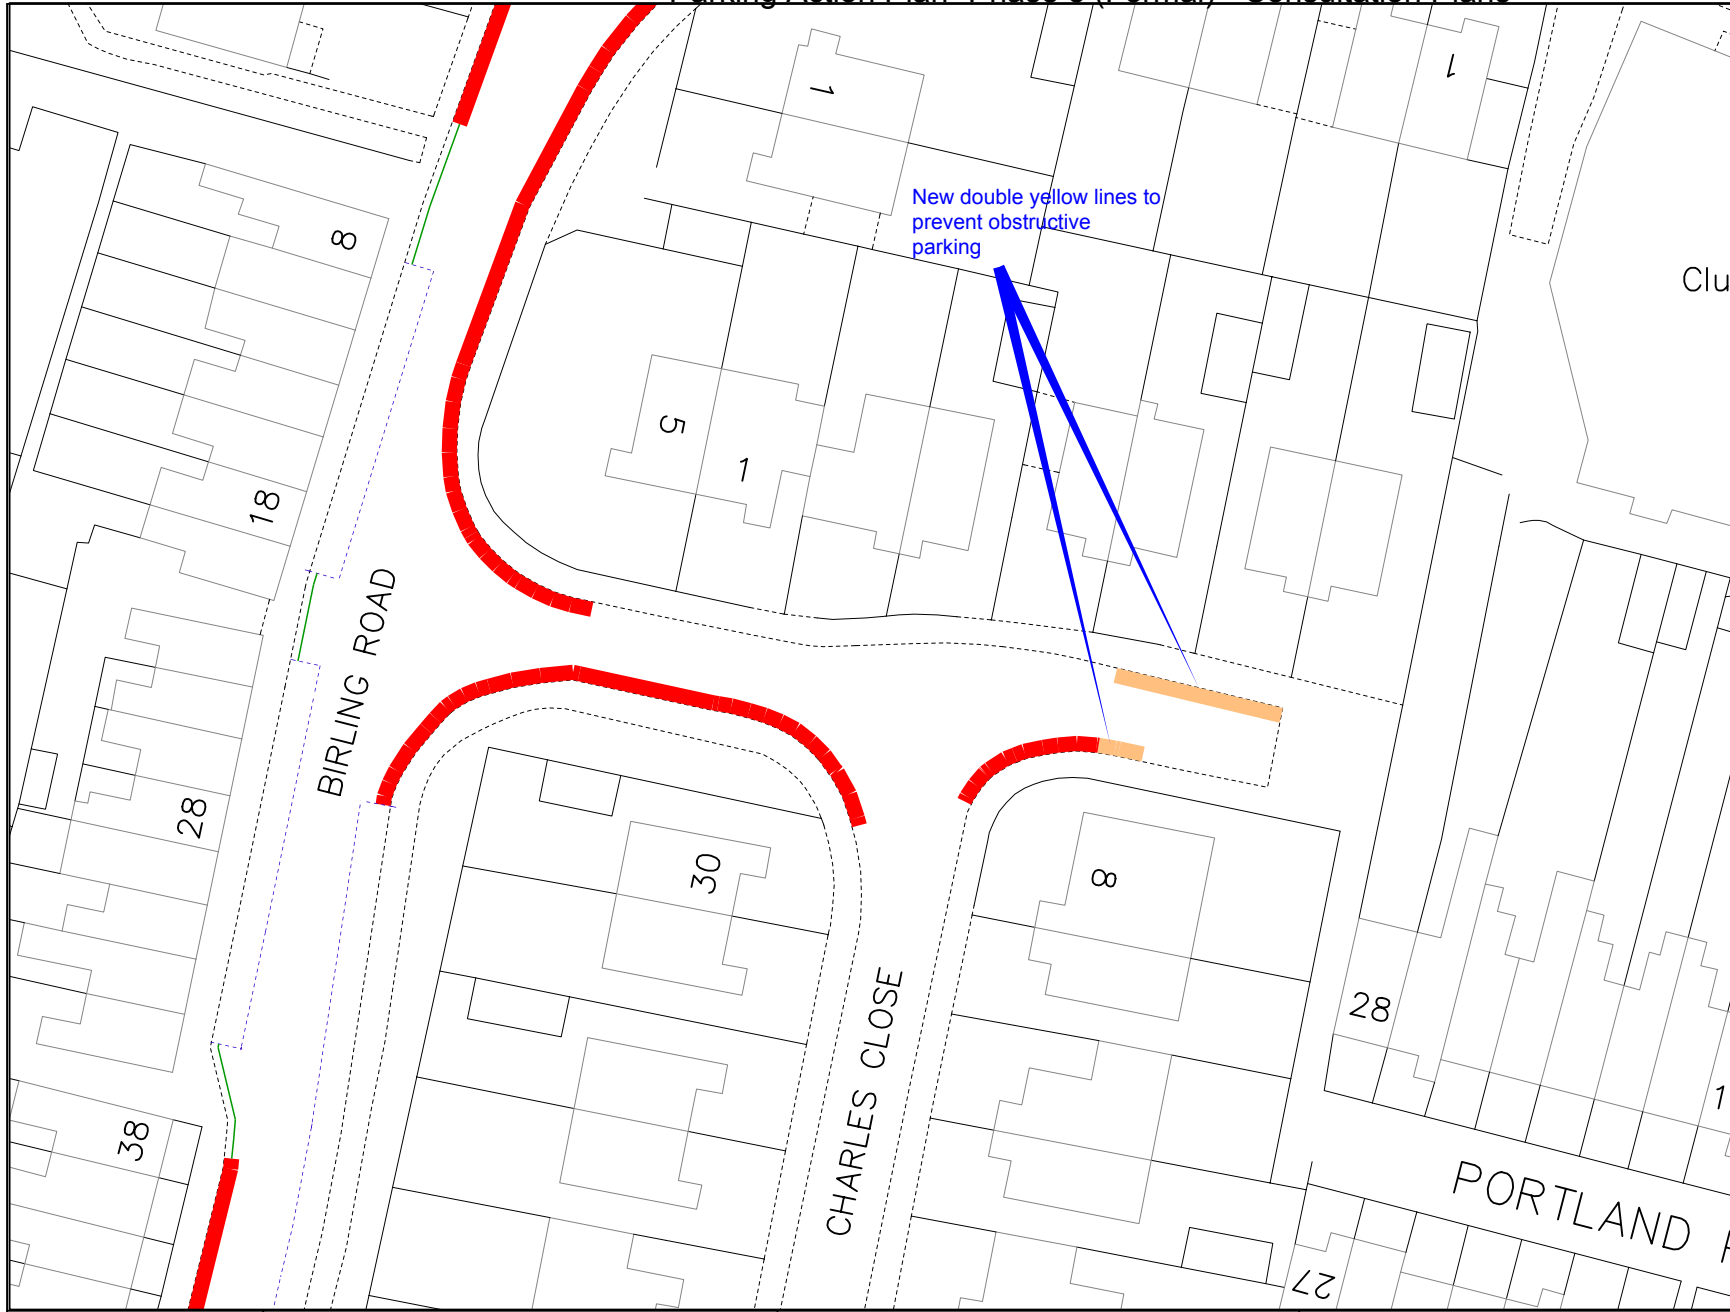

**Key**

- — Existing 'No waiting at any time' (double yellow lines)
- — Proposed 'No waiting at any time' (double yellow lines)




Technical Services  
 Gibson Building  
 Gibson Drive  
 Kings Hill  
 West Malling  
 Kent ME19 4LZ  
 Tel: 01732 844522 Fax: 01732 876317

Project Title  
**Local Parking Plan - Phase 8**  
 Formal consultation

Drawing Title  
**Snodland**  
 Charles Close

Drawn <b>ACB</b>	Checked <b>AY</b>	Date <b>8/2015</b>
Scale <b>1 : 500 @ A4</b>		
Drawing No. <b>DD/577/37</b>		Rev



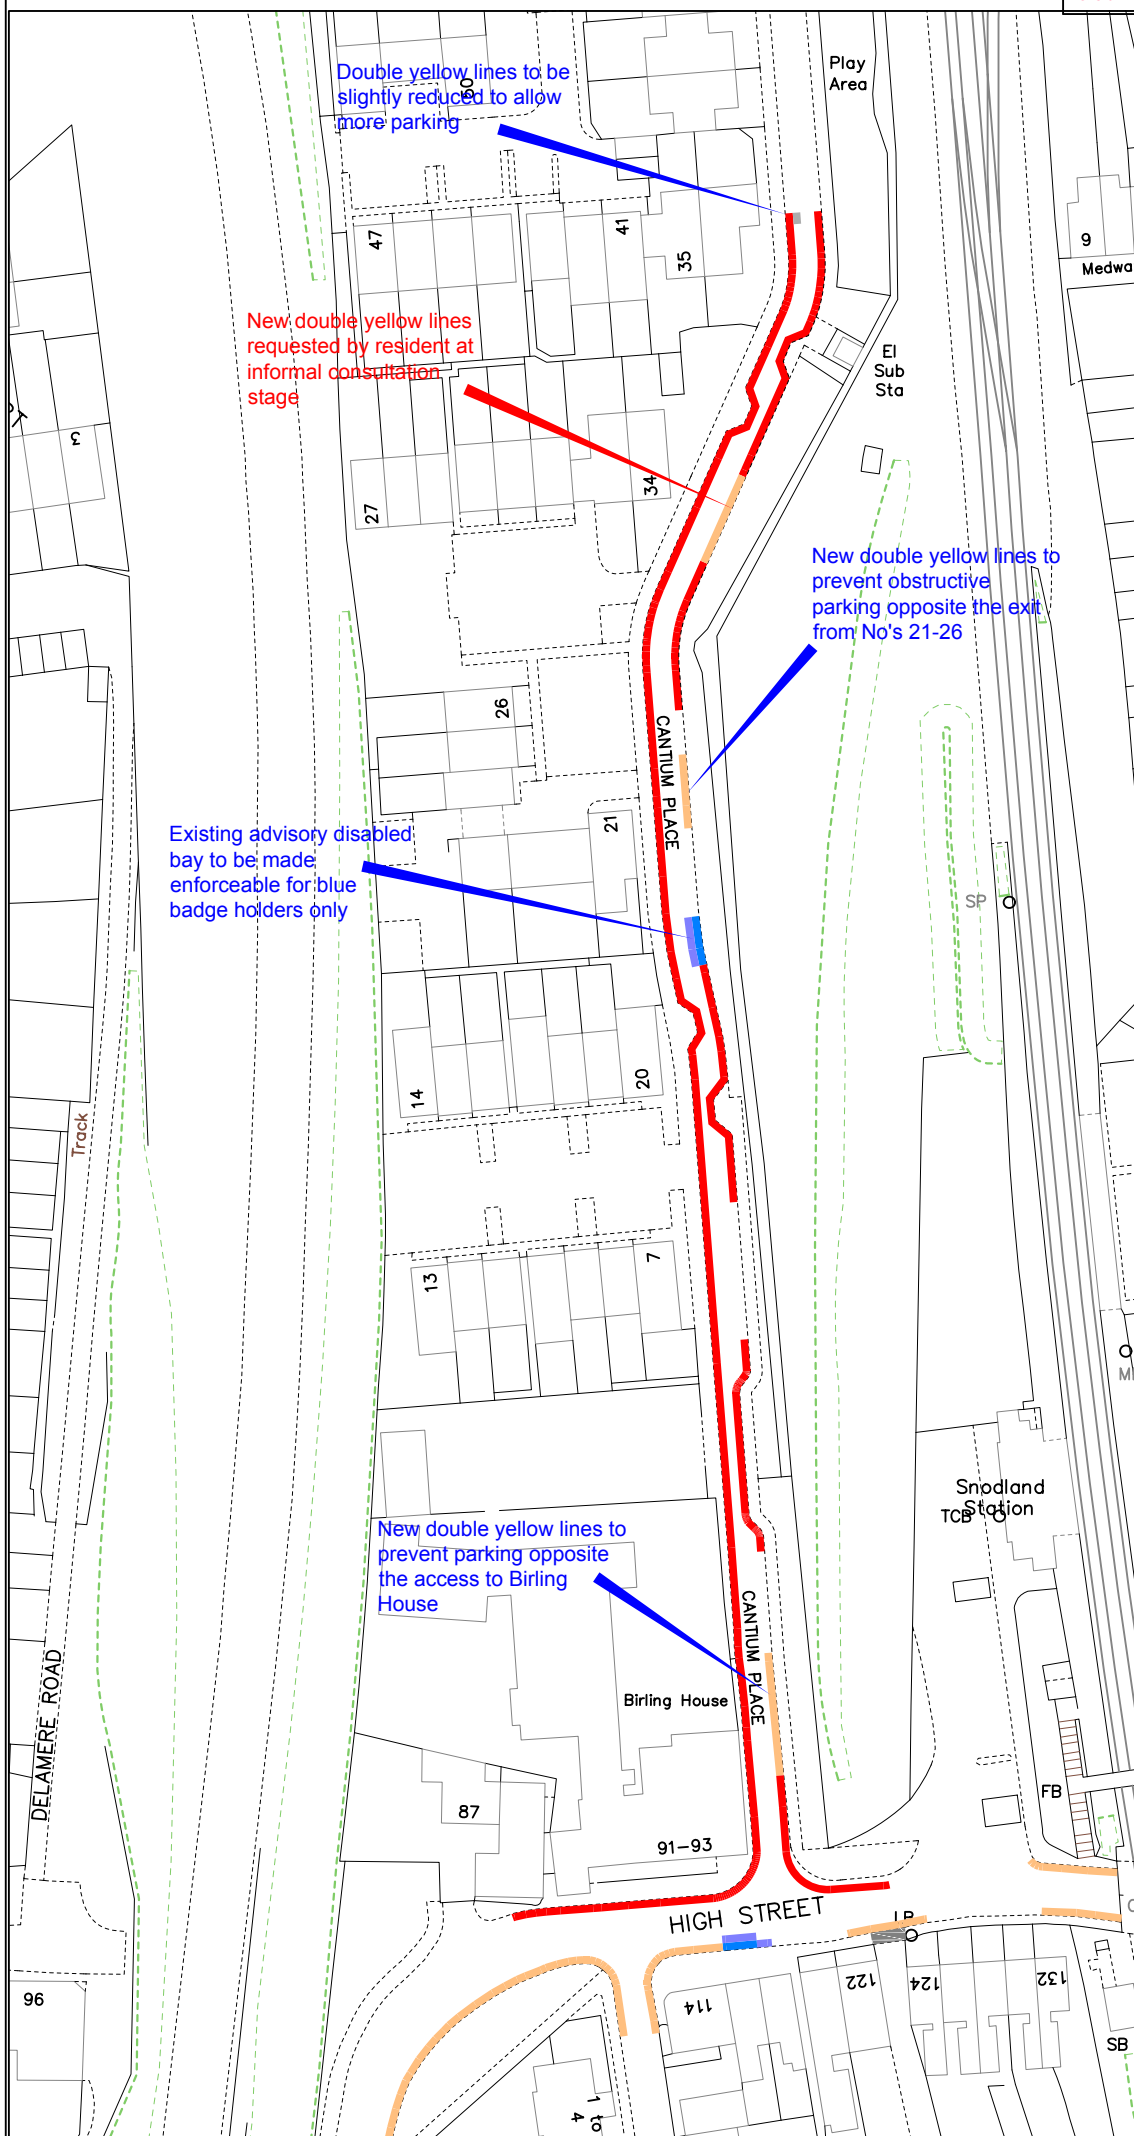

**Key**

- Existing 'No waiting at any time' (double yellow lines)
- Proposed 'No waiting at any time' (double yellow lines)
- Existing advisory disabled parking bay
- Proposed enforceable disabled parking bay

A DYL altered by 34	11/15
Revision	Date




**Technical Services**  
 Gibson Building  
 Gibson Drive  
 Kings Hill  
 West Malling  
 Kent ME19 4LZ  
 Tel: 01732 844522 Fax: 01732 876317

**Project Title**  
 Local Parking Plan - Phase 8  
 Formal consultation

**Drawing Title**  
 Snodland  
 Cantium Place

Drawn ACB Checked AY Date 8/2015  
 Scale 1 : 1000 @ A4


Drawing No. DD/577/34	Rev A
--------------------------	----------

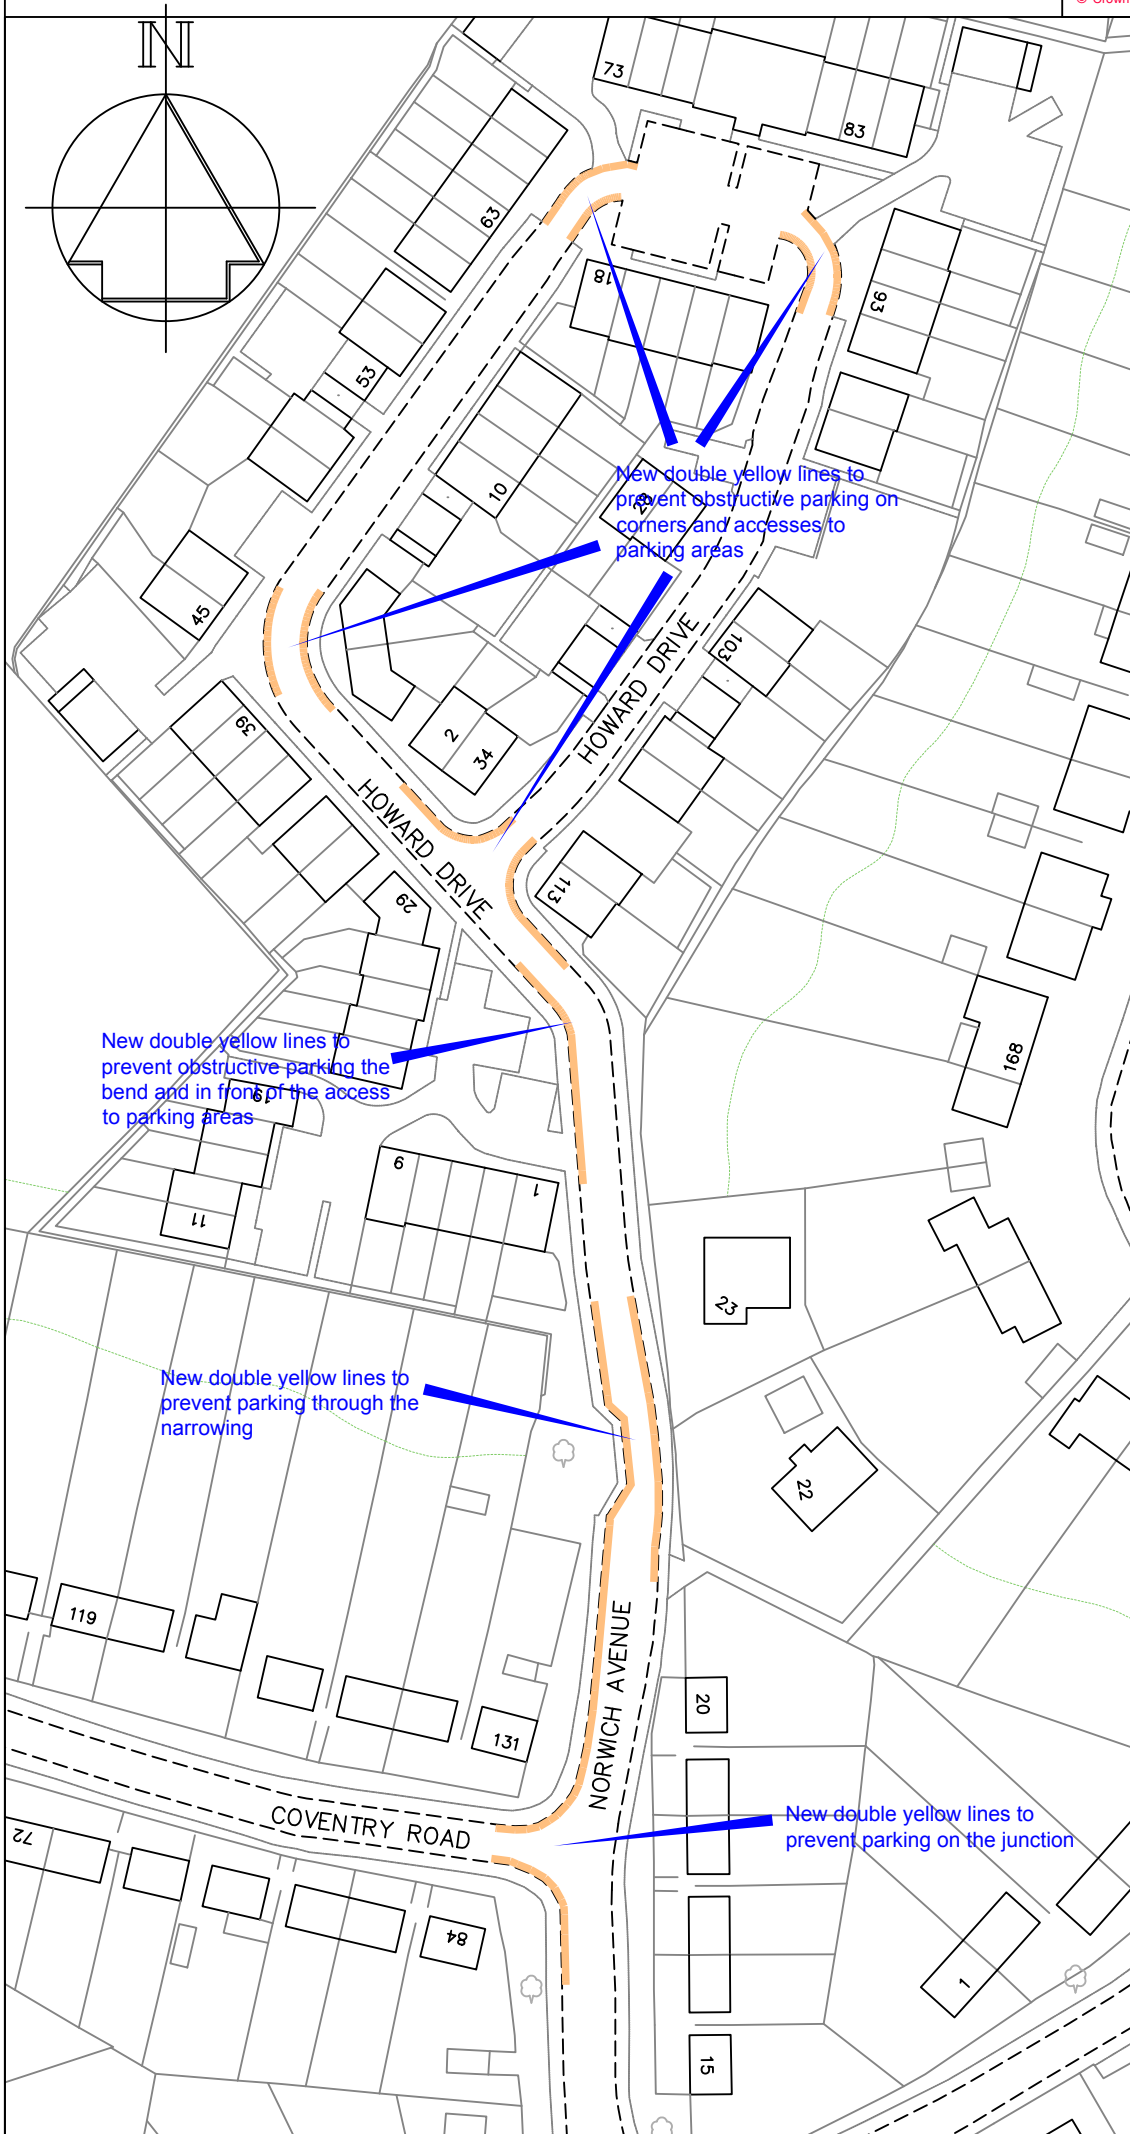

**Key**

— Proposed 'No waiting at any time' (double yellow lines)

Revision		Date
		STREETSCENE, LEISURE & TECHNICAL SERVICES
Transportation Team Gibson Building Gibson Drive Kings Hill West Malling Kent ME19 4LZ Tel: 01732 844522 Fax: 01732 876317		
Project Title <b>Local Parking Plan - Phase 8</b> Formal consultation		
Drawing Title <b>Tonbridge</b> <b>Howard Drive &amp; Norwich Avenue</b>		
Drawn ACB	Checked AY	Date 8/2015
Scale 1 : 1000 @ A4		
Drawing No. DD/577/38		Rev

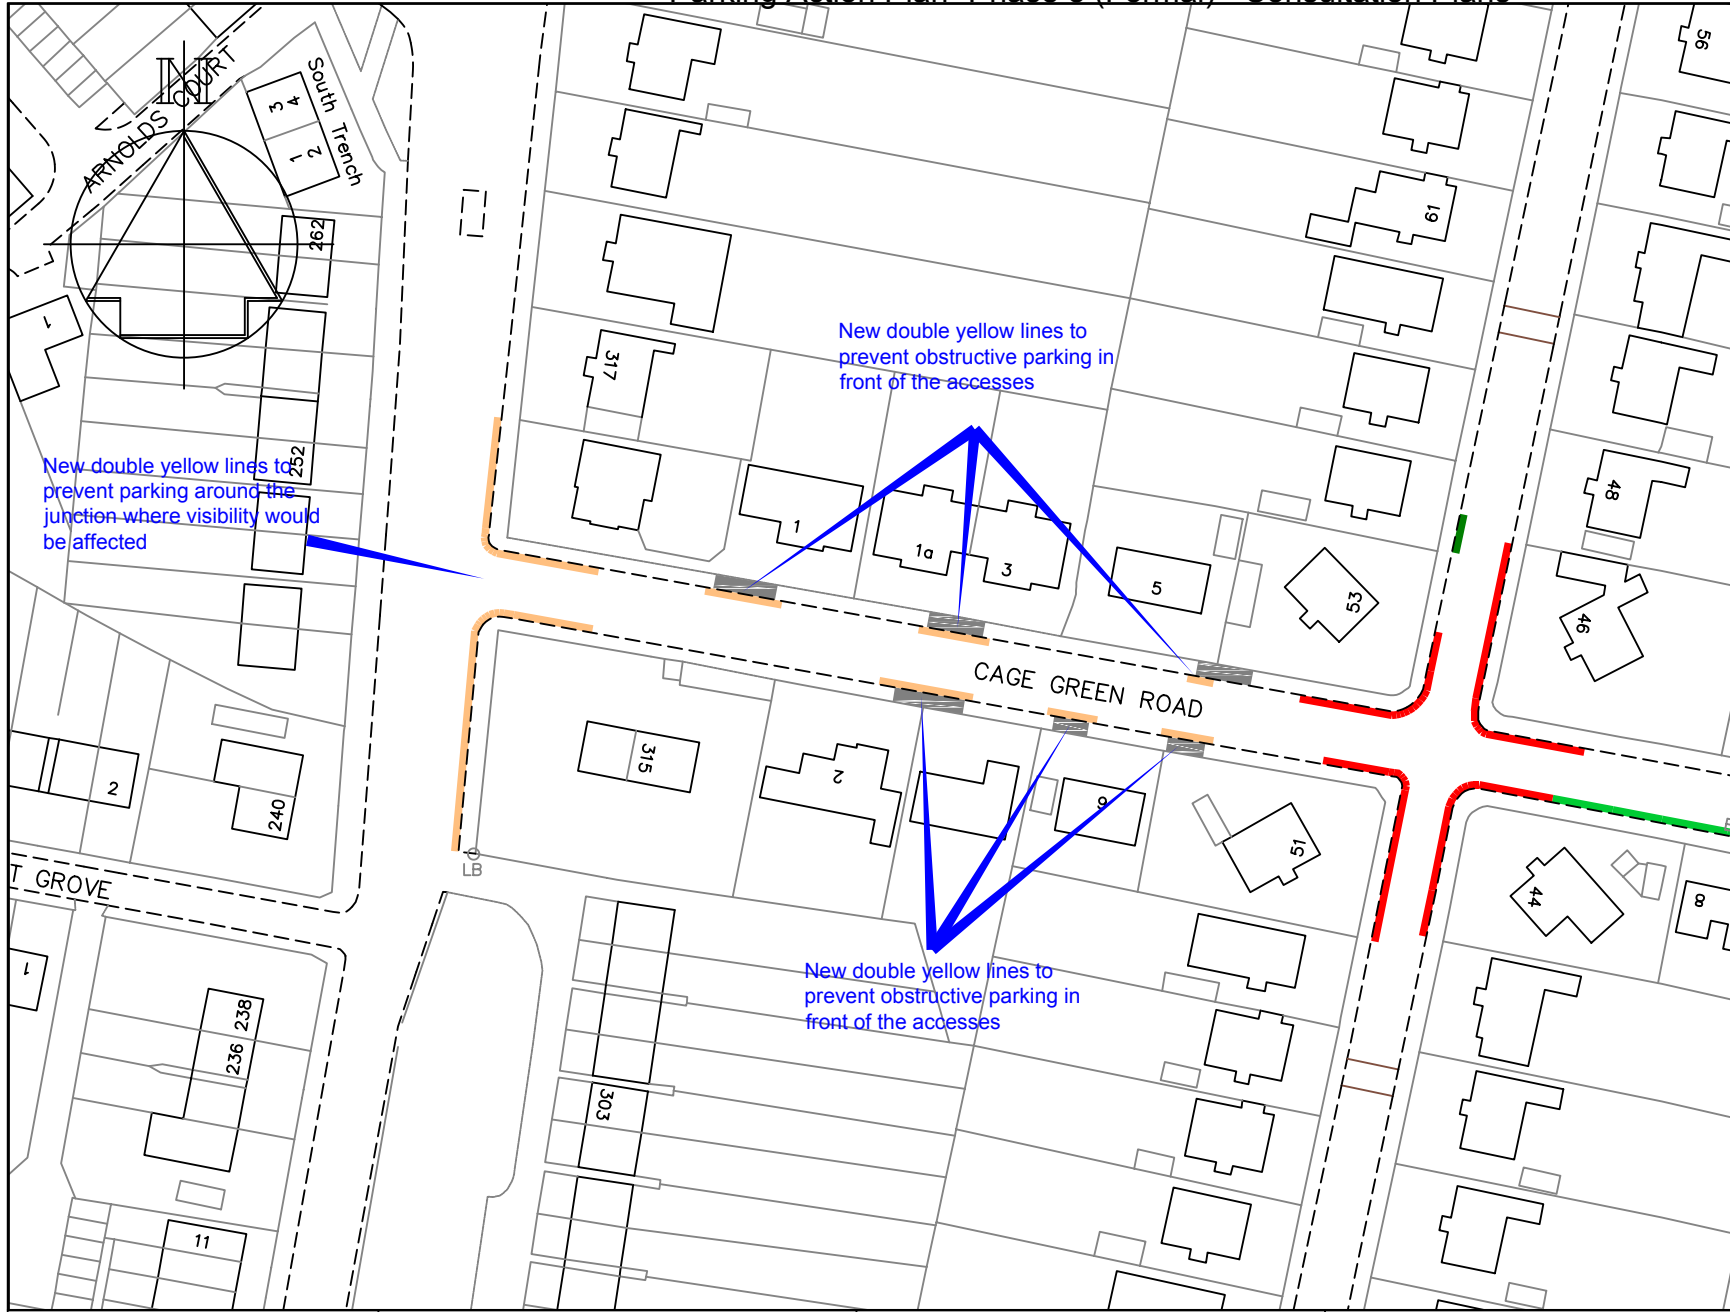

- Key**
- Existing 'No waiting at any time' (double yellow lines)
  - Existing access protection marking (white line)
  - Proposed 'No waiting at any time' (double yellow lines)
  - Existing "School Keep Clear" (yellow zig-zags)

New double yellow lines to prevent parking around the junction where visibility would be affected

New double yellow lines to prevent obstructive parking in front of the accesses

New double yellow lines to prevent obstructive parking in front of the accesses




**Transportation Team**  
 Gibson Building  
 Gibson Drive  
 Kings Hill  
 West Malling  
 Kent ME19 4LZ  
 Tel: 01732 844522 Fax: 01732 876317

Project Title  
**Local Parking Plan - Phase 8**  
 Formal consultation

Drawing Title  
**Tonbridge**  
 Cage Green Road

Revision		Date
Drawn <b>ACB</b>	Checked <b>AY</b>	Date <b>8/2015</b>
Scale <b>1 : 1000 @ A4</b>		
Drawing No. <b>DD/577/67a</b>		Rev <b>A</b>

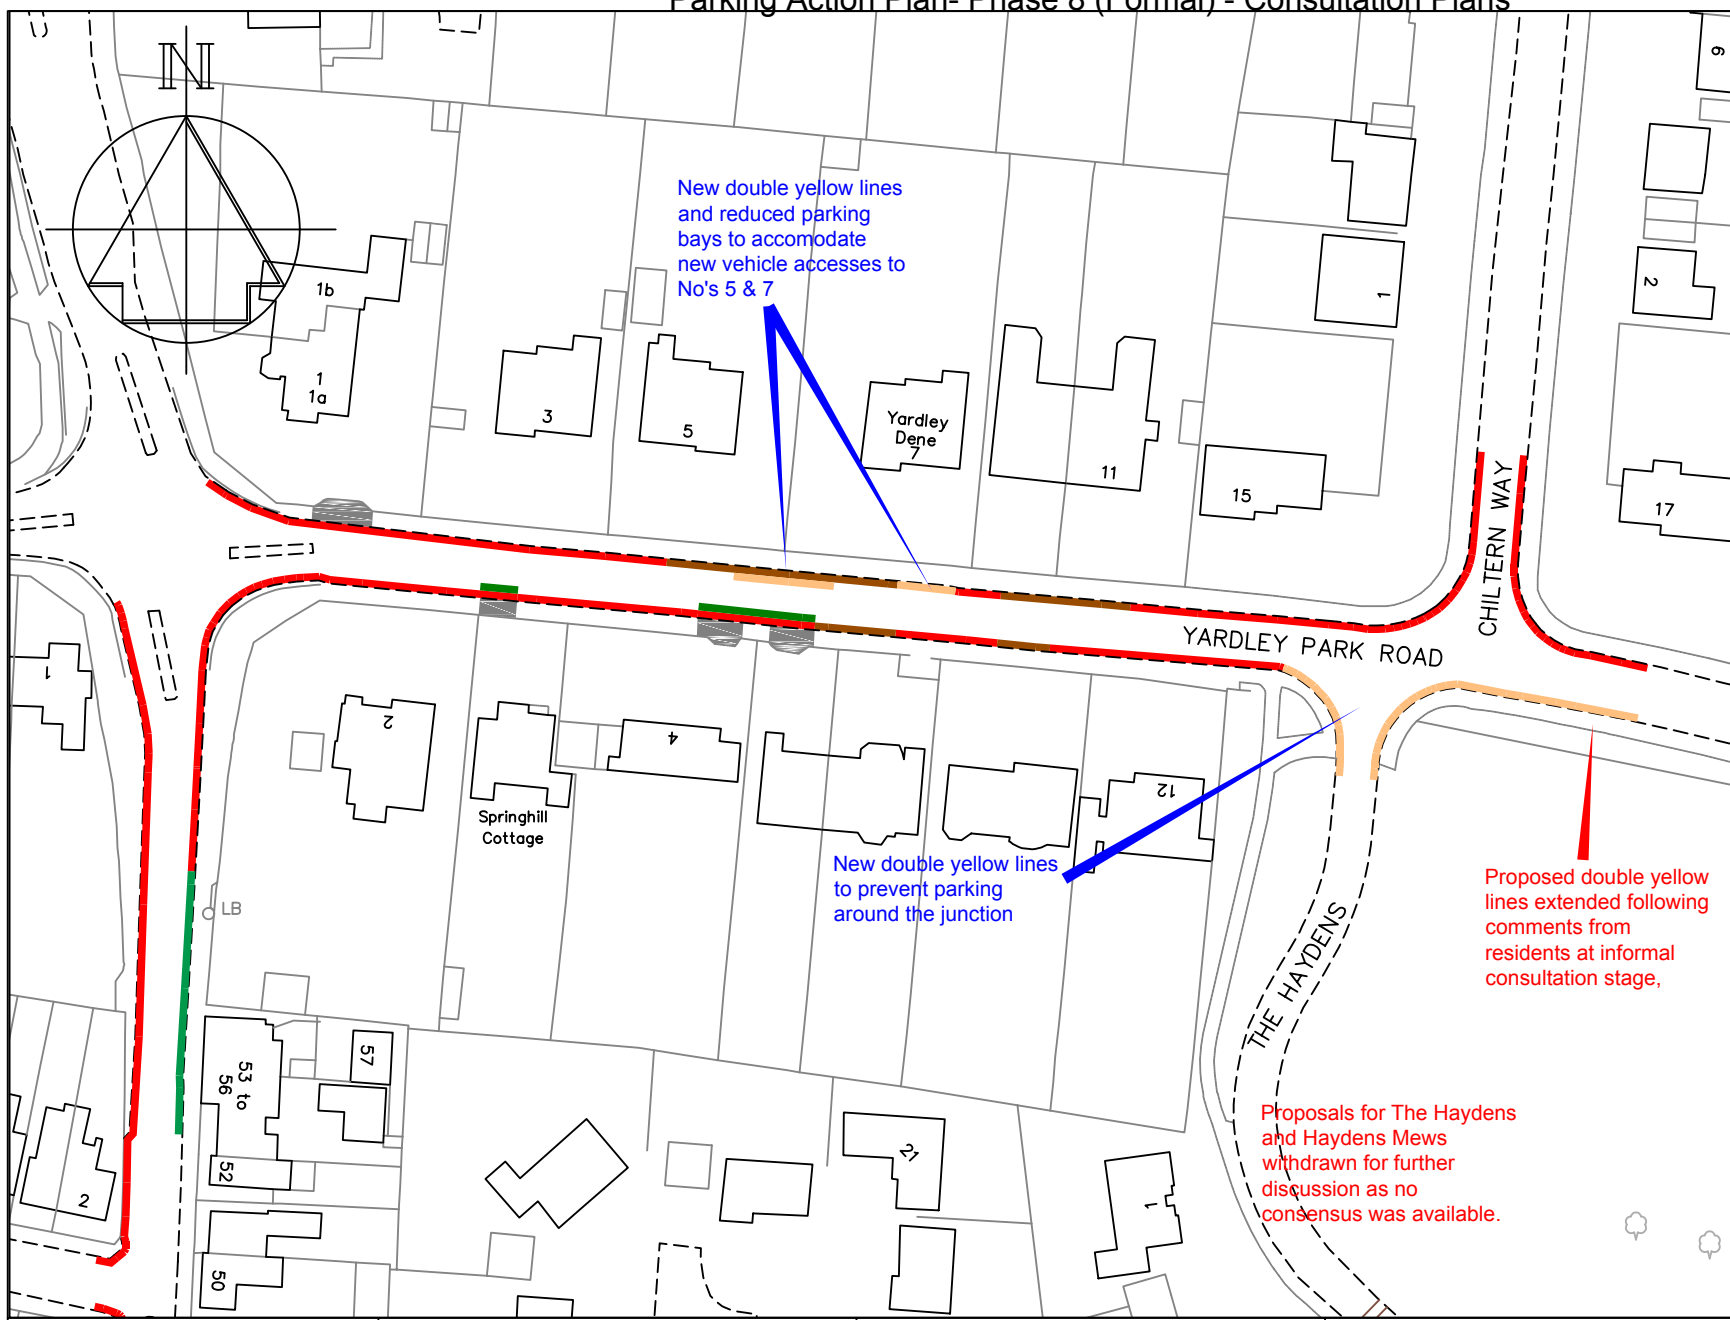

- Key**
- Existing 'No waiting at any time' (double yellow lines)
  - Proposed 'No waiting at any time' (double yellow lines)
  - Existing access protection marking (white line)
  - Existing Area N permit parking bay

A Haydens removed		11/15
Revision		Date
Drawn ACB	Checked AY	Date 8/2015
Scale 1 : 1000 @ A4		
Drawing No. DD/577/41		Rev A


**TONBRIDGE & MALLING**  
BOROUGH COUNCIL

STREETSCENE,  
LEISURE &  
TECHNICAL SERVICES



Transportation Team  
Gibson Building  
Gibson Drive  
Kings Hill  
West Malling  
Kent ME19 4LZ  
Tel: 01732 844522 Fax: 01732 876317


Project Title  
Local Parking Plan - Phase 8  
Formal consultation

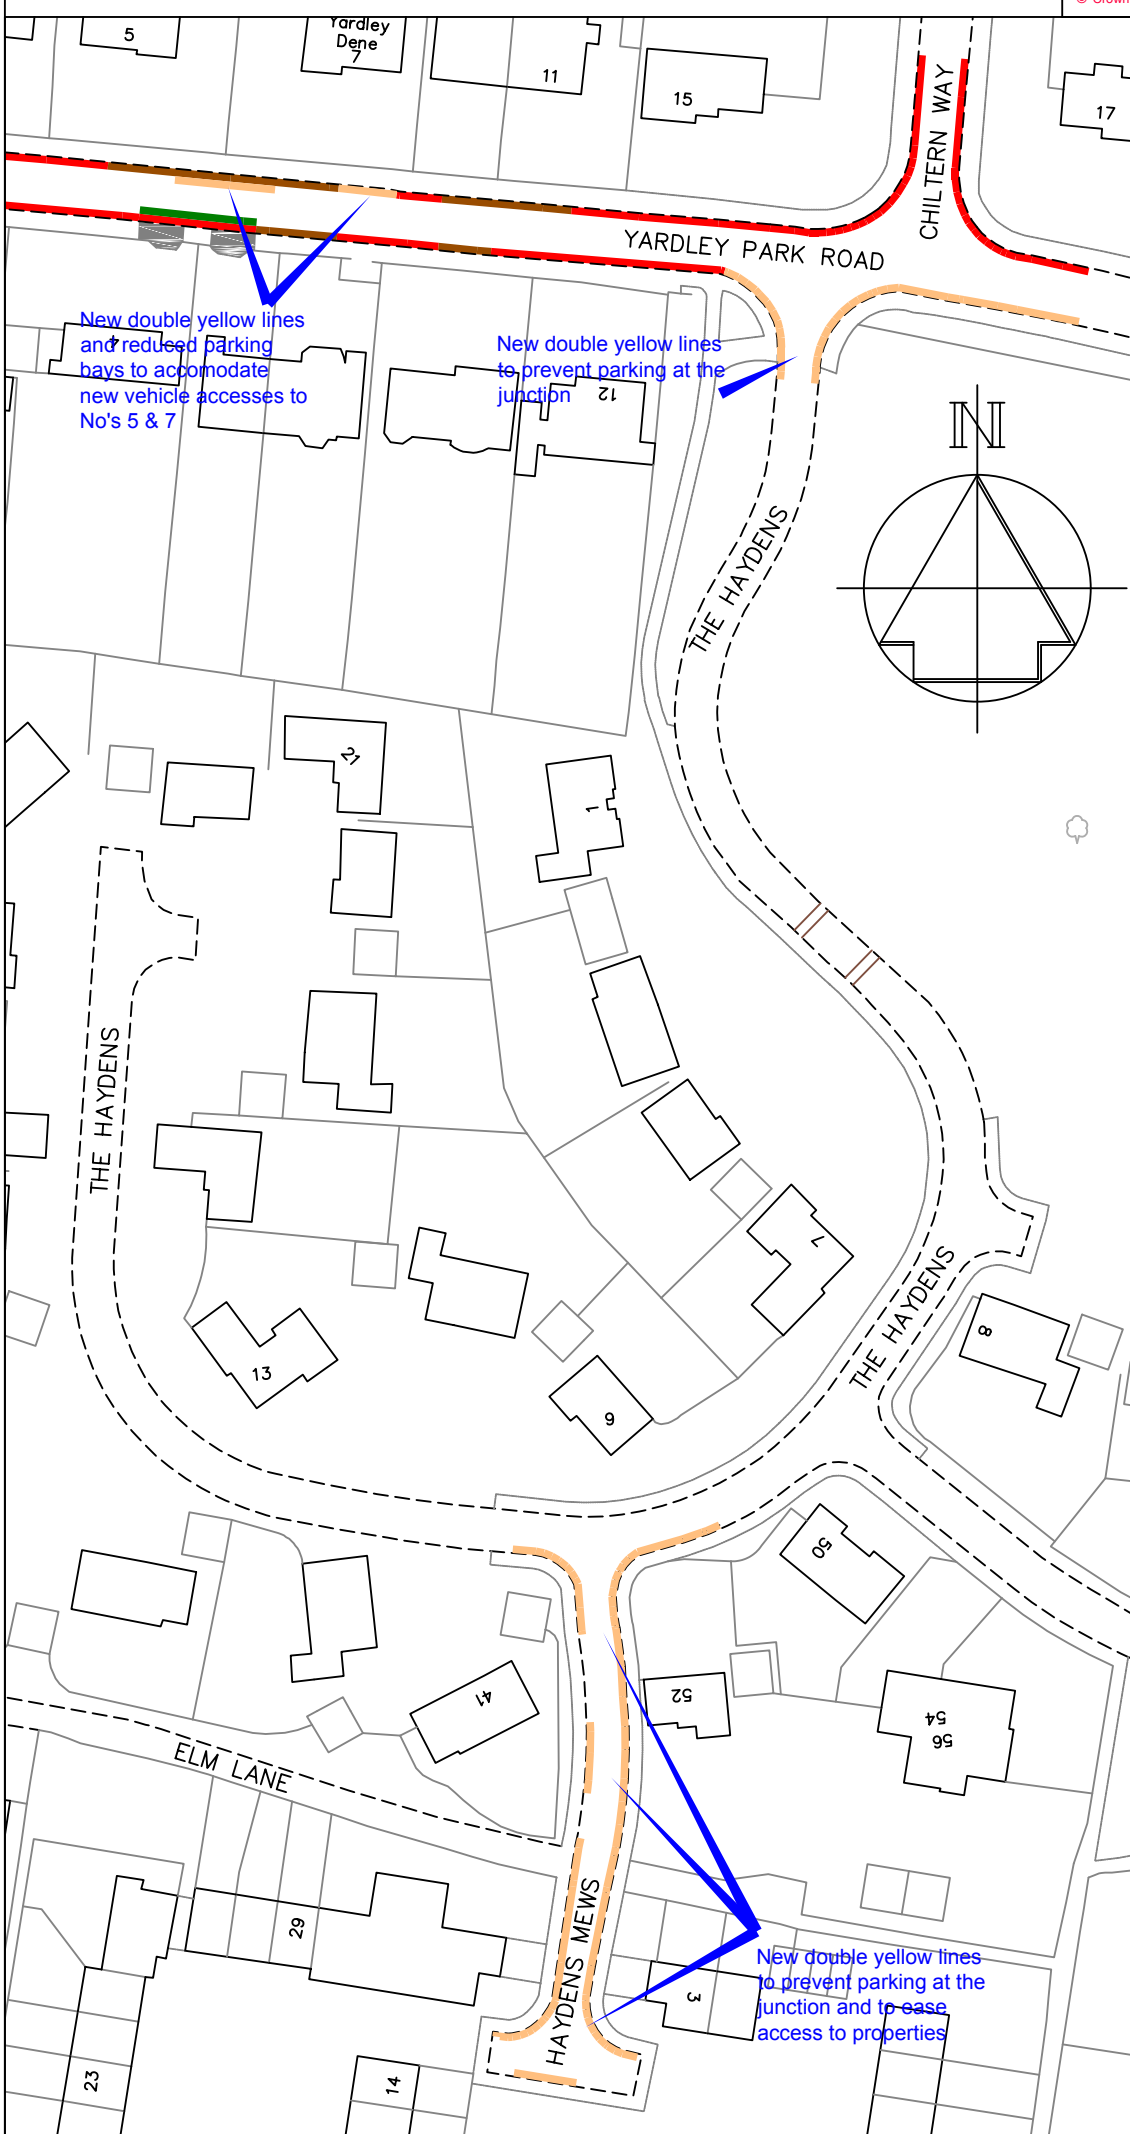Drawing Title  
Tonbridge  
Yardley Park Road



**Key**

-  Existing 'No waiting at any time' (double yellow lines)
-  Proposed 'No waiting at any time' (double yellow lines)

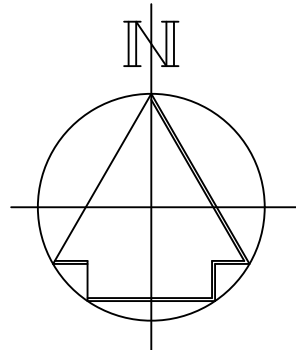

A	The Haydens removed	12/15
	Revision	Date



STREETSCENE,  
LEISURE & TECHNICAL  
SERVICES

Transportation Team  
Gibson Building  
Gibson Drive  
Kings Hill  
West Malling  
Kent ME19 4LZ  
Tel: 01732 844522 Fax: 01732 876317

Project Title  
**Local Parking Plan - Phase 8**  
Informal consultation


Drawing Title  
**Tonbridge**  
**The Haydens, Haydens Mews**  
**& Yardley Park Road**

Drawn ACB | Checked AY | Date 8/2015

Scale 1 : 1000 @ A4

Drawing No.	Rev
DD/577/42	A



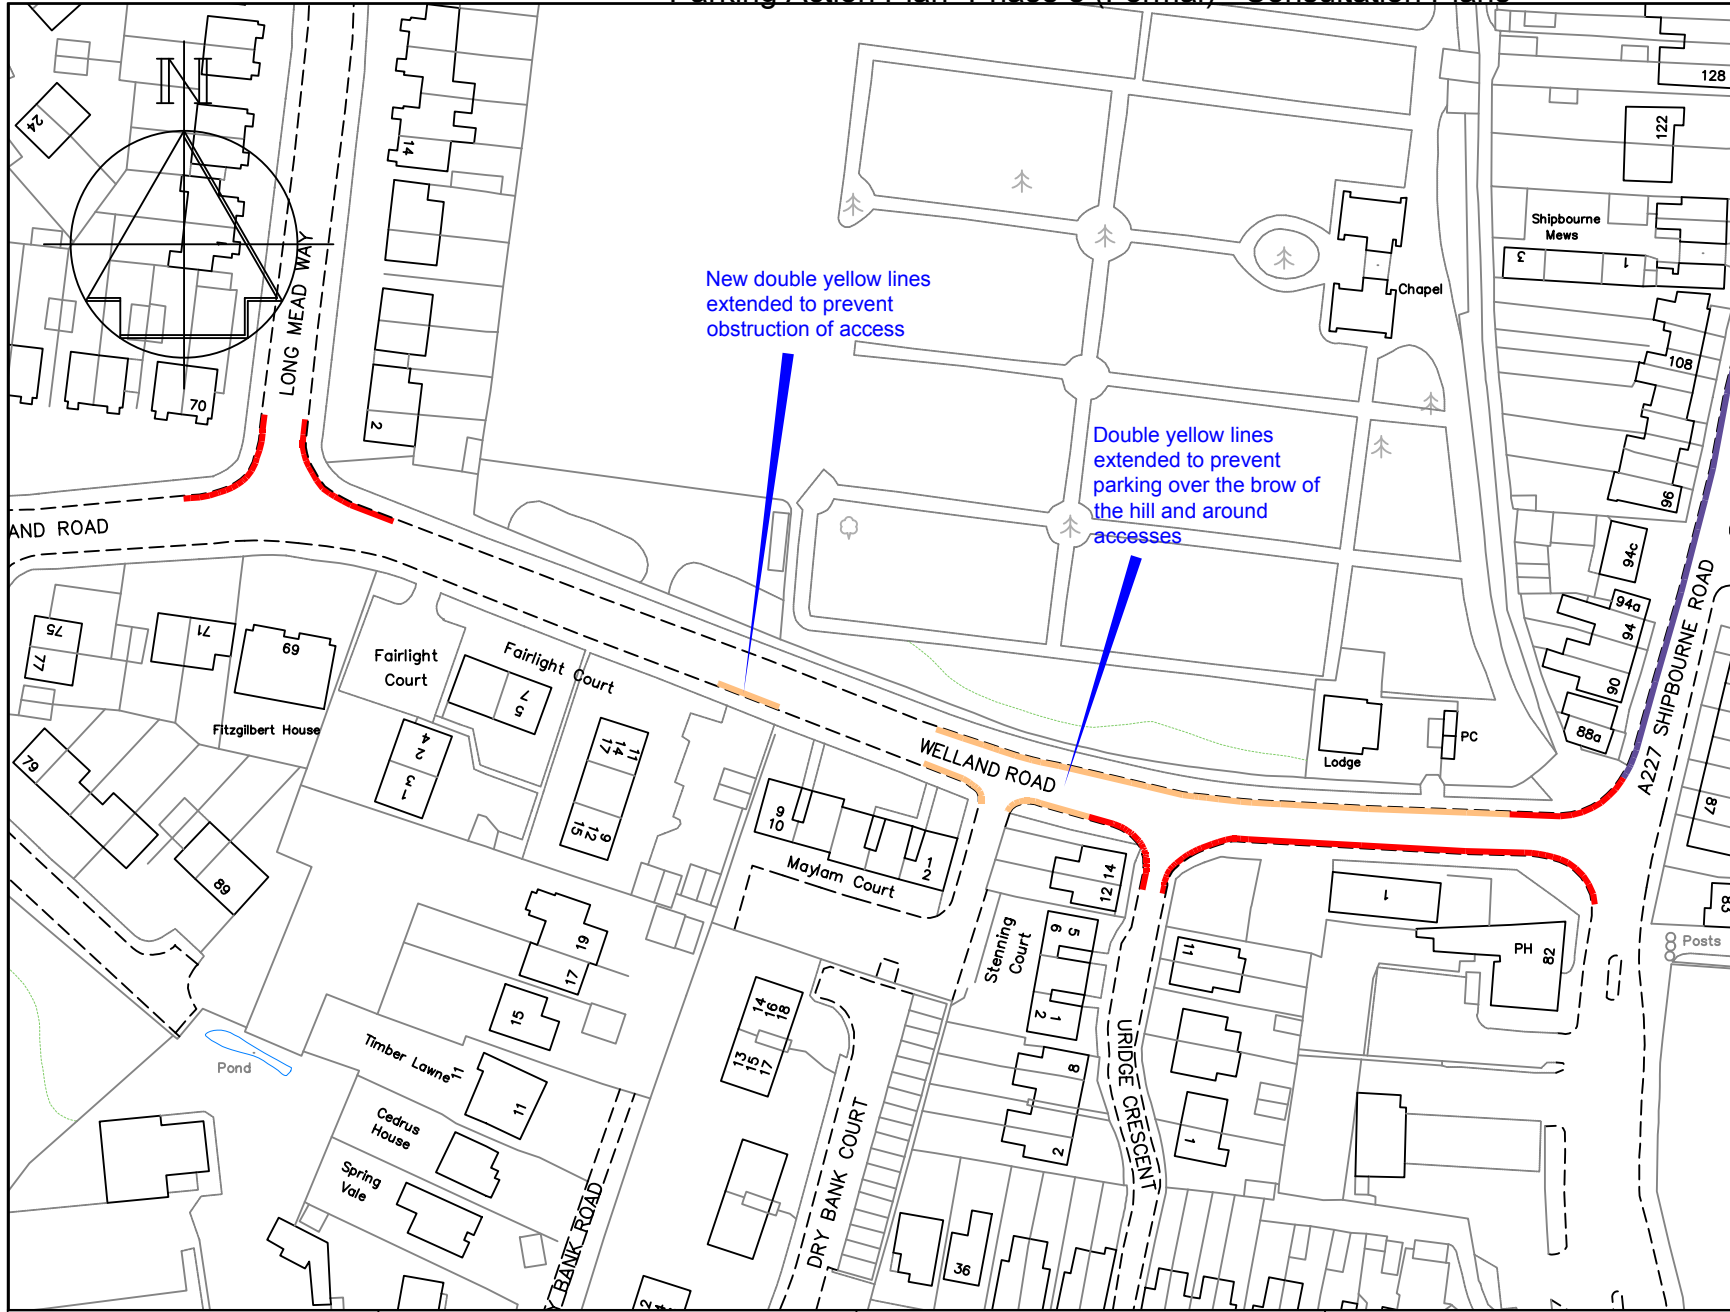

**Key**

- Existing 'No waiting at any time' (double yellow lines)
- Existing 'No waiting, 7am-7pm' (single yellow line)
- Proposed 'No waiting at any time' (double yellow lines)



STREETSCENE,  
LEISURE &  
TECHNICAL SERVICES

Transportation Team  
Gibson Building  
Gibson Drive  
Kings Hill  
West Malling  
Kent ME19 4LZ  
Tel: 01732 844522 Fax: 01732 876317


Project Title  
Local Parking Plan - Phase 8  
Formal consultation

Drawing Title  
Tonbridge  
Welland Road

Drawn <b>ACB</b>	Checked <b>AY</b>	Date <b>8/2015</b>
---------------------	----------------------	-----------------------

Scale 1 : 1250 @ A4

Drawing No. <b>DD/577/43</b>	Rev
---------------------------------	-----

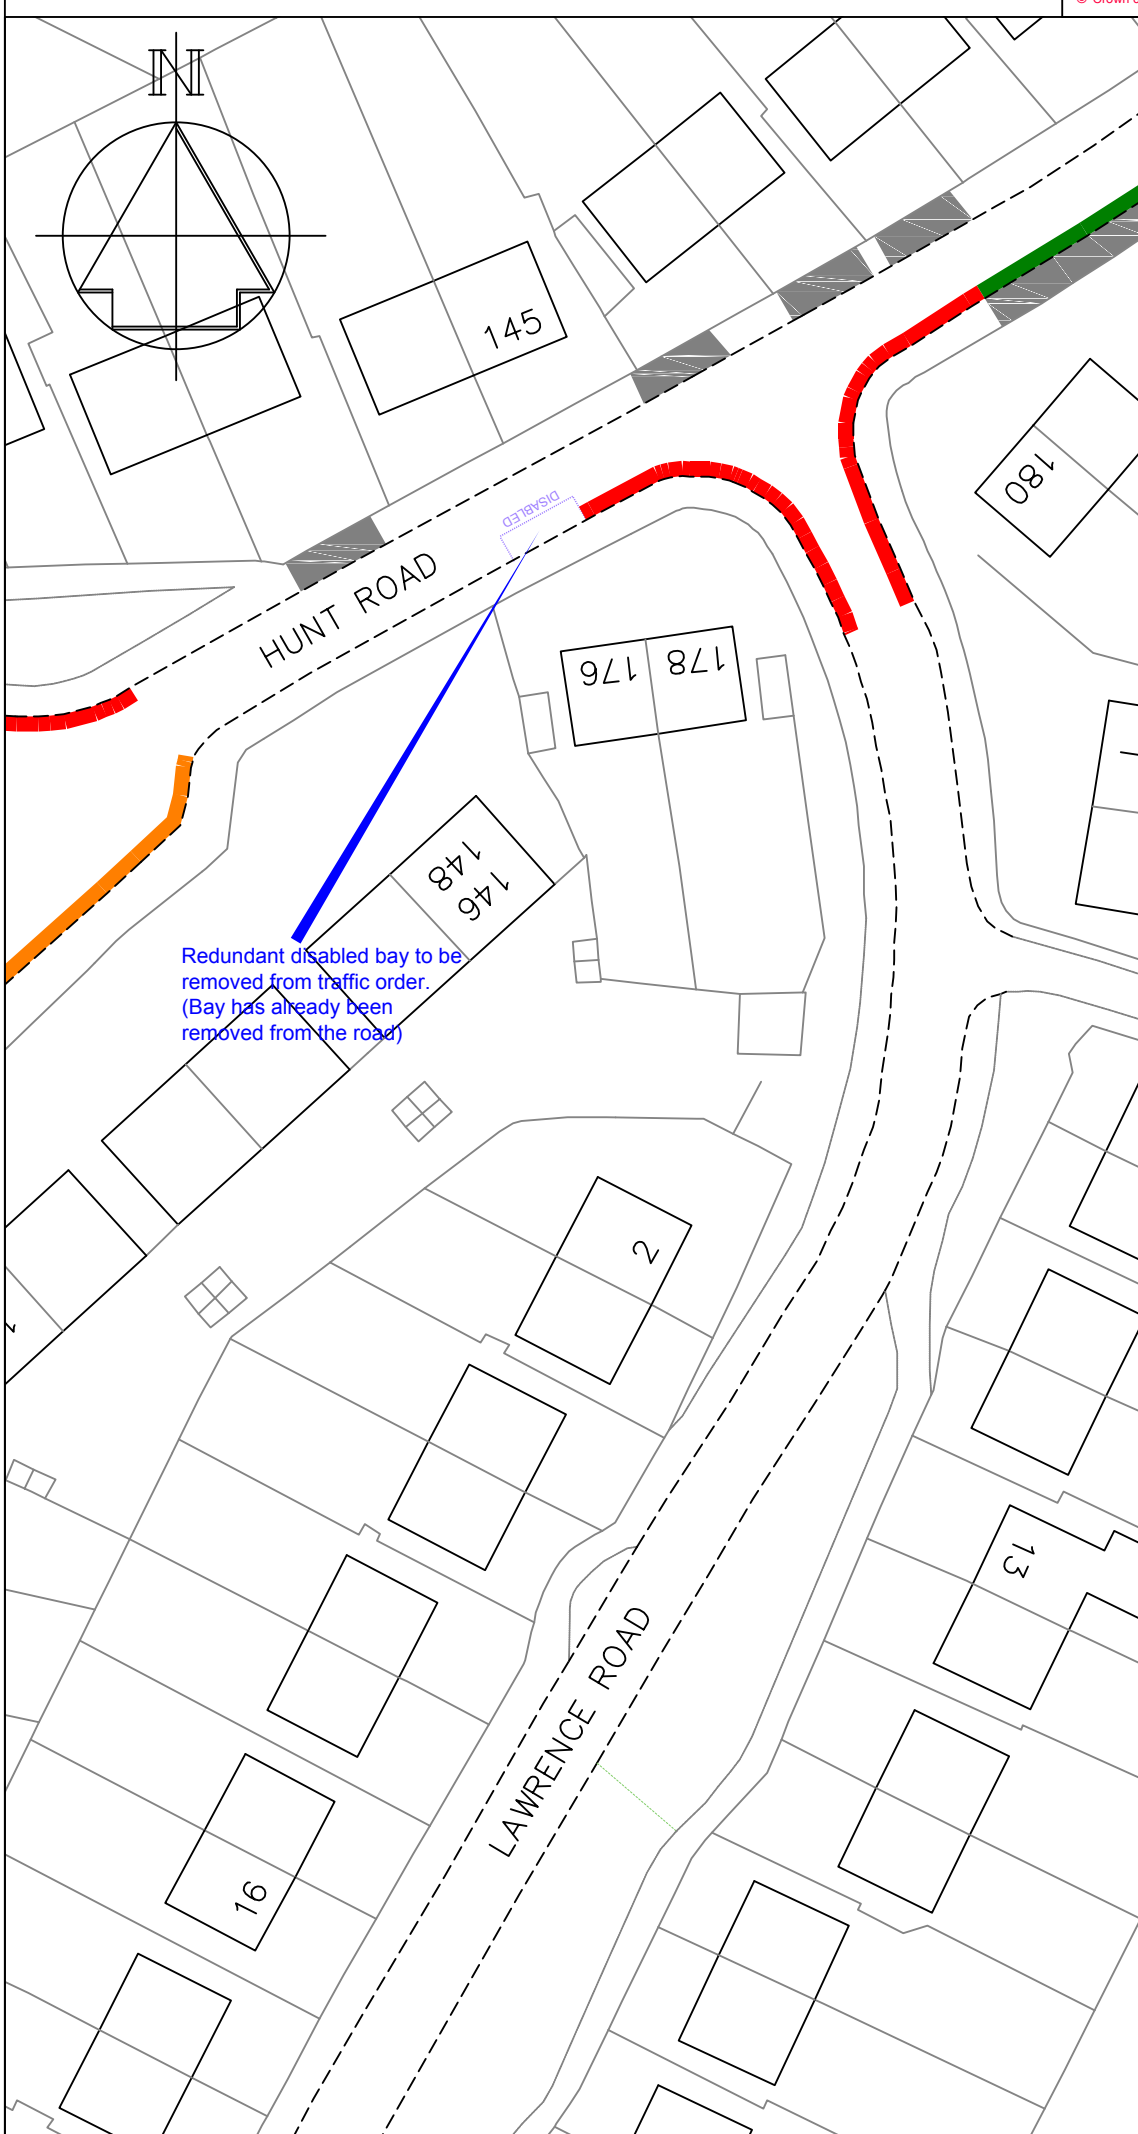


**Key**

- Existing 'No waiting at any time' (double yellow lines)
- Existing bus stop clearway
- Existing access protection marking (white line)
- Disabled bay to be deleted from traffic order (already removed on-street)

Redundant disabled bay to be removed from traffic order.  
(Bay has already been removed from the road)

Revision		Date
		STREETSCENE, LEISURE & TECHNICAL SERVICES
Transportation Team Gibson Building Gibson Drive Kings Hill West Malling Kent ME19 4LZ Tel: 01732 844522 Fax: 01732 876317		
Project Title <b>Local Parking Plan - Phase 8</b> Formal consultation		
Drawing Title <b>Tonbridge Hunt Road</b>		
Drawn ACB	Checked AY	Date 8/2015
Scale 1 : 500 @ A4		
Drawing No. DD/577/44		Rev

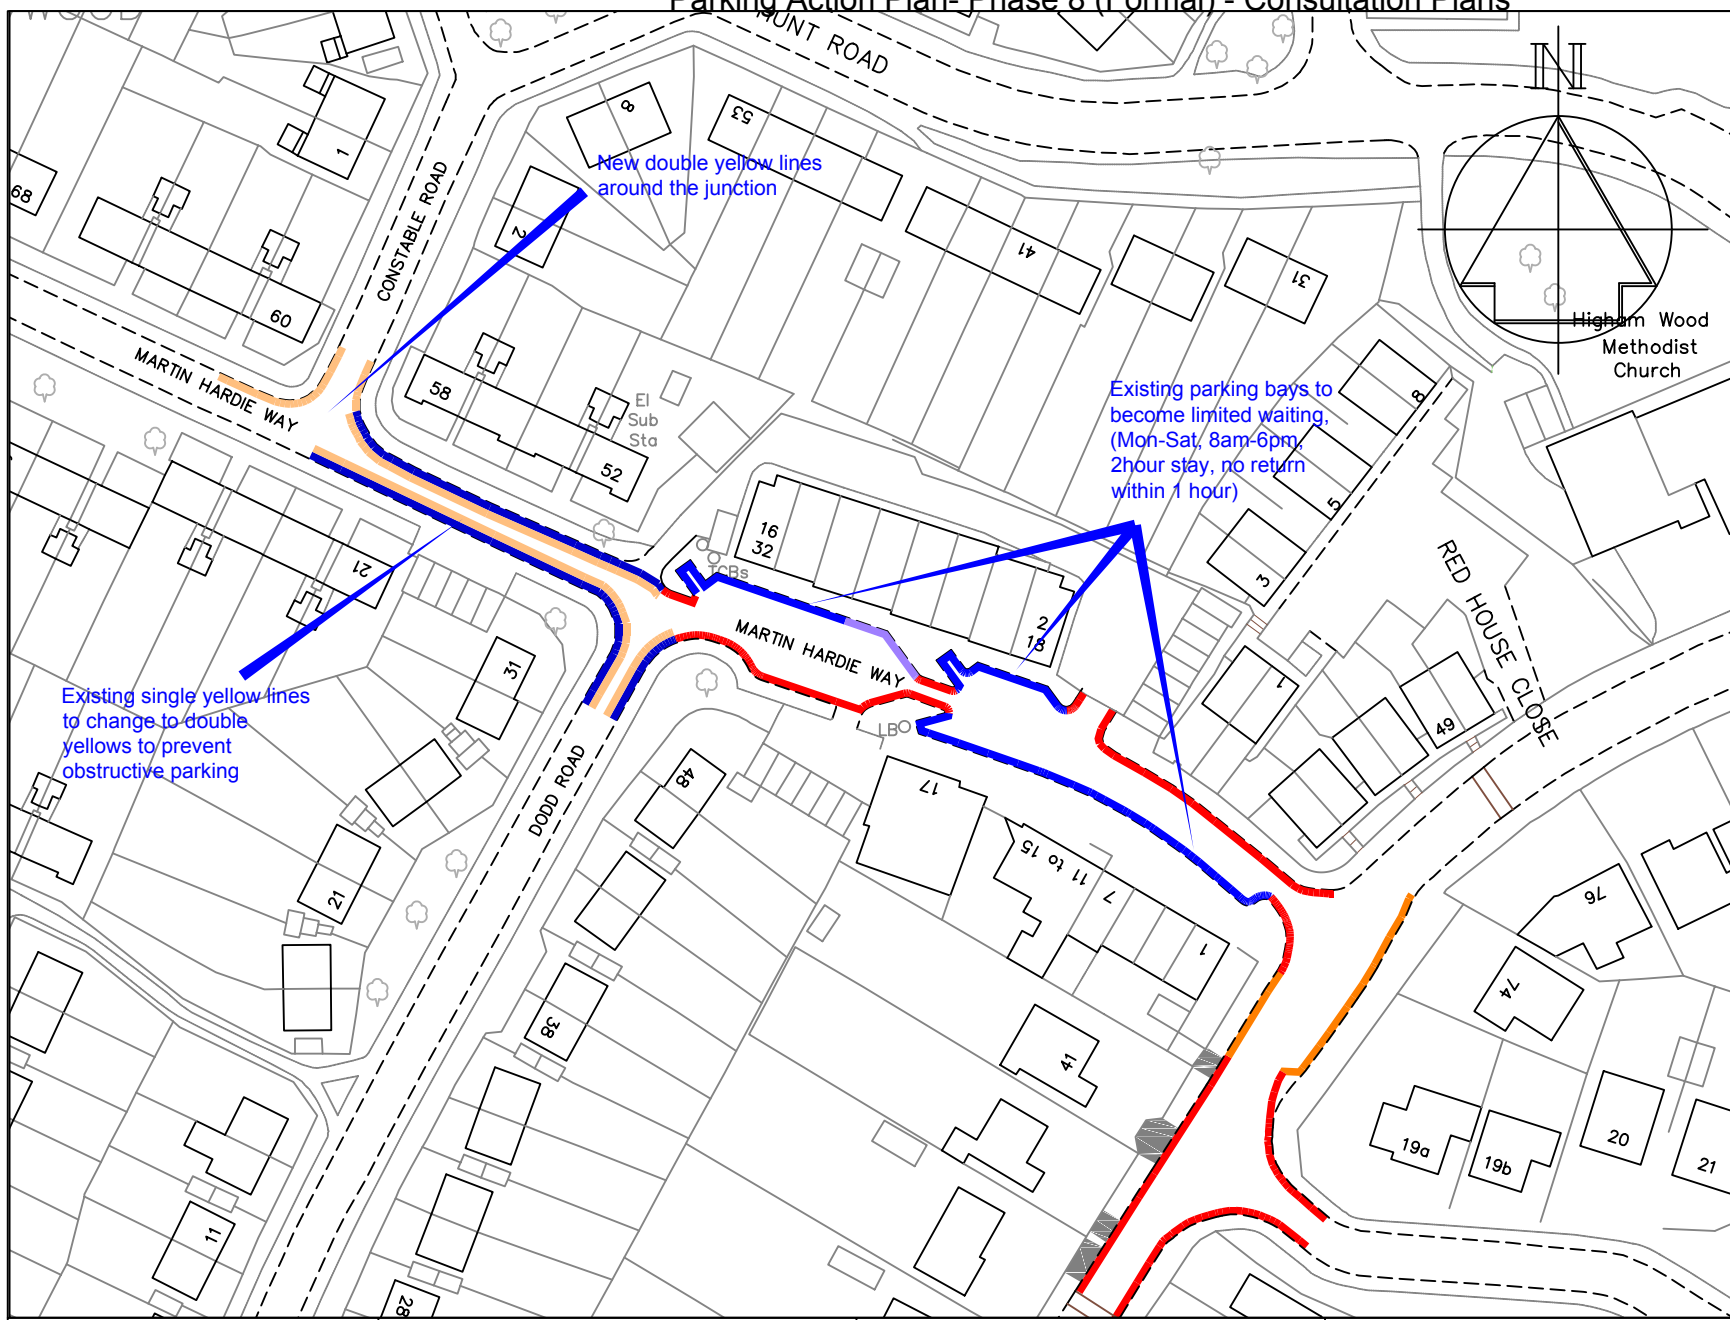

### Key

- Existing 'No waiting at any time' (double yellow lines)
- Existing 'No waiting, Mon-Sat 7am-7pm' (single yellow line)
- Existing 'Disabled' bay
- Proposed 'No waiting at any time' (double yellow lines)
- Existing bus stop clearway

**TONBRIDGE & MALLING**  
BOROUGH COUNCIL

STREETSCENE,  
LEISURE &  
TECHNICAL SERVICES


Transportation Team  
Gibson Building  
Gibson Drive  
Kings Hill  
West Malling  
Kent ME19 4LZ  
Tel: 01732 844522 Fax: 01732 876317

Project Title  
**Local Parking Plan - Phase 8**  
Formal consultation

Drawing Title  
**Tonbridge**  
Martin Hardie Way

A Extended to shops		10/15
Revision		Date
Drawn ACB	Checked AY	Date 8/2015
Scale 1: 1000 : A4		
Drawing No. DD/577/45		Rev A



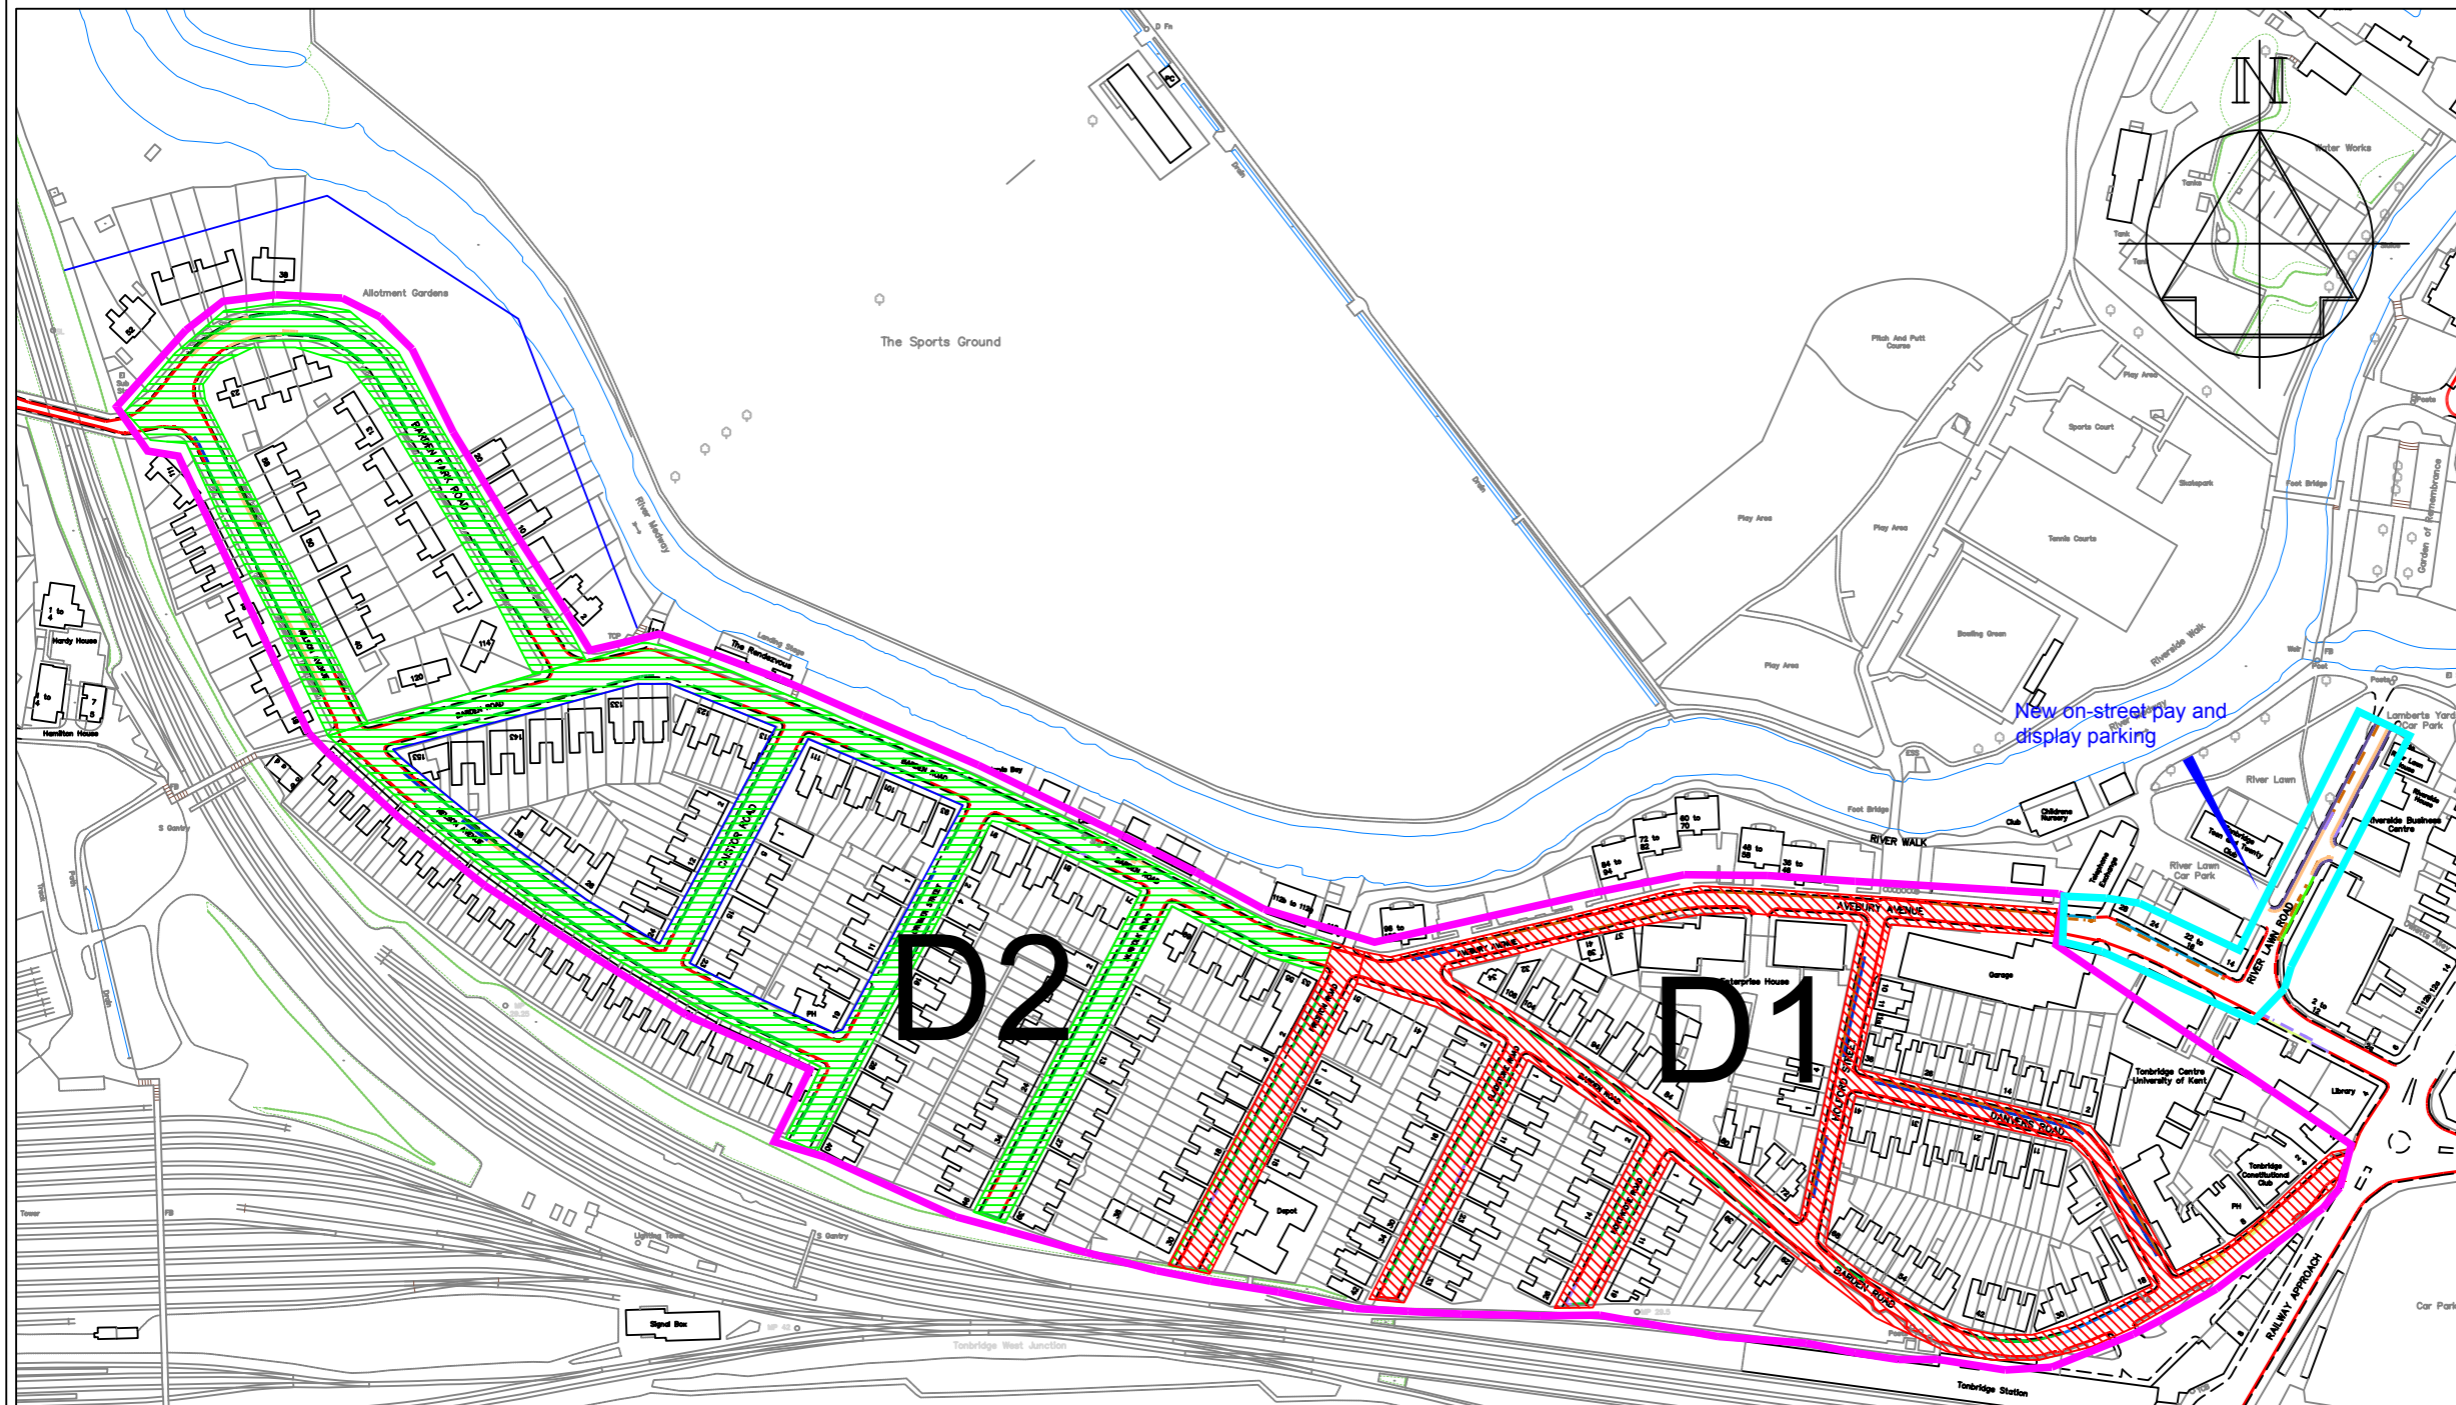

- Key**
- Existing parking area D
  - Proposed parking area D1  
Avebury Avenue (Telephone exchange to Barden Road)  
Holford Street (All)  
Danvers Road (All)  
Barden Road (East of Preston Road)  
Gladstone Road (All)  
Northcote Road (All)  
Preston Road (All)
  - Proposed parking area D2  
Norfolk Road (All)  
Caistor Road (All)  
Cromer Street (All)  
Nelson Avenue (All)  
Barden Road (West of Preston Road)  
Barden Park Road (all)
  - Proposed new Pay & Display area

**Changes to permit times**

Residents have requested additional enforcement of the permit parking restrictions, but this is difficult to do within in the 1 hour enforcement "windows". It is proposed to extend the times of the restrictions from 9.30-10.30am and 5-6pm to 9.30-11.30am and 4-6pm to enable larger areas to be patrolled in one visit.

**Changes to permit areas**

The existing parking permit area D is affected by its proximity to the town centre and the station. There is far more parking pressure at the station end of the area than at the western end, mainly associated with visitors to the area, but also the age and style of properties and the lack of off-street parking.

There are also issues with permit holders from the western end of the area parking close to the station as convenient parking when shopping or commuting.

The proposal is to subdivide the existing Area D permit area in to 2 separate permit areas (D1 & D2).

Resident permit holders within D1 could park within D1 & D2

Resident permit holders within D2 could park within D2 but not D1

**Changes to pay and display areas**

The existing pay and display parking in Holford Street and Danvers Road is underused and there is a strong demand from residents for these areas to be resident parking only.

There is also a strong demand for more managed short-stay parking close to the High Street, so we are proposing to relocate the pay and display parking machine from Holford Street and Danvers Road to the existing and new parking places River Lawn Road and the area outside the shops and restaurants on Avebury Avenue.

The existing pay and display parking on Avebury Avenue (to the west of the Telephone Exchange) will be retained.

A Zones changed		12/15
Revision		Date
Drawn ACB	Checked AY	Date 8/2015
Scale 1 : 2500 @ A3		
Drawing No. DD/577/46		Rev A




STREETSCENE,  
LEISURE &  
TECHNICAL SERVICES

Transportation Team  
Gibson Building  
Gibson Drive  
Kings Hill  
West Malling  
Kent ME19 4LZ  
Tel: 01732 844522 Fax: 01732 876317

Project Title  
Local Parking Plan - Phase 8  
Formal consultation

Drawing Title  
Tonbridge  
Area D - Changes to parking area codes and Pay & Display areas

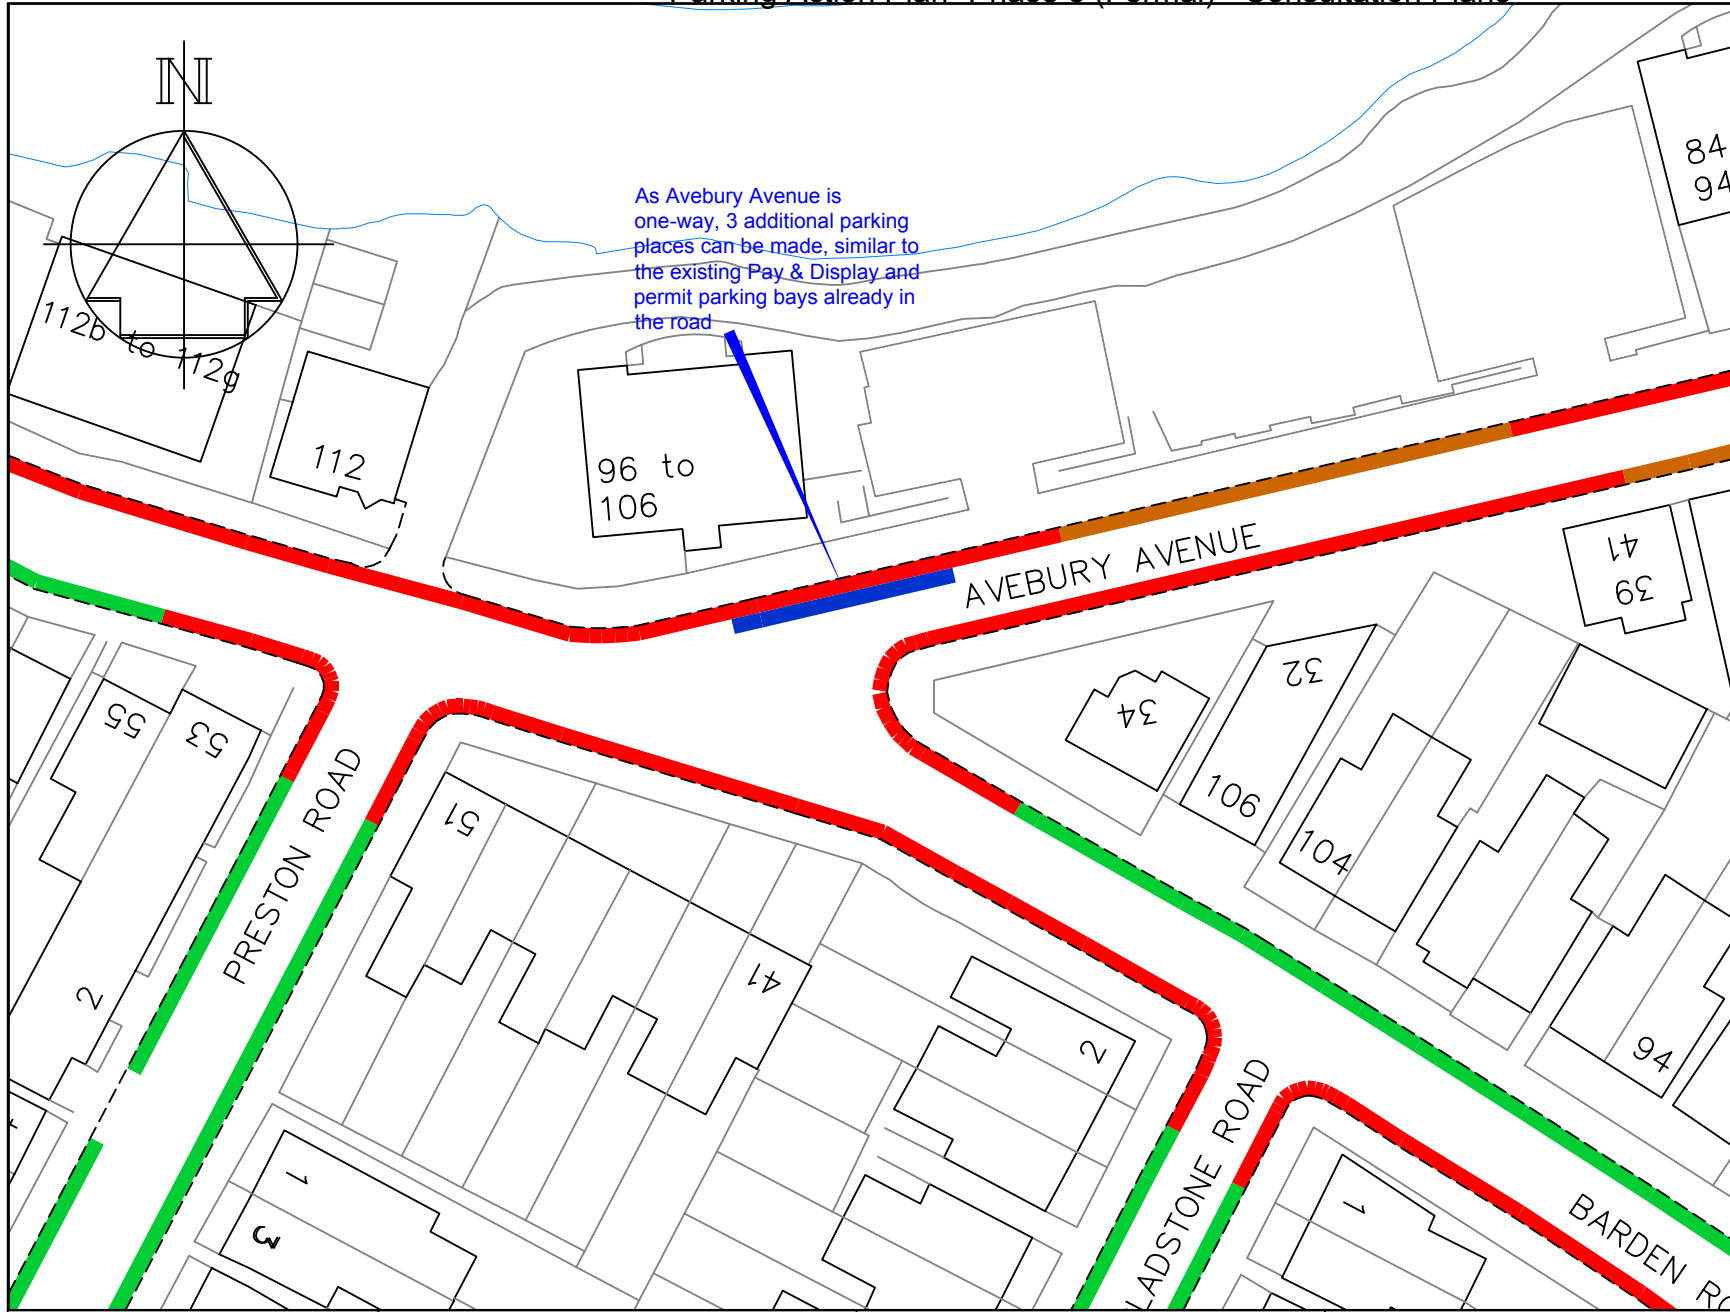

- Key**
- Existing 'No waiting at any time' (double yellow lines)
  - Existing 'Pay & Display, Mon-Sat, 8am-6pm and Area D permits' (parking bay)
  - Existing 'Permit holders only, Mon-Sat, 9.30-10.30am and 5-6pm Area D' (permit parking bay)
  - Proposed 'Pay & Display, Mon-Sat, 8am-6pm and Area D permits' (parking bay)



STREETSCENE,  
LEISURE &  
TECHNICAL SERVICES


**Transportation Team**  
Gibson Building  
Gibson Drive  
Kings Hill  
West Malling  
Kent ME19 4LZ  
Tel: 01732 844522 Fax: 01732 876317

Project Title  
**Local Parking Plan - Phase 8  
Formal consultation**

Drawing Title  
**Tonbridge  
Avebury Avenue (western end)**

Drawn <b>ACB</b>	Checked <b>AY</b>	Date <b>8/2015</b>
Scale <b>1 : 500 @ A4</b>		
Drawing No. <b>DD/577/47</b>		Rev



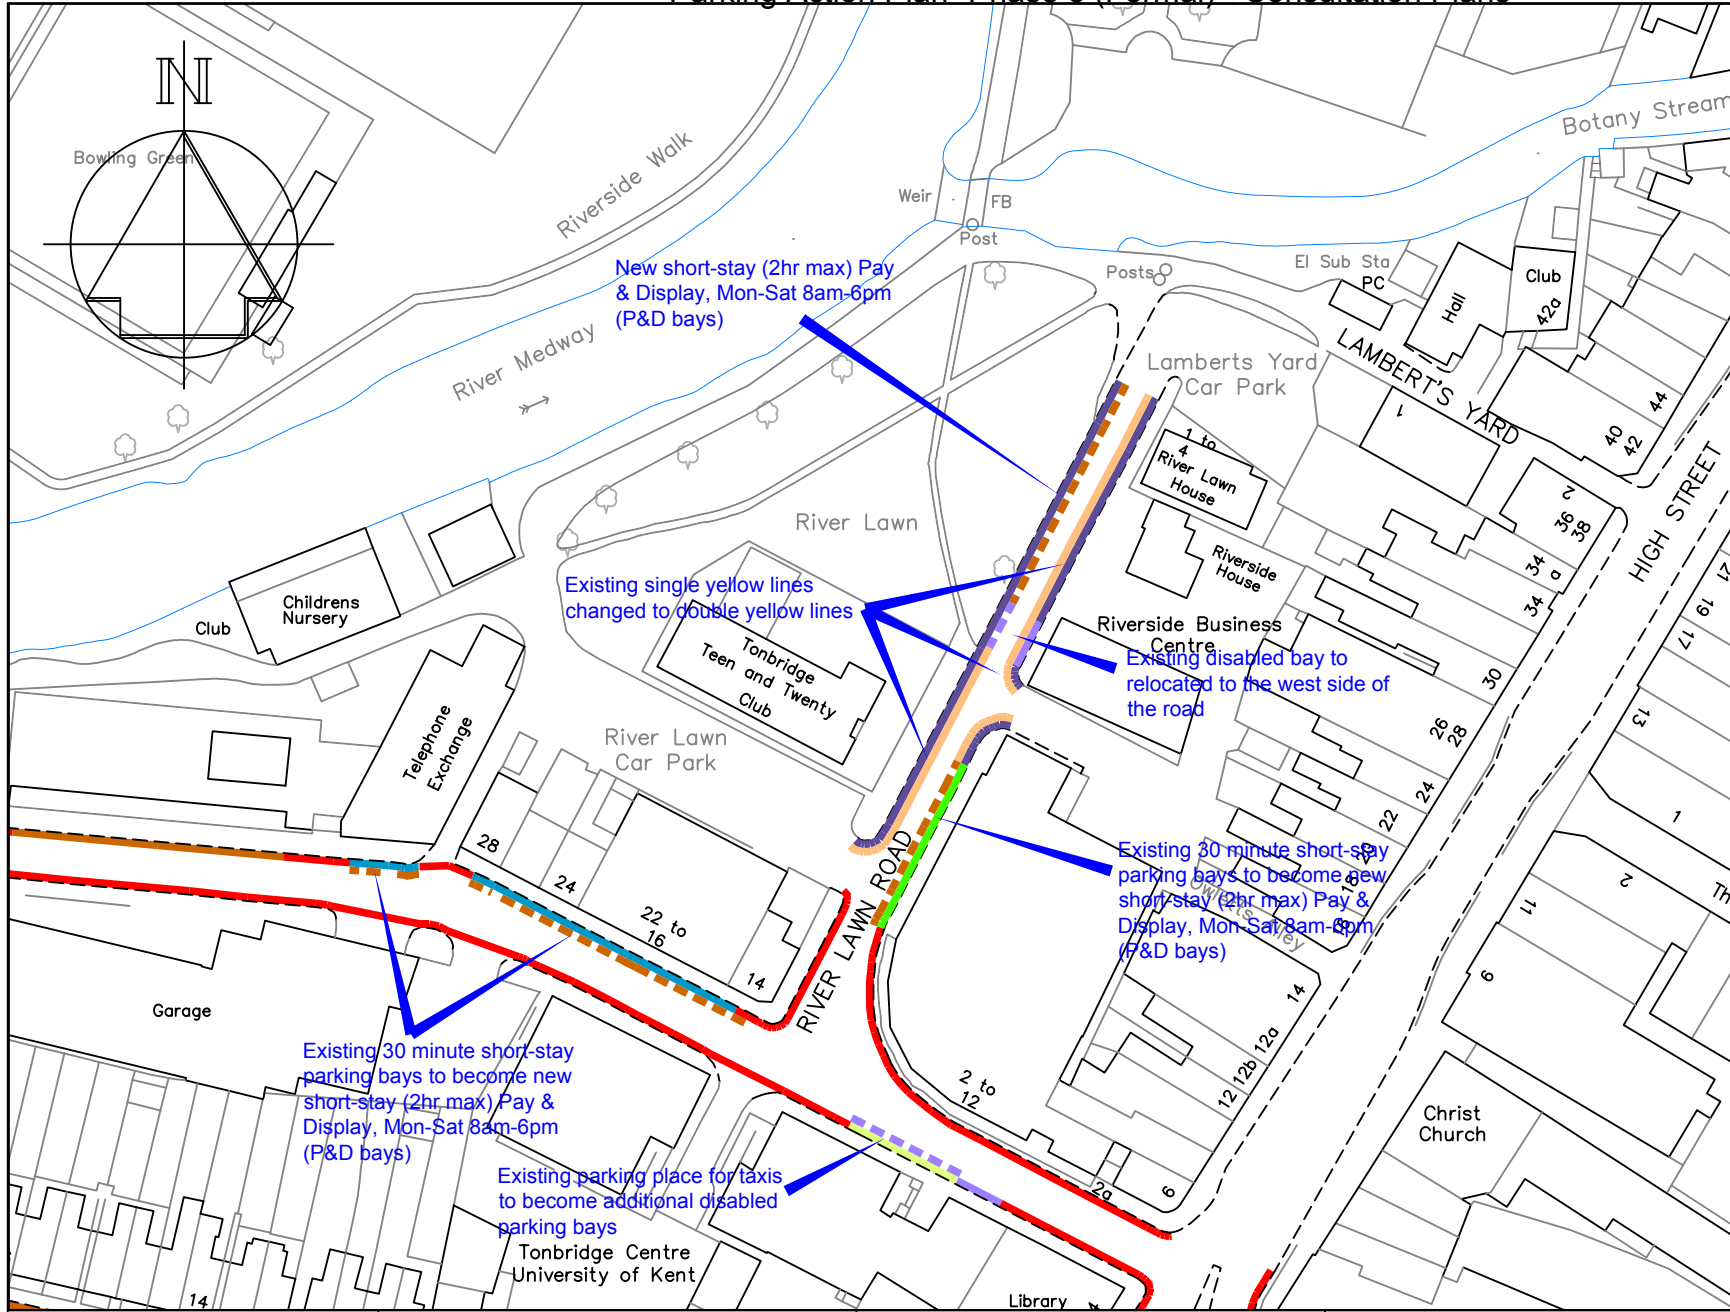

- ### Key
- Existing 'No waiting at any time' (double yellow lines)
  - Existing 'No waiting, 7am-7pm' (single yellow line)
  - Existing 'Limited waiting, Mon-Sat, 7am-7pm, 30min no return within 30min' (short-stay parking bay)
  - Proposed 'Pay & Display, Mon-Sat, 8am-6pm, 2hr max stay, no return 2 hours' (Pay & Display parking)
  - Proposed 'No waiting at any time' (double yellow lines)
  - Existing 'Limited waiting, 7am-7pm, 30min no return within 30min' (short-stay parking bay)
  - Existing disabled parking bay
  - Proposed disabled parking bay
  - Existing parking place for taxis
  - Existing 'Pay & Display, Mon-Sat, 8am-6pm, 3hr max stay, no return 3 hours' (Pay & Display parking)



**TONBRIDGE & MALLING**  
BOROUGH COUNCIL


STREETSCENE,  
LEISURE &  
TECHNICAL SERVICES

Transportation Team  
Gibson Building  
Gibson Drive  
Kings Hill  
West Malling  
Kent ME19 4LZ  
Tel: 01732 844522 Fax: 01732 876317

Project Title  
**Local Parking Plan - Phase 8**  
Formal consultation

Drawing Title  
**Tonbridge**  
Avebury Avenue &  
River Lawn Road

Drawn <b>ACB</b>	Checked <b>AY</b>	Date <b>8/2015</b>
Scale <b>1 : 1000 @ A4</b>		
Drawing No. <b>DD/577/48</b>		Rev

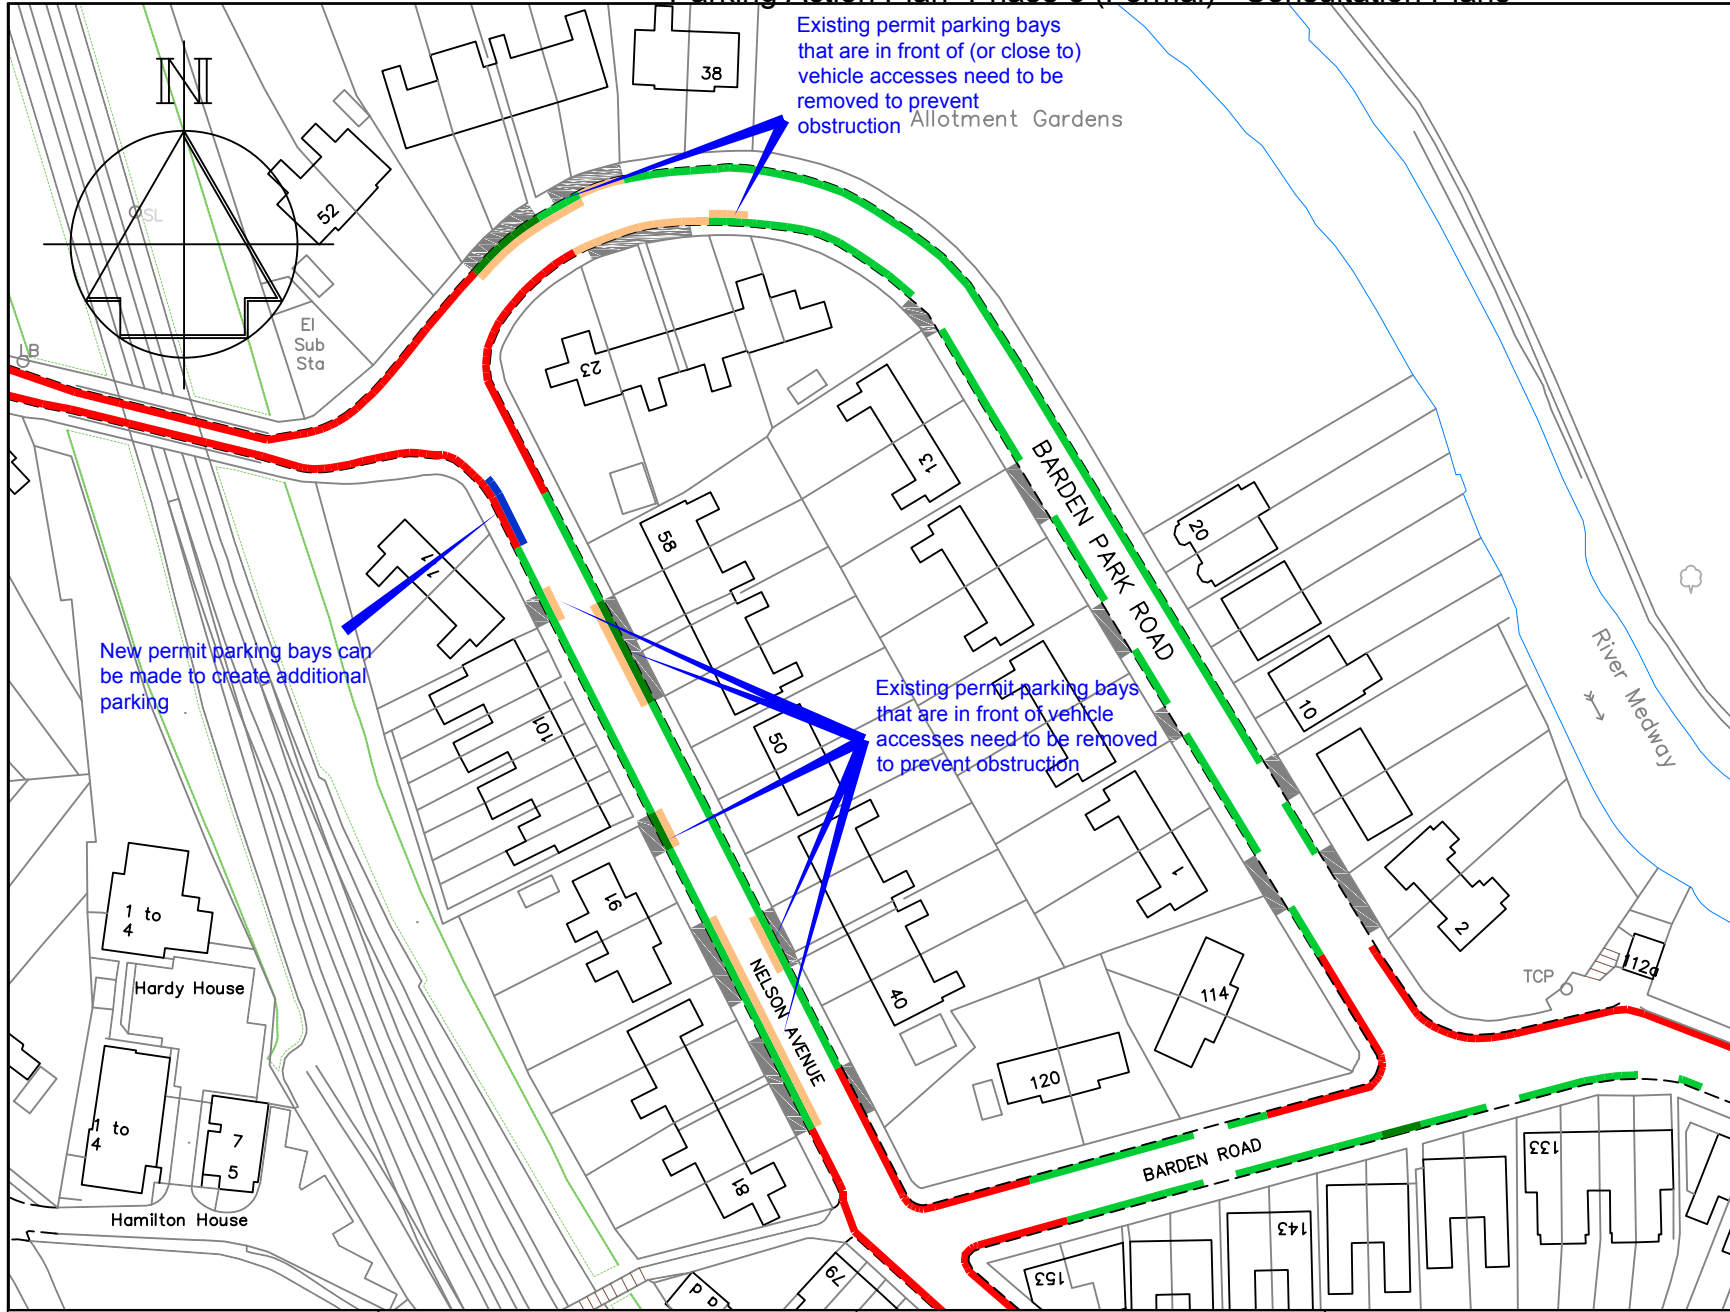

- Key**
- Existing 'No waiting at any time' (double yellow lines)
  - Existing Access Protection marking (white line)
  - Existing 'Permit holders only, Mon-Sat, 9.30-10.30am and 5-6pm Area D' (permit parking bay)
  - Proposed 'Permit holders only, Mon-Sat, 9.30-10.30am and 5-6pm Area D' (permit parking bay)
  - Proposed 'No waiting at any time' (double yellow lines)




Transportation Team  
Gibson Building  
Gibson Drive  
Kings Hill  
West Malling  
Kent ME19 4LZ  
Tel: 01732 844522 Fax: 01732 876317

Project Title  
Local Parking Plan - Phase 8  
Formal consultation

Drawing Title  
Tonbridge  
Barden Park Road and  
Nelson Avenue

Drawn <b>ACB</b>	Checked <b>AY</b>	Date <b>8/2015</b>
Scale 1 : 1000 @ A4		
Drawing No. <b>DD/577/49</b>		Rev

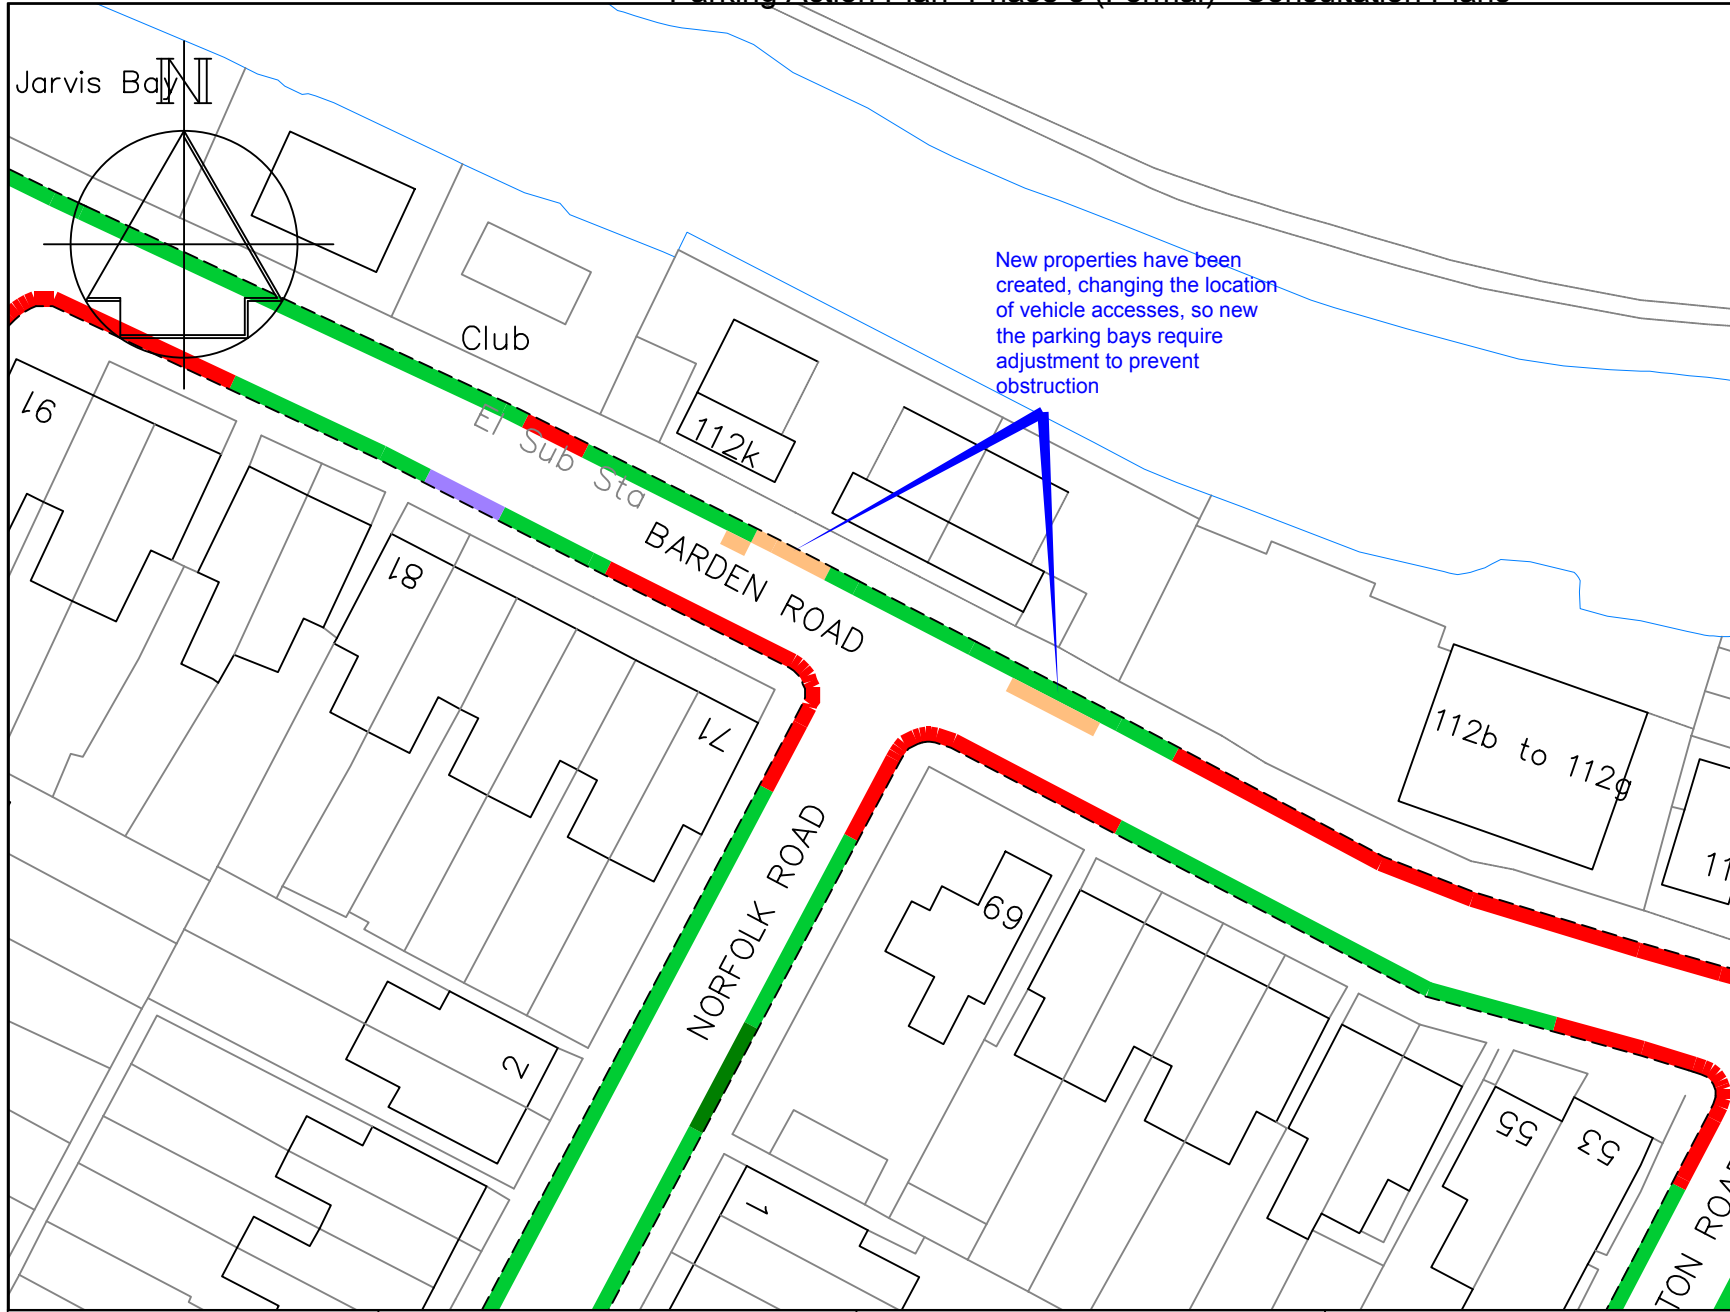

- Key**
- Existing 'No waiting at any time' (double yellow lines)
  - Existing disabled parking bay
  - Proposed 'No waiting at any time' (double yellow lines)
  - Existing 'Permit holders only, Mon-Sat, 9.30-10.30am and 5-6pm Area D' (permit parking bay)
  - Existing Access Protection marking (white line)




STREETSCENE,  
LEISURE &  
TECHNICAL SERVICES

**Transportation Team**  
Gibson Building  
Gibson Drive  
Kings Hill  
West Malling  
Kent ME19 4LZ  
Tel: 01732 844522 Fax: 01732 876317

Project Title  
**Local Parking Plan - Phase 8  
Formal consultation**

Drawing Title  
**Tonbridge  
Barden Road (near Norfolk Road)**

Drawn <b>ACB</b>	Checked <b>AY</b>	Date <b>8/2015</b>
Scale <b>1 : 500 @ A4</b>		
Drawing No. <b>DD/577/50</b>		Rev

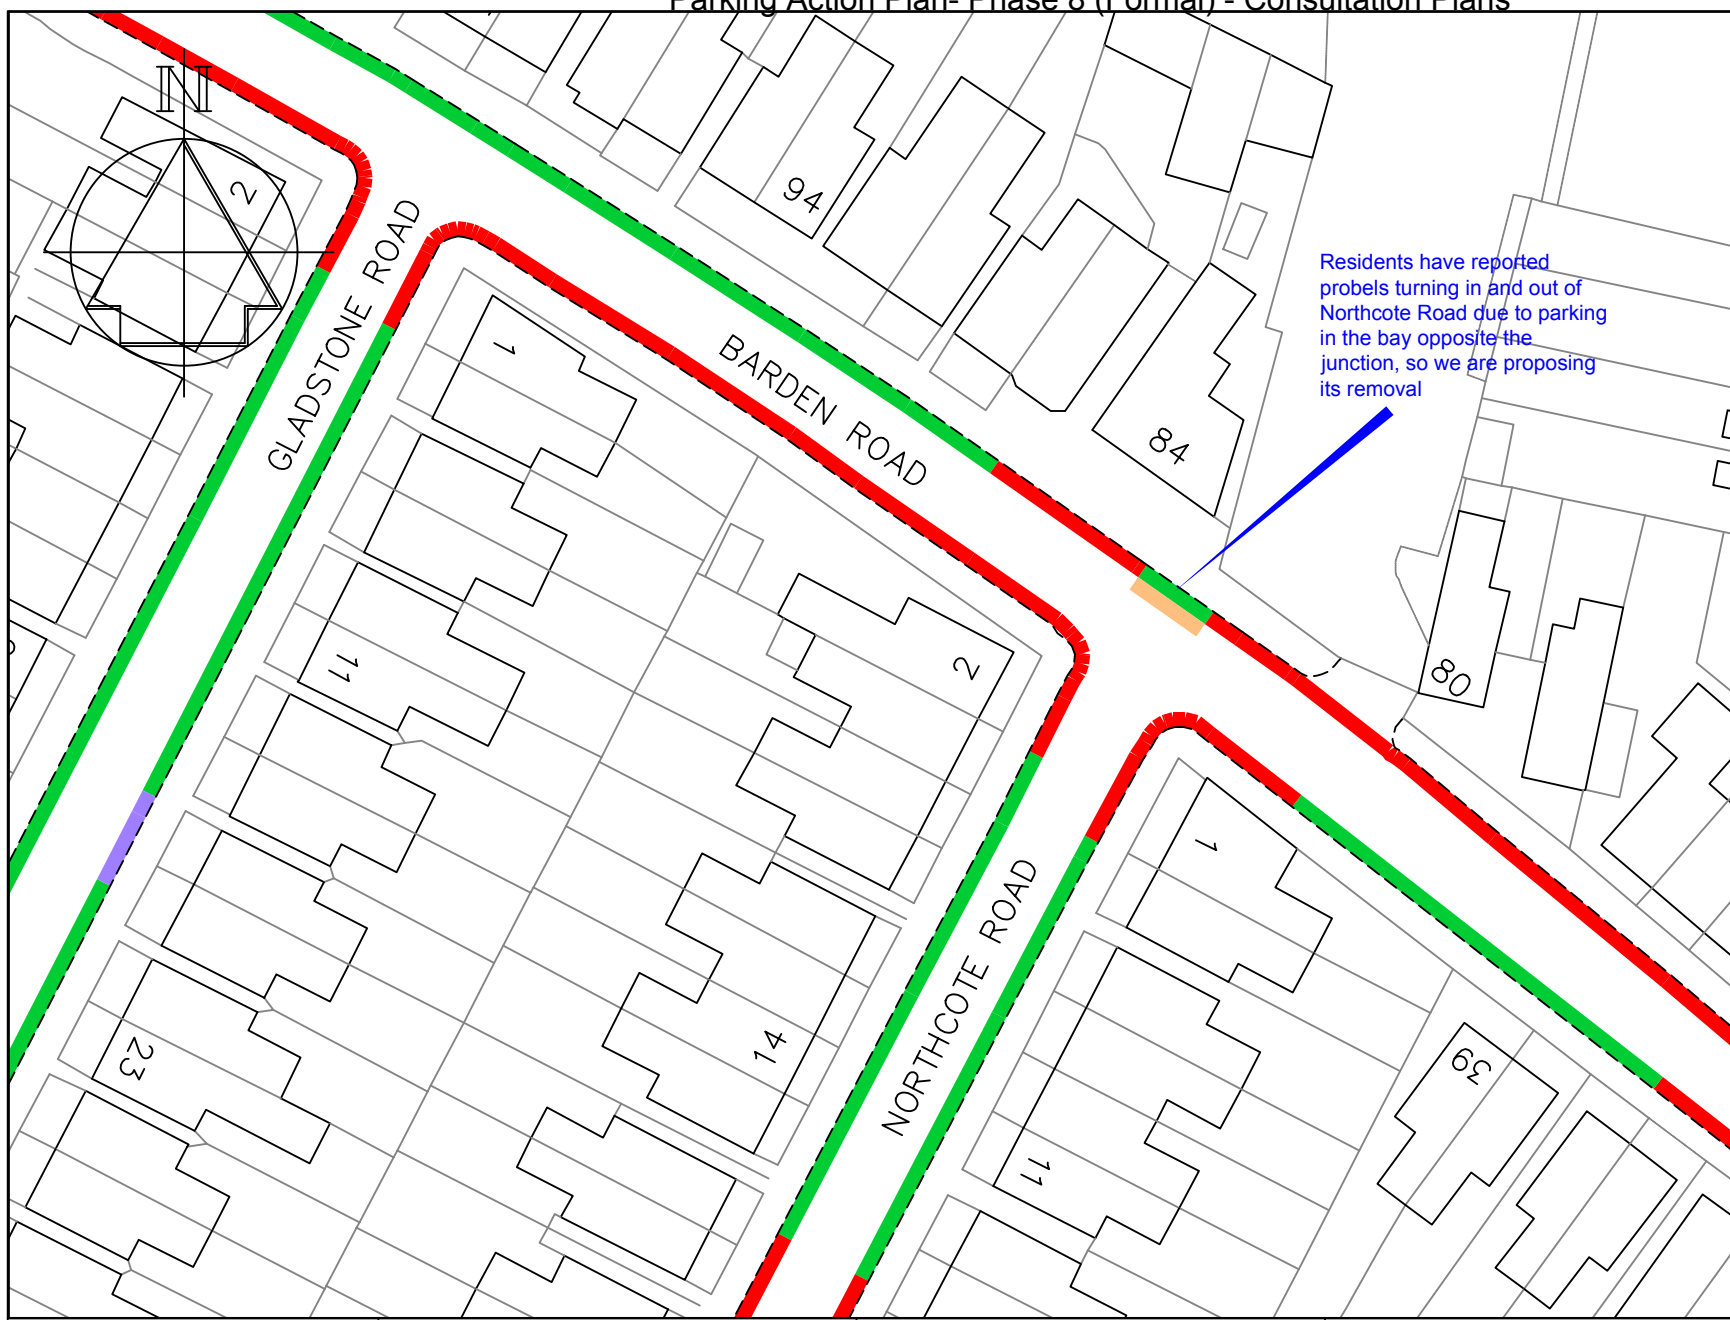

- Key**
- Existing 'No waiting at any time' (double yellow lines)
  - Existing disabled parking bay
  - Proposed 'No waiting at any time' (double yellow lines)
  - Existing 'Permit holders only, Mon-Sat, 9.30-10.30am and 5-6pm Area D' (permit parking bay)



STREETSCENE,  
LEISURE &  
TECHNICAL SERVICES


**Transportation Team**  
Gibson Building  
Gibson Drive  
Kings Hill  
West Malling  
Kent ME19 4LZ  
Tel: 01732 844522 Fax: 01732 876317

Project Title  
**Local Parking Plan - Phase 8  
Formal consultation**

Drawing Title  
**Tonbridge  
Barden Road (near Northcote Road)**

Drawn <b>ACB</b>	Checked <b>AY</b>	Date <b>8/2015</b>
Scale <b>1 : 500 @ A4</b>		
Drawing No. <b>DD/577/51</b>		Rev



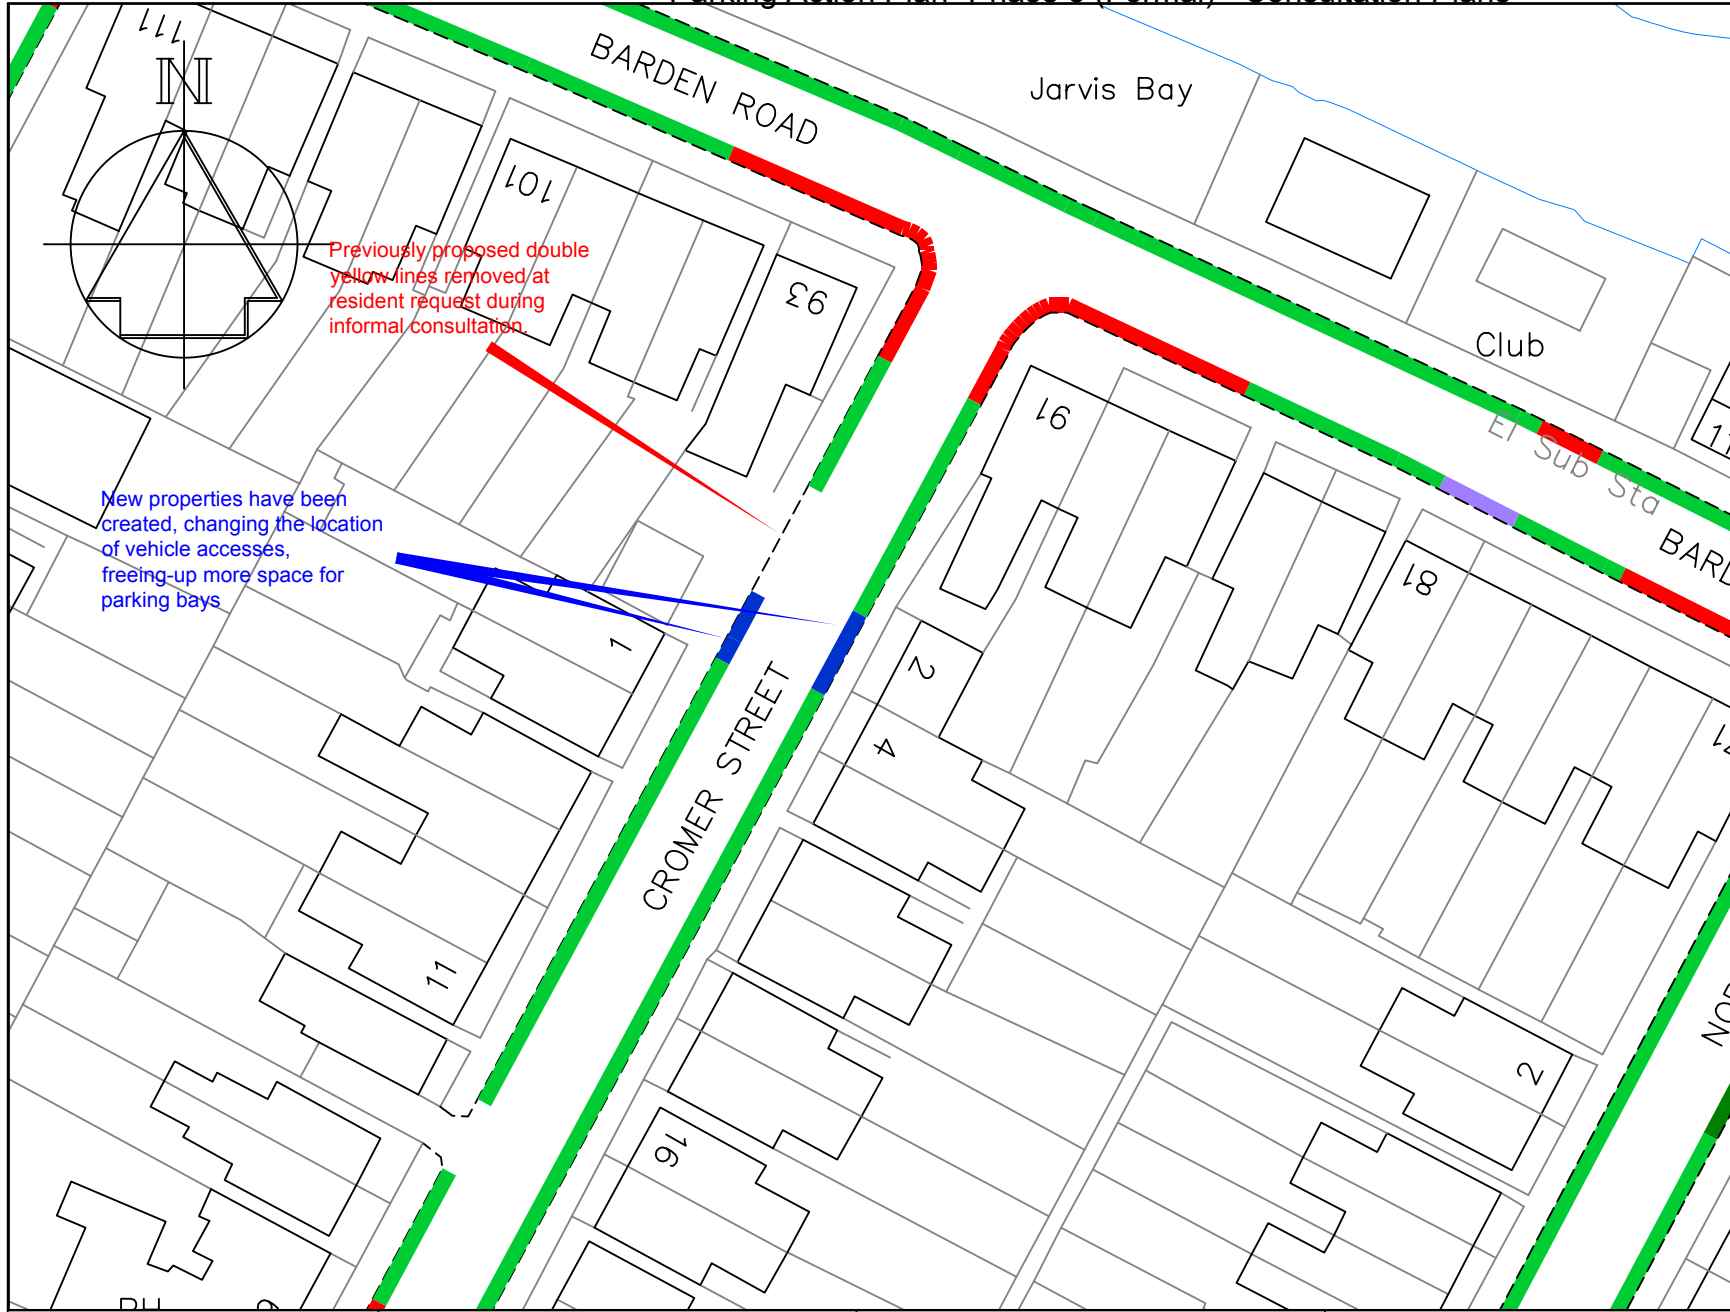

Previously proposed double yellow lines removed at resident request during informal consultation.

New properties have been created, changing the location of vehicle accesses, freeing-up more space for parking bays

- ### Key
- Existing 'No waiting at any time' (double yellow lines)
  - Existing disabled parking bay
  - Proposed 'No waiting at any time' (double yellow lines)
  - Existing 'Permit holders only, Mon-Sat, 9.30-10.30am and 5-6pm Area D' (permit parking bay)
  - Proposed 'Permit holders only, Mon-Sat, 9.30-10.30am and 5-6pm Area D' (permit parking bay)

A DYL deleted		11/15
Revision		Date
Drawn ACB	Checked AY	Date 8/2015
Scale 1 : 500 @ A4		
Drawing No. DD/577/52		Rev A



**TONBRIDGE & MALLING**  
BOROUGH COUNCIL


STREETSCENE,  
LEISURE &  
TECHNICAL SERVICES

**Transportation Team**  
Gibson Building  
Gibson Drive  
Kings Hill  
West Malling  
Kent ME19 4LZ  
Tel: 01732 844522 Fax: 01732 876317

Project Title  
**Local Parking Plan - Phase 8  
Formal consultation**

Drawing Title  
**Tonbridge  
Cromer Street**



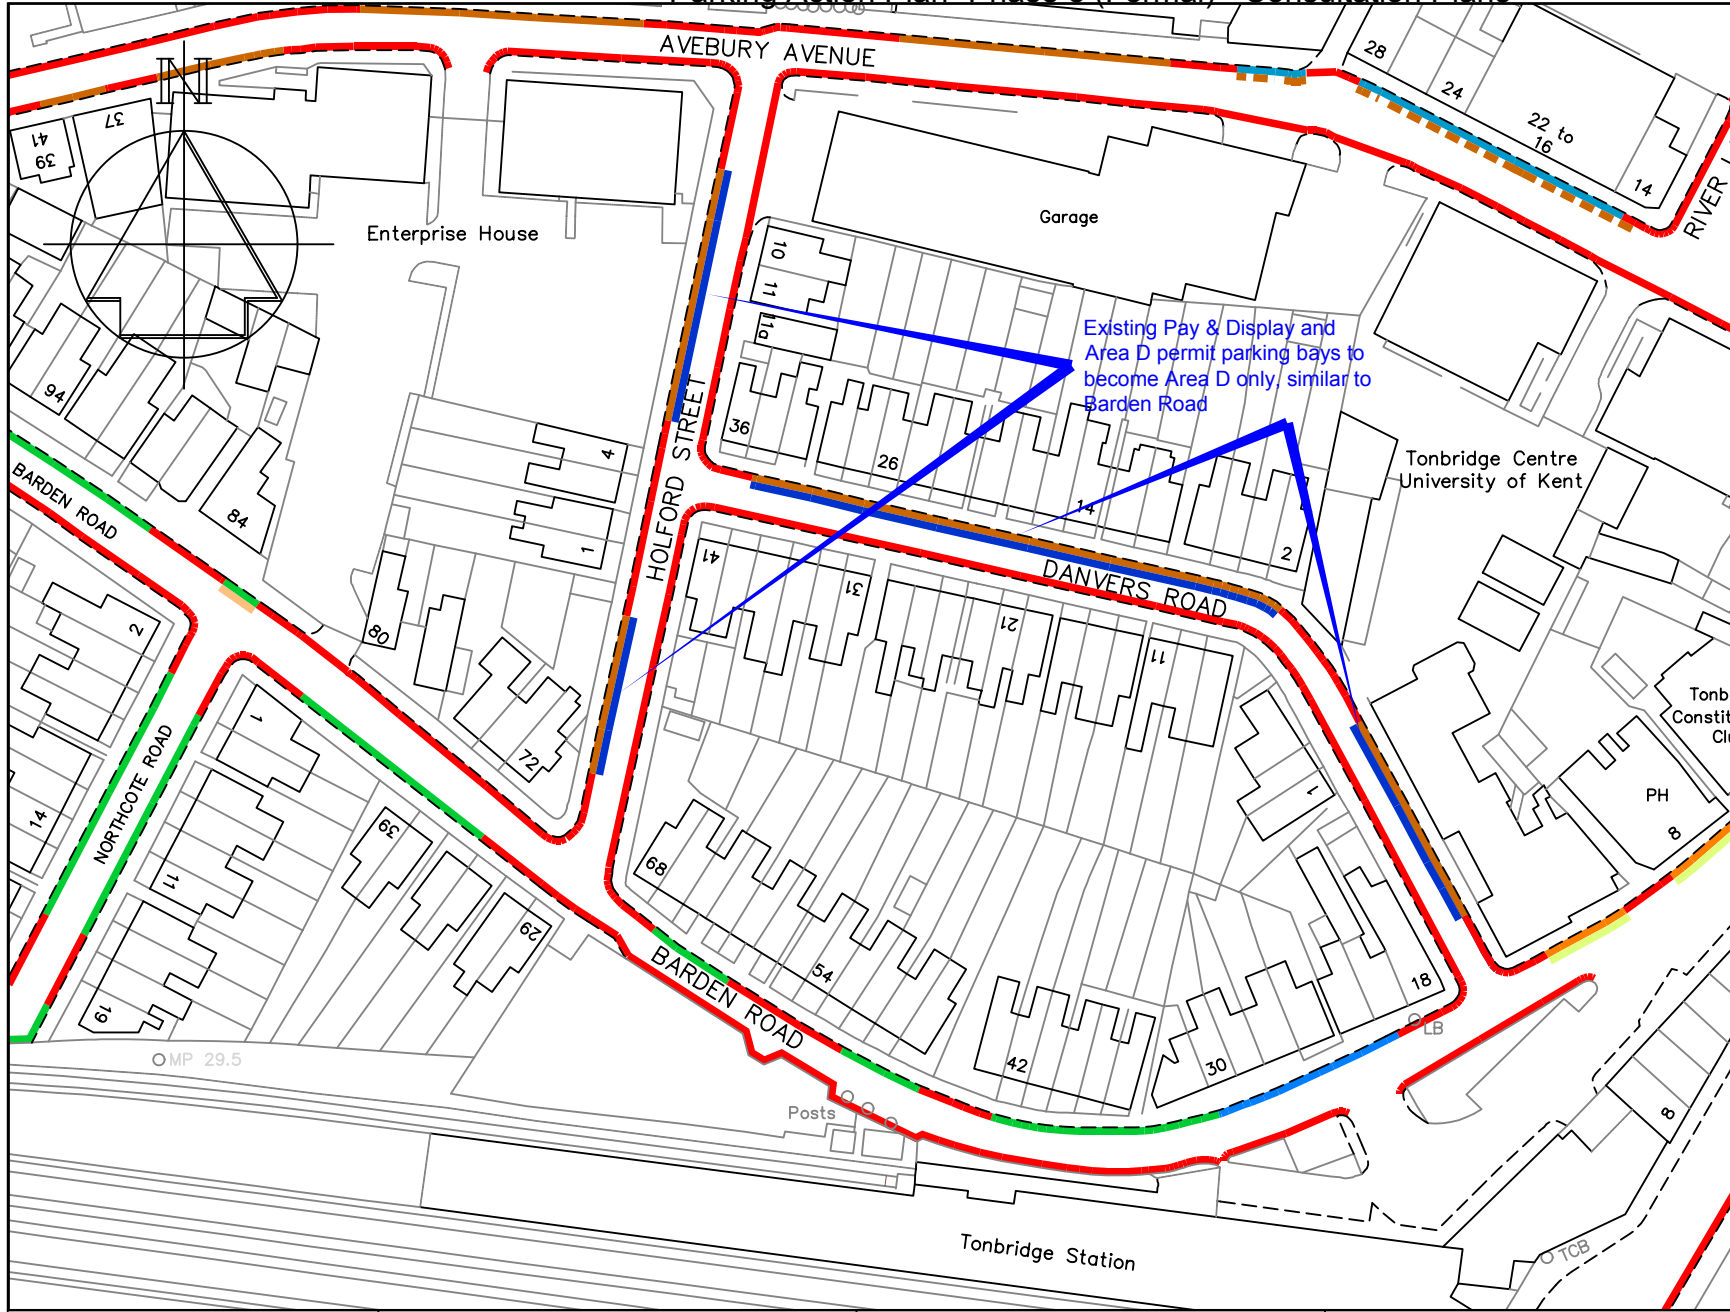

- Key**
- Existing 'No waiting at any time' (double yellow lines)
  - Existing 'Pay & Display, Mon-Sat, 8am-6pm, 2hr max stay, no return 2 hours and Area D permits (Pay & Display and permit parking)
  - Proposed 'Permit holders only, Mon-Sat, 9.30am-11.30am & 4pm-6pm Area D permits (permit parking bays)


A Permit time changed		01/16
Revision		Date
Drawn ACB	Checked AY	Date 8/2015
Scale 1 : 1000 @ A4		
Drawing No. DD/577/53		Rev A



Transportation Team  
 Gibson Building  
 Gibson Drive  
 Kings Hill  
 West Malling  
 Kent ME19 4LZ  
 Tel: 01732 844522 Fax: 01732 876317

Project Title  
 Local Parking Plan - Phase 8  
 Formal consultation

Drawing Title  
 Tonbridge  
 Holford Street and Danvers Road

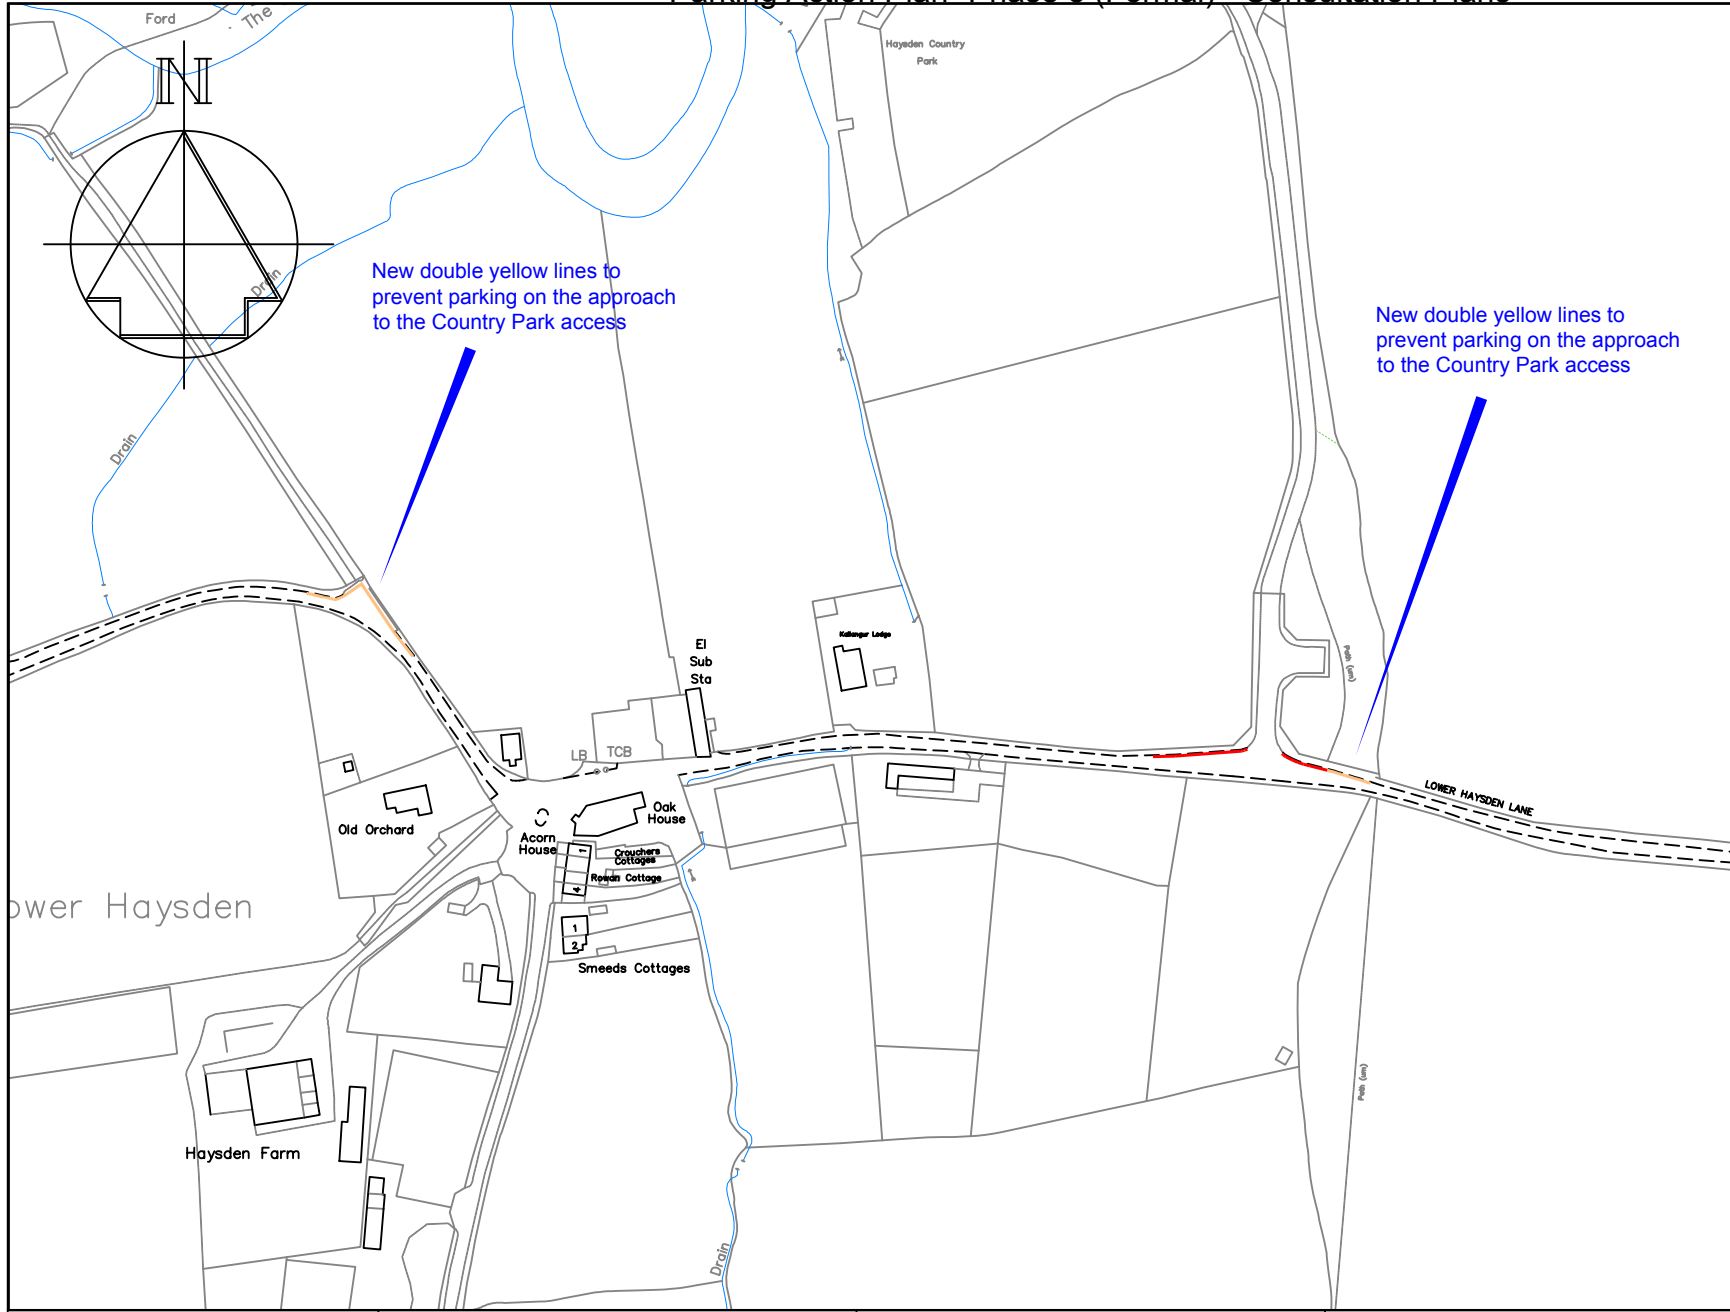

### Key

- Existing 'No waiting at any time' (double yellow lines)
- Proposed 'No waiting at any time' (double yellow lines)



**TONBRIDGE & MALLING**  
BOROUGH COUNCIL


STREETSCENE,  
LEISURE &  
TECHNICAL SERVICES

**Transportation Team**  
Gibson Building  
Gibson Drive  
Kings Hill  
West Malling  
Kent ME19 4LZ  
Tel: 01732 844522 Fax: 01732 876317

**Project Title**  
Local Parking Plan - Phase 8  
Formal consultation

**Drawing Title**  
Tonbridge  
Lower Haydesden Country Park  
entrances

A West access added		11/15
Revision		Date
Drawn ACB	Checked AY	Date 8/2015
Scale 1 : 2500 @ A4		
Drawing No. DD/577/54		Rev A

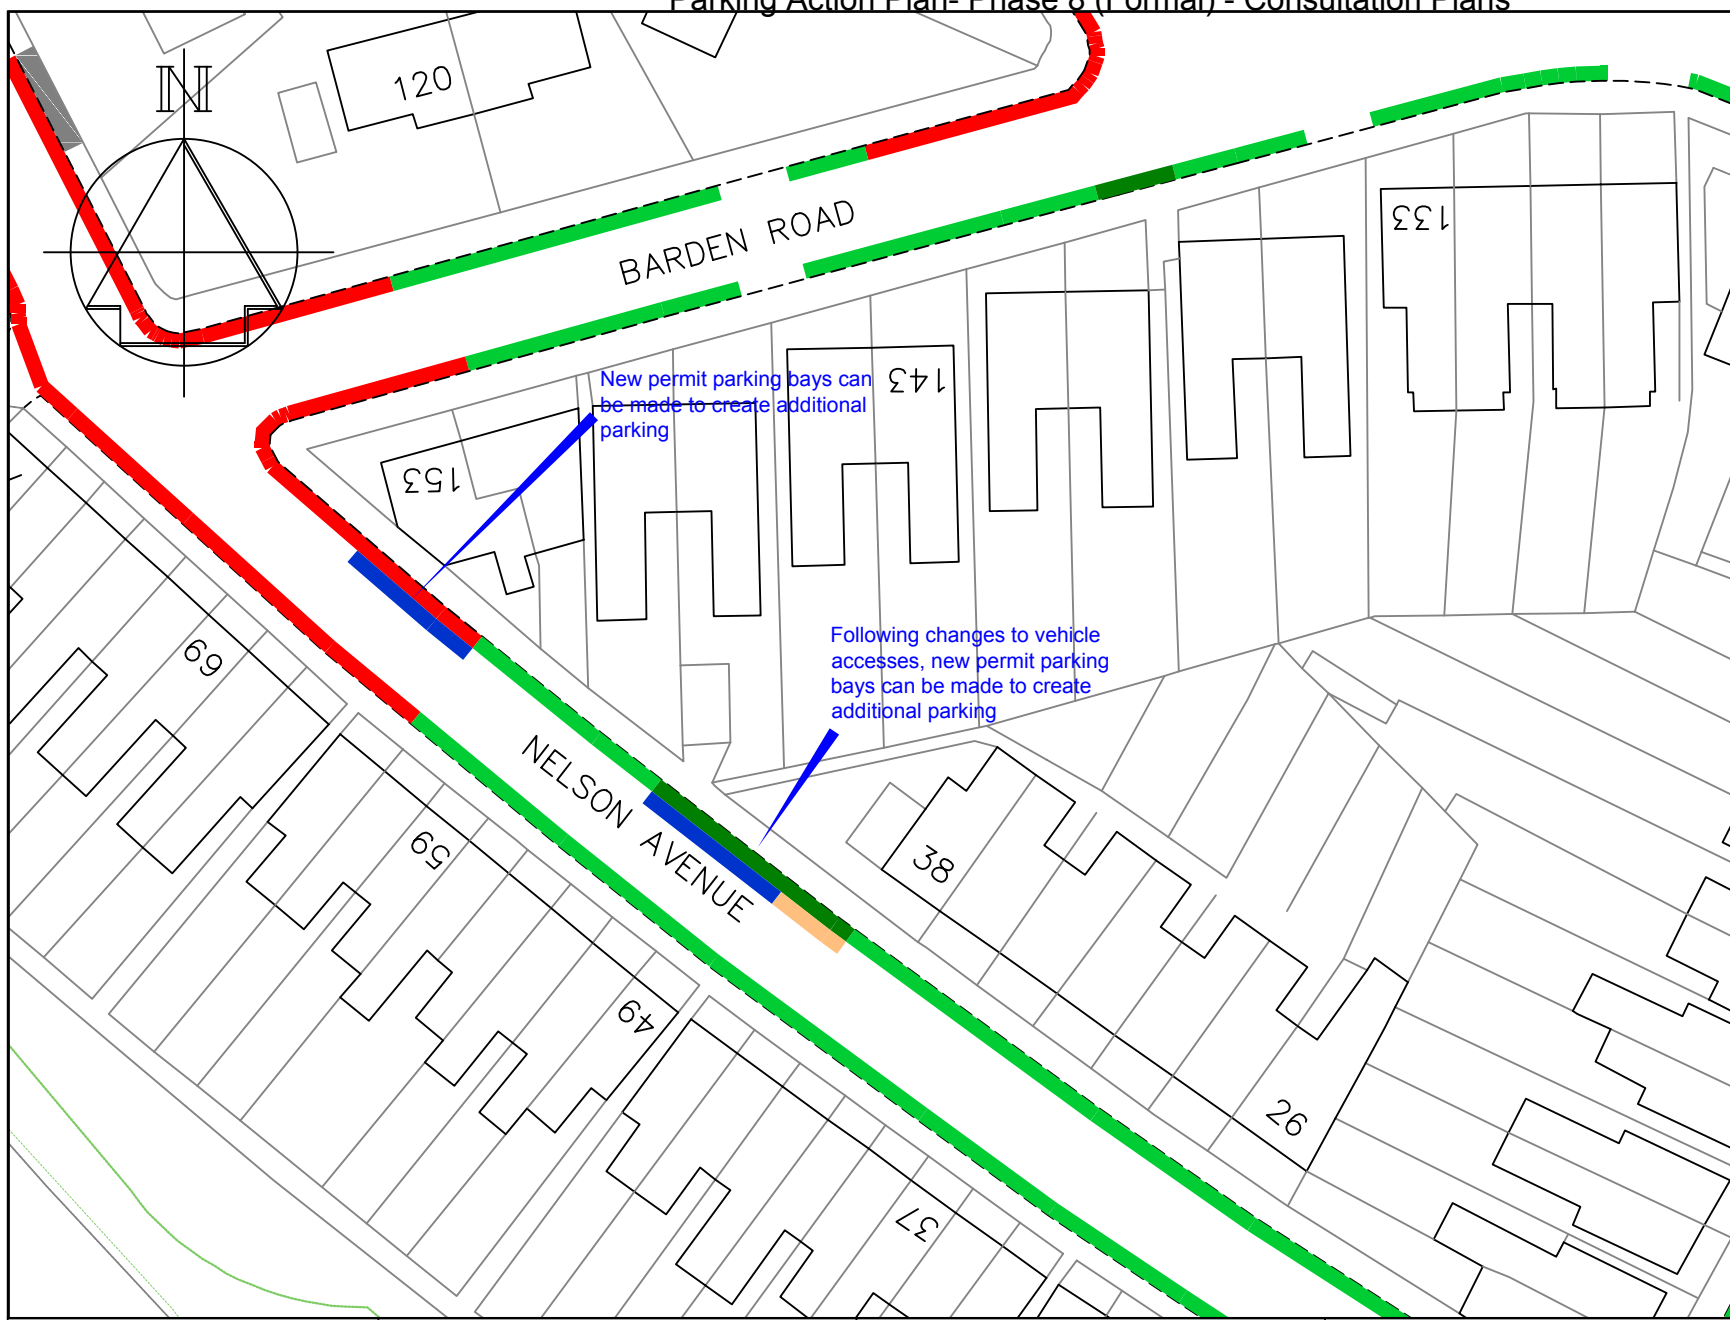

- Key**
- Existing 'No waiting at any time' (double yellow lines)
  - Existing Access Protection marking (white line)
  - Existing 'Permit holders only, Mon-Sat, 9.30-10.30am and 5-6pm Area D' (permit parking bay)
  - Proposed 'Permit holders only, Mon-Sat, 9.30-10.30am and 5-6pm Area D' (permit parking bay)
  - Proposed 'No waiting at any time' (double yellow lines)

**TONBRIDGE & MALLING**  
BOROUGH COUNCIL

STREETSCENE,  
LEISURE &  
TECHNICAL SERVICES

Transportation Team  
Gibson Building  
Gibson Drive  
Kings Hill  
West Malling  
Kent ME19 4LZ  
Tel: 01732 844522 Fax: 01732 876317


Project Title  
**Local Parking Plan - Phase 8**  
Formal consultation

Drawing Title  
**Tonbridge**  
Nelson Avenue

Drawn <b>ACB</b>	Checked <b>AY</b>	Date <b>8/2015</b>
---------------------	----------------------	-----------------------

Scale **1 : 500 @ A4**

Drawing No. <b>DD/577/55</b>	Rev
---------------------------------	-----

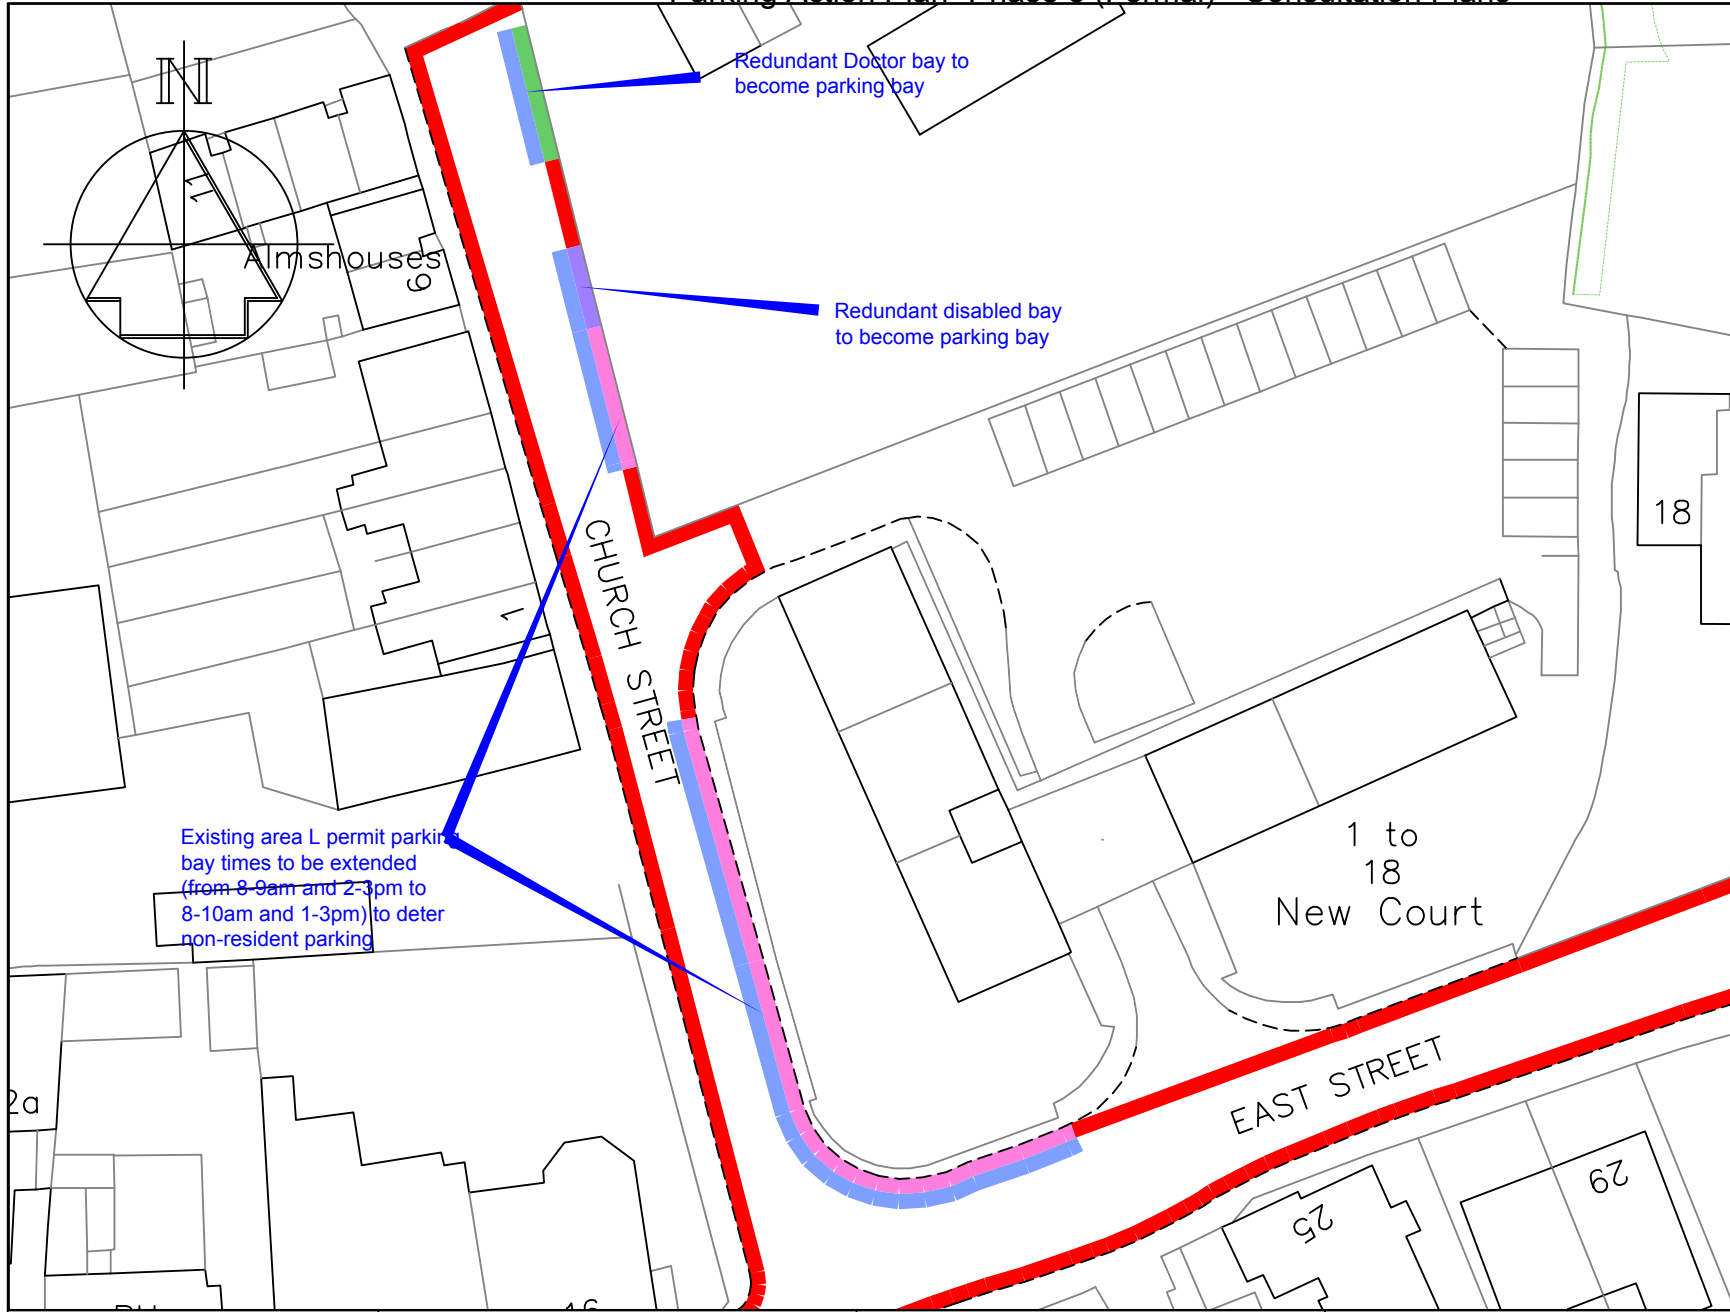

**Key**

- Existing 'No waiting at any time' (double yellow lines)
- Existing 'Permits holders only, Mon-Sat, 8-9am & 2-3pm, Area L
- Existing 'Doctor' parking bay
- Existing 'Disabled' parking bay
- Proposed 'Permits holders only, Mon-Sat, 8-10am & 1-3pm, Area L



**TONBRIDGE & MALLING**  
BOROUGH COUNCIL


STREETSCENE,  
LEISURE &  
TECHNICAL SERVICES

Transportation Team  
Gibson Building  
Gibson Drive  
Kings Hill  
West Malling  
Kent ME19 4LZ  
Tel: 01732 844522 Fax: 01732 876317

Project Title  
**Local Parking Plan - Phase 8**  
Formal consultation

Drawing Title  
**Tonbridge**  
Church Street, East Street & Lyons  
Crescent

Drawn <b>ACB</b>	Checked <b>AY</b>	Date <b>8/2015</b>
Scale <b>1 : 500 @ A4</b>		
Drawing No. <b>DD/577/57</b>		Rev

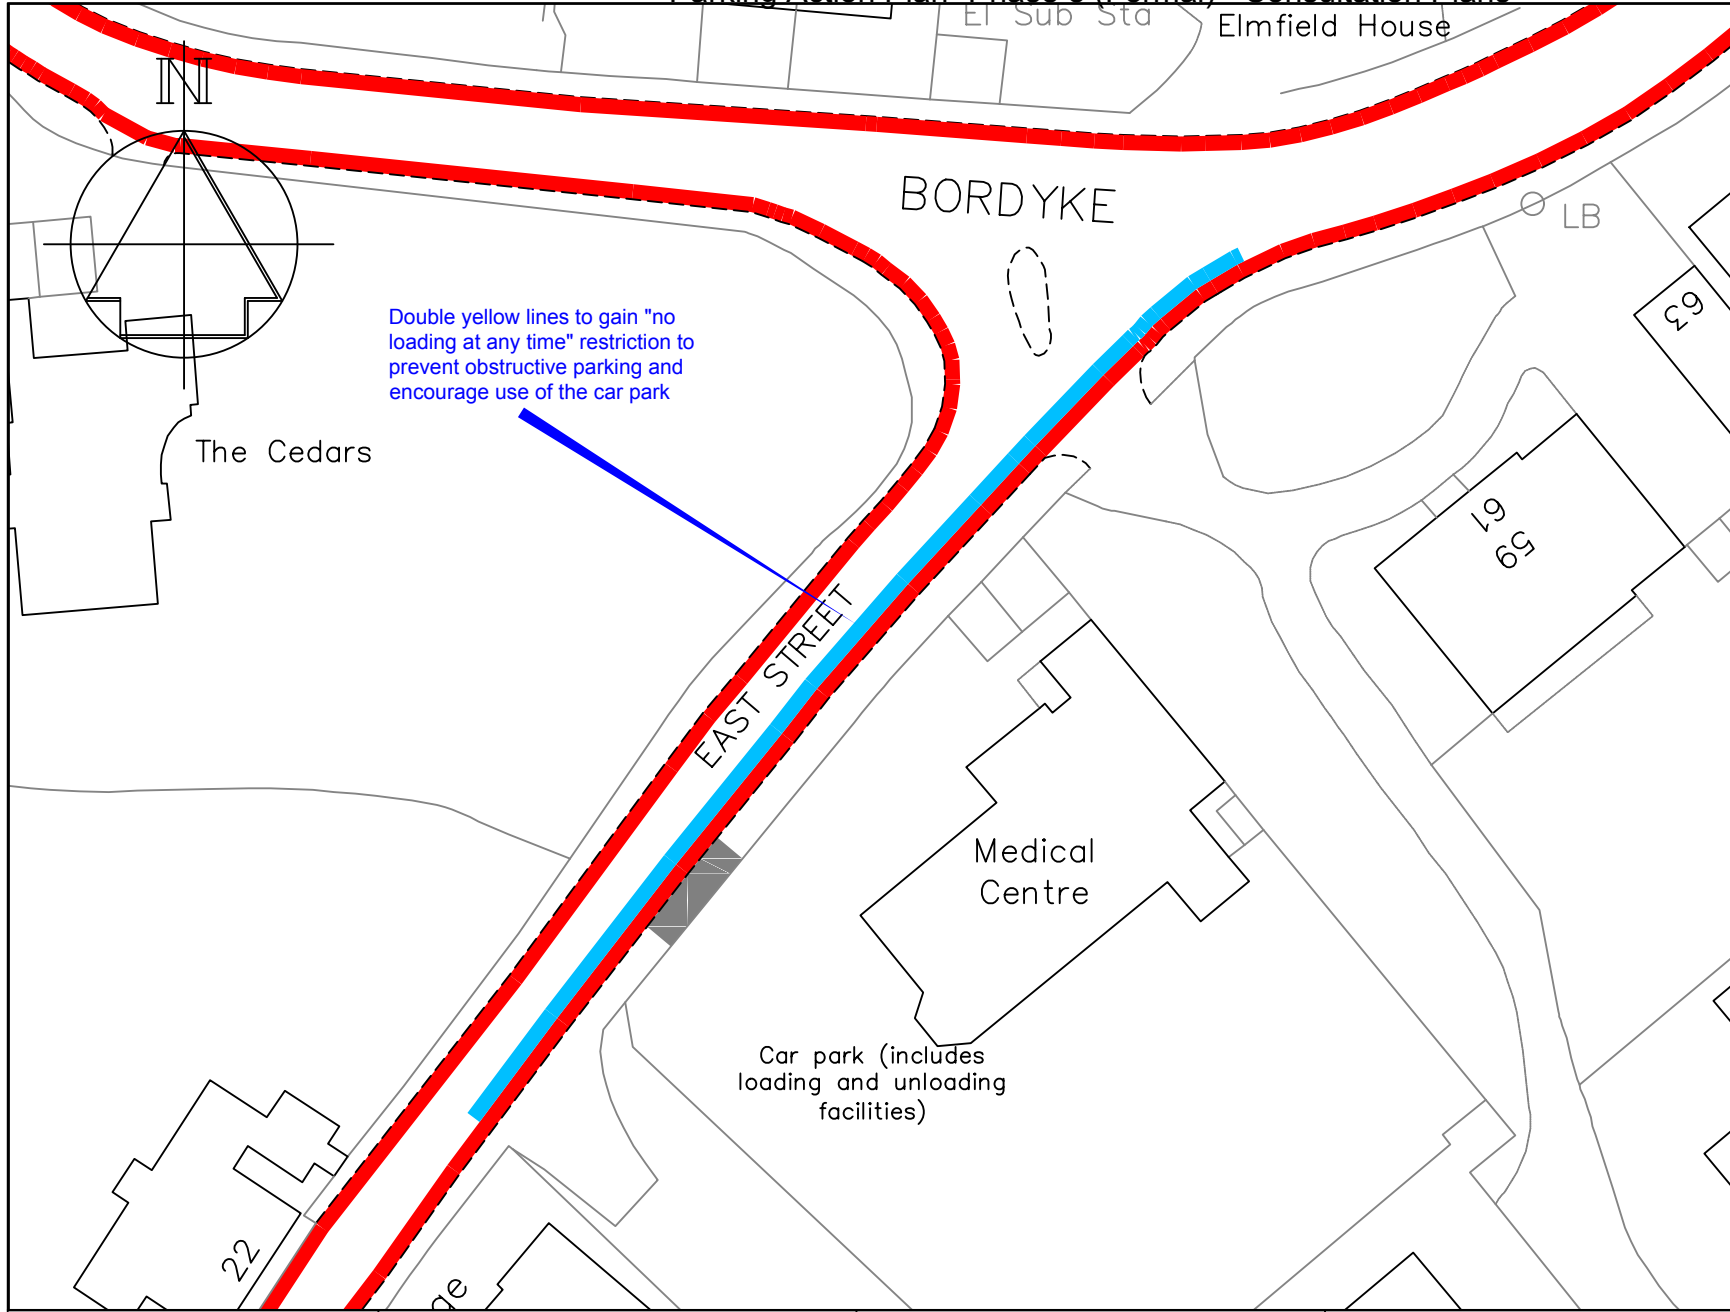

**Key**

- Existing 'No waiting at any time' (double yellow lines)
- Proposed 'No waiting and no loading at any time' (double yellow lines and kerb markings)

**TONBRIDGE & MALLING**  
BOROUGH COUNCIL

STREETSCENE,  
LEISURE &  
TECHNICAL SERVICES


**Transportation Team**  
Gibson Building  
Gibson Drive  
Kings Hill  
West Malling  
Kent ME19 4LZ  
Tel: 01732 844522 Fax: 01732 876317

**Project Title**  
Local Parking Plan - Phase 8  
Formal consultation

**Drawing Title**  
Tonbridge  
East Street

Drawn <b>ACB</b>	Checked <b>AY</b>	Date <b>8/2015</b>
Scale 1 : 500 @ A4		
Drawing No. <b>DD/577/58</b>		Rev



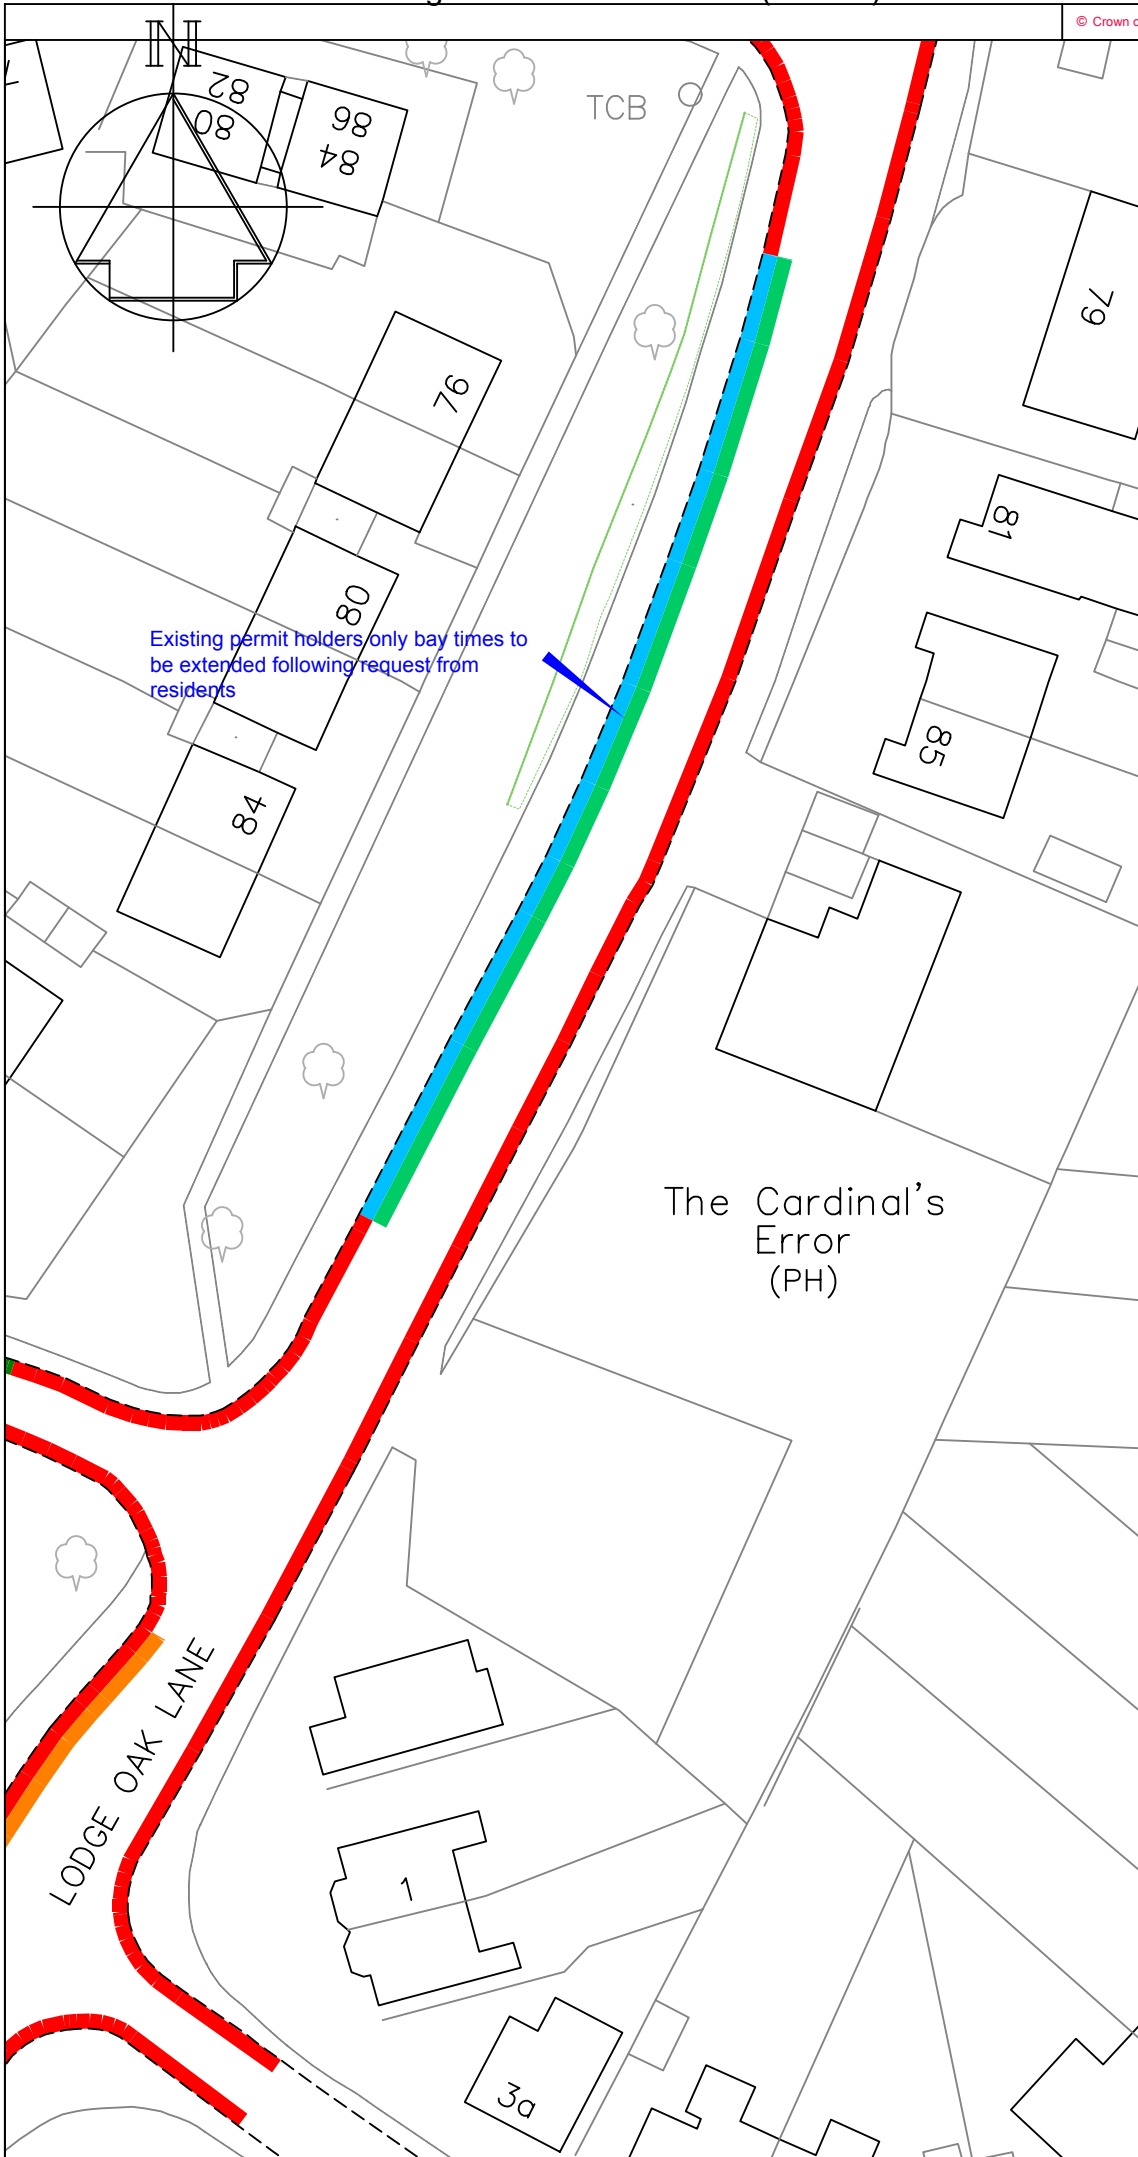

Existing permit holders only bay times to be extended following request from residents

- Key**
- Existing 'No waiting at any time' (double yellow lines)
  - Existing Bus Stop Clearway
  - Existing 'Permit holders only, Mon-Fri, 10-11am, Area P' (permit parking bay)
  - Proposed 'Permit holders only, Mon-Fri, 10-12 Noon, 2-4pm, Area P' (permit parking bay)

Revision	Date



STREETSCENE,  
LEISURE & TECHNICAL  
SERVICES

Transportation Team  
Gibson Building  
Gibson Drive  
Kings Hill  
West Malling  
Kent ME19 4LZ  
Tel: 01732 844522 Fax: 01732 876317


Project Title  
**Local Parking Plan - Phase 8**  
Formal consultation

Drawing Title  
**Tonbridge**  
Lodge Oak Lane

Drawn ACB	Checked AY	Date	8/2015
-----------	------------	------	--------

Scale 1 : 500 @ A4

Drawing No. DD/577/59	Rev
--------------------------	-----

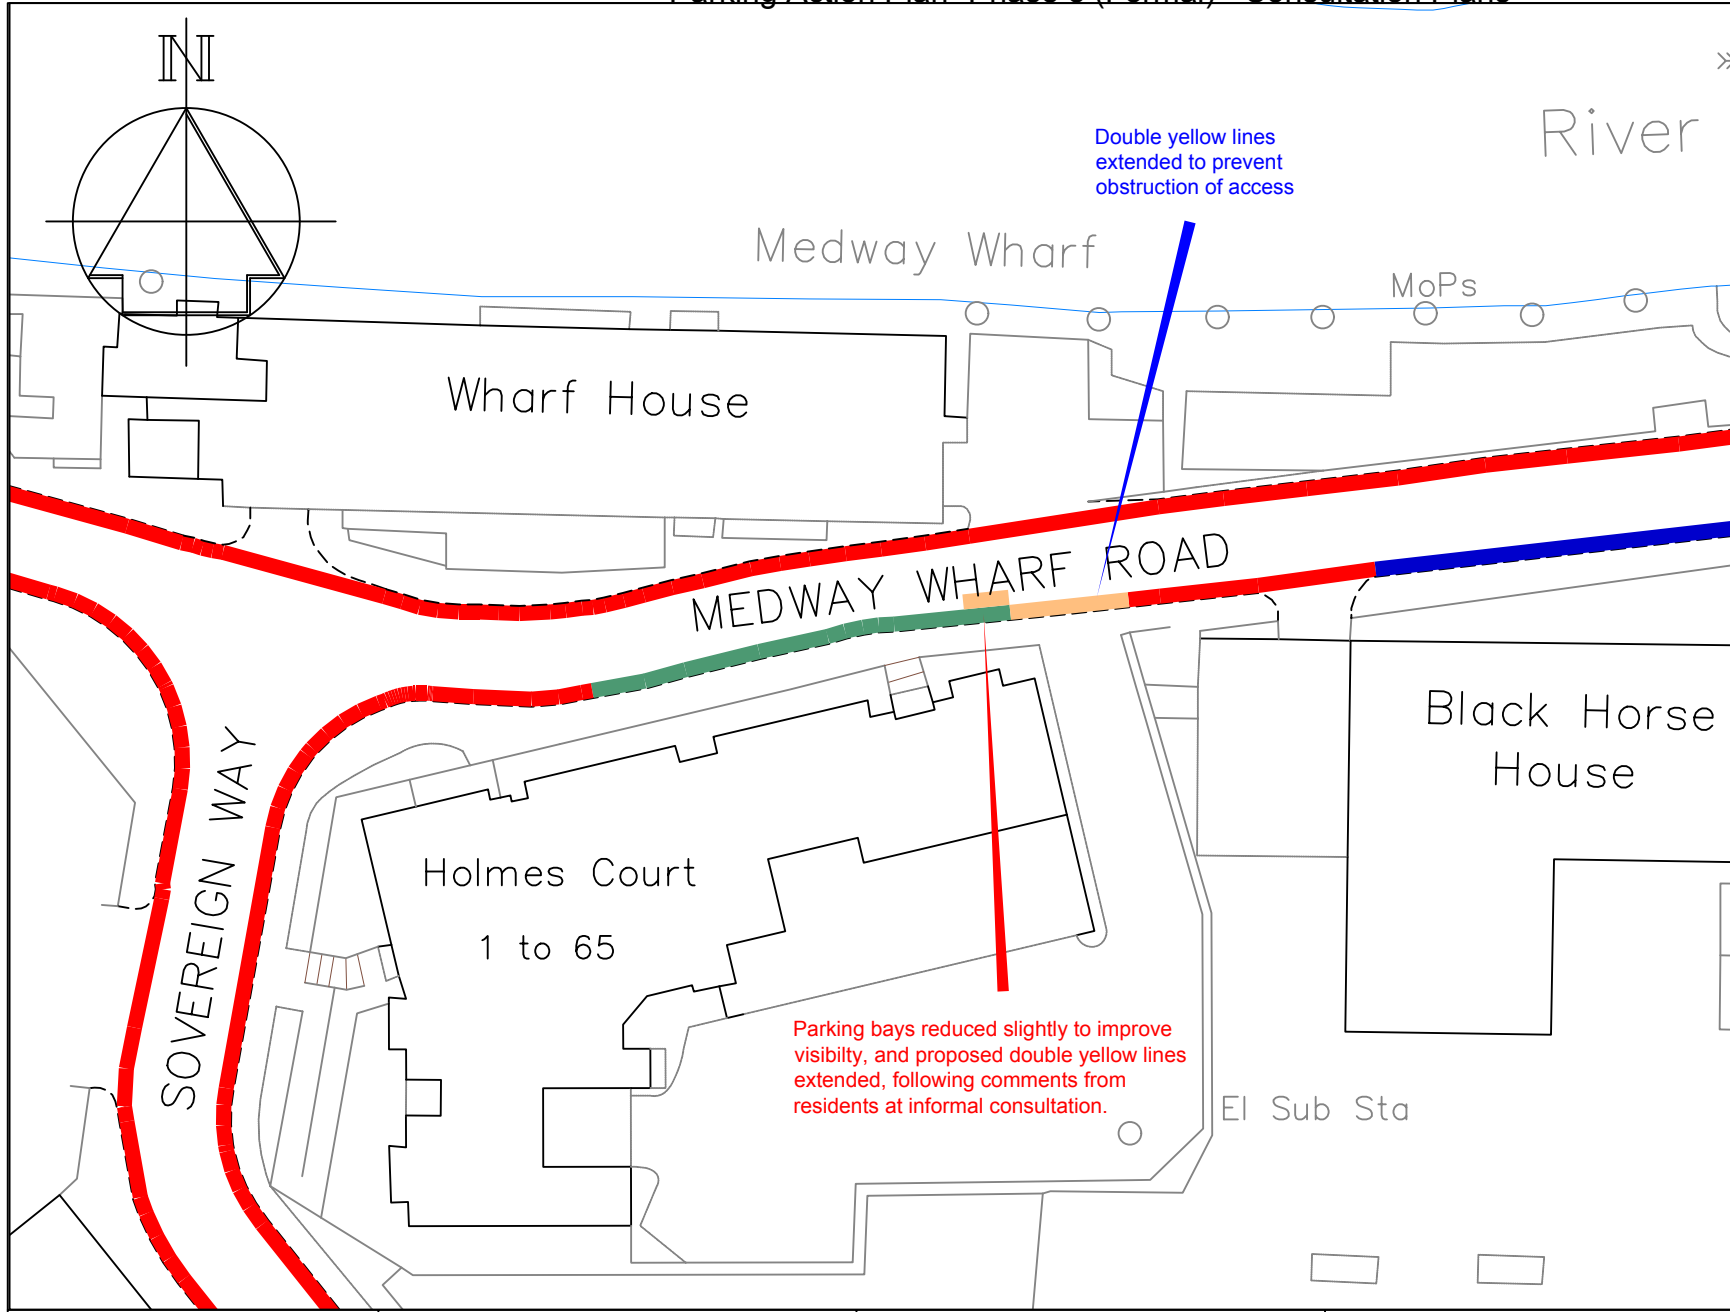

- Key**
- Existing 'No waiting at any time' (double yellow lines)
  - Existing 'No waiting, Mon-Sat 7am-7pm' (single yellow line)
  - Existing "Limited Waiting, Mon-Sat, 7am-7pm, 1 hour, no return 1 hour" (parking bays)
  - Proposed 'No waiting at any time' (double yellow lines)

A Bays reduced		11/15
Revision		Date
Drawn ACB	Checked AY	Date 8/2015
Scale 1 : 500 @ A4		
Drawing No. DD/577/60		Rev A


**TONBRIDGE & MALLING**  
BOROUGH COUNCIL

STREETSCENE,  
LEISURE &  
TECHNICAL SERVICES

Transportation Team  
Gibson Building  
Gibson Drive  
Kings Hill  
West Malling  
Kent ME19 4LZ  
Tel: 01732 844522 Fax: 01732 876317

Project Title  
Local Parking Plan - Phase 8  
Formal consultation

Drawing Title  
Tonbridge  
Medway Wharf Road

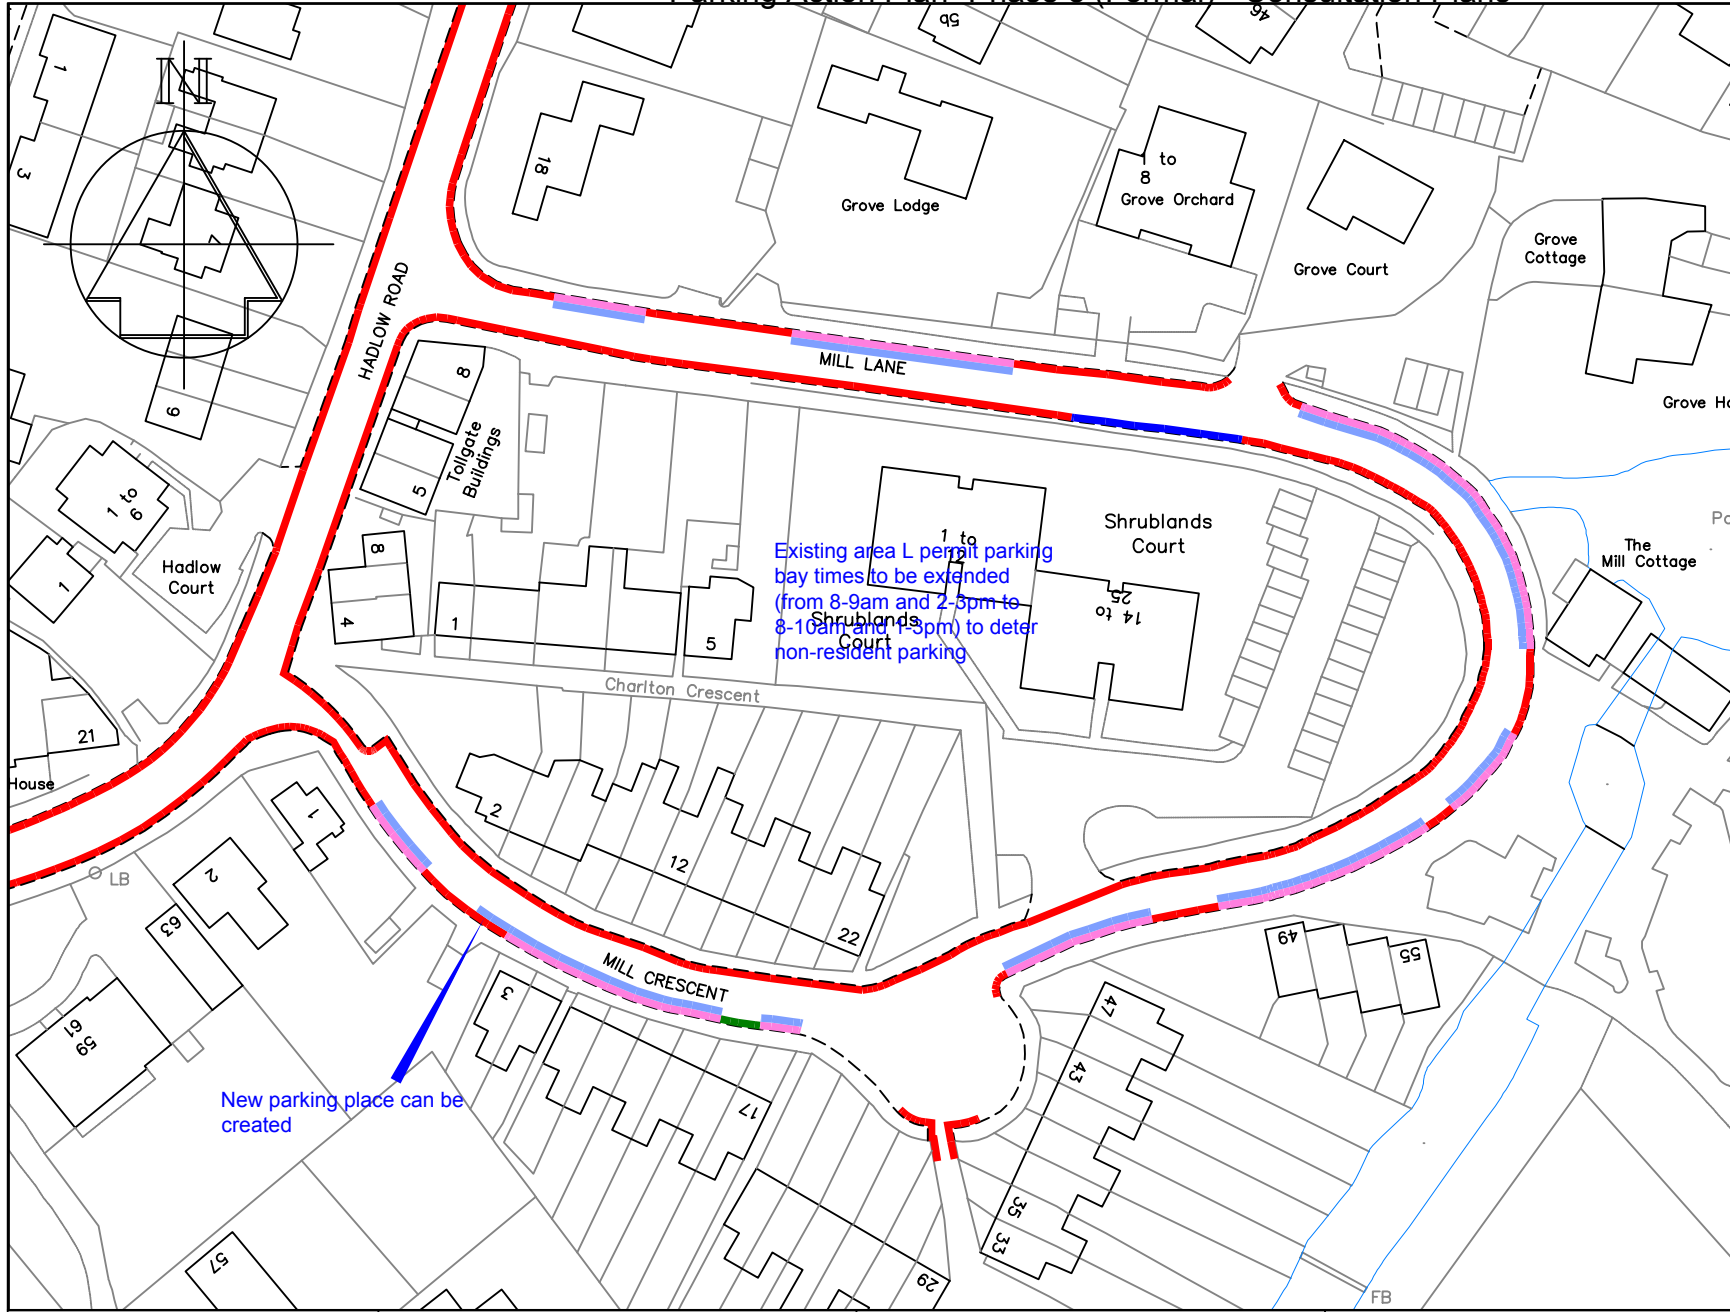

- ### Key
- Existing 'No waiting at any time' (double yellow lines)
  - Existing 'Permits holders only, Mon-Sat, 8-9am & 2-3pm, Area L
  - Existing Access Protection marking (white line)
  - Existing 'Limited Waiting', Mon-Sat, 8am-6pm, 2hours, no return 1 hour and Area L permit holders
  - Proposed 'Permits holders only, Mon-Sat, 8-10am & 1-3pm, Area L

**TONBRIDGE & MALLING**  
BOROUGH COUNCIL


STREETSCENE,  
LEISURE &  
TECHNICAL SERVICES

Transportation Team  
Gibson Building  
Gibson Drive  
Kings Hill  
West Malling  
Kent ME19 4LZ  
Tel: 01732 844522 Fax: 01732 876317

Project Title  
**Local Parking Plan - Phase 8**  
Formal consultation

Drawing Title  
**Tonbridge**  
Mill Crescent & Mill Lane

Drawn <b>ACB</b>	Checked <b>AY</b>	Date <b>8/2015</b>
Scale <b>1 : 1000 @ A4</b>		
Drawing No. <b>DD/577/61</b>		Rev

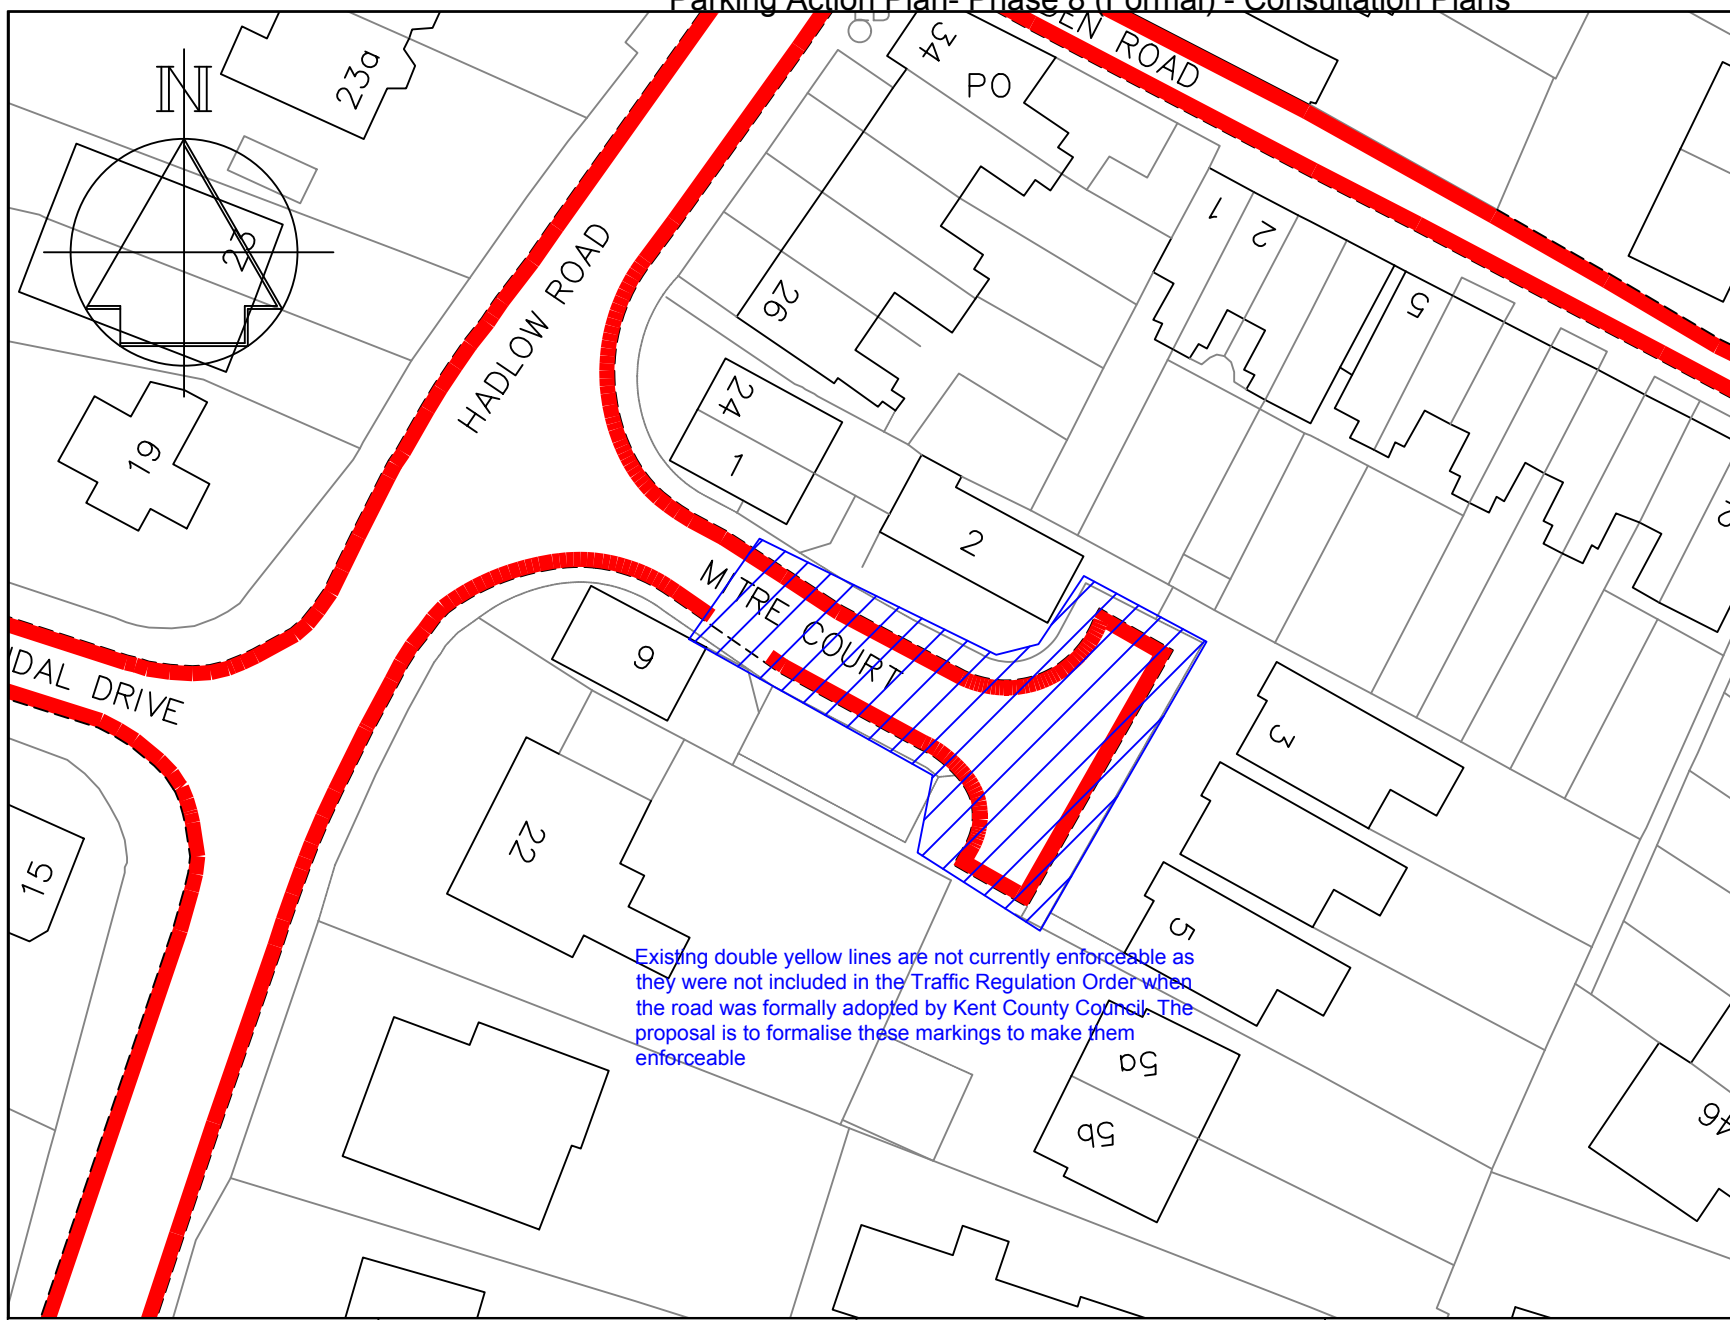

- Key**
- Existing 'No waiting at any time' (double yellow lines)
  - Existing 'Limited waiting, Mon-Sat, 8am-6pm, 1hour, no return within 2 hours' (parking bay)
  - Proposed 'No waiting at any time' (double yellow lines)

Existing double yellow lines are not currently enforceable as they were not included in the Traffic Regulation Order when the road was formally adopted by Kent County Council. The proposal is to formalise these markings to make them enforceable




STREETSCENE,  
LEISURE &  
TECHNICAL SERVICES

**Transportation Team**  
Gibson Building  
Gibson Drive  
Kings Hill  
West Malling  
Kent ME19 4LZ  
Tel: 01732 844522 Fax: 01732 876317

Project Title  
**Local Parking Plan - Phase 8**  
Formal consultation

Drawing Title  
**Tonbridge**  
Mitre Court

Drawn <b>ACB</b>	Checked <b>AY</b>	Date <b>8/2015</b>
Scale <b>1 : 500 @ A4</b>		
Drawing No. <b>DD/577/62</b>		Rev

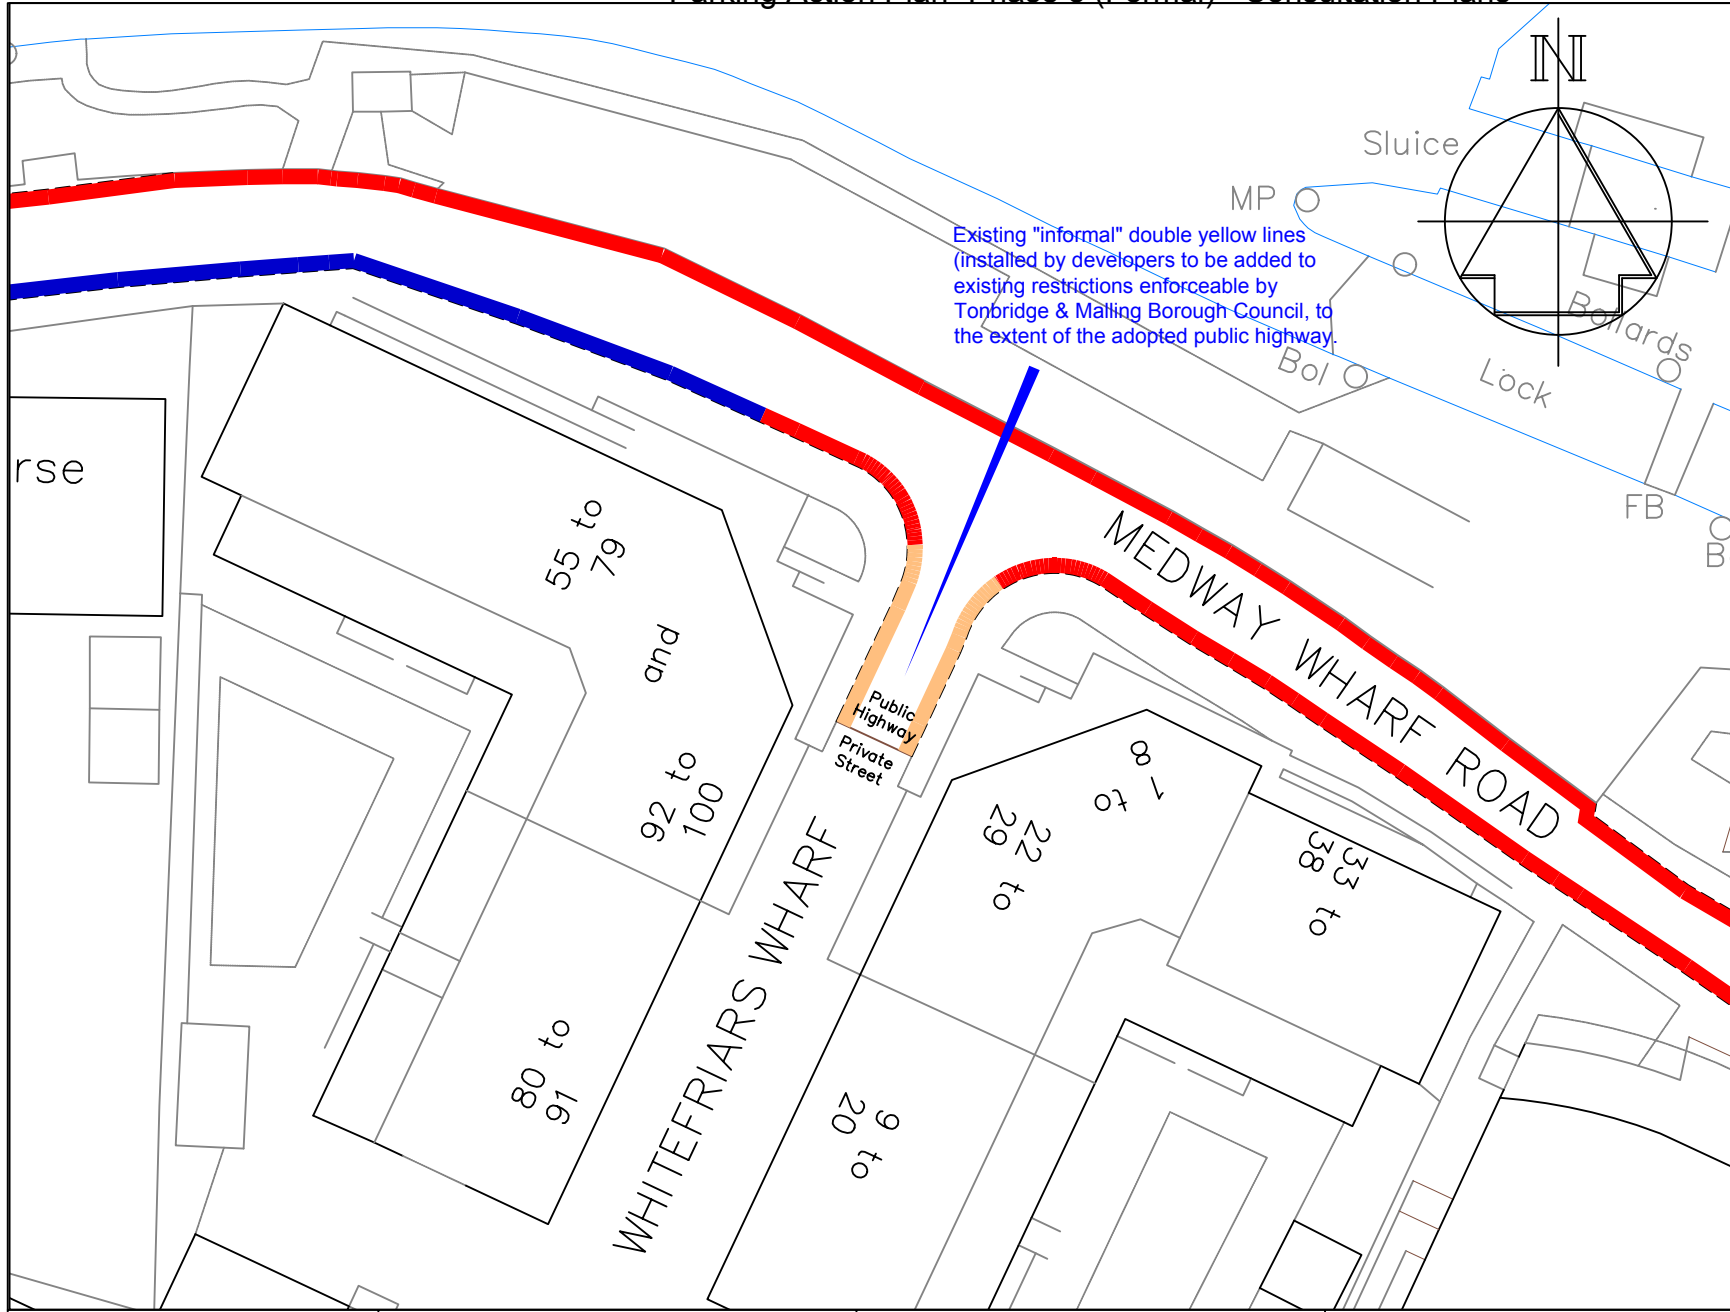

**Key**

- Existing 'No waiting at any time' (double yellow lines)
- Existing 'No waiting, Mon-Sat 7am-7pm' (single yellow line)
- Proposed 'No waiting at any time' (double yellow lines)

**TONBRIDGE & MALLING**  
BOROUGH COUNCIL

STREETSCENE,  
LEISURE &  
TECHNICAL SERVICES


**Transportation Team**  
Gibson Building  
Gibson Drive  
Kings Hill  
West Malling  
Kent ME19 4LZ  
Tel: 01732 844522 Fax: 01732 876317

**Project Title**  
Local Parking Plan - Phase 8  
Formal consultation

**Drawing Title**  
Tonbridge  
Whitefriars Wharf

Drawn <b>ACB</b>	Checked <b>AY</b>	Date <b>8/2015</b>
Scale <b>1 : 500 @ A4</b>		
Drawing No. <b>DD/577/64</b>		Rev



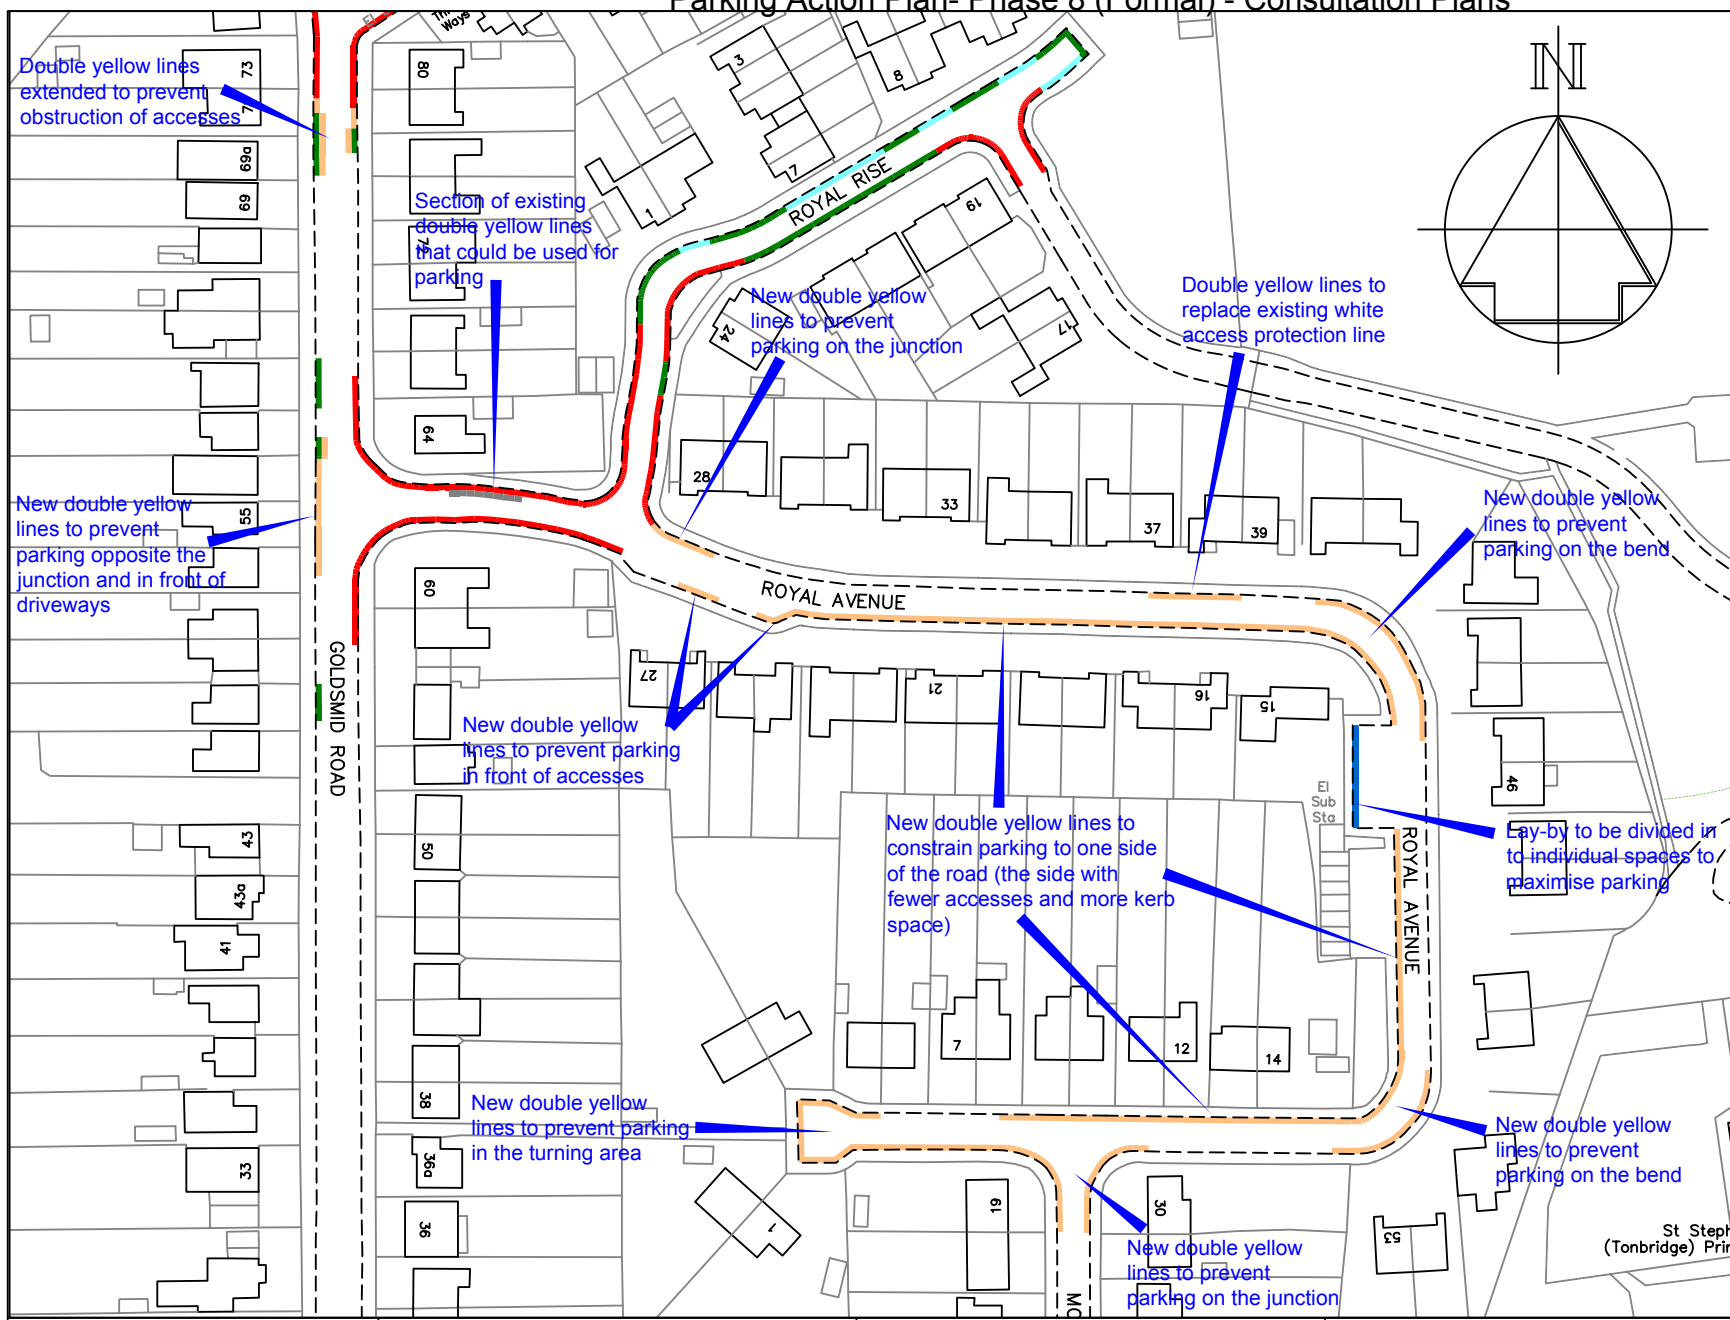

### Key

- Existing 'No waiting at any time' (double yellow lines)
- Existing 'No waiting, Mon-Fri 9am-4pm' (single yellow line)
- Existing 'Access Protection marking' (white line)
- Proposed 'No waiting at any time' (double yellow lines)
- Proposed restriction to be removed
- Proposed parking places to be marked



**TONBRIDGE & MALLING**  
BOROUGH COUNCIL


STREETSCENE,  
LEISURE &  
TECHNICAL SERVICES

Transportation Team  
Gibson Building  
Gibson Drive  
Kings Hill  
West Malling  
Kent ME19 4LZ  
Tel: 01732 844522 Fax: 01732 876317

Project Title  
**Local Parking Plan - Phase 8**  
Formal consultation


Drawing Title  
**Tonbridge**  
**Royal Avenue & Mountfield Park**

Drawn <b>ACB</b>	Checked <b>AY</b>	Date <b>8/2015</b>
Scale <b>1 : 1250 @ A4</b>		
Drawing No. <b>DD/577/64a</b>		Rev

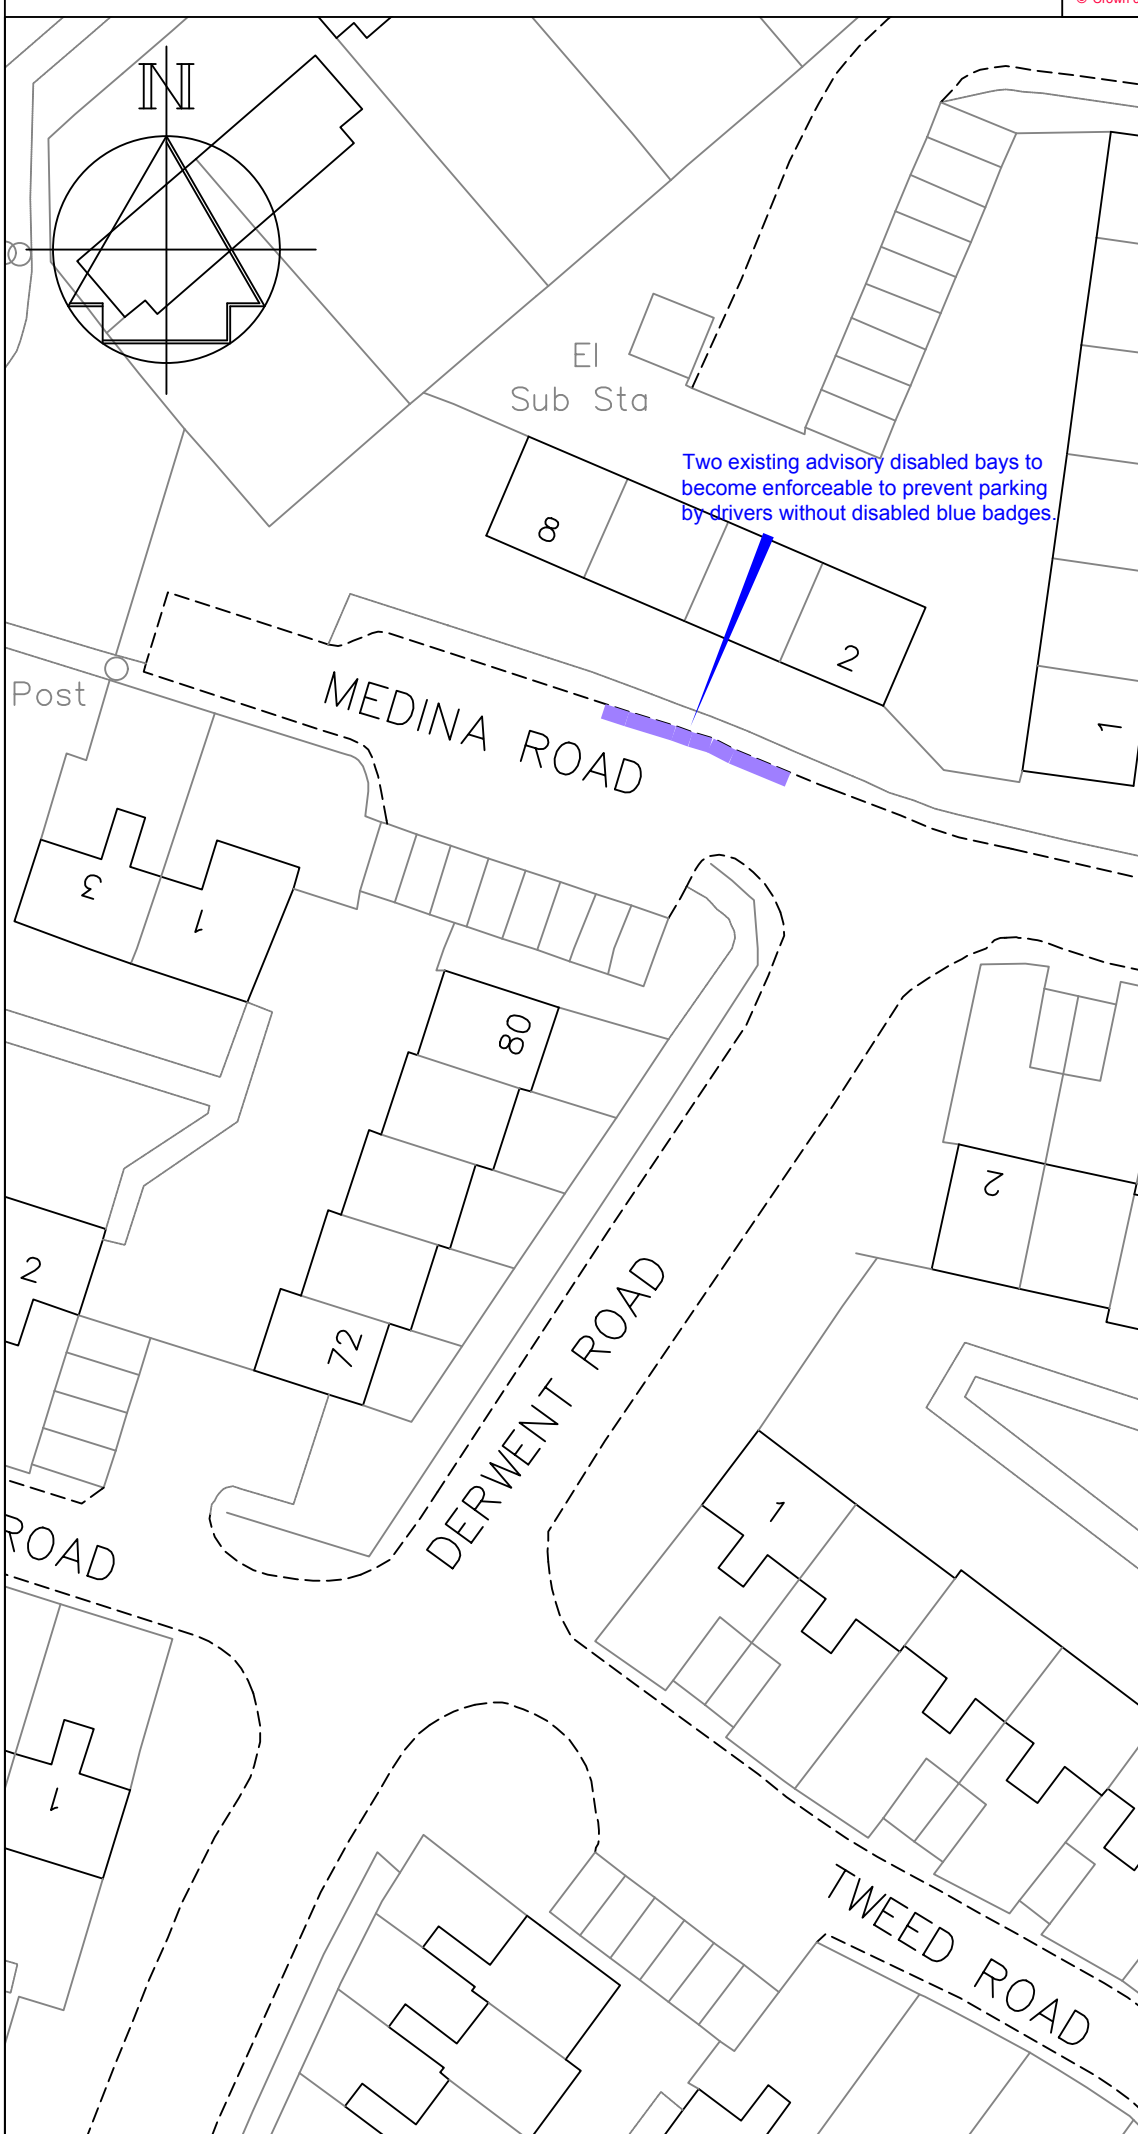


Two existing advisory disabled bays to become enforceable to prevent parking by drivers without disabled blue badges.

**Key**

 Existing advisory disabled parking bays to become mandatory disabled bays

Revision		Date
		STREETSCENE, LEISURE & TECHNICAL SERVICES
Transportation Team Gibson Building Gibson Drive Kings Hill West Malling Kent ME19 4LZ Tel: 01732 844522 Fax: 01732 876317		
Project Title Local Parking Plan - Phase 8 Formal consultation		
Drawing Title Tonbridge Medina Road		
Drawn	ACB	Checked AY Date 8/2015
Scale 1 : 500 @ A4		
Drawing No.		Rev
DD/577/65		

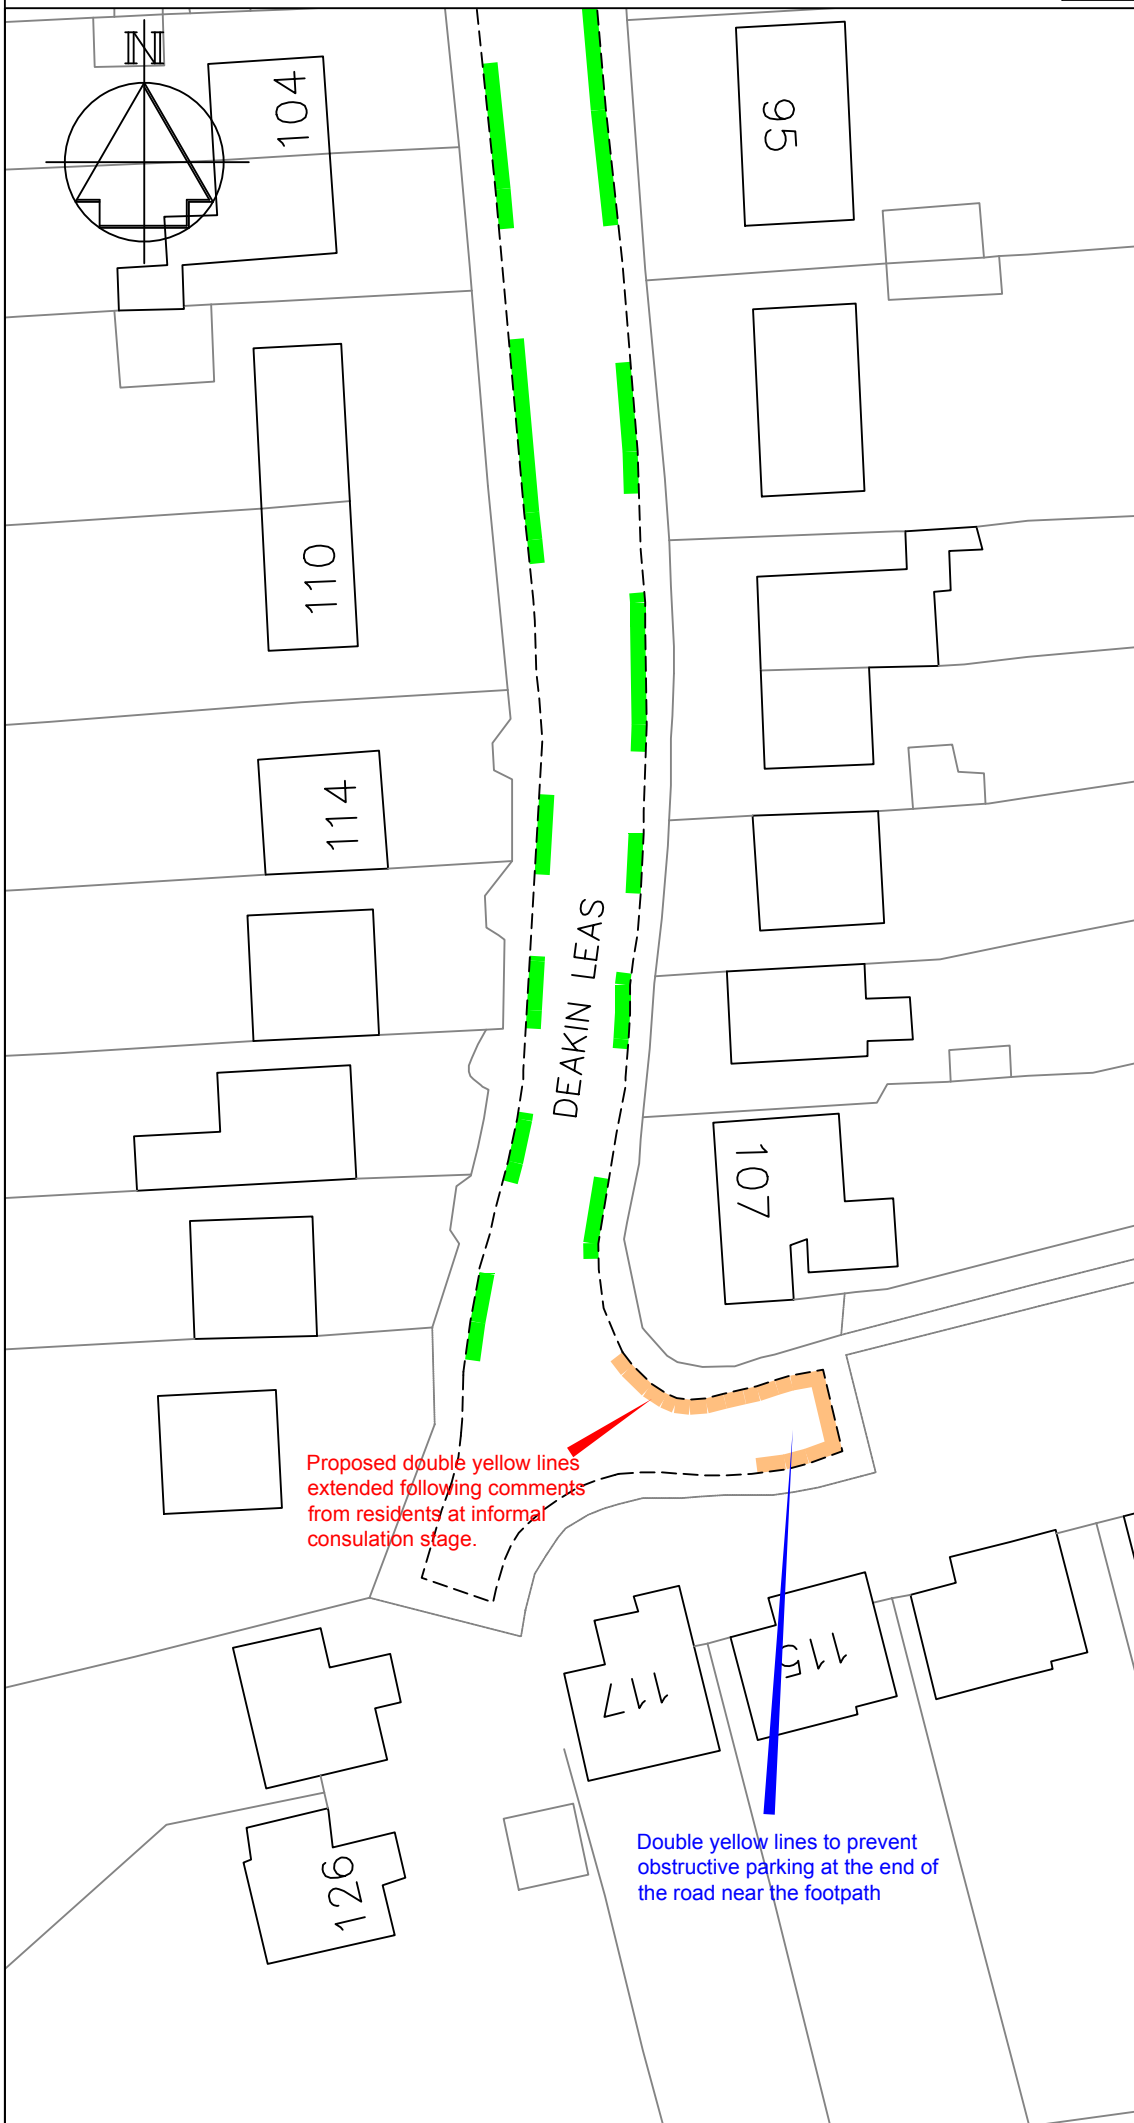

**Key**

- Existing 'Permit holders only, Mon-Fri, 9.30-10.30am & 1-2pm, Area M (parking bays)
- Proposed 'No waiting at any time' (double yellow lines)

Proposed double yellow lines extended following comments from residents at informal consultation stage.

Double yellow lines to prevent obstructive parking at the end of the road near the footpath

A DYL extended	11/15
Revision	Date



STREETSCENE, LEISURE & TECHNICAL SERVICES

Transportation Team  
 Gibson Building  
 Gibson Drive  
 Kings Hill  
 West Malling  
 Kent ME19 4LZ  
 Tel: 01732 844522 Fax: 01732 876317


Project Title  
**Local Parking Plan - Phase 8**  
 Formal consultation

Drawing Title  
**Tonbridge**  
**Deakin Leas**

Drawn ACB	Checked AY	Date	8/2015
-----------	------------	------	--------


Scale 1 : 500 @ A4

Drawing No. DD/577/66	Rev A
--------------------------	----------

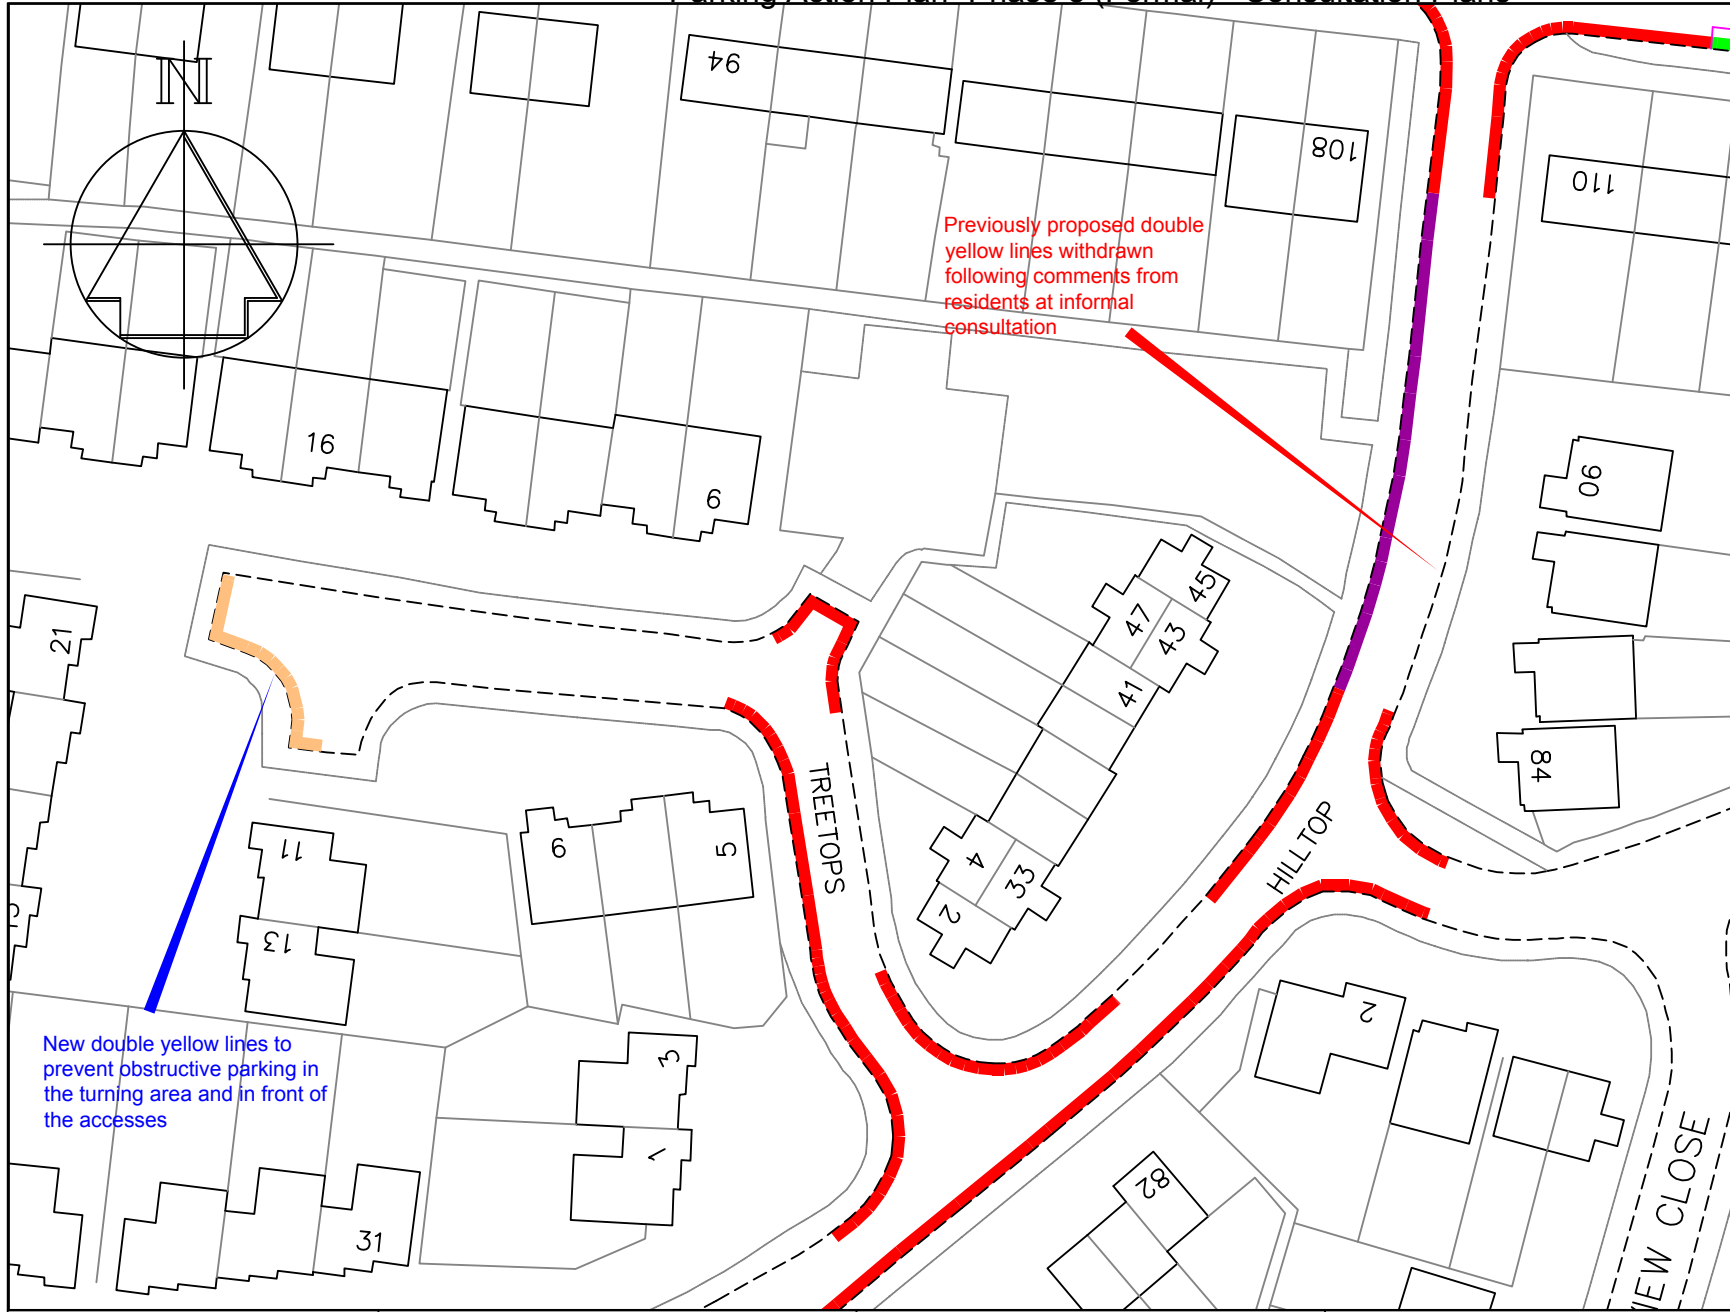

**Key**

- ▬ Existing 'No waiting at any time' (double yellow lines)
- ▬ Existing 'No waiting, Mon-Fri, 8am-6pm' (single yellow line)
- ▬ Proposed 'No waiting at any time' (double yellow lines)

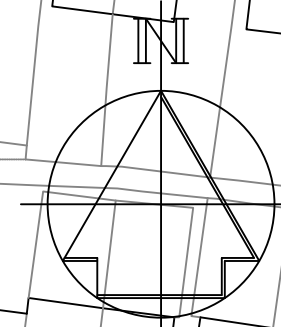

New double yellow lines to prevent obstructive parking in the turning area and in front of the accesses

Previously proposed double yellow lines withdrawn following comments from residents at informal consultation

A Hilltop DYL removed		11/15
Revision		Date
Drawn ACB	Checked AY	Date 8/2015
Scale 1 : 625 @ A4		
Drawing No. DD/577/67		Rev A


**TONBRIDGE & MALLING**  
BOROUGH COUNCIL

STREETSCENE,  
LEISURE &  
TECHNICAL SERVICES

**Transportation Team**  
Gibson Building  
Gibson Drive  
Kings Hill  
West Malling  
Kent ME19 4LZ  
Tel: 01732 844522 Fax: 01732 876317

Project Title  
**Local Parking Plan - Phase 8**  
Formal consultation

Drawing Title  
**Tonbridge**  
Treetops

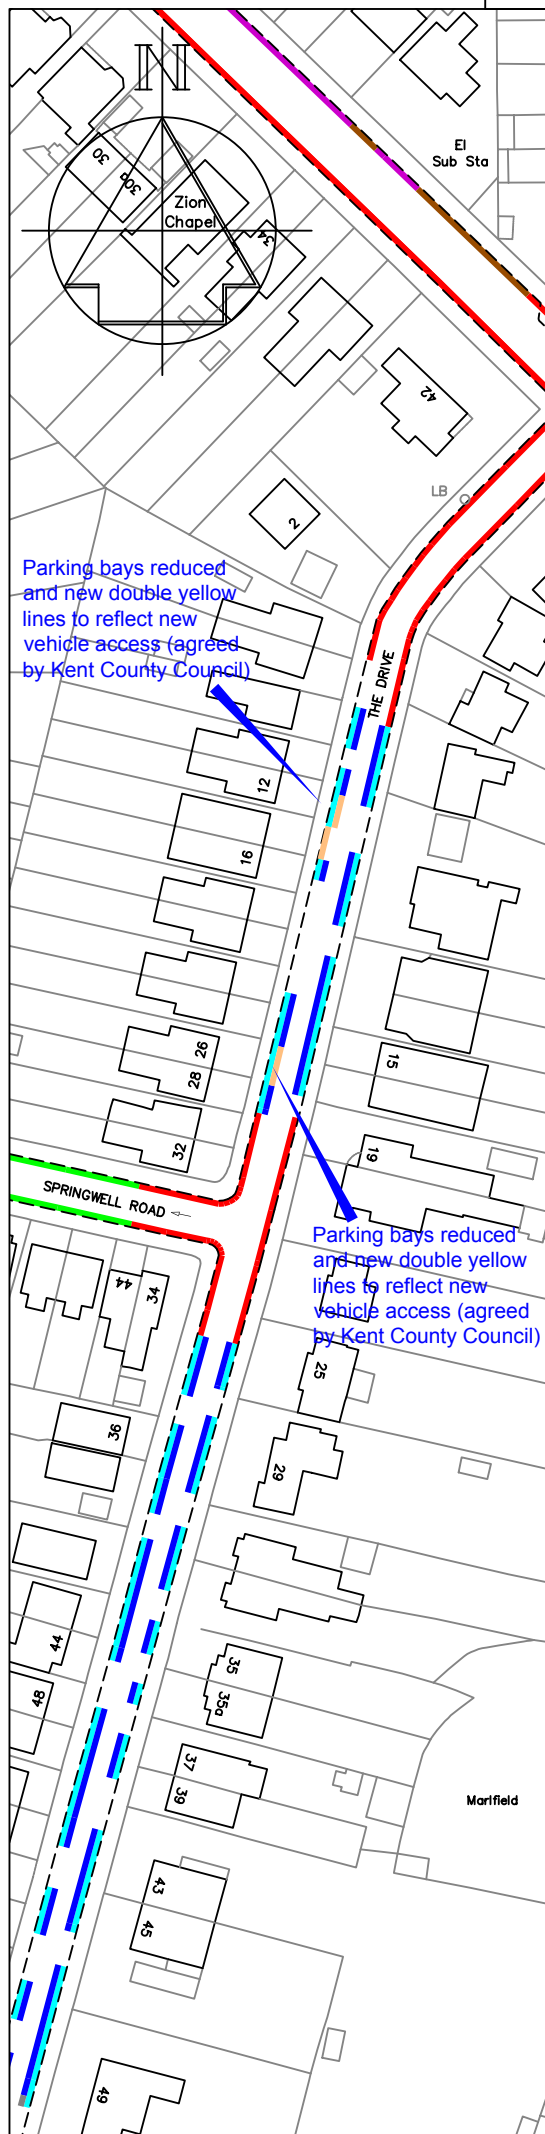

**Key**

- Existing 'No waiting at any time' (double yellow lines)
- Proposed 'No waiting at any time' (double yellow lines)
- Existing 'Permit holders only, Mon-Fri, 9.30-10.30am', Area M (parking bays)
- Proposed 'Permit holders only, Mon-Fri, 9.30-10.30am & 1-2pm', Area M (parking bays)
- Parking bay to be revoked

Existing parking bays to gain an additional hour's restriction to cover 1-2pm in the afternoons, as requested by residents.

A Bay o/s 49 changed	11/15
Revision	Date



STREETSCENE,  
LEISURE & TECHNICAL  
SERVICES

Transportation Team  
Gibson Building  
Gibson Drive  
Kings Hill  
West Malling  
Kent ME19 4LZ  
Tel: 01732 844522 Fax: 01732 876317

Project Title  
**Tonbridge  
Local Parking Plan - Phase 8  
Formal consultation**


Drawing Title  
**Tonbridge  
The Drive**

Drawn ACB Checked AY Date 8/2015

Scale 1 : 1250 @ A4

Drawing No. DD/577/68	Rev A
--------------------------	----------



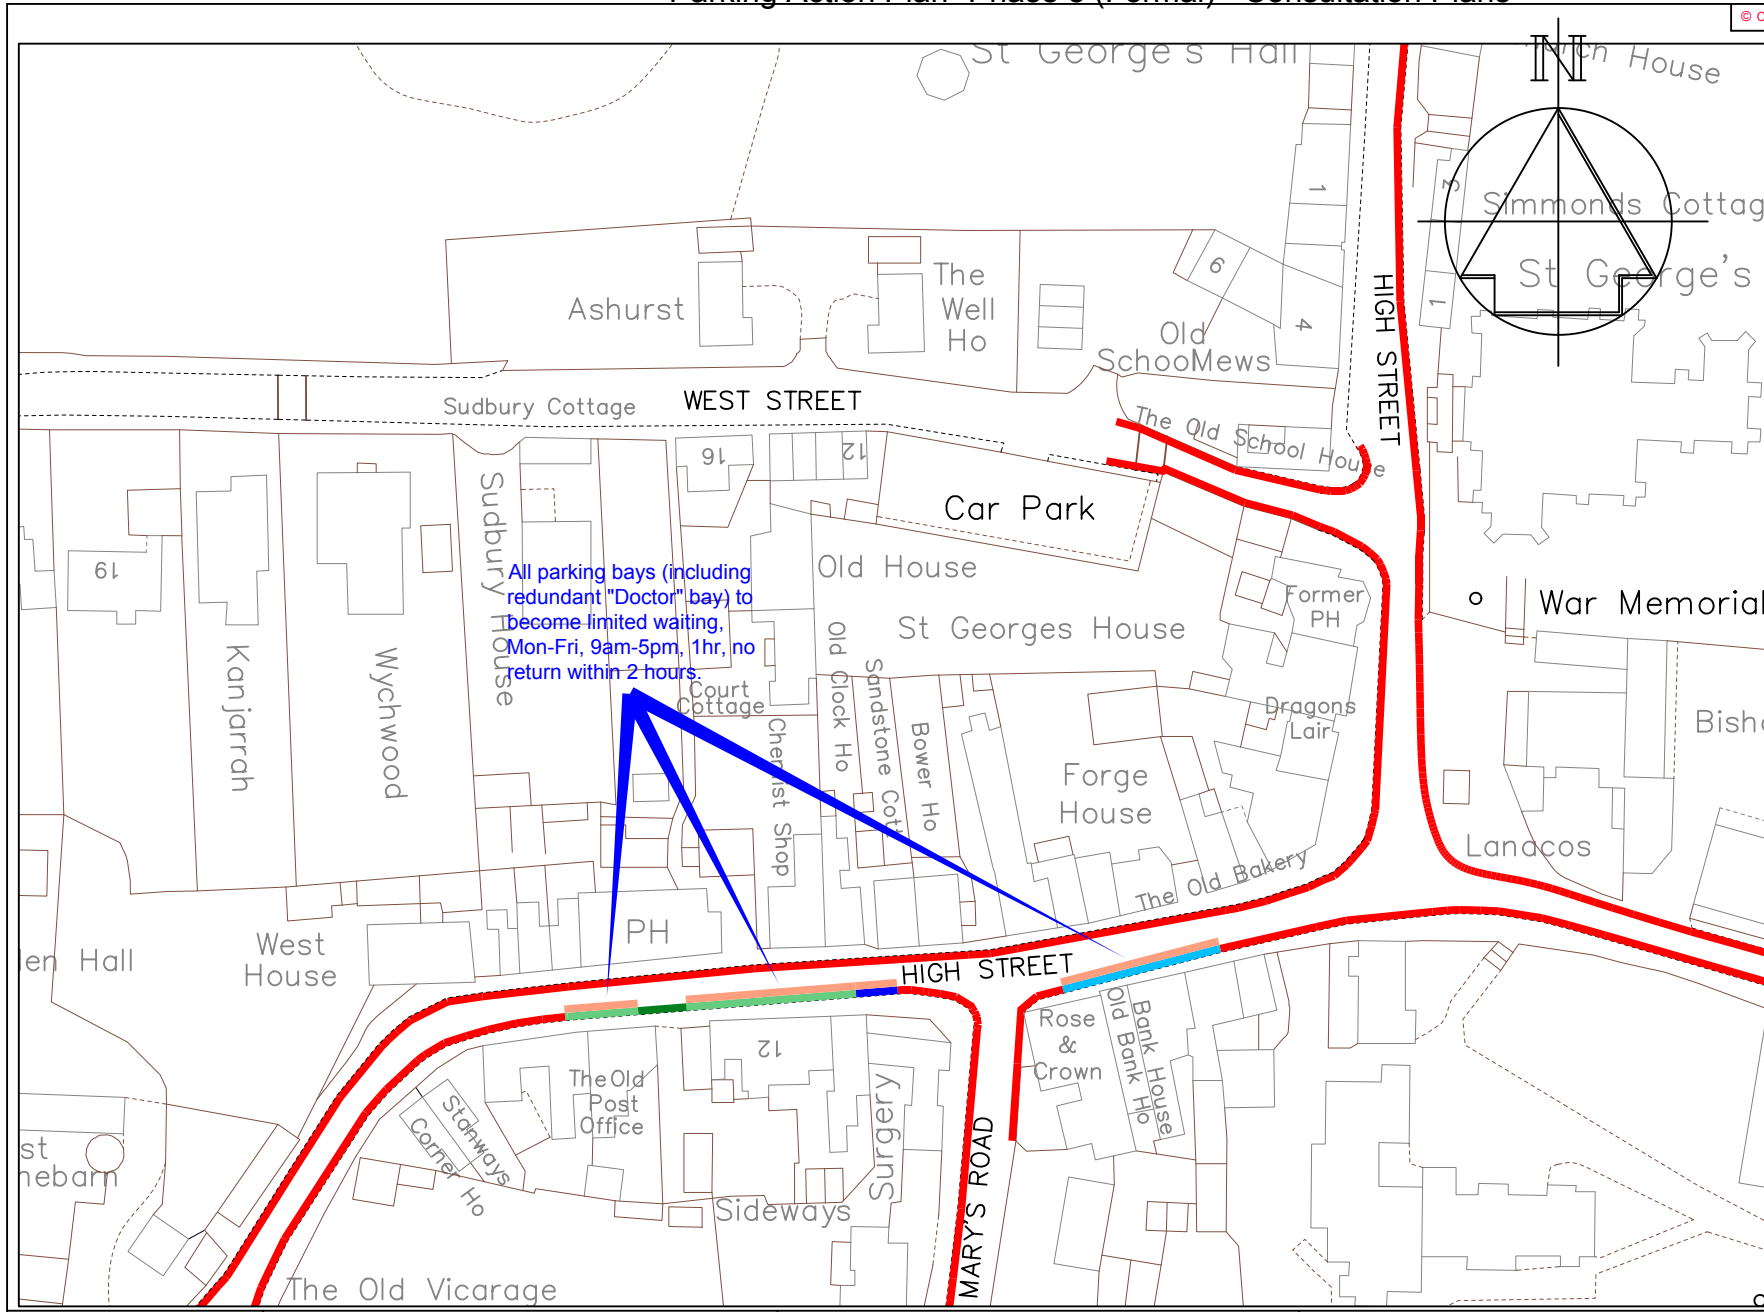

- KEY**
- Existing "No waiting at any time" (Double yellow lines)
  - Existing white "Access Protection" marking
  - Existing "Doctor" permit holder parking place, Mon-Fri, 8am-12:30pm (Doctor bay)
  - Existing "Limited waiting, 8.30am-6.30pm, 1 hour, no return 2 hours" (Parking bay)
  - Existing "Limited waiting, 8.30am-6.30pm, 30 minutes, no return 2 hours" (Parking bay)
  - Proposed "Limited waiting, Mon-Fri 9am-5pm, 1 hour, no return 2 hours" (Parking bay)




Technical Services  
 Gibson Building  
 Gibson Drive  
 Kings Hill  
 West Malling  
 Kent ME19 4LZ  
 Tel: 01732 844522 Fax: 01732 876317

Project Title  
**Local Parking Plan - Phase 8**  
 Formal consultation

Drawing Title  
**Wrotham High Street**

Drawn <b>ACB</b>	Checked <b>AY</b>	Date <b>8/2015</b>
Scale <b>1 : 1000 @ A4</b>		
Drawing No. <b>DD/577/70</b>		Rev

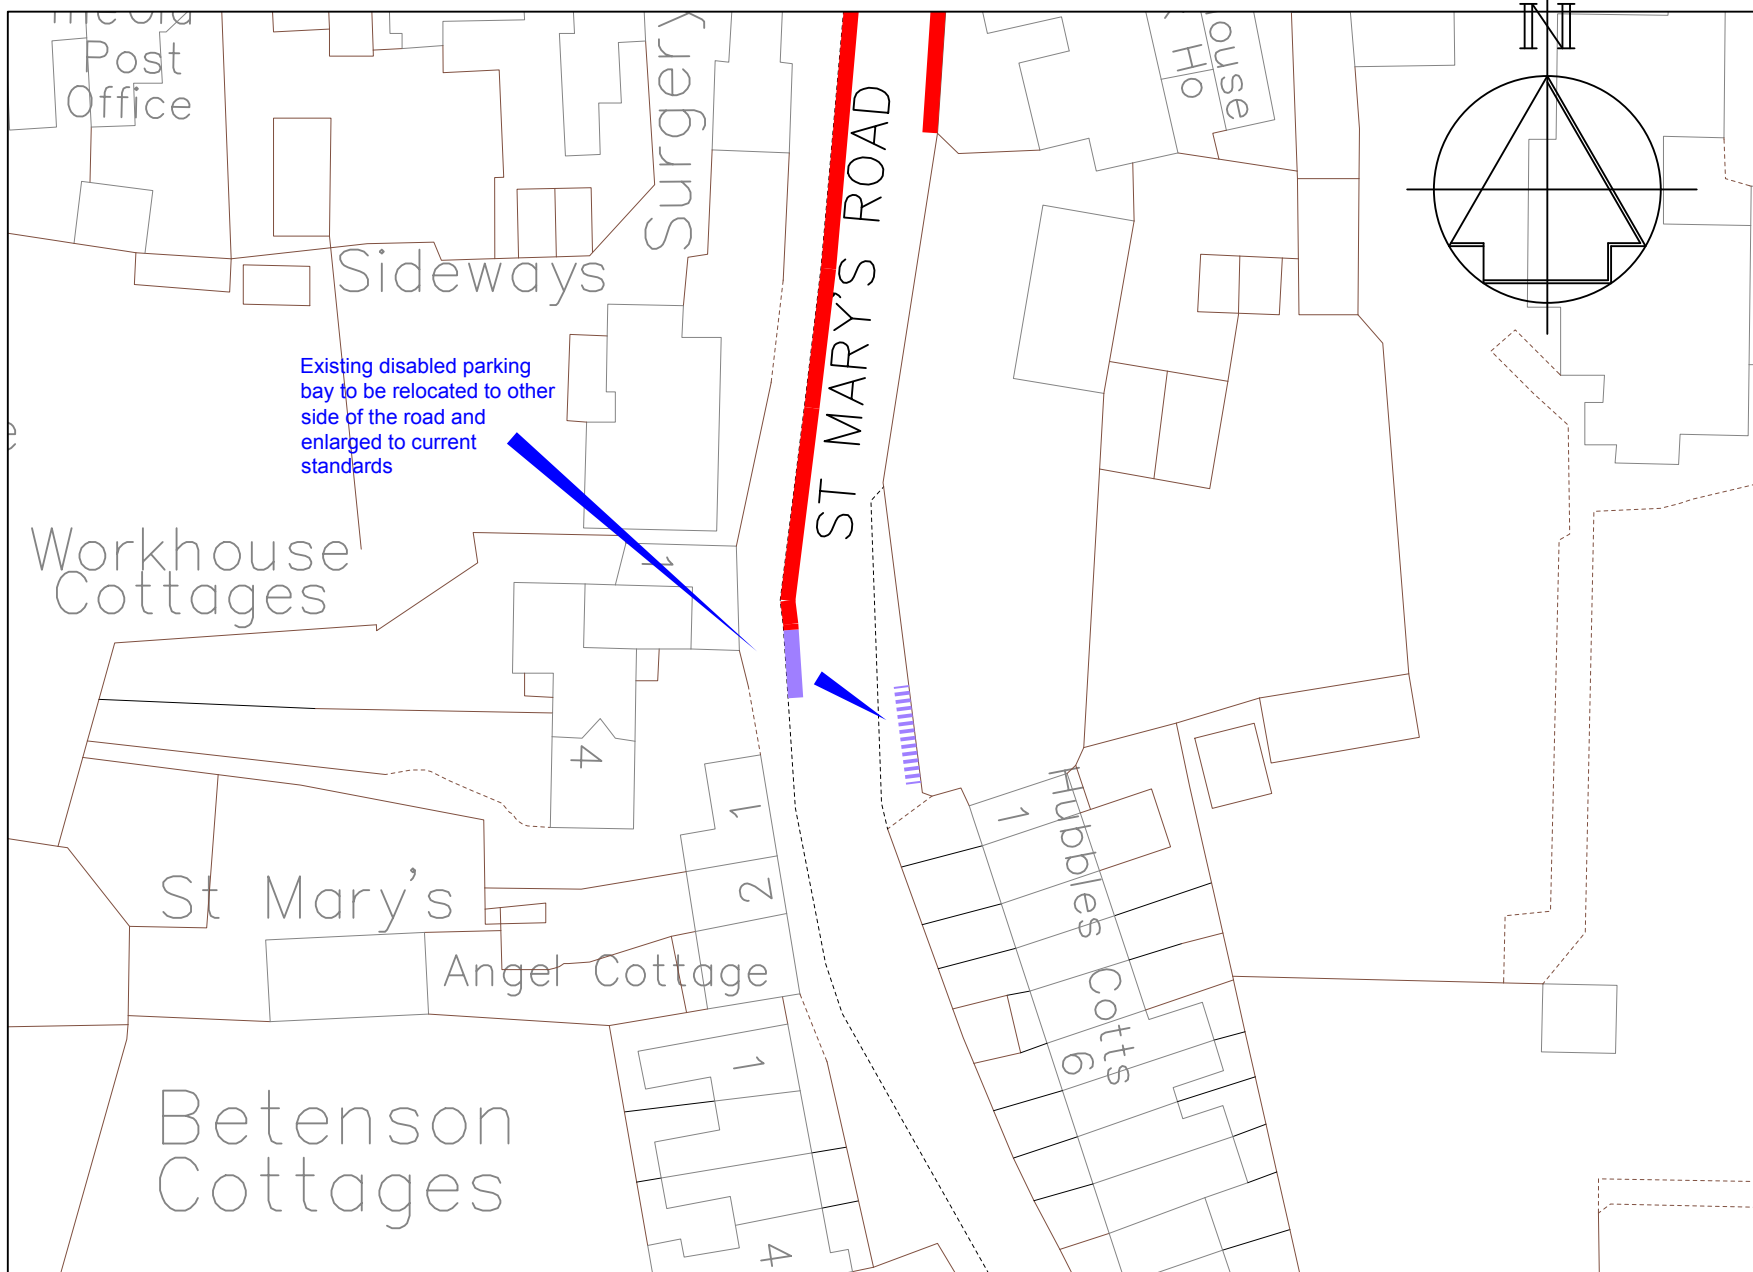

- KEY**
- Existing "No waiting at any time" (Double yellow lines)
  - Existing disabled bay - to be removed
  - ⋯ Proposed new disabled bay

Existing disabled parking bay to be relocated to other side of the road and enlarged to current standards



Technical Services  
 Gibson Building  
 Gibson Drive  
 Kings Hill  
 West Malling  
 Kent ME19 4LZ  
 Tel: 01732 844522 Fax: 01732 876317

Project Title  
**Local Parking Plan - Phase 8  
 Formal consultation**

Drawing Title  
**Wrotham  
 St Mary's Road**

Drawn <b>ACB</b>	Checked <b>AY</b>	Date <b>8/2015</b>
Scale <b>1 : 500 @ A4</b>		
Drawing No. <b>DD/577/72</b>		Rev