

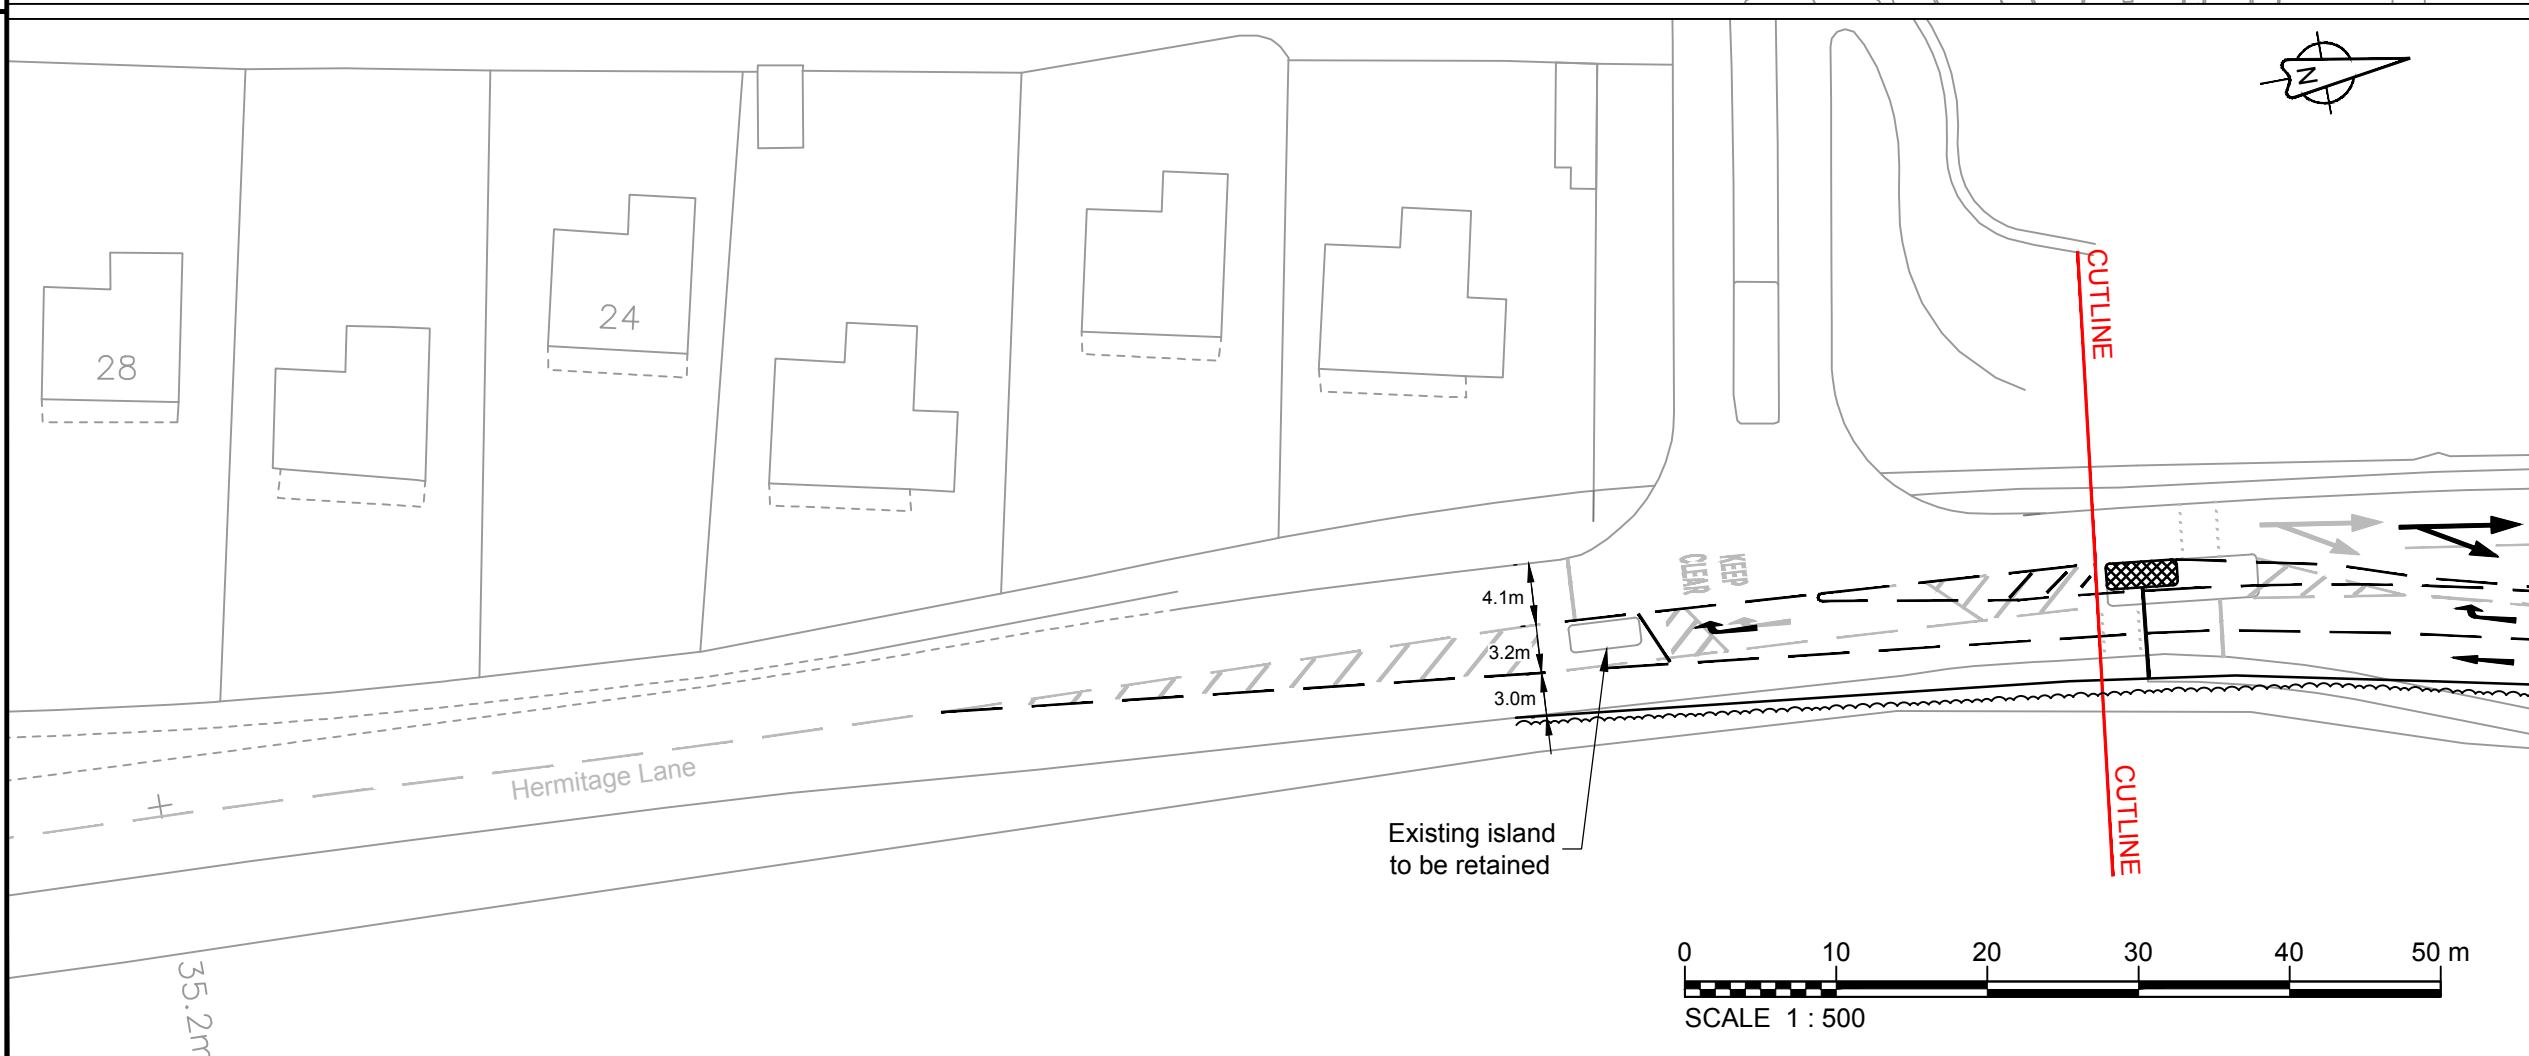


0 100

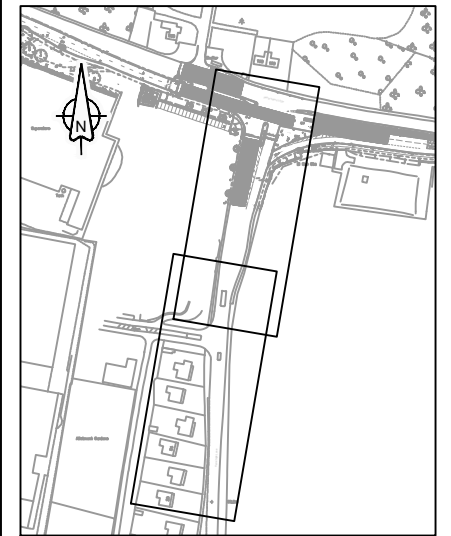

Rev	Revision details	Chkd	Appd	Date
Designed: CB				Date: 13/01/17
Drawn: CB				Date: 13/01/17
Checked: NF				Date: 13/01/17
Approved: NF				Date: 13/01/17

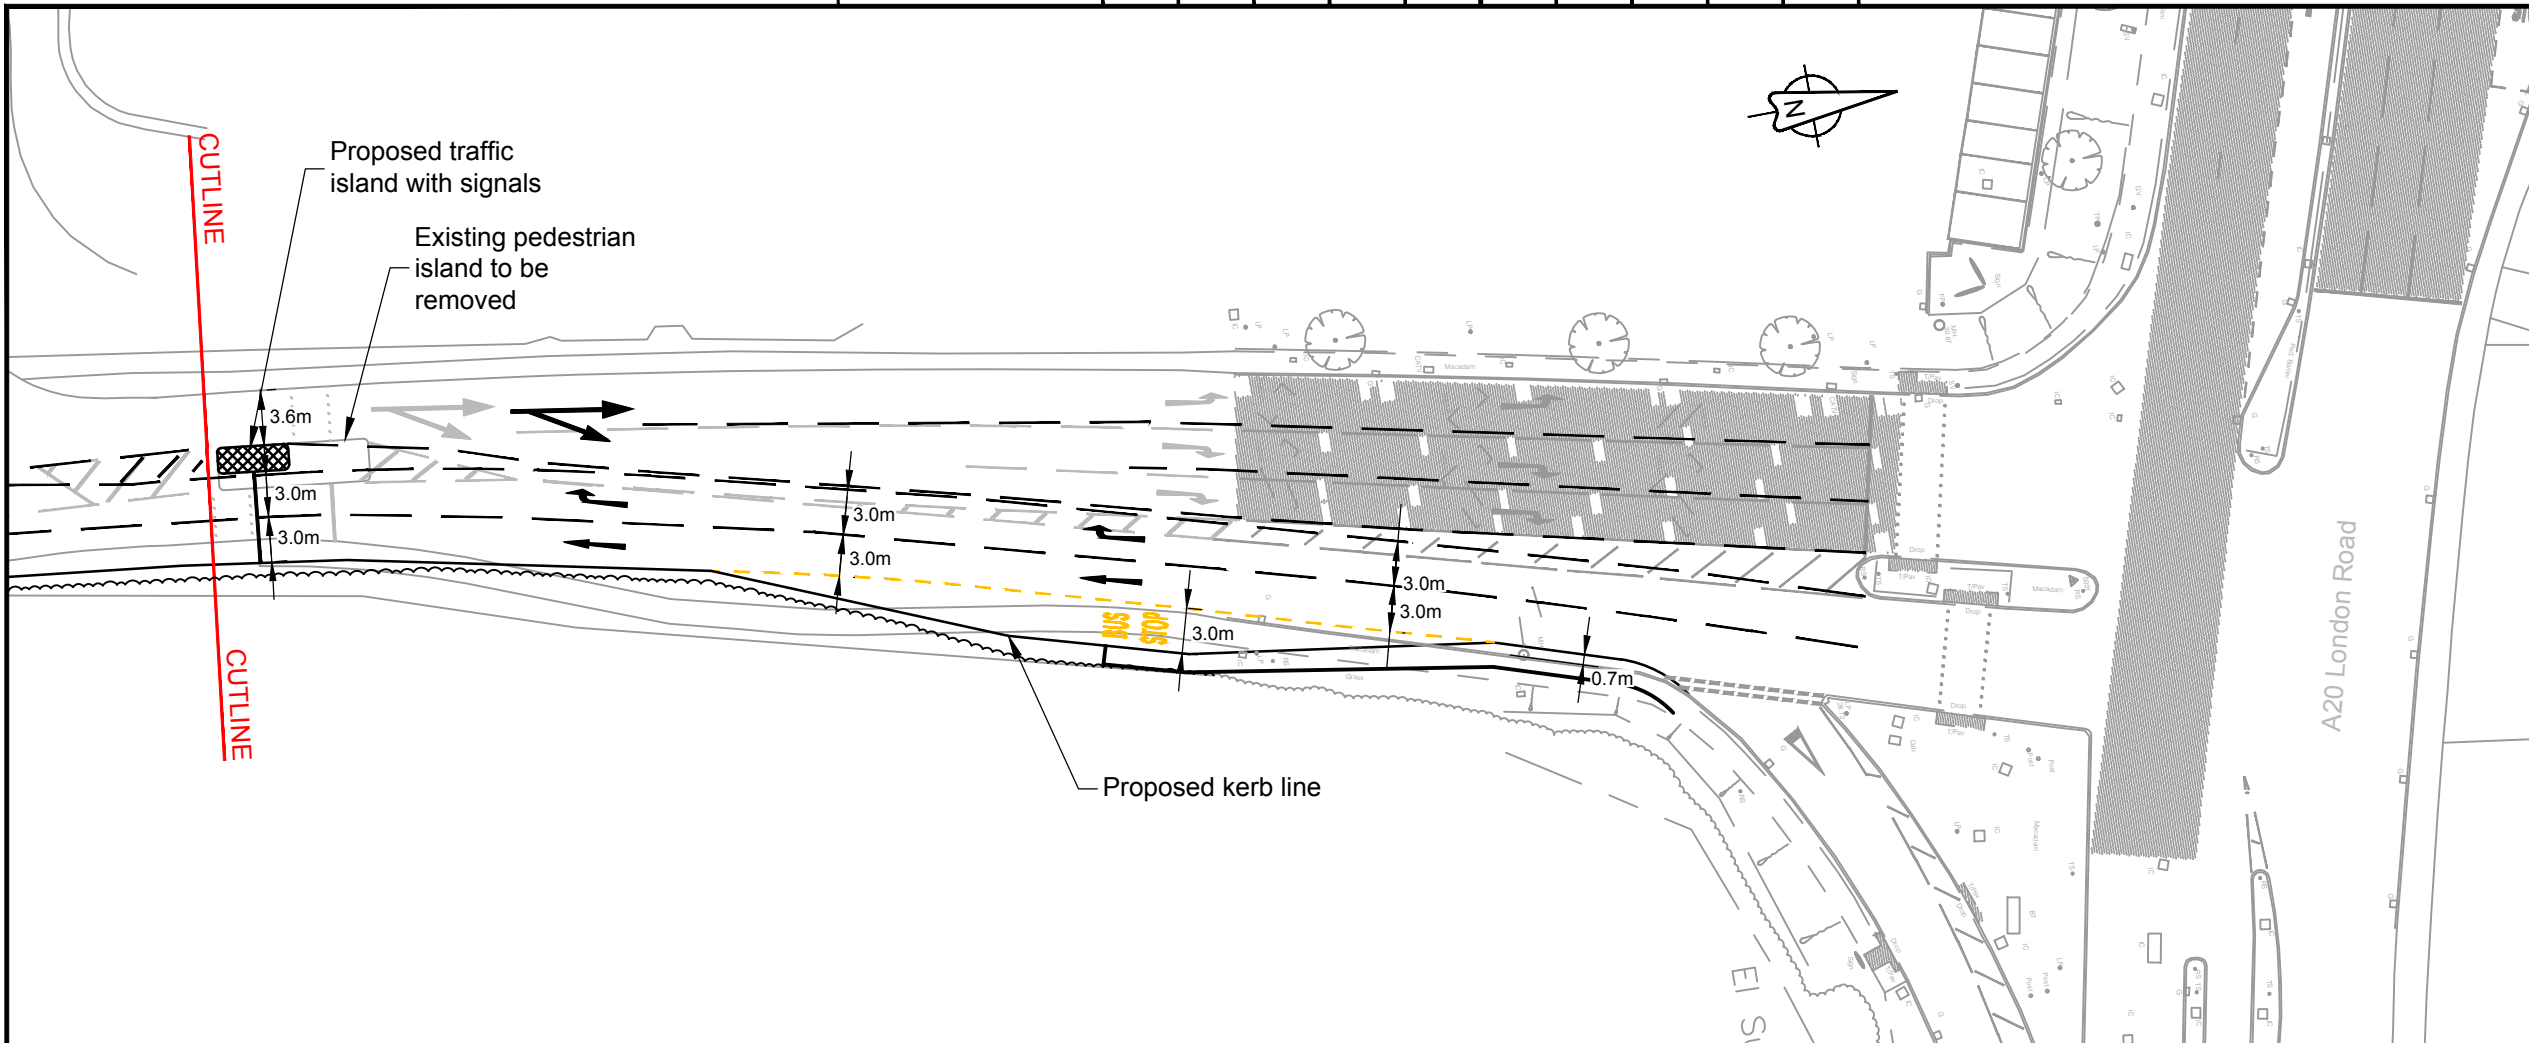

Project Name  
**Maidstone Integrated Transport Package Phase 2 - M20-Junction 5**

Drawing Title  
**Hermitage Lane Retail Park - Feasibility Layout (One Lane Northbound)**

Original Drg Size : A3 Scale : 1:500  
Dimensions : m

Drawing Status  
**WORK-IN-PROGRESS** Suitability  
S0

Drawing No  
**4300546/000/002** Revision  
00