




- No. Note
- 1 All dimensions to be verified on site by GENERAL CONTRACTOR and any work or setting out or preparing shop drawings.
- 2 Drawings not to be scaled. Work to figured dimensions only
- 3 © copyright SAUNDERS BOSTON LIMITED. All rights reserved. This drawing remains the property of SAUNDERS BOSTON LIMITED at all times and may not be reproduced or copied in whole or in part without their prior written consent.
- 4 This drawing and related specifications are for use only in the stated location.
- 5 This drawing is to be read in conjunction with all other Consultants drawings and specifications.
- 6 Drainage has not been surveyed and all pipe locations and below ground drainage runs are indicative

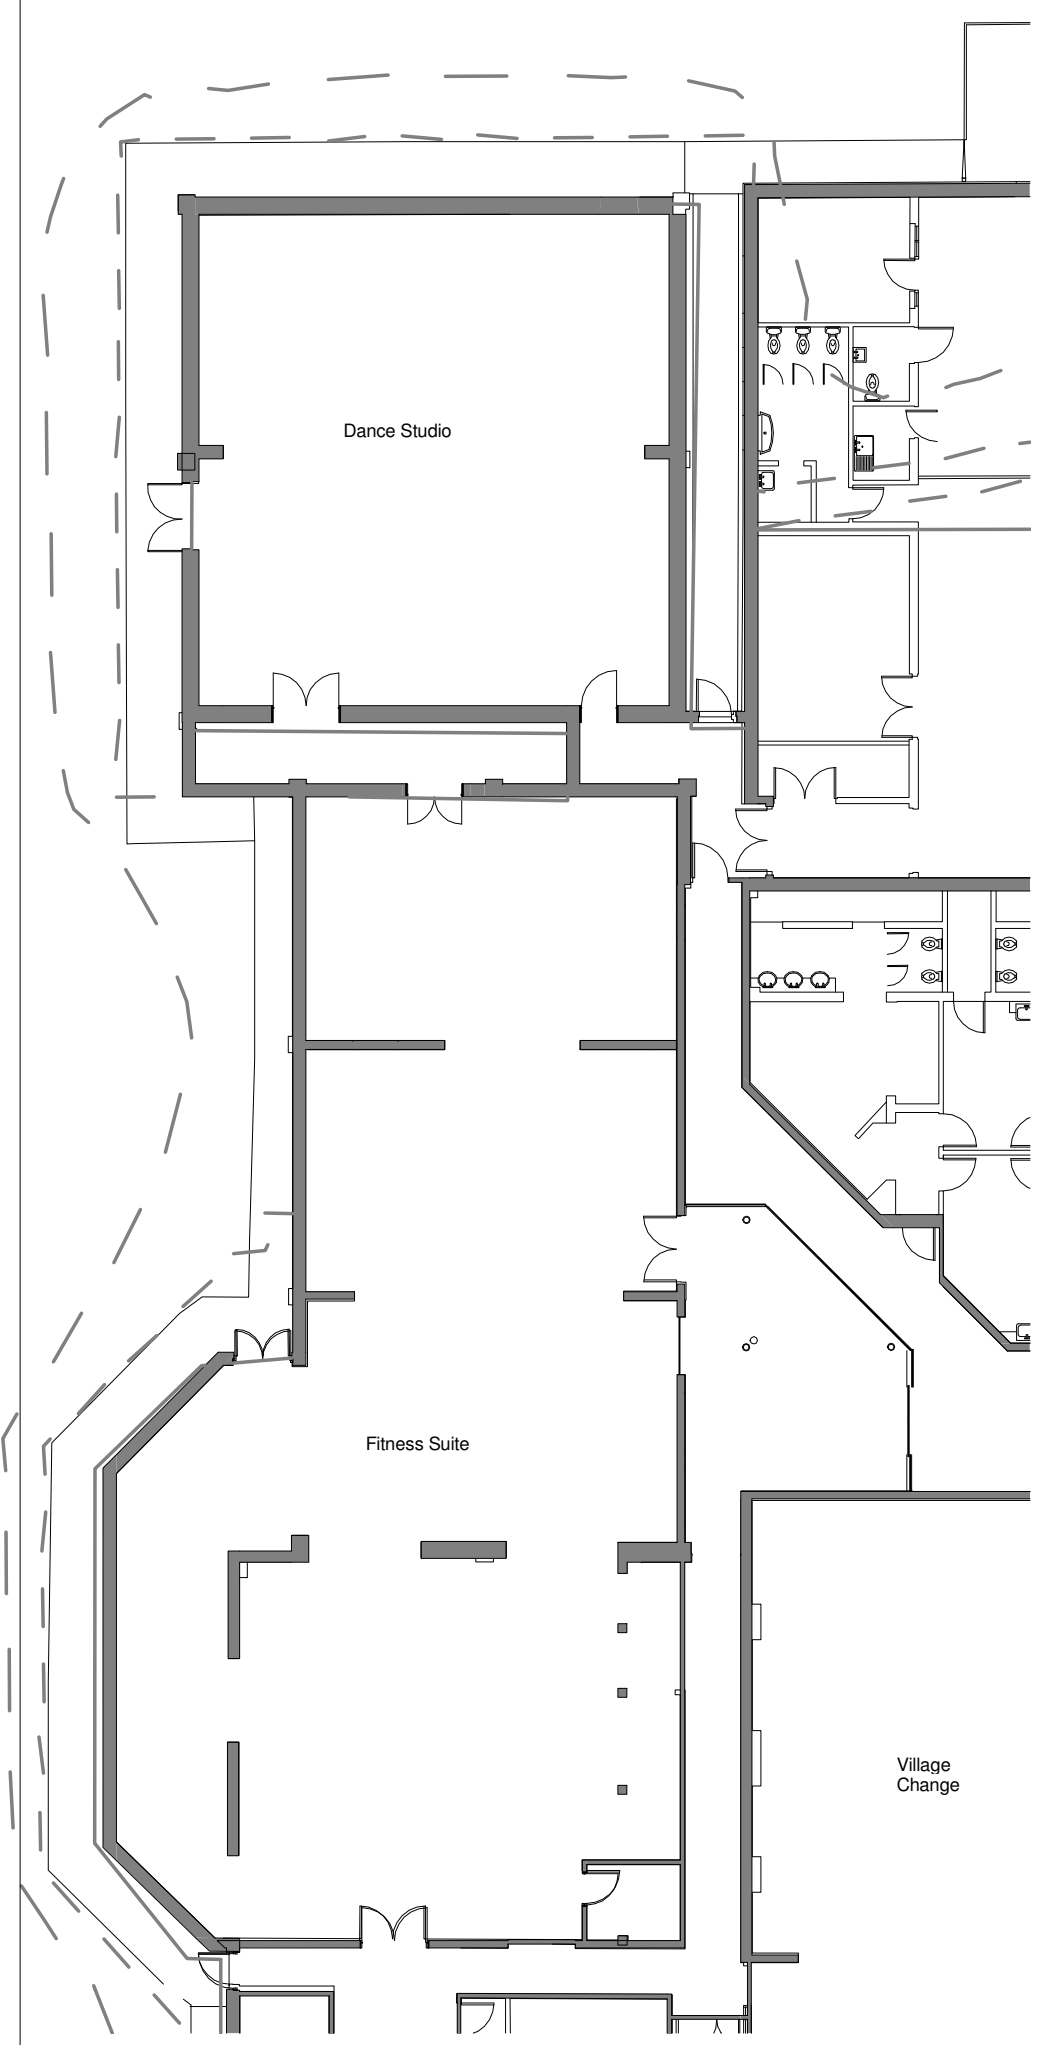


Existing Ground Floor
1 : 100

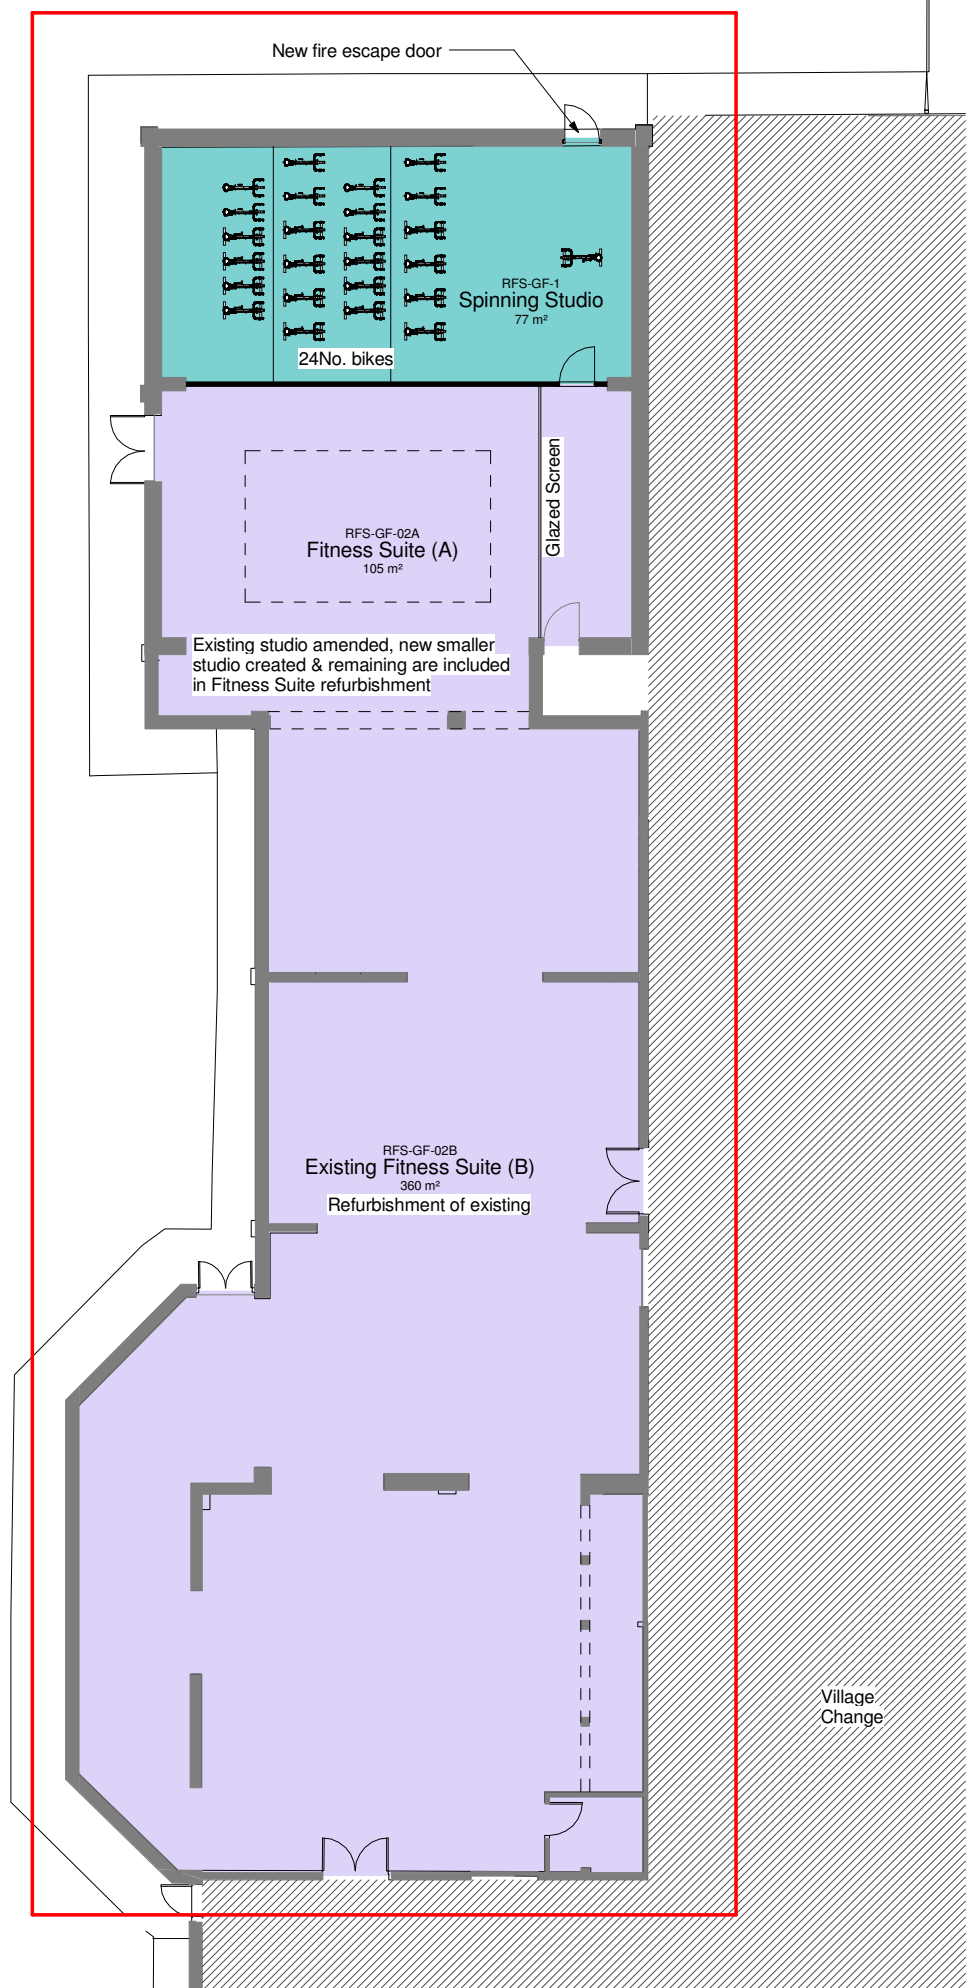

Proposed Ground Floor Fitness Suite
1 : 100

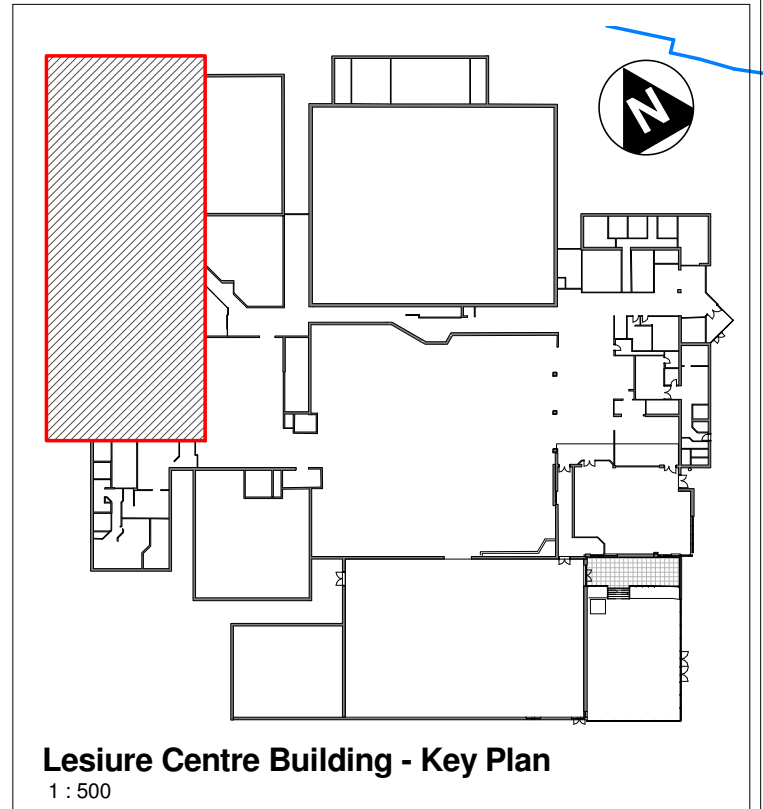

Lesire Centre Building - Key Plan
1 : 500

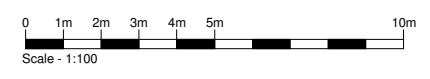


B	Updates to layout in line with client comments	19/04/2017	KL
A	Revised Spin studio layout following client comments	05/04/2017	KL
No.	Revision	Date	Chk Auth

LANDLORDS CONSENT


Saunders Boston ARCHITECTS

Eastern Gate House, 119 Newmarket Road, Cambridge CB5 8HA
T 01223 311623 E office@saundersboston.co.uk

Client		Alliance Leisure	
Job		Larkfield Leisure Centre	
Drawing		Existing & Proposed Fitness Layout	
Scales		Date	
As indicated @A1		03/14/17	
SBA Project Code	Drawing Status Code	Revision	
1558	S2	B	
project	originator	zone	level
1558	-SBA-FS-GF-DR-A	-11	

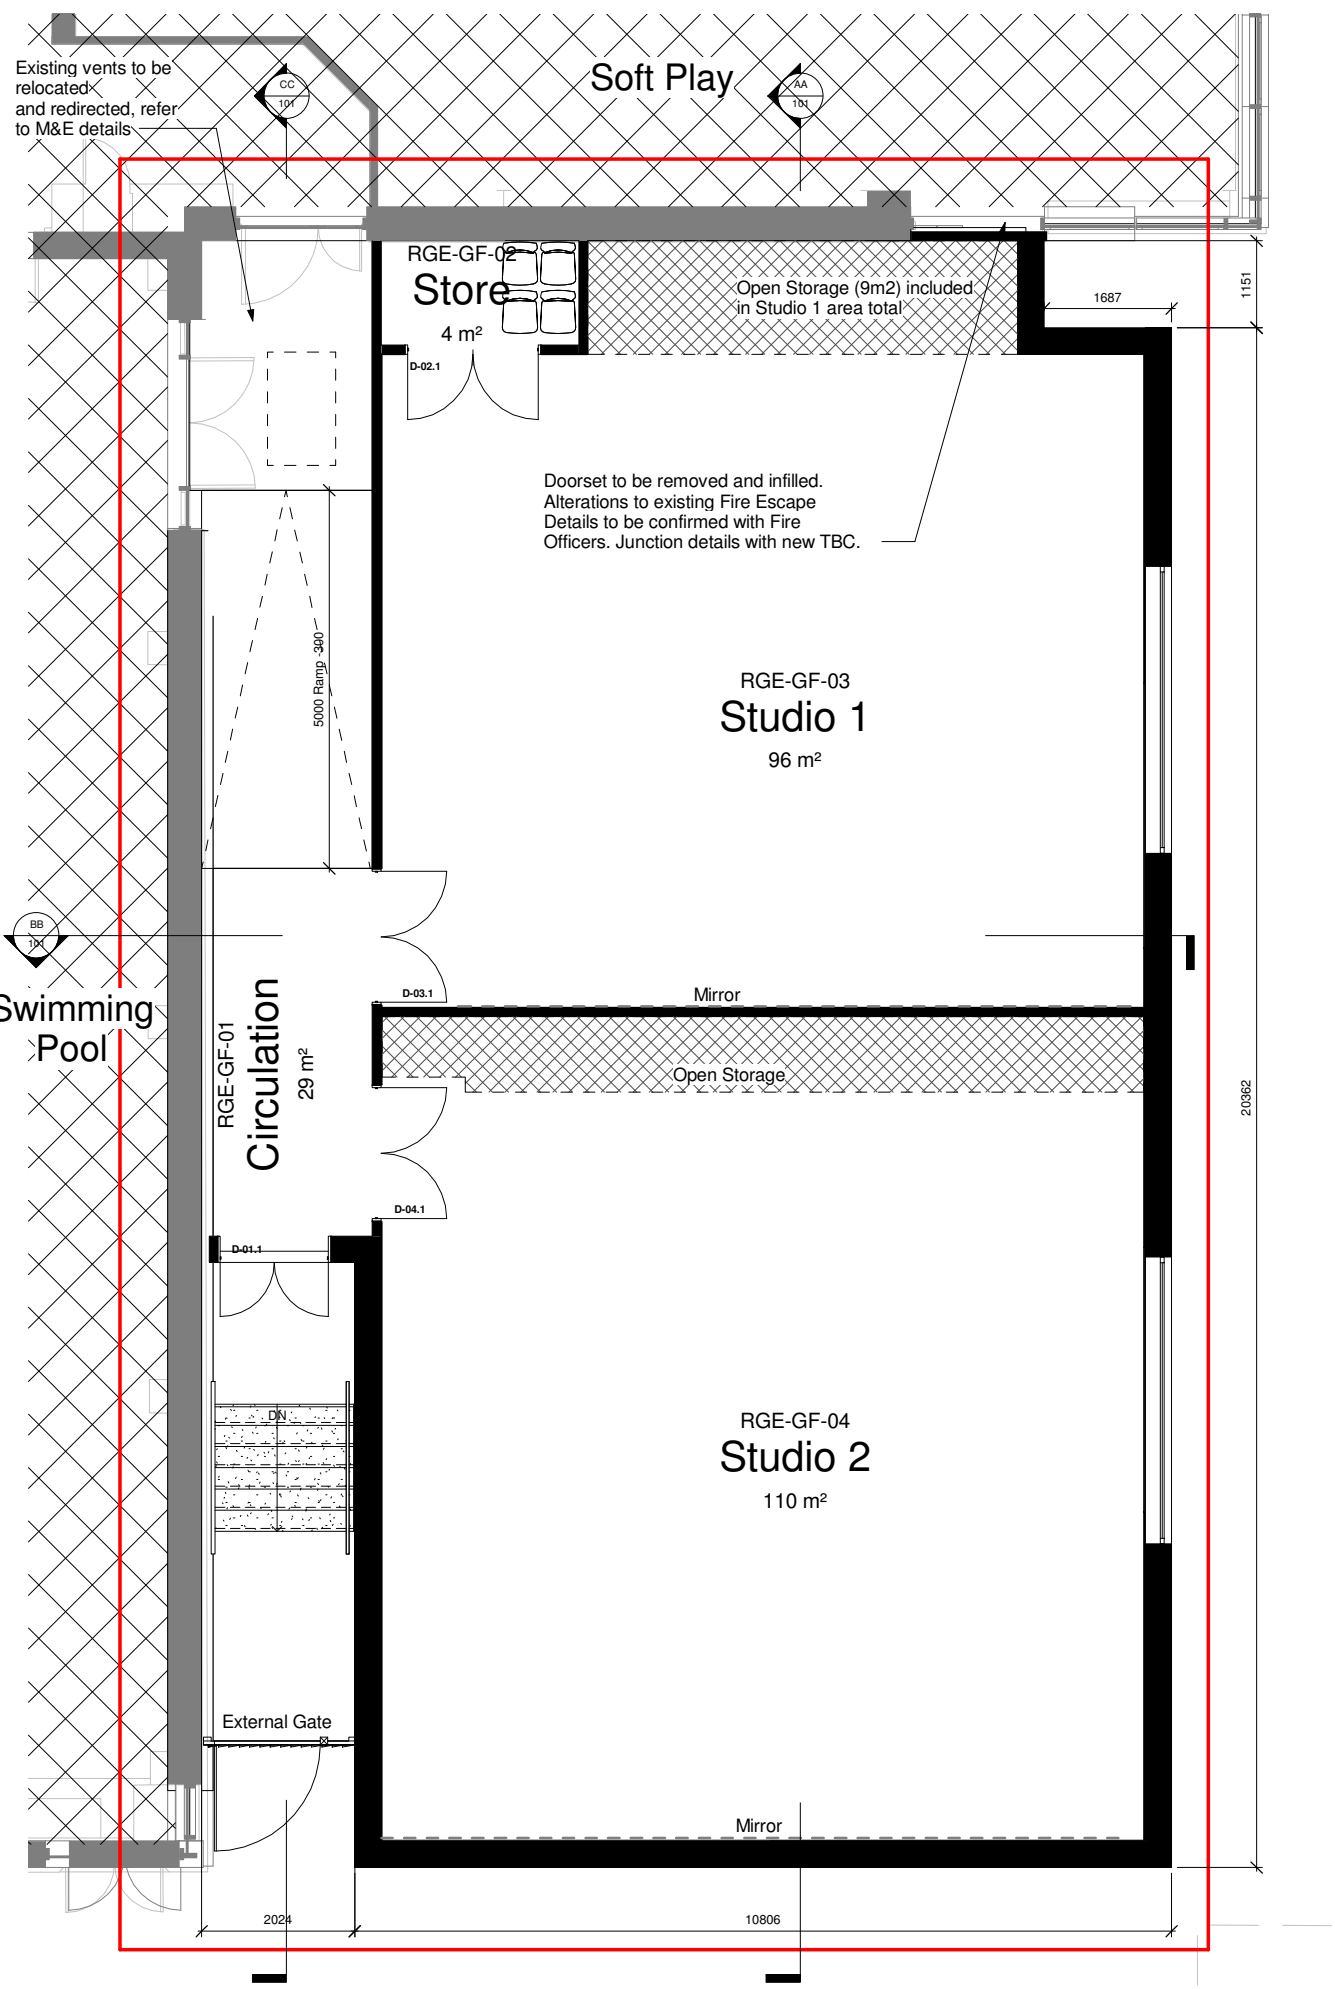


Proposed Ground Floor GA Plan
1 : 50

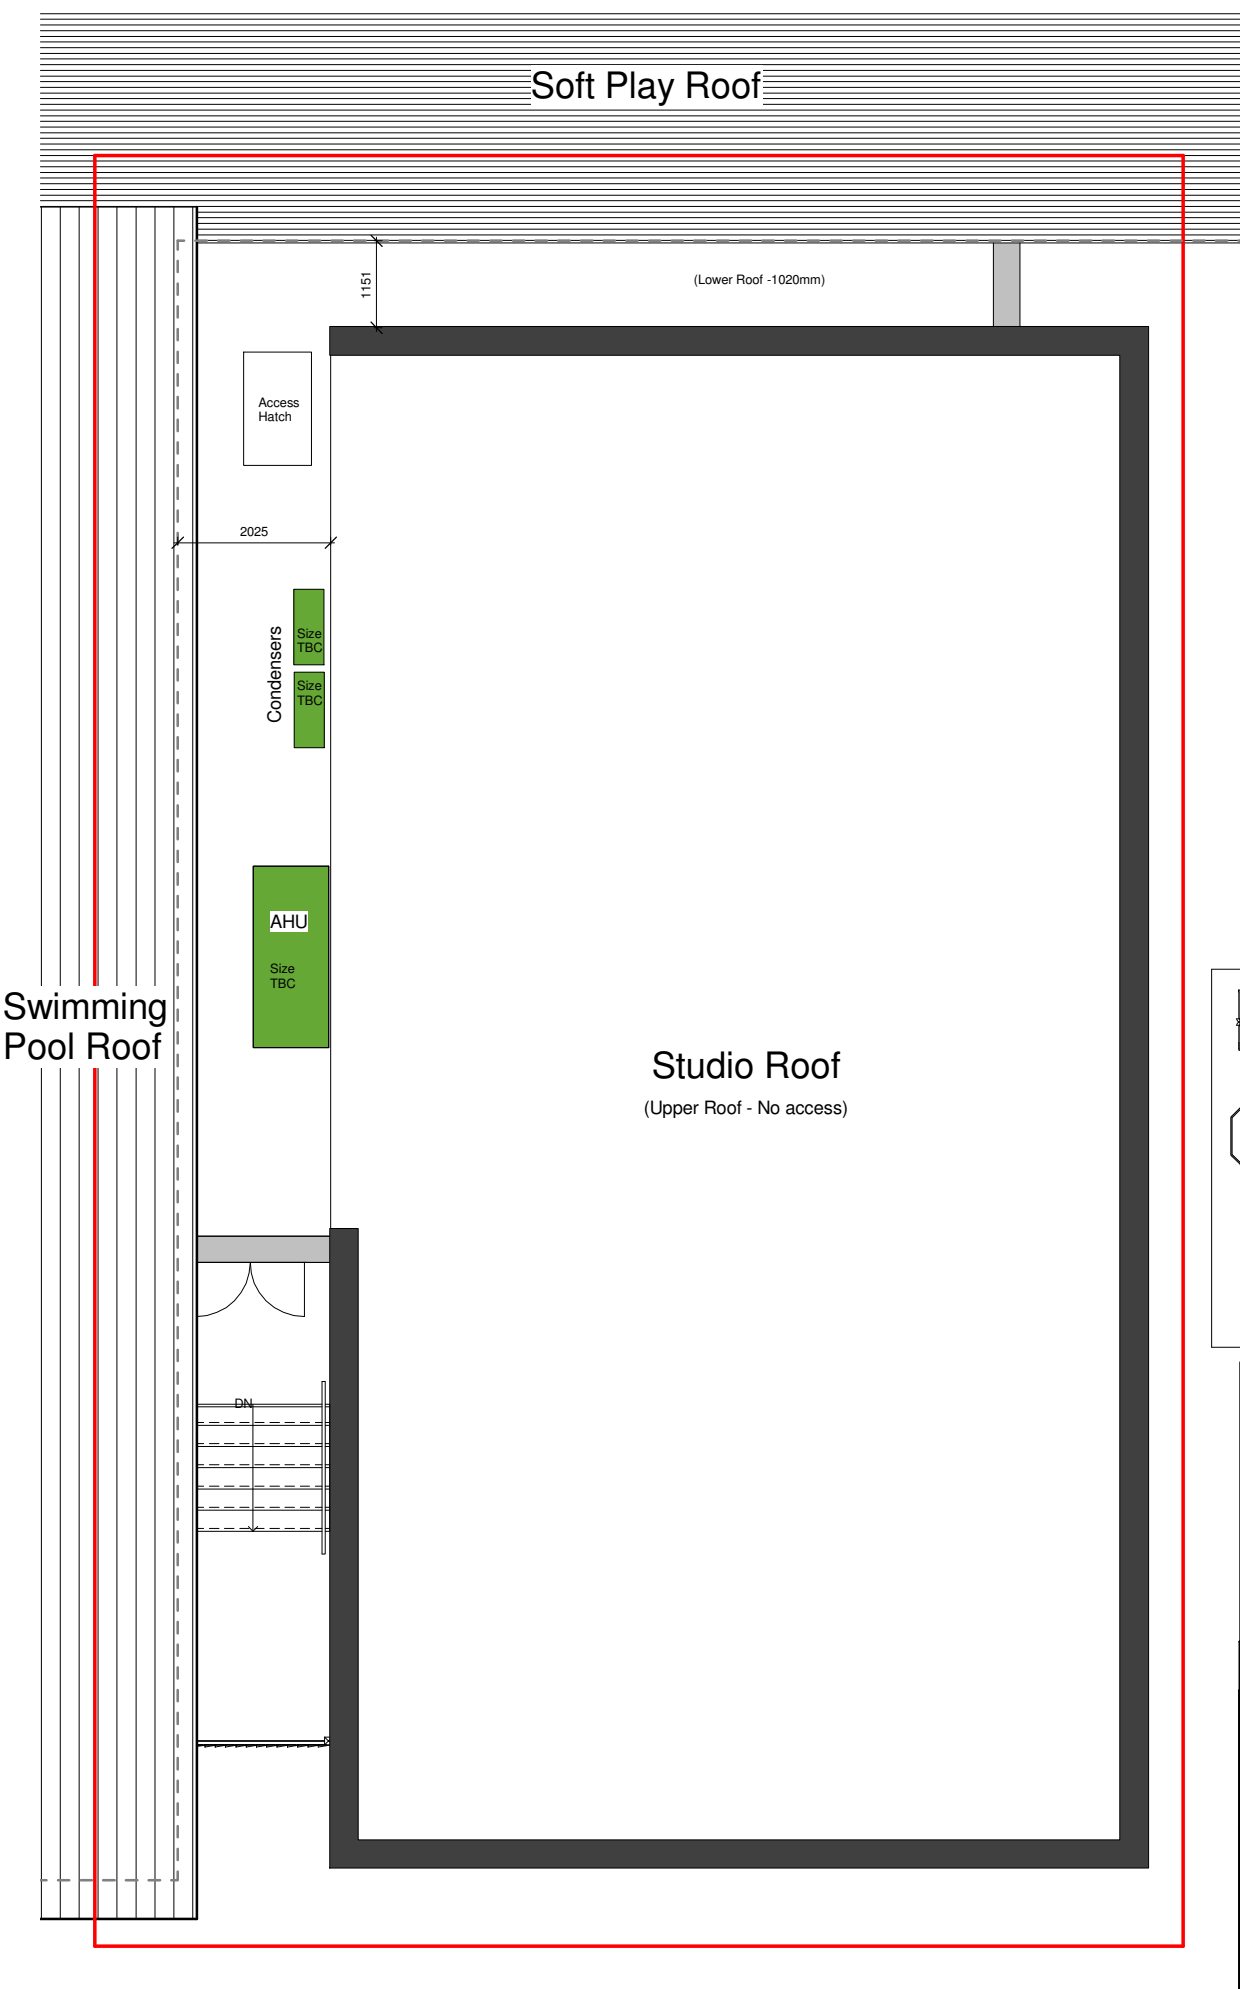

Proposed GA Roof Plan
1 : 50

- | No. | Note |
|-----|---|
| 1 | All dimensions to be verified on site by GENERAL CONTRACTOR and any work or setting out or preparing shop drawings. |
| 2 | Drawings not to be scaled. Work to figured dimensions only |
| 3 | © copyright SAUNDERS BOSTON LIMITED. All rights reserved. This drawing remains the property of SAUNDERS BOSTON LIMITED at all times and may not be reproduced or copied in whole or in part without their prior written consent. |
| 4 | This drawing and related specifications are for use only in the stated location. |
| 5 | This drawing is to be read in conjunction with all other Consultants drawings and specifications. |
| 6 | Drainage has not been surveyed and all pipe locations and below ground drainage runs are indicative |

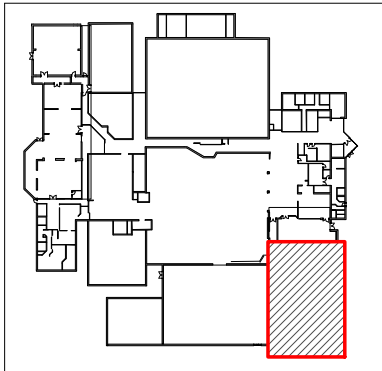

A	Revision	Date	Chk	Auth
1	Updates to layout in line with client comments	15/04/2017	KL	KL

LANDLORDS CONSENT

Saunders Boston ARCHITECTS

Eastern Gate House, 119 Newmarket Road, Cambridge CB5 8HA
T 01223 311623 E: office@saundersboston.co.uk

Client Alliance Leisure	
Job Larkfield Leisure Centre	
Drawing Proposed Studio Extension GF & FF Plans	
Scales As Indicated @A1	Date 04/05/17
SBA Project Code 1558	Drawing Status Code S2
Revision A	
project 1558	originator zone level type role number -SBA-GE-ZZ-DR-A-15

