

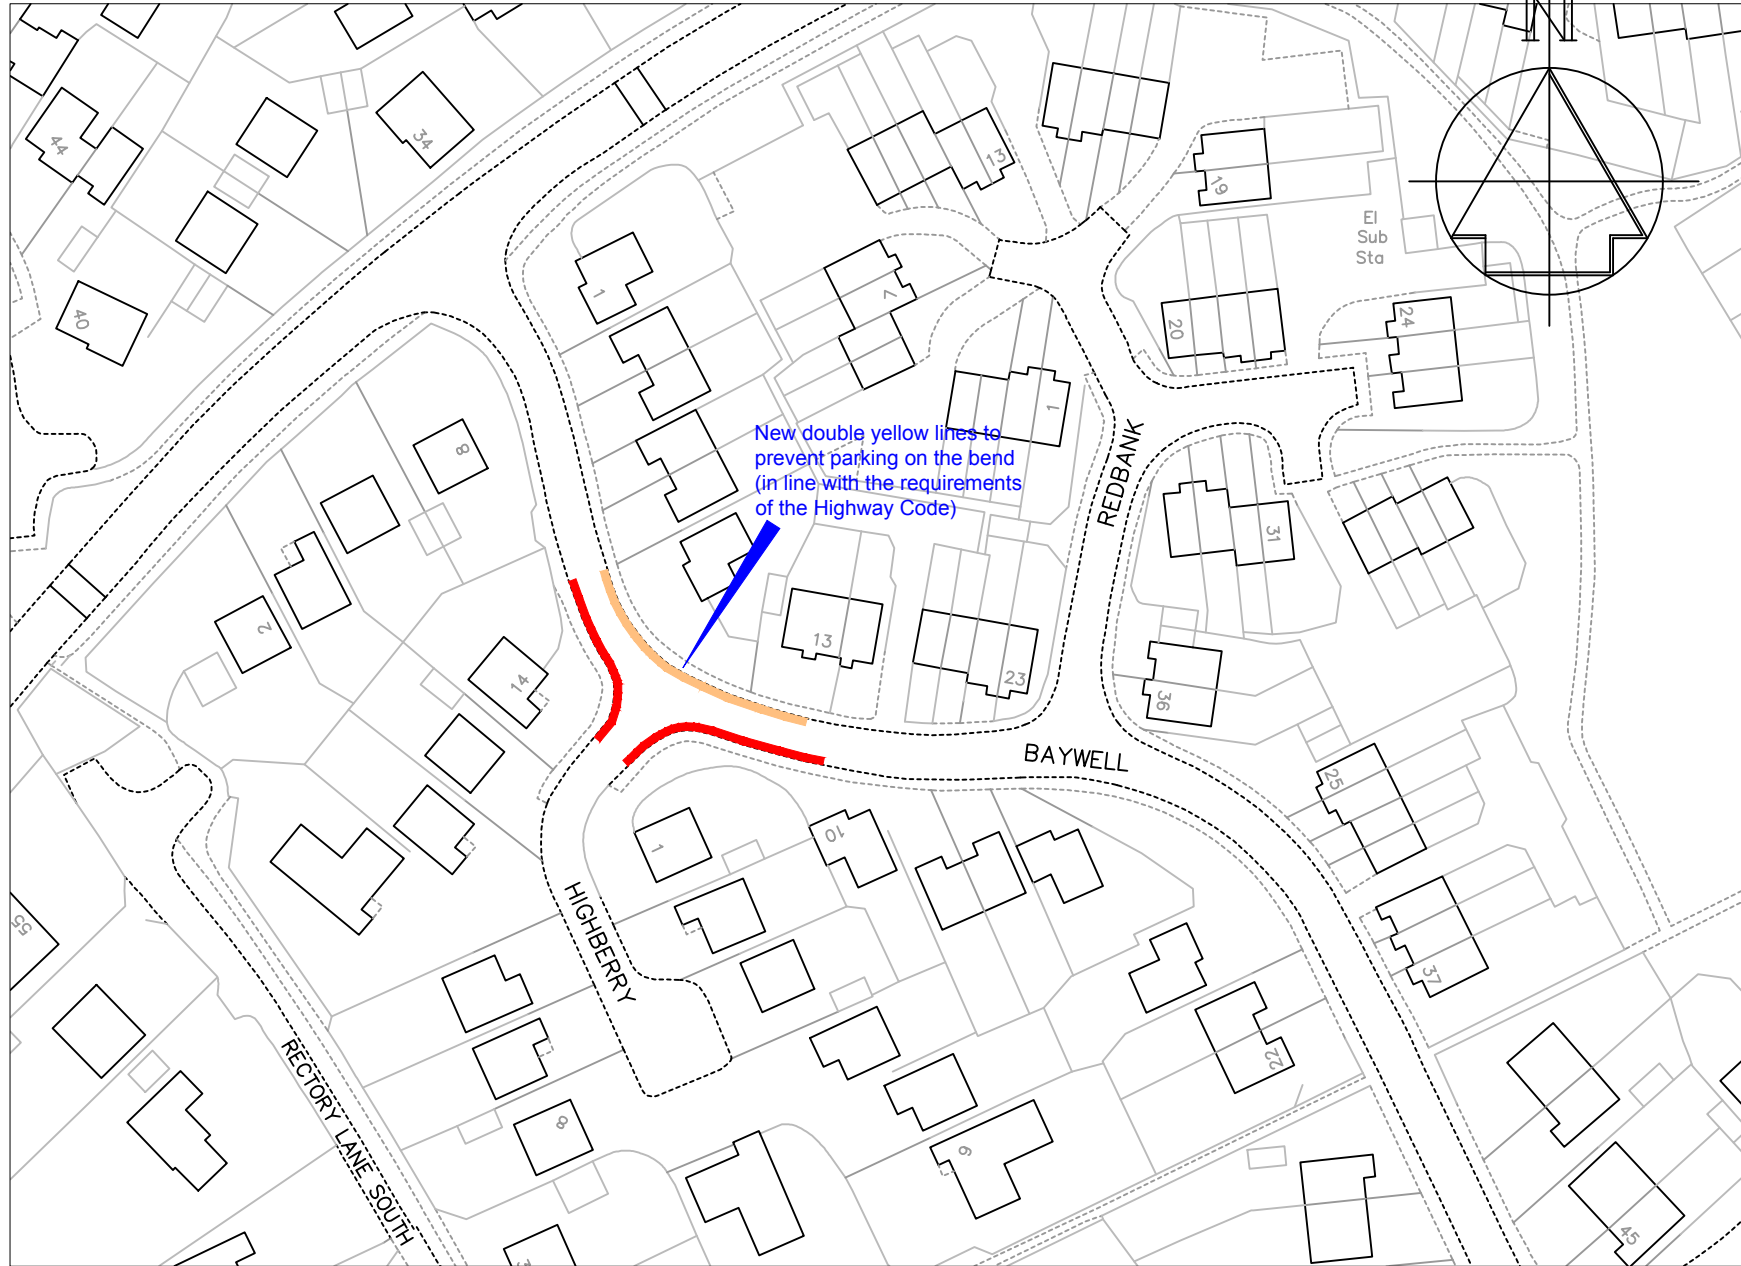
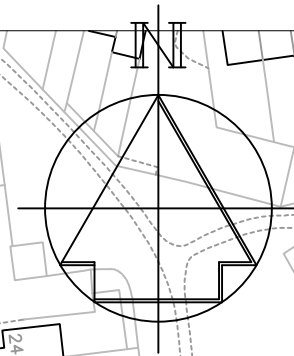


**ANNEX 1**

- KEY**
-  Existing "No waiting at any time" (Double yellow lines)
  -  Proposed "No waiting at any time" (Double yellow lines)



New double yellow lines to prevent parking on the bend (in line with the requirements of the Highway Code)

-	-	-
Revision		Date
Drawn ACB	Checked AY	Date 6/2017
Scale 1 : 1000 @ A4		
Drawing No. DD/581/01		Rev



**Technical Services**  
 Gibson Building  
 Gibson Drive  
 Kings Hill  
 West Malling  
 Kent ME19 4LZ  
 Tel: 01732 844522 Fax: 01732 876317

**Project Title**  
 Local Parking Plan - Phase 8c  
 Formal consultation

**Drawing Title**  
 Leybourne  
 Baywell