


**NOTES**

- Existing road markings to be replaced.

**KEY**

- Verge / Earthworks / Landscaping
- New Footway Construction
- Footway Patching
- Carriageway Resurfacing
- Tactile Paving
- New Kerb
- Gully to be replaced with side entry gully in verge or footway
- Manhole chambers to be reinforced
- Line of Visibility Splay
- Vegetation to be cut back to improve visibility of traffic sign
- Post & three rail fence with hedge on landowners side
- Existing Traffic Sign
- Road Name Plate to be relocated

01	Proposed signs & road marks added, proposed crossing removed.	BDB	NF	16/11/16
Rev	Revision details	Chkd	Appd	Date
	Designed: RR			Date: 15/09/2016
	Drawn: JH			Date: 15/09/2016
	Checked: BDB			Date: 15/09/2016
	Approved: NF			Date: 15/09/2016

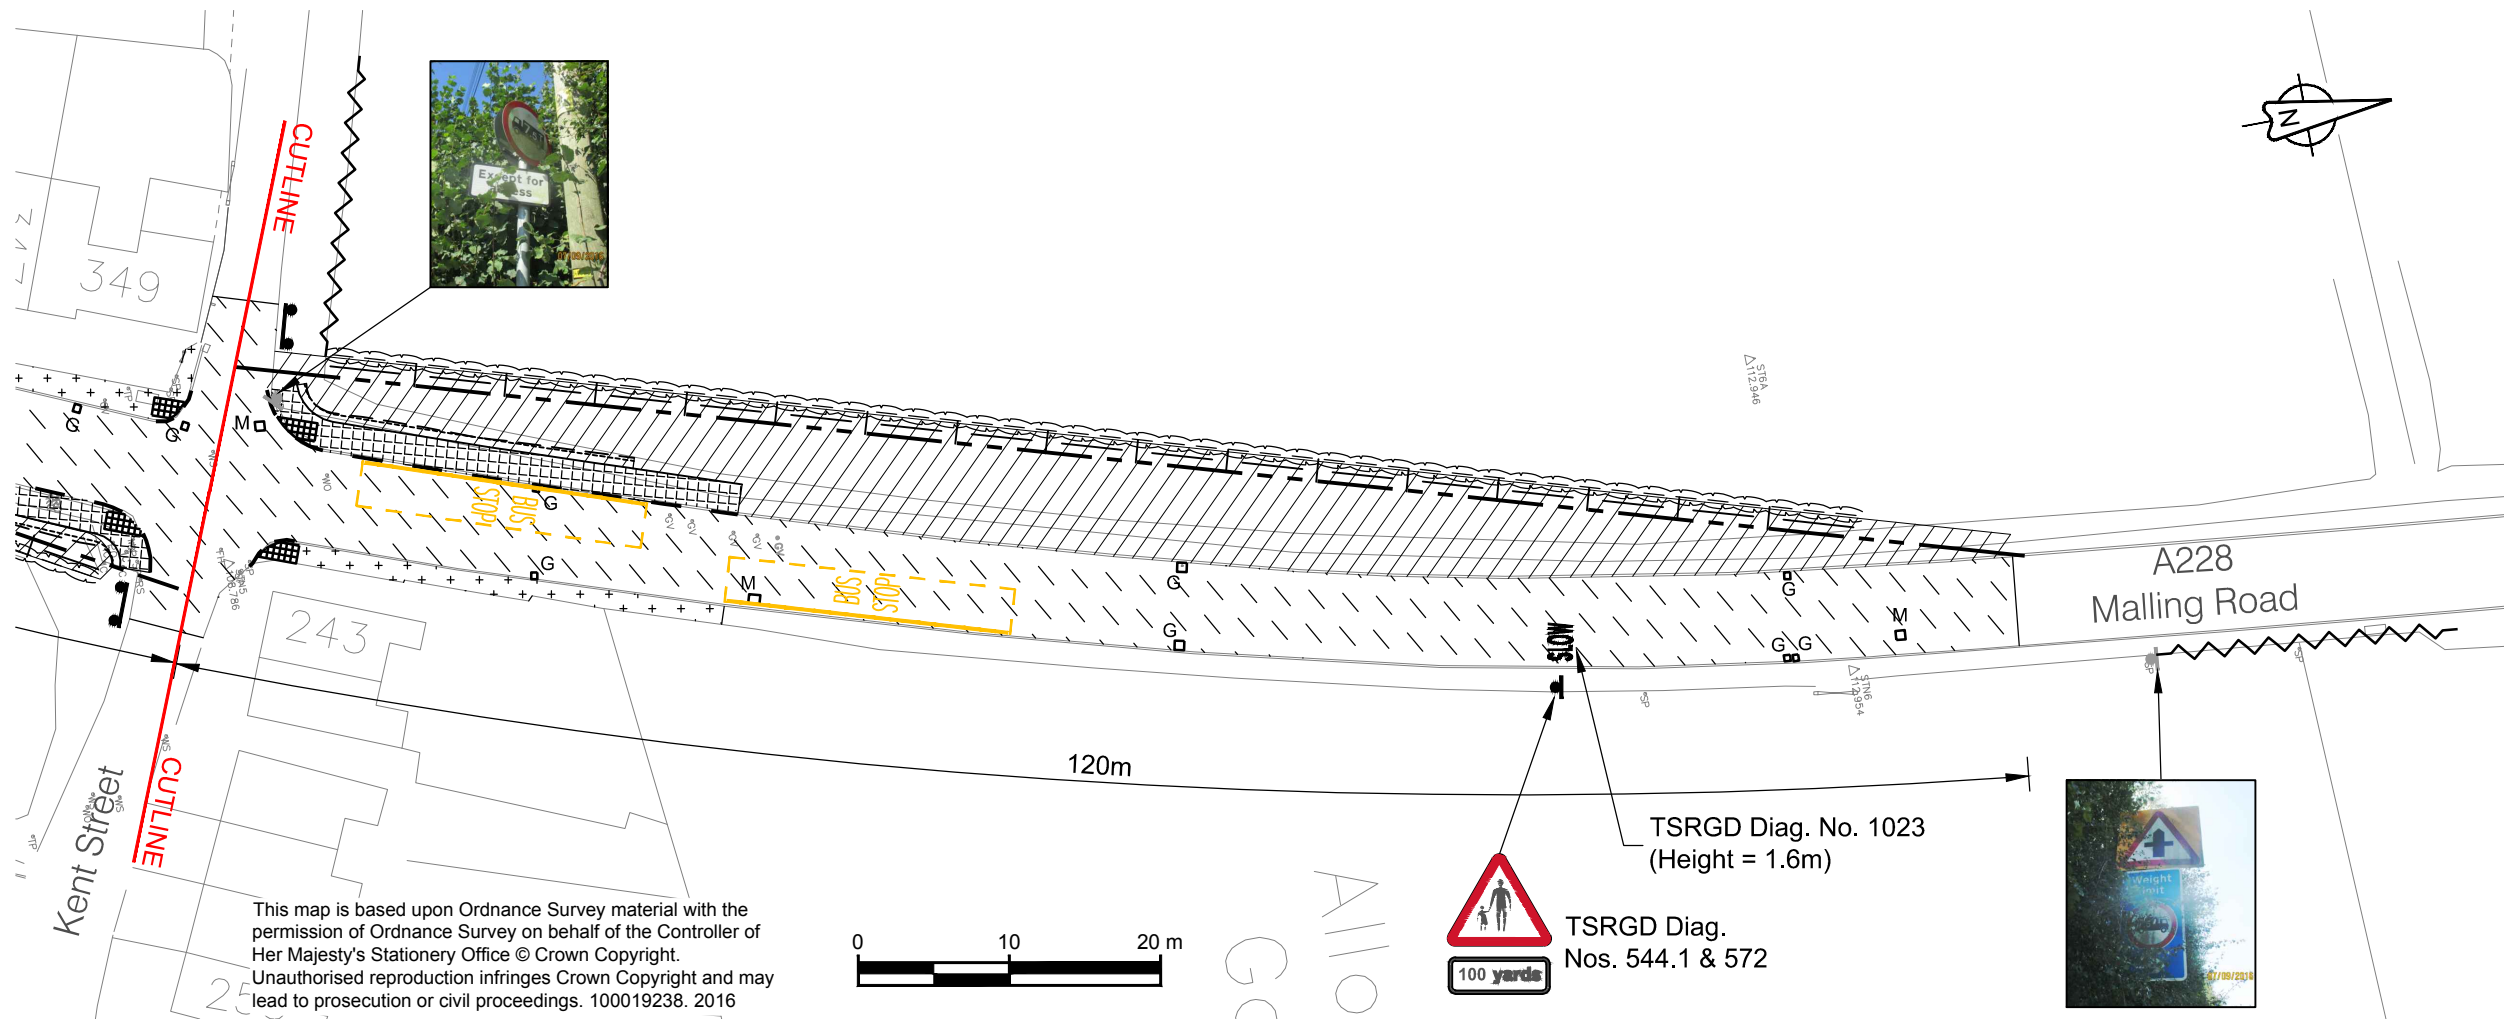

Copyright © Amey

Client

Project Name  
**A228 Kent Street Improvement Works**

Drawing Title  
**General Arrangement**

Original Drg Size : A3	Scale : 1:500
Dimensions : metres	
Drawing Status <b>WORK-IN-PROGRESS</b>	Suitability S0
Drawing No <b>4300542/002</b>	Revision 01