


©Crown Copyright and database right 2018.
Ordnance Survey 100019238.

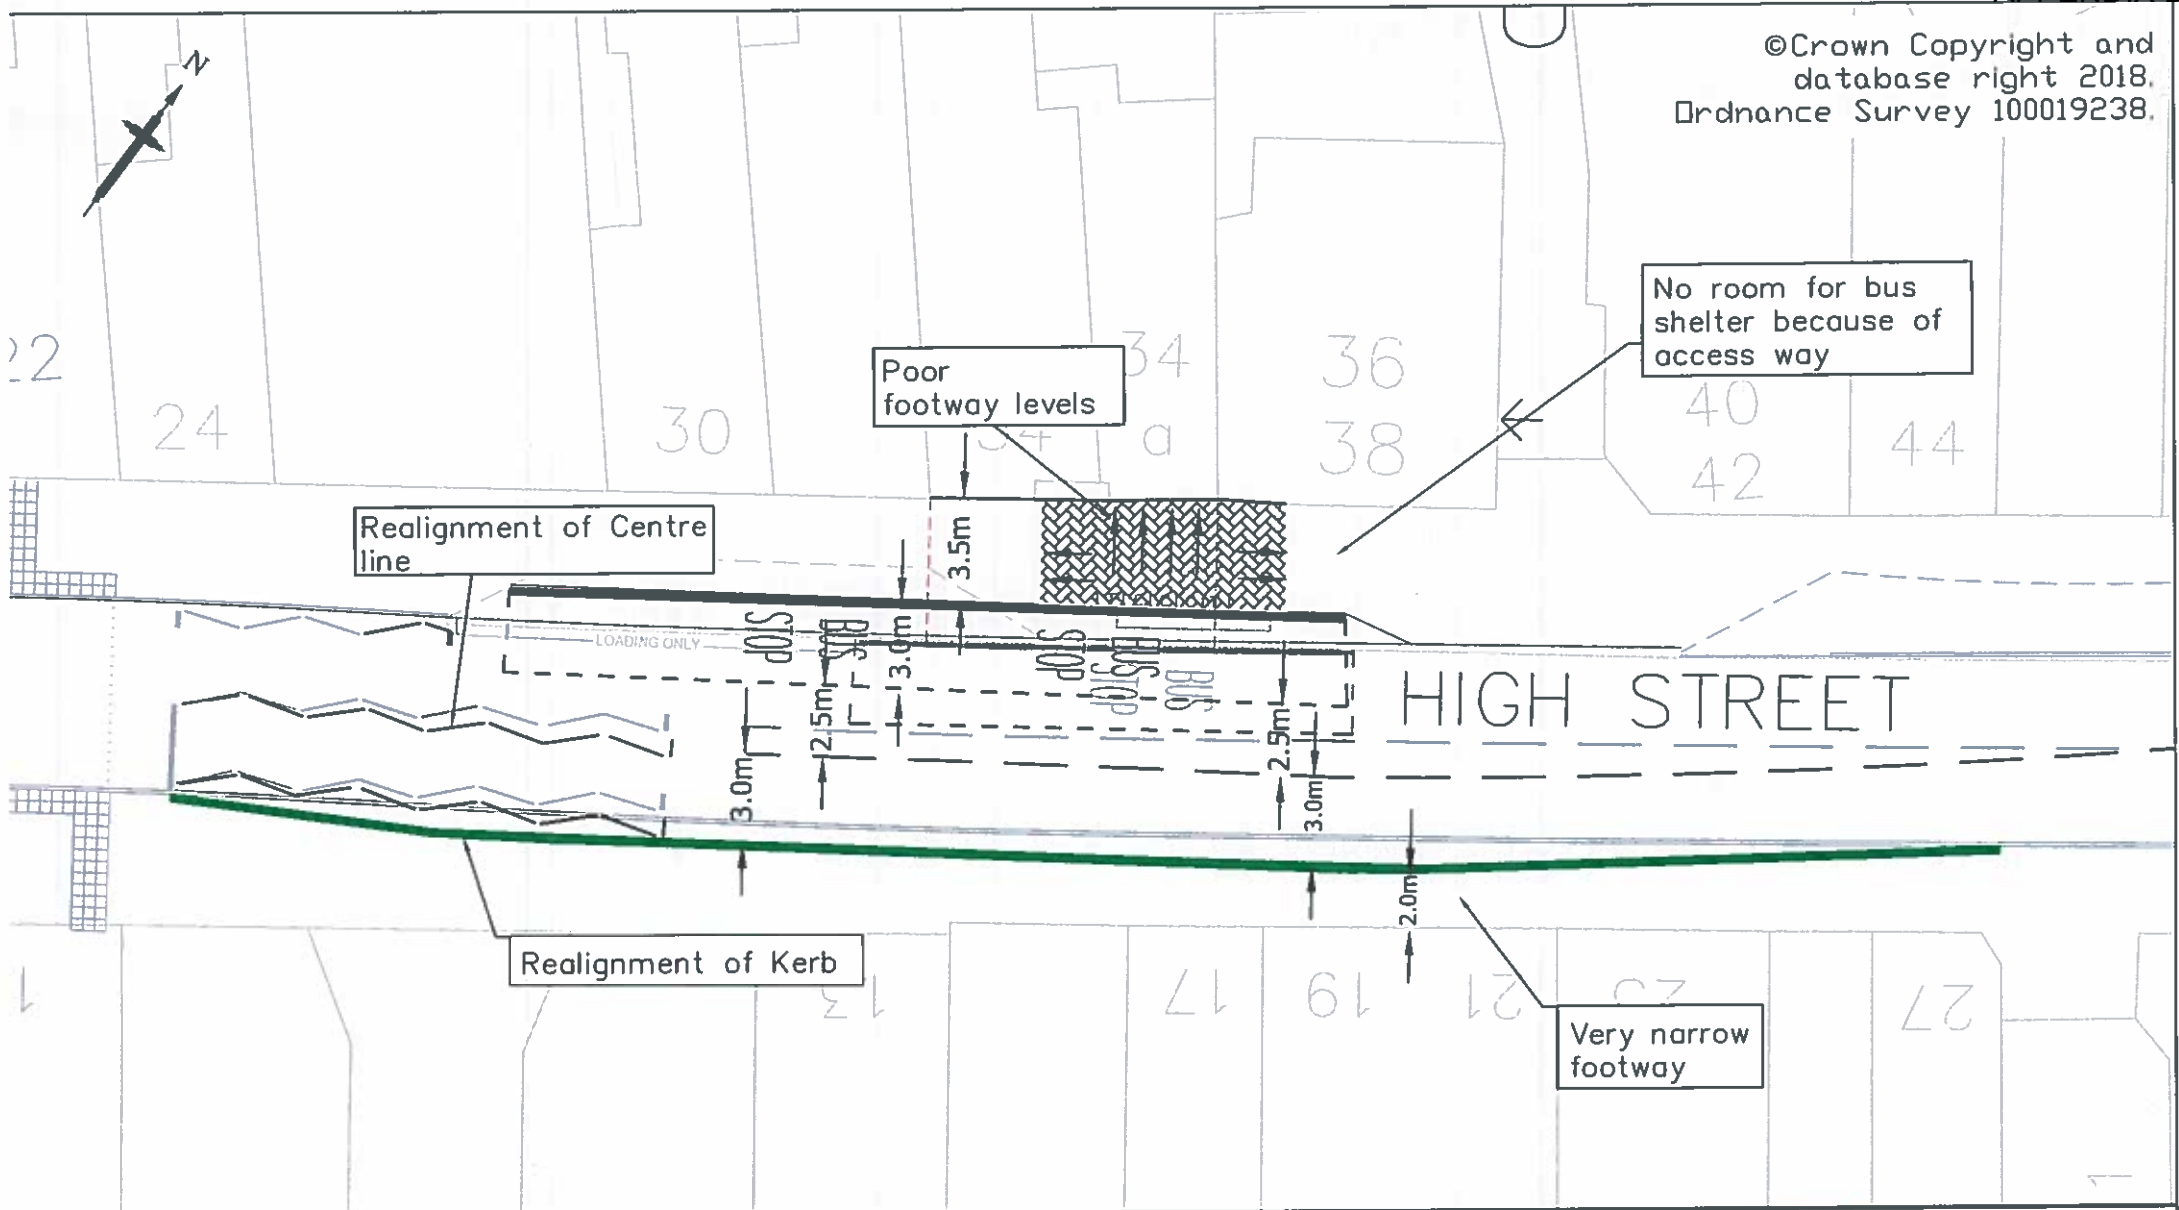

	Area of footway to be reconstructed into carriageway		Proposed Mini Buggy Combined Kerbs and Drainage system		Proposed Surface Water Drainage
	Area of footway to be reconstructed		Proposed Granite Channel Kerb		Proposed ACD Drainage Blocks
					Direction of Gradient

0	15/05/18		DLP	SH	JW
Rev	Revision Date	Purpose of revision	Drawn	Checked	Approved

This drawing is not to be used in whole or part other than for the intended purpose and project as defined on this drawing. Refer to the contract for full terms and conditions.

Project
High Street, Tonbridge.

Drawing title
Traffic Mangement Improvements

OPTION 3

		Kent County Council Ashford Highway Depot Herwood Industrial Estate Ashford TN24 8AD Tel: 03000 418181
Drawing status		
Scale	at A4	Do not scale
Drawing number		Rev 0