


©Crown Copyright and database right 2018. Ordnance Survey 100019238.

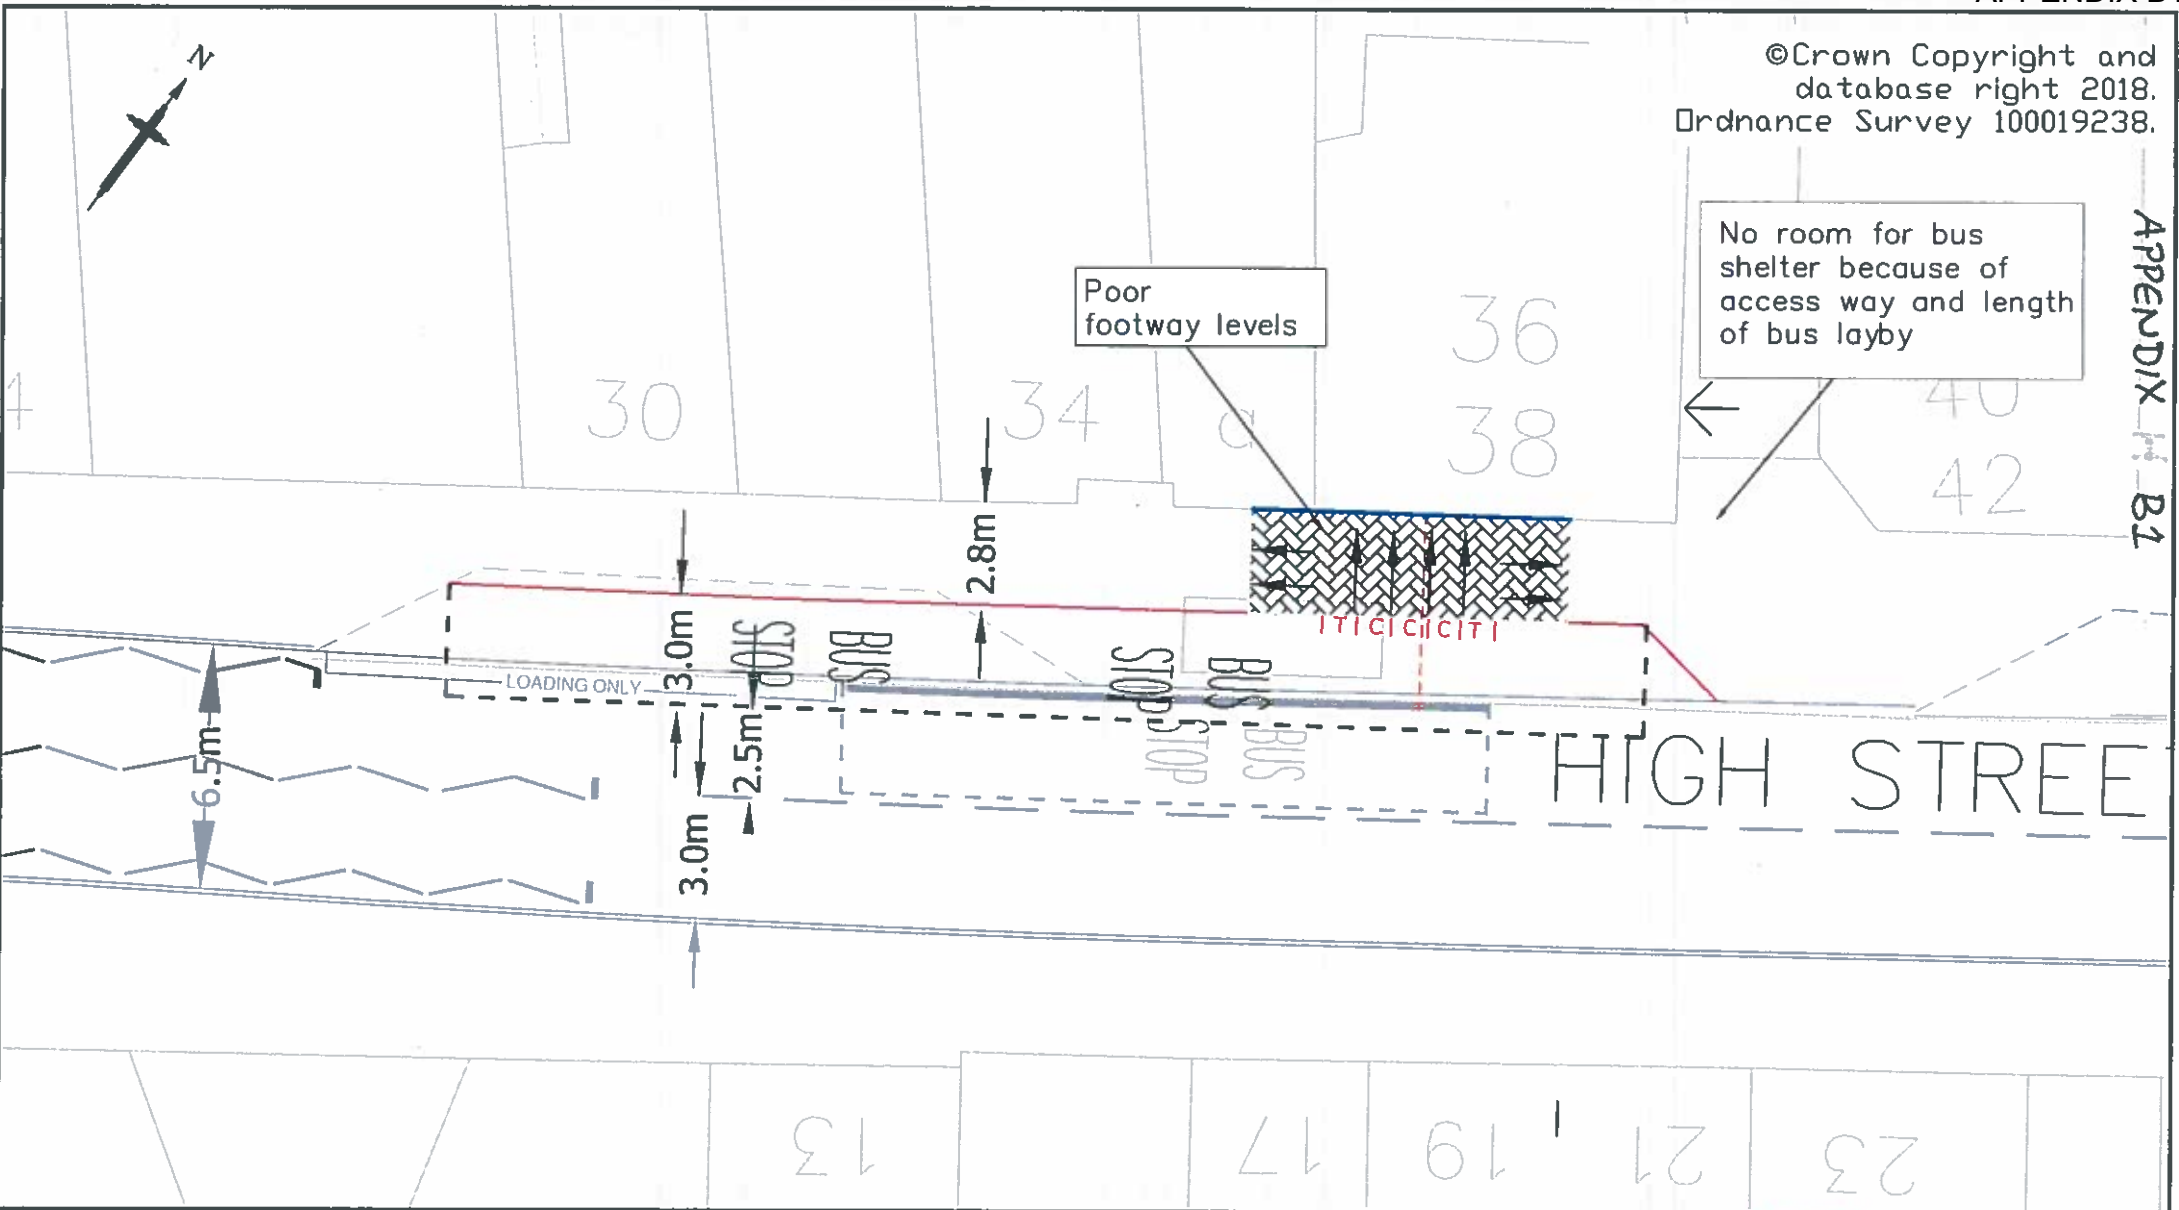

APPENDIX B1

 Direction of Gradient		 Proposed Surface Water Drainage			
 Area of Footway to be Reconstructed		 Proposed Granite Channeled Kerb			
		 Proposed AGD Drainage Blocks			
0	22/05/18		DLP	SH	JW
Rev	Revision Date	Purpose of revision	Drawn	Checked	Approved
This drawing is not to be used in whole or part other than for the intended purpose and project as defined on this drawing. Refer to the contract for full terms and conditions.					

Project	High Street, Tonbridge.
Drawing title	Traffic Mangement Improvements OPTION 2a

 Kent County Council Ashford Highway Depot Herwood Industrial Estate Ashford TN24 8AD Tel. 03000 418181	
Drawing status	
Scale	at A4 Do not scale
Drawing number	Rev 0