

Key

- Existing "No waiting at any time" (double yellow lines)
- Proposed "No waiting at any time" (double yellow lines)
- Existing "Bus stop clearway"

-	-	-
Revision		Date



Technical Services
 Gibson Building
 Gibson Drive
 Kings Hill
 West Malling
 Kent ME19 4LZ
 Tel: 01732 844522 Fax: 01732 876317


Project Title
Local Parking Plan - Phase 10
 Informal consultation

Drawing Title
Walderslade
Taddington Wood Lane

Drawn ACB | Checked AY | Date 8/2015

Scale **1 : 1000 @ A4**

Drawing No. DD/583/3	Rev -
-------------------------	----------

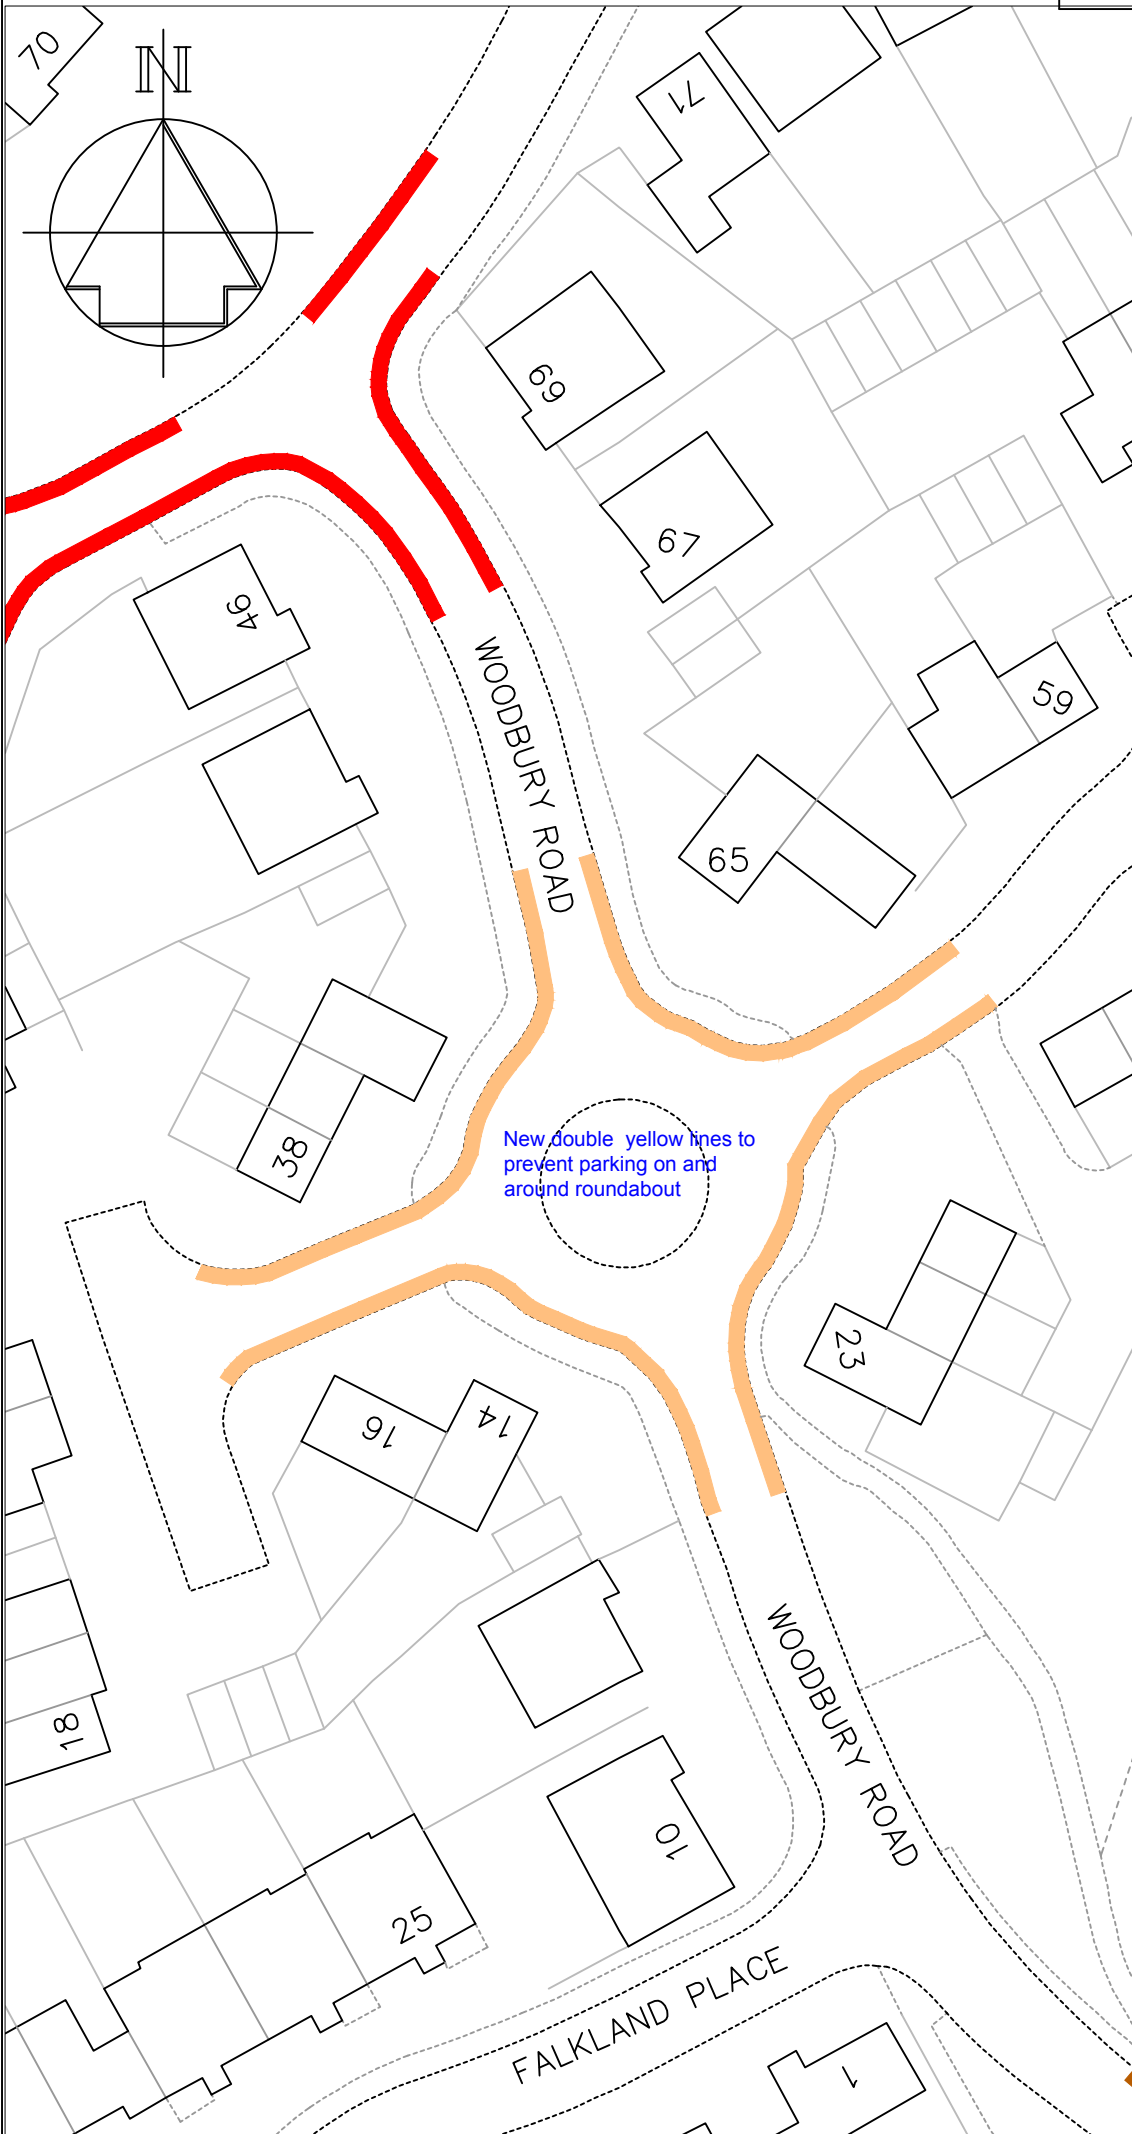

Key

- Existing "No waiting at any time" (double yellow lines)
- Proposed "No waiting at any time" (double yellow lines)

-	-	-
Revision		Date




Technical Services
 Gibson Building
 Gibson Drive
 Kings Hill
 West Malling
 Kent ME19 4LZ
 Tel: 01732 844522 Fax: 01732 876317

Project Title
 Local Parking Plan - Phase 10
 Informal consultation






Drawing Title
 Walderslade
 Woodbury Road

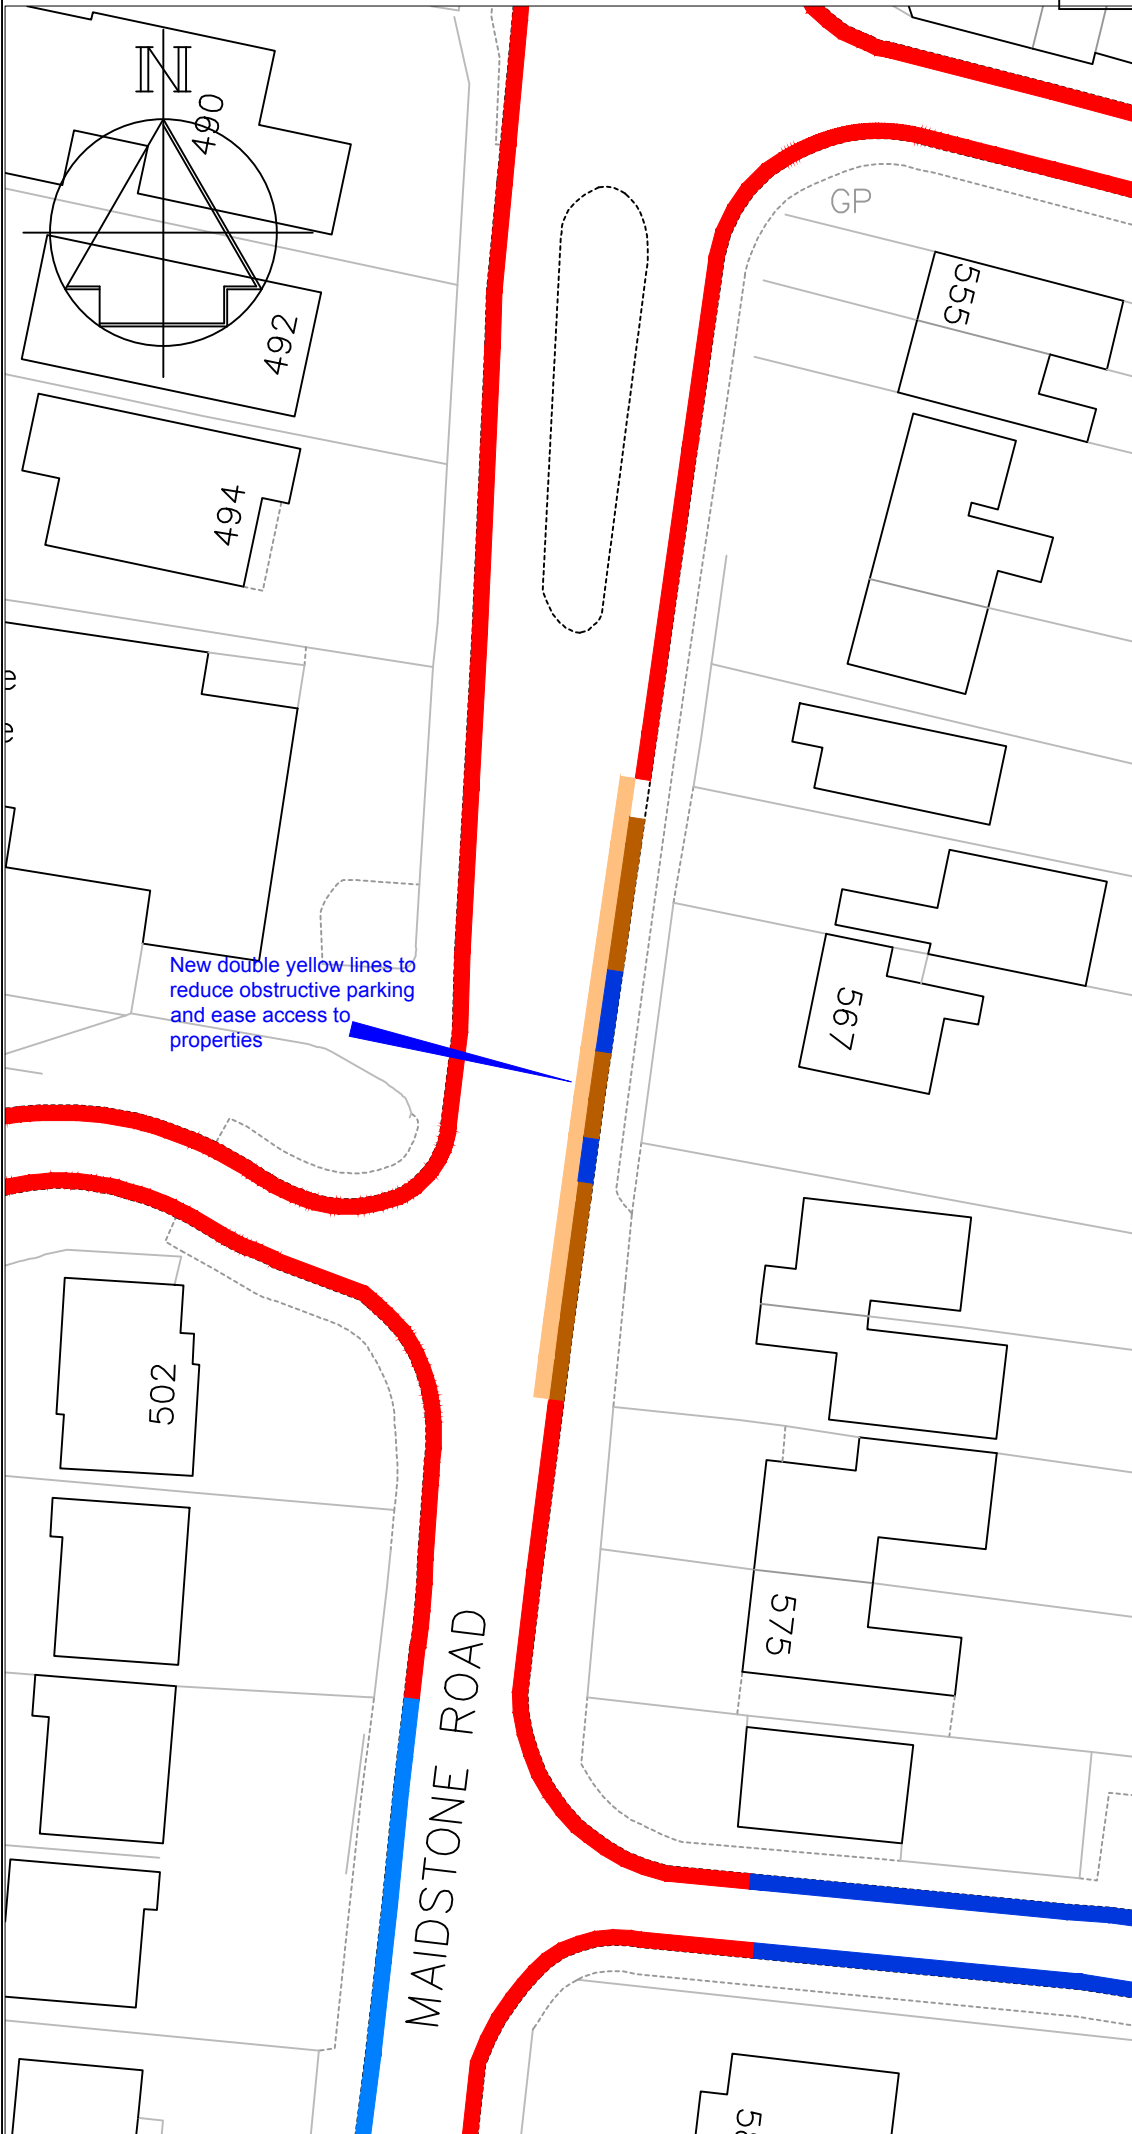Drawn ACB | Checked AY | Date 8/2015
Scale 1 : 500 @ A4

Drawing No. DD/583/2	Rev -
--------------------------------	-----------------




Key

-  Existing "No waiting at any time" (double yellow lines)
-  Existing white "access protection" marking
-  Existing "No waiting, Mon-Fri, Noon - 1pm" (single yellow line)
-  Existing "No waiting, Mon-Fri, 11am - Noon" (single yellow line)
-  Proposed "No waiting at any time" (double yellow lines)


New double yellow lines to reduce obstructive parking and ease access to properties

-	-	-
Revision		Date
		
Technical Services Gibson Building Gibson Drive Kings Hill West Malling Kent ME19 4LZ Tel: 01732 844522 Fax: 01732 876317		
Project Title Local Parking Plan - Phase 10 Informal consultation		
Drawing Title Blue Bell Hill Maidstone Road		
Drawn ACB	Checked AY	Date 8/2015
Scale 1 : 500 @ A4		
Drawing No. DD/583/1		Rev -

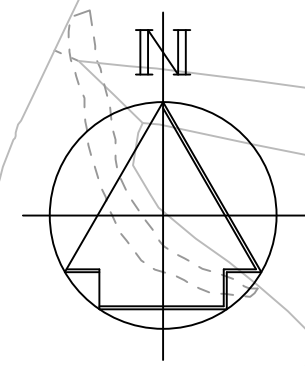

Key

- Existing "No waiting at any time" (double yellow lines)
- Existing "limited waiting, Mon-Fri, 2 hours, no return 2 hours and Area H permits" parking bays
- Existing white "access protection" marking
- Proposed "No waiting at any time" (double yellow lines)

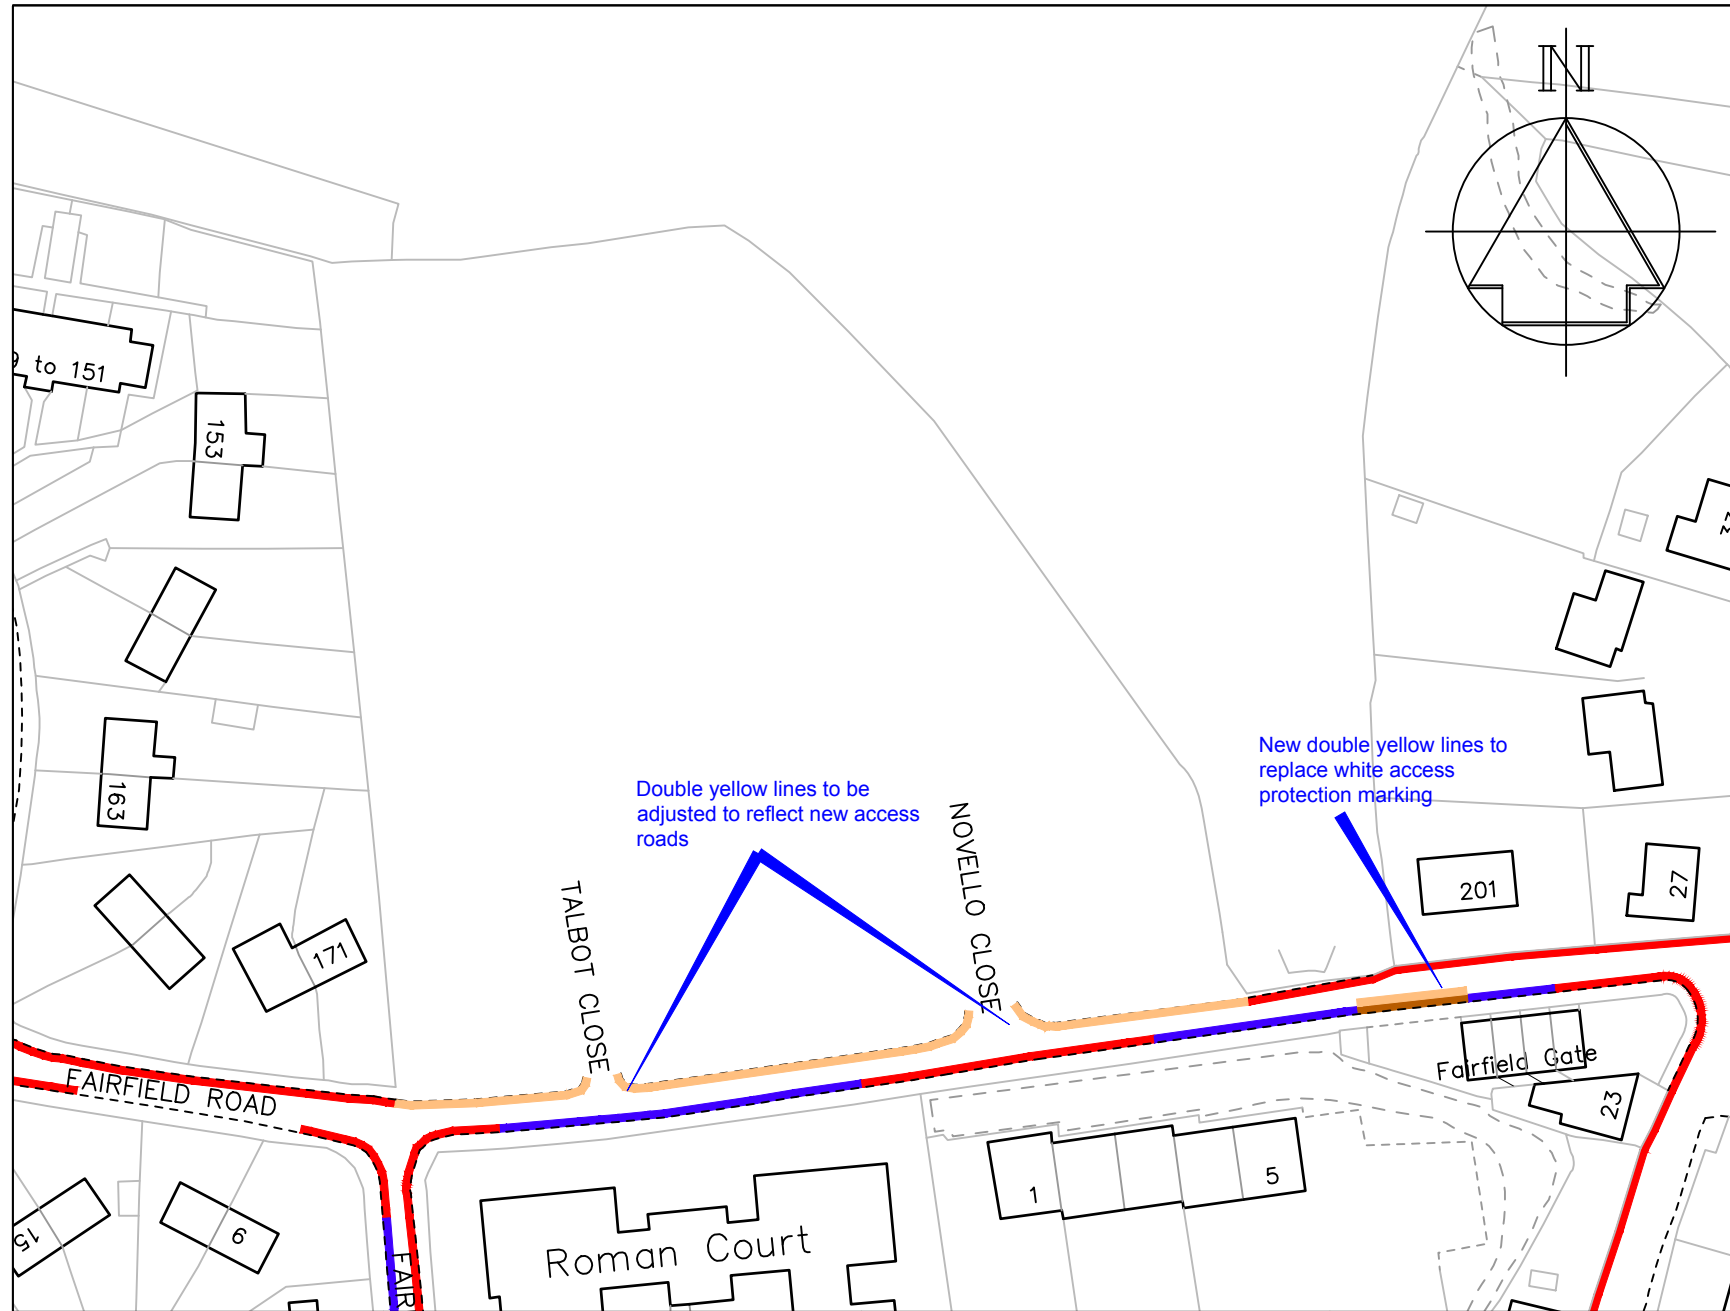


STREETSCENE,
LEISURE &
TECHNICAL SERVICES

Transportation Team
Gibson Building
Gibson Drive
Kings Hill
West Malling
Kent ME19 4LZ
Tel: 01732 844522 Fax: 01732 876317


Project Title
Local Parking Plan - Phase 10
Informal consultation

Drawing Title
Fairfield Road (new development)
Borough Green


-	-	-
Revision		Date
Drawn ACB	Checked AY	Date 6/2018
Scale 1 :1000 @ A4		
Drawing No. DD/583/14		Rev -

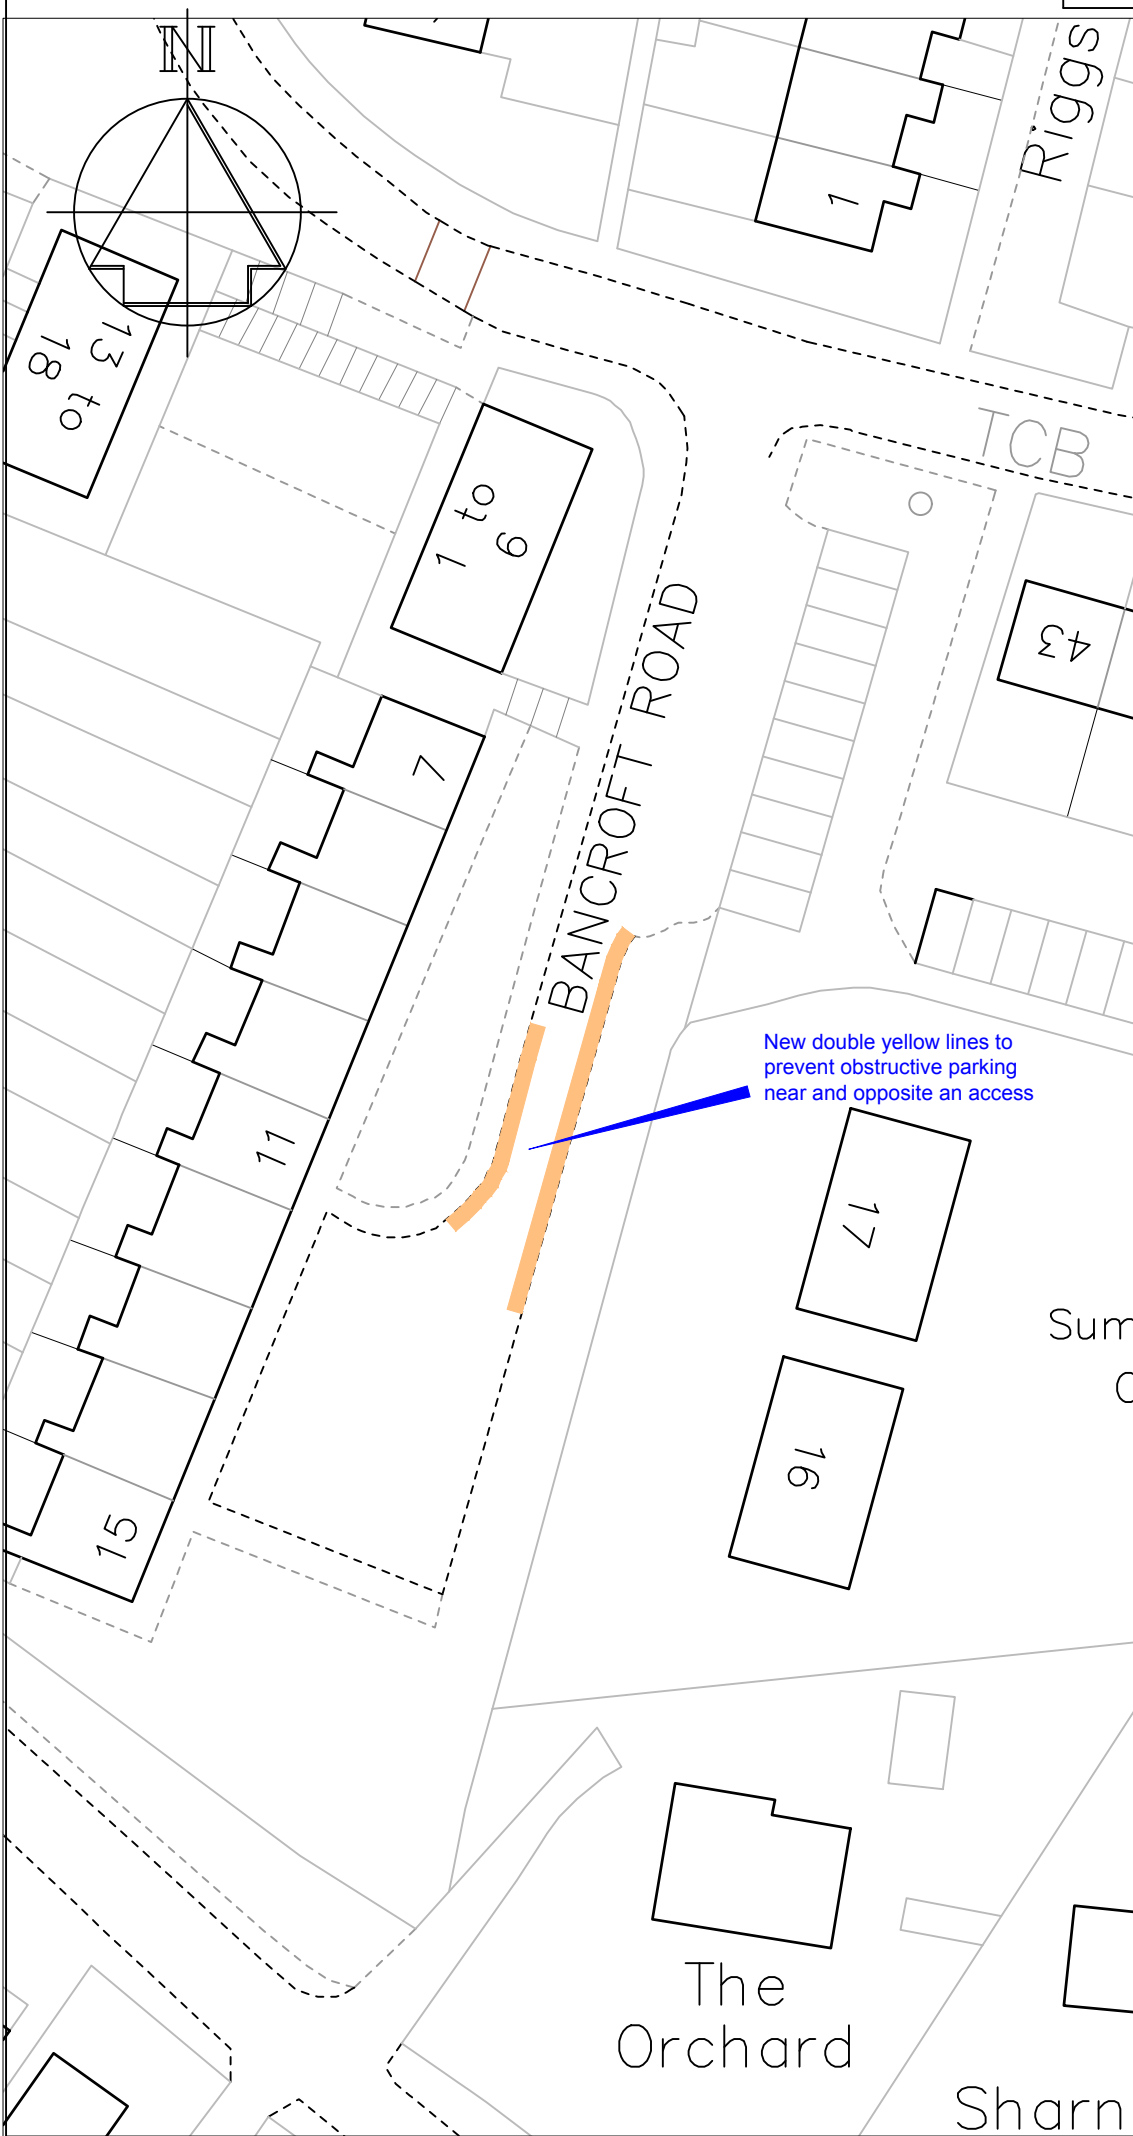

Key

 Proposed "No waiting at any time" (double yellow lines)

Revision		Date
 STREETSCENE, LEISURE & TECHNICAL SERVICES		
Transportation Team Gibson Building Gibson Drive Kings Hill West Malling Kent ME19 4LZ Tel: 01732 844522 Fax: 01732 876317		
Project Title Local Parking Plan - Phase 10 Informal consultation		
Drawing Title Wrotham Bancroft Road		
Drawn ACB	Checked AY	Date 6/2018
Scale 1 : 500 @ A4		
Drawing No. DD/583/17		Rev

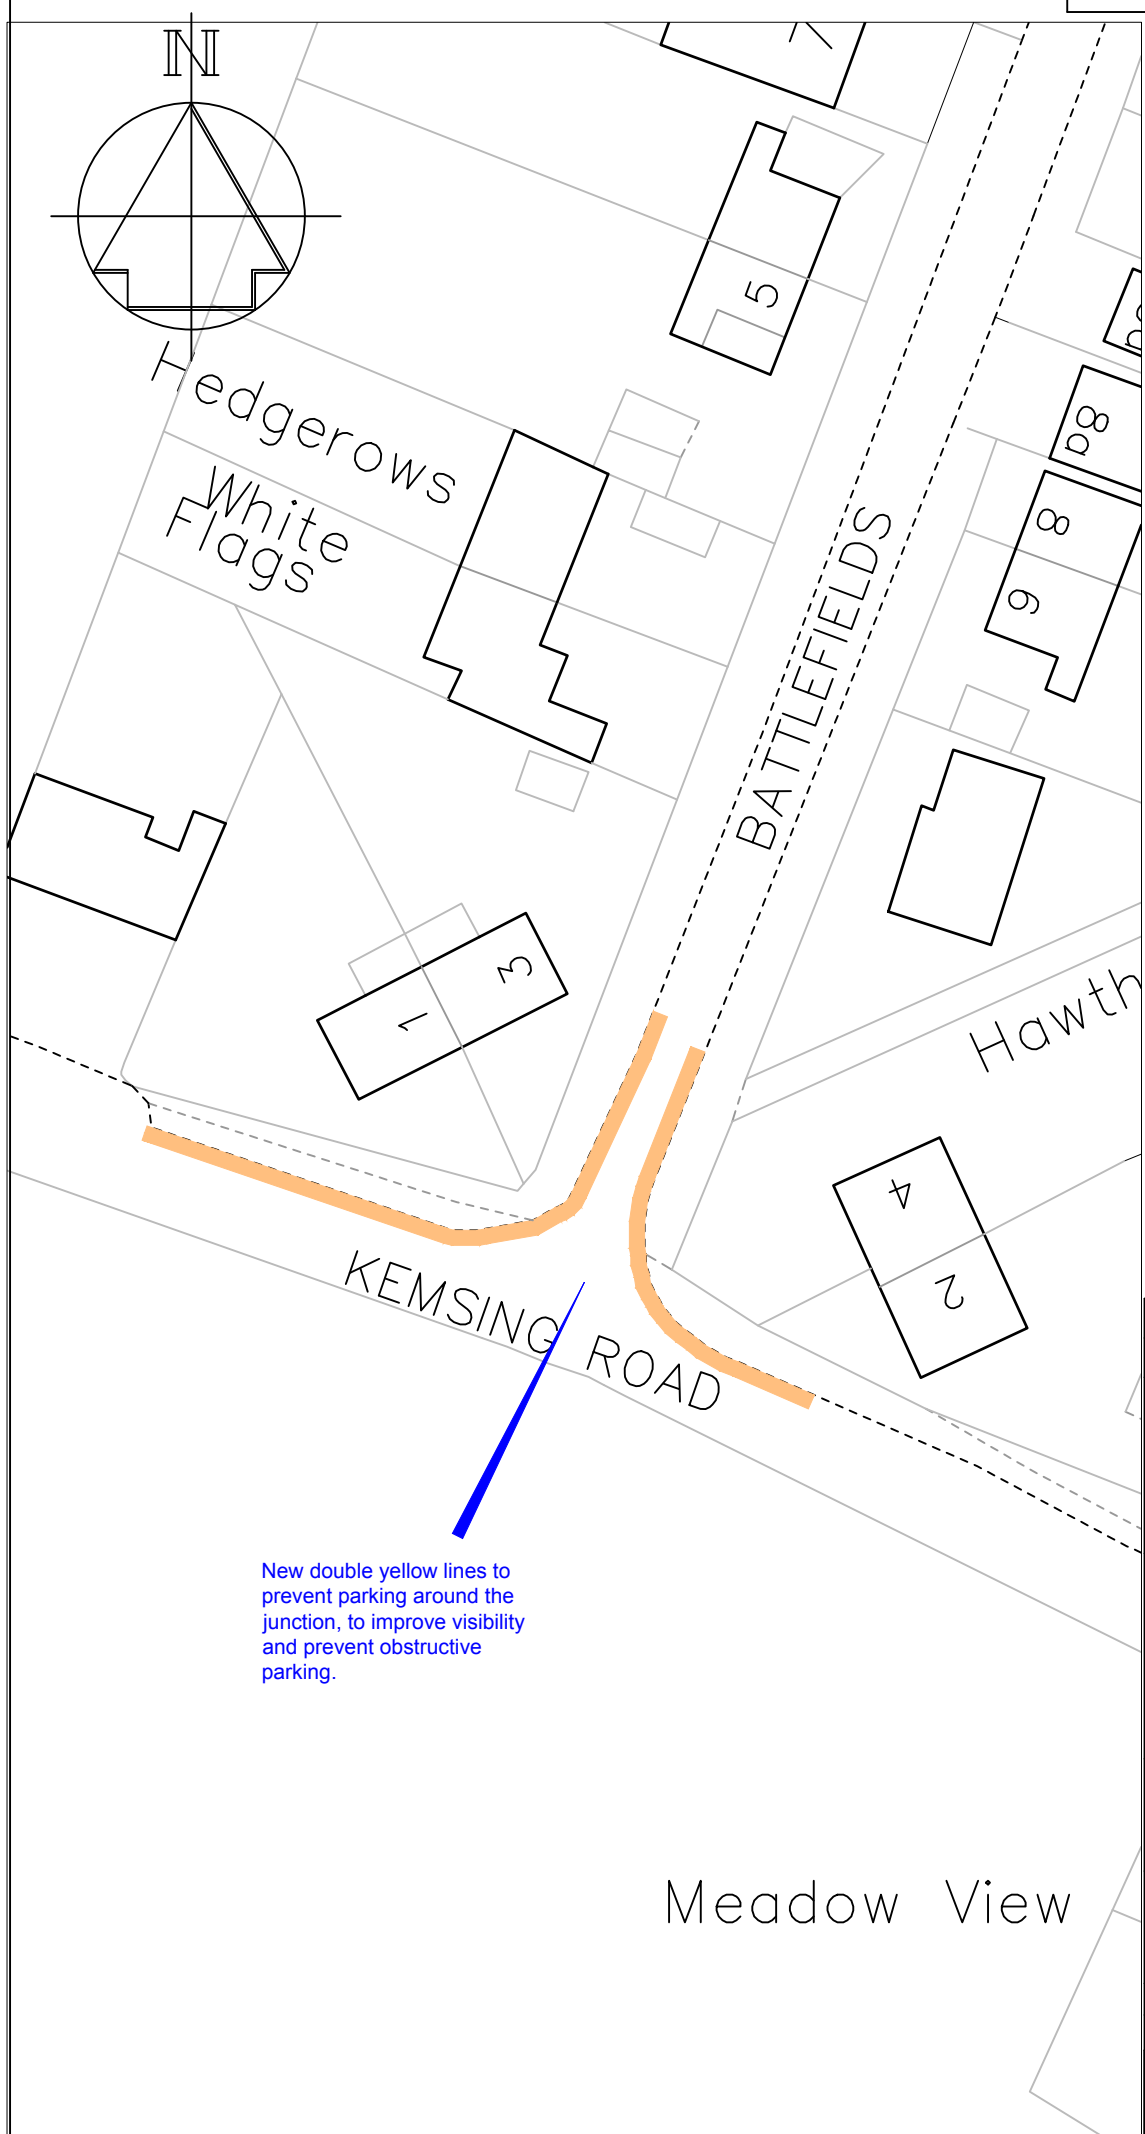


Key




— Proposed "No waiting at any time" (double yellow lines)

New double yellow lines to prevent parking around the junction, to improve visibility and prevent obstructive parking.

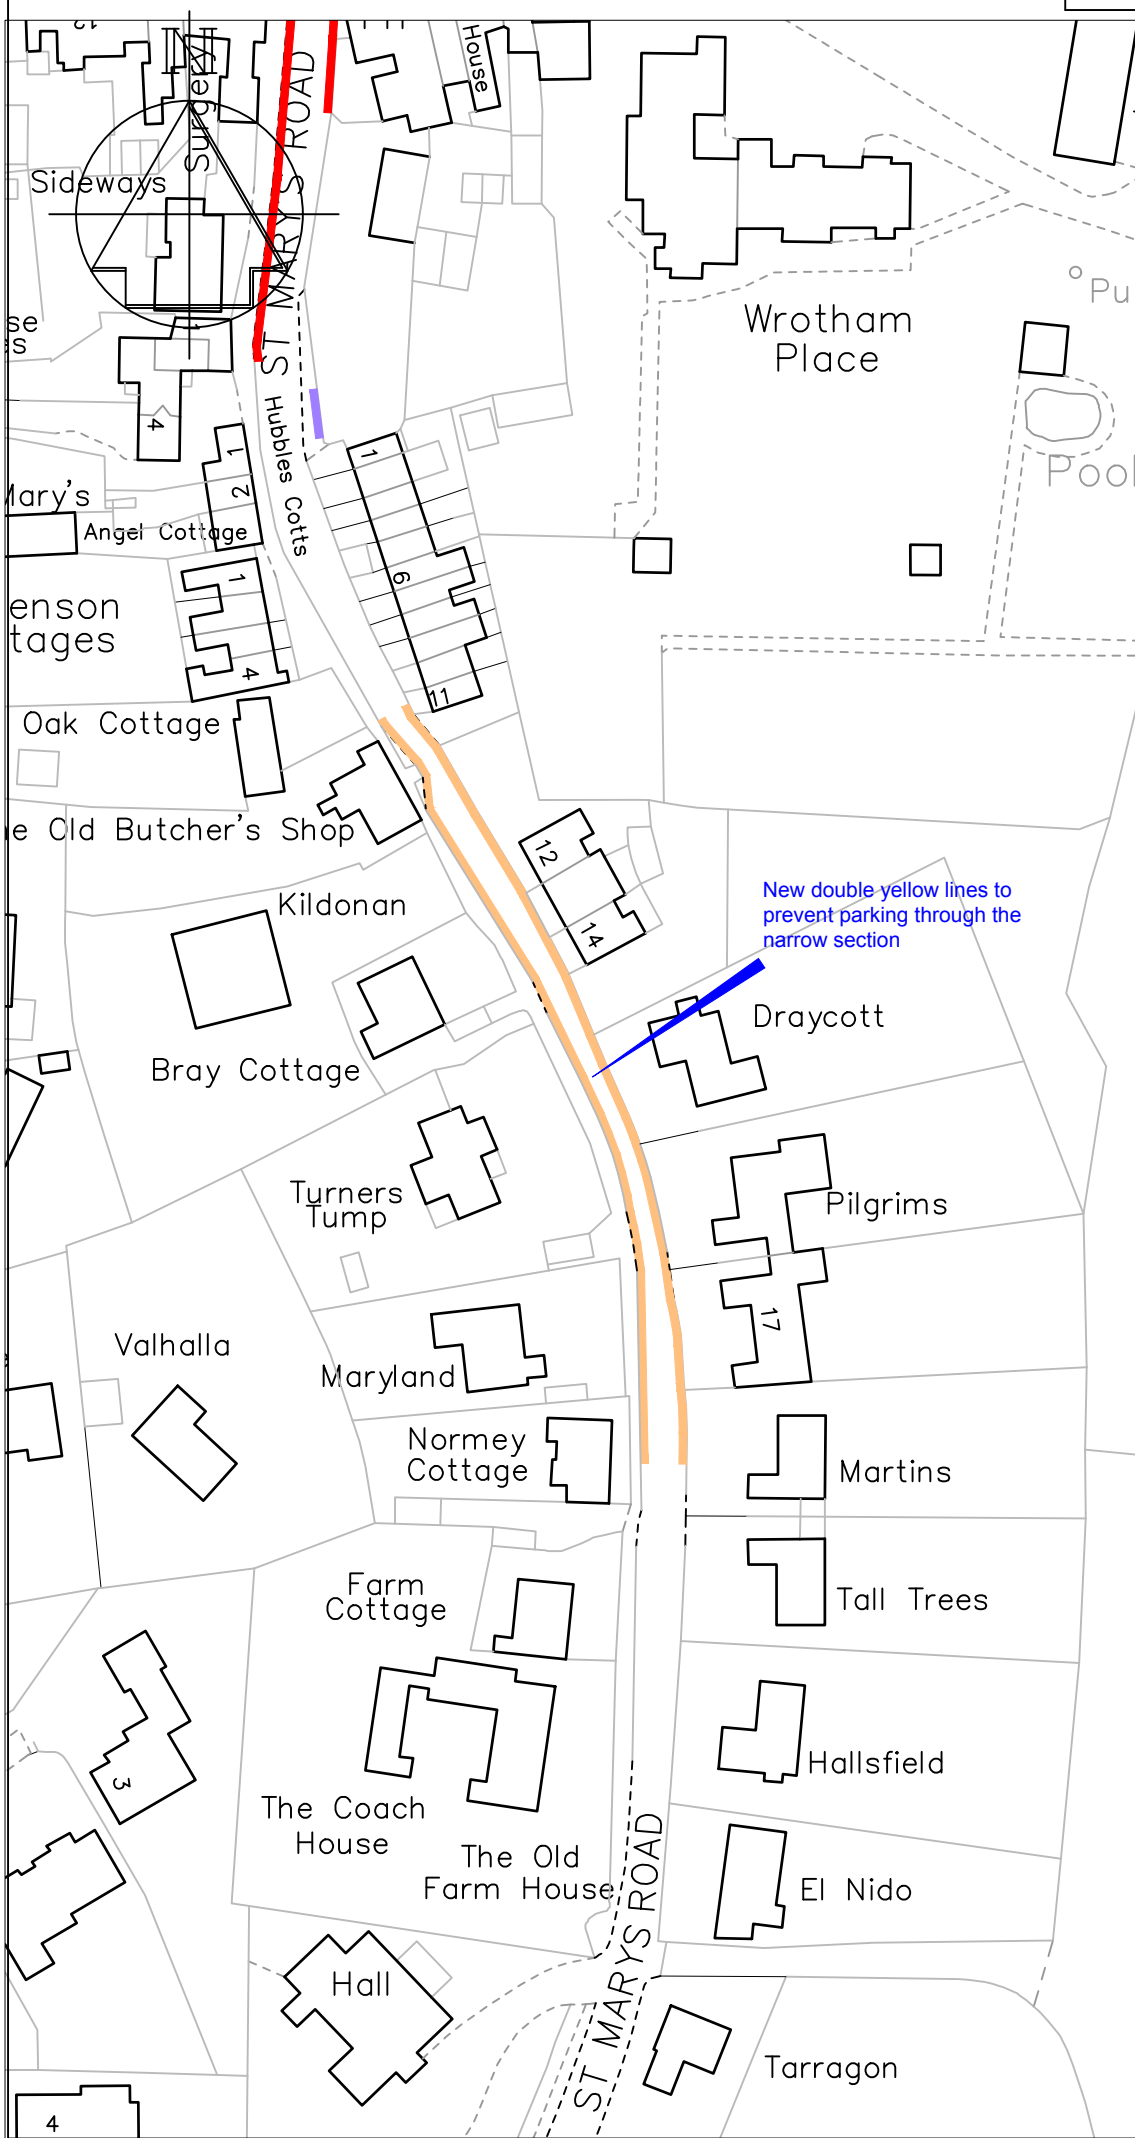
Revision		Date
		STREETSCENE, LEISURE & TECHNICAL SERVICES
Transportation Team Gibson Building Gibson Drive Kings Hill West Malling Kent ME19 4LZ Tel: 01732 844522 Fax: 01732 876317		
Project Title Local Parking Plan - Phase 10 Informal consultation		
Drawing Title Wrotham Battlefields & Kemsing Road		
Drawn ACB	Checked AY	Date 6/2018
Scale 1 : 500 @ A4		
Drawing No. DD/583/16		Rev



Key

-  Existing "No waiting at any time" (double yellow lines)
-  Existing disabled parking bay
-  Proposed "No waiting at any time" (double yellow lines)


Revision	Date
 TONBRIDGE & MALLING BOROUGH COUNCIL STREETSCENE, LEISURE & TECHNICAL SERVICES	
Transportation Team Gibson Building Gibson Drive Kings Hill West Malling Kent ME19 4LZ Tel: 01732 844522 Fax: 01732 876317	
Project Title Local Parking Plan - Phase 10 Informal consultation	
Drawing Title Wrotham St Mary's Road	
Drawn ACB	Checked AY Date 6/2018
Scale 1 : 1000 @ A4	
Drawing No. DD/583/15	Rev

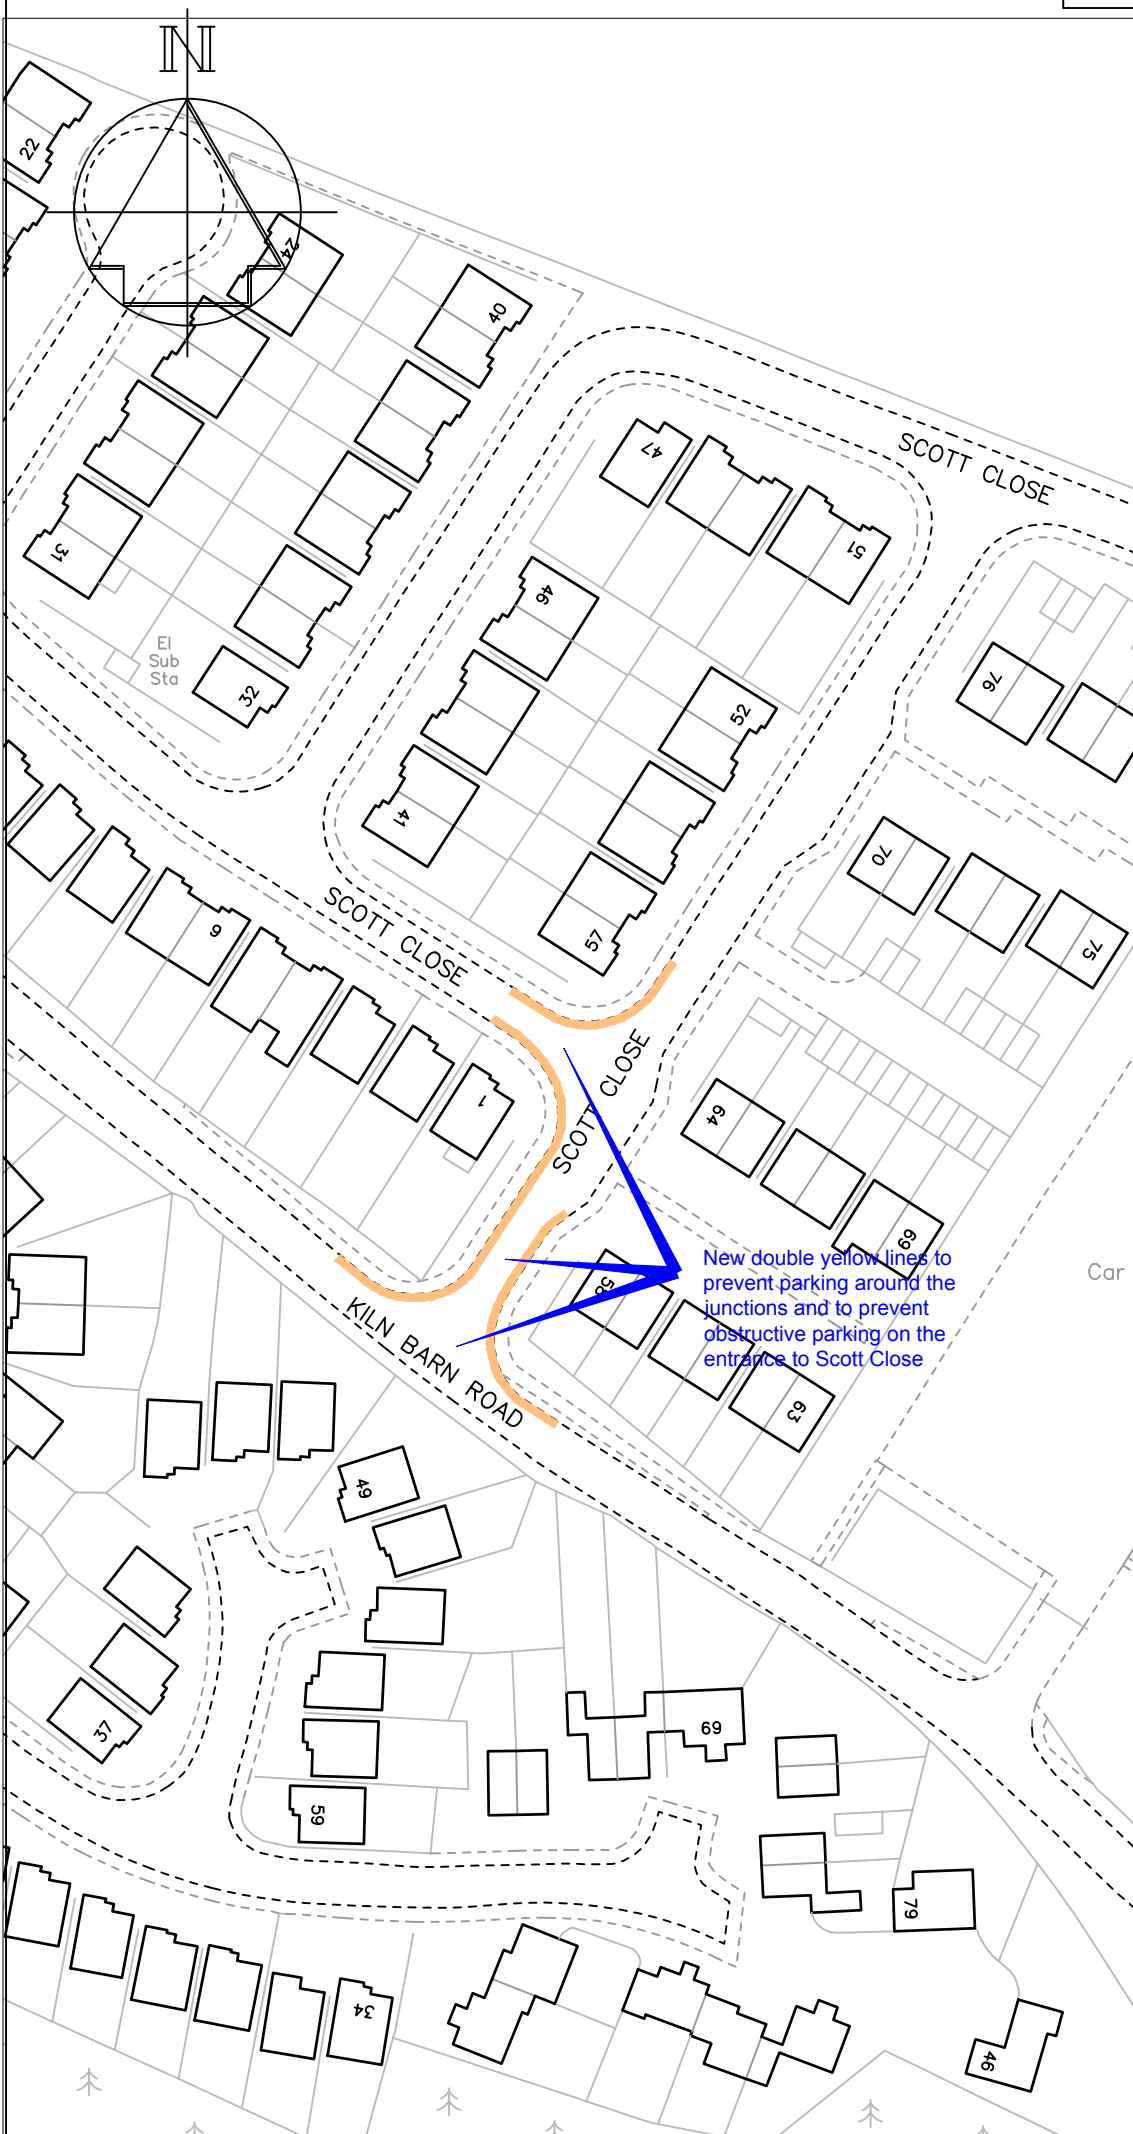

Key

Proposed "No waiting at any time" (double yellow lines)

Revision		Date
		STREETSCENE, LEISURE & TECHNICAL SERVICES
Transportation Team Gibson Building Gibson Drive Kings Hill West Malling Kent ME19 4LZ Tel: 01732 844522 Fax: 01732 876317		
Project Title Local Parking Plan - Phase 10 Informal consultation		
Drawing Title Ditton Kiln Barn Road and Scott Close		
Drawn ACB	Checked AY	Date 6/2018
Scale 1 : 1000 @ A4		
Drawing No. DD/583/6		Rev

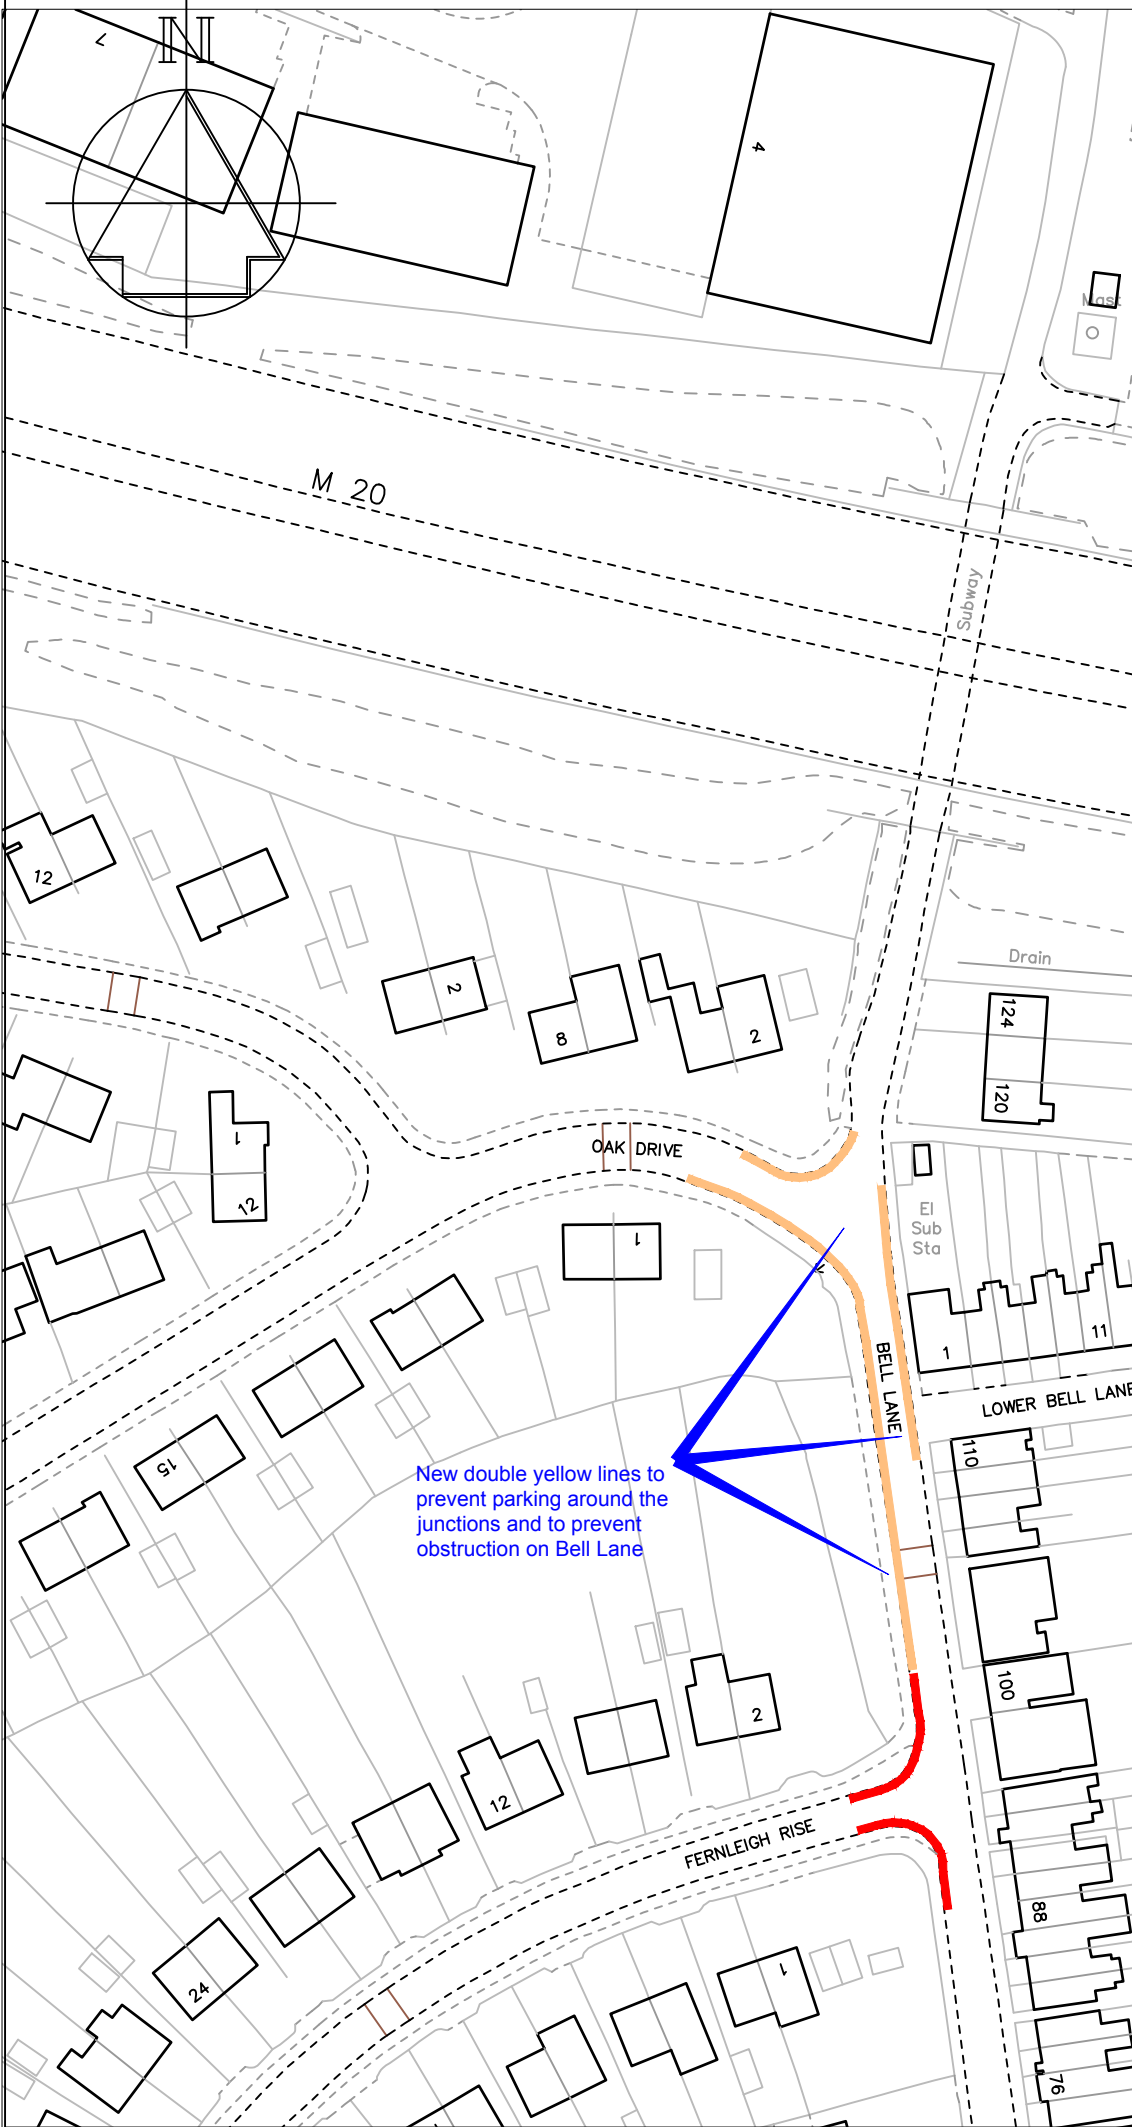


Key

- Existing "No waiting at any time" (double yellow lines)
- Proposed "No waiting at any time" (double yellow lines)

Revision		Date	
		STREETSCENE, LEISURE & TECHNICAL SERVICES	
		Transportation Team Gibson Building Gibson Drive Kings Hill West Malling Kent ME19 4LZ Tel: 01732 844522 Fax: 01732 876317	
Project Title Local Parking Plan - Phase 10 Informal consultation			
Ditton Ditton Bell Lane and Oak Road			
Drawn ACB	Checked AY	Date 6/2018	
Scale 1 : 1000 @ A4			
Drawing No. DD/583/5			Rev

Key

- Existing "No waiting at any time" (double yellow lines)
- Proposed overnight (7pm-8am) ban on parking by vehicles over 5 tonnes
- Roads not part of the adopted public highway and not covered by TMBC enforcement

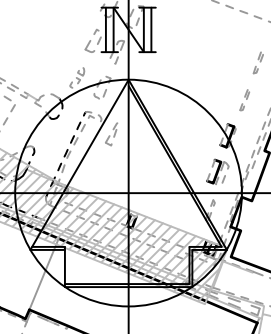

-	-
Revision	Date
Drawn ACB	Checked AY Date 6/2018
Scale 1 :3000 @ A4	
Drawing No. DD/583/4	Rev -




STREETSCENE,
LEISURE &
TECHNICAL SERVICES



Transportation Team
Gibson Building
Gibson Drive
Kings Hill
West Malling
Kent ME19 4LZ
Tel: 01732 844522 Fax: 01732 876317

Project Title
**Local Parking Plan - Phase 10
Informal consultation**

Drawing Title
**Ditton
Quarry Wood Industrial Estate**

Key

 Existing "No waiting at any time" (double yellow lines)

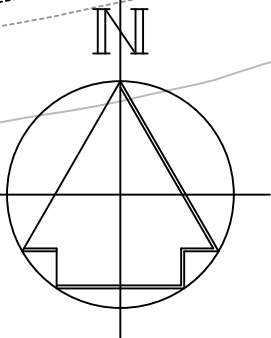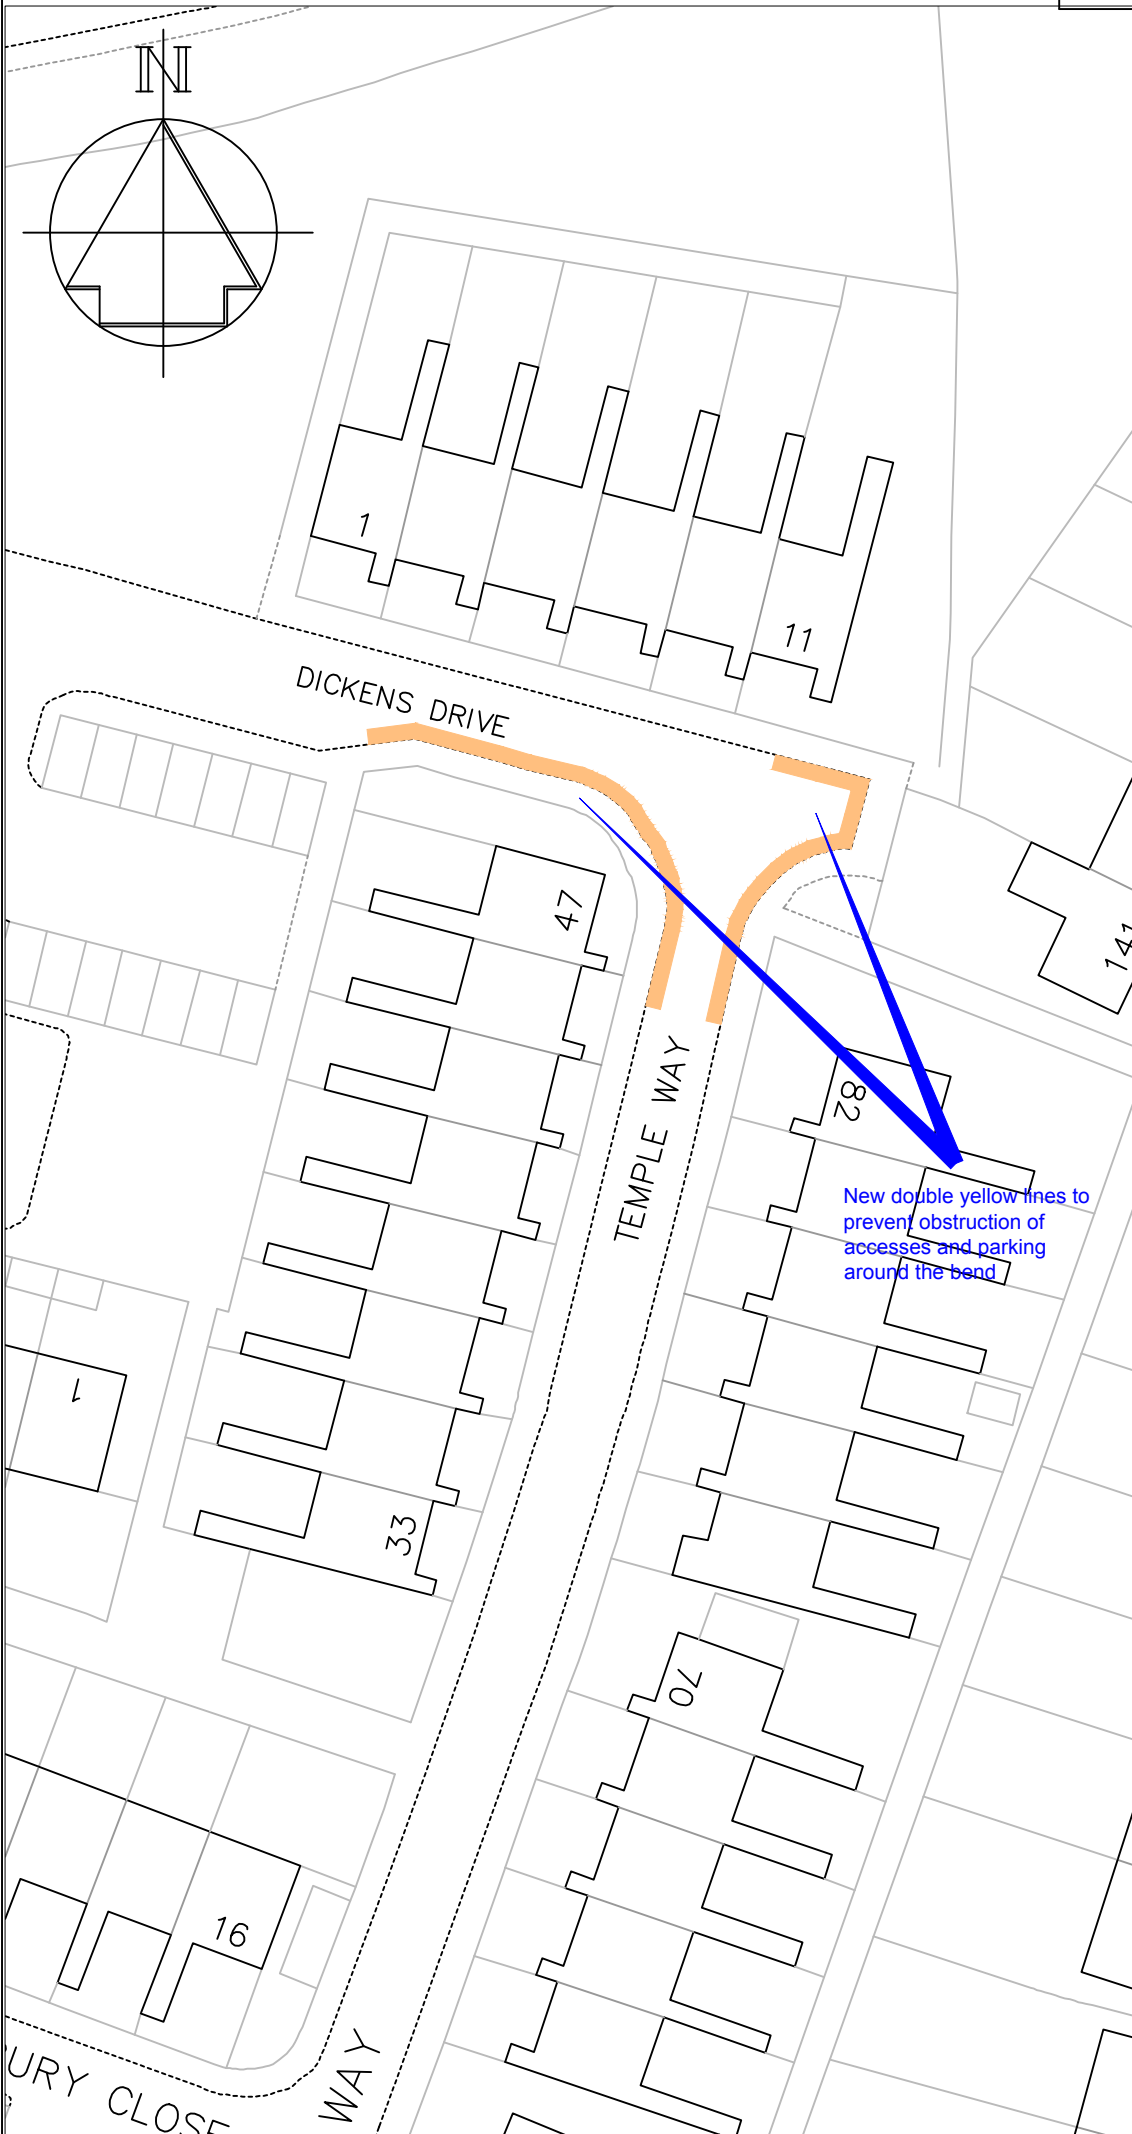

-	-	-
Revision		Date



Technical Services
 Gibson Building
 Gibson Drive
 Kings Hill
 West Malling
 Kent ME19 4LZ
 Tel: 01732 844522 Fax: 01732 876317


Project Title
Local Parking Plan - Phase 10
 Informal consultation

Drawing Title
East Malling
Temple Way & Dickens Drive

Drawn ACB | Checked AY | Date 8/2015

Scale **1 : 500 @ A4**

Drawing No. DD/583/10	Rev -
--------------------------	----------

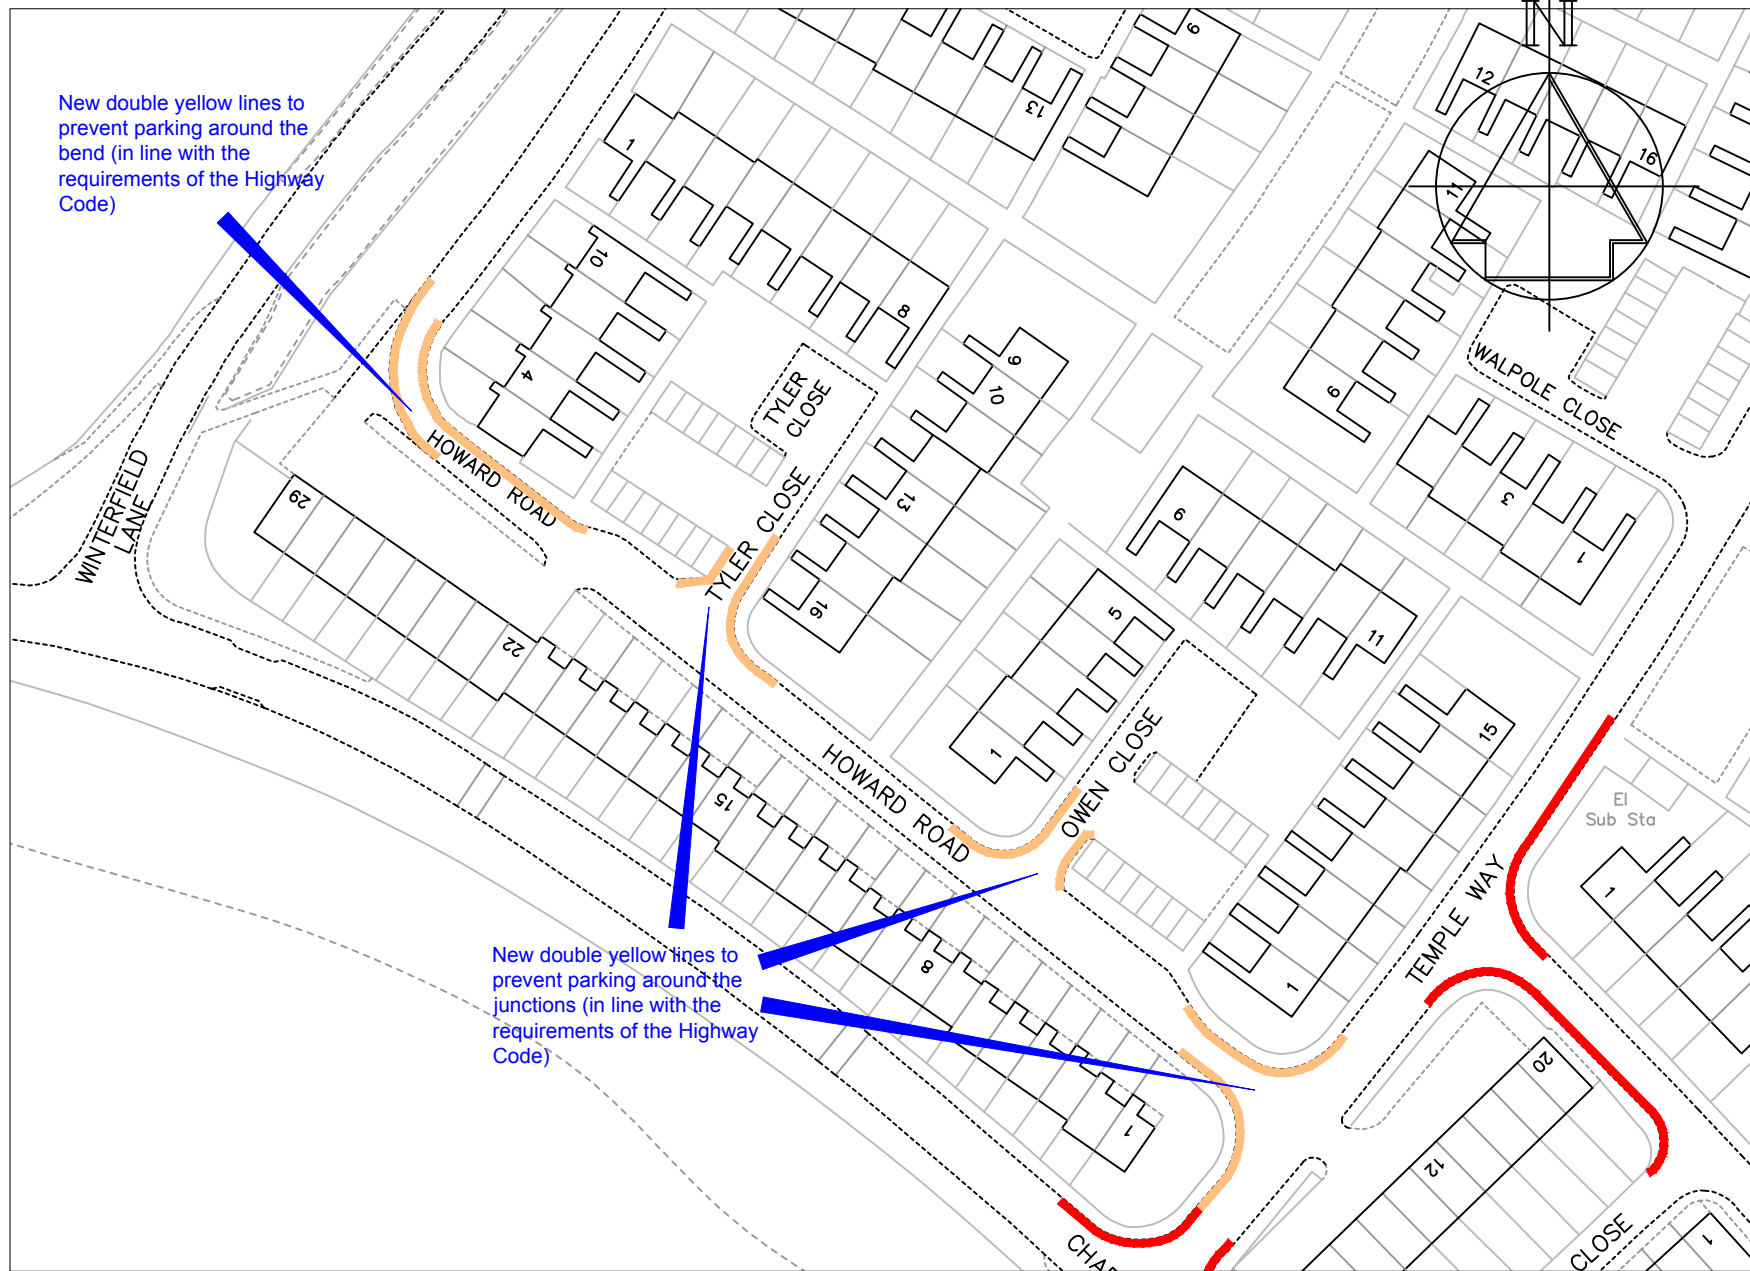

New double yellow lines to prevent parking around the bend (in line with the requirements of the Highway Code)

New double yellow lines to prevent parking around the junctions (in line with the requirements of the Highway Code)

Key

- Existing "No waiting at any time" (Double yellow lines)
- Proposed "No waiting at any time" (Double yellow lines)




Technical Services
 Gibson Building
 Gibson Drive
 Kings Hill
 West Malling
 Kent ME19 4LZ
 Tel: 01732 844522 Fax: 01732 876317

Project Title
 Local Parking Plan - Phase 10
 Informal consultation

Drawing Title
 East Malling
 Dickens Drive, Howard Road and
 Tyler Close

Drawn ACB	Checked AY	Date 7/2018
Scale 1 : 1000 @ A4		
Drawing No. DD/583/11		Rev

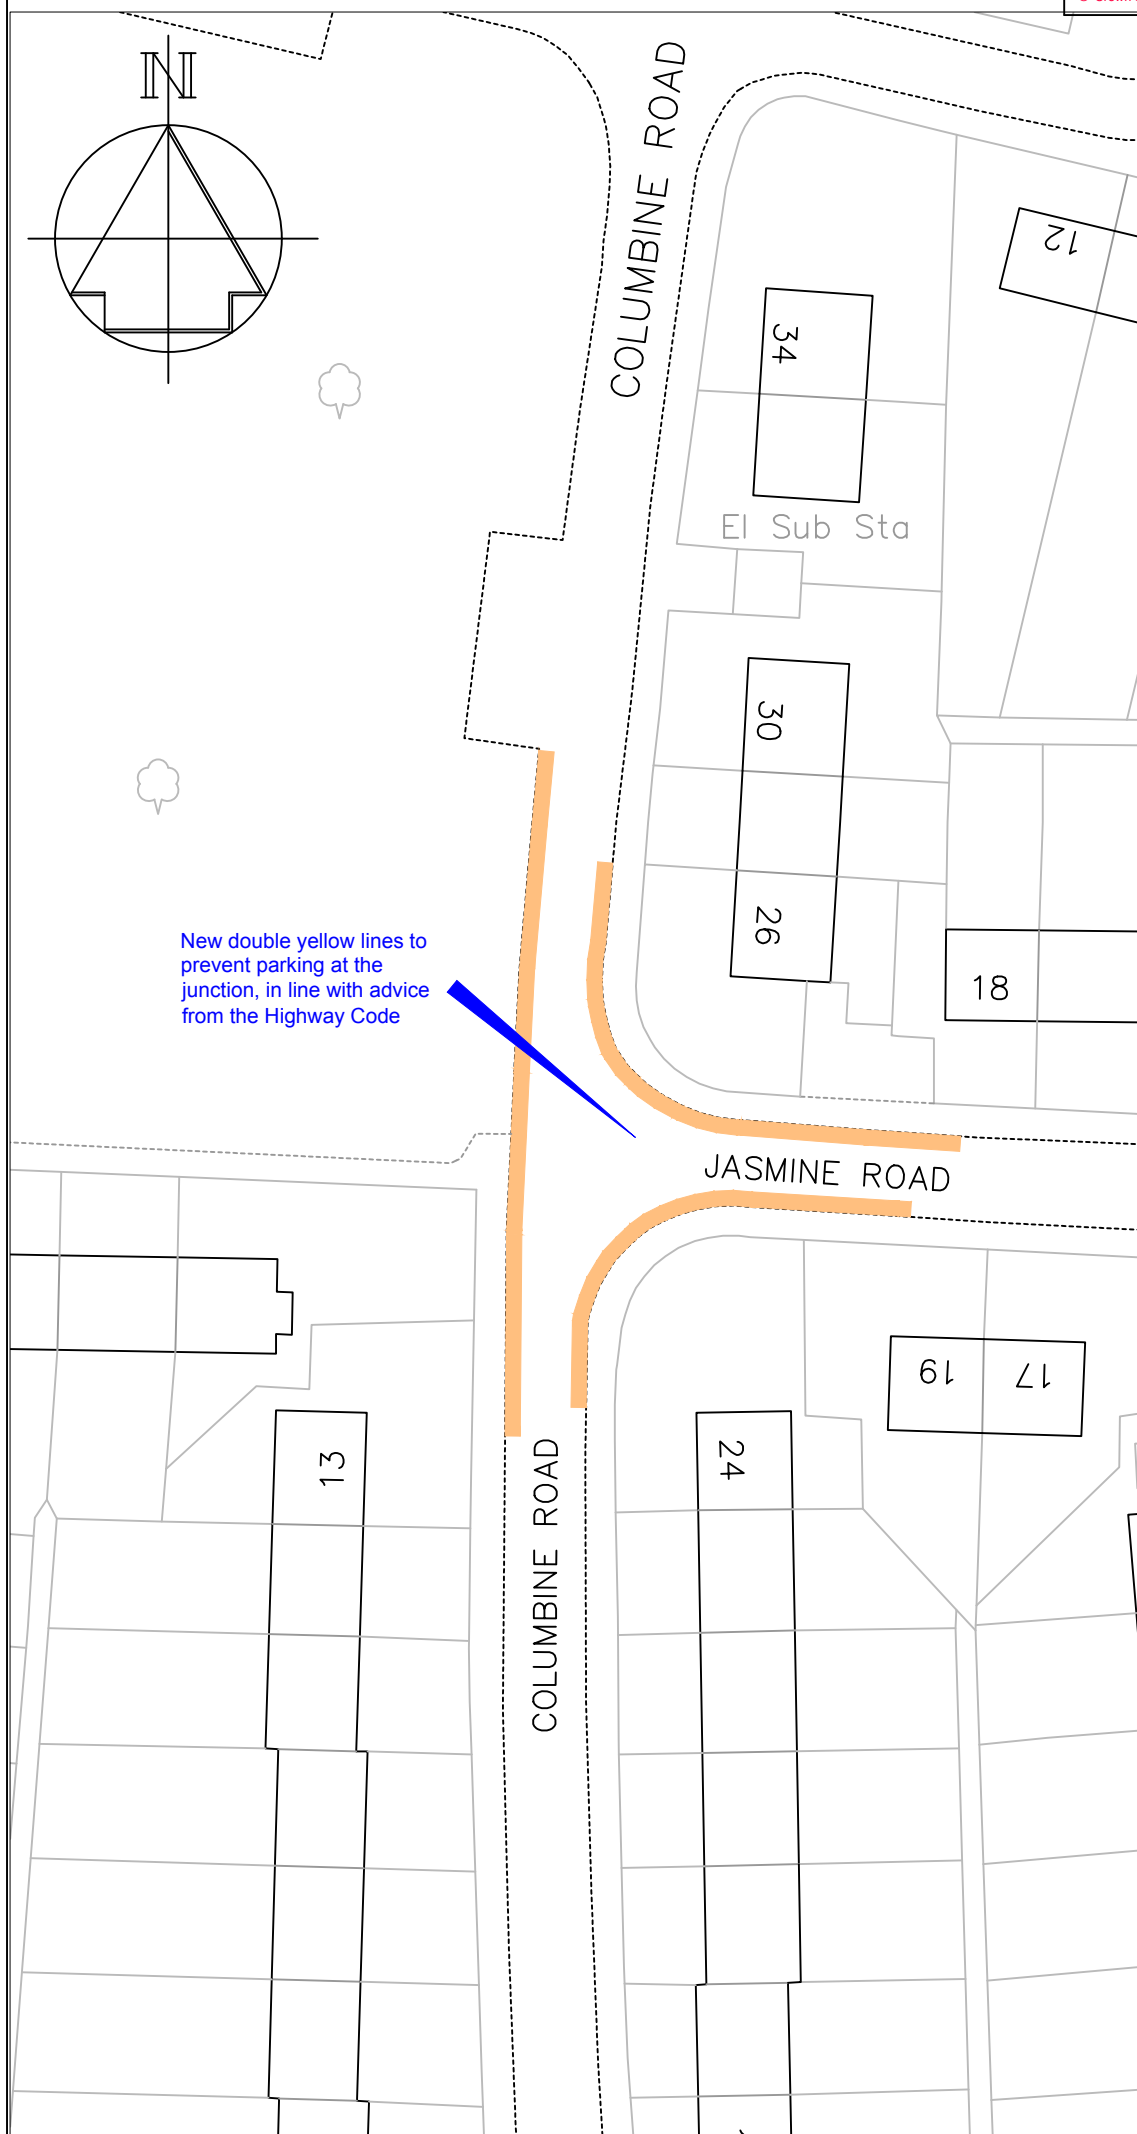

New double yellow lines to prevent parking at the junction, in line with advice from the Highway Code

Key

— Proposed "No waiting at any time" (double yellow lines)

B	SYL times changed	1/18
	Revision	Date




Technical Services
 Gibson Building
 Gibson Drive
 Kings Hill
 West Malling
 Kent ME19 4LZ
 Tel: 01732 844522 Fax: 01732 876317

Project Title
 Local Parking Plan - Phase 10
 Informal consultation

Drawing Title
 East Malling
 Columbine Road and Jasmine Road



Drawn ACB Checked AY Date 8/2015
 Scale 1 : 500 @ A4

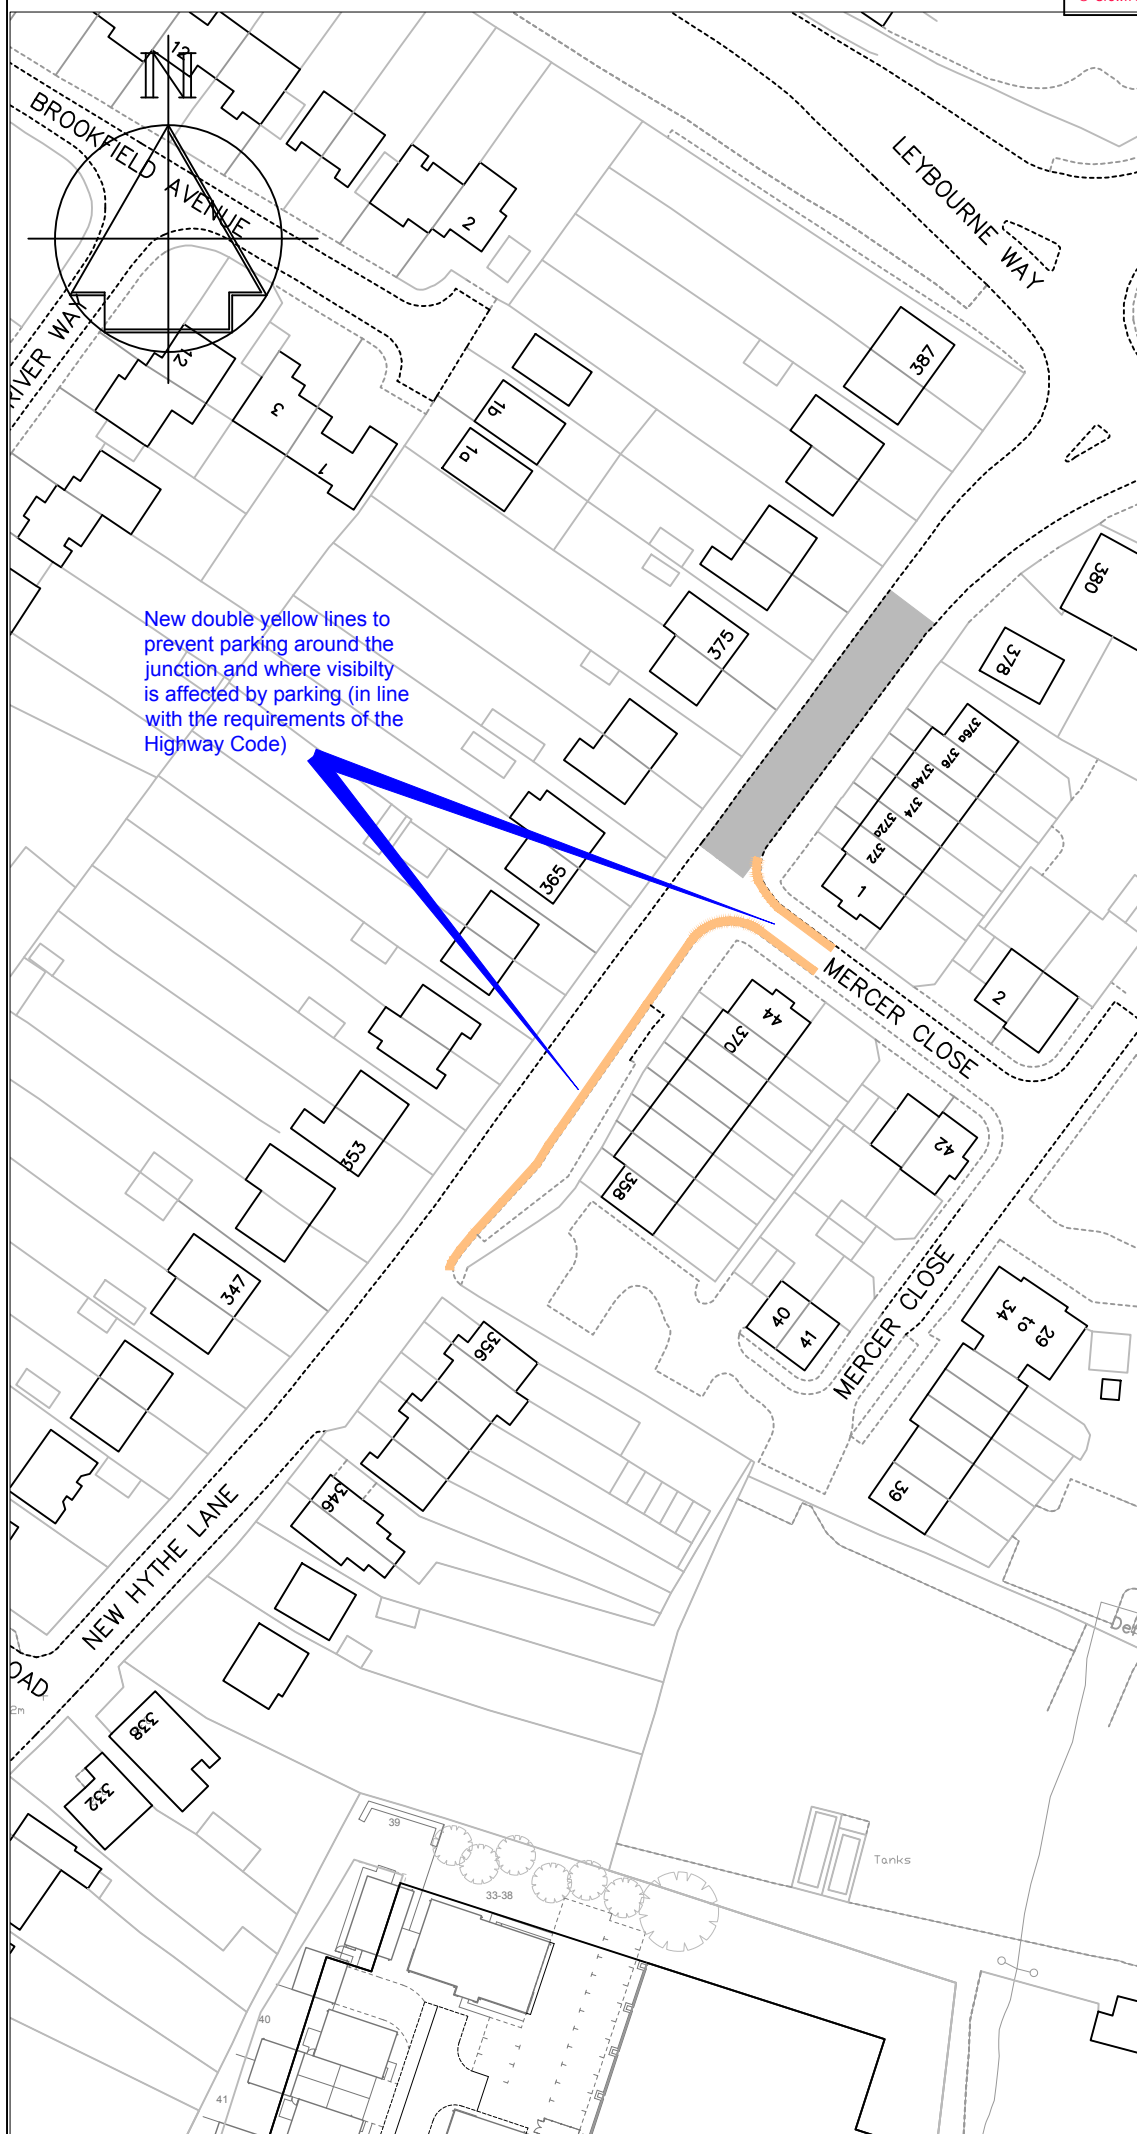Drawing No. DD/583/12	Rev -
---------------------------------	-----------------




New double yellow lines to prevent parking around the junction and where visibility is affected by parking (in line with the requirements of the Highway Code)

Key

-  Proposed 'No waiting at any time' (double yellow lines)
-  Existing crossing "zig-zag" controlled zone

Revision		Date
		
Technical Services Gibson Building Gibson Drive Kings Hill West Malling Kent ME19 4LZ Tel: 01732 844522 Fax: 01732 876317		
Project Title Local Parking Plan - Phase 10 Informal consultation		
Drawing Title Larkfield New Hythe Lane & Mercer Close		
Drawn ACB	Checked AY	Date 10/2016
Scale 1 : 1000 @ A4		
Drawing No.	Rev	
DD/583/18		

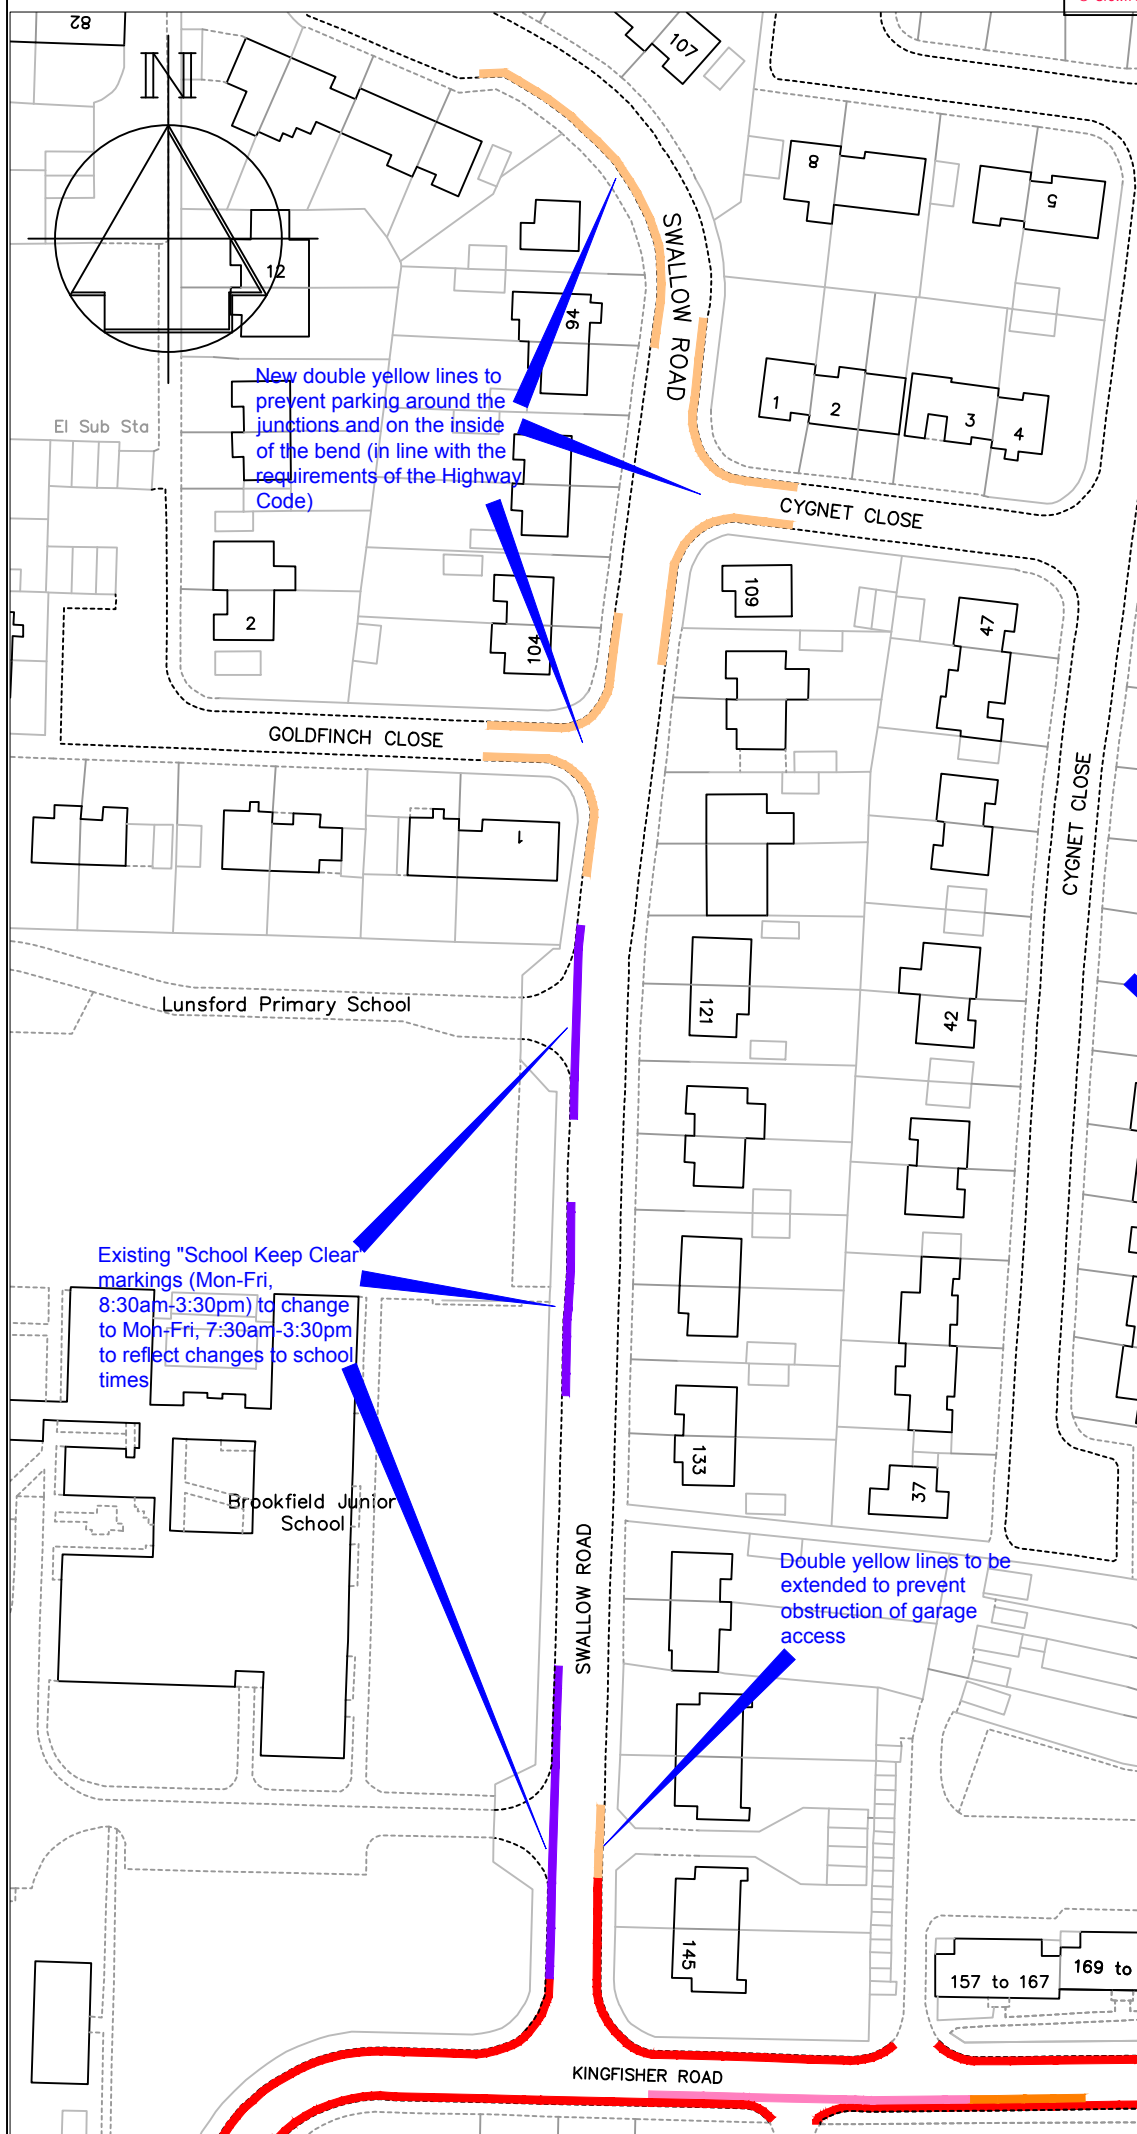

Key



- Existing "No waiting at any time" (double yellow lines)
- Proposed "No waiting at any time" (double yellow lines)
- Existing "School Keep Clear" (Mon-Fri 8:30am-3:30pm) to change to Mon-Fri 7:30am-3:30pm
- Existing "Bus Stop Clearway"
- Existing Fire Station "KEEP CLEAR" (yellow zig-zag marking)

New double yellow lines to prevent parking around the junctions and on the inside of the bend (in line with the requirements of the Highway Code)


Existing "School Keep Clear markings (Mon-Fri, 8:30am-3:30pm) to change to Mon-Fri, 7:30am-3:30pm to reflect changes to school times

Double yellow lines to be extended to prevent obstruction of garage access

Revision	Date
	
Technical Services Gibson Building Gibson Drive Kings Hill West Malling Kent ME19 4LZ Tel: 01732 844522 Fax: 01732 876317	
Project Title Local Parking Plan - Phase 10 Informal consultation	
Drawing Title Larkfield Swallow Road	
Drawn ACB	Checked AY Date 8/2015
Scale 1 : 1000 @ A4	
Drawing No. DD/583/19	Rev -

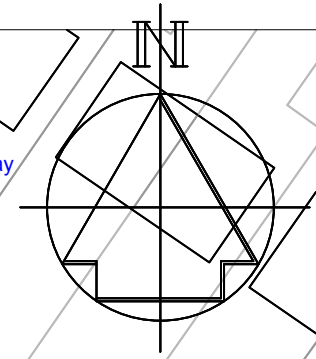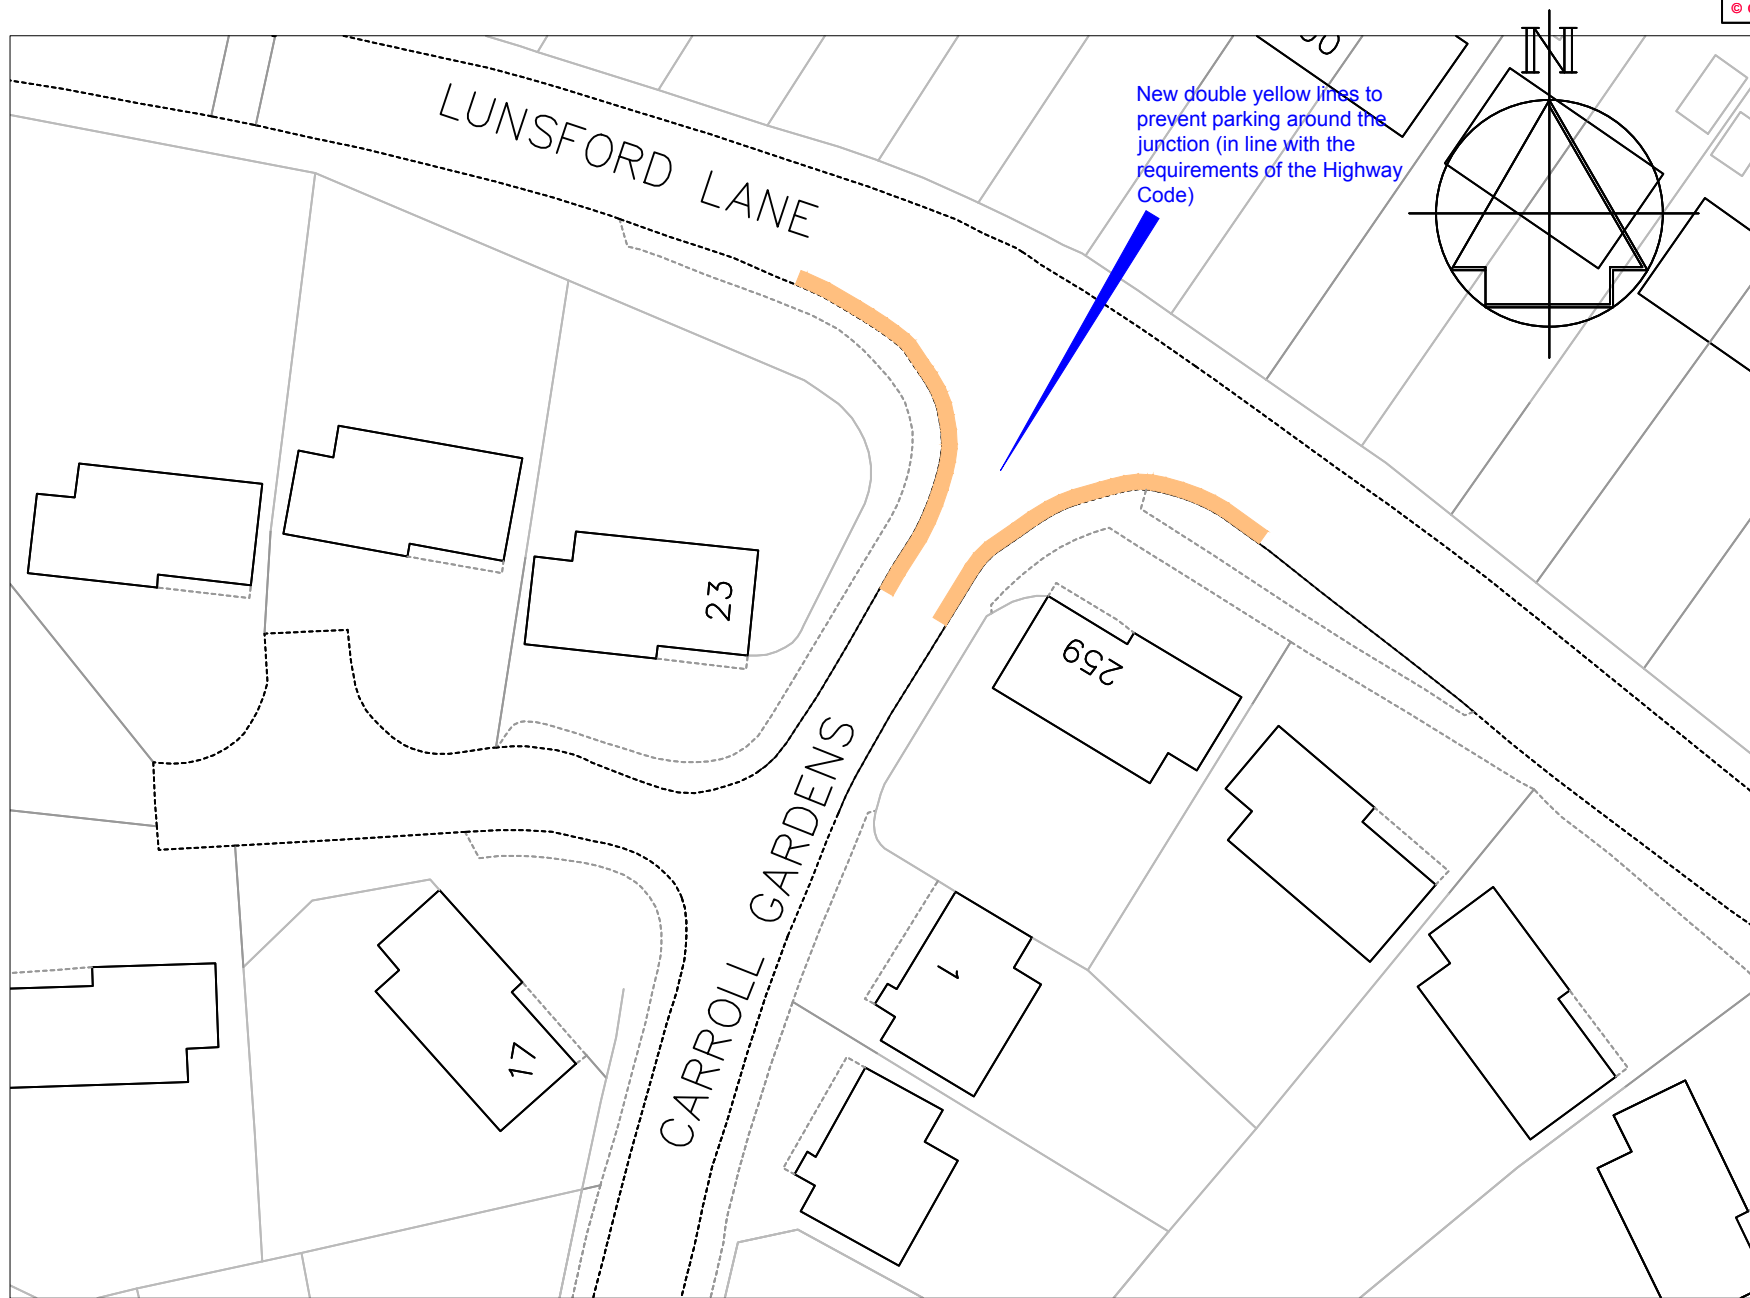

Key

 Proposed "No waiting at any time" (Double yellow lines)




Technical Services
 Gibson Building
 Gibson Drive
 Kings Hill
 West Malling
 Kent ME19 4LZ
 Tel: 01732 844522 Fax: 01732 876317

Project Title
Local Parking Plan - Phase 10
 Informal consultation

Drawing Title
Larkfield
 Lunsford Lane & Carroll Gardens

Drawn ACB	Checked AY	Date 7/2018
Scale 1 : 500 @ A4		
Drawing No. DD/583/20		Rev

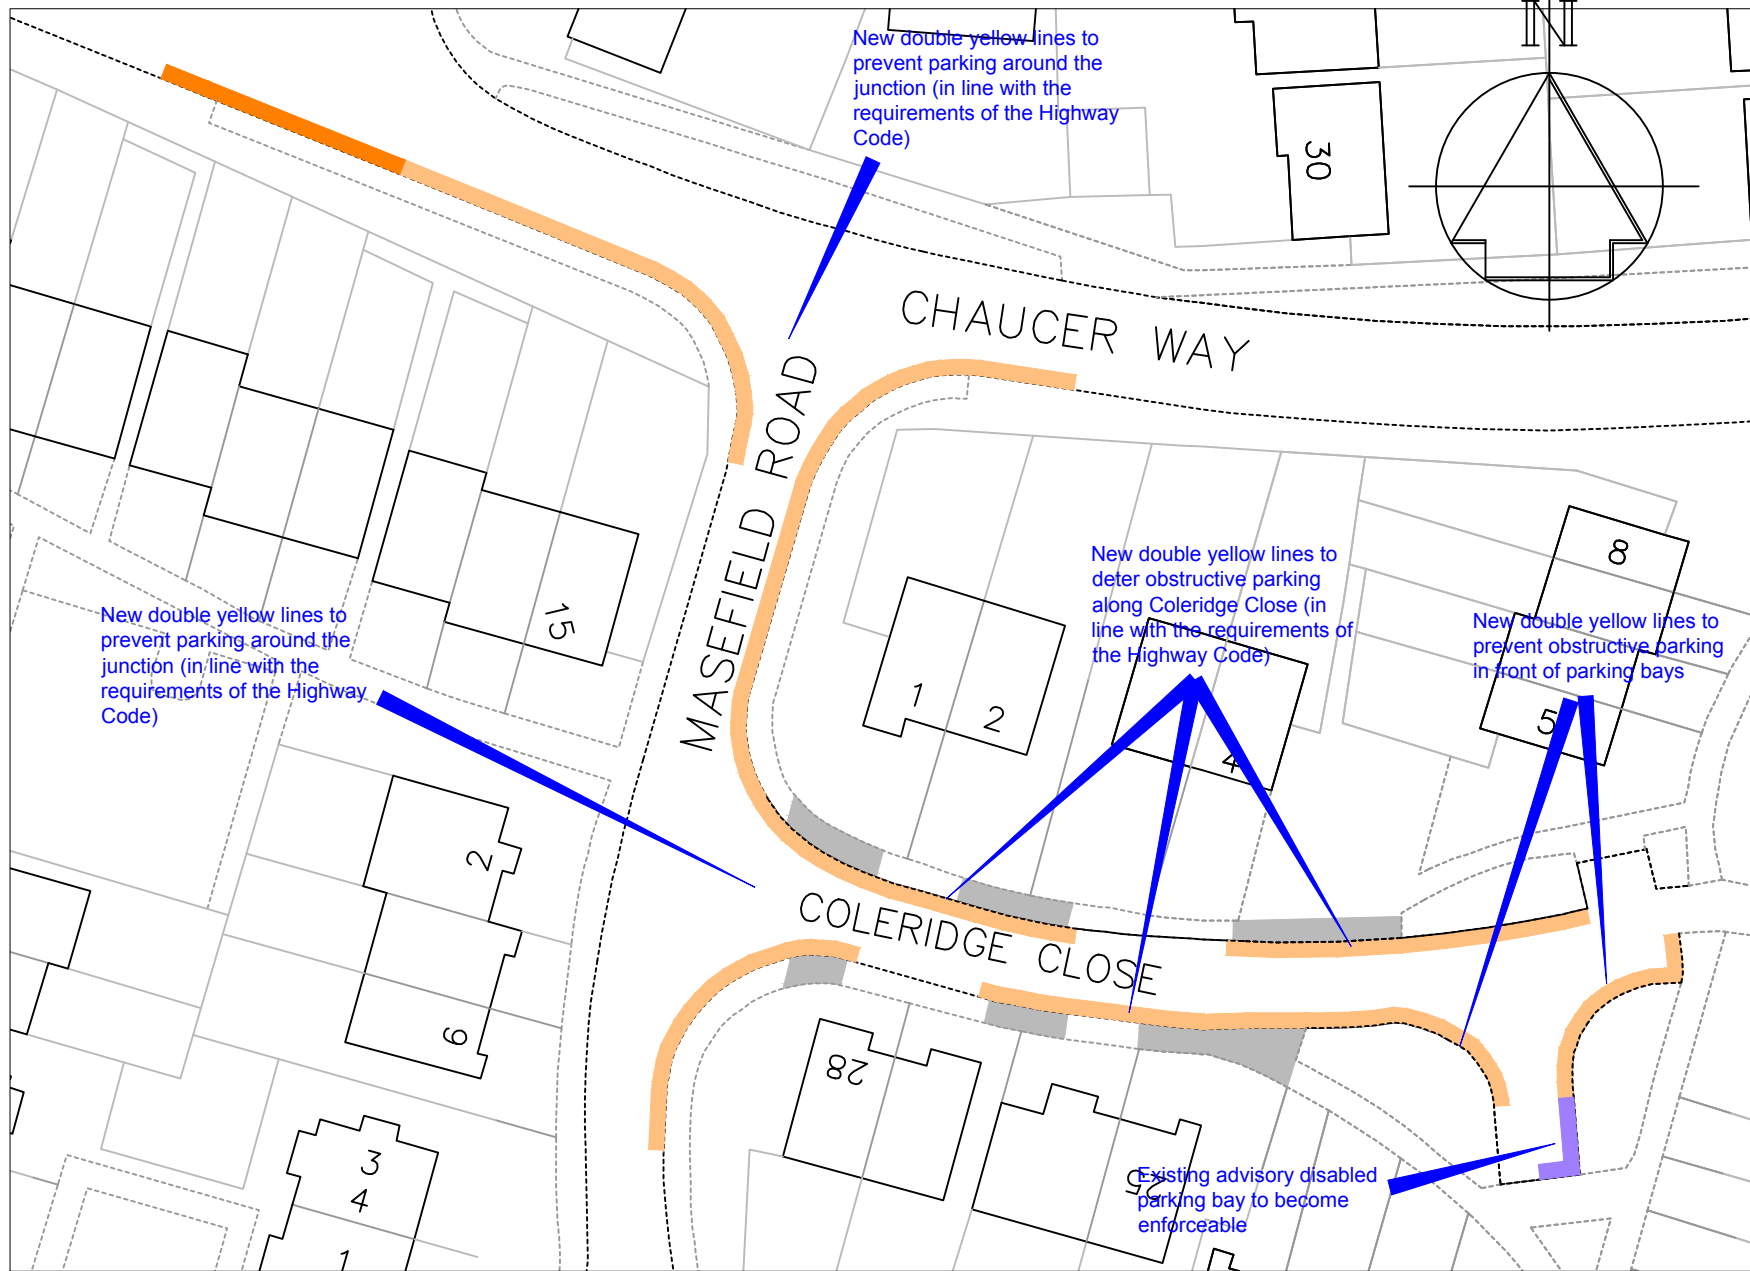

Key

- Existing bus stop clearway
- Proposed "No waiting at any time" (Double yellow lines)
- Existing "advisory" disabled parking bay to become enforceable disabled parking bay
- Vehicle crossover (dropped kerbs)




Technical Services
 Gibson Building
 Gibson Drive
 Kings Hill
 West Malling
 Kent ME19 4LZ
 Tel: 01732 844522 Fax: 01732 876317

Project Title
 Local Parking Plan - Phase 10
 Informal consultation

Drawing Title
 Larkfield
 Masefield Road and Coleridge Close

Drawn ACB	Checked AY	Date 7/2018
Scale 1 : 500 @ A4		
Drawing No. DD/583/21		Rev

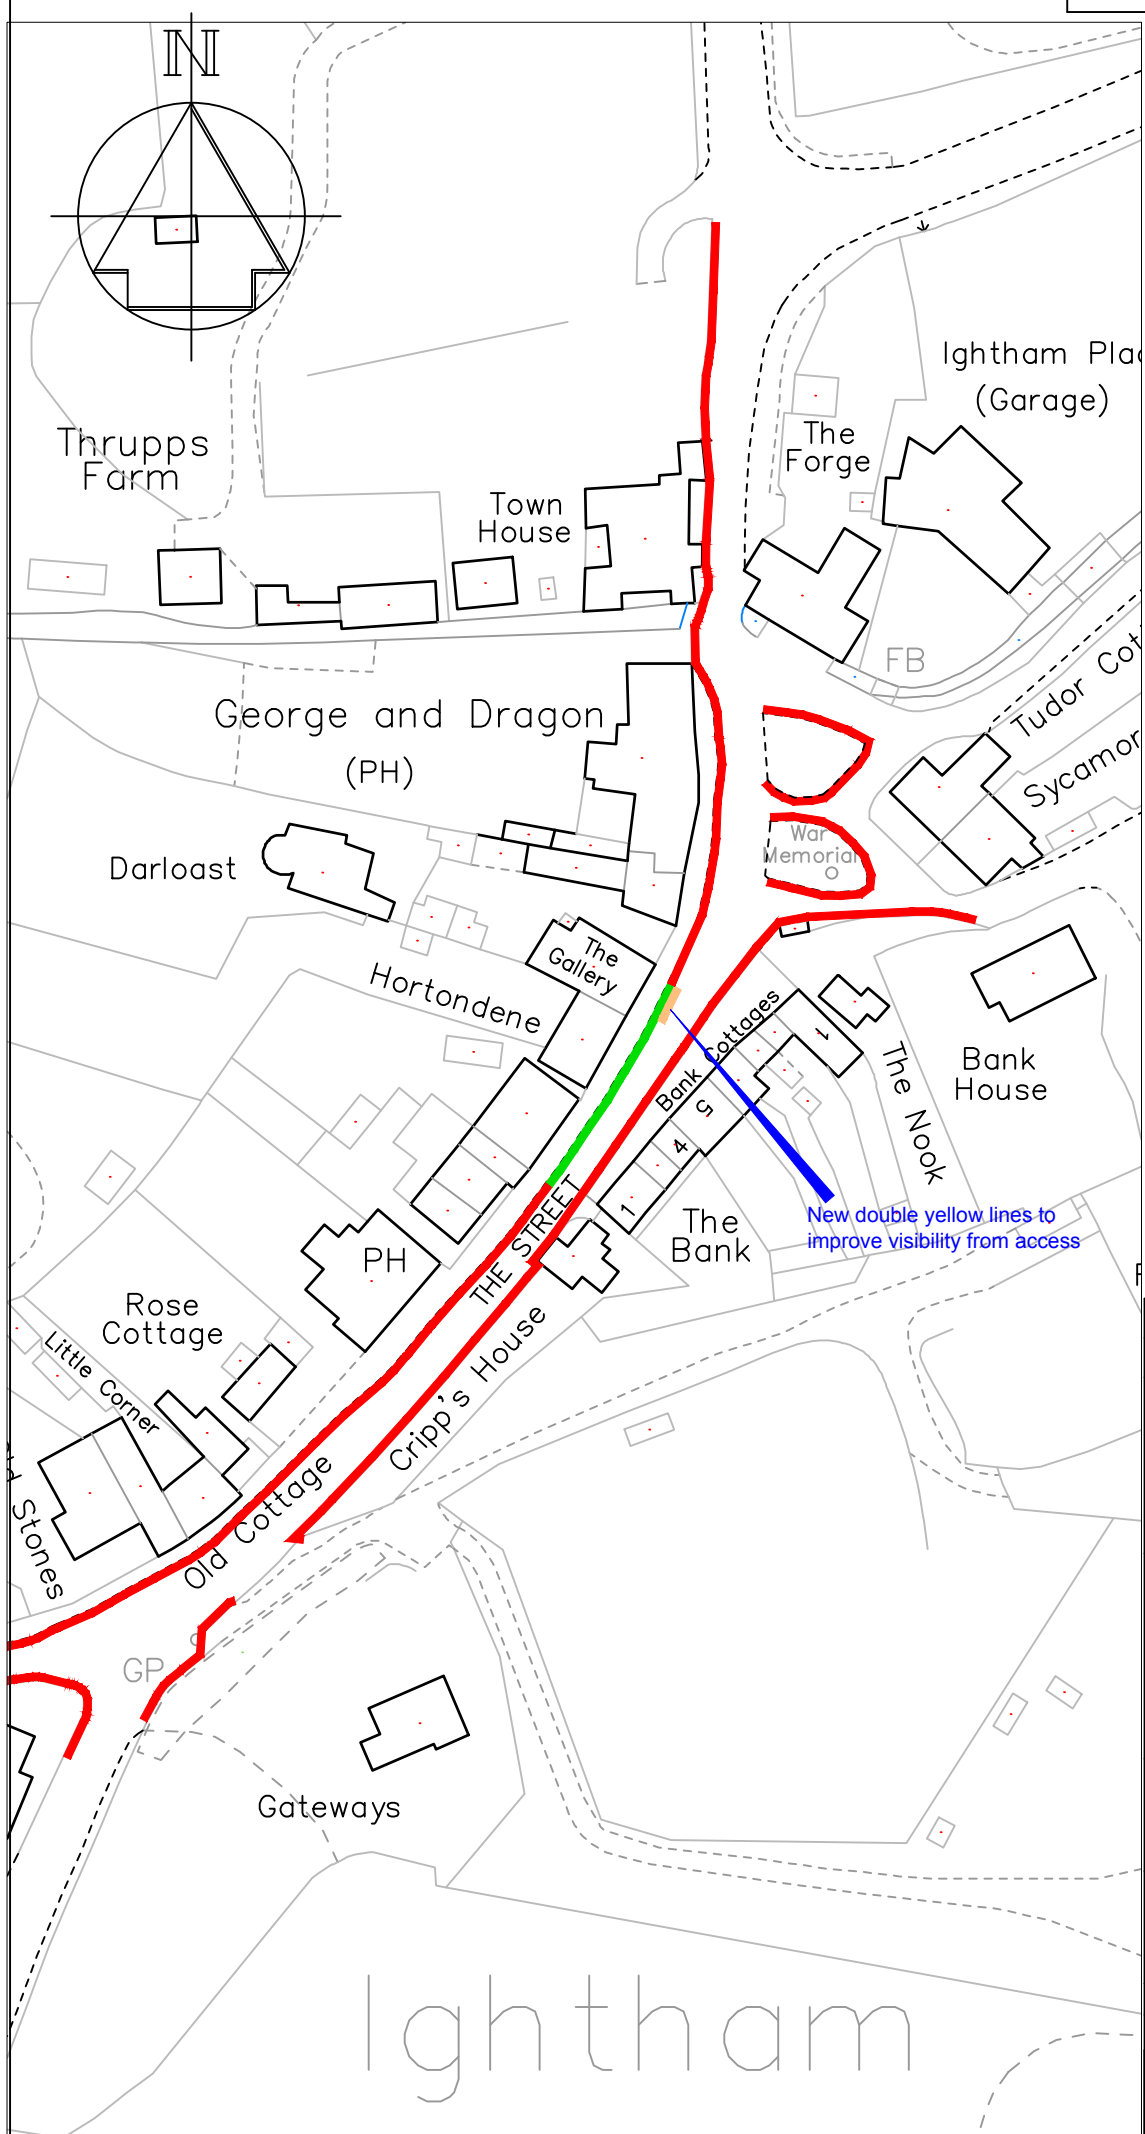


Key



- Existing "No waiting at any time" (double yellow lines)
- Existing uncontrolled parking area
- Proposed "No waiting at any time" (double yellow lines)

Revision		Date
		STREETSCENE, LEISURE & TECHNICAL SERVICES
Transportation Team Gibson Building Gibson Drive Kings Hill West Malling Kent ME19 4LZ Tel: 01732 844522 Fax: 01732 876317		
Project Title Local Parking Plan - Phase 10 Informal consultation		
Drawing Title Ightham The Street		
Drawn ACB	Checked AY	Date 6/2018
Scale 1 : 1000 @ A4		
Drawing No. DD/538/13		Rev

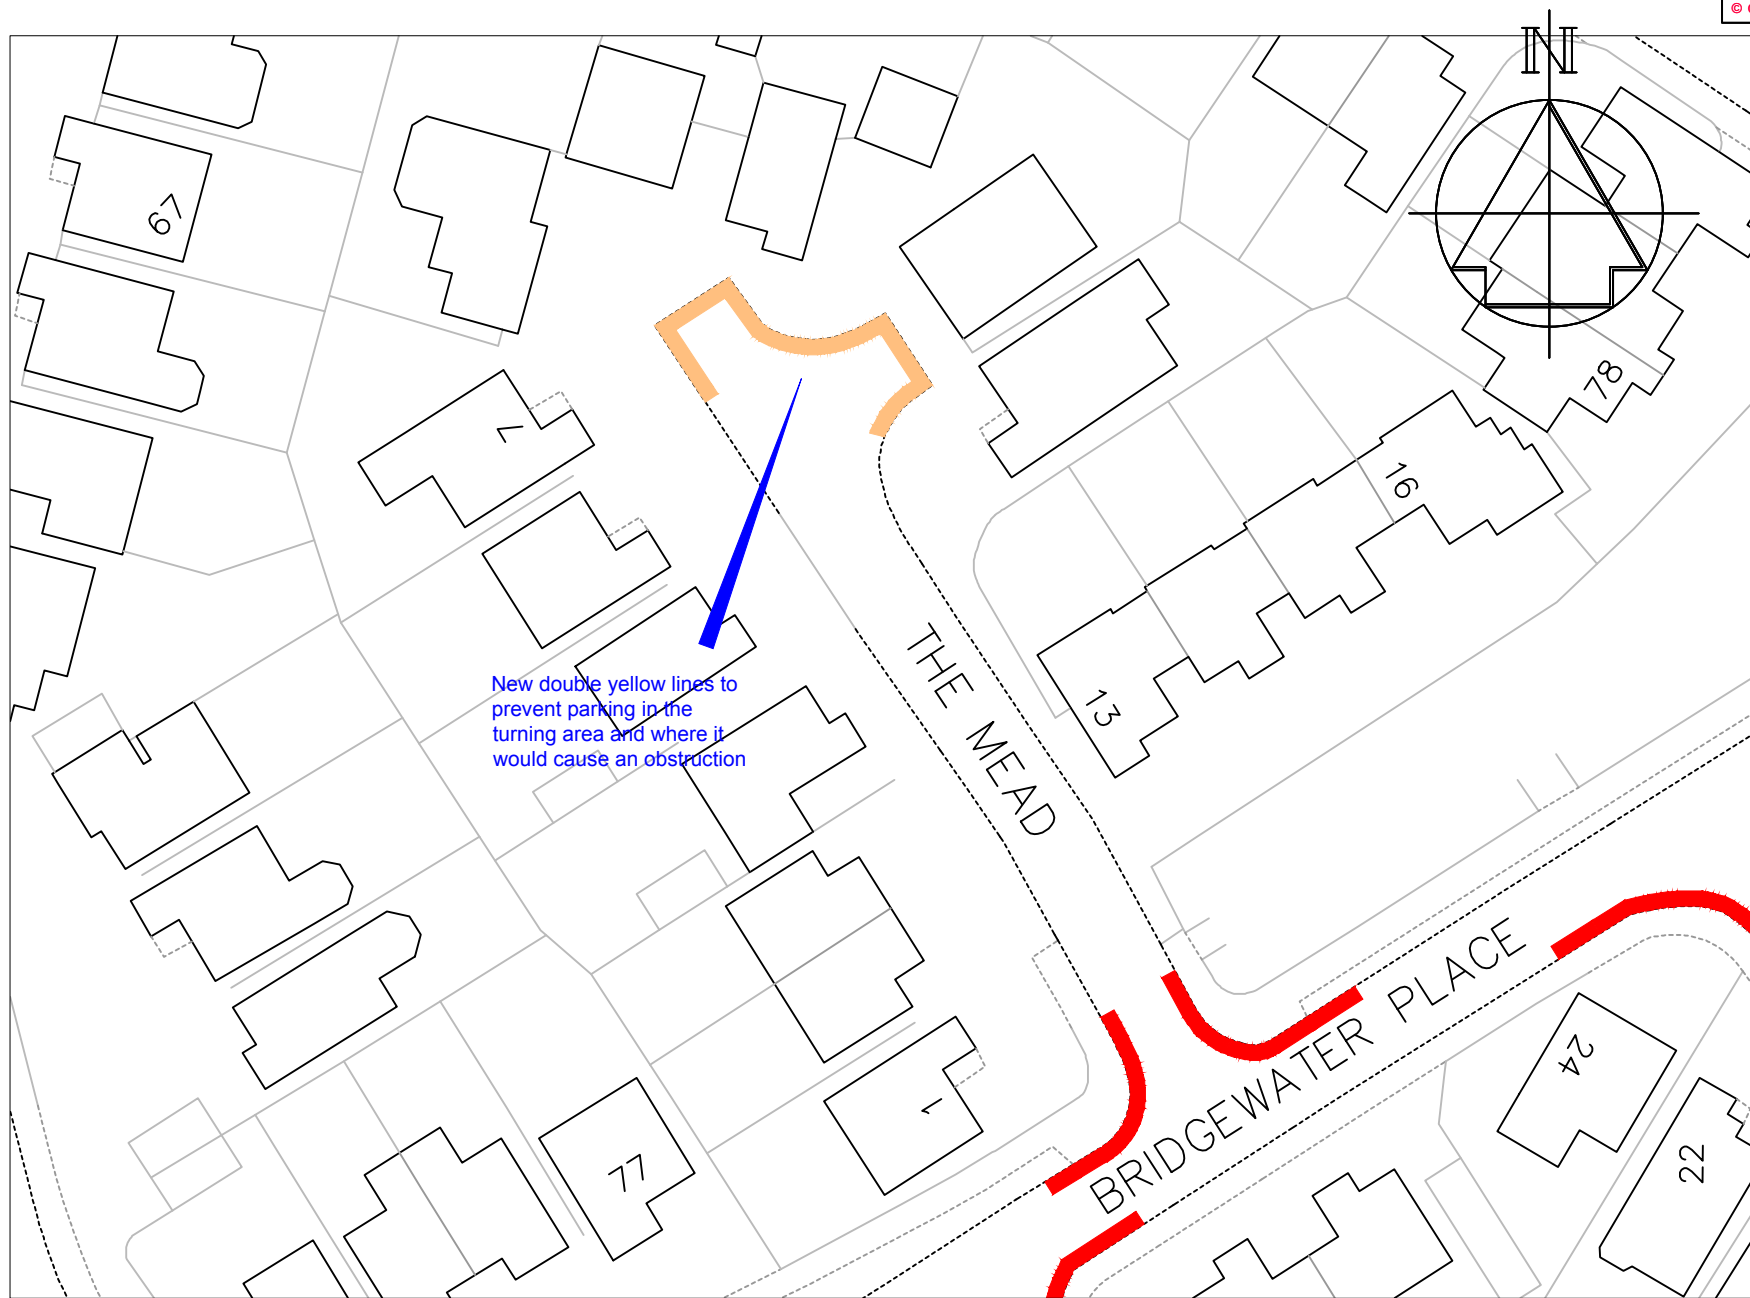Ightham



Key

-  Existing "No waiting at any time" (Double yellow lines)
-  Proposed "No waiting at any time" (Double yellow lines)

New double yellow lines to prevent parking in the turning area and where it would cause an obstruction




Technical Services
 Gibson Building
 Gibson Drive
 Kings Hill
 West Malling
 Kent ME19 4LZ
 Tel: 01732 844522 Fax: 01732 876317

Project Title
Local Parking Plan - Phase 10
 Informal consultation

Drawing Title
Leybourne
 The Mead

Drawn ACB	Checked AY	Date 7/2018
Scale 1 : 500 @ A4		
Drawing No. DD/583/27		Rev

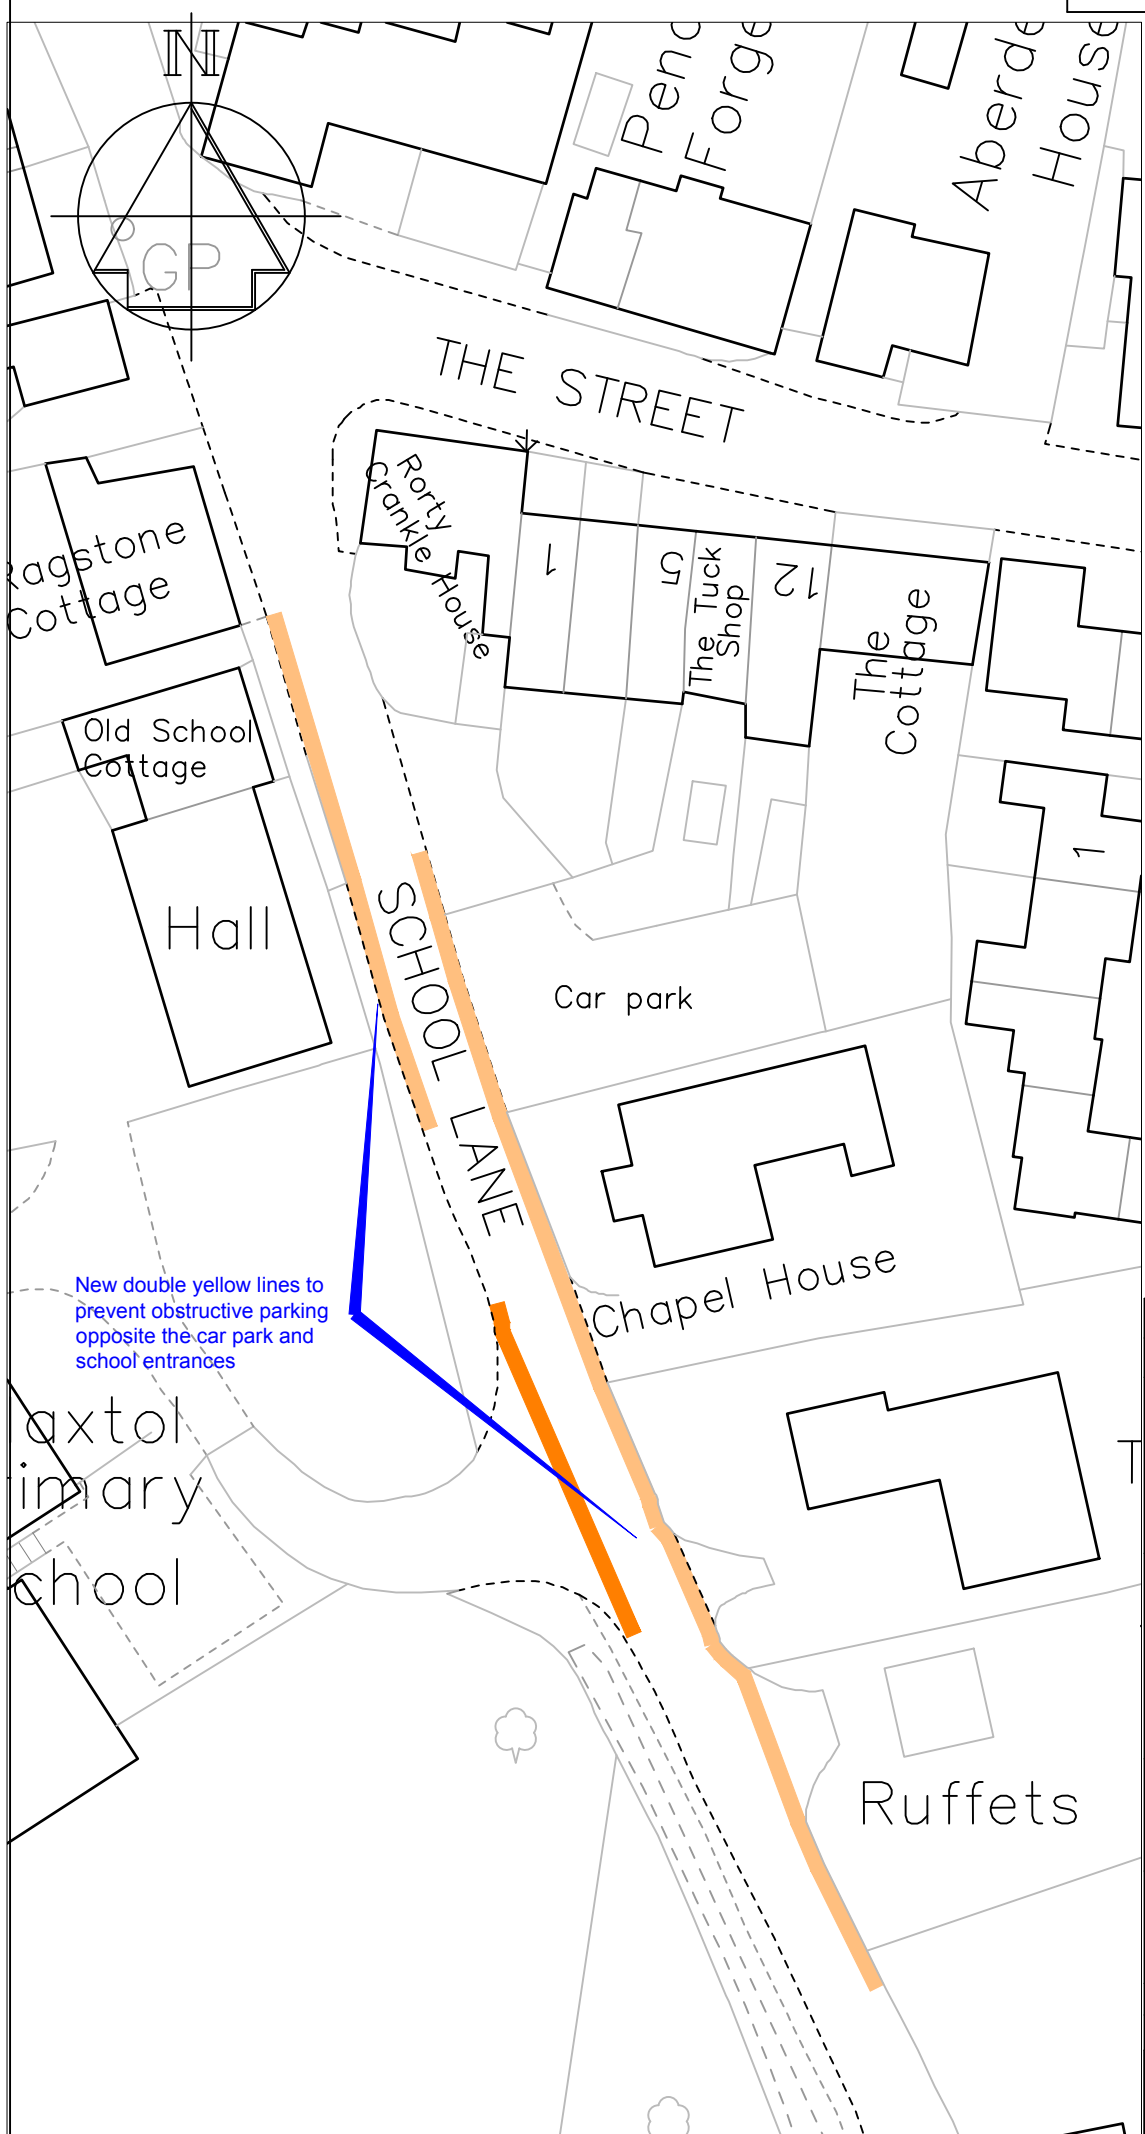


Key


- Proposed "No waiting at any time" (double yellow lines)
- Existing "School Keep Clear" (yellow zig-zags)

New double yellow lines to prevent obstructive parking opposite the car park and school entrances

Revision		Date
		STREETSCENE, LEISURE & TECHNICAL SERVICES
Transportation Team Gibson Building Gibson Drive Kings Hill West Malling Kent ME19 4LZ Tel: 01732 844522 Fax: 01732 876317		
Project Title Local Parking Plan - Phase 10 Informal consultation		
Drawing Title Plaxtol School Lane		
Drawn ACB	Checked AY	Date 6/2018
Scale 1 : 1000 @ A4		
Drawing No. DD/583/9		Rev

Key

 Proposed "No waiting at any time" (double yellow lines)

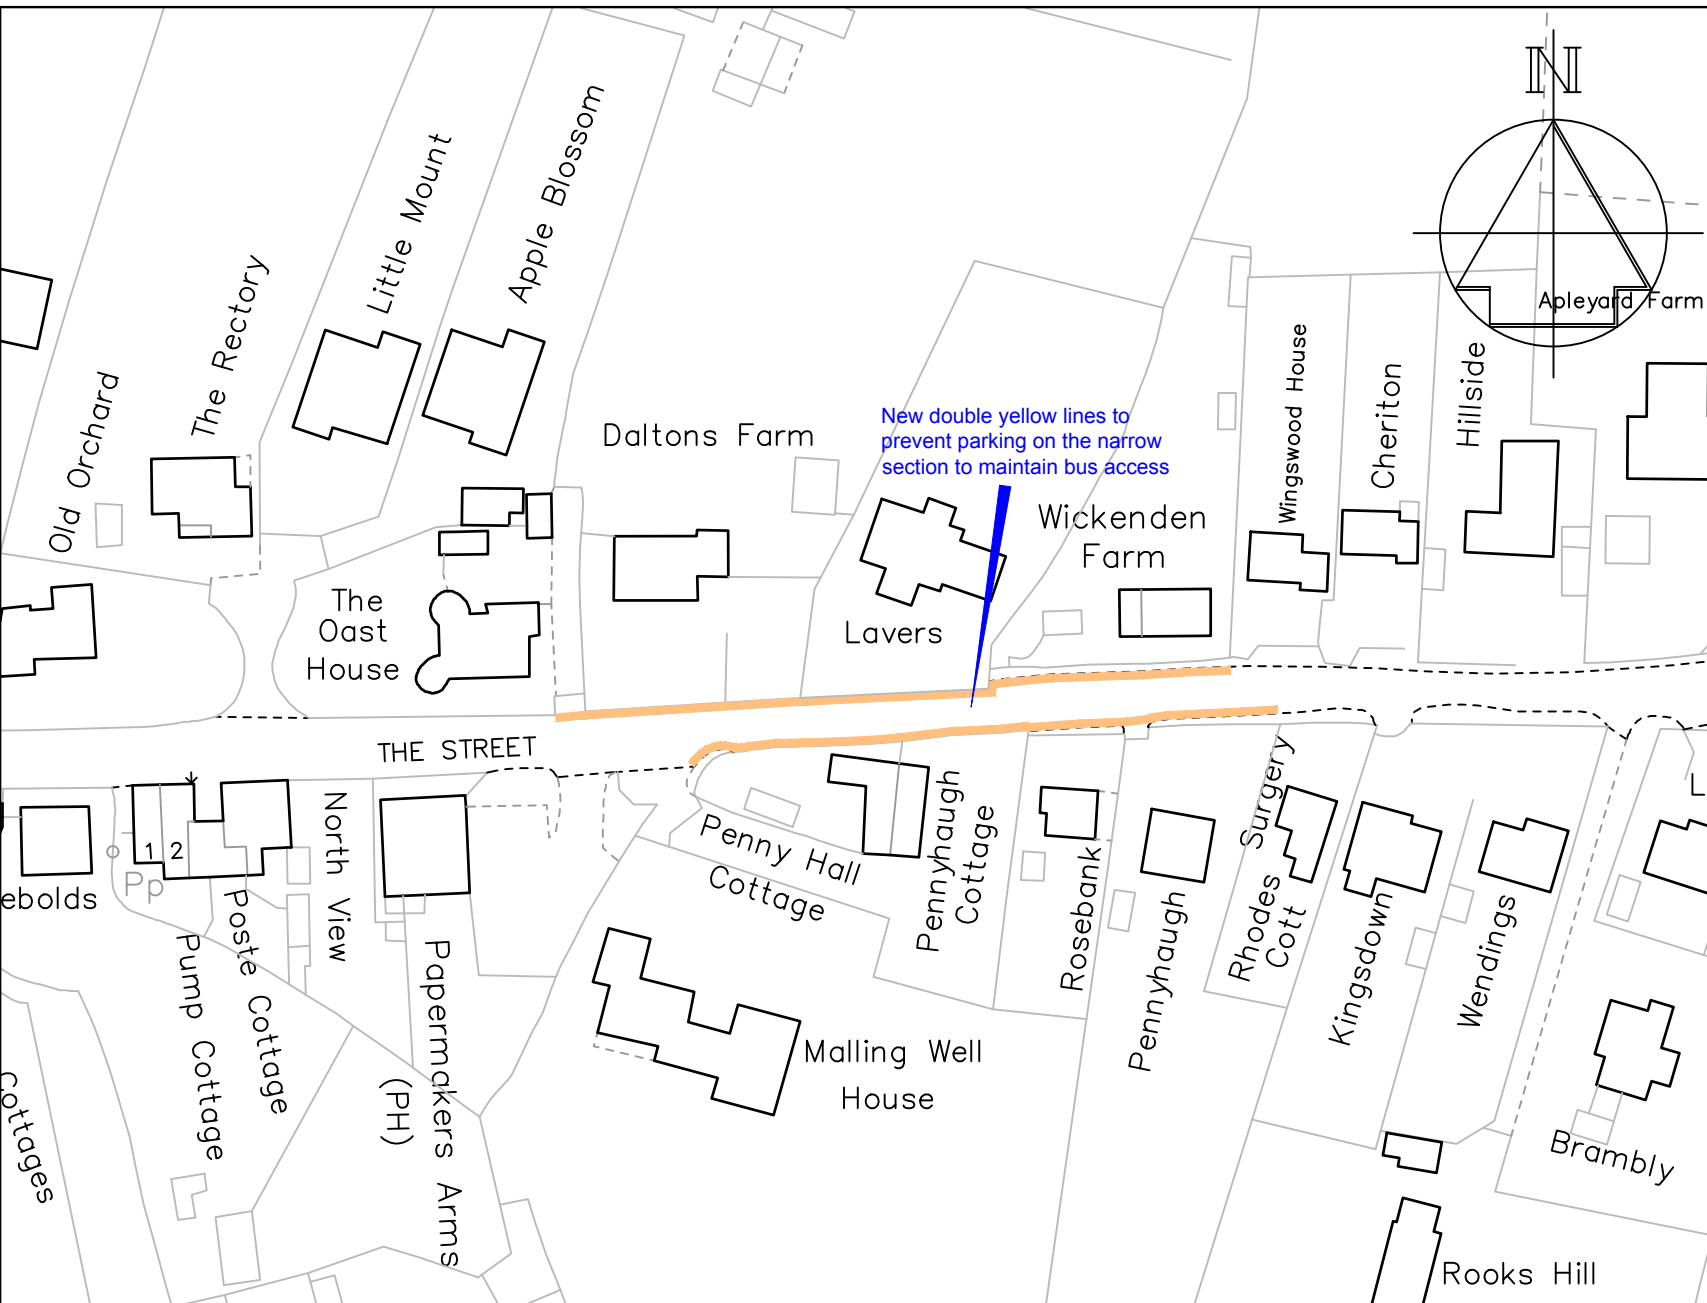


STREETSCENE,
LEISURE &
TECHNICAL SERVICES

Transportation Team
Gibson Building
Gibson Drive
Kings Hill
West Malling
Kent ME19 4LZ
Tel: 01732 844522 Fax: 01732 876317

Project Title
Local Parking Plan - Phase 10
Informal consultation

Drawing Title
Plaxtol
The Street

-	-	-
Revision		Date
Drawn ACB	Checked AY	Date 6/2018
Scale 1 :1000 @ A4		
Drawing No. DD/583/8		Rev -

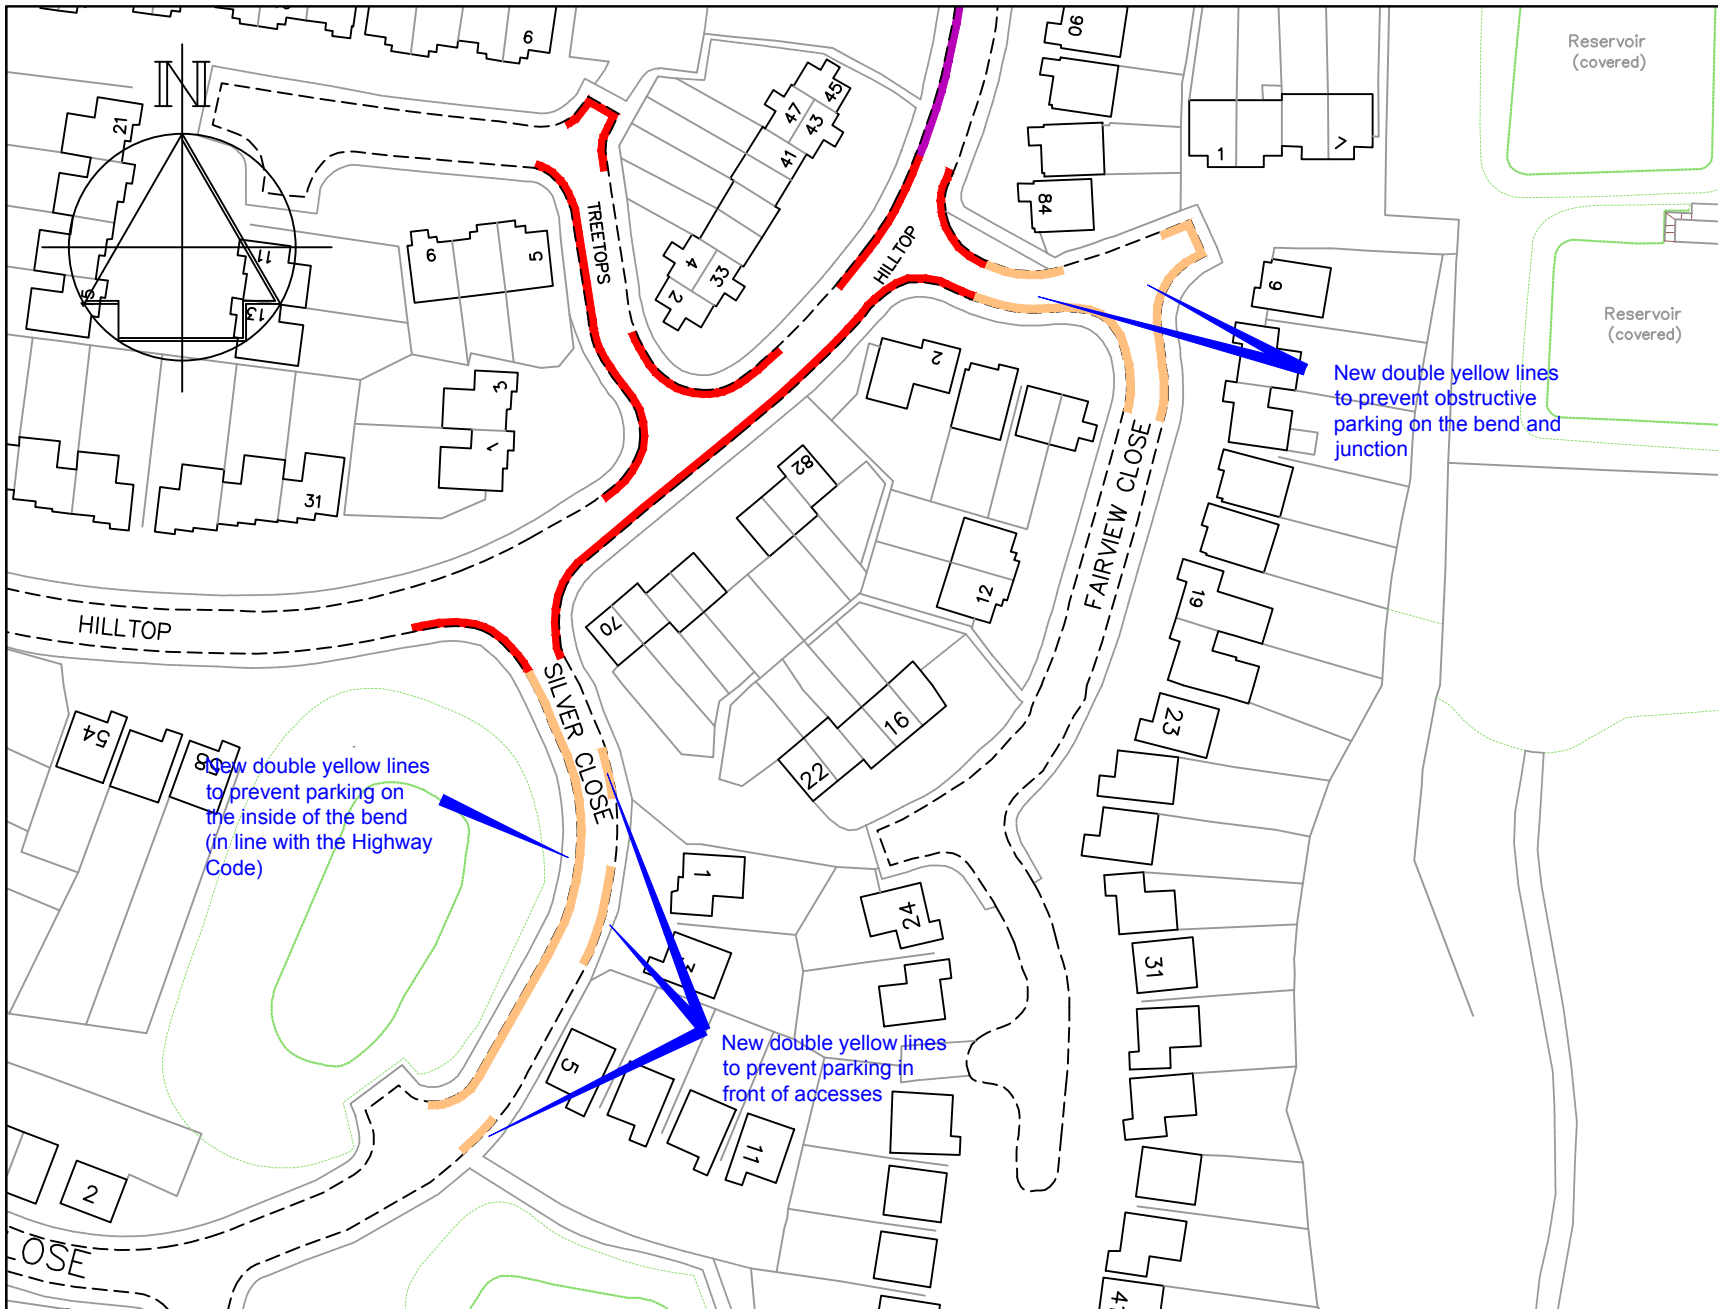

Key

- Existing "No waiting at any time" (double yellow lines)
- Existing "No waiting, Mon-Fri 8am-6pm" (single yellow line)
- Proposed "No waiting at any time" (double yellow lines)



STREETSCENE,
LEISURE &
TECHNICAL SERVICES

Transportation Team

Gibson Building
Gibson Drive
Kings Hill
West Malling
Kent ME19 4LZ
Tel: 01732 844522 Fax: 01732 876317

Project Title

Local Parking Plan - Phase 10
Informal consultation

Drawing Title

Tonbridge
Hilltop, Silver Close & Fairview Close

Drawn ACB	Checked AY	Date 6/2018
--------------	---------------	----------------

Scale 1 : 1000 @ A4

Drawing No. DD/583/28	Rev
--------------------------	-----


Key

- Existing "No waiting at any time" (double yellow lines)
- Existing "Access Protection" (white line)
- Proposed "No waiting at any time" (double yellow lines)
- Existing "limited waiting Mon-Sat, 8am-6pm, 2 hours, no return 2 hours and Area N permits" parking bay
- Existing Mon-Fri, 9:30am-10:30am Area N permit parking bay
- Existing disabled parking bay
- Proposed Mon-Fri, 8am-6pm Area N permit parking bay

White "access protection" lines to change to double yellow lines

Existing double yellow lines to become Area N permit holders only, Mon-Sat, 8am-6pm

Existing limited waiting bays to become Area N permit holders only, Mon-Sat, 8am-6pm

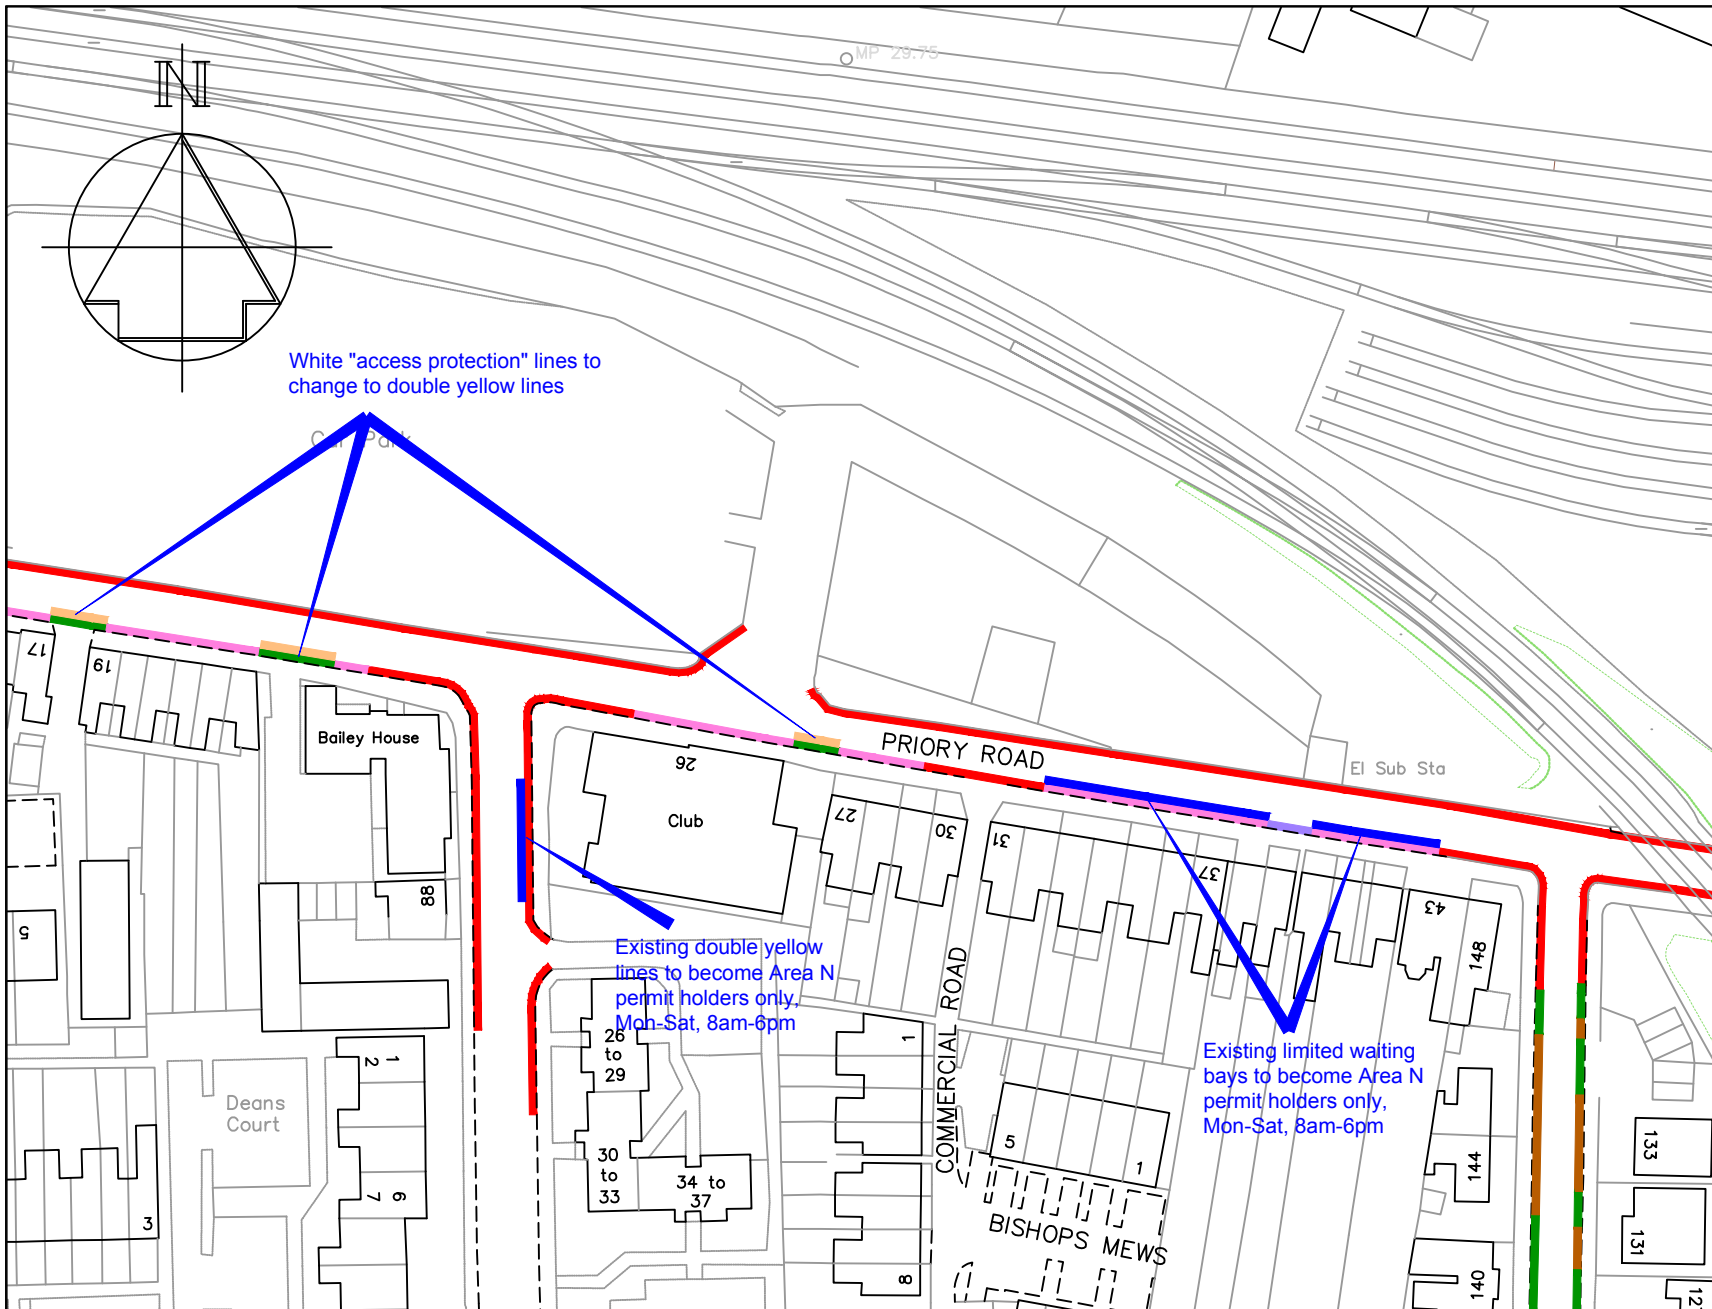

STREETSCENE,
LEISURE &
TECHNICAL SERVICES

Transportation Team

Gibson Building
Gibson Drive
Kings Hill
West Malling
Kent ME19 4LZ
Tel: 01732 844522 Fax: 01732 876317

Project Title

Local Parking Plan - Phase 10
Informal consultation


Drawing Title

Tonbridge
Priory Road

Drawn ACB	Checked AY	Date 6/2018
Scale 1 : 1000 @ A4		
Drawing No. DD/583/29		Rev

Key

- Existing "No waiting at any time" (double yellow lines)
- Proposed "No waiting at any time" (double yellow lines)
- Existing vehicle access

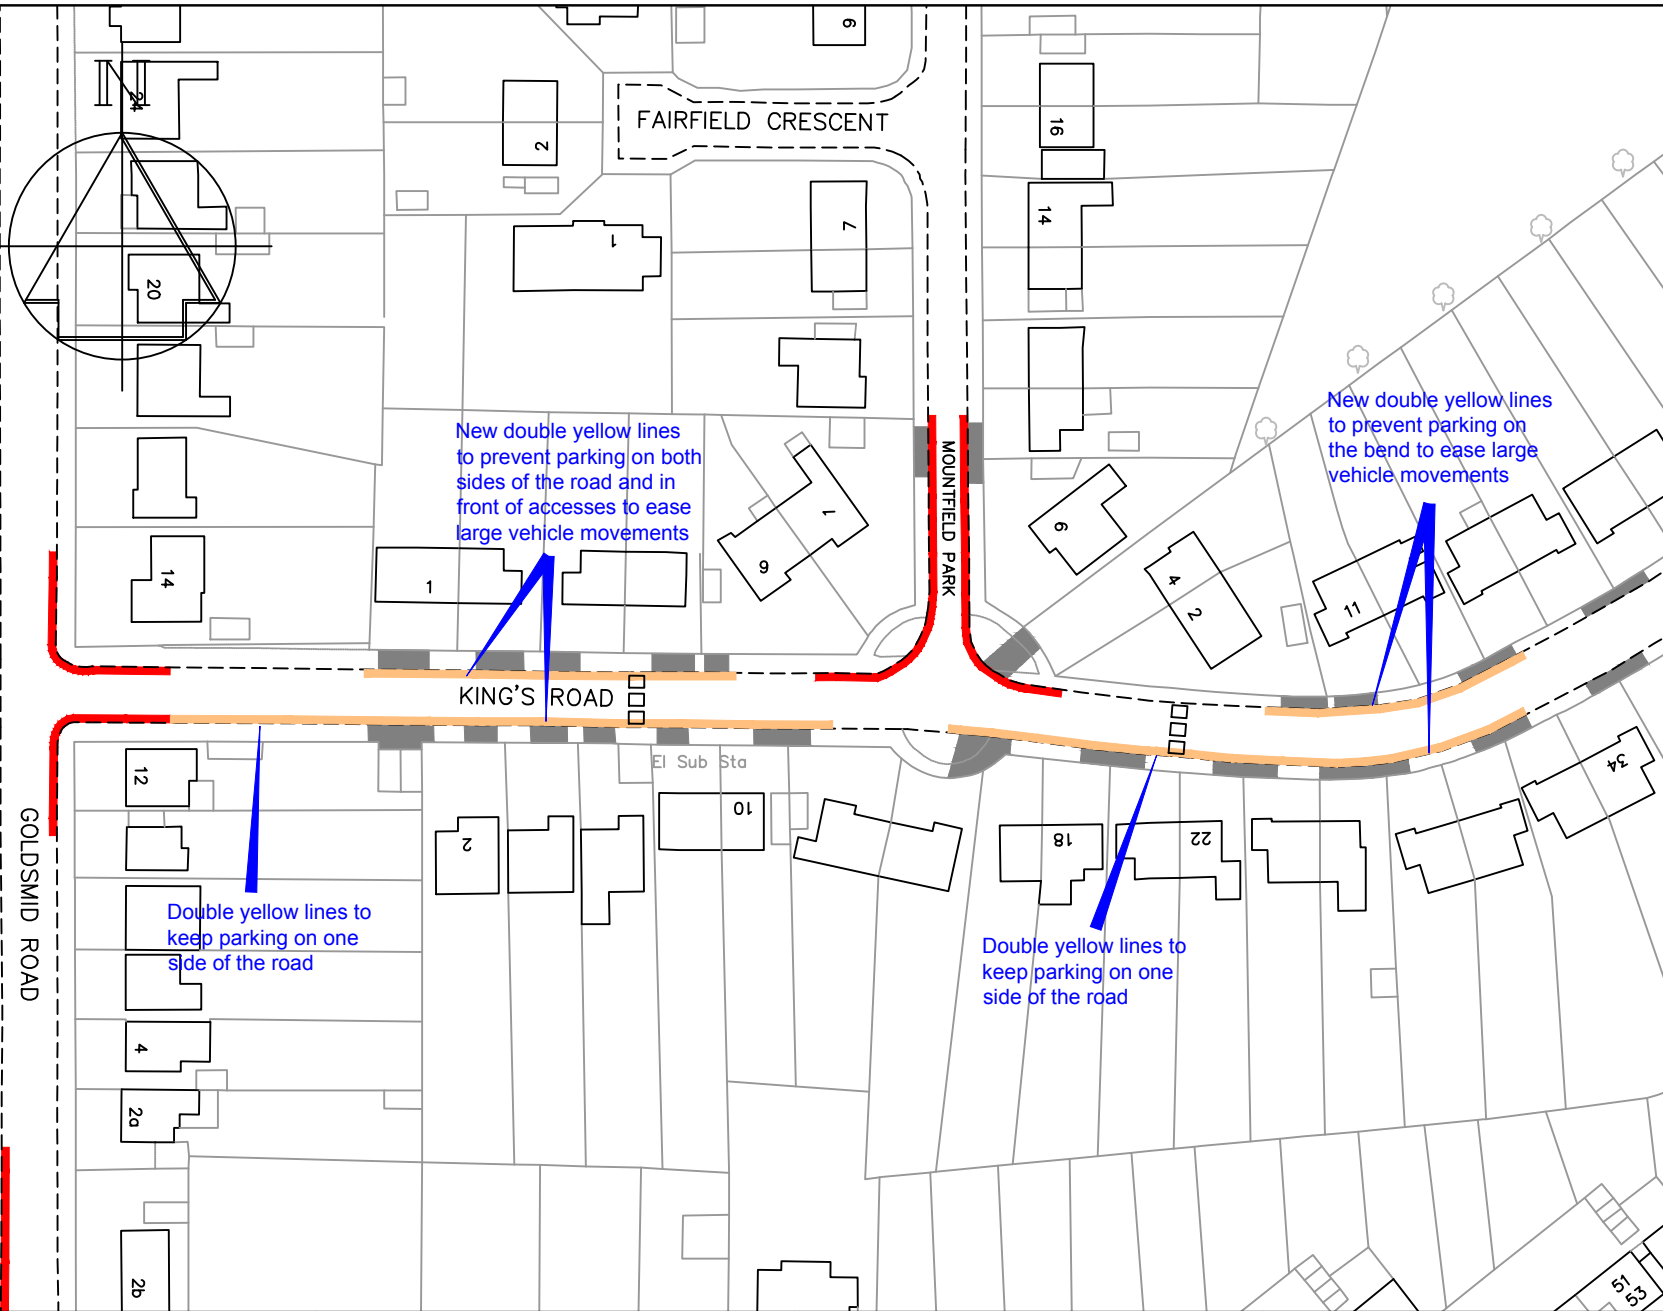


STREETSCENE,
LEISURE &
TECHNICAL SERVICES

Transportation Team
Gibson Building
Gibson Drive
Kings Hill
West Malling
Kent ME19 4LZ
Tel: 01732 844522 Fax: 01732 876317

Project Title
Local Parking Plan - Phase 10
Informal consultation

Drawing Title
Tonbridge
Kings Road

Drawn ACB	Checked AY	Date 6/2018
Scale 1 : 1000 @ A4		
Drawing No. DD/583/31		Rev

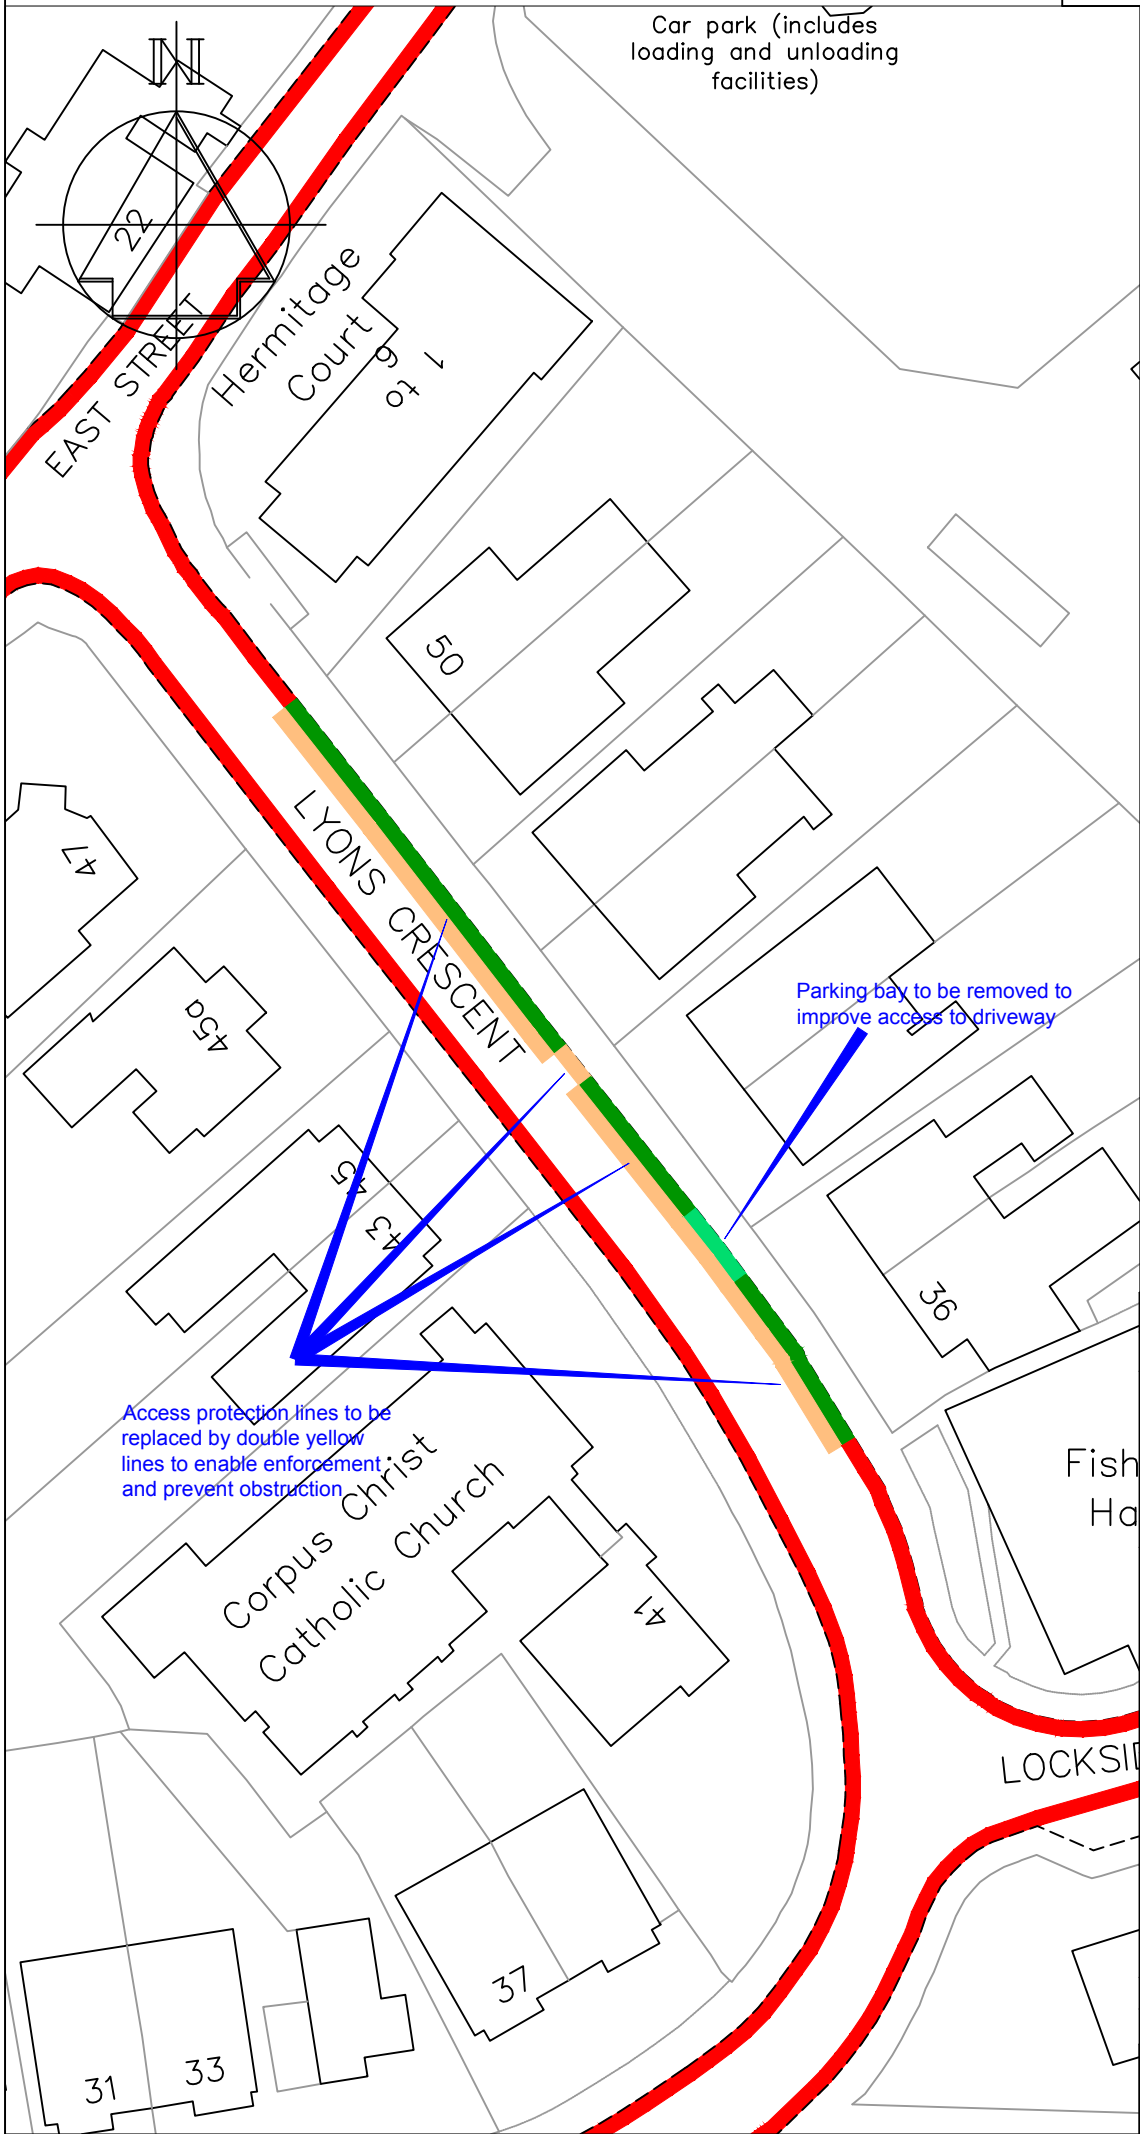

Key

- Existing "No waiting at any time" (double yellow lines)
- Existing "Area L" permit parking bay
- Existing white access protection marking
- Proposed "No waiting at any time" (double yellow lines)

Revision	Date

TONBRIDGE & MALLING
BOROUGH COUNCIL

STREETSCENE, LEISURE & TECHNICAL SERVICES


Transportation Team
Gibson Building
Gibson Drive
Kings Hill
West Malling
Kent ME19 4LZ
Tel: 01732 844522 Fax: 01732 876317

Project Title
Local Parking Plan - Phase 10
Informal consultation

Drawing Title
Tonbridge
Lyons Crescent

Drawn ACB	Checked AY	Date	6/2018
Scale 1 : 500 @ A4			


Drawing No. DD/583/32	Rev
--------------------------	-----

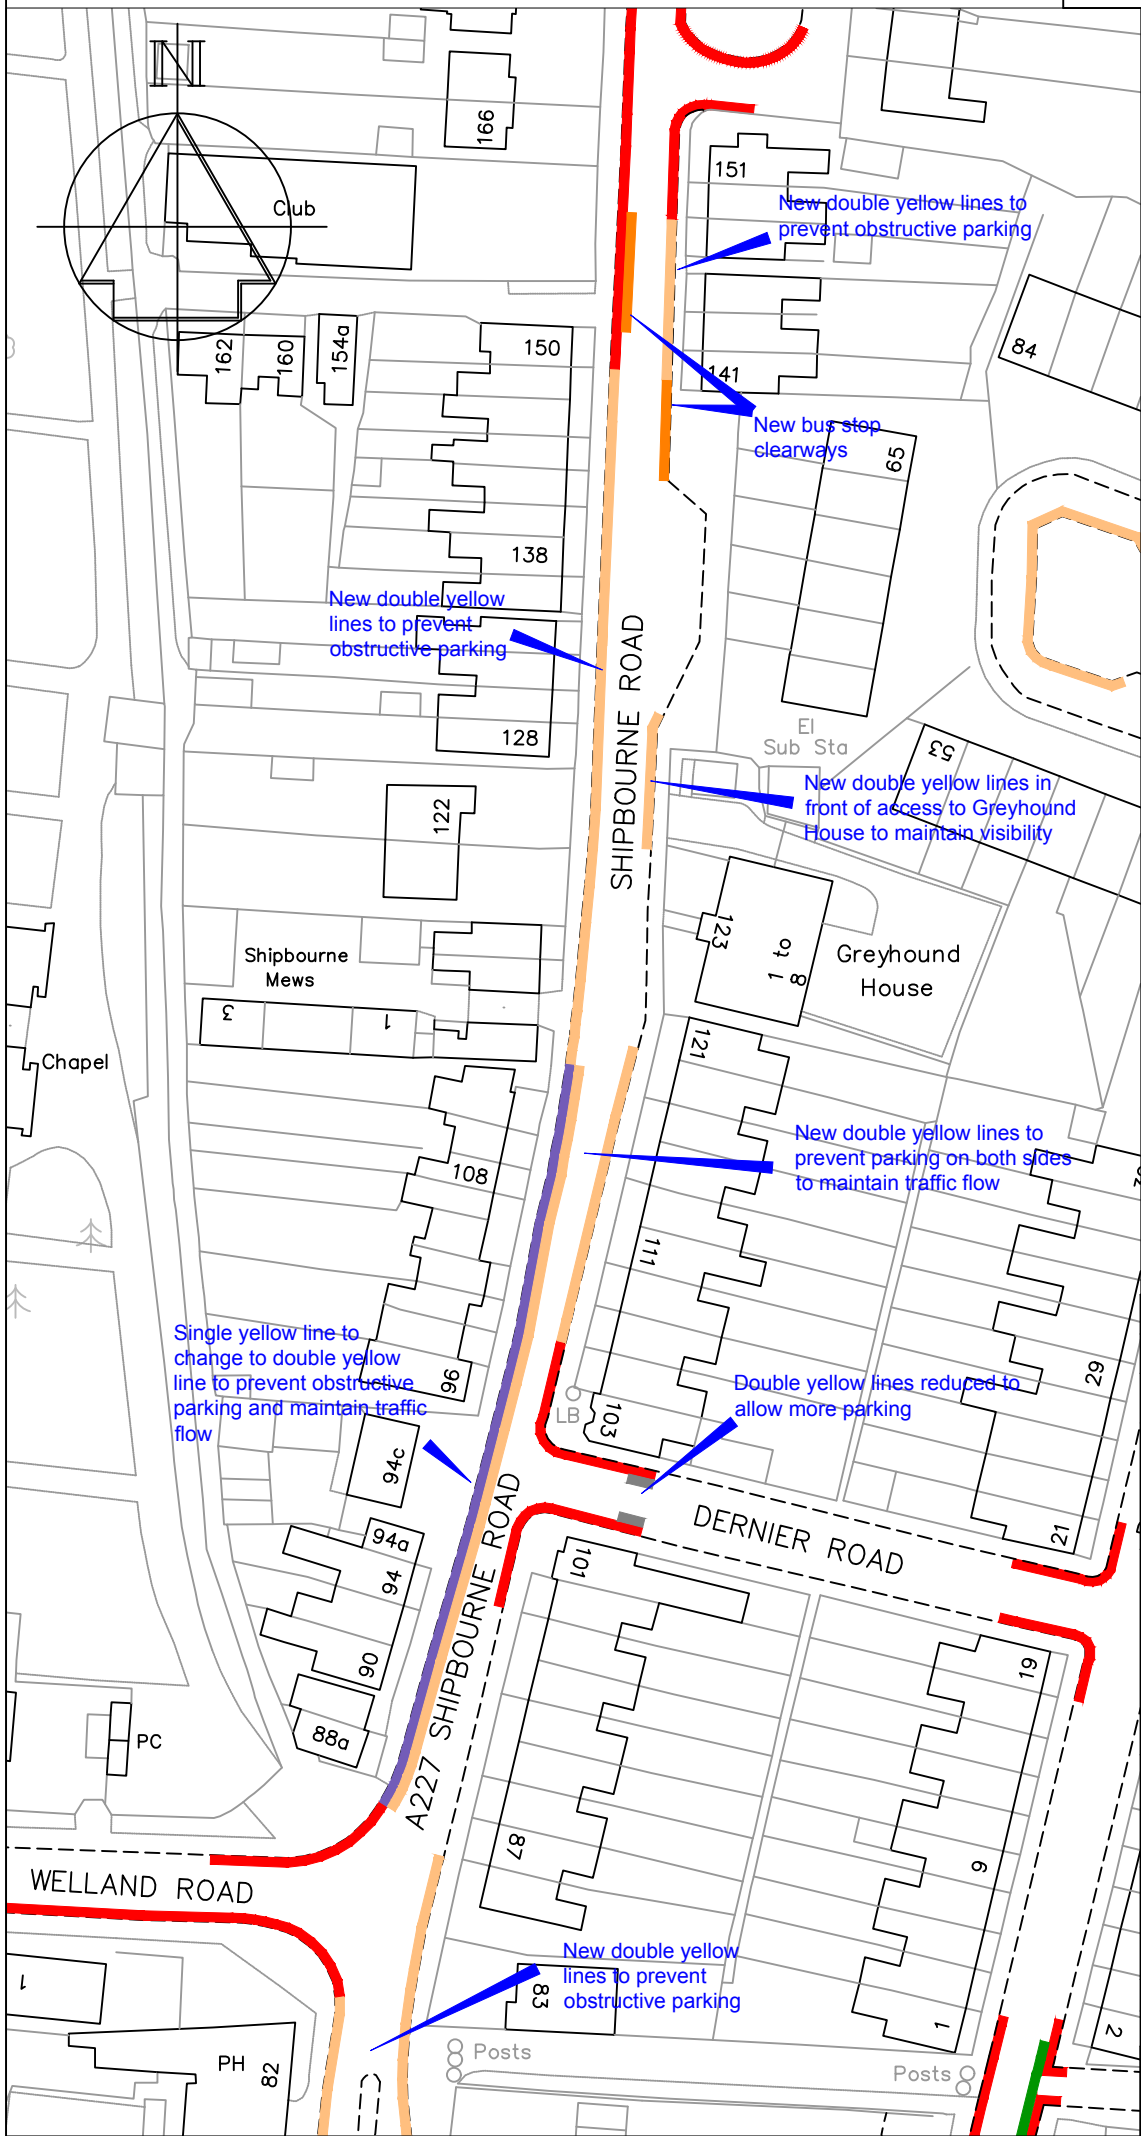

Key

- Existing "No waiting at any time" (double yellow lines)
- Proposed "No waiting at any time" (double yellow lines)
- "Bus Stop Clearway"
- Existing "No waiting, 7am-7pm" (single yellow lines)
- Existing "Access protection" white line
- Existing restriction to be removed to allow more parking


Revision	Date
 STREETSCENE, LEISURE & TECHNICAL SERVICES	
Transportation Team Gibson Building Gibson Drive Kings Hill West Malling Kent ME19 4LZ Tel: 01732 844522 Fax: 01732 876317	
Project Title Local Parking Plan - Phase 10 Informal consultation	
Drawing Title Tonbridge Shipbourne Road	
Drawn ACB	Checked AY
Date 6/2018	
Scale 1 : 1000 @ A4	
Drawing No. DD/583/33	Rev

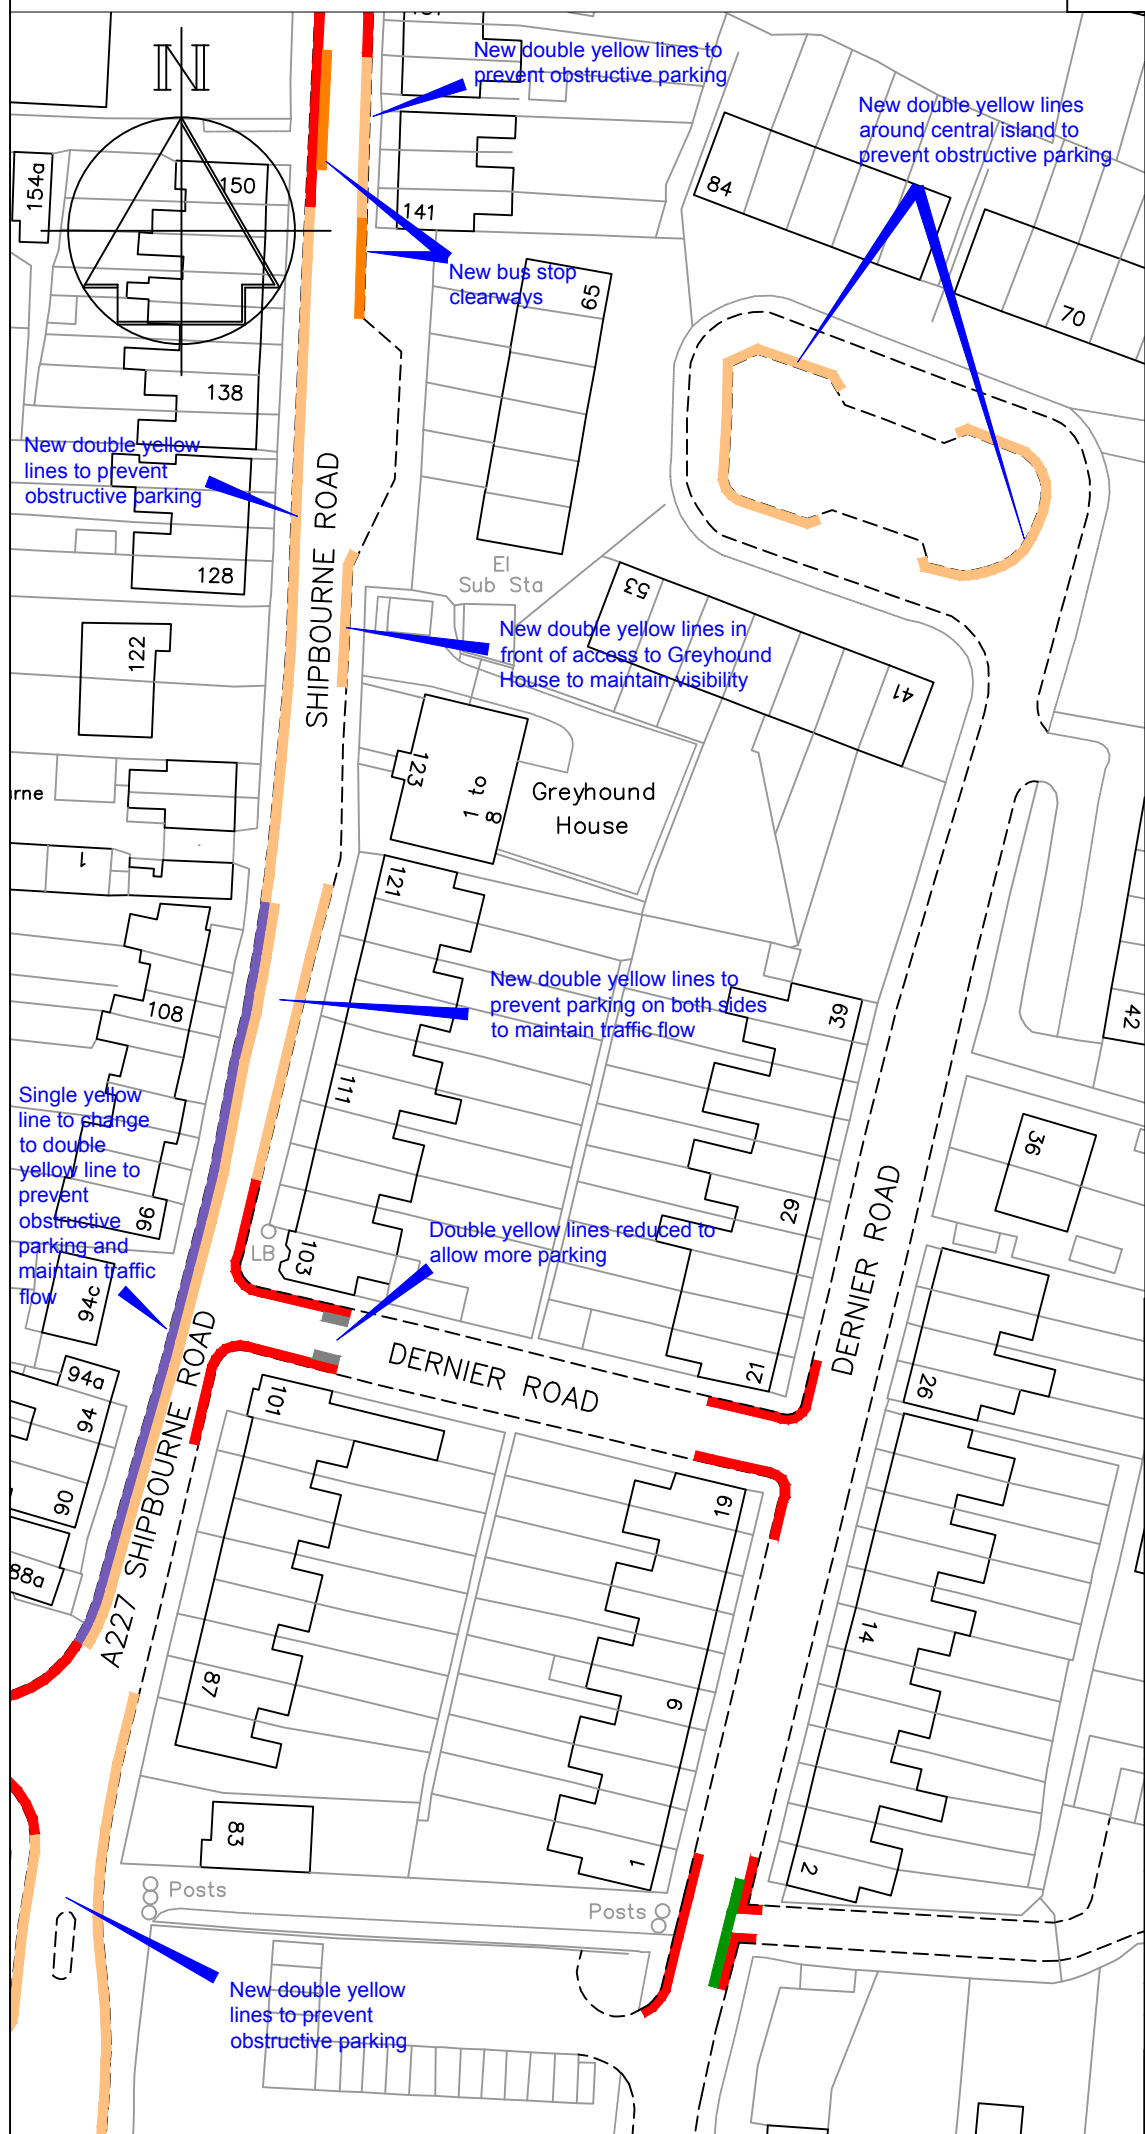

Key

- Existing "No waiting at any time" (double yellow lines)
- Proposed "No waiting at any time" (double yellow lines)
- "Bus Stop Clearway"
- Existing "No waiting, 7am-7pm" (single yellow lines)
- Existing "Access protection" white line
- Existing restriction to be removed to allow more parking

Revision		Date	
		STREETSCENE, LEISURE & TECHNICAL SERVICES	
		Transportation Team Gibson Building Gibson Drive Kings Hill West Malling Kent ME19 4LZ Tel: 01732 844522 Fax: 01732 876317	
Project Title Local Parking Plan - Phase 10 Informal consultation			
Drawing Title Tonbridge Dernier Road			
Drawn ACB	Checked AY	Date	6/2018
Scale 1 : 1000 @ A4			
Drawing No. DD/583/34			Rev

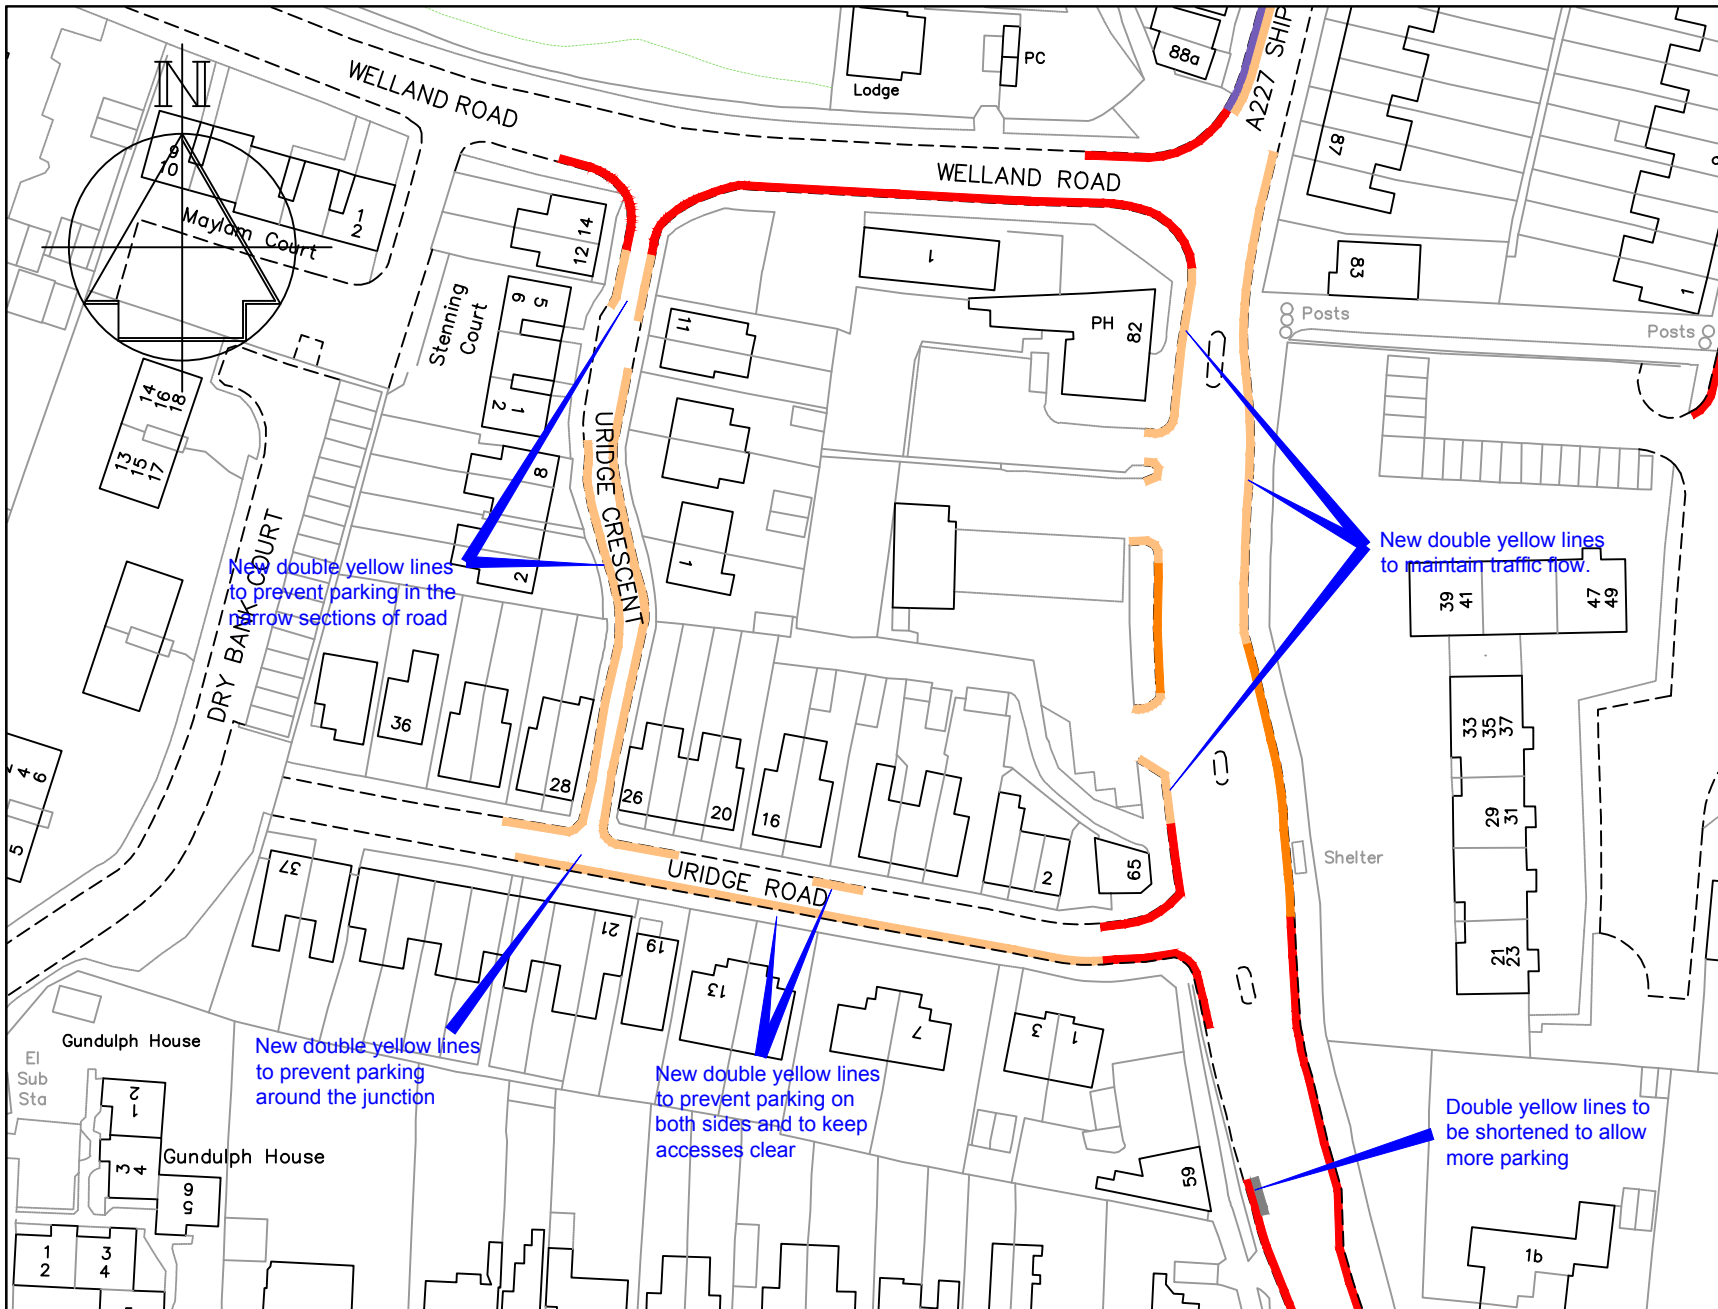

Key

- Existing "No waiting at any time" (double yellow lines)
- Proposed "No waiting at any time" (double yellow lines)
- Existing "Bus Stop Clearway"
- Existing "No waiting, 7am-7pm" (single yellow lines)
- Restriction to be revoked to allow more parking



STREETSCENE,
LEISURE &
TECHNICAL SERVICES

Transportation Team

Gibson Building
Gibson Drive
Kings Hill
West Malling
Kent ME19 4LZ
Tel: 01732 844522 Fax: 01732 876317

Project Title

Local Parking Plan - Phase 10
Informal consultation

Drawing Title

Tonbridge
Uridge Road & Uridge Crescent


Drawn ACB	Checked AY	Date 6/2018
---------------------	----------------------	-----------------------

Scale **1 : 1000 @ A4**

Drawing No. DD/583/35	Rev
---------------------------------	-----

Key

- ▬ Existing "No waiting at any time" (double yellow lines)
- ▬ Proposed "No waiting at any time" (double yellow lines)
- ▬ Existing "limited waiting, Mon-Fri, 8am-6pm, 4 hours, no return 4 hours and area K permits" parking bays

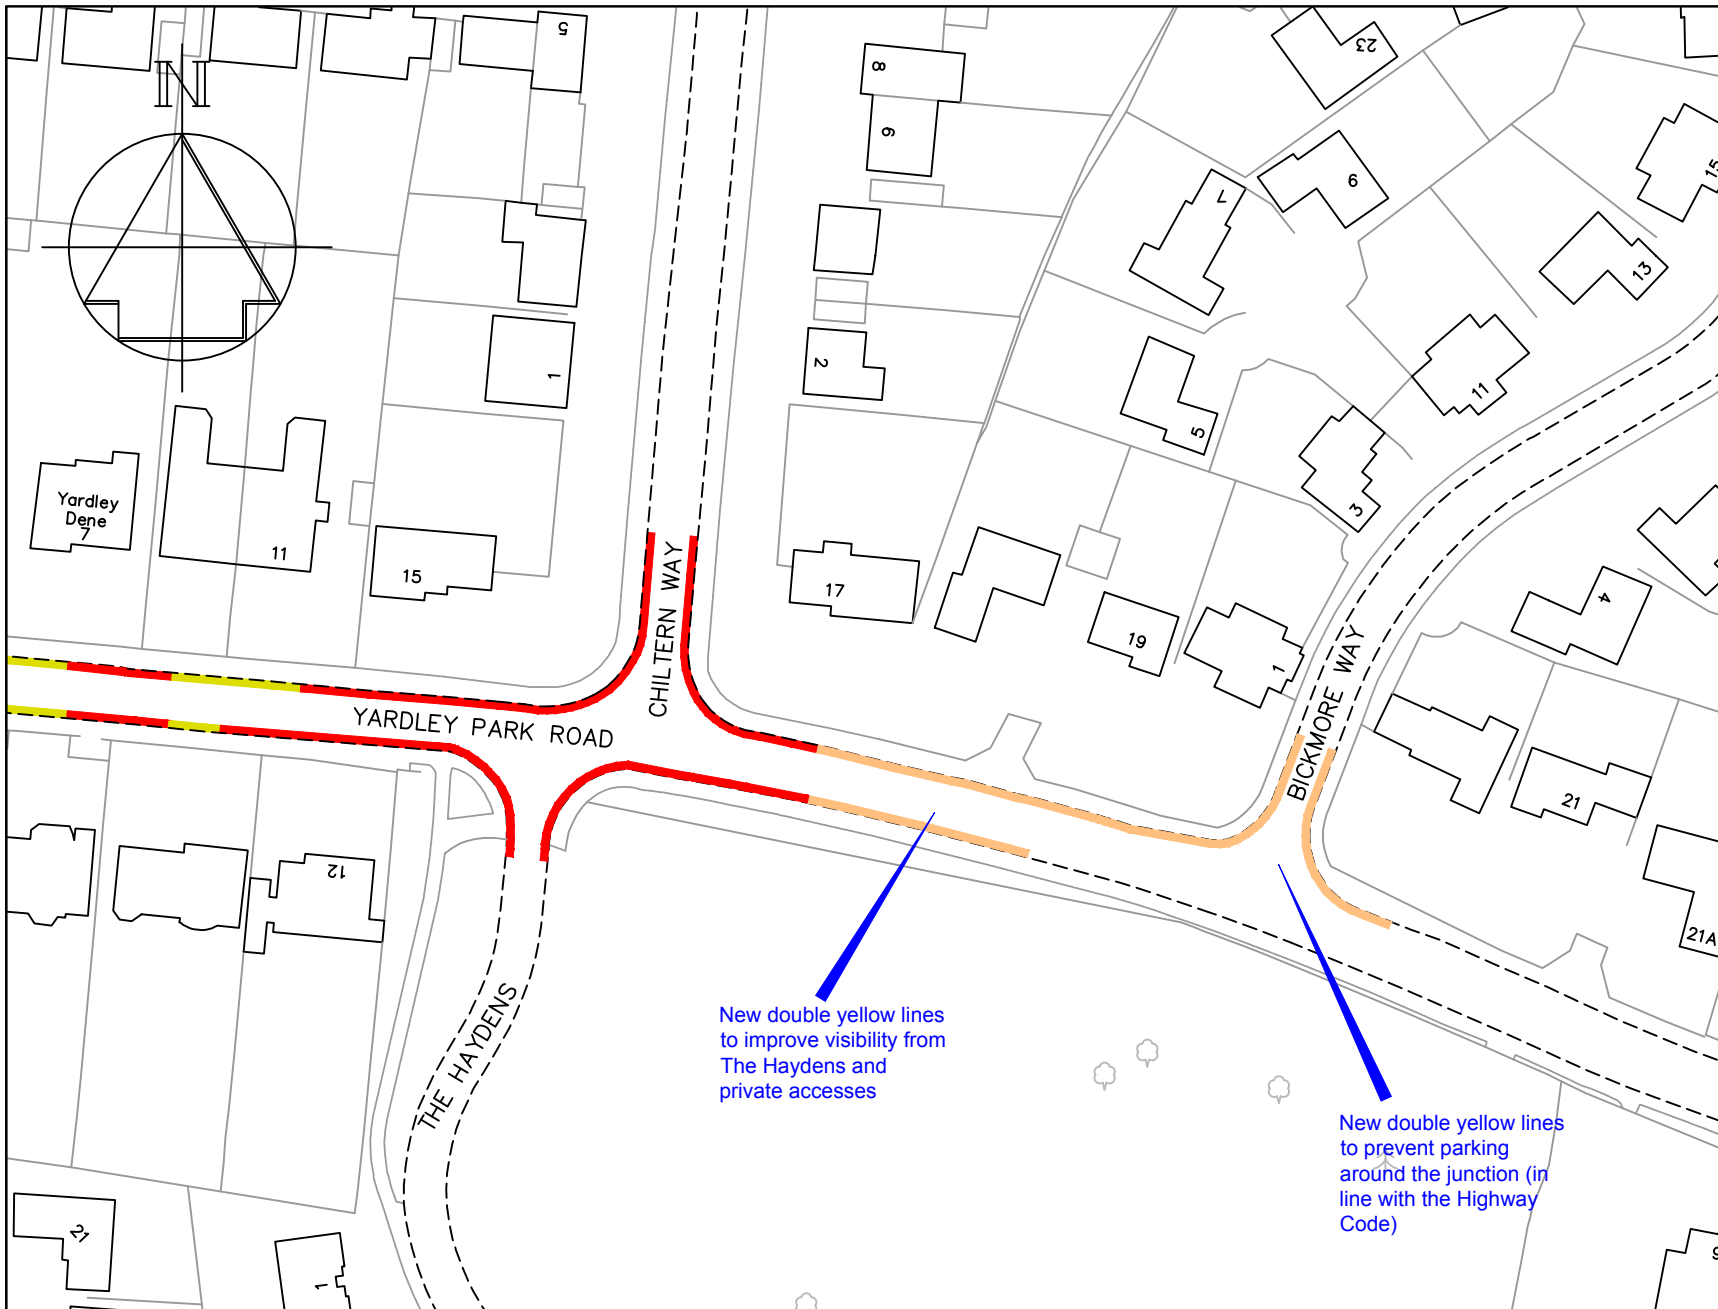

New double yellow lines to improve visibility from The Haydens and private accesses

New double yellow lines to prevent parking around the junction (in line with the Highway Code)



STREETSCENE,
LEISURE &
TECHNICAL SERVICES

Transportation Team

Gibson Building
Gibson Drive
Kings Hill
West Malling
Kent ME19 4LZ
Tel: 01732 844522 Fax: 01732 876317

Project Title

Local Parking Plan - Phase 10
Informal consultation


Drawing Title

Tonbridge
Yardley Park Road and Bickmore
Way

Drawn ACB	Checked AY	Date 6/2018
---------------------	----------------------	-----------------------

Scale **1 : 1000 @ A4**

Drawing No. DD/583/36	Rev
---------------------------------	-----

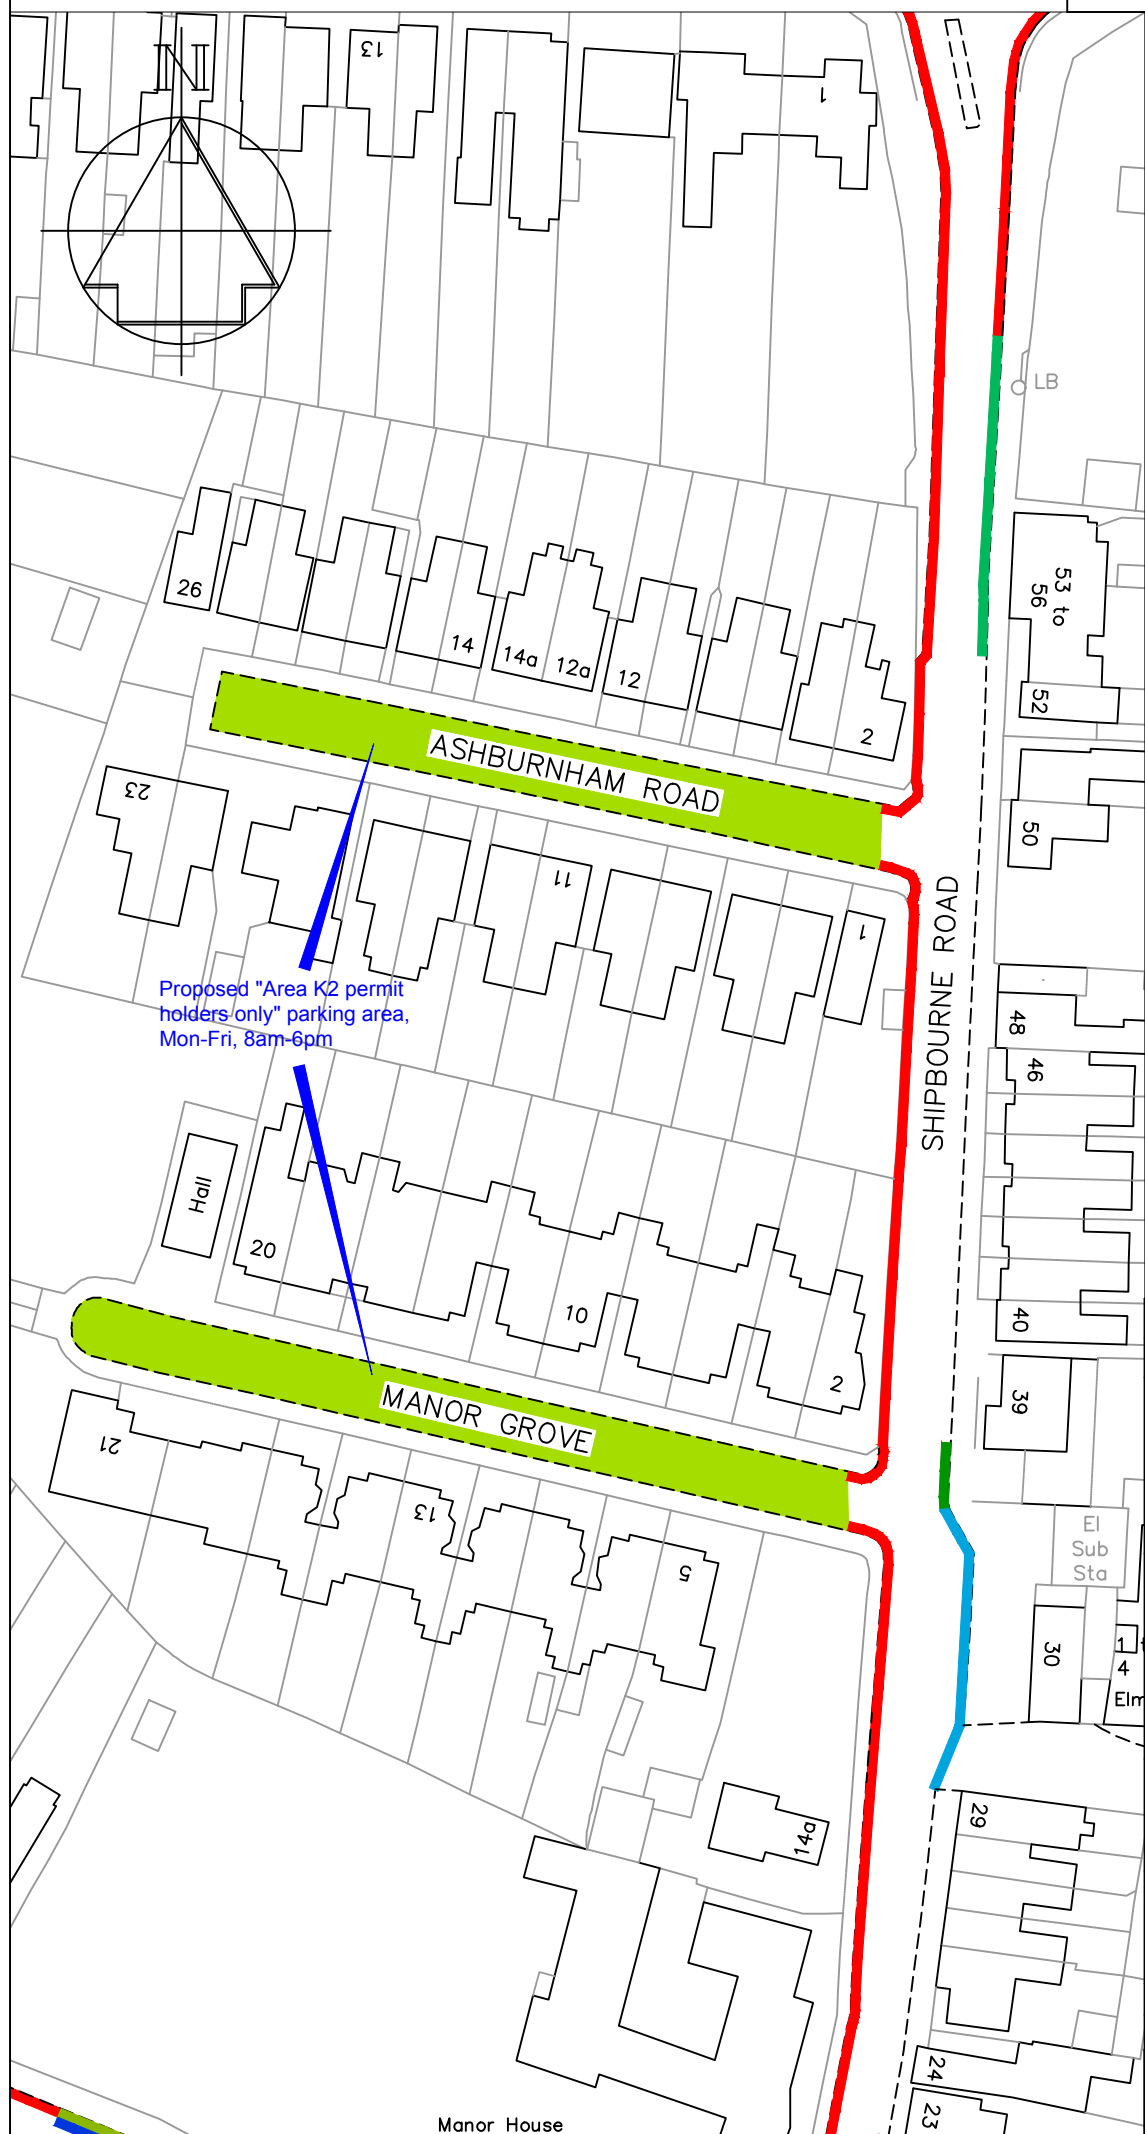

Key


- Existing "No waiting at any time" (double yellow lines)
- Existing "limited waiting, Mon-Sat 8am-6pm, 1 hour, no return 2 hours" parking bay
- Existing "Access protection" white line
- Existing "limited waiting, 8am-6pm, 30mins, no return 30 mins" parking bay
- Proposed "Area K2 Permit holders only, Mon-Fri, 8am-6pm"


Proposed "Area K2 permit holders only" parking area, Mon-Fri, 8am-6pm

Revision	Date
 STREETSCENE, LEISURE & TECHNICAL SERVICES	
Transportation Team Gibson Building Gibson Drive Kings Hill West Malling Kent ME19 4LZ Tel: 01732 844522 Fax: 01732 876317	
Project Title Local Parking Plan - Phase 10 Informal consultation	
Drawing Title Tonbridge Manor Grove and Ashburnham Road	
Drawn ACB	Checked AY Date 6/2018
Scale 1 : 1000 @ A4	
Drawing No. DD/583/37	Rev

Manor House

Key

 Proposed "No waiting at any time" (double yellow lines)

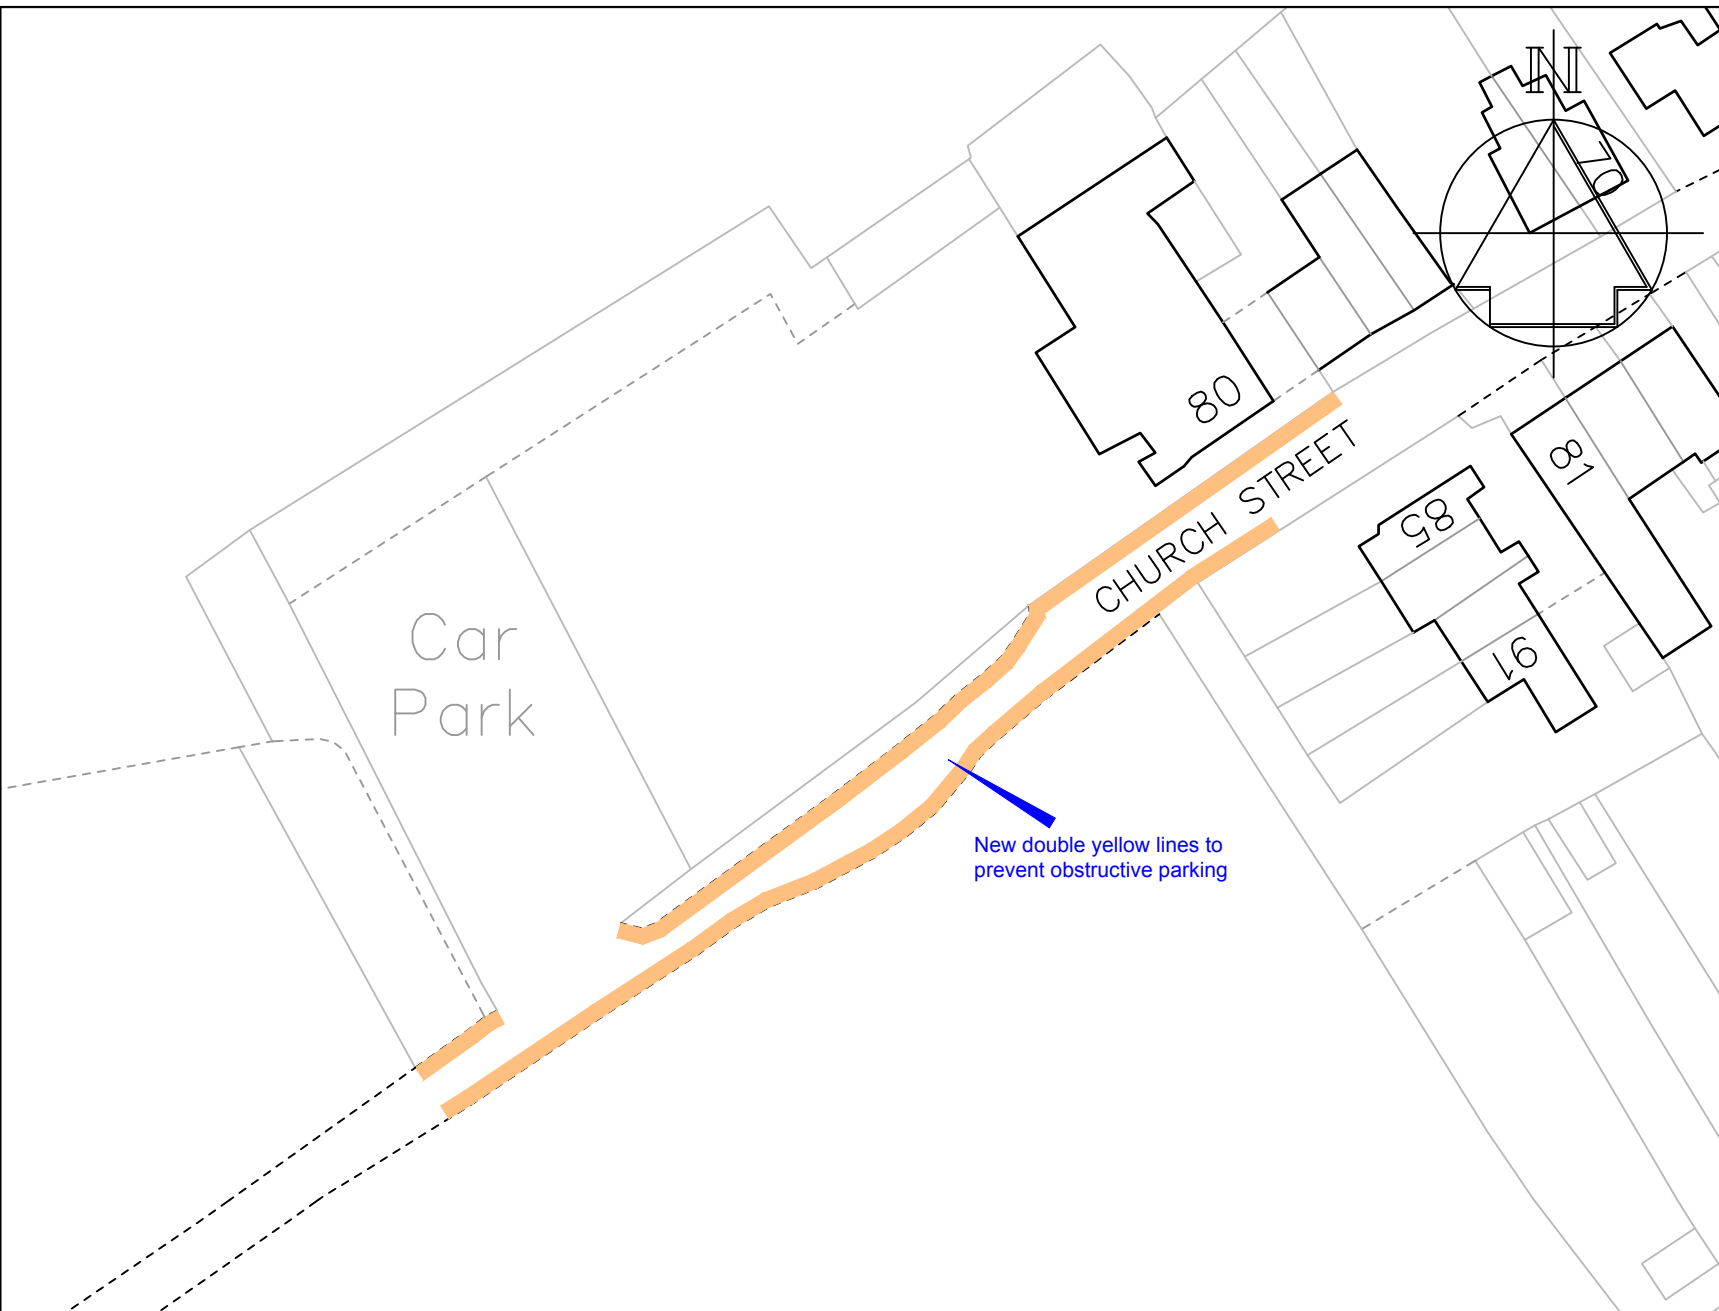

New double yellow lines to prevent obstructive parking

-	-	-
Revision		Date
Drawn ACB	Checked AY	Date 6/2018
Scale 1 :500 @ A4		
Drawing No. DD/583/24		Rev -




STREETSCENE,
LEISURE &
TECHNICAL SERVICES

Transportation Team
Gibson Building
Gibson Drive
Kings Hill
West Malling
Kent ME19 4LZ
Tel: 01732 844522 Fax: 01732 876317

Project Title
Local Parking Plan - Phase 10
Informal consultation


Drawing Title
Burham
Church Street

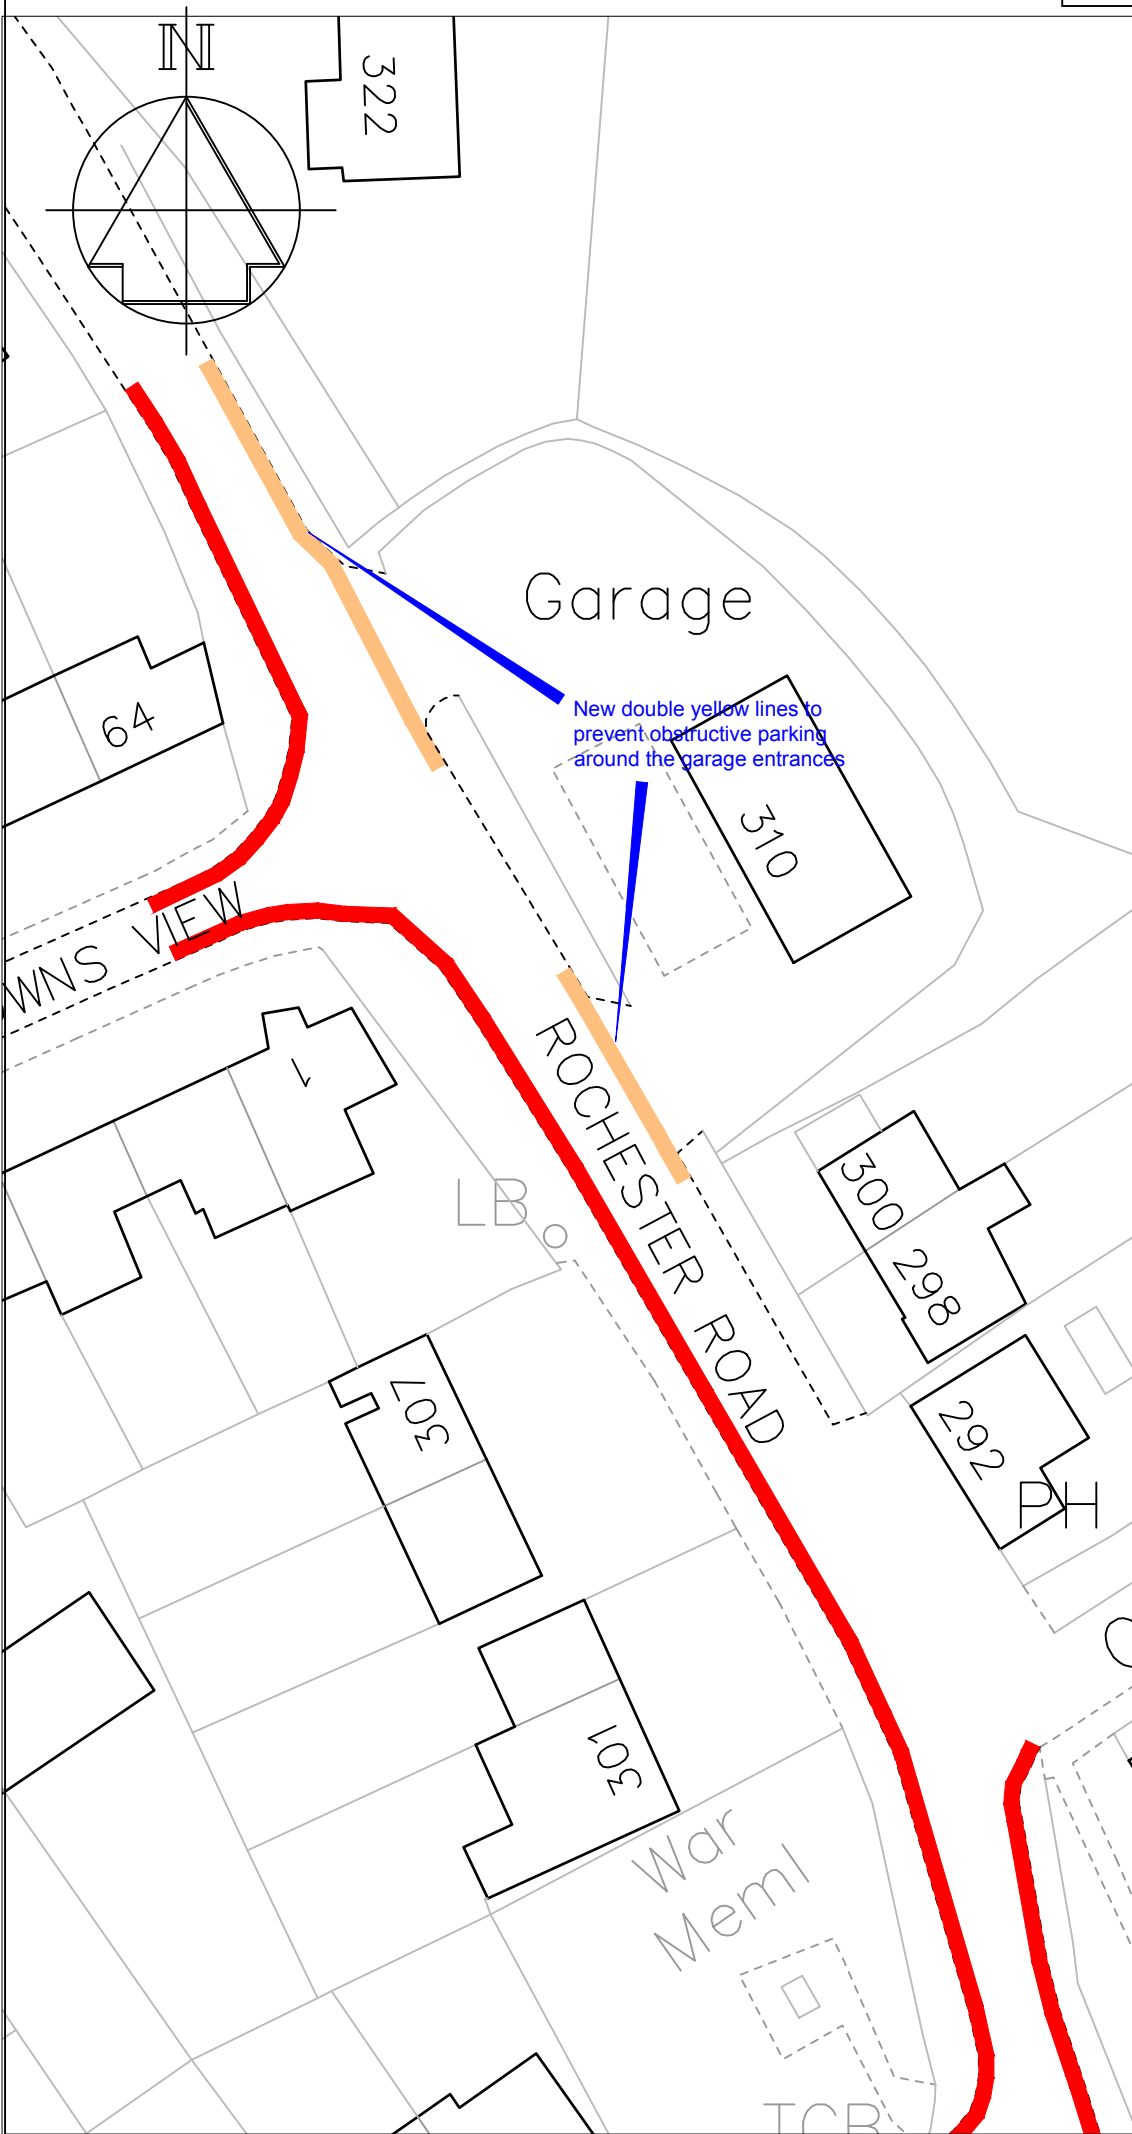

Key

- Existing "No waiting at any time" (double yellow lines)
- Proposed "No waiting at any time" (double yellow lines)

Revision		Date
		STREETSCENE, LEISURE & TECHNICAL SERVICES
Transportation Team Gibson Building Gibson Drive Kings Hill West Malling Kent ME19 4LZ Tel: 01732 844522 Fax: 01732 876317		
Project Title Local Parking Plan - Phase 10 Informal consultation		
Drawing Title Burham Rochester Road		
Drawn ACB	Checked AY	Date 6/2018
Scale 1 : 1000 @ A4		
Drawing No. DD/583/25		Rev

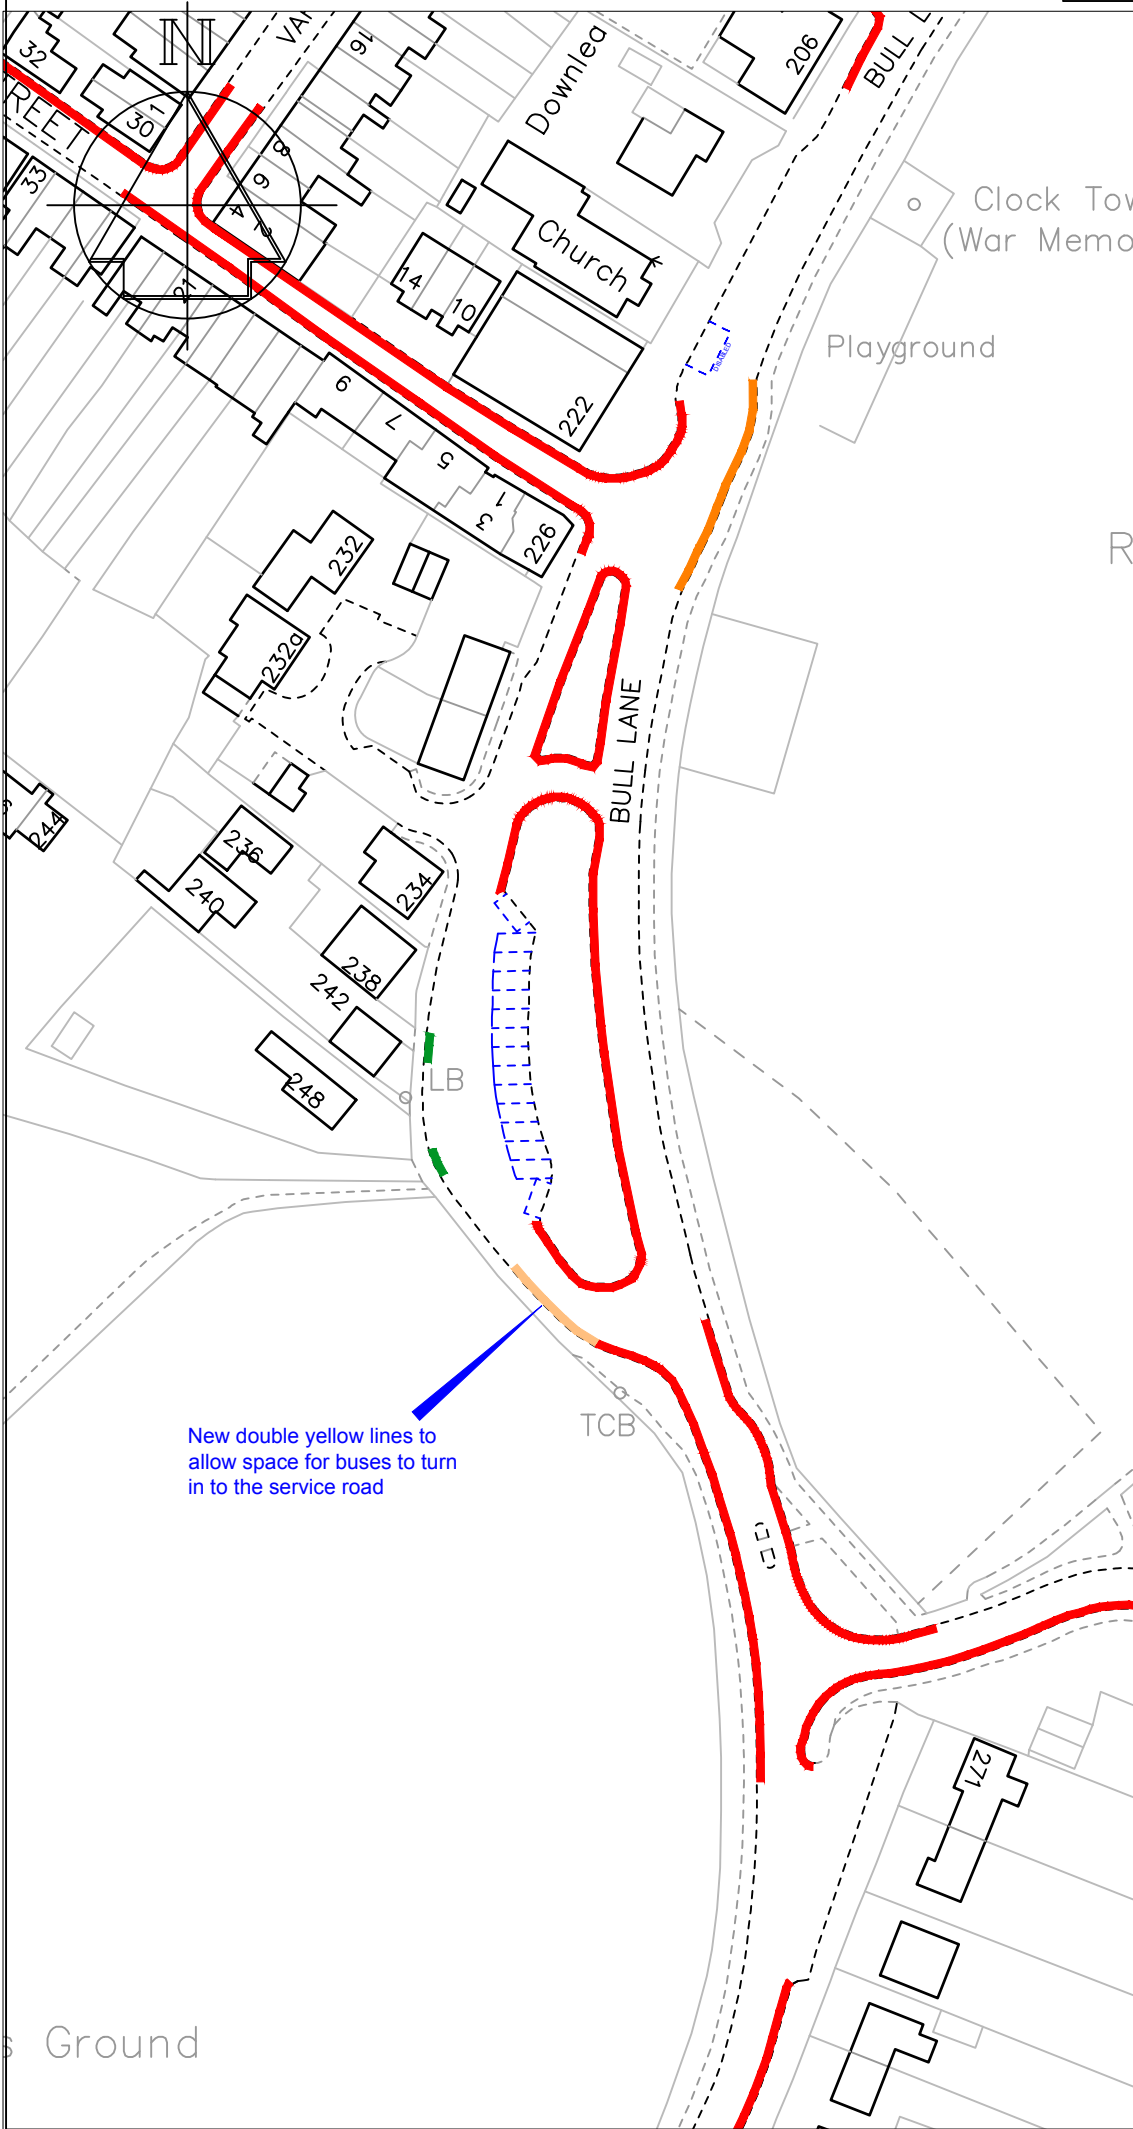



Key


- Existing "No waiting at any time" (double yellow lines)
- Existing "Bus Stop Clearway" (bus stop marking)
- Existing "Access Protection Line" (white driveway line)
- - - Existing parking bays
- Proposed "No waiting at any time" (double yellow lines)

New double yellow lines to allow space for buses to turn in to the service road

Revision		Date
		STREETSCENE, LEISURE & TECHNICAL SERVICES
Transportation Team Gibson Building Gibson Drive Kings Hill West Malling Kent ME19 4LZ Tel: 01732 844522 Fax: 01732 876317		
Project Title Local Parking Plan - Phase 10 Informal consultation		
Ditton Eccles Bull Lane		
Drawn ACB	Checked AY	Date 6/2018
Scale 1 : 1000 @ A4		
Drawing No. DD/583/26		Rev

Key

-  Proposed "No waiting at any time" (double yellow lines)
-  Unadopted road under Housing association control

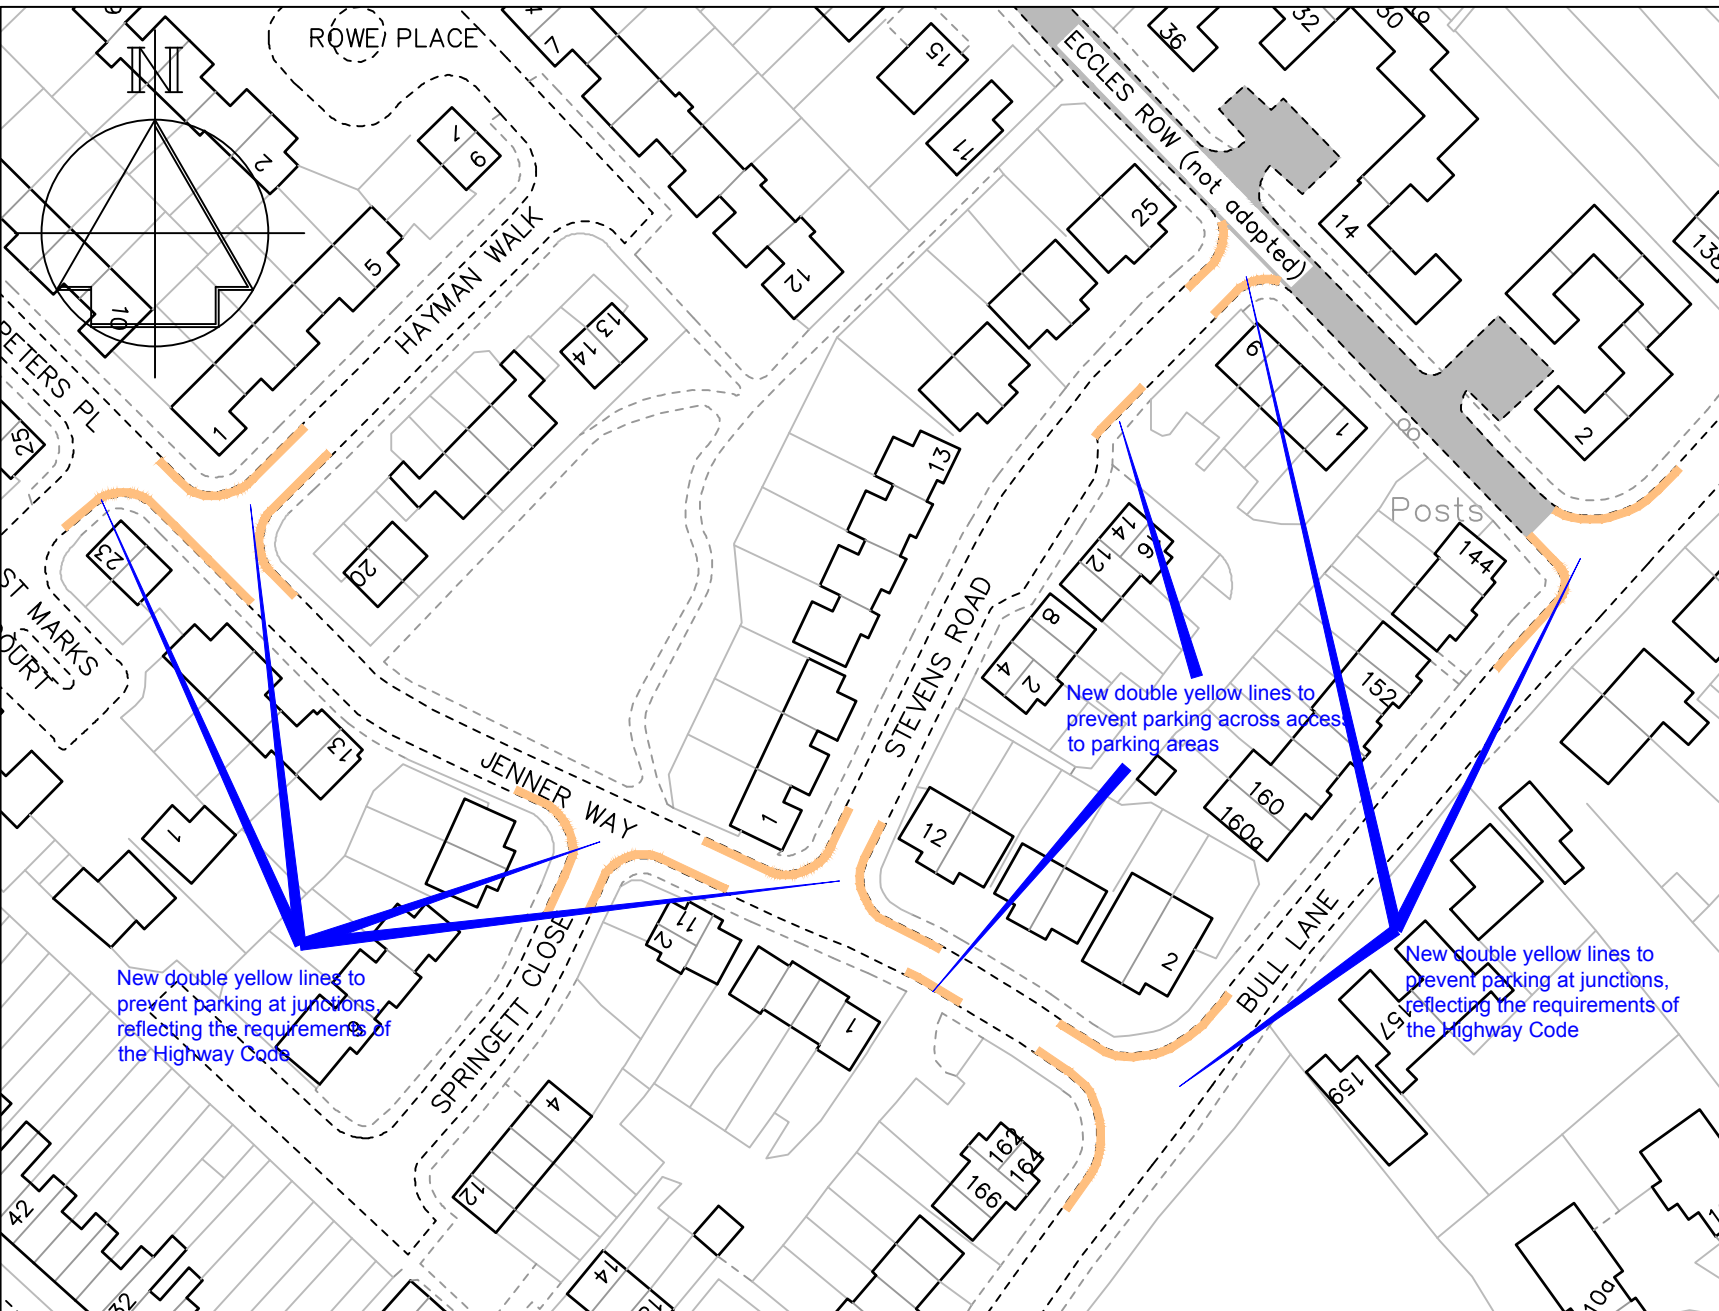

STREETSCENE,
LEISURE &
TECHNICAL SERVICES

Transportation Team

Gibson Building
Gibson Drive
Kings Hill
West Malling
Kent ME19 4LZ
Tel: 01732 844522 Fax: 01732 876317

Project Title

Local Parking Plan - Phase 10
Informal consultation

Drawing Title

Eccles
Jenner Way

-	-	-
Revision		Date
Drawn ACB	Checked AY	Date 6/2018
Scale 1:1000 @ A4		
Drawing No. DD/583/23		Rev -