

**Informal Consultation  
New & Amended Parking Restrictions  
New Hythe Lane and Mercer Close, Larkfield**

Please return this form to;

The Parking Team  
Tonbridge & Malling Borough Council  
Gibson Building, Gibson Drive  
Kings Hill  
West Malling  
Kent ME19 4LZ

STREET SCENE, LEISURE  
& TECHNICAL SERVICES

28 AUG 2018


Alternatively, responses can be sent via email to [parking.office@tmbc.gov.uk](mailto:parking.office@tmbc.gov.uk), quoting reference

All responses must be received by 2<sup>nd</sup> September 2018.

**Data protection**


Please remember that any comments made may be used within reports to Councillors and within documents that may be made available to the public, though any personal information will be protected.

If you would like more information about how we use your data, please read our Privacy Statement on our website [www.tmbc.gov.uk/parking](http://www.tmbc.gov.uk/parking)

 Name (please print)	
Address	
Telephone	
Email	

I am <sup>in</sup> **(in favour)** ~~not in favour~~\* of the Borough Council's proposals for changes to the on-street parking arrangements for New Hythe Lane and Mercer Close, Larkfield, shown on plan DD/583/18

\* delete where not applicable

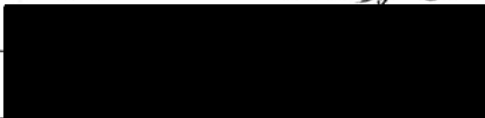Comments	
<p>Please proceed with the proposed double yellow lines as I feel it's a matter of time before there is a serious accident. The next step is for the Councillors to agree to these responses ASAP M/Sgt.</p>	
Signed	Date
	24-8-18

**Sally Mockford**

---

**From:** [REDACTED]  
**Sent:** 23 August 2018 11:09  
**To:** Technical Services  
**Subject:** Re: Consultation Parking Mercer Close

Hi Sally  
[REDACTED]

Regards  
[REDACTED]

Sent from my iPhone

On 23 Aug 2018, at 10:37, Technical Services <[Technical.Services@tmbc.gov.uk](mailto:Technical.Services@tmbc.gov.uk)> wrote:

Thank you for responding to the recent consultation.

Could you please supply your address so that your response can be logged against it?

All comments will be reported to councillors at a [Joint Transportation Board](#) meeting for their consideration.

Regards

Sally Mockford  
Technical Design Officer  
Technical Services

[www.tmbc.gov.uk](http://www.tmbc.gov.uk)

<image001.jpg>

Have you tried contacting us at [www.tmbc.gov.uk/do-it-online](http://www.tmbc.gov.uk/do-it-online) ?

\*\*\*\*\*  
\*\*\*\*\*

This e-mail may contain information which is sensitive, confidential, or protectively marked up to OFFICIAL-SENSITIVE level and should be handled accordingly. If you are not the intended recipient of this e-mail or any part of it, please inform the sender immediately on receipt and do not copy it or disclose the contents to any other person. All e-mail traffic may be subject to recording and/or monitoring in accordance with relevant legislation.

\*\*\*\*\*

Claire Twinn

no address  
Address requested 23/8/18


**From:** [REDACTED]  
**Sent:** 08 August 2018 14:51  
**To:** Parking Office  
**Subject:** Parking Mercer Close  
**Attachments:** img20180808\_14342762.pdf


Hi Andy,

With reference to your letter Phase 10-inf-DD/583/18 dated August 3rd 2018.

I am in favour of the yellow lines to be installed as per drawing, but there is another problem that has to be addressed. The main problem is not only cars and vans parking on the road which is causing the problem but the cars and vans parking on the pavement which is causing the view to be blocked from the traffic coming down New Hythe Lane. I have sent you a marked up drawing showing what I mean. Is there any way of stopping this from happening?

Regards

 

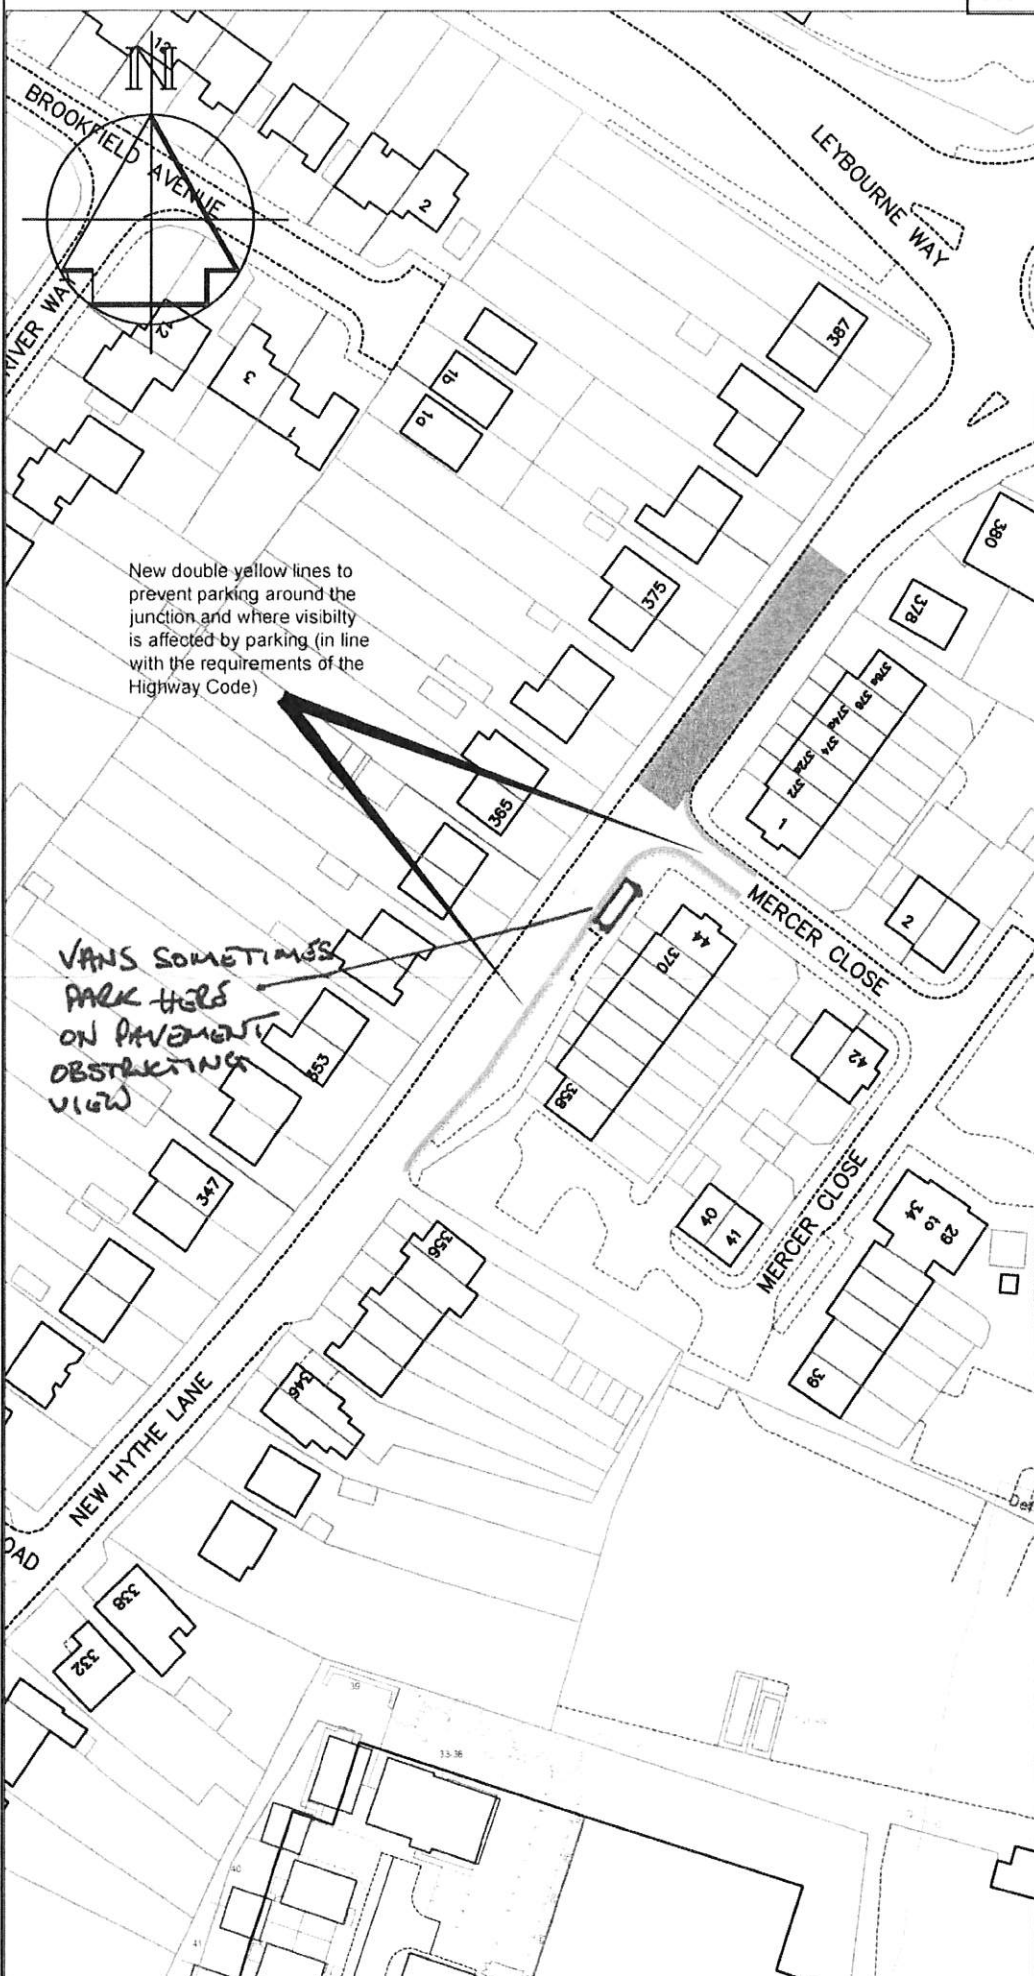

New double yellow lines to prevent parking around the junction and where visibility is affected by parking (in line with the requirements of the Highway Code)

VANS SOMETIMES PARK HERE ON PAVEMENT OBSTRUCTING VIEW

### Key

- Proposed 'No waiting at any time' (double yellow lines)
- Existing crossing "zig-zag" controlled zone

Revision	Date
	
Technical Services Gibson Building Gibson Drive Kings Hill West Malling Kent ME19 4LZ Tel: 01732 844522 Fax: 01732 876317	
Project Title <b>Local Parking Plan - Phase 10</b> Informal consultation	
Drawing Title <b>Larkfield</b> <b>New Hythe Lane &amp; Mercer Close</b>	
Drawn ACB	Checked AY
Date 10/2016	
Scale 1 : 1000 @ A4	
Drawing No. DD/583/18	Rev

**Informal Consultation  
New & Amended Parking Restrictions  
New Hythe Lane and Mercer Close, Larkfield**

RECEIVED  
21 AUG 2018  
PARKING OFFICE

STREET SCENE, LEISURE  
& TECHNICAL SERVICES  
21 AUG 2018

Please return this form to;

The Parking Team  
Tonbridge & Malling Borough Council  
Gibson Building, Gibson Drive  
Kings Hill  
West Malling  
Kent ME19 4LZ

Alternatively, responses can be sent via email to [parking.office@tmbc.gov.uk](mailto:parking.office@tmbc.gov.uk), quoting reference

All responses must be received by 2<sup>nd</sup> September 2018.

**Data protection**

Please remember that any comments made may be used within reports to Councillors and within documents that may be made available to the public, though any personal information will be protected.

If you would like more information about how we use your data, please read our Privacy Statement on our website [www.tmbc.gov.uk/parking](http://www.tmbc.gov.uk/parking)

Name (please print)	[REDACTED]
Address	[REDACTED]
Telephone	[REDACTED]
Email	[REDACTED]

I am **(in favour / ~~not in favour~~)**\* of the Borough Council's proposals for changes to the on-street parking arrangements for New Hythe Lane and Mercer Close, Larkfield, shown on plan DD/583/18

**\* delete where not applicable**

Comments	
[REDACTED]	
Signed	[REDACTED]
Date	17.8.2018.

**Informal Consultation  
New & Amended Parking Restrictions  
New Hythe Lane and Mercer Close, Larkfield**

Please return this form to;

The Parking Team  
Tonbridge & Malling Borough Council  
Gibson Building, Gibson Drive  
Kings Hill  
West Malling  
Kent ME19 4LZ



Alternatively, responses can be sent via email to [parking.office@tmbc.gov.uk](mailto:parking.office@tmbc.gov.uk), quoting reference

All responses must be received by 2<sup>nd</sup> September 2018.

**Data protection**

Please remember that any comments made may be used within reports to Councillors and within documents that may be made available to the public, though any personal information will be protected.

If you would like more information about how we use your data, please read our Privacy Statement on our website [www.tmbc.gov.uk/parking](http://www.tmbc.gov.uk/parking)

Name (please print)	[REDACTED]
Address	[REDACTED]
Telephone	[REDACTED]
Email	[REDACTED]

I am **(in favour / not in favour)**\* of the Borough Council's proposals for changes to the on-street parking arrangements for New Hythe Lane and Mercer Close, Larkfield, shown on plan DD/583/18

*\* delete where not applicable*

Comments	
This is an accident waiting to happen with large vans parking on the pavement + blocking any visibility for vehicles pulling out of Mercer Close. Myself + the Residents Assoc. are backing this 100%.	
Thank you	
Signed	Date
[REDACTED]	12/8/18

**Informal Consultation  
New & Amended Parking Restrictions  
New Hythe Lane and Mercer Close, Larkfield**

Please return this form to;

The Parking Team  
Tonbridge & Malling Borough Council  
Gibson Building, Gibson Drive  
Kings Hill  
West Malling  
Kent ME19 4LZ



Alternatively, responses can be sent via email to [parking.office@tmbc.gov.uk](mailto:parking.office@tmbc.gov.uk), quoting reference

All responses must be received by 2<sup>nd</sup> September 2018.

**Data protection**

Please remember that any comments made may be used within reports to Councillors and within documents that may be made available to the public, though any personal information will be protected.

If you would like more information about how we use your data, please read our Privacy Statement on our website [www.tmbc.gov.uk/parking](http://www.tmbc.gov.uk/parking)

Name (please print)	
Address	
Telephone	
Email	

I am **(in favour / ~~not in favour~~)**\* of the Borough Council's proposals for changes to the on-street parking arrangements for New Hythe Lane and Mercer Close, Larkfield, shown on plan DD/583/18

*\* delete where not applicable*

Comments	
I LOOK FORWARD TO THIS PROPOSAL BEING CARRIED, AS I FEEL IT COULD STOP ANY ACCIDENTS ON THIS STRETCH OF ROAD.	
Signed	Date 9/8/18

**Informal Consultation  
New & Amended Parking Restrictions  
New Hythe Lane and Mercer Close, Larkfield**

Please return this form to;

The Parking Team  
Tonbridge & Malling Borough Council  
Gibson Building, Gibson Drive  
Kings Hill  
West Malling  
Kent ME19 4LZ



Alternatively, responses can be sent via email to [parking.office@tmbc.gov.uk](mailto:parking.office@tmbc.gov.uk), quoting reference

All responses must be received by 2<sup>nd</sup> September 2018.

**Data protection**

Please remember that any comments made may be used within reports to Councillors and within documents that may be made available to the public, though any personal information will be protected.

If you would like more information about how we use your data, please read our Privacy Statement on our website [www.tmbc.gov.uk/parking](http://www.tmbc.gov.uk/parking)

Name (please print)	
Address	
Telephone	
Email	

I am (**in favour / not in favour**)\* of the Borough Council's proposals for changes to the on-street parking arrangements for New Hythe Lane and Mercer Close, Larkfield, shown on plan DD/583/18

\* **delete where not applicable**

Comments	
IT WOULD BE NICE IF SOMETHING WAS DONE ABOUT THE SPEED LIMIT BECAUSE IT IS A CUT THROUGH. WHY CAN'T WE HAVE YELLOW LINES ON OTHER SIDE AS WELL.	
Signed	Date
	10-8-18



**Claire Twinn**

---

**From:** [REDACTED]  
**Sent:** 12 August 2018 09:10  
**To:** Parking Office  
**Subject:** Phase 10-inf-DD/583/18

Good Morning,

We are in favour of the Borough Council's proposals for changes to the on-street parking arrangements for New Hythe Lane and Mercer Close, Larkfield, shown on plan DD/583/18.

We feel like this would be a great thing as it can be dangerous when vehicles are parked on the verge as you are unable to see the traffic when pulling out onto New Hythe Lane.

Kind Regards

[REDACTED]

**Informal Consultation  
New & Amended Parking Restrictions  
New Hythe Lane and Mercer Close, Larkfield**

Please return this form to;

The Parking Team  
Tonbridge & Malling Borough Council  
Gibson Building, Gibson Drive  
Kings Hill  
West Malling  
Kent ME19 4LZ



Alternatively, responses can be sent via email to [parking.office@tmbc.gov.uk](mailto:parking.office@tmbc.gov.uk), quoting reference

All responses must be received by 2<sup>nd</sup> September 2018.

**Data protection**

Please remember that any comments made may be used within reports to Councillors and within documents that may be made available to the public, though any personal information will be protected.

If you would like more information about how we use your data, please read our Privacy Statement on our website [www.tmbc.gov.uk/parking](http://www.tmbc.gov.uk/parking)

Name <i>(please print)</i>		
Address		
Telephone		
Email		

I am  **(in favour / ~~not in favour~~)**\* of the Borough Council's proposals for changes to the on-street parking arrangements for New Hythe Lane and Mercer Close, Larkfield, shown on plan DD/583/18

\* **delete where not applicable**

Comments	
Signed <span style="background-color: black; color: black;">[REDACTED]</span>	Date 8/8/18

**Informal Consultation  
New & Amended Parking Restrictions  
New Hythe Lane and Mercer Close, Larkfield**

Please return this form to;

The Parking Team  
Tonbridge & Malling Borough Council  
Gibson Building, Gibson Drive  
Kings Hill  
West Malling  
Kent ME19 4LZ

STREET SCENE, LEISURE  
& TECHNICAL SERVICES

10 AUG 2018

Alternatively, responses can be sent via email to [parking.office@tmbc.gov.uk](mailto:parking.office@tmbc.gov.uk), quoting reference

All responses must be received by 2<sup>nd</sup> September 2018.

**Data protection**

Please remember that any comments made may be used within reports to Councillors and within documents that may be made available to the public, though any personal information will be protected.

If you would like more information about how we use your data, please read our Privacy Statement on our website [www.tmbc.gov.uk/parking](http://www.tmbc.gov.uk/parking)

Name (please print)		
Address		
Telephone		
Email		

I am (**in-favour / not in favour**)\* of the Borough Council's proposals for changes to the on-street parking arrangements for New Hythe Lane and Mercer Close, Larkfield, shown on plan DD/583/18

**\* delete where not applicable**

Comments	
<p>I don't think the double yellow lines should be up Mercer Close. Many people from New Hythe have park in Mercer Close and the yellow lines would mean they would park further up the road.</p>	
Signed	Date
	10.8.18