

**Informal Consultation
New & Amended Parking Restrictions
Priory Road and Priory Street, Tonbridge**

Please return this form to;

The Parking Team
Tonbridge & Malling Borough Council
Gibson Building, Gibson Drive
Kings Hill
West Malling
Kent ME19 4LZ

STREET SCENE, LEISURE
& TECHNICAL SERVICES
17 AUG 2018

Alternatively, responses can be sent via email to parking.office@tmbc.gov.uk, quoting reference

All responses must be received by 2nd September 2018.

Data protection

Please remember that any comments made may be used within reports to Councillors and within documents that may be made available to the public, though any personal information will be protected.

If you would like more information about how we use your data, please read our Privacy Statement on our website www.tmbc.gov.uk/parking


Name <i>(please print)</i>		
Address		
Telephone		
Email		

I am **(in favour / ~~not in favour~~)*** of the Borough Council's proposals for changes to the on-street parking arrangements for Priory Road and Priory Street, Tonbridge, shown on plan DD/583/29

* **delete where not applicable**

Comments	
<p>As residents of Priory Road we would welcome these changes as quite often parking near our home is difficult. Having to park up Lavender Hill or Priory Street and then get [REDACTED] plus shopping into the house is not fun! Quite a lot of people seem to use our street to park and then go to the gym, so if anything even stricter regulation restrictions into the evening would be even better. Thank you.</p>	
Signed [REDACTED]	Date 09/08/2018

**Informal Consultation
New & Amended Parking Restrictions
Priory Road and Priory Street, Tonbridge**

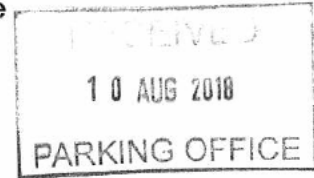

Please return this form to;

The Parking Team
Tonbridge & Malling Borough Council
Gibson Building, Gibson Drive
Kings Hill
West Malling
Kent ME19 4LZ

Alternatively, responses can be sent via email to parking.office@tmbc.gov.uk, quoting reference

All responses must be received by 2nd September 2018.

Data protection

Please remember that any comments made may be used within reports to Councillors and within documents that may be made available to the public, though any personal information will be protected.


If you would like more information about how we use your data, please read our Privacy Statement on our website www.tmbc.gov.uk/parking

Name (please print)	[REDACTED]
Address	[REDACTED]
Telephone	[REDACTED]
Email	[REDACTED]

I am ~~(in favour)~~ (not in favour)* of the Borough Council's proposals for changes to the on-street parking arrangements for Priory Road and Priory Street, Tonbridge, shown on plan DD/583/29

* **delete where not applicable**

Comments	
<p>Existing limited waiting bays sufficient and allow guest parking without need for permit or expensive day permits if only staying for 2 hours.</p> <p><u>Strongly</u> oppose proposal to turn white "access protection" lines to double yellow, this is not necessary in front of Barn Court & allows extra parking space; see * on plan enclosed.</p>	
Signed	Date
[REDACTED]	08 AUG 2018

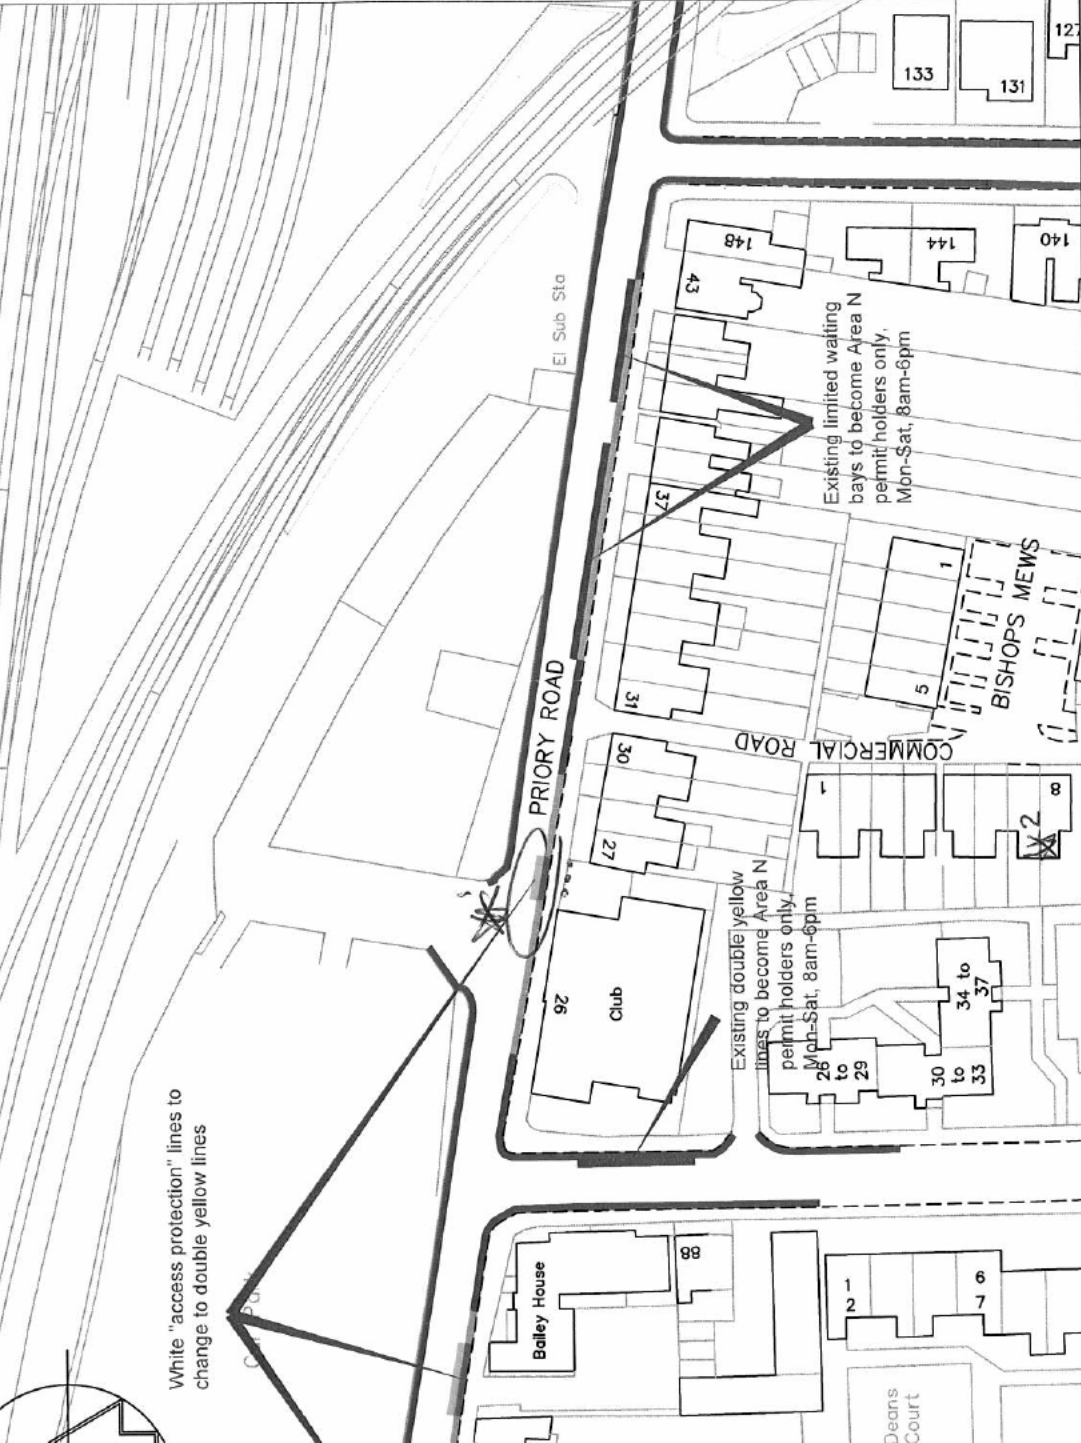

White "access protection" lines to change to double yellow lines

Existing double yellow lines to become Area N permit holders only, Mon-Sat, 8am-6pm

Existing limited waiting bays to become Area N permit holders only, Mon-Sat, 8am-6pm

~~Not an access~~ issue, therefore no need to make double yellow! :o Extra parking space.

- Existing "Access Protection" (white line)
- Proposed "No waiting at any time" (double yellow lines)
- Existing "limited waiting Mon-Sat, 8am-6pm, 2 hours, no return 2 hours and Area N permits" parking bay
- Existing Mon-Fri, 9:30am-10:30am Area N permit parking bay
- Existing disabled parking bay
- Proposed Mon-Fri, 8am-6pm Area N permit parking bay

Drawn	ACB	Checked	AY	Date	6/2018
Scale	1 : 1000 @ A4			Drawing No.	DD/583/29
Rev					

Drawing Title
Tonbridge Priory Road

Project Title
Local Parking Plan - Phase 10 Informal consultation

Transportation Team
 Gibson Building
 Gibson Drive
 Kings Hill
 West Malling
 Kent ME19 4LZ
 Tel: 01732 844622 Fax: 01732 876317

TREETSCHEN, LEISURE & COMMERCIAL SERVICES

**Informal Consultation
New & Amended Parking Restrictions
Priory Road and Priory Street, Tonbridge**

Please return this form to;

The Parking Team
Tonbridge & Malling Borough Council
Gibson Building, Gibson Drive
Kings Hill
West Malling
Kent ME19 4LZ

STREET SCENE, LEISURE
& TECHNICAL SERVICES
22 AUG 2018

Alternatively, responses can be sent via email to parking.office@tmbc.gov.uk, quoting reference

All responses must be received by 2nd September 2018.

Data protection

Please remember that any comments made may be used within reports to Councillors and within documents that may be made available to the public, though any personal information will be protected.


If you would like more information about how we use your data, please read our Privacy Statement on our website www.tmbc.gov.uk/parking

Name <i>(please print)</i>		
Address		
Telephone		
Email		

I am **(in favour / ~~not in favour~~)*** of the Borough Council's proposals for changes to the on-street parking arrangements for Priory Road and Priory Street, Tonbridge, shown on plan DD/583/29

* **delete where not applicable**

Comments	
<p style="font-family: cursive;">this is really fantastic - I hope this plan goes ahead!</p>	
Signed	Date 15/08/18.

 

Claire Twinn

From: [REDACTED]
Sent: 10 August 2018 11:02
To: Parking Office
Subject: Ref: Phase 10-inf-DD/583/29
Attachments: Response to parking proposals.pdf

Please find attached my response to the above parking proposal.

Kind regards

[REDACTED]