

**Key**

— Proposed 'No waiting at any time' (double yellow lines)

Plan for illustrative purposes only - do not scale

Rev	Change	Date
A	DYL between junction protection on Elm Walk deleted.	11/11/13




PLANNING, HOUSING & ENVIRONMENTAL HEALTH

**Chief Engineer**  
**Mike O'Brien** BSc(Hons) C Eng MICE  
 Gibson Building  
 Gibson Drive  
 Kings Hill  
 West Malling  
 Kent ME19 4LZ  
 Tel: 01732 844522 Fax: 01732 876317

Project Title  
**Parking Plan - Phase 7**  
**Aylesford**  
**Elm Walk, The Oaks & The Avenue**

Drawing Title  
**Changes to on-street**  
**Parking Restrictions**  
**Formal Consultation**

Drawn ACB	Checked	Date 16/7/13
Scale 1:1000 @ A4		
Drawing No. <b>DD/564/1</b>		Rev <b>A</b>

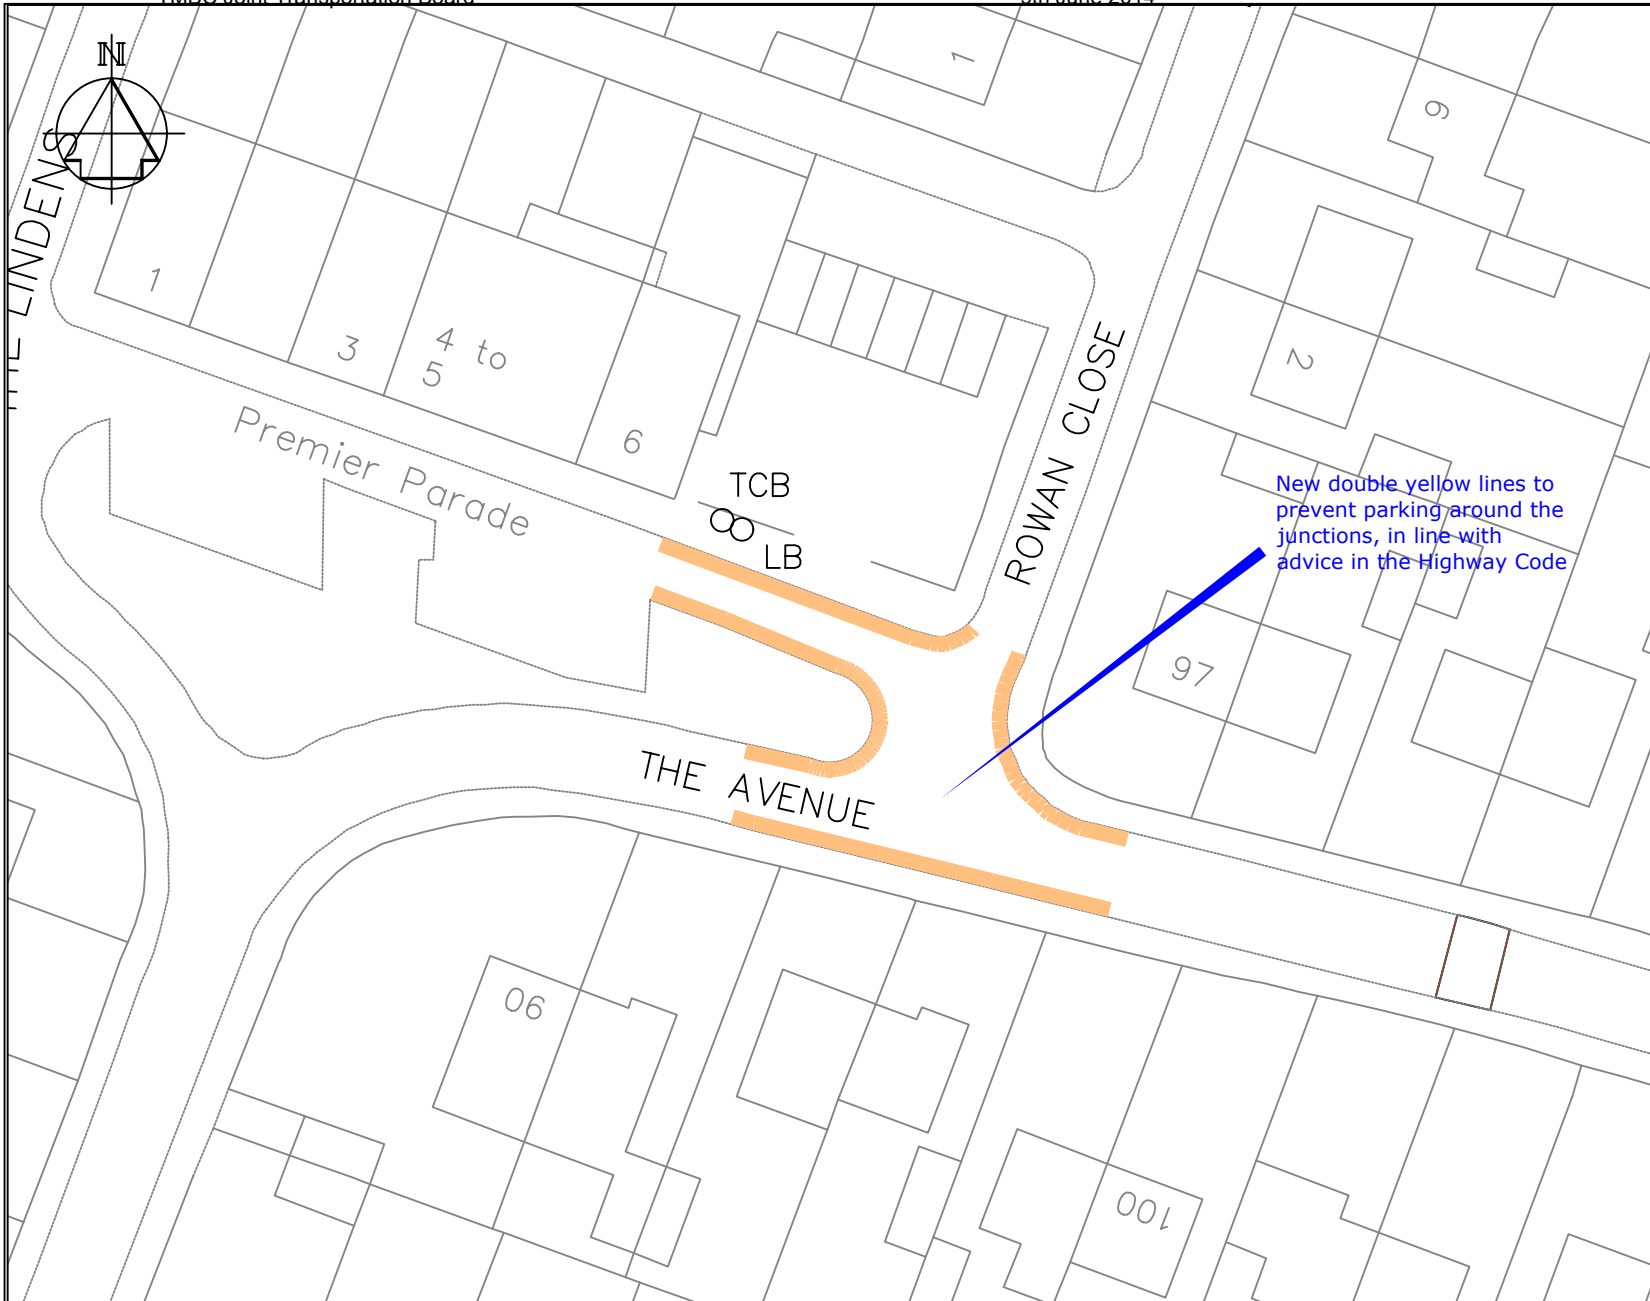

**Key**

— Proposed 'No waiting at any time' (double yellow lines)

New double yellow lines to prevent parking around the junctions, in line with advice in the Highway Code

Plan for illustrative purposes only - do not scale

A		
	Revision	




PLANNING, HOUSING & ENVIRONMENTAL HEALTH

**Chief Engineer**  
**Mike O'Brien** BSc(Hons) C Eng MICE  
 Gibson Building  
 Gibson Drive  
 Kings Hill  
 West Malling  
 Kent ME19 4LZ  
 Tel: 01732 844522 Fax: 01732 876317

Project Title  
**Parking Plan - Phase 7**  
**Aylesford**  
**Rowan Close & The Avenue**

Drawing Title  
**Changes to on-street**  
**Parking Restrictions**  
**Formal Consultation**

Drawn ACB	Checked	Date 9/9/13
Scale 1:500 @ A4		
Drawing No. <b>DD/564/42</b>		Rev

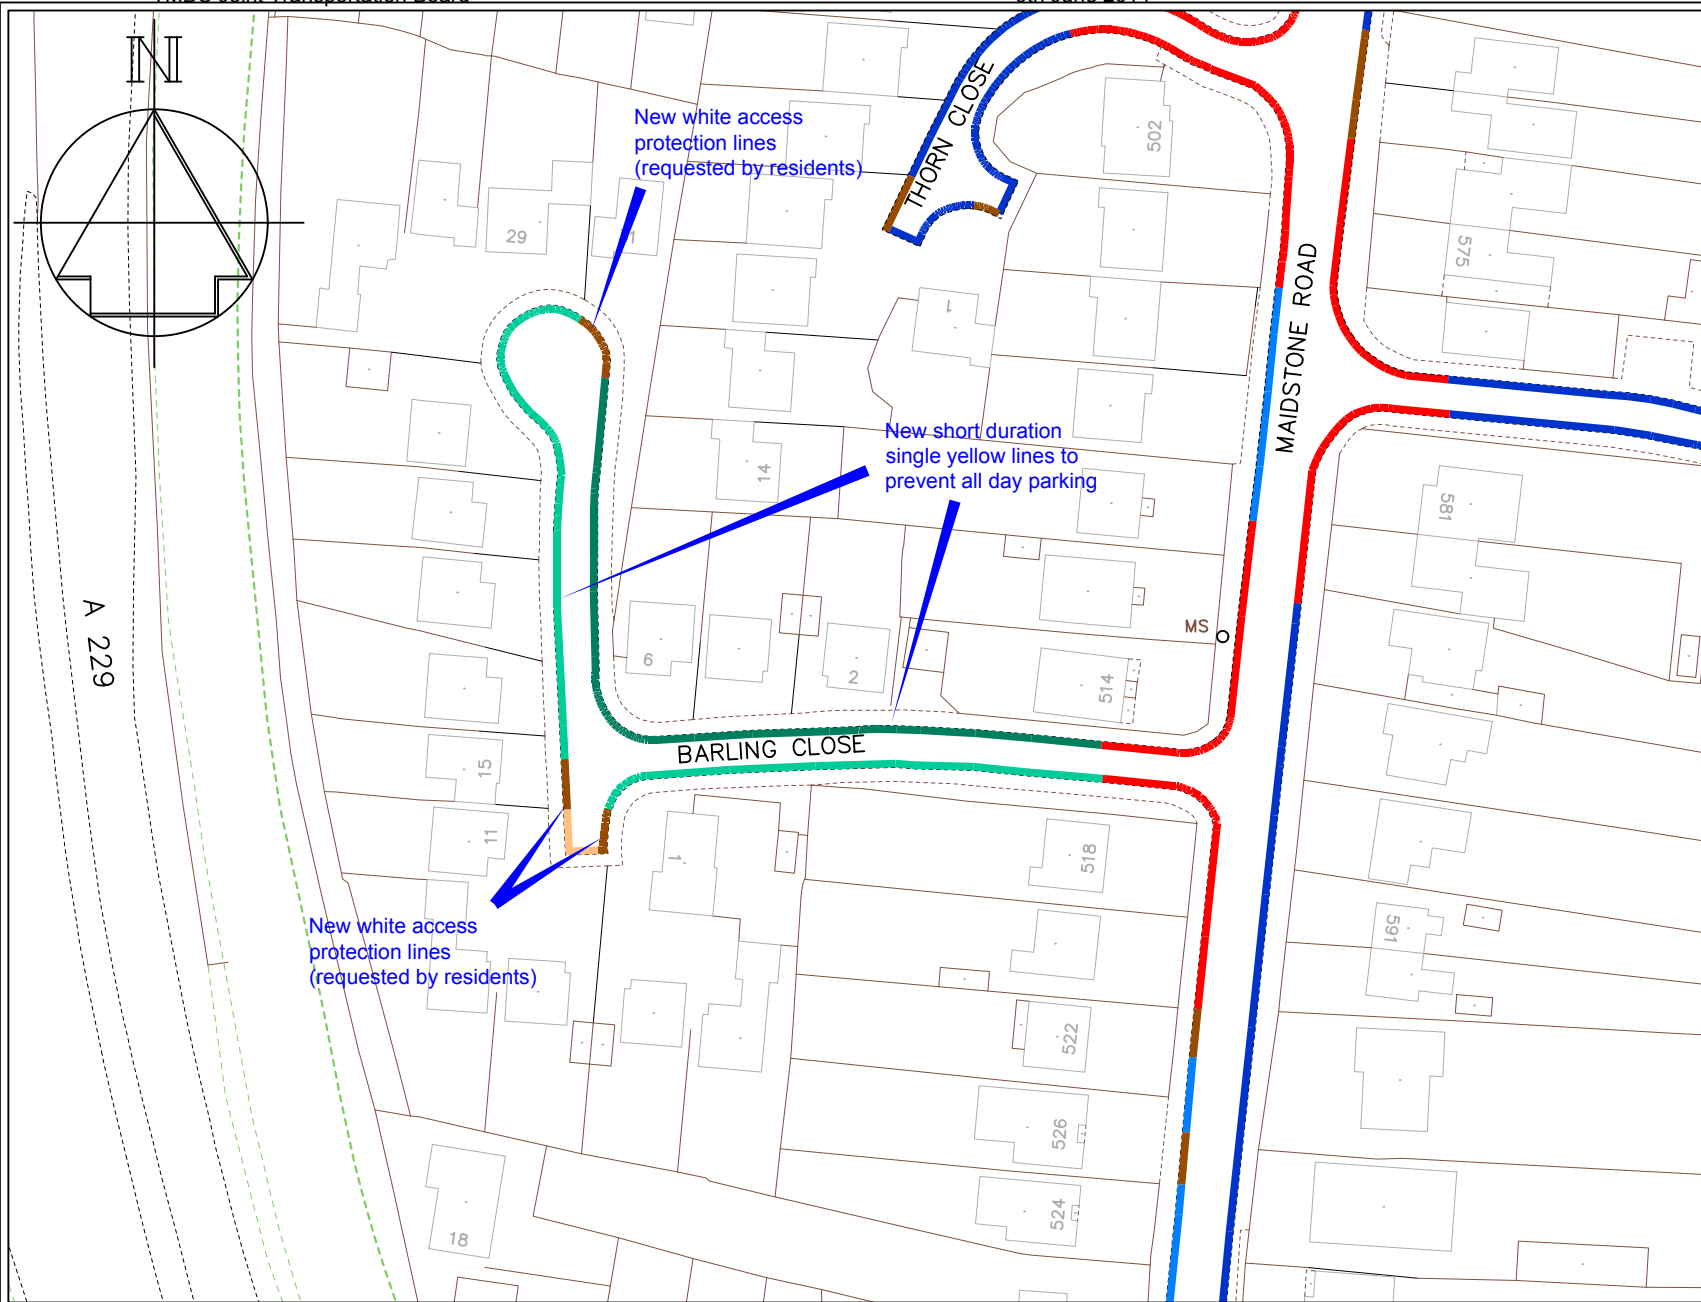

**Key**

- Existing 'No waiting at any time' (double yellow lines)
- Existing 'No Waiting, 11am - Noon, Monday to Friday (single yellow line)
- Existing 'No Waiting, Noon - 1pm, Monday to Friday (single yellow line)
- Proposed access protection white line
- Proposed 'No waiting at any time' (double yellow lines)
- Proposed 'No Waiting, 11am - Noon, Monday to Friday (single yellow line)
- Proposed 'No Waiting, Noon - 1pm, Monday to Friday (single yellow line)

Rev	Change	Date
A	SYL restrictions extended, DYL in turning areas deleted	11/11/13




PLANNING, HOUSING & ENVIRONMENTAL HEALTH

**Chief Engineer**  
**Mike O'Brien** BSc(Hons) C Eng MICE  
 Gibson Building  
 Gibson Drive  
 Kings Hill  
 West Malling  
 Kent ME19 4LZ  
 Tel: 01732 844522 Fax: 01732 876317

Project Title  
**Parking Plan - Phase 7**  
**Aylesford (Blue Bell Hill)**  
**Barling Close**

Drawing Title  
**Changes to On-street**  
**Parking Restrictions**  
**Formal Consultation**

Drawn ACB	Checked	Date 17/7/13
Scale 1:1000 @ A4		
Drawing No. <b>DD/564/2</b>		Rev <b>A</b>

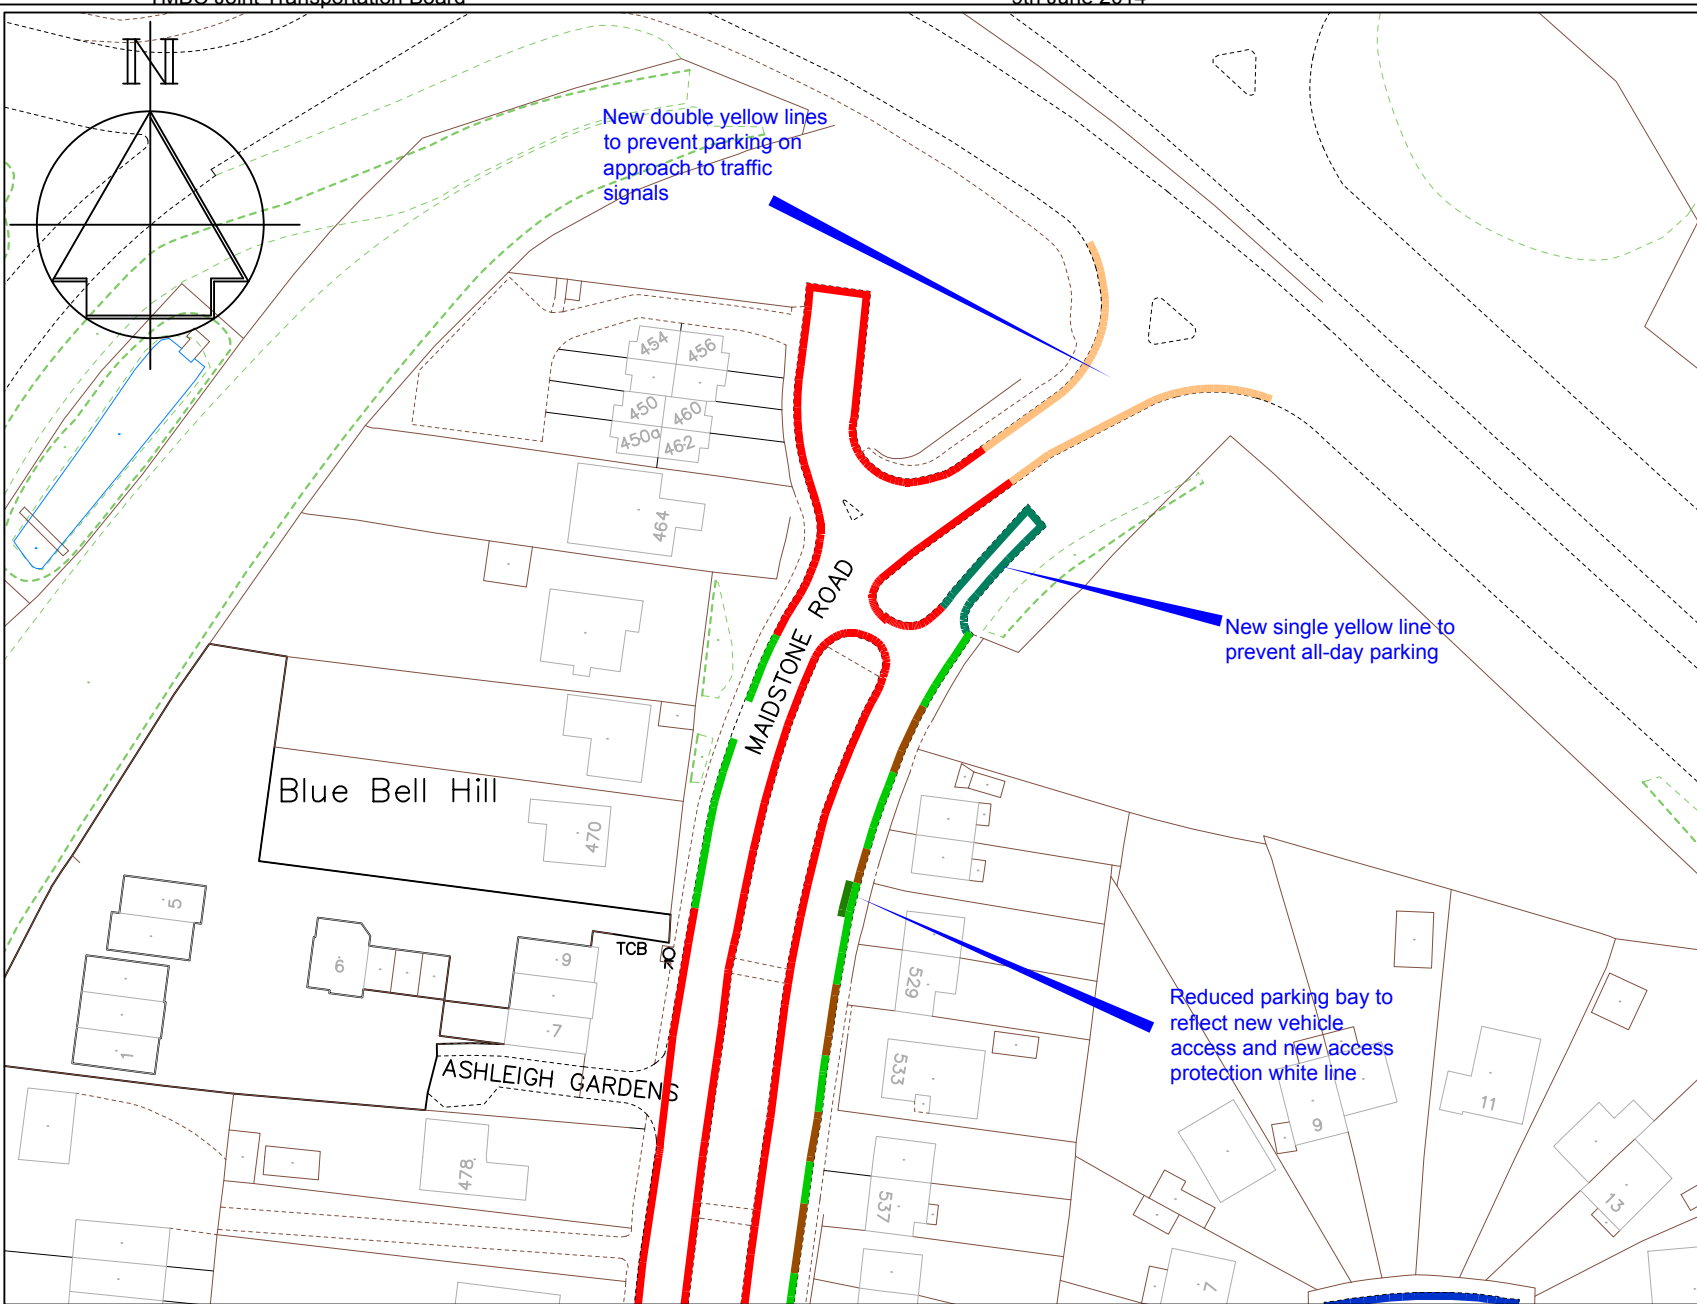

**Key**

- Existing 'No waiting at any time' (double yellow lines)
- Existing 'No Waiting, 11am - Noon, Monday to Friday (single yellow line)
- Existing 'No Waiting, Noon - 1pm, Monday to Friday (single yellow line)
- Existing access protection white line
- Proposed 'No waiting at any time' (double yellow lines)
- Existing limited waiting, Mon-Fri, 8am-6pm, 3hrs, no return 1hr and Area F permits (parking bays)
- Proposed 'No Waiting, Noon - 1pm, Monday to Friday (single yellow line)
- New access protection white line

Rev	Change	Date
A	Key corrected	11/11/13



**TONBRIDGE & MALLING**  
BOROUGH COUNCIL


PLANNING, HOUSING & ENVIRONMENTAL HEALTH

**Chief Engineer**  
**Mike O'Brien** BSc(Hons) C Eng MICE  
Gibson Building  
Gibson Drive  
Kings Hill  
West Malling  
Kent ME19 4LZ  
Tel: 01732 844522 Fax: 01732 876317


Project Title  
**Parking Plan - Phase 7  
Aylesford (Blue Bell Hill)  
Maidstone Road**

Drawing Title  
**Changes to On-street  
Parking Restrictions  
Formal Consultation**

Drawn ACB	Checked	Date 17/7/13
Scale 1:1000 @ A4		
Drawing No. <b>DD/564/5</b>		Rev <b>A</b>

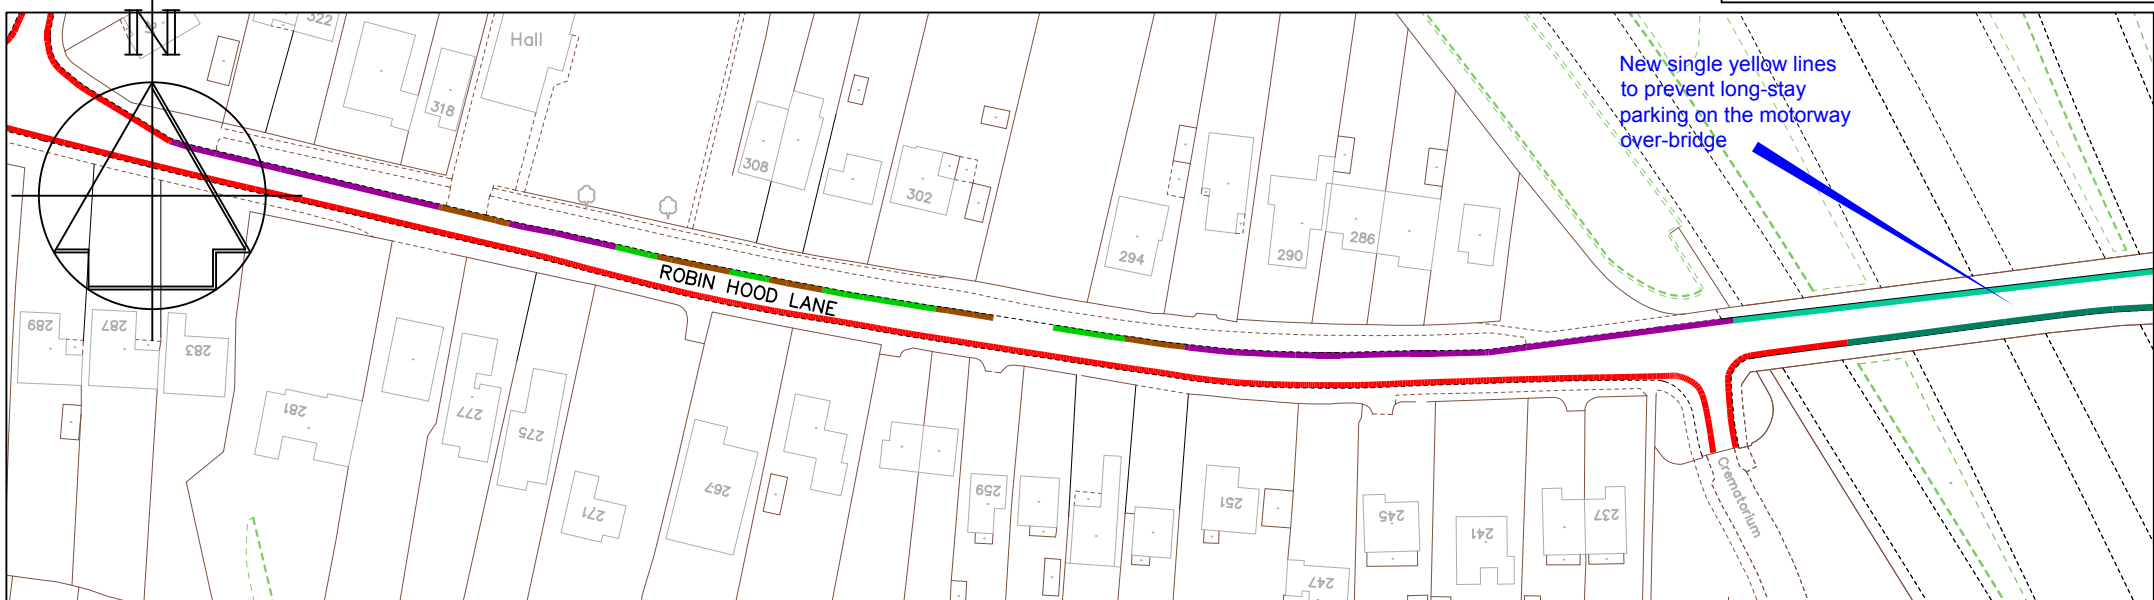

New single yellow lines to prevent long-stay parking on the motorway over-bridge

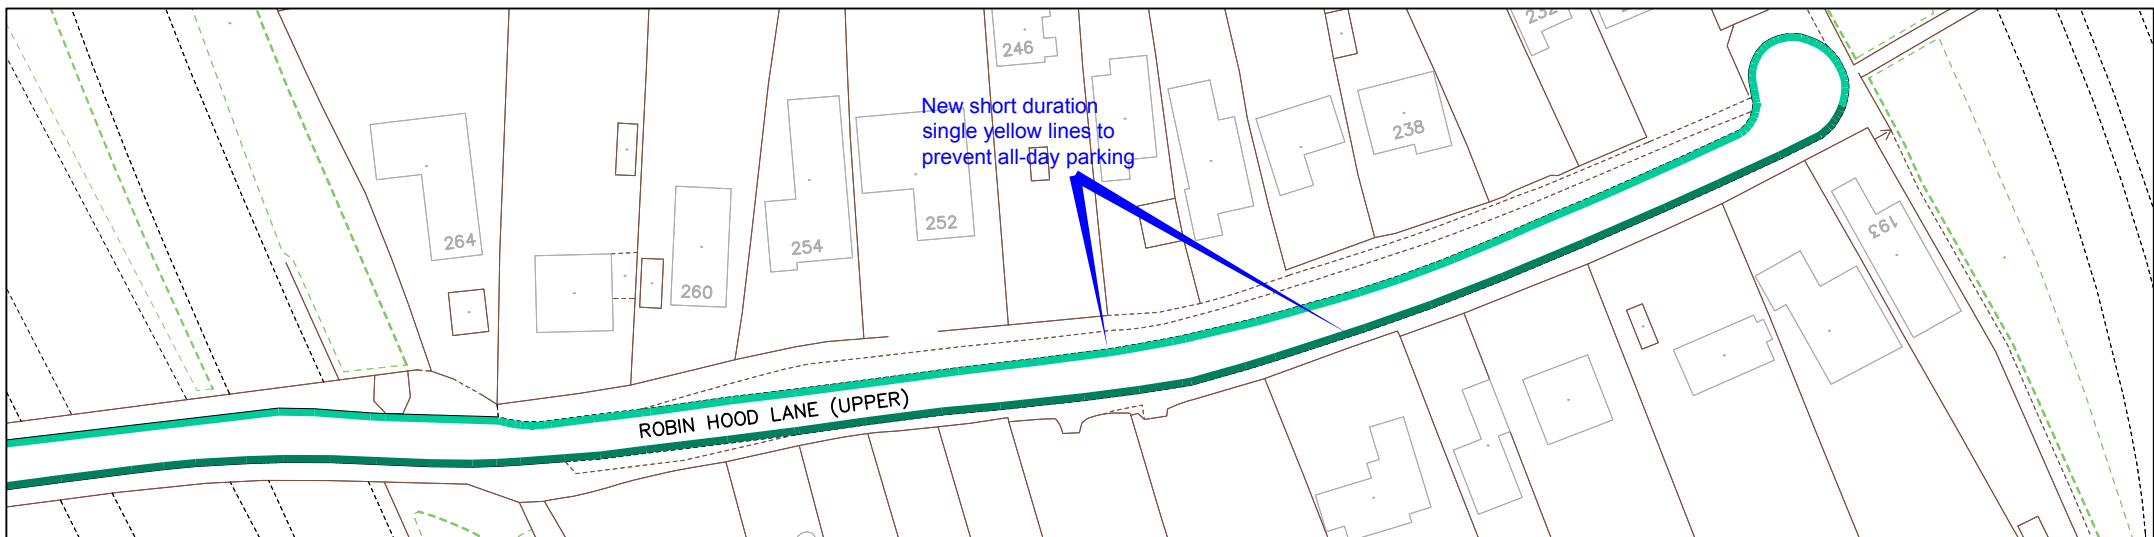

New short duration single yellow lines to prevent all-day parking

**Key**

- Existing 'No waiting at any time' (double yellow lines)
- Existing 'limited waiting, Mon-Fri, 8am-6pm, 1hr, no return 3 hours' (parking bay)
- Existing white 'access protection' marking
- Existing 'No waiting, Mon-Fri, 8am-6pm' (single yellow line)
- Proposed 'No waiting, Mon-Fri, 11am-Noon' (single yellow line)
- Proposed 'No waiting, Mon-Fri, Noon-1pm' (single yellow line)

Rev	Change	Date
A	DYL altered to SYL following informal consultation	12/11/13




PLANNING, HOUSING & ENVIRONMENTAL HEALTH

**Chief Engineer**  
**Mike O'Brien** BSc(Hons) C Eng MICE  
 Gibson Building  
 Gibson Drive  
 Kings Hill  
 West Malling  
 Kent ME19 4LZ  
 Tel: 01732 844522 Fax: 01732 876317

Project Title  
**Parking Plan - Phase 7**  
**Aylesford (Blue Bell Hill)**  
**Robin Hood Lane**

Drawing Title  
**Changes to On-street**  
**Parking Restrictions**  
**Formal Consultation**

Drawn ACB	Checked	Date 17/7/13
Scale 1:1250 @ A4		
Drawing No. <b>DD/564/4</b>		Rev <b>A</b>

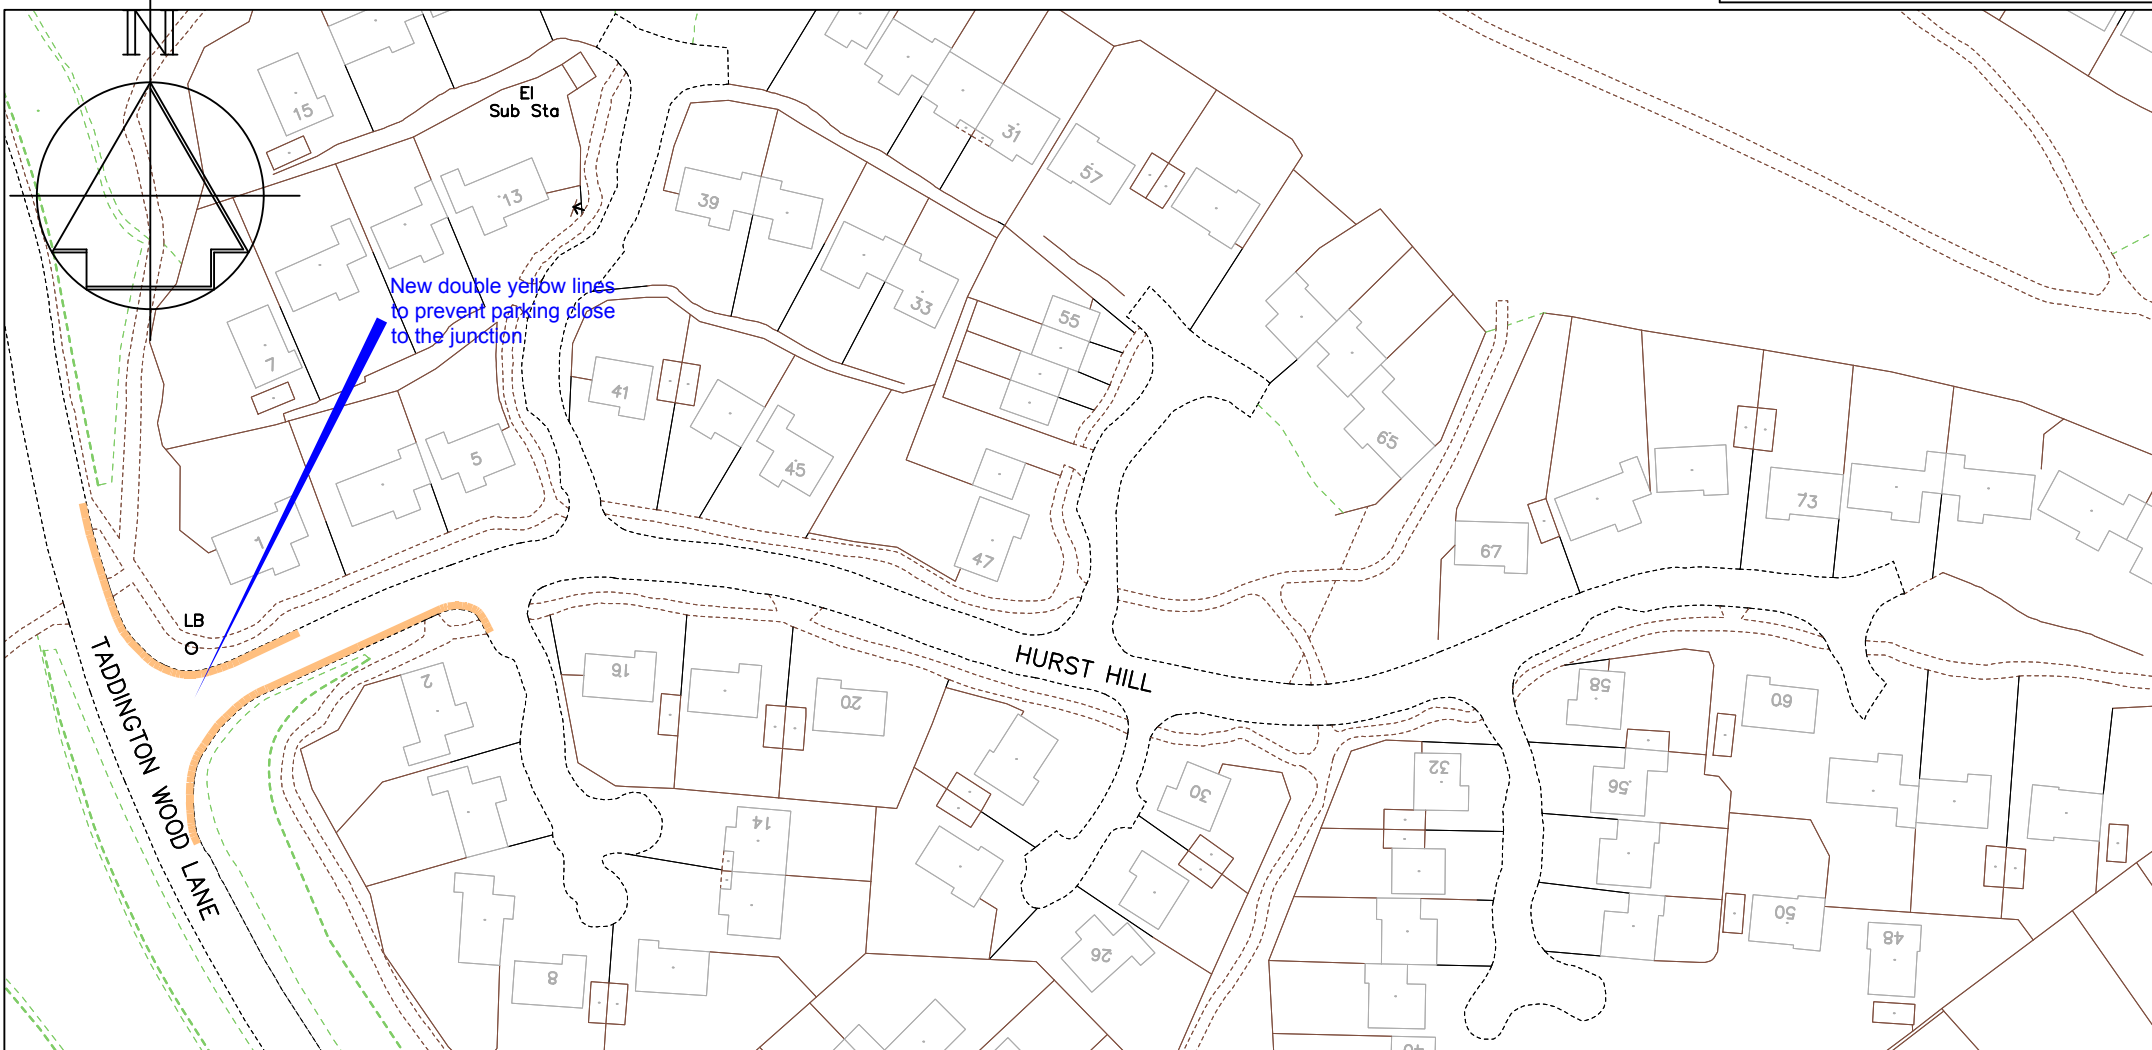

Key

— Proposed 'No waiting at any time' (double yellow lines)




PLANNING, HOUSING & ENVIRONMENTAL HEALTH

**Chief Engineer**  
**Mike O'Brien** BSc(Hons) C Eng MICE  
 Gibson Building  
 Gibson Drive  
 Kings Hill  
 West Malling  
 Kent ME19 4LZ  
 Tel: 01732 844522 Fax: 01732 876317



Project Title  
**Parking Plan - Phase 7**  
**Aylesford (Walderslade)**  
**Hurst Hill**

Drawing Title  
**Changes to On-street**  
**Parking Restrictions**  
**Formal Consultation**

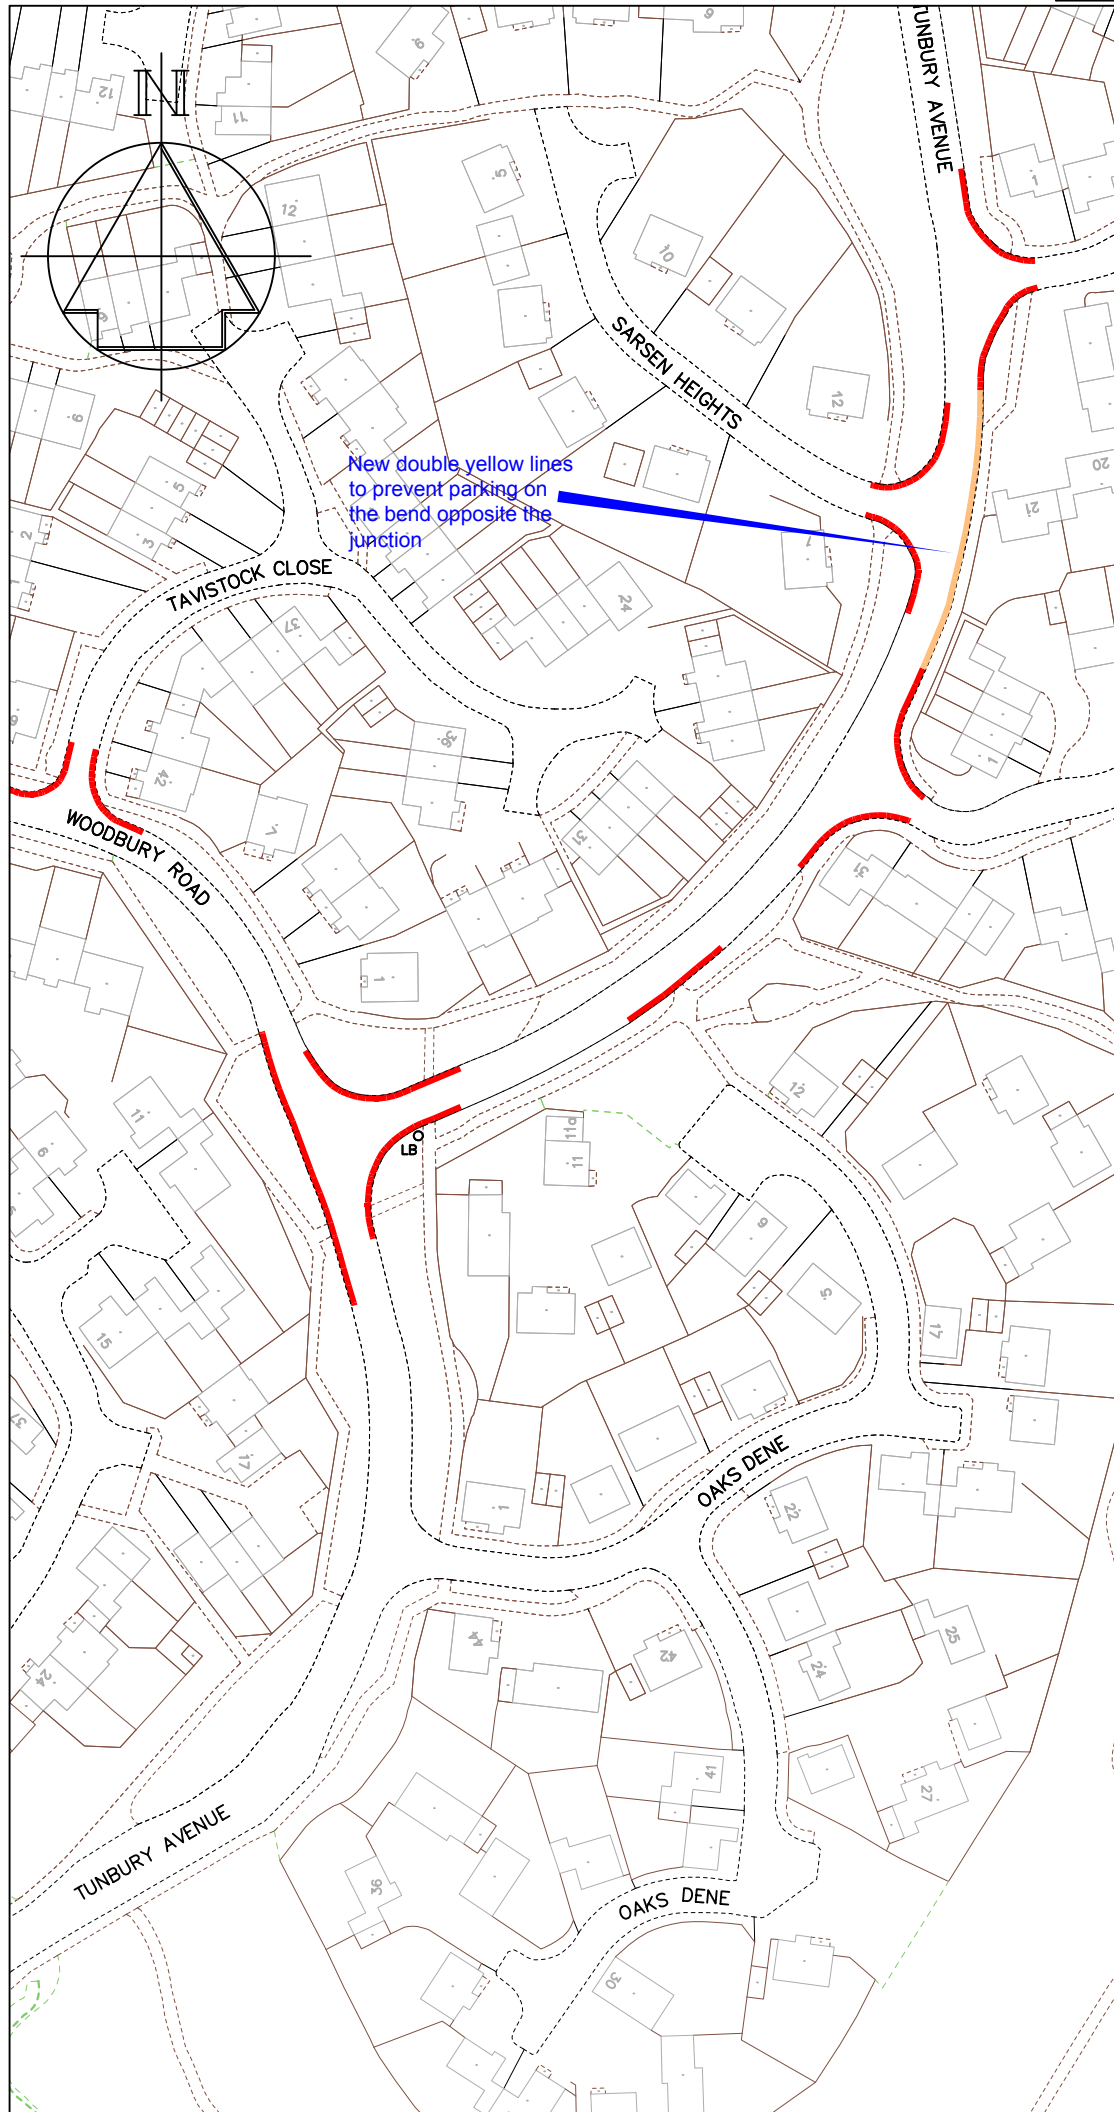
Drawn ACB	Checked	Date 17/7/13
Scale 1:1000 @ A4		
Drawing No. <b>DD/564/11</b>		Rev






**Key**

-  Existing 'No waiting at any time' (double yellow lines)
-  Proposed 'No waiting at any time' (double yellow lines)

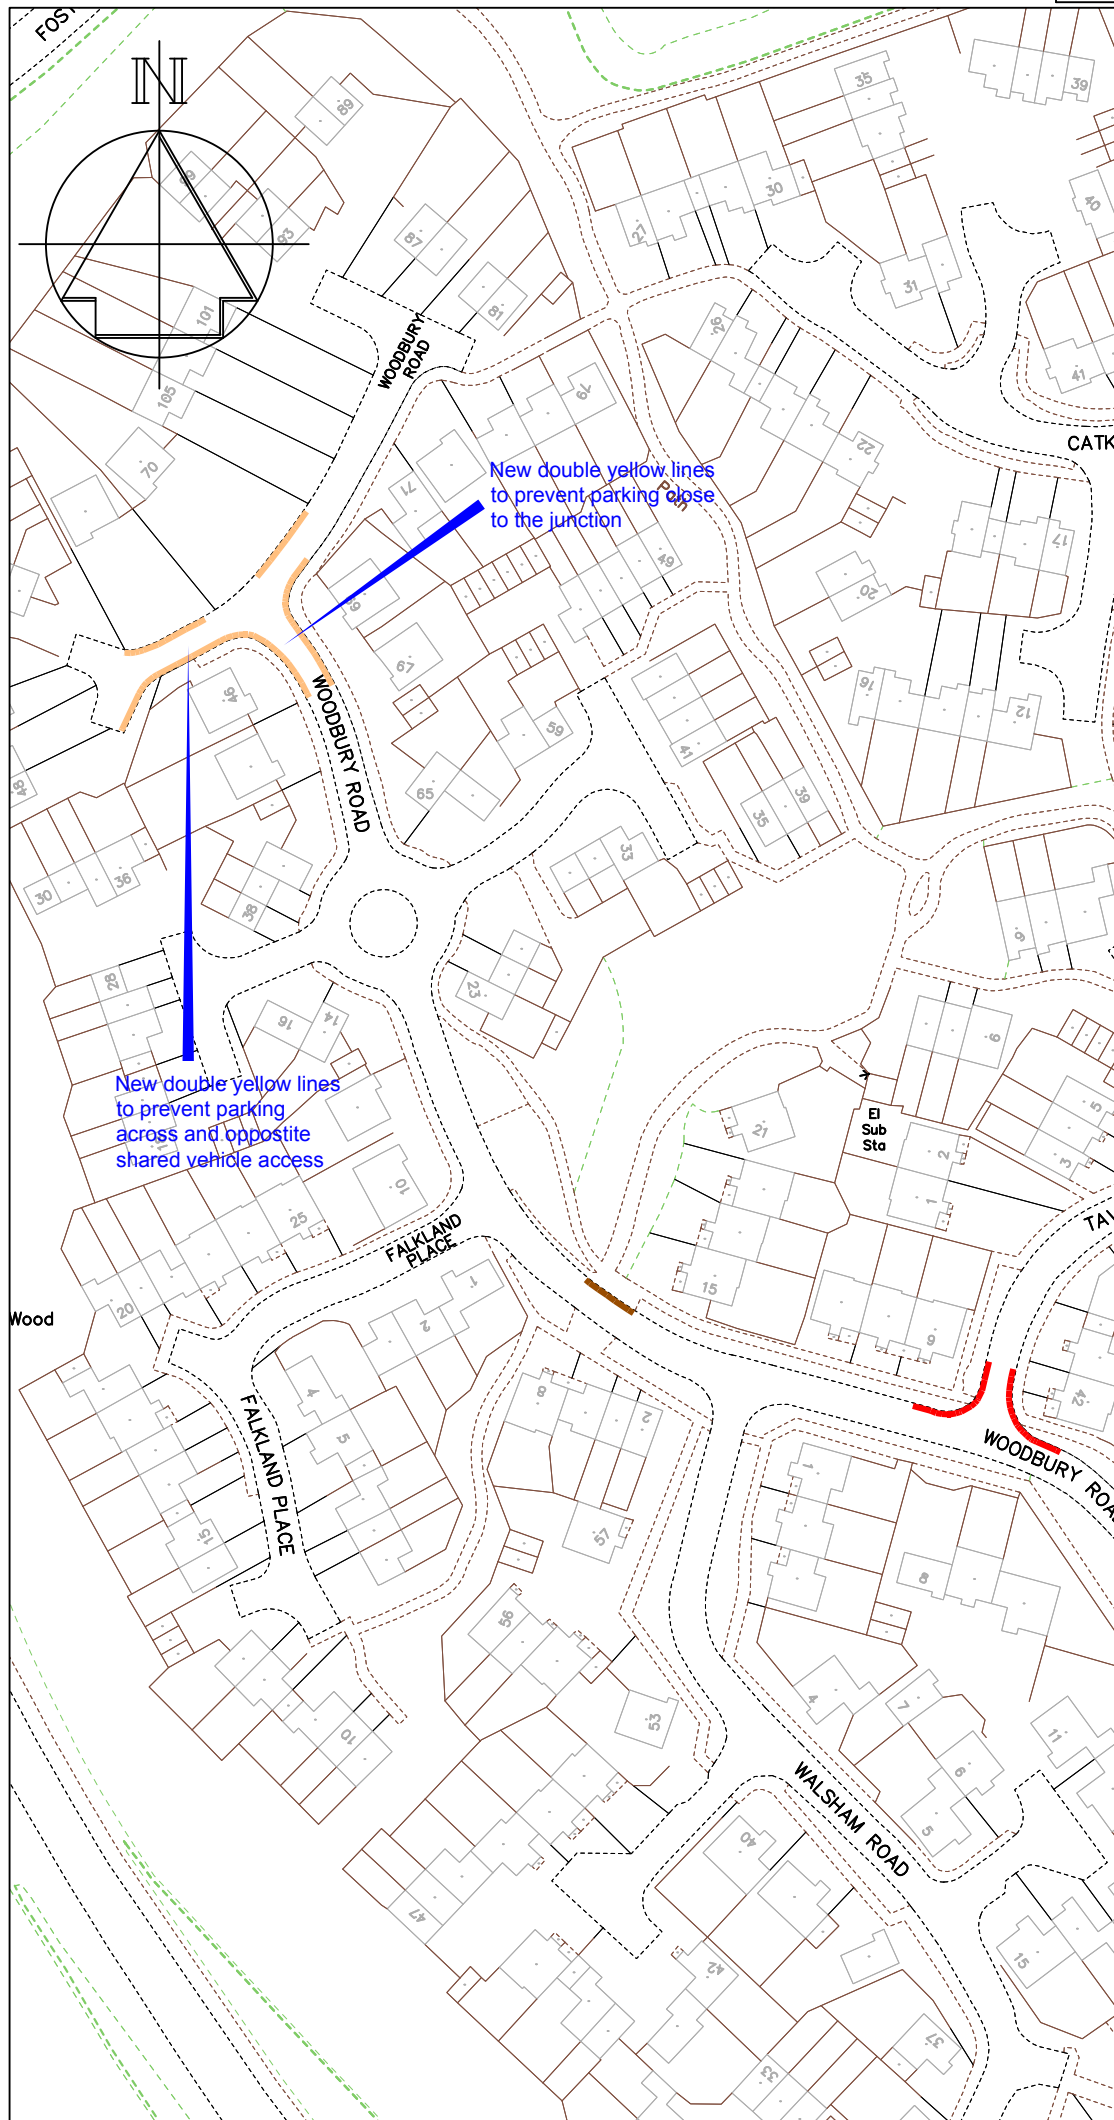Revision		Date
 PLANNING, HOUSING & ENVIRONMENTAL HEALTH		
Chief Engineer <b>Mike O'Brien</b> BSc(Hons) C Eng MICE Gibson Building Gibson Drive Kings Hill West Malling Kent ME19 4LZ Tel: 01732 844522 Fax: 01732 876317		
Project Title <b>Phase 7 - Parking Plan                  Aylesford (Walderslade)                  Tunbury Avenue</b>		
Drawing Title <b>Changes to On-street                  Parking Restrictions                  Formal Consultation</b>		
Drawn ACB	Checked	Date 17/7/13
Scale 1:1250 @ A4		
Drawing No. <b>DD/564/12</b>		Rev




**Key**

-  Existing 'No waiting at any time' (double yellow lines)
-  Proposed 'No waiting at any time' (double yellow lines)
-  Existing 'Access protection' white marking

Revision		Date
 PLANNING, HOUSING & ENVIRONMENTAL HEALTH		
Chief Engineer <b>Mike O'Brien</b> BSc(Hons) C Eng MICE Gibson Building Gibson Drive Kings Hill West Malling Kent ME19 4LZ Tel: 01732 844522 Fax: 01732 876317		
Project Title <b>Phase 7 - Parking Plan Aylesford (Walderslade) Woodbury Road</b>		
Drawing Title <b>Changes to On-street Parking Restrictions Formal Consultation</b>		
Drawn ACB	Checked	Date 17/7/13
Scale 1:1000 @ A4		
Drawing No. <b>DD/564/13</b>		Rev



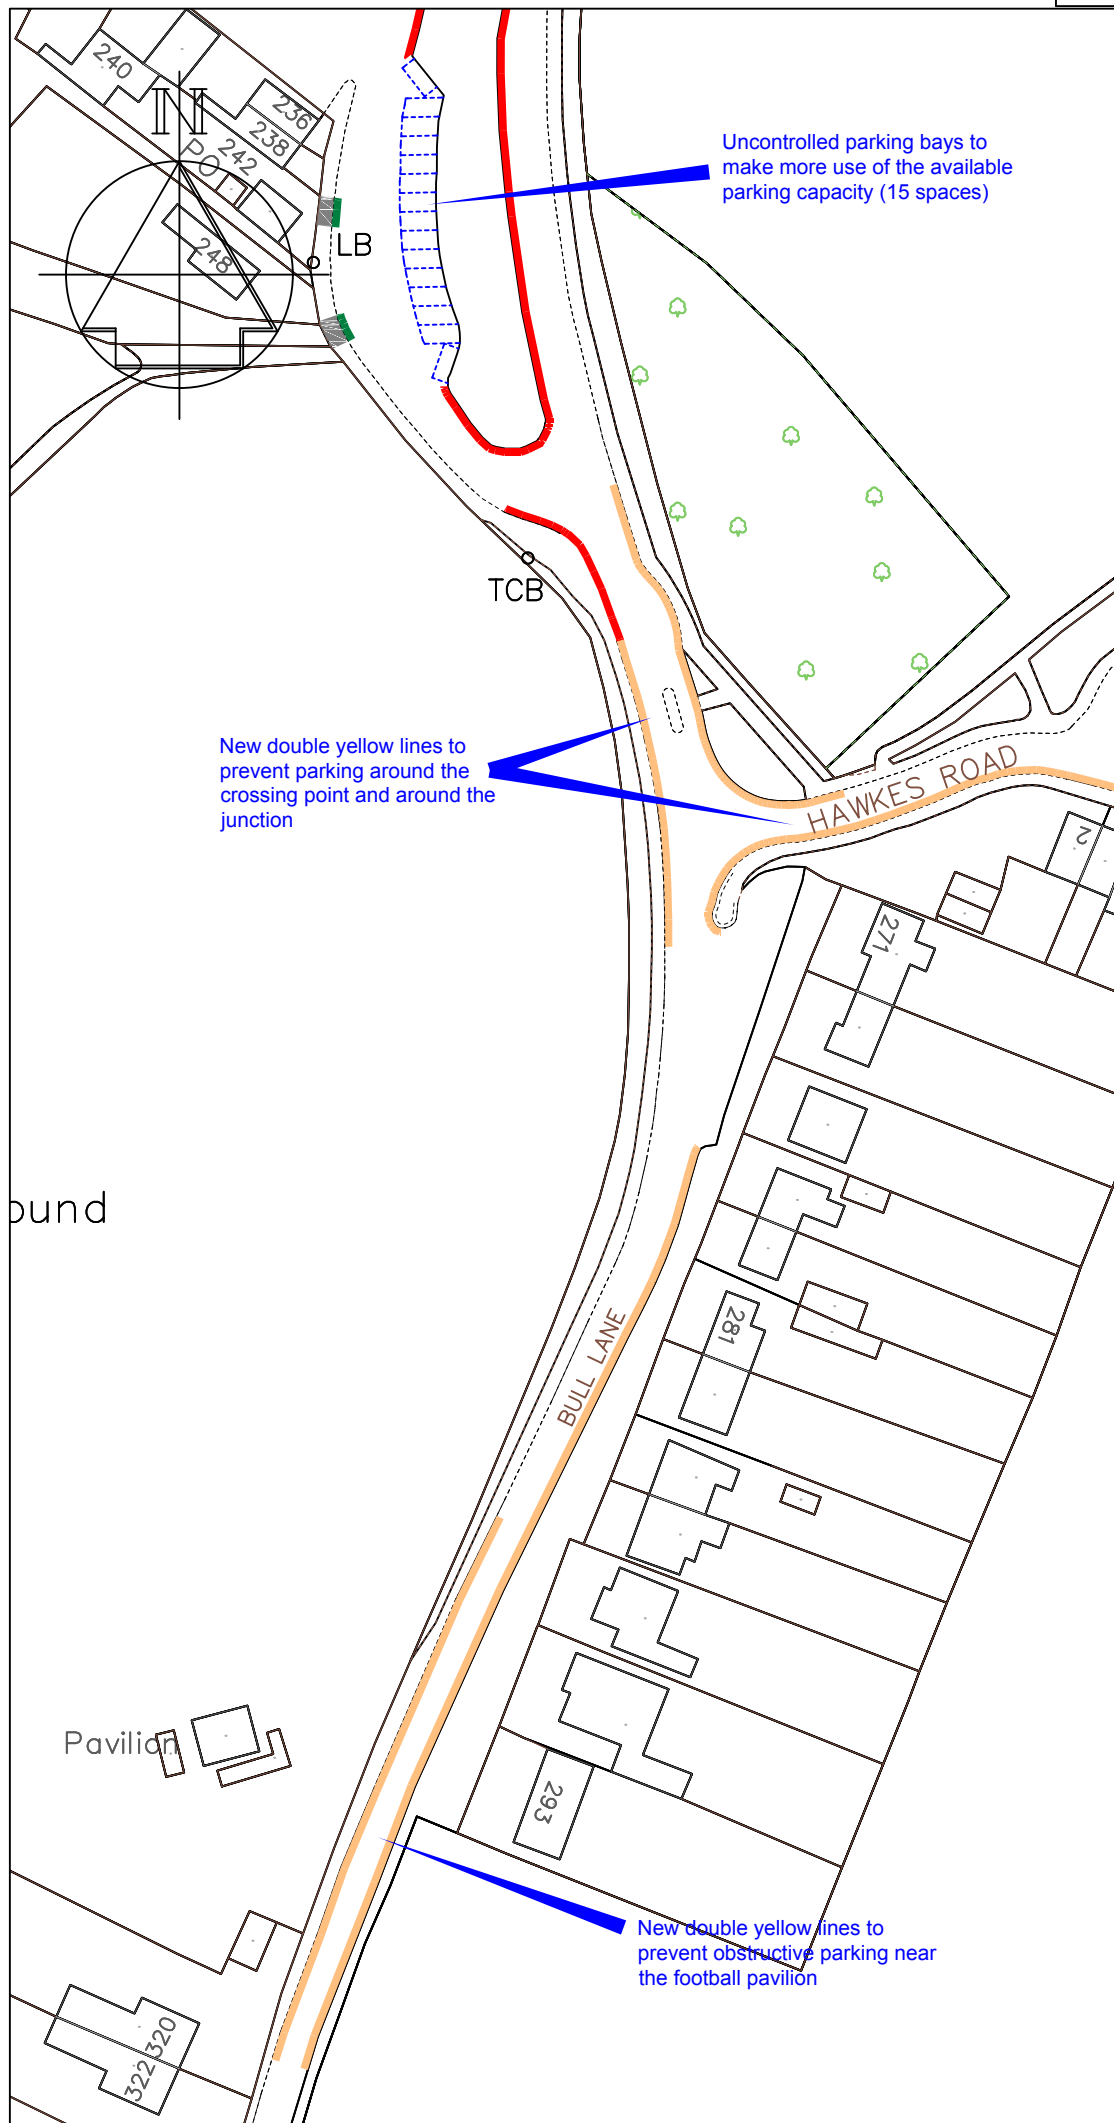

Uncontrolled parking bays to make more use of the available parking capacity (15 spaces)

New double yellow lines to prevent parking around the crossing point and around the junction

New double yellow lines to prevent obstructive parking near the football pavilion

**Key**

- — Existing 'No waiting at any time' (double yellow lines)
- — Proposed 'No waiting at any time' (double yellow lines)
- - - - Proposed uncontrolled parking places
- ▨ Existing vehicle access
- ▨ Existing 'Access protection' marking

bund

Pavilion

<b>A</b>	Half-on footway parking bays deleted	11/13
	Revision	Date

**TONBRIDGE & MALLING**  
BOROUGH COUNCIL  
PLANNING, HOUSING & ENVIRONMENTAL HEALTH



Chief Engineer  
**Mike O'Brien** BSc(Hons) C Eng MICE  
Gibson Building  
Gibson Drive  
Kings Hill  
West Malling  
Kent ME19 4LZ  
Tel: 01732 844522 Fax: 01732 876317

Project Title  
**Parking Plan - Phase 7  
Eccles  
271-293 Bull Lane**

Drawing Title  
**Changes to on-street  
Parking Restrictions  
Formal Consultation**

Drawn ACB	Checked	Date 24/9/13
Scale 1:1250 @ A4		

Drawing No. <b>DD/564/9</b>	Rev <b>A</b>
--------------------------------	-----------------

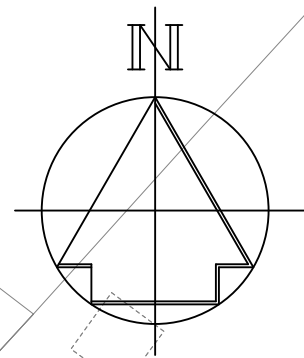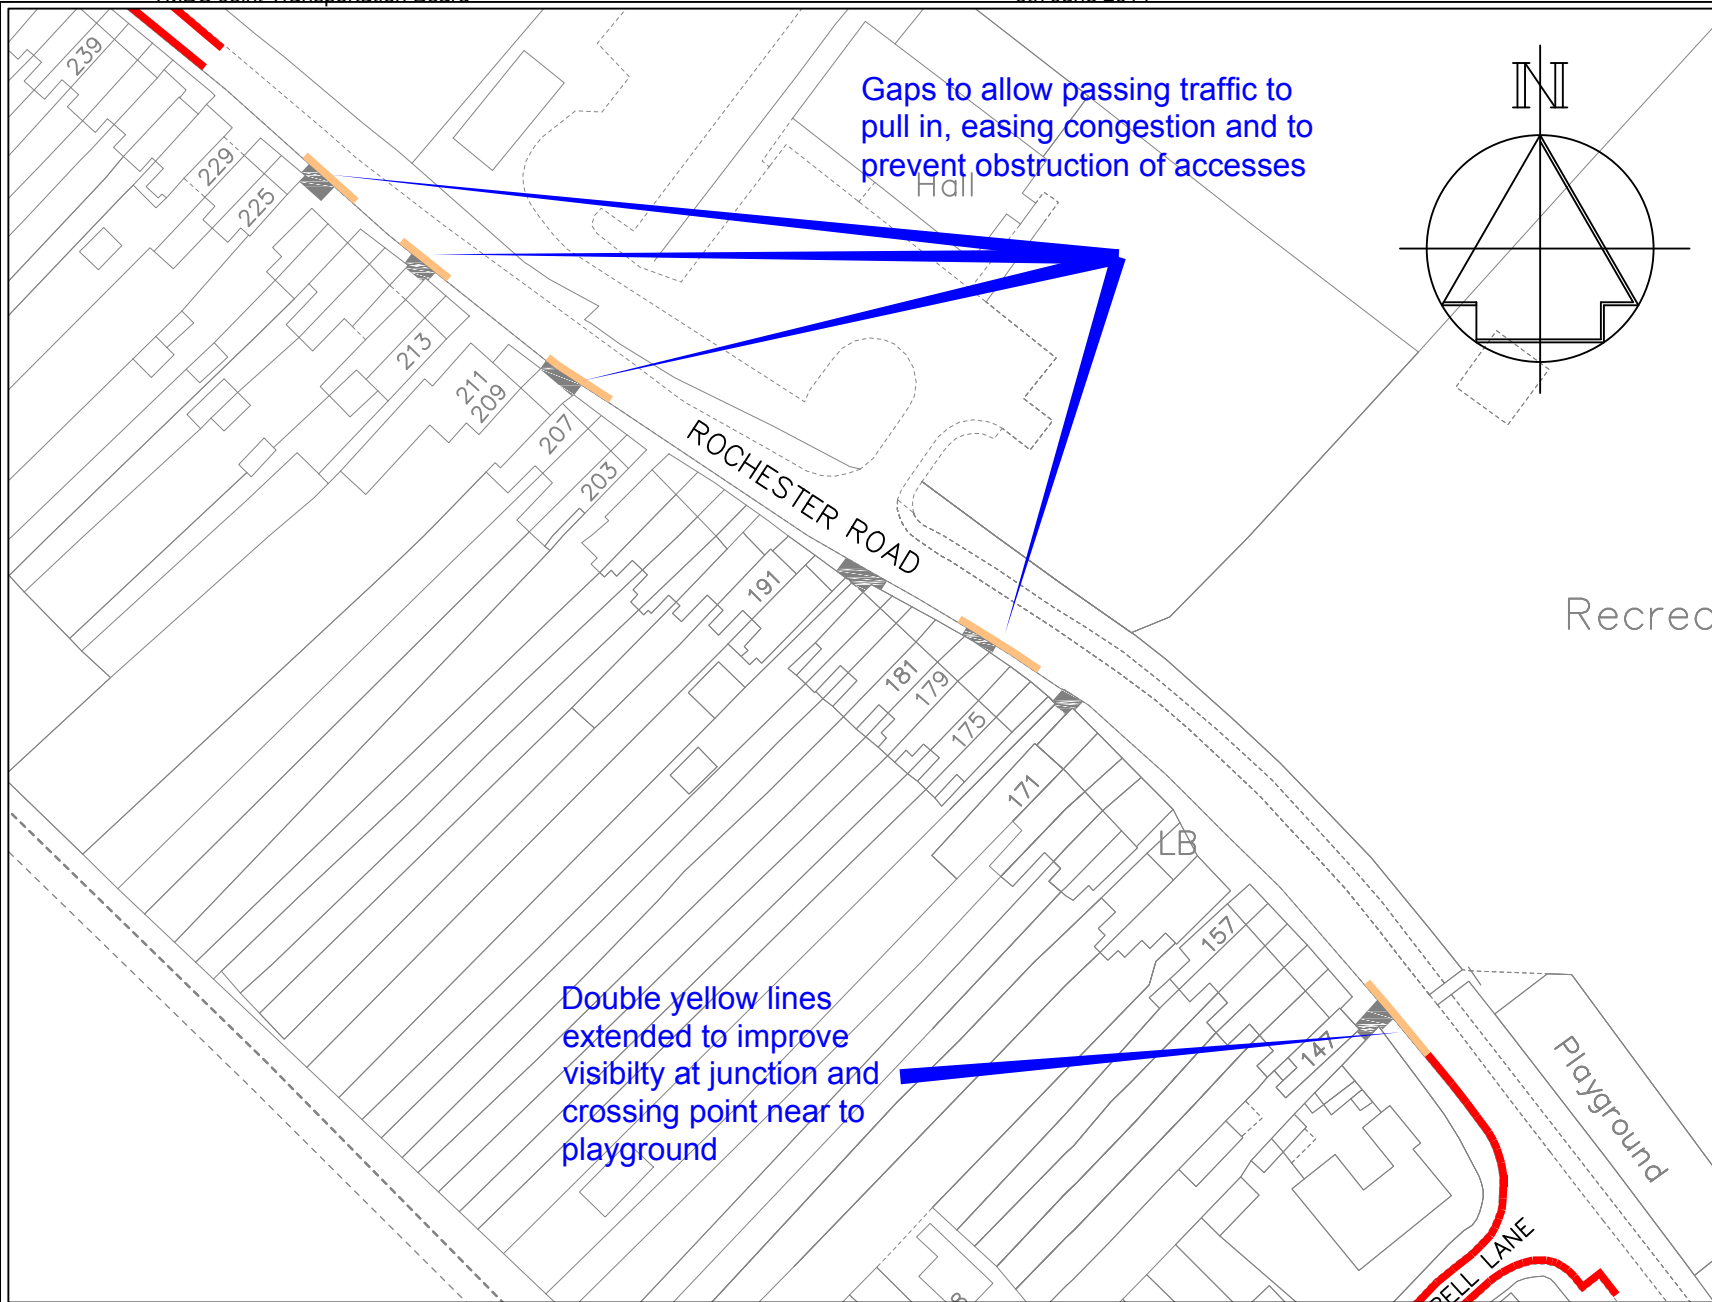

**Key**

- Existing 'No waiting at any time' (double yellow lines)
- Proposed 'No waiting at any time' (double yellow lines)
- Existing vehicle accesses

Rev	Change	Date
A	DYL added across access to 223	5/11/13


**TONBRIDGE & MALLING**  
BOROUGH COUNCIL  
PLANNING, TRANSPORT & LEISURE

**Chief Engineer**  
**Mike O'Brien** BSc(Hons) C Eng MICE  
Gibson Building  
Gibson Drive  
Kings Hill  
West Malling  
Kent ME19 4LZ  
Tel: 01732 844522 Fax: 01732 876317



Project Title  
**Parking Plan - Phase 7**  
**Burham**  
**Rochester Road**

Drawing Title  
**Changes to on-street**  
**Parking Restrictions**  
**Formal Consultation**

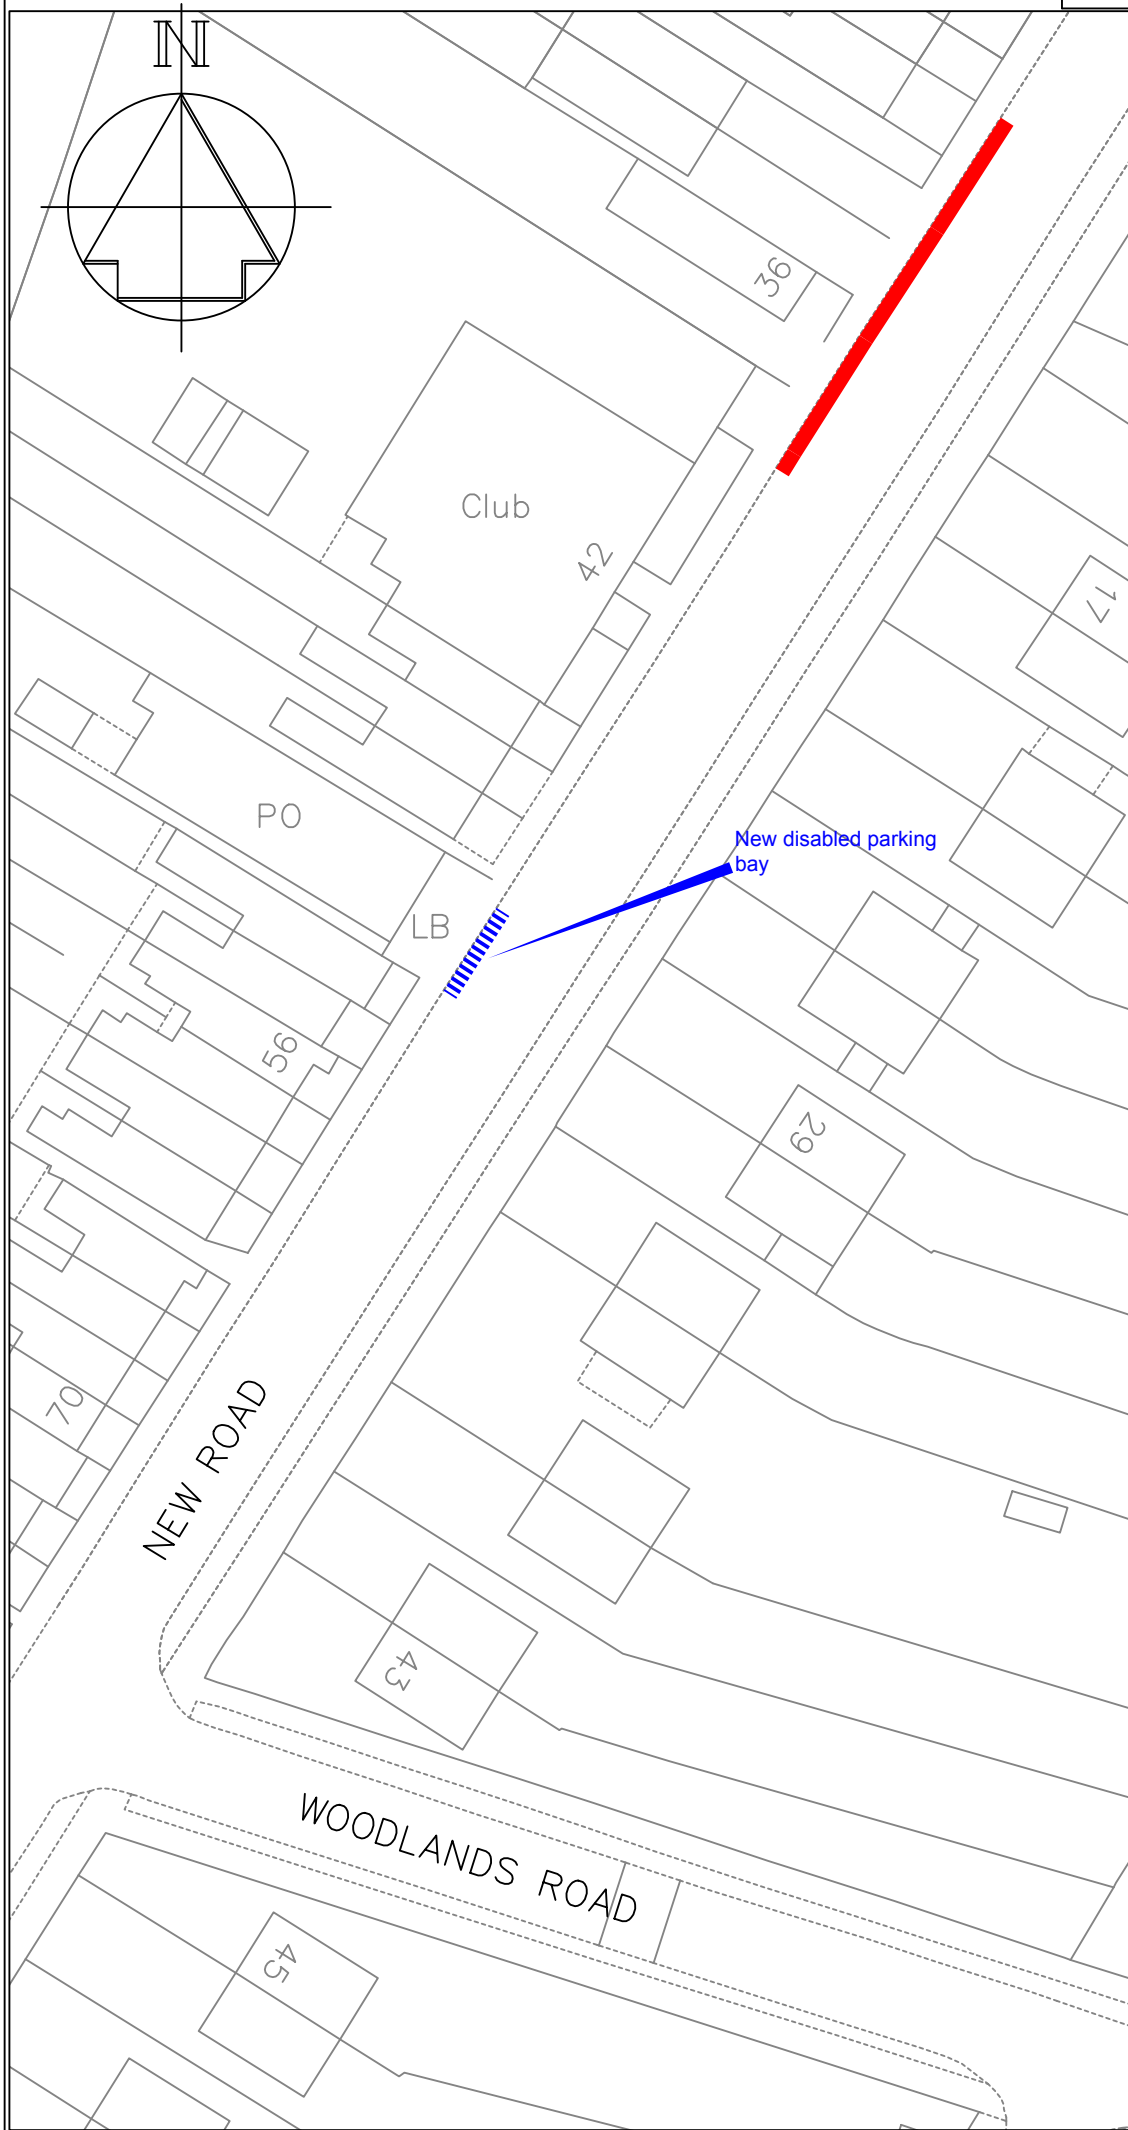
Drawn ACB	Checked	Date 23/9/13
Scale 1 : 1000 @ A4		
Drawing No. <b>DD-562-09</b>		Rev <b>A</b>




**Key**

-  Existing "No waiting at any time" double yellow lines
-  Proposed disabled parking bay

Revision		Date
 PLANNING, HOUSING & ENVIRONMENTAL HEALTH		
Chief Engineer <b>Mike O'Brien</b> BSc(Hons) C Eng MICE Gibson Building Gibson Drive Kings Hill West Malling Kent ME19 4LZ Tel: 01732 844522 Fax: 01732 876317		
Project Title <b>Parking Plan - Phase 7</b> <b>Ditton</b> <b>New Road</b>		
Drawing Title <b>Changes to On-street</b> <b>Parking Restrictions</b> <b>Formal Consultation</b>		
Drawn ACB	Checked	Date 17/7/13
Scale 1:500 @ A4		
Drawing No. <b>DD/564/7</b>		Rev

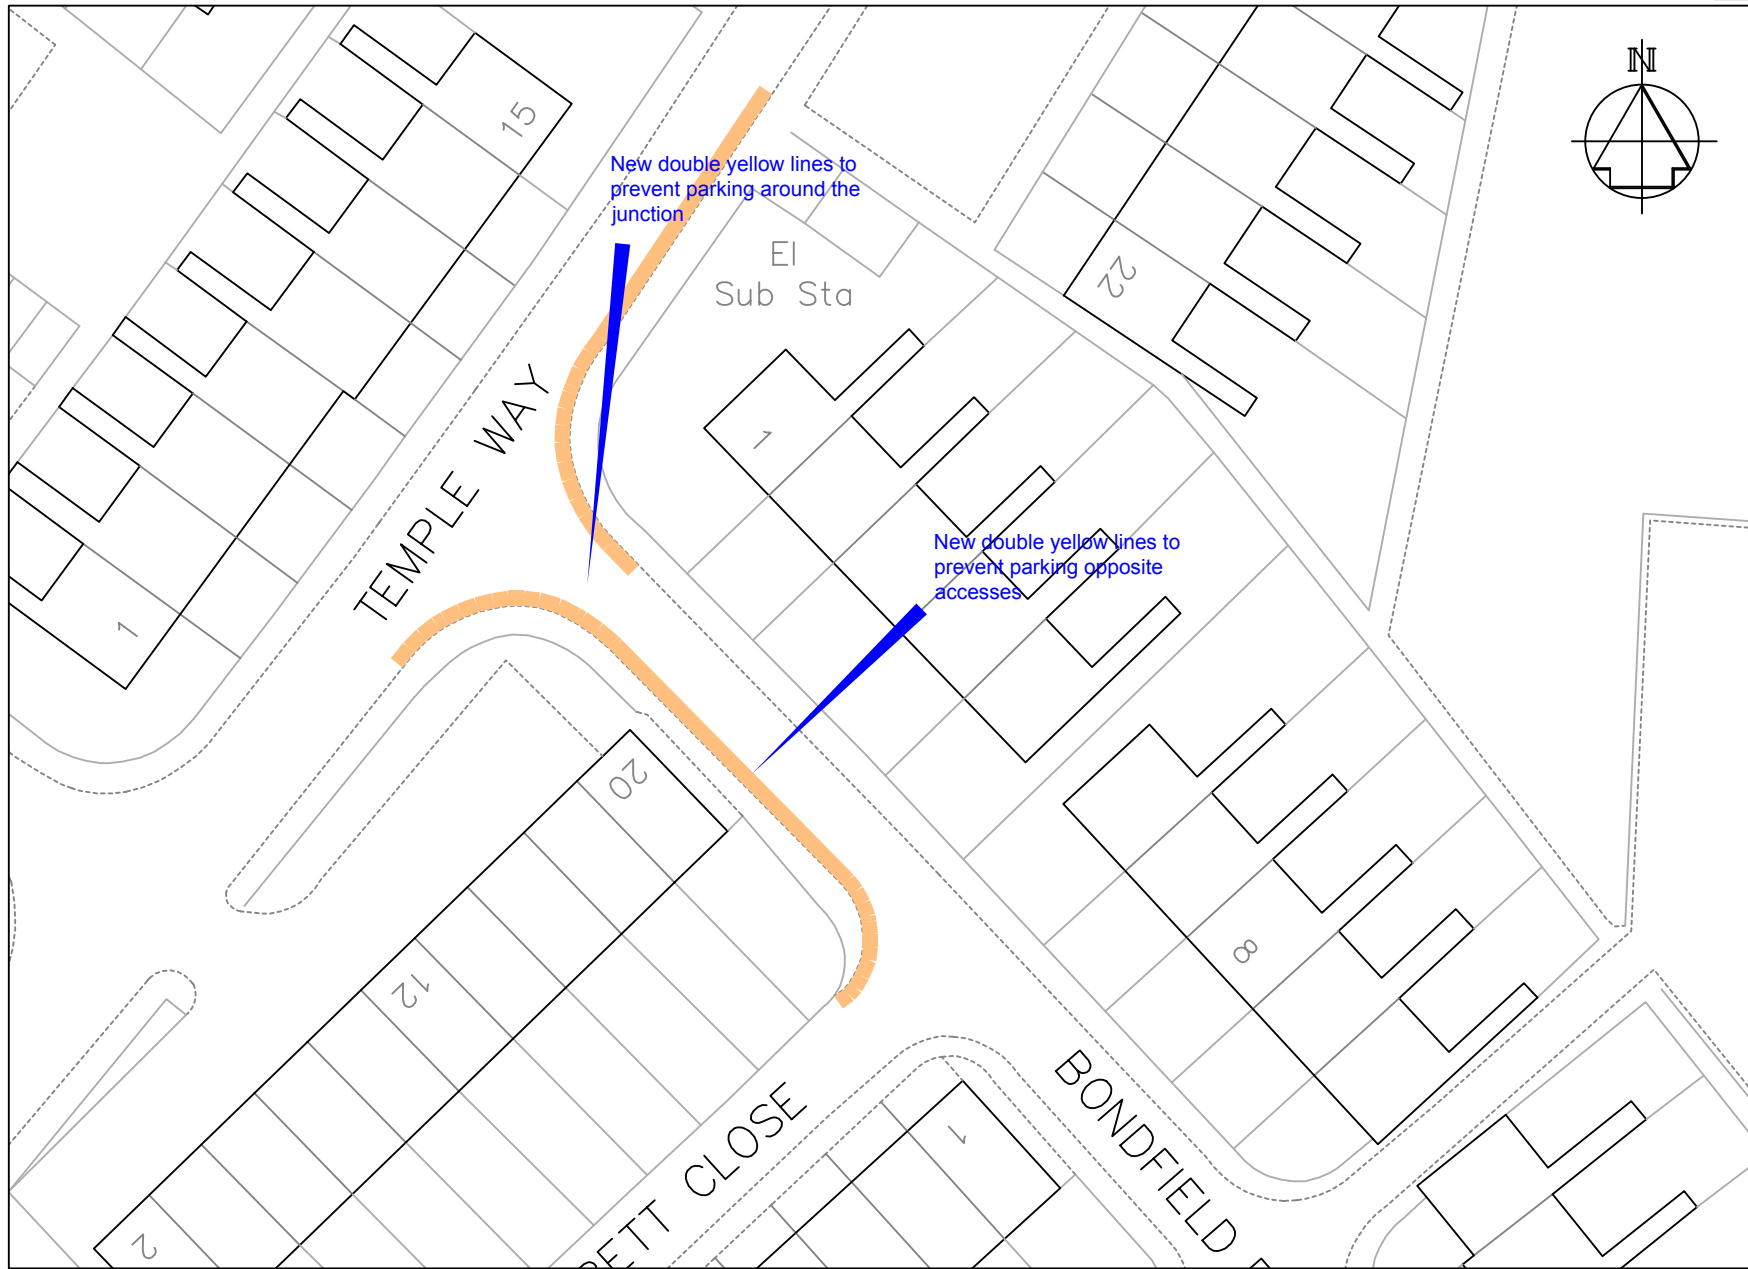

**KEY**  
 Proposed "No waiting at any time" (Double yellow lines)

<b>A</b>	DYL extended along Temple Way following resident request	11/13
<b>Rev</b>	<b>Change</b>	<b>Date</b>




PLANNING, TRANSPORT & LEISURE

**Chief Engineer**  
**Mike O'Brien** BSc(Hons) C Eng MICE  
 Gibson Building  
 Gibson Drive  
 Kings Hill  
 West Malling  
 Kent ME19 4LZ  
 Tel: 01732 844522 Fax: 01732 876317


Project Title  
**Parking Plan - Phase 7**  
**Parking Restrictions**  
**Bondfield Road**


Drawing Title  
**Changes to On-Street**  
**Parking Restrictions**  
**Formal Consultation**

Drawn ACB	Checked	Date 13/8/13
Scale 1:500 @ A4		
Drawing No. <b>DD/564/47</b>		Rev

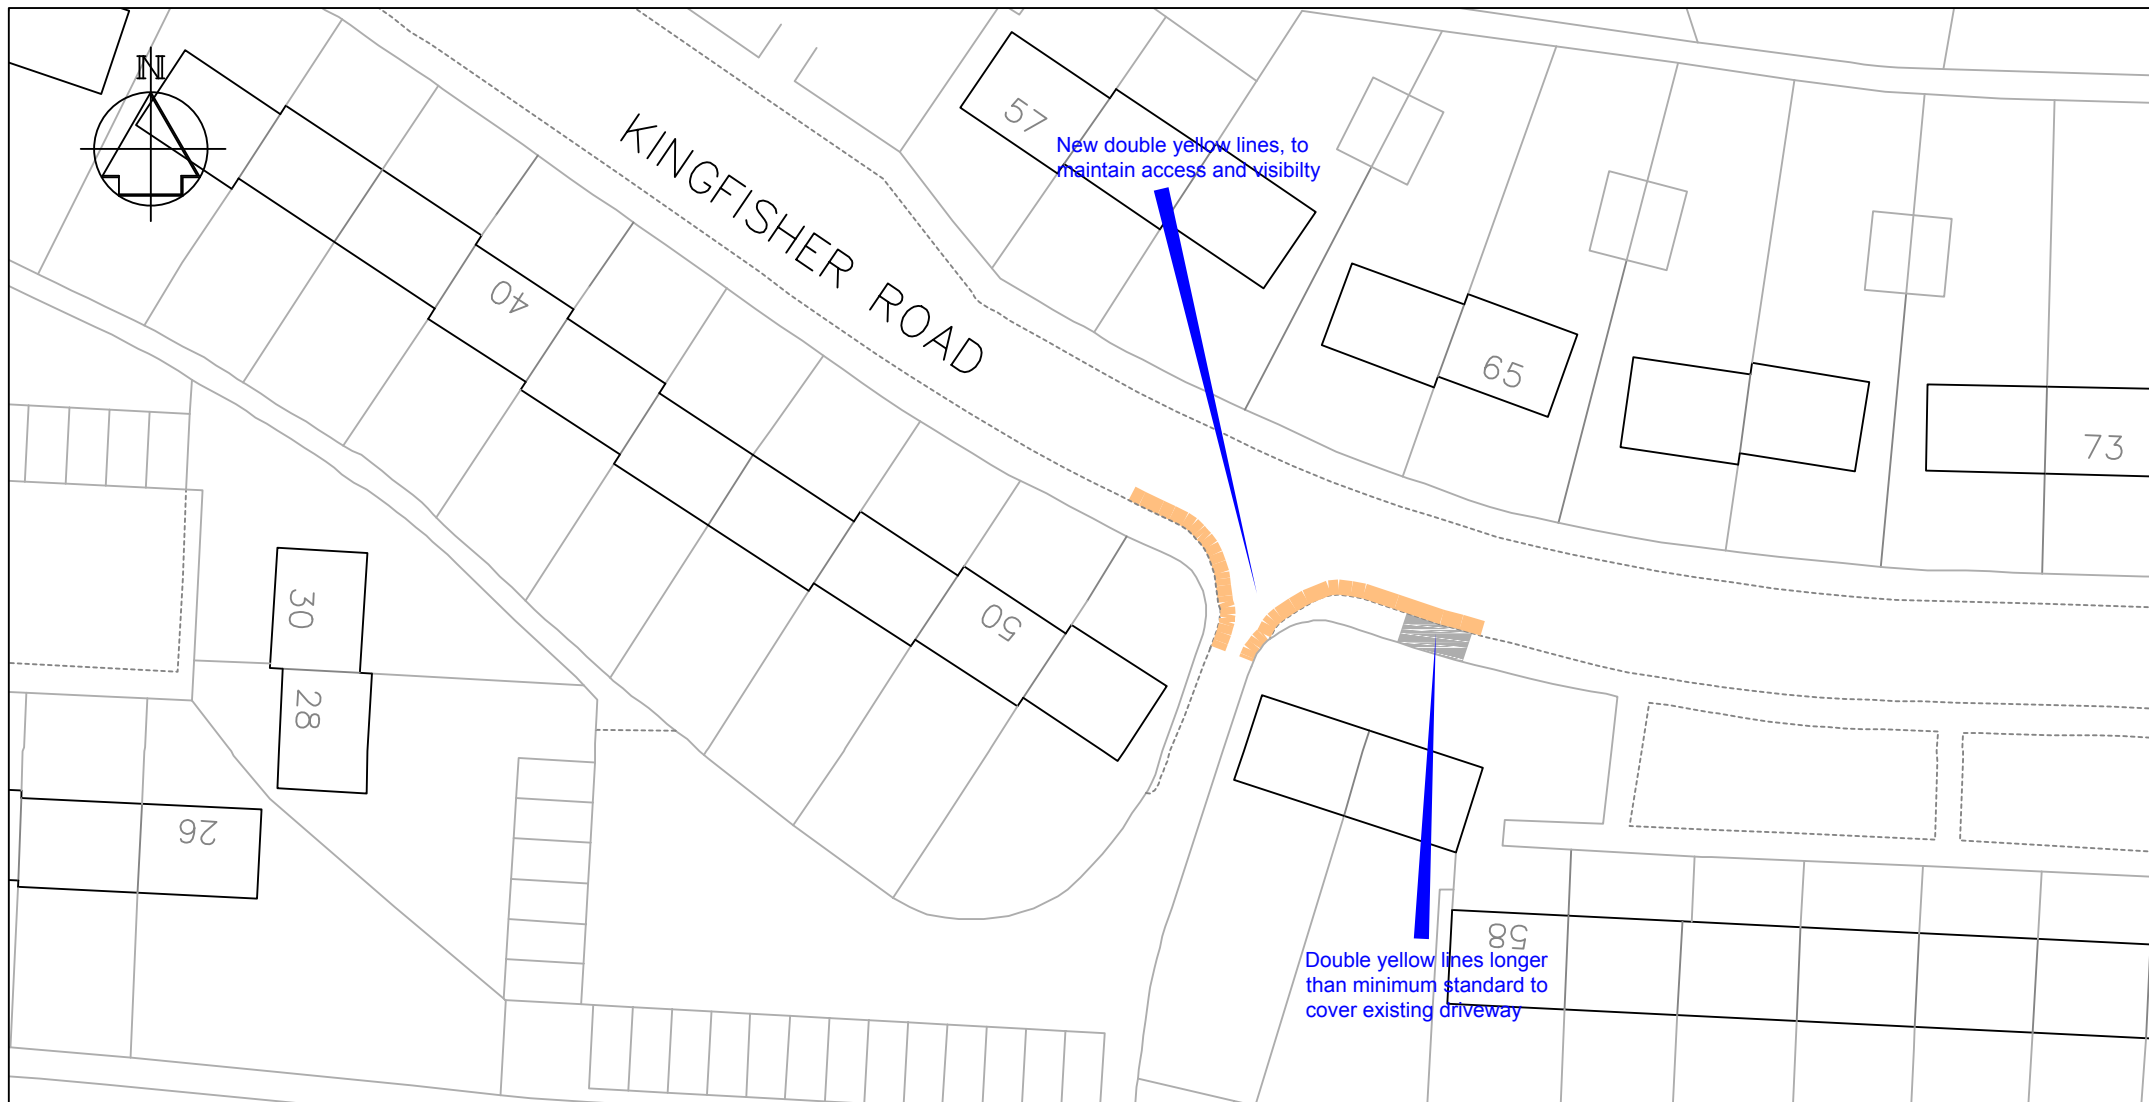

KEY

 Proposed 'No waiting at any time' (Double yellow lines)

 Existing vehicle access

Rev		Date



PLANNING, TRANSPORT & LEISURE

**Chief Engineer**  
**Mike O'Brien** BSc(Hons) C Eng MICE  
 Gibson Building  
 Gibson Drive  
 Kings Hill  
 West Malling  
 Kent ME19 4LZ  
 Tel: 01732 844522 Fax: 01732 876317

Project Title

**Parking Plan - Phase 7**  
**Parking restrictions in Larkfield**  
**Kingfisher Road**


Drawing Title

**Changes to On-Street**  
**Parking Restrictions**  
**Formal Consultation**

Drawn	Checked	Date
ACB		7/5/13

Scale 1:500 @ A4

Drawing No.	Rev
<b>DD/564/15</b>	

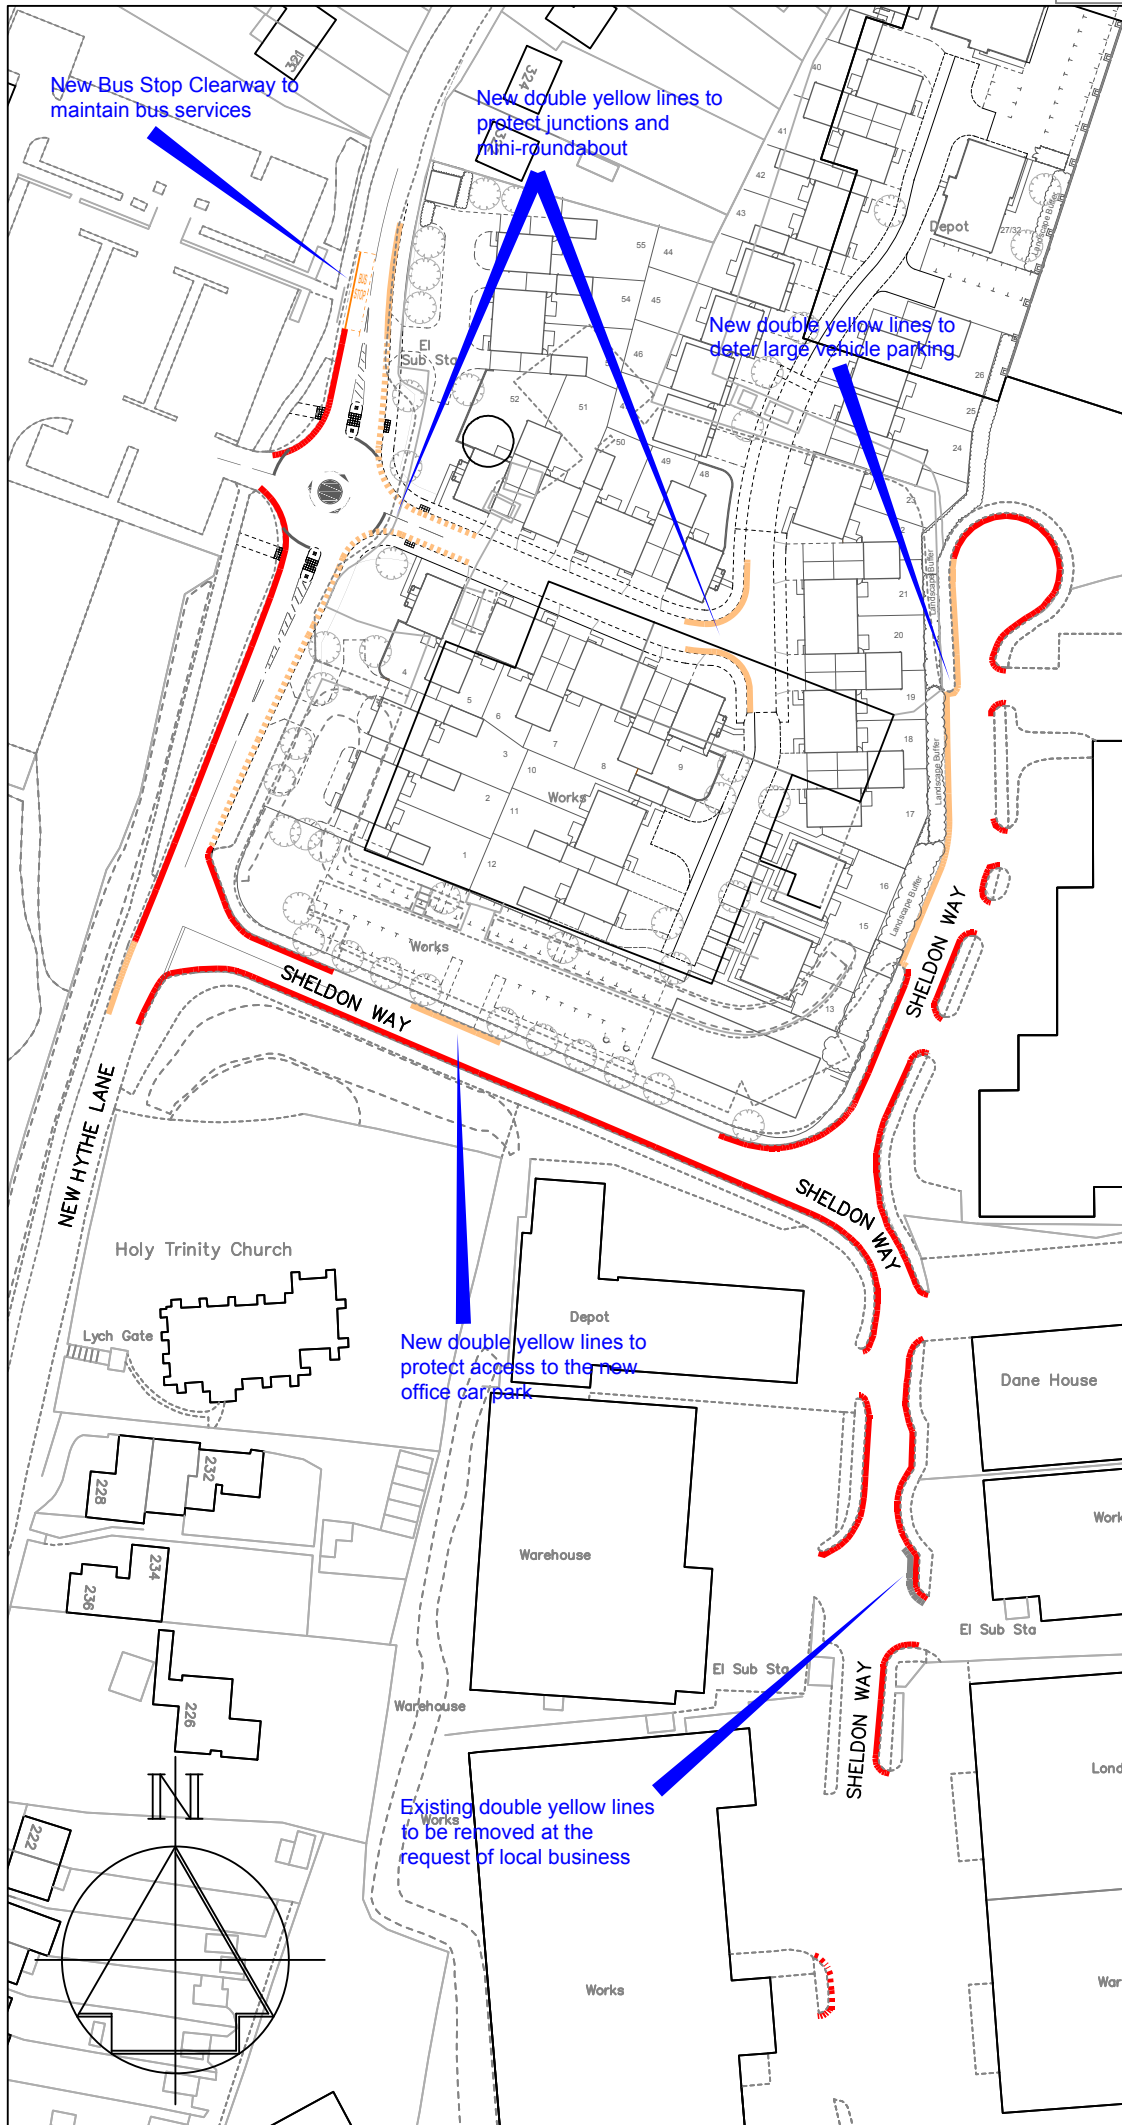

- KEY**
- Proposed 'No waiting at any time' (Double yellow lines)
  - Proposed 'No waiting at any time' (Double yellow lines)
  - Proposed 'No waiting at any time' (Double yellow lines) - already installed by developer
  - Proposed 'Bus Stop Clearway'
  - Proposed 'No waiting at any time' (Double yellow lines) to be revoked

A	Proposed DYLS changed following comments from residents	13/9/12
	Revision	Date

**TONBRIDGE & MALLING**  
BOROUGH COUNCIL  
PLANNING, TRANSPORT & LEISURE


Chief Engineer  
**Mike O'Brien** BSc(Hons) C Eng MICE  
Gibson Building  
Gibson Drive  
Kings Hill  
West Malling  
Kent ME19 4LZ  
Tel: 01732 844522 Fax: 01732 876317

Project Title  
**Parking Plan - Phase 7  
Larkfield Parking Review  
New Hythe Lane**

Drawing Title  
**Changes to On-Street  
Parking Restrictions  
Formal Consultation**

Drawn ACB	Checked	Date
Scale 1:1250 @ A4		

Drawing No. <b>DD/564/18</b>	Rev
---------------------------------	-----

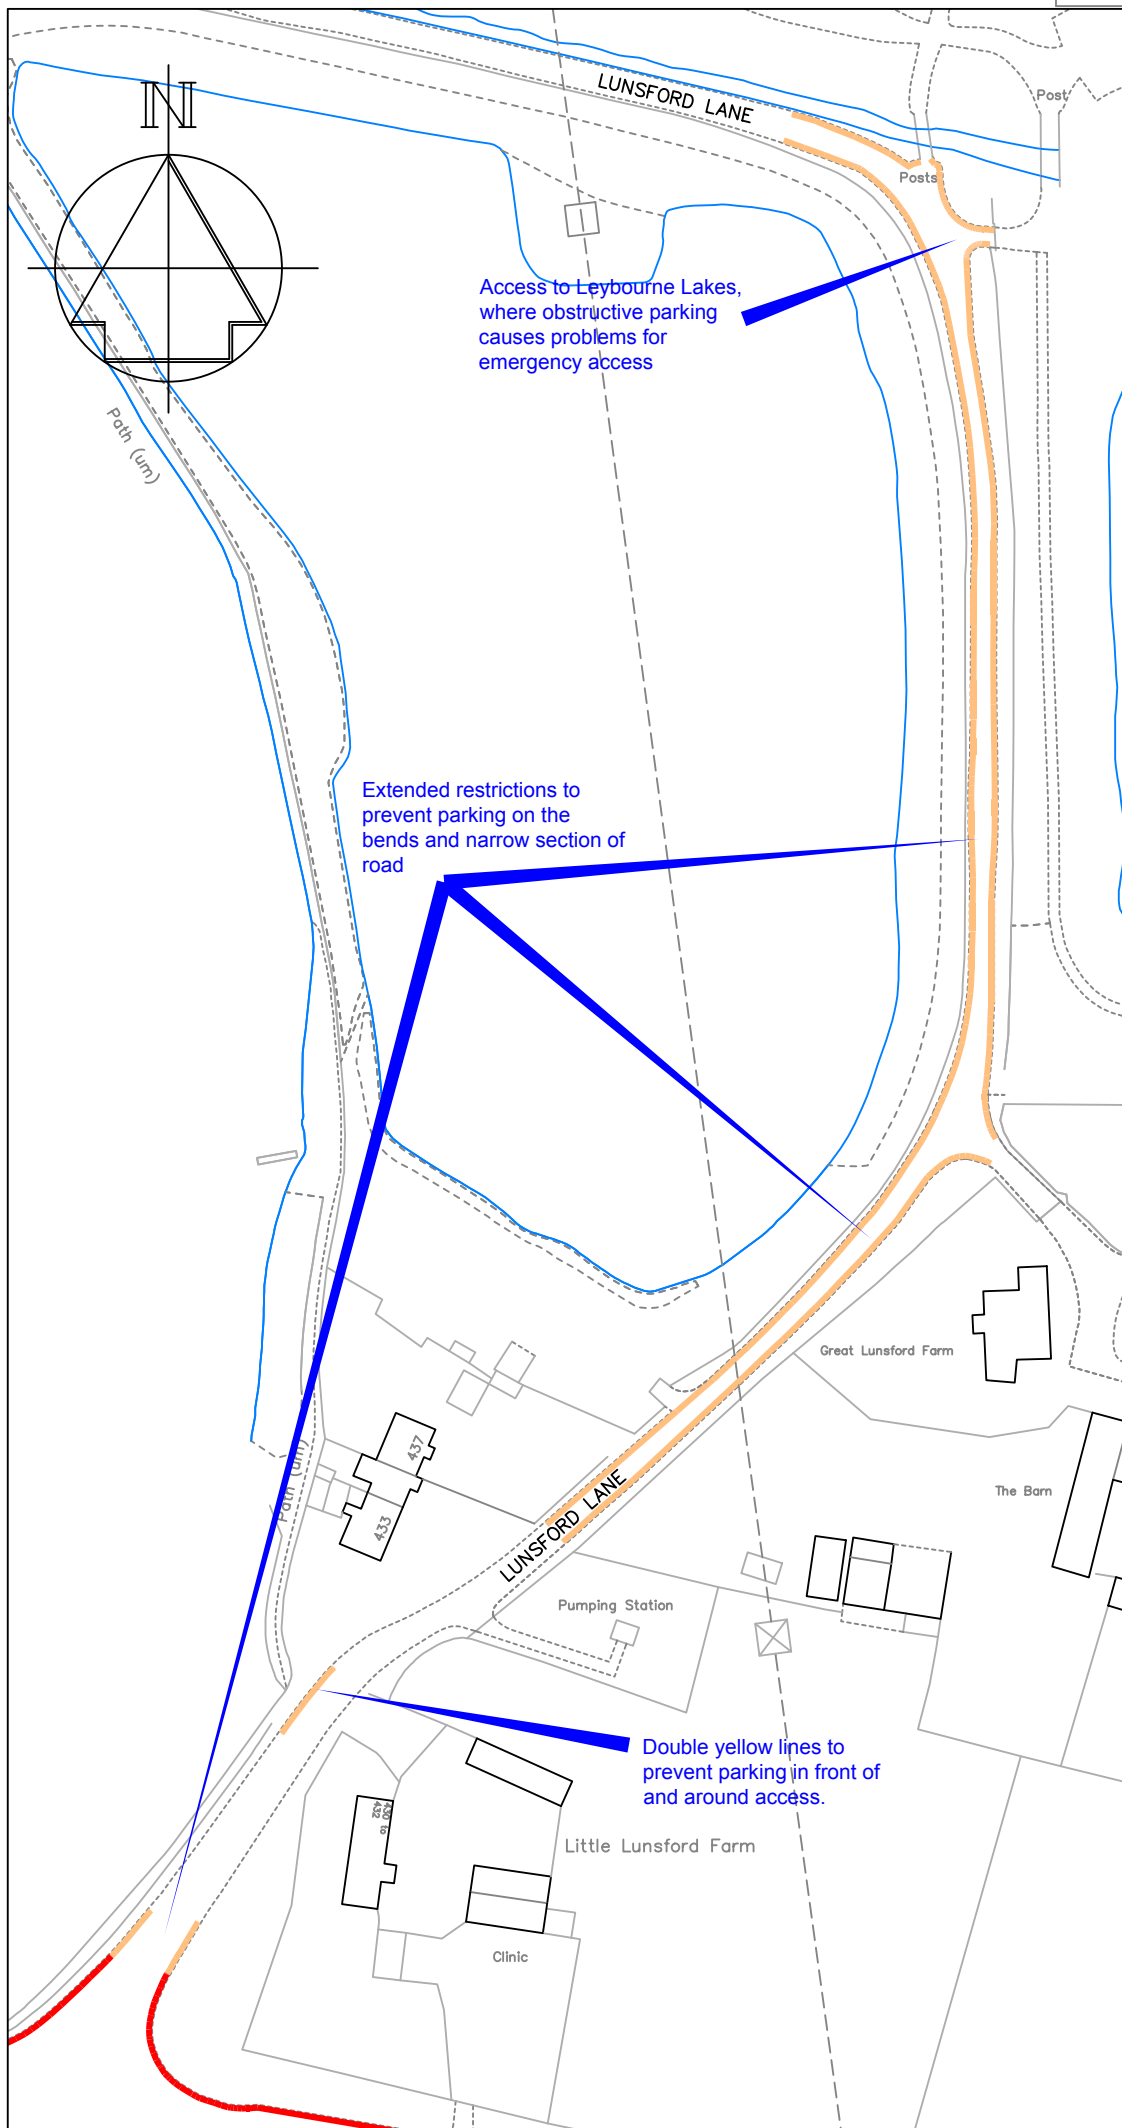

**KEY**

- Existing 'No waiting at any time' (Double yellow lines)
- Proposed 'No waiting at any time' (Double yellow lines)

B	DYL across access to 433 added following comments from resident	7/1/14
A	Proposed DYLs changed following comments from residents	11/11/13
	Revision	Date



Chief Engineer  
**Mike O'Brien** BSc(Hons) C Eng MICE  
 Gibson Building  
 Gibson Drive  
 Kings Hill  
 West Malling  
 Kent ME19 4LZ  
 Tel: 01732 844522 Fax: 01732 876317



Project Title  
**Parking Plan - Phase 7  
 Larkfield Parking Review  
 Lunsford Lane**

Drawing Title  
**Changes to On-Street  
 Parking Restrictions  
 Formal Consultation**

Drawn ACB | Checked | Date 8/7/13

Scale 1:1000 @ A4

Drawing No. <b>DD/564/16</b>	Rev B
---------------------------------	----------

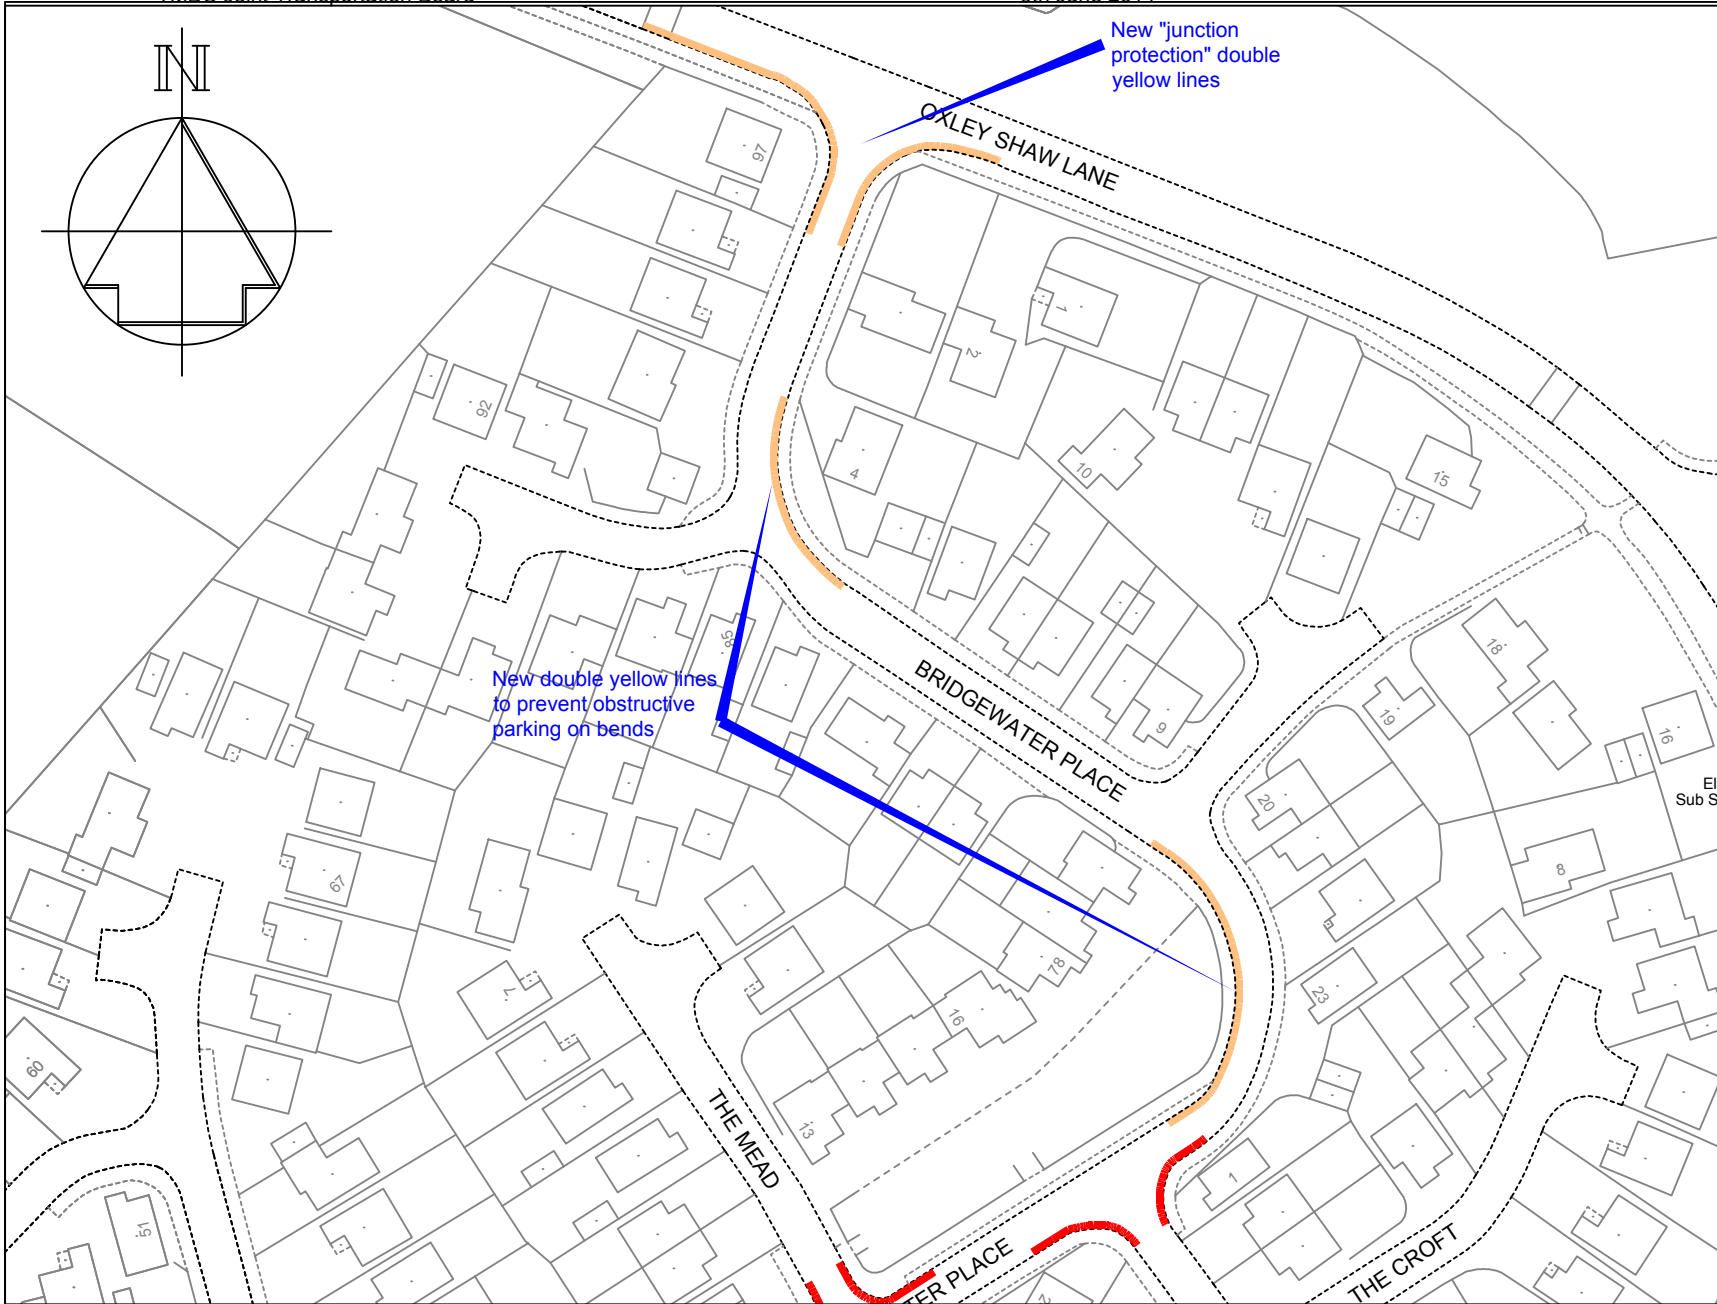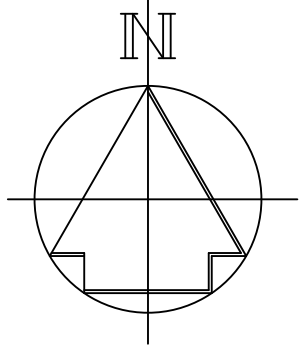

New "junction protection" double yellow lines

New double yellow lines to prevent obstructive parking on bends

**Key**

- Existing 'No waiting at any time' (double yellow lines)
- Proposed 'No waiting at any time' (double yellow lines)

Rev	Change	Date
A	Double yellow lines reduced to allow more on-street parking.	12/11/13



PLANNING, TRANSPORT & LEISURE


**Chief Engineer**  
**Mike O'Brien** BSc(Hons) C Eng MICE  
 Gibson Building  
 Gibson Drive  
 Kings Hill  
 West Malling  
 Kent ME19 4LZ  
 Tel: 01732 844522 Fax: 01732 876317

Project Title  
**Parking Restrictions**  
**Leybourne**  
**Bridgewater Place**

Drawing Title  
**Changes to on-street**  
**Formal Consultation**

Drawn ACB	Checked	Date 16/9/13
Scale 1:1000		
Drawing No. <b>DD/564/19</b>		Rev <b>A</b>



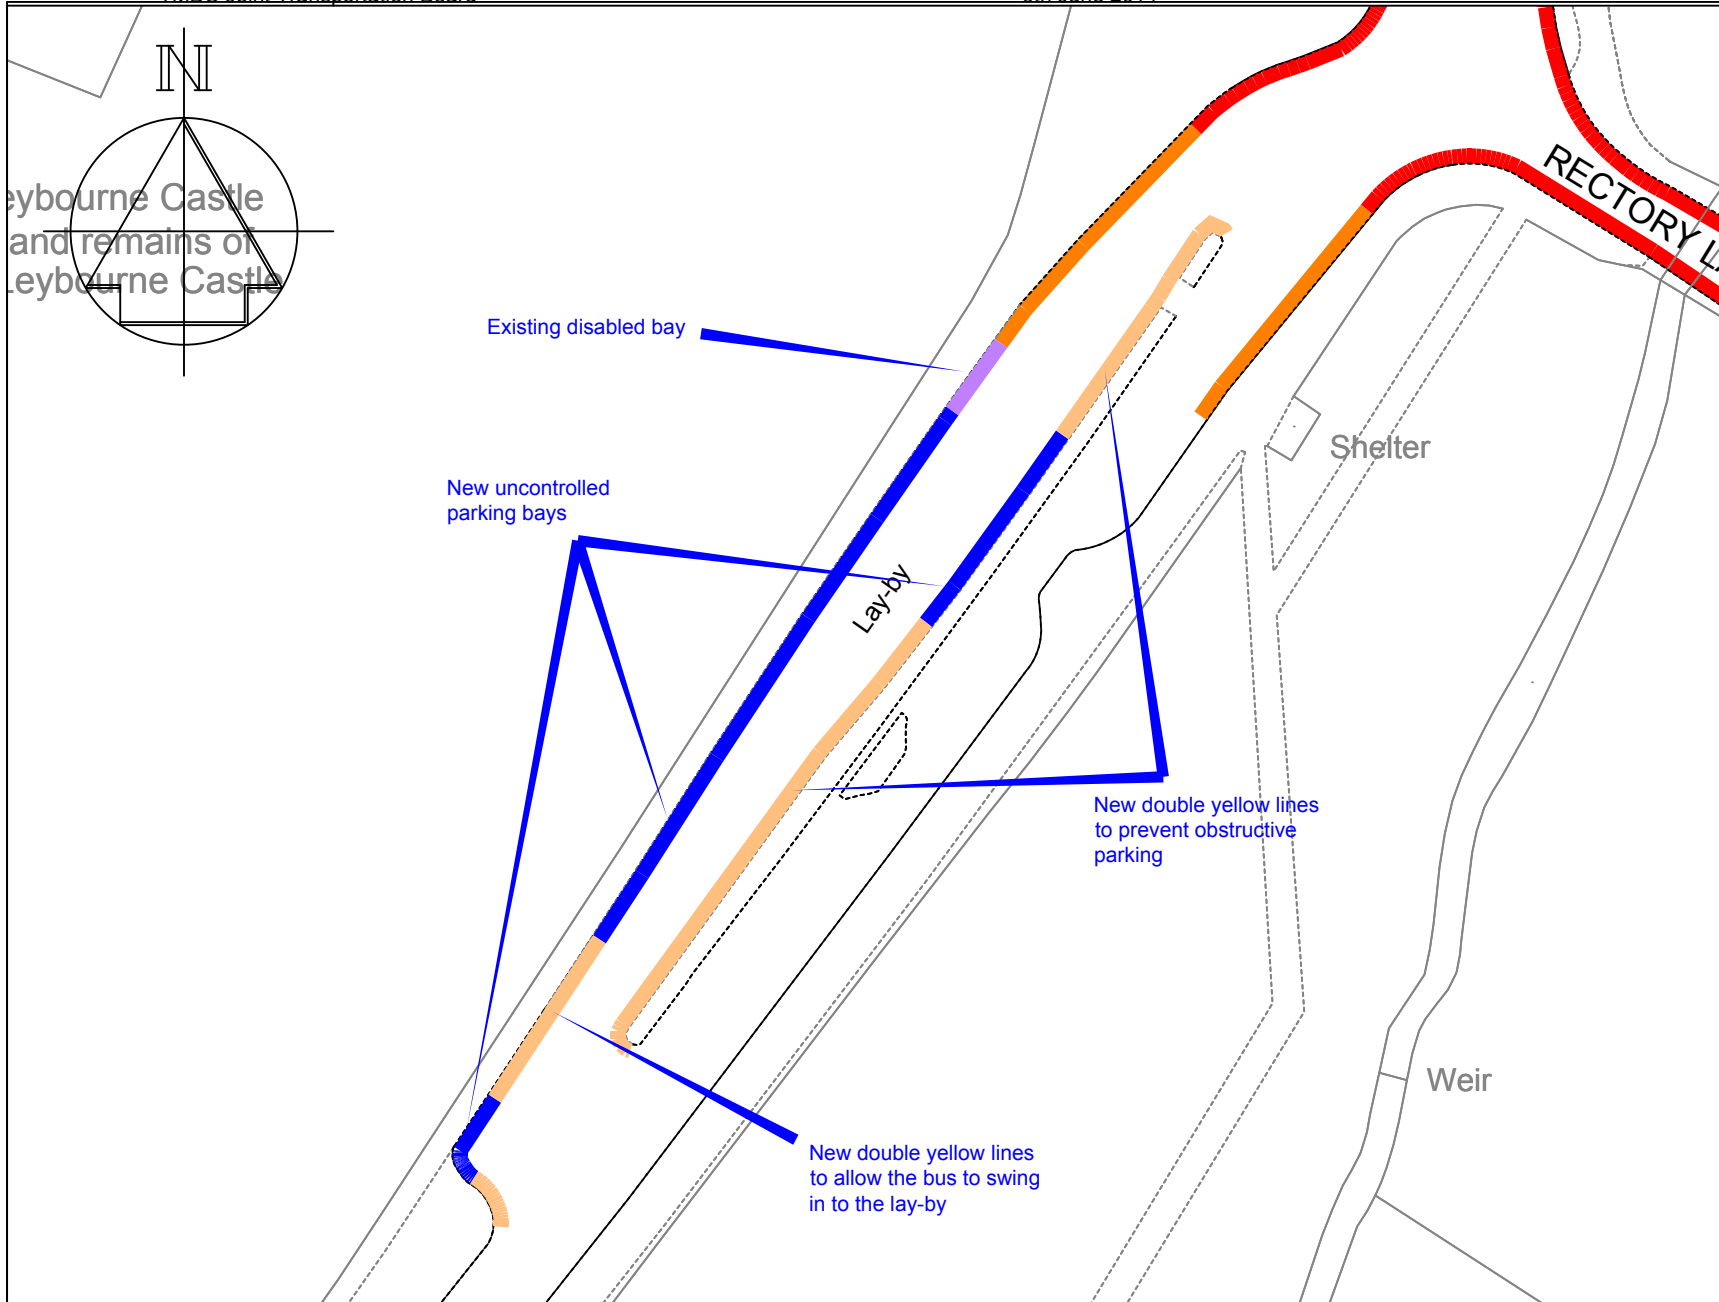

**Key**

- Existing 'No waiting at any time' (double yellow lines)
- Proposed 'No waiting at any time' (double yellow lines)
- Existing disabled parking bay
- Existing bus stop clearway
- Proposed uncontrolled parking place

Rev	Change	Date
A	Restrictions with lay-by altered to ease concerns about bus turning movements	13/11/13

Drawn ACB	Checked	Date 16/9/13
--------------	---------	-----------------

Scale 1:1000

Drawing No. <b>DD/564/20-1</b>	Rev <b>A</b>
-----------------------------------	-----------------




PLANNING, TRANSPORT & LEISURE



**Chief Engineer**  
**Mike O'Brien** BSc(Hons) C Eng MICE  
 Gibson Building  
 Gibson Drive  
 Kings Hill  
 West Malling  
 Kent ME19 4LZ  
 Tel: 01732 844522 Fax: 01732 876317

Project Title  
**Parking Restrictions**  
**Leybourne**  
**Castle Way (near Church)**

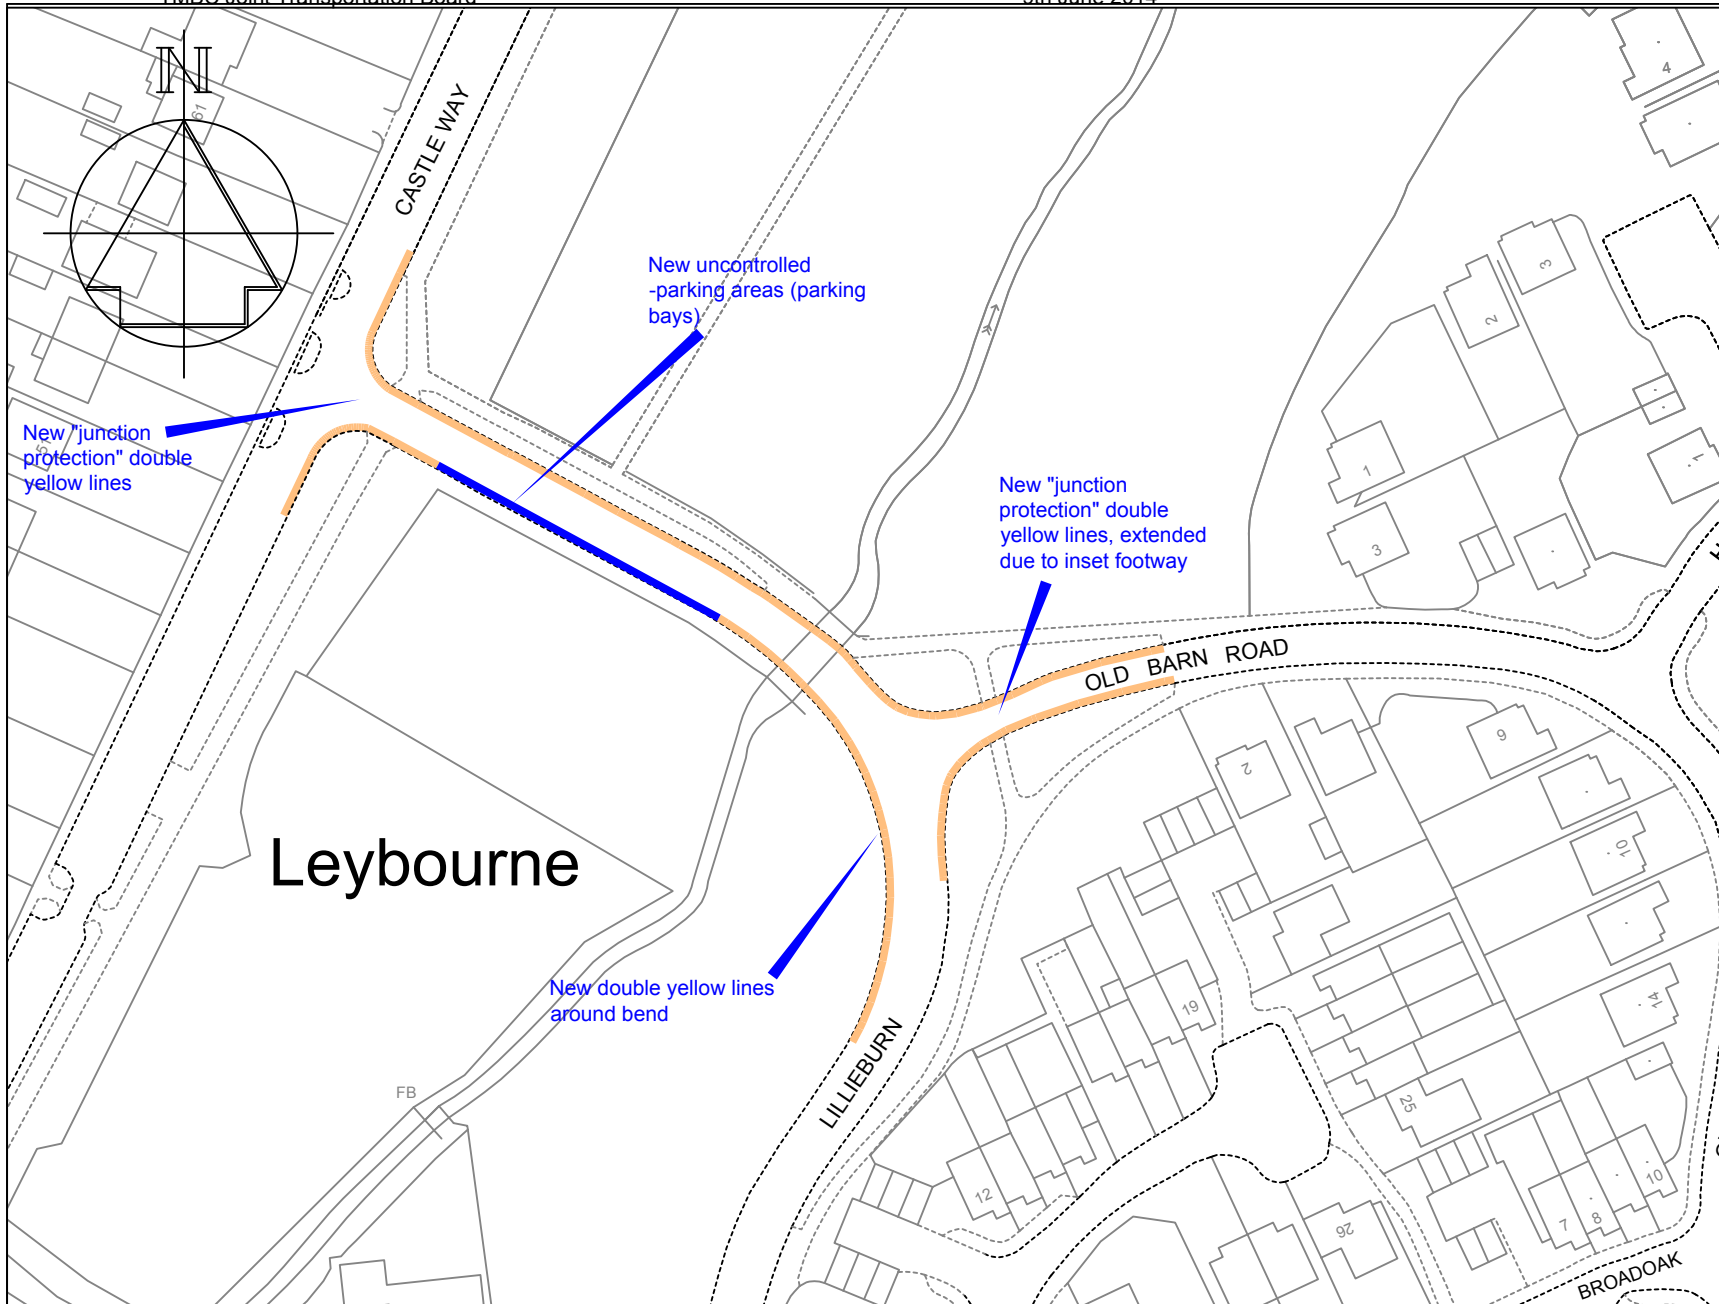Drawing Title  
**Changes to on-street**  
**Formal Consultation**



**Key**

-  Proposed 'No waiting at any time' (double yellow lines)
-  Proposed uncontrolled parking place (parking bay)

Rev	Change	Date
A	Bays on north side deleted and bays on south side extended	11/11/13


**TONBRIDGE & MALLING**  
BOROUGH COUNCIL  
PLANNING, TRANSPORT & LEISURE

**Chief Engineer**  
**Mike O'Brien** BSc(Hons) C Eng MICE  
Gibson Building  
Gibson Drive  
Kings Hill  
West Malling  
Kent ME19 4LZ  
Tel: 01732 844522 Fax: 01732 876317

Project Title  
**Parking Restrictions  
Leybourne  
Lillieburn**

Drawing Title  
**Changes to on-street  
Formal Consultation**

Drawn ACB	Checked	Date 16/9/13
Scale 1:1000		
<b>Drawing No. DD/564/20-3</b>		<b>Rev A</b>

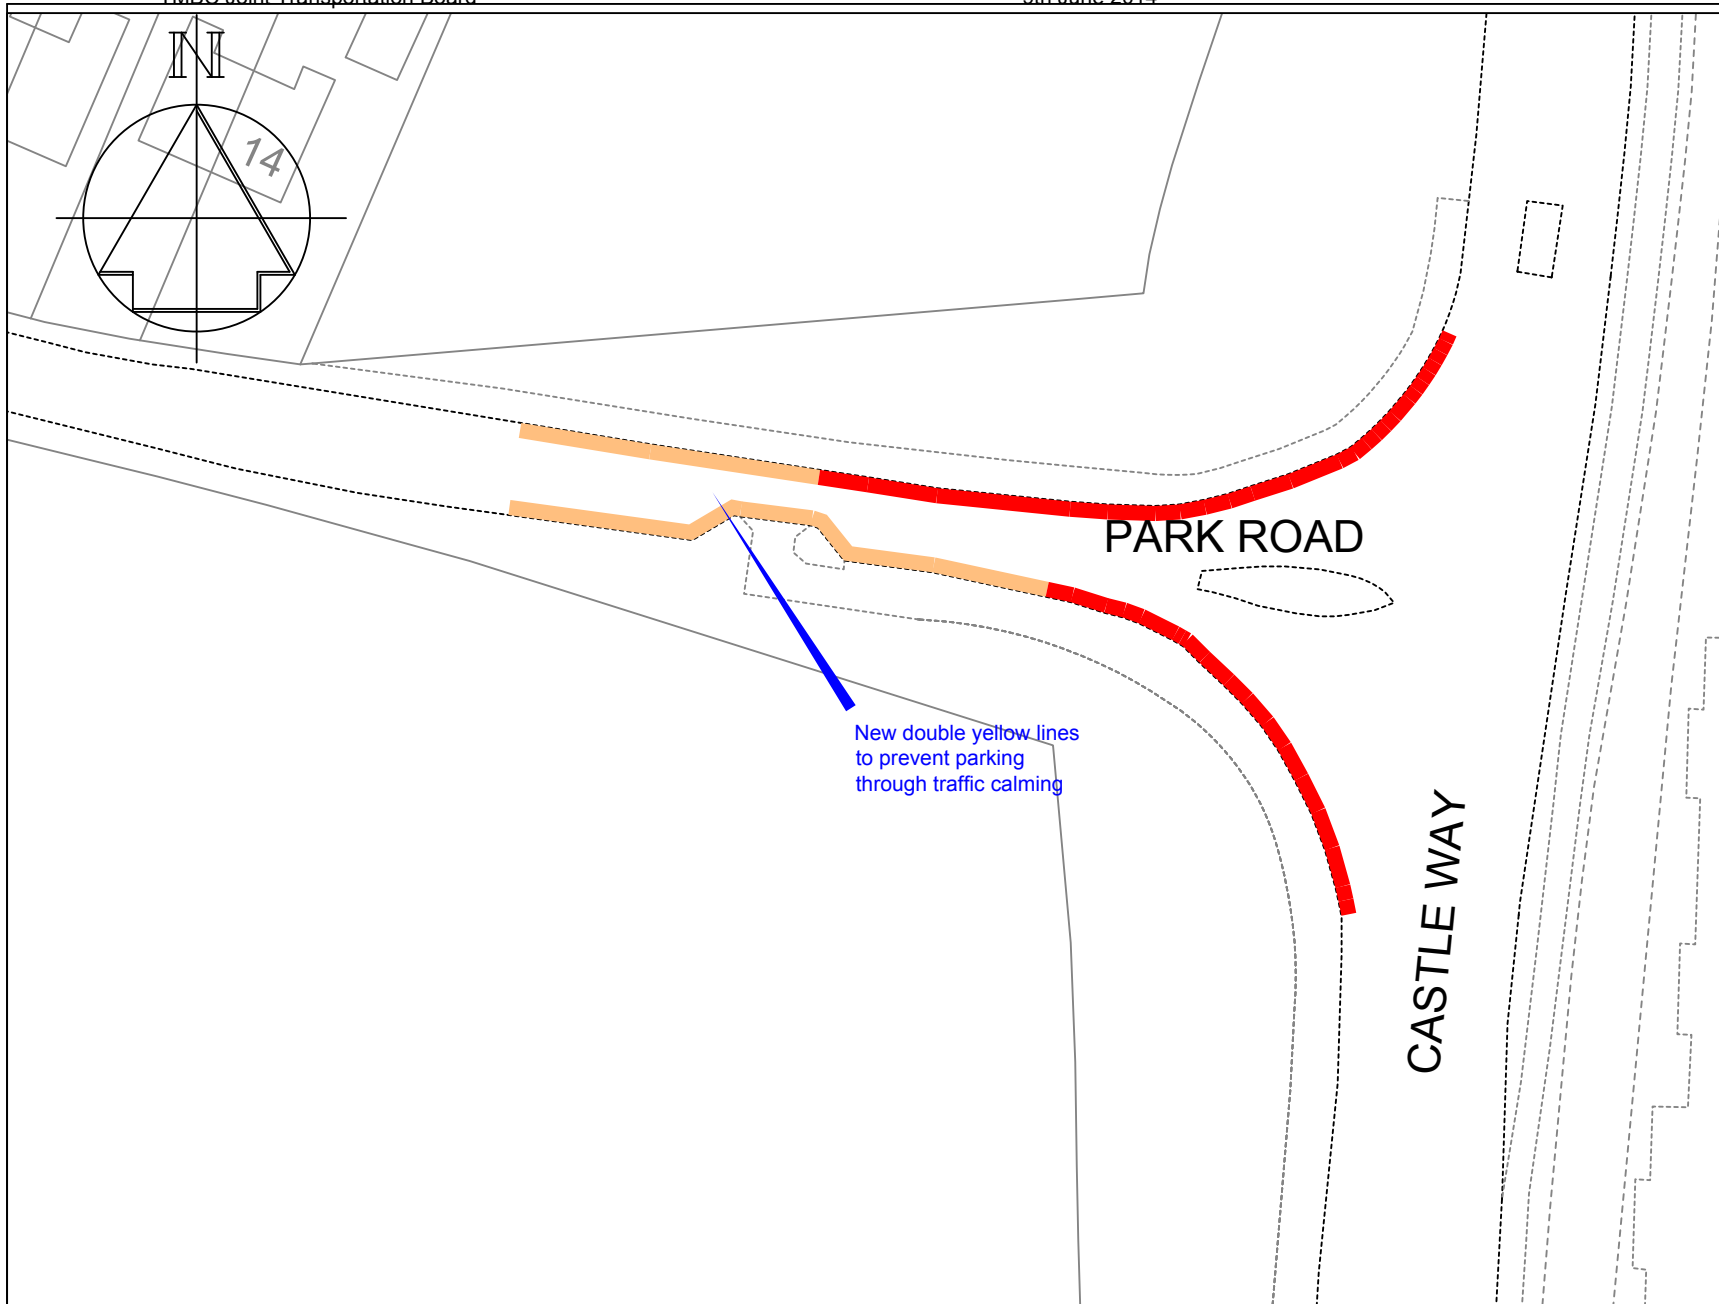

- Key**
- Existing 'No waiting at any time' (double yellow lines)
  - Proposed 'No waiting at any time' (double yellow lines)




PLANNING, TRANSPORT & LEISURE

**Chief Engineer**  
**Mike O'Brien** BSc(Hons) C Eng MICE  
 Gibson Building  
 Gibson Drive  
 Kings Hill  
 West Malling  
 Kent ME19 4LZ  
 Tel: 01732 844522 Fax: 01732 876317

Project Title  
**Parking Restrictions**  
 Leybourne  
 Park Road

Drawing Title  
**Changes to on-street**  
 Formal Consultation

Drawn ACB	Checked	Date 16/9/13
Scale 1:500		
Drawing No. <b>DD/564/21-1</b>		Rev

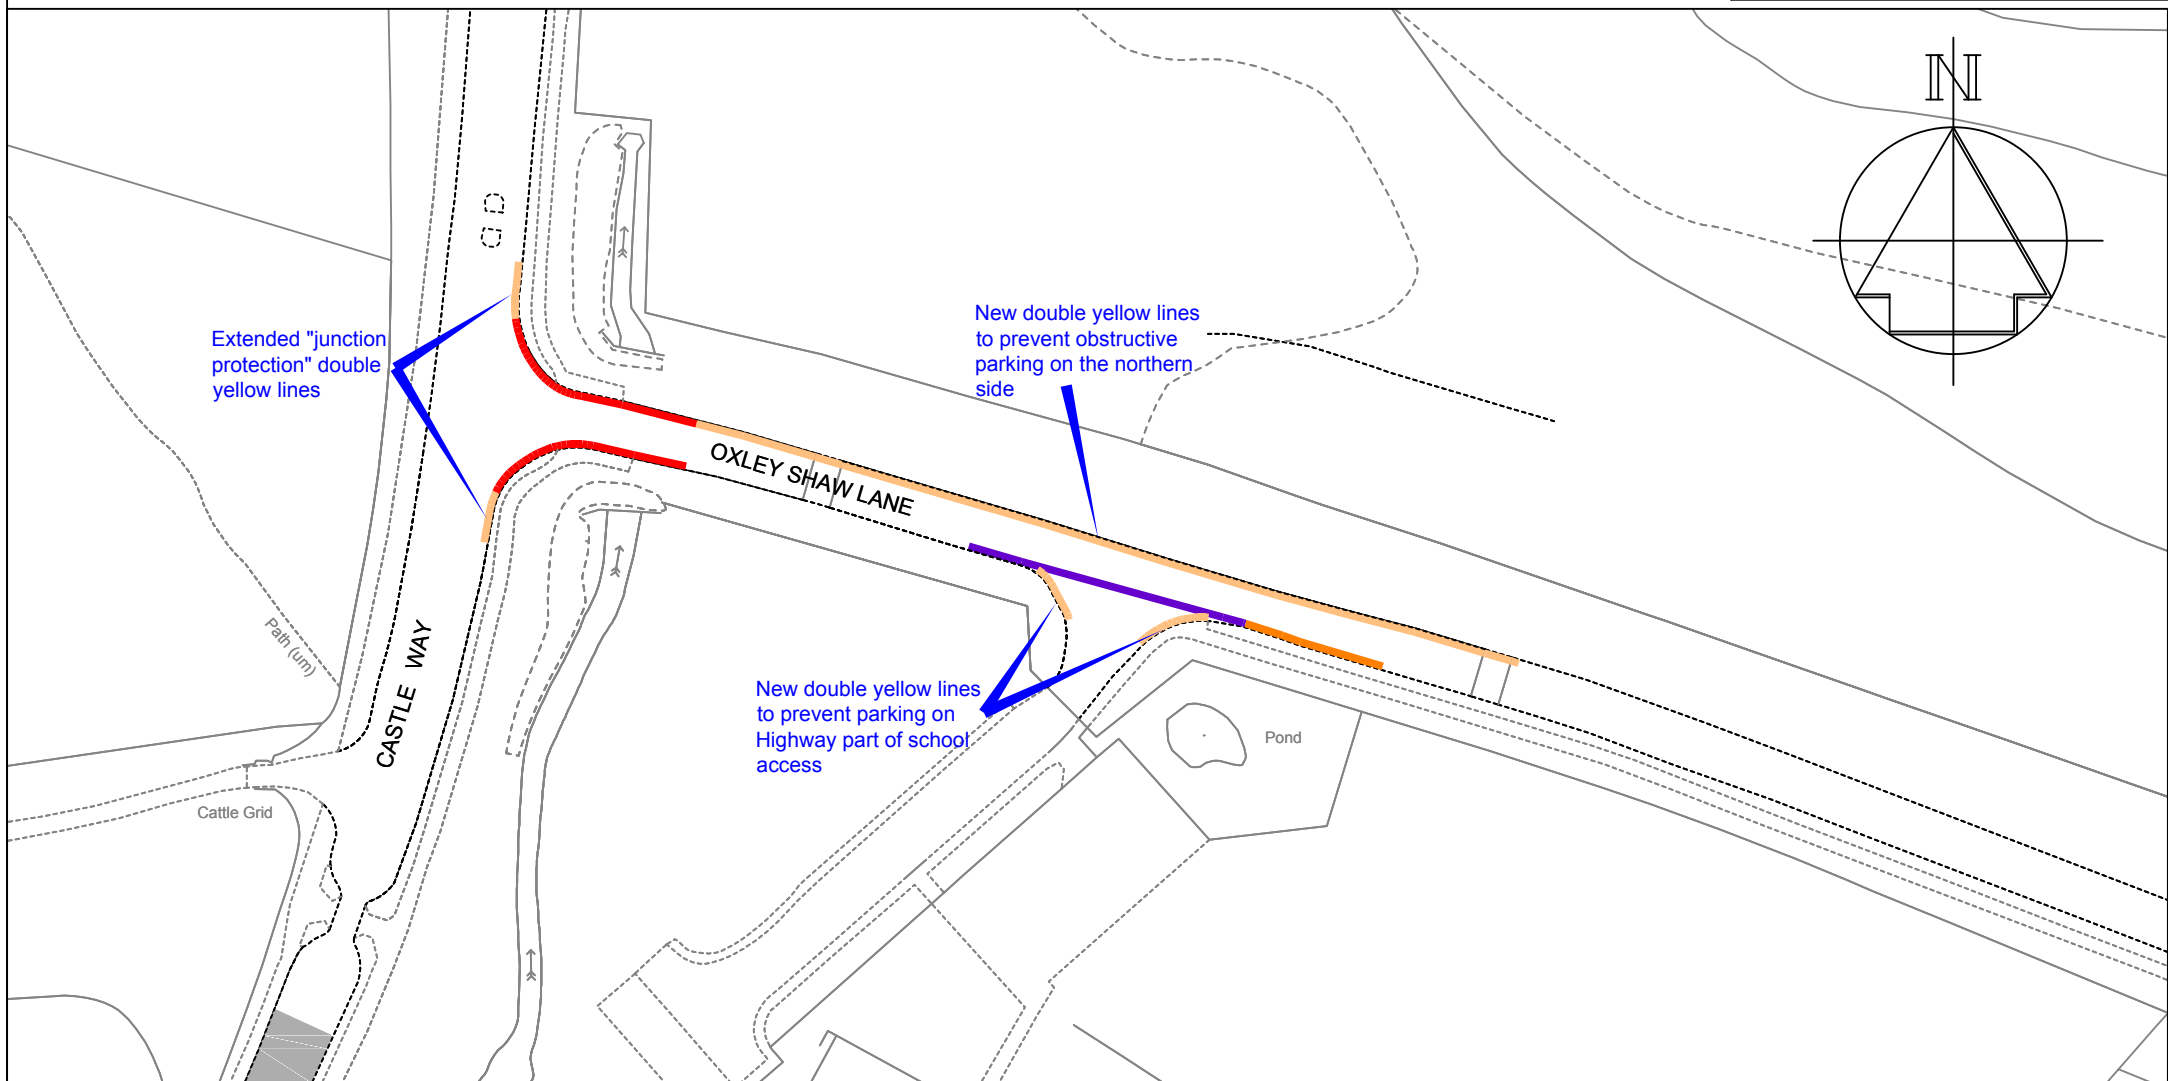

**Key**

- Existing 'No waiting at any time' (double yellow lines)
- Proposed 'No waiting at any time' (double yellow lines)
- Existing 'School Keep Clear' zig-zag yellow markings
- Existing bus stop clearway




PLANNING, TRANSPORT & LEISURE

**Chief Engineer**  
**Mike O'Brien** BSc(Hons) C Eng MICE  
 Gibson Building  
 Gibson Drive  
 Kings Hill  
 West Malling  
 Kent ME19 4LZ  
 Tel: 01732 844522 Fax: 01732 876317

Project Title  
**Parking Restrictions**  
**Leybourne**  
**Oxley Shaw Lane**

Drawing Title  
**Changes to on-street**  
**Formal Consultation**

Drawn ACB	Checked	Date 16/9/13
Scale 1:1000		Rev
Drawing No. <b>DD/564/21-2</b>		

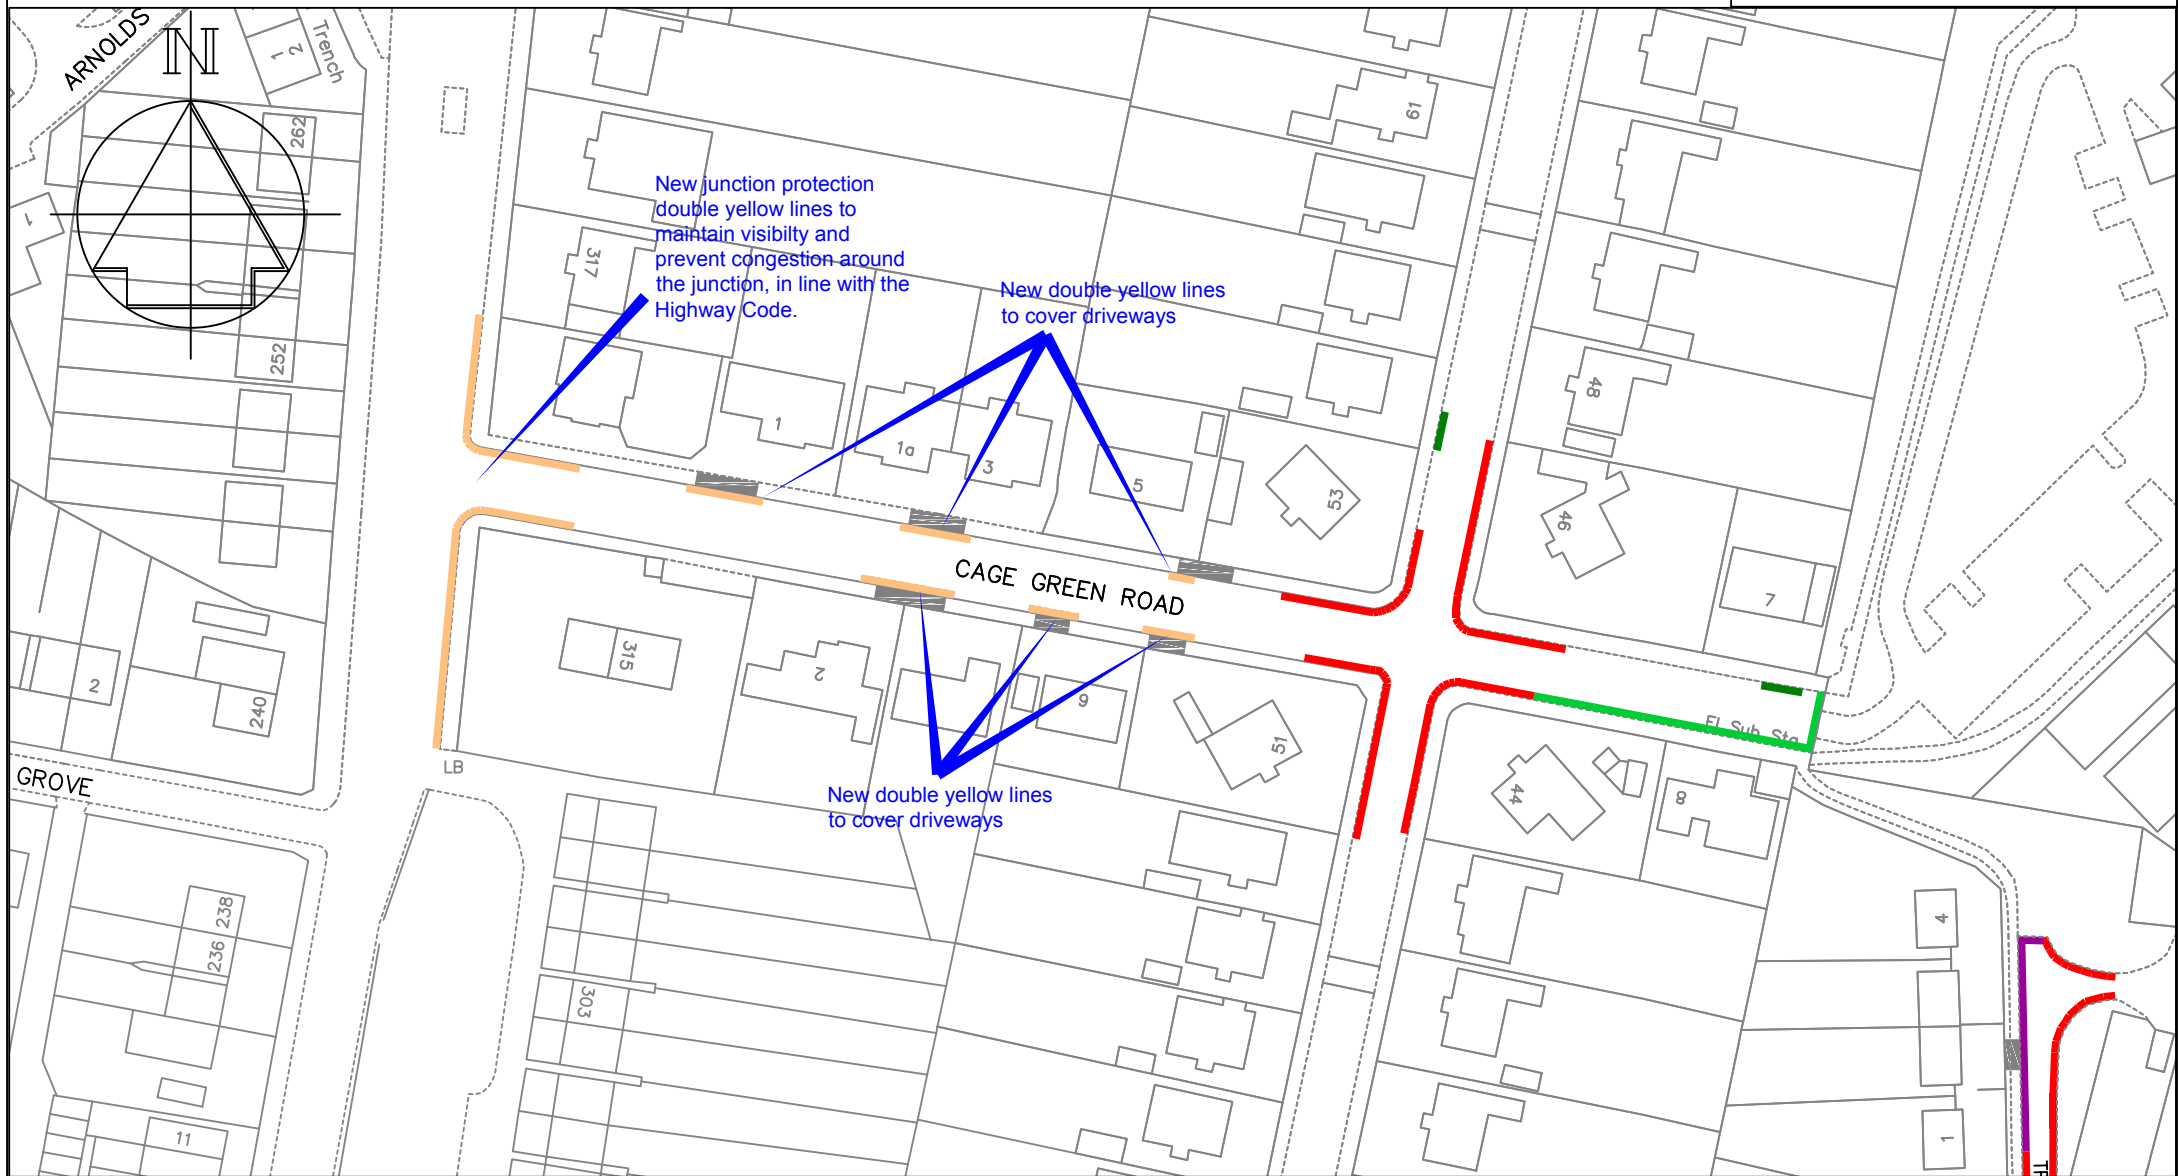

**Key**

- Existing 'No waiting at any time' (double yellow lines)
- Proposed 'No waiting at any time' (double yellow lines)
- Existing white access protection line
- Existing driveway
- Existing "School Keep Clear", Mon-Fri, 8am-4pm

Rev	Change	Date
A	Double yellow lines altered resident comments	12/11/13




**Chief Engineer**  
**Mike O'Brien** BSc(Hons) C Eng MICE  
 Gibson Building  
 Gibson Drive  
 Kings Hill  
 West Malling  
 Kent ME19 4LZ  
 Tel: 01732 844522 Fax: 01732 876317

Project Title  
**Parking Plan - Phase 7**  
 Tonbridge  
 Cage Green Road

Drawing Title  
**Changes to on-street**  
**Parking Restrictions**  
**Formal Consultation**

Drawn ACB	Checked	Date
Scale 1:1000 @ A4		
Drawing No. <b>DD/564/22</b>		Rev <b>A</b>

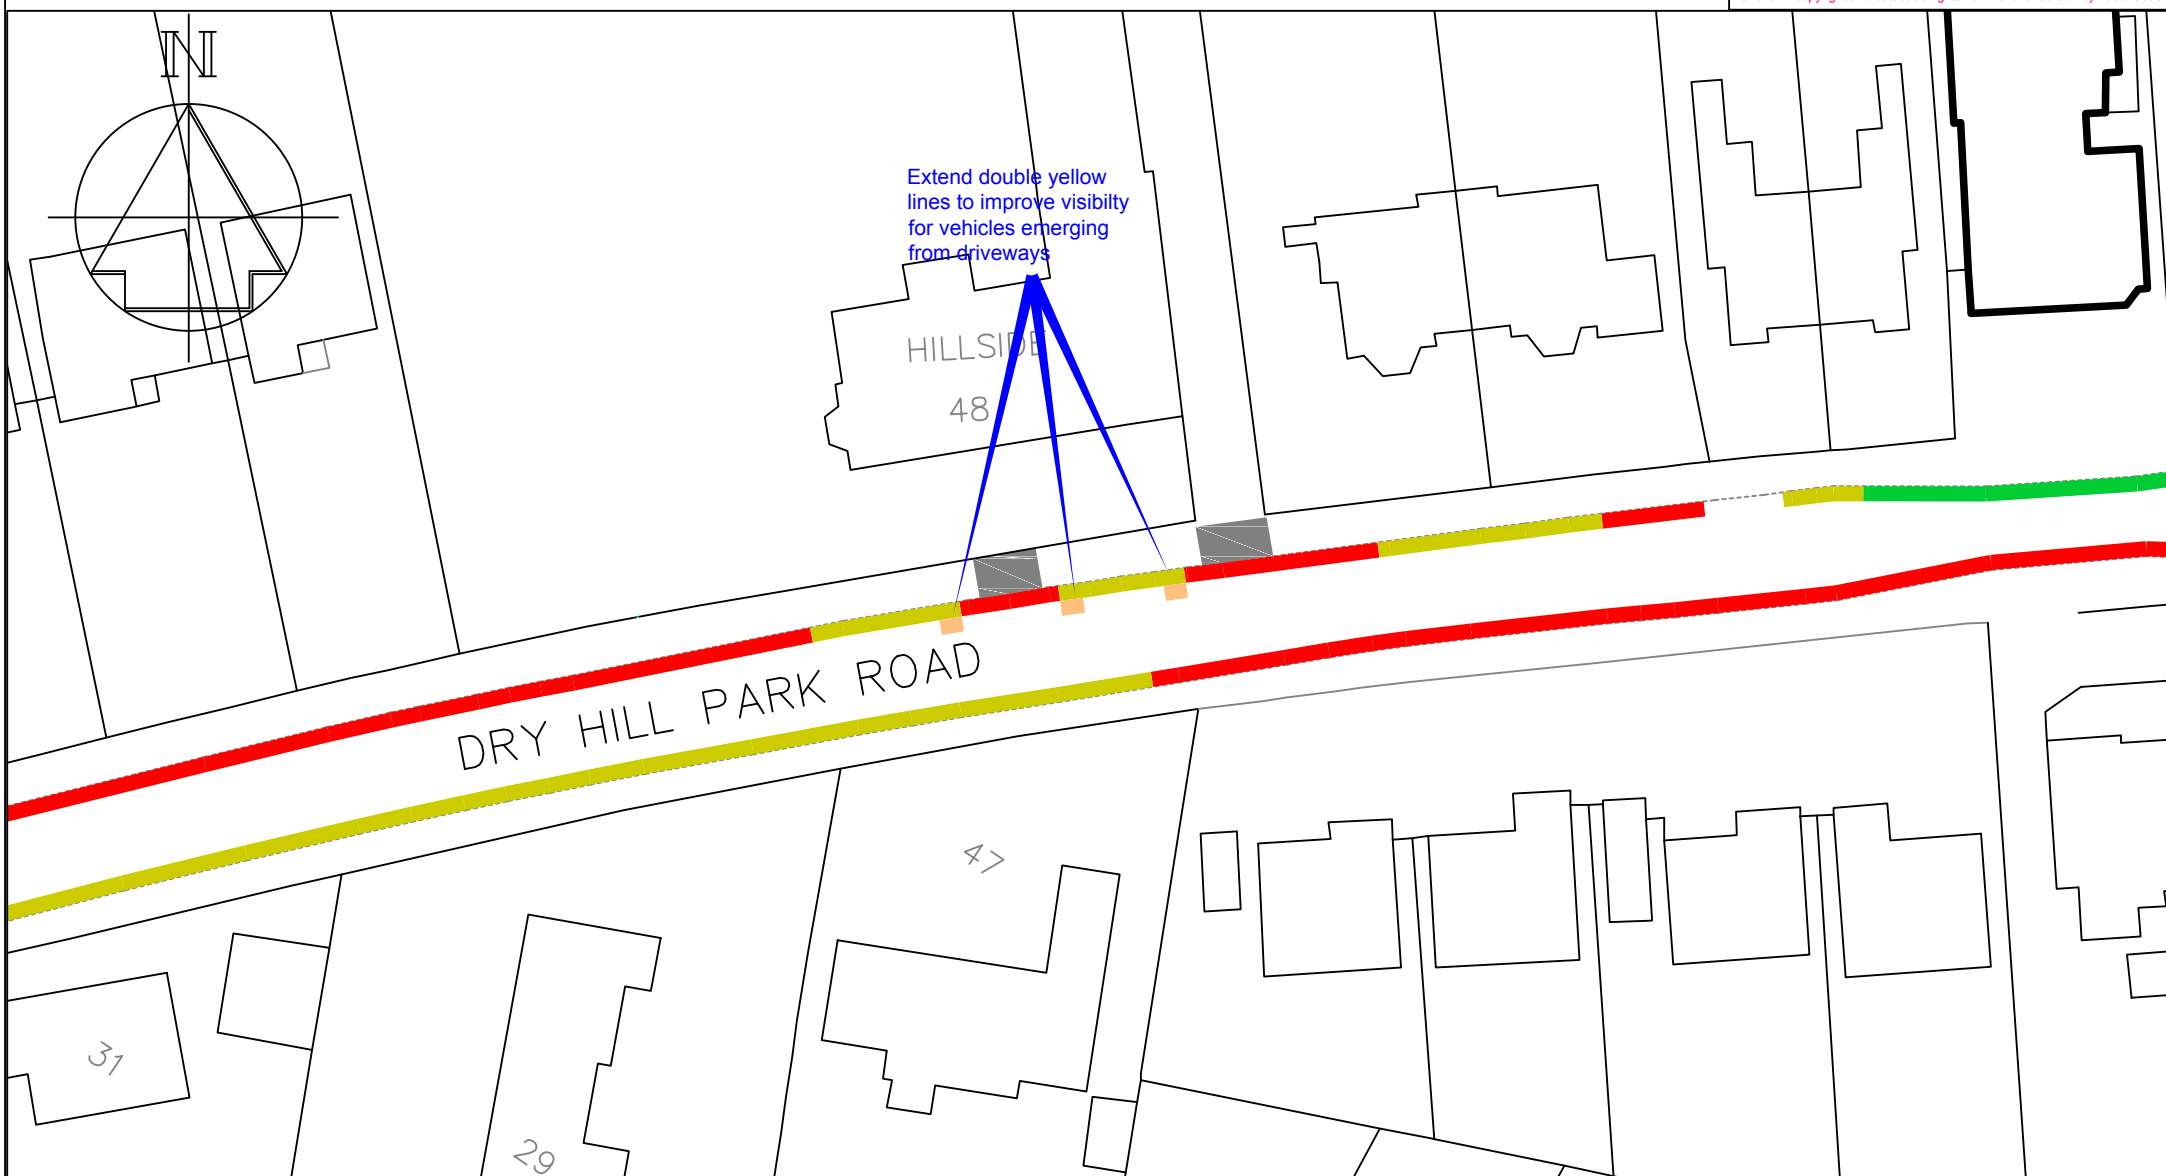

**Key**

- Existing 'No waiting at any time' (double yellow lines)
- Proposed 'No waiting at any time' (double yellow lines)
- Existing driveway
- Existing "School Keep Clear"
- Existing limited waiting, Mon-Fri, 8-6, 4hr/4hr and Area K permits




PLANNING, TRANSPORT & LEISURE

**Chief Engineer**  
**Mike O'Brien** BSc(Hons) C Eng MICE  
 Gibson Building  
 Gibson Drive  
 Kings Hill  
 West Malling  
 Kent ME19 4LZ  
 Tel: 01732 844522 Fax: 01732 876317

Project Title  
**Parking Plan - Phase 7**  
**Tonbridge**  
**Dry Hill Park Road**

Drawing Title  
**Changes to on-street**  
**Parking Restrictions**  
**Formal Consultation**

Drawn ACB	Checked	Date
Scale 1:500 @ A4		
Drawing No. <b>DD/564/23</b>		Rev

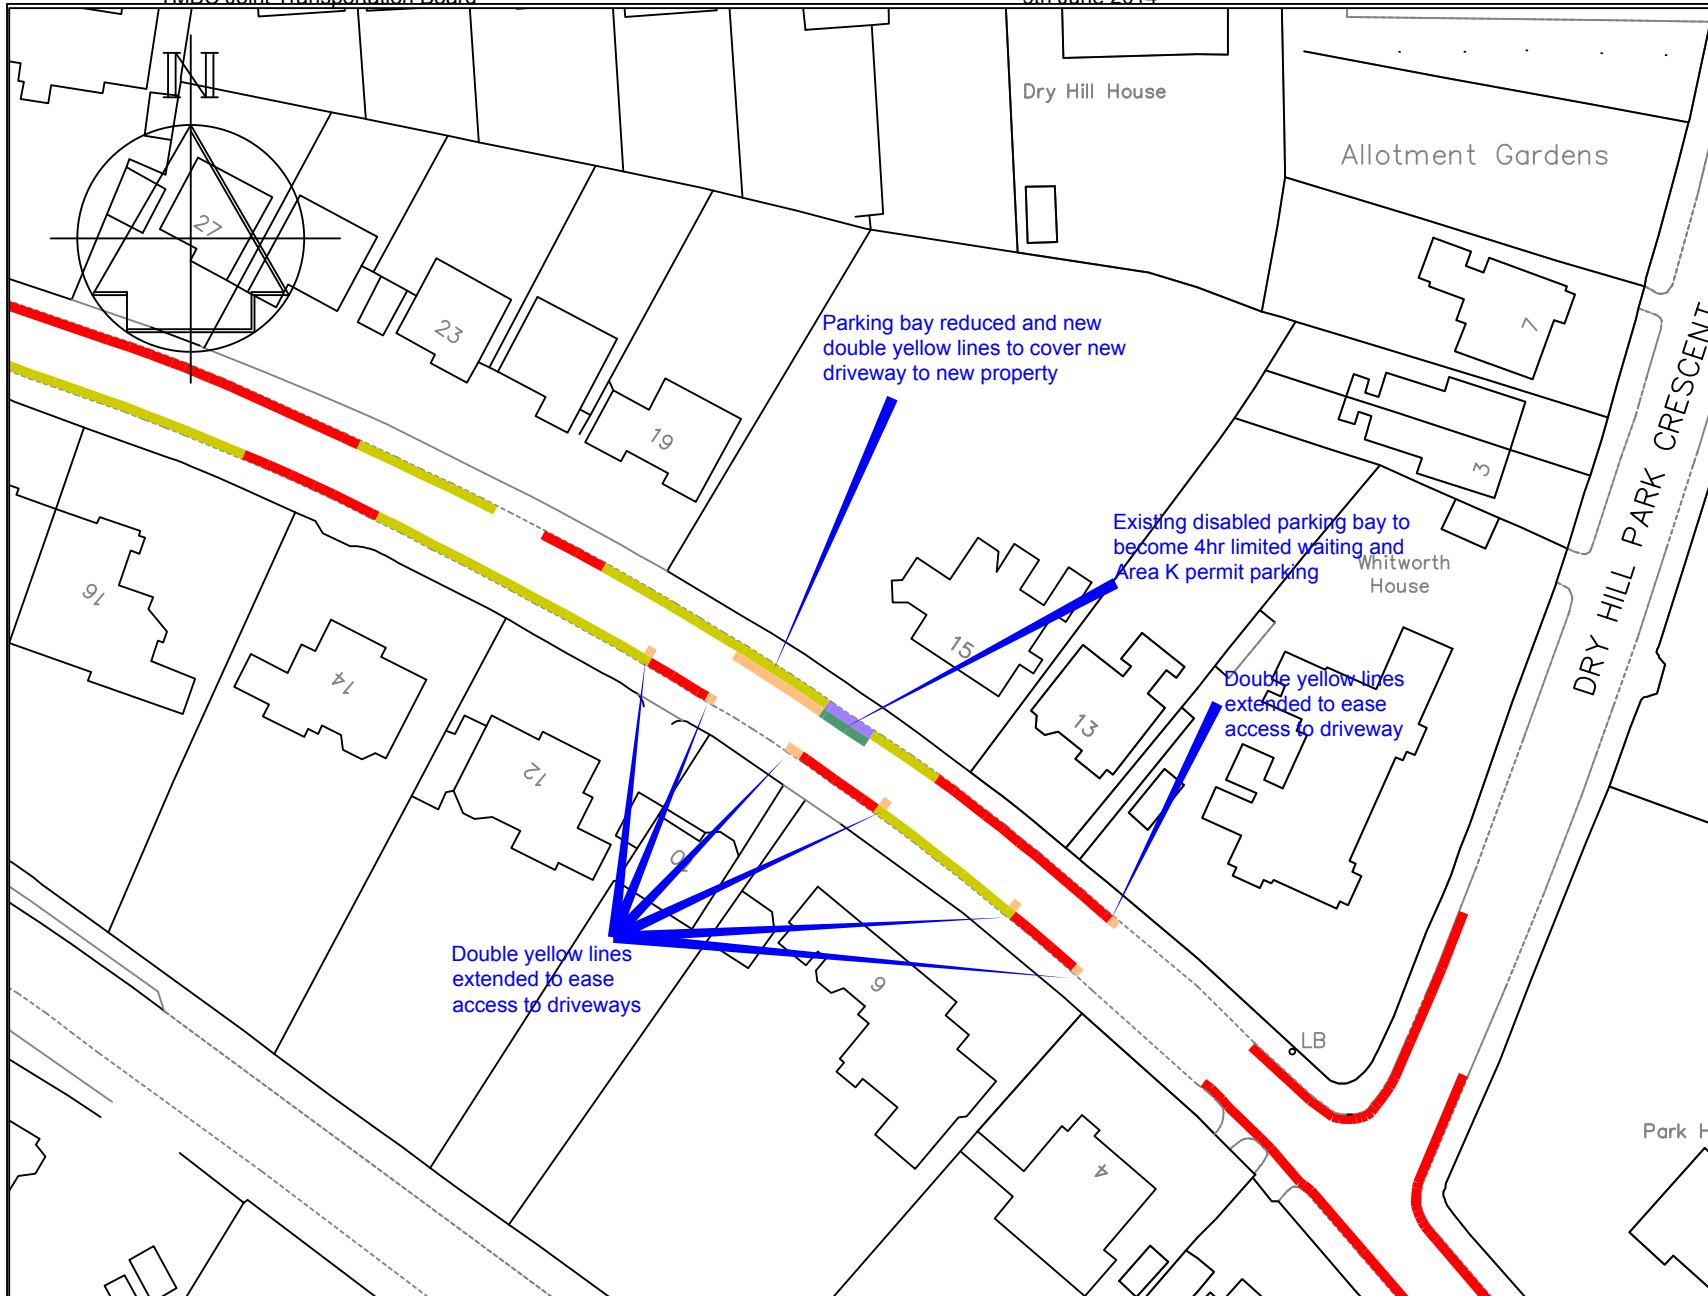

- Key**
- Existing 'No waiting at any time' (double yellow lines)
  - Existing 'No waiting at any time' (double yellow lines)
  - Existing Limited waiting (parking bays), Mon-Fri, 8am-6pm, 4hour, no return 4hour and Area K permits
  - Proposed 'No waiting at any time' (double yellow lines)
  - Proposed Limited waiting (parking bays), Mon-Fri, 8am-6pm, 4hour, no return 4hour and Area K permits

Rev	Change	Date
A	Double yellow lines slightly extended following resident comments	12/11/13


**TONBRIDGE & MALLING**  
BOROUGH COUNCIL  
PLANNING, TRANSPORT & LEISURE

**Chief Engineer**  
**Mike O'Brien** BSc(Hons) C Eng MICE  
Gibson Building  
Gibson Drive  
Kings Hill  
West Malling  
Kent ME19 4LZ  
Tel: 01732 844522 Fax: 01732 876317

Project Title  
**Parking Plan - Phase 7**  
Tonbridge  
Dry Hill Road

Drawing Title  
**Changes to on-street**  
**Parking Restrictions**  
**Formal Consultation**

Drawn ACB	Checked	Date
Scale 1:1000 @ A4		
<b>Drawing No.</b> <b>DD/564/24</b>		<b>Rev</b> <b>A</b>

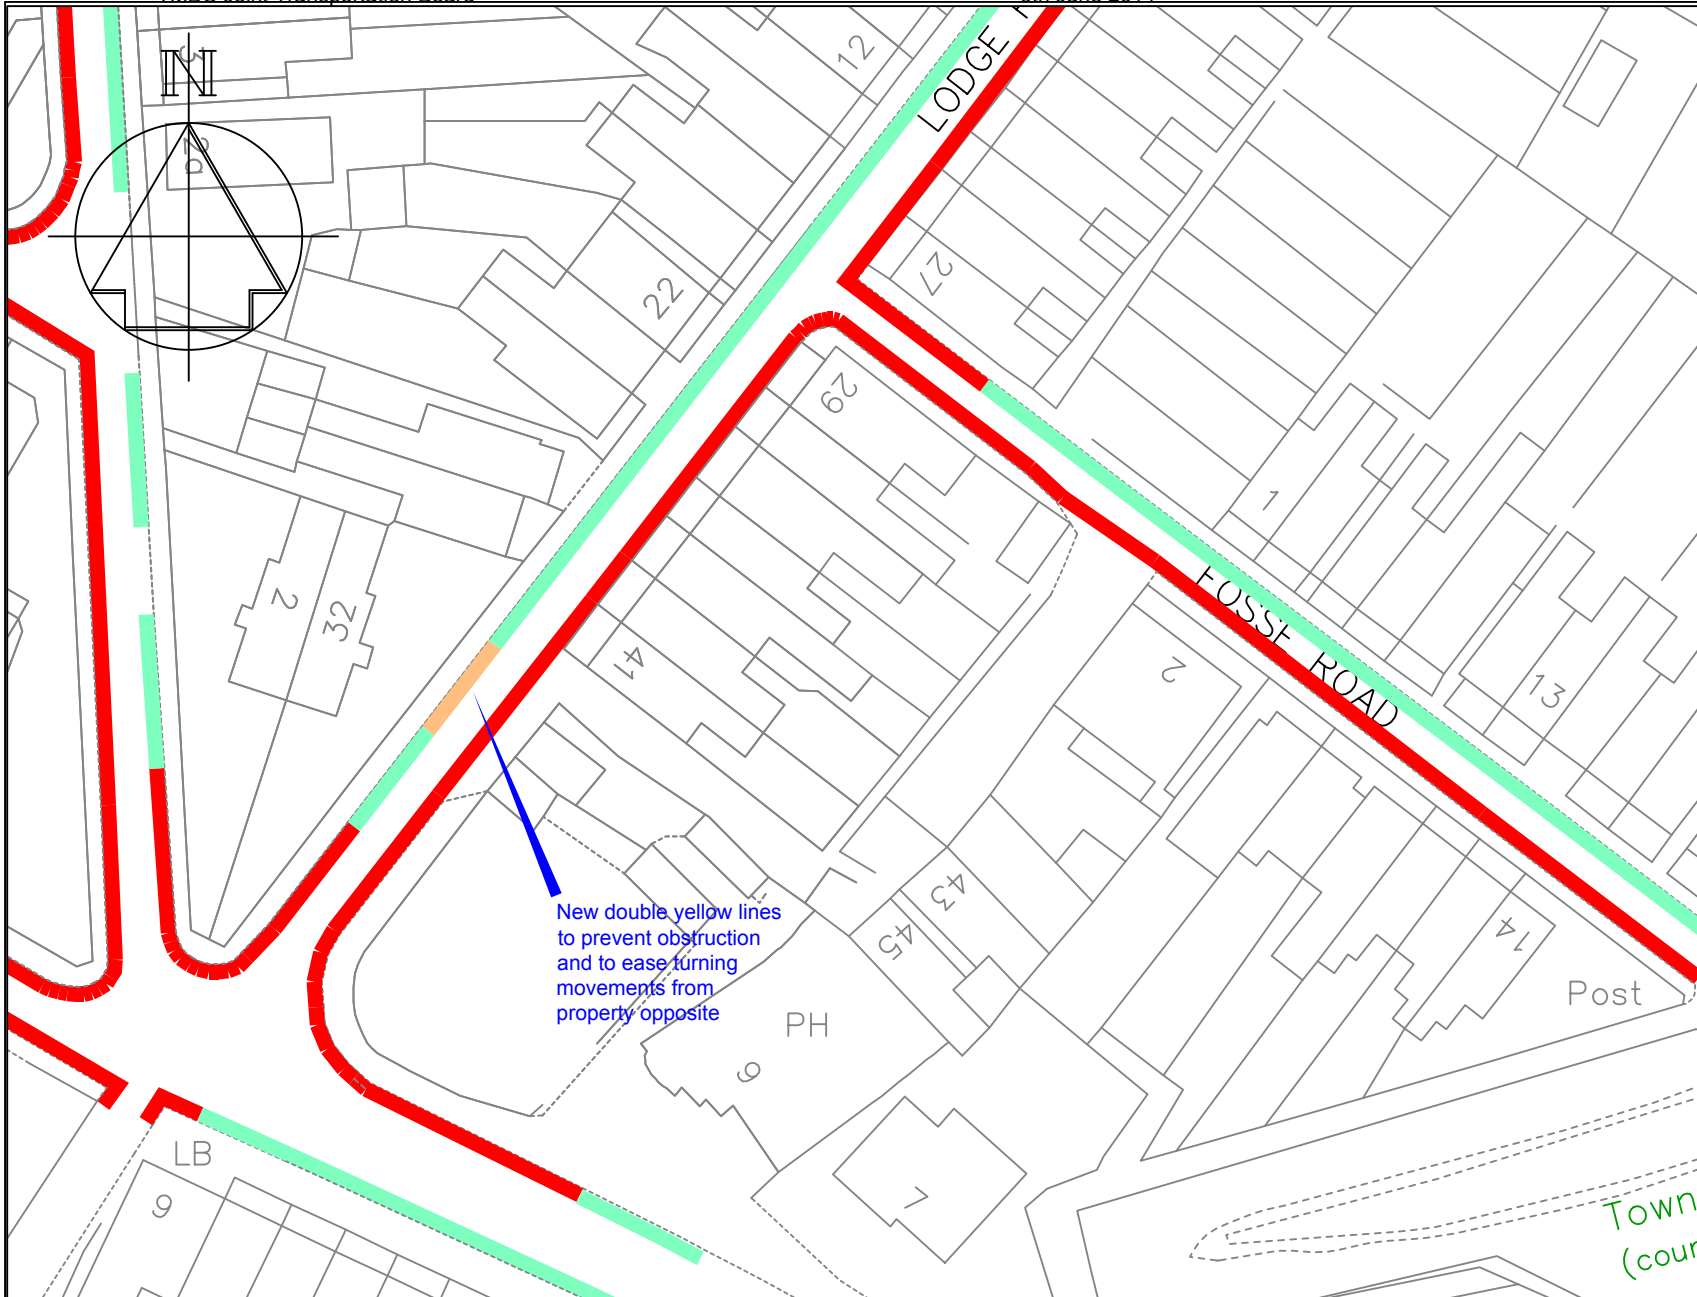

**Key**

- Existing 'No waiting at any time' (double yellow lines)
- Proposed 'No waiting at any time' (double yellow lines)
- Existing Area J permit parking bays



PLANNING, TRANSPORT & LEISURE


**Chief Engineer**  
**Mike O'Brien** BSc(Hons) C Eng MICE  
 Gibson Building  
 Gibson Drive  
 Kings Hill  
 West Malling  
 Kent ME19 4LZ  
 Tel: 01732 844522 Fax: 01732 876317

Project Title  
**Parking Plan - Phase 7**  
**Tonbridge**  
**Lodge Road**

Drawing Title  
**Changes to on-street**  
**Parking Restrictions**  
**Formal Consultation**

Drawn ACB	Checked	Date
Scale 1 : 500 @ A4		
Drawing No. <b>DD/564/43</b>		Rev



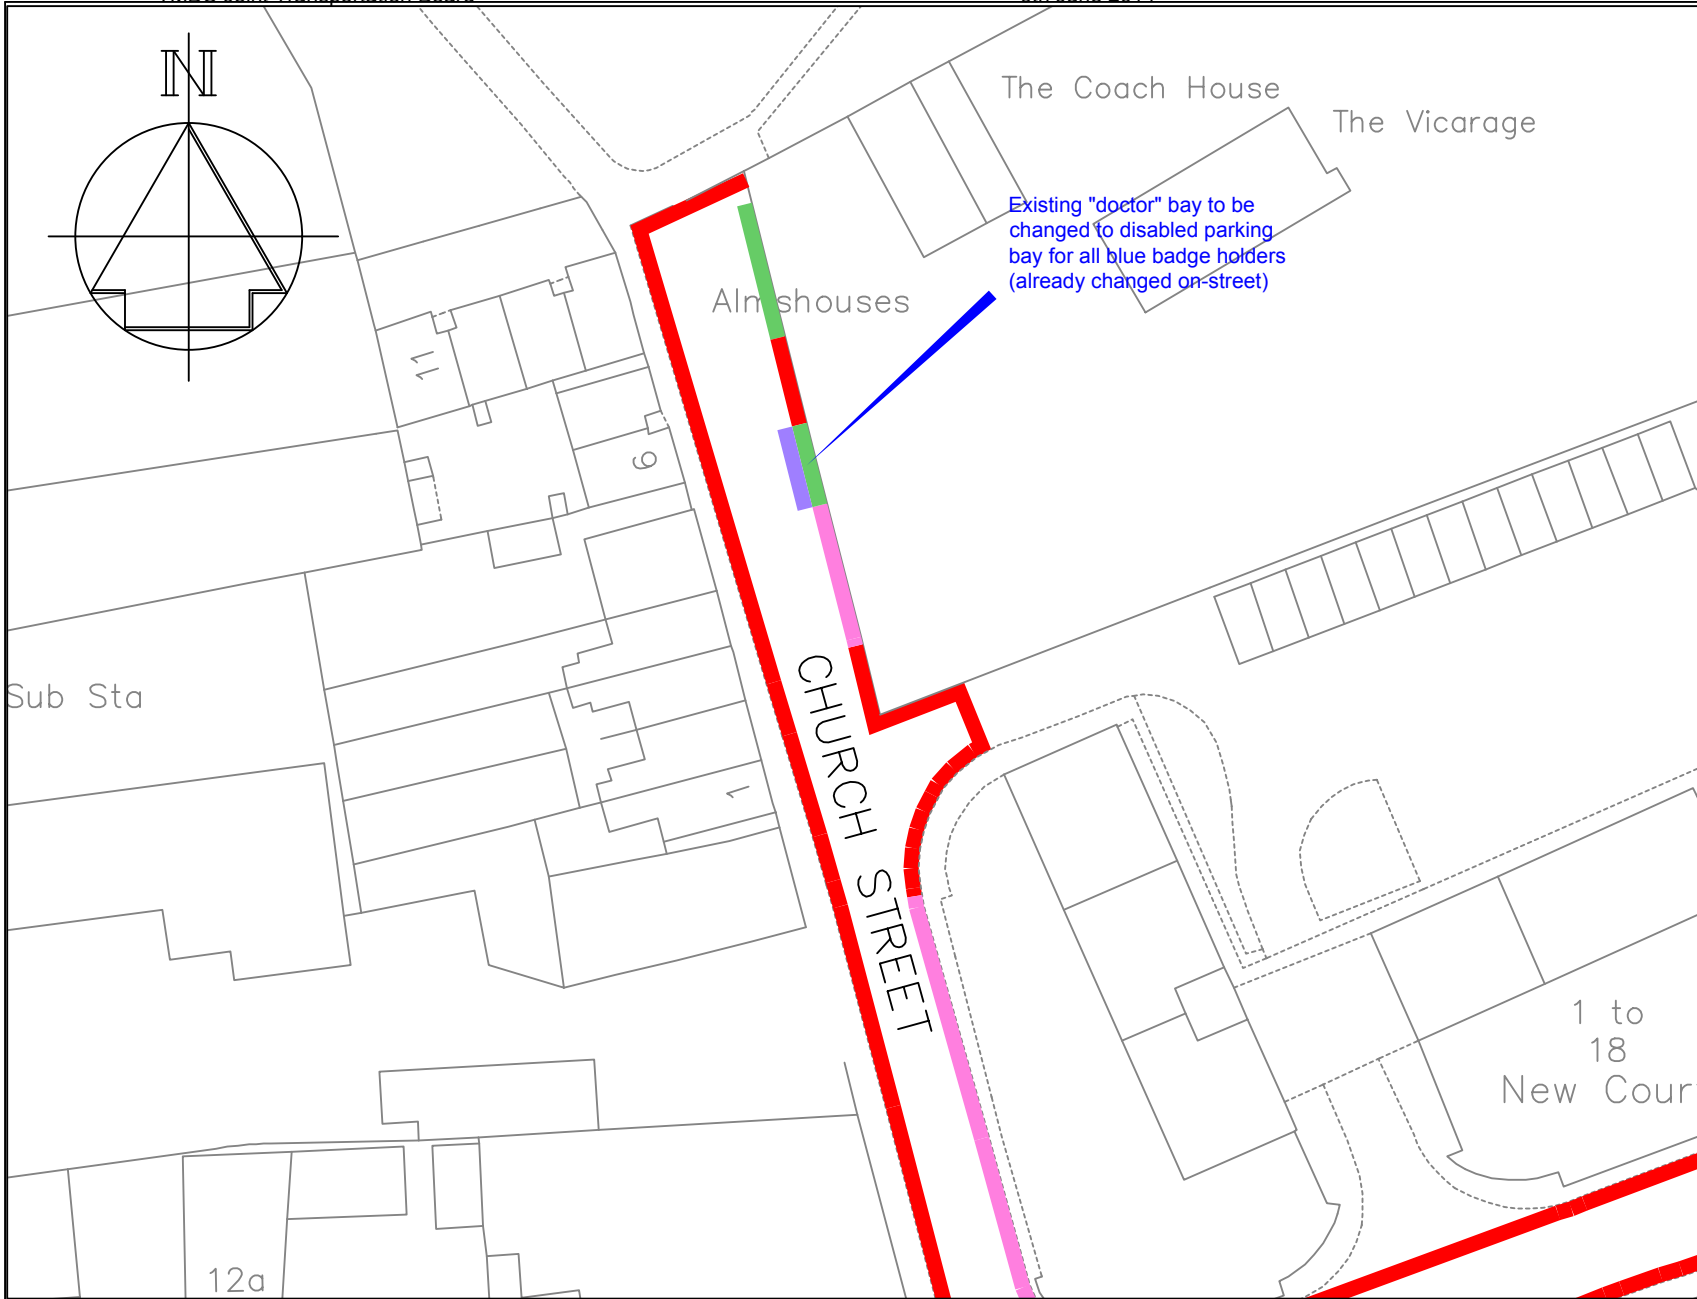

- Key**
- Existing 'No waiting at any time' (double yellow lines)
  - Proposed disabled persons parking bay (already installed)
  - Existing "Doctor" permit holders only parking bay, Mon-Fri, 8.30-5.30
  - Existing Permit holders only parking bay, Mon-Sat, 8-9 and 2-3, Area L




PLANNING, TRANSPORT & LEISURE

**Chief Engineer**  
**Mike O'Brien** BSc(Hons) C Eng MICE  
 Gibson Building  
 Gibson Drive  
 Kings Hill  
 West Malling  
 Kent ME19 4LZ  
 Tel: 01732 844522 Fax: 01732 876317

Project Title  
**Parking Plan - Phase 7**  
 Tonbridge  
 Church Street

Drawing Title  
**Changes to on-street**  
**Parking Restrictions**  
**Formal Consultation**

Drawn ACB	Checked	Date
Scale 1 : 500 @ A4		
Drawing No. <b>DD/564/44</b>		Rev

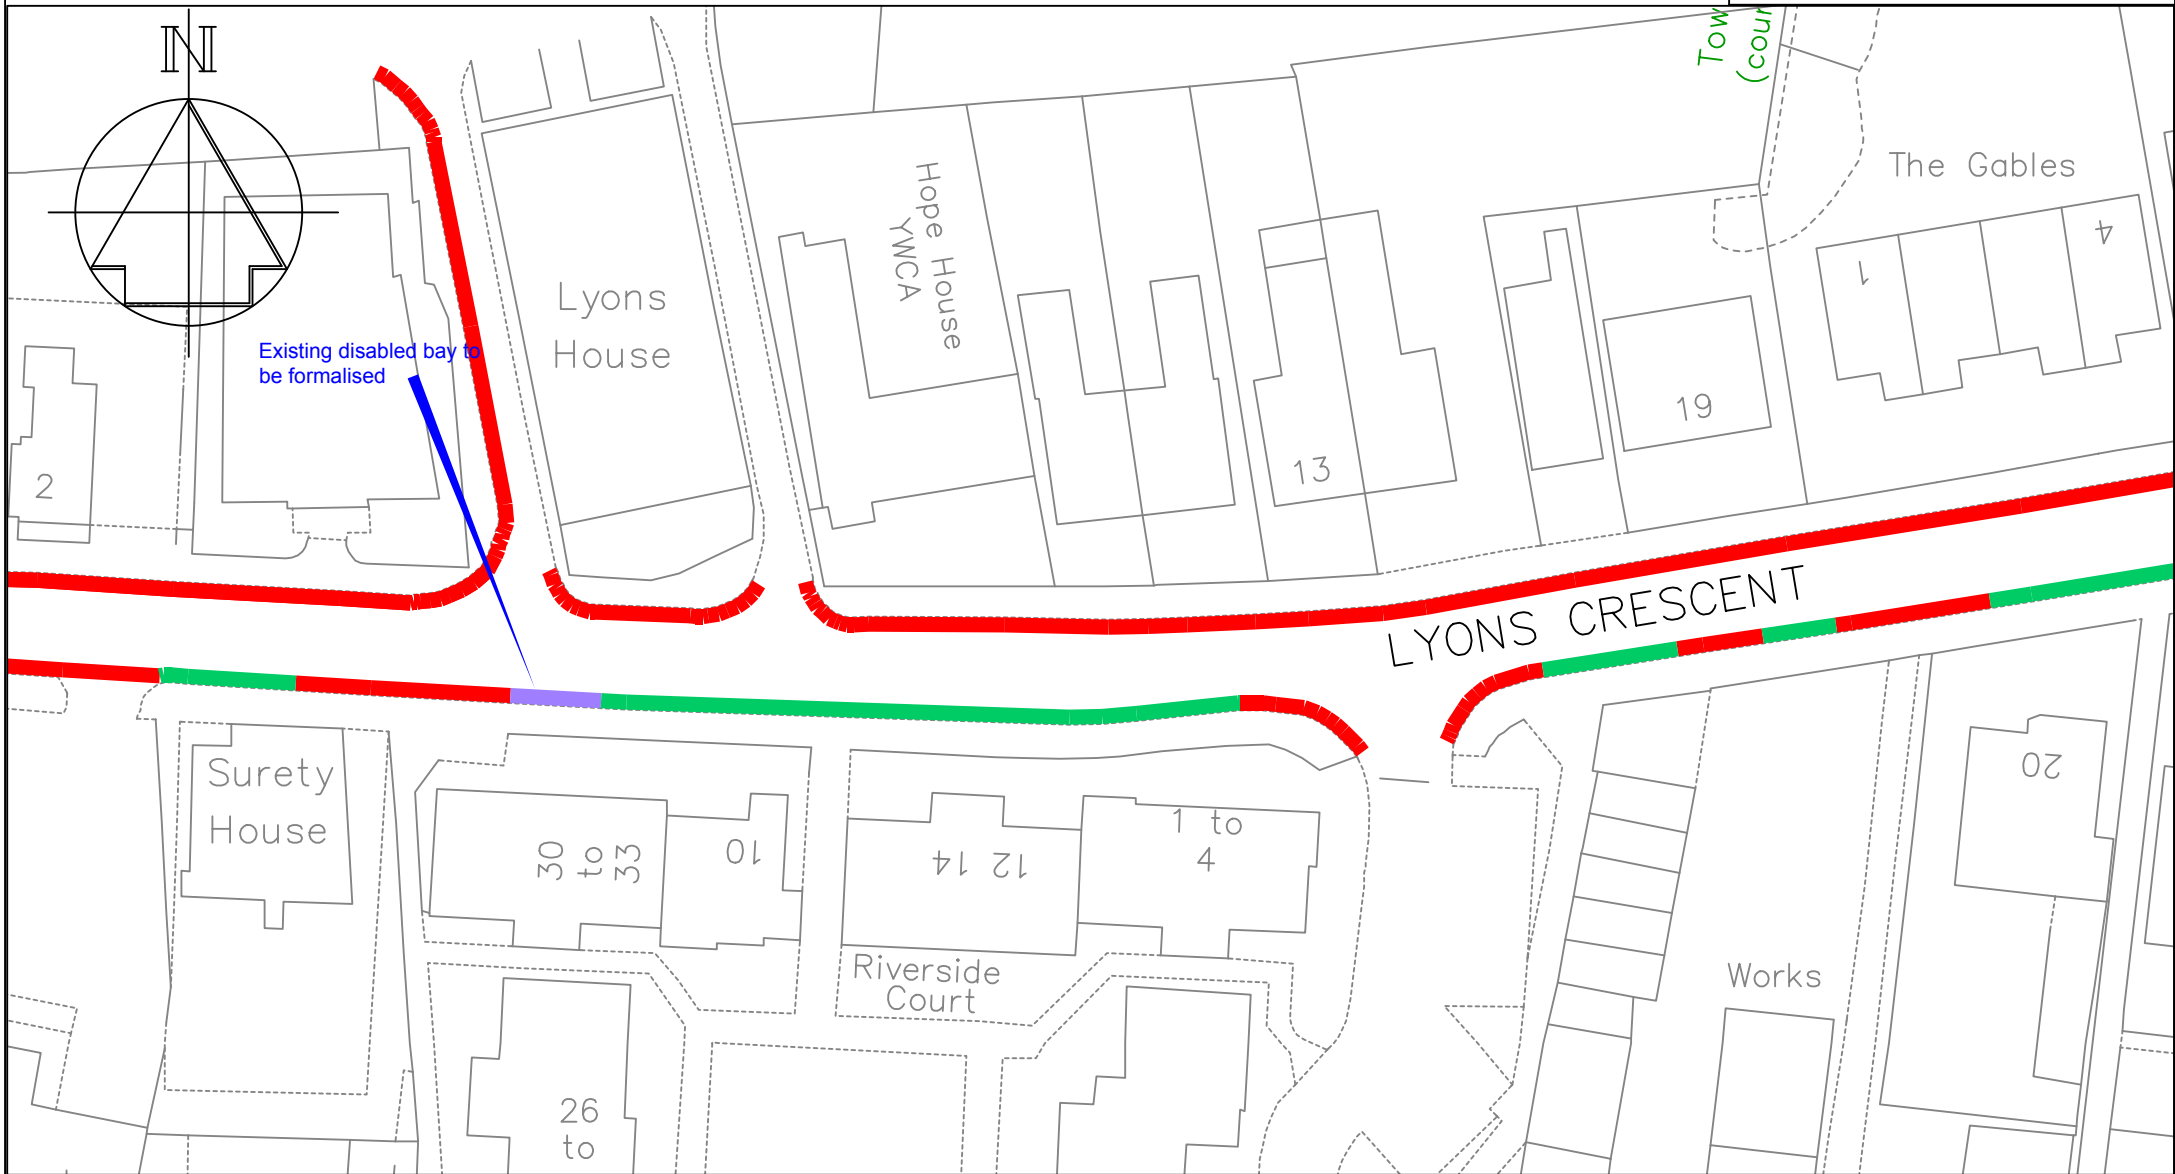

**Key**

- Existing 'No waiting at any time' (double yellow lines)
- Existing disabled bay to be formalised
- Existing limited waiting Mon-Sat, 8-6, 2hr no return 2 hr and Area L permits




PLANNING, TRANSPORT & LEISURE

**Chief Engineer**  
**Mike O'Brien** BSc(Hons) C Eng MICE  
 Gibson Building  
 Gibson Drive  
 Kings Hill  
 West Malling  
 Kent ME19 4LZ  
 Tel: 01732 844522 Fax: 01732 876317

Project Title  
**Parking Plan - Phase 7**  
 Tonbridge  
 Lyons Crescent

Drawing Title  
**Changes to on-street**  
**Parking Restrictions**  
**Formal Consultation**

Drawn ACB	Checked	Date
Scale 1:1000 @ A4		
Drawing No. <b>DD/564/25</b>		Rev

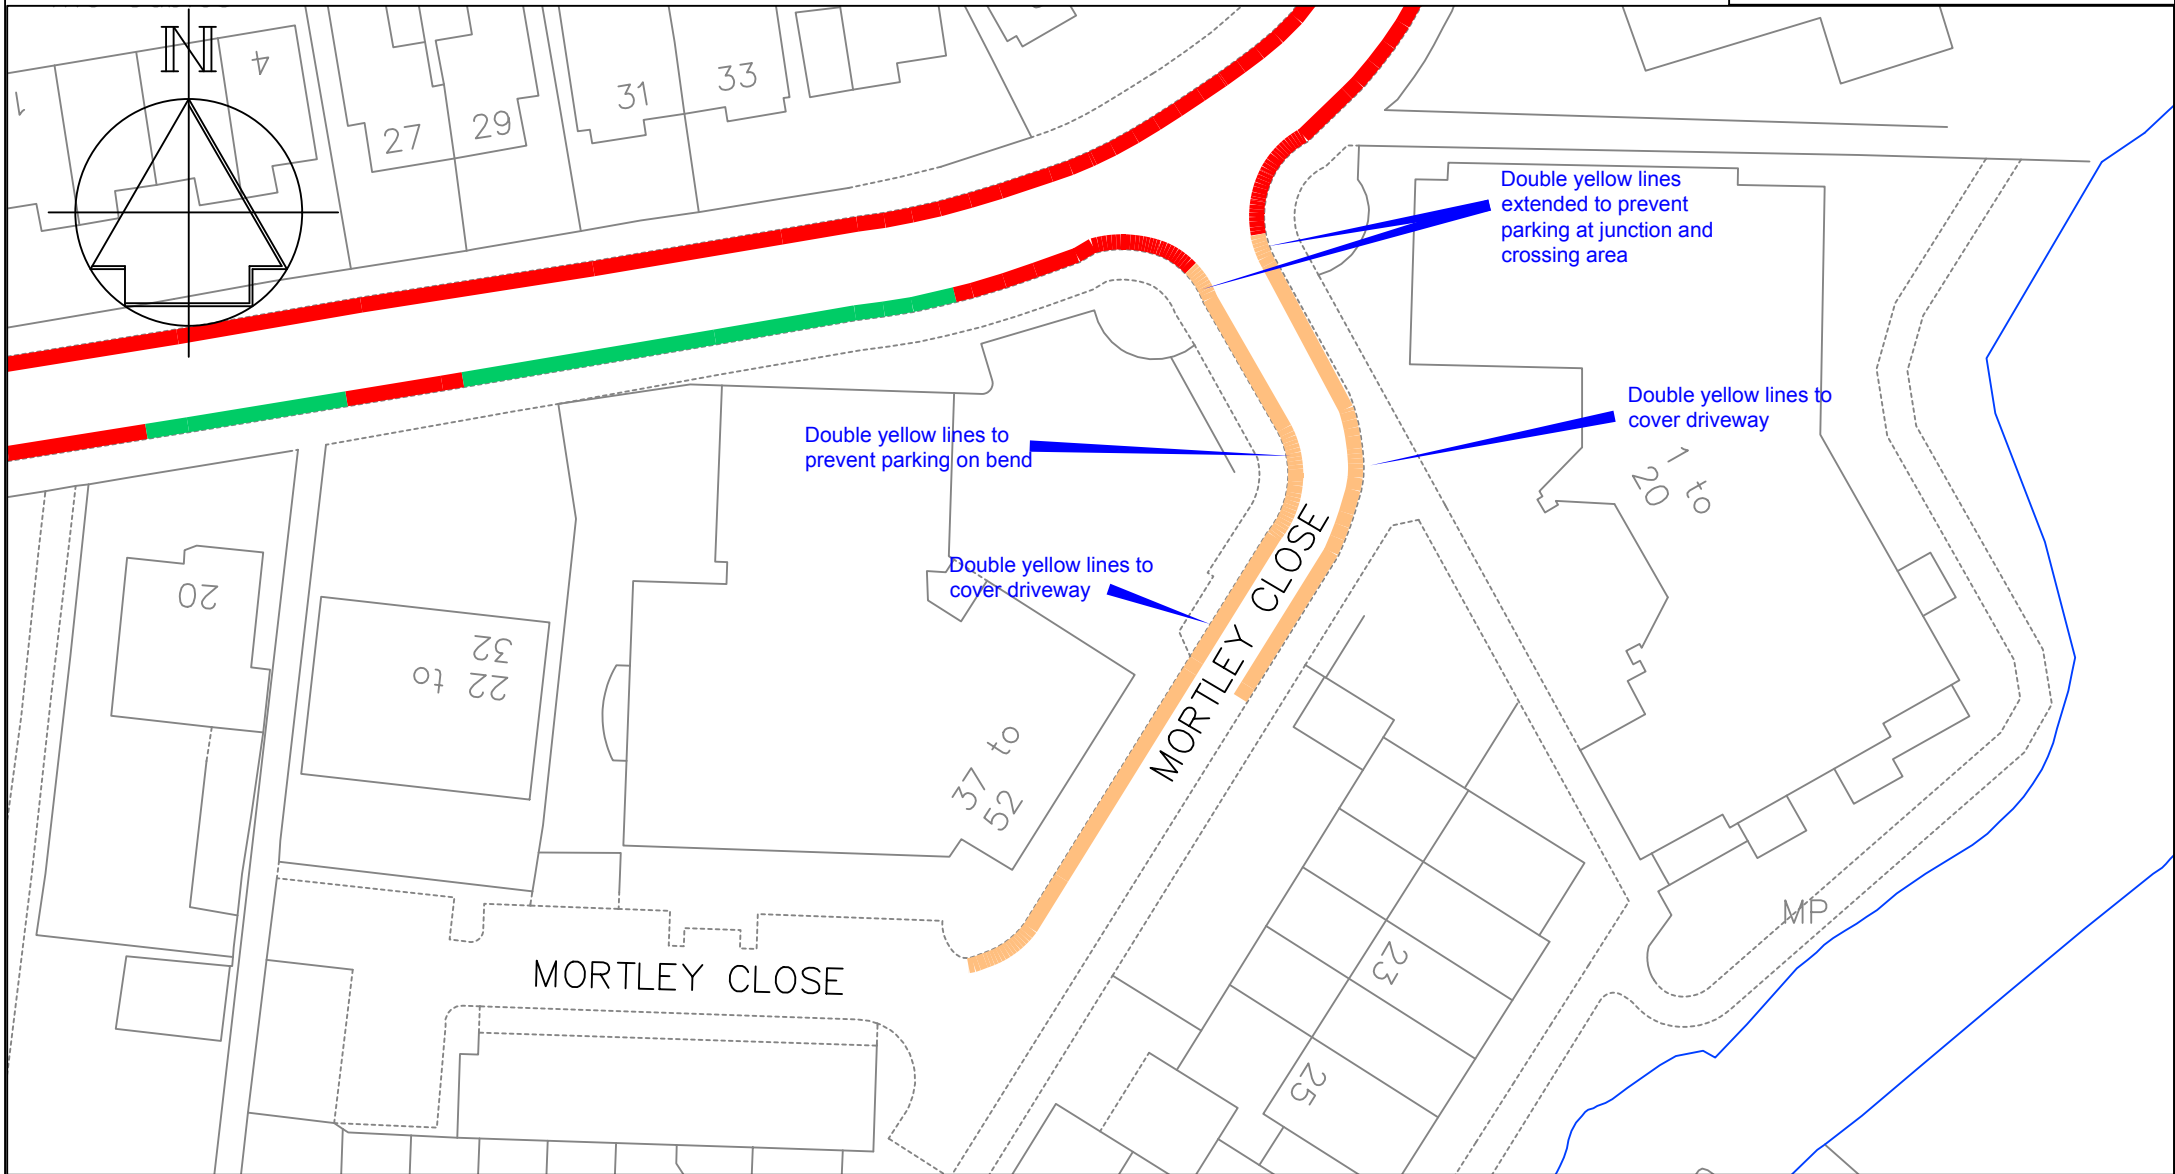

**Key**

- Existing 'No waiting at any time' (double yellow lines)
- Proposed 'No waiting at any time' (double yellow lines)
- Existing limited waiting Mon-Sat, 8-6, 2hr no return 2hr and Area L permits

Rev	Change	Date
A	Double yellow lines extended following resident comments	12/11/13



**TONBRIDGE & MALLING**  
BOROUGH COUNCIL


PLANNING, TRANSPORT & LEISURE

**Chief Engineer**  
**Mike O'Brien** BSc(Hons) C Eng MICE  
 Gibson Building  
 Gibson Drive  
 Kings Hill  
 West Malling  
 Kent ME19 4LZ  
 Tel: 01732 844522 Fax: 01732 876317

Project Title  
**Parking Plan - Phase 7**  
**Tonbridge**  
**Mortley Close**

Drawing Title  
**Changes to on-street**  
**Parking Restrictions**  
**Formal Consultation**

Drawn ACB	Checked	Date
Scale		1:1000 @ A4
Drawing No. <b>DD/564/26</b>		Rev <b>A</b>

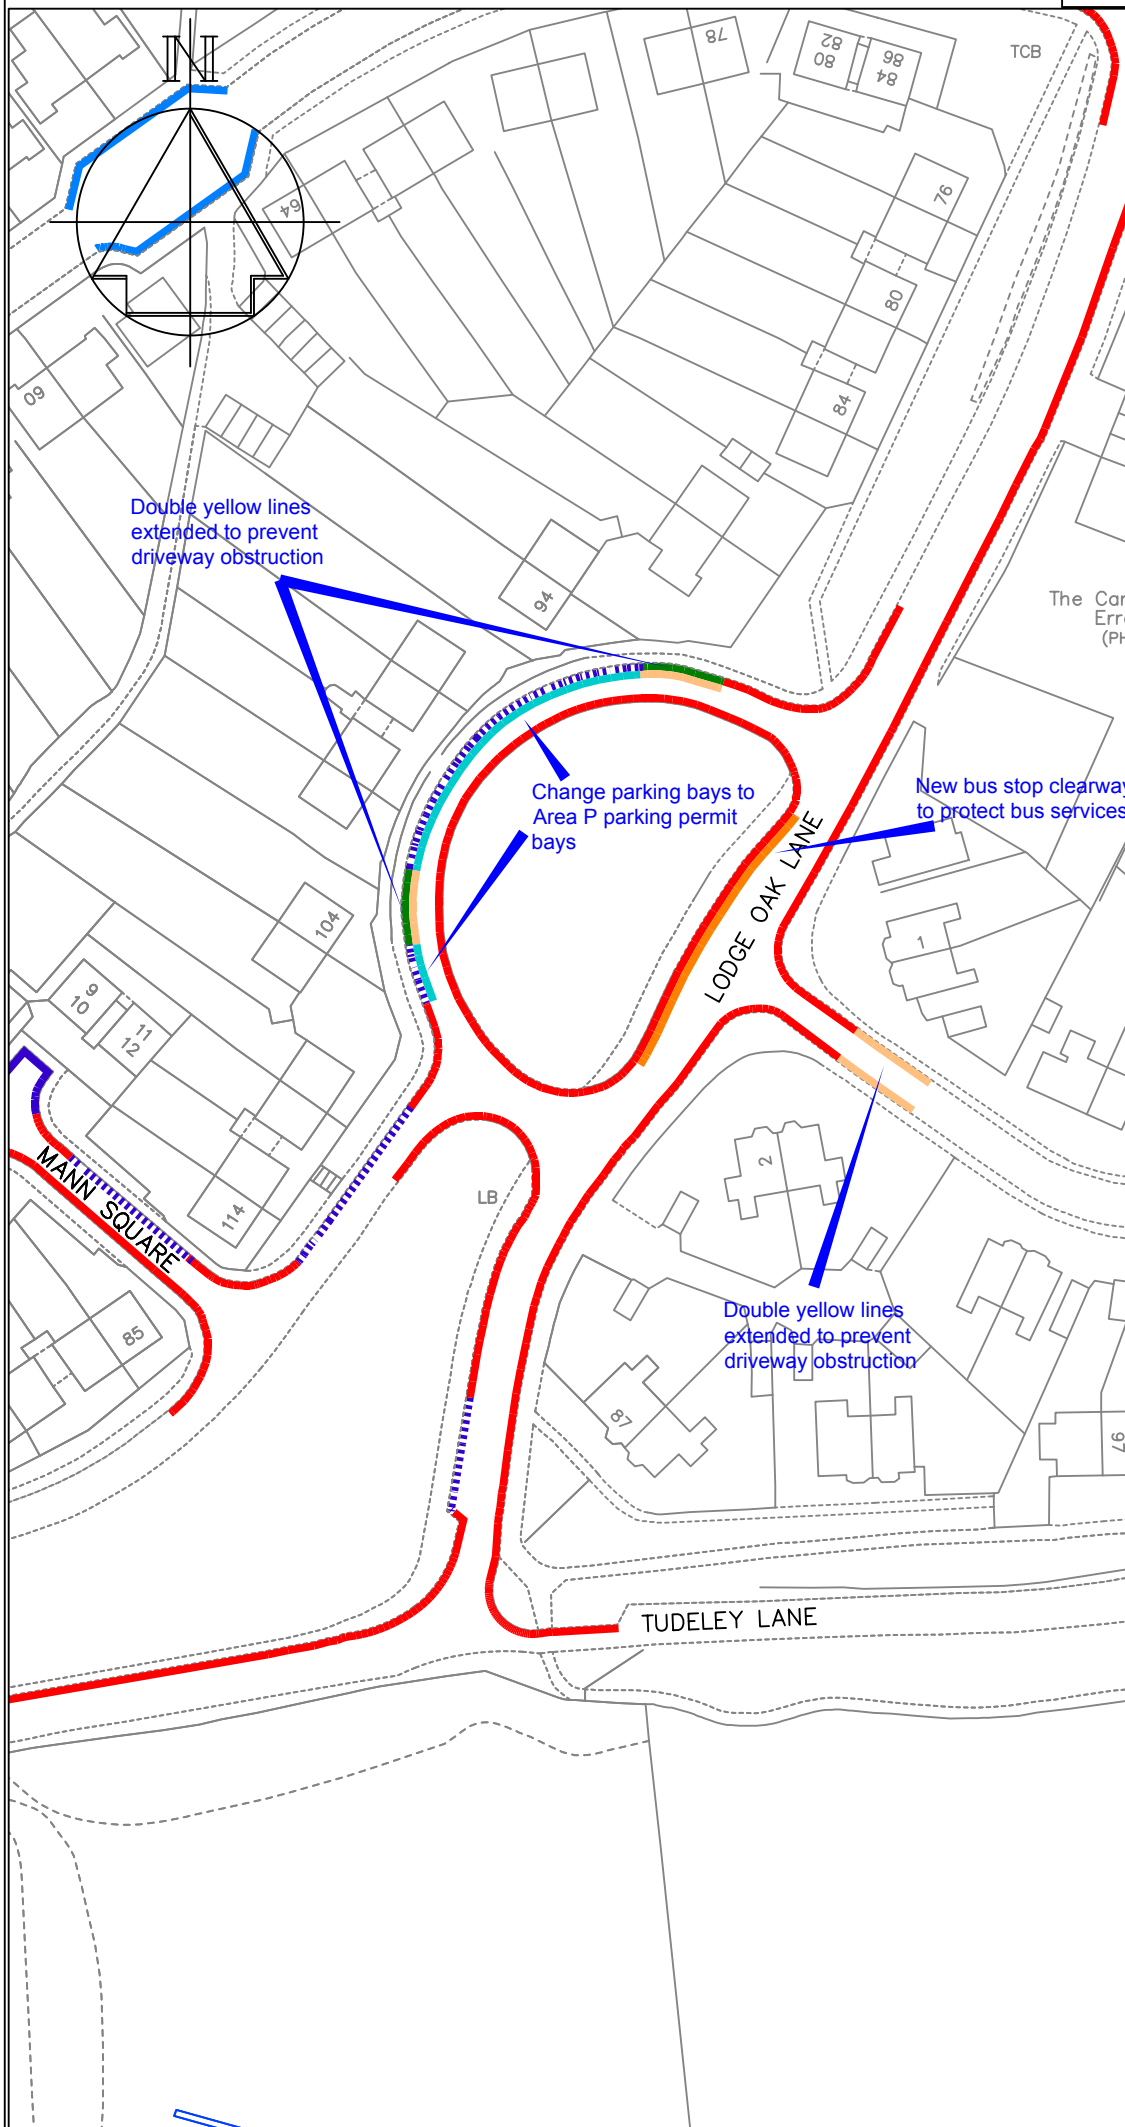

**Key**

- Existing 'No waiting at any time' (double yellow lines)
- Proposed 'No waiting at any time' (double yellow lines)
- Existing uncontrolled parking bay
- Existing Area P Permits Only (Mon-Fri, 10am-11am) parking bay
- Proposed Area P Permits Only (Mon-Fri, 10am-11am) parking bay
- Existing 'No waiting 8-9am & 3-4pm except buses' single yellow line
- Proposed Bus stop clearway

Revision	Date



PLANNING, TRANSPORT & LEISURE

Chief Engineer  
**Mike O'Brien** BSc(Hons) C Eng MICE  
 Gibson Building  
 Gibson Drive  
 Kings Hill  
 West Malling  
 Kent ME19 4LZ  
 Tel: 01732 844522 Fax: 01732 876317


Project Title  
**Parking Plan - Phase 7  
 Tonbridge  
 Lodge Oak Lane**

Drawing Title  
**Changes to on-street  
 Parking Proposals  
 Formal Consultation**

Drawn ACB	Checked	Date
-----------	---------	------

Scale 1:1000 @ A4

Drawing No. <b>DD/564/34</b>	Rev
---------------------------------	-----

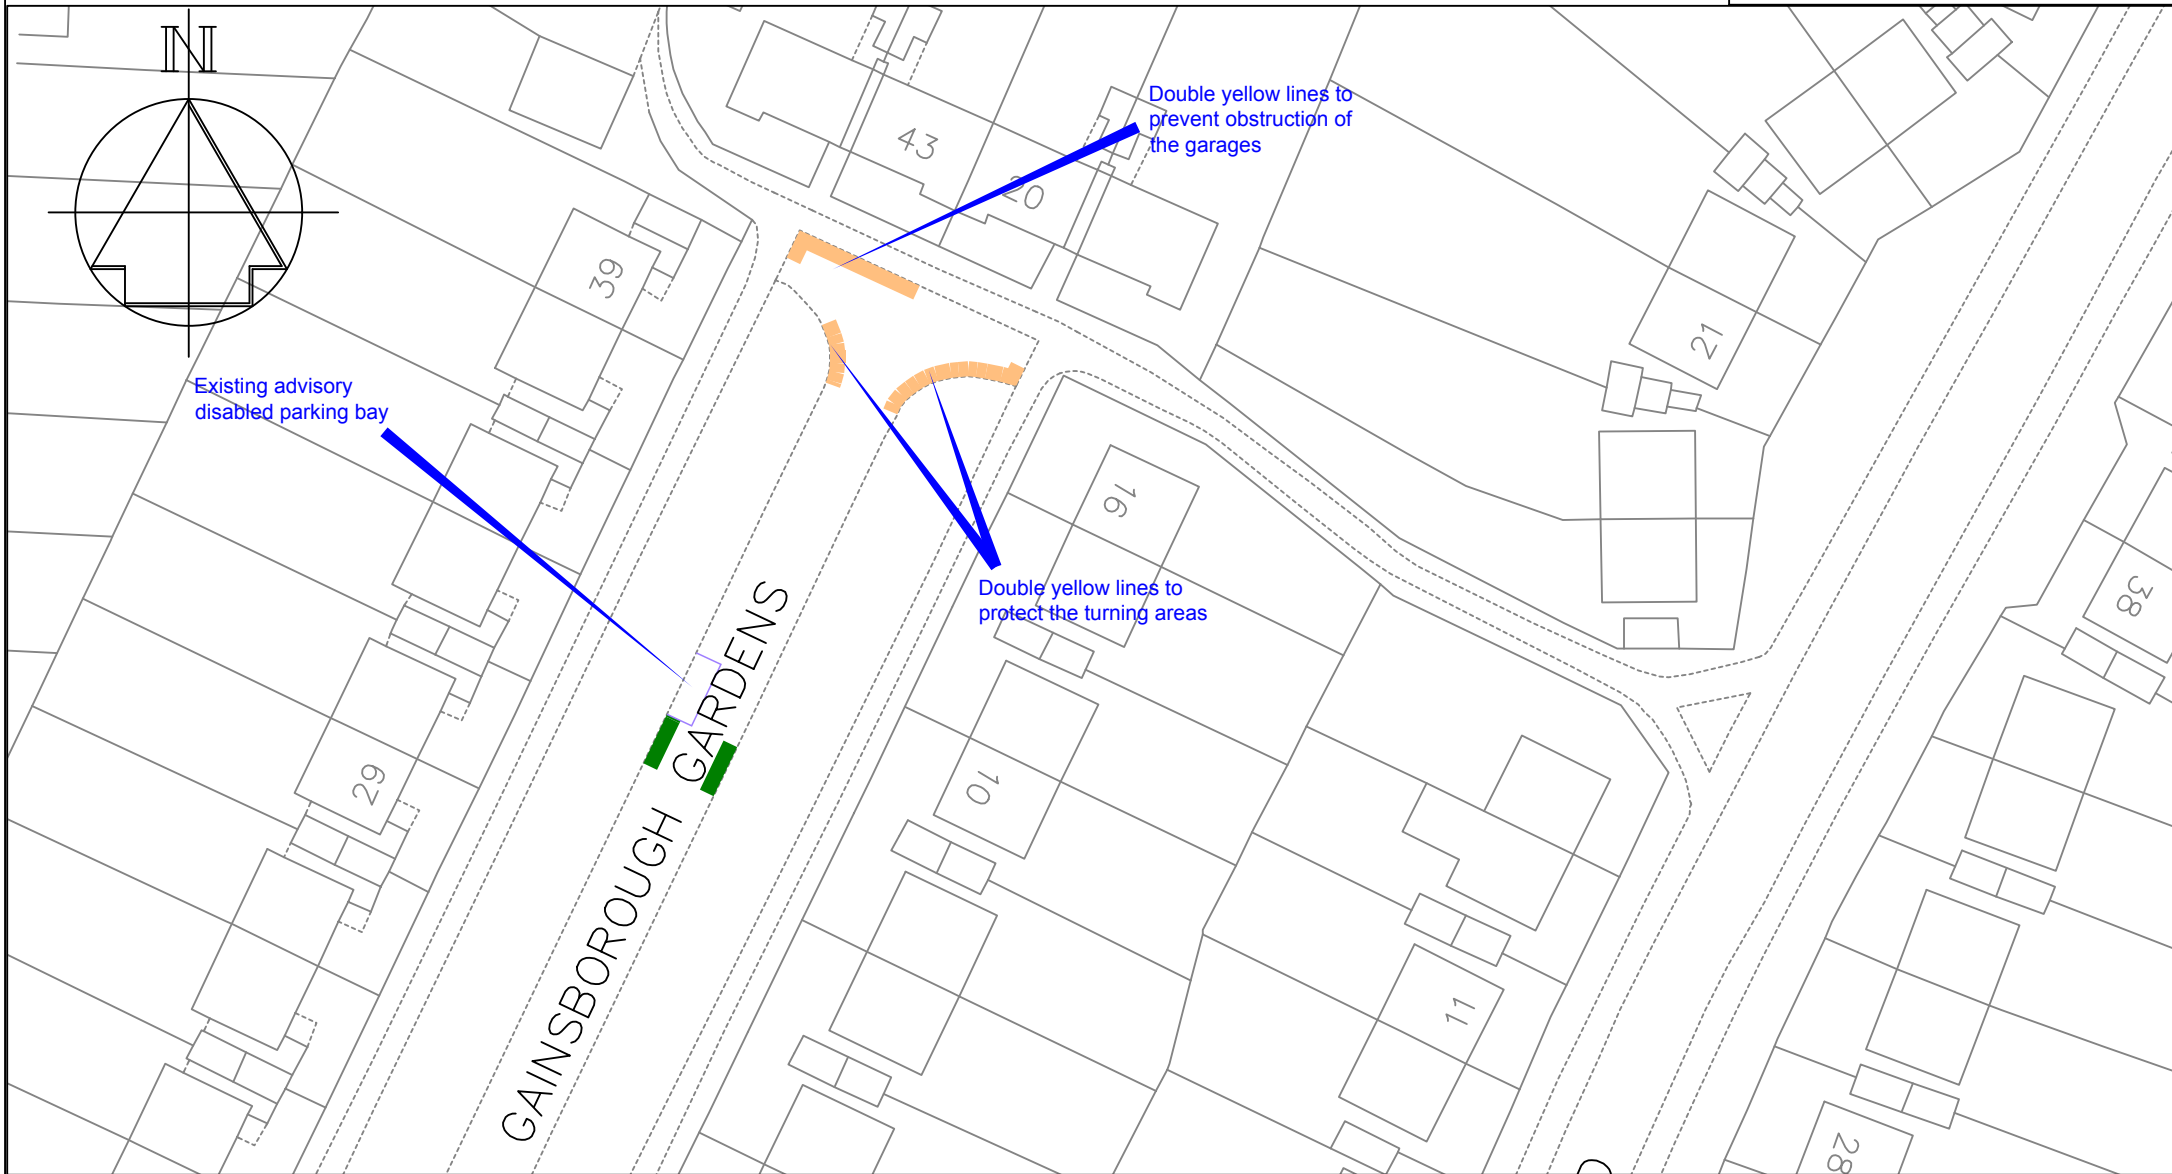

**Key**

- Proposed 'No waiting at any time' (double yellow lines)
- Existing advisory disabled parking bay
- Existing dropped kerb protection lines




PLANNING, TRANSPORT & LEISURE

**Chief Engineer**  
**Mike O'Brien** BSc(Hons) C Eng MICE  
 Gibson Building  
 Gibson Drive  
 Kings Hill  
 West Malling  
 Kent ME19 4LZ  
 Tel: 01732 844522 Fax: 01732 876317

Project Title  
**Parking Plan - Phase 7**  
**Tonbridge**  
**Gainsborough Gardens (north)**

Drawing Title  
**Changes to on-street**  
**Parking Restrictions**  
**Formal Consultation**

Drawn ACB	Checked	Date
Scale		1:500 @ A4
Drawing No. <b>DD/564/27</b>		Rev

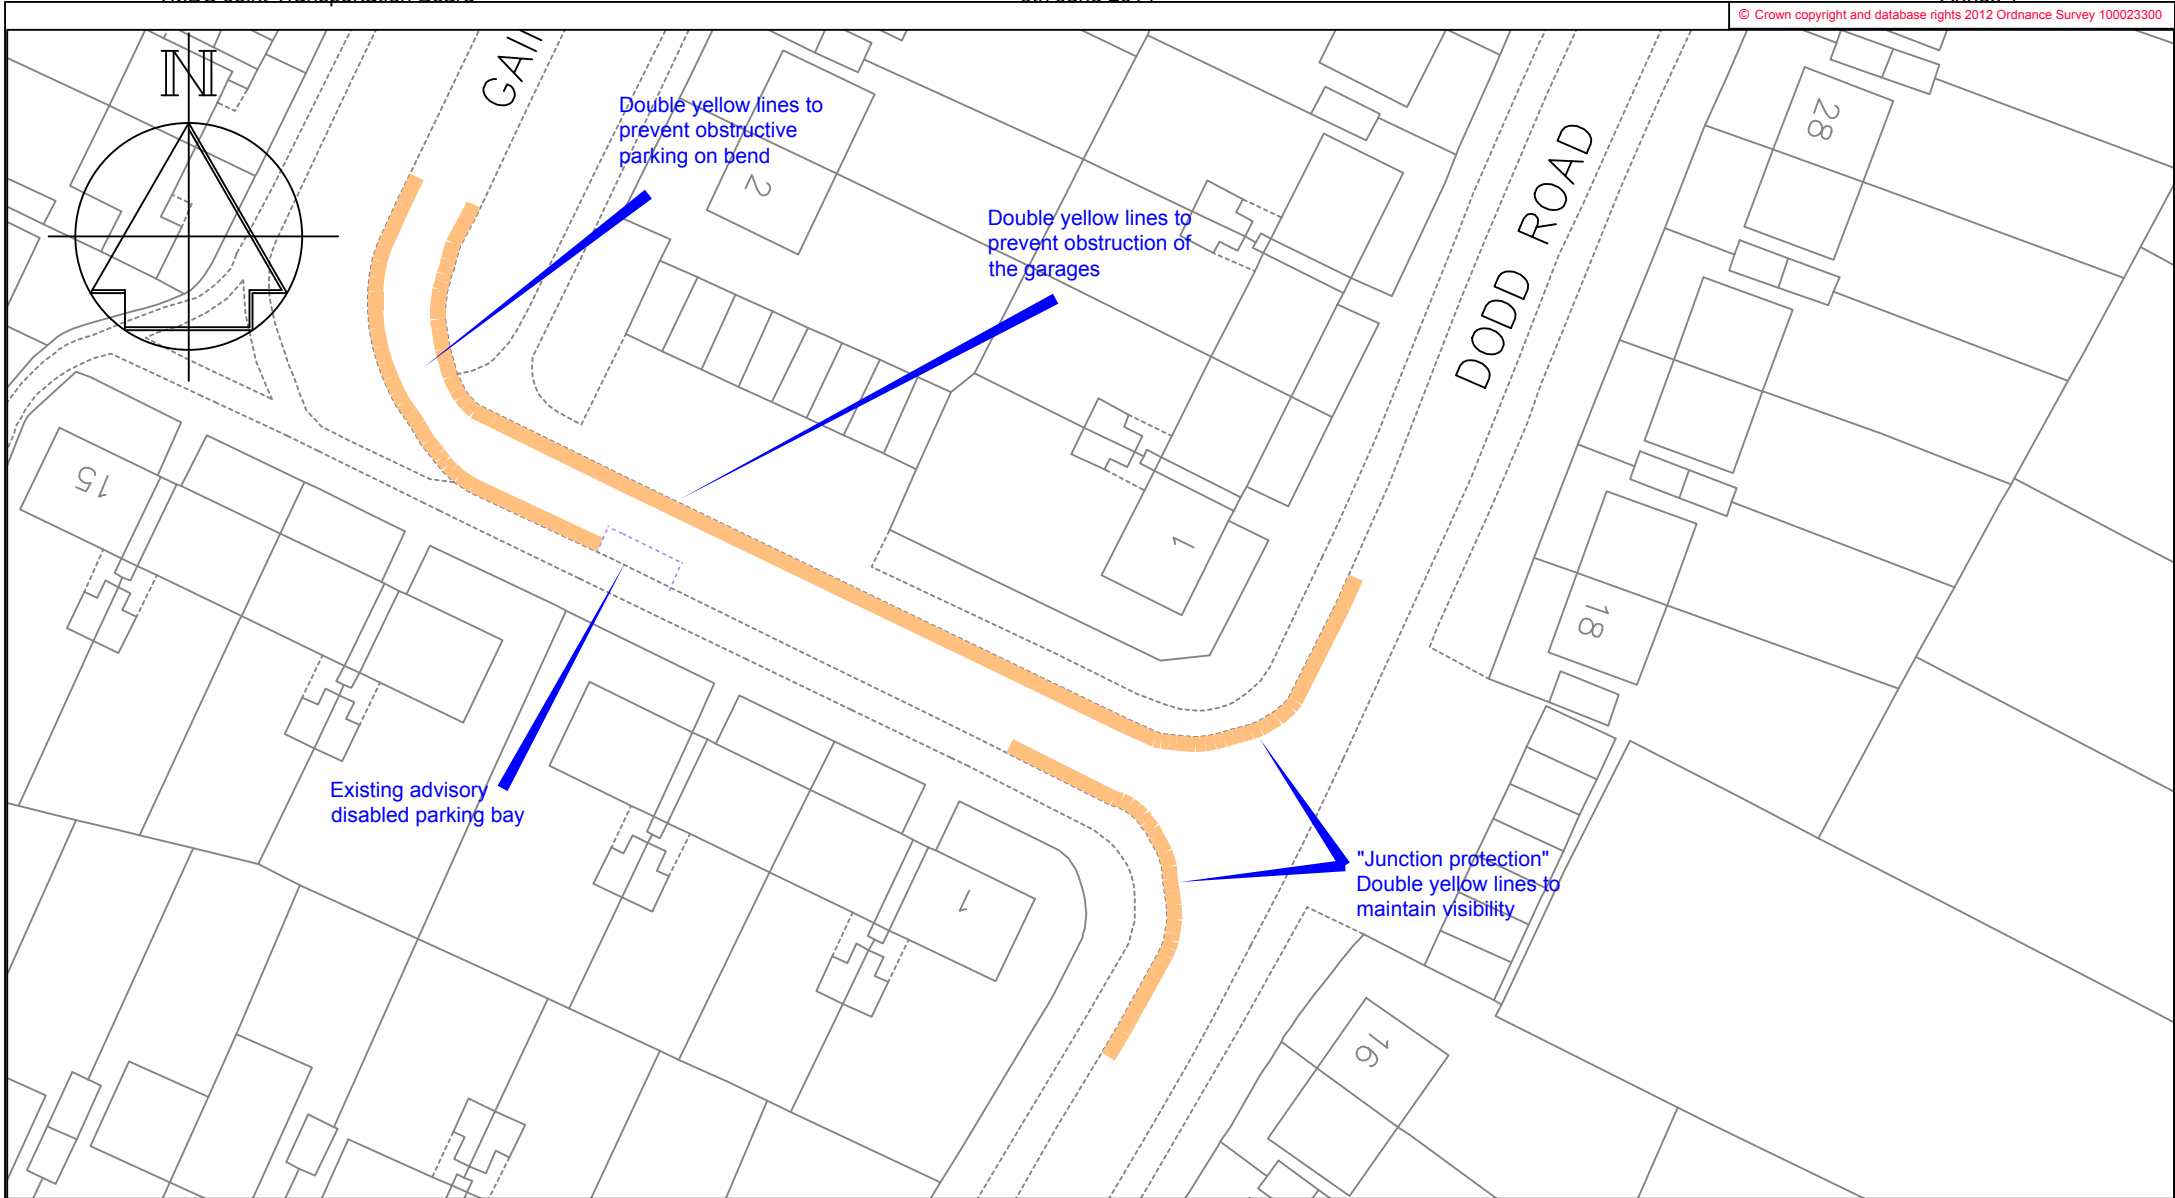

**Key** — Proposed 'No waiting at any time' (double yellow lines)   Existing advisory disabled parking bay




PLANNING, TRANSPORT & LEISURE

**Chief Engineer**  
**Mike O'Brien** BSc(Hons) C Eng MICE  
 Gibson Building  
 Gibson Drive  
 Kings Hill  
 West Malling  
 Kent ME19 4LZ  
 Tel: 01732 844522 Fax: 01732 876317

Project Title  
**Parking Plan - Phase 7**  
**Tonbridge**  
**Gainsborough Gardens (south)**

Drawing Title  
**Changes to on-street**  
**Parking Restrictions**  
**Formal Consultation**

Drawn ACB	Checked	Date
Scale 1:500 @ A4		
Drawing No. <b>DD/564/28</b>		Rev

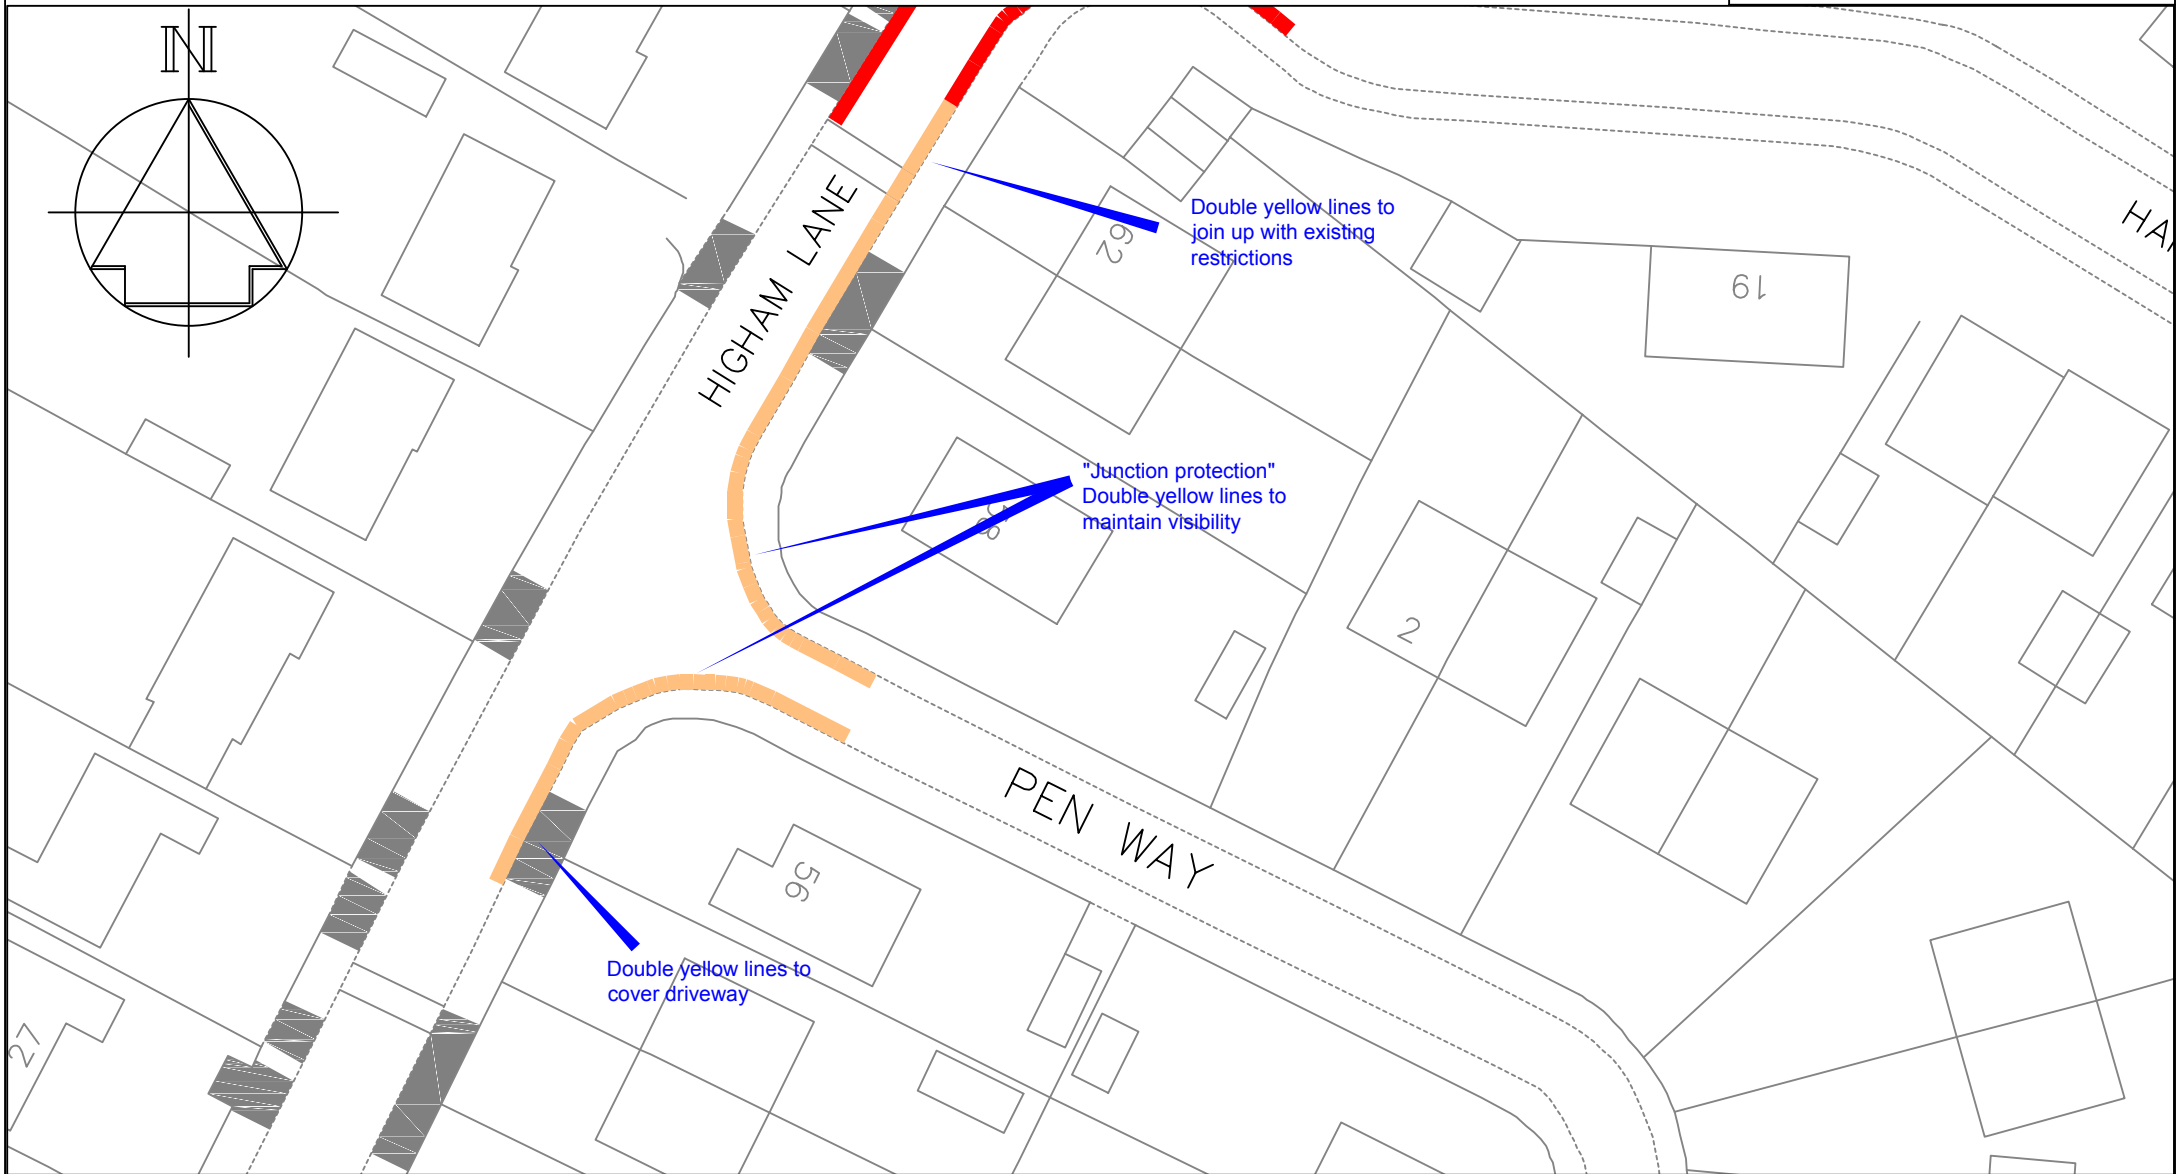

**Key** — Existing 'No waiting at any time' (double yellow lines) — Proposed 'No waiting at any time' (double yellow lines)  Existing driveway





PLANNING, TRANSPORT & LEISURE

**Chief Engineer**  
**Mike O'Brien** BSc(Hons) C Eng MICE  
 Gibson Building  
 Gibson Drive  
 Kings Hill  
 West Malling  
 Kent ME19 4LZ  
 Tel: 01732 844522 Fax: 01732 876317

Project Title  
**Parking Plan - Phase 7**  
**Tonbridge**  
**Pen Way & Higham Lane**

Drawing Title  
**Changes to on-street**  
**Parking Restrictions**  
**Formal Consultation**

Drawn ACB	Checked	Date
Scale 1:500 @ A4		
Drawing No. <b>DD/564/29</b>		Rev

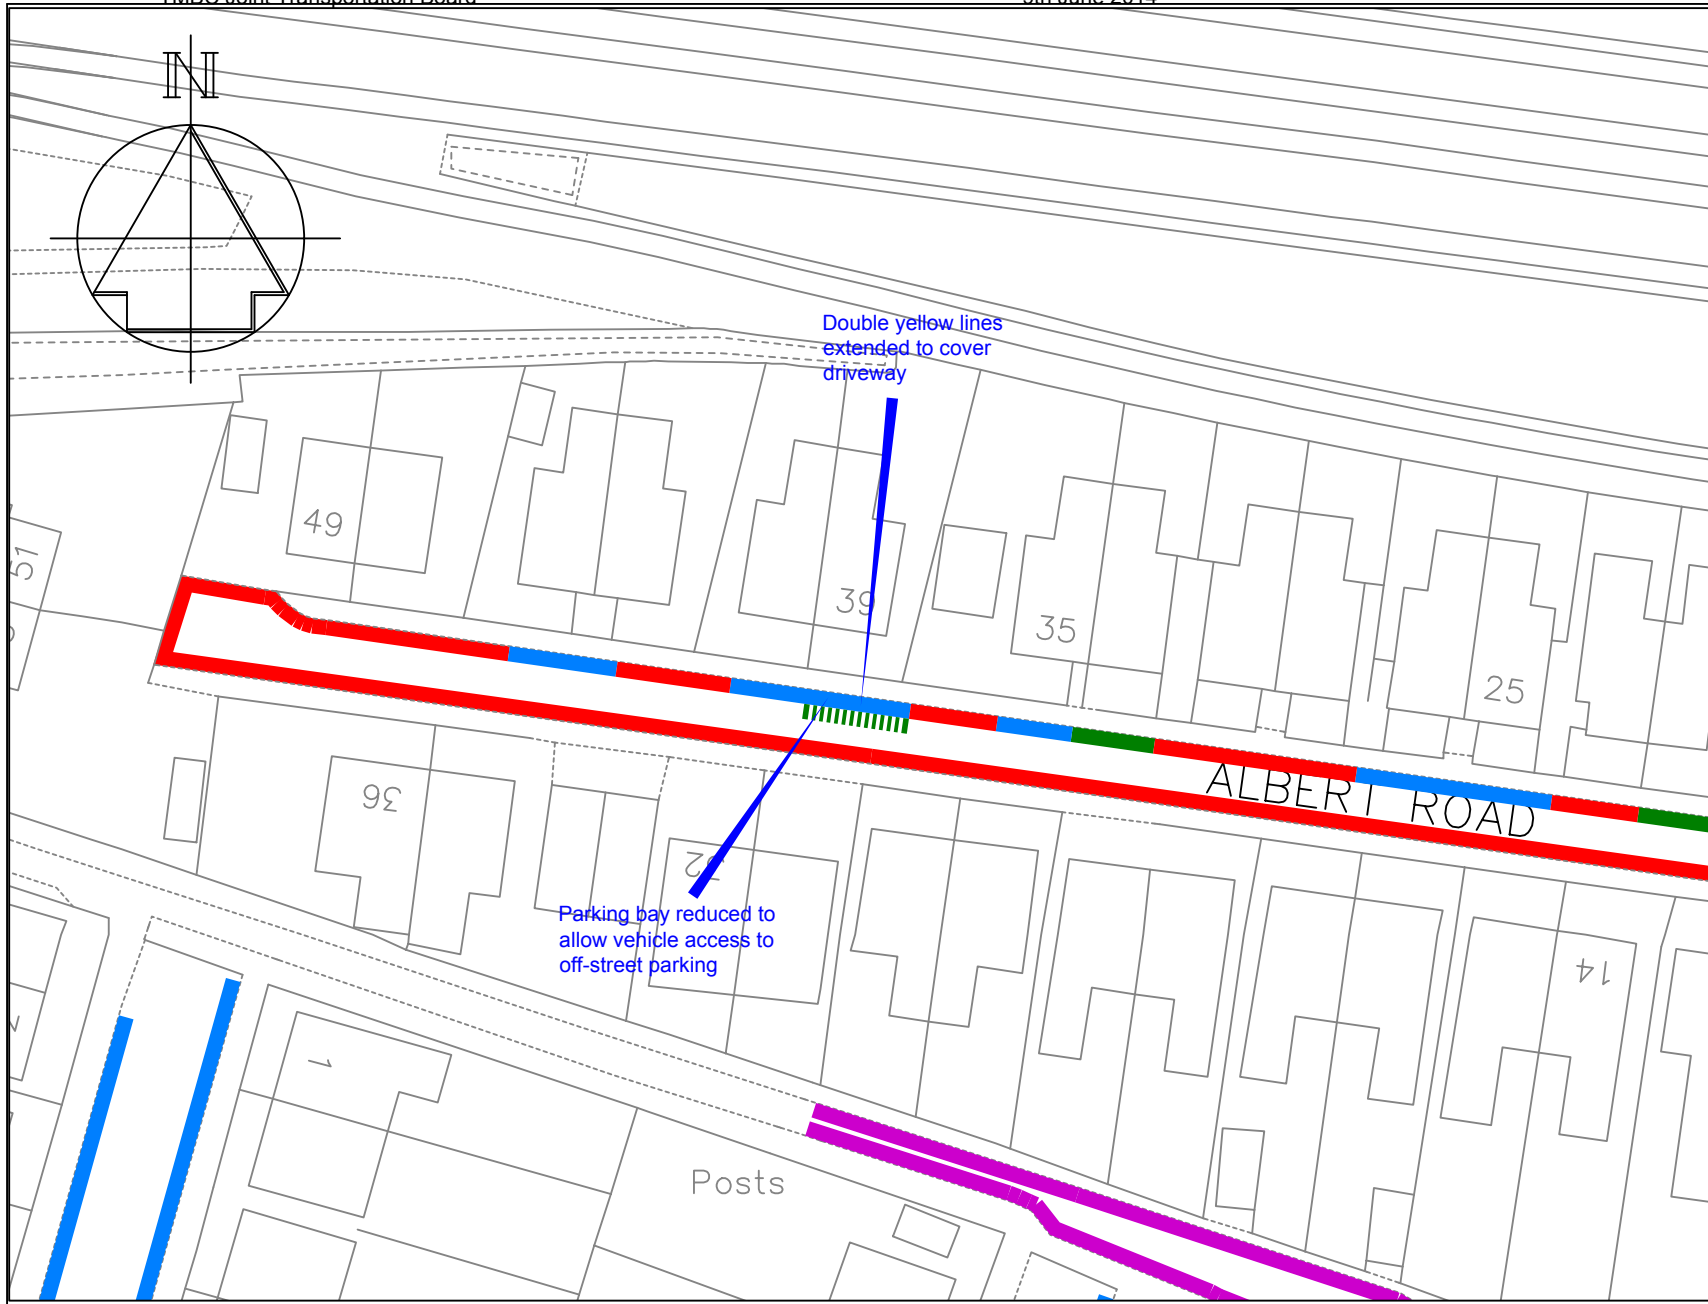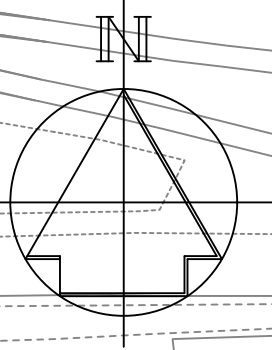

**Key**

- Existing 'No waiting at any time' (double yellow lines)
- - - - Proposed 'Access protection' white line
- Existing Area G permit parking bays
- Existing 'Access protection' marking
- Existing 'No waiting, Mon-Sat, 8am-6pm (single yellow line)

Rev	Change	Date
A	Double yellow line changed to white access protection line following resident comments	12/11/13

Drawn ACB	Checked	Date
--------------	---------	------

Scale 1 : 500 @ A4

Drawing No. <b>DD/564/30</b>	Rev <b>A</b>
---------------------------------	-----------------




PLANNING, TRANSPORT & LEISURE

**Chief Engineer**  
**Mike O'Brien** BSc(Hons) C Eng MICE  
 Gibson Building  
 Gibson Drive  
 Kings Hill  
 West Malling  
 Kent ME19 4LZ  
 Tel: 01732 844522 Fax: 01732 876317

Project Title  
**Parking Plan - Phase 7**  
 Tonbridge  
 Albert Road

Drawing Title  
**Changes to on-street**  
**Parking Restrictions**  
**Formal Consultation**



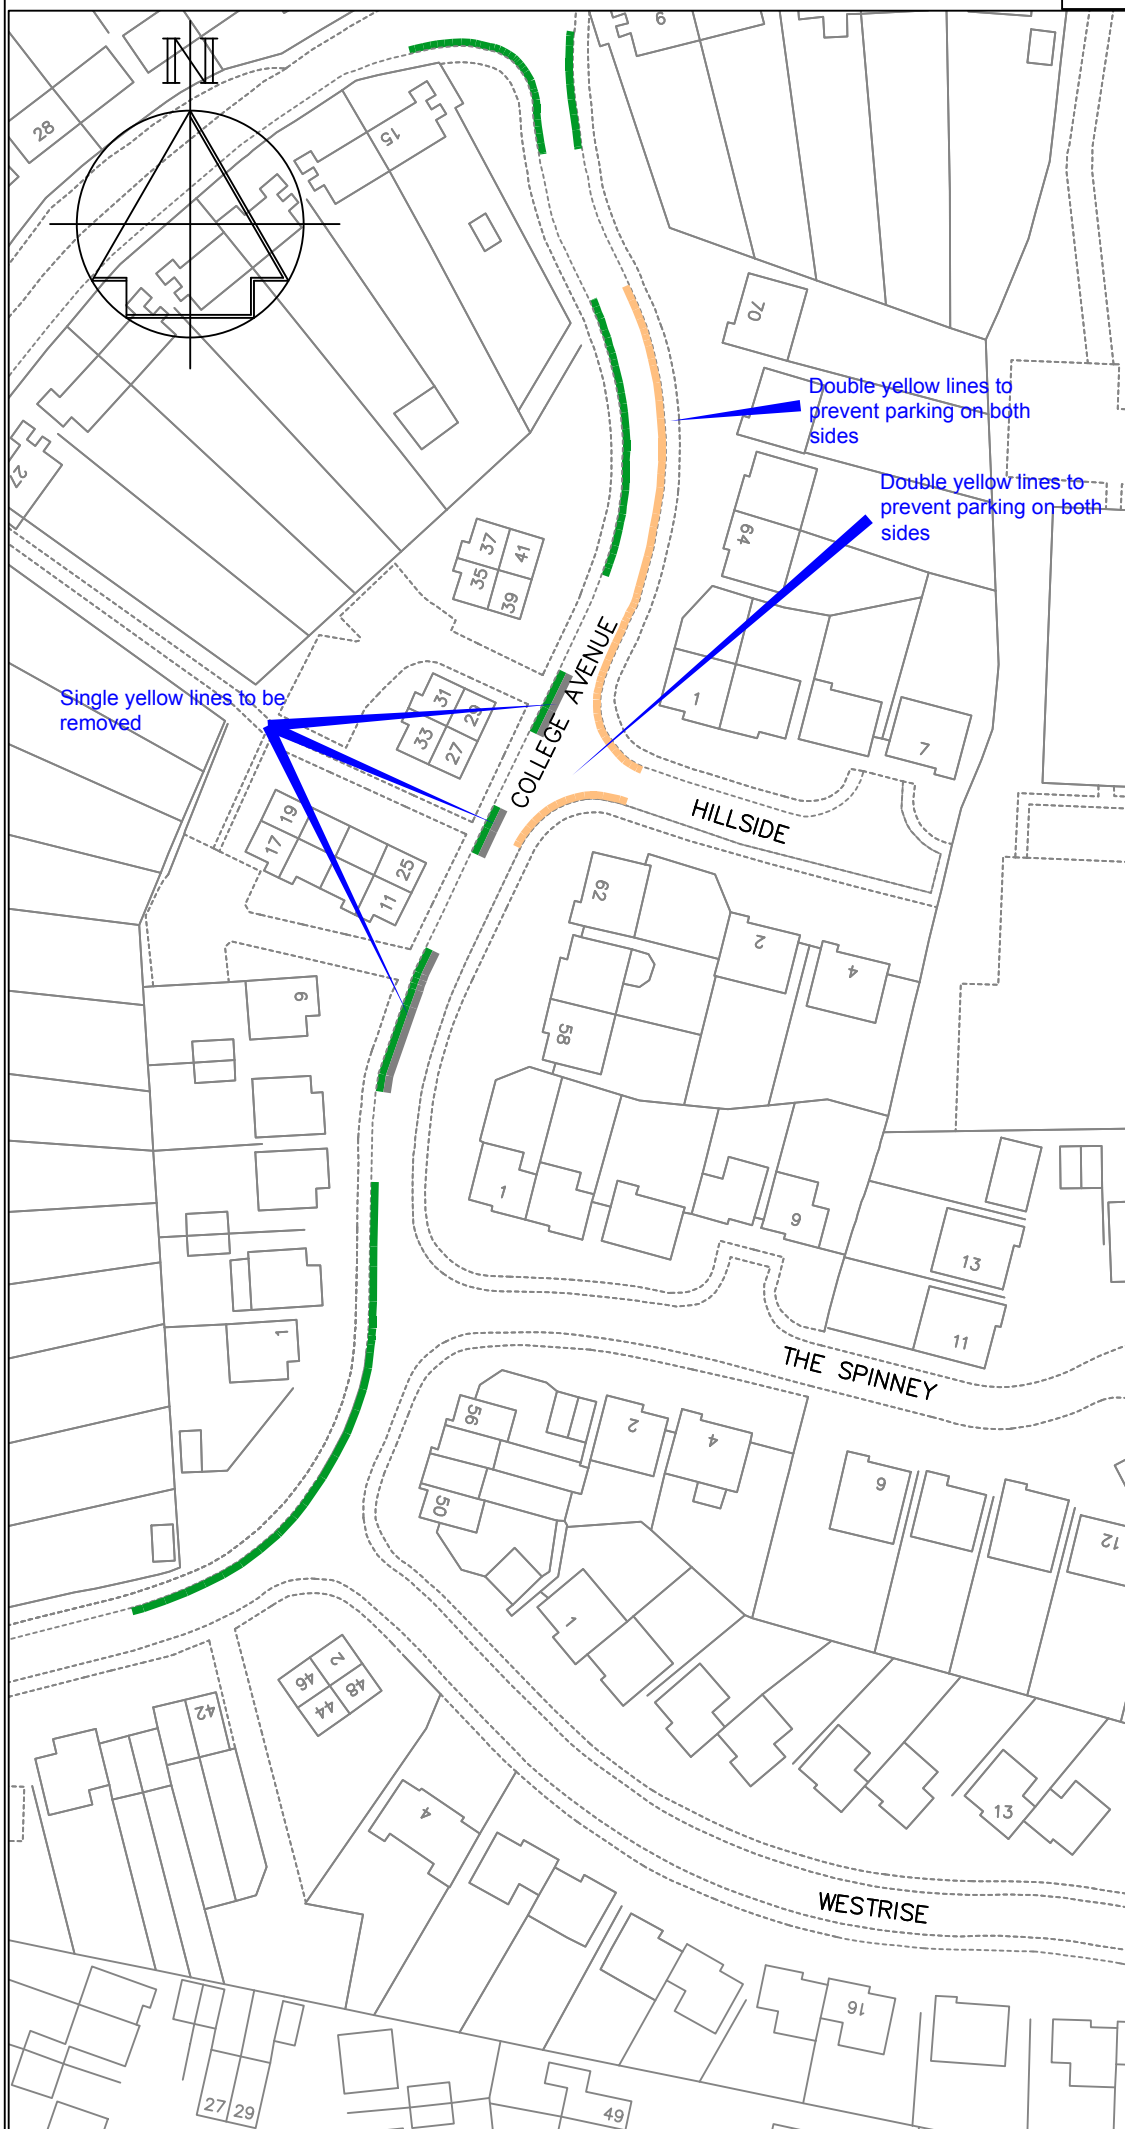

**Key**

- Proposed 'No waiting at any time' (double yellow lines)
- Existing 'No waiting, Mon-Fri, 8am-6.30pm' (single yellow lines)
- Existing 'No waiting, Mon-Fri, 8am-6.30pm' (single yellow lines) to be removed

A	Single yellow line for removal added to plan	21/1/14
	Revision	Date



PLANNING, TRANSPORT & LEISURE

**Chief Engineer**  
**Mike O'Brien** BSc(Hons) C Eng MICE  
 Gibson Building  
 Gibson Drive  
 Kings Hill  
 West Malling  
 Kent ME19 4LZ  
 Tel: 01732 844522 Fax: 01732 876317


**Project Title**  
 Parking Plan - Phase 7  
 Tonbridge  
 College Avenue

**Drawing Title**  
 Changes to on-street  
 Parking Proposals  
 Formal Consultation

Drawn	ACB	Checked		Date	
-------	-----	---------	--	------	--

Scale 1:1000 @ A4

Drawing No.	DD/564/31	Rev	A
-------------	-----------	-----	---

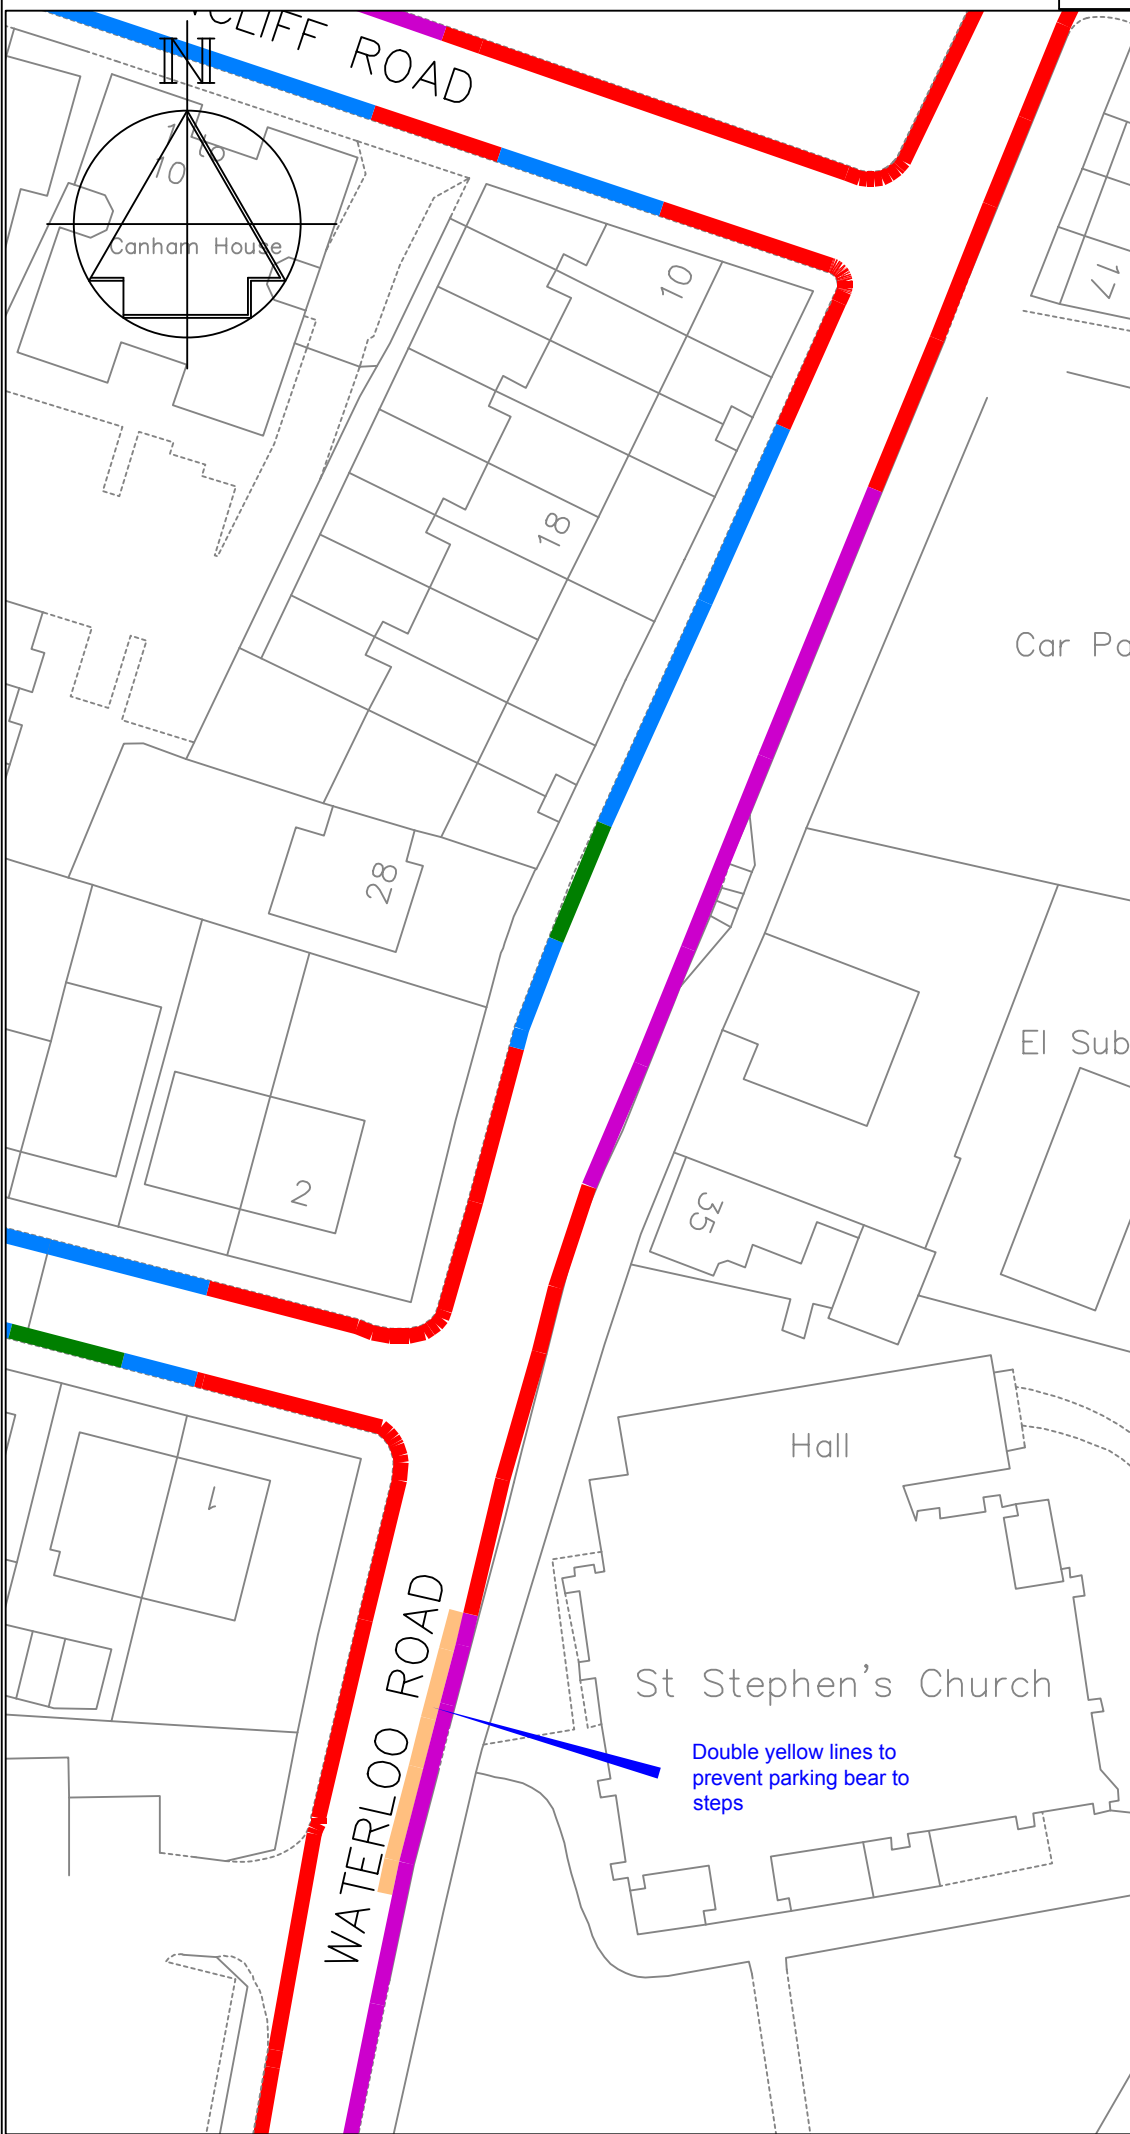

**Key**

- Existing 'No waiting at any time' (double yellow lines)
- Existing 'No waiting, Mon-Sat, 8am-6pm' (single yellow lines)
- Proposed 'No waiting at any time' (double yellow lines)
- Existing 'permit holders only', Mon-Fri, 8.30-9.30am & 5-6pm' (parking bays)
- Existing 'access protection' white line.

A	DYL by northern steps deleted, notes corrected.	5/11/13
	Revision	Date




Chief Engineer  
**Mike O'Brien** BSc(Hons) C Eng MICE  
 Gibson Building  
 Gibson Drive  
 Kings Hill  
 West Malling  
 Kent ME19 4LZ  
 Tel: 01732 844522 Fax: 01732 876317

Project Title  
**Parking Plan - Phase 7  
 Tonbridge  
 Waterloo Road**

Drawing Title  
**Changes to on-street  
 Parking Proposals  
 Formal Consultation**

Drawn	ACB	Checked		Date	
Scale 1:500 @ A4					
Drawing No.	DD/564/32				Rev
					A

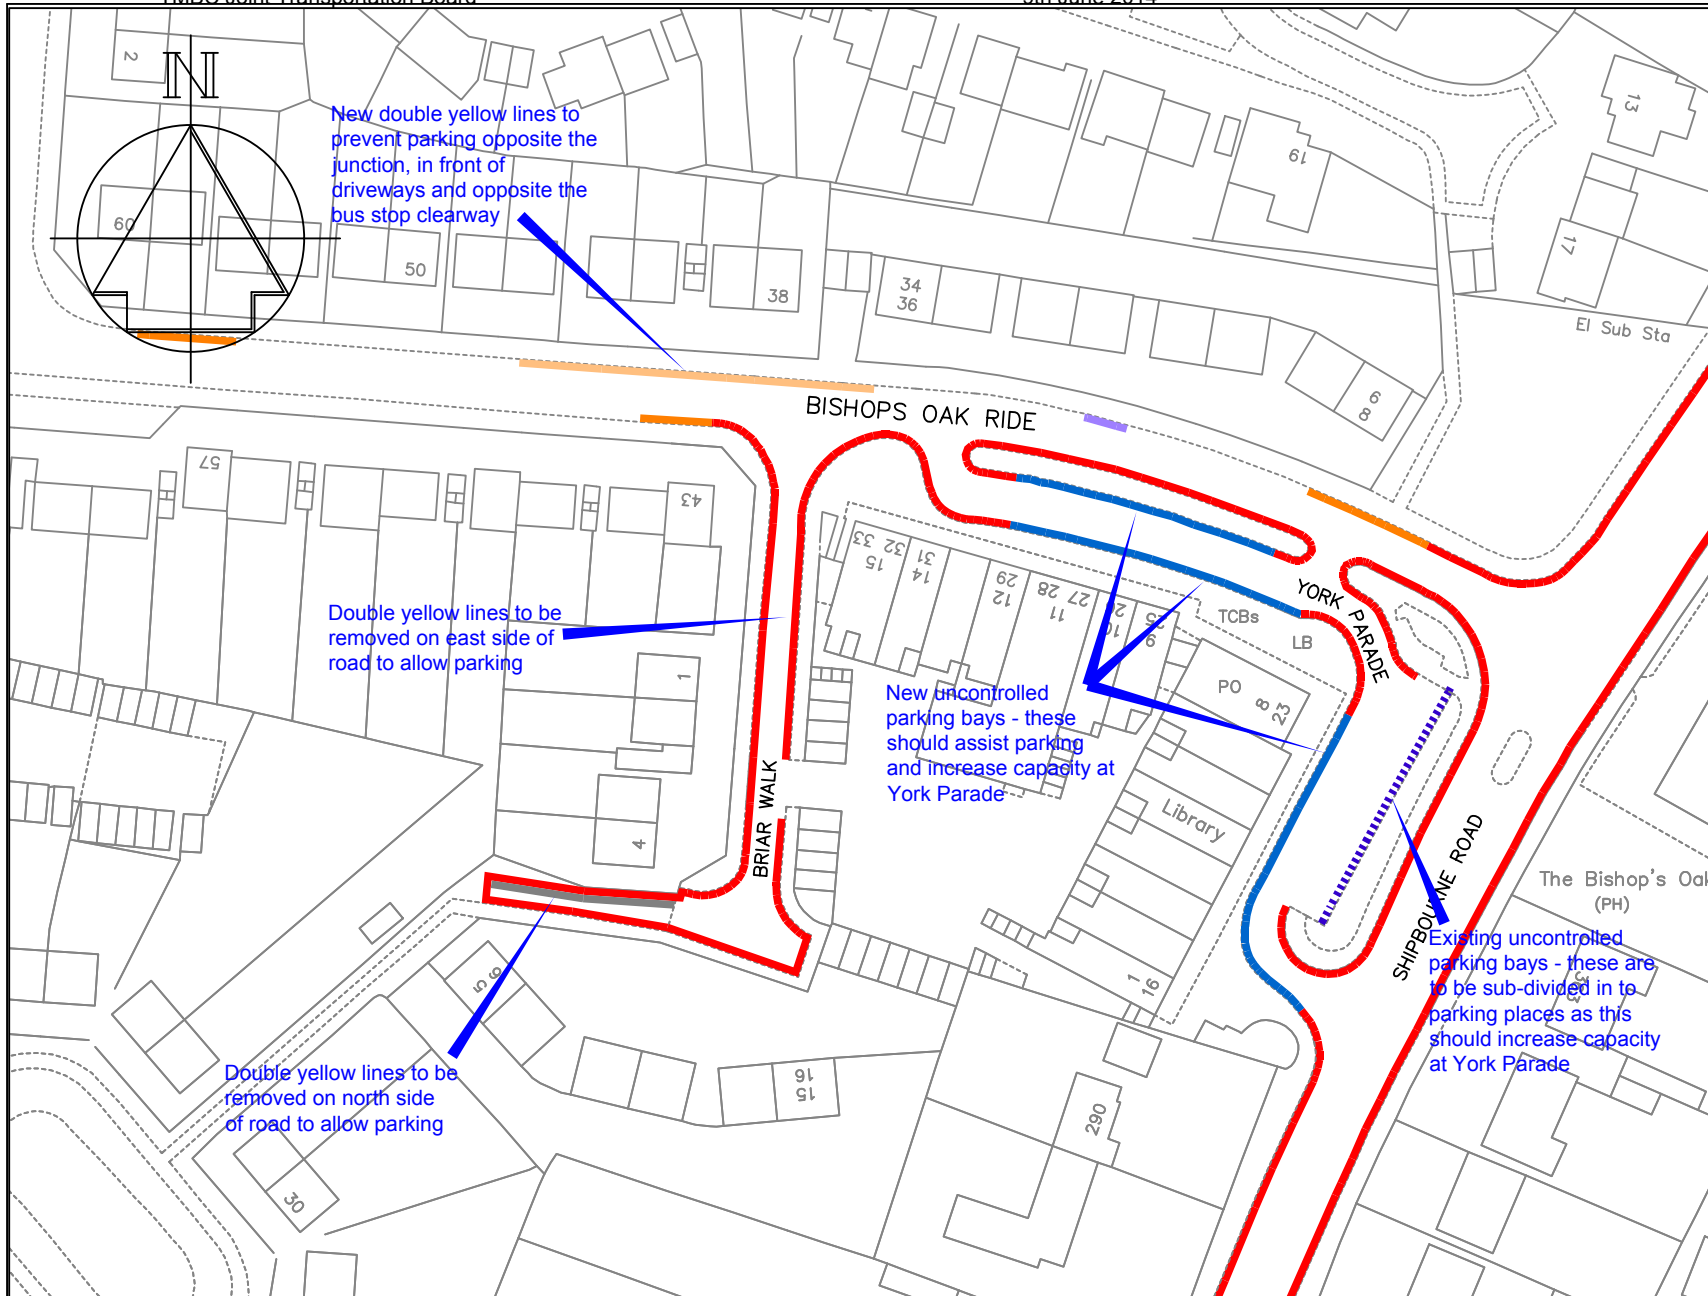

**Key**

- Existing 'No waiting at any time' (double yellow lines)
- Proposed 'No waiting at any time' (double yellow lines)
- Existing bus stop clearway
- Existing disabled parking bay
- Existing uncontrolled parking bay
- Proposed uncontrolled parking bay
- Restriction to be removed

Rev	Change	Date
A	Briar Walk DYL and York Place DYL/bays amended	5/11/13




PLANNING, TRANSPORT & LEISURE

**Chief Engineer**  
**Mike O'Brien** BSc(Hons) C Eng MICE  
 Gibson Building  
 Gibson Drive  
 Kings Hill  
 West Malling  
 Kent ME19 4LZ  
 Tel: 01732 844522 Fax: 01732 876317

Project Title  
**Parking Plan - Phase 7**  
**Tonbridge**  
**Bishops Oak Ride & York Parade**

Drawing Title  
**Changes to on-street**  
**Parking Restrictions**  
**Formal Consultation**

Drawn ACB	Checked	Date
Scale 1 : 1000 @ A4		
Drawing No. <b>DD/564/37</b>		Rev

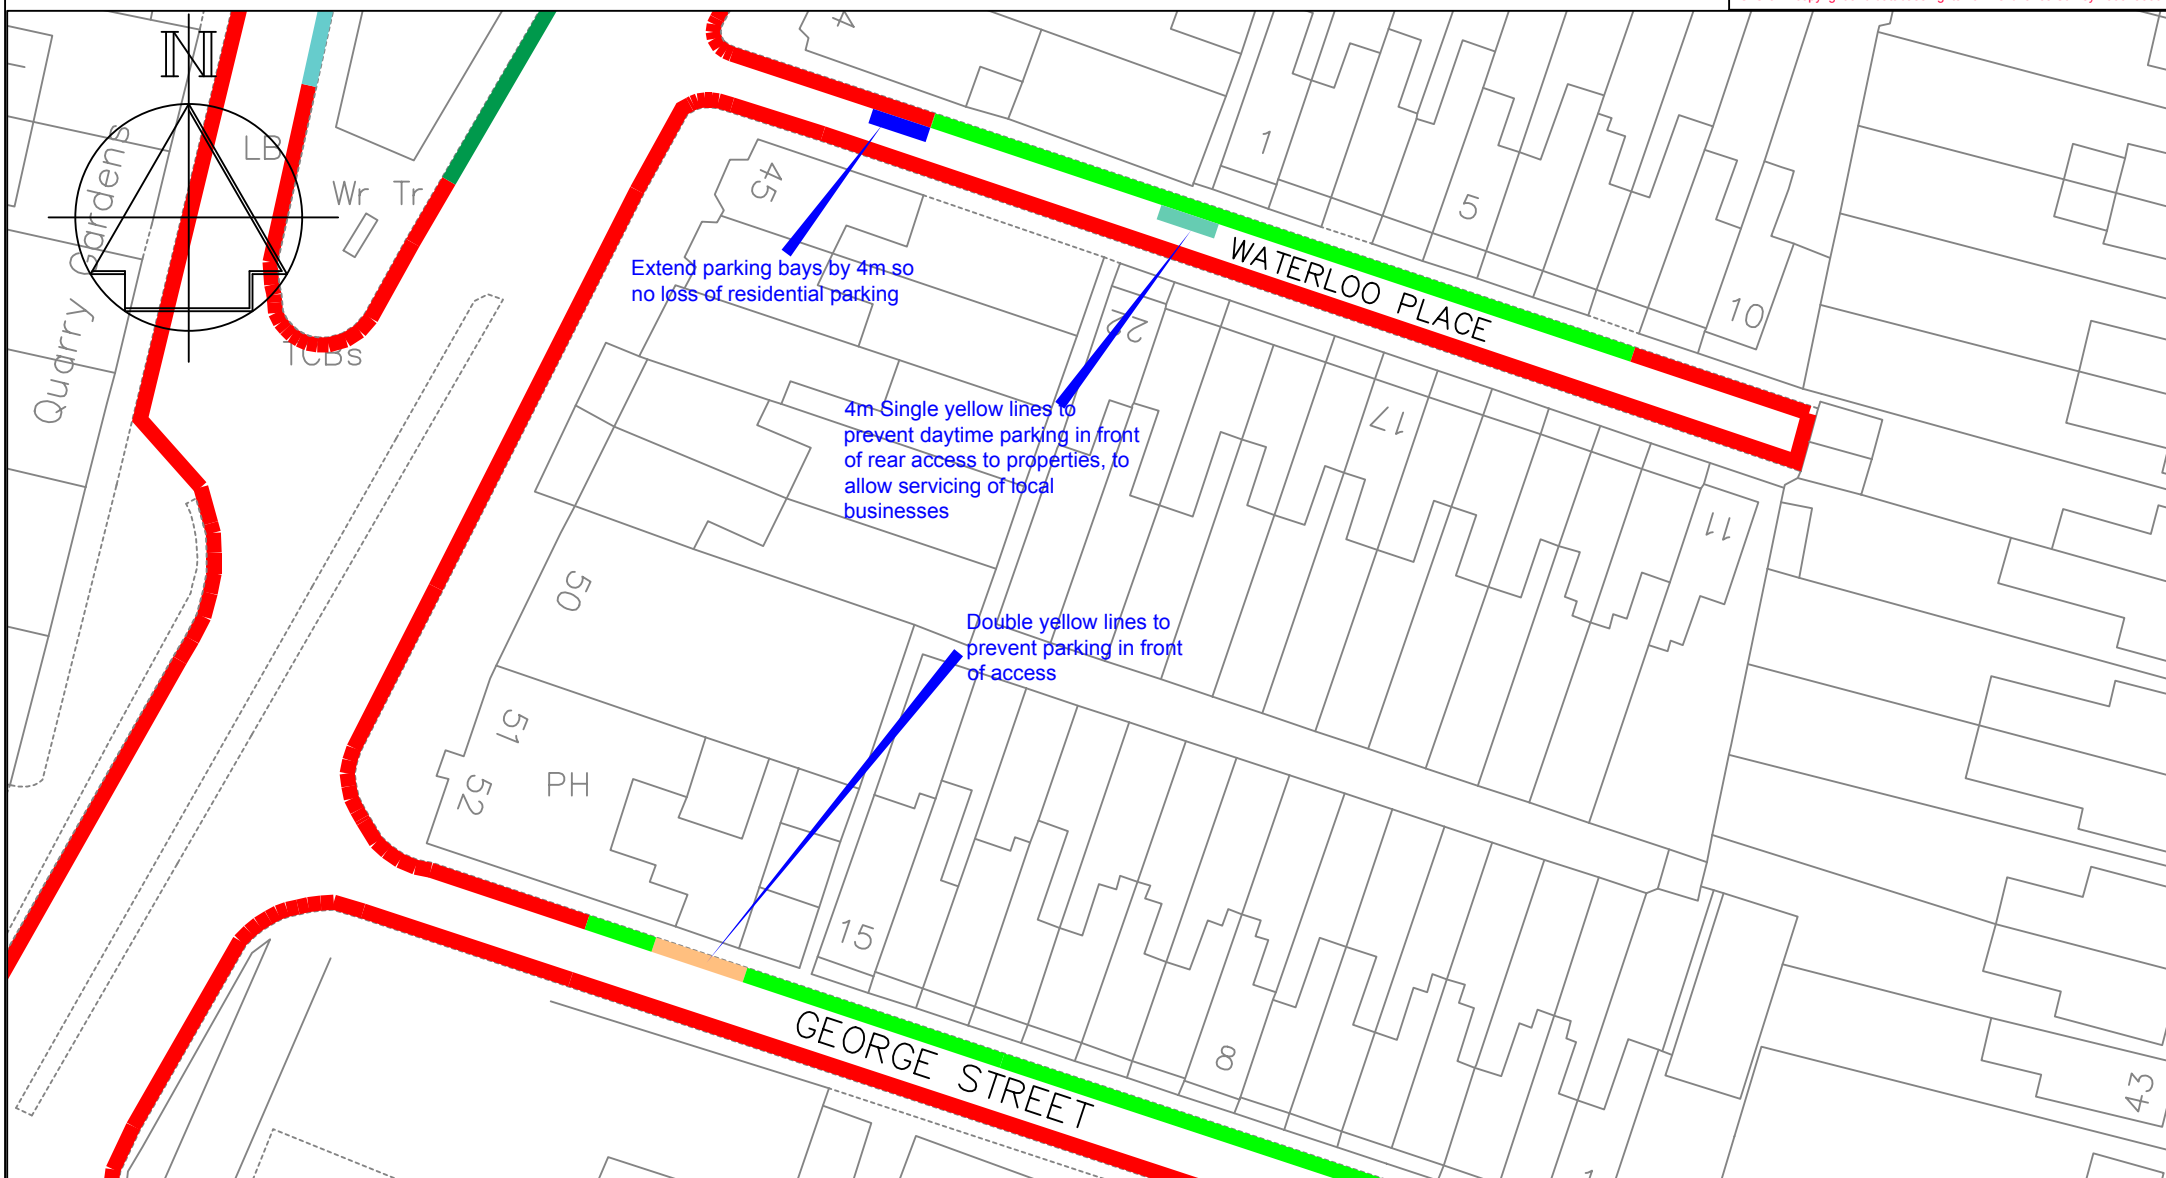

- Key**
- Existing 'No waiting at any time' (double yellow lines)
  - Proposed 'No waiting at any time' (double yellow lines)
  - Existing Area M permit parking bays
  - Proposed 'No waiting, Mon-Sat, 8am-6pm' (single yellow line)
  - Proposed Area M permit parking bays




PLANNING, TRANSPORT & LEISURE

**Chief Engineer**  
**Mike O'Brien** BSc(Hons) C Eng MICE  
 Gibson Building  
 Gibson Drive  
 Kings Hill  
 West Malling  
 Kent ME19 4LZ  
 Tel: 01732 844522 Fax: 01732 876317

Project Title  
**Parking Plan - Phase 7**  
**Tonbridge**  
**George Street & Waterloo Place**

Drawing Title  
**Changes to on-street**  
**Parking Restrictions**  
**Formal Consultation**

Drawn ACB	Checked	Date
Scale 1:1000 @ A4		
Drawing No. <b>DD/564/38</b>		Rev

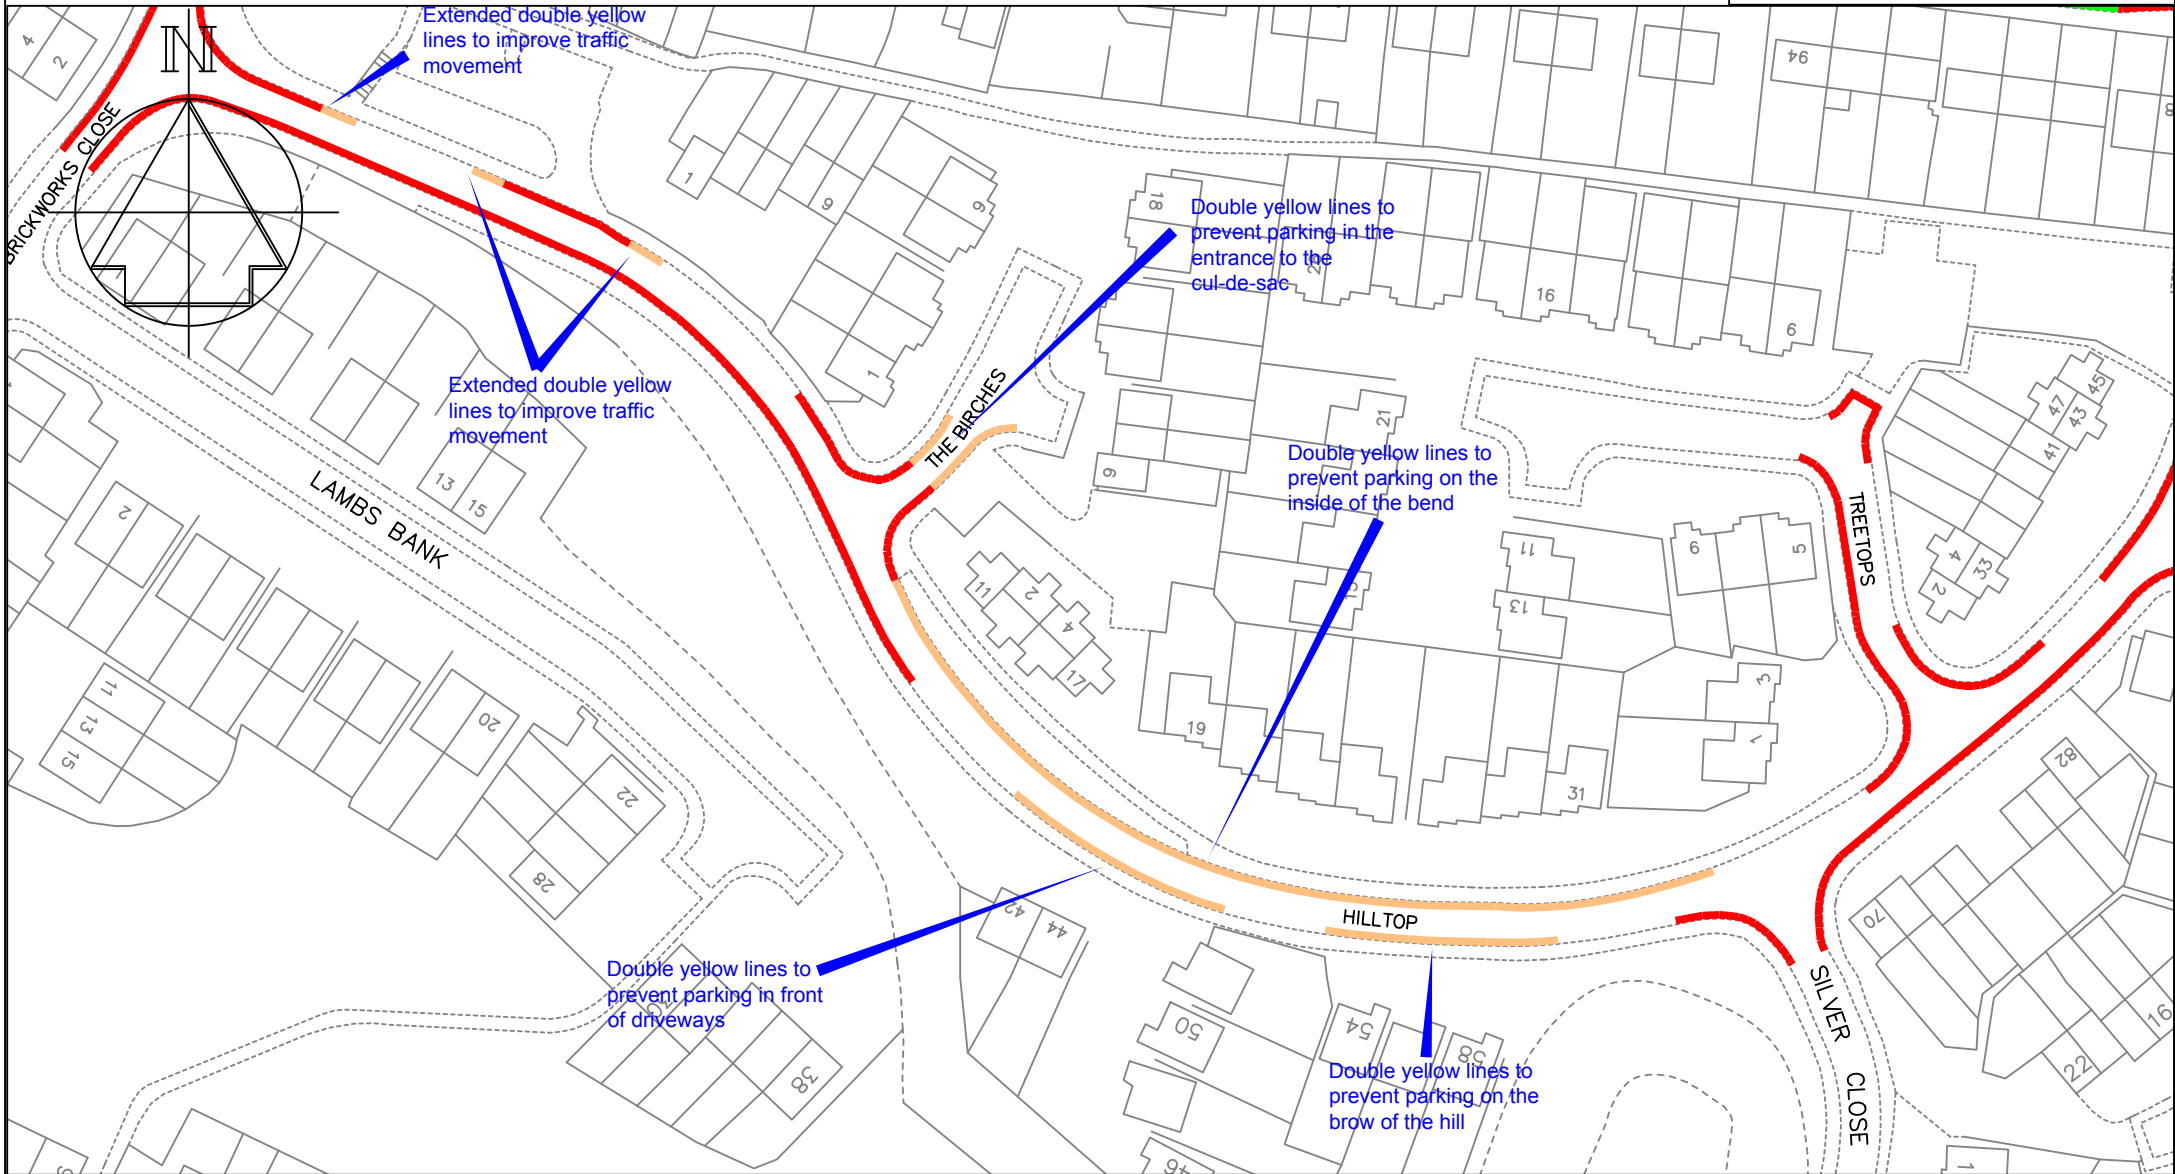

**Key** — Existing 'No waiting at any time' (double yellow lines) — Proposed 'No waiting at any time' (double yellow lines)




PLANNING, TRANSPORT & LEISURE

**Chief Engineer**  
**Mike O'Brien** BSc(Hons) C Eng MICE  
 Gibson Building  
 Gibson Drive  
 Kings Hill  
 West Malling  
 Kent ME19 4LZ  
 Tel: 01732 844522 Fax: 01732 876317

Project Title  
**Parking Plan - Phase 7**  
**Tonbridge**  
**Hilltop**

Drawing Title  
**Changes to on-street**  
**Parking Restrictions**  
**Formal Consultation**

Drawn ACB	Checked	Date
Scale 1:1000 @ A4		
Drawing No. <b>DD/564/39</b>		Rev

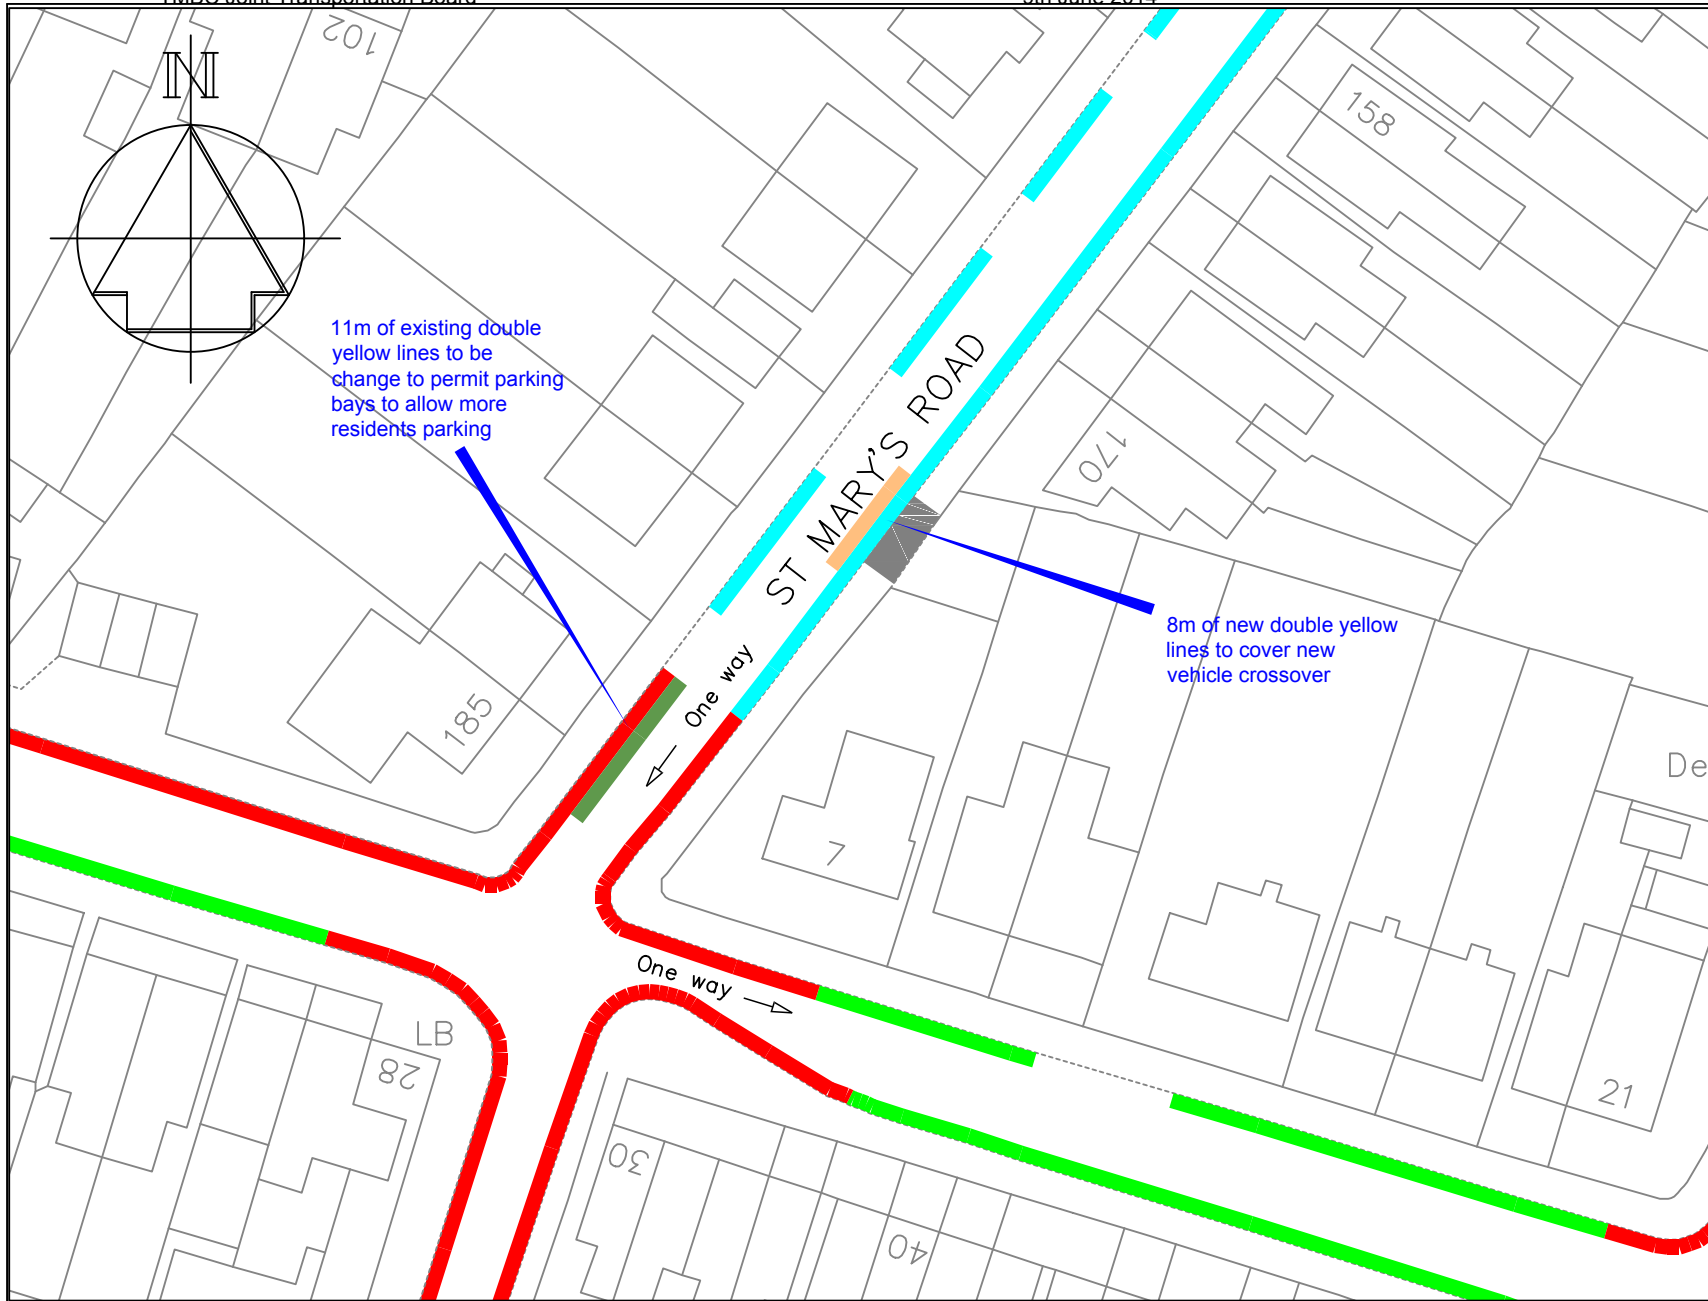

- Key**
- Existing 'No waiting at any time' (double yellow lines)
  - Proposed 'No waiting at any time' (double yellow lines)
  - Existing Area M permit parking bays, Mon-Fri, 9.30a-10.30am
  - Proposed Area M permit parking bays, Mon-Fri, 9.30a-10.30am
  - Existing Area M permit parking bays, Mon-Fri, 9.30am-10.30am & 1pm-2pm
  - New vehicle access




PLANNING, TRANSPORT & LEISURE

**Chief Engineer**  
**Mike O'Brien** BSc(Hons) C Eng MICE  
 Gibson Building  
 Gibson Drive  
 Kings Hill  
 West Malling  
 Kent ME19 4LZ  
 Tel: 01732 844522 Fax: 01732 876317

Project Title  
**Parking Plan - Phase 7**  
**Tonbridge**  
**St Marys Road**

Drawing Title  
**Changes to on-street**  
**Parking Restrictions**  
**Formal Consultation**

Drawn ACB	Checked	Date
Scale 1 : 500 @ A4		
Drawing No. <b>DD/564/45</b>		Rev

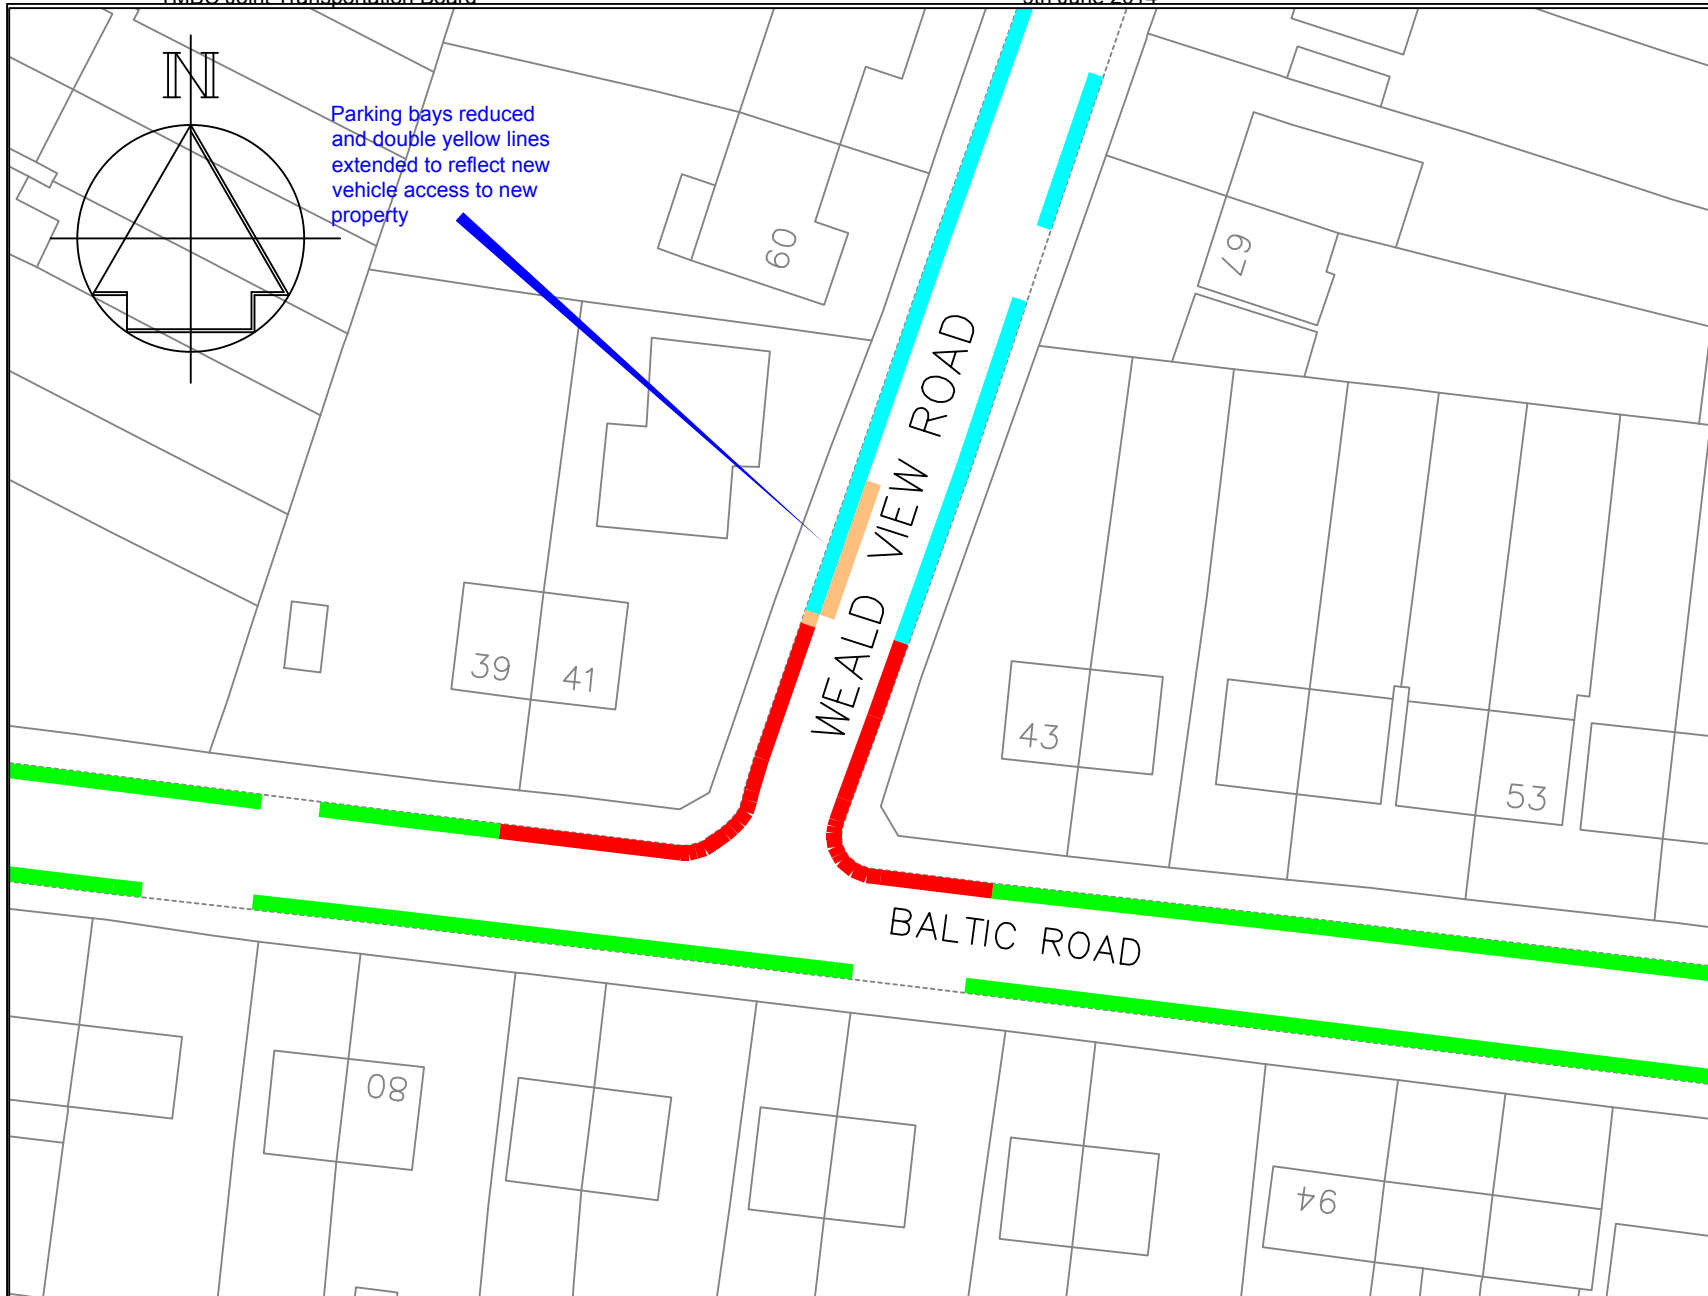

**Key**

- Existing 'No waiting at any time' (double yellow lines)
- Proposed 'No waiting at any time' (double yellow lines)
- Existing Area M permit parking bays, Mon-Fri, 9.30a-10.30am
- Existing Area M permit parking bays, Mon-Fri, 9.30am-10.30am & 1pm-2pm




PLANNING, TRANSPORT & LEISURE

**Chief Engineer**  
**Mike O'Brien** BSc(Hons) C Eng MICE  
 Gibson Building  
 Gibson Drive  
 Kings Hill  
 West Malling  
 Kent ME19 4LZ  
 Tel: 01732 844522 Fax: 01732 876317

Project Title  
**Parking Plan - Phase 7**  
 Tonbridge  
 Weald View Road


Drawing Title  
**Changes to on-street**  
**Parking Restrictions**  
**Formal Consultation**

Drawn ACB	Checked	Date
Scale 1 : 500 @ A4		
Drawing No. <b>DD/564/46</b>		Rev

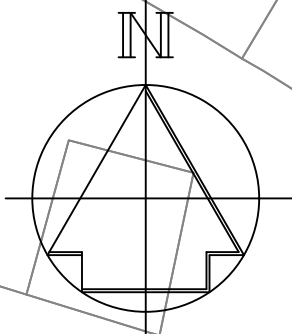

New mandatory disabled parking bay (already in place as an advisory bay)

- Key**
- Existing 'No waiting at any time' (double yellow lines)
  - Existing limited waiting Mon-Sat, 8am-6pm, 2hr, no return 2hr and Area N resident parking bay
  - Existing disabled parking bay

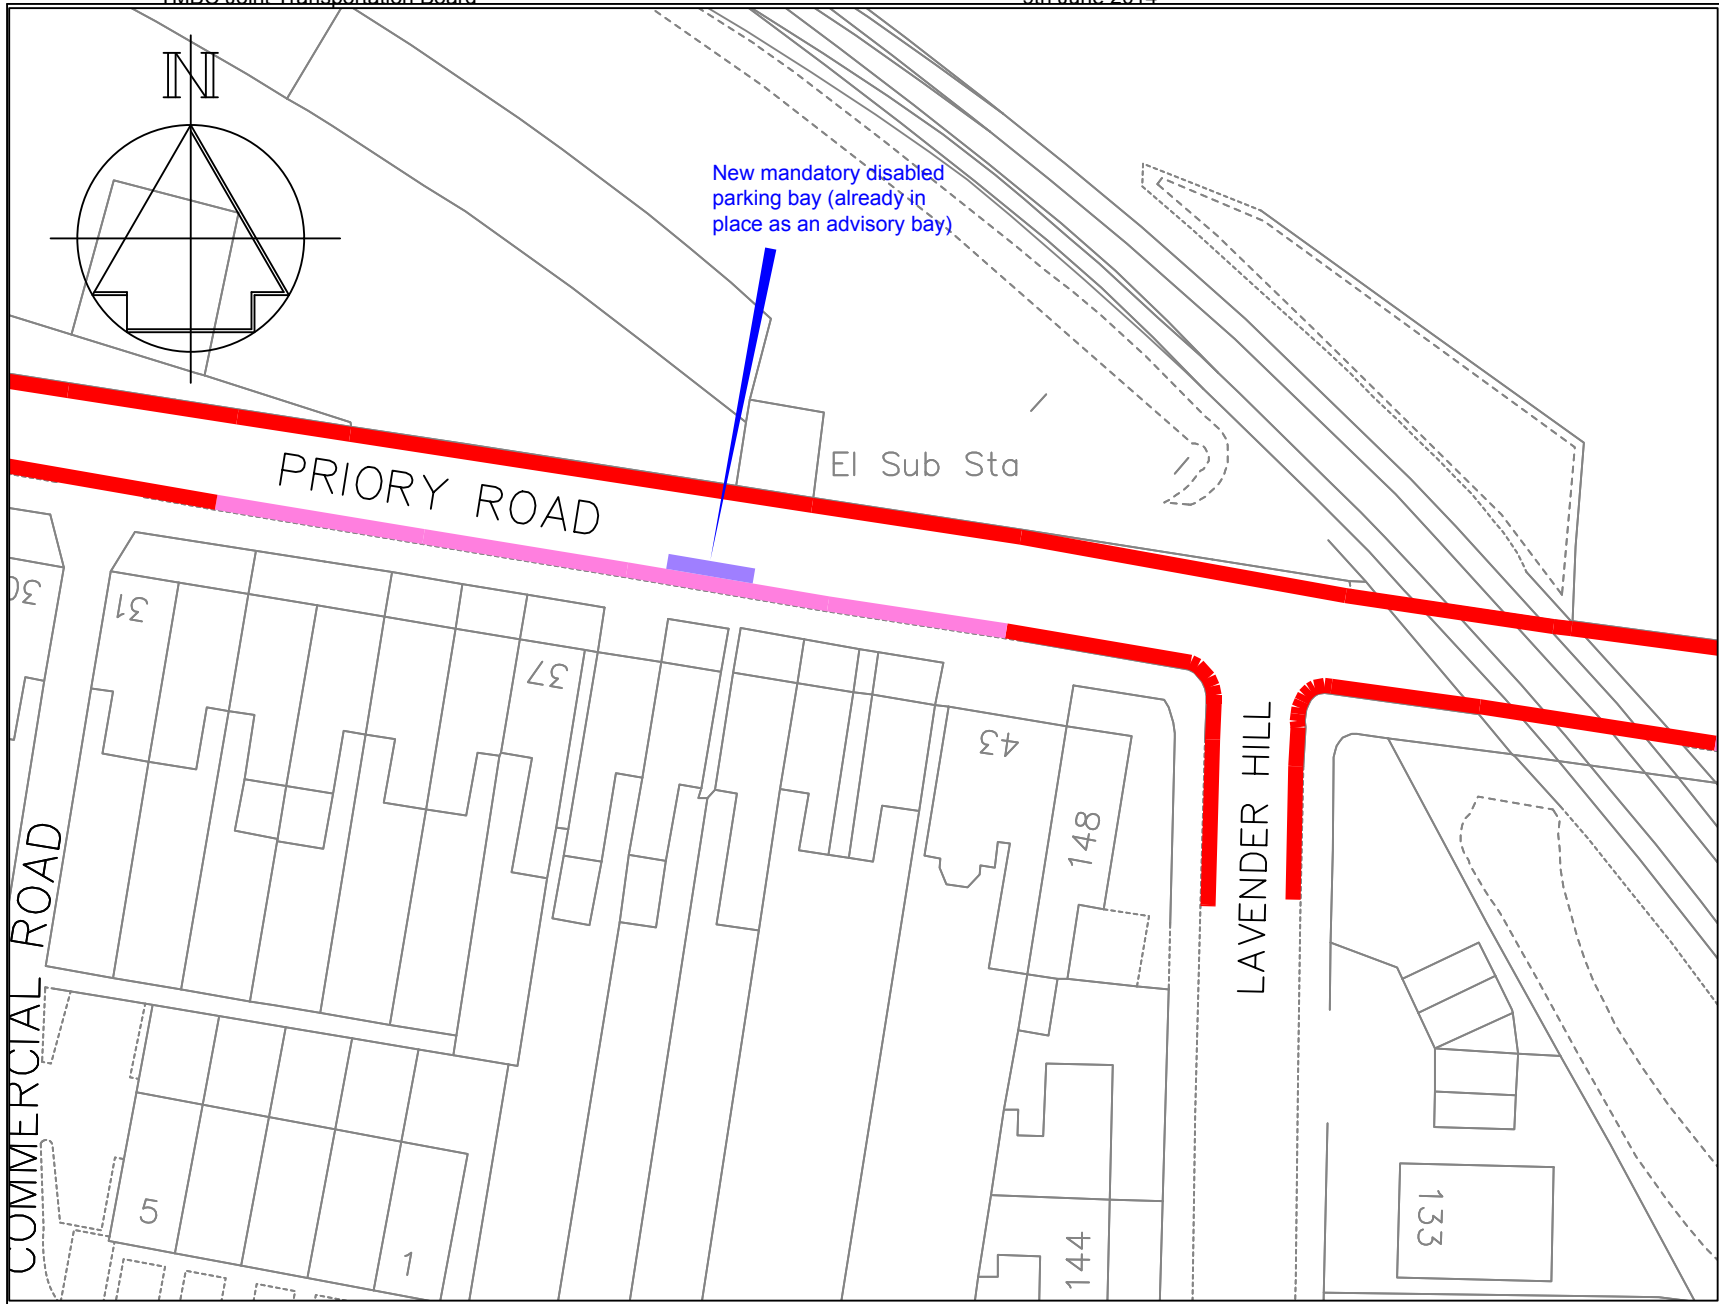

Rev	Change	Date

Drawn ACB	Checked	Date
Scale 1 : 500 @ A4		
Drawing No. <b>DD/564/49</b>		Rev


**TONBRIDGE & MALLING**  
BOROUGH COUNCIL  
PLANNING, TRANSPORT & LEISURE

**Chief Engineer**  
**Mike O'Brien** BSc(Hons) C Eng MICE  
Gibson Building  
Gibson Drive  
Kings Hill  
West Malling  
Kent ME19 4LZ  
Tel: 01732 844522 Fax: 01732 876317




Project Title  
**Parking Plan - Phase 7**  
Tonbridge  
Priory Road

Drawing Title  
**Changes to on-street**  
**Parking Restrictions**  
**Formal Consultation**

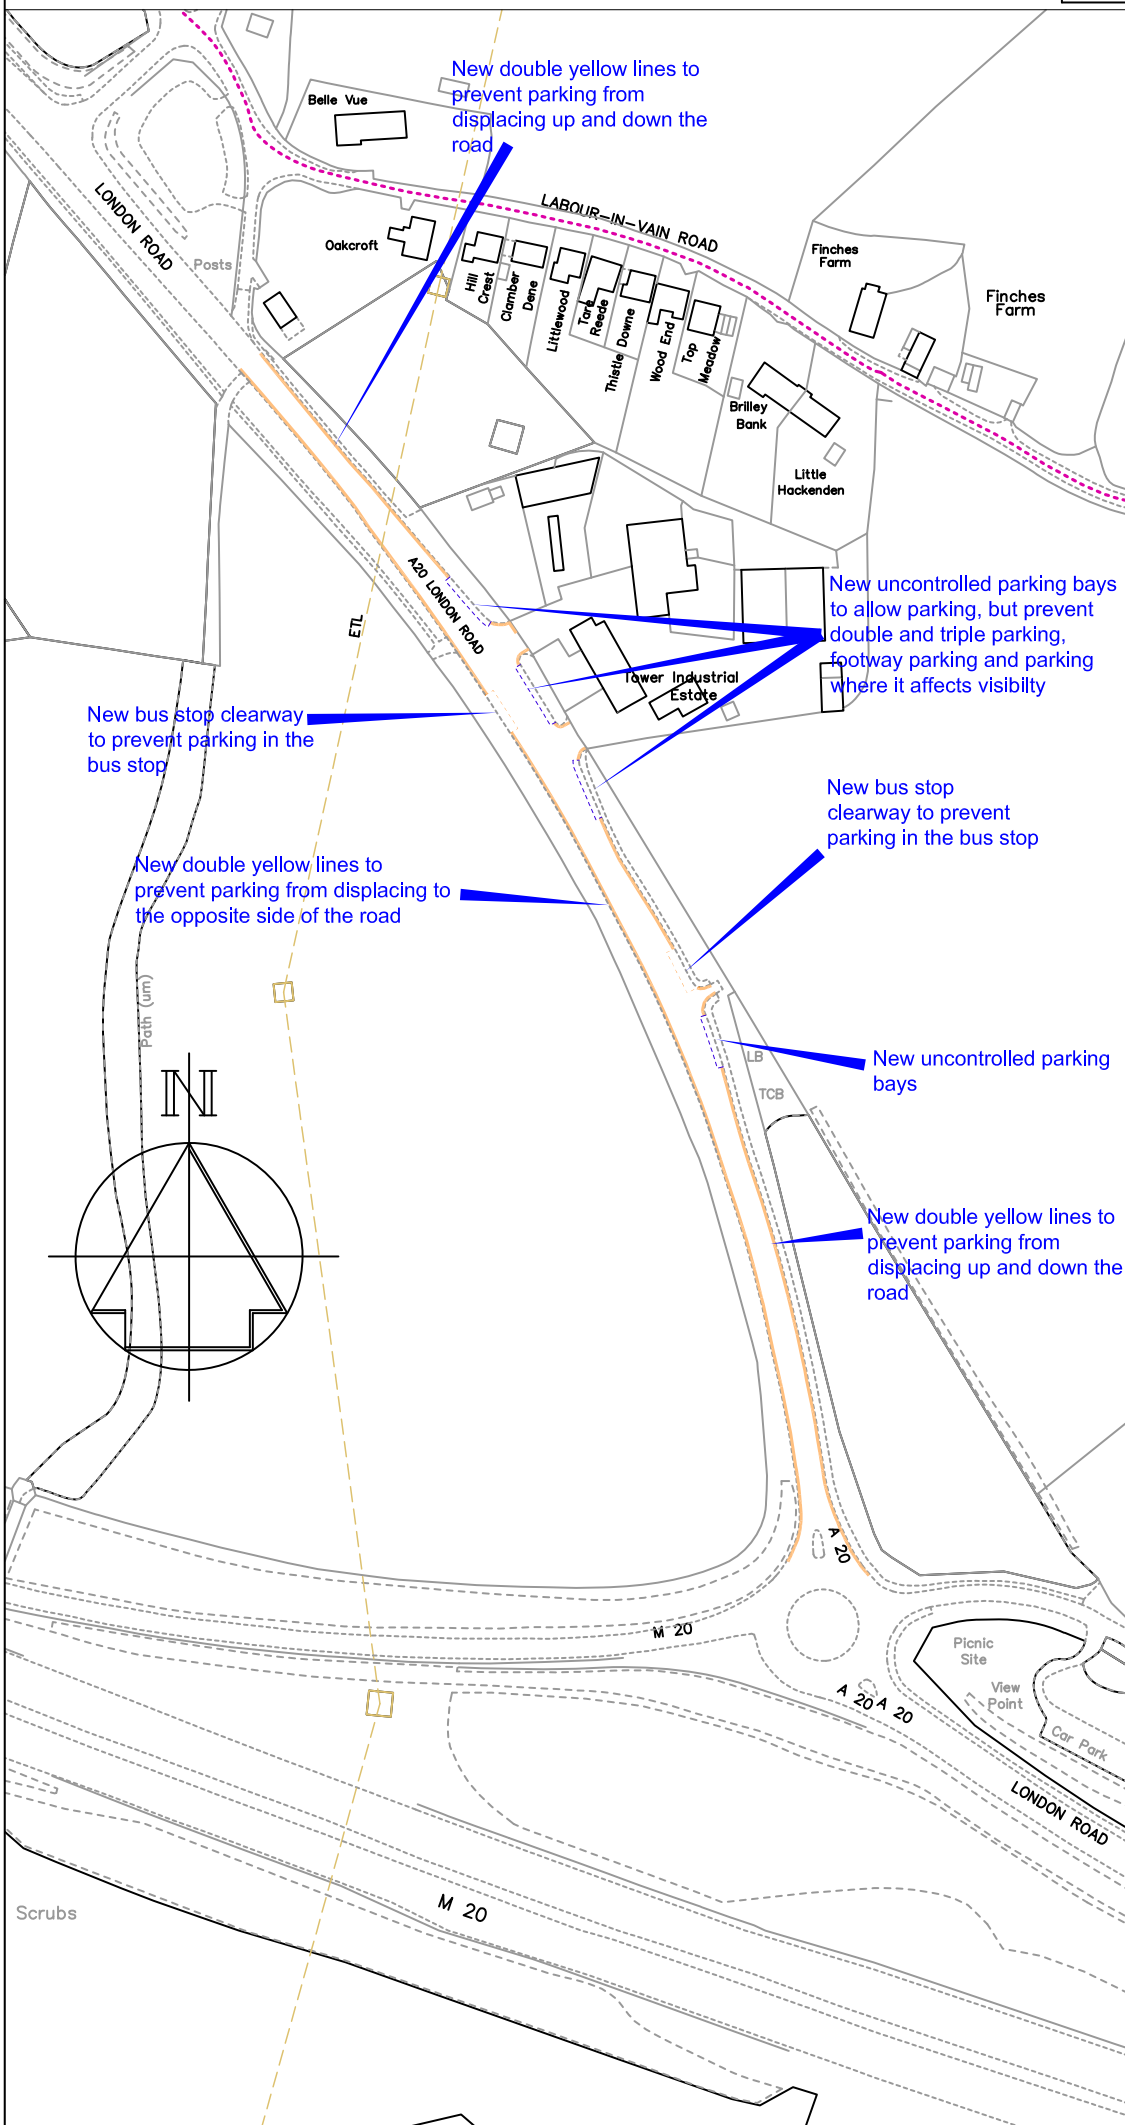



**Key**

-  Proposed 'No waiting at any time' (double yellow lines)
-  Proposed uncontrolled roadside parking bay
-  Proposed bus stop clearway

New bus stop clearway to prevent parking in the bus stop

New double yellow lines to prevent parking from displacing to the opposite side of the road

New double yellow lines to prevent parking from displacing up and down the road


New uncontrolled parking bays to allow parking, but prevent double and triple parking, footway parking and parking where it affects visibility

New bus stop clearway to prevent parking in the bus stop

New uncontrolled parking bays

New double yellow lines to prevent parking from displacing up and down the road

Path (um)

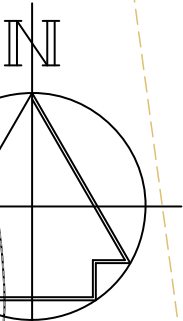

Revision	Date



PLANNING, TRANSPORT & LEISURE

Chief Engineer  
**Mike O'Brien** BSc(Hons) C Eng MICE  
 Gibson Building  
 Gibson Drive  
 Kings Hill  
 West Malling  
 Kent ME19 4LZ  
 Tel: 01732 844522 Fax: 01732 876317


Project Title  
**Parking Plan - Phase 7**  
**Wrotham**  
**A20 & Tower View Ind. Est.**

Drawing Title  
**Changes to on-street**  
**Parking Restrictions**  
**Formal Consultation**

Drawn ACB	Checked	Date
-----------	---------	------

Scale 1:2500 @ A4



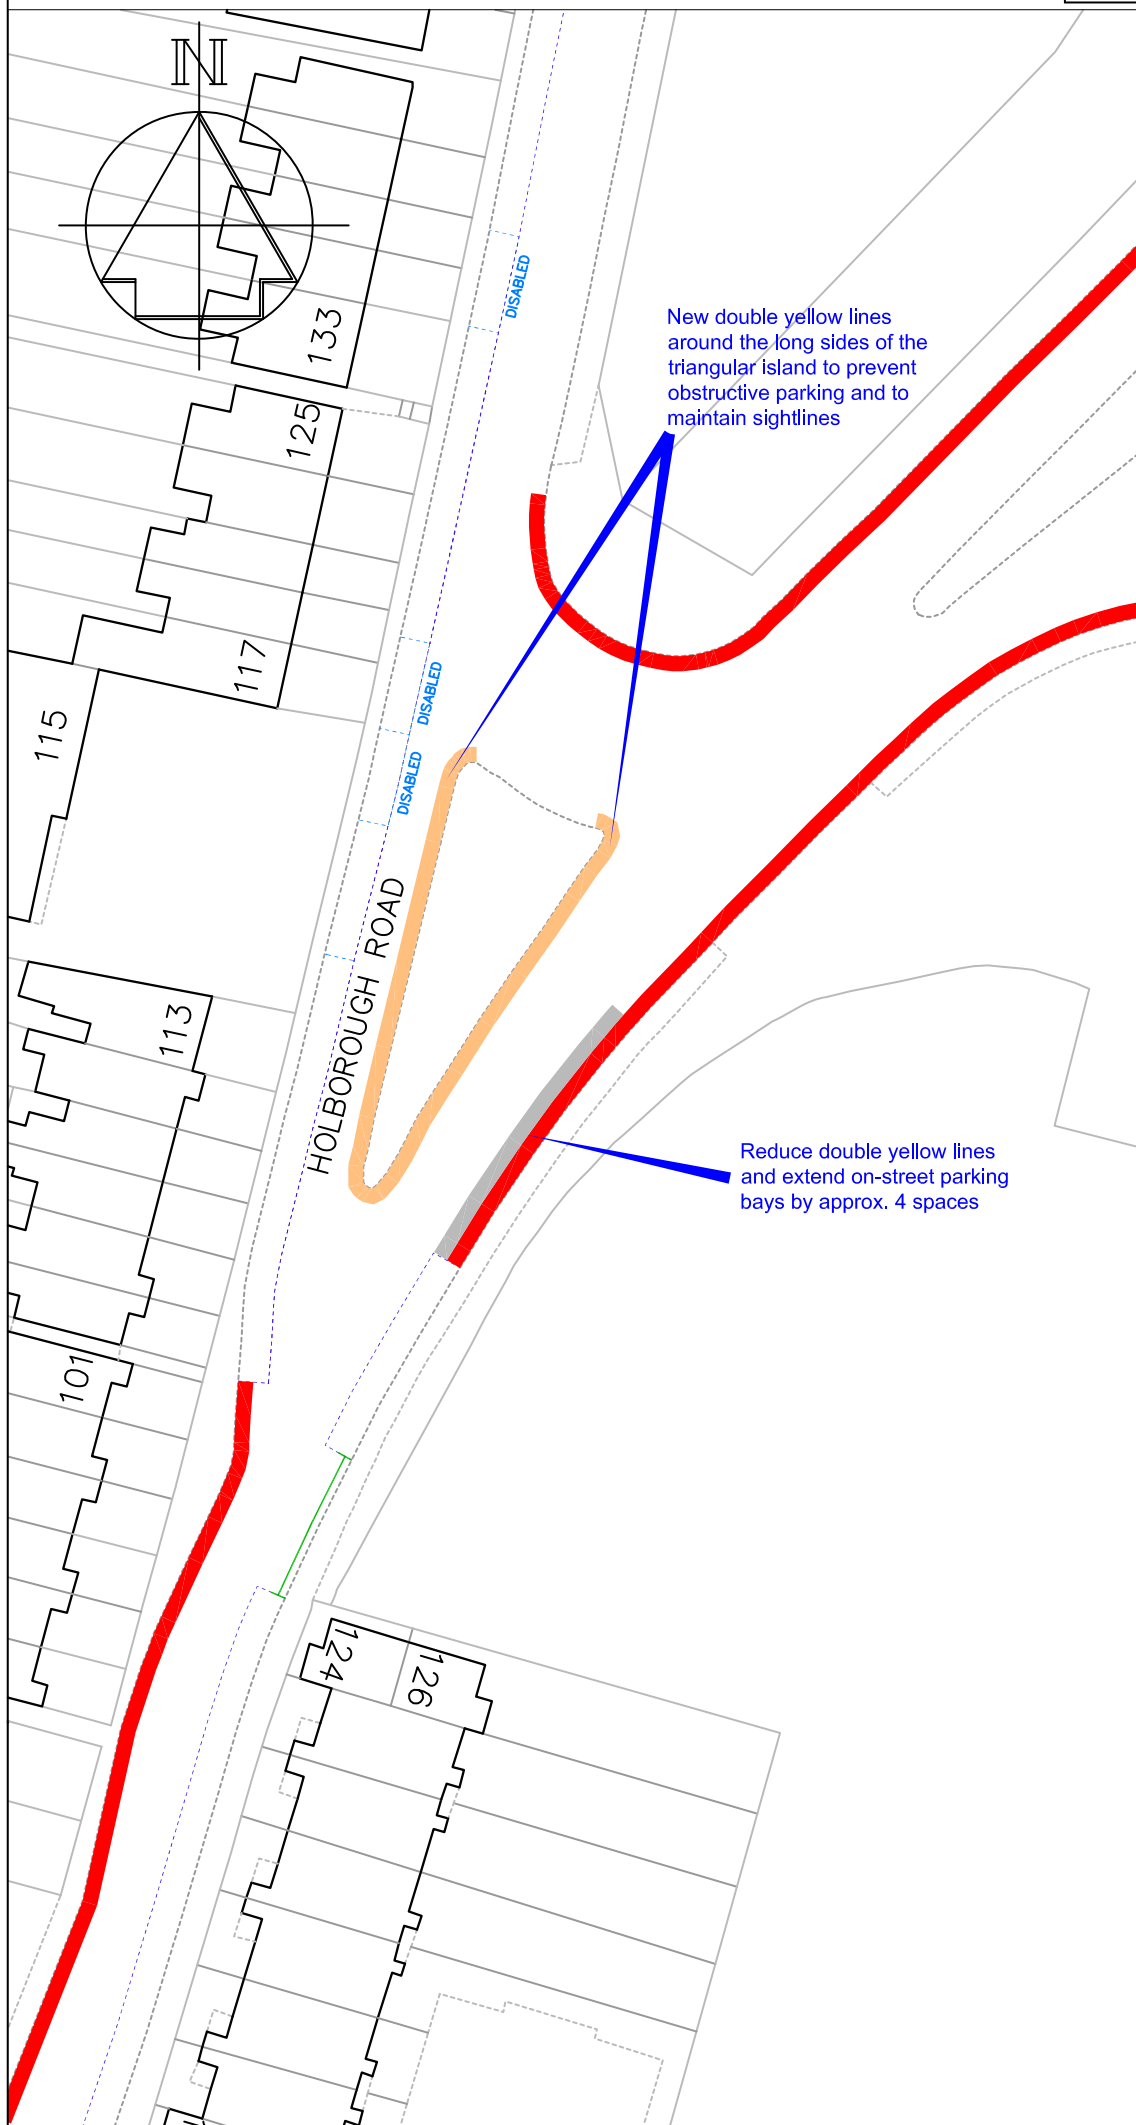



Drawing No. <b>DD/564/40</b>	Rev
---------------------------------	-----



New double yellow lines around the long sides of the triangular island to prevent obstructive parking and to maintain sightlines

Reduce double yellow lines and extend on-street parking bays by approx. 4 spaces

**Key**

-  Existing 'No waiting at any time' (double yellow lines)
-  Proposed 'No waiting at any time' (double yellow lines)
-  Existing 'No waiting at any time' (double yellow lines) to become uncontrolled parking
-  Existing uncontrolled roadside parking bay
-  Existing advisory disabled parking bay
-  Existing access protection "dog bone" marking

A	Double yellow lines reduced	12/11/13
	Revision	Date



PLANNING, TRANSPORT & LEISURE


Chief Engineer  
**Mike O'Brien** BSc(Hons) C Eng MICE  
 Gibson Building  
 Gibson Drive  
 Kings Hill  
 West Malling  
 Kent ME19 4LZ  
 Tel: 01732 844522 Fax: 01732 876317

Project Title  
**Parking Plan**  
**Snodland Parking Review**  
**Holborough Road**

Drawing Title  
**Changes to on-street**  
**Parking Restrictions**  
**Formal Consultation**

Drawn ACB	Checked	Date
Scale 1:1000 @ A4		

Drawing No. <b>DD/567/1</b>	Rev <b>A</b>
--------------------------------	-----------------

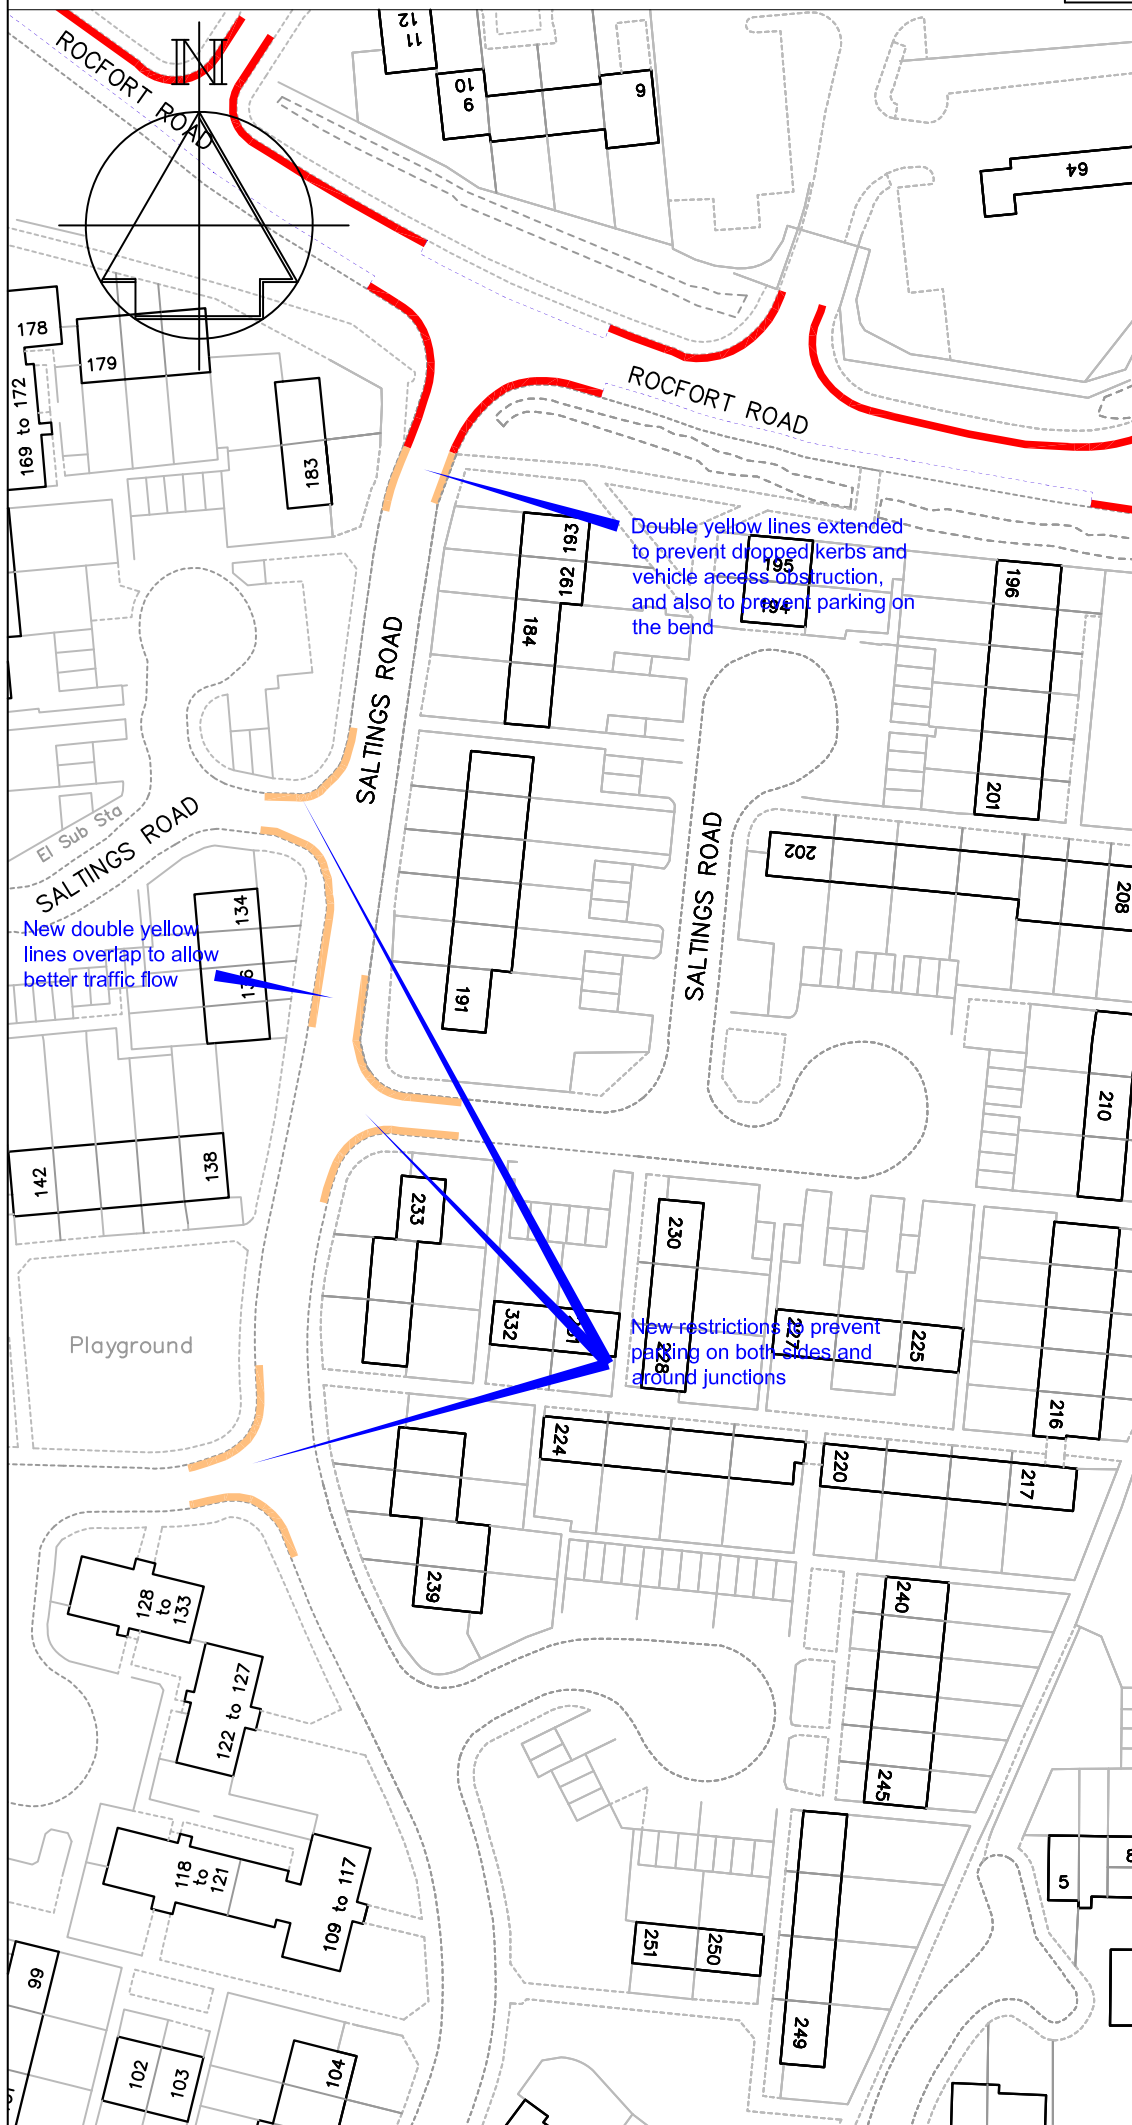

**Key**

- Existing 'No waiting at any time' (double yellow lines)
- Proposed 'No waiting at any time' (double yellow lines)
- Existing uncontrolled roadside parking bay

Double yellow lines extended to prevent dropped kerbs and vehicle access obstruction, and also to prevent parking on the bend

New double yellow lines overlap to allow better traffic flow

New restrictions prevent parking on both sides and around junctions

A	Parking bays and yellow lines amended	12/11/13
	Revision	Date



PLANNING, TRANSPORT & LEISURE


Chief Engineer  
**Mike O'Brien** BSc(Hons) C Eng MICE  
 Gibson Building  
 Gibson Drive  
 Kings Hill  
 West Malling  
 Kent ME19 4LZ  
 Tel: 01732 844522 Fax: 01732 876317

Project Title  
**Parking Plan  
 Snodland Parking Review  
 Saltings Road**





Drawing Title  
**Changes to on-street  
 Parking Restrictions  
 Formal Consultation**

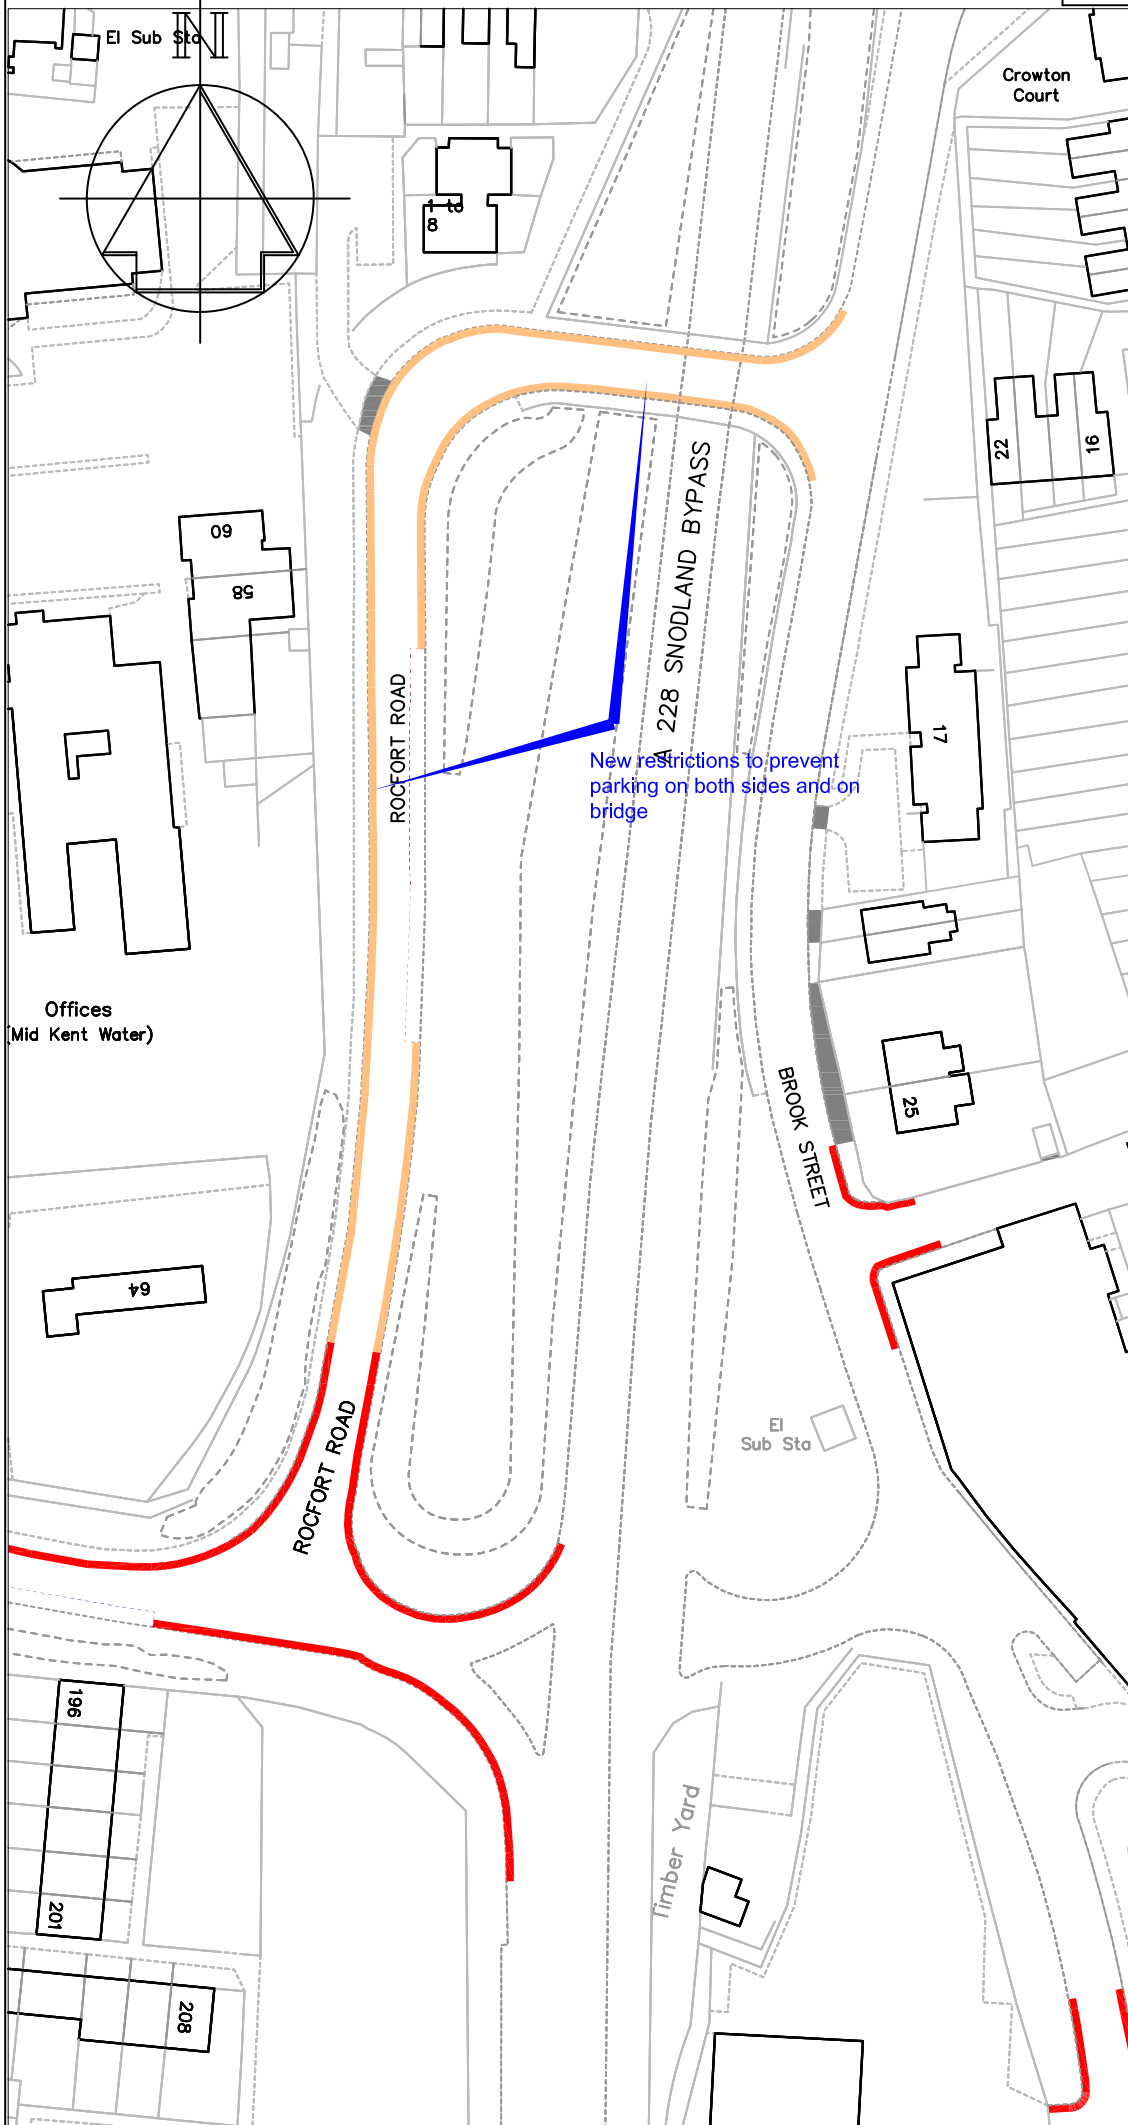Drawn ACB	Checked	Date
Scale 1:1000 @ A4		

Drawing No. <b>DD/567/10</b>	Rev <b>A</b>
---------------------------------	-----------------




**Key**

-  Existing 'No waiting at any time' (double yellow lines)
-  Proposed 'No waiting at any time' (double yellow lines)
-  Existing uncontrolled roadside parking bay
-  Proposed uncontrolled roadside parking bay

New restrictions to prevent parking on both sides and on bridge

Revision		Date
 PLANNING, TRANSPORT & LEISURE		
Chief Engineer <b>Mike O'Brien</b> BSc(Hons) C Eng MICE Gibson Building Gibson Drive Kings Hill West Malling Kent ME19 4LZ Tel: 01732 844522 Fax: 01732 876317		
Project Title <b>Parking Plan                  Snodland Parking Review                  Rocfort Road</b>		
Drawing Title <b>Changes to On-Street                  Parking Restrictions                  Formal Consultation</b>		
Drawn ACB	Checked	Date 7/5/13
Scale 1:1000 @ A4		
Drawing No. <b>DD/567/11</b>		Rev

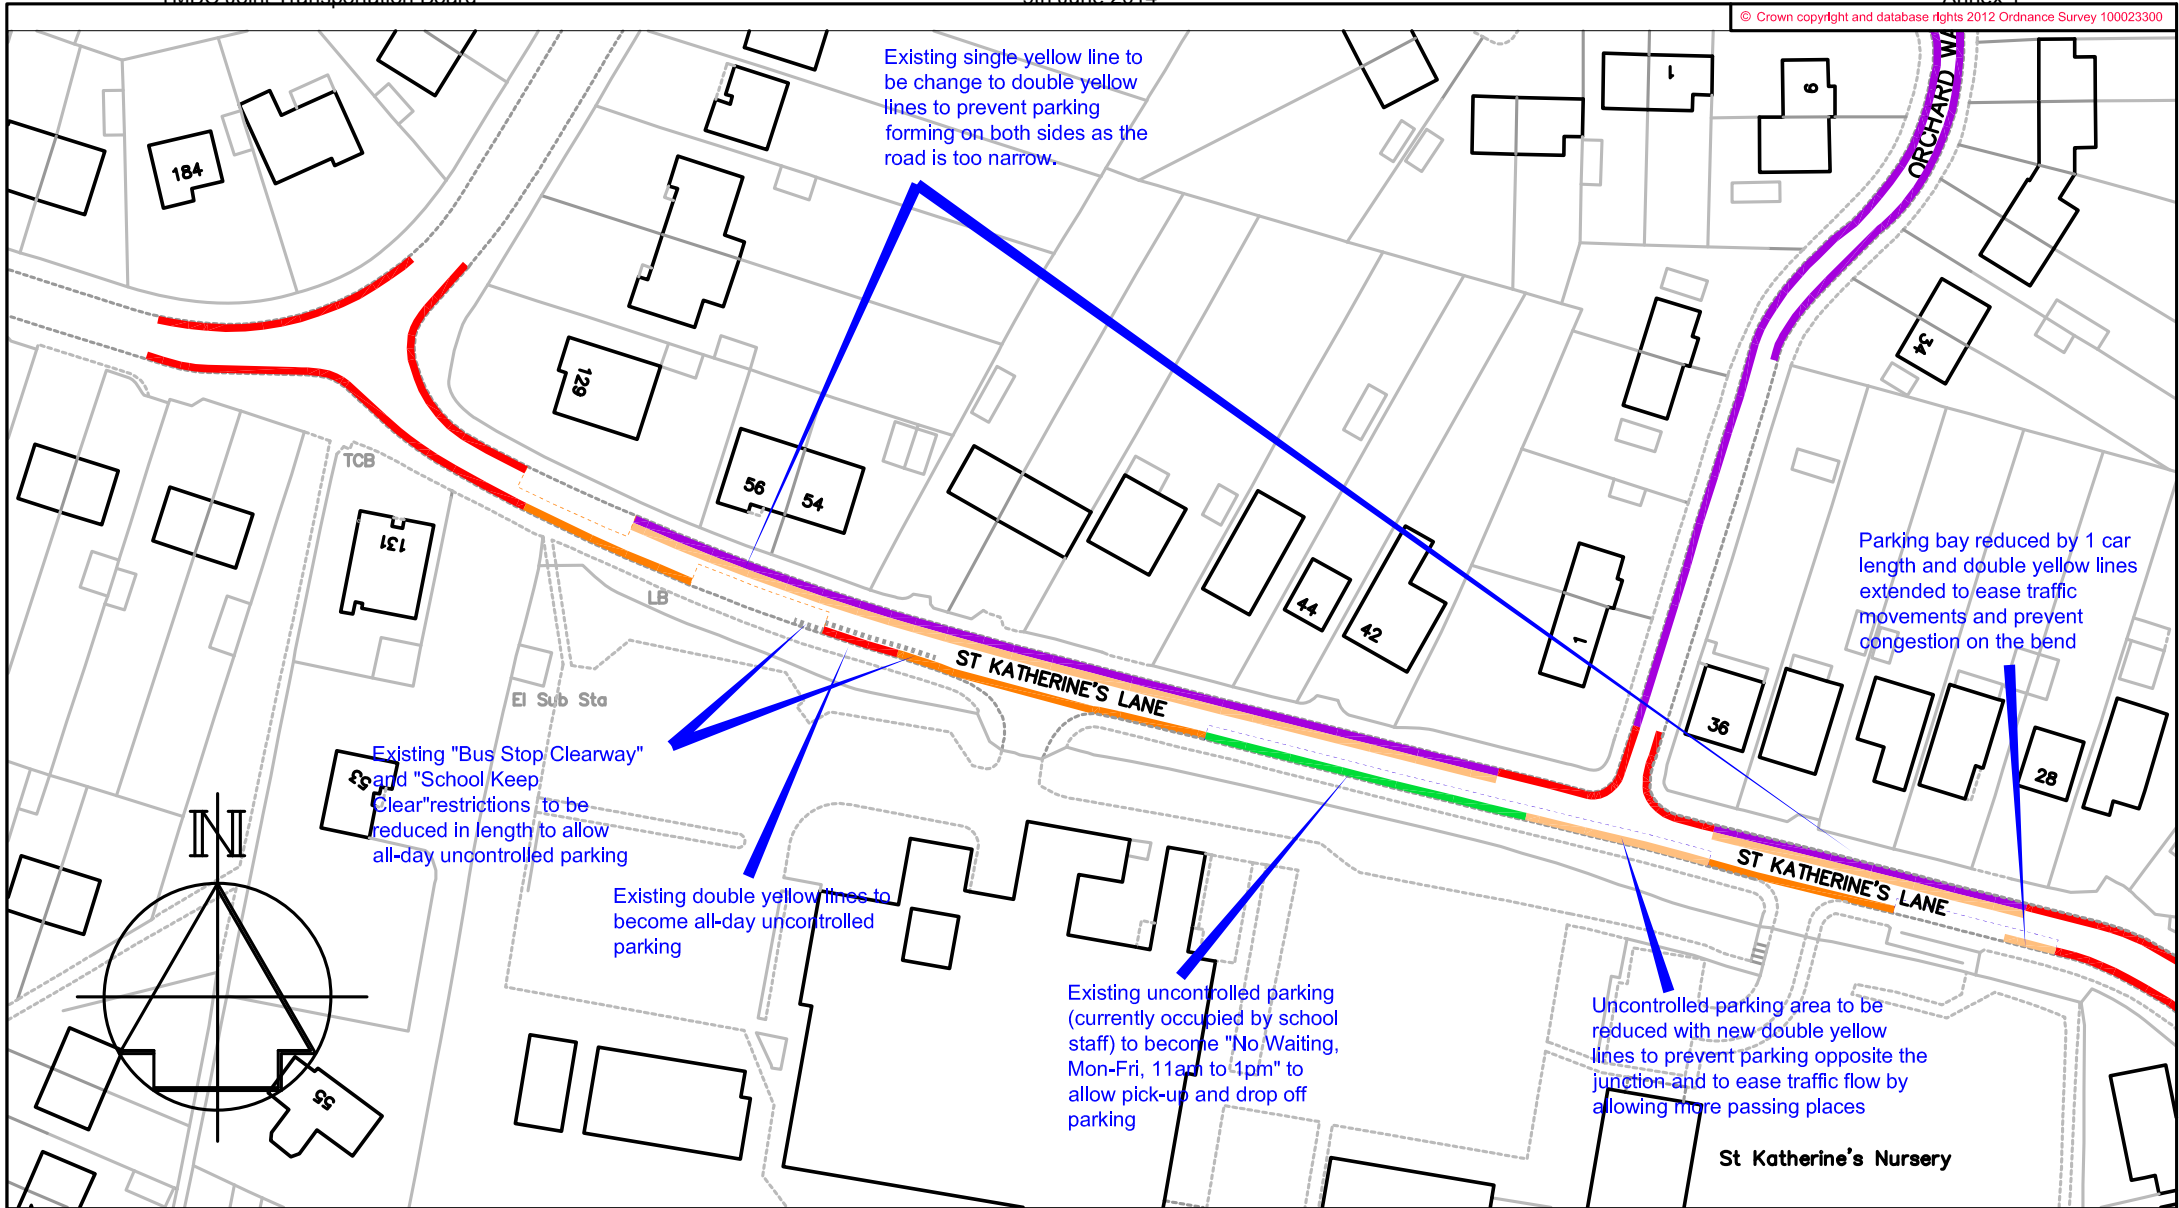

<b>Key</b>	Existing 'No waiting at any time' (double yellow lines)	Existing 'No waiting, Mon-Fri 8-10am & 2-4pm' (single yellow lines)	Proposed 'No waiting at any time' (double yellow lines)	Existing uncontrolled roadside parking bay	Existing 'School Keep Clear, Mon-Fri, 8-10am & 2-4pm' (yellow zig-zags)	Proposed 'No waiting, Mon-Fri 11am to 1pm' (single yellow line)
------------	---	---	---	--	---	---




**Chief Engineer**  
**Mike O'Brien** BSc(Hons) C Eng MICE  
 Gibson Building  
 Gibson Drive  
 Kings Hill  
 West Malling  
 Kent ME19 4LZ  
 Tel: 01732 844522 Fax: 01732 876317

**Project Title**  
 Parking Plan  
 Snodland Parking Review  
 St Katherine's Lane

**Drawing Title**  
 Changes to On-Street  
 Parking Restrictions  
 Formal Consultation


Drawn ACB	Checked	Date
Scale 1:1000 @ A4		
Drawing No. DD/567/12		Rev

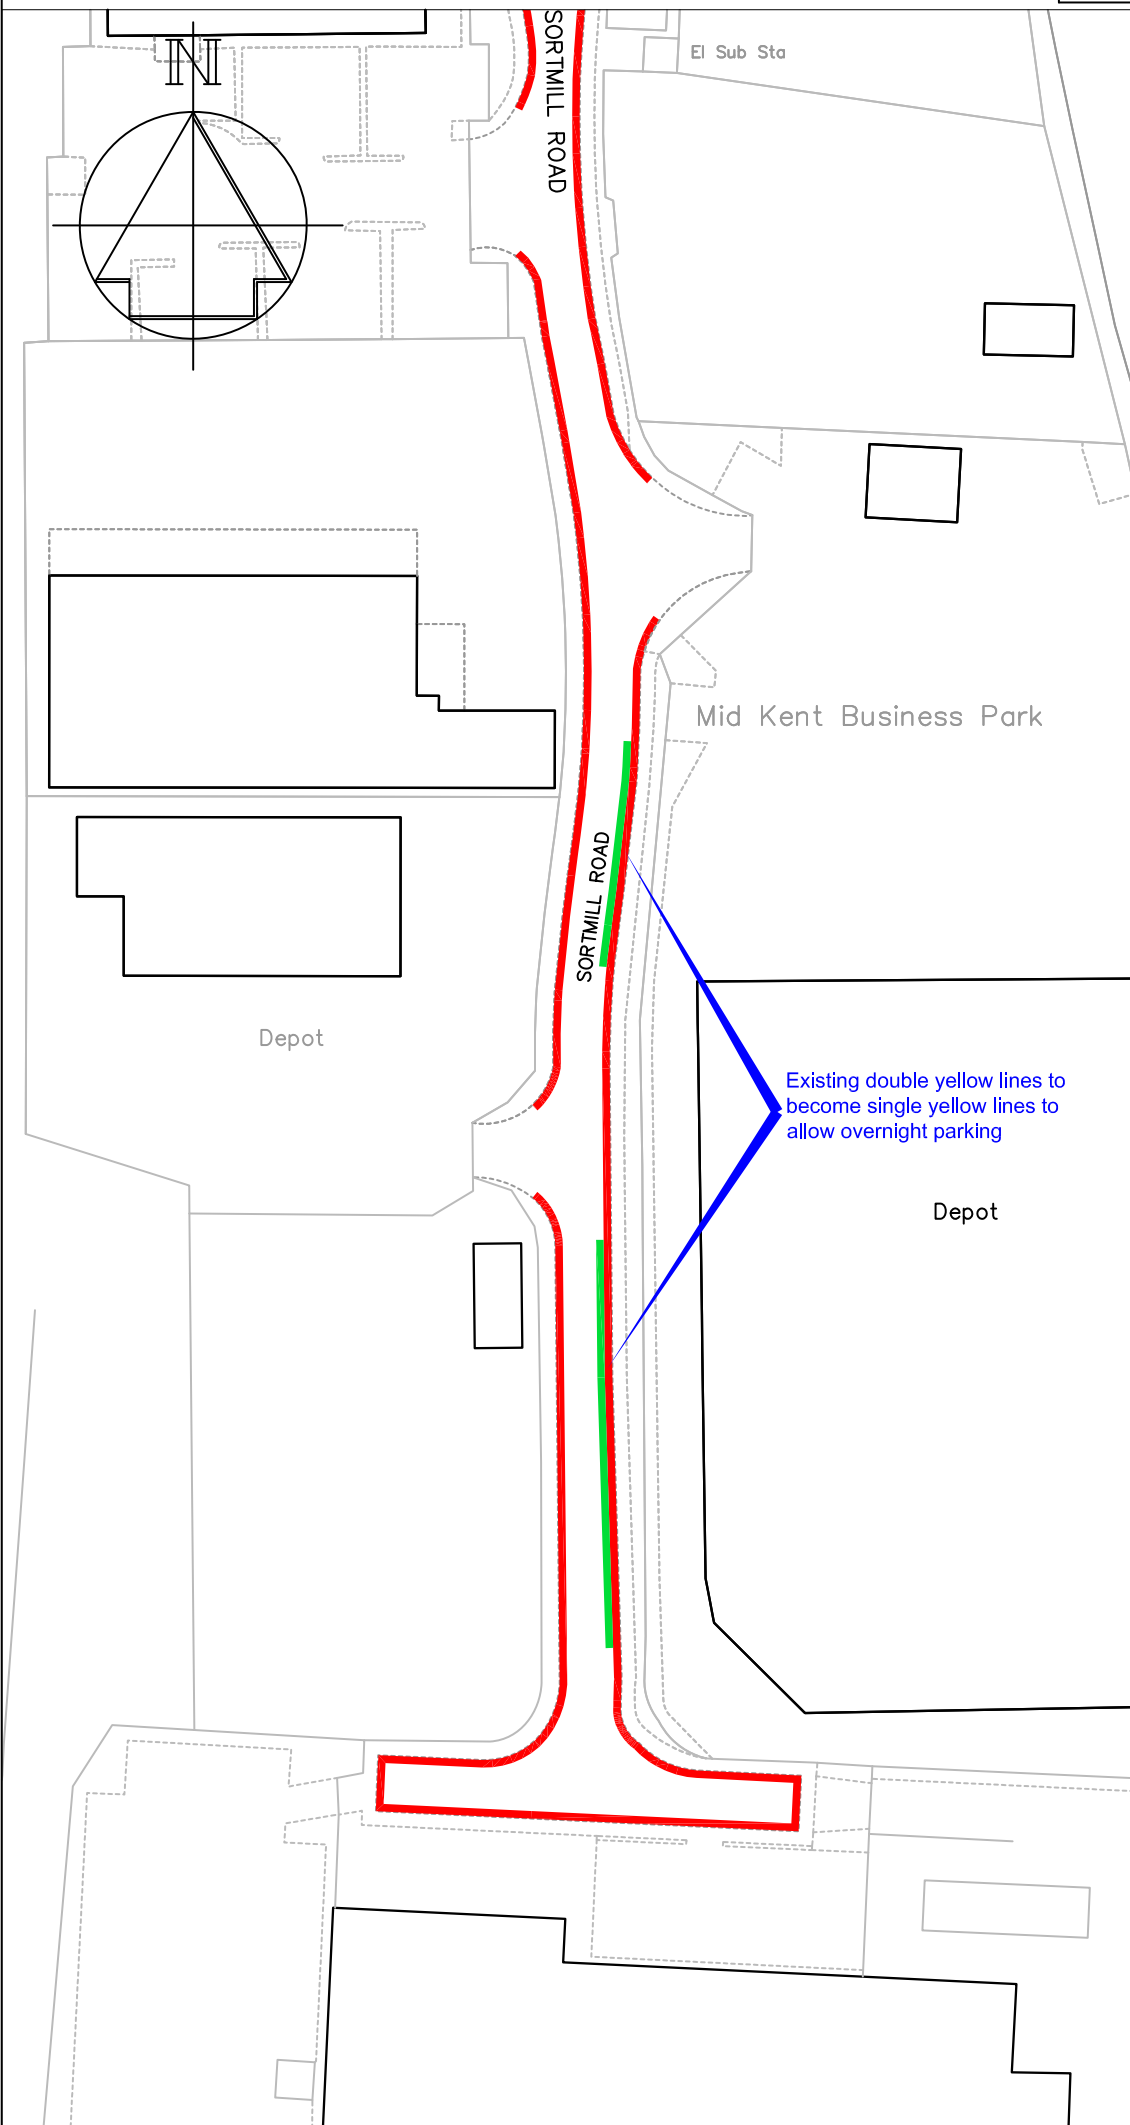

**Key**

- Existing 'No waiting at any time' (double yellow lines)
- Existing 'No waiting at any time' (double yellow lines) to 'No waiting, Mon-Sat, 8am-6pm' (single yellow line)


Revision		Date
 PLANNING, TRANSPORT & LEISURE		
Chief Engineer <b>Mike O'Brien</b> BSc(Hons) C Eng MICE Gibson Building Gibson Drive Kings Hill West Malling Kent ME19 4LZ Tel: 01732 844522 Fax: 01732 876317		
Project Title <b>Parking Plan - Phase 7                  Snodland Parking Review                  Oxford Street</b>		
Drawing Title <b>Changes to on-street                  Parking Restrictions                  Formal Consultation</b>		
Drawn	ACB	Checked
Scale		1:1000 @ A4
Drawing No.		Rev
DD/567/13		

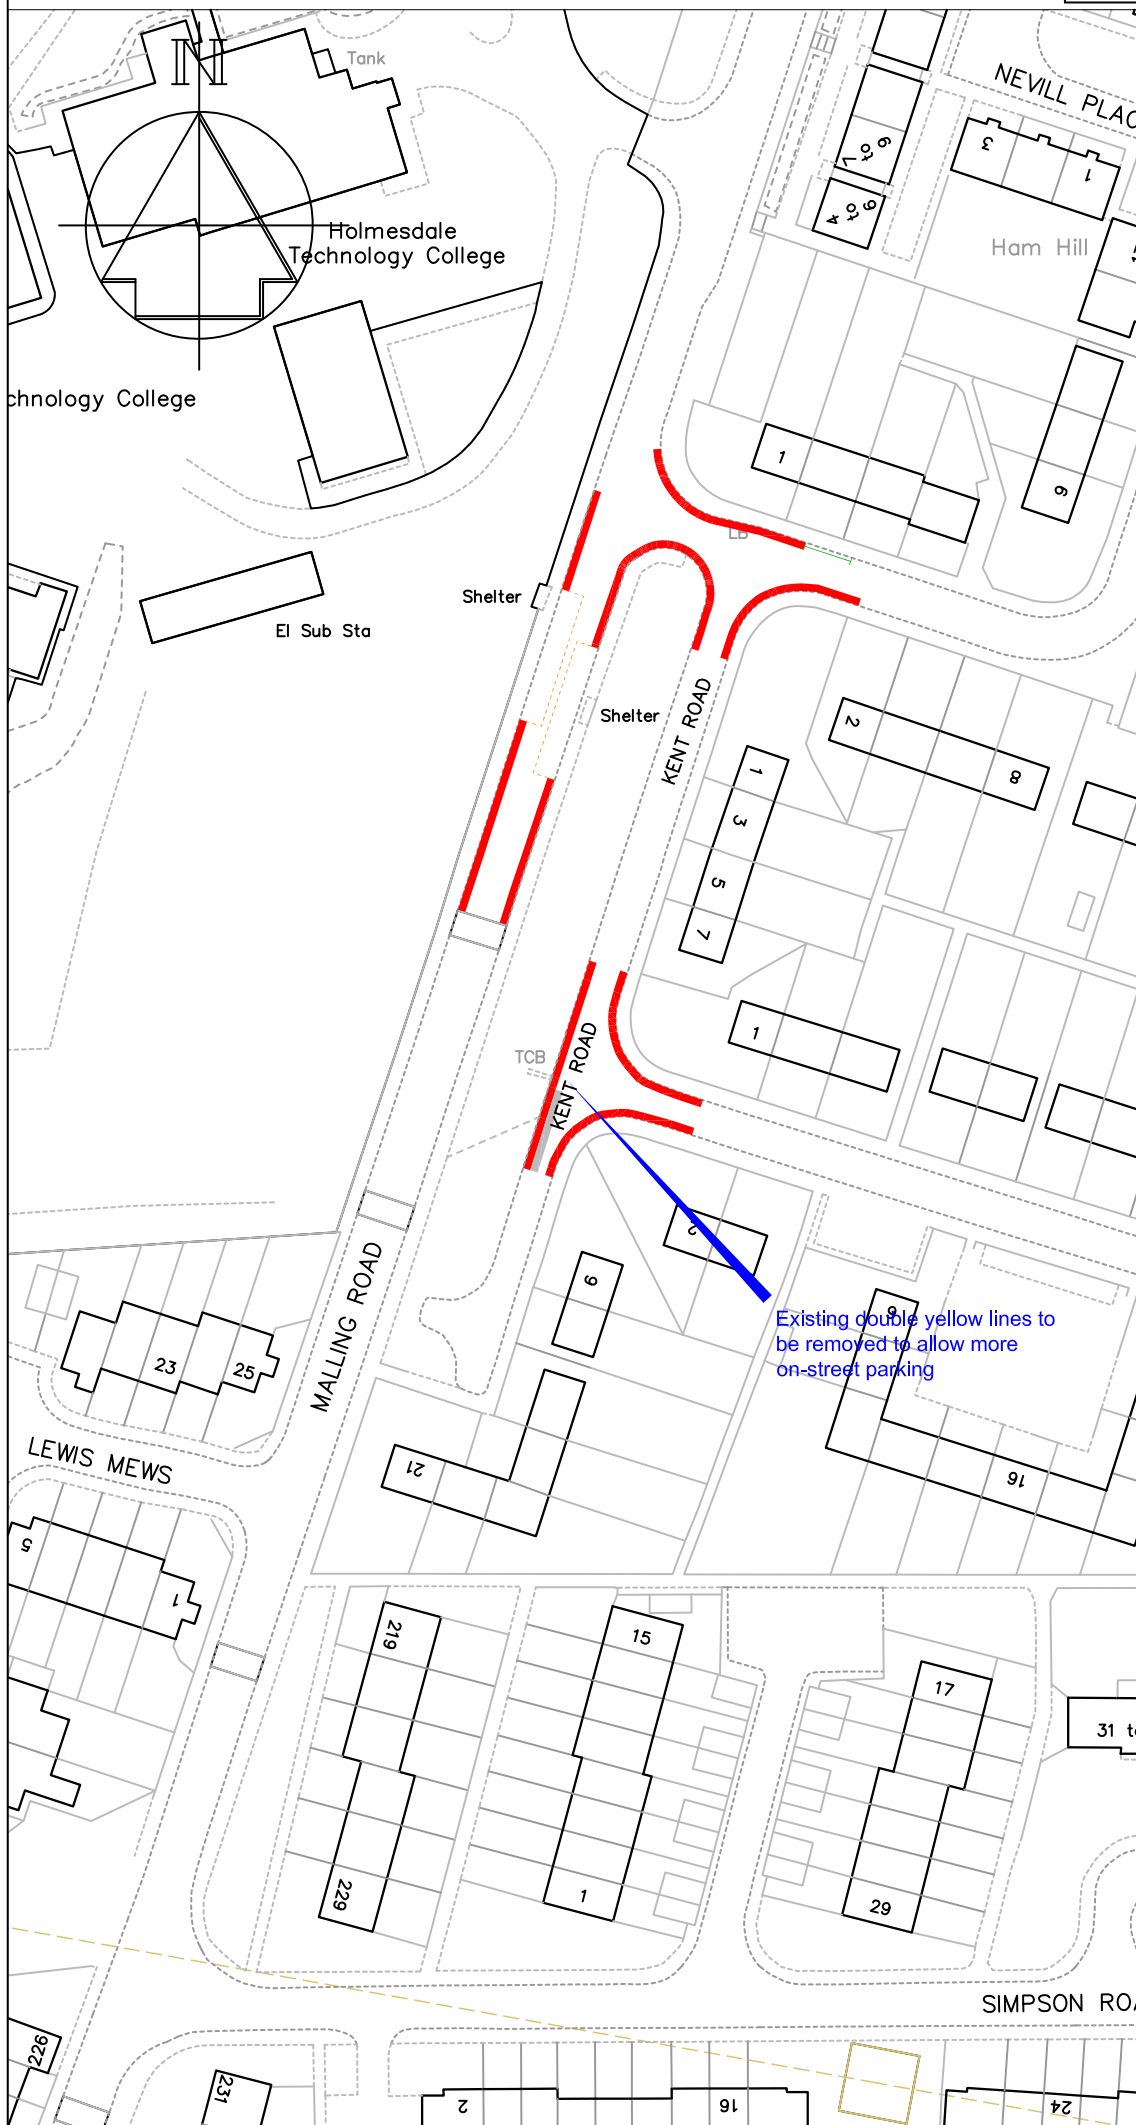

**Key**

- Existing 'No waiting at any time' (double yellow lines)
- Proposed 'No waiting at any time' (double yellow lines) to be removed
- - - Existing access protection "dog bone" marking
- Existing bus stop clearway

Revision	Date
 <span style="float: right;">PLANNING, TRANSPORT &amp; LEISURE</span>	
Chief Engineer <b>Mike O'Brien</b> BSc(Hons) C Eng MICE Gibson Building Gibson Drive Kings Hill West Malling Kent ME19 4LZ Tel: 01732 844522 Fax: 01732 876317	
Project Title <b>Parking Plan                  Snodland Parking Review                  Kent Road</b>	
Drawing Title <b>Changes to on-street                  Parking Restrictions                  Formal Consultation</b>	
Drawn ACB	Checked _____ Date _____
Scale 1:1000 @ A4	
Drawing No. <b>DD/567/14</b>	Rev _____

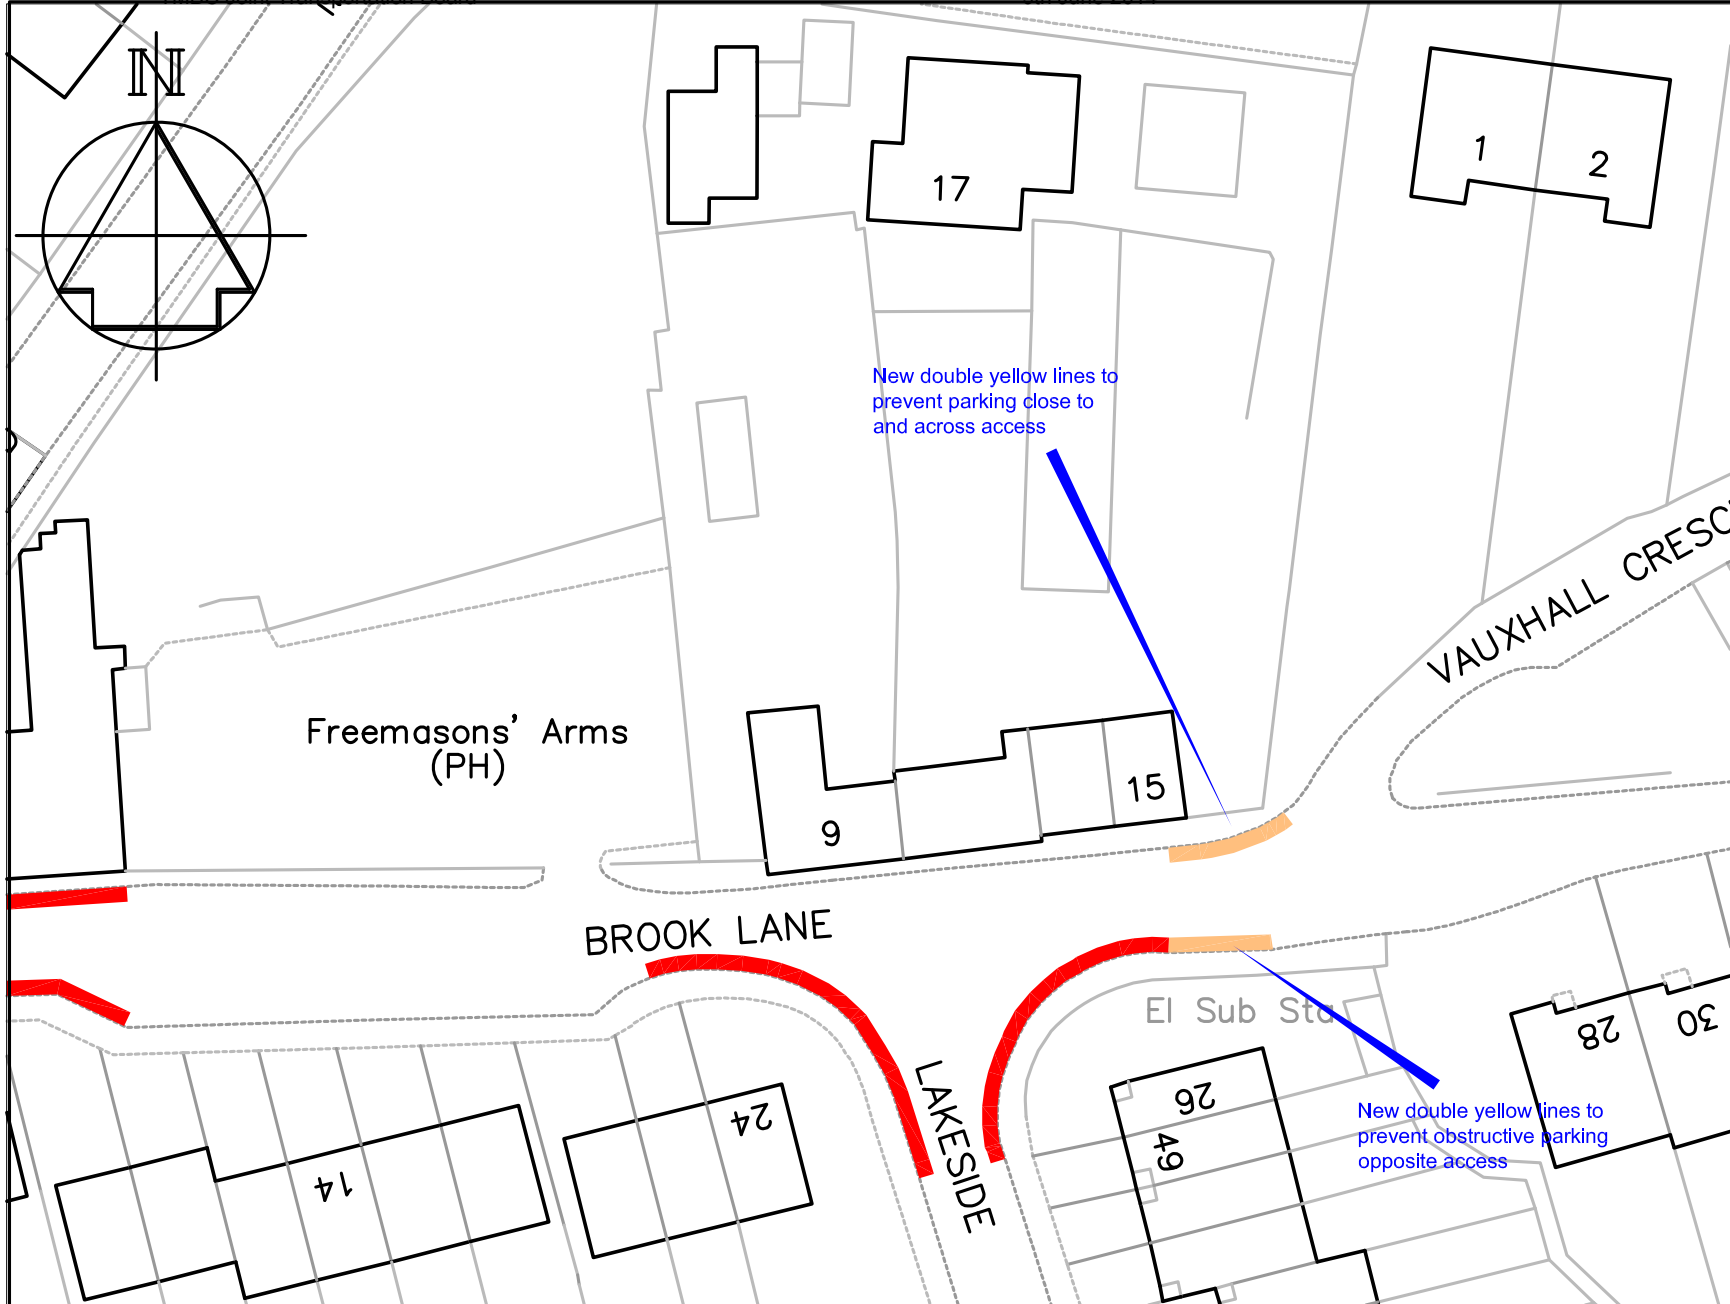

Key

- Existing 'No waiting at any time' (double yellow lines)
- Proposed 'No waiting at any time' (double yellow lines)



PLANNING, TRANSPORT & LEISURE


Chief Engineer  
**Mike O'Brien** BSc(Hons) C Eng MICE  
 Gibson Building  
 Gibson Drive  
 Kings Hill  
 West Malling  
 Kent ME19 4LZ  
 Tel: 01732 844522 Fax: 01732 876317

Project Title  
**Parking Plan  
 Snodland Parking Review  
 Brook Lane**

Drawing Title  
**Changes to On-Street  
 Parking Restrictions  
 Formal Consultation**

Drawn ACB	Checked	Date
Scale 1:500 @ A4		
Drawing No. <b>DD/567/16</b>		Rev



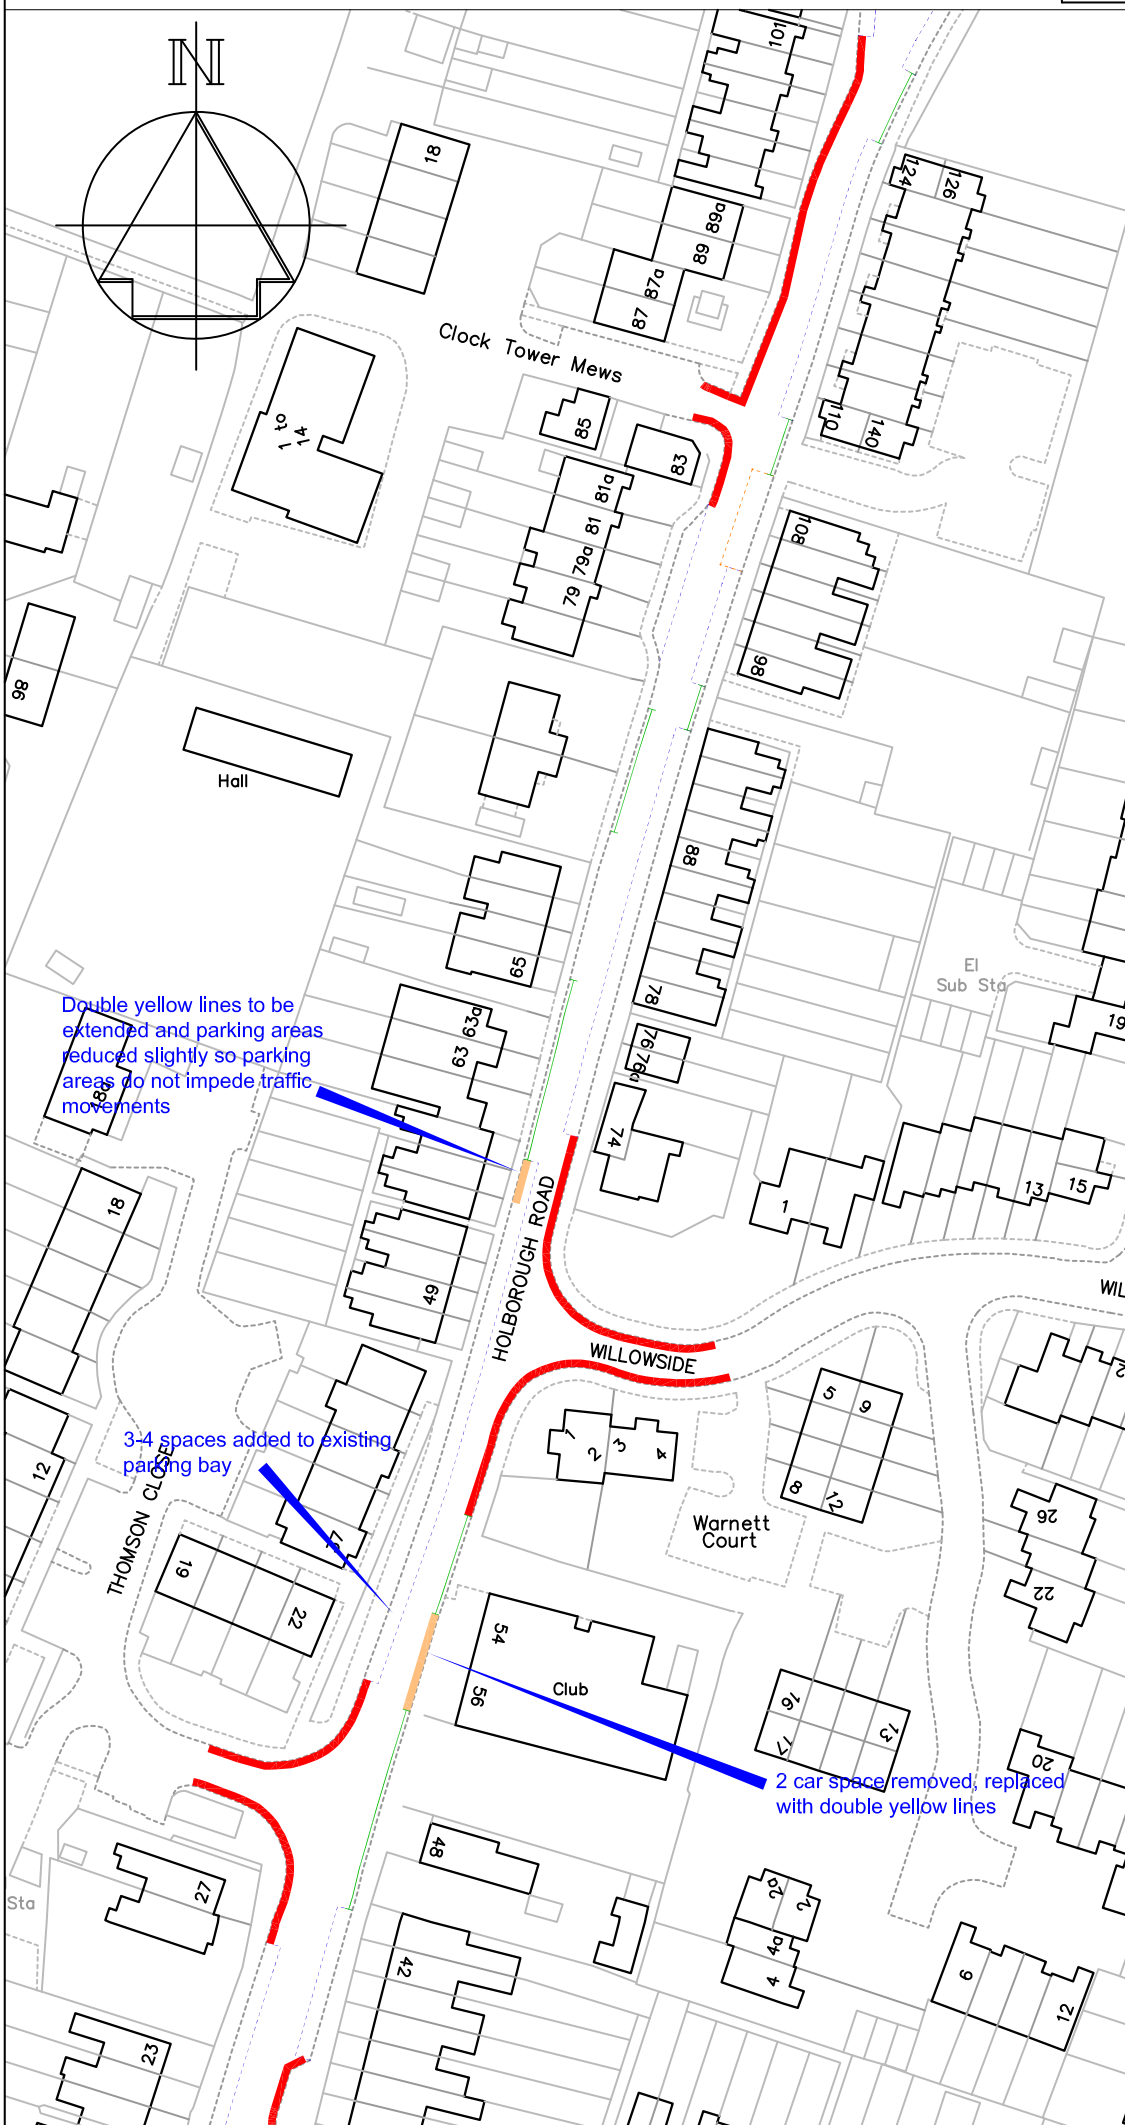

**Key**

- Existing 'No waiting at any time' (double yellow lines)
- Proposed 'No waiting at any time' (double yellow lines)
- Existing uncontrolled roadside parking bay
- Existing advisory disabled parking bay
- Existing access protection "dog bone" marking
- Existing bus stop clearway

Double yellow lines to be extended and parking areas reduced slightly so parking areas do not impede traffic movements

3-4 spaces added to existing parking bay

2 car space removed, replaced with double yellow lines

A	Parking bays and yellow lines amended	12/11/13
	Revision	Date



Chief Engineer  
**Mike O'Brien** BSc(Hons) C Eng MICE  
 Gibson Building  
 Gibson Drive  
 Kings Hill  
 West Malling  
 Kent ME19 4LZ  
 Tel: 01732 844522 Fax: 01732 876317


Project Title  
**Parking Plan  
 Snodland Parking Review  
 Holborough Rd / Willowside**

Drawing Title  
**Changes to on-street  
 Parking Restrictions  
 Formal Consultation**

Drawn ACB	Checked	Date
-----------	---------	------

Scale 1:1000 @ A4

Drawing No. <b>DD/567/2</b>	Rev <b>A</b>
--------------------------------	-----------------

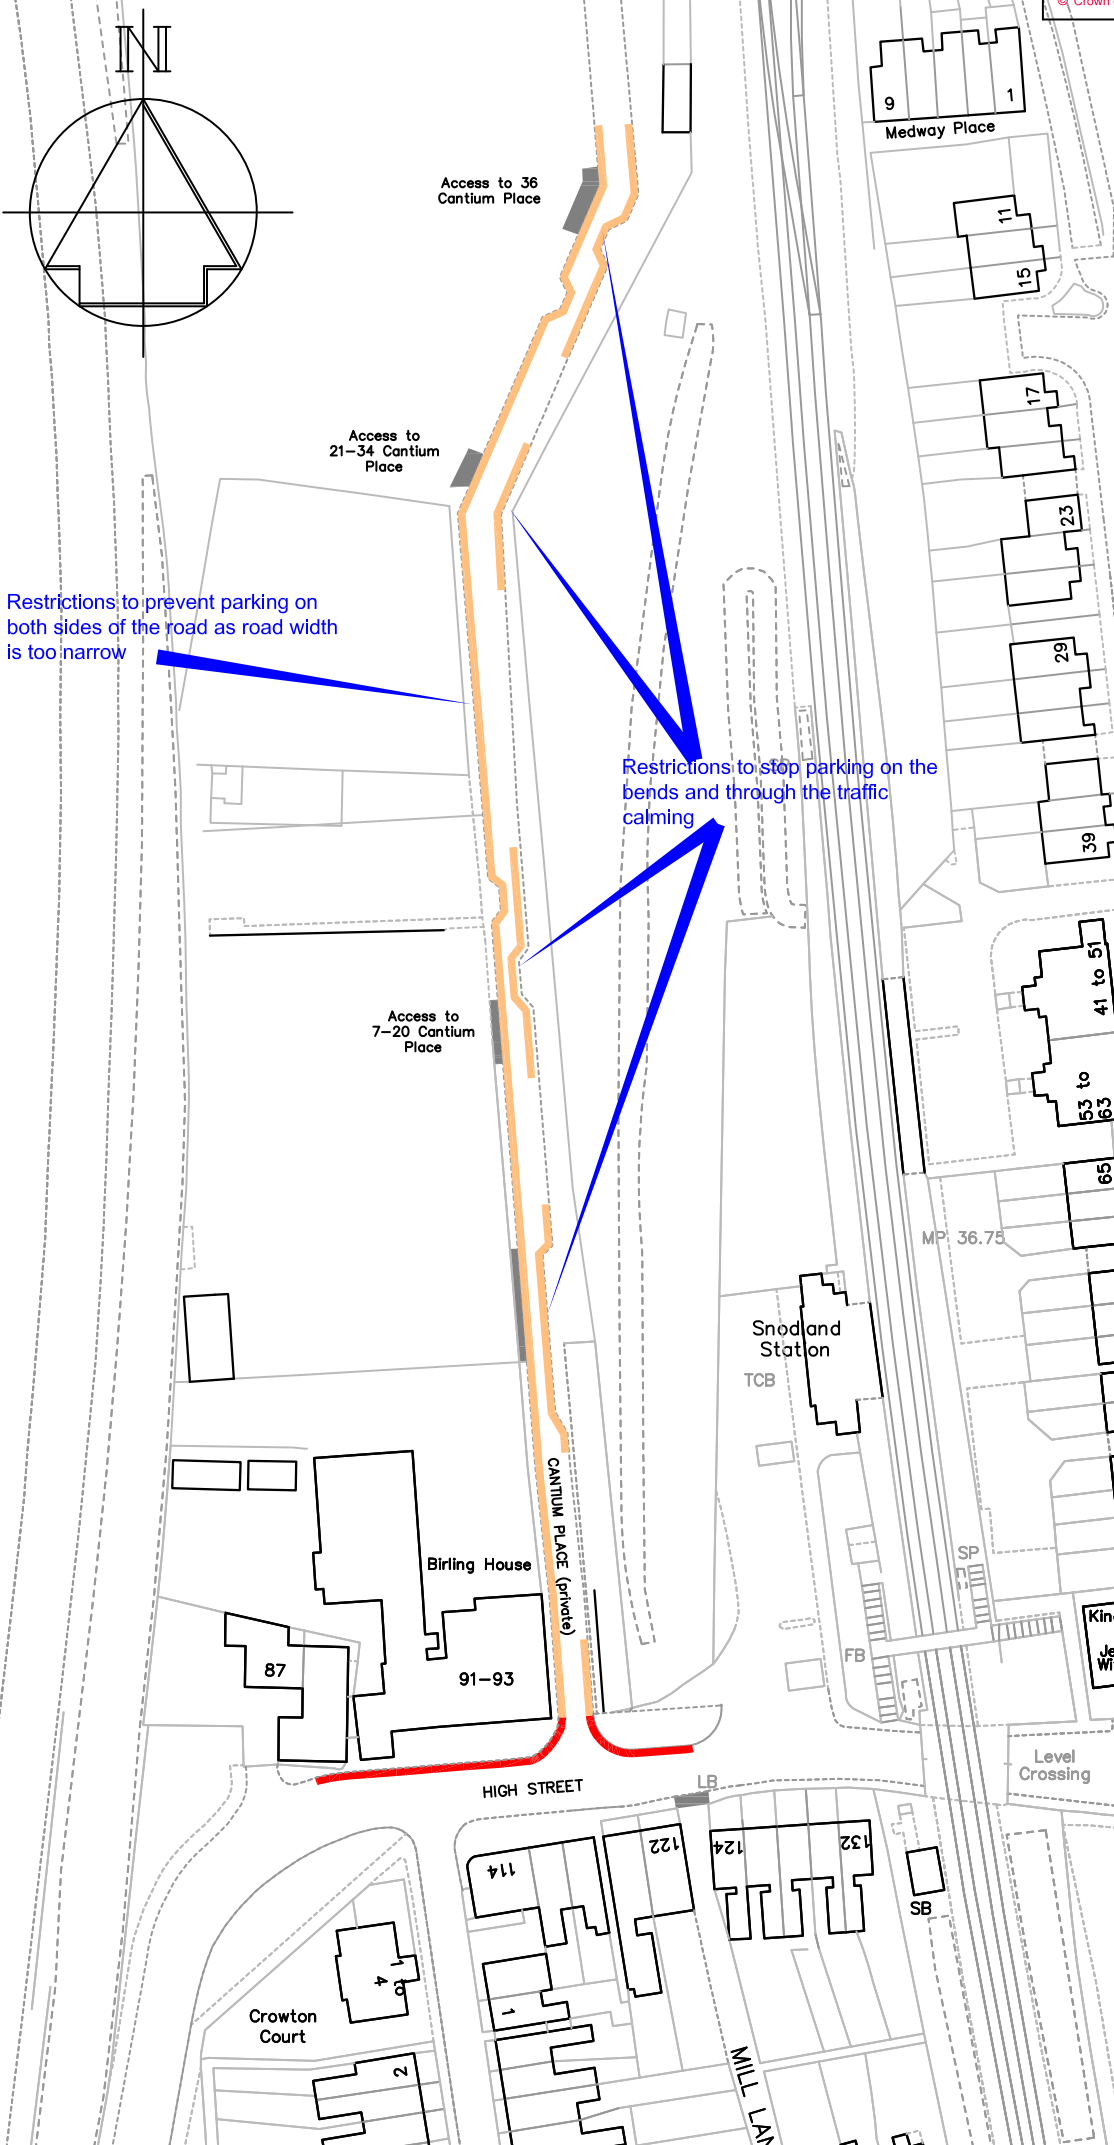


**Key**

- Existing 'No waiting at any time' (double yellow lines)
- Proposed 'No waiting at any time' (double yellow lines)
- Existing vehicle access

Restrictions to prevent parking on both sides of the road as road width is too narrow

Restrictions to stop parking on the bends and through the traffic calming

Revision	Date
 PLANNING, TRANSPORT & LEISURE	
Chief Engineer <b>Mike O'Brien</b> BSc(Hons) C Eng MICE Gibson Building Gibson Drive Kings Hill West Malling Kent ME19 4LZ Tel: 01732 844522 Fax: 01732 876317	
Project Title <b>Parking Plan                  Snodland Parking Review                  Cantium Place &amp; High Street</b>	
Drawing Title <b>Proposed changes to                  parking arrangements                  Formal consultation</b>	
Drawn ACB	Checked _____ Date 8/5/13
Scale 1:1000 @ A4	
Drawing No. <b>DD/564/3</b>	Rev

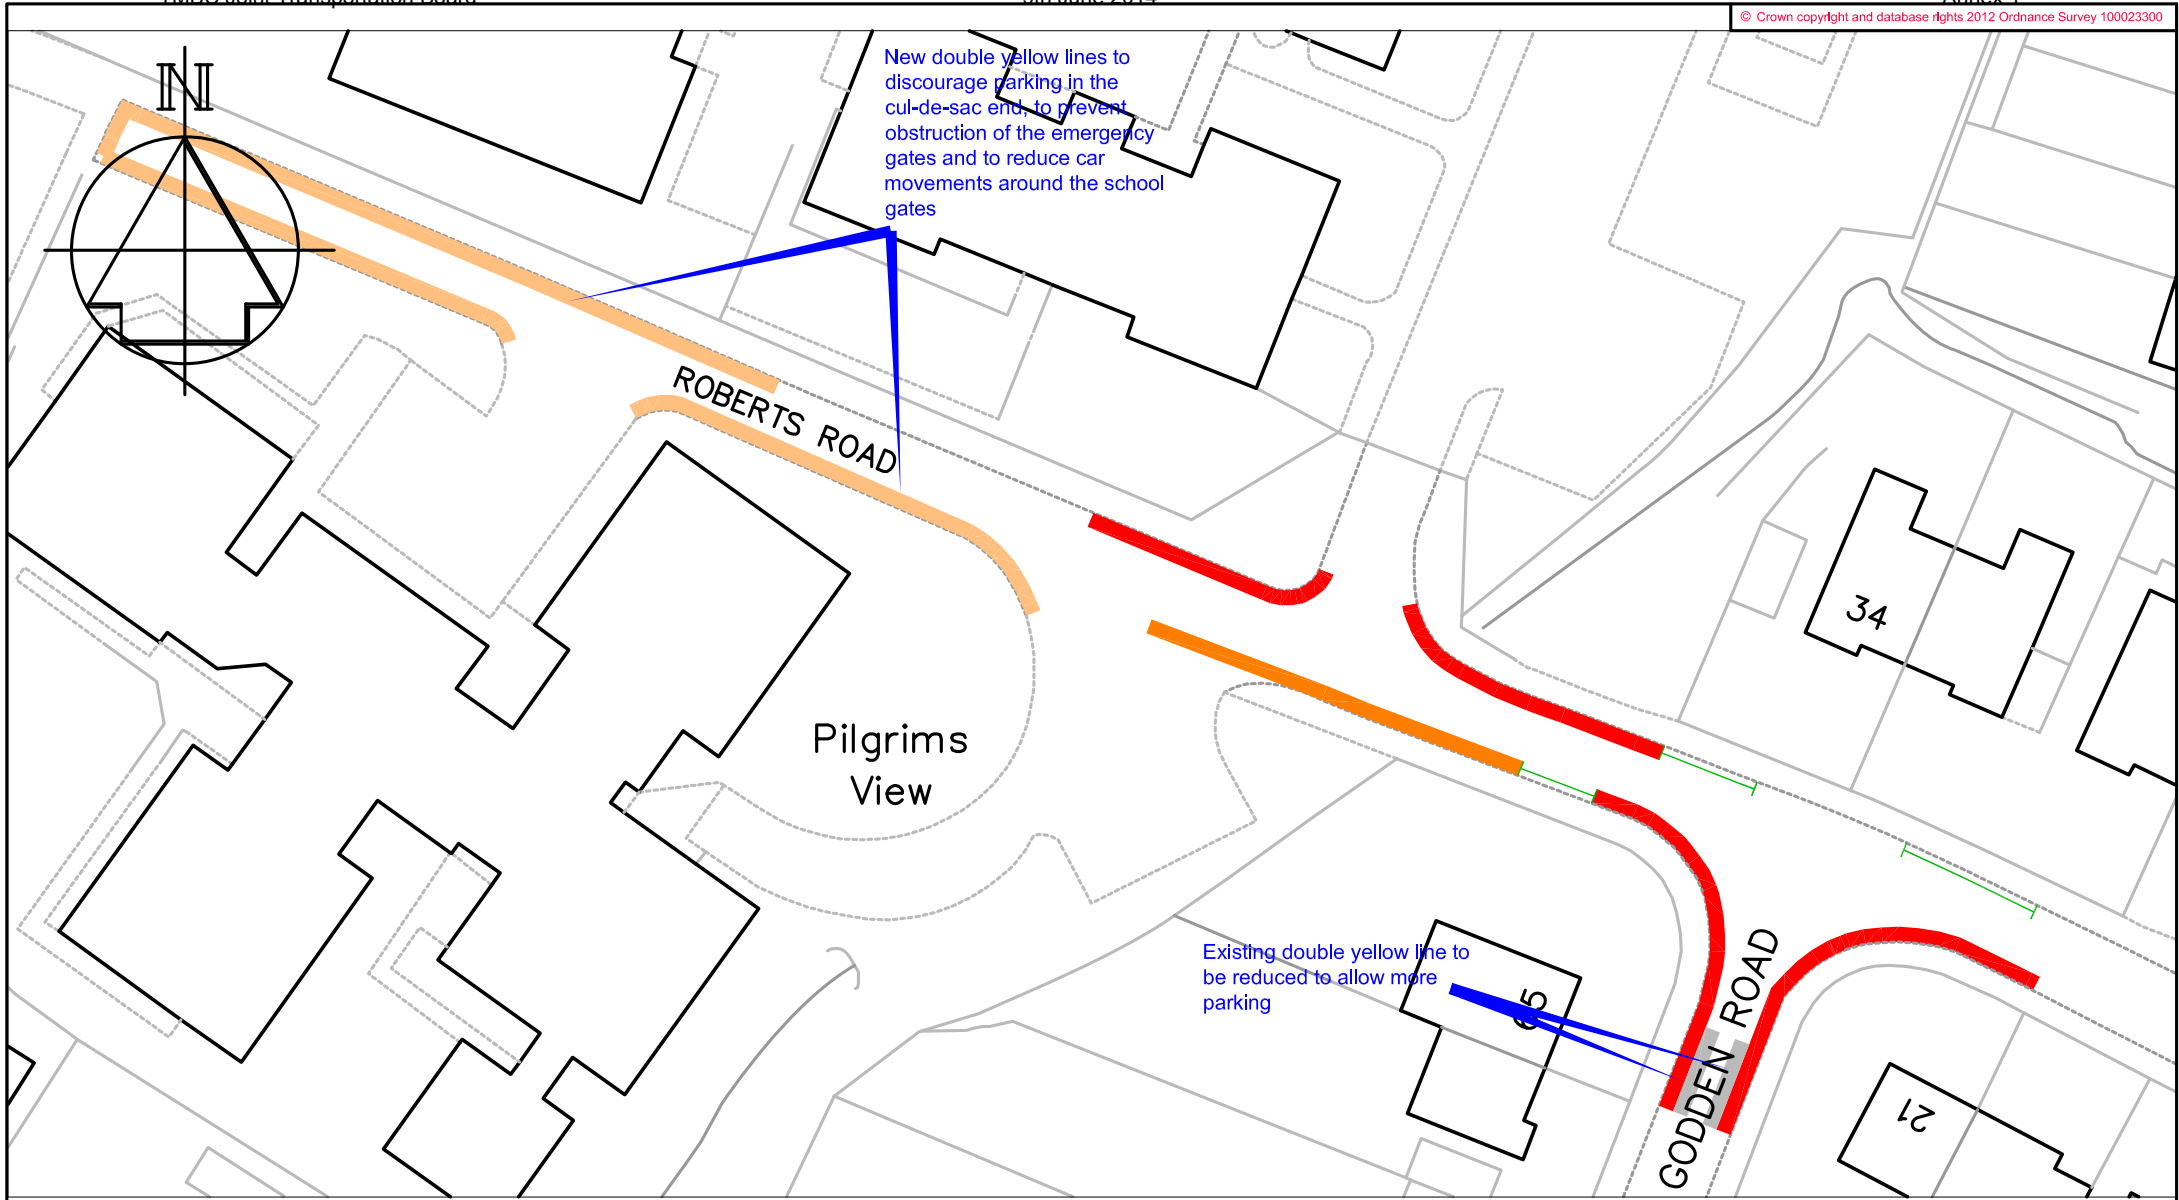

<b>Key</b>	Existing 'No waiting at any time' (double yellow lines)	Existing access protection "dog bone" marking	Proposed 'No waiting at any time' (double yellow lines)	Existing 'No waiting at any time' (double yellow lines) to become uncontrolled parking	Existing 'School Keep Clear, Mon-Fri, 8-10am & 2-4pm' (yellow zig-zags)
------------	---	---	---	--	---

Rev	Change	Date
A	Access protection lines re-instated, DYL on Godden Road reduced.	12/11/13




PLANNING, TRANSPORT & LEISURE

**Chief Engineer**  
**Mike O'Brien** BSc(Hons) C Eng MICE  
 Gibson Building  
 Gibson Drive  
 Kings Hill  
 West Malling  
 Kent ME19 4LZ  
 Tel: 01732 844522 Fax: 01732 876317

Project Title  
**Parking Plan**  
**Snodland Parking Review**  
**Roberts Road & Godden Road**

Drawing Title  
**Changes to On-Street**  
**Parking Restrictions**  
**Formal Consultation**

Drawn ACB	Checked	Date
Scale 1:1000 @ A4		
Drawing No. <b>DD/567/4</b>		Rev <b>A</b>

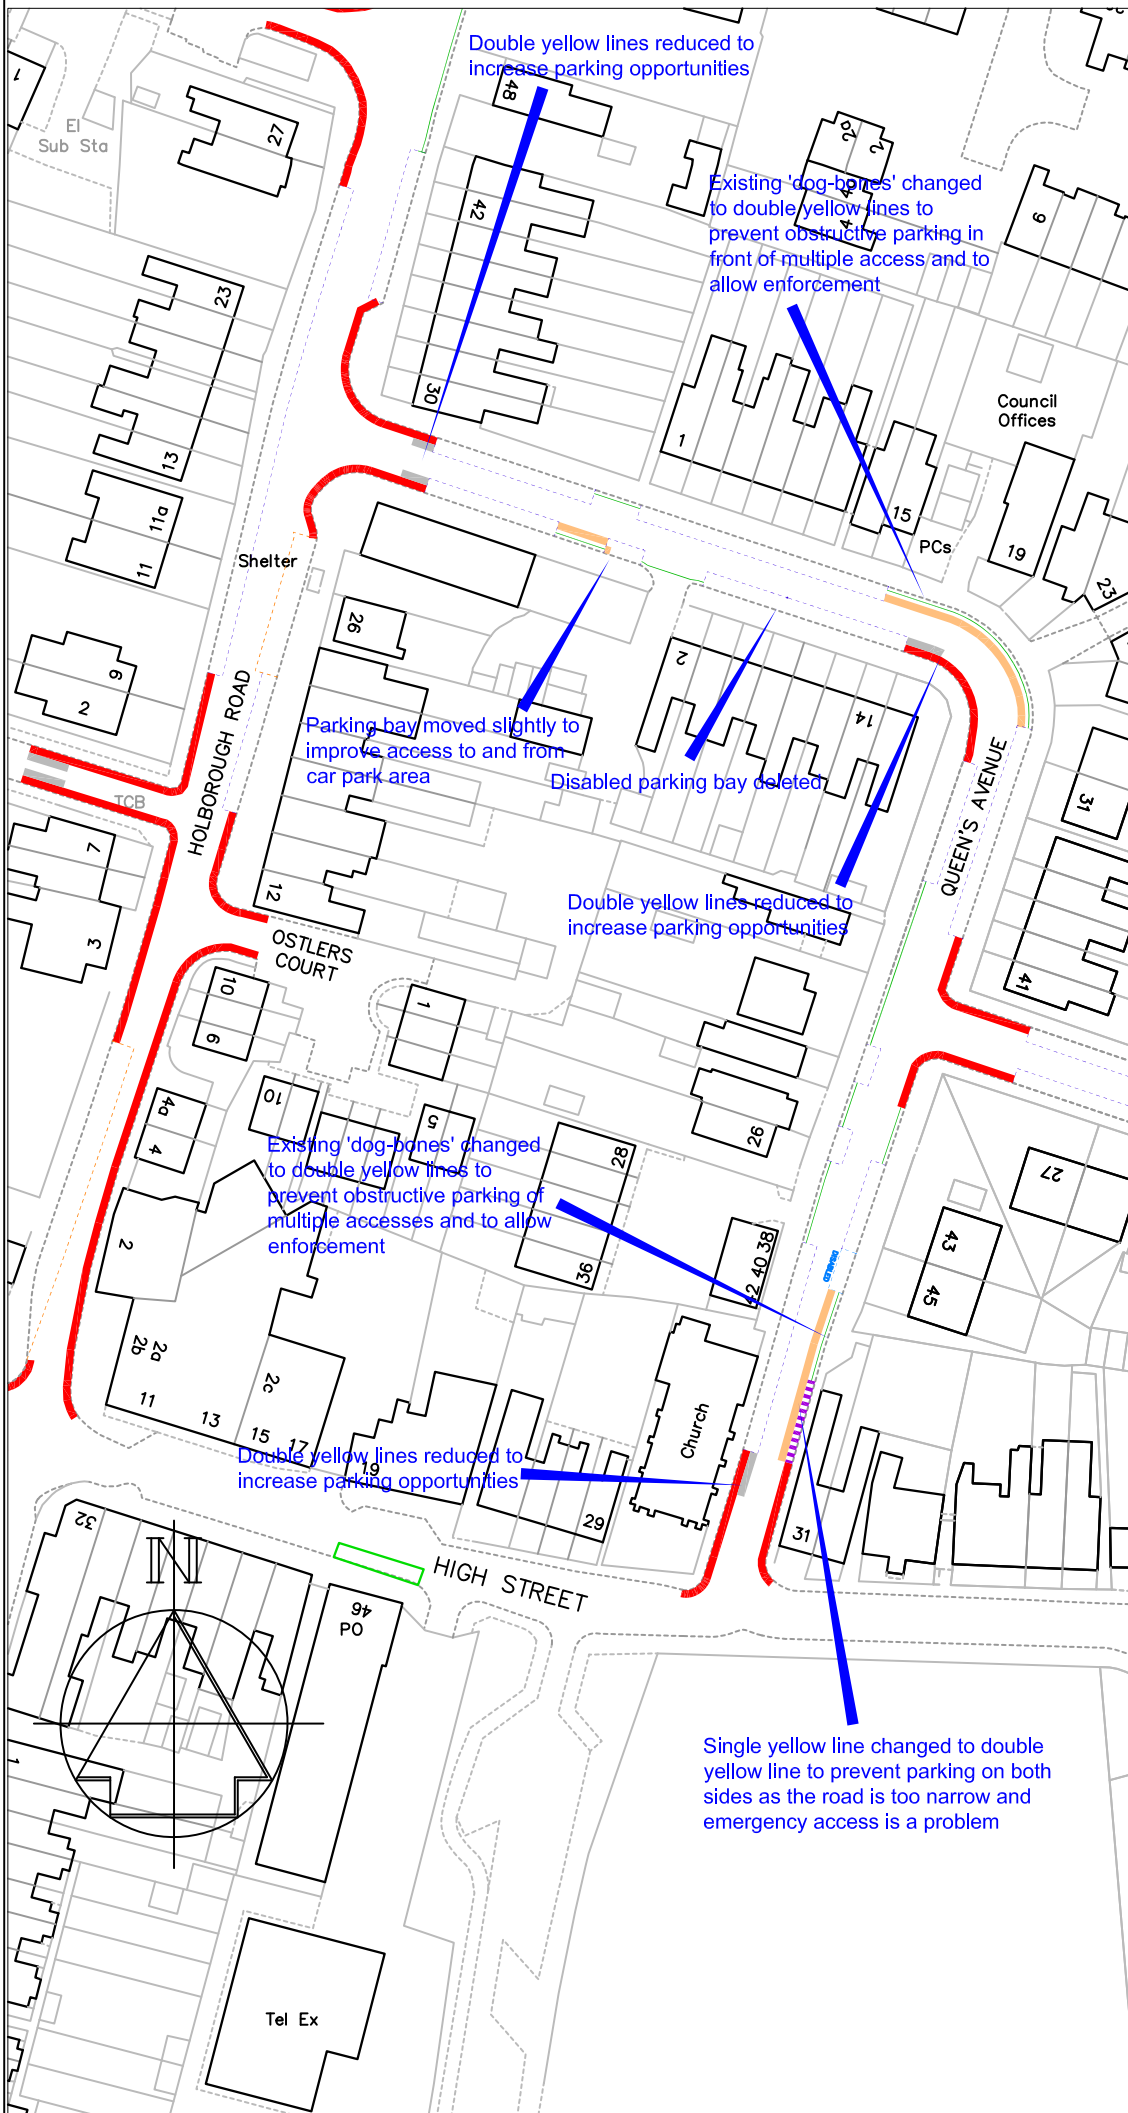

**Key**

- Existing 'No waiting at any time' (double yellow lines)
- Proposed 'No waiting at any time' (double yellow lines)
- Existing 'No waiting at any time' (double yellow lines) to become uncontrolled parking
- Existing uncontrolled roadside parking bay
- Existing advisory disabled parking bay
- Existing access protection "dog bone" marking
- Existing bus stop clearway

A	Disabled bay o/s No.6 removed, DYL in front of some accesses deleted	12/11/13
Revision		Date



Chief Engineer  
**Mike O'Brien** BSc(Hons) C Eng MICE  
 Gibson Building  
 Gibson Drive  
 Kings Hill  
 West Malling  
 Kent ME19 4LZ  
 Tel: 01732 844522 Fax: 01732 876317


Project Title  
**Parking Plan**  
**Snodland Parking Review**  
**Queen's Avenue**

Drawing Title  
**Changes to On-Street**  
**Parking Restrictions**  
**Formal Consultation**

Drawn ACB Checked Date 8/5/13



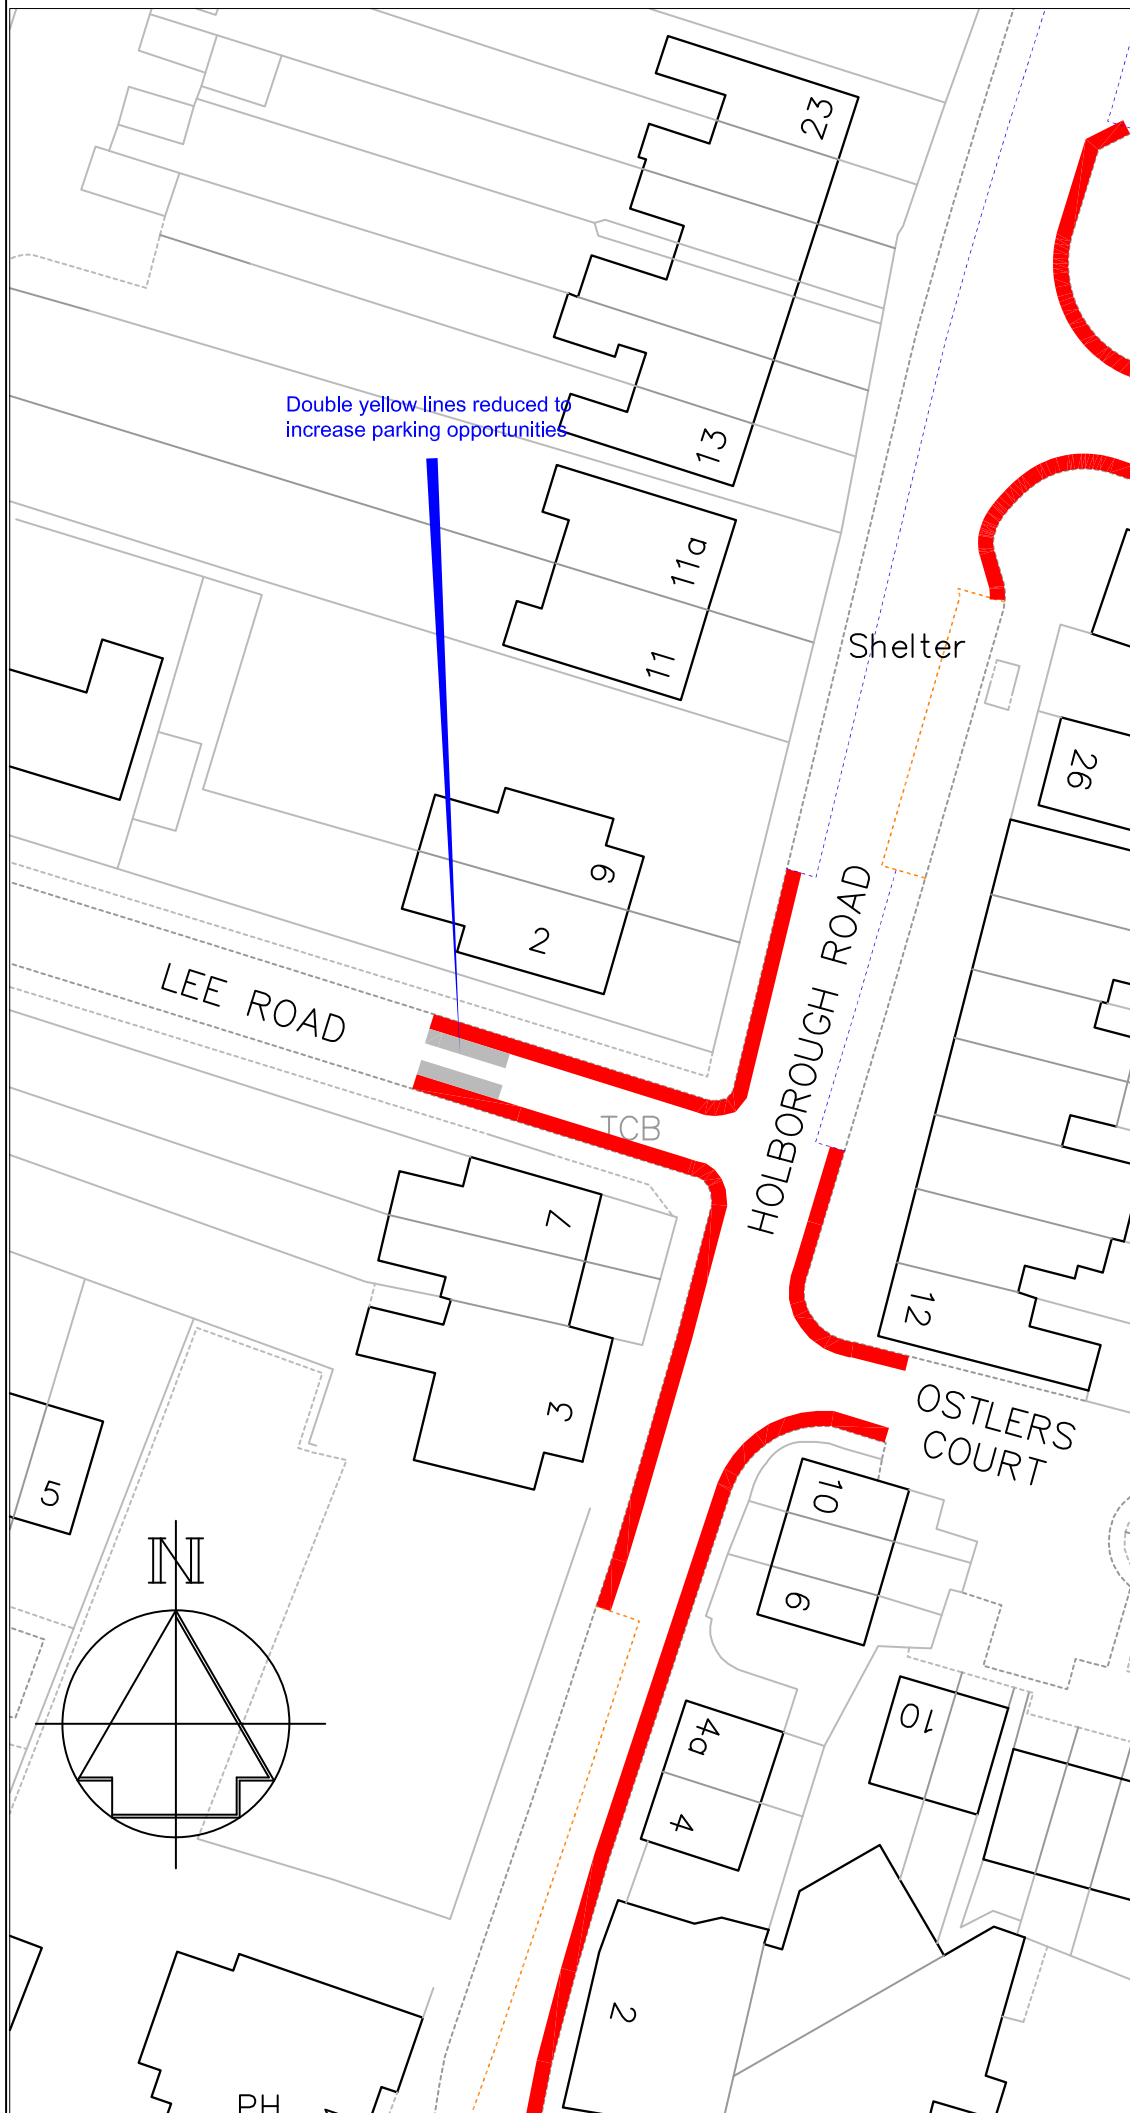

Scale 1:1000 @ A4

Drawing No. <b>DD/567/5</b>	Rev <b>A</b>
--------------------------------	-----------------




Double yellow lines reduced to increase parking opportunities

**Key**



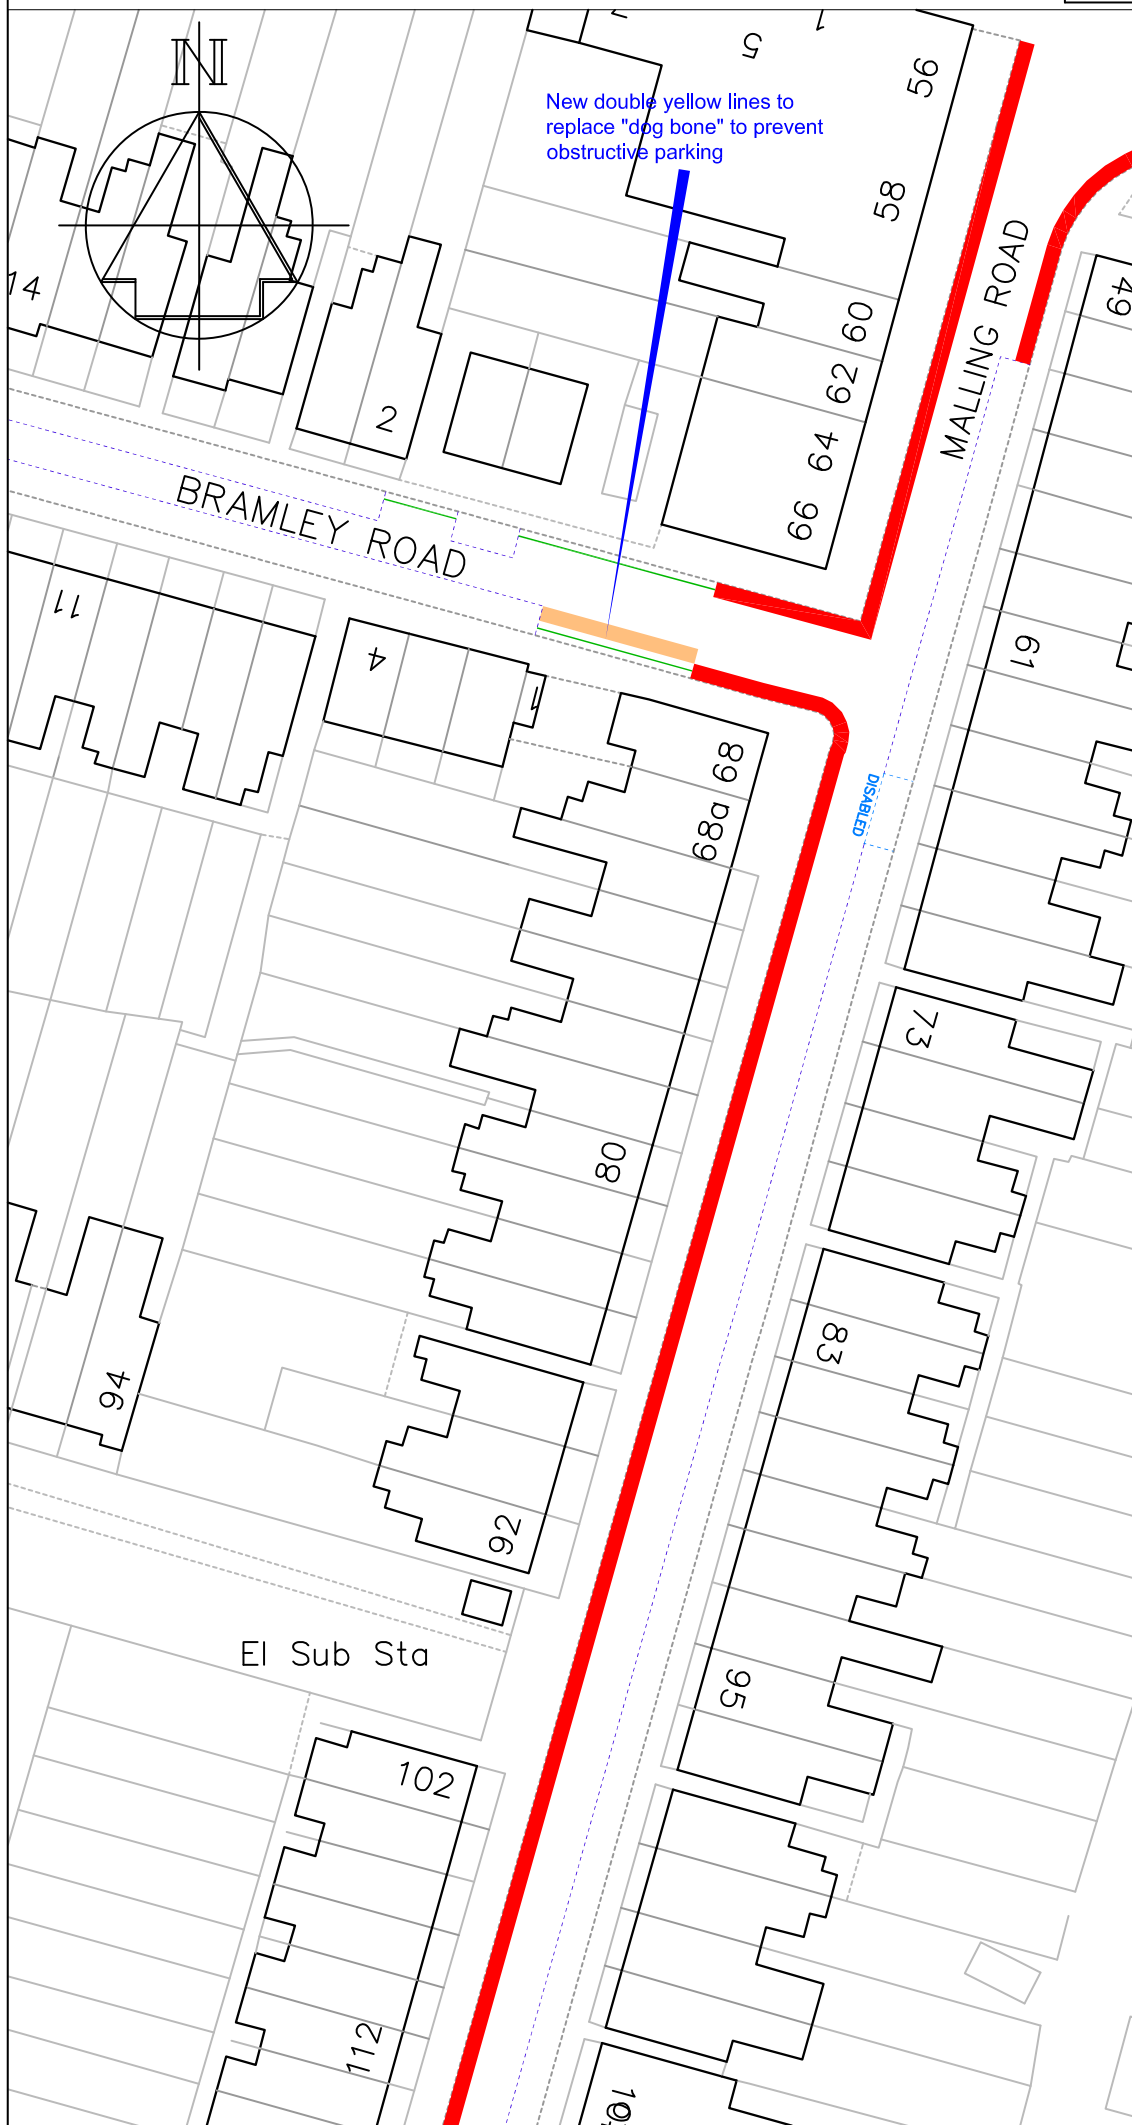


-  Existing 'No waiting at any time' (double yellow lines)
-  Existing 'No waiting at any time' (double yellow lines) to become uncontrolled parking
-  Existing uncontrolled roadside parking bay
-  Existing bus stop clearway

Revision		Date
 PLANNING, TRANSPORT & LEISURE		
Chief Engineer <b>Mike O'Brien</b> BSc(Hons) C Eng MICE Gibson Building Gibson Drive Kings Hill West Malling Kent ME19 4LZ Tel: 01732 844522 Fax: 01732 876317		
Project Title <b>Parking Plan</b> Snodland Parking Review Lee Road		
Drawing Title <b>Changes to On-Street</b> <b>Parking Restrictions</b> <b>Formal Consultation</b>		
Drawn ACB	Checked	Date 8/5/13
Scale 1:1000 @ A4		
Drawing No. <b>DD/567/6</b>		Rev




New double yellow lines to replace "dog bone" to prevent obstructive parking

**Key**

-  Existing 'No waiting at any time' (double yellow lines)
-  Proposed 'No waiting at any time' (double yellow lines)
-  Existing uncontrolled roadside parking bay
-  Existing advisory disabled parking bay
-  Existing access protection "dog bone" marking



Revision		Date
 PLANNING, TRANSPORT & LEISURE		
Chief Engineer <b>Mike O'Brien</b> BSc(Hons) C Eng MICE Gibson Building Gibson Drive Kings Hill West Malling Kent ME19 4LZ Tel: 01732 844522 Fax: 01732 876317		
Project Title <b>Parking Plan                  Snodland Parking Review                  Bramley Rd / Malling Rd</b>		
Drawing Title <b>Changes to on-street                  Parking Restrictions                  Formal Consultation</b>		
Drawn ACB	Checked	Date
Scale 1:1000 @ A4		
Drawing No. <b>DD/567/7</b>		Rev

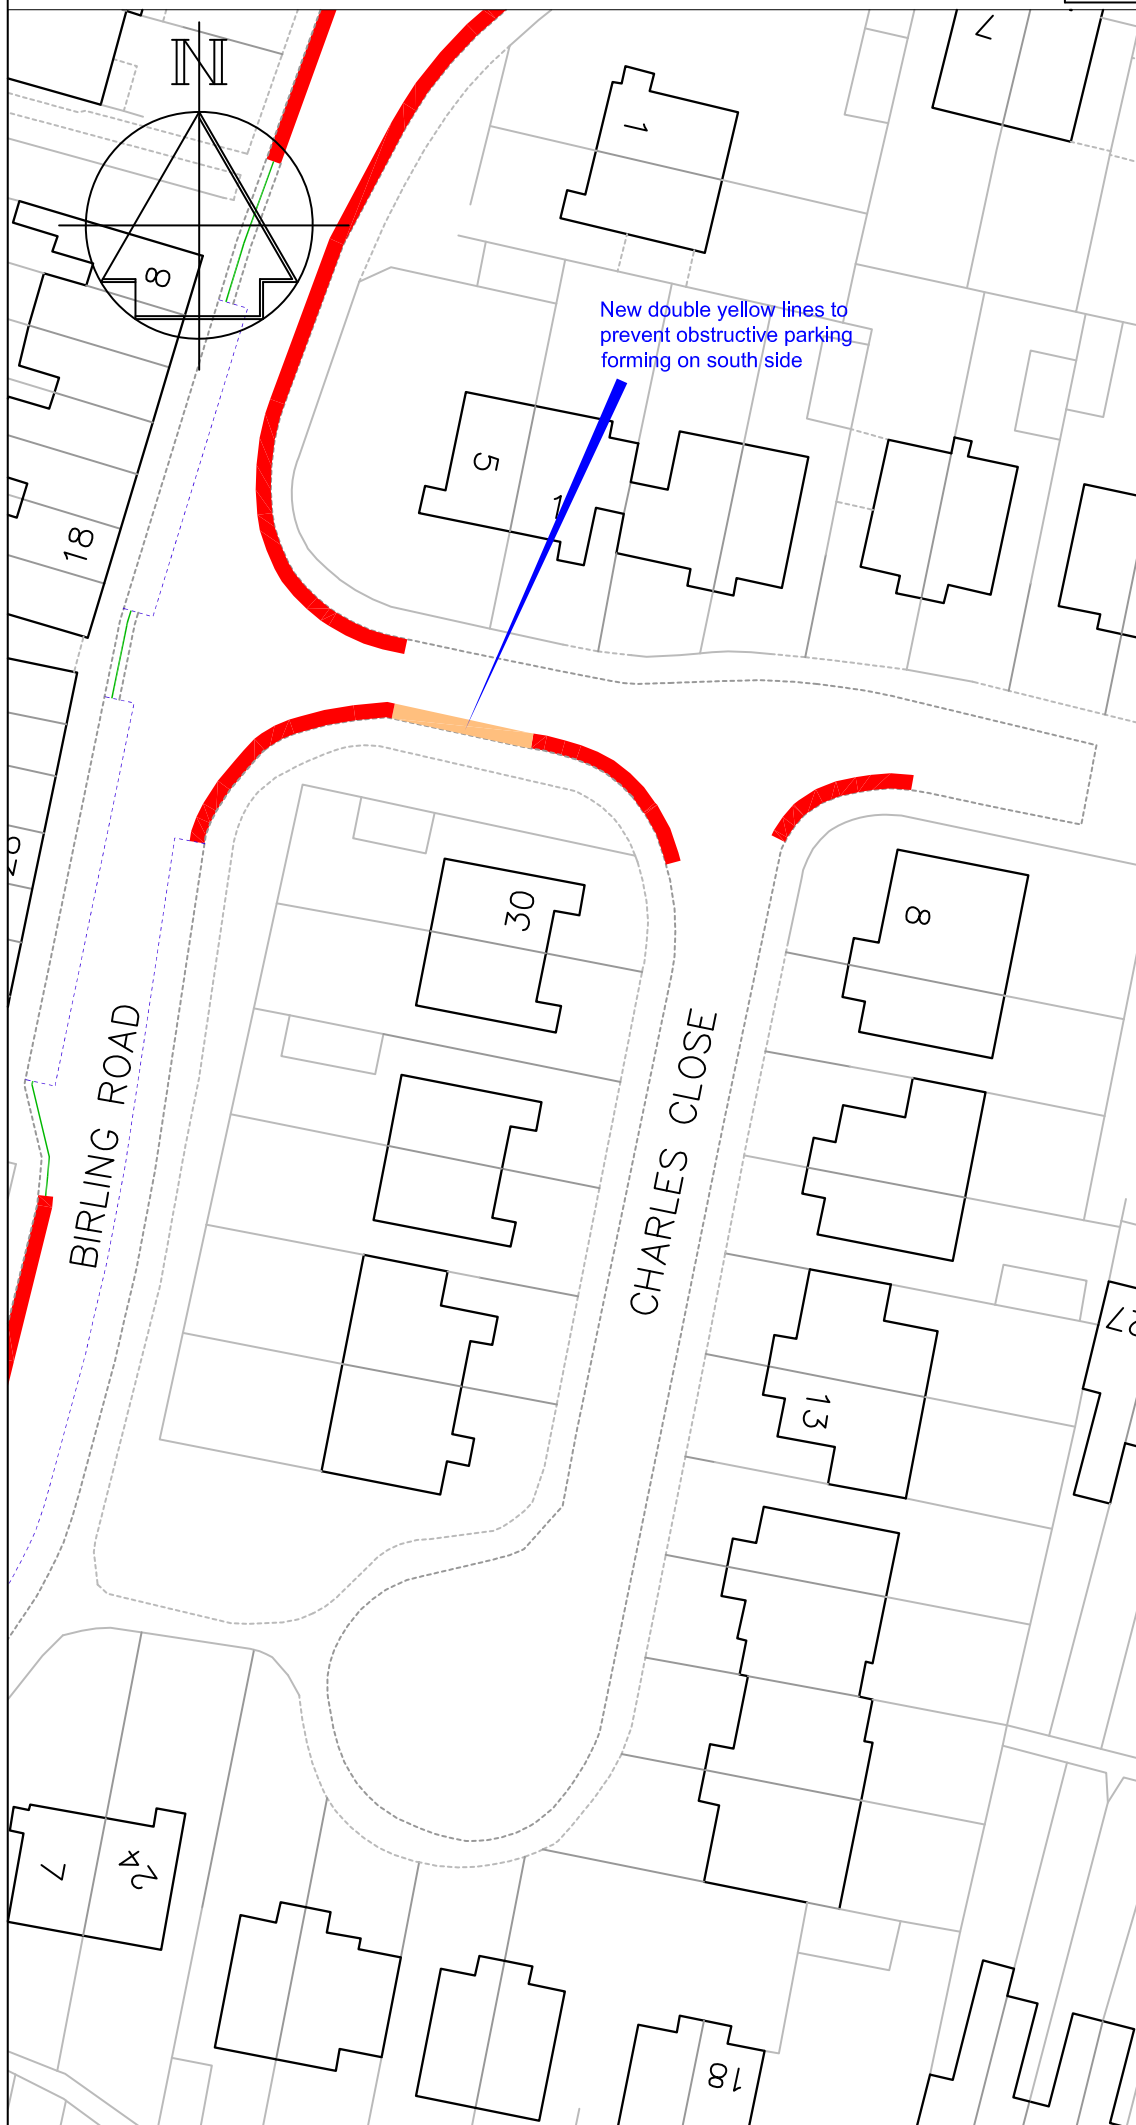

**Key**

- Existing 'No waiting at any time' (double yellow lines)
- Proposed 'No waiting at any time' (double yellow lines)
- Existing uncontrolled roadside parking bay
- Existing access protection "dog bone" marking

Revision		Date
		PLANNING, TRANSPORT & LEISURE
Chief Engineer <b>Mike O'Brien</b> BSc(Hons) C Eng MICE Gibson Building Gibson Drive Kings Hill West Malling Kent ME19 4LZ Tel: 01732 844522 Fax: 01732 876317		
Project Title <b>Parking Plan                  Snodland Parking Review                  Charles Close</b>		
Drawing Title <b>Changes to on-street                  Parking Restrictions                  Formal Consultation</b>		
Drawn ACB	Checked	Date
Scale 1:1000 @ A4		
Drawing No. <b>DD/567/8</b>		Rev

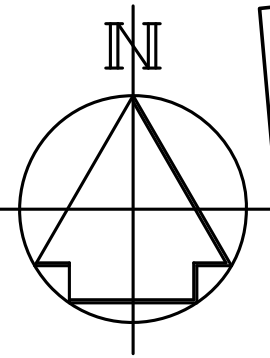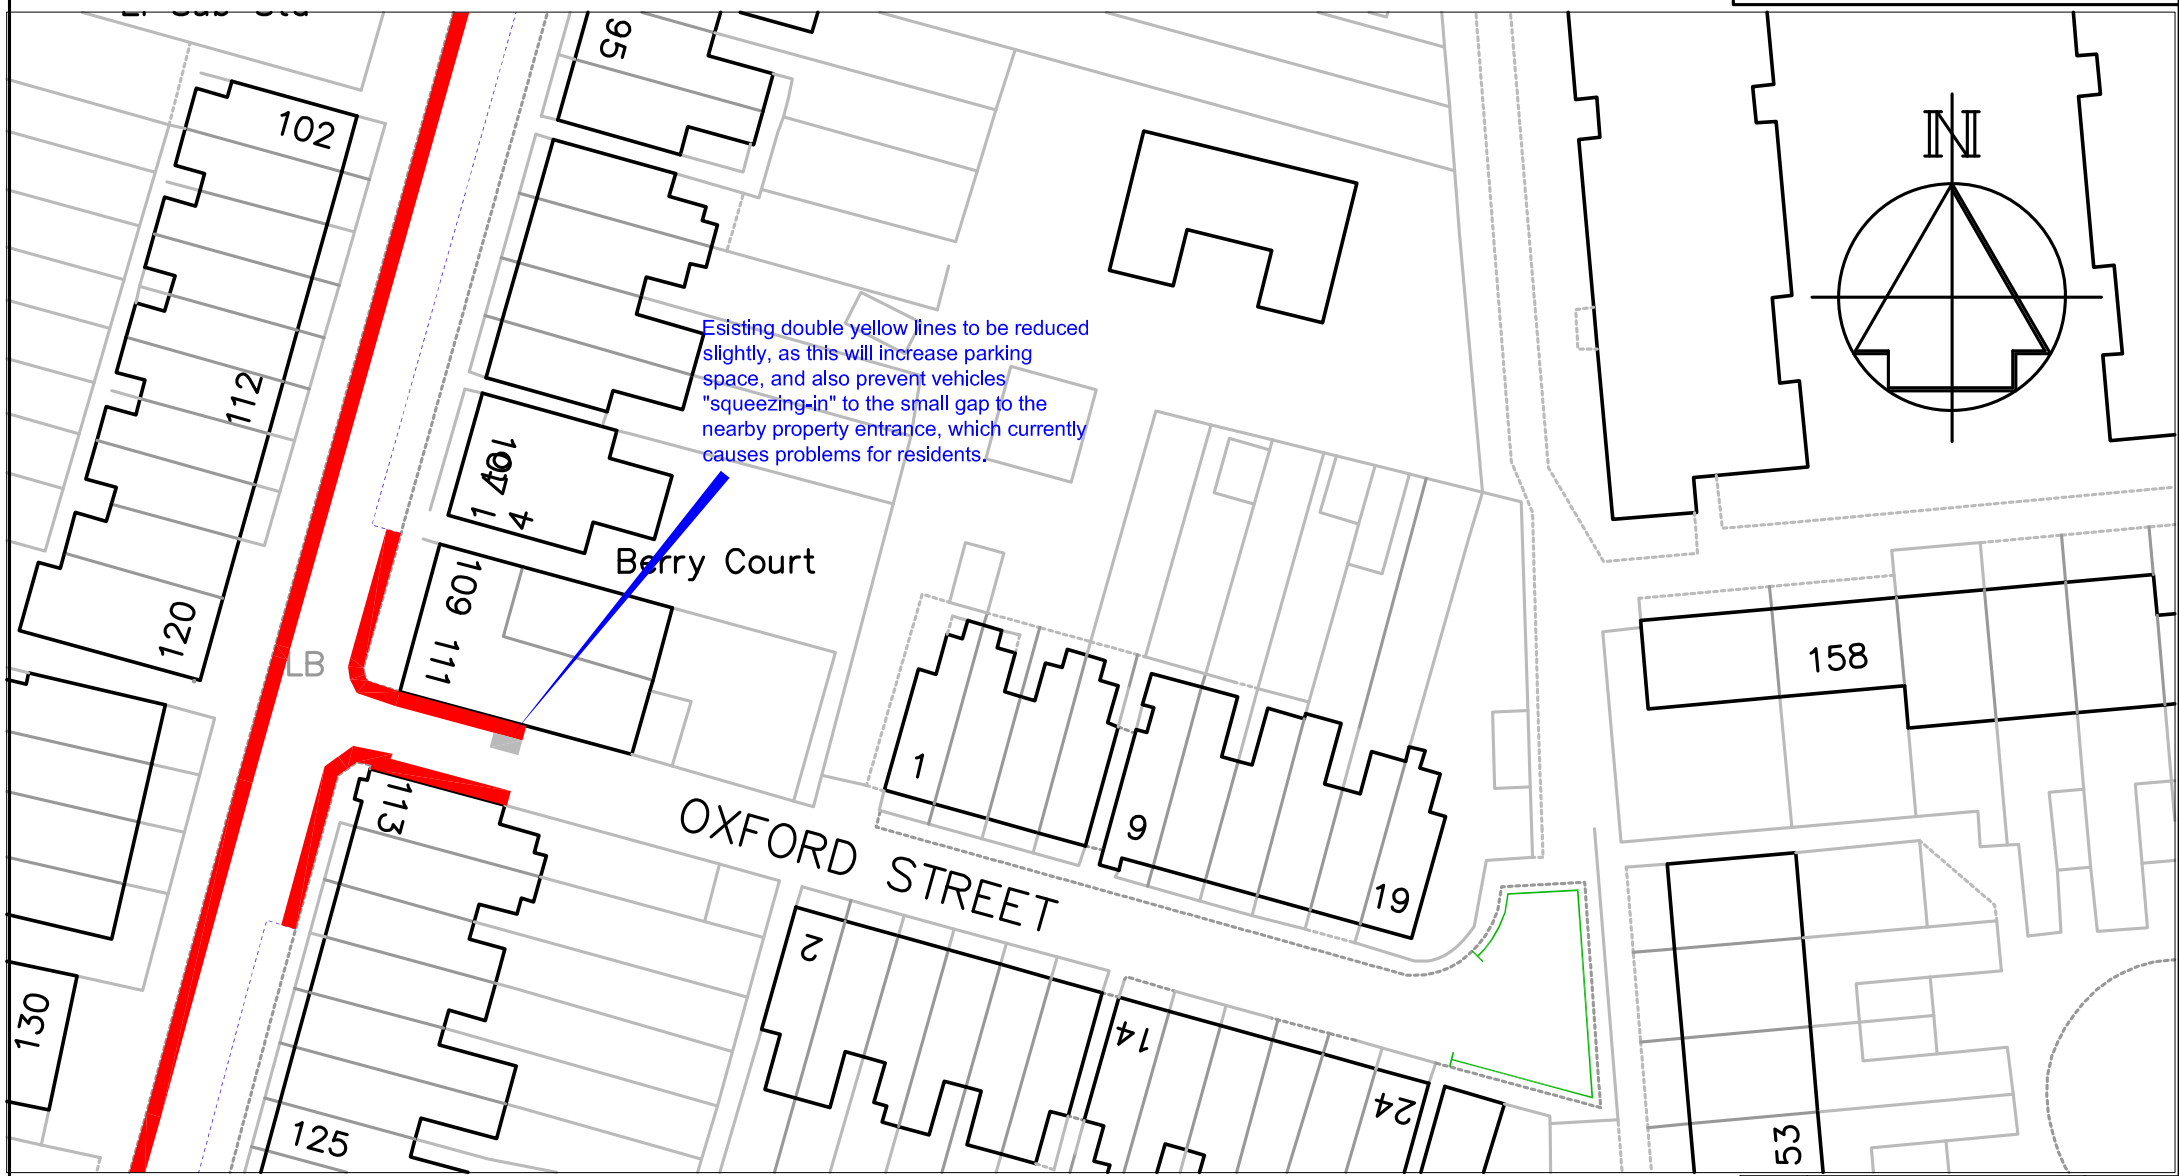

Existing double yellow lines to be reduced slightly, as this will increase parking space, and also prevent vehicles "squeezing-in" to the small gap to the nearby property entrance, which currently causes problems for residents.

Berry Court

OXFORD STREET

- Key**
- Existing 'No waiting at any time' (double yellow lines)
  - Existing access protection "dog bone" marking
  - Existing 'No waiting at any time' (double yellow lines) to become uncontrolled parking
  - Existing uncontrolled roadside parking bay

Rev	Change	Date
A	Double yellow lines around end of cul-de-sac deleted	12/11/13



PLANNING, TRANSPORT & LEISURE

**Chief Engineer**  
**Mike O'Brien** BSc(Hons) C Eng MICE  
 Gibson Building  
 Gibson Drive  
 Kings Hill  
 West Malling  
 Kent ME19 4LZ  
 Tel: 01732 844522 Fax: 01732 876317

**Project Title**  
 Parking Plan  
 Snodland Parking Review  
 Oxford Street

**Drawing Title**  
 Changes to On-Street  
 Parking Restrictions  
 Formal Consultation

Drawn ACB	Checked	Date
Scale 1:500 @ A4		
Drawing No. <b>DD/567/9</b>		Rev <b>A</b>