


Please note:
Do not scale drawings. All dimensions to be checked on site. Drainage and services are to be checked and located prior to commencement of work

All work to be carried out in accordance with the building Regs. 2000 or any subsequent amendments and to the satisfaction of the local building control inspector

Proprietary components must be installed in strict accordance with the manufacturers instructions and details. Contractors are responsible for verifying component suitability for intended purpose.

Proposals are subject to structural engineers designs and approval.

B. 06.12.18 Revised access gradient
A. 10.05.18 Revised to clients comments

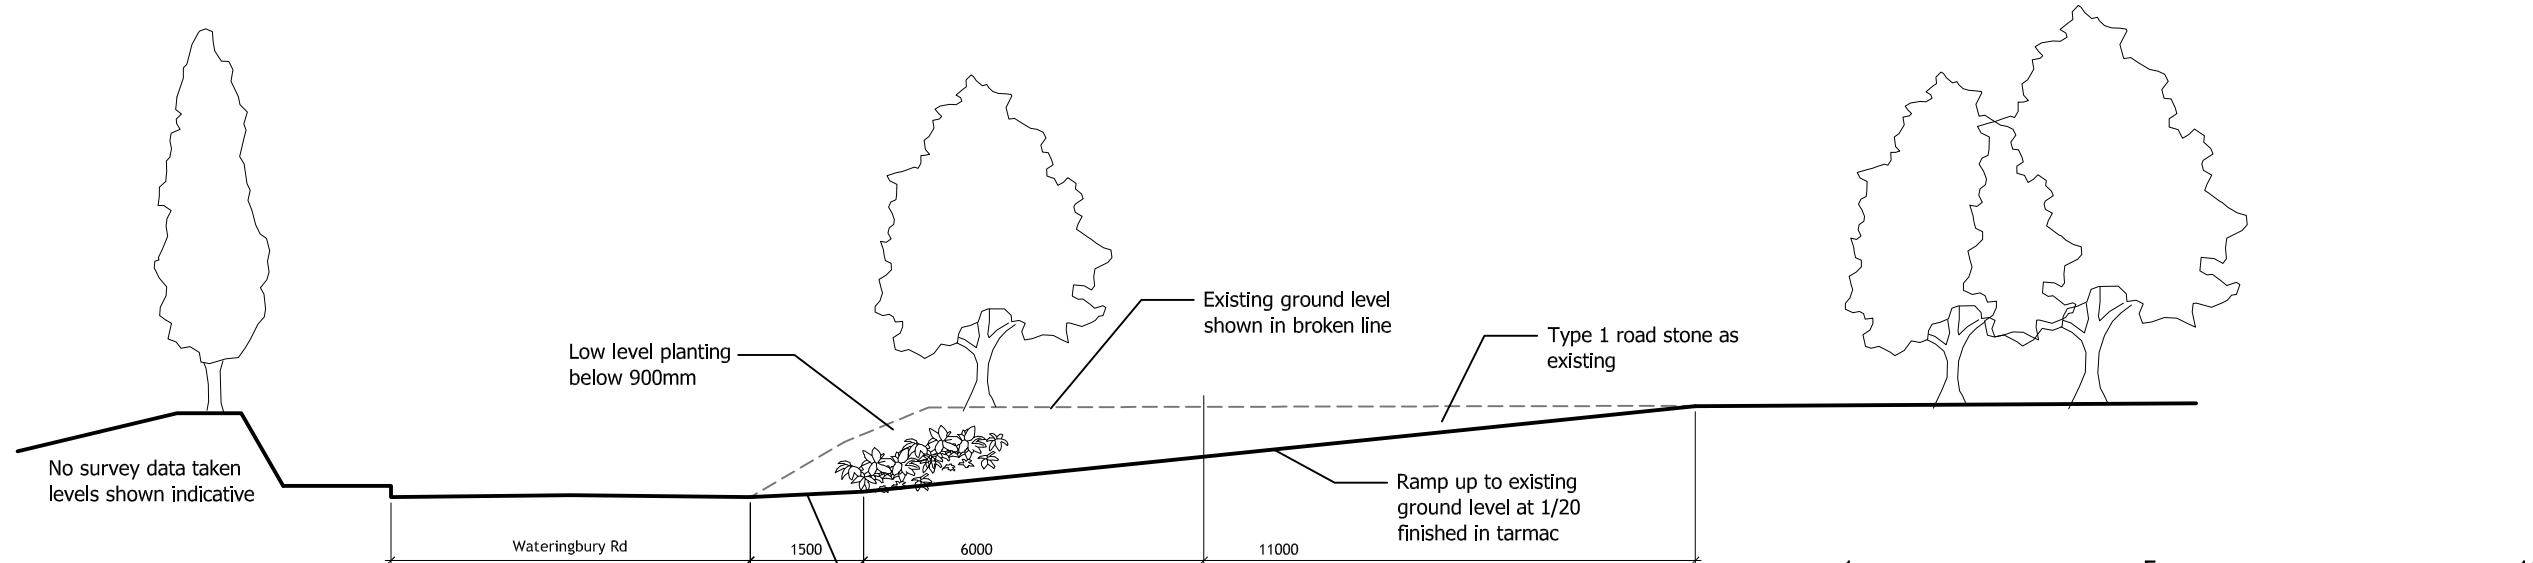

client Mr & Mrs Kenward		
project Alterations at 165 Wateringbury Rd East Malling, Kent		
drawing title Visibility Splays PLANNING DRAWINGS		Job No. 2015_02
scale 1:100/1:200 @A3	dwg No. PL-103B	date May 2018
MRW Design Ltd 8 Wilberforce Road, Coxheath Maldstone, Kent. ME17 4HA 07763463754 matthew@mrw-design.co.uk		

