


ANNEX 3
Providence S
Baptist Chapel

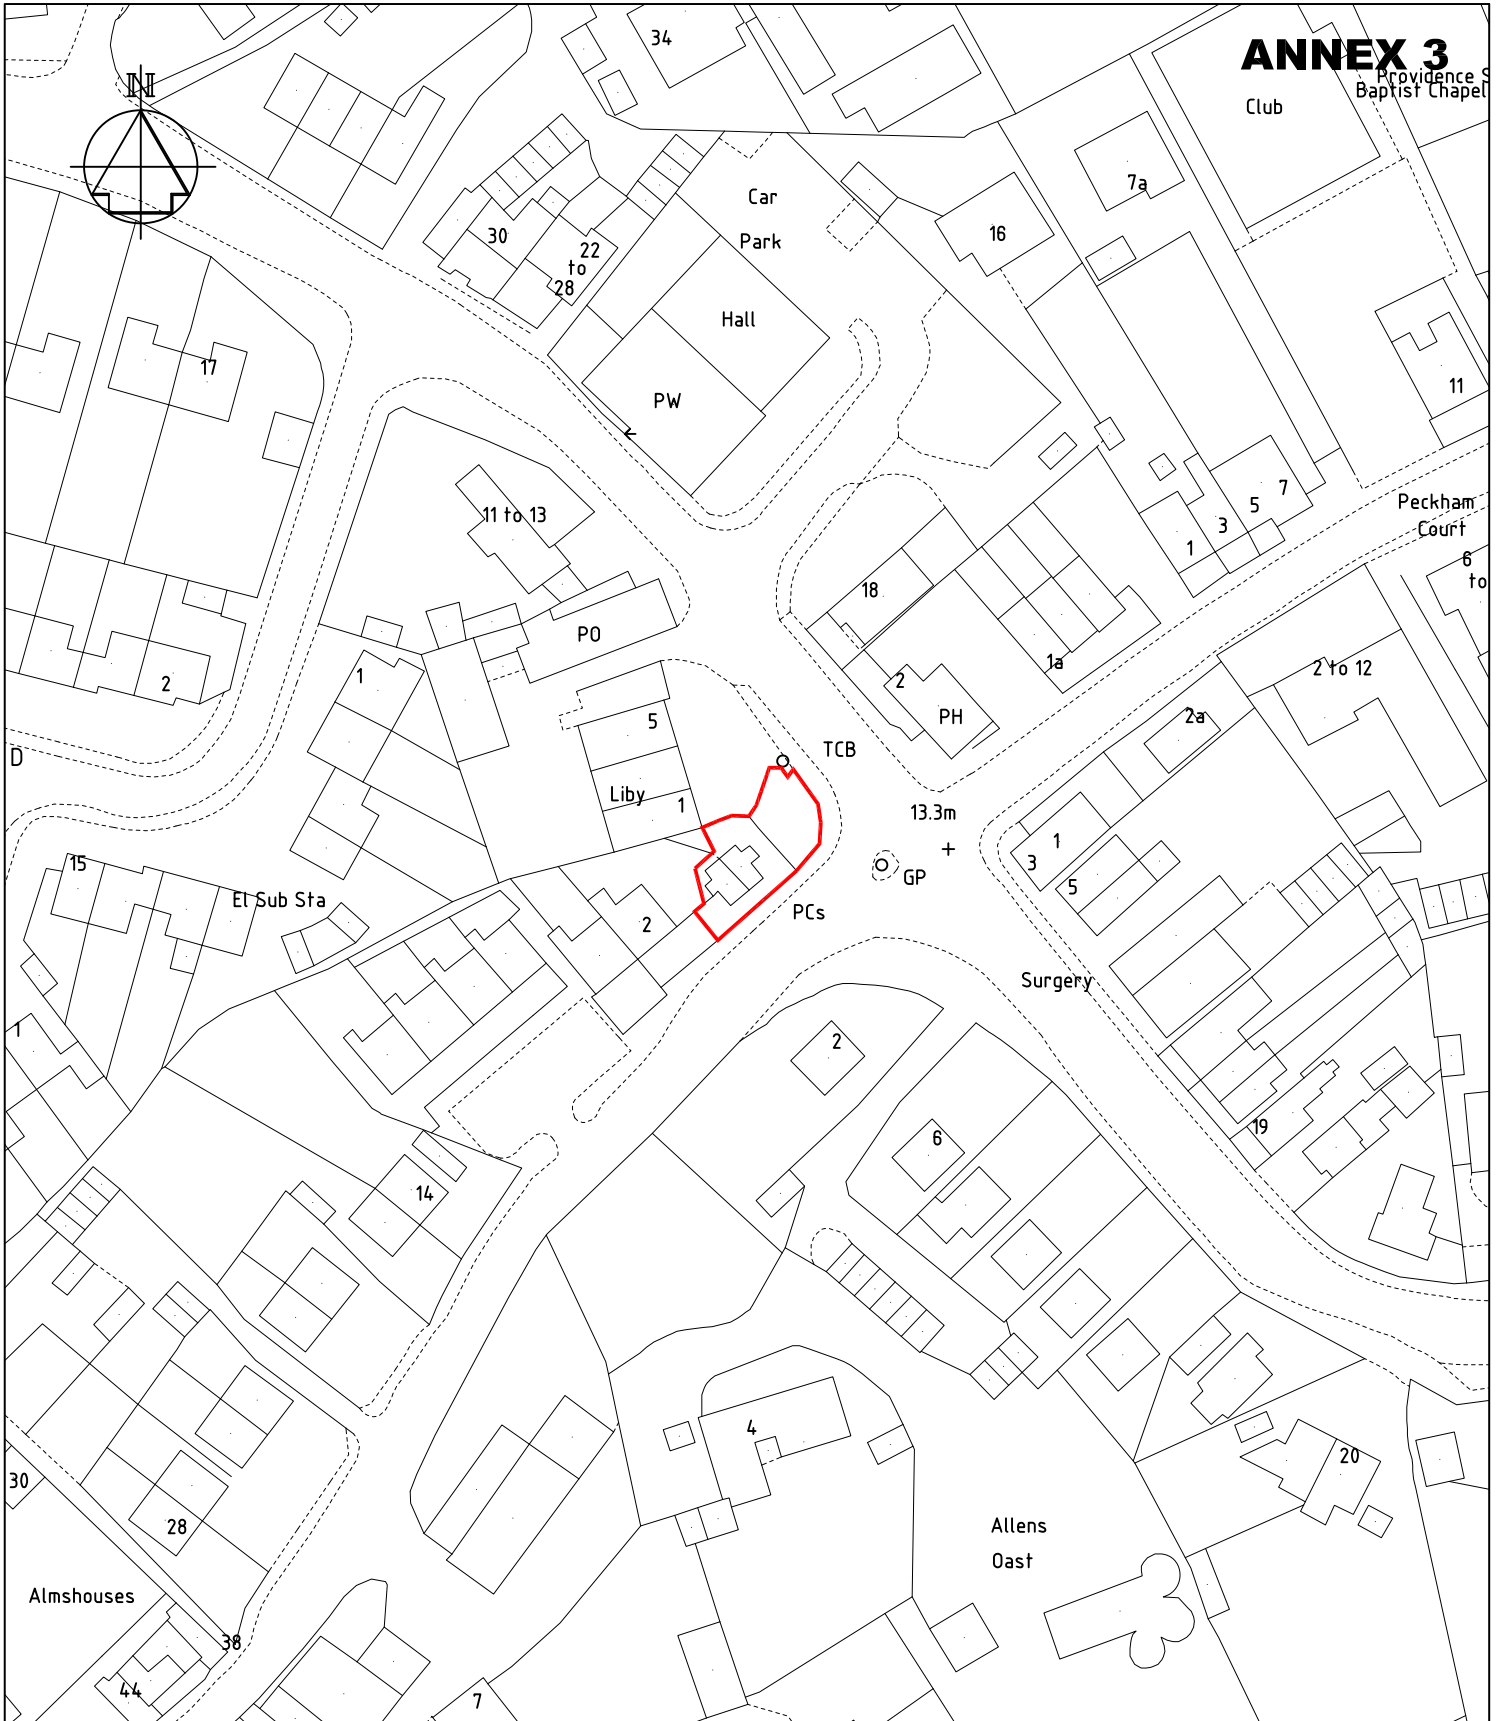

TONBRIDGE & MALLING
BOROUGH COUNCIL

ADMINISTRATIVE & PROPERTY SERVICES

For reference purposes only. No further copies may be made. © Crown copyright and database rights 2020 Ordnance Survey 100023300

Drawing Title

ANNEX 3

**Public Conveniences
Snoll Hatch Road
East Peckham**

REVISIONS		
Rev	Date	Description
Date OCT2020		
Scale NTS		
Drawing No. PR/2765(L)/SE		Rev