

Key

- Existing "No waiting at any time" (double yellow lines)
- Existing Mon-Fri 09:30 - 10:30 Area M Permit parking bay
- Existing "Permit holders only, Mon-Fri, 9:30-10:30am & 1pm-2pm, area M" permit parking bays
- Proposed "No Waiting At Any Time" (double yellow lines)
- New address (No 37 Baltic Road)

Parking bays adjusted and new double yellow lines to protect access to new KCC approved vehicle crossover




STREETSCENE,
LEISURE &
TECHNICAL SERVICES

Transportation Team
Gibson Building
Gibson Drive
Kings Hill
West Malling
Kent ME19 4LZ
Tel: 01732 844522 Fax: 01732 876317

Project Title
**Parking Action Plan
Access Group 4
Formal consultation**

Drawing Title
**Tonbridge
37 Baltic Road**

Drawn PR	Checked	Date Jan 2021
Scale 1 : 500 @ A4		
Drawing No. AC4-01		Rev

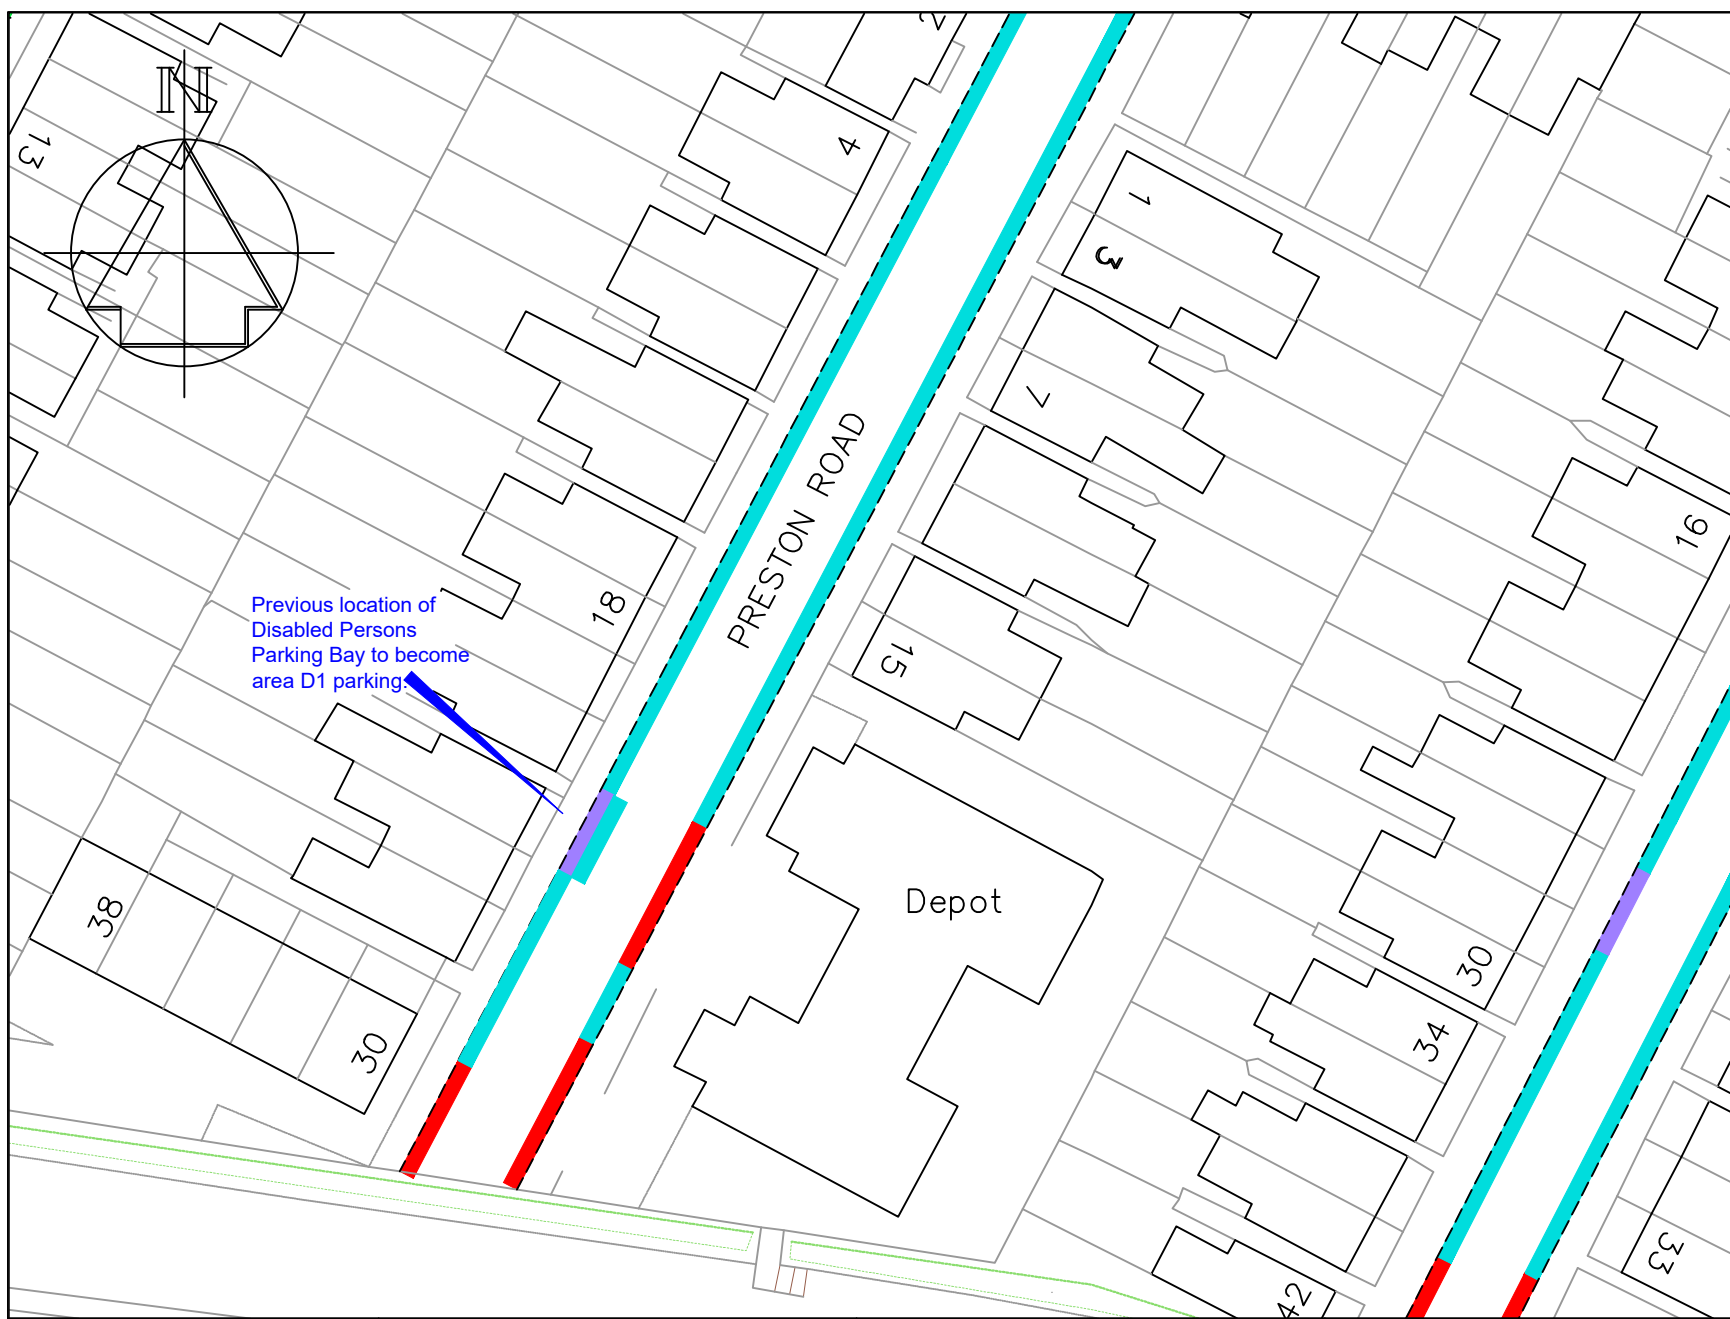

- ### Key
- Existing "Permit holders only, Mon-Sat, 9:30-11:30am & 4pm-6pm, area D1" permit parking bays
 - Existing "No Waiting At Any Time" (double yellow lines)
 - Existing Disabled Persons Parking Bay

Previous location of Disabled Persons Parking Bay to become area D1 parking




STREETSCENE,
LEISURE &
TECHNICAL SERVICES

Transportation Team
Gibson Building
Gibson Drive
Kings Hill
West Malling
Kent ME19 4LZ
Tel: 01732 844522 Fax: 01732 876317

Project Title
**Parking Action Plan
Access Group 4
Formal consultation**

Drawing Title
**Tonbridge
24 Preston Road**

Drawn PR	Checked	Date Jan 2021
Scale 1 : 500 @ A4		
Drawing No. AC4-03		Rev

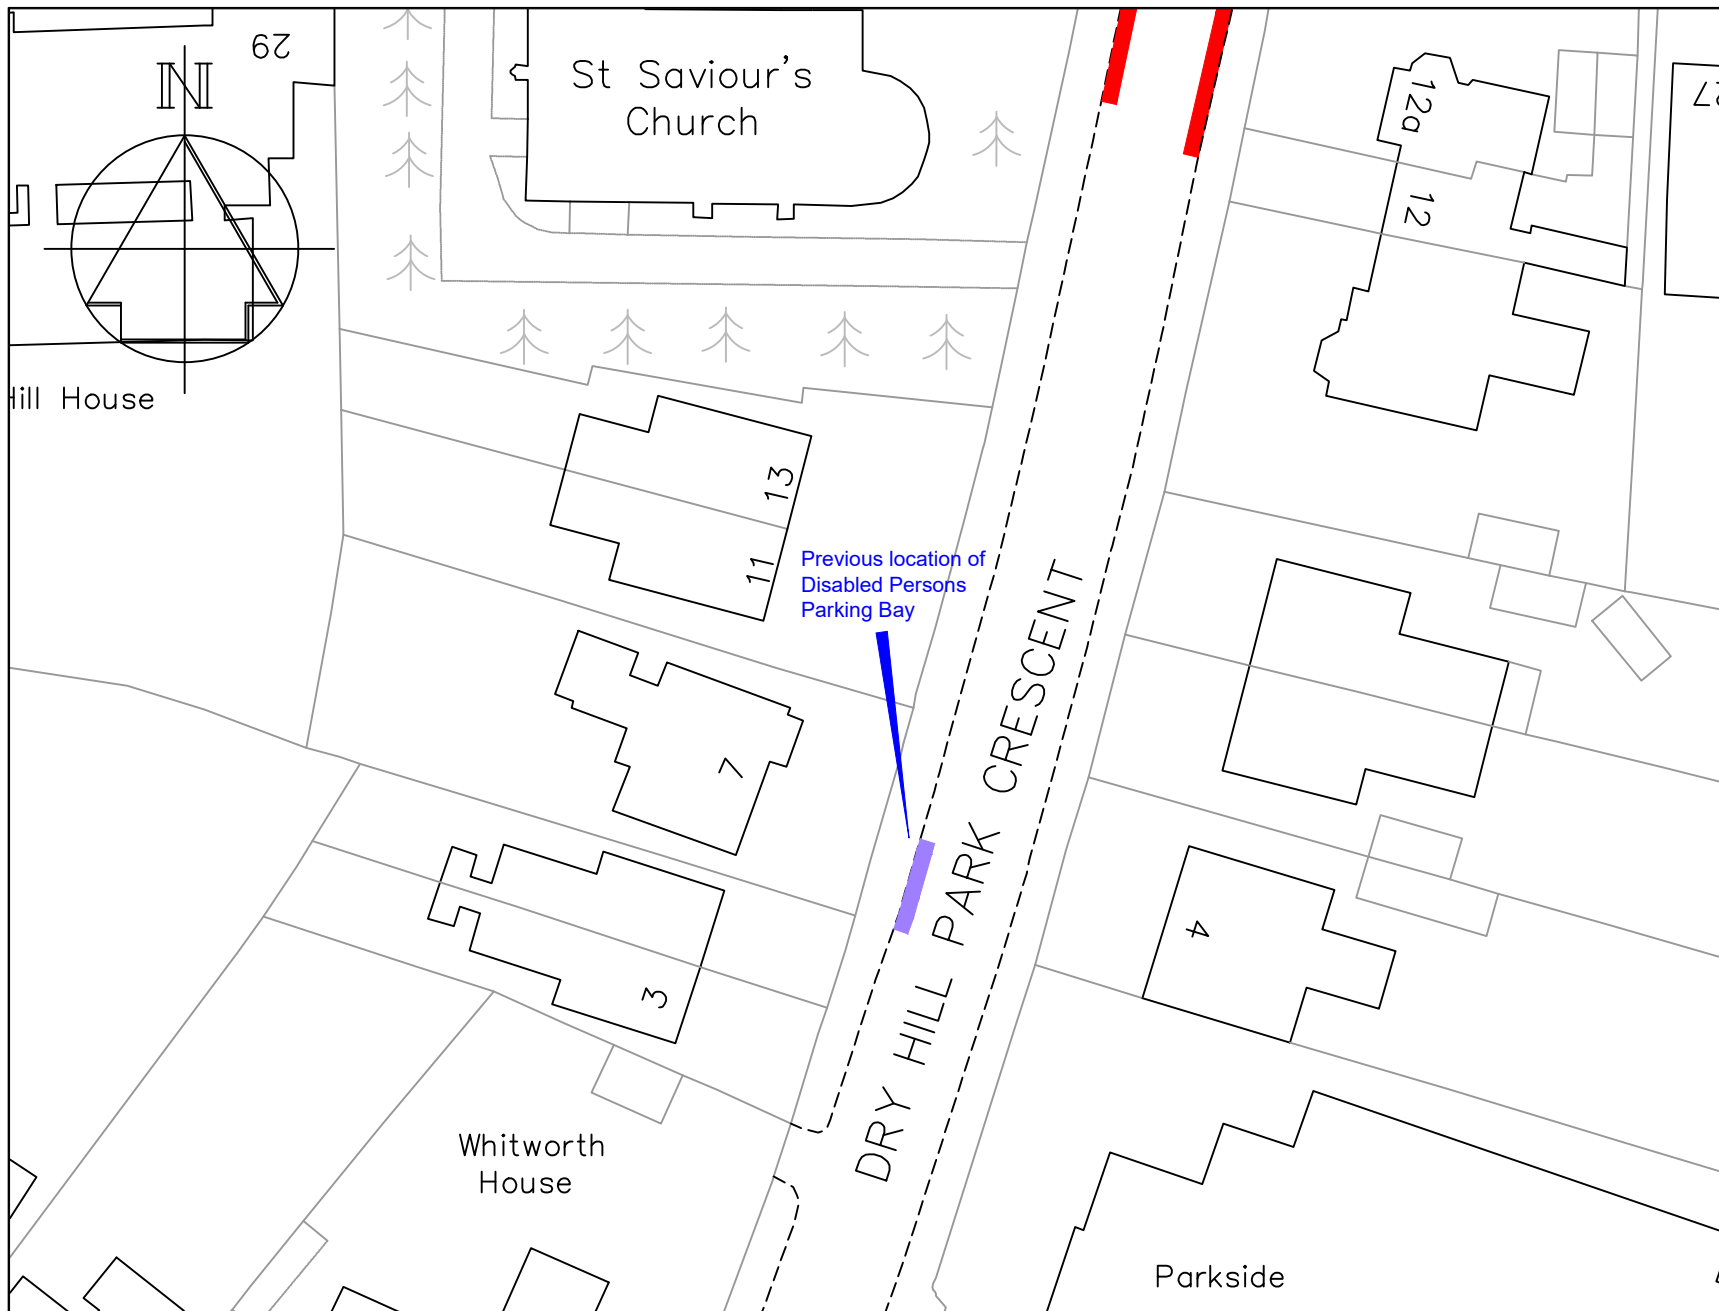

Key

- Existing "No Waiting At Any Time" (double yellow lines)
- Road space to be returned to general use




STREETSCENE,
LEISURE &
TECHNICAL SERVICES

Transportation Team
Gibson Building
Gibson Drive
Kings Hill
West Malling
Kent ME19 4LZ
Tel: 01732 844522 Fax: 01732 876317

Project Title
**Parking Action Plan
Access Group 4
Formal consultation**

Drawing Title
**Tonbridge
Dry Hill Park Crescent**

Drawn PR	Checked	Date Jan 2021
Scale 1 : 500 @ A4		
Drawing No. AC4-04		Rev

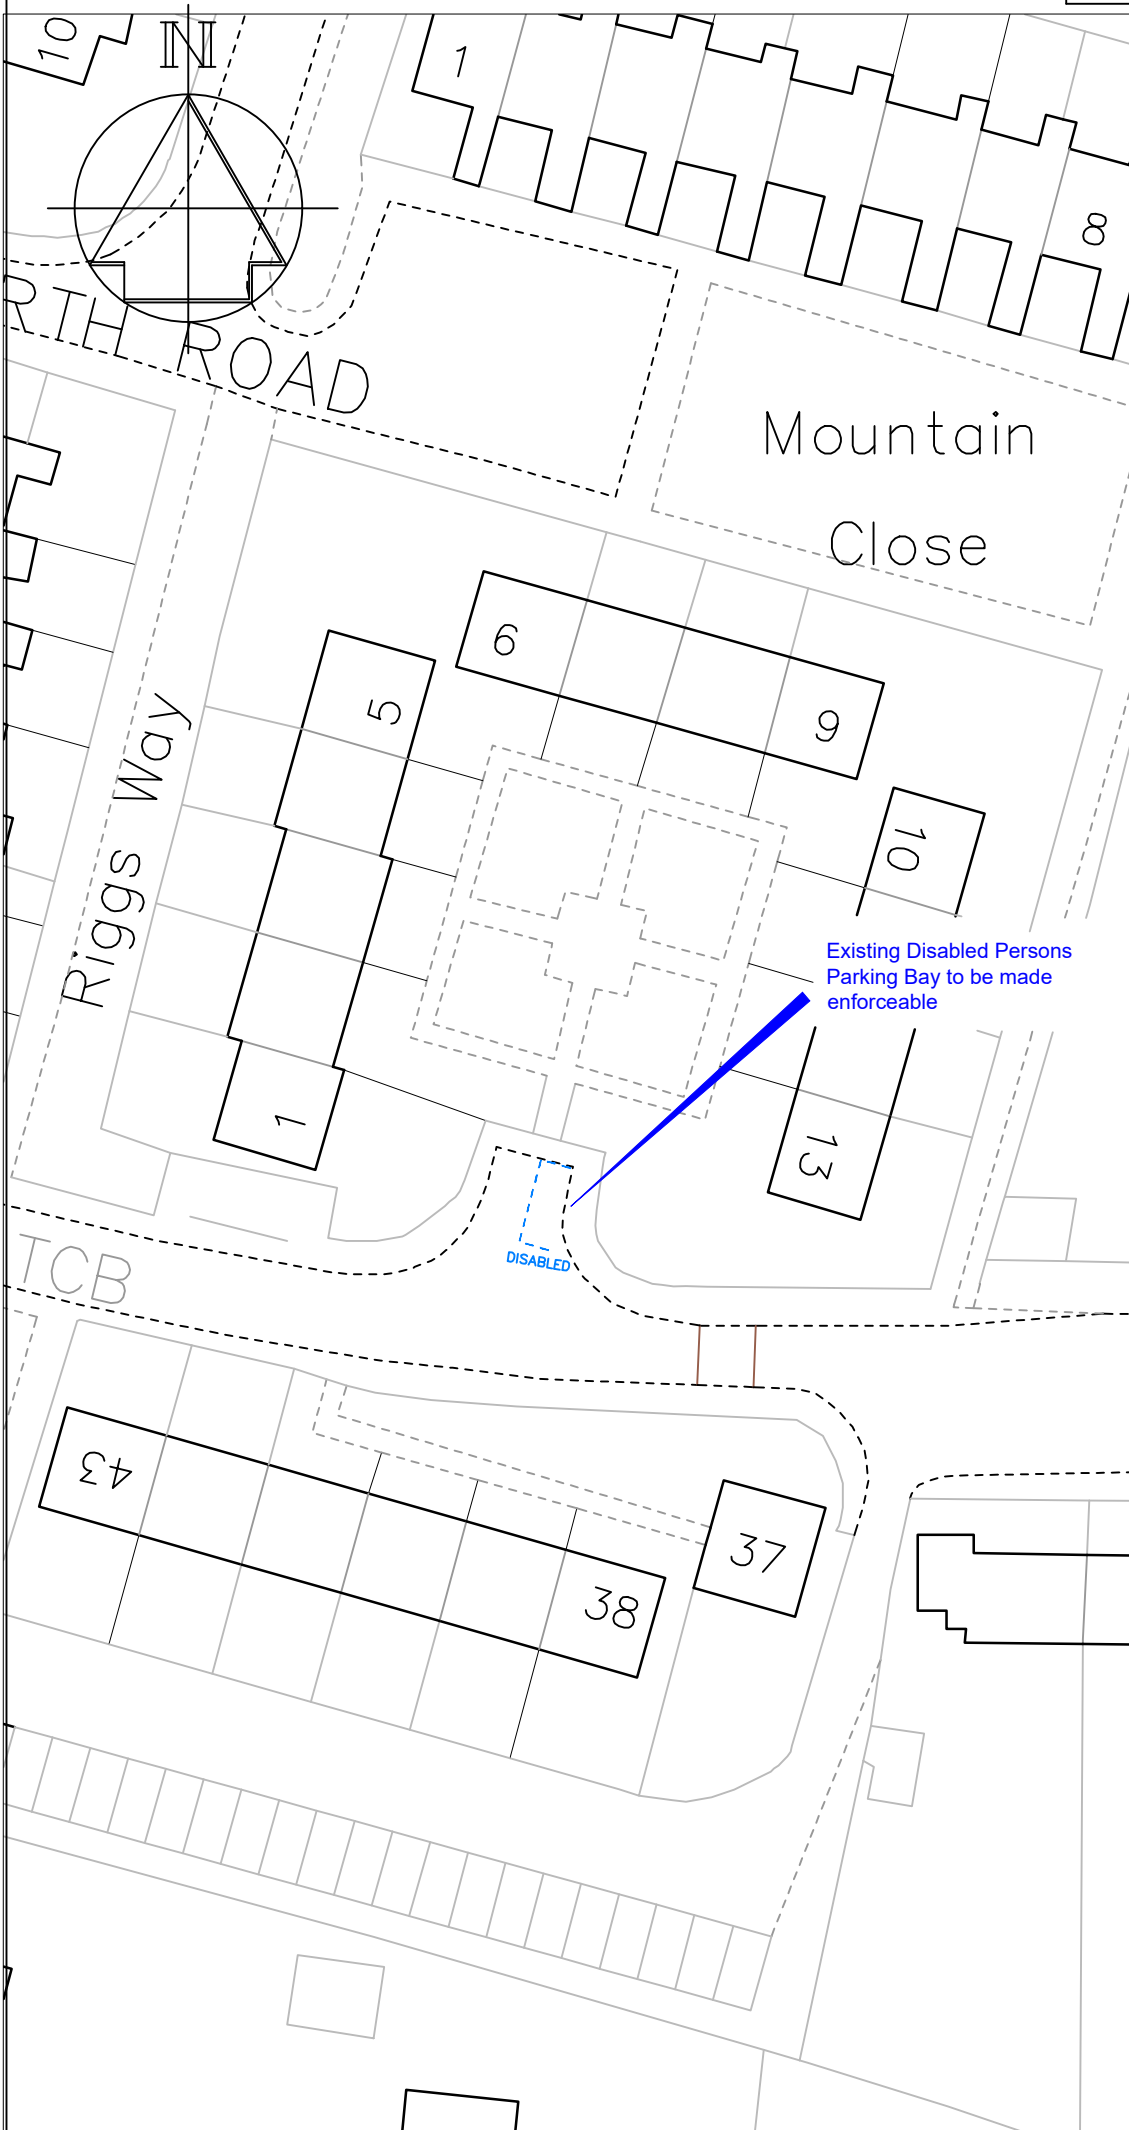

-	-
Revision	Date

TONBRIDGE & MALLING
BOROUGH COUNCIL

STREETSCENE,
LEISURE &
TECHNICAL SERVICES


Transportation Team
Gibson Building
Gibson Drive
Kings Hill
West Malling
Kent ME19 4LZ
Tel: 01732 844522 Fax: 01732 876317

Project Title
Parking Action Plan
Access Group 4
Formal consultation

Drawing Title
Wrotham
Mountain Close, West Street

Drawn PR Checked Date Jan 2021
Scale 1 : 500 @ A4

Drawing No. AC4-05	Rev -
-----------------------	----------

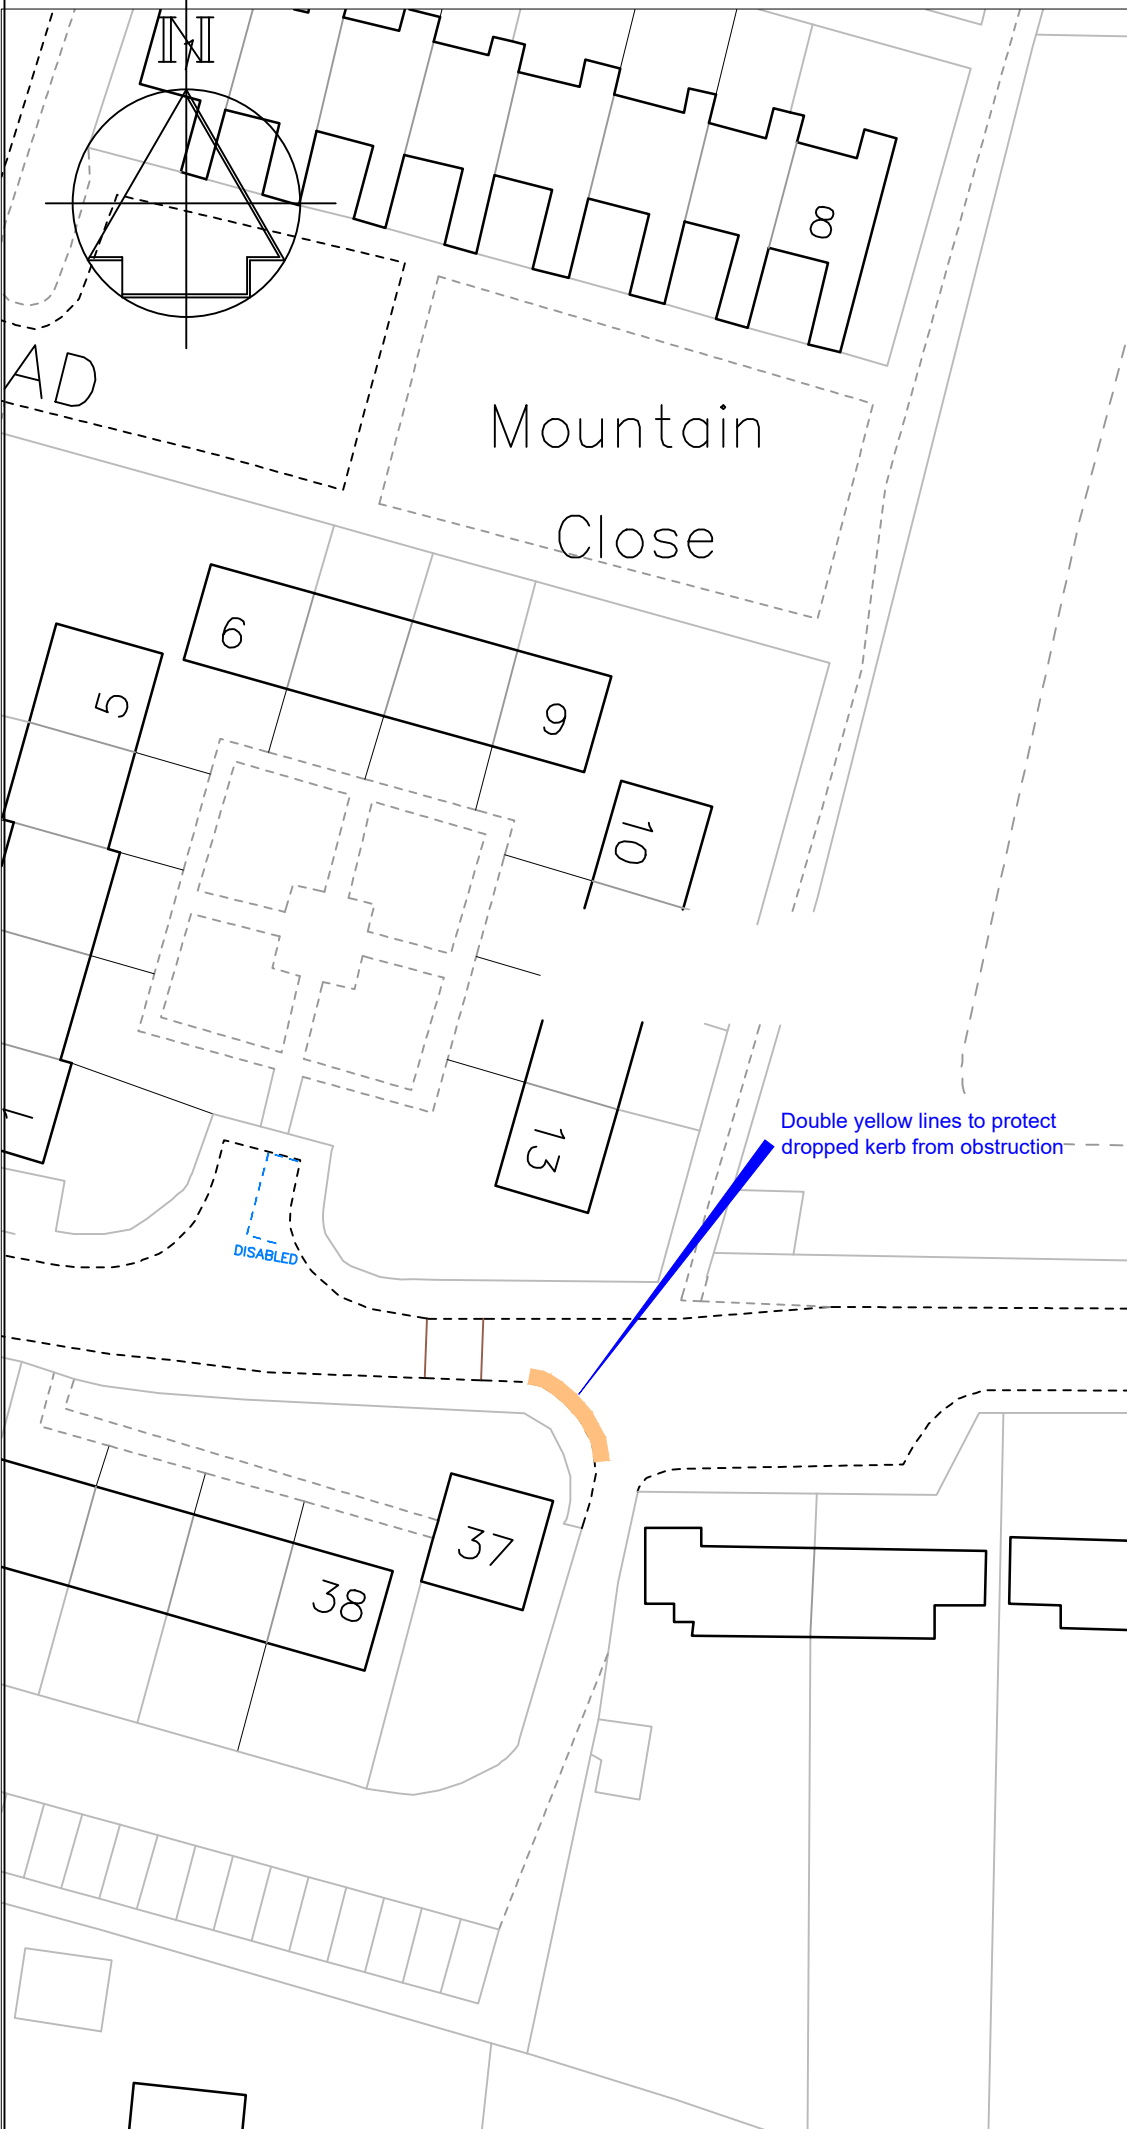

Key

Proposed "No waiting at any time" (double yellow lines)

-	-
Revision	Date



STREETSCENE,
LEISURE &
TECHNICAL SERVICES

Transportation Team
Gibson Building
Gibson Drive
Kings Hill
West Malling
Kent ME19 4LZ
Tel: 01732 844522 Fax: 01732 876317



Project Title
Parking Action Plan
Access Group 4
Formal consultation

Drawing Title
Wrotham
West Street

Drawn PR Checked Date Jan 2021

Scale 1:500 @ A4

Drawing No. AC4-06	Rev -
-----------------------	----------

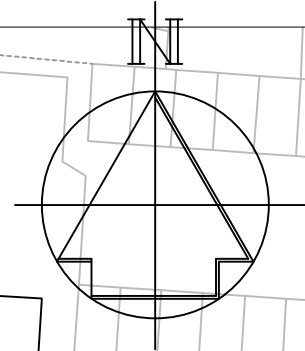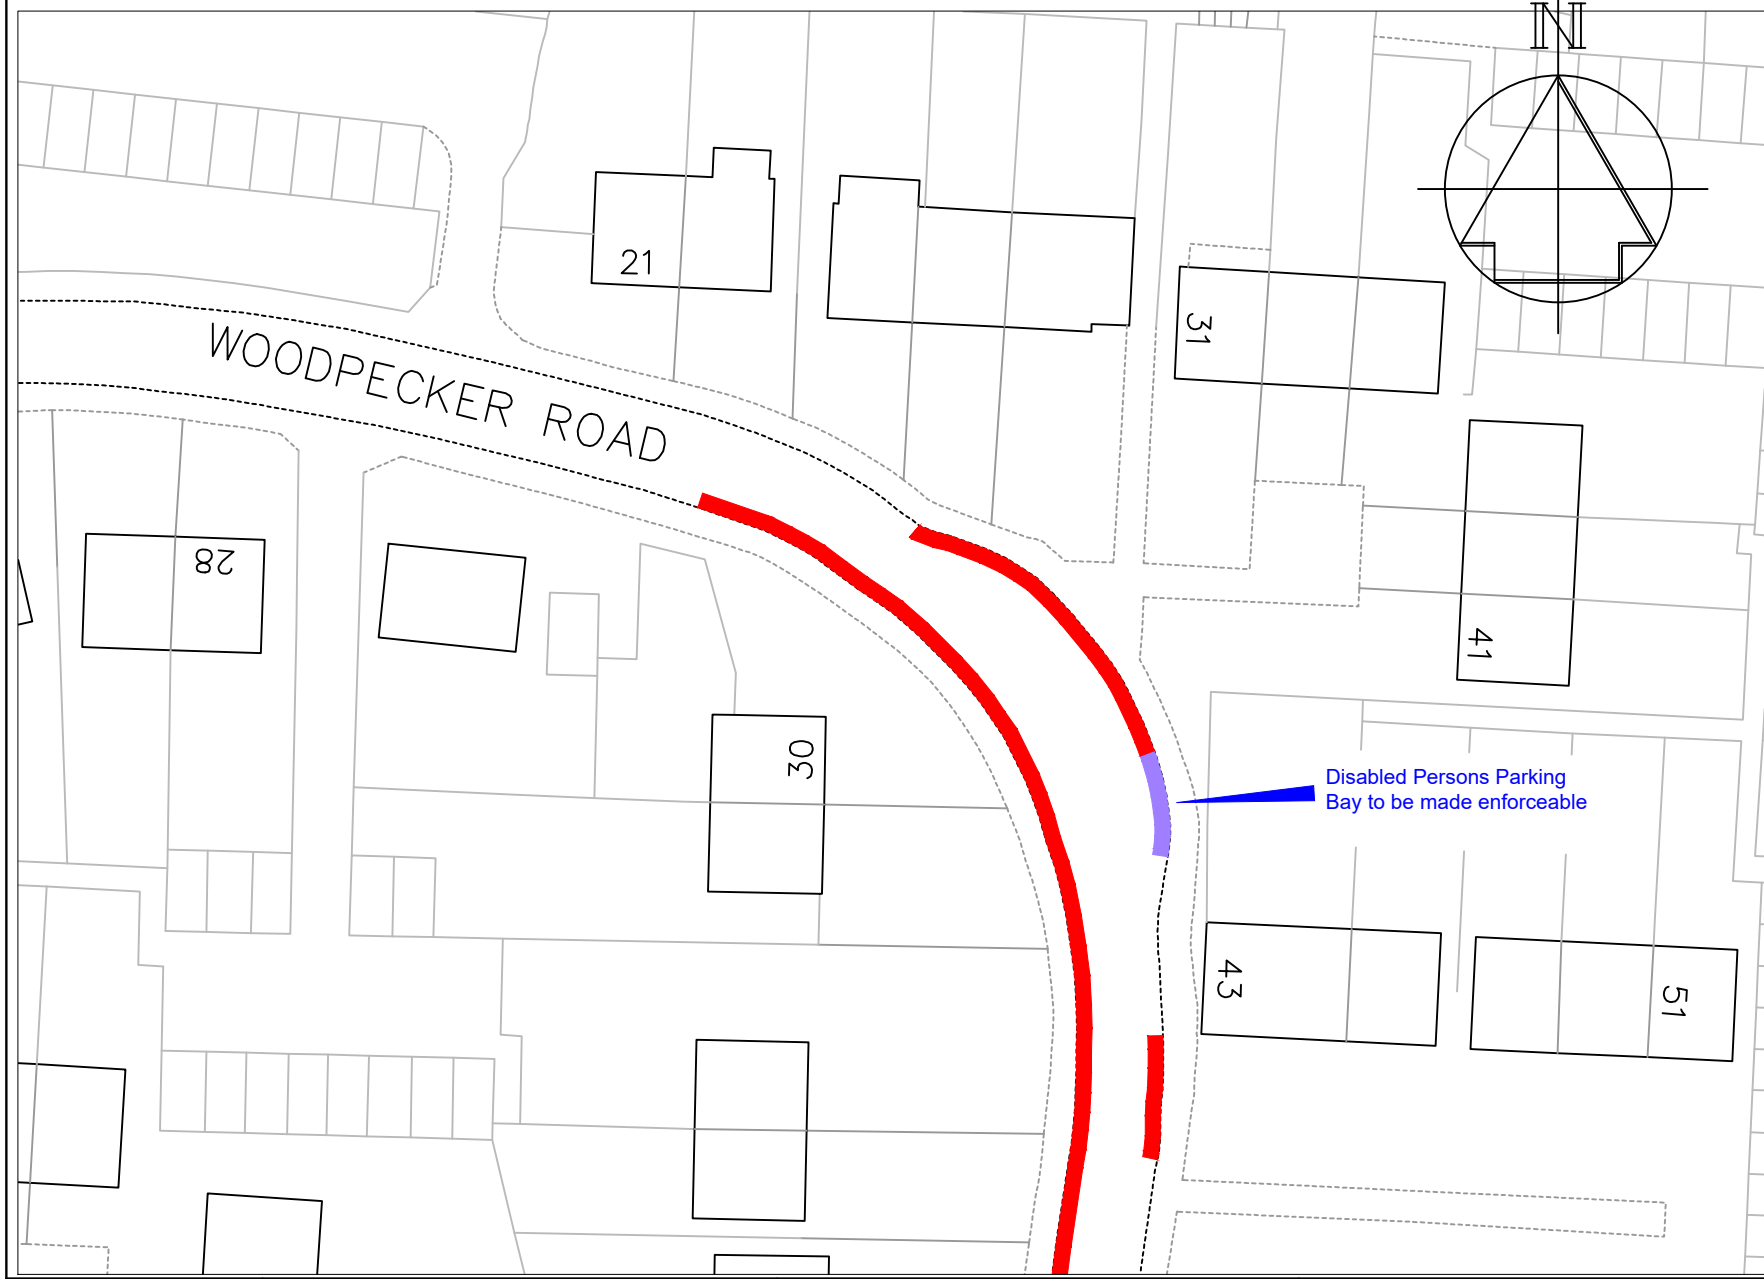

- Key**
- Existing 'No waiting at any time' (double yellow lines)
 - Existing Disabled Persons Parking Bay

Disabled Persons Parking Bay to be made enforceable

-	-	-
Revision		Date

Drawn	Checked	Date
PR		Jan 2021

Scale 1 :500 @ A4


Drawing No.	Rev
AC4-07	-




Technical Services
 Gibson Building
 Gibson Drive
 Kings Hill
 West Malling
 Kent ME19 4LZ
 Tel: 01732 844522 Fax: 01732 876317

Project Title
 Parking Action Plan
 Access Group 4
 Formal Consultation

Drawing Title
 Larkfield
 Woodpecker Road

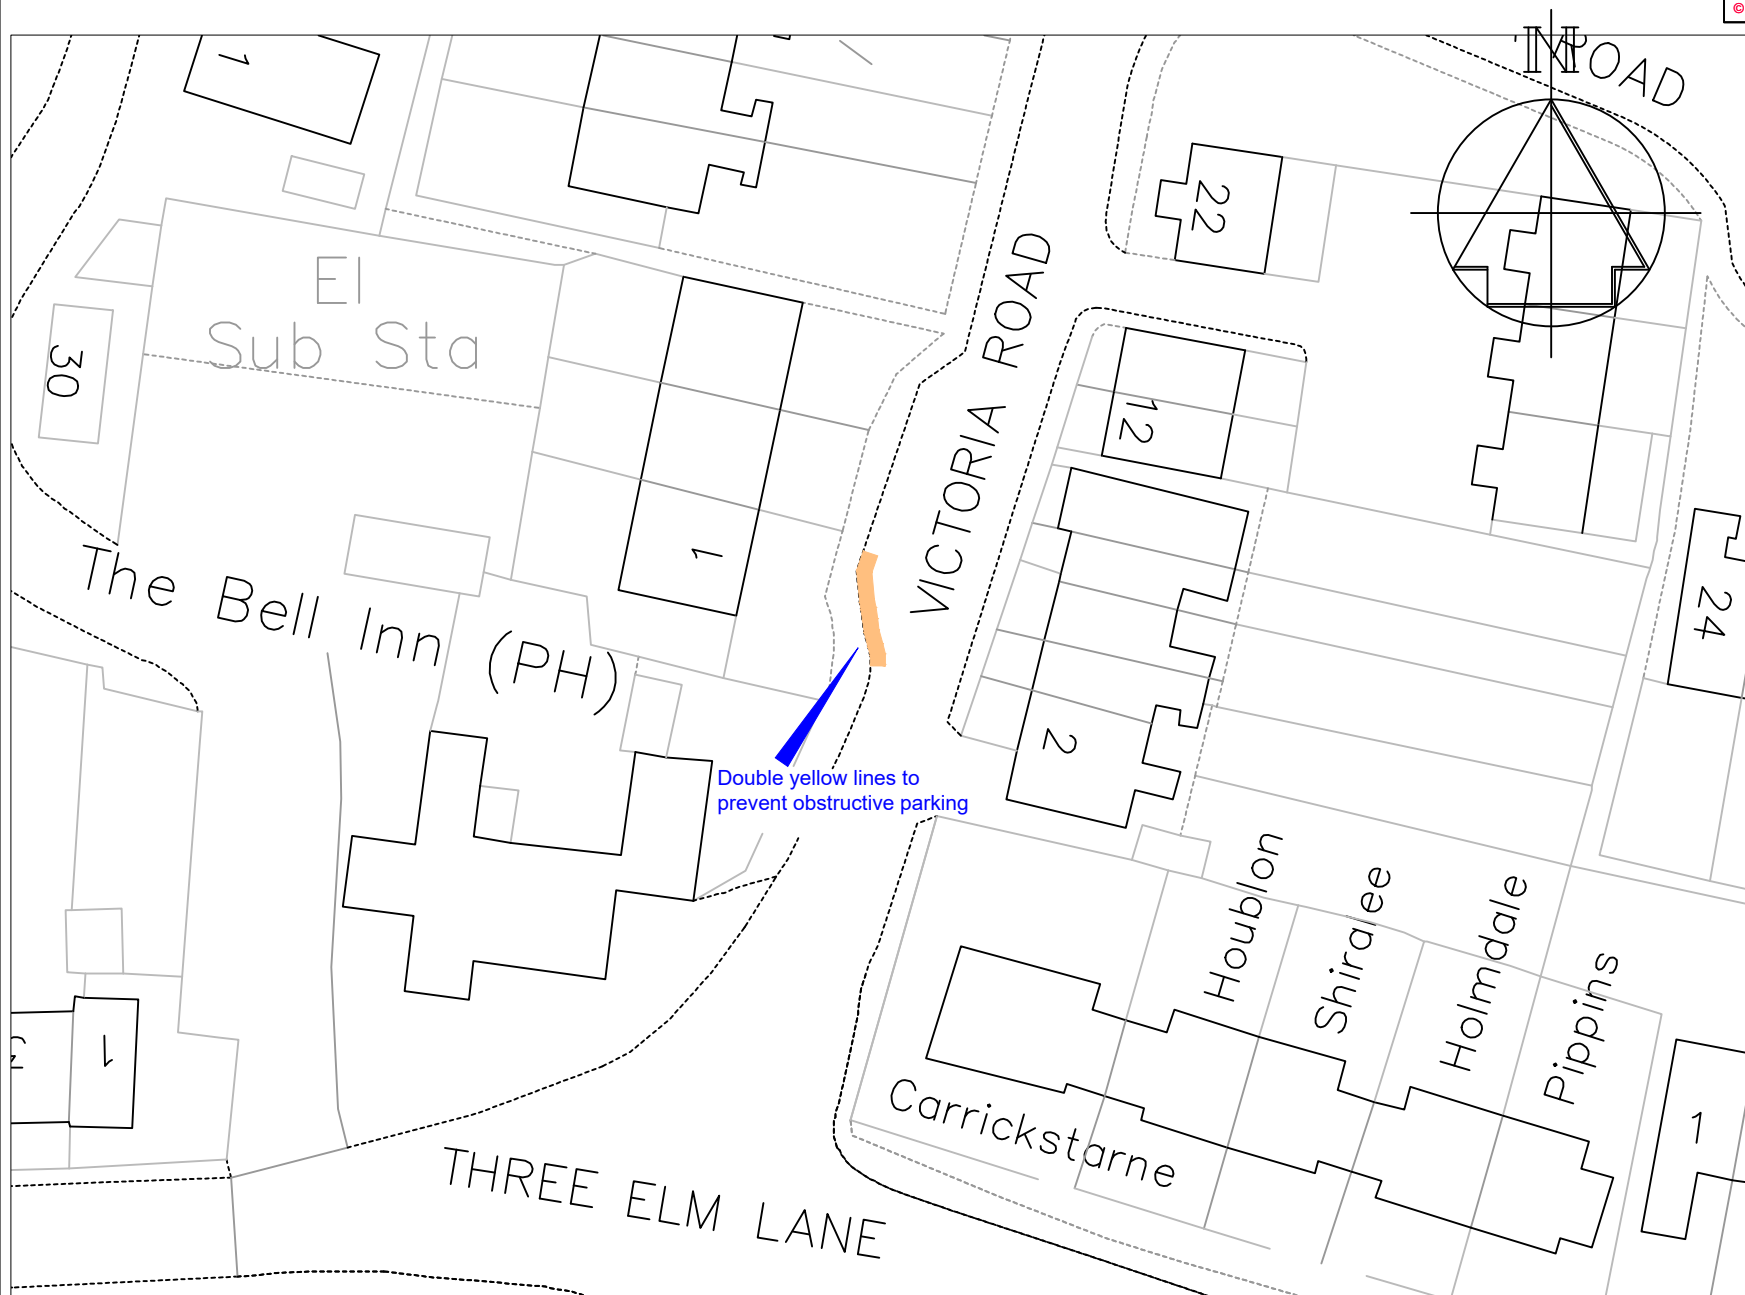

Key

 Proposed 'No waiting at any time' (double yellow lines)

Double yellow lines to prevent obstructive parking

-	-	-
Revision		Date

Drawn	Checked	Date
PR		Jan 2021

Scale 1 :500 @ A4

Drawing No.	Rev
AC4-08	-



Technical Services
 Gibson Building
 Gibson Drive
 Kings Hill
 West Malling
 Kent ME19 4LZ
 Tel: 01732 844522 Fax: 01732 876317

Project Title
 Parking Action Plan
 Access Group 4
 Formal Consultation

Drawing Title
 Hadlow (Golden Green)
 Victoria Road