





Proposed Speed limit to be lowered to 20mph. Signing and Road Markings only as average speeds are below 28mph

Proposed Speed Limit to be reduced to 20mph with traffic calming measures as existing average speeds are over 28mph and pending sufficient funding being available.

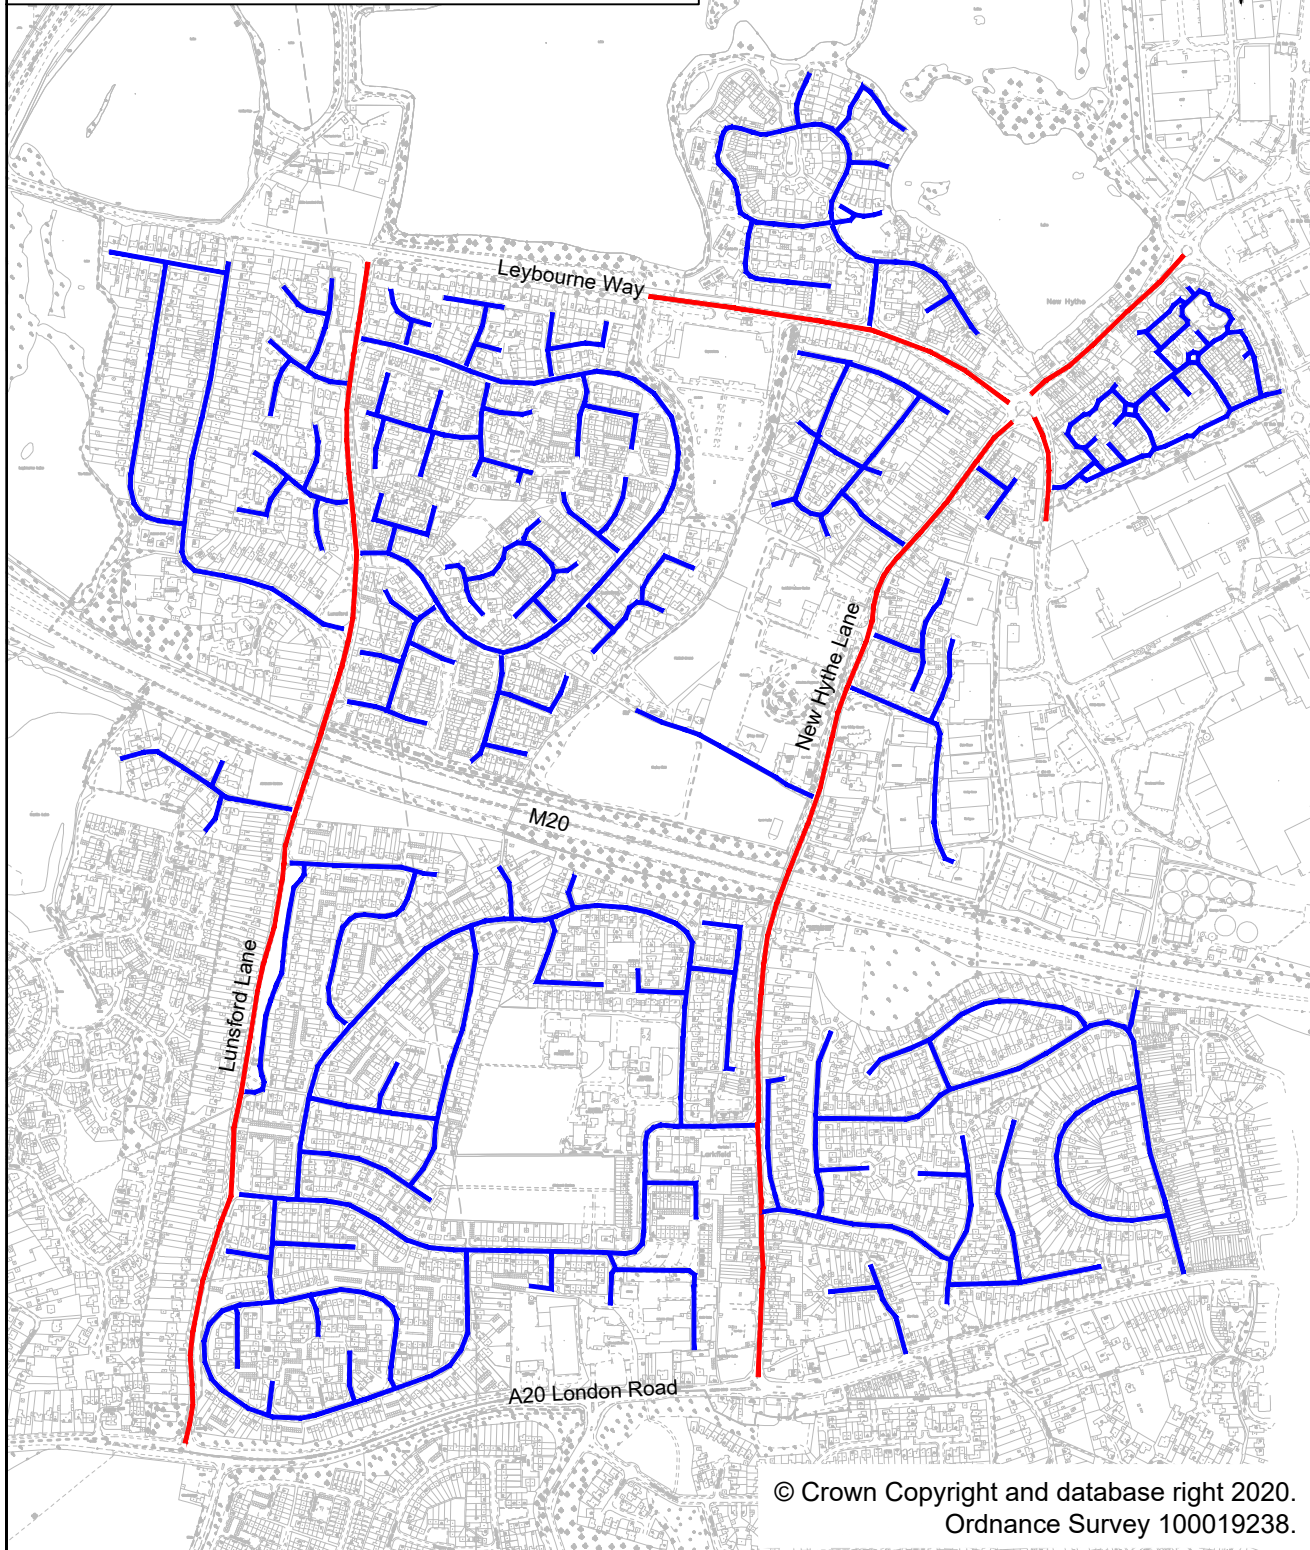

© Crown Copyright and database right 2020.
Ordnance Survey 100019238.

This drawing is not to be used in whole or part other than for the intended purpose and project as defined on this drawing. Refer to the contract for full terms and conditions.		0	30/11/2020	For Consultation First Issue	JOG		
Rev	Revision Date	Purpose of revision		Drawn	Check'd	App'd	
 Kent County Council Ashford Highway Depot Henwood Industrial Estate Ashford TN24 8AD Tel: 03000 418181		Project					
Drawing status		Larkfield Proposed 20mph Scheme					
Scale		Drawing title					
1:10,000 at A4		Extent of the Proposals					
Do not scale							
Drawing number		Rev					
		0					