



Director of Planning and Transportation  
Development Control  
Tonbridge & Malling B. Council  
Gibson Building  
Kings Hill West Malling  
Kent  
ME19 4LZ

Your ref  
19/00014/OAEA

Our ref  
PLAN-039835

Date  
25/06/2021

Contact  
Tel 0330 303 0119

Dear Sir/Madam,

**Proposal:** Outline Application: construction of up to 125 new homes, a 2 form entry primary school, the formation of new means of access onto Lower Haysden Lane, new pedestrian and cycle links (including links to the existing playing fields and Country Park to the west), the laying out of open space, new strategic landscaping, habitat creation, drainage features and associated ground works and infrastructure.

**Site:** 19/00014/OAEA: - Land North of Lower Haysden Lane, Tonbridge, Kent.

Thank you for your letter dated 08/06/2021.

The comments in our previous response dated 22/09/2020 remain unchanged and valid.

For further advice, please contact Southern Water, Southern House, Yeoman Road, Worthing, West Sussex, BN13 3NX (Tel: 0330 303 0119).


Website: [southernwater.co.uk](https://southernwater.co.uk) or by email at: [SouthernWaterPlanning@southernwater.co.uk](mailto:SouthernWaterPlanning@southernwater.co.uk)

Yours faithfully,

Growth Planning Team  
**Business Channels**

[southernwater.co.uk/developing-building/planning-your-development](https://southernwater.co.uk/developing-building/planning-your-development)

# SOUTHERN WATER

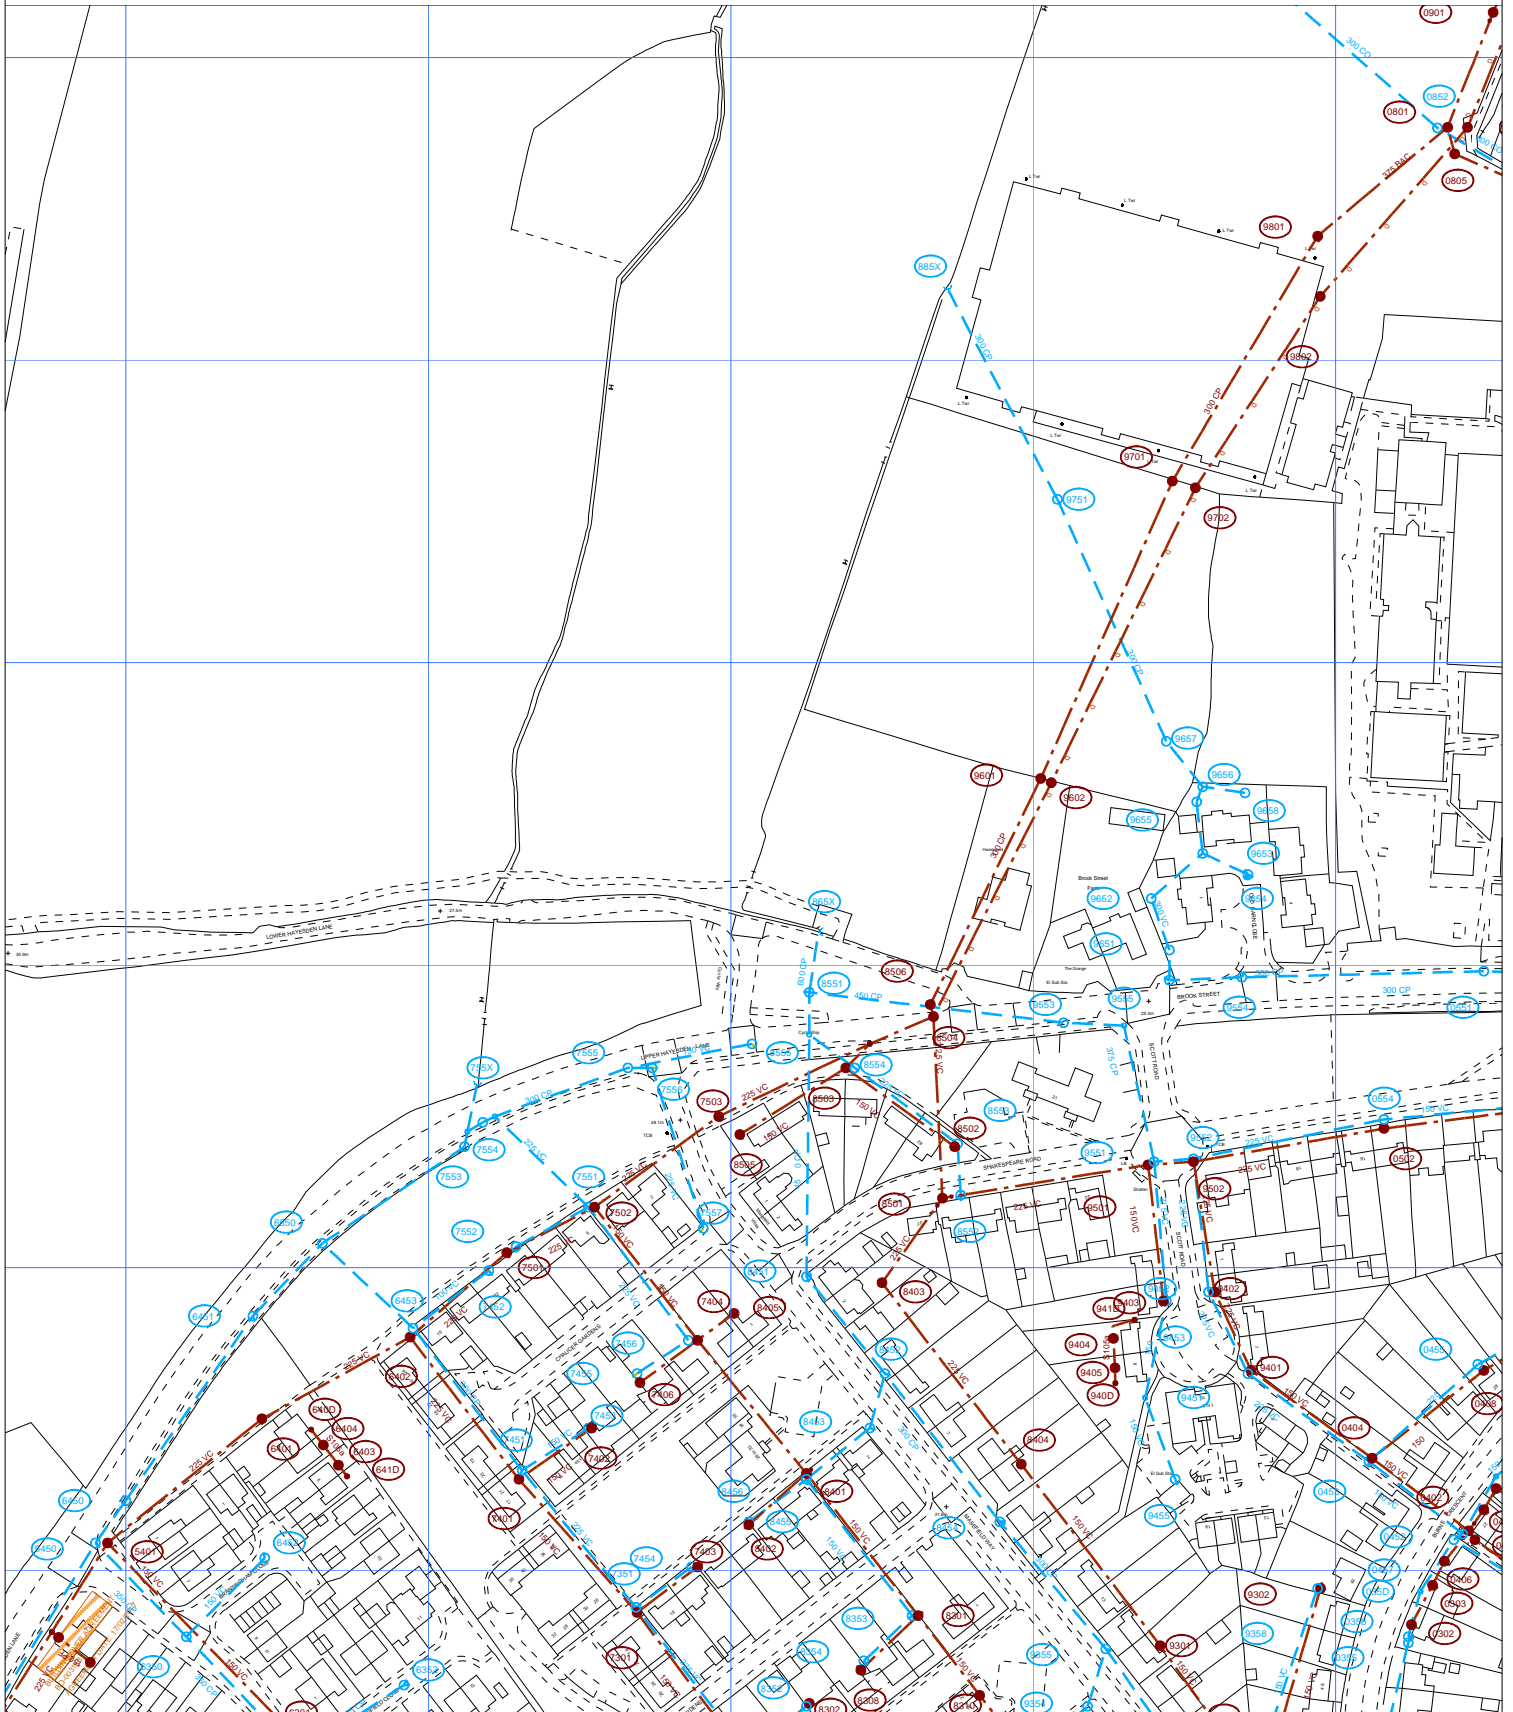

The positions of pipes shown on this plan are believed to be correct, but Southern Water Services Ltd accept no responsibility in the event of inaccuracy. The actual positions should be determined on site.

Based upon Ordnance Survey Digital Data with the permission of the controller of H.M.S.O. Crown Copyright Reserved Licence No. WU 298530

O.S. REF: TQ5745NE

Scale: 1:2500

Screen Print

**WARNING: BAC pipes are constructed of Bonded Asbestos Cement**

**WARNING: Unknown (UNK) materials may include Bonded Asbestos Cement**



Printed By: rudraps

Date: 25-6-2021

Southern Water MapGuide Browser

Requested By:



# SOUTHERN WATER



The positions of pipes shown on this plan are believed to be correct, but Southern Water Services Ltd accept no responsibility in the event of inaccuracy. The actual positions should be determined on site.

Based upon Ordnance Survey Digital Data with the permission of the controller of H.M.S.O. Crown Copyright Reserved Licence No. WU 298530

O.S. REF: TQ5745NE

Scale: 1:2500

Screen Print

**WARNING: BAC pipes are constructed of Bonded Asbestos Cement**

**WARNING: Unknown (UNK) materials may include Bonded Asbestos Cement**



Printed By: rudraps

Date: 25-6-2021

Southern Water MapGuide Browser

Requested By:

