

Key

- Existing "No waiting at any time" (double yellow lines)
- Proposed "No waiting at any time" (double yellow lines)

Revision	Date
-	-



PLANNING, HOUSING & ENVIRONMENTAL HEALTH

Transportation Team
 Gibson Building
 Gibson Drive
 Kings Hill
 West Malling
 Kent ME19 4LZ
 Tel: 01732 844522 Fax: 01732 876317


Project Title
 Parking Action Plan
 Phase 13
 Informal consultation

Drawing Title
 Aylesford
 Sycamore Drive

Drawn ACB | Checked AE | Date 11/2021

Scale 1 : 1250 @ A4

Drawing No. DD/591/2	Rev -
--------------------------------	-----------------

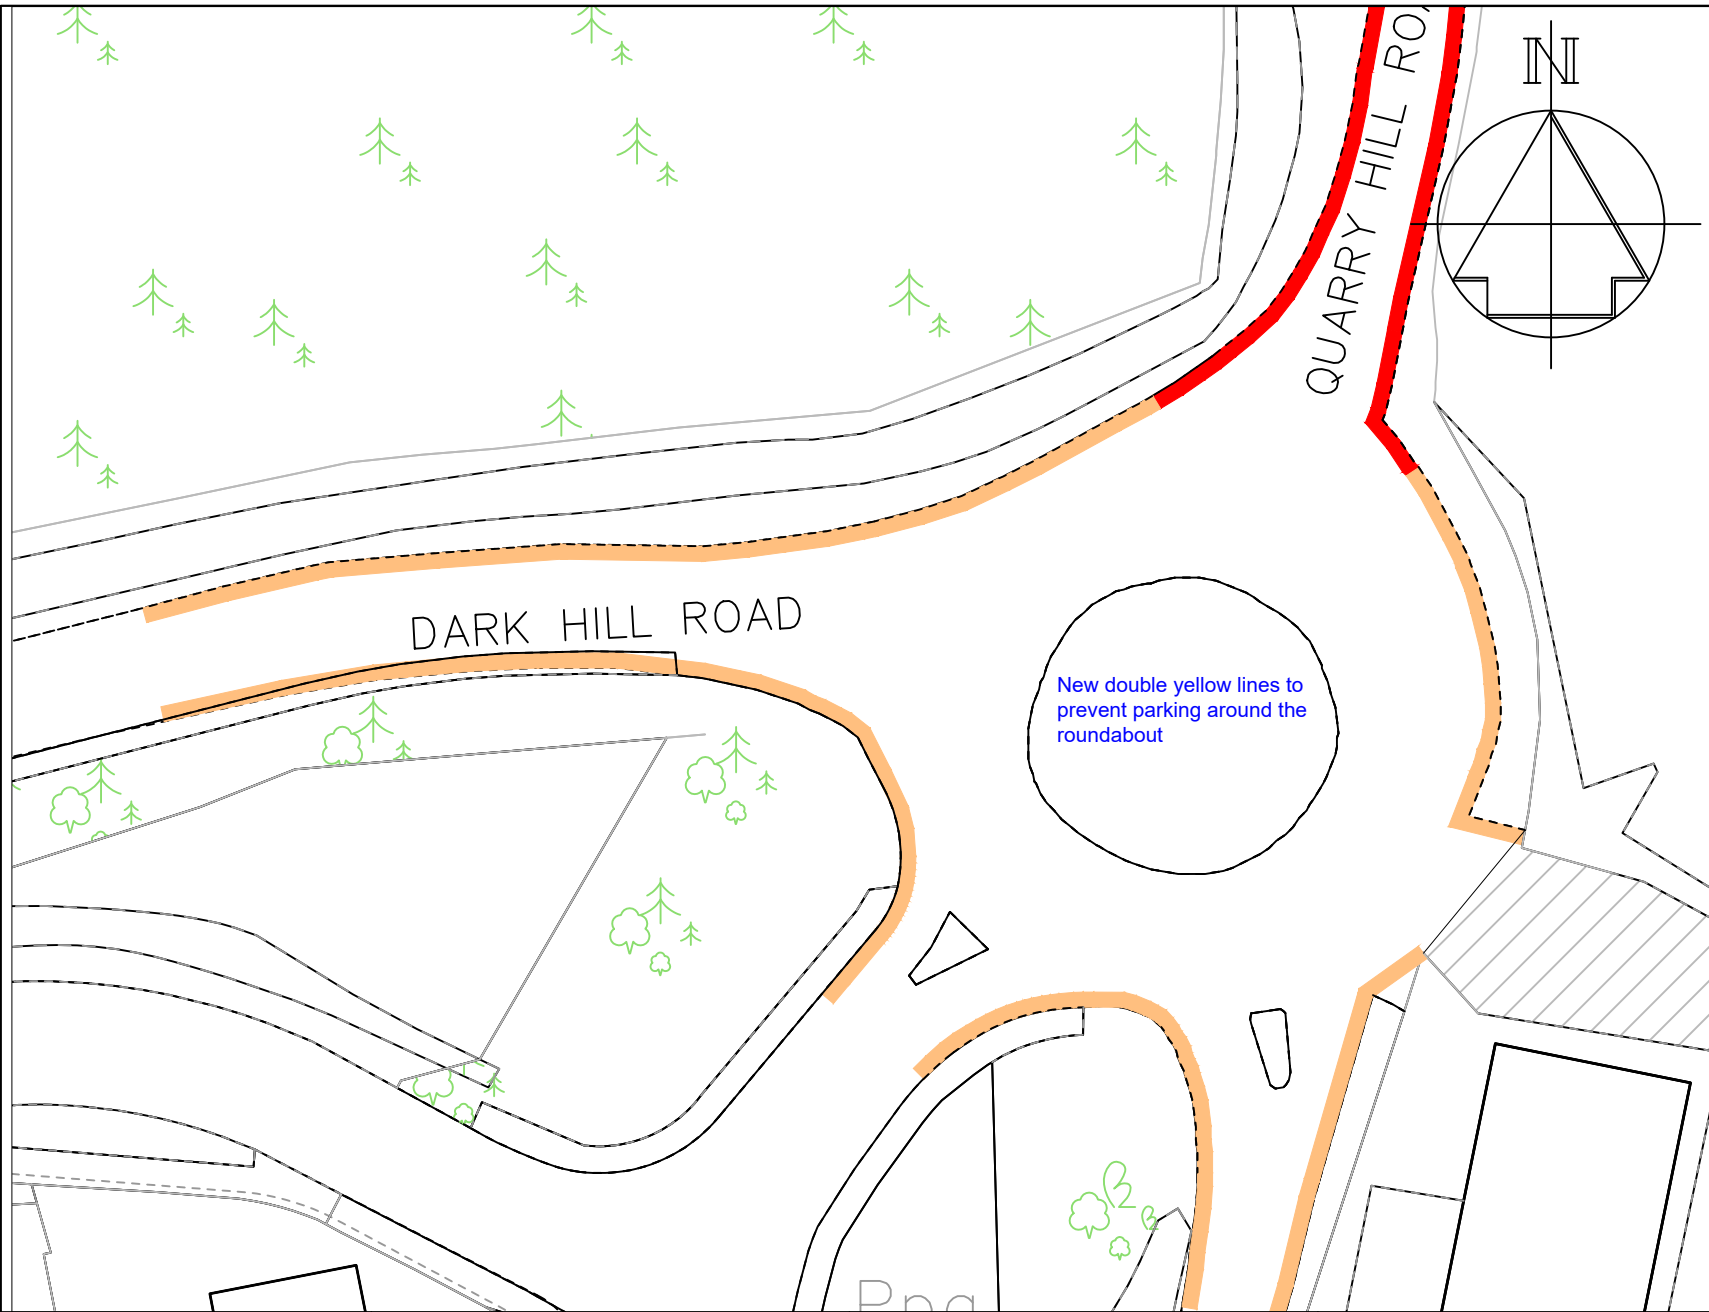

Key

- Existing "No waiting at any time" (Double yellow lines)
- Proposed "No waiting at any time" (Double yellow lines)

-	-	-
Revision		Date

Drawn ACB	Checked AE	Date 11/2021
--------------	---------------	-----------------

Scale 1 : 500 @ A4

Drawing No. DD/xxx/xx	Rev -
--------------------------	----------

TONBRIDGE & MALLING
BOROUGH COUNCIL




PLANNING, HOUSING & ENVIRONMENTAL HEALTH


Transportation Team
Gibson Building
Gibson Drive
Kings Hill
West Malling
Kent ME19 4LZ
Tel: 01732 844522 Fax: 01732 876317

Project Title
Parking Action Plan - Phase 13
Informal consultation

Drawing Title
Borough Green
Quarry Hill Road & Dark Hill Road

Key

-  Existing "No waiting at any time" (double yellow lines)
-  Proposed "No waiting at any time" (double yellow lines)
-  Existing "School Keep Clear" (yellow zig-zag lines)

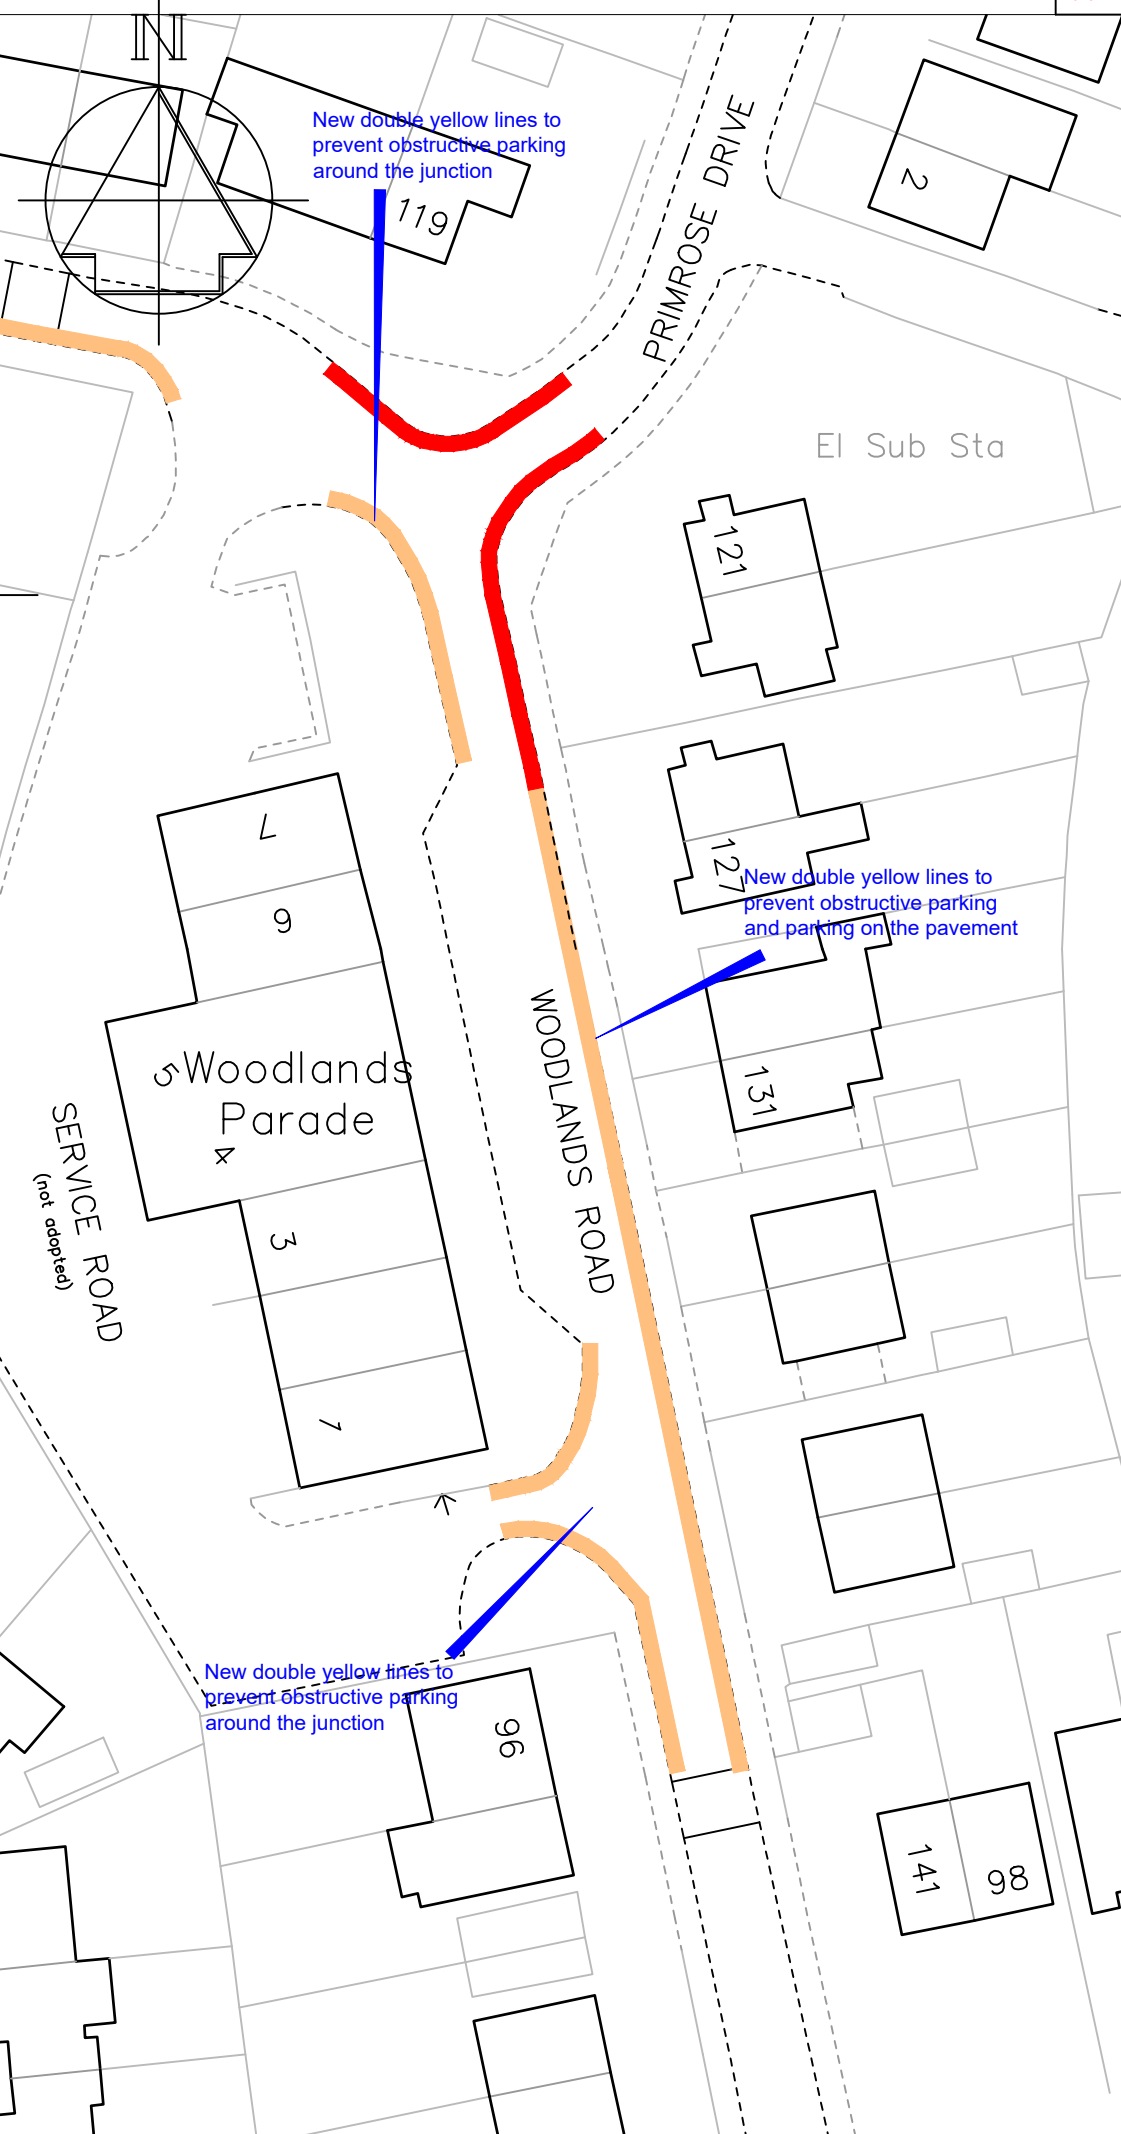

Revision	Date
-	-



PLANNING, HOUSING & ENVIRONMENTAL HEALTH

Transportation Team
 Gibson Building
 Gibson Drive
 Kings Hill
 West Malling
 Kent ME19 4LZ
 Tel: 01732 844522 Fax: 01732 876317


Project Title
Parking Action Plan
Phase 13
Informal consultation

Drawing Title
 Ditton
 Woodlands Road (Woodlands Parade)

Drawn ACB Checked AE Date 11/2021


Scale 1 :500 @ A4

Drawing No. DD/591/6	Rev -
-------------------------	----------

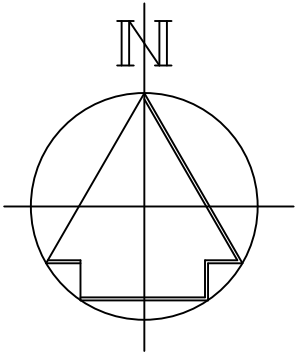

New double yellow lines to prevent parking around the junction

Key

 Proposed "No waiting at any time" (double yellow lines)

BULL LANE

GREENFIELD CLOSE

101
103

3
1
7
5

105
107

87

7

-	-	-
---	---	---

Revision	Date
----------	------

Drawn ACB	Checked AE	Date 11/2021
--------------	---------------	-----------------

Scale 1 :1000 @ A4

Drawing No. DD/591/8	Rev -
-------------------------	----------



STREETSCENE,
LEISURE &
TECHNICAL SERVICES

Transportation Team


Gibson Building
Gibson Drive
Kings Hill
West Malling
Kent ME19 4LZ
Tel: 01732 844522 Fax: 01732 876317

Project Title

Local Parking Plan - Phase 13
Informal consultation

Drawing Title

Eccles
Greenfield Close & Bull Lane

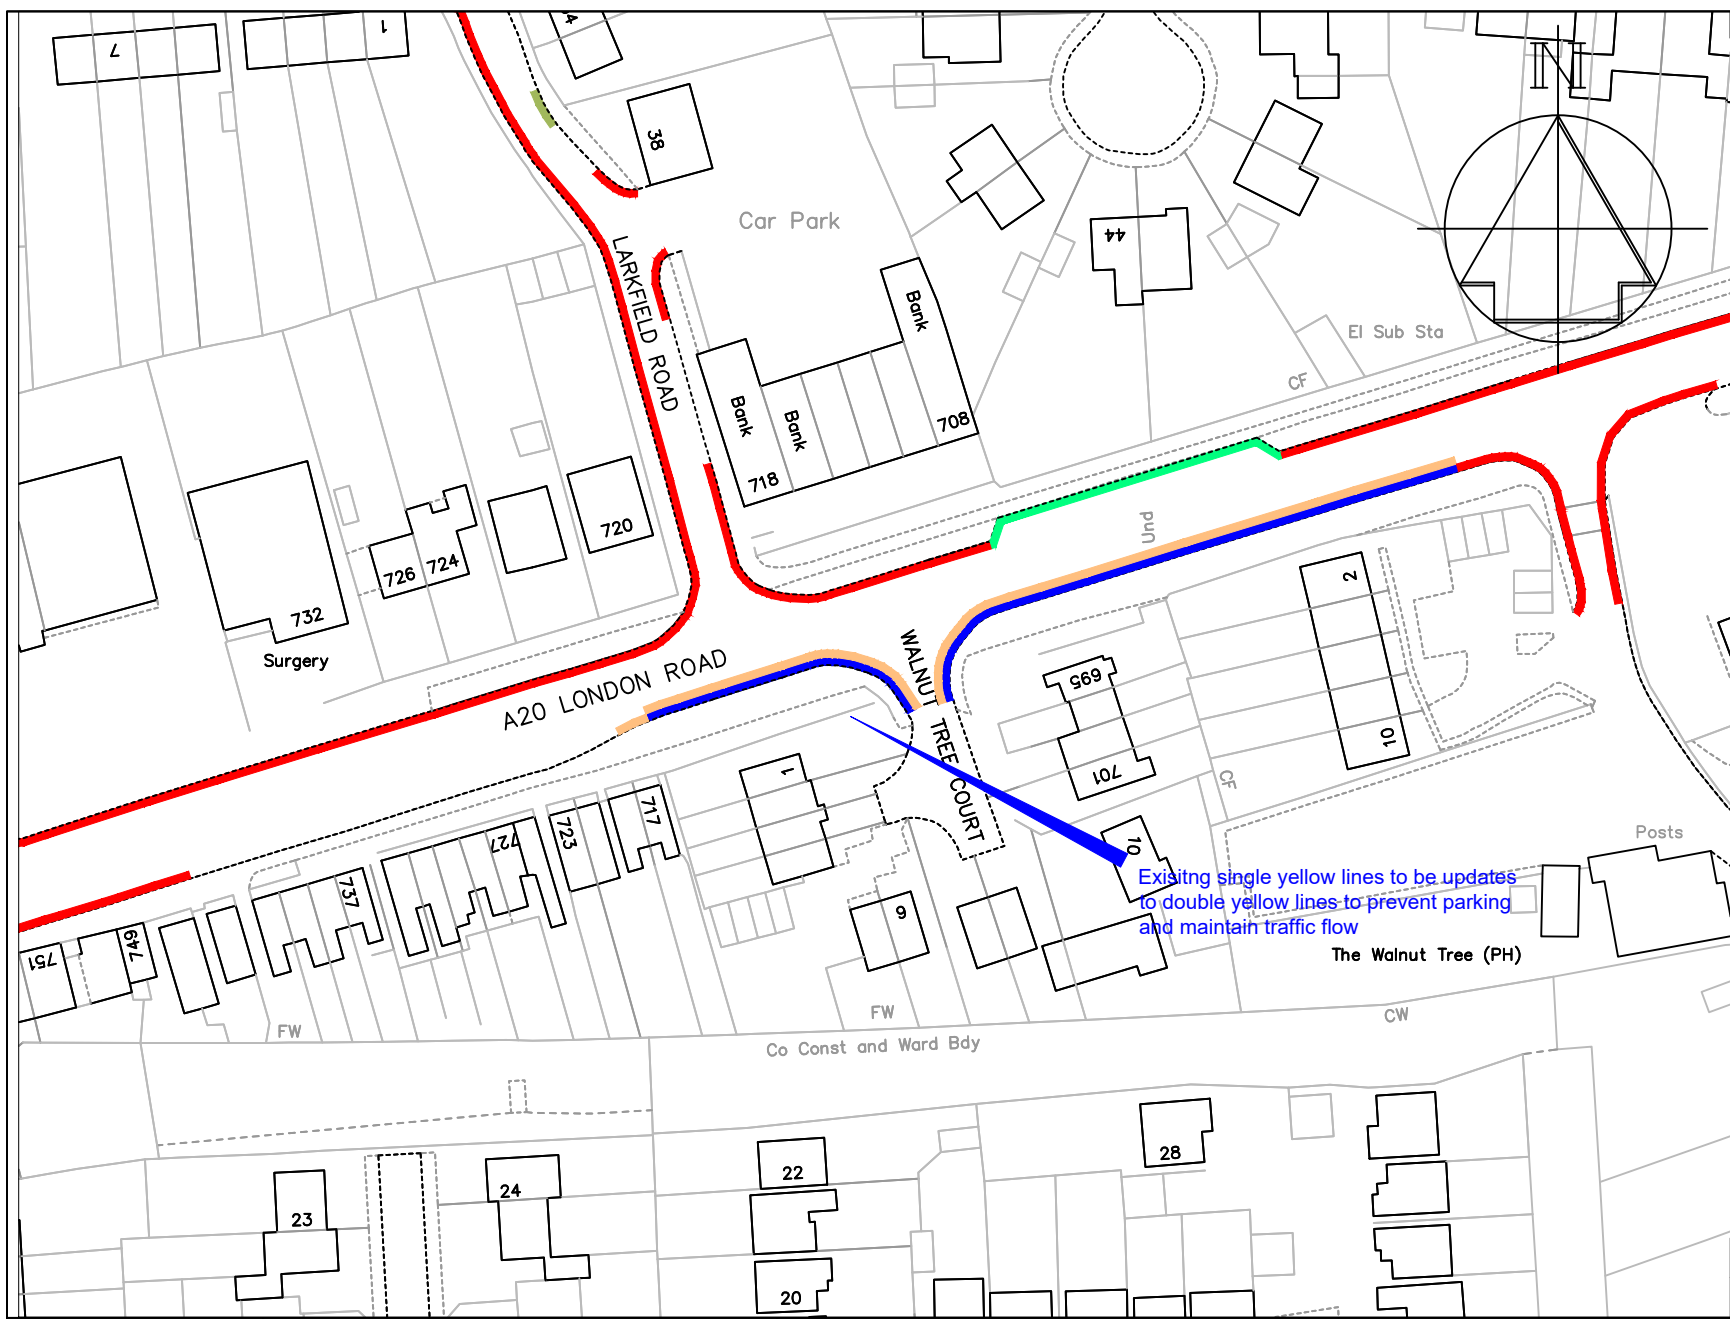

- ### Key
- Existing "No waiting at any time" (Double yellow lines)
 - Existing "Limited waiting, 20 mins, no return 1 hour, Mon-Sat, 8am-6pm" (Parking bay)
 - Existing "No waiting, Mon-Sat, 8:30am-6:30pm" (single yellow line)
 - Proposed "No waiting at any time" (Double yellow lines)
 - Existing white access protection line (provided by KCC)

Existing single yellow lines to be updated to double yellow lines to prevent parking and maintain traffic flow

-	-	-
Revision		Date





Technical Services
 Gibson Building
 Gibson Drive
 Kings Hill
 West Malling
 Kent ME19 4LZ
 Tel: 01732 844522 Fax: 01732 876317


Project Title
 Parking Action Plan - Phase 13
 Informal consultation

Drawing Title
 East Malling
 Walnut Tree Court

Drawn	Checked	Date
ACB	AE	11/2021
Scale 1 : 1000 @ A4		
Drawing No.	Rev	
DD/591/9	-	

Key

-  Existing "No waiting at any time" (double yellow lines)
-  Proposed "No waiting at any time" (double yellow lines)

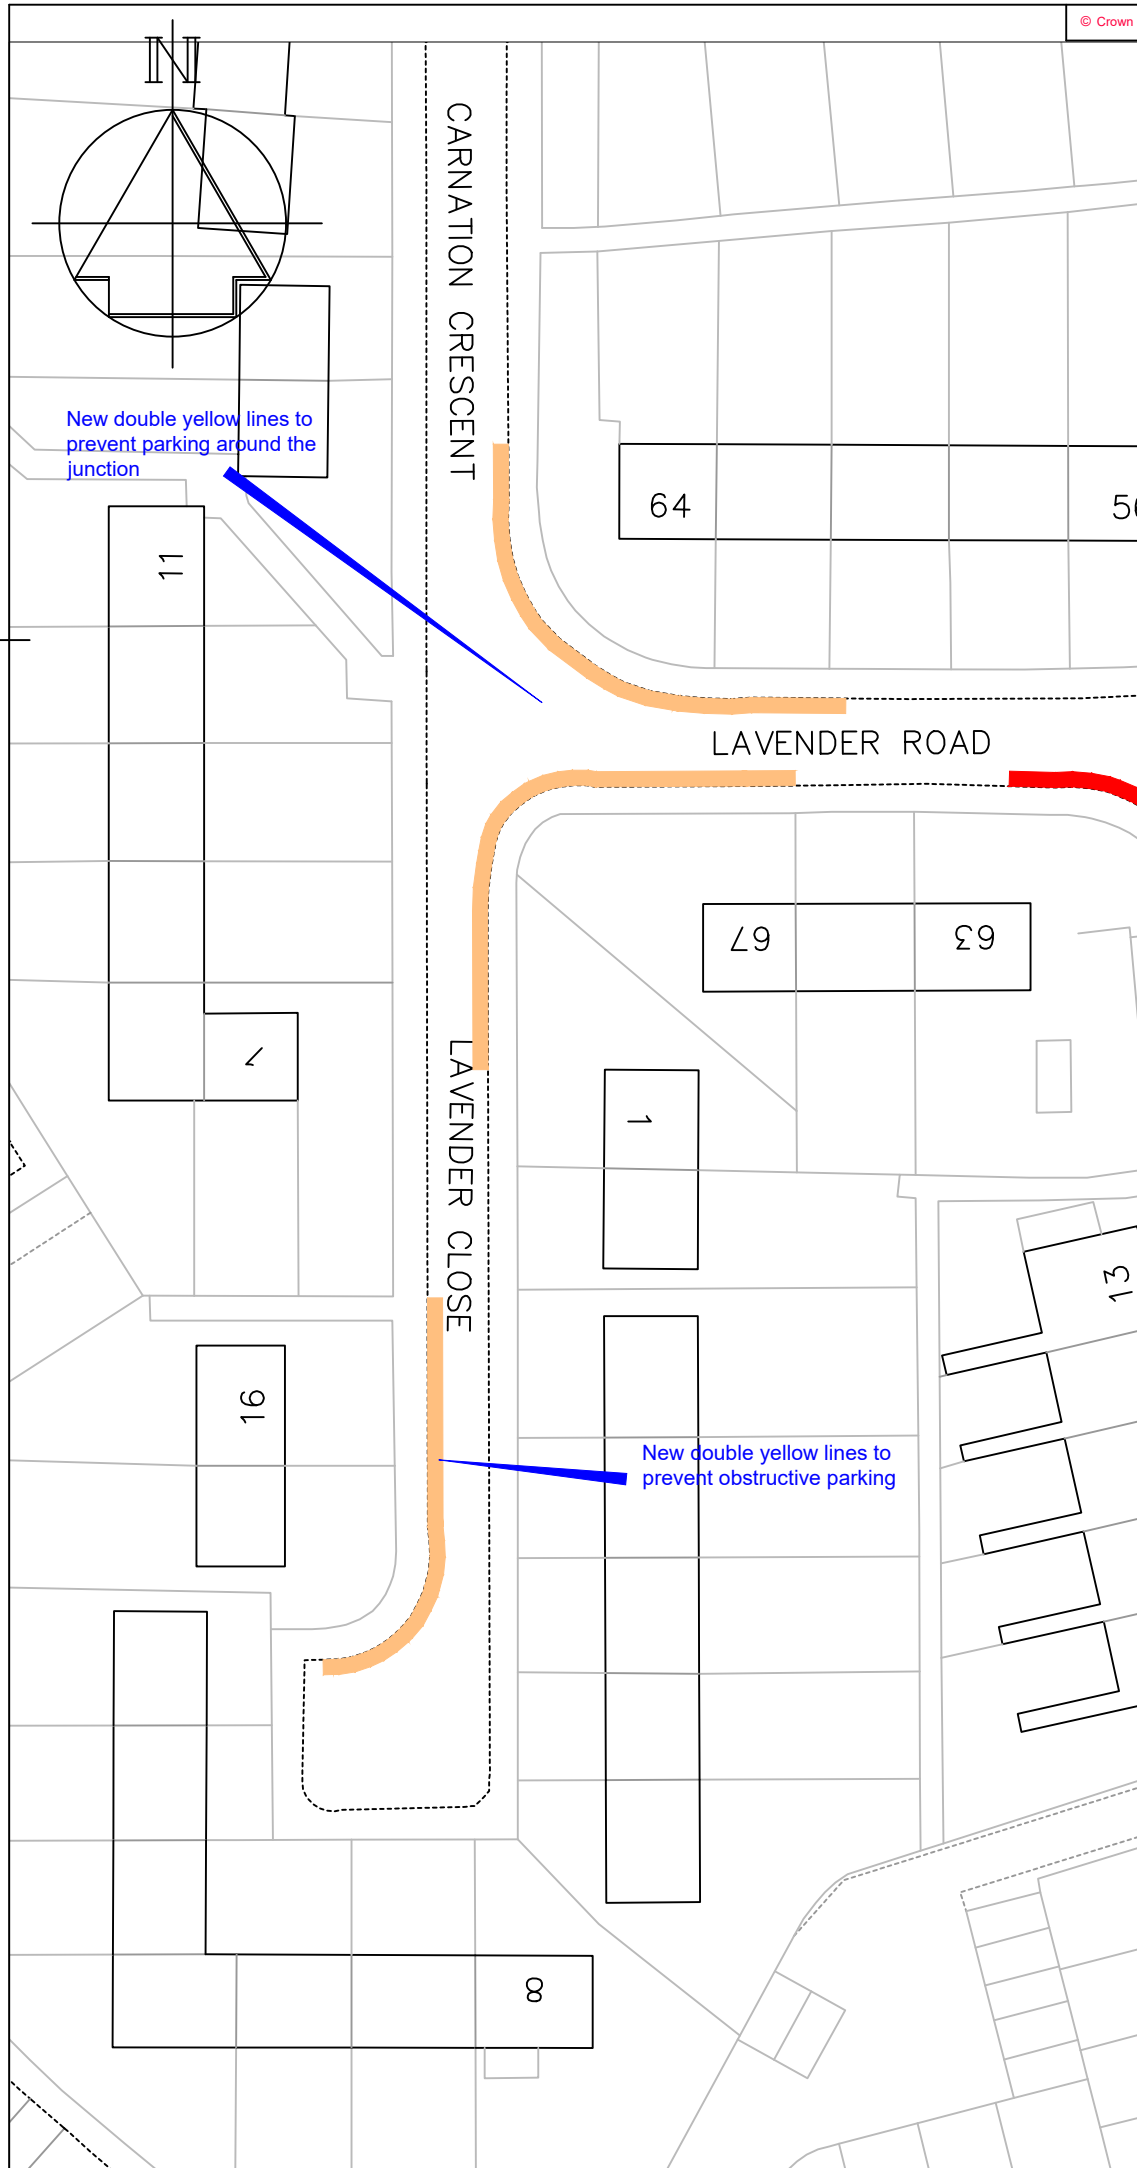

-	-	-
Revision		Date



Technical Services
 Gibson Building
 Gibson Drive
 Kings Hill
 West Malling
 Kent ME19 4LZ
 Tel: 01732 844522 Fax: 01732 876317


Project Title
**Parking Action Plan
 Phase 13**
 Informal consultation

Drawing Title
 East Malling
 Lavender Close, Lavender Road
 and Carnation Crescent

Drawn ACB Checked AE Date 11/2021

Scale 1 :500 @ A4

Drawing No. DD/591/10	Rev -
--------------------------	----------

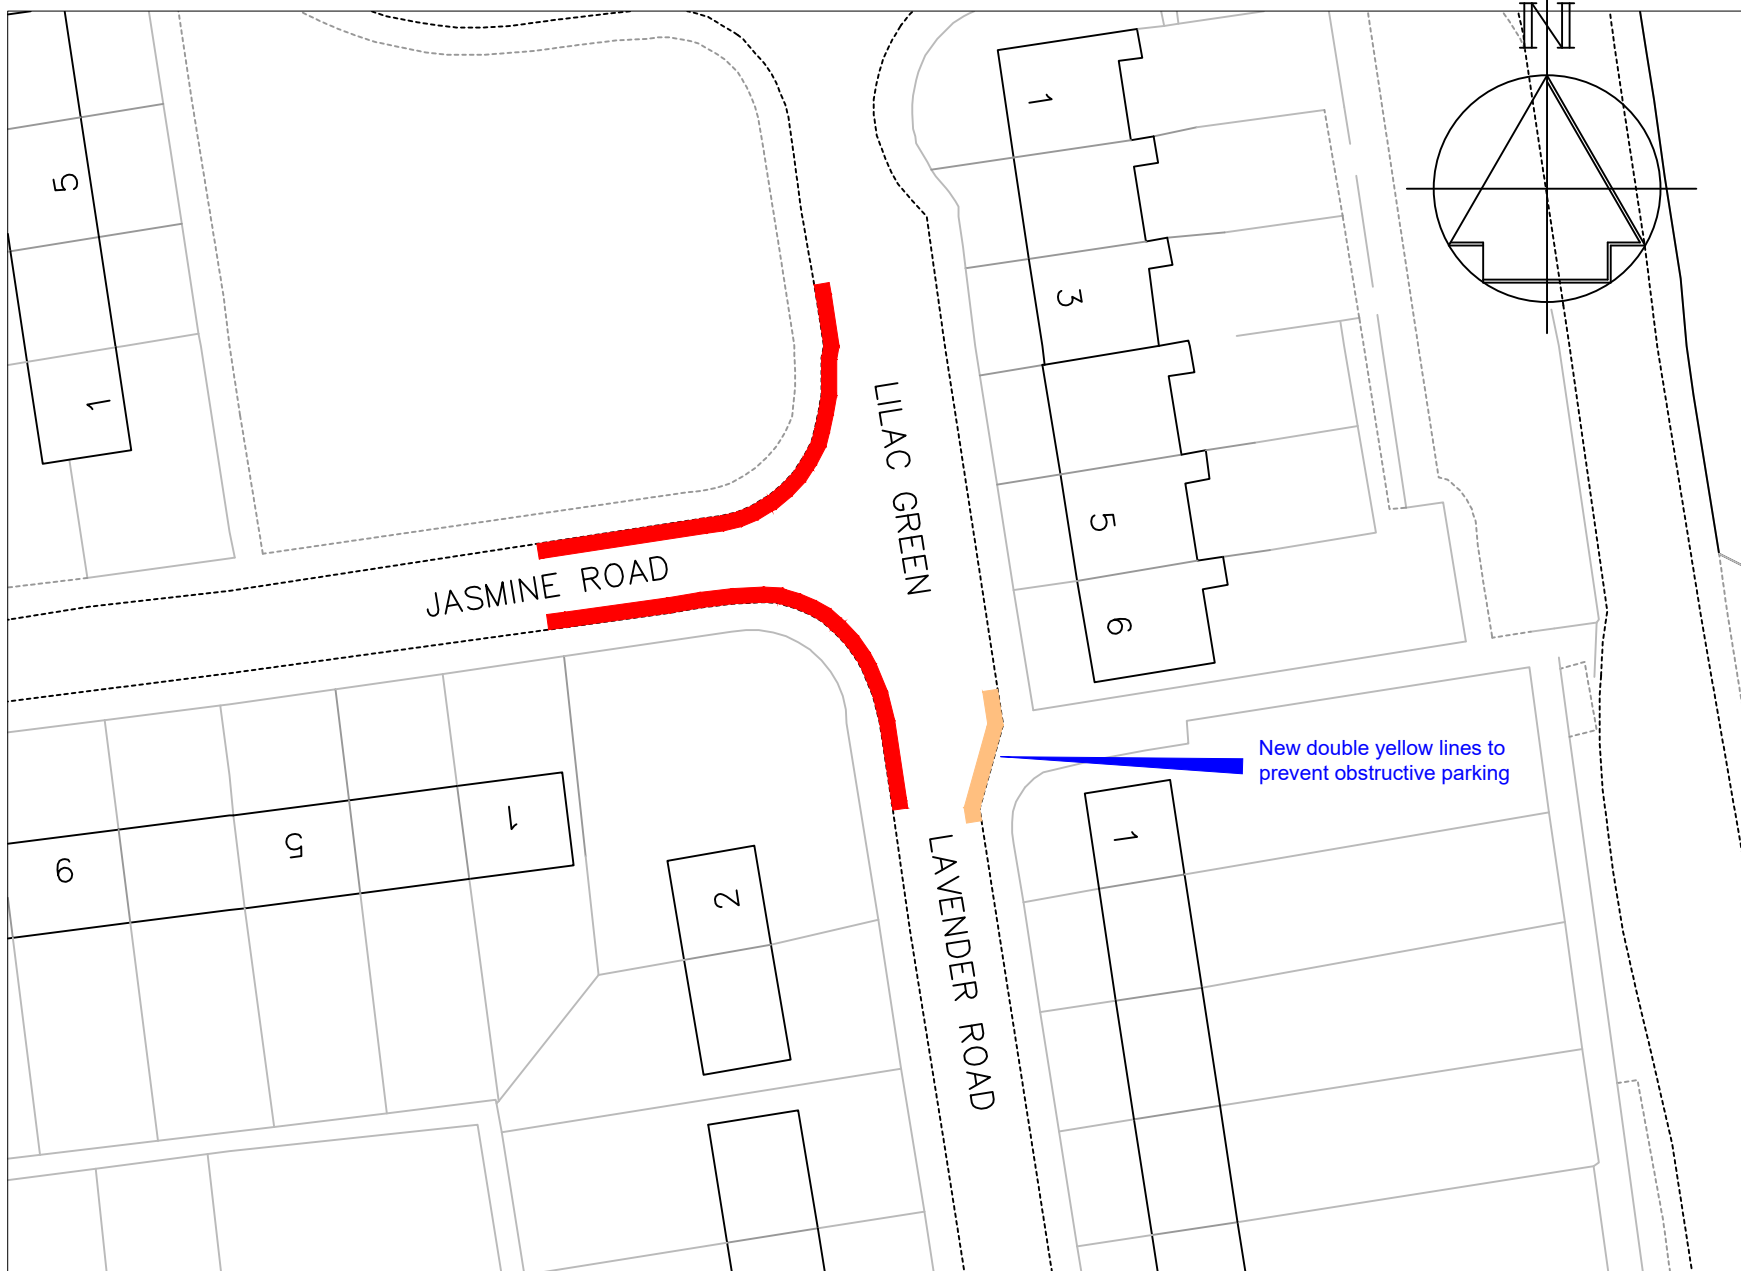

Key

- Existing "No waiting at any time" (Double yellow lines)
- Proposed "No waiting at any time" (Double yellow lines)




Technical Services
Gibson Building
Gibson Drive
Kings Hill
West Malling
Kent ME19 4LZ
Tel: 01732 844522 Fax: 01732 876317

Project Title
Parking Action Plan - Phase 13
Informal consultation

Drawing Title
East Malling
Lavender Road

-	-	-
Revision		Date
Drawn ACB	Checked AE	Date 11/2021
Scale 1 :500 @ A4		
Drawing No. DD/591/11		Rev -

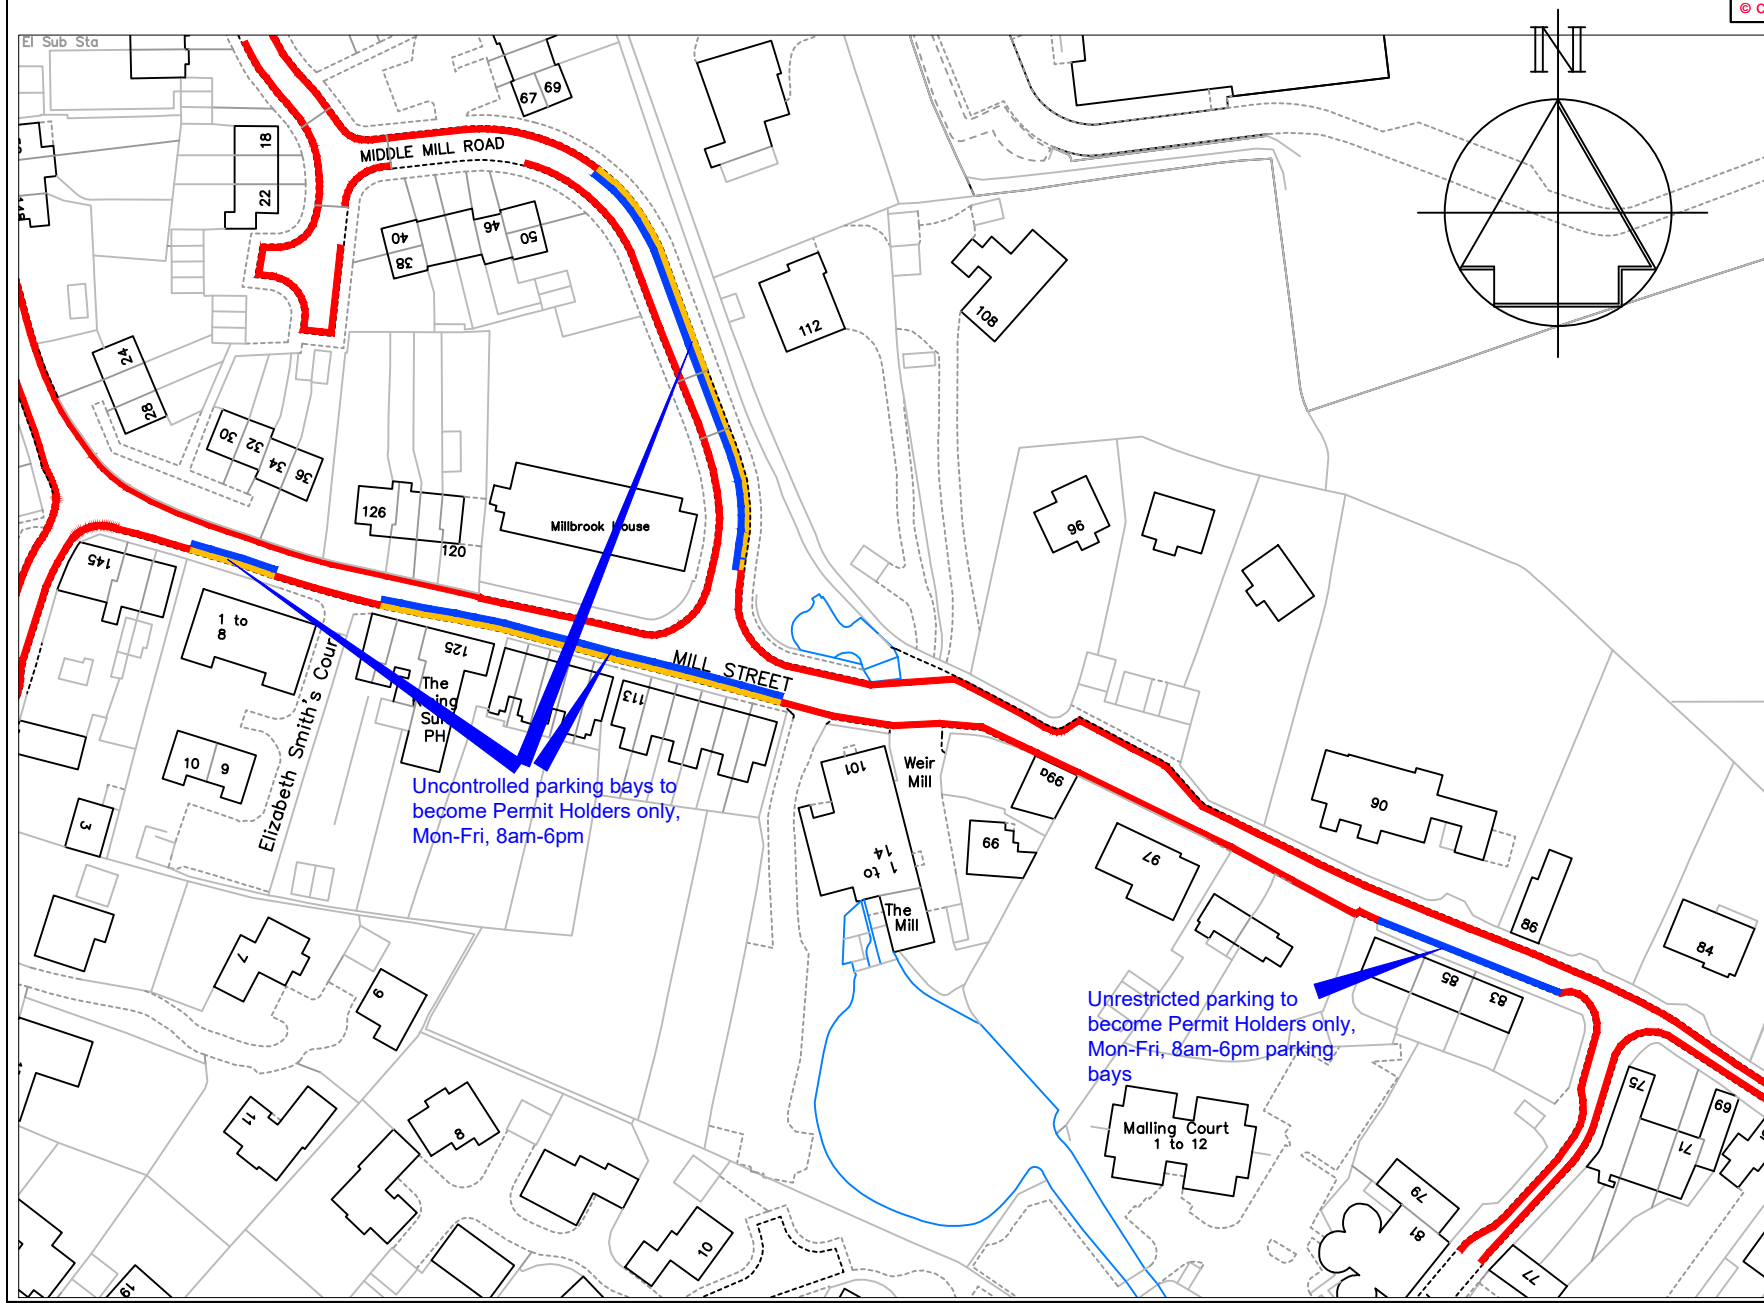

Key

- Existing "No waiting at any time" (Double yellow lines)
- Existing uncontrolled parking bay
- Proposed "Permit holders only, Mon-Fri, 8am-6pm, area R" resident parking bays


A Middle Mill Road bays changed		2/2022
Revision		Date
Drawn ACB	Checked AE	Date 11/2021
Scale 1 :1250 @ A4		
Drawing No. DD/591/12		Rev A



Technical Services
 Gibson Building
 Gibson Drive
 Kings Hill
 West Malling
 Kent ME19 4LZ
 Tel: 01732 844522 Fax: 01732 876317

Project Title
 Parking Action Plan - Phase 13
 Informal consultation

Drawing Title
 East Malling
 Mill Street

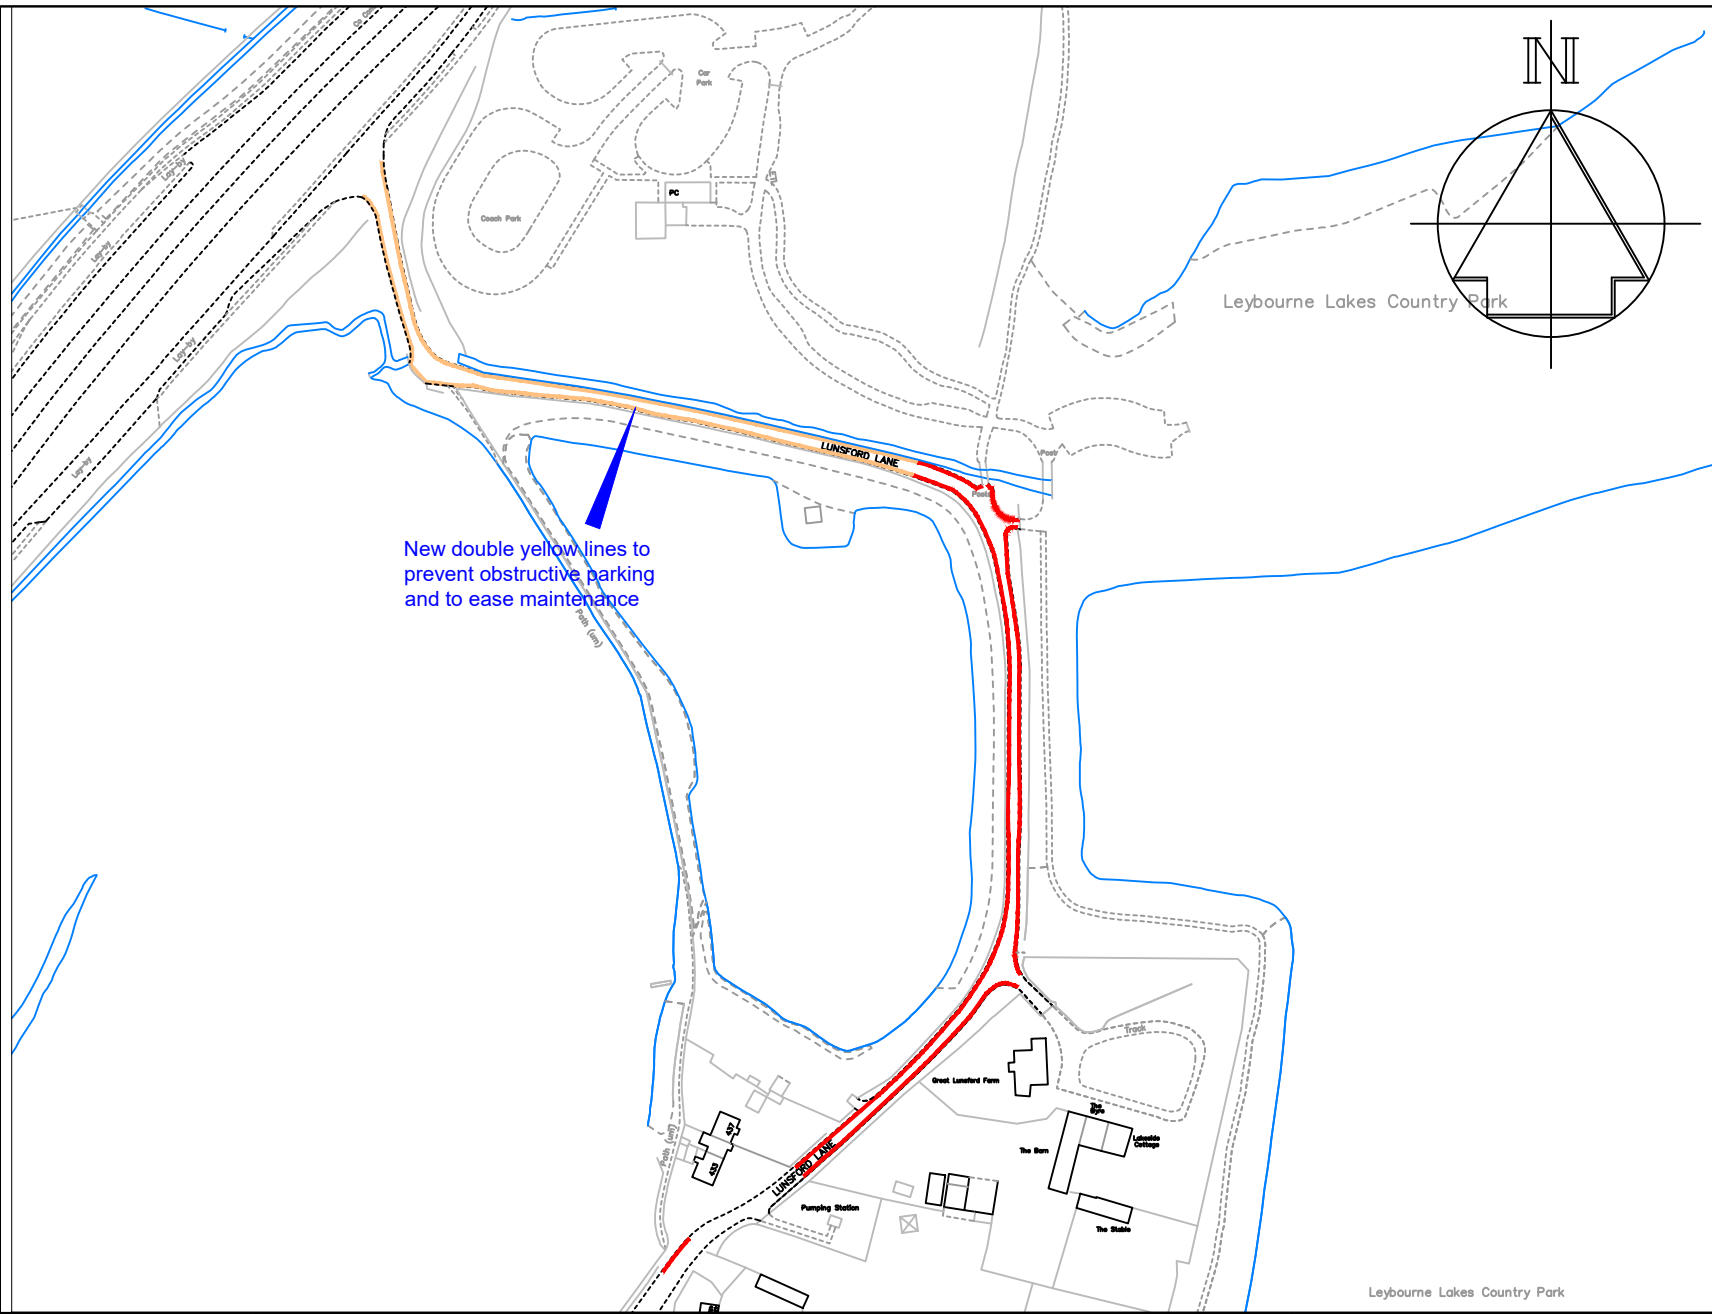

Key

- Existing "No waiting at any time" (Double yellow lines)
- Proposed "No waiting at any time" (Double yellow lines)

-	-	-
Revision		Date




Technical Services
 Gibson Building
 Gibson Drive
 Kings Hill
 West Malling
 Kent ME19 4LZ
 Tel: 01732 844522 Fax: 01732 876317

Project Title
 Parking Action Plan - Phase 13
 Informal consultation

Drawing Title
 Larkfield
 Lunsford Lane (near Leybourne
 Lakes)

Drawn ACB	Checked AE	Date 11/2021
Scale 1 : 2500 @ A4		
Drawing No. DD/591/13		Rev -

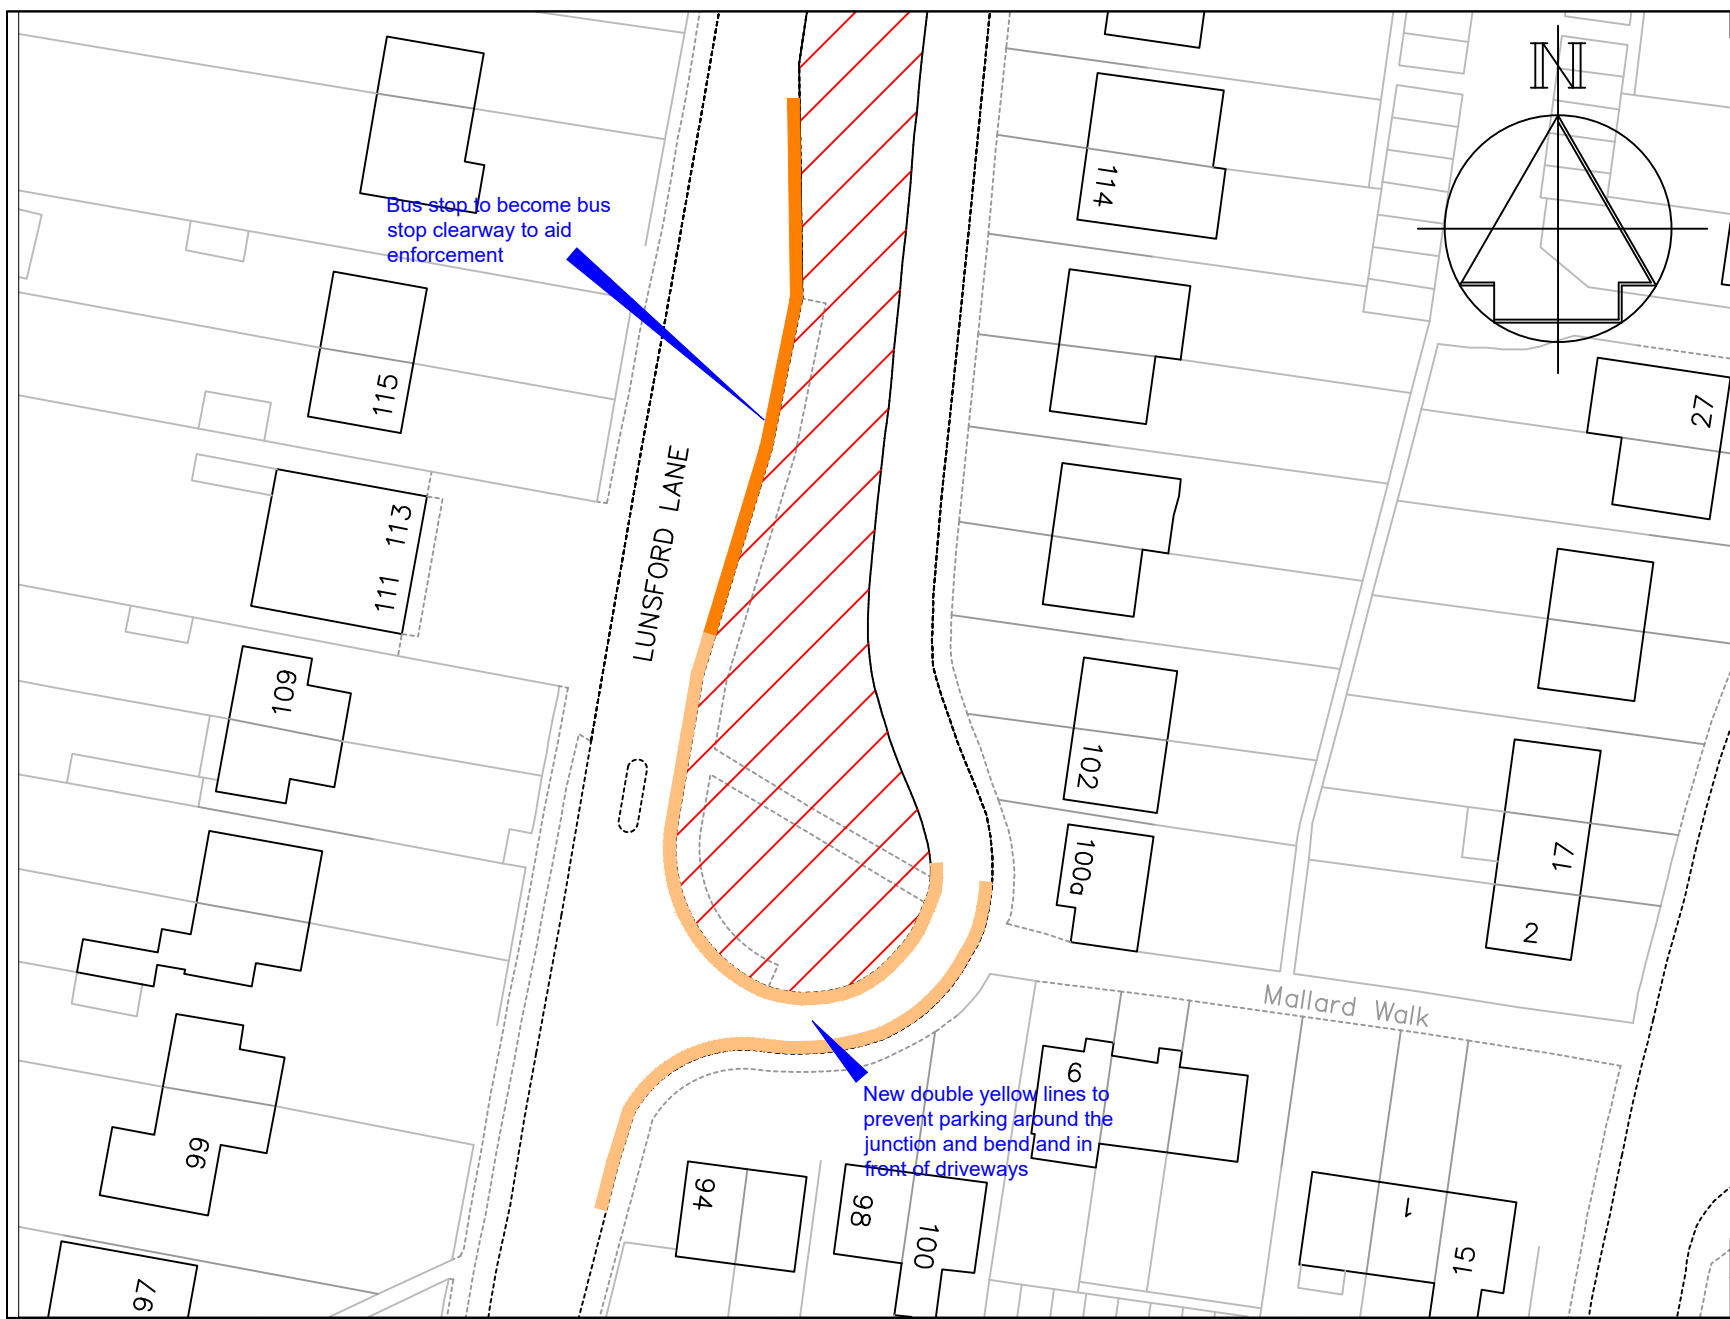

Key

- Existing "No waiting at any time on verge or footway"
- Existing bus stop to become "bus stop clearway"
- Proposed "No waiting at any time" (Double yellow lines)

-	-
Revision	Date




Technical Services
 Gibson Building
 Gibson Drive
 Kings Hill
 West Malling
 Kent ME19 4LZ
 Tel: 01732 844522 Fax: 01732 876317


Project Title
 Parking Action Plan - Phase 13
 Informal consultation

Drawing Title
 Larkfield
 Lunsford Lane

Drawn ACB	Checked AE	Date 11/2021
Scale 1 : 1000 @ A4		
Drawing No. DD/591/14		Rev -

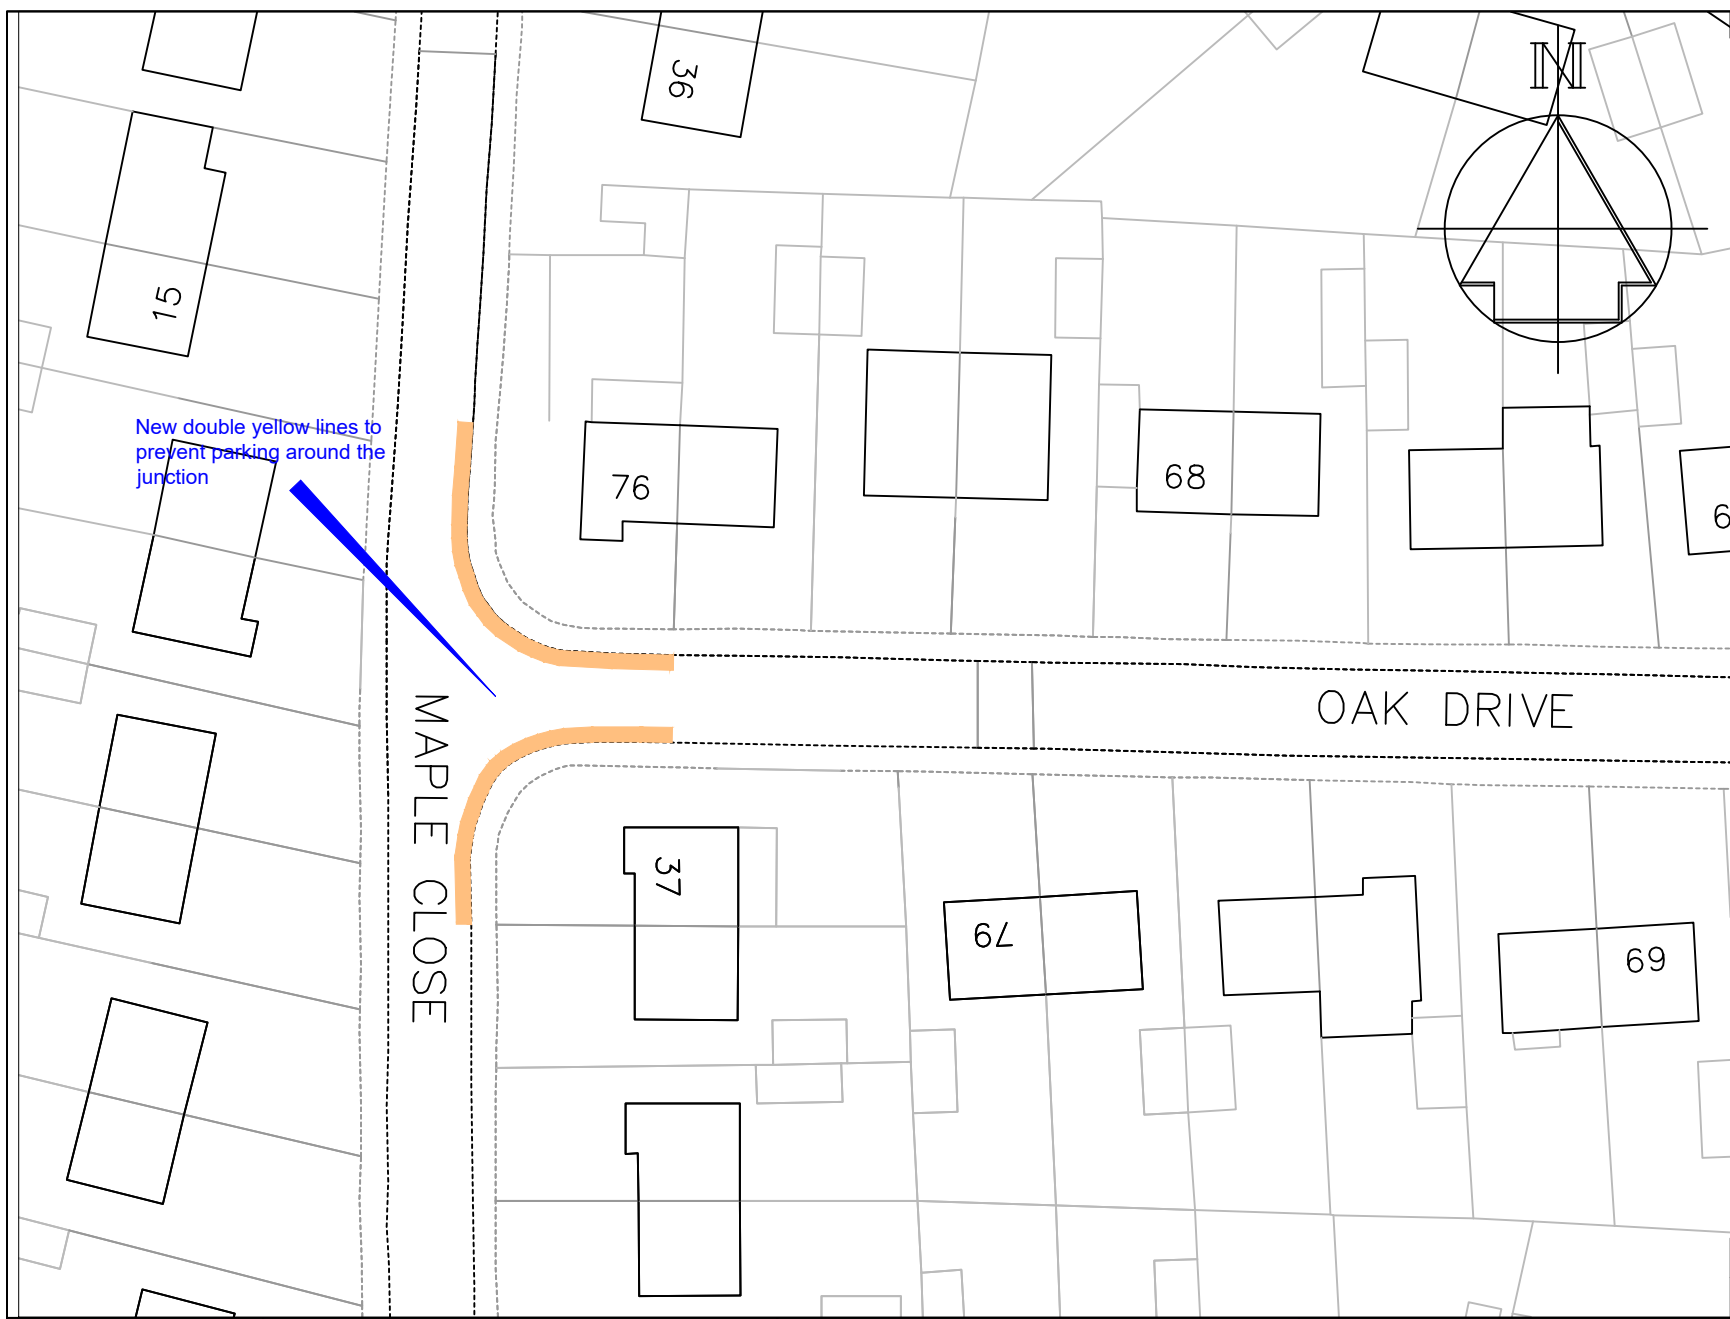

Key

 Proposed "No waiting at any time" (Double yellow lines)

-	-	-
Revision		Date




Technical Services
 Gibson Building
 Gibson Drive
 Kings Hill
 West Malling
 Kent ME19 4LZ
 Tel: 01732 844522 Fax: 01732 876317

Project Title
 Parking Action Plan - Phase 13
 Informal consultation

Drawing Title
 Larkfield
 Oak Drive & Maple Close

Drawn ACB	Checked AE	Date 11/2021
Scale 1 : 500 @ A4		
Drawing No. DD/591/15		Rev -

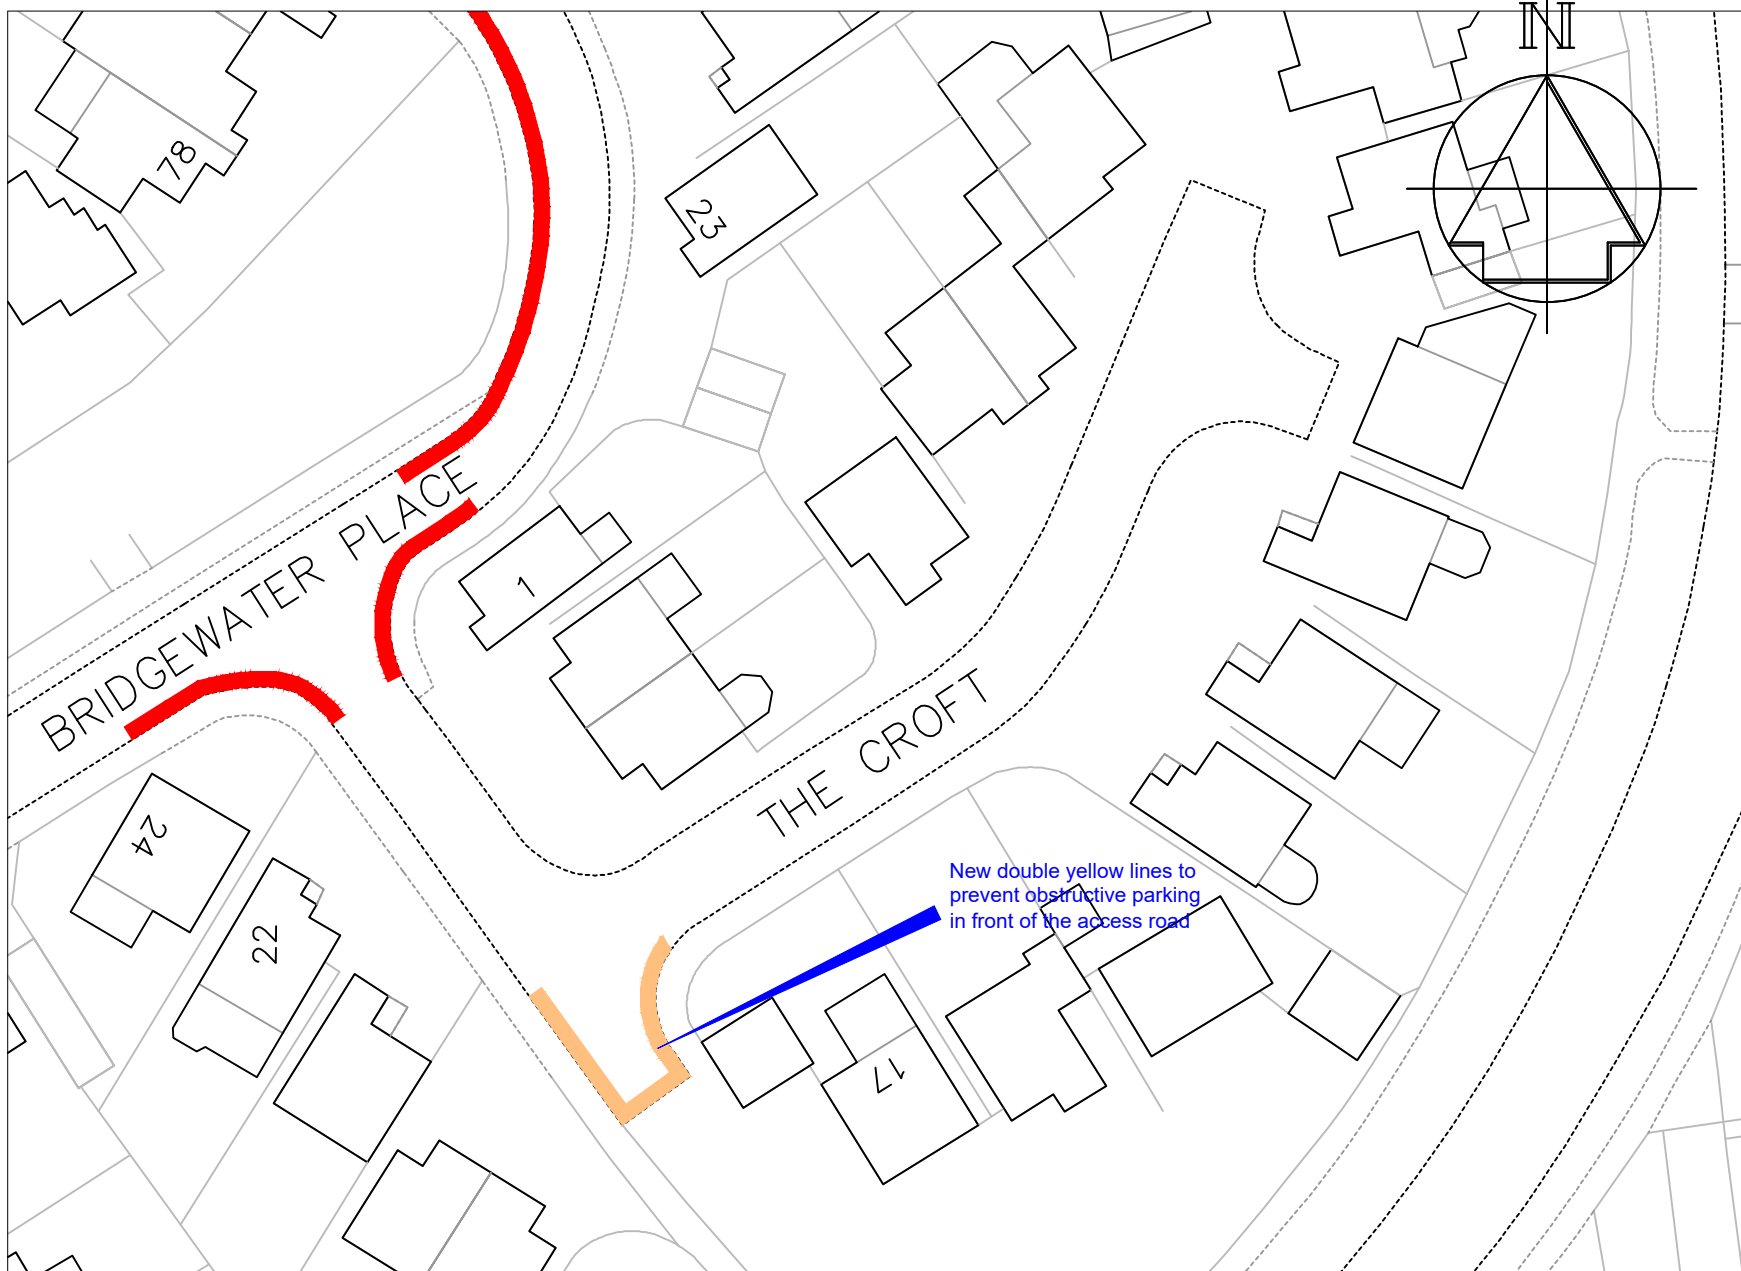

Key

- Existing "No waiting at any time" (Double yellow lines)
- Proposed "No waiting at any time" (Double yellow lines)




Technical Services
 Gibson Building
 Gibson Drive
 Kings Hill
 West Malling
 Kent ME19 4LZ
 Tel: 01732 844522 Fax: 01732 876317

Project Title
 Parking Action Plan - Phase 13
 Informal consultation

Drawing Title
 Leybourne
 The Croft

-	-	-
Revision		Date
Drawn ACB	Checked AE	Date 11/2021
Scale 1 :1000 @ A4		
Drawing No. DD/591/17		Rev -

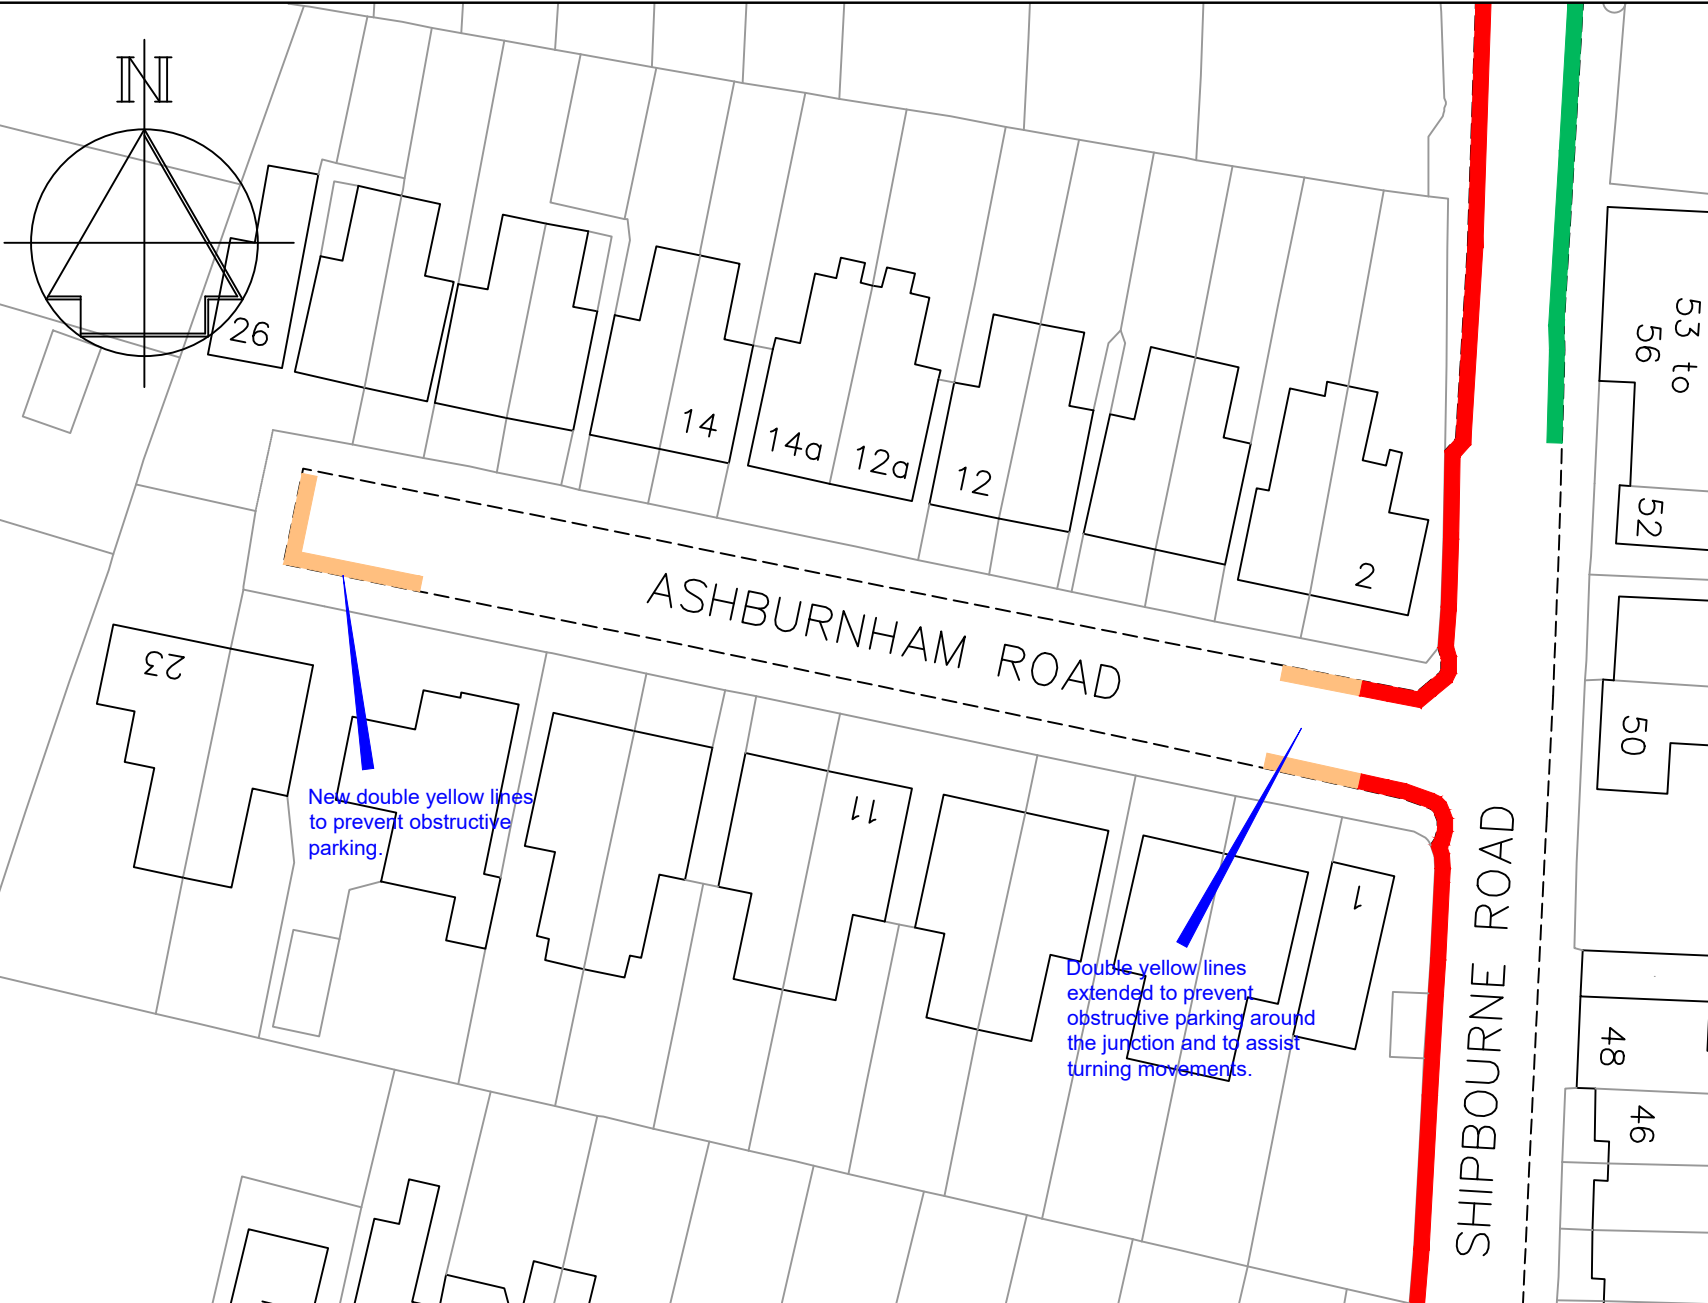

Key

- Existing "No waiting at any time" (double yellow lines)
- Proposed "No waiting at any time" (double yellow lines)

Revision	-	Date	-
----------	---	------	---




STREETSCENE,
LEISURE &
TECHNICAL SERVICES

Transportation Team
Gibson Building
Gibson Drive
Kings Hill
West Malling
Kent ME19 4LZ
Tel: 01732 844522 Fax: 01732 876317

Project Title
Parking Action Plan - Phase 13
Informal consultation

Drawing Title
Tonbridge
Ashburnham Road

Drawn	Checked	Date
ACB	AE	12/2021
Scale 1 : 1000 @ A4		
Drawing No.	Rev	
DD/591/18	-	

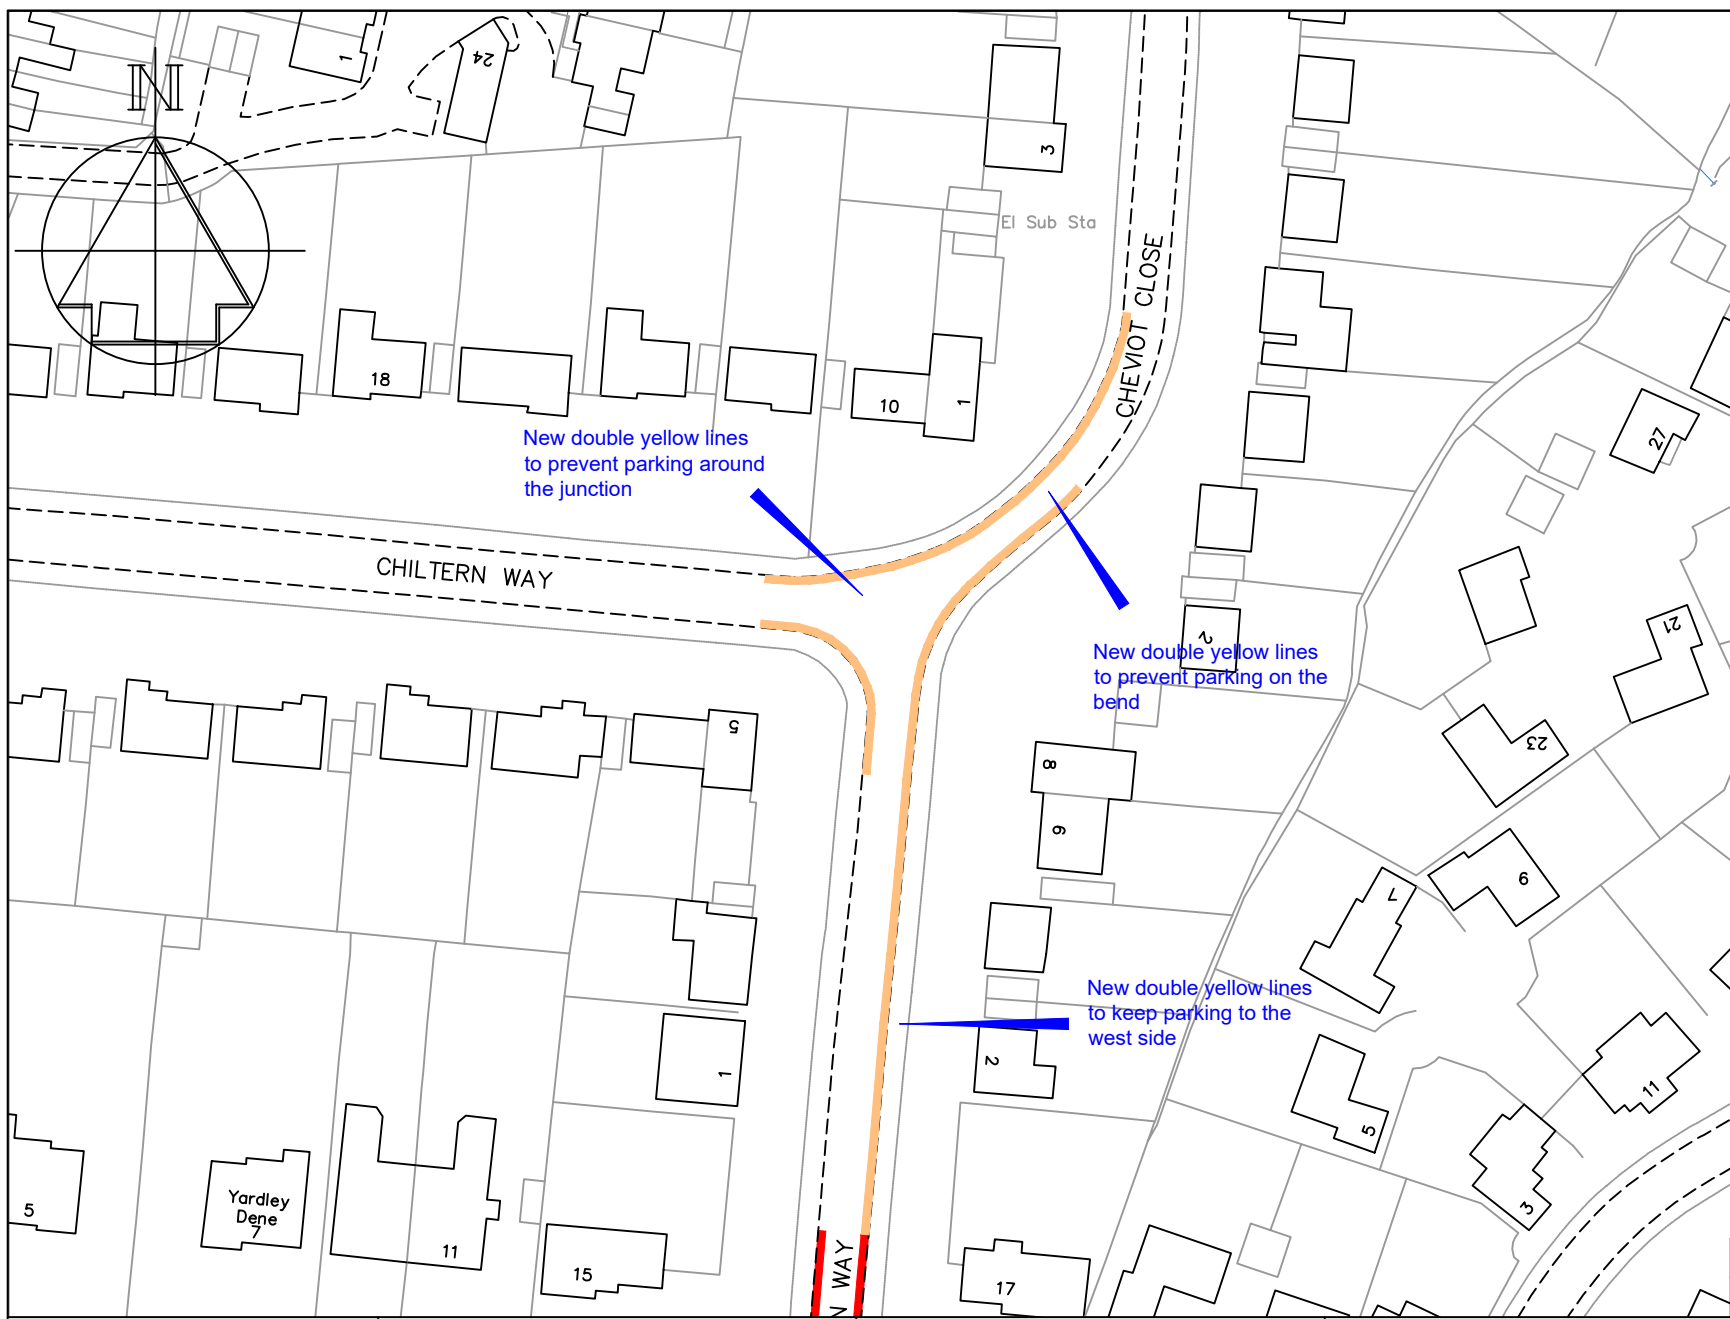

Key

- Existing "No waiting at any time" (double yellow lines)
- Proposed "No waiting at any time" (double yellow lines)

-	-
Revision	Date



STREETSCENE,
LEISURE &
TECHNICAL SERVICES

Transportation Team
Gibson Building
Gibson Drive
Kings Hill
West Malling
Kent ME19 4LZ
Tel: 01732 844522 Fax: 01732 876317


Project Title
Parking Action Plan - Phase 13
Informal consultation

Drawing Title
Tonbridge
Chiltern Way & Cheviot Close

Drawn ACB	Checked AE	Date 12/2021
---------------------	----------------------	------------------------

Scale **1 : 1000 @ A4**

Drawing No. DD/xxx/xx	Rev -
---------------------------------	-----------------

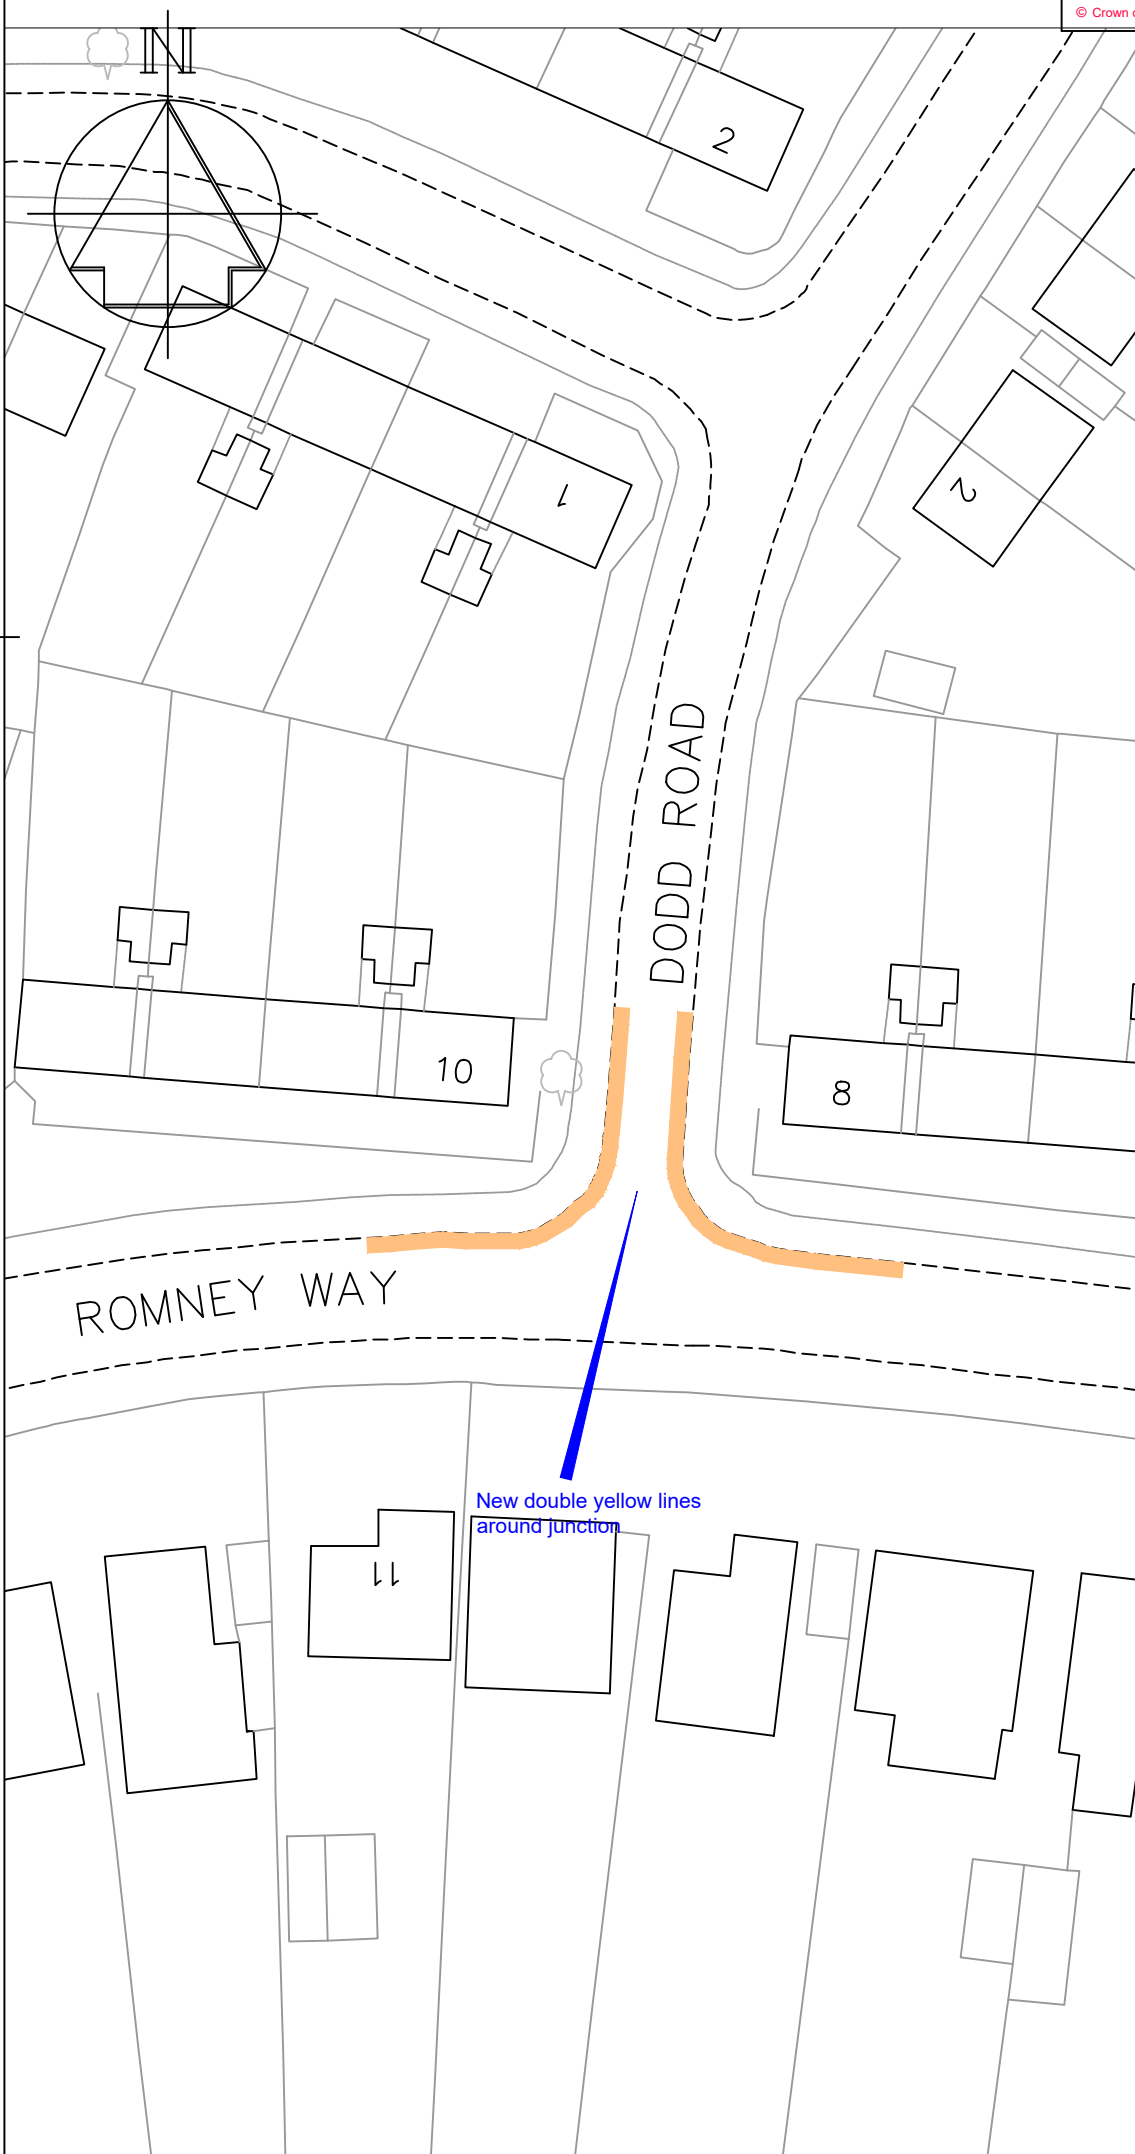

Key

— Proposed "No waiting at any time" (double yellow lines)

-	-
Revision	Date



Technical Services
 Gibson Building
 Gibson Drive
 Kings Hill
 West Malling
 Kent ME19 4LZ
 Tel: 01732 844522 Fax: 01732 876317


Project Title
Parking Action Plan
Phase 13
Informal consultation

Drawing Title
 Tonbridge
 Dodd Road & Romney Way

Drawn ACB | Checked AE | Date 11/2021

Scale 1 :500 @ A4

Drawing No. DD/591/20	Rev -
--------------------------	----------

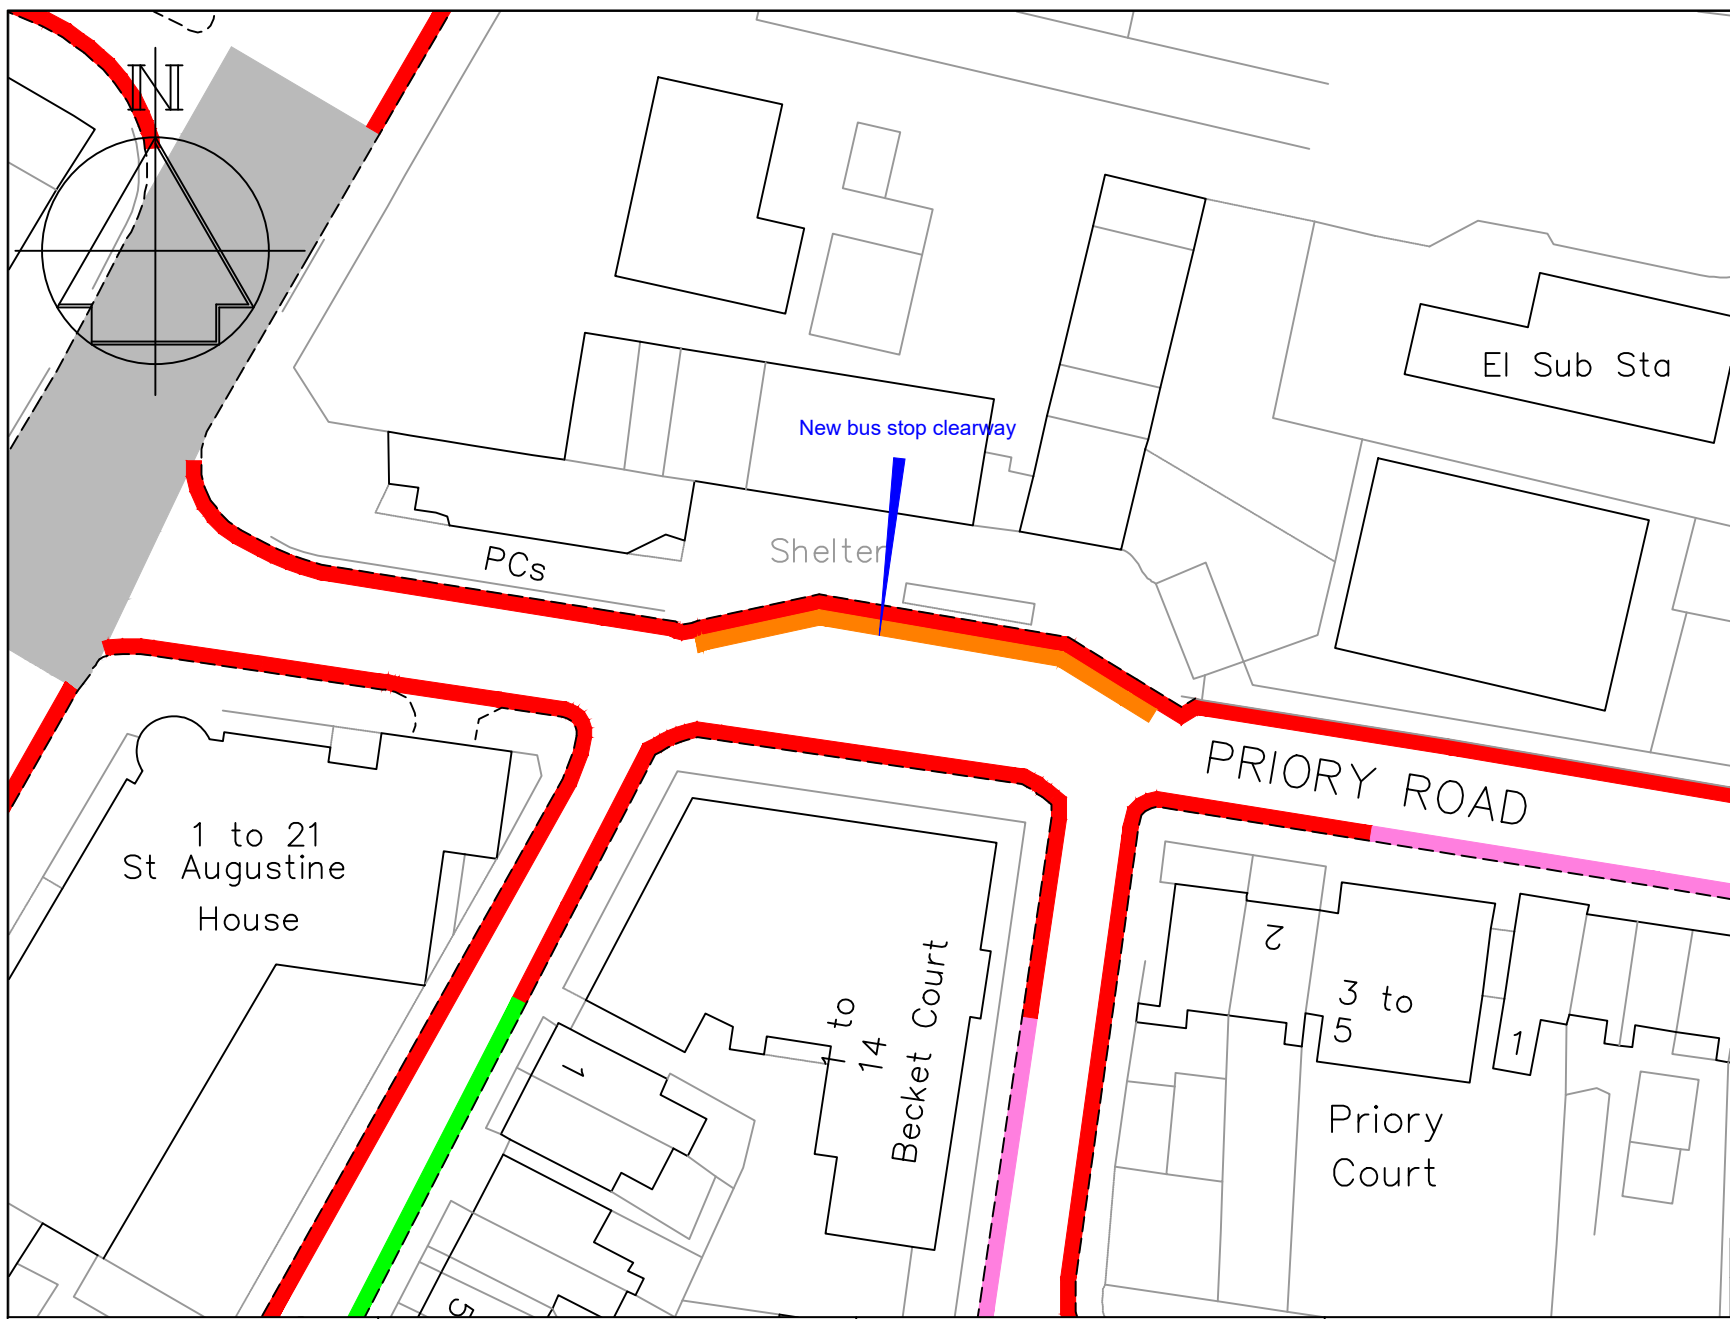

Key

- Existing "No waiting at any time" (double yellow lines)
- Proposed bus stop clearway

-	-	-
Revision		Date

TONBRIDGE & MALLING
BOROUGH COUNCIL


STREETSCENE,
LEISURE &
TECHNICAL SERVICES

Transportation Team
Gibson Building
Gibson Drive
Kings Hill
West Malling
Kent ME19 4LZ
Tel: 01732 844522 Fax: 01732 876317

Project Title
Parking Action Plan - Phase 13
Informal consultation

Drawing Title
Tonbridge
Priory Road

Drawn ACB	Checked AE	Date 12/2021
Scale 1 : 500 @ A4		
Drawing No. DD/591/21		Rev -

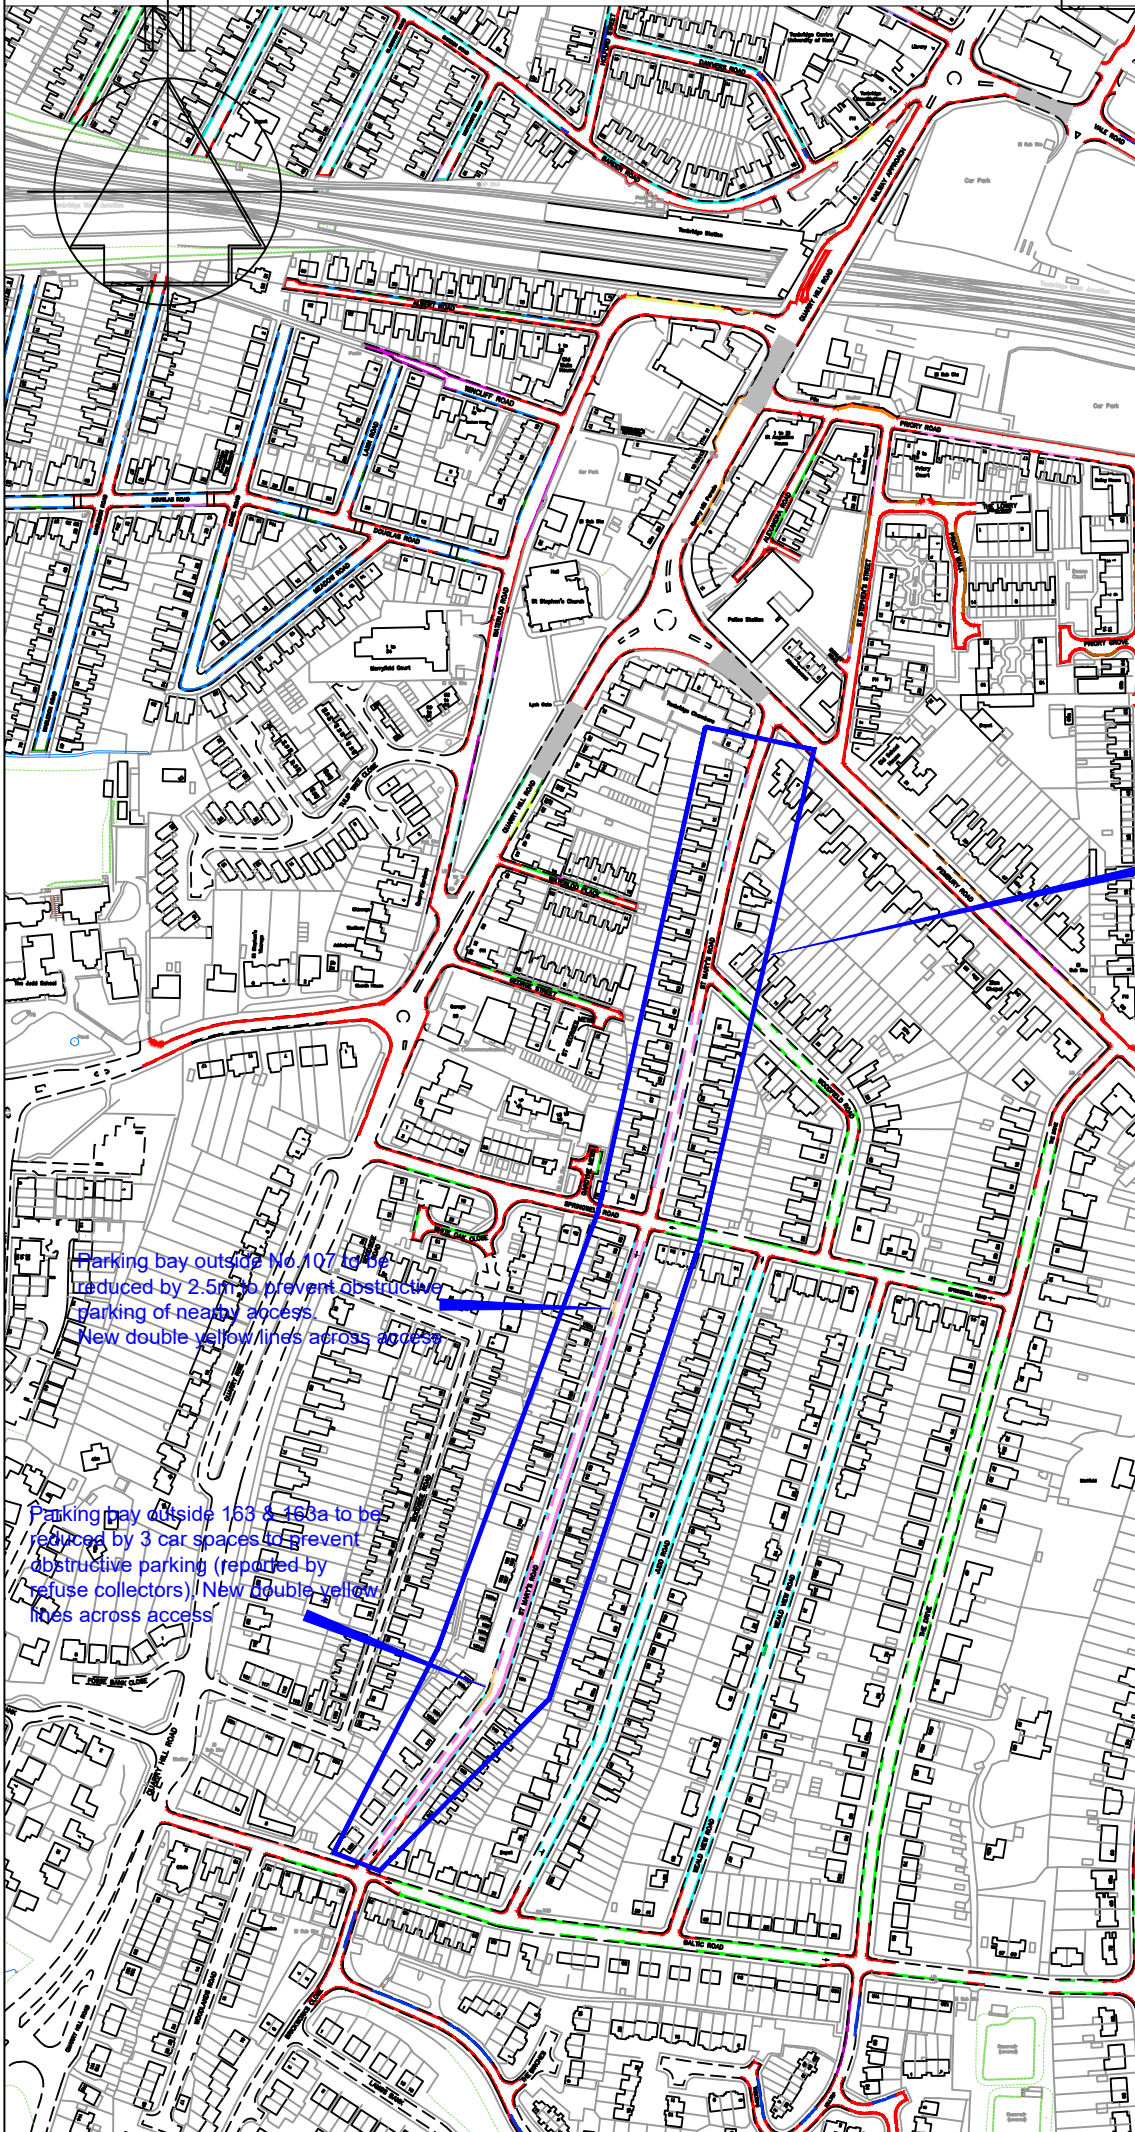

Key

— Proposed "No waiting at any time" (double yellow lines)

Times of operation of the existing permit parking bays in St Mary's Road to be altered from:
 Mon-Fri, 9:30-10:30am
 to
 Mon-Fri, 9:30-10:30am & 1-2pm

Parking bay outside No 107 to be reduced by 2.5m to prevent obstructive parking of nearby access. New double yellow lines across access

Parking bay outside 163 & 163a to be reduced by 3 car spaces to prevent obstructive parking (reported by refuse collectors). New double yellow lines across access

A	Bays outside No's107 and 163&163a reduced and new double yellow lines	5/22
	Revision	Date



Technical Services
 Gibson Building
 Gibson Drive
 Kings Hill
 West Malling
 Kent ME19 4LZ
 Tel: 01732 844522 Fax: 01732 876317


Project Title
 Parking Action Plan
 Phase 13
 Informal consultation

Drawing Title
 Tonbridge
 St Marys Road

Drawn ACB | Checked AE | Date 11/2021

Scale 1 :2500 @ A4

Drawing No. DD/591/22	Rev -
--------------------------	----------

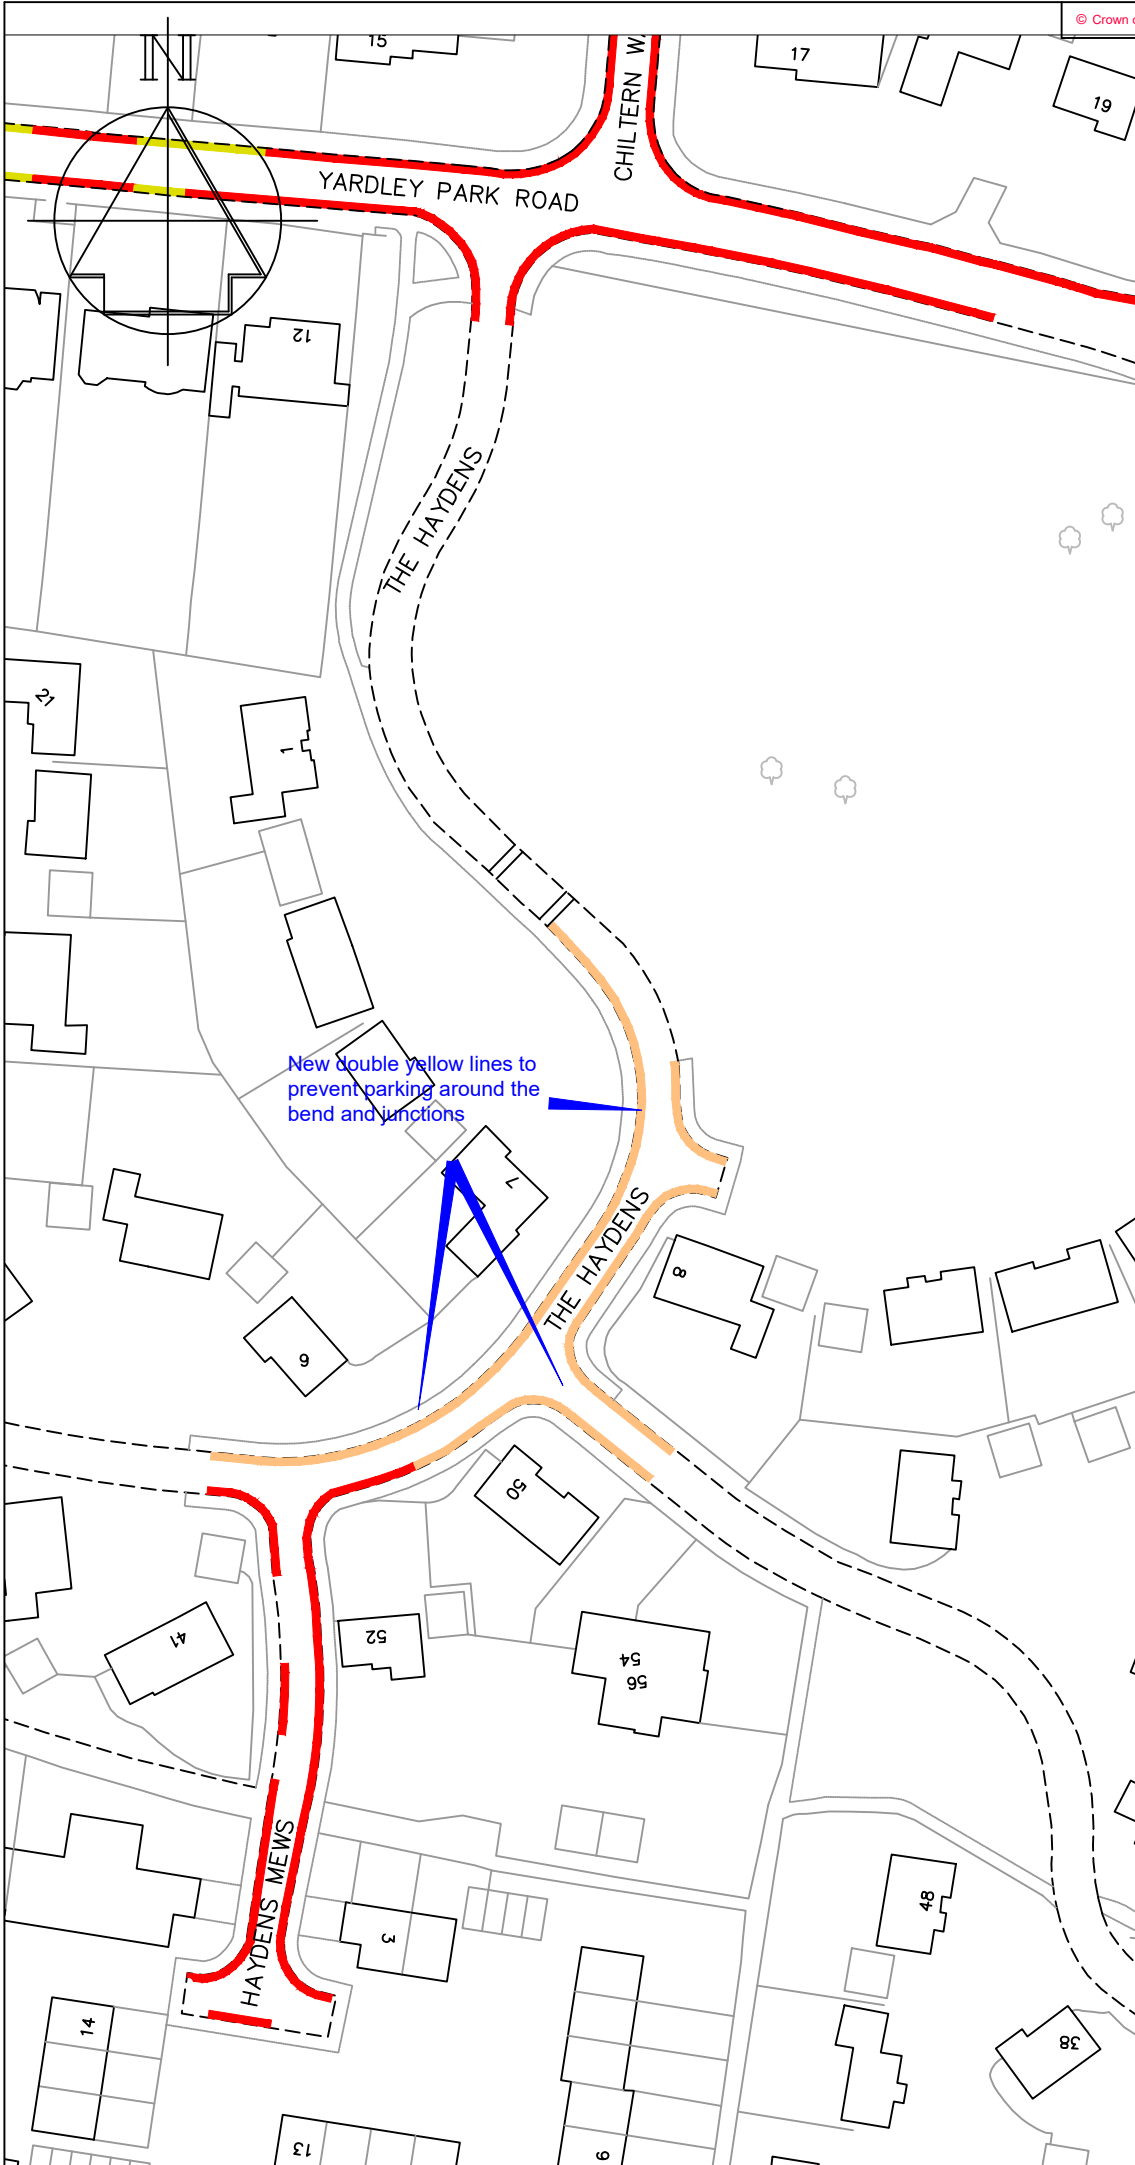


Key

- Existing "No waiting at any time" (double yellow lines)
- Proposed "No waiting at any time" (double yellow lines)

New Double yellow lines to prevent parking around the bend and junctions

-	-
Revision	Date
	
Technical Services Gibson Building Gibson Drive Kings Hill West Malling Kent ME19 4LZ Tel: 01732 844522 Fax: 01732 876317	
Project Title Parking Action Plan Phase 13 Informal consultation	
Drawing Title Tonbridge The Haydens	
Drawn ACB	Checked AE
Date 11/2021	
Scale 1 :1000 @ A4	
Drawing No. DD/591/31	Rev -

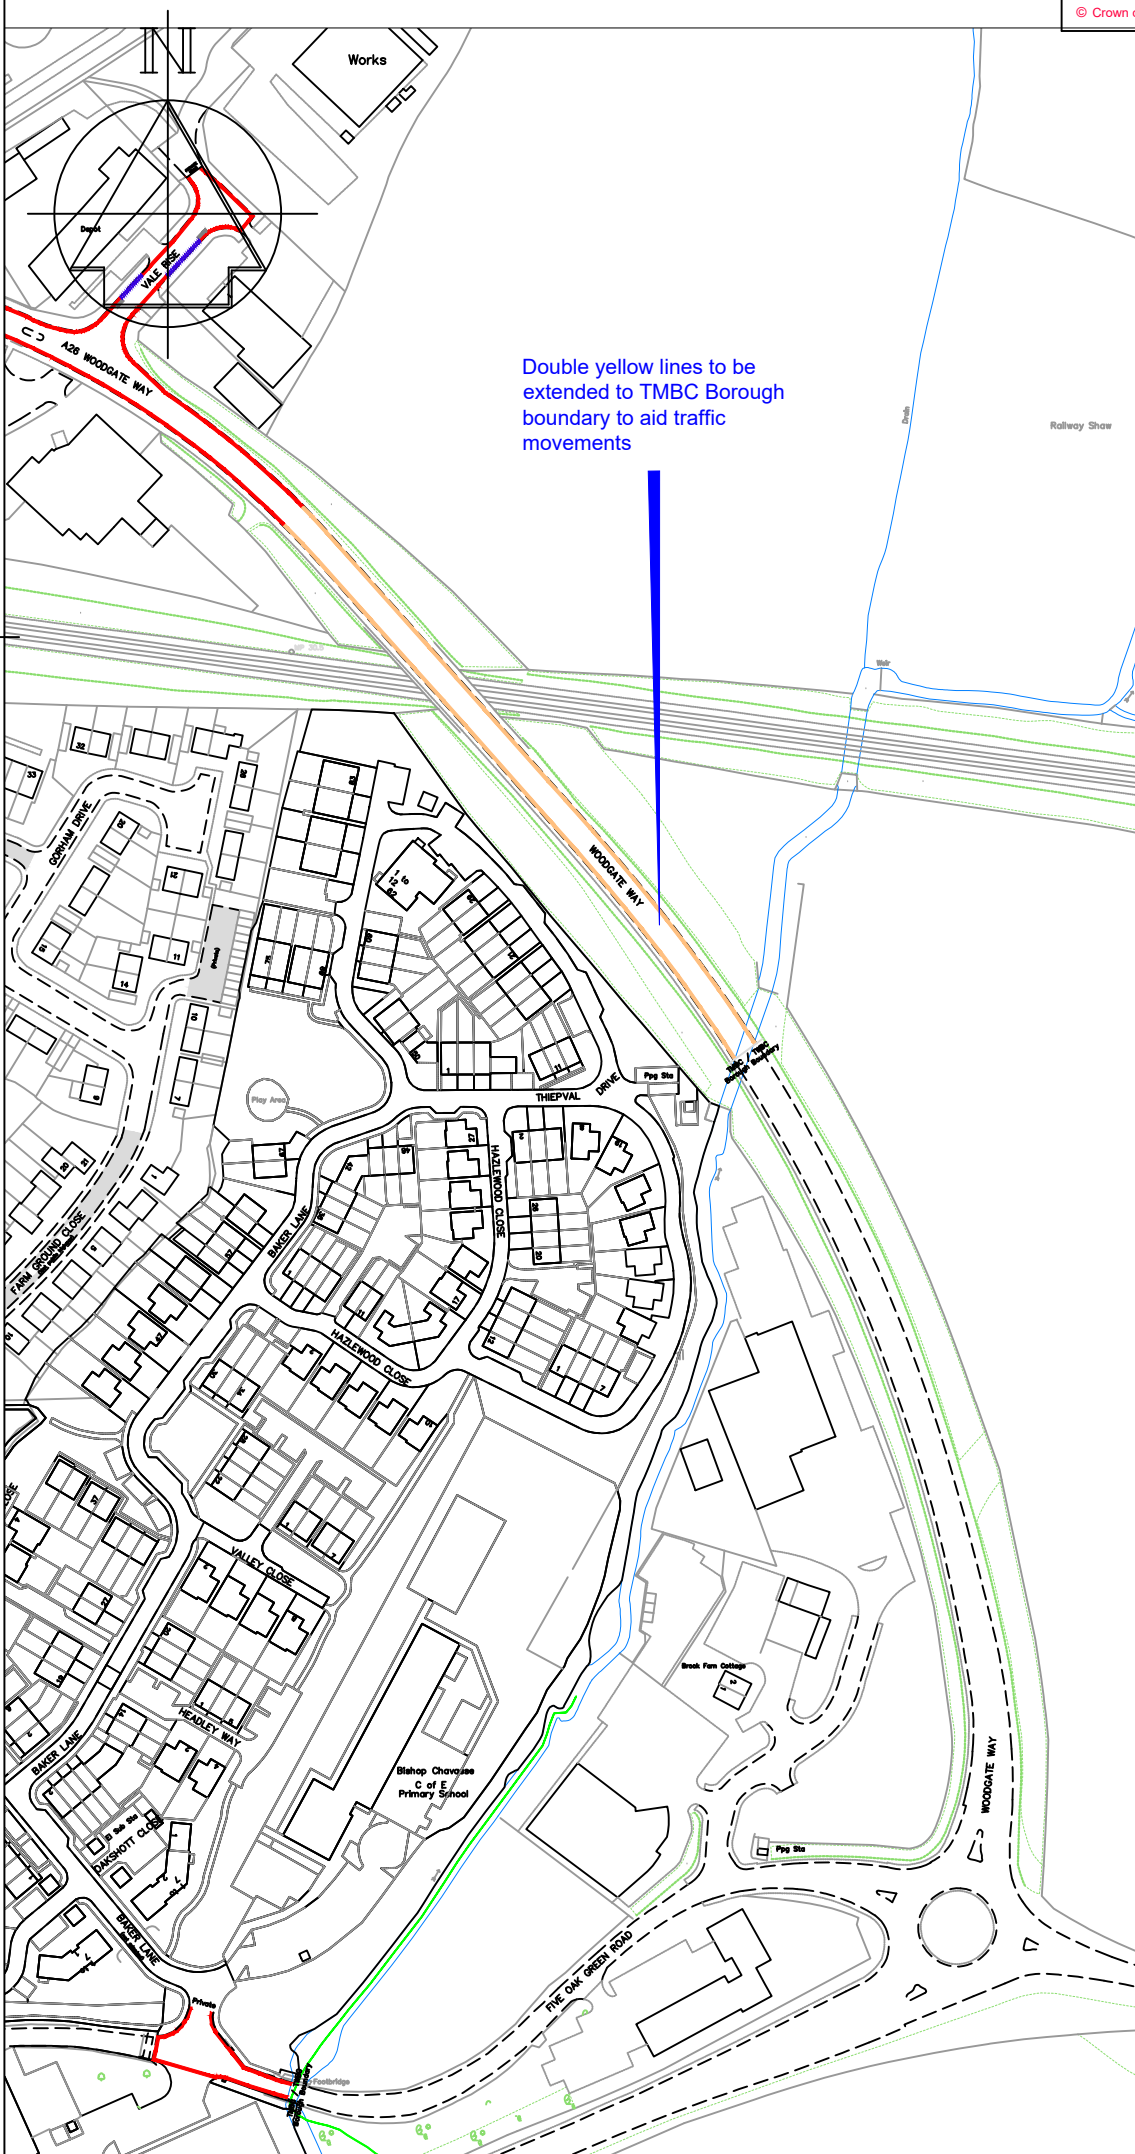


Double yellow lines to be extended to TMBC Borough boundary to aid traffic movements

Key

- Existing "No waiting at any time" (double yellow lines)
- Proposed "No waiting at any time" (double yellow lines)

	
Technical Services Gibson Building Gibson Drive Kings Hill West Malling Kent ME19 4LZ Tel: 01732 844522 Fax: 01732 876317	
Project Title Parking Action Plan Phase 13 Informal consultation	
Drawing Title Tonbridge Woodgate Way	
Drawn ACB Checked AE Date 11/2021	
Scale 1 :2500 @ A4	
Drawing No. DD/591/24	Rev -

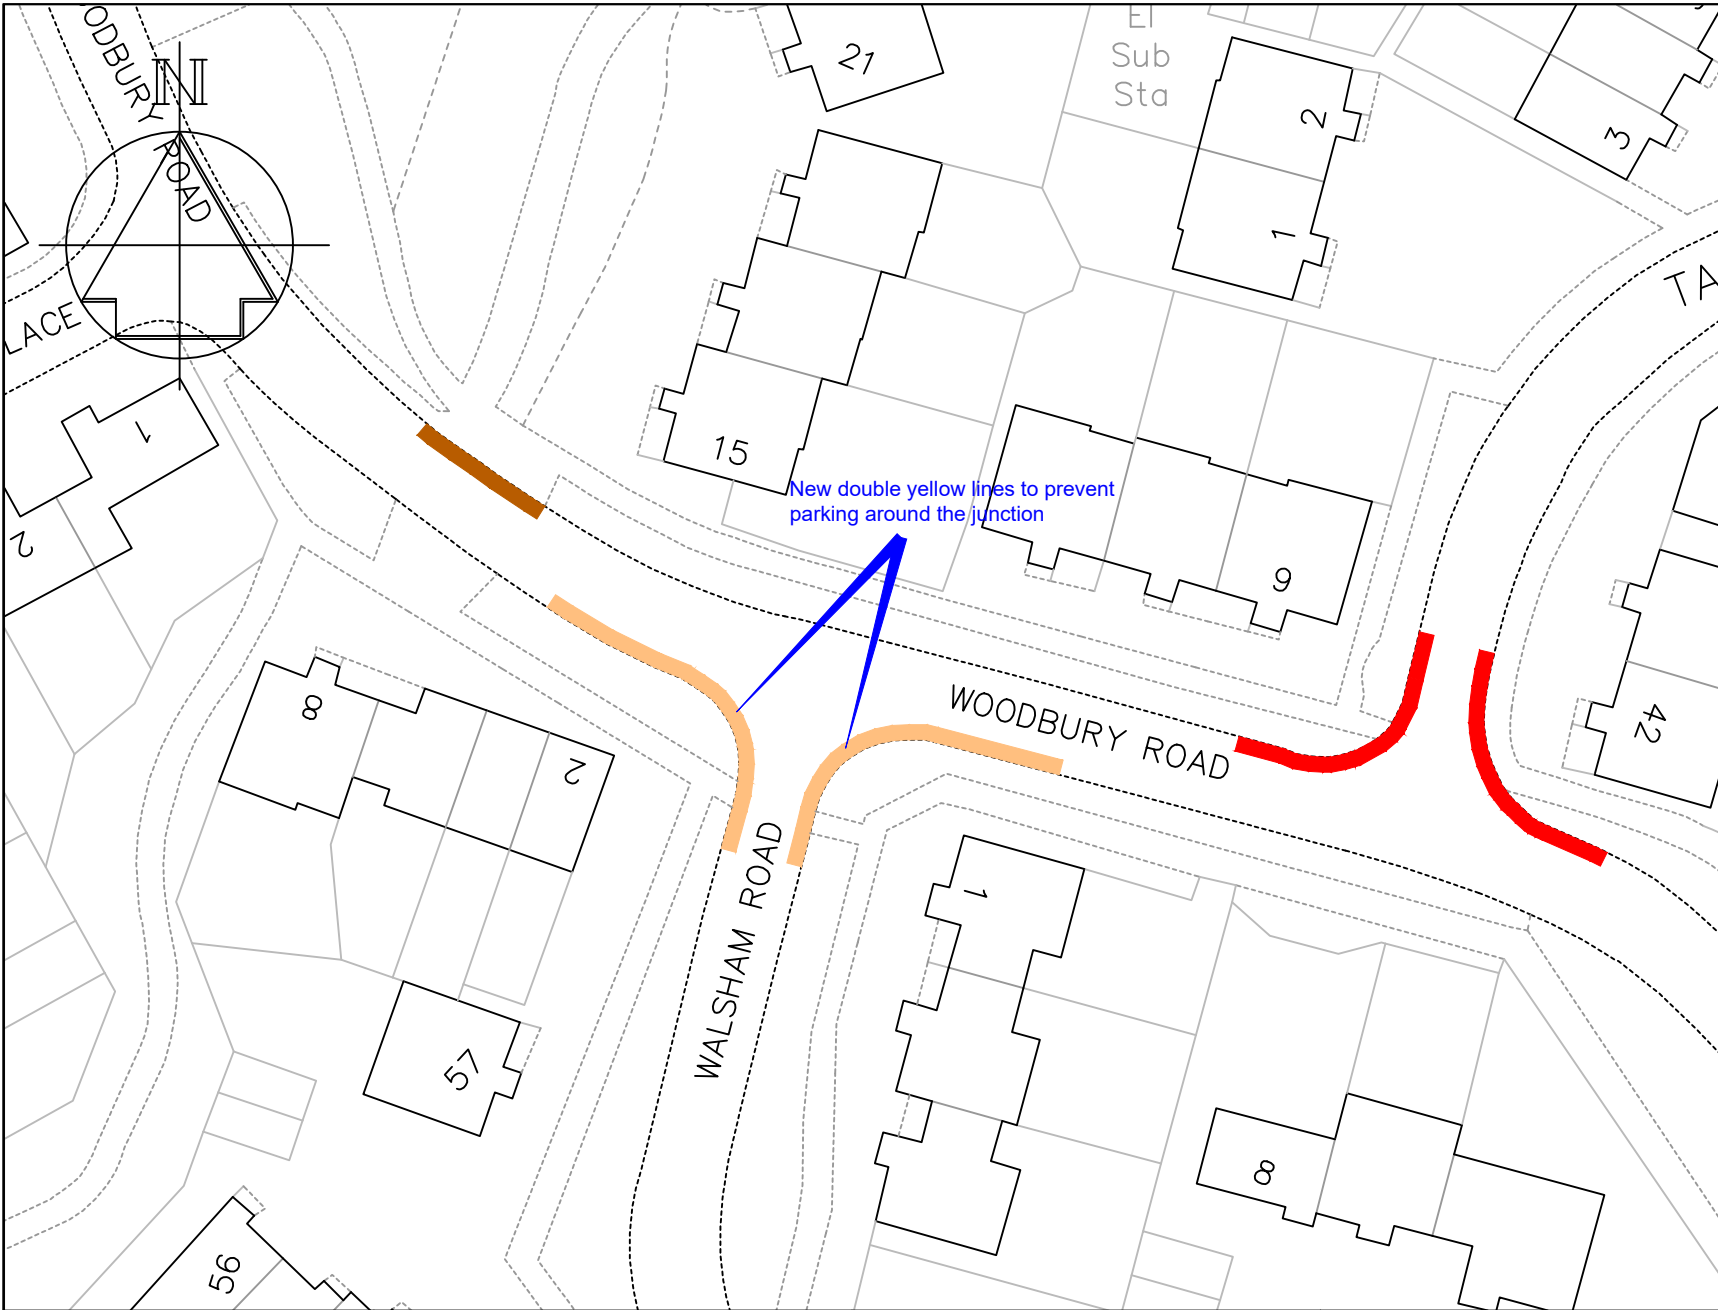

Key

- Existing "No waiting at any time" (double yellow lines)
- Proposed "No waiting at any time" (double yellow lines)
- Existing white access protection marking (provided by KCC)

-	-	-
Revision		Date

Drawn ACB	Checked AE	Date 11/2021
Scale 1 : 500 @ A4		
Drawing No. DD/591/26		Rev -


TONBRIDGE & MALLING
BOROUGH COUNCIL

STREETSCENE,
LEISURE &
TECHNICAL SERVICES



Transportation Team
Gibson Building
Gibson Drive
Kings Hill
West Malling
Kent ME19 4LZ
Tel: 01732 844522 Fax: 01732 876317

Project Title
Parking Action Plan - Phase 13
Informal consultation

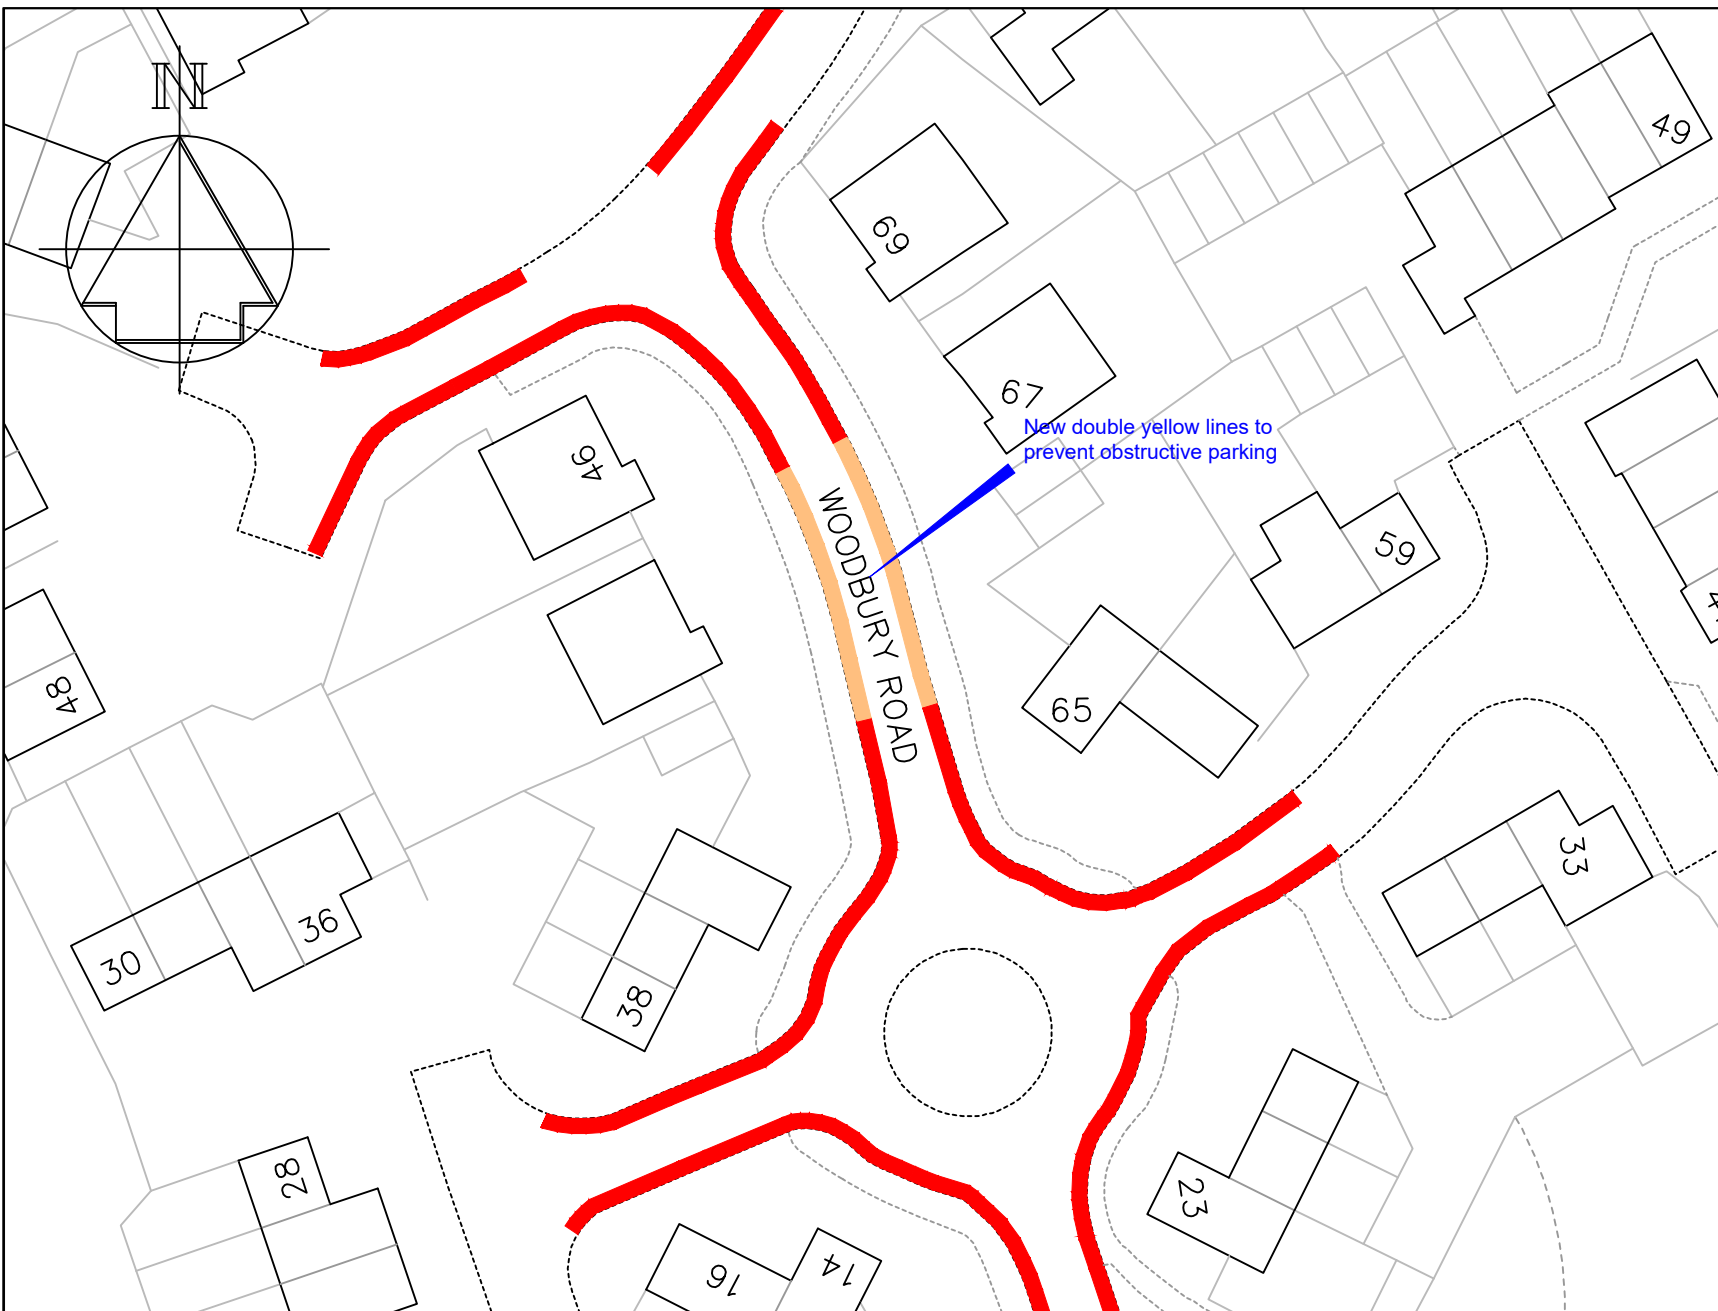Drawing Title
Walderslade
Walsham Road & Woodbury Road



Key

-  Existing "No waiting at any time" (double yellow lines)
-  Proposed "No waiting at any time" (double yellow lines)

-	-	-
Revision		Date

TONBRIDGE & MALLING
BOROUGH COUNCIL


STREETSCENE,
LEISURE &
TECHNICAL SERVICES

Transportation Team
Gibson Building
Gibson Drive
Kings Hill
West Malling
Kent ME19 4LZ
Tel: 01732 844522 Fax: 01732 876317

Project Title
Parking Action Plan - Phase 13
Informal consultation

Drawing Title
Walderslade
Woodbury Road

Drawn ACB	Checked AE	Date 11/2021
Scale 1 : 500 @ A4		
Drawing No. DD/591/27		Rev -

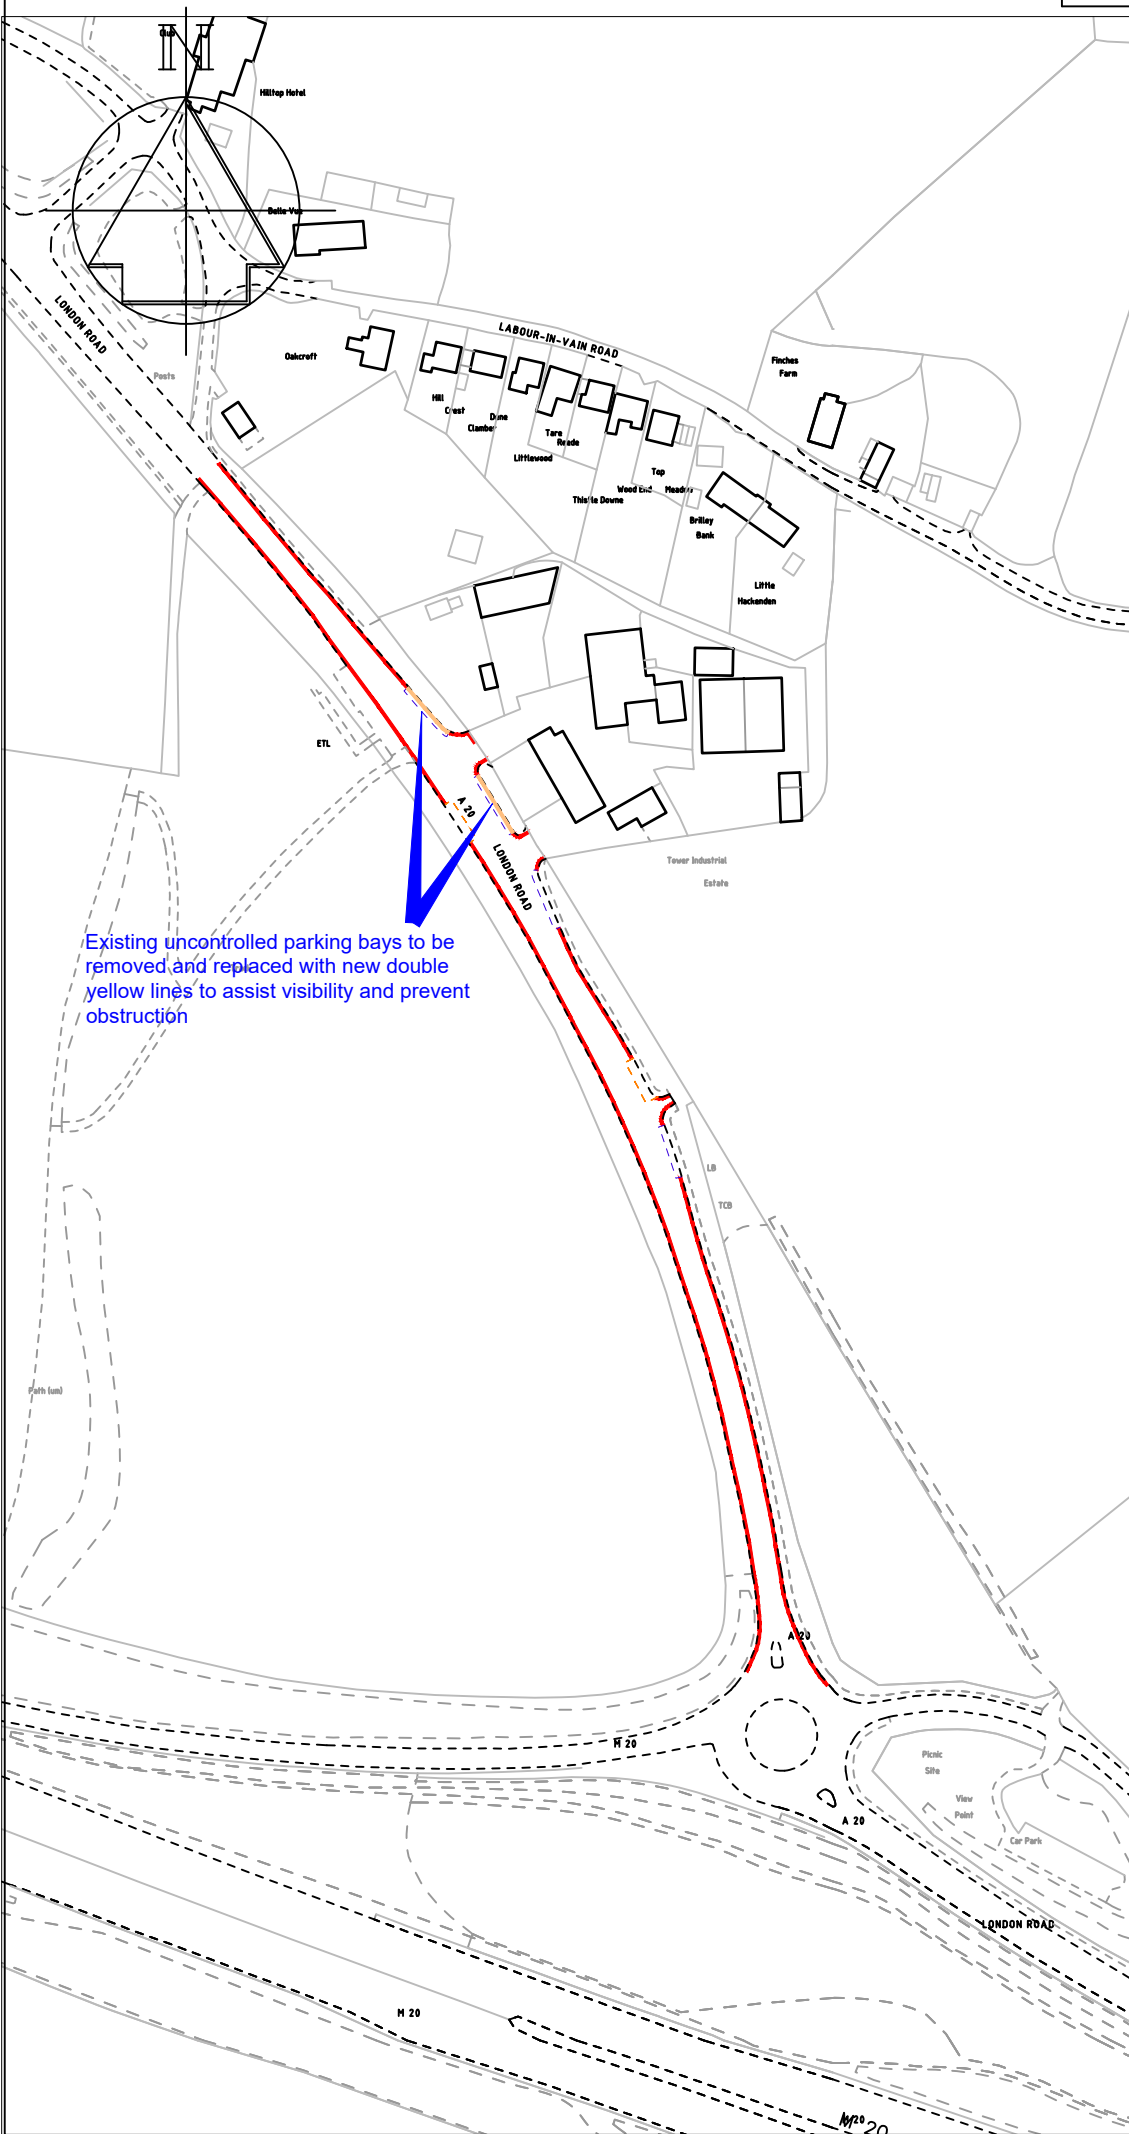

Key

- Existing "No waiting at any time" (double yellow lines)
- Proposed "No waiting at any time" (double yellow lines)

Existing uncontrolled parking bays to be removed and replaced with new double yellow lines to assist visibility and prevent obstruction

A	Revised to Formal	2/21
	Revision	Date



STREETSCENE,
LEISURE &
TECHNICAL SERVICES

Transportation Team
Gibson Building
Gibson Drive
Kings Hill
West Malling
Kent ME19 4LZ
Tel: 01732 844522 Fax: 01732 876317


Project Title
**Parking Action Plan
Phase 13
Informal consultation**

Drawing Title
**Wrotham
A20 London Road**

Drawn ACB | Checked AE | Date 11/2021


Scale 1 : 2500 @ A4

Drawing No. DD/591/29	Rev -
--------------------------	----------

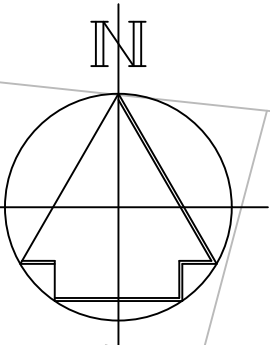

Key

— Proposed "No waiting at any time" (double yellow lines)

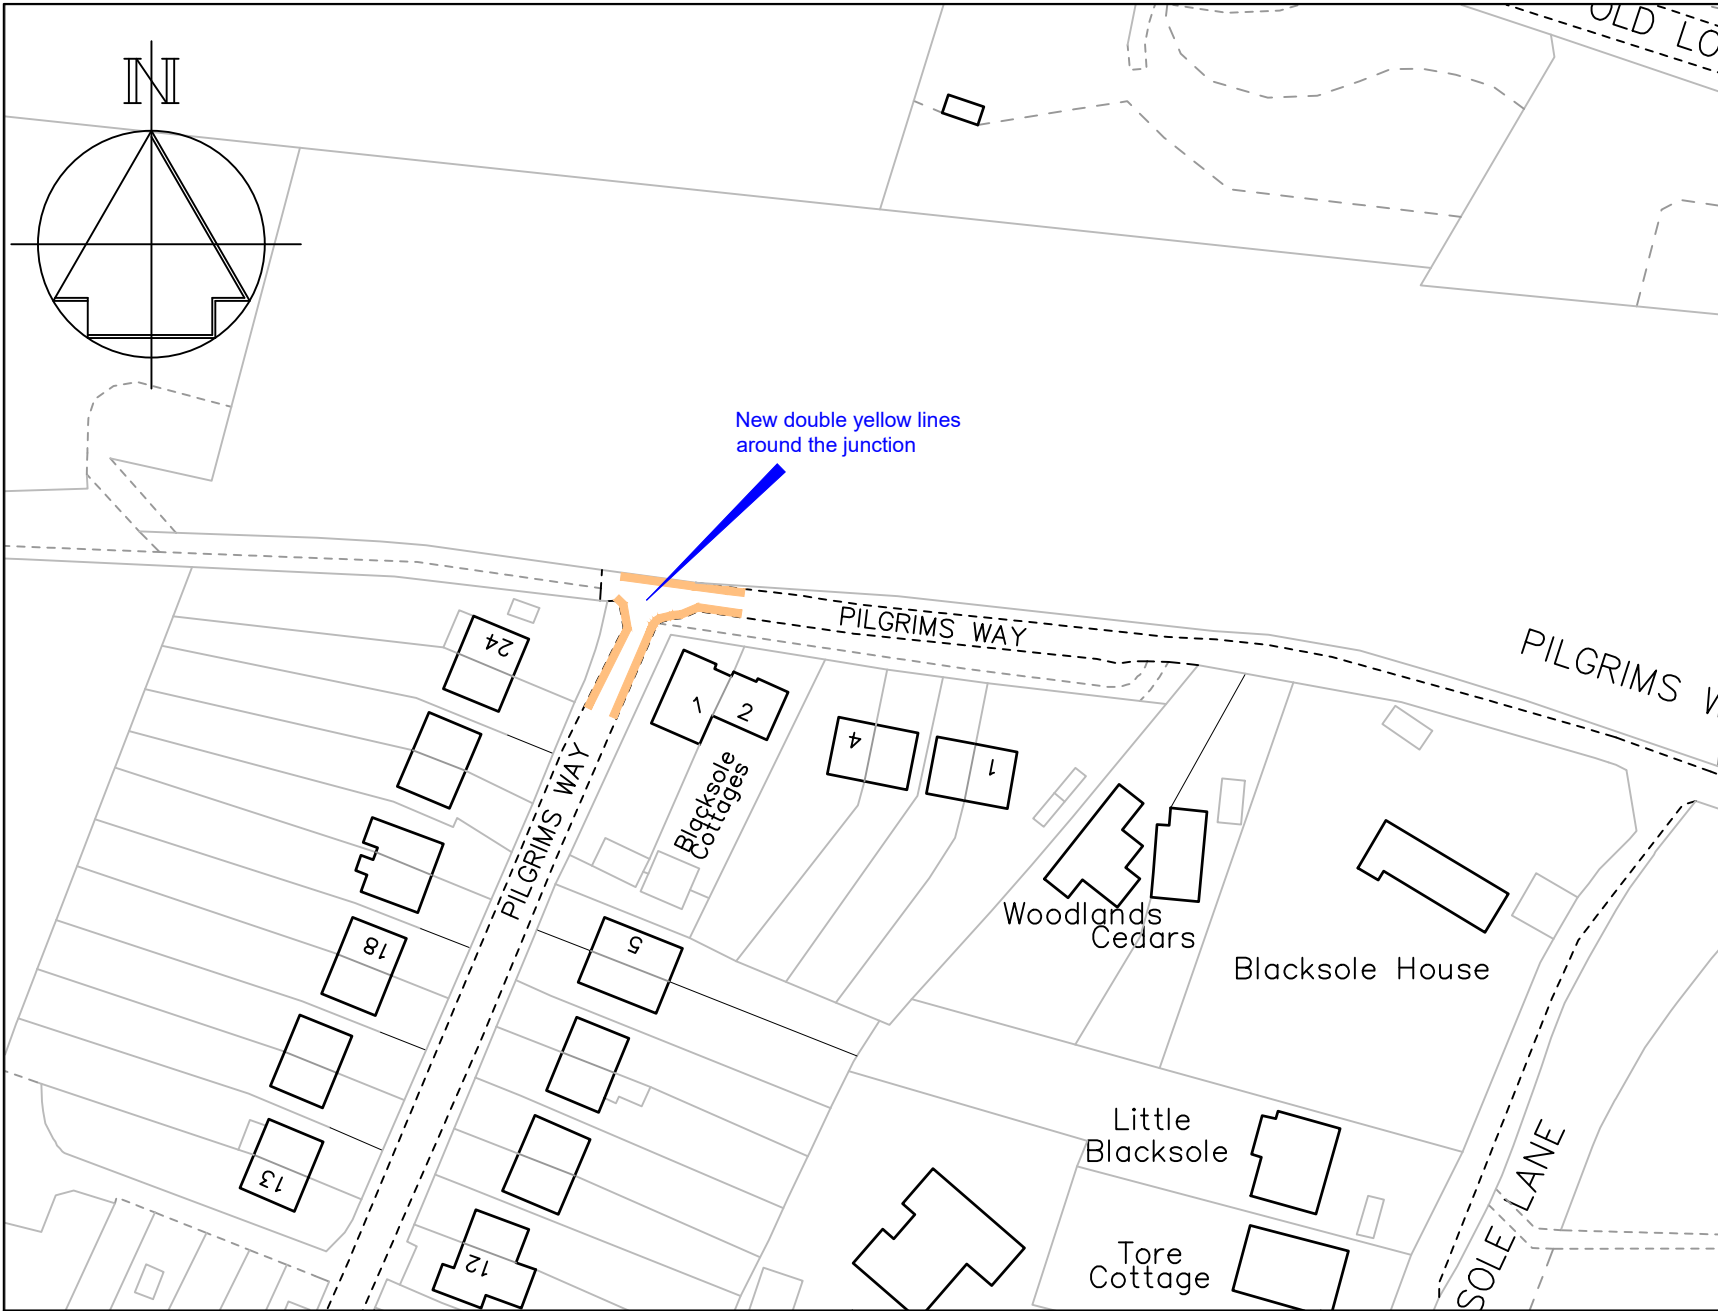

-	-	-
Revision		Date

TONBRIDGE & MALLING
BOROUGH COUNCIL

STREETSCENE,
LEISURE &
TECHNICAL SERVICES

Transportation Team
Gibson Building
Gibson Drive
Kings Hill
West Malling
Kent ME19 4LZ
Tel: 01732 844522 Fax: 01732 876317

Project Title
Parking Action Plan - Phase 13
Informal consultation

Drawing Title
Wrotham
Pilgrims Way

Drawn ACB	Checked AE	Date 11/2021
Scale 1 : 1000 @ A4		

Drawing No. DD/591/30	Rev -
--------------------------	----------