

From: [Melanie Randall](#)
To: [Andy Bracey](#)
Subject: RE: Parking Action Plan – Phase 13 - Changes to parking restrictions in the Borough of Tonbridge & Malling
Date: 28 July 2022 09:40:56

Good Morning Andy

Further to the below and our phone conversation yesterday I can now confirm the Parish Council has No Comments for the following locations.

Sycamore Drive, Ayelsford
Bull Lane and Greenfield Close, Eccles
Woodbury Road and Walsham Road, Walderslade
Woodbury Road, Walderslade

Kind Regards

Mrs. Melanie Randall
Clerk and Responsible Financial Officer
Aylesford Parish Council
Main Office: 01622 717084

Mel@aylesfordparishcouncil.org.uk

Please note: I work Weekdays 08:30 to 16:30

From: Melanie Randall
Sent: 27 July 2022 11:45
To: Andy Bracey <Andy.Bracey@tmbc.gov.uk>
Subject: RE: Parking Action Plan – Phase 13 - Changes to parking restrictions in the Borough of Tonbridge & Malling

Dear Andy,

I took the proposed parking restrictions to members yesterday evening for their comments and the Eccles members said there appears to be two separate proposals on the TMBC website, one for Bull Lane and one for Greenfield Close.

I may have missed something but as far as I can see I was only sent the plan for Greenfield Close and Bull Lane as one, on one document.

On the TMBC website [Parking action plan Phase 13 – Tonbridge and Malling Borough Council \(tmbc.gov.uk\)](https://www.tmbc.gov.uk) it shows two separate plans. The Bull Lane proposal is quite a sensitive one, can you tell me how many residents have requested yellow lines please?

Obviously we already responded to the informal consultation on 14 February, but will respond again formally once I have your clarification it is or is not included in the Parking Action Plan.

Thank you

Kind Regards
Mrs. Melanie Randall
Clerk and Responsible Financial Officer
Aylesford Parish Council
Main Office: 01622 717084

Mel@aylesfordparishcouncil.org.uk

Please note: I work Weekdays 08:30 to 16:30

From: Andy Bracey <Andy.Bracey@tmbc.gov.uk>

Sent: 04 July 2022 11:08

To: clerk@dittonparishcouncil.gov.uk; Admin <Admin@aylesfordparishcouncil.org.uk>; clerk@boroughgreen.gov.uk; office@emandlpc.co.uk; clerk@leybournepc.org.uk; wrothampc@btinternet.com

Cc: Andy Edwards <Andy.Edwards@tmbc.gov.uk>; Matthew Osborne <Matthew.Osborne@tmbc.gov.uk>

Subject: Parking Action Plan – Phase 13 - Changes to parking restrictions in the Borough of Tonbridge & Malling

Dear Clerks to Aylesford, Ditton, Borough Green, East Malling & Larkfield, Leybourne and Wrotham

As part of the Borough Council's phased approach to its Parking Action Plan, we are proposing changes to parking restrictions at a number of locations across the Borough.

This requires a change to the Council's On-Street parking Traffic Regulation Order, and with this in mind we are now consulting on the changes to the Order.

A copy of the proposed plans, the Statement of Reasons and the Notice of intention to make the Order are attached.

Due to the size of the documents, the draft Traffic Regulation Order (TRO) can be viewed on the Borough Council's website www.tmbc.gov.uk/onstreetcharges, however, paper copies of the proposals are available on request.

Additionally, all of the consultation documents are available 'on deposit' and may be inspected during normal working hours at the following locations, however, staff at those locations may not be able to answer technical queries.

Tonbridge & Malling BC Offices Gibson Drive Kings Hill West Malling Kent ME19 4LZ	Tonbridge & Malling BC Offices Tonbridge Castle Castle Street Tonbridge Kent TN9 1BG	Kent County Council Sessions House County Hall Maidstone Kent ME14 1XQ
---	--	--

The consultation runs from 8th July until 31st July. I should be grateful to receive any comments by email or in writing (so they can be considered by the Councillors) by 31st July 2022 so that the issue can be reported to the next available meeting of the Joint Transportation Board.

If there is no response, I shall assume you have no objections.

If you have any queries please do not hesitate to contact me.

Yours sincerely

Andy Bracey FIHE
Parking Manager
Tonbridge and Malling Borough Council

[Open an account](#) to pay bills, report an issue or make an application

[Download the My TMBC app](#) for updates on key services
Follow us on [Twitter](#), [Facebook](#) and [Instagram](#) for the latest news

Open an account to pay bills, report an issue or make an application.

<https://www.tmbc.gov.uk/myaccount>

Download the My TMBC app to get the latest updates straight to your phone.

<https://www.tmbc.gov.uk/council/download-app>

This e-mail may contain information which is sensitive, confidential, or protectively marked up to OFFICIAL-SENSITIVE level and should be handled accordingly. If you are not the intended recipient of this e-mail or any part of it, please inform the sender immediately on receipt and do not copy it or disclose the contents to any other person. All e-mail traffic may be subject to recording and/or monitoring in accordance with relevant legislation.

This message has been scanned for malware by Forcepoint. www.forcepoint.com

This email has been scanned by TMBC before delivery to your mailbox. Please click [here](#) to report this email as spam and help train the filter.

**Formal Consultation
New & Amended Parking Restrictions
Sycamore Drive, Aylesford**

Please return this form to;

The Parking Team
Tonbridge & Malling Borough Council
Gibson Building, Gibson Drive
Kings Hill
West Malling
Kent ME19 4LZ

Alternatively, responses can be sent via email to parking.office@tmbc.gov.uk, quoting reference DD/591/02A Sycamore Drive

Want to go digital? You can view the proposals and respond online by visiting www.tmbc.gov.uk/parkingphases or scanning this QR code



All responses must be received by 1st August 2021.

Data protection

Please remember that any comments made may be used within reports to Councillors and within documents that may be made available to the public, though any personal information will be protected.


If you would like more information about how we use your data, please read our Privacy Statement on our website www.tmbc.gov.uk/parking

Name (please print)	[REDACTED]
Address (inc postcode)	[REDACTED]

I (**support / object to**)* the Borough Council's proposals for changes to the on-street parking arrangements for Sycamore Drive, , shown on plan DD/591/02A

* *delete where not applicable*

Comments	
Please note on the return plan that you have failed to put double yellow line across our driveway which is at the rear of our house which means cars will be able to park across our drive.	
Signed	Date
[REDACTED]	15-7-22

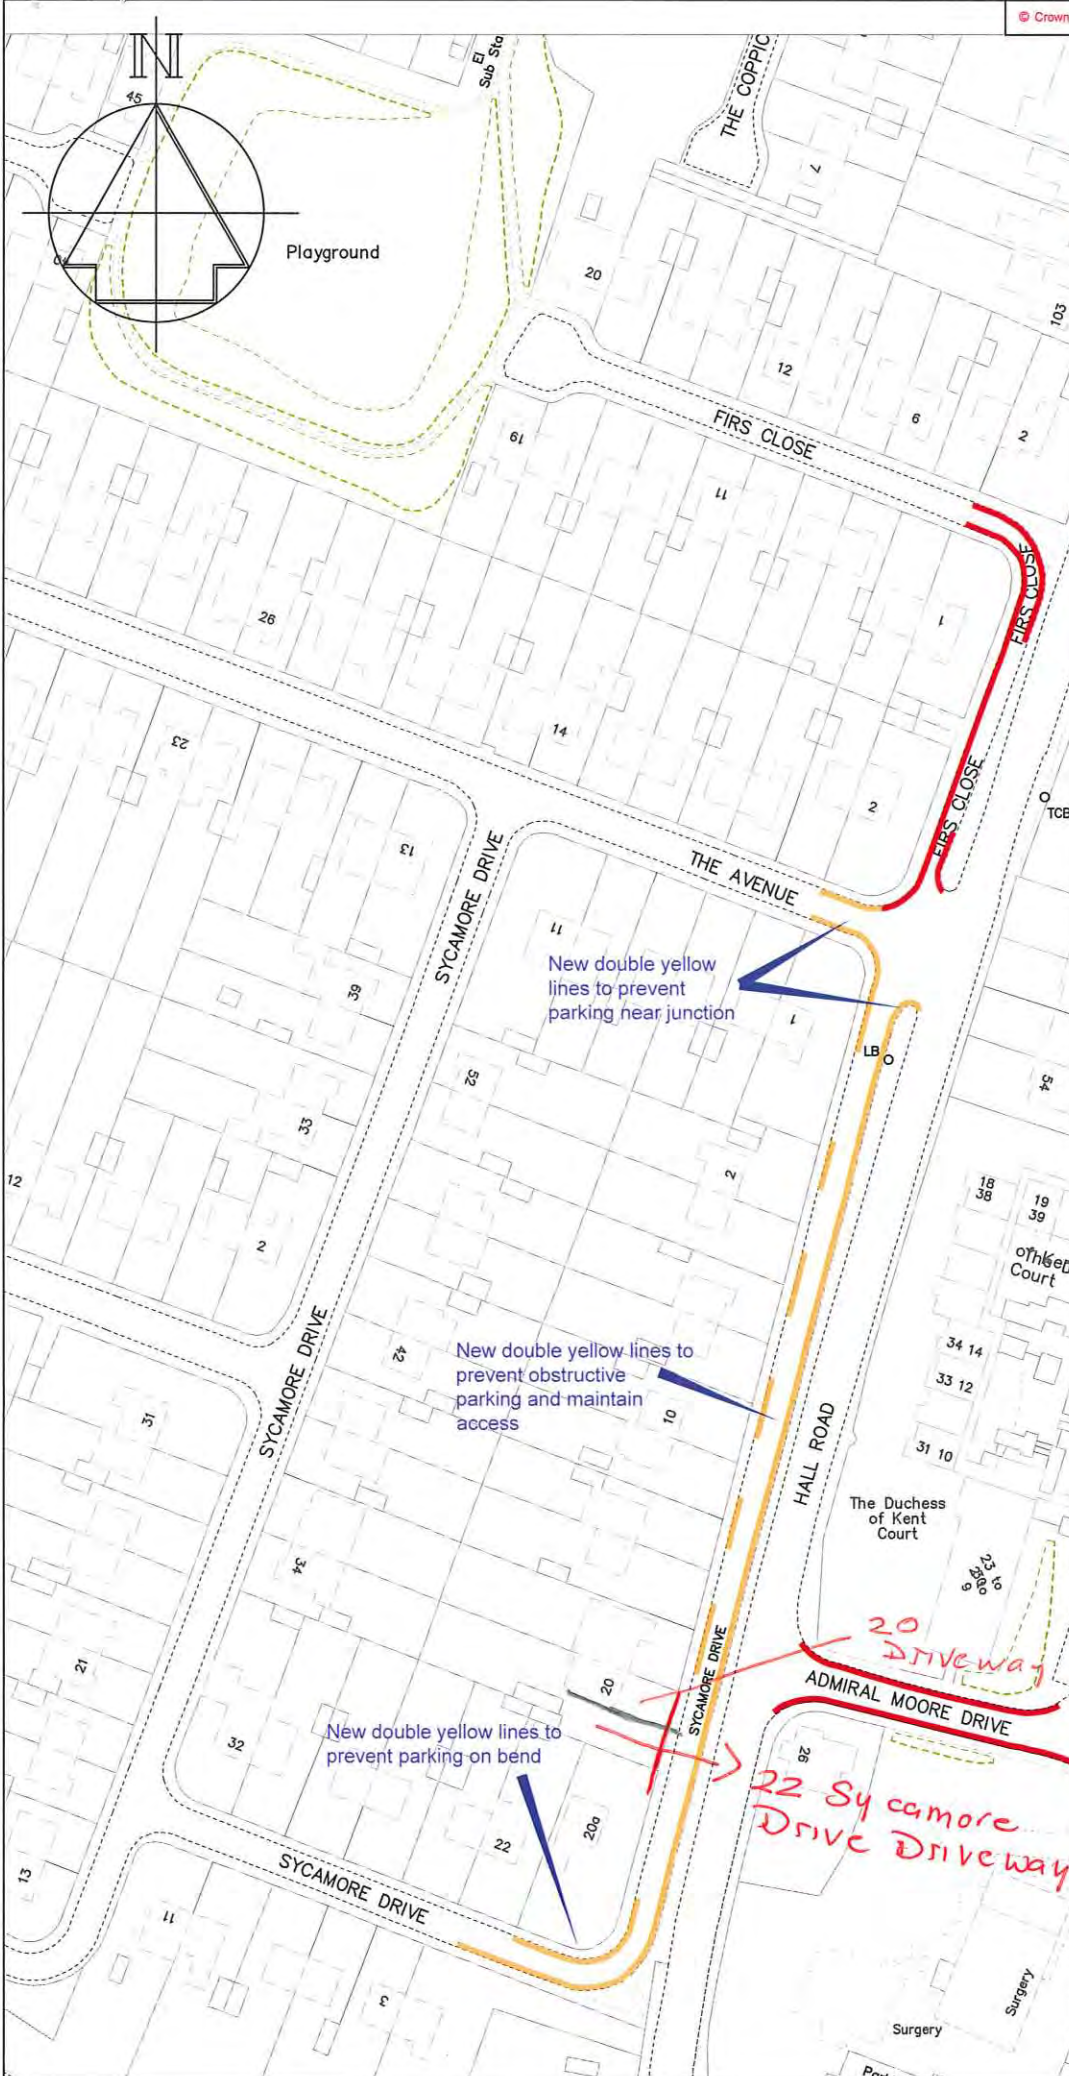

Key

- Existing "No waiting at any time" (double yellow lines)
- Proposed "No waiting at any time" (double yellow lines)

A	Updated to formal	6/22
	Revision	Date



PLANNING, HOUSING & ENVIRONMENTAL HEALTH

Transportation Team
 Gibson Building
 Gibson Drive
 Kings Hill
 West Malling
 Kent ME19 4LZ
 Tel: 01732 844522 Fax: 01732 876317

Project Title
 Parking Action Plan
 Phase 13
 Formal consultation

Drawing Title
 Aylesford
 Sycamore Drive

Drawn ACB Checked AE Date 11/2021

Scale 1 : 1250 @ A4

Drawing No. DD/591/2	Rev A
-------------------------	----------

**Formal Consultation
New & Amended Parking Restrictions
Sycamore Drive, Aylesford**

Please return this form to;

The Parking Team
Tonbridge & Malling Borough Council
Gibson Building, Gibson Drive
Kings Hill
West Malling
Kent ME19 4LZ

Alternatively, responses can be sent via email to parking.office@tmbc.gov.uk, quoting reference DD/591/02A Sycamore Drive

Want to go digital? You can view the proposals and respond online by visiting www.tmbc.gov.uk/parkingphases or scanning this QR code



All responses must be received by 31st July 2021.

Data protection

Please remember that any comments made may be used within reports to Councillors and within documents that may be made available to the public, though any personal information will be protected.

If you would like more information about how we use your data, please read our Privacy Statement on our website www.tmbc.gov.uk/parking

Name (please print)	[Redacted]
Address (inc postcode)	[Redacted]

I (**support / object to**)* the Borough Council's proposals for changes to the on-street parking arrangements for Sycamore Drive, , shown on plan DD/591/02A

* **delete where not applicable**

Comments	
<p>Something ought to be done to stop cars parking outside our houses when they work on the industrial estate. Why can't they park up there?</p>	
Signed	Date 21.7.22

I hope the double yellow lines will extend beyond the drop kerbs, as people park right up to them making it very difficult to see if anything is coming up or down the road when exiting cars...

**Formal Consultation
New & Amended Parking Restrictions
Sycamore Drive, Aylesford**

Please return this form to;

The Parking Team
Tonbridge & Malling Borough Council
Gibson Building, Gibson Drive
Kings Hill
West Malling
Kent ME19 4LZ

Alternatively, responses can be sent via email to parking.office@tmbc.gov.uk, quoting reference DD/591/02A Sycamore Drive

Want to go digital? You can view the proposals and respond online by visiting www.tmbc.gov.uk/parkingphases or scanning this QR code



All responses must be received by 31st July 2021.

Data protection

Please remember that any comments made may be used within reports to Councillors and within documents that may be made available to the public, though any personal information will be protected.

If you would like more information about how we use your data, please read our Privacy Statement on our website www.tmbc.gov.uk/parking

Name (please print)	[Redacted]
Address (inc postcode)	[Redacted]

I (support / object to)* the Borough Council's proposals for changes to the on-street parking arrangements for Sycamore Drive, , shown on plan DD/591/02A

* delete where not applicable

Comments	
WE do not agree to double yellow lines to both sides of sycamore drive. Understand the need to maintain access but do not agree to double yellow lines on the corner, this should be red same as first close. The corner is sharp and this is where road traffic measures are needed. Also nothing to stop parking in hall road. Minimal parking at Doctors Surgery so where would	
Signed	Date
[Redacted]	2017/22

Elderly patients park if surgery car park is full. Traffic restrictions are more important along Hall Road reduce speed limit along Hall Road.



Key

- Existing "No waiting at any time" (double yellow lines)
- Proposed "No waiting at any time" (double yellow lines)
- Raised/calming Points.
- Reduce Speed, Signage.*

Red
New double yellow lines to prevent parking near junction

New double yellow lines to prevent obstructive parking and maintain access

New double yellow lines to prevent parking on bend

Raise existing Red crossing Points / install Additional raised area

A	Updated to formal	6/22
	Revision	Date



PLANNING, HOUSING & ENVIRONMENTAL HEALTH

Transportation Team
Gibson Building
Gibson Drive
Kings Hill
West Malling
Kent ME19 4LZ
Tel: 01732 844522 Fax: 01732 876317

Project Title
Parking Action Plan
Phase 13
Formal consultation

Drawing Title
Aylesford
Sycamore Drive

Drawn ACB Checked AE Date 11/2021

Scale 1 : 1250 @ A4

Drawing No. DD/591/2	Rev A
-------------------------	----------

From: [REDACTED]
To: [Andy Bracey](mailto:Andy.Bracey@tmbc.gov.uk)
Subject: RE: Parking Action Plan – Phase 13 - Changes to parking restrictions in the Borough of Tonbridge & Malling
Date: 28 July 2022 09:40:56

Good Morning Andy

Further to the below and our phone conversation yesterday I can now confirm the Parish Council has No Comments for the following locations.

Sycamore Drive, Ayelsford
Bull Lane and Greenfield Close, Eccles
Woodbury Road and Walsham Road, Walderslade
Woodbury Road, Walderslade

Kind Regards

Mrs. Melanie Randall
Clerk and Responsible Financial Officer
Aylesford Parish Council
Main Office: 01622 717084

Mel@aylesfordparishcouncil.org.uk

Please note: I work Weekdays 08:30 to 16:30

From: Melanie Randall
Sent: 27 July 2022 11:45
To: Andy Bracey <Andy.Bracey@tmbc.gov.uk>
Subject: RE: Parking Action Plan – Phase 13 - Changes to parking restrictions in the Borough of Tonbridge & Malling

Dear Andy,

I took the proposed parking restrictions to members yesterday evening for their comments and the Eccles members said there appears to be two separate proposals on the TMBC website, one for Bull Lane and one for Greenfield Close.

I may have missed something but as far as I can see I was only sent the plan for Greenfield Close and Bull Lane as one, on one document.

On the TMBC website [Parking action plan Phase 13 – Tonbridge and Malling Borough Council \(tmbc.gov.uk\)](https://www.tmbc.gov.uk/parking-action-plan-phase-13-tonbridge-and-malling-borough-council) it shows two separate plans. The Bull Lane proposal is quite a sensitive one, can you tell me how many residents have requested yellow lines please?

Obviously we already responded to the informal consultation on 14 February, but will respond again formally once I have your clarification it is or is not included in the Parking Action Plan.

Thank you

Kind Regards
Mrs. Melanie Randall
Clerk and Responsible Financial Officer
Aylesford Parish Council
Main Office: 01622 717084

Mel@aylesfordparishcouncil.org.uk

Please note: I work Weekdays 08:30 to 16:30

From: Andy Bracey <Andy.Bracey@tmbc.gov.uk>

Sent: 04 July 2022 11:08

To: clerk@dittonparishcouncil.gov.uk; Admin <Admin@aylesfordparishcouncil.org.uk>; clerk@boroughgreen.gov.uk; office@emandlpc.co.uk; clerk@leybournepc.org.uk; wrothampc@btinternet.com

Cc: Andy Edwards <Andy.Edwards@tmbc.gov.uk>; Matthew Osborne <Matthew.Osborne@tmbc.gov.uk>

Subject: Parking Action Plan – Phase 13 - Changes to parking restrictions in the Borough of Tonbridge & Malling

Dear Clerks to Aylesford, Ditton, Borough Green, East Malling & Larkfield, Leybourne and Wrotham

As part of the Borough Council's phased approach to its Parking Action Plan, we are proposing changes to parking restrictions at a number of locations across the Borough.

This requires a change to the Council's On-Street parking Traffic Regulation Order, and with this in mind we are now consulting on the changes to the Order.

A copy of the proposed plans, the Statement of Reasons and the Notice of intention to make the Order are attached.

Due to the size of the documents, the draft Traffic Regulation Order (TRO) can be viewed on the Borough Council's website www.tmbc.gov.uk/onstreetcharges, however, paper copies of the proposals are available on request.

Additionally, all of the consultation documents are available 'on deposit' and may be inspected during normal working hours at the following locations, however, staff at those locations may not be able to answer technical queries.

Tonbridge & Malling BC Offices Gibson Drive Kings Hill West Malling Kent ME19 4LZ	Tonbridge & Malling BC Offices Tonbridge Castle Castle Street Tonbridge Kent TN9 1BG	Kent County Council Sessions House County Hall Maidstone Kent ME14 1XQ
---	--	--

The consultation runs from 8th July until 31st July. I should be grateful to receive any comments by email or in writing (so they can be considered by the Councillors) by 31st July 2022 so that the issue can be reported to the next available meeting of the Joint Transportation Board.

If there is no response, I shall assume you have no objections.

If you have any queries please do not hesitate to contact me.

Yours sincerely

Andy Bracey FIHE
Parking Manager
Tonbridge and Malling Borough Council

[Open an account](#) to pay bills, report an issue or make an application

[Download the My TMBC app](#) for updates on key services
Follow us on [Twitter](#), [Facebook](#) and [Instagram](#) for the latest news

Open an account to pay bills, report an issue or make an application.

<https://www.tmbc.gov.uk/myaccount>

Download the My TMBC app to get the latest updates straight to your phone.

<https://www.tmbc.gov.uk/council/download-app>

This e-mail may contain information which is sensitive, confidential, or protectively marked up to OFFICIAL-SENSITIVE level and should be handled accordingly. If you are not the intended recipient of this e-mail or any part of it, please inform the sender immediately on receipt and do not copy it or disclose the contents to any other person. All e-mail traffic may be subject to recording and/or monitoring in accordance with relevant legislation.

This message has been scanned for malware by Forcepoint. www.forcepoint.com

This email has been scanned by TMBC before delivery to your mailbox. Please click [here](#) to report this email as spam and help train the filter.