

Response

Tonbridge & Malling Borough Council

www.tmbc.gov.uk/do-it-online

Formal Consultation New & Amended Parking Restrictions Dodd Road & Romney Way, Tonbridge

Please return this form to;

The Parking Team
Tonbridge & Malling Borough Council
Gibson Building, Gibson Drive
Kings Hill
West Malling
Kent ME19 4LZ

Alternatively, responses can be sent via email to parking.office@tmbc.gov.uk, quoting reference DD/591/20A Dodd Road & Romney Way

Want to go digital? You can view the proposals and respond online by visiting www.tmbc.gov.uk/parkingphases or scanning this QR code



All responses must be received by 31st July 2022.

Data protection

Please remember that any comments made may be used within reports to Councillors and within documents that may be made available to the public, though any personal information will be protected.

If you would like more information about how we use your data, please read our Privacy Statement on our website www.tmbc.gov.uk/parking

| | |
|------------------------|------------|
| Name (please print) | [REDACTED] |
| Address (inc postcode) | [REDACTED] |

I (**support / ~~object to~~**)* the Borough Council's proposals for changes to the on-street parking arrangements for Dodd Road & Romney Way, , shown on plan DD/591/20A


* delete where not applicable

| | |
|---|----------------|
| Comments | |
| I strongly support the BC's proposals, however I would also like to see double yellow lines opposite the junction → | |
| Signature | Date 13/7/2022 |

(see plan attached) because when the corner ones are painted, the residents opposite will (as they have done before) park their work vans illegally on the other side.

Key

— Proposed "No waiting at any time" (double yellow lines)

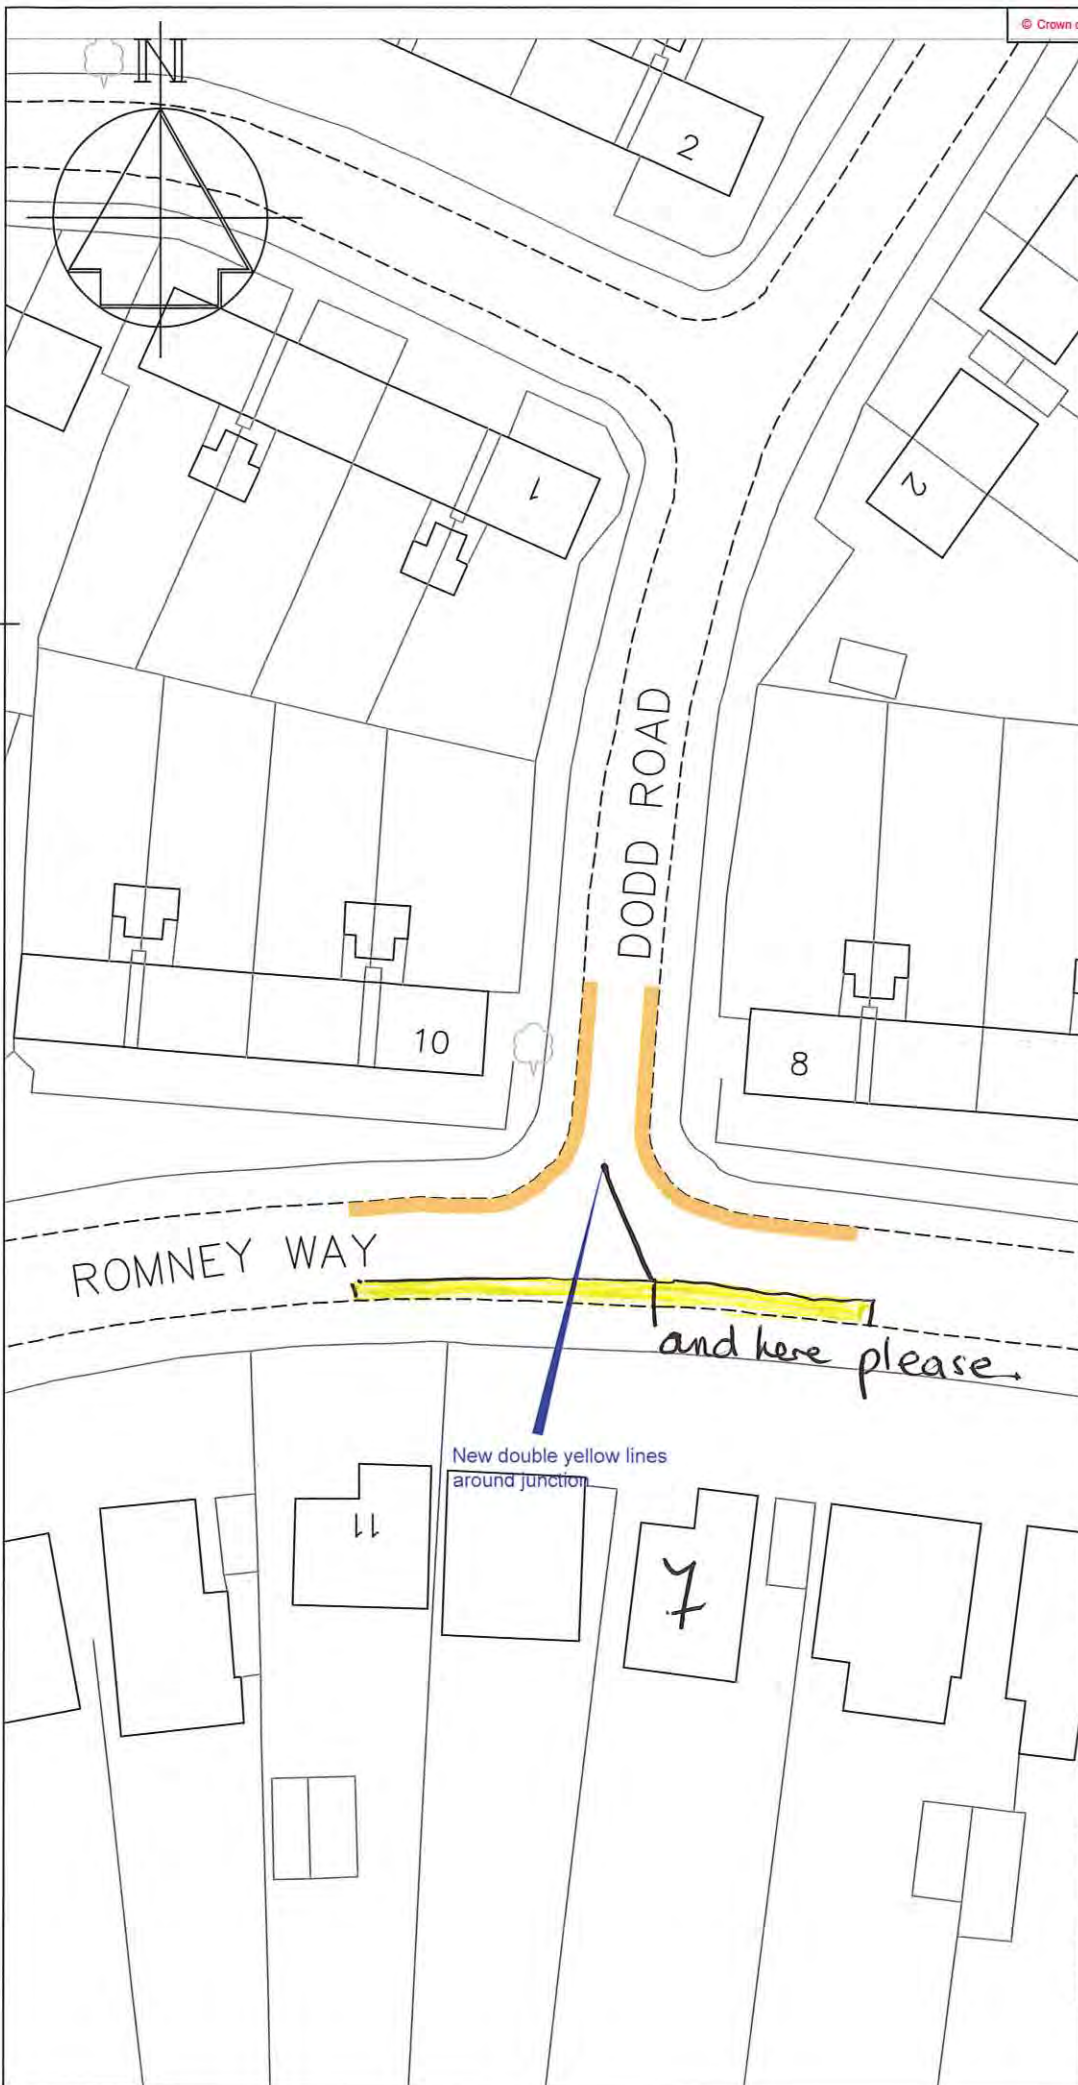

| | | |
|---|-------------------|------|
| A | Updated to formal | 6/22 |
| | Revision | Date |



Technical Services
 Gibson Building
 Gibson Drive
 Kings Hill
 West Malling
 Kent ME19 4LZ
 Tel: 01732 844522 Fax: 01732 876317

Project Title
 Parking Action Plan
 Phase 13
 Formal consultation

Drawing Title
 Tonbridge
 Dodd Road & Romney Way

Drawn ACB | Checked AE | Date 11/2021

Scale 1 :500 @ A4

| | |
|--------------------------|----------|
| Drawing No. DD/591/20 | Rev A |
|--------------------------|----------|