




Key

-  Existing "No waiting at any time" (Double yellow lines)
-  Existing Disabled Persons Parking Bay to be made enforceable



Existing Disabled Persons
Parking Bays to made
enforceable

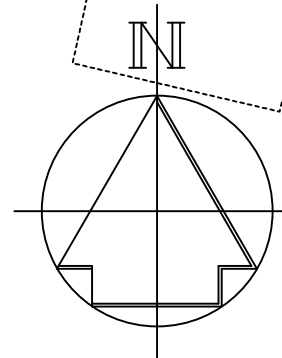-	-
Revision	Date



Technical Services
 Gibson Building
 Gibson Drive
 Kings Hill
 West Malling
 Kent ME19 4LZ
 Tel: 01732 844522 Fax: 01732 876317


Project Title
 Access Group 7 Minor Amendments
 Statutory formal consultation

Drawing Title
 East Malling
 Meridian Place opp No 1 & No 2

Drawn	Checked	Date
PR		08/2022

Scale 1 : 500 @ A4

Drawing No.	Rev
DD/596/01	-

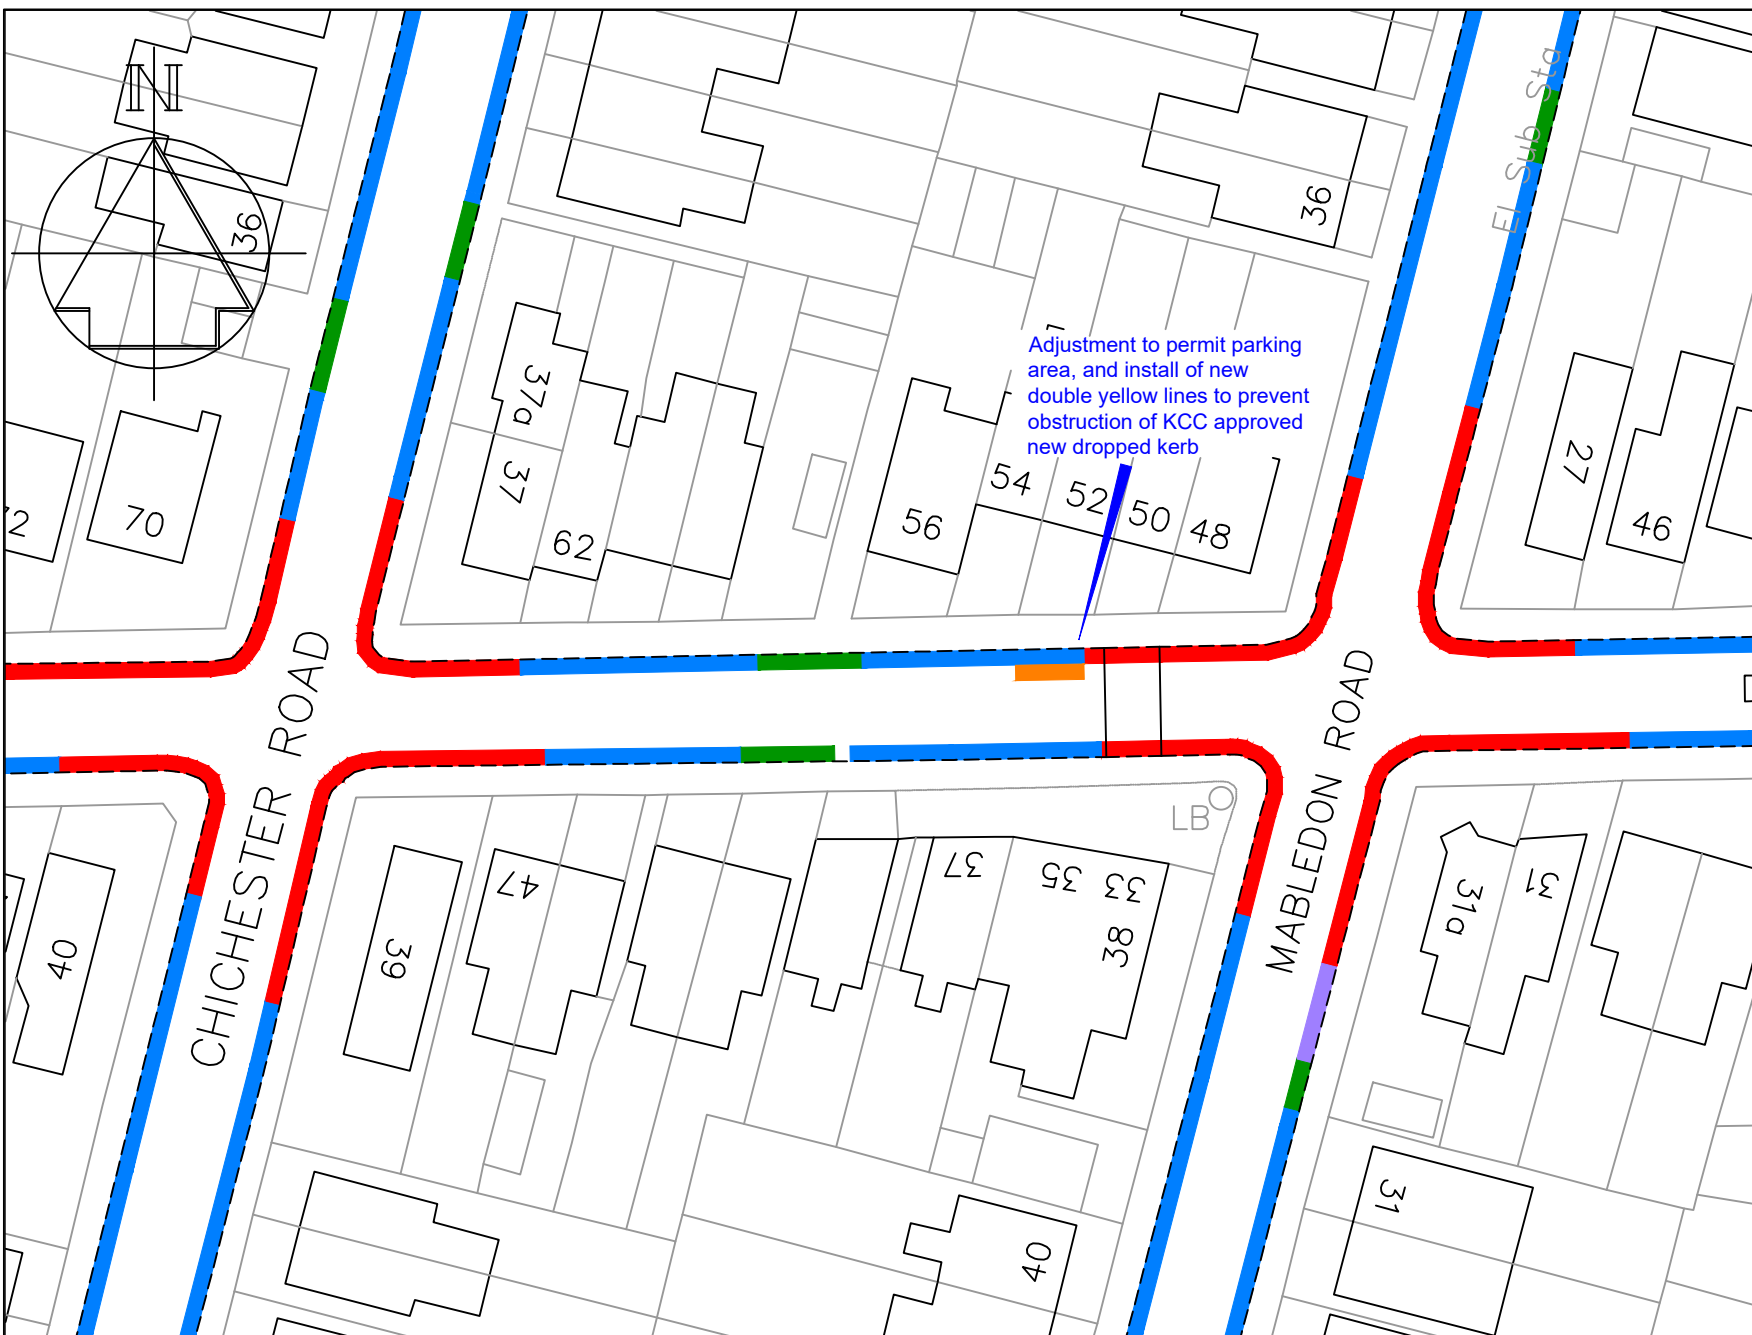

Key

- Existing "Access Protection Lines"
- Existing 'Permit holders only Mon-Fri, 9:30am - 10:30am, 5pm - 6pm Area G
- Existing "No waiting at any time" (double yellow lines)
- Proposed "No Waiting At Any Time" (double yellow lines)



STREETSCENE,
LEISURE &
TECHNICAL SERVICES





Transportation Team
Gibson Building
Gibson Drive
Kings Hill
West Malling
Kent ME19 4LZ
Tel: 01732 844522 Fax: 01732 876317



Project Title
**Access Group 7 Minor Amendment
Statutory Formal Consultation**

Drawing Title
**Tonbridge
52 Douglas Road**

Revision		Date
Drawn PR	Checked	Date 08/2022
Scale 1 : 500 @ A4		
Drawing No. DD/596/02		Rev

Key

-  Existing Permit Holders M Zone; Mon-Fri 09:30-10:30am & 1-2pm
-  Existing Disabled Persons Parking Bay
-  Existing "No waiting at any time" (double yellow lines)
-  Proposed "No waiting at any time" (double yellow lines)

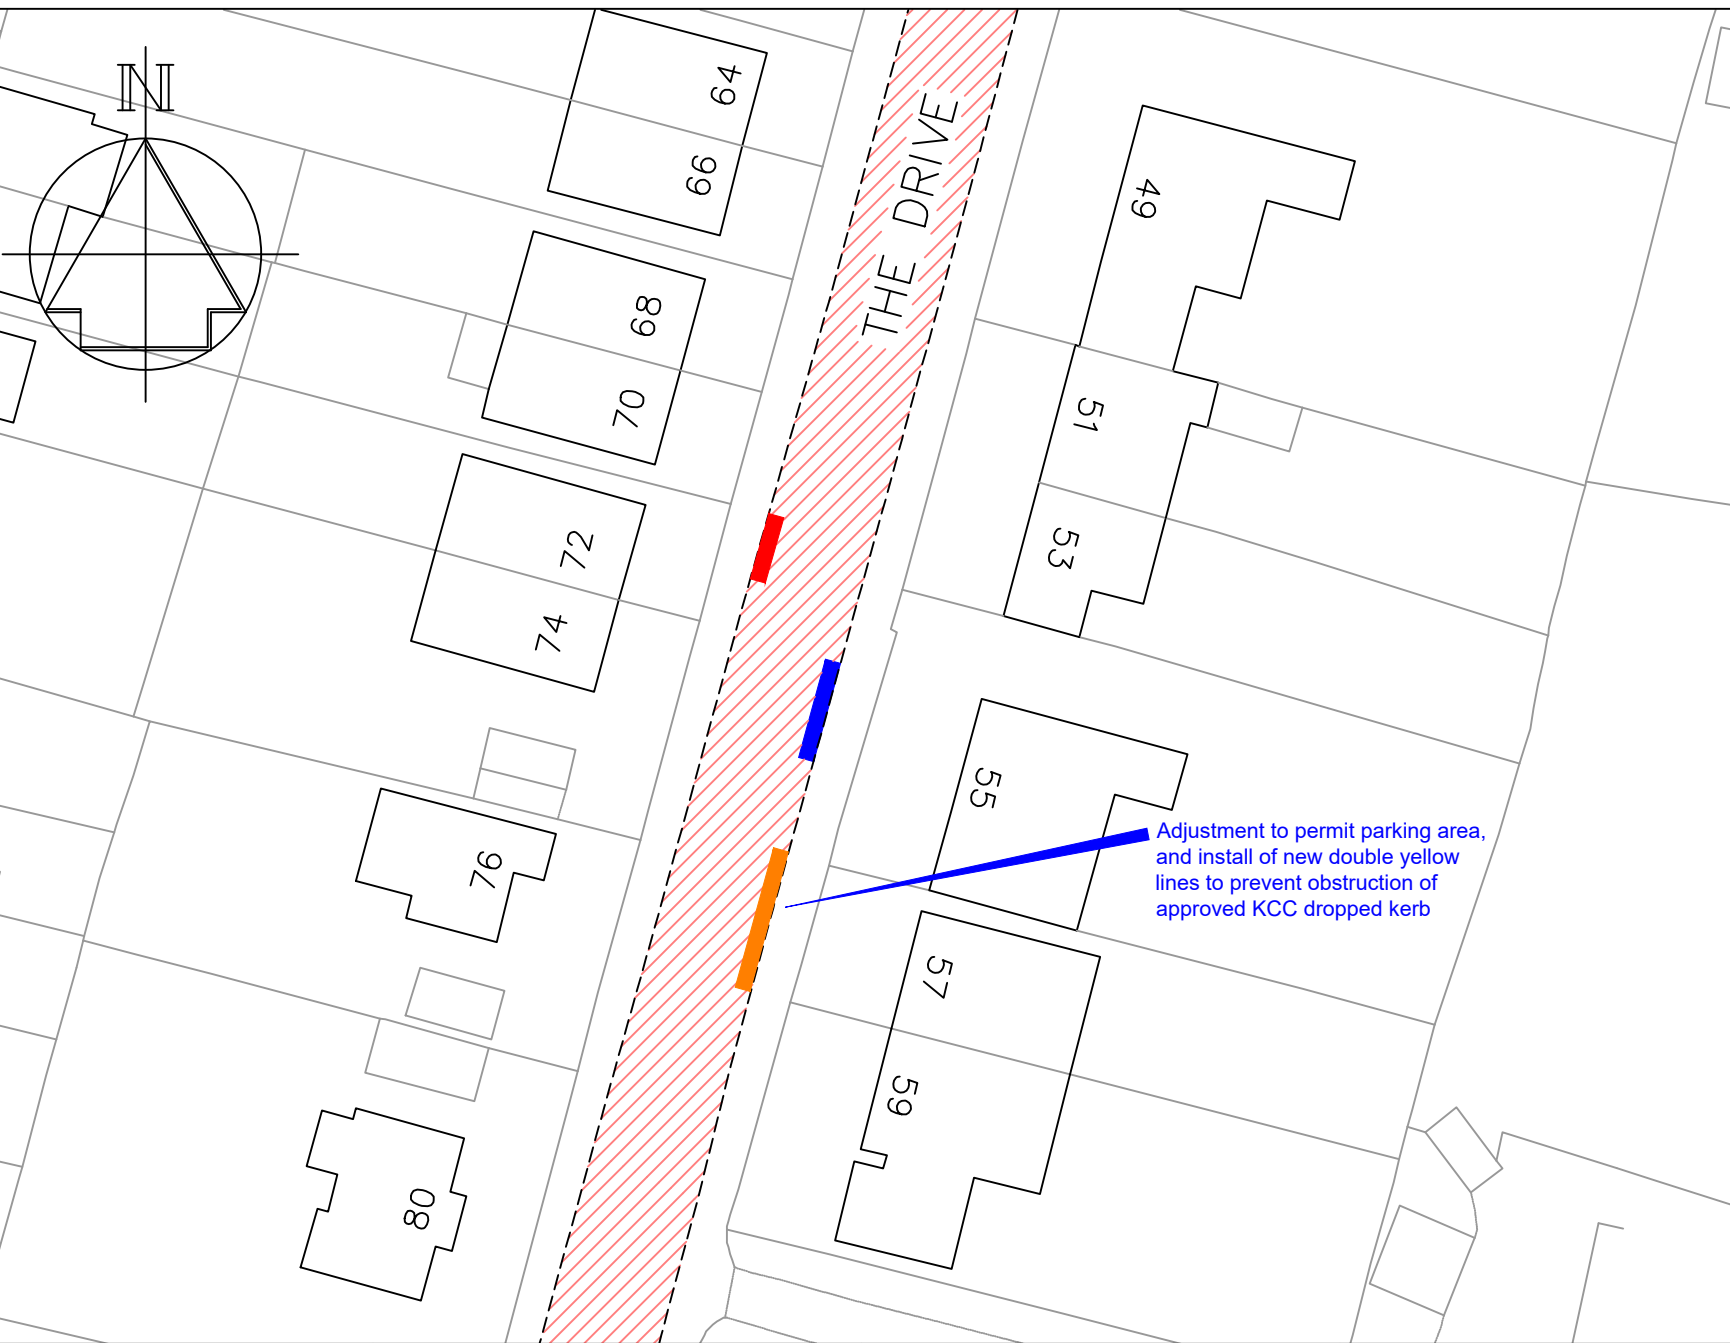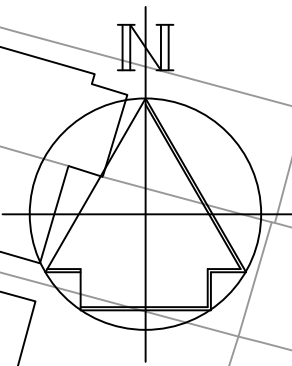

-	-
Revision	Date

TONBRIDGE & MALLING
BOROUGH COUNCIL

STREETSCENE,
LEISURE &
TECHNICAL SERVICES

Transportation Team
Gibson Building
Gibson Drive
Kings Hill
West Malling
Kent ME19 4LZ
Tel: 01732 844522 Fax: 01732 876317

Project Title
Access Group 7 Minor Amendments
Statutory Formal consultation

Drawing Title
Tonbridge
57 The Drive

Drawn PR	Checked	Date 08/2022
Scale 1 : 500 @ A4		
Drawing No. DD/596/03	Rev -	

Key

- Existing Access Protection Line
- Existing 'Permit holders only Mon-Fri 09:30-10:30am, 5-6pm Area G' permit parking bay
- Existing "No waiting at any time" (double yellow lines)
- Proposed "No waiting at any time" (double yellow lines)



Adjustment to permit parking area, and install of new double yellow lines to prevent obstruction of a proposed new dropped kerb

-	-
Revision	Date



TONBRIDGE & MALLING
BOROUGH COUNCIL
STREETSCENE,
LEISURE &
TECHNICAL SERVICES



Transportation Team
Gibson Building
Gibson Drive
Kings Hill
West Malling
Kent ME19 4LZ
Tel: 01732 844522 Fax: 01732 876317

Project Title
**Access Group 7 Minor Amendments
Statutory Formal consultation**


Drawing Title
**Tonbridge
40 Lionel Road**

Drawn PR	Checked	Date 08/2022	
Scale 1 : 500 @ A4			
Drawing No. DD/596/04			Rev -

Key

-  Existing 'Permit holders only Mon-Fri 09:30-10:30am, Area M' permit parking bay
-  Proposed "No waiting at any time" (double yellow lines)

Removal of permit parking area, and install of new double yellow lines to prevent obstruction of a proposed new dropped kerb

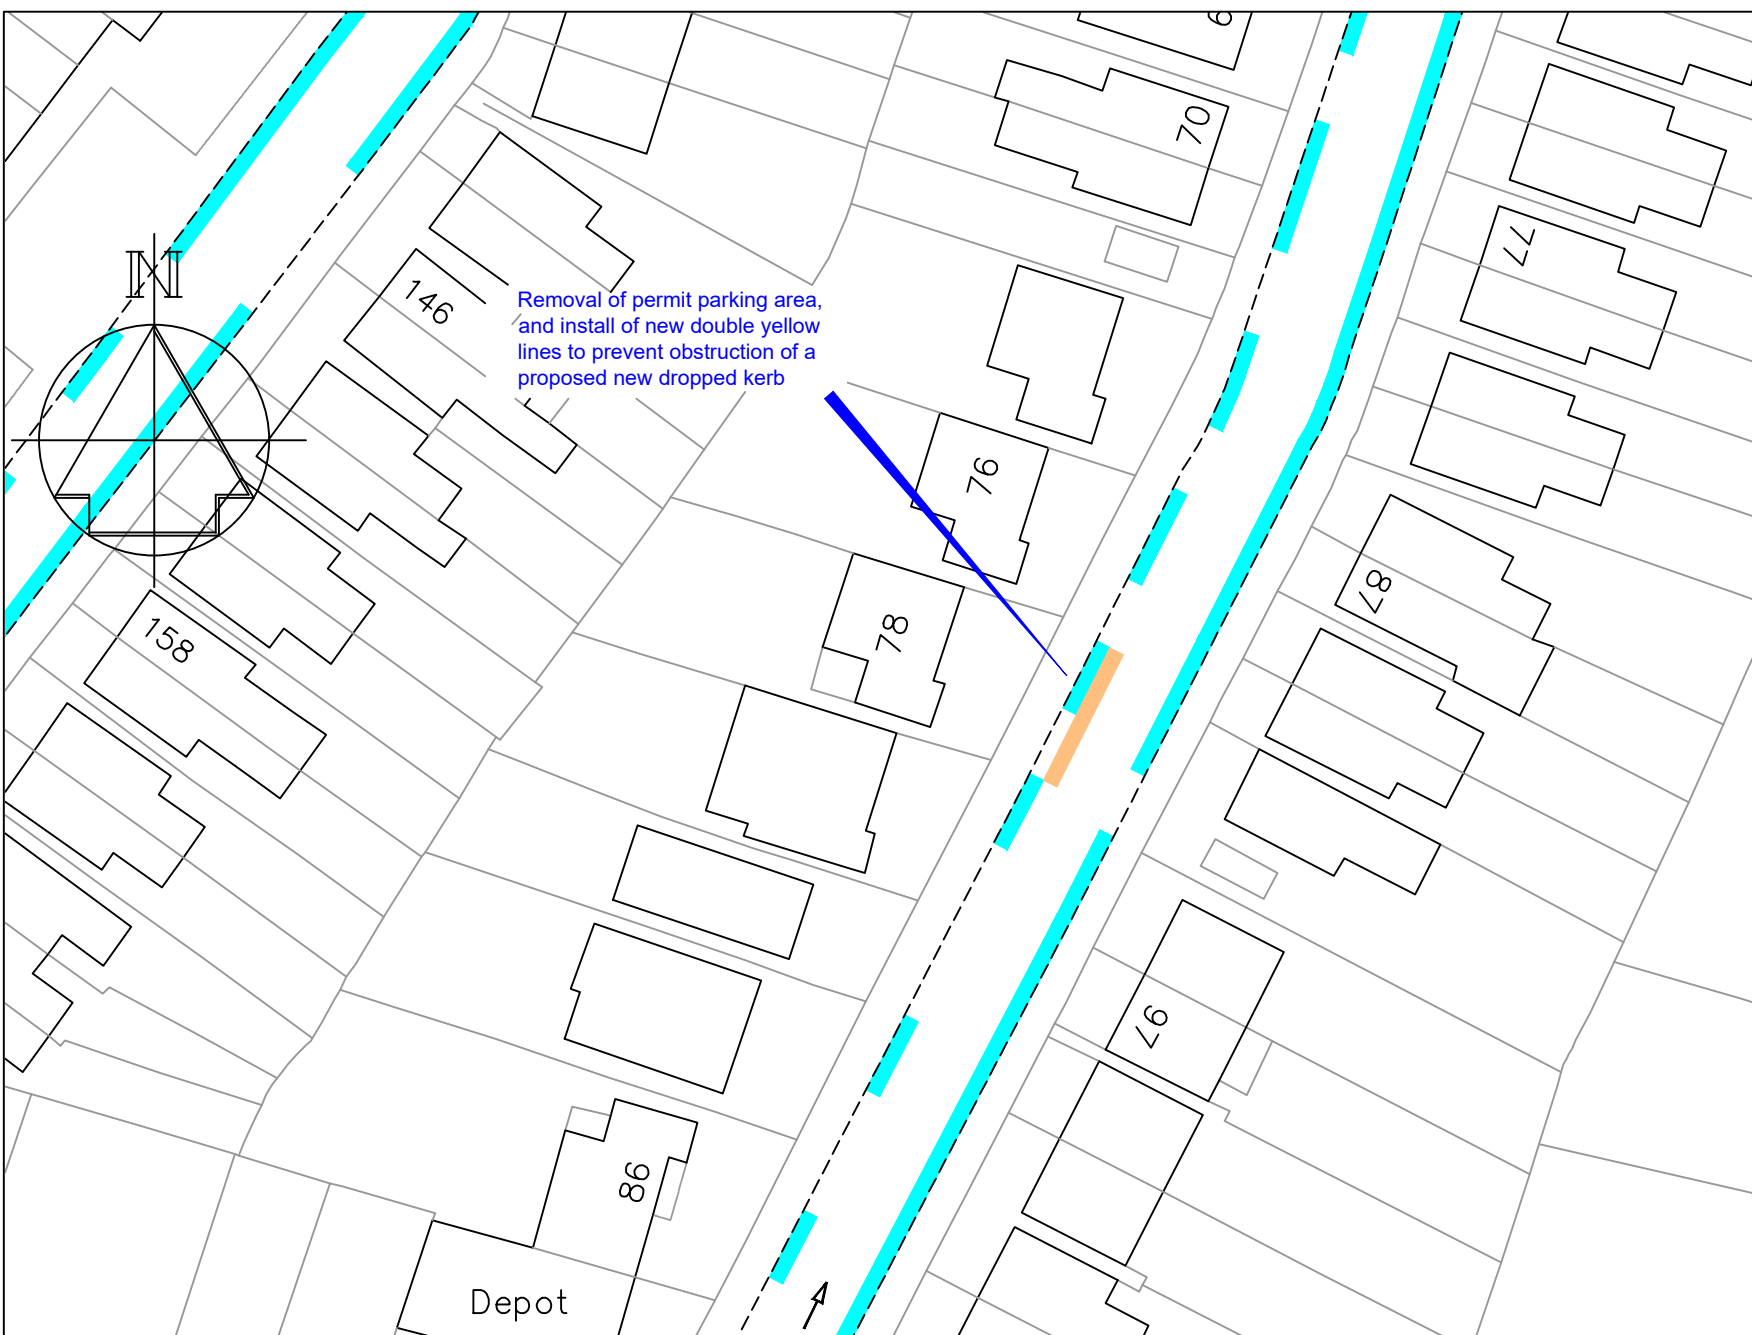

-	-	-
Revision		Date



STREETSCENE,
LEISURE &
TECHNICAL SERVICES

Transportation Team
Gibson Building
Gibson Drive
Kings Hill
West Malling
Kent ME19 4LZ
Tel: 01732 844522 Fax: 01732 876317

Project Title
Access Group 7 Minor Amendmets
Statutory Formal consultation

Drawing Title
Tonbridge
78 Judd Road


Drawn PR	Checked	Date 08/2022
-------------	---------	-----------------

Scale 1 : 500 @ A4

Drawing No. DD/596/05	Rev -
--------------------------	----------


Key

- Existing 'Permit holders only Mon-Fri 09:30-10:30am, 1-2pm Area M' permit parking bay
- Existing 'Permit holders only Mon-Fri 09:30-10:30am, Area M' permit parking bay
- Proposed "No waiting at any time" (double yellow lines)
- Proposed 'Permit holders only Mon-Fri 09:30-10:30am, Area M' permit parking bay
- Existing "No waiting at any time" (double yellow lines)

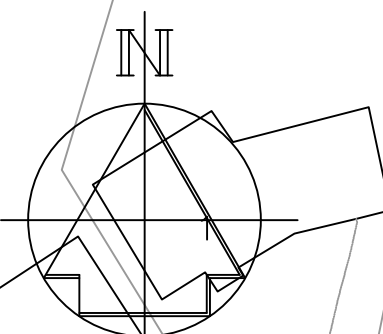

Existing permit parking bay to be relocated as per Highways condition of Planning Consent for development of No 123

ROSE ROAD

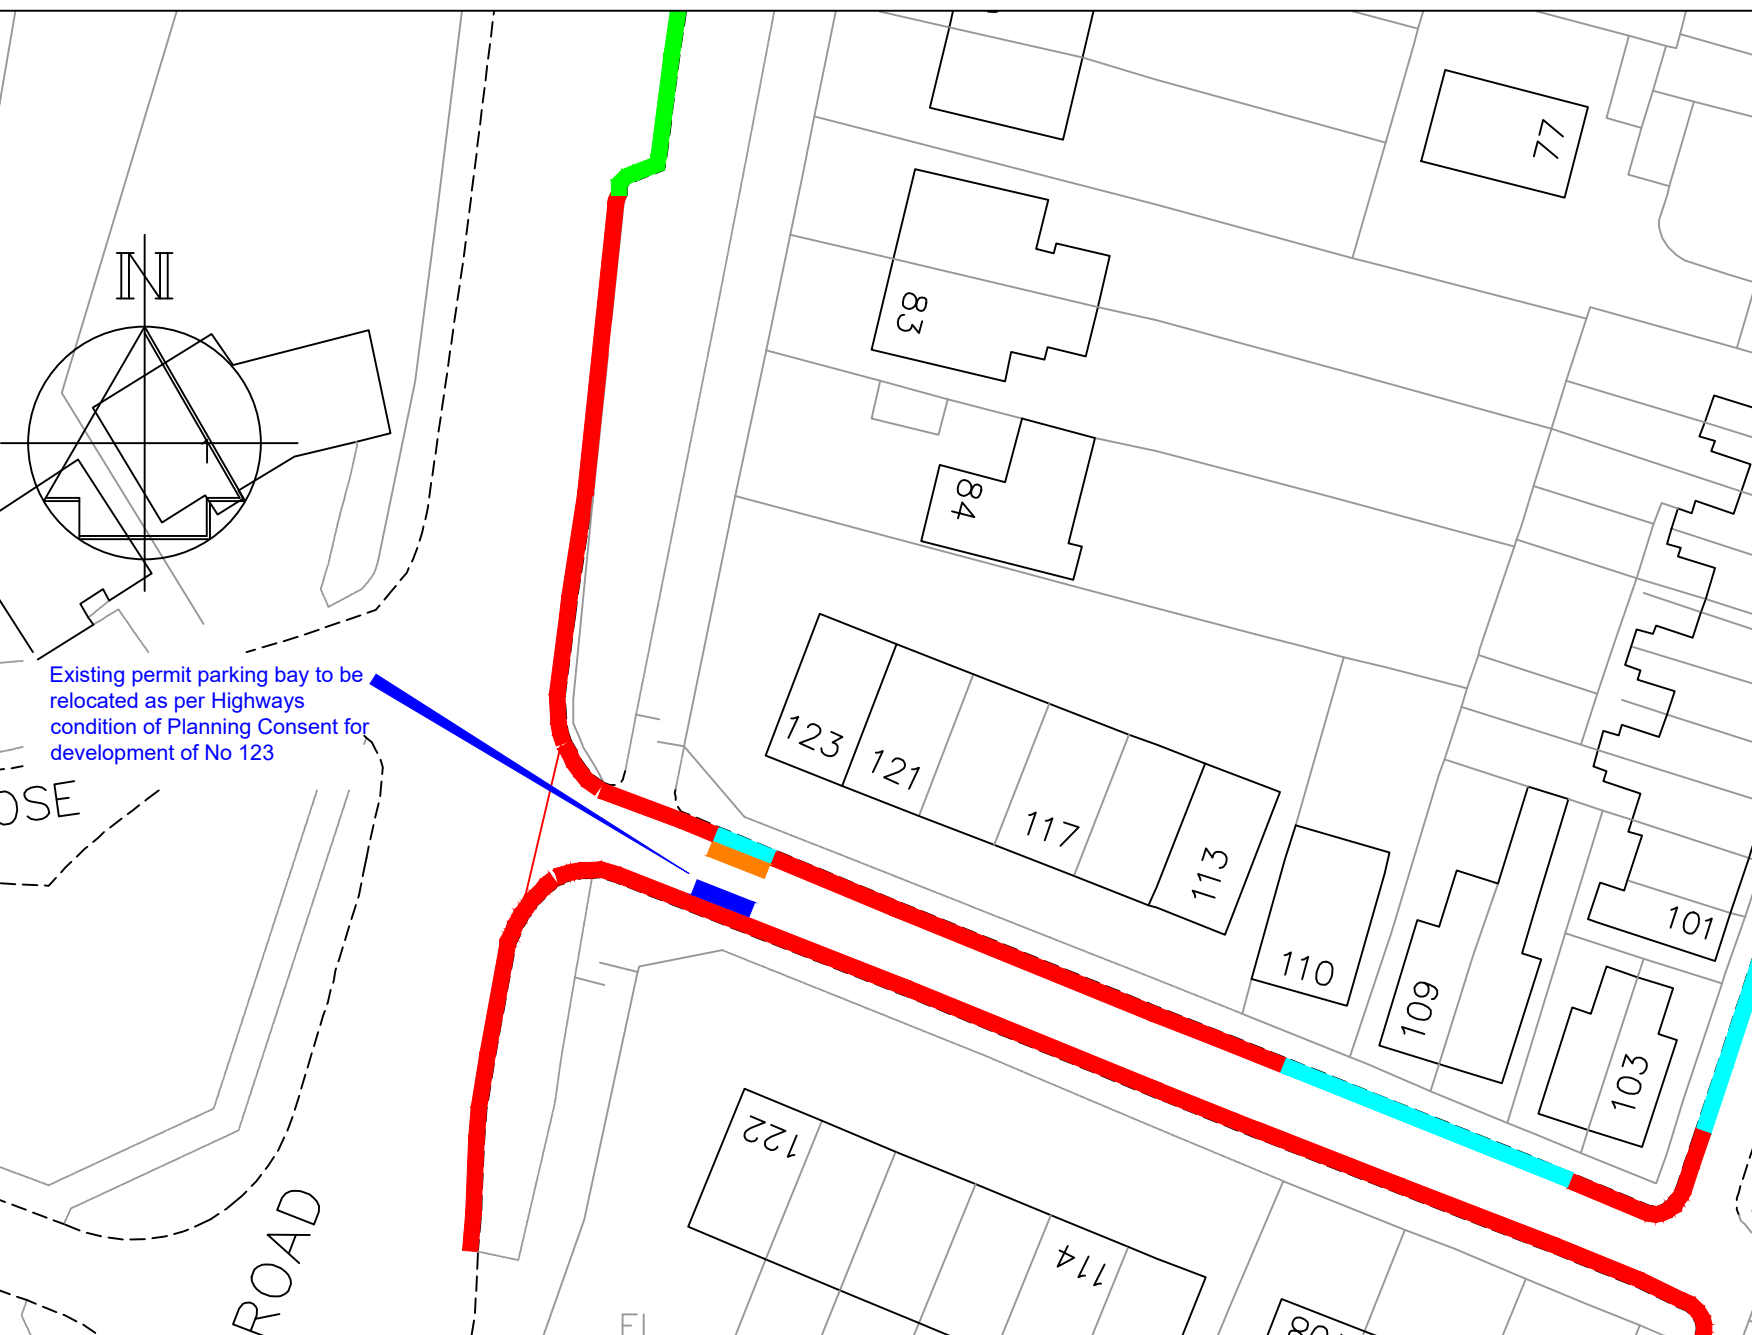

-	-
Revision	Date

TONBRIDGE & MALLING
BOROUGH COUNCIL

STREETSCENE,
LEISURE &
TECHNICAL SERVICES

Transportation Team
Gibson Building
Gibson Drive
Kings Hill
West Malling
Kent ME19 4LZ
Tel: 01732 844522 Fax: 01732 876317

Project Title
**Access Group 7 Minor Amendments
Statutory Formal consultation**

Drawing Title
**Tonbridge
123 Woodside Road**

Drawn PR	Checked	Date 08/2022
--------------------	---------	------------------------

Scale **1 : 500 @ A4**

Drawing No. DD/596/06	Rev -
---------------------------------	----------