



Director of Planning and Transportation
Development Control
Tonbridge & Malling B. Council
Gibson Building
Kings Hill West Malling
Kent
ME19 4LZ

Your ref
TM/21/02298/FL

Our ref
PLAN-041592

Date
29/09/2021

Contact
Tel 0330 303 0119

Dear Sir/Madam,

Proposal: Demolition of existing gasholders and associated structures. Redevelopment of the site to provide 144 residential units and up to 567 sqm of flexible Class E / ancillary residential floorspace. The proposals include the delivery of landscaping and public realm, play space, access, car parking and other associated and ancillary works.

Site: TM/21/02298/FL: - Tonbridge P R S Medway, Wharf Road, Tonbridge, Kent TN9 1SU.

Thank you for your letter dated 08/09/2021.

Southern Water has undertaken a desktop study of the impact that the additional foul sewerage flows from the proposed development will have on the existing public sewer network.

This initial study indicates that these additional flows may lead to an increased risk of foul flooding from the sewer network. Any network reinforcement that is deemed necessary to mitigate this will be provided by Southern Water.

Southern Water and the Developer will need to work together in order to review if the delivery of our network reinforcement aligns with the proposed occupation of the development, as it will take time to design and deliver any such reinforcement.

It may be possible for some initial dwellings to connect, pending network reinforcement. Southern Water will review and advise on this following consideration of the development programme and the extent of network reinforcement required.

Southern Water will carry out detailed network modelling as part of this review which may require existing flows to be monitored. This will enable us to establish the extent of any works required.

Southern Water endeavour to provide reinforcement within 24 months of planning consent being granted (Full or Outline) however for large developments our assessment of the timescales needed will require an allowance for the following which may result in an extension of the 24-month period:

- Initial feasibility, detail modelling and preliminary estimates.
- Flow monitoring (If required).
- Detailed design, including land negotiations.
- Construction.

Southern Water hence requests the following condition to be applied: Occupation of the development is to be phased and implemented to align with the delivery by Southern Water of any sewerage network reinforcement required to ensure that adequate wastewater network capacity is available to adequately drain the development.

The supporting documents make reference to drainage using Sustainable Drainage Systems (SuDS).

Under certain circumstances SuDS will be adopted by Southern Water should this be requested by the developer. Where SuDS form part of a continuous sewer system, and are not an isolated end of pipe SuDS component, adoption will be considered if such systems comply with the latest Sewers for Adoption (Appendix C) and CIRIA guidance available here:

water.org.uk/sewerage-sector-guidance-approved-documents/

ciria.org/Memberships/The_SuDS_Manual_C753_Chapters.aspx


Where SuDS rely upon facilities which are not adoptable by sewerage undertakers the applicant will need to ensure that arrangements exist for the long-term maintenance of the SuDS facilities. It is critical that the effectiveness of these systems is maintained in perpetuity. Good management will avoid flooding from the proposed surface water system, which may result in the inundation of the foul sewerage system.

Thus, where a SuDS scheme is to be implemented, the drainage details submitted to the Local Planning Authority should:

- Specify the responsibilities of each party for the implementation of the SuDS scheme.
- Specify a timetable for implementation.
- Provide a management and maintenance plan for the lifetime of the development.

This should include the arrangements for adoption by any public authority or statutory undertaker and any other arrangements to secure the operation of the scheme throughout its lifetime.

The Council's technical staff and the relevant authority for land drainage consent should comment on the adequacy of the proposals to discharge surface water to the local watercourse.



If the applicant proposes to offer a new on-site drainage and pumping station for adoption as part of the foul/surface water public sewerage system, this would have to be designed and constructed to the specification of Southern Water Services Ltd. A secure compound would be required, to which access for large vehicles would need to be possible at all times. The compound will be required to be 100 square metres in area, or of some such approved lesser area as would provide an operationally satisfactory layout. In order to protect the amenity of prospective residents, no habitable rooms shall be located within 15 metres to the boundary of the proposed adoptable pumping station, due to the potential odour, vibration and noise generated by all types of pumping stations. The transfer of land ownership will be required at a later stage for adoption.

The applicant should be advised that a wastewater grease trap should be provided on the kitchen waste pipe or drain installed and maintained by the owner or operator of the premises. It should be noted that under the Water Industry Act 1991 it is an offence to “throw, empty, turn or permit to be thrown or emptied or to pass into any drain or sewer connecting with a public sewer any matter likely to injure the sewer or drain or to interfere with the free flow of its contents.

We request that should this planning application receive planning approval, the following informative is attached to the consent: Construction of the development shall not commence until details of the proposed means of foul sewerage and surface water disposal have been submitted to, and approved in writing by, the Local Planning Authority in consultation with Southern Water.

This initial assessment does not prejudice any future assessment or commit to any adoption agreements under Section 104 of the Water Industry Act 1991. Please note that non-compliance with Sewers for Adoption standards will preclude future adoption of the foul and surface water sewerage network on site. The design of drainage should ensure that no groundwater or land drainage is to enter public sewers.

It is possible that a sewer now deemed to be public could be crossing the development site. Therefore, should any sewer be found during construction works, an investigation of the sewer will be required to ascertain its ownership before any further works commence on site.

For further advice, please contact Southern Water, Southern House, Yeoman Road, Worthing, West Sussex, BN13 3NX (Tel: 0330 303 0119).


Website: southernwater.co.uk or by email at: SouthernWaterPlanning@southernwater.co.uk

Yours faithfully,

Growth Planning Team
Business Channels

southernwater.co.uk/developing-building/planning-your-development

SOUTHERN WATER

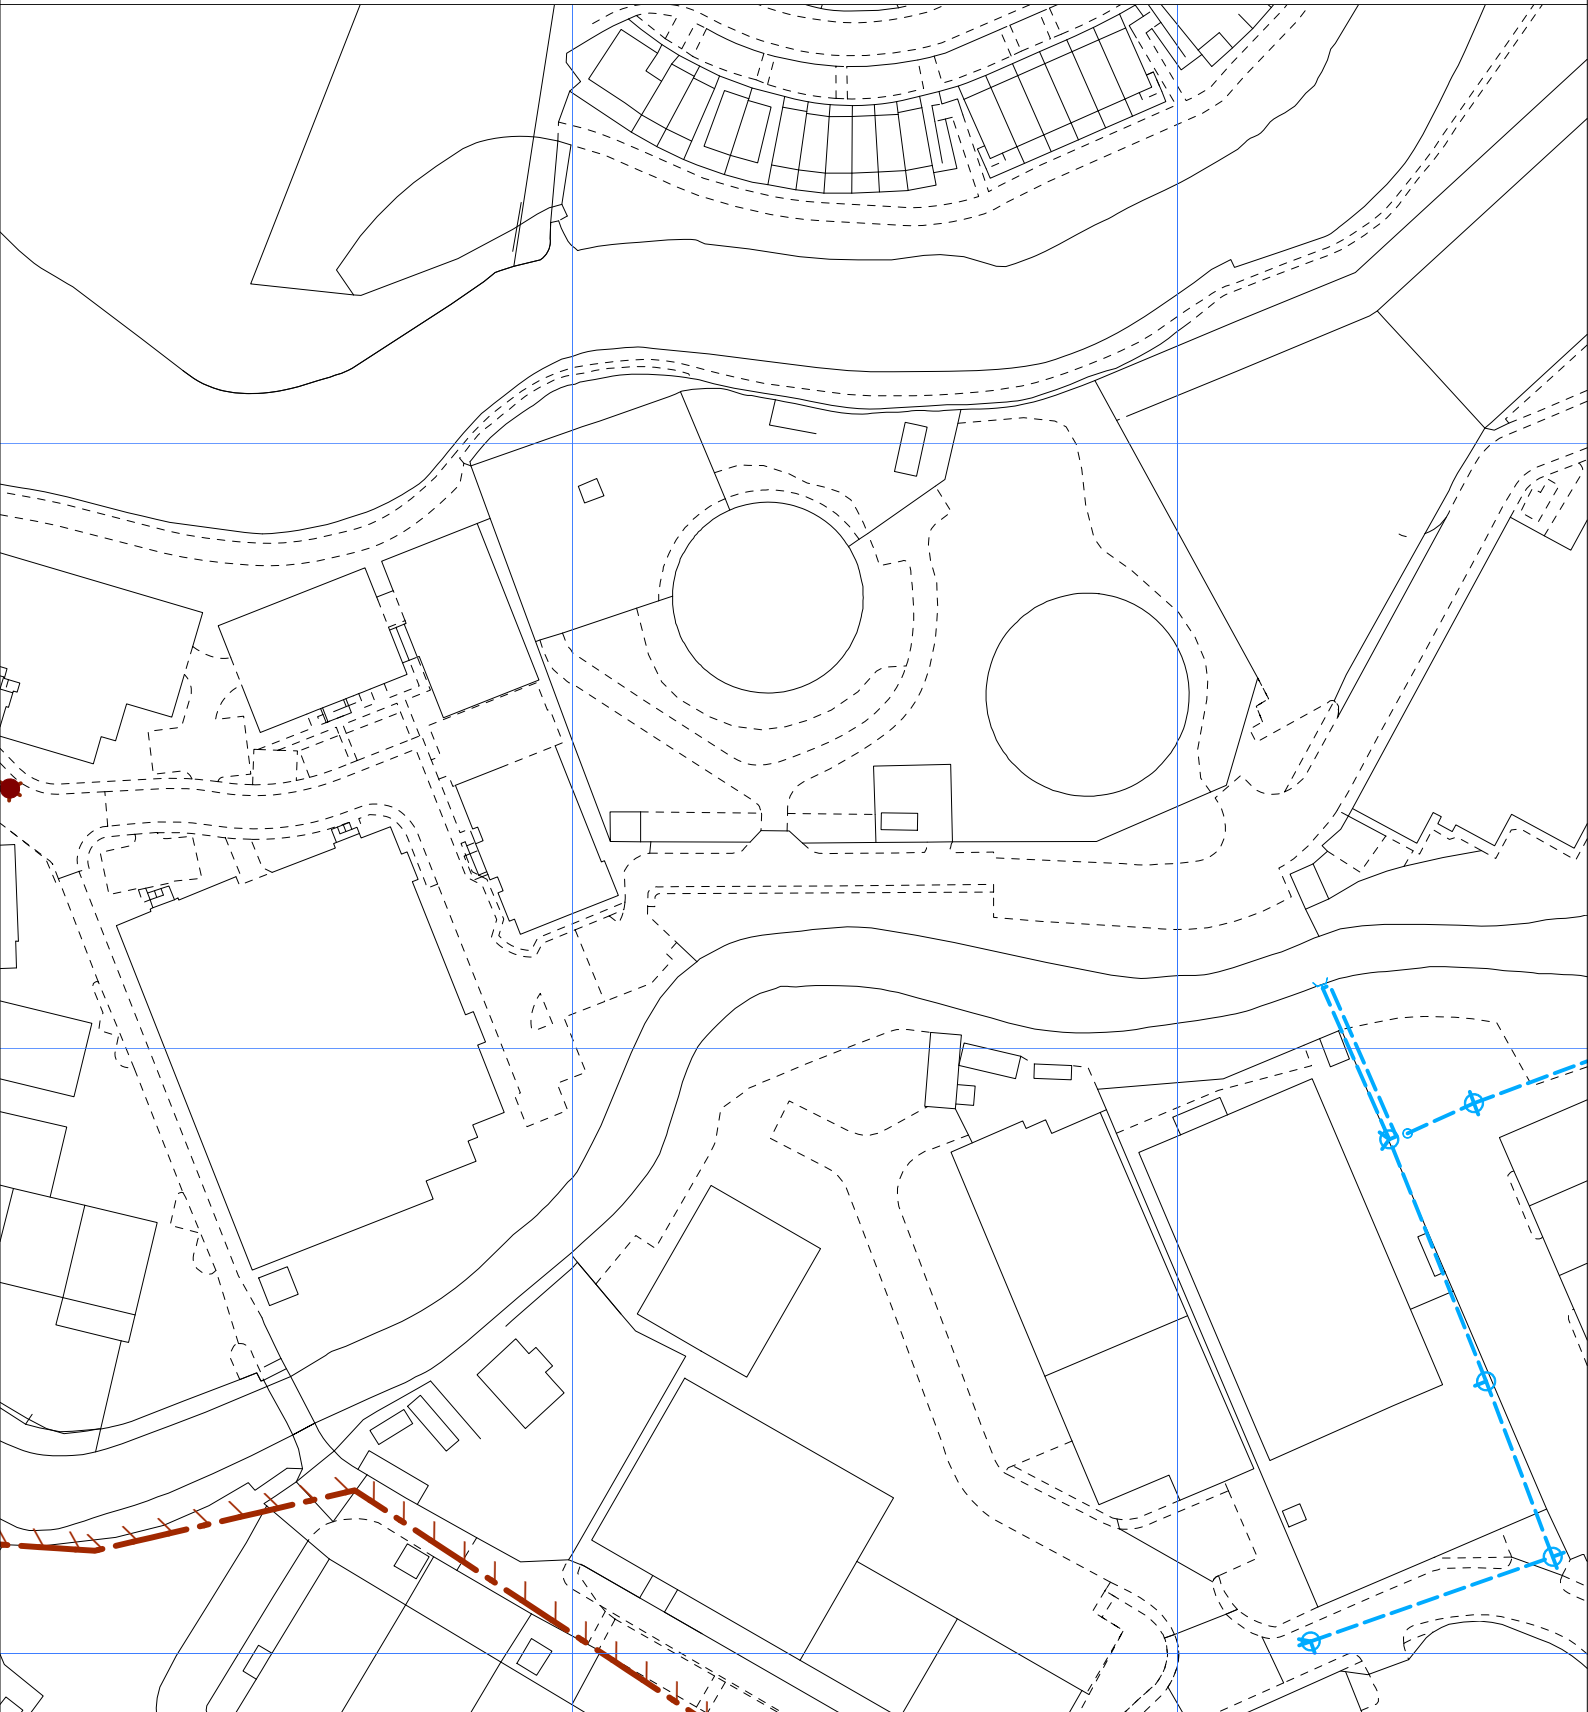

The positions of pipes shown on this plan are believed to be correct, but Southern Water Services Ltd accept no responsibility in the event of inaccuracy. The actual positions should be determined on site.

Based upon Ordnance Survey Digital Data with the permission of the controller of H.M.S.O. Crown Copyright Reserved Licence No. WU 298530

O.S. REF: TQ5946SE

Scale: 1:1250

Screen Print

WARNING: BAC pipes are constructed of Bonded Asbestos Cement

WARNING: Unknown (UNK) materials may include Bonded Asbestos Cement



Printed By: kishoku

Date: 28-9-2021

Southern Water MapGuide Browser

Requested By:

