

**ADMINISTRATIVE  
& PROPERTY  
SERVICES**

Drawing Title

# SITE 59588

Upper Castle Fields Car Park  
Tonbridge

### REVISIONS

Rev	Date	Description


Date NOV2021

Scale 1:1250@A4

Drawing No.

**SITE-59588**

Rev

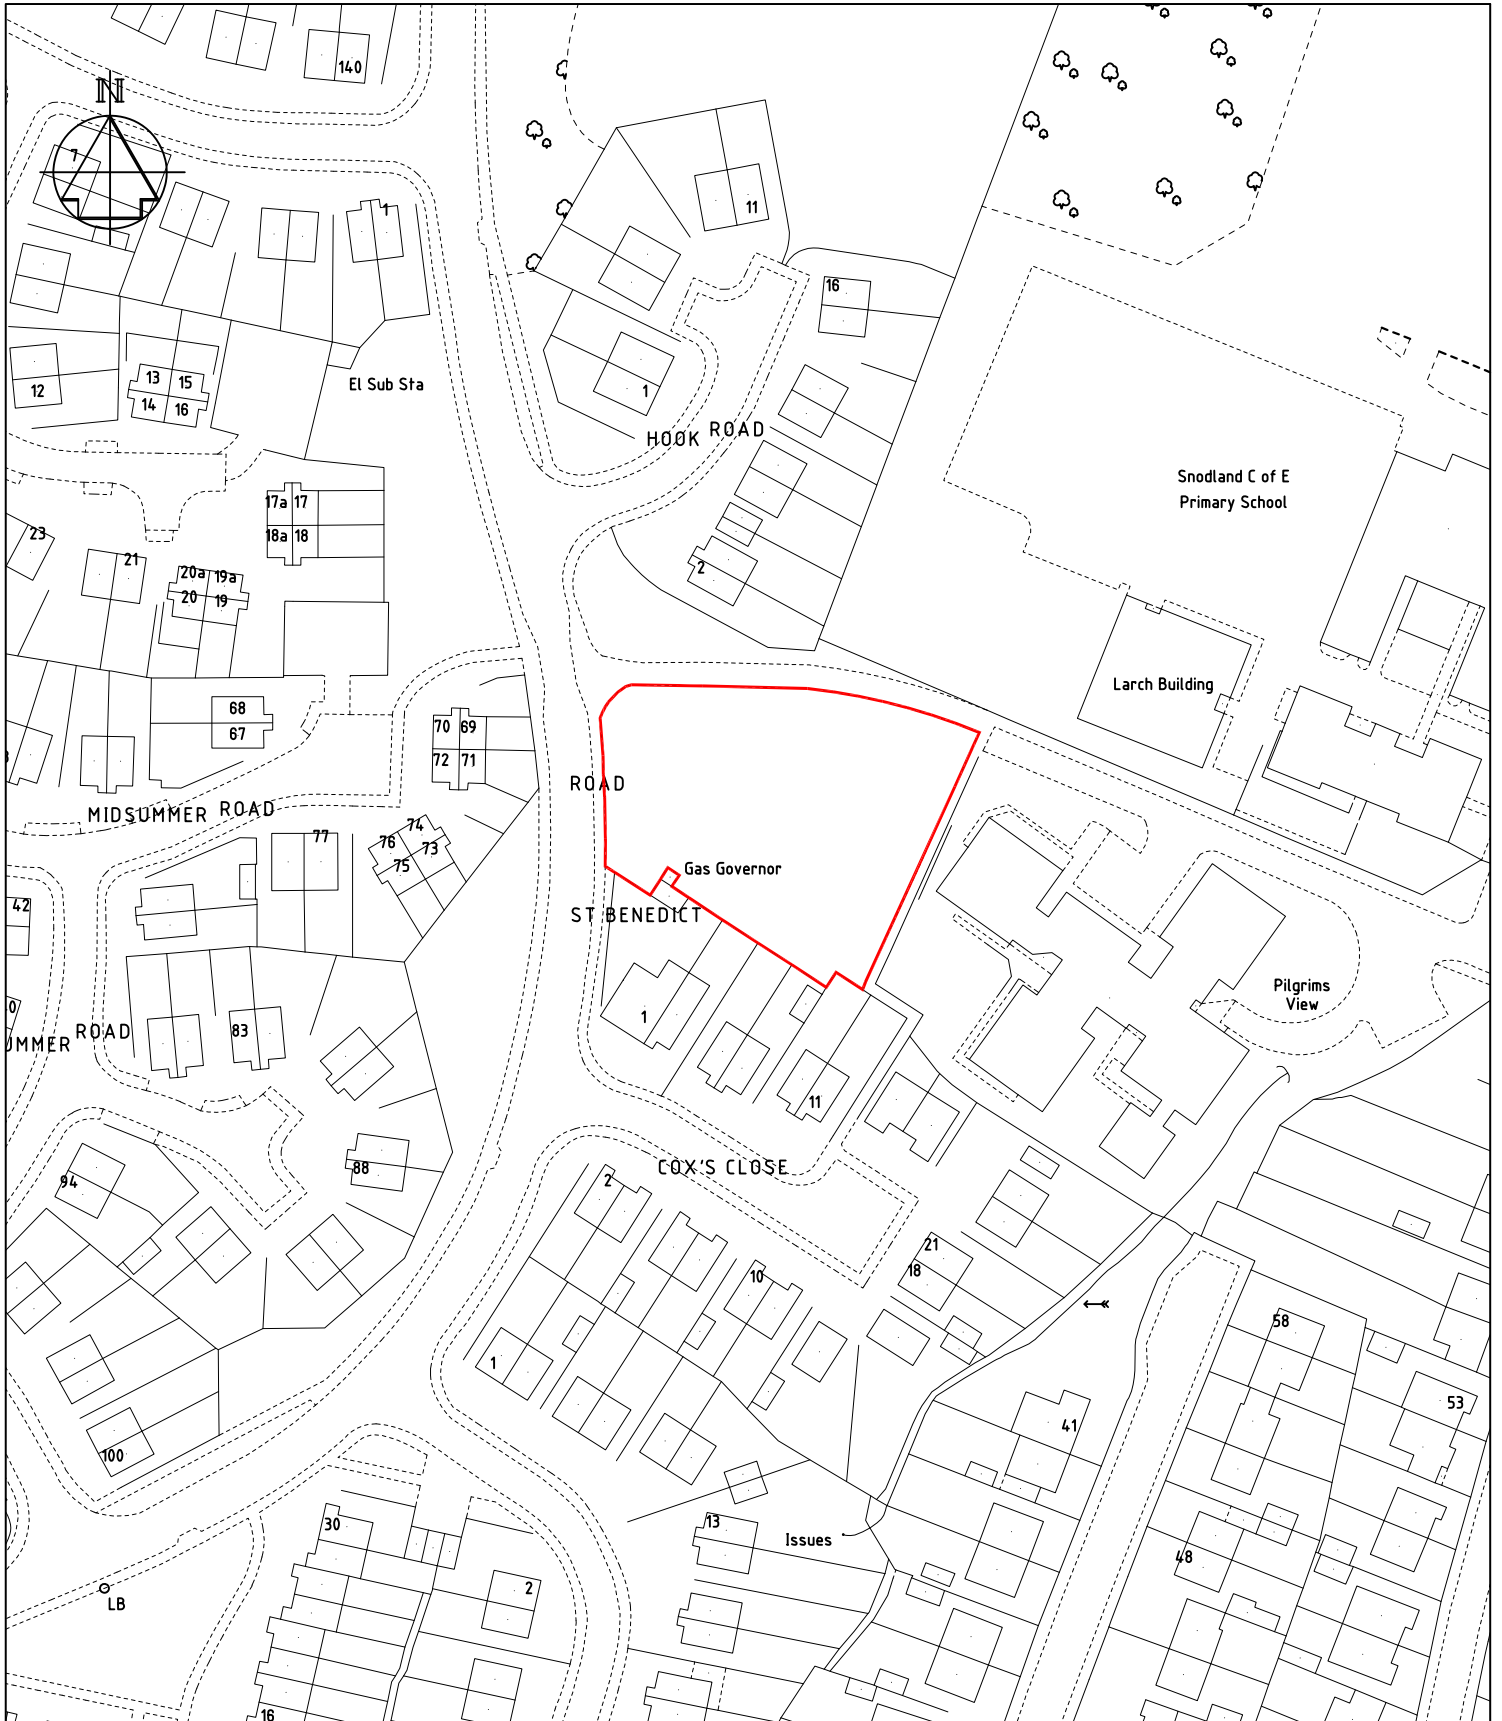

**ADMINISTRATIVE  
& PROPERTY  
SERVICES**

Drawing Title

# SITE 59507

Land at St Benedict Road 1  
Snodland

**REVISIONS**


Rev	Date	Description

Date FEB2023

Scale 1:1250@A4

Drawing No. <b>SITE-59507</b>	Rev
----------------------------------	-----

For reference purposes only. No further copies may be made. © Crown copyright and database rights 2023 Ordnance Survey 100023300

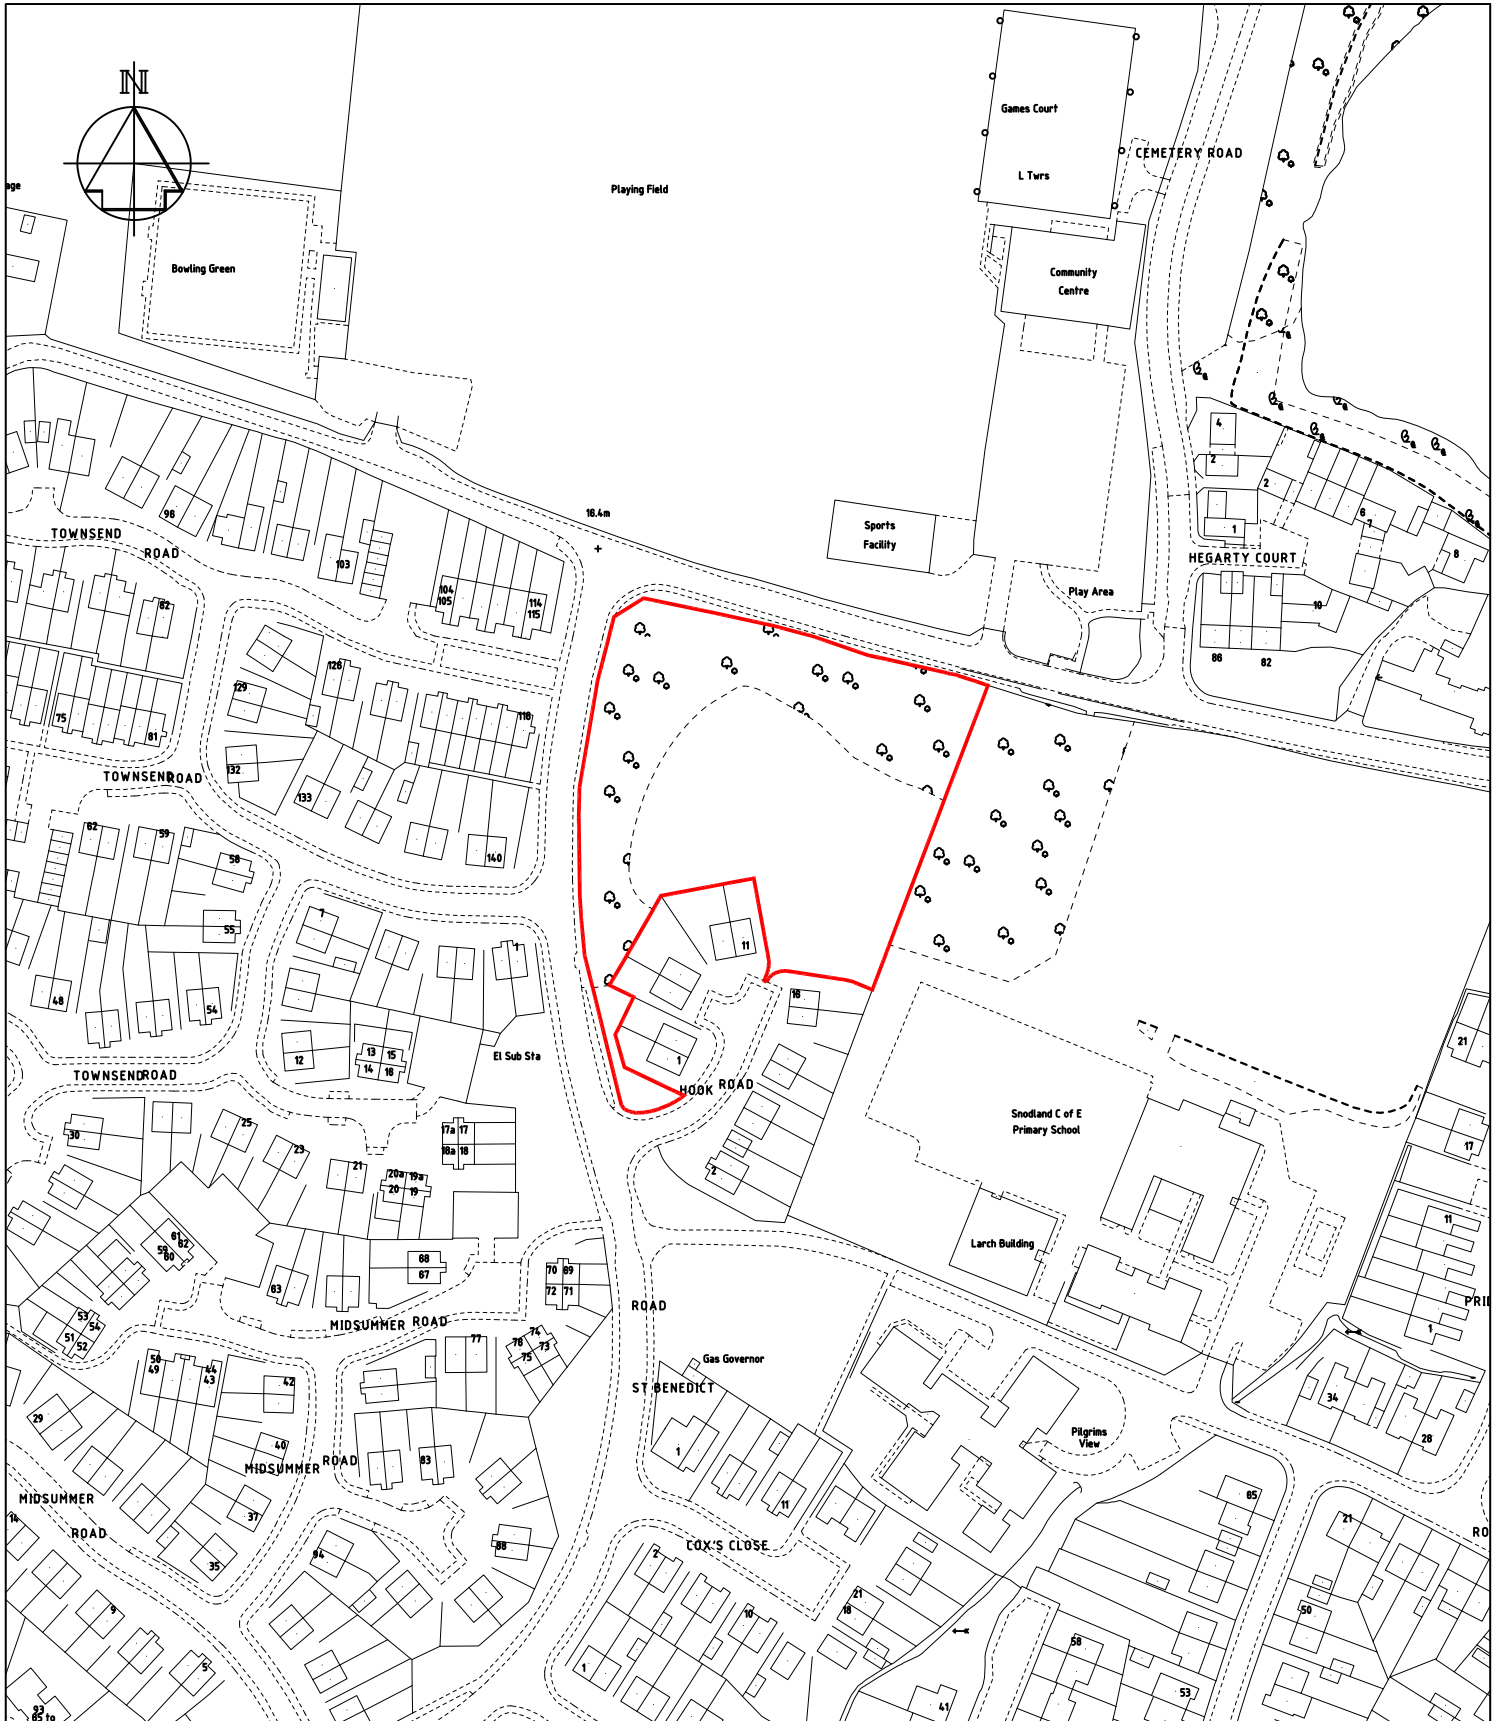

**ADMINISTRATIVE  
& PROPERTY  
SERVICES**

Drawing Title

# SITE 59509

Land at St Benedict Road 2  
Snodland

### REVISIONS


Rev	Date	Description

Date FEB2023

Scale 1:2000@A4

Drawing No.	Rev
<b>SITE-59509</b>	

For reference purposes only. No further copies may be made. © Crown copyright and database rights 2023 Ordnance Survey 100023300

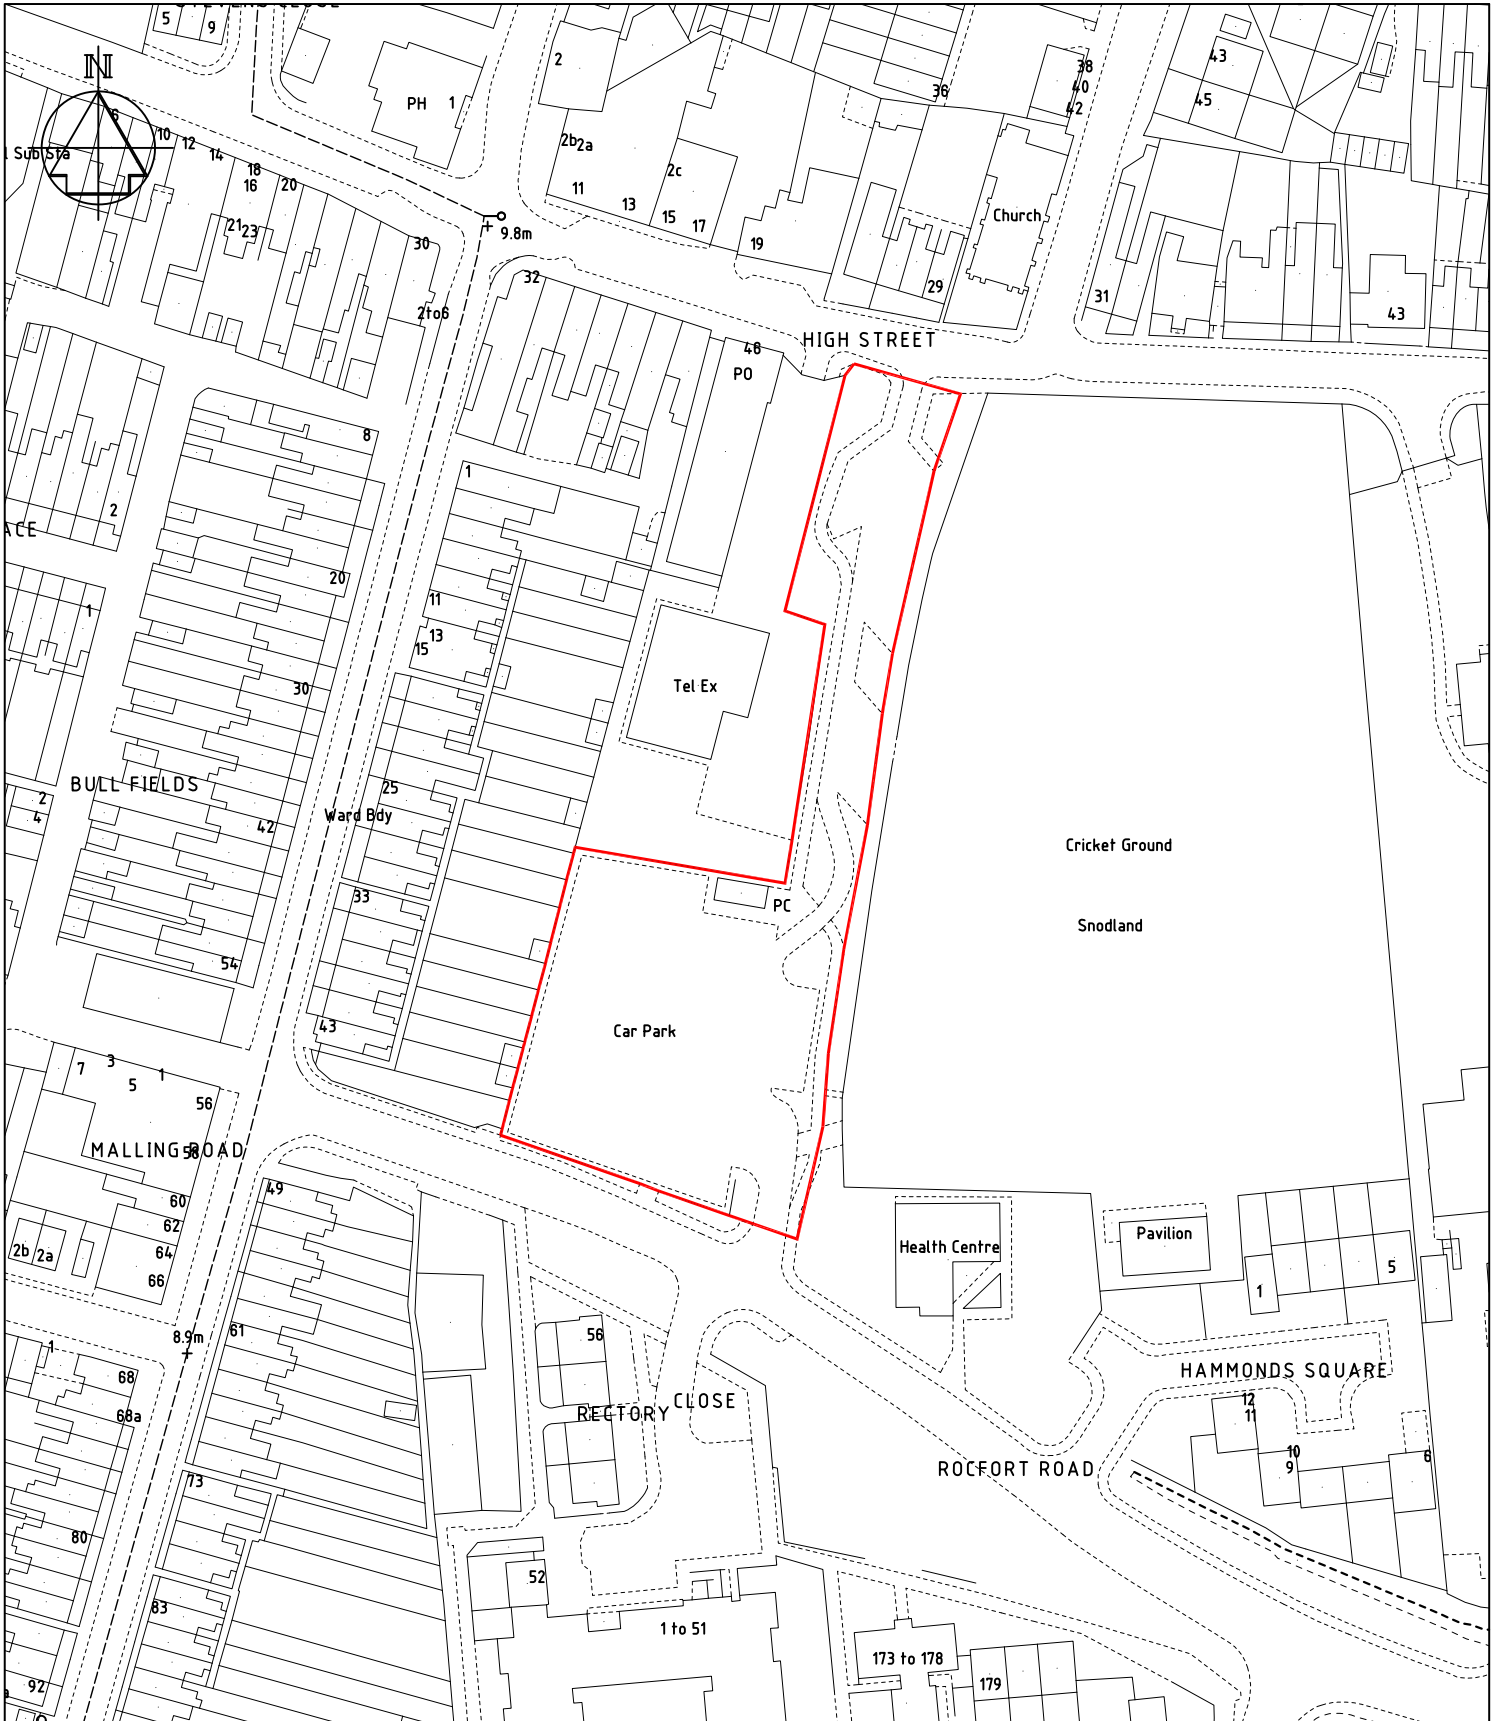

**ADMINISTRATIVE  
& PROPERTY  
SERVICES**

Drawing Title

# SITE 59505

## Snodland Car Park

### REVISIONS


Rev	Date	Description

Date FEB2023

Scale 1:1250@A4

Drawing No.	Rev
<b>SITE-59505</b>	

For reference purposes only. No further copies may be made. © Crown copyright and database rights 2023 Ordnance Survey 100023300

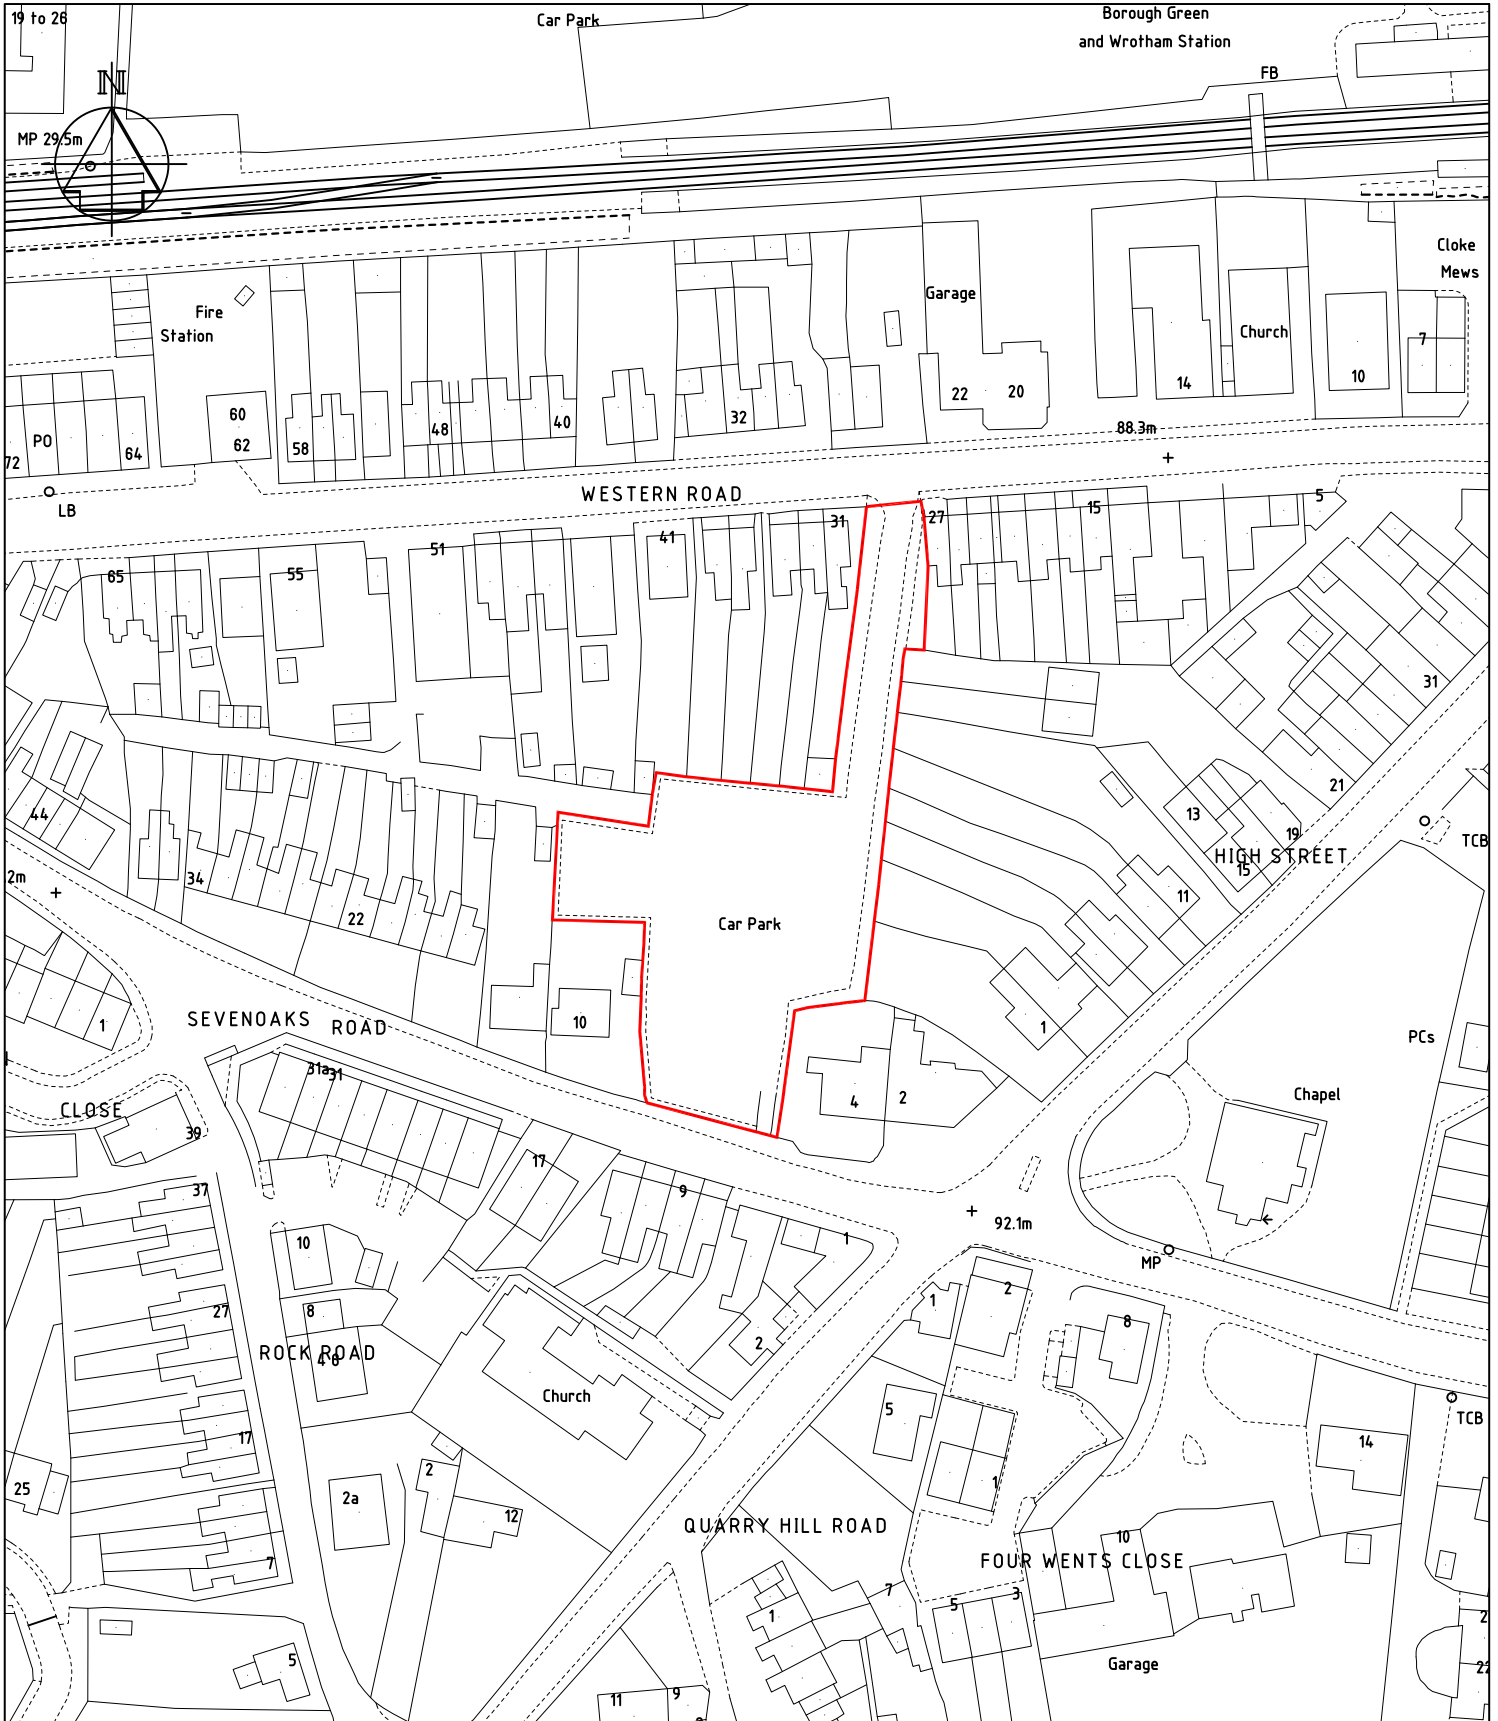

**ADMINISTRATIVE  
& PROPERTY  
SERVICES**

Drawing Title

# SITE 59492

## Borough Green Car Park

### REVISIONS


Rev	Date	Description

Date FEB2023

Scale 1:1250@A4

Drawing No.	Rev
<b>SITE-59492</b>	

For reference purposes only. No further copies may be made. © Crown copyright and database rights 2023 Ordnance Survey 100023300

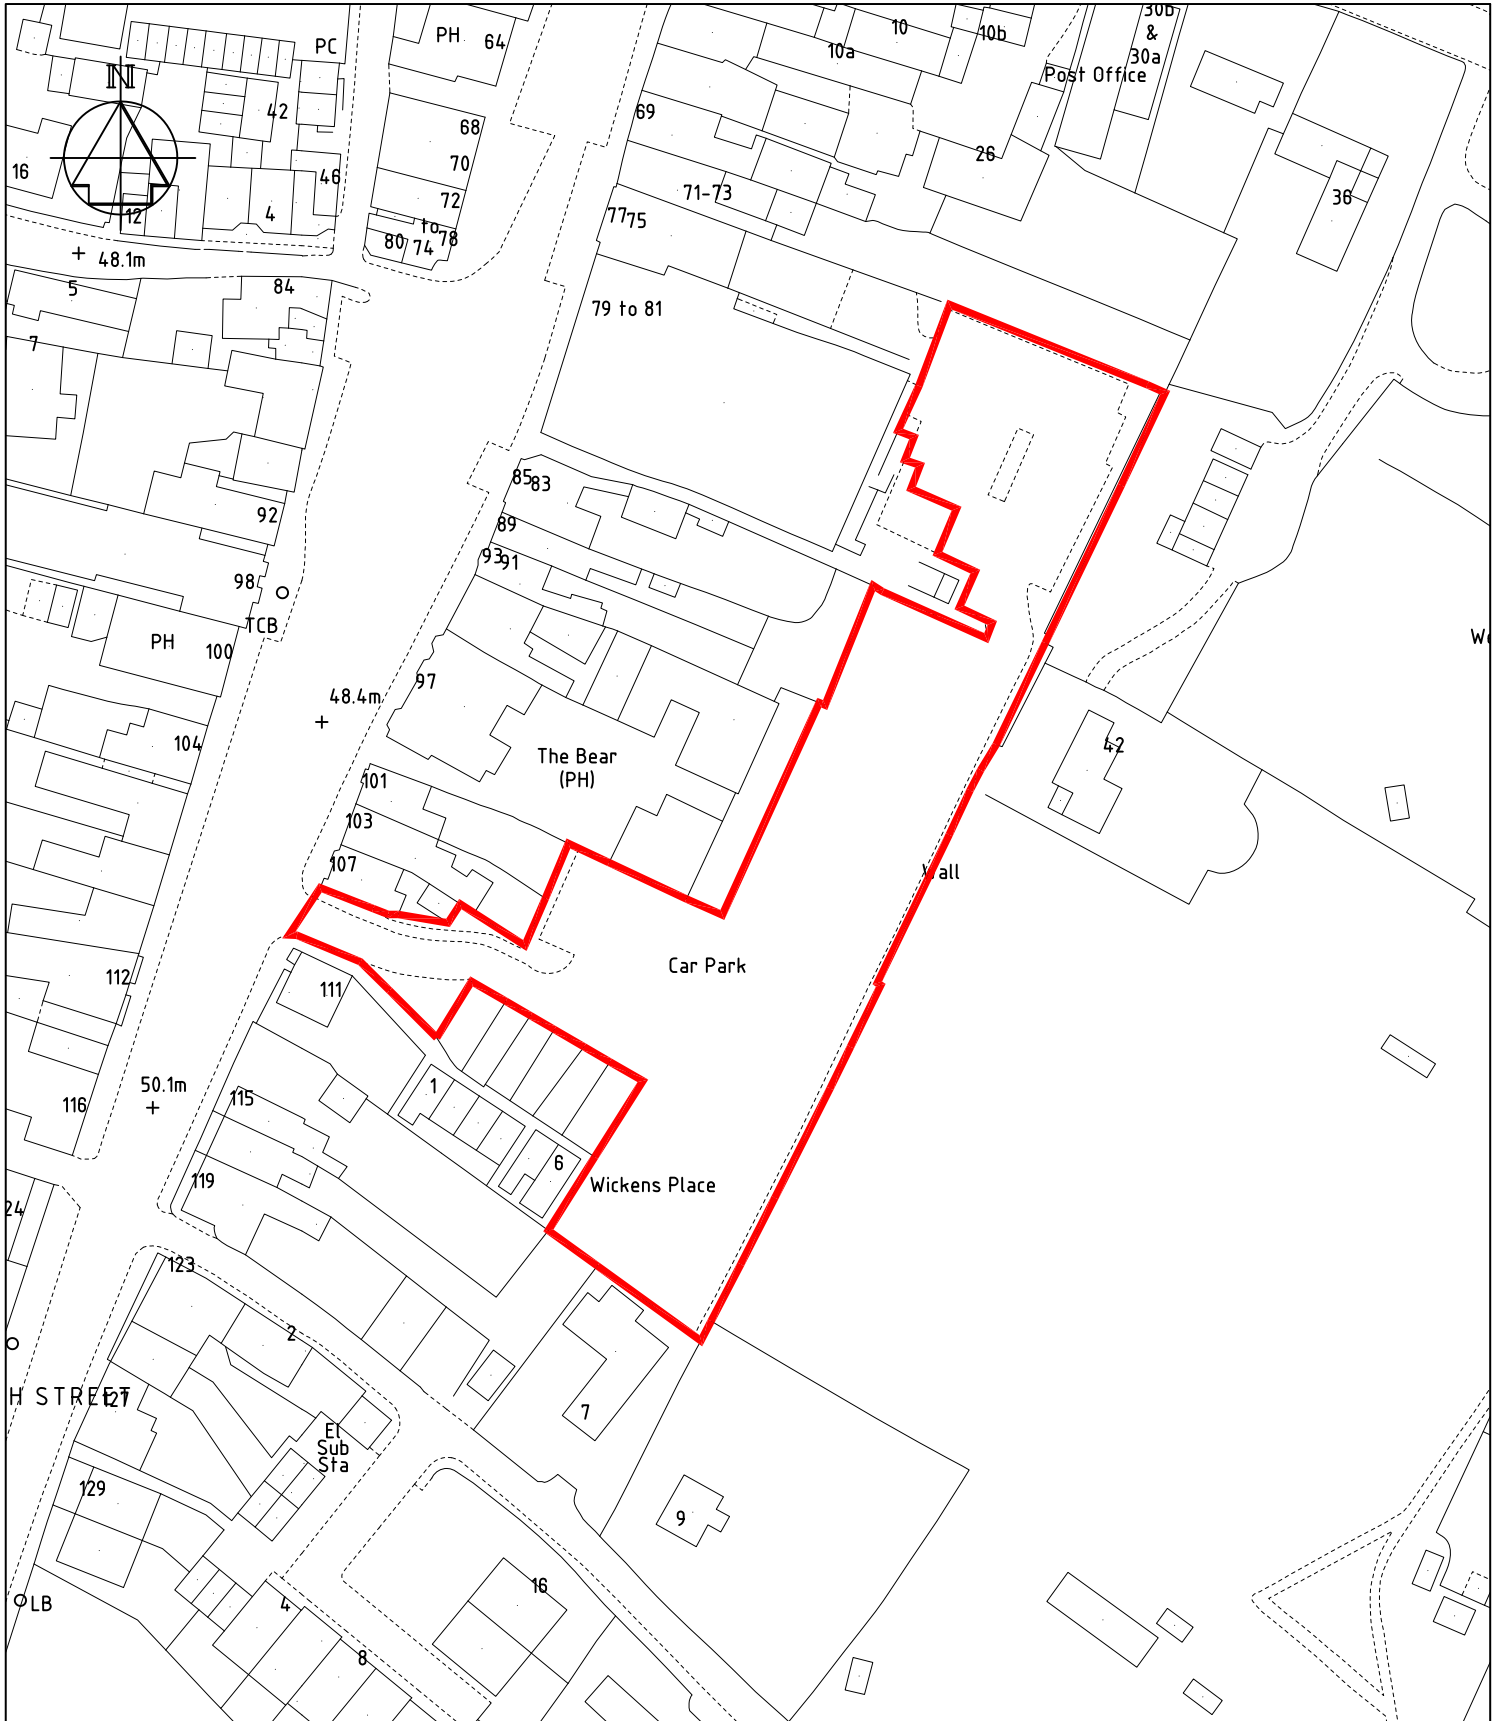

**PROPERTY SERVICES**

Drawing Title

# SITE 59488

Car Park  
High Street  
West Malling


### REVISIONS

Rev	Date	Description

Date FEB2023

Scale 1:1250@A4

Drawing No. <b>SITE-59488</b>	Rev
----------------------------------	-----

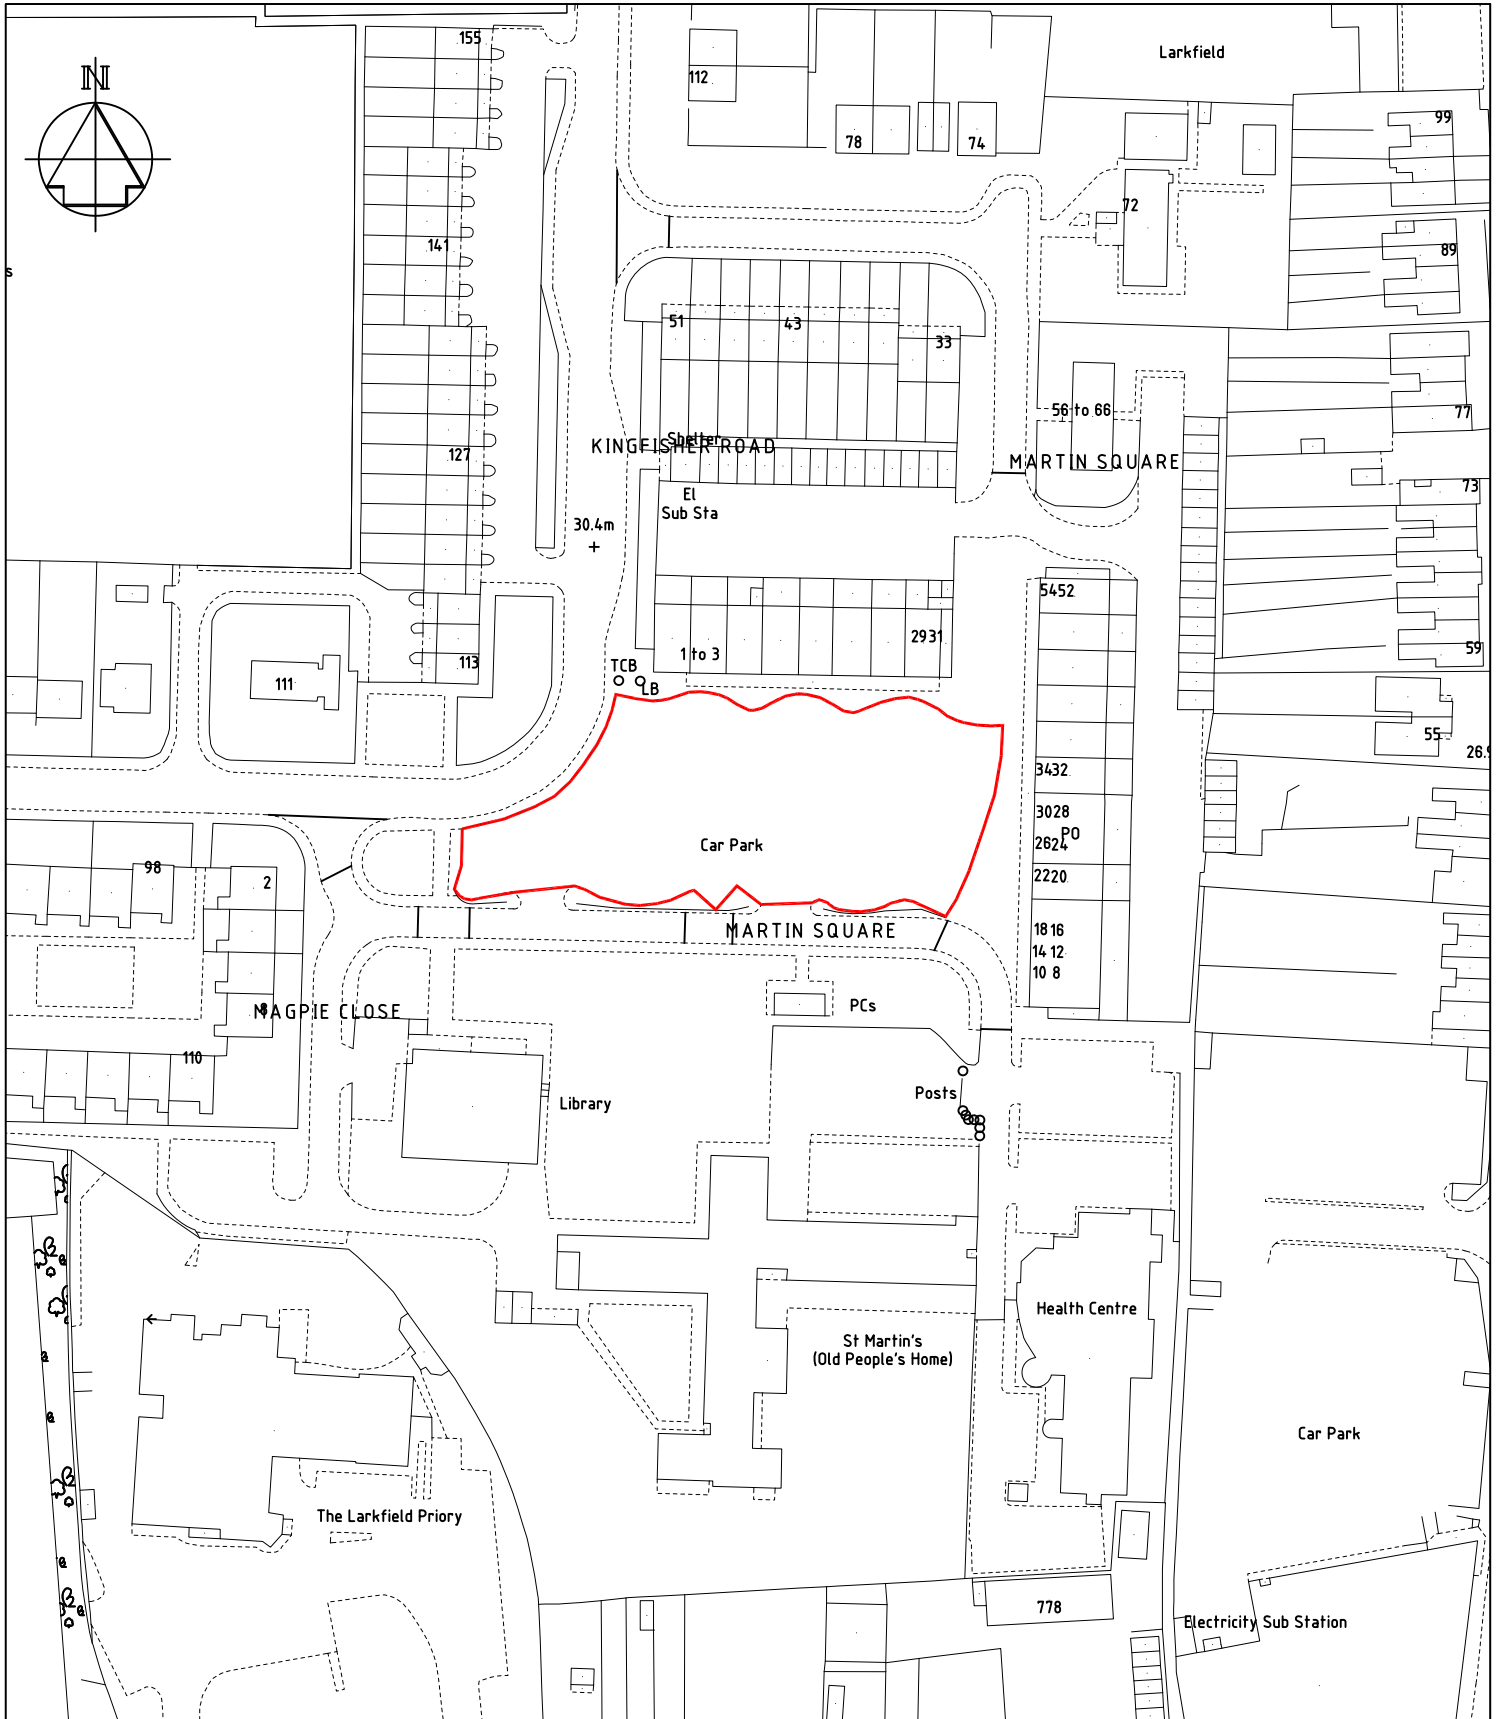

**ADMINISTRATIVE  
& PROPERTY  
SERVICES**

Drawing Title

# SITE 59457

## Martin Square Car Park Larkfield


### REVISIONS

Rev	Date	Description

Date FEB2023

Scale 1:1250@A4

Drawing No.	Rev
<b>SITE-59457</b>	

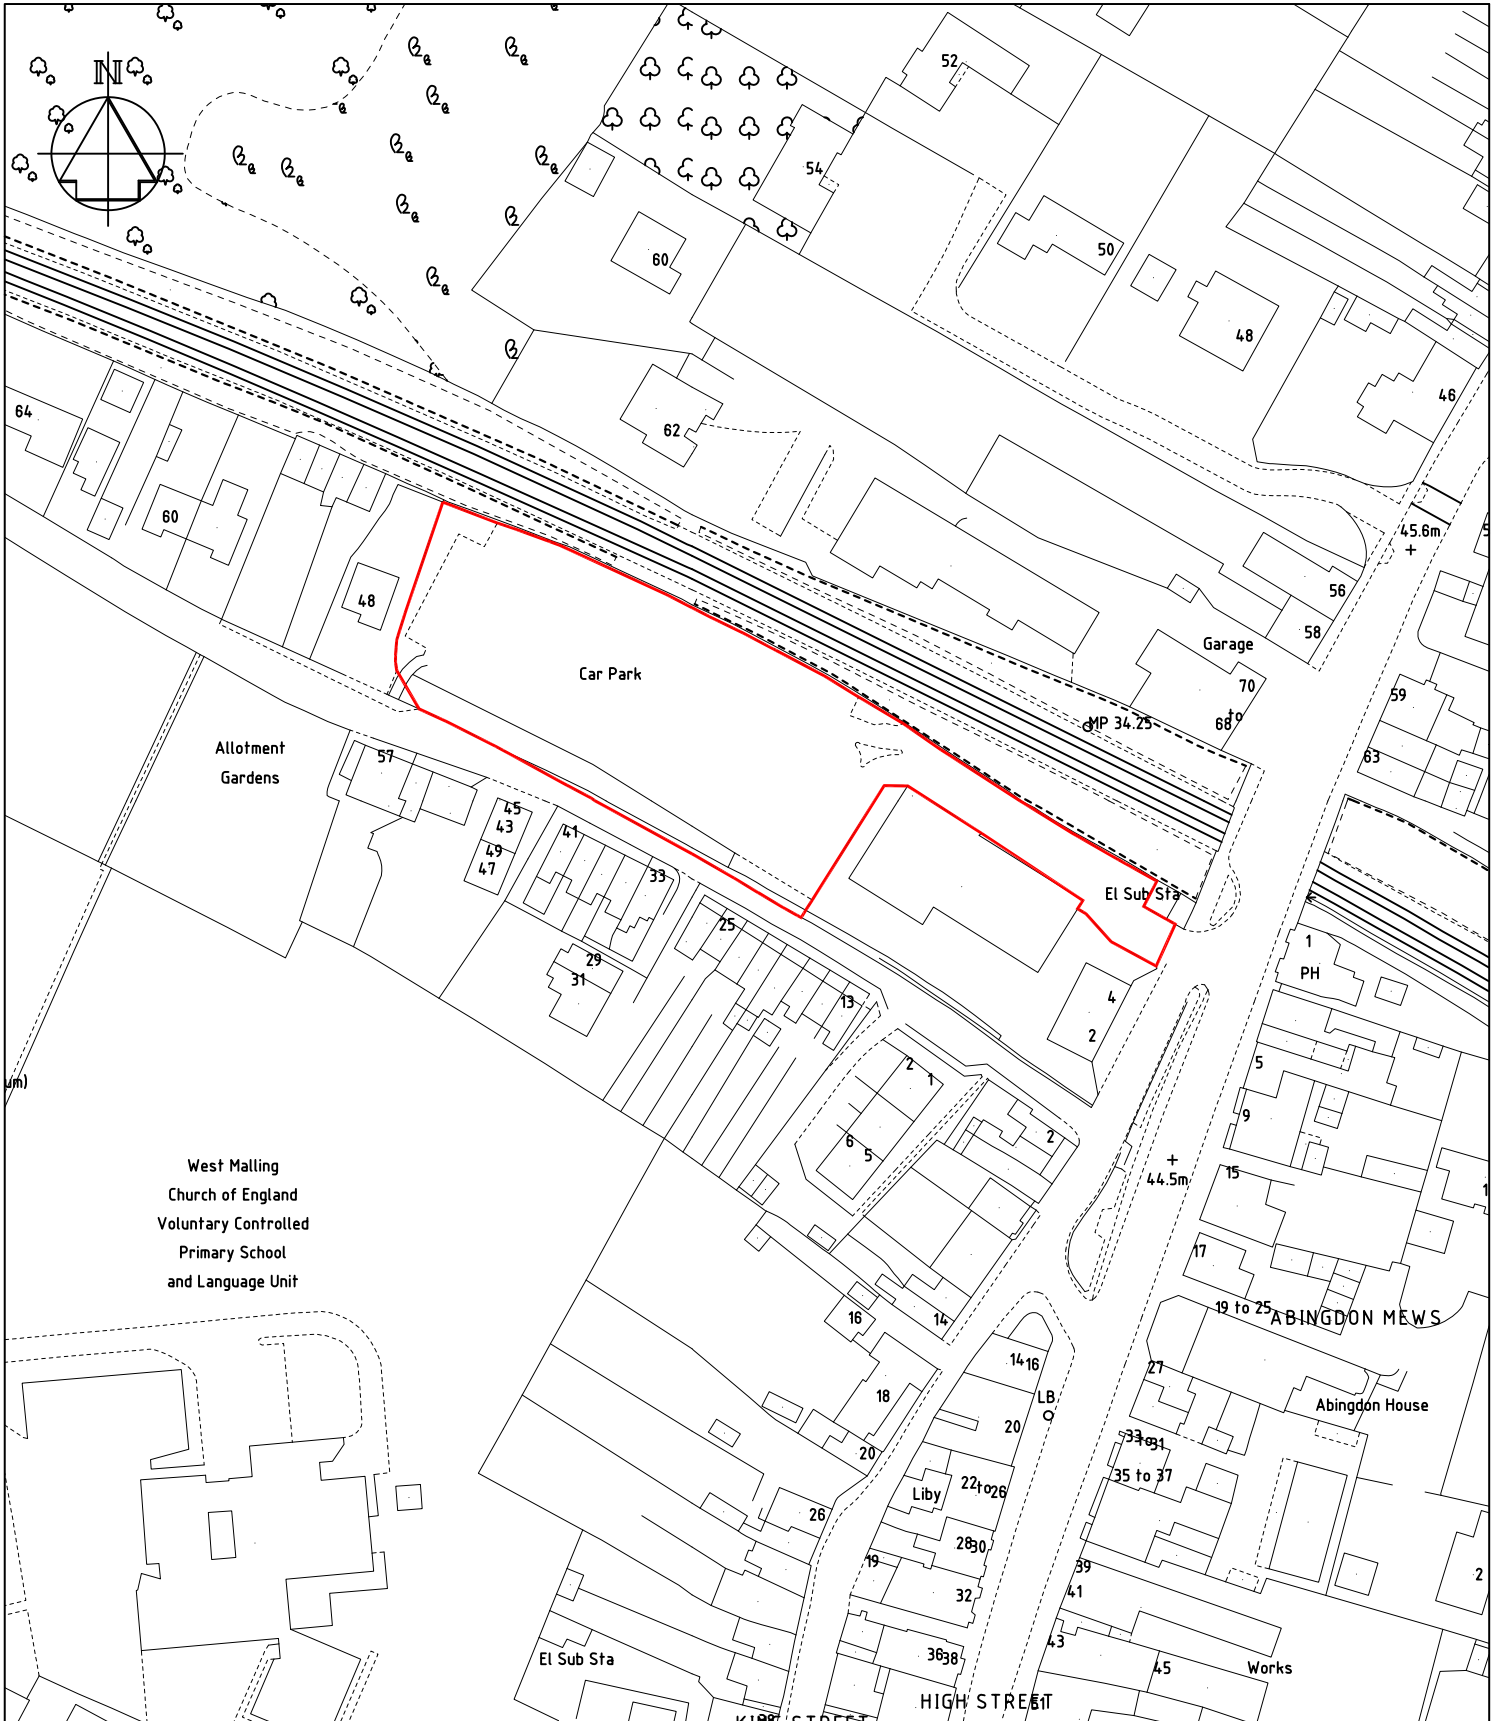

**ADMINISTRATIVE  
& PROPERTY  
SERVICES**

Drawing Title

# SITE 59447

## Ryarsh Lane Car Park West Malling

### REVISIONS

Rev	Date	Description

Date FEB2023


Scale 1:1250@A4

Drawing No.

**SITE-59447**

Rev



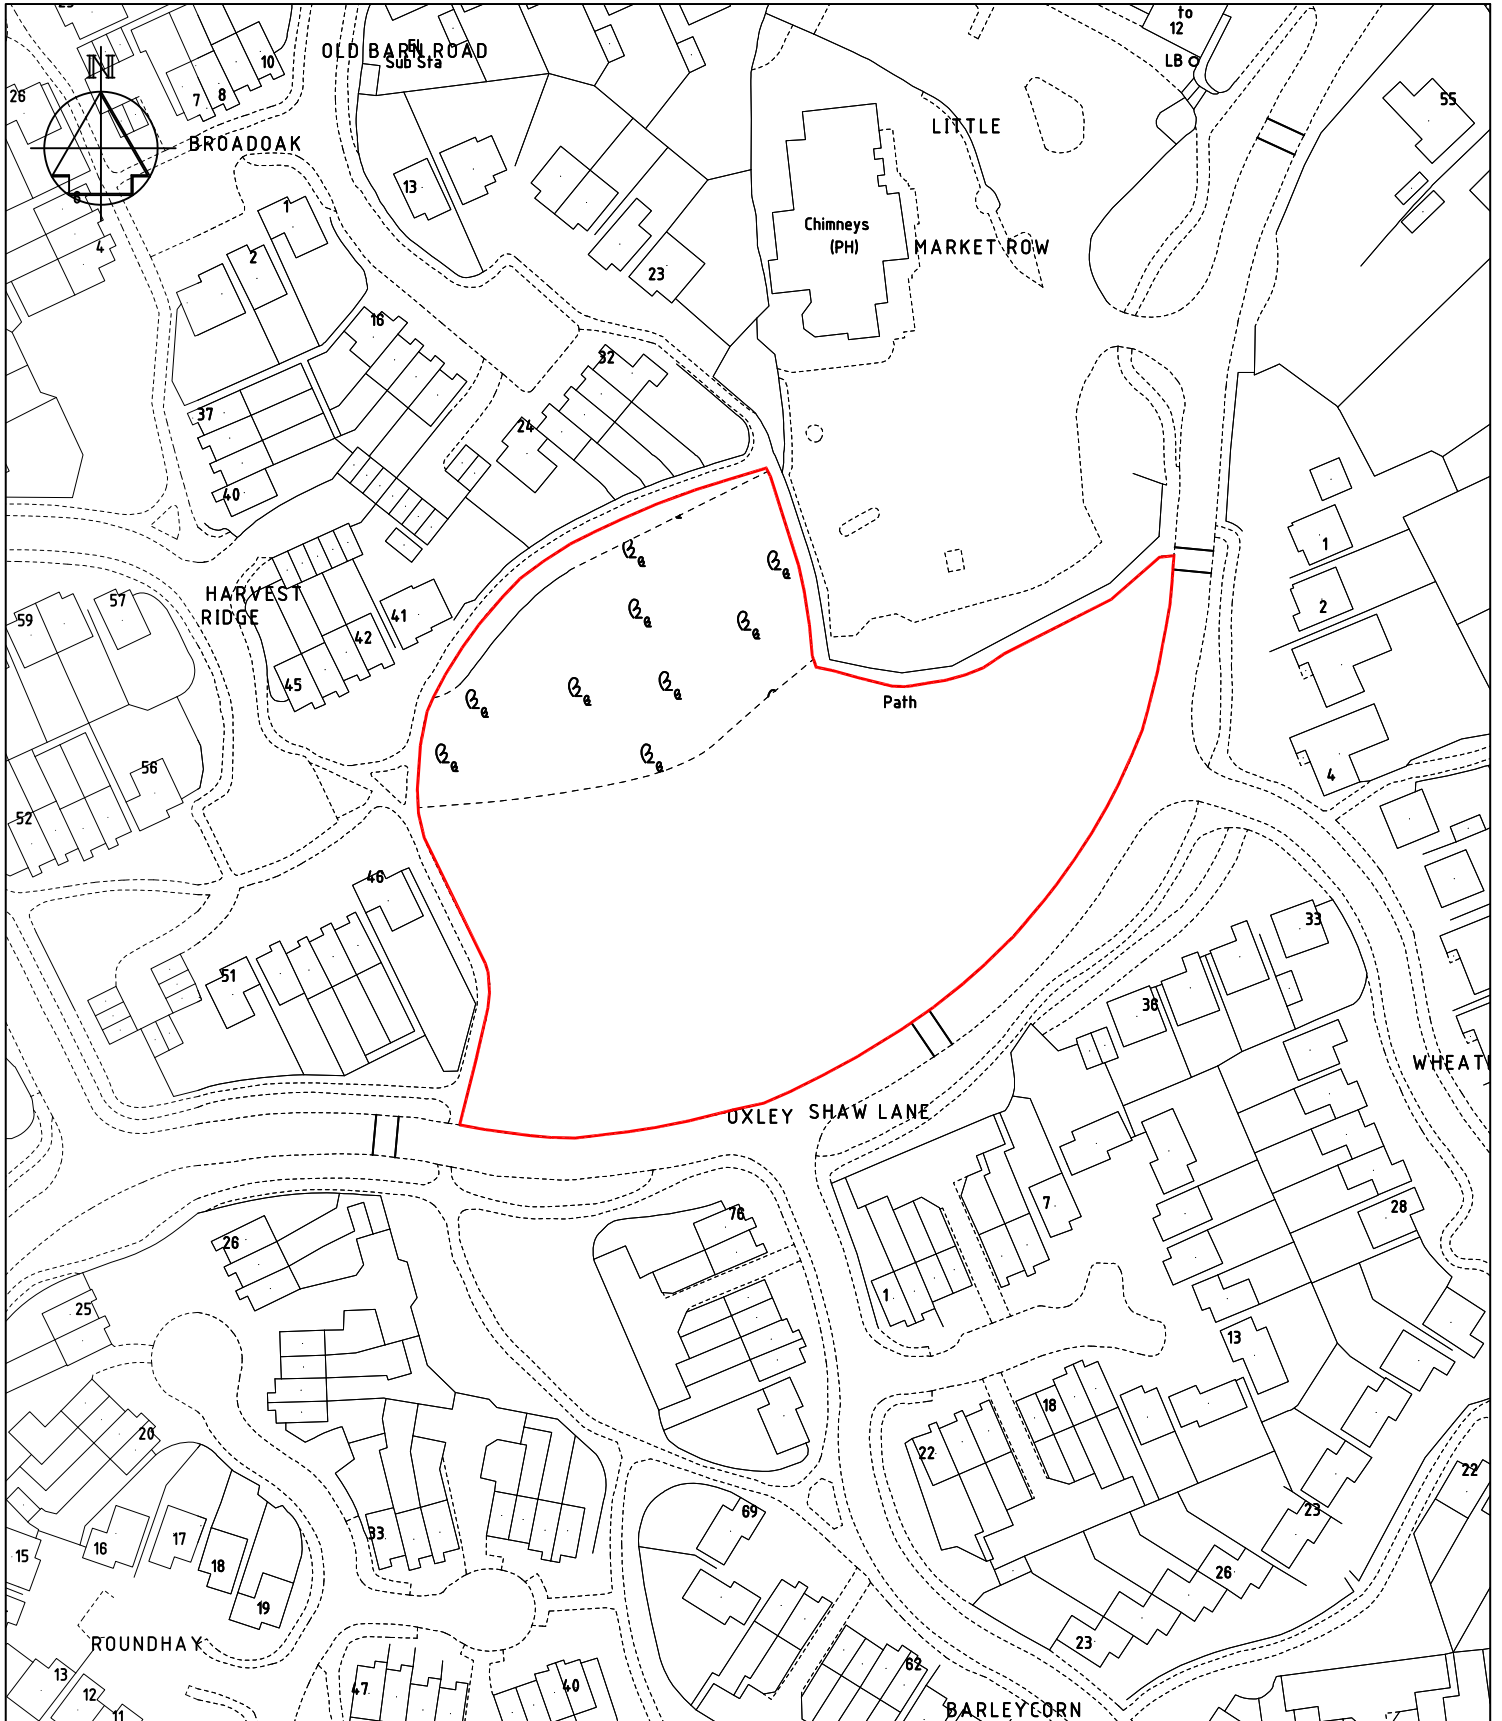

**ADMINISTRATIVE  
& PROPERTY  
SERVICES**

Drawing Title

# SITE 59445

Land at Oxley Shaw Lane  
Leybourne

### REVISIONS

Rev	Date	Description


Date FEB2023

Scale 1:1250@A4

Drawing No. <b>SITE-59445</b>	Rev
----------------------------------	-----

For reference purposes only. No further copies may be made. © Crown copyright and database rights 2023 Ordnance Survey 100023300



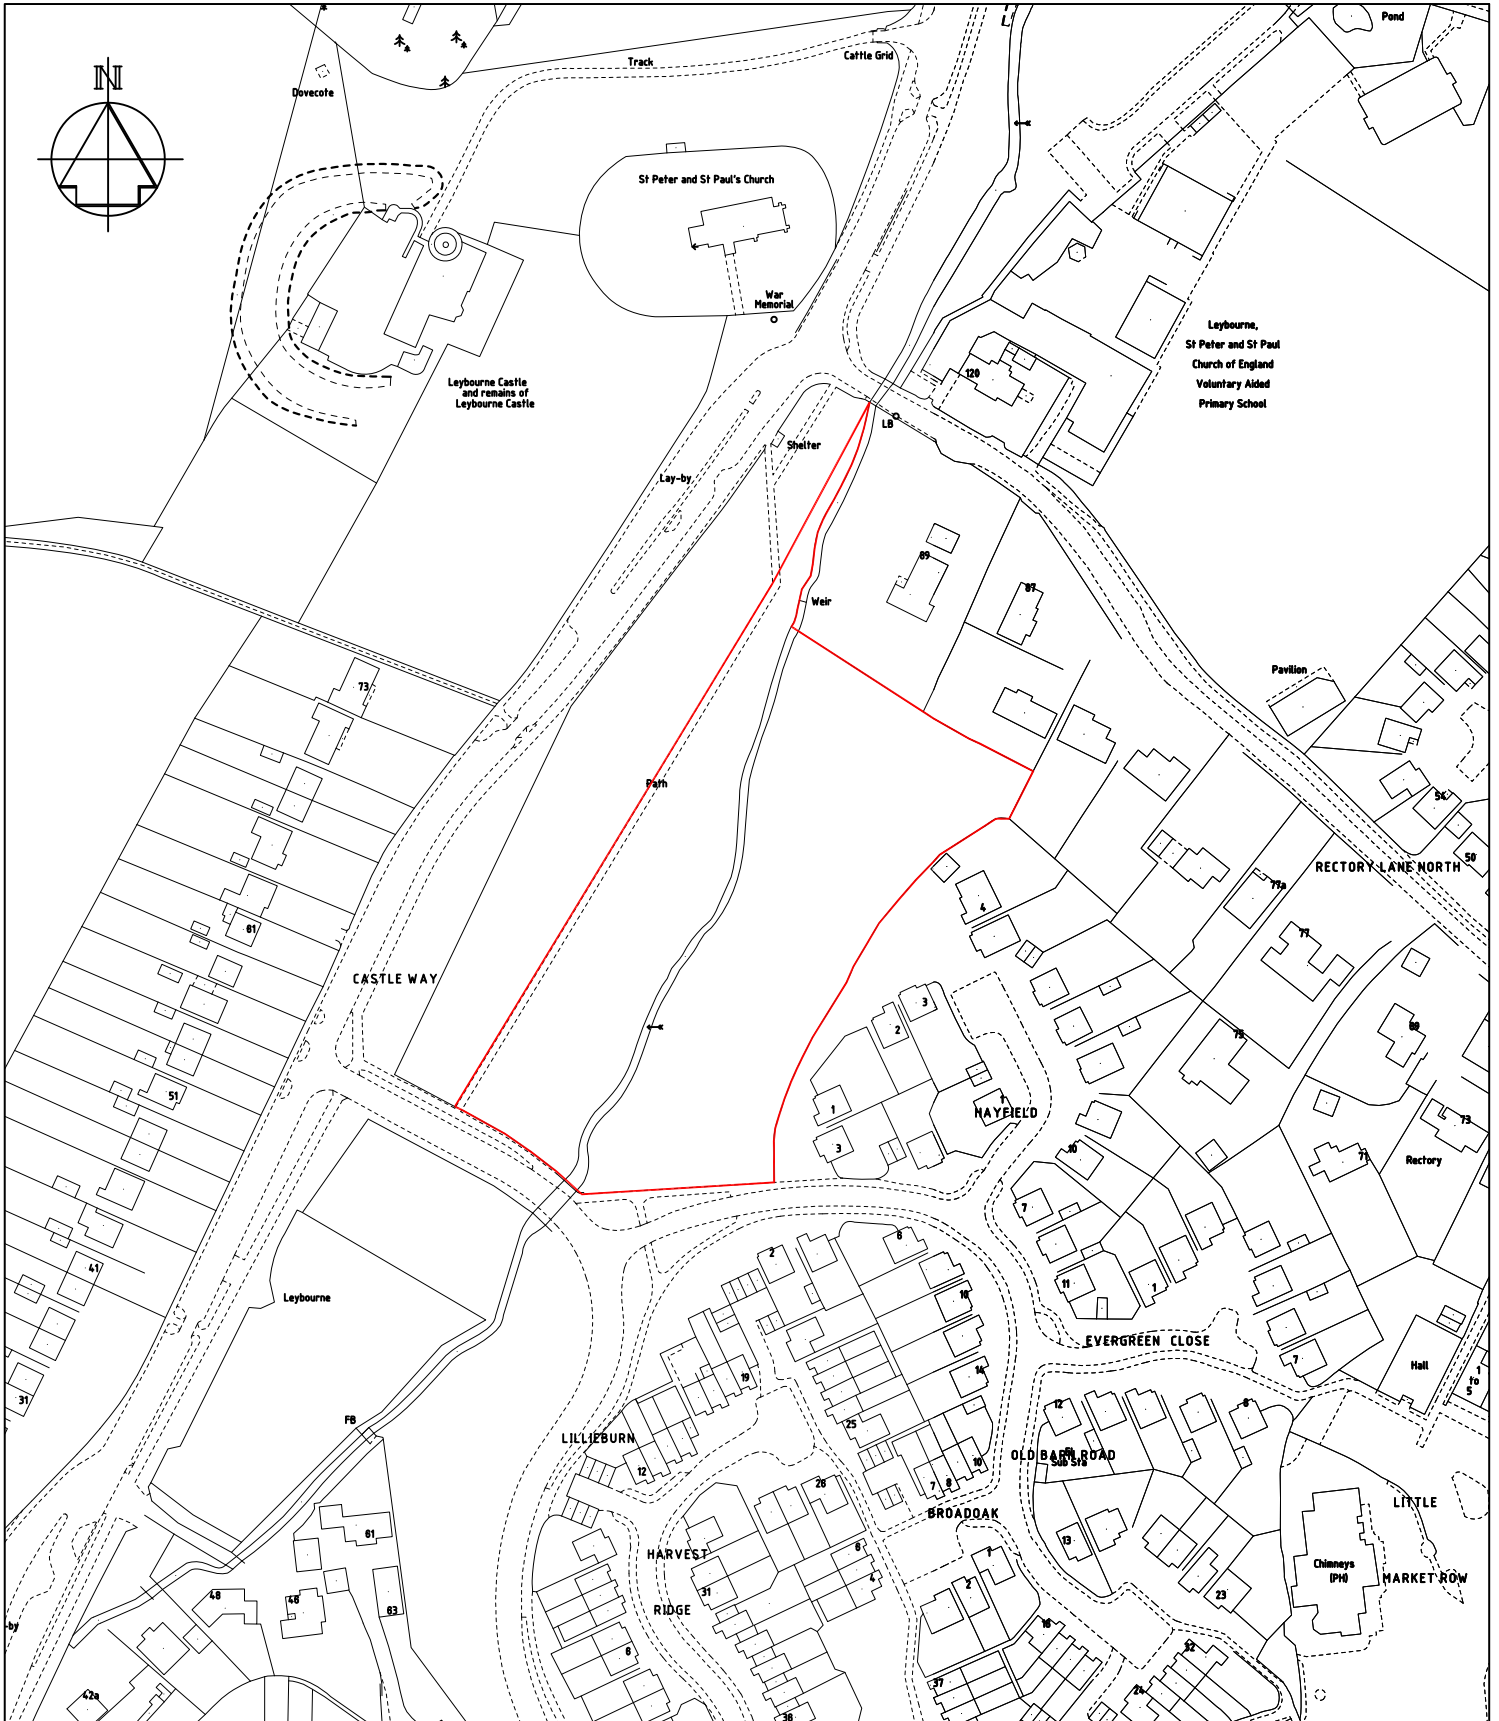

**ADMINISTRATIVE  
& PROPERTY  
SERVICES**

Drawing Title

# SITE 59441

## Land at Castle Way Leybourne

### REVISIONS

Rev	Date	Description

Date FEB2023

Scale 1:2000@A4

Drawing No. <b>SITE-59441</b>	Rev
----------------------------------	-----

For reference purposes only. No further copies may be made. © Crown copyright and database rights 2023 Ordnance Survey 100023300

