

- ### Key
- Existing "No waiting at any time" (Double yellow lines)
 - Proposed "No waiting at any time" (Double yellow lines)
 - Existing bus stop clearway
 - - - Proposed bus stop clearway
 - Pedestrian crossing controlled zone (white zig-zags)
 - Proposed "No waiting, Mon-Sat, 8am-6pm" (Single yellow line)
 - Proposed "Limited Waiting, Mon-Sat, 8am-6pm, 2 hrs, no return 2 hours" (short stay parking bays)
 - Proposed "Limited Waiting, Mon-Sat, 8am-6pm, 2 hrs, no return 2 hours in marked parking bays" parking zone
 - Existing "Access protection marking" (white line in front of driveway)



Technical Services
 Gibson Building
 Gibson Drive
 Kings Hill
 West Malling
 Kent ME19 4LZ
 Tel: 01732 844522

Project Title
Hadlow Parking Review
A26 Tonbridge Road

Drawing Title
Informal Consultation
Draft Proposals


Drawn ACB	Checked AE	Date Jan 2023
--------------	---------------	------------------

Scale 1 : 1250 @ A4

Drawing No. DD/587/02	Rev -
---------------------------------	----------

Key

- Existing "No waiting at any time" (Double yellow lines)
- Proposed "No waiting at any time" (Double yellow lines)
- Existing bus stop clearway
- - - Proposed bus stop clearway
- Pedestrian crossing controlled zone (white zig-zags)
- Proposed "No waiting, Mon-Sat, 8am-6pm" (Single yellow line)
- Proposed "Limited Waiting, Mon-Sat, 8am-6pm, 2 hrs, no return 2 hours" (short stay parking bays)
- Proposed "Limited Waiting, Mon-Sat, 8am-6pm, 2 hrs, no return 2 hours in marked parking bays" parking zone
- Existing "Access protection marking" (white line in front of driveway)

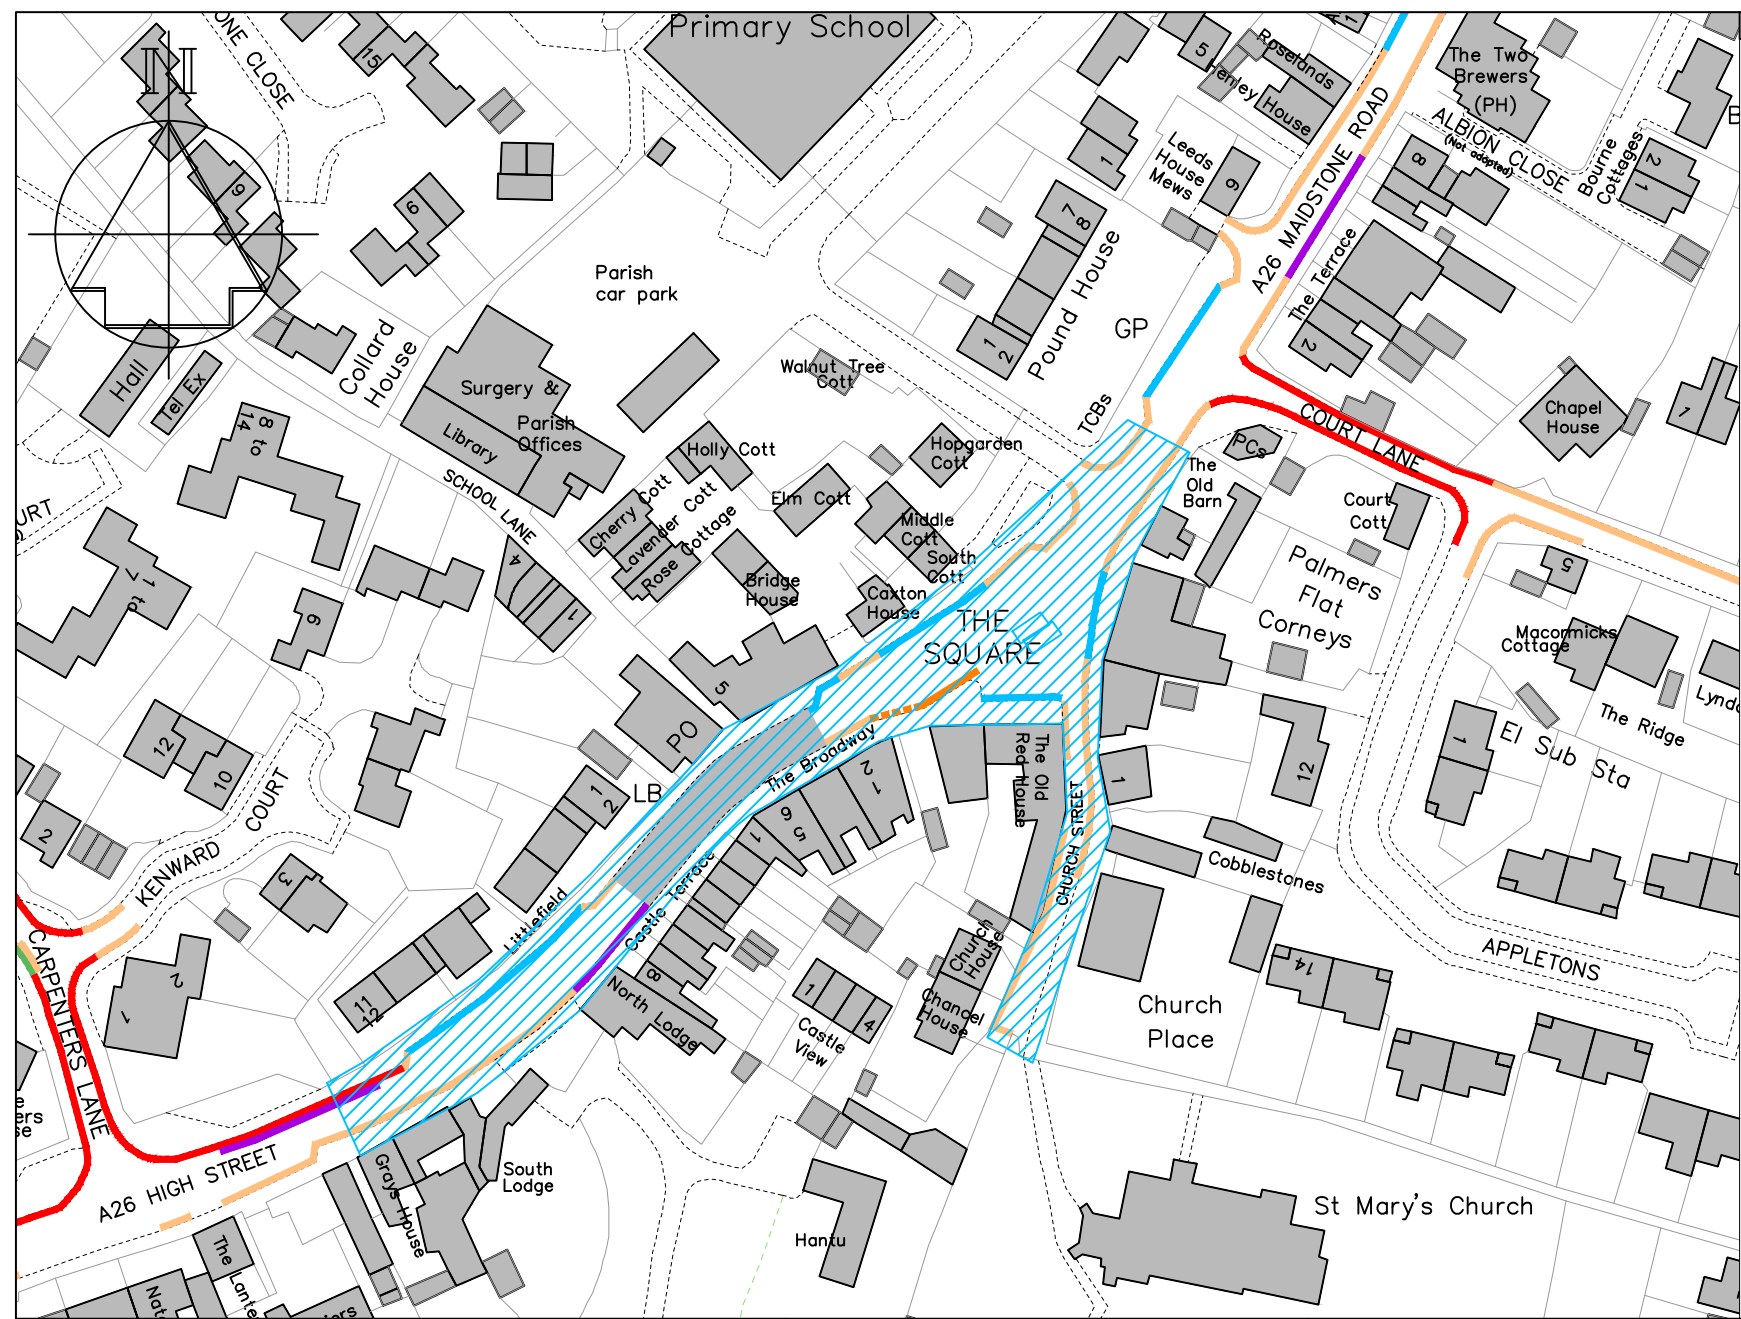




Technical Services
 Gibson Building
 Gibson Drive
 Kings Hill
 West Malling
 Kent ME19 4LZ
 Tel: 01732 844522


Project Title
Hadlow Parking Review
A26 High Street & Hadlow Square

Drawing Title
Informal Consultation
Draft Proposals

Drawn ACB	Checked AE	Date Jan 2023
Scale 1 : 1250 @ A4		
Drawing No. DD/587/03		Rev -

Key

-  Existing "No waiting at any time" (Double yellow lines)
-  Proposed "No waiting at any time" (Double yellow lines)
-  Existing bus stop clearway

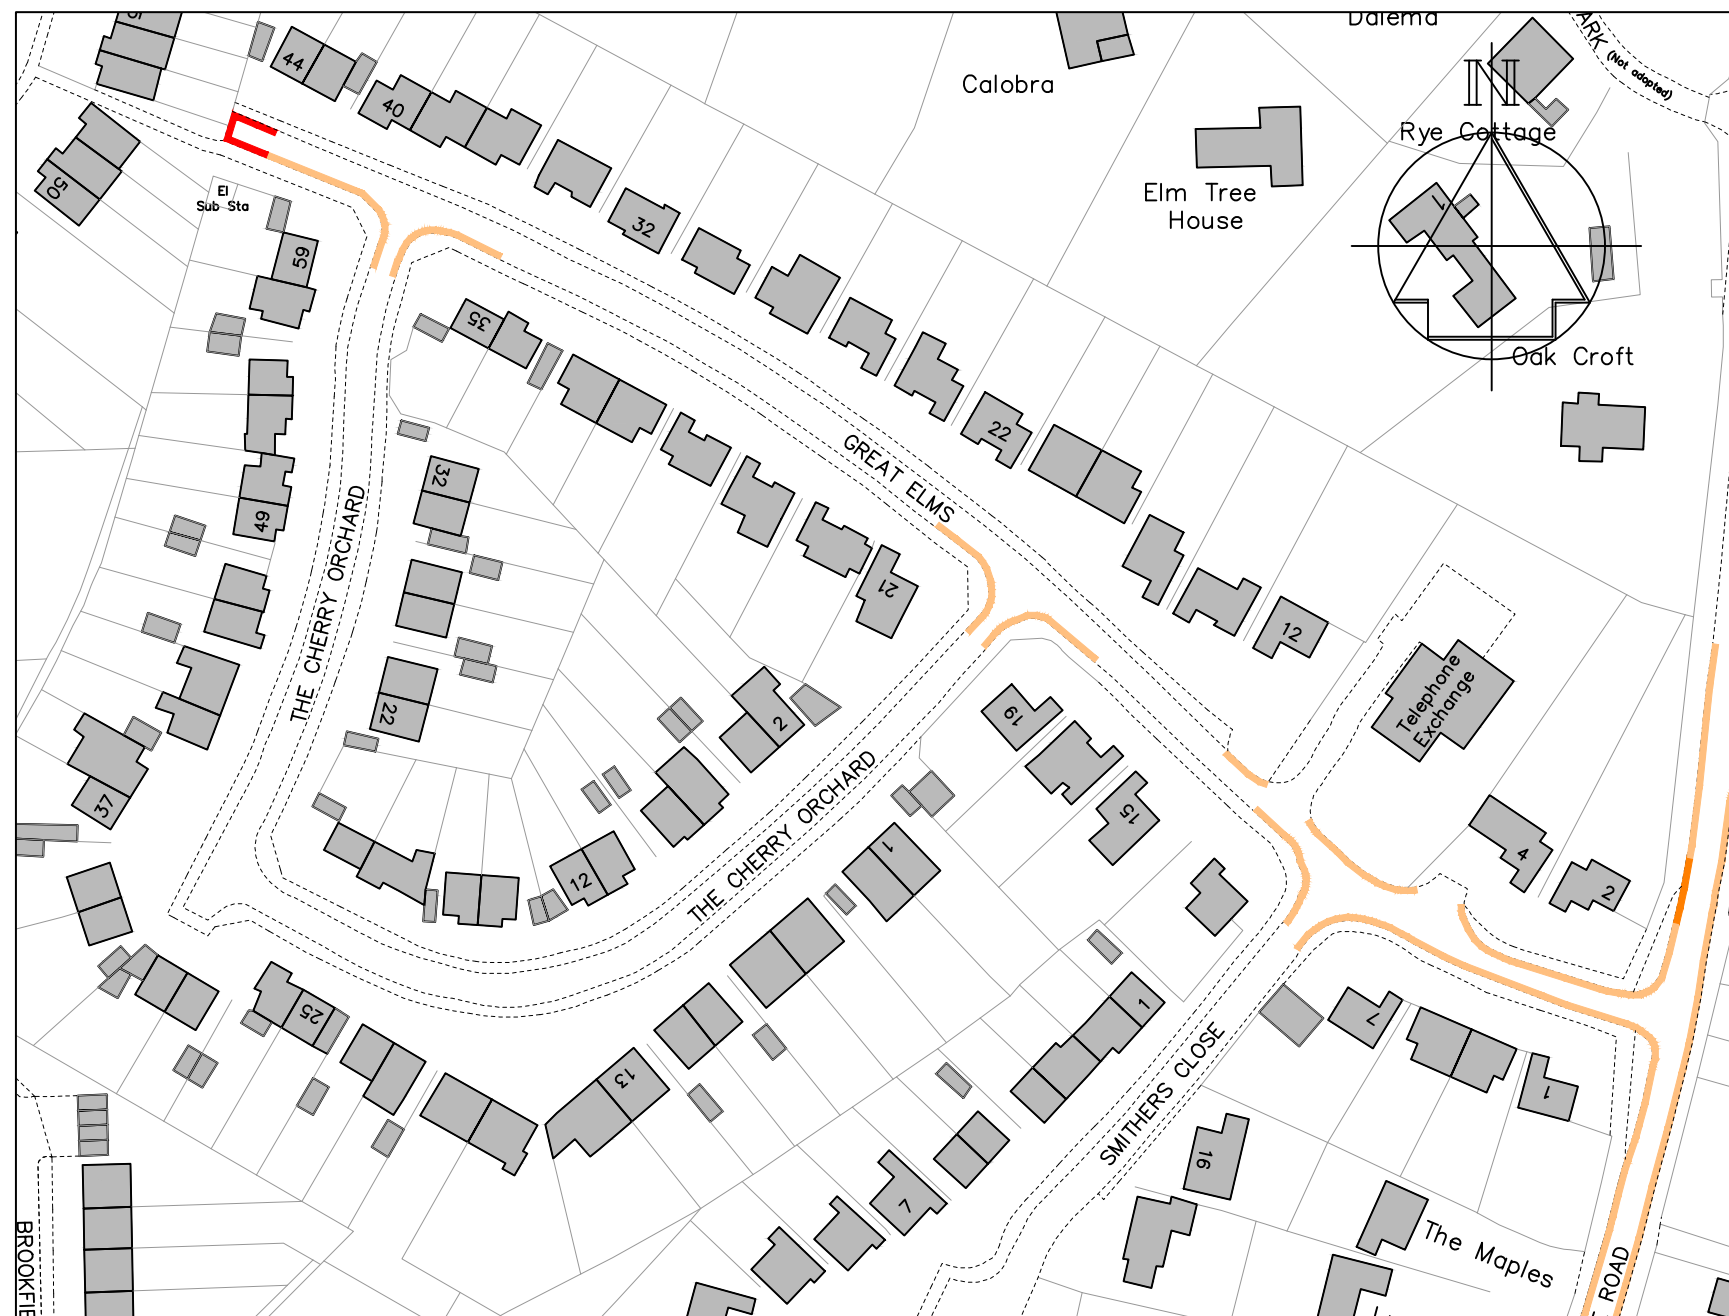

Technical Services
 Gibson Building
 Gibson Drive
 Kings Hill
 West Malling
 Kent ME19 4LZ
 Tel: 01732 844522


Project Title
**Hadlow Parking Review
 Great Elms**

Drawing Title
**Informal Consultation
 Draft Proposals**

Drawn ACB	Checked AE	Date Jan 2023
--------------	---------------	------------------

Scale 1 : 1250 @ A4

Drawing No. DD/587/04	Rev -
---------------------------------	----------

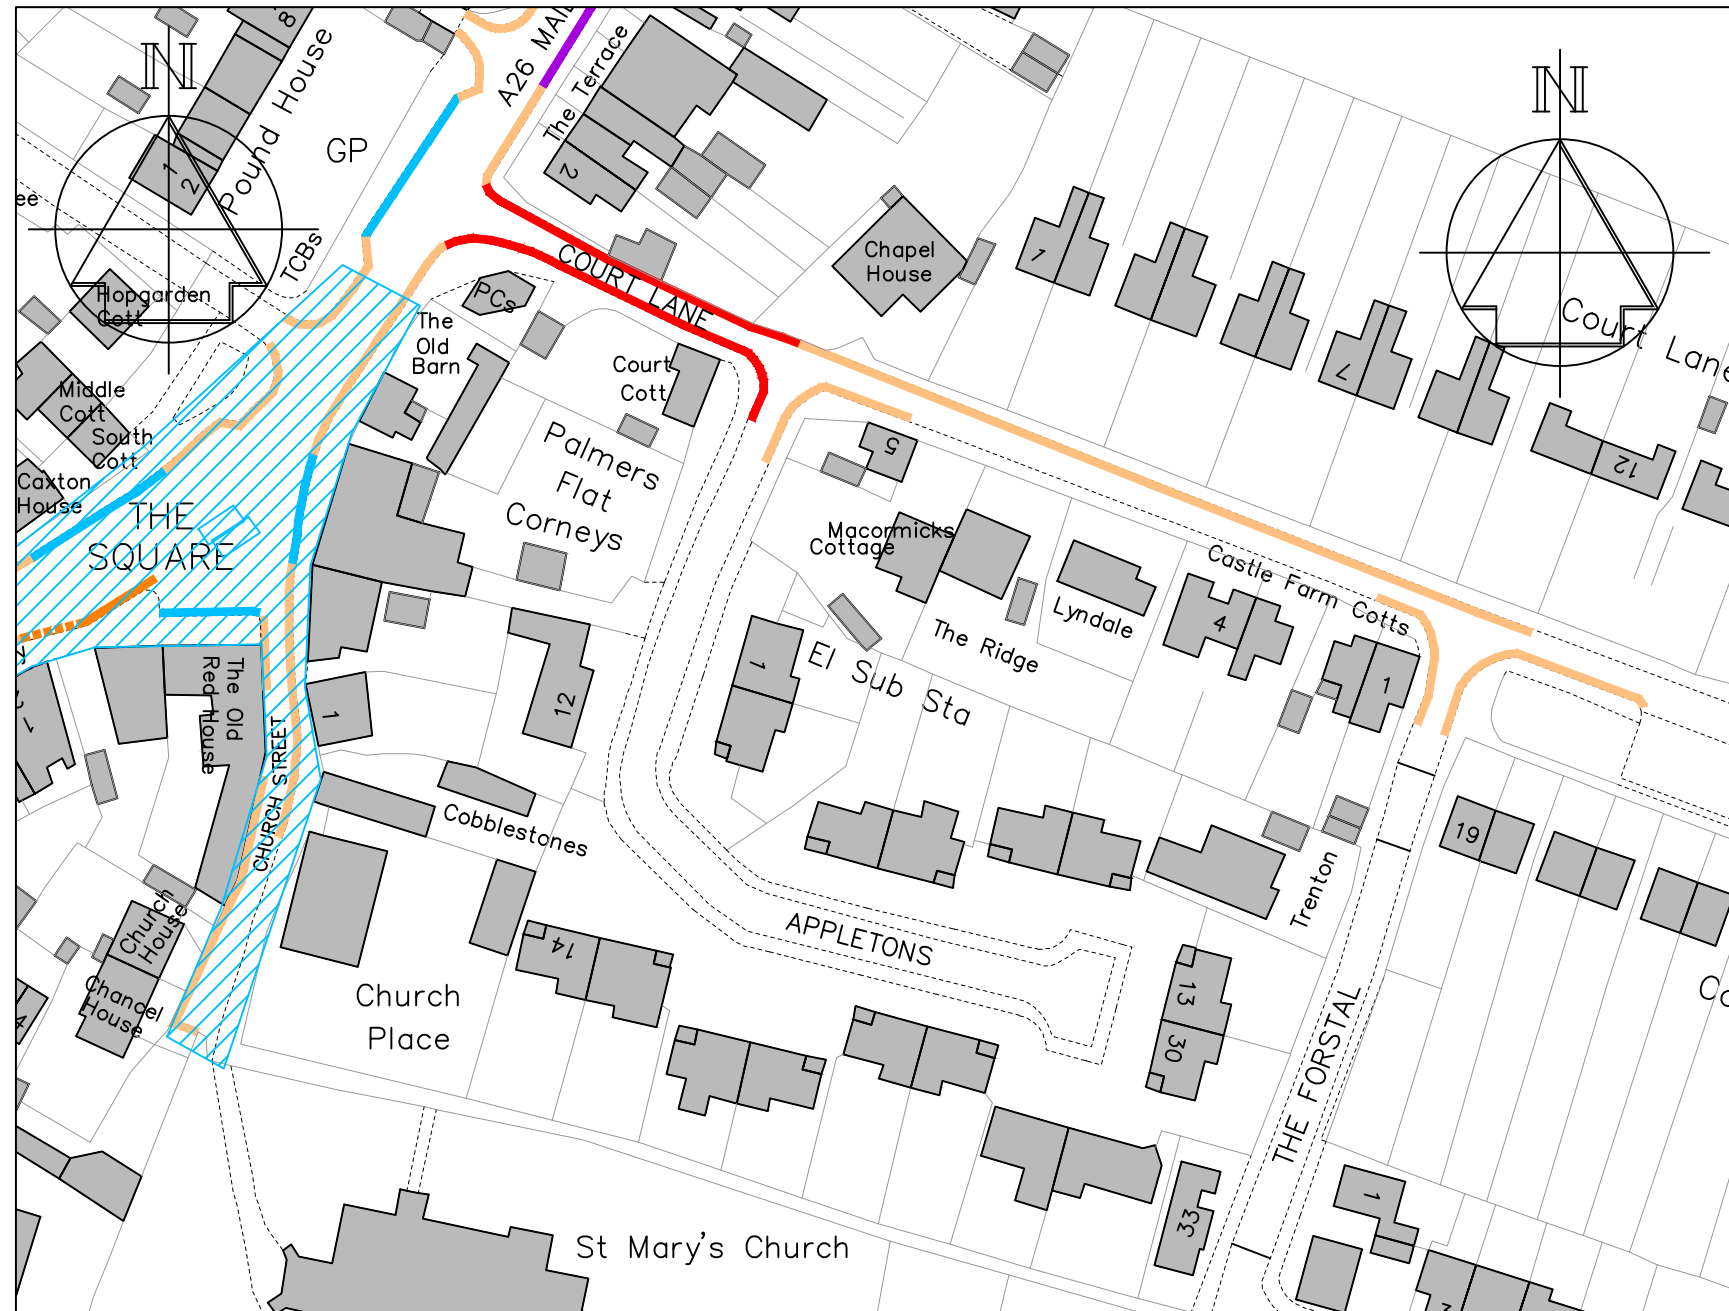

- ### Key
- Existing "No waiting at any time" (Double yellow lines)
 - Proposed "No waiting at any time" (Double yellow lines)
 - Existing bus stop clearway
 - - - Proposed bus stop clearway
 - Pedestrian crossing controlled zone (white zig-zags)
 - Proposed "No waiting, Mon-Sat, 8am-6pm" (Single yellow line)
 - Proposed "Limited Waiting, Mon-Sat, 8am-6pm, 2 hrs, no return 2 hours" (short stay parking bays)
 - Proposed "Limited Waiting, Mon-Sat, 8am-6pm, 2 hrs, no return 2 hours in marked parking bays" parking zone



Technical Services
 Gibson Building
 Gibson Drive
 Kings Hill
 West Malling
 Kent ME19 4LZ
 Tel: 01732 844522


Project Title
Hadlow Parking Review
 Court Lane

Drawing Title
Informal Consultation
 Draft Proposals







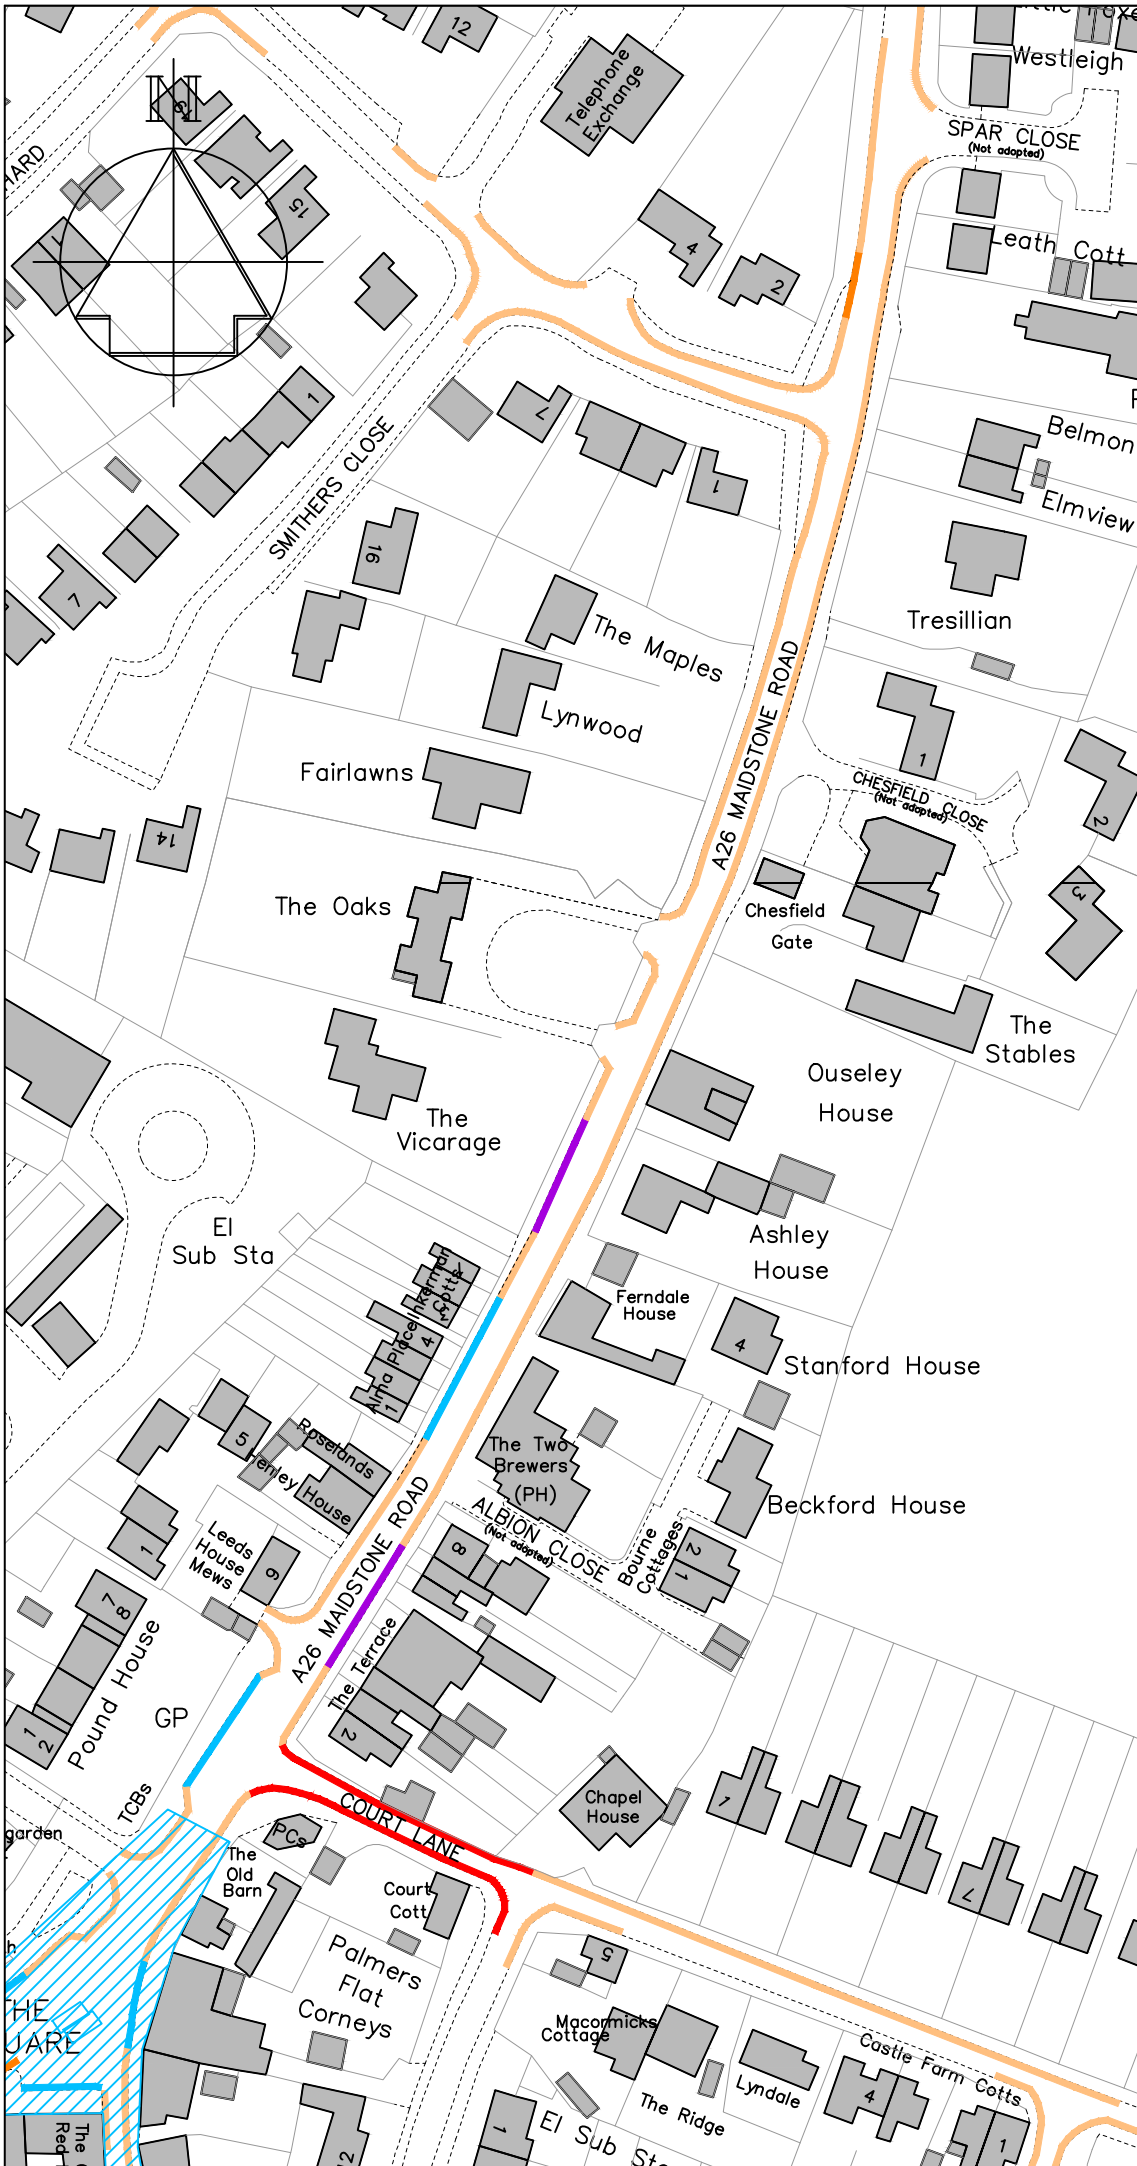


Drawn ACB	Checked AE	Date Jan 2023
--------------	---------------	------------------


Scale 1 : 1250 @ A4

Drawing No. DD/587/05	Rev -
---------------------------------	----------




Key

-  Existing "No waiting at any time" (Double yellow lines)
-  Proposed "No waiting at any time" (Double yellow lines)
-  Existing bus stop clearway
-  Proposed bus stop clearway
-  Pedestrian crossing controlled zone (white zig-zags)
-  Proposed "No waiting, Mon-Sat, 8am-6pm" (Single yellow line)
-  Proposed "Limited Waiting, Mon-Sat, 8am-6pm, 2 hrs, no return 2 hours" (short stay parking bays)
-  Proposed "Limited Waiting, Mon-Sat, 8am-6pm, 2 hrs, no return 2 hours in marked parking bays" parking zone
-  Existing "Access protection marking" (white line in front of driveway)

Revision	Date
	
<p>Technical Services Gibson Building Gibson Drive Kings Hill West Malling Kent ME19 4LZ Tel: 01732 844522</p>	
<p>Project Title Hadlow Parking Review A26 Maidstone Road (South)</p>	
<p>Drawing Title Informal Consultation Draft Proposals</p>	
Drawn ACB	Checked AE
Date Jan 2023	
Scale 1 : 1250 @ A4	
Drawing No. DD/587/06	Rev -

Key

 Proposed "No waiting at any time" (Double yellow lines)



Revision	Date
----------	------



Technical Services
 Gibson Building
 Gibson Drive
 Kings Hill
 West Malling
 Kent ME19 4LZ
 Tel: 01732 844522

Project Title
 Hadlow Parking Review
 A26 Maidstone Road
 (North)

Drawing Title
 Informal Consultation
 Draft Proposals


Drawn ACB	Checked AE	Date Jan 2023
-----------	------------	---------------

Scale 1 : 1250 @ A4

Drawing No. DD/587/07	Rev -
--------------------------	----------



Key

 Proposed "No waiting at any time" (Double yellow lines)

e Farm

MILL VIEW

THE FRESHOLD

Allotment gardens

Car Park

Allotment Gardens

HOPE AVENUE

El Sub Sta

TYMFORD ROAD

WATER SLIPPE

School Lane

WARREN GARDENS



Revision	Date



Technical Services
 Gibson Building
 Gibson Drive
 Kings Hill
 West Malling
 Kent ME19 4LZ
 Tel: 01732 844522

Project Title
**Hadlow Parking Review
 Carpenters Lane
 (North)**

Drawing Title
**Informal Consultation
 Draft Proposals**


Drawn ACB	Checked AE	Date Jan 2023
-----------	------------	---------------

Scale 1 : 1250 @ A4

Drawing No. DD/587/08	Rev -
---------------------------------	----------

Key

— Proposed "No waiting at any time" (Double yellow lines)

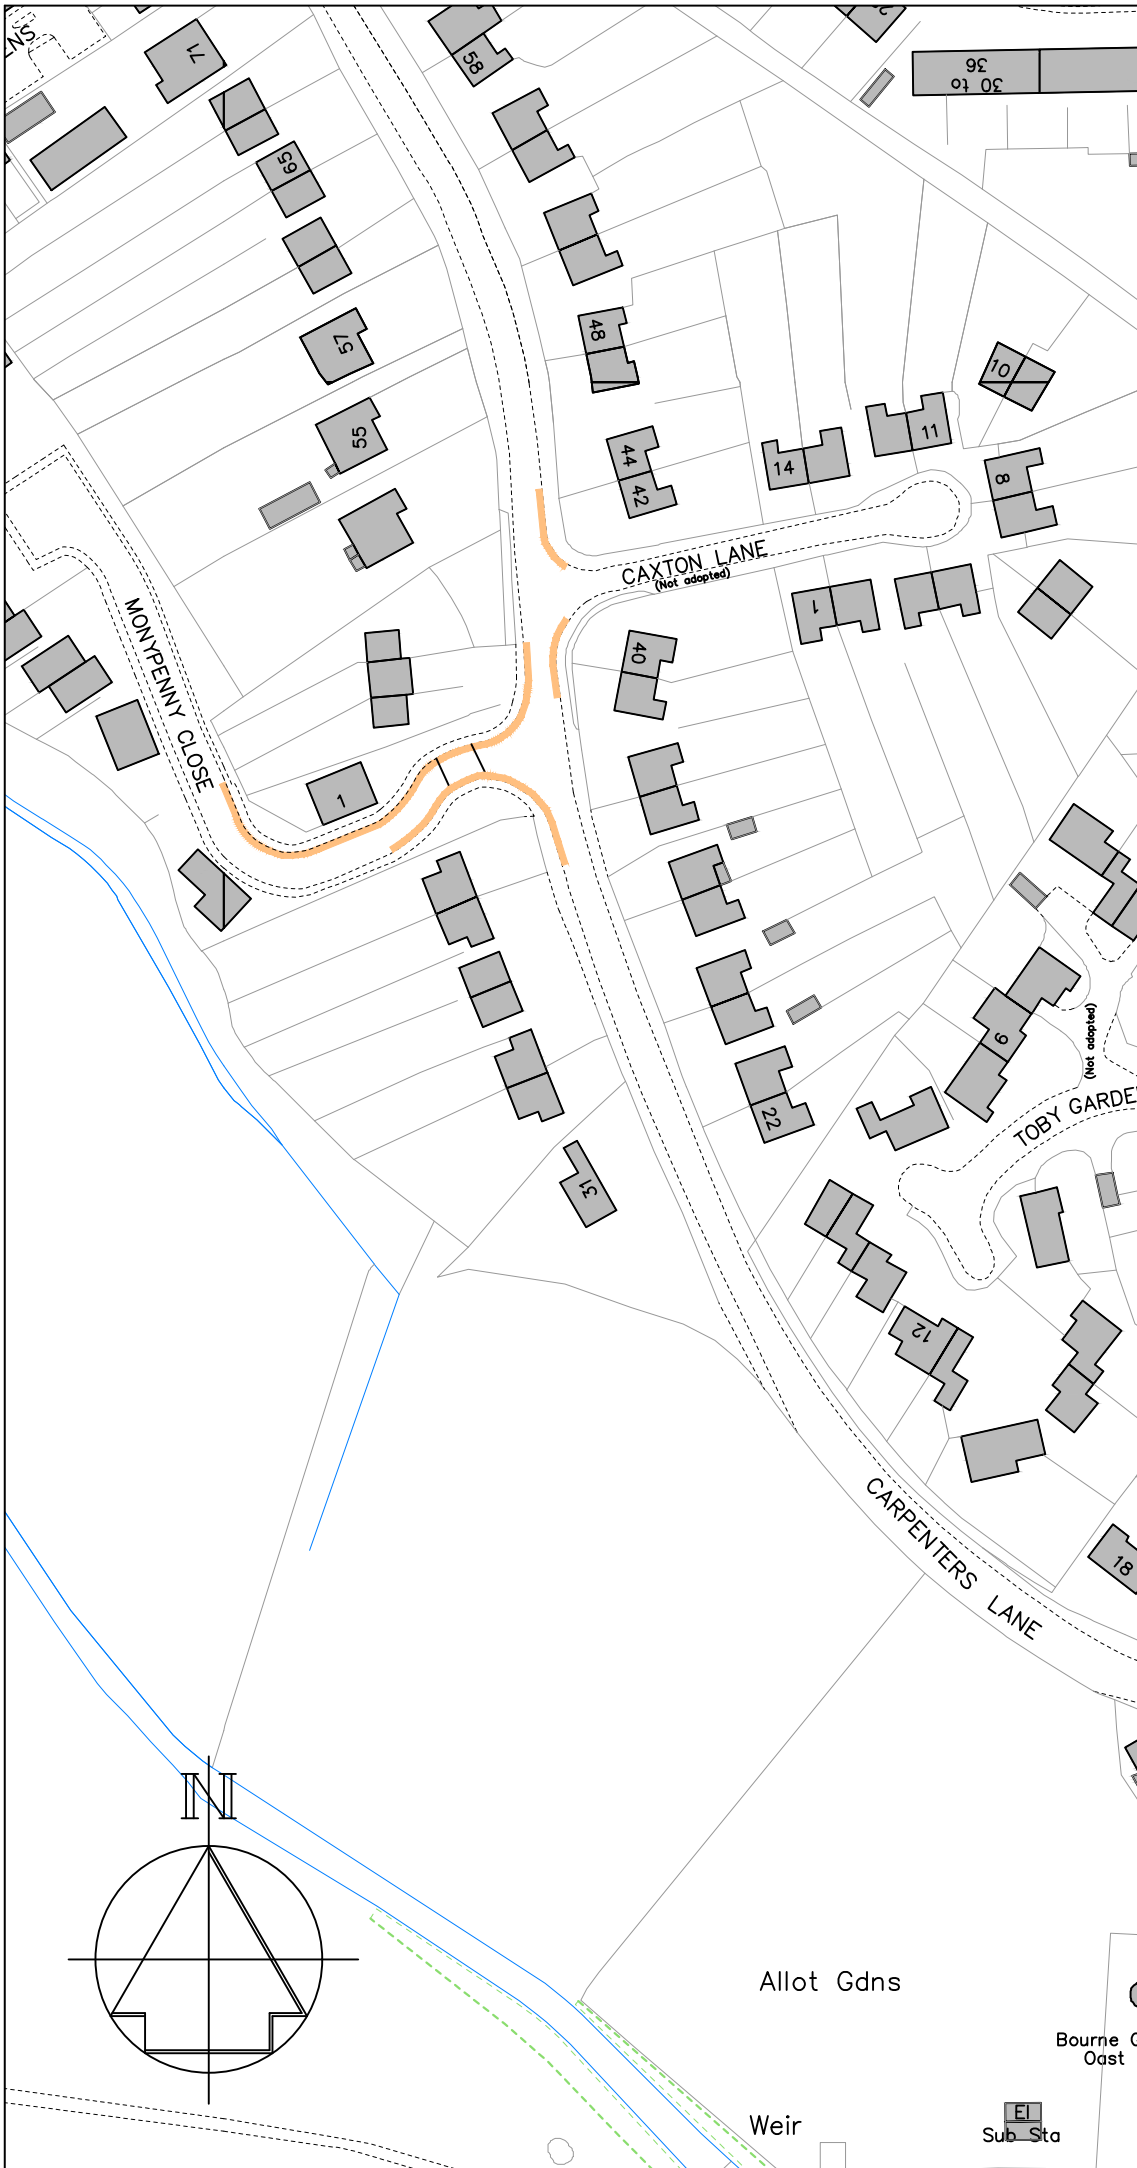

Revision	Date



Technical Services
 Gibson Building
 Gibson Drive
 Kings Hill
 West Malling
 Kent ME19 4LZ
 Tel: 01732 844522

Project Title
**Hadlow Parking Review
 Carpenters Lane
 (Mid)**

Drawing Title
**Informal Consultation
 Draft Proposals**

Drawn ACB	Checked AE	Date Jan 2023
-----------	------------	---------------

Scale 1 : 1250 @ A4


Drawing No. DD/587/09	Rev -
---------------------------------	----------

Allot Gdns

Weir

Bourne Oast

Sub Sta

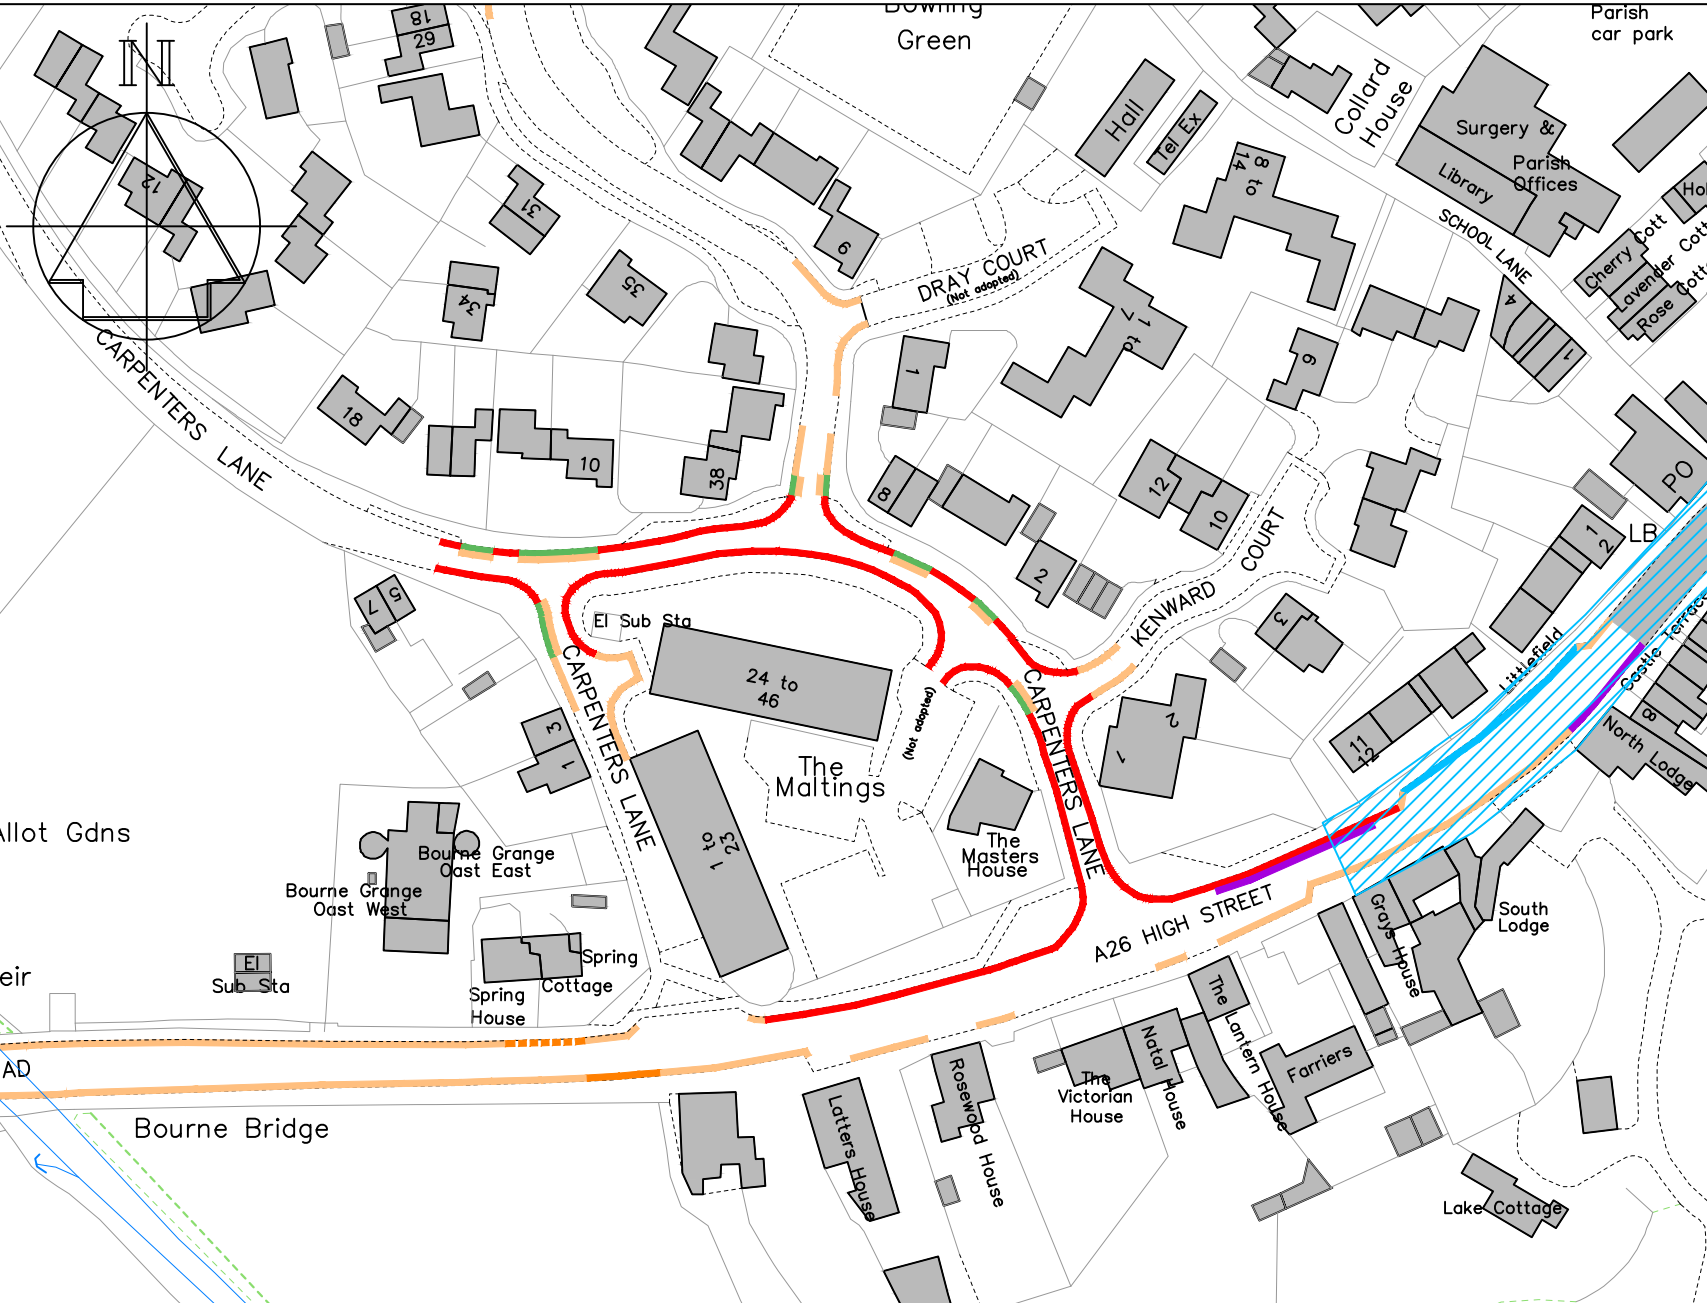

- ### Key
- Existing "No waiting at any time" (Double yellow lines)
 - Proposed "No waiting at any time" (Double yellow lines)
 - Existing bus stop clearway
 - - - Proposed bus stop clearway
 - Pedestrian crossing controlled zone (white zig-zags)
 - Proposed "No waiting, Mon-Sat, 8am-6pm" (Single yellow line)
 - Proposed "Limited Waiting, Mon-Sat, 8am-6pm, 2 hrs, no return 2 hours" (short stay parking bays)
 - Proposed "Limited Waiting, Mon-Sat, 8am-6pm, 2 hrs, no return 2 hours in marked parking bays" parking zone
 - Existing "Access protection marking" (white line in front of driveway)



Technical Services
 Gibson Building
 Gibson Drive
 Kings Hill
 West Malling
 Kent ME19 4LZ
 Tel: 01732 844522

Project Title
**Hadlow Parking Review
 Carpenters Lane
 (South)**

Drawing Title
**Informal Consultation
 Draft Proposals**


Drawn ACB	Checked AE	Date Jan 2023
--------------	---------------	------------------

Scale 1:1250 @ A4

Drawing No. DD/587/10	Rev -
---------------------------------	----------

Key

- Existing "No waiting at any time" (Double yellow lines)
- Proposed "No waiting at any time" (Double yellow lines)
- Proposed "No waiting, Mon-Sat, 8am-6pm" (Single yellow line)
- Proposed "Limited Waiting, Mon-Sat, 8am-6pm, 2 hrs, no return 2 hours" (short stay parking bays)
- Proposed "Limited Waiting, Mon-Sat, 8am-6pm, 2 hrs, no return 2 hours in marked parking bays" parking zone
- Existing "Access protection marking" (white line in front of driveway)

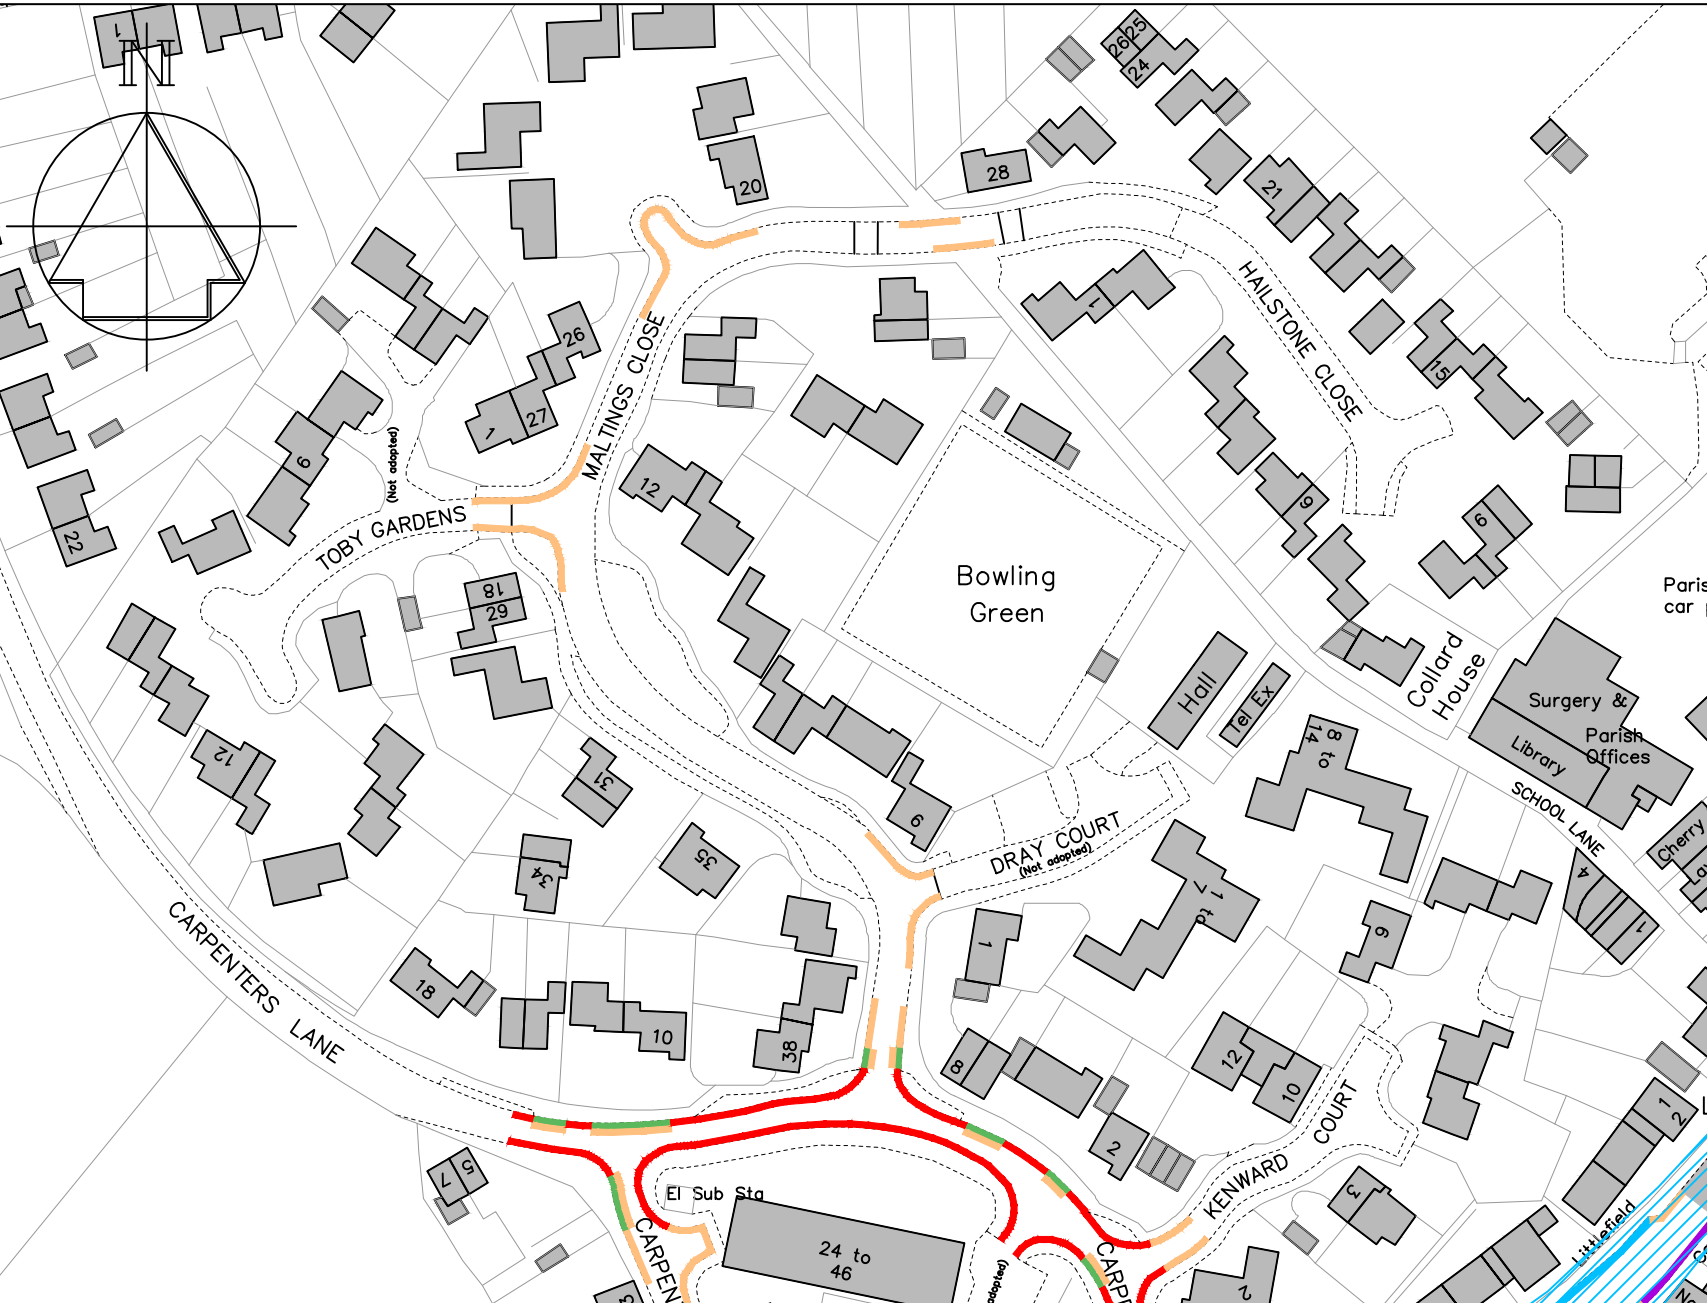

Technical Services
 Gibson Building
 Gibson Drive
 Kings Hill
 West Malling
 Kent ME19 4LZ
 Tel: 01732 844522

Project Title
**Hadlow Parking Review
 Maltings Close**

Drawing Title
**Informal Consultation
 Draft Proposals**

Drawn ACB	Checked AE	Date Jan 2023
--------------	---------------	------------------

Scale 1:1250 @ A4

Drawing No. DD/587/11	Rev -
---------------------------------	----------



Key

- Proposed "No waiting at any time" (Double yellow lines)
- Proposed bus stop clearway

Revision	Date



Technical Services
 Gibson Building
 Gibson Drive
 Kings Hill
 West Malling
 Kent ME19 4LZ
 Tel: 01732 844522

Project Title
 Hadlow Parking Review
 Victoria Road & Three Elm Lane
 (Golden Green)

Drawing Title
 Informal Consultation
 Draft Proposals

Drawn ACB	Checked AE	Date Jan 2023
-----------	------------	---------------

Scale 1 : 1000 @ A4

Drawing No. DD/587/12	Rev -
--------------------------	----------