

- Key**
- Existing "No waiting at any time" (Double yellow lines)
 - Proposed "No waiting at any time" (Double yellow lines)
 - - - Existing bus stop clearway
 - Proposed bus stop clearway
 - Pedestrian crossing controlled zone (white zig-zags)
 - Existing "Access protection marking" (white line in front of driveway)



Technical Services
 Gibson Building
 Gibson Drive
 Kings Hill
 West Malling
 Kent ME19 4LZ
 Tel: 01732 844522


Project Title
**Hadlow Parking Review
 A26 Tonbridge Road**

Drawing Title
**Formal Consultation
 Proposals**

A		Restrictions revised to formal	5/2023
Drawn	Checked	Date	
ACB	AE	Jan 2023	
Scale 1 : 1250 @ A4			
Drawing No. DD/587/02			Rev -

Key

- Existing "No waiting at any time" (Double yellow lines)
- Proposed "No waiting at any time" (Double yellow lines)
- Existing bus stop clearway
- - - Proposed bus stop clearway
- Pedestrian crossing controlled zone (white zig-zags)
- Proposed DISABLED parking bay
- Existing "Limited Waiting, Mon-Sat, 8am-6pm, 2 hrs, no return 2 hours" (short stay parking bays)
- Existing "Access protection marking" (white line in front of driveway)

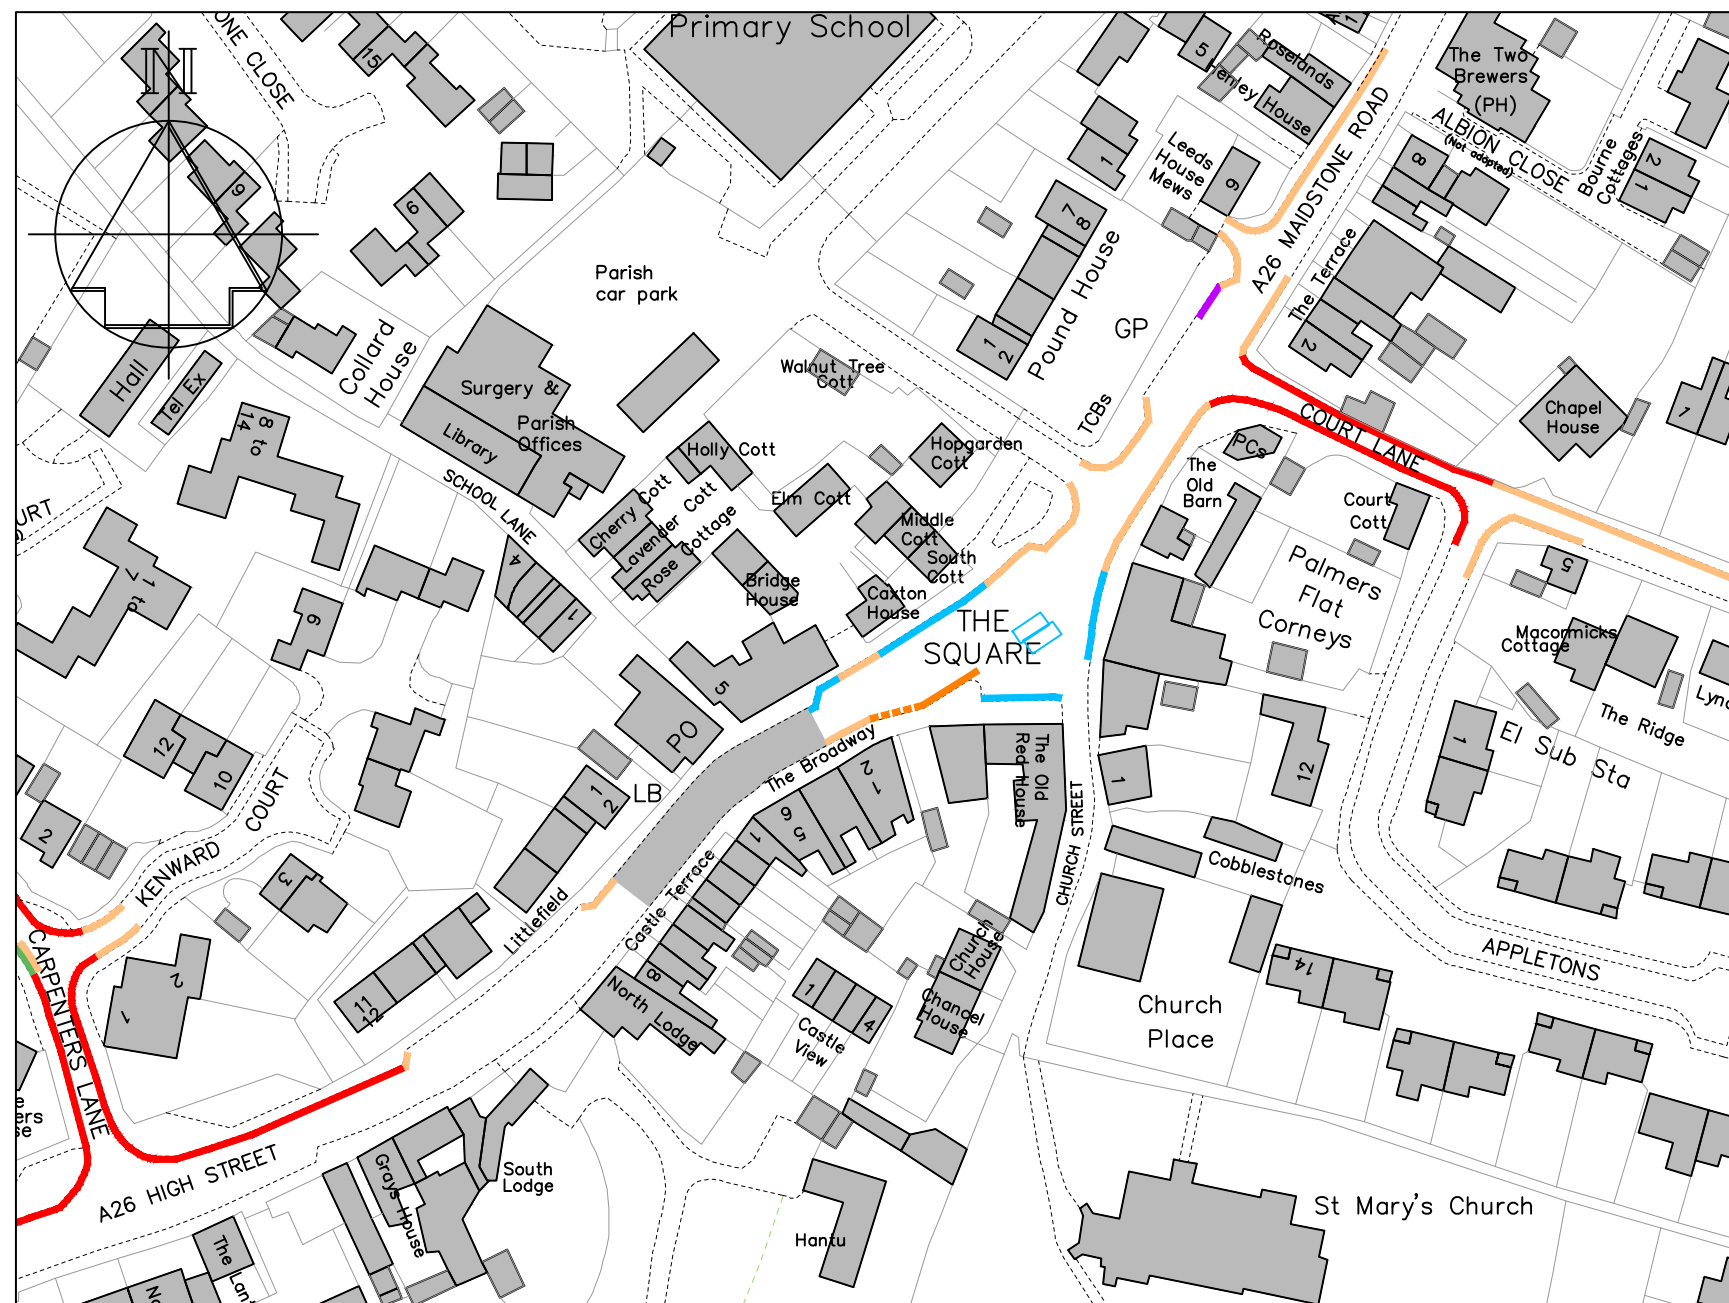

A	Restrictions revised to formal	5/2023
---	--------------------------------	--------

Drawn	Checked	Date
ACB	AE	Jan 2023

Scale 1 : 1250 @ A4

Drawing No.	Rev
DD/587/03	-




Technical Services
 Gibson Building
 Gibson Drive
 Kings Hill
 West Malling
 Kent ME19 4LZ
 Tel: 01732 844522

Project Title
Hadlow Parking Review
A26 High Street & Hadlow Square

Drawing Title
Formal Consultation
Proposals

Key

- Existing "No waiting at any time" (Double yellow lines)
- Proposed "No waiting at any time" (Double yellow lines)
- Existing bus stop clearway

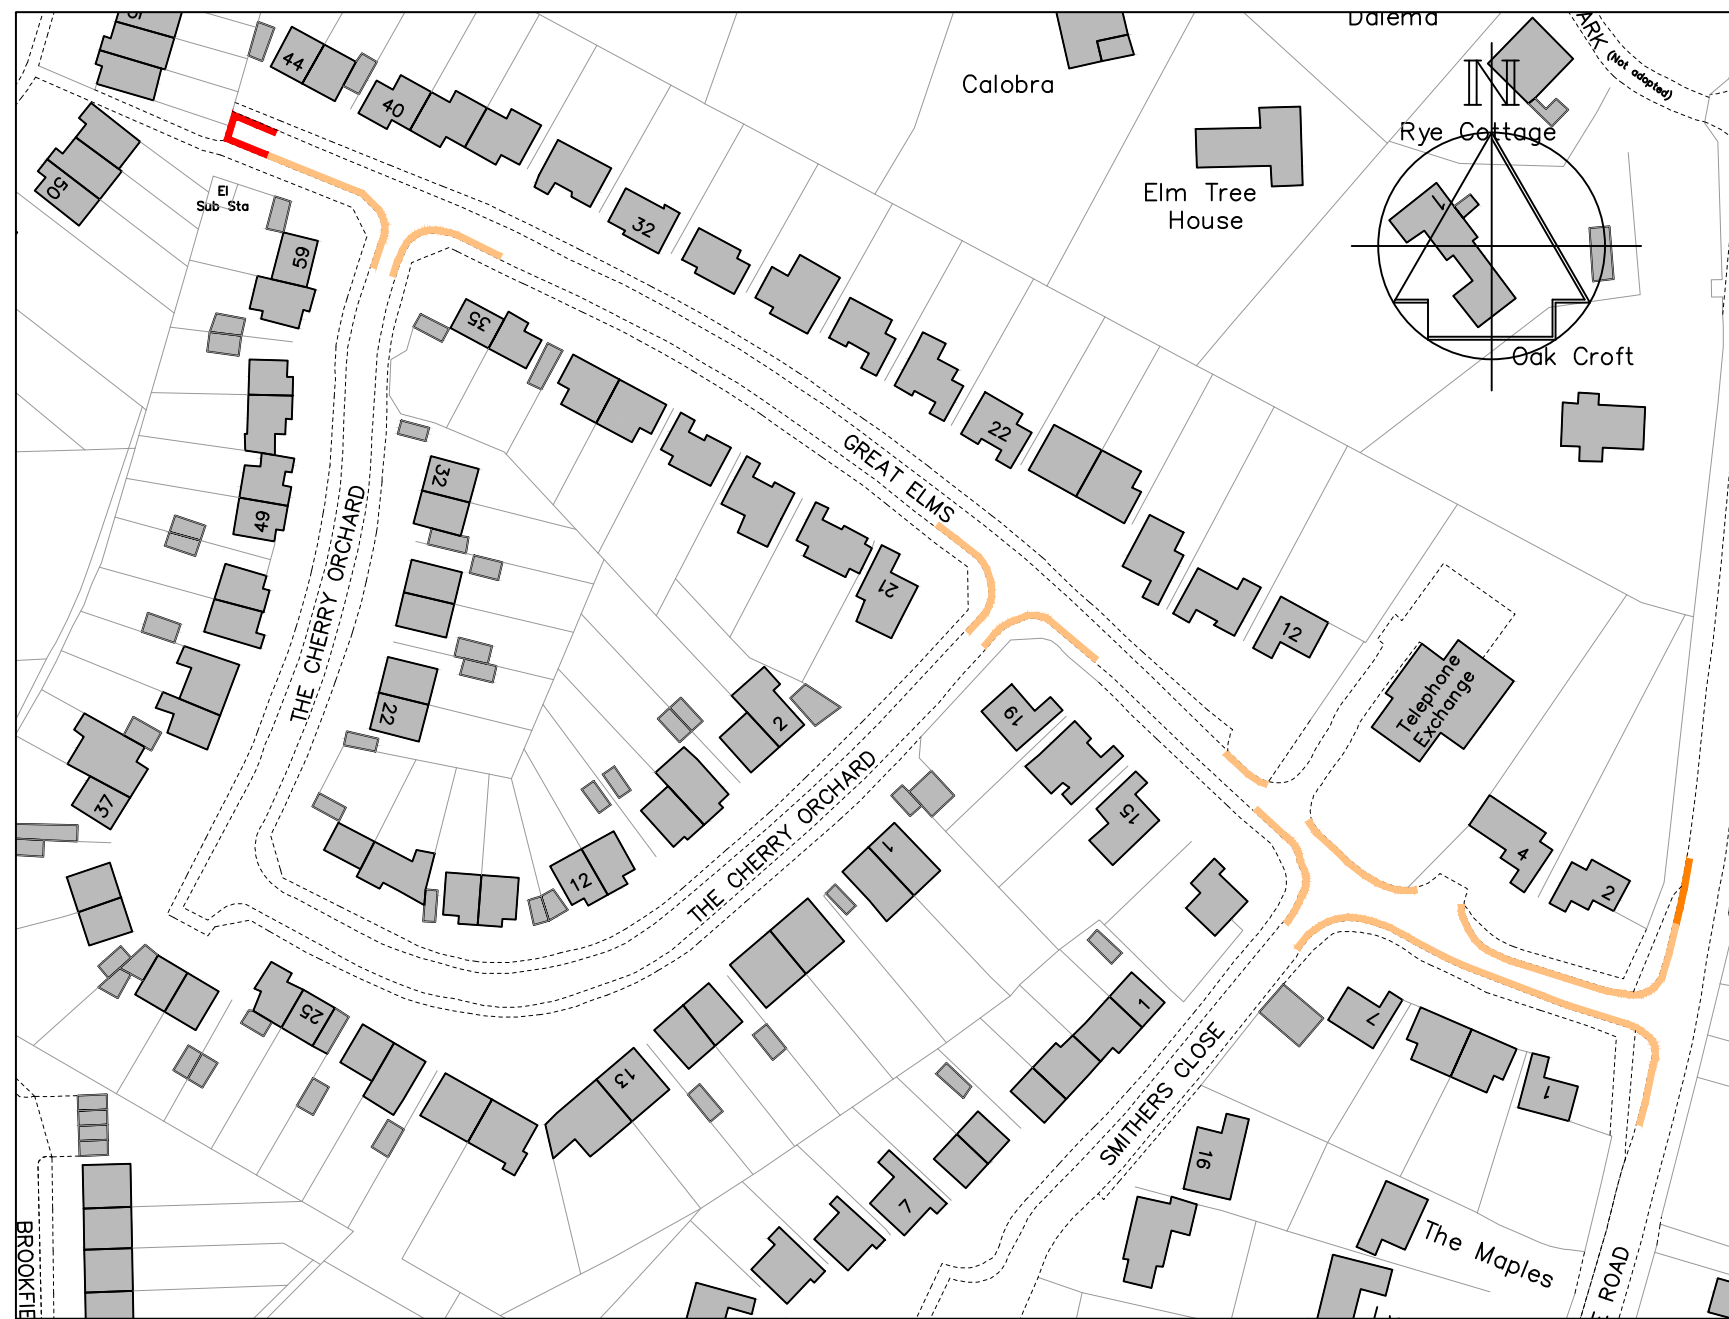


A		Revised to formal	5/2023
Drawn	Checked	Date	
ACB	AE	Jan 2023	
Scale 1: 1250 @ A4			
Drawing No.			Rev
DD/587/04			-



Technical Services
 Gibson Building
 Gibson Drive
 Kings Hill
 West Malling
 Kent ME19 4LZ
 Tel: 01732 844522

Project Title
**Hadlow Parking Review
 Great Elms**

Drawing Title
**Formal Consultation
 Proposals**

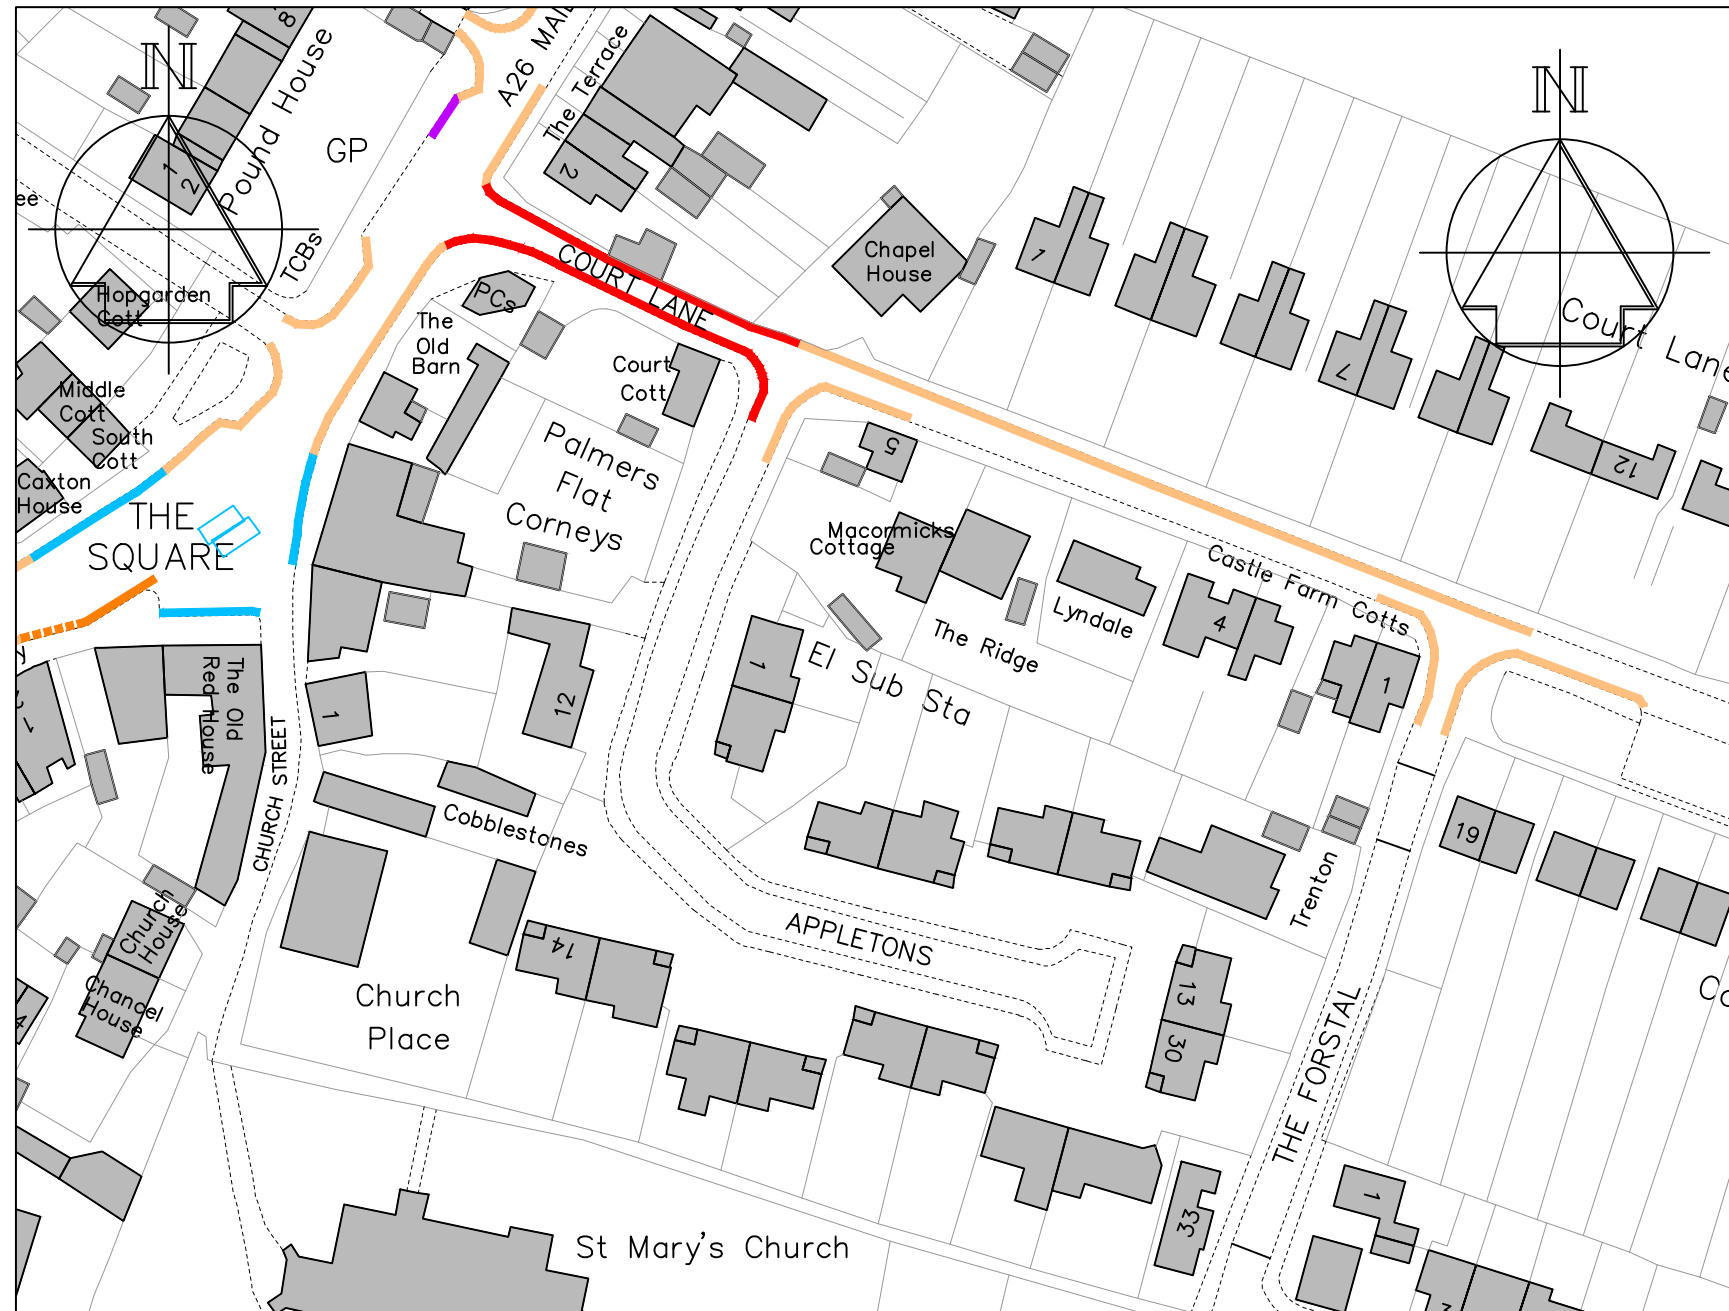

Key

- Existing "No waiting at any time" (Double yellow lines)
- Proposed "No waiting at any time" (Double yellow lines)
- Existing bus stop clearway
- - - Proposed bus stop clearway
- Pedestrian crossing controlled zone (white zig-zags)
- Proposed DISABLED parking bay
- Existing "Limited Waiting, Mon-Sat, 8am-6pm, 2 hrs, no return 2 hours" (short stay parking bays)



Technical Services
 Gibson Building
 Gibson Drive
 Kings Hill
 West Malling
 Kent ME19 4LZ
 Tel: 01732 844522

Project Title
**Hadlow Parking Review
 Court Lane**

Drawing Title
**Formal Consultation
 Proposals**

A Revised to formal		5/2023
Drawn ACB	Checked AE	Date Jan 2023
Scale 1 : 1250 @ A4		
Drawing No. DD/587/05		Rev -



- ### Key
- Existing "No waiting at any time" (Double yellow lines)
 - Proposed "No waiting at any time" (Double yellow lines)
 - Existing bus stop clearway
 - - - - Proposed bus stop clearway
 - Pedestrian crossing controlled zone (white zig-zags)
 - Proposed DISABLED parking bay
 - Existing "Limited Waiting, Mon-Sat, 8am-6pm, 2 hrs, no return 2 hours" (short stay parking bays)
 - Existing "Access protection marking" (white line in front of driveway)

A	Revised to formal	5/2023
	Revision	Date



Technical Services
 Gibson Building
 Gibson Drive
 Kings Hill
 West Malling
 Kent ME19 4LZ
 Tel: 01732 844522

Project Title
**Hadlow Parking Review
 A26 Maidstone Road
 (South)**

Drawing Title
**Formal Consultation
 Proposals**

Drawn ACB	Checked AE	Date Jan 2023
-----------	------------	---------------

Scale 1 : 1250 @ A4

Drawing No. DD/587/06	Rev -
---------------------------------	----------



Key

Proposed "No waiting at any time" (Double yellow lines)

A	Restrictions revised to formal	5/2023
---	--------------------------------	--------

Revision	Date
----------	------



Technical Services
 Gibson Building
 Gibson Drive
 Kings Hill
 West Malling
 Kent ME19 4LZ
 Tel: 01732 844522

Project Title
 Hadlow Parking Review
 A26 Maidstone Road
 (North)

Drawing Title

Formal Consultation
 Proposals

Drawn ACB	Checked AE	Date Jan 2023
-----------	------------	---------------


Scale 1 : 1250 @ A4

Drawing No.
 DD/587/07

Rev
 -



Key

 Proposed "No waiting at any time" (Double yellow lines)

A	Revised to formal	5/2023
	Revision	Date



Technical Services
 Gibson Building
 Gibson Drive
 Kings Hill
 West Malling
 Kent ME19 4LZ
 Tel: 01732 844522


Project Title
**Hadlow Parking Review
 Carpenters Lane
 (North)**

Drawing Title
**Formal Consultation
 Proposals**


Drawn ACB	Checked AE	Date Jan 2023
-----------	------------	---------------

Scale 1 : 1250 @ A4

Drawing No. DD/587/08	Rev -
---------------------------------	----------

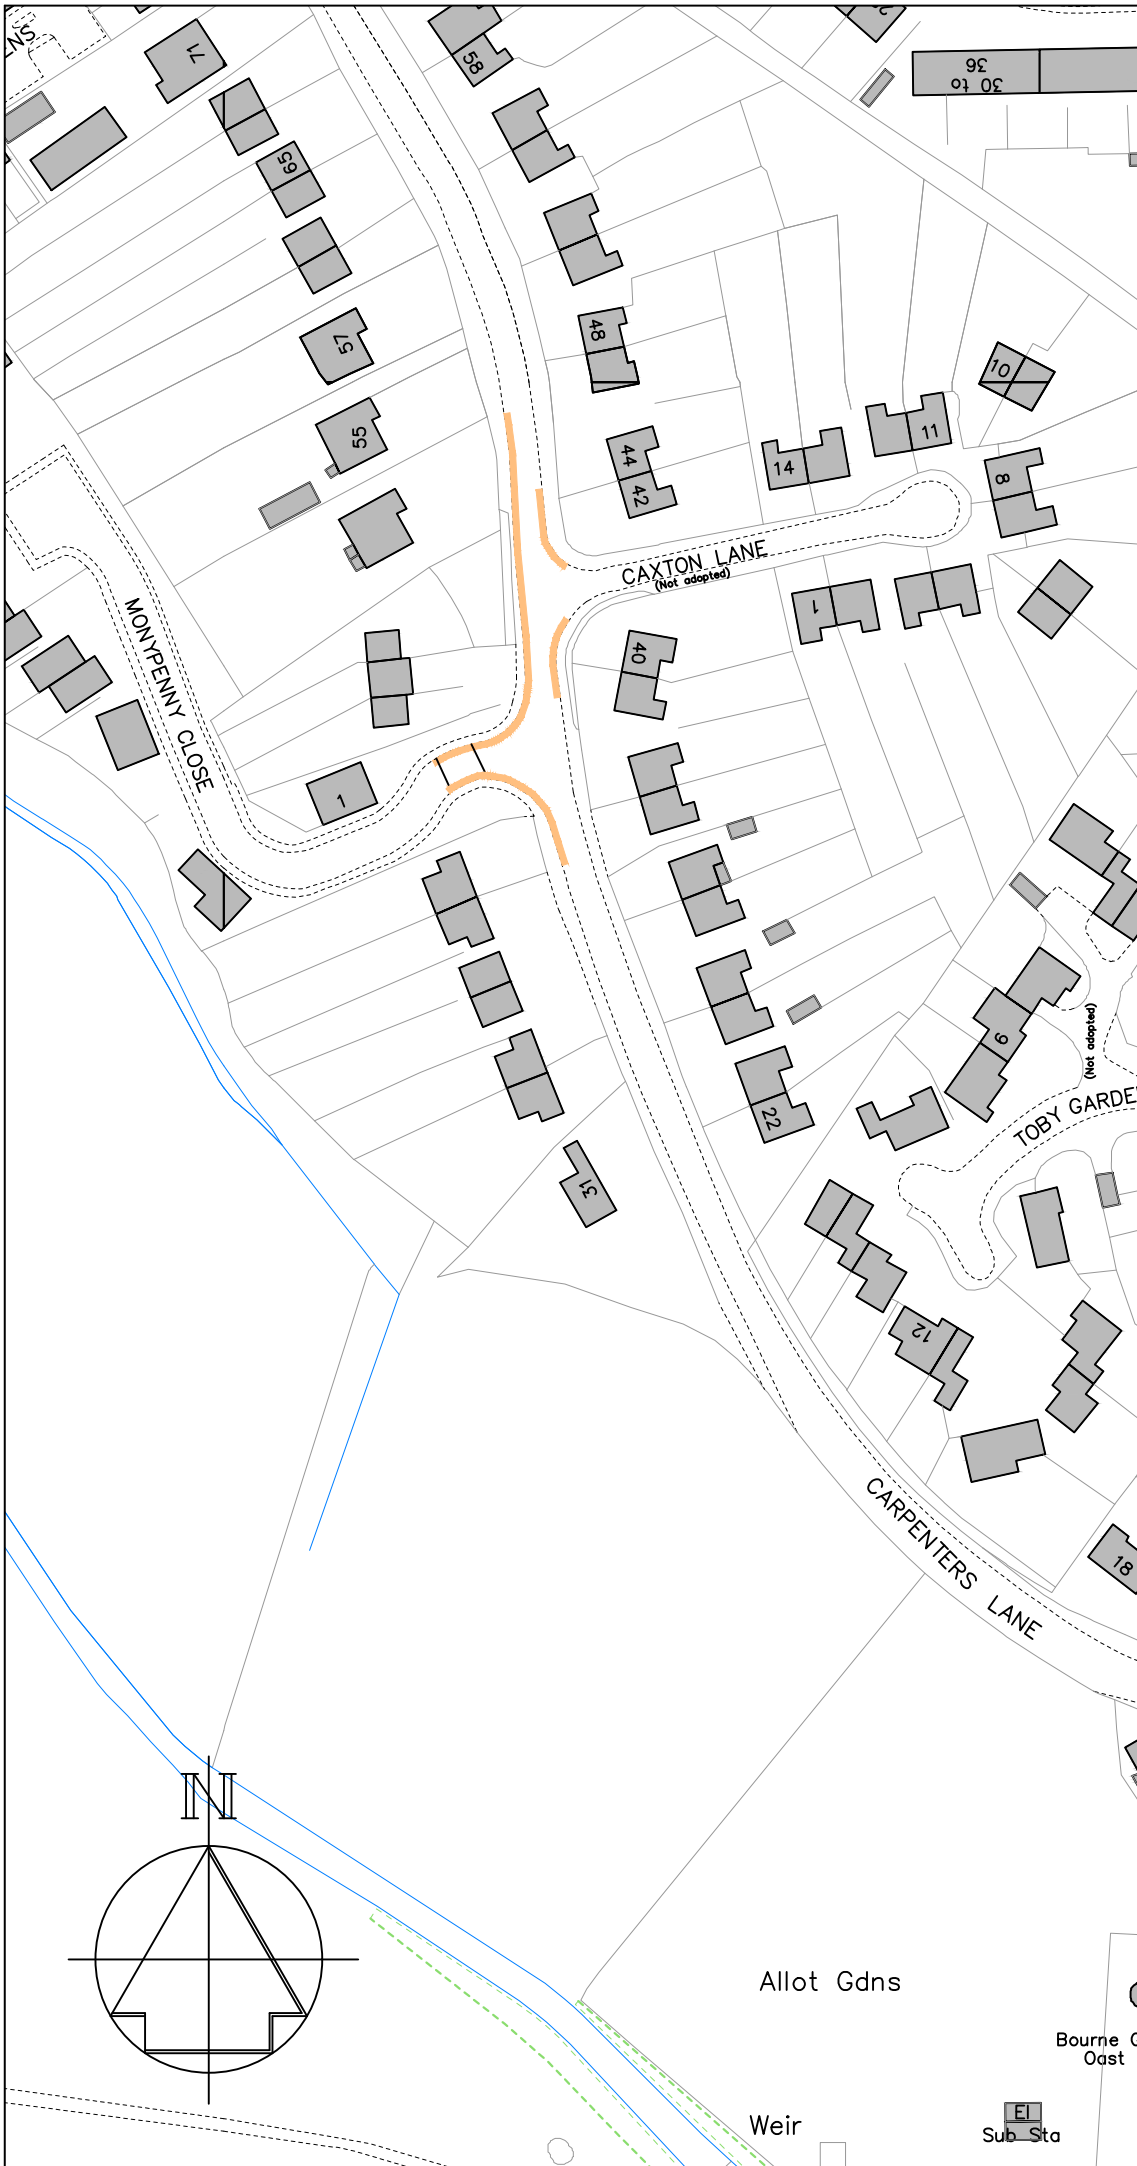

Key

 Proposed "No waiting at any time" (Double yellow lines)

A	Restrictions revised to formal	5/2023
	Revision	Date



Technical Services
 Gibson Building
 Gibson Drive
 Kings Hill
 West Malling
 Kent ME19 4LZ
 Tel: 01732 844522

Project Title
**Hadlow Parking Review
 Carpenters Lane
 (Mid)**

Drawing Title
**Formal Consultation
 Proposals**

Drawn ACB Checked AE Date Jan 2023

Scale 1 : 1250 @ A4

Drawing No.
DD/587/09


Rev
 -

Allot Gdns

Weir

Bourne Oast

Sub Sta

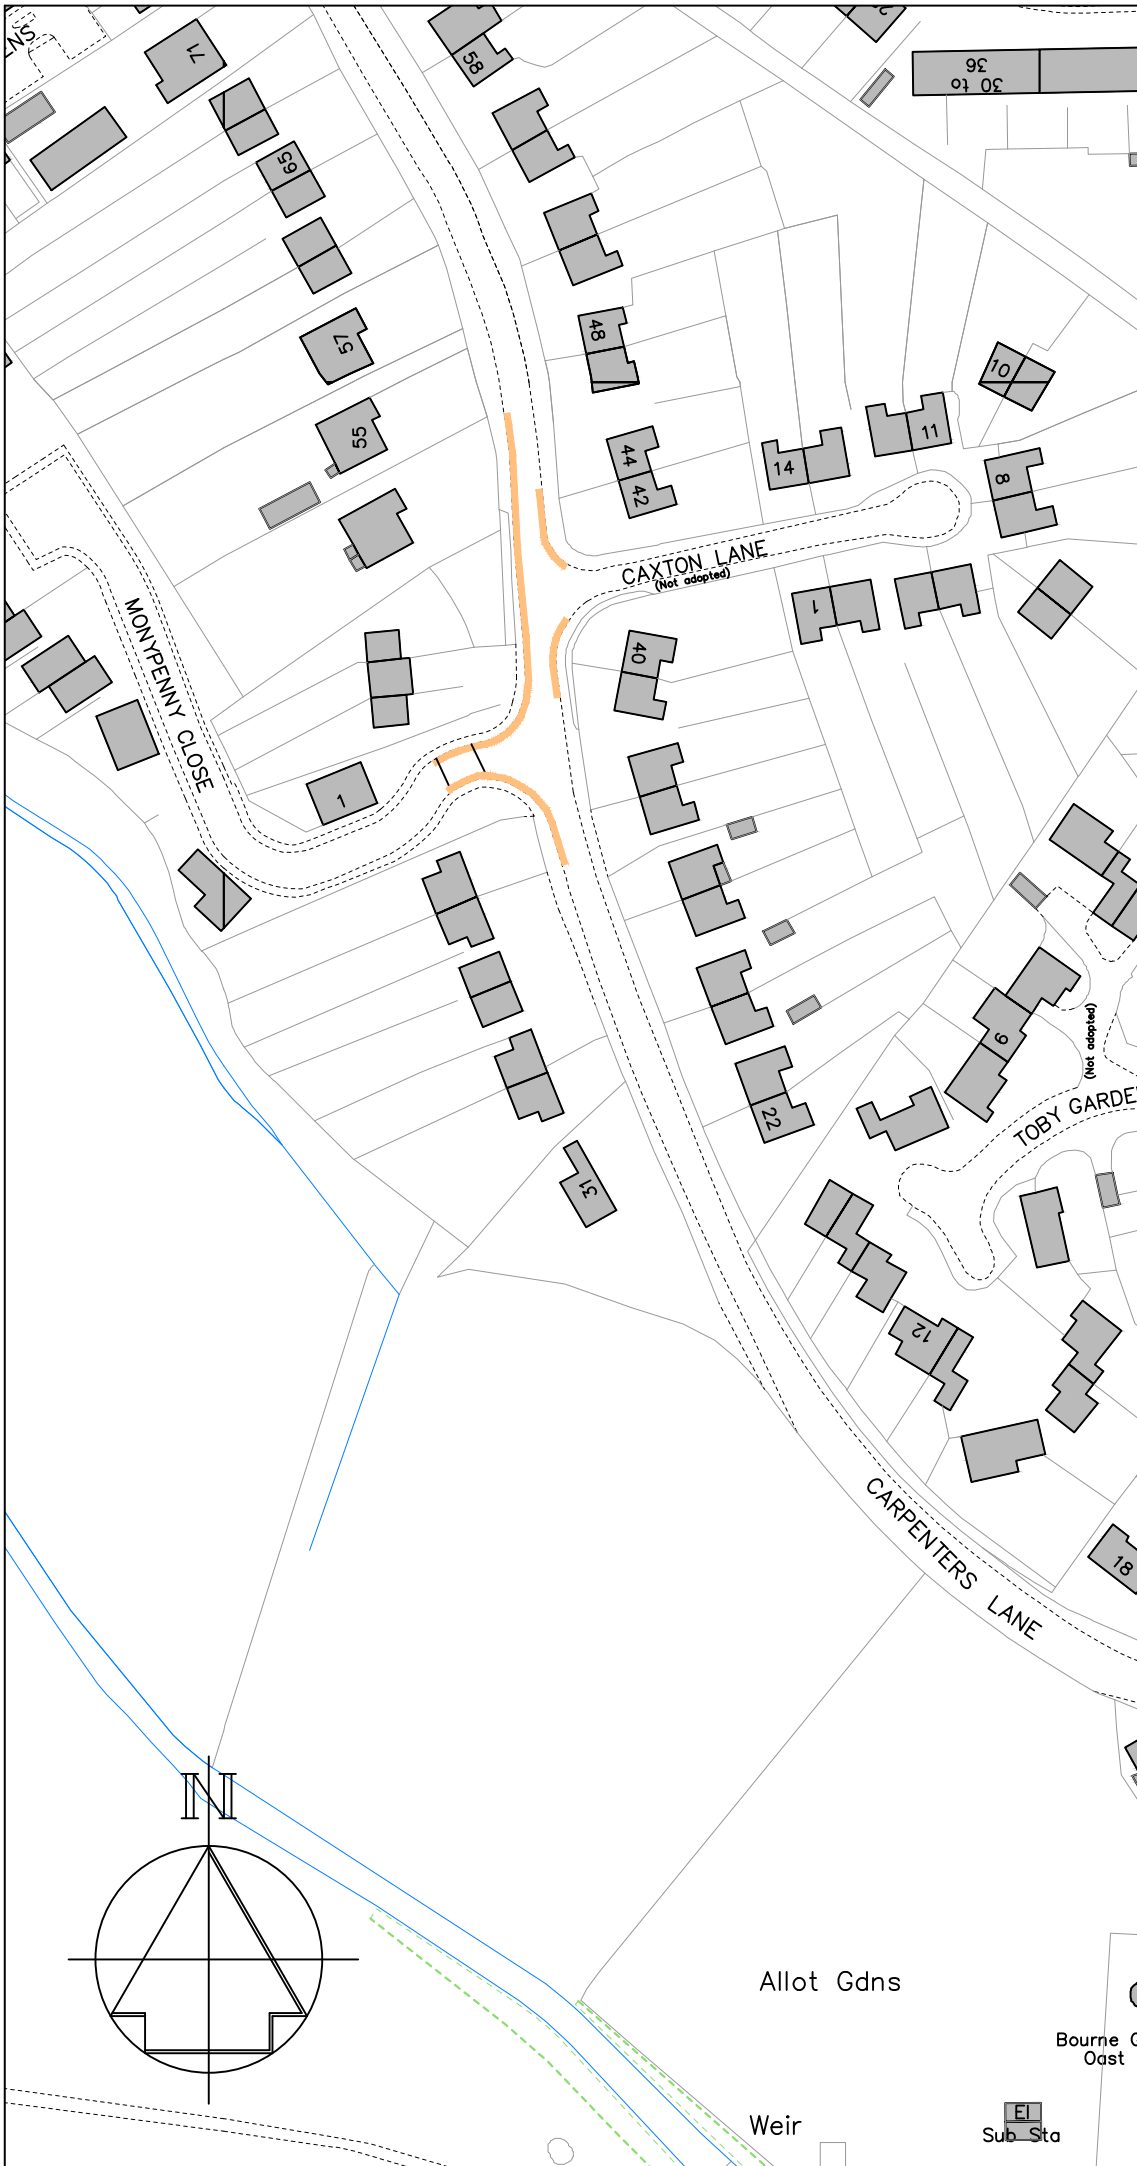

Key

— Proposed "No waiting at any time" (Double yellow lines)

A	Restrictions revised to formal	5/2023
	Revision	Date



Technical Services
 Gibson Building
 Gibson Drive
 Kings Hill
 West Malling
 Kent ME19 4LZ
 Tel: 01732 844522

Project Title
**Hadlow Parking Review
 Carpenters Lane
 (Mid)**

Drawing Title
**Formal Consultation
 Proposals**

Drawn ACB	Checked AE	Date Jan 2023
-----------	------------	---------------

Scale 1 : 1250 @ A4

Drawing No. DD/587/09	Rev -
---------------------------------	----------

Allot Gdns


Weir

Bourne Oast

Sub Sta

Key

- Existing "No waiting at any time" (Double yellow lines)
- Proposed "No waiting at any time" (Double yellow lines)
- Existing "Access protection marking" (white line in front of driveway)

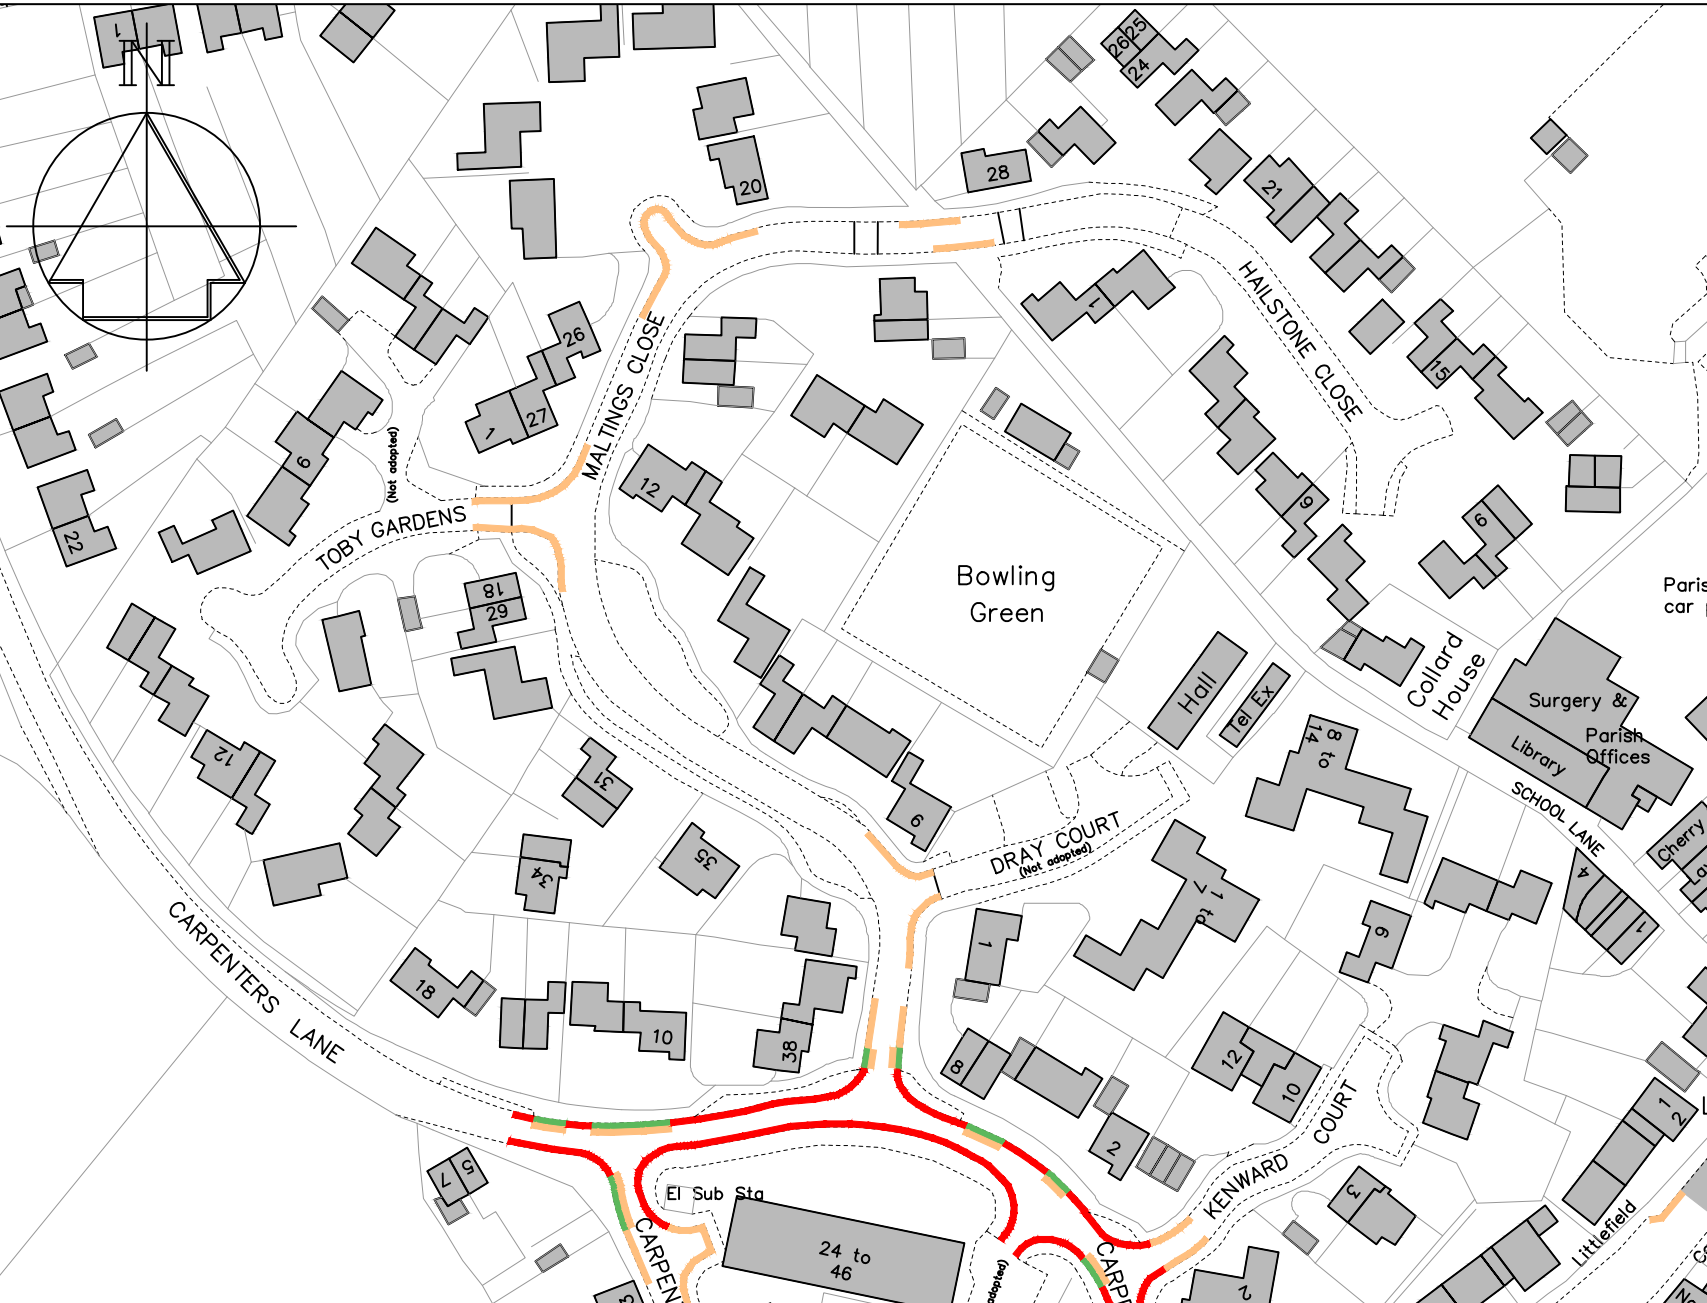

A		Revised to formal	5/2023
Drawn	Checked	Date	
ACB	AE	Jan 2023	
Scale 1 : 1250 @ A4			
Drawing No.			Rev
DD/587/11			-





Technical Services
 Gibson Building
 Gibson Drive
 Kings Hill
 West Malling
 Kent ME19 4LZ
 Tel: 01732 844522

Project Title
**Hadlow Parking Review
 Maltings Close**

Drawing Title
**Formal Consultation
 Proposals**



Key

-  Proposed "No waiting at any time" (Double yellow lines)
-  Proposed bus stop clearway

A	Revised to formal	5/2023
---	-------------------	--------

Revision	Date
----------	------



Technical Services
 Gibson Building
 Gibson Drive
 Kings Hill
 West Malling
 Kent ME19 4LZ
 Tel: 01732 844522

Project Title
 Hadlow Parking Review
 Victoria Road & Three Elm Lane
 (Golden Green)

Drawing Title

Formal Consultation
 Proposals

Drawn ACB	Checked AE	Date Jan 2023
-----------	------------	---------------

Scale 1 : 1000 @ A4

Drawing No. DD/587/12	Rev A
--------------------------	----------